



ADDENDUM NO. 03 – April 1, 2024

**RE: Roof Replacement and Associated Work
 at the Center Building
 Augusta, ME
 GALE JN: 839100 P05 T03
 BGS Project Number: 3381**

FROM: Gale Associates, Inc.
 5 Moulton Street
 Portland, ME 04101

TO: ALL PROSPECTIVE BIDDERS

This Addendum forms a part of the Contract Documents and modifies the original Bidding Documents dated February 29, 2024, as noted below. Acknowledge receipt of this Addendum in the space provided on the Bid Form. Failure to do so may subject the Bidder to disqualification. This Addendum consists of two (2) pages, including attachments.


ITEM 1. Skylight Infill Fastening

Reference: Detail 13/A503 Skylight Infill

Clarification: Please refer to the attached SK 04012024 for additional information.

END OF ADDENDUM THREE


THE BEARING CONDITION AND FASTENING PATTERN SHOWN IS TO BE INSTALLED AT 100% OF THE SUPPORTED SIDES OF THE DECK INFILL.

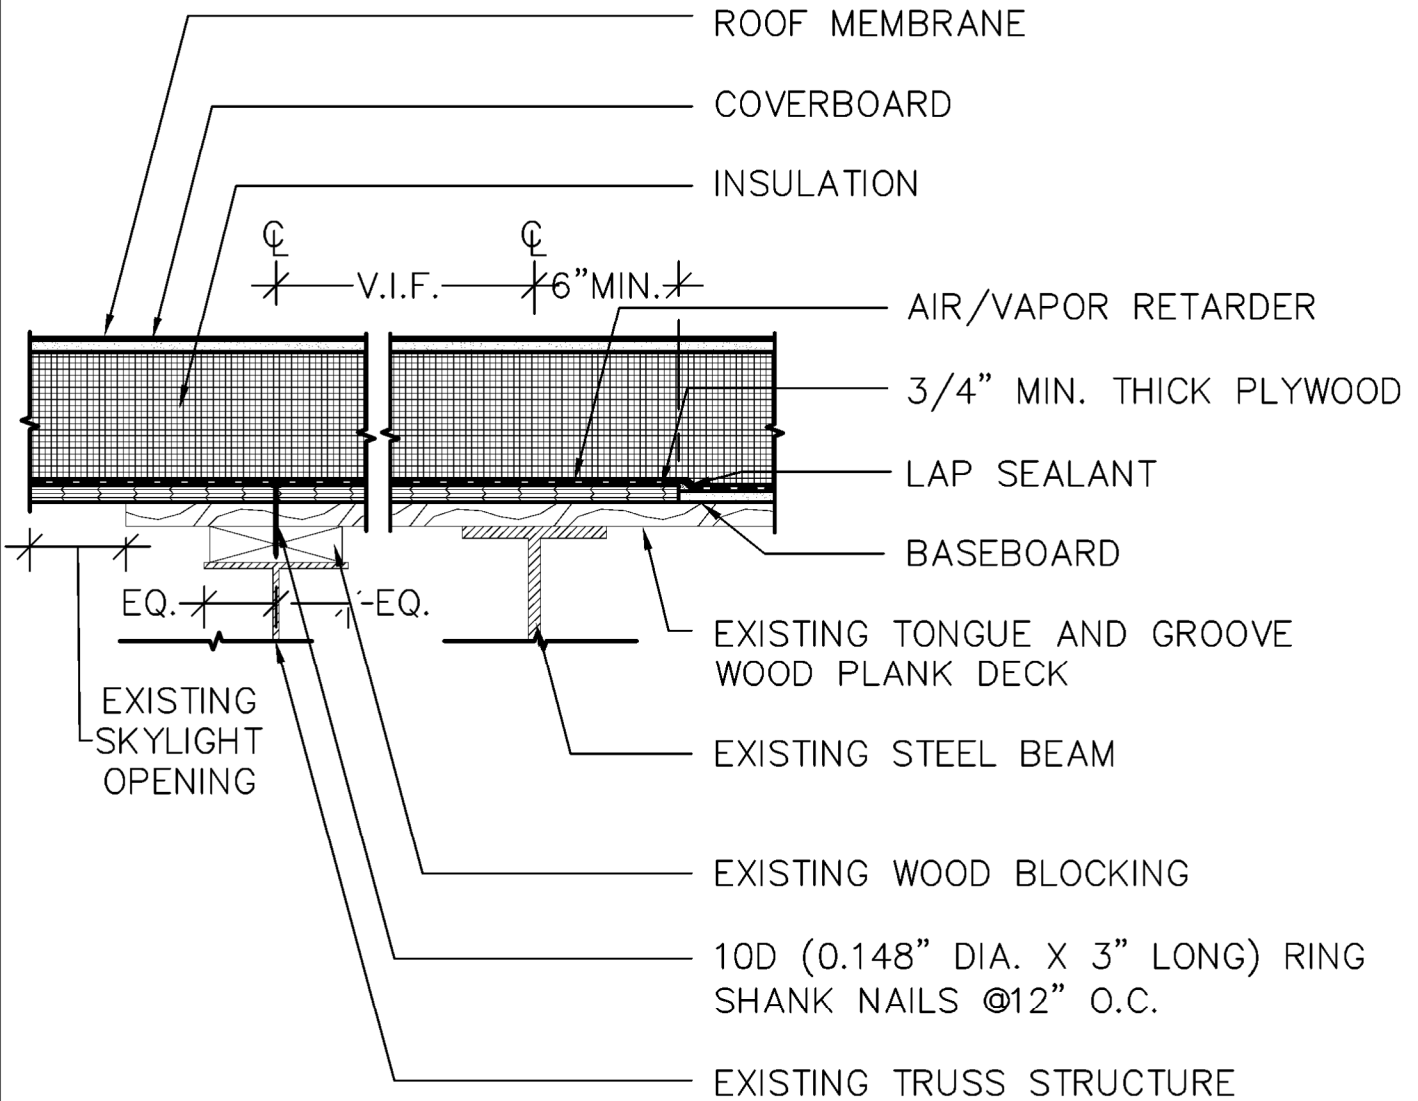

1 SKYLIGHT INFILL



SCALE: 3" = 1'-0"
 (ALL ITEMS ARE NEW UNLESS DESIGNATED AS EXISTING)

 GALE <small>Engineers and Planners</small> 163 LIBBEY PARKWAY WEYMOUTH, MA 02189 P 781.335.6465 F 781.335.6467 www.gainc.com Boston Baltimore Orlando Hartford	DETAIL 13/A503 SKYLIGHT INFILL			DATE: 4/1/2024
	ROOF REPLACEMENT AND ASSOCIATED			SCALE: 3" = 1'-0"
	WORK AT THE			REVISION:
	CENTER BUILDING			SK-04012024
PROJ. NO:	DRAWN	REVIEWED	CADD FILE	SHEET 1 OF 2
839100	ALL	ACP		