




Cross State Office Building
FIRST FLOOR RENOVATIONS

State of Maine
 Bureau of General Services
 Augusta, Maine

Architects
Winton Scott Architects
 217 Commercial Street Portland, Maine 04101



Mark M. Wilcox

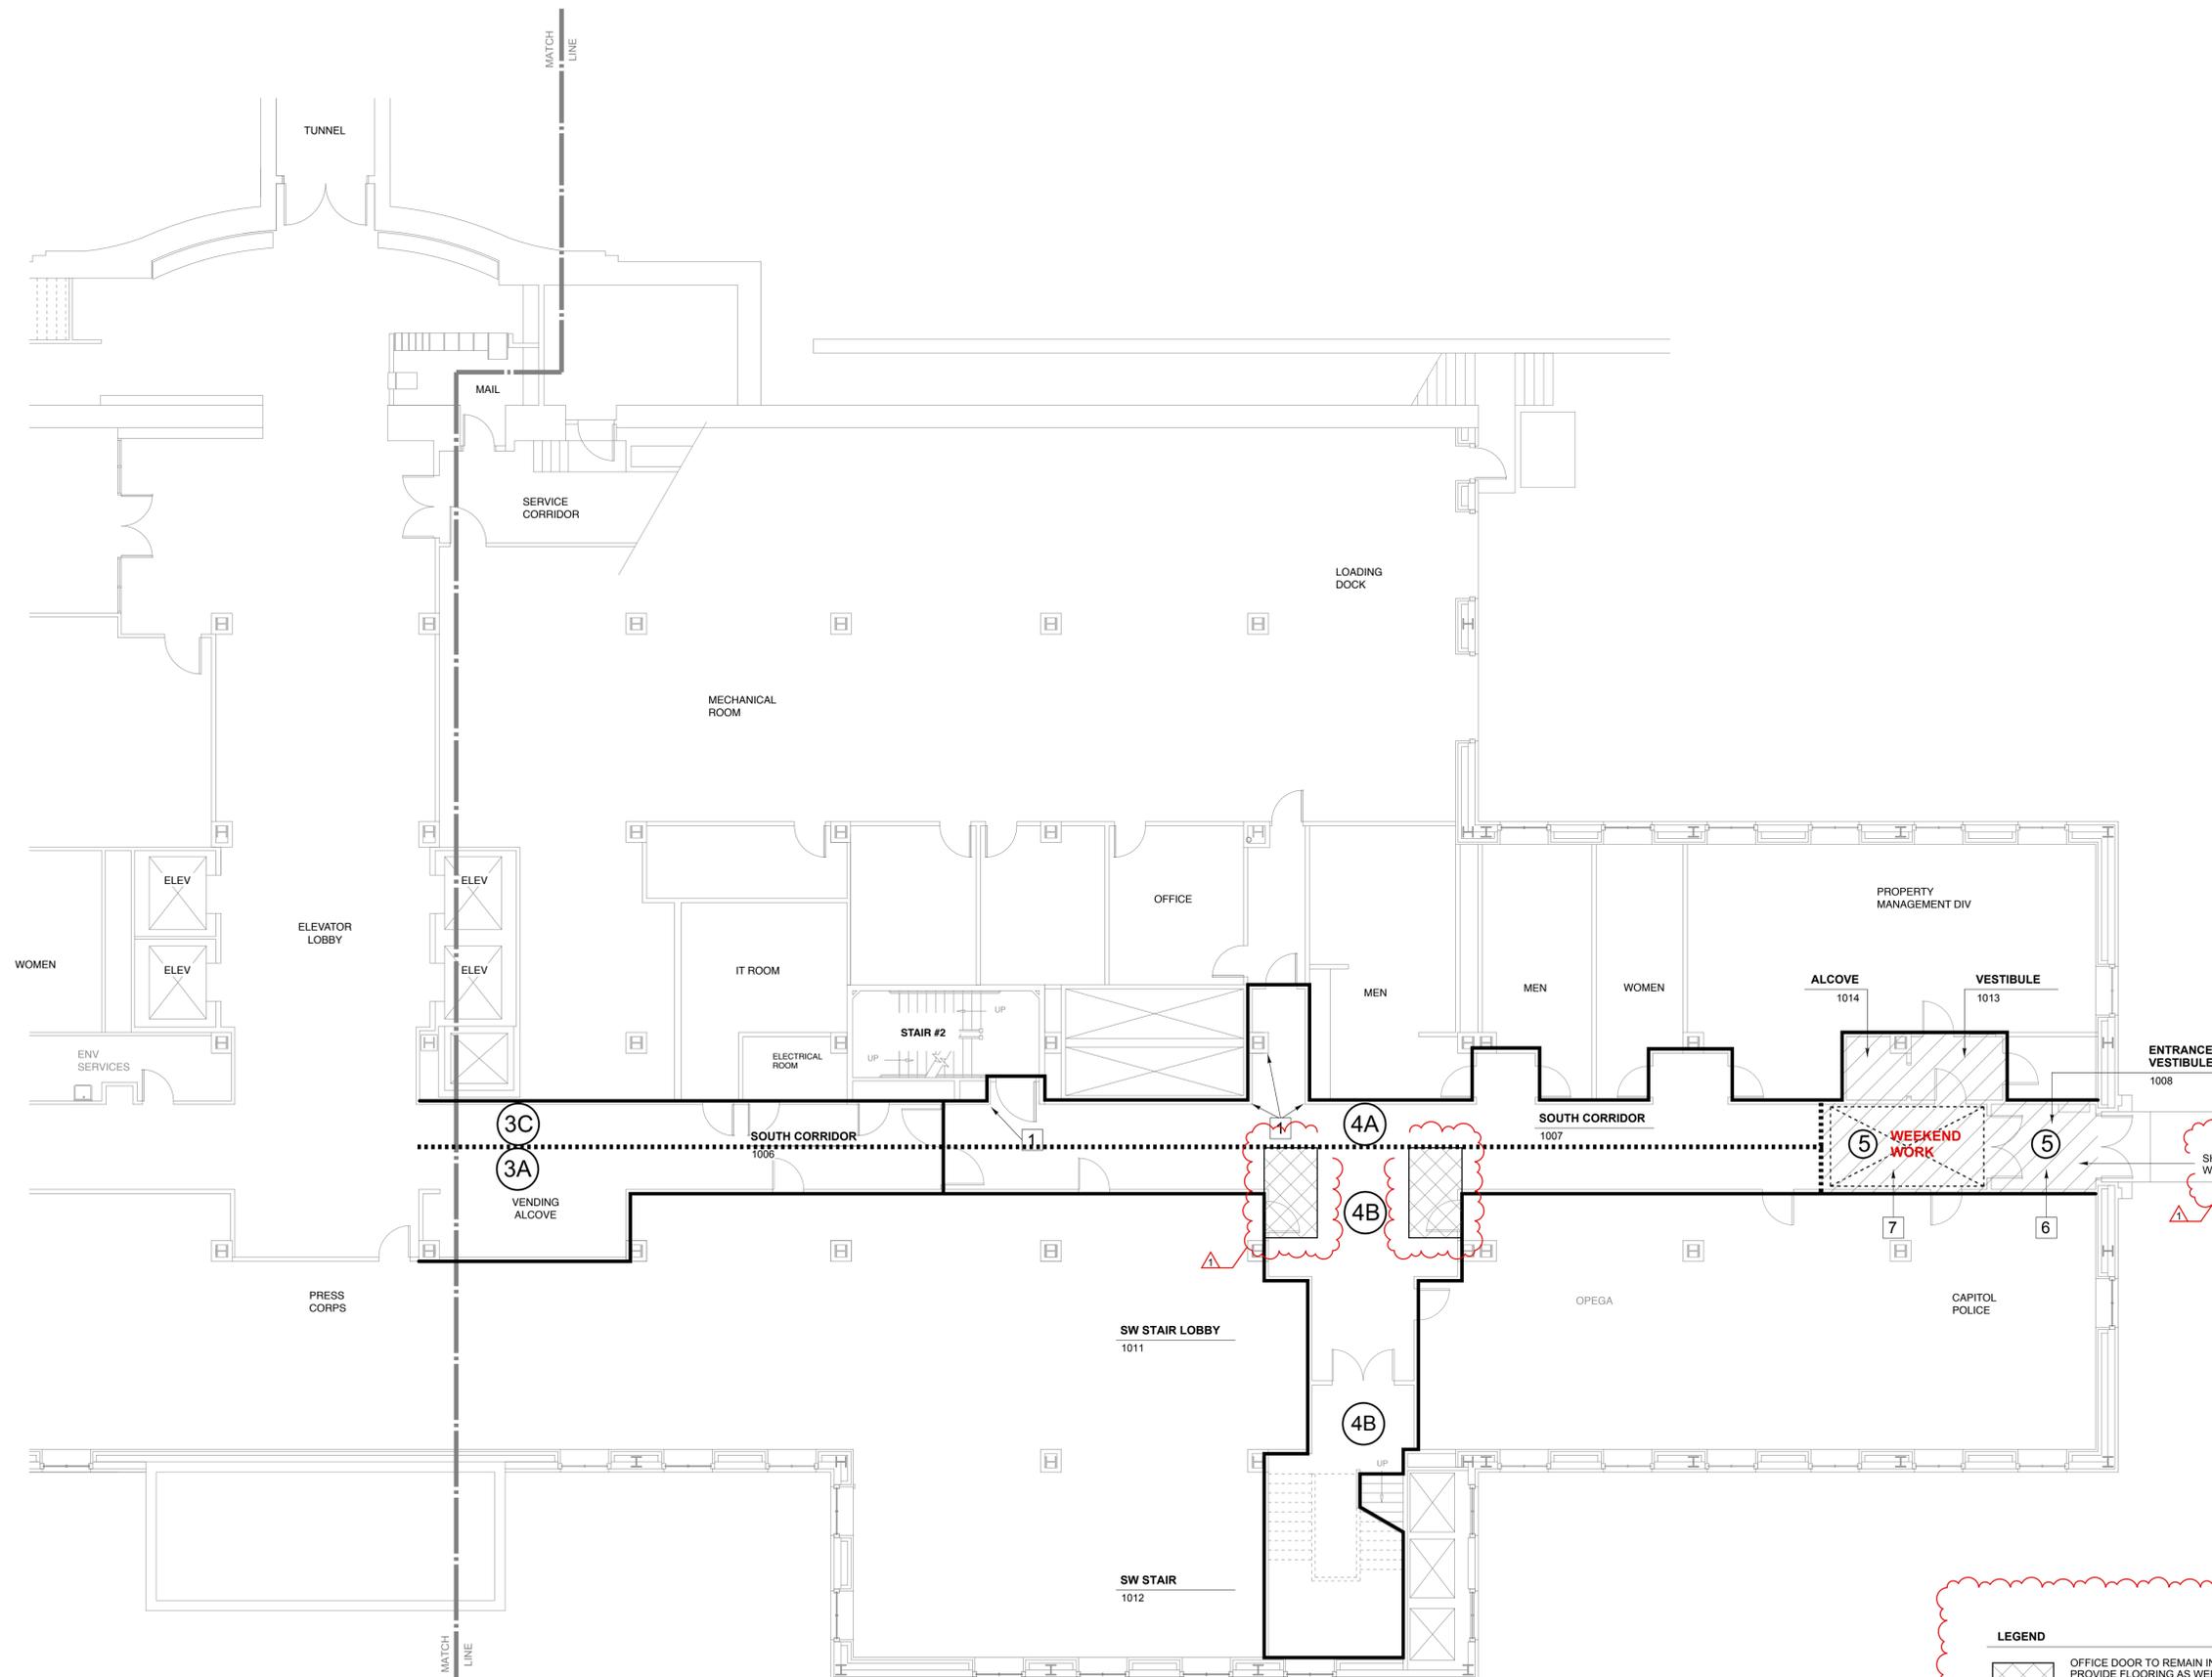

REVISIONS	No.	Date	Description
	1	2/28/23	Addendum #2

SUBMISSIONS	Date	Issued For
	2/1/23	Issued For Construction

LEGEND

OFFICE DOOR TO REMAIN IN USE. PROVIDE FLOORING AS WEEKEND WORK OR EVENING WORK WITH 1/4" MULTI-PLY PLYWOOD COVERBOARD TO REMAIN IN PLACE FOR 48 HOURS

**First Floor
 Removals + Phasing
 Plan South**

Scale: 1/8" = 1' - 0"