

HARRIMAN


AUBURN BOSTON PORTLAND PORTSMOUTH

YORK MIDDLE SCHOOL WINDOW REPLACEMENT

YORK, MAINE

Harriman Project No. 20340

Key Plan Proj North


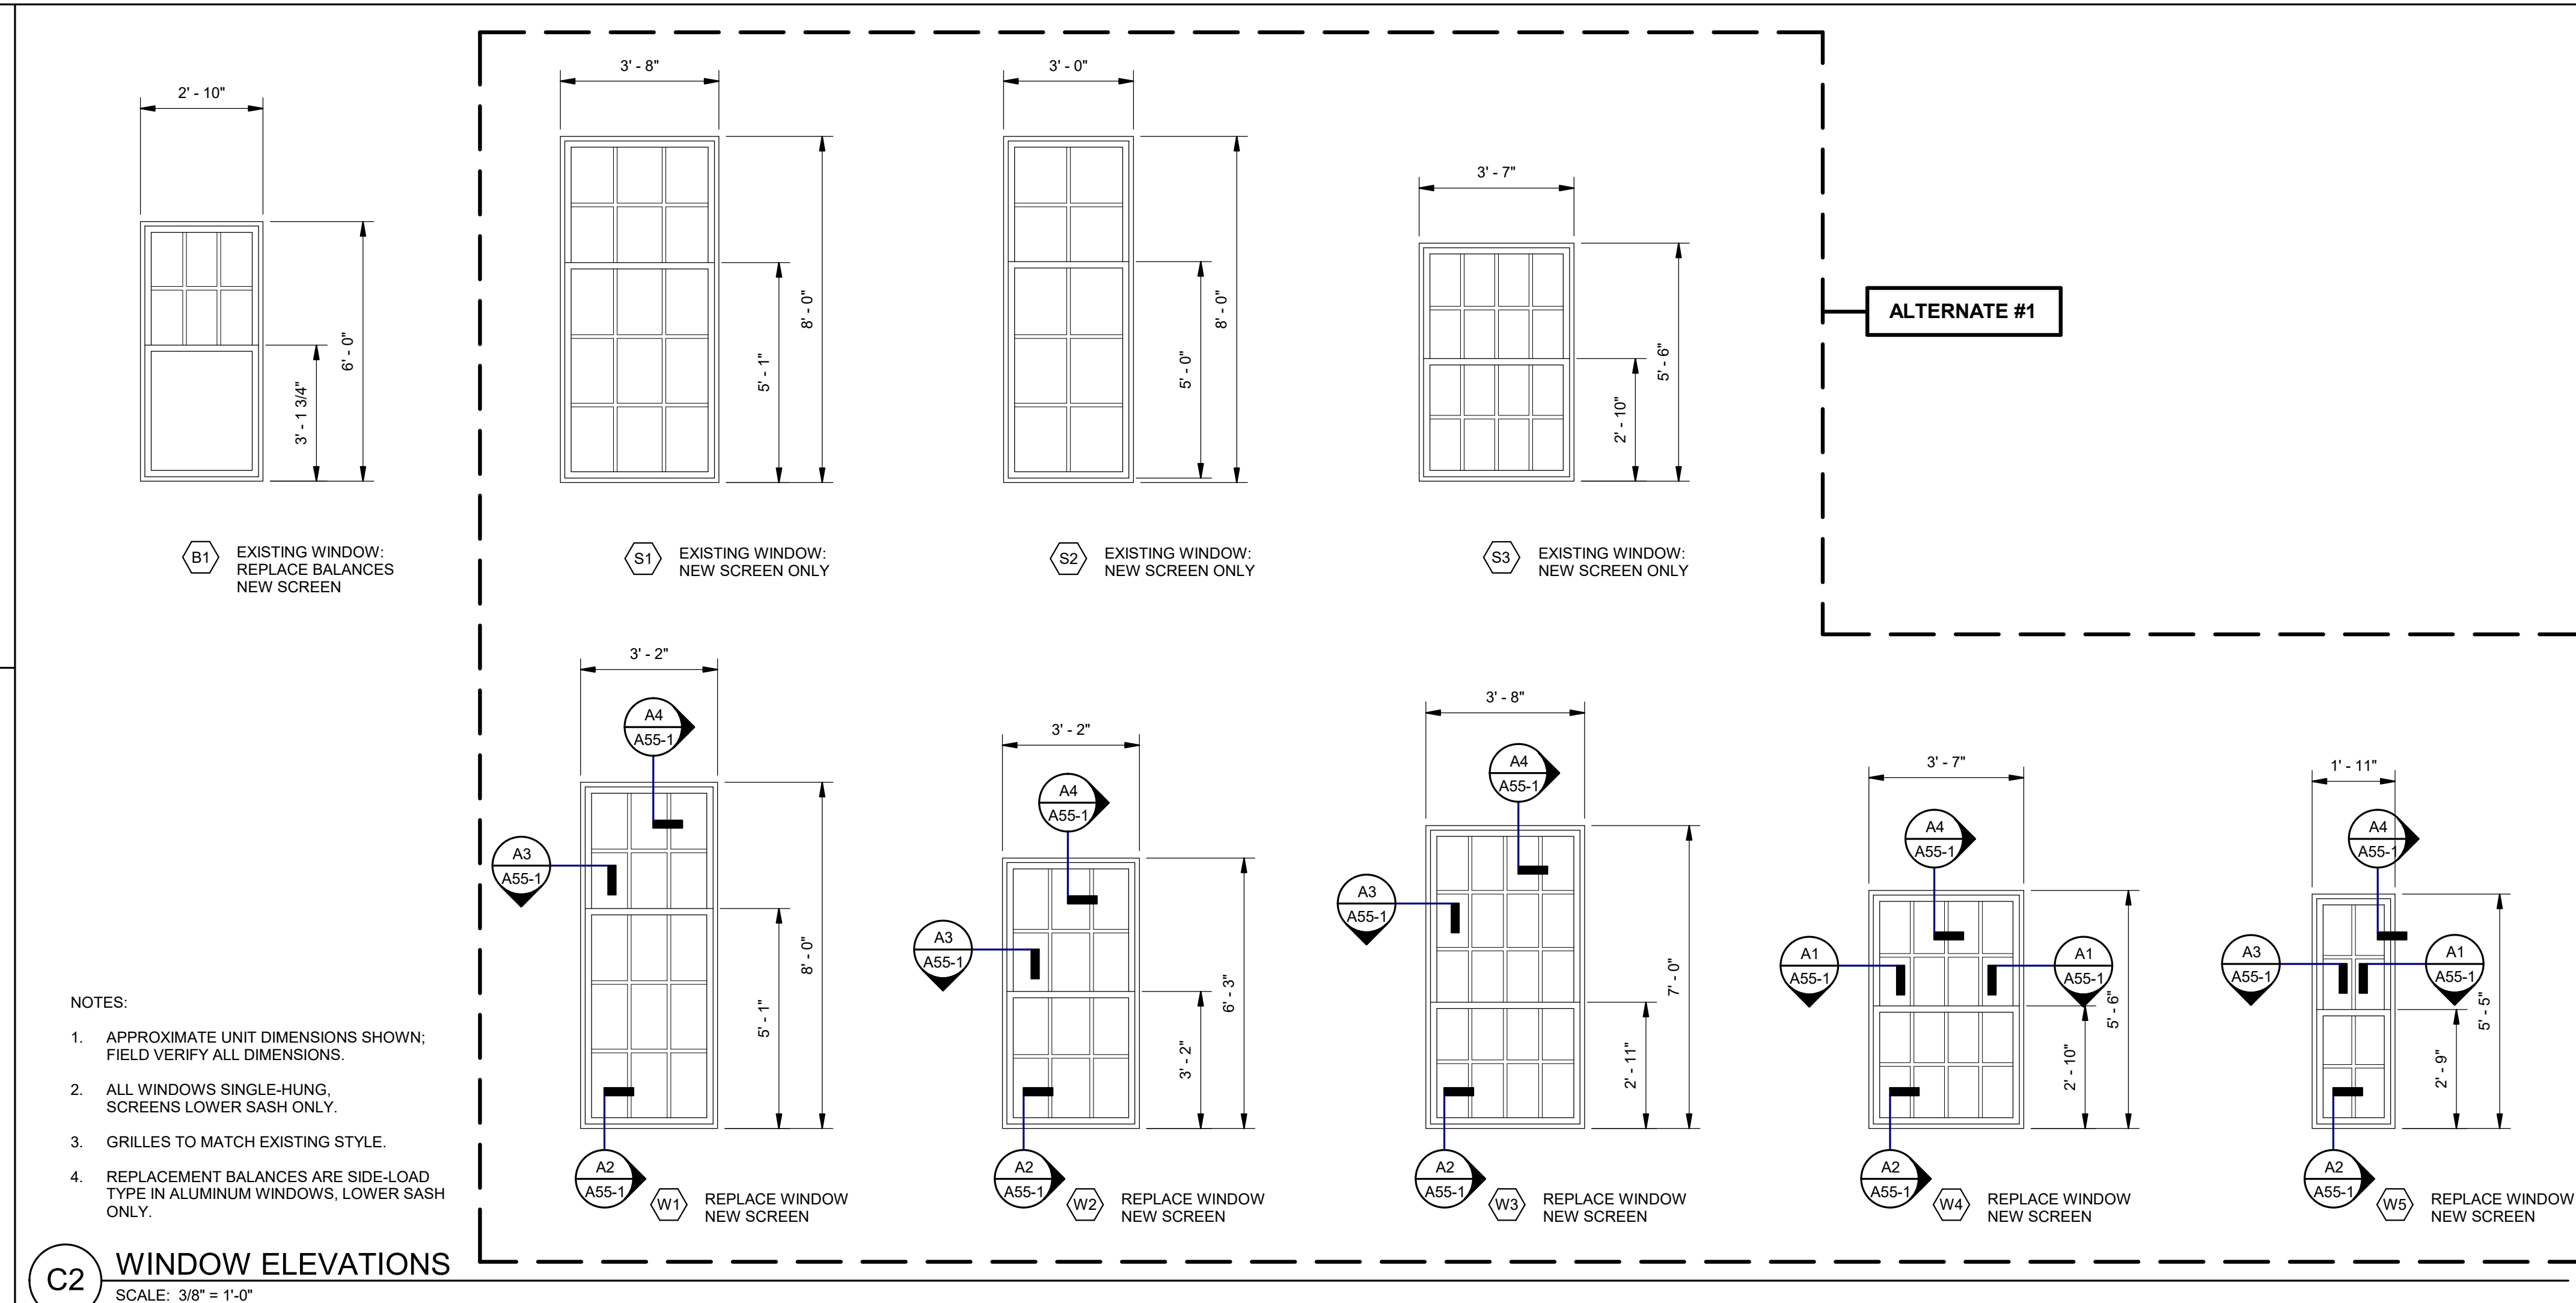


C2 WINDOW ELEVATIONS SCALE: 3/8" = 1'-0"

CONSTRUCTION DOCUMENTS


APRIL 7, 2020

Rev	Date	Revision Description

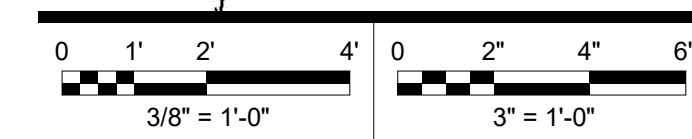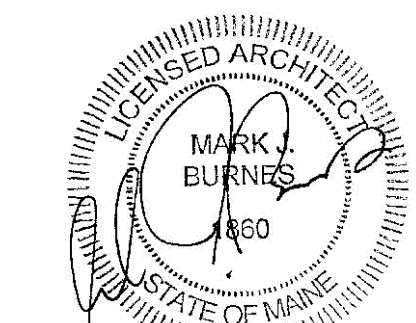


PA / PE: MJB © 2020 Harriman Associates
Drawn By: DRE


WINDOW DETAILS

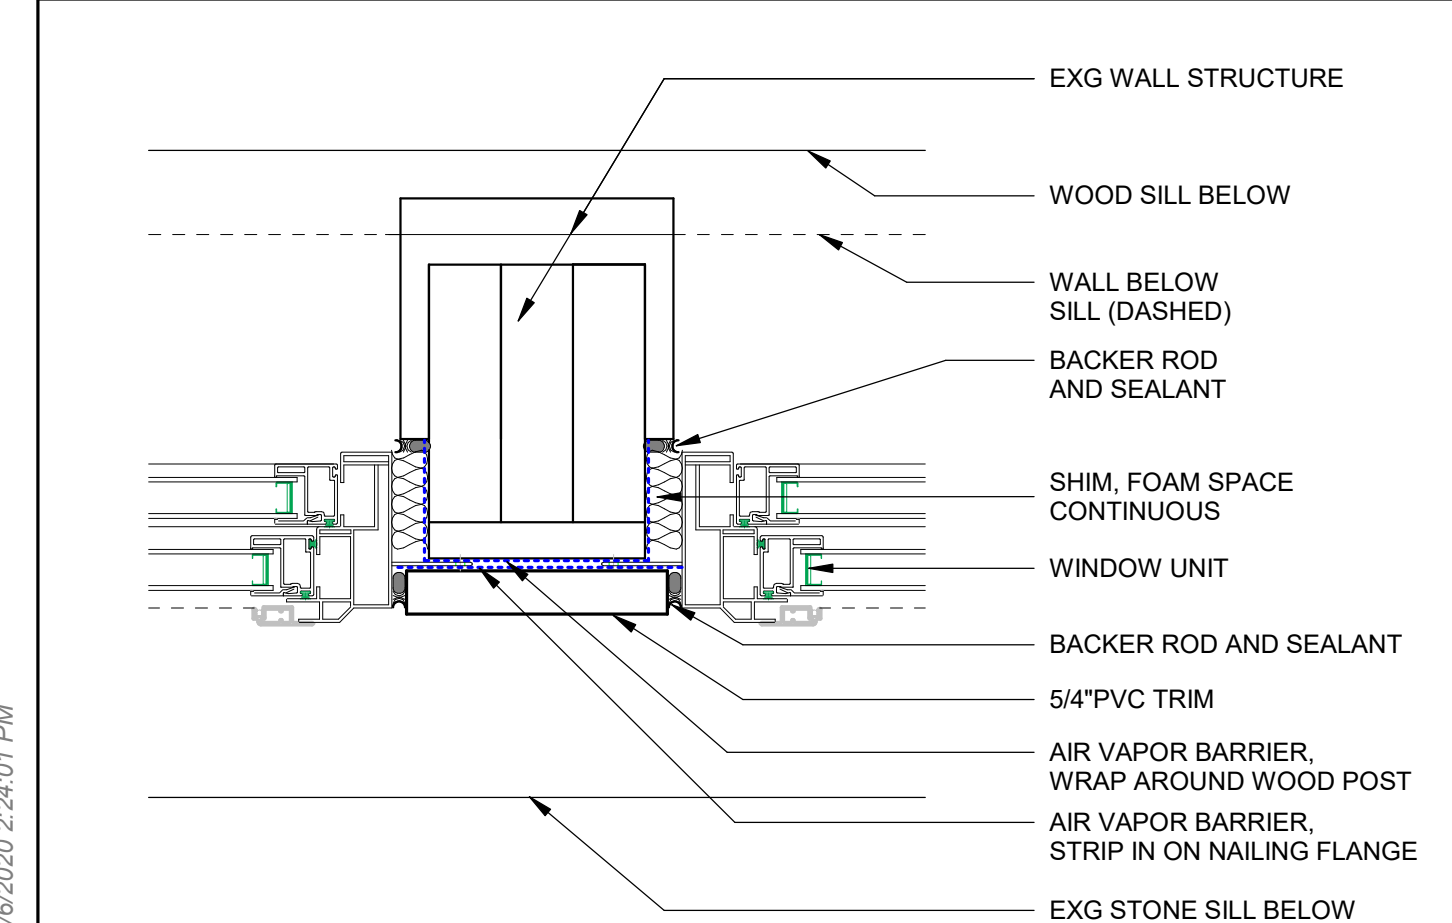


A1 SINGLE HUNG WINDOW JAMB DETAIL 2 SCALE: 3" = 1'-0"

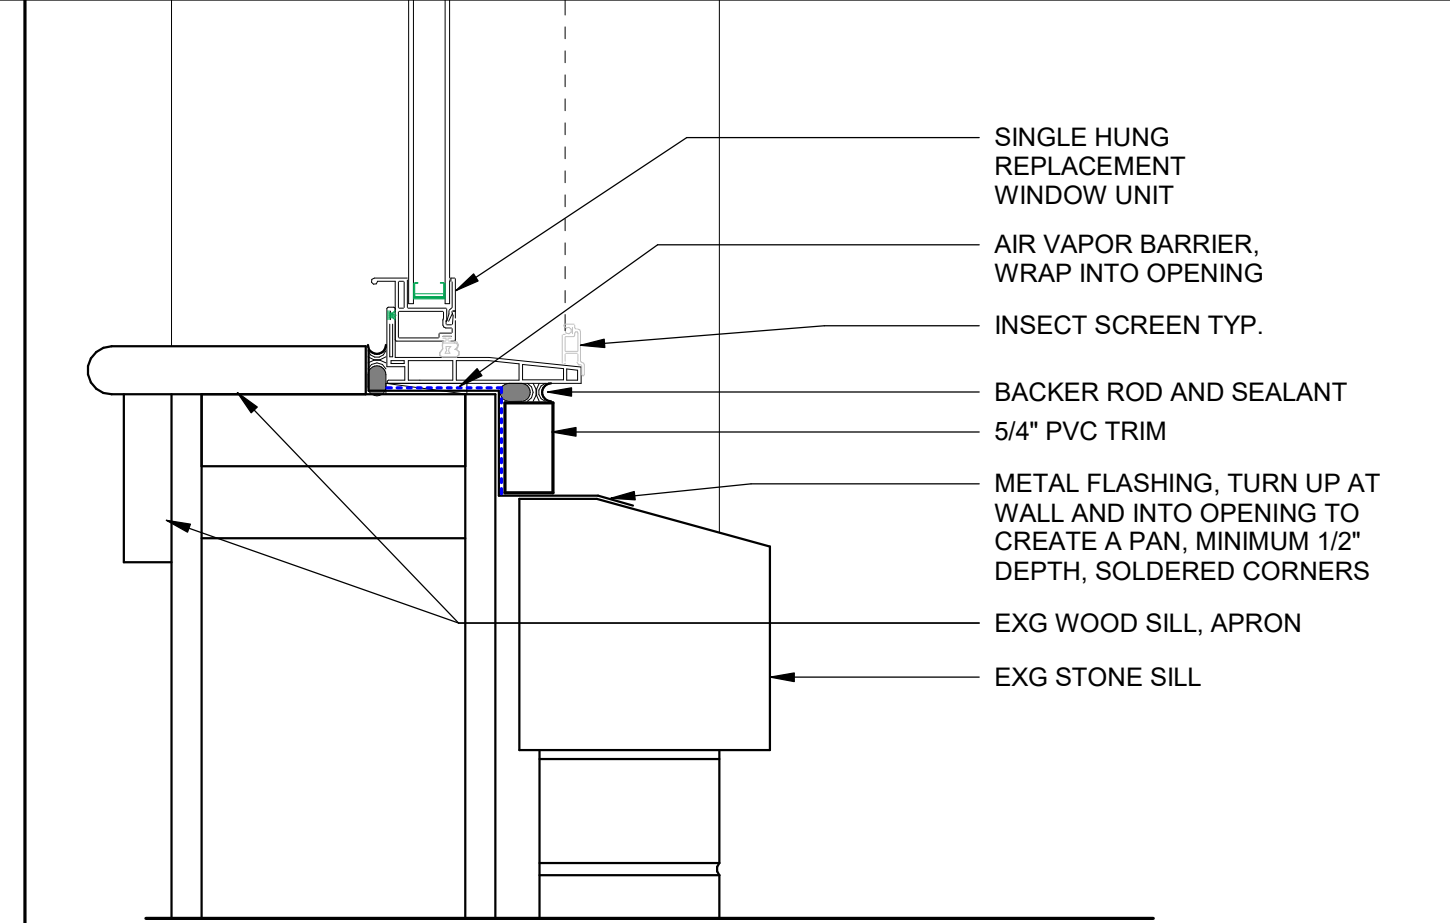

A2 SINGLE HUNG WINDOW SILL DETAIL SCALE: 3" = 1'-0"

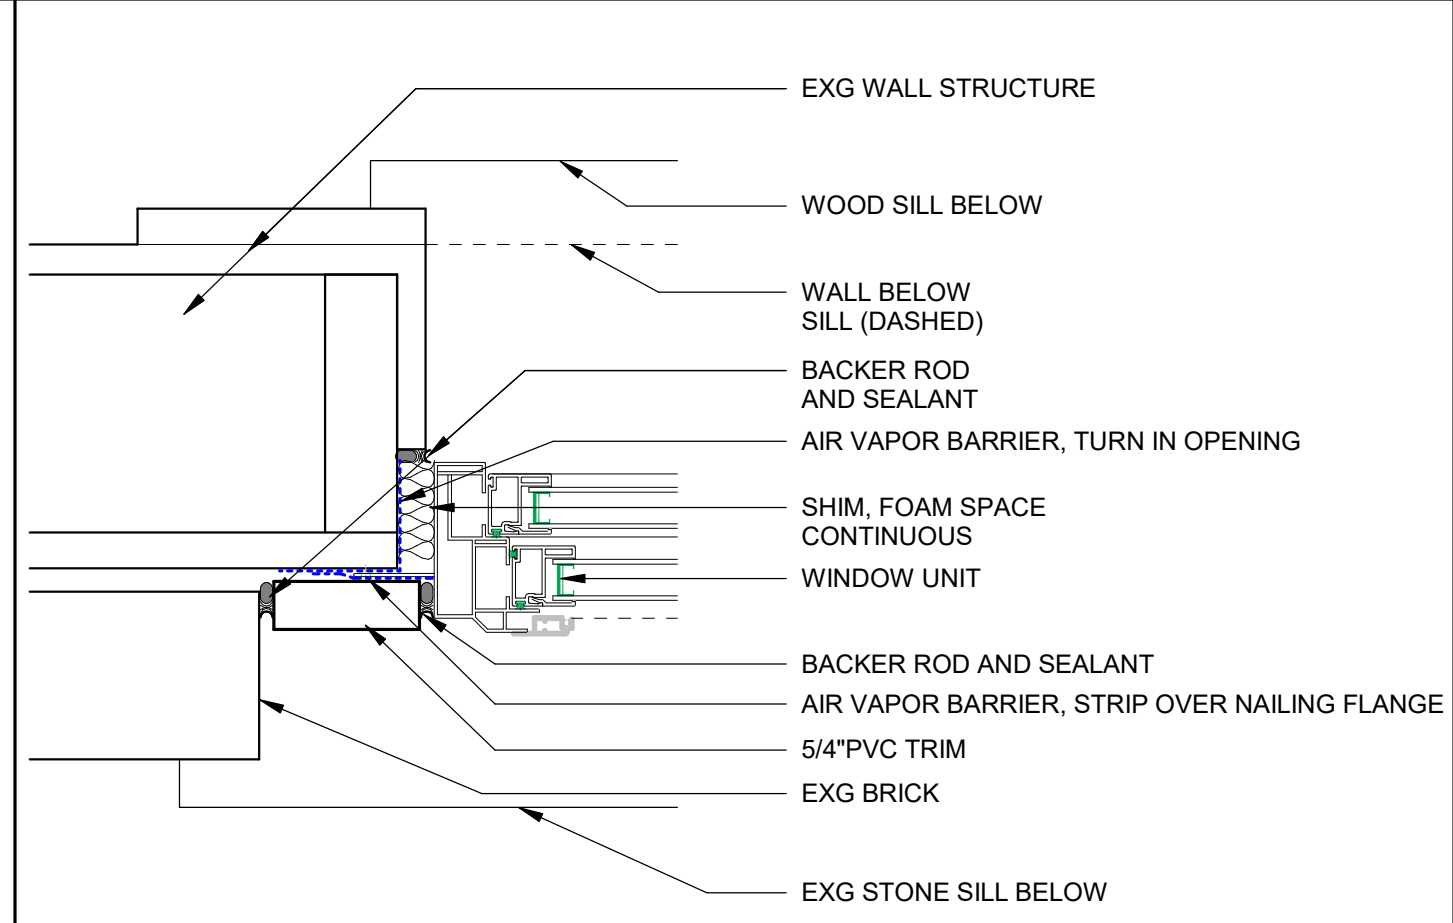

A3 SINGLE HUNG WINDOW JAMB DETAIL SCALE: 3" = 1'-0"

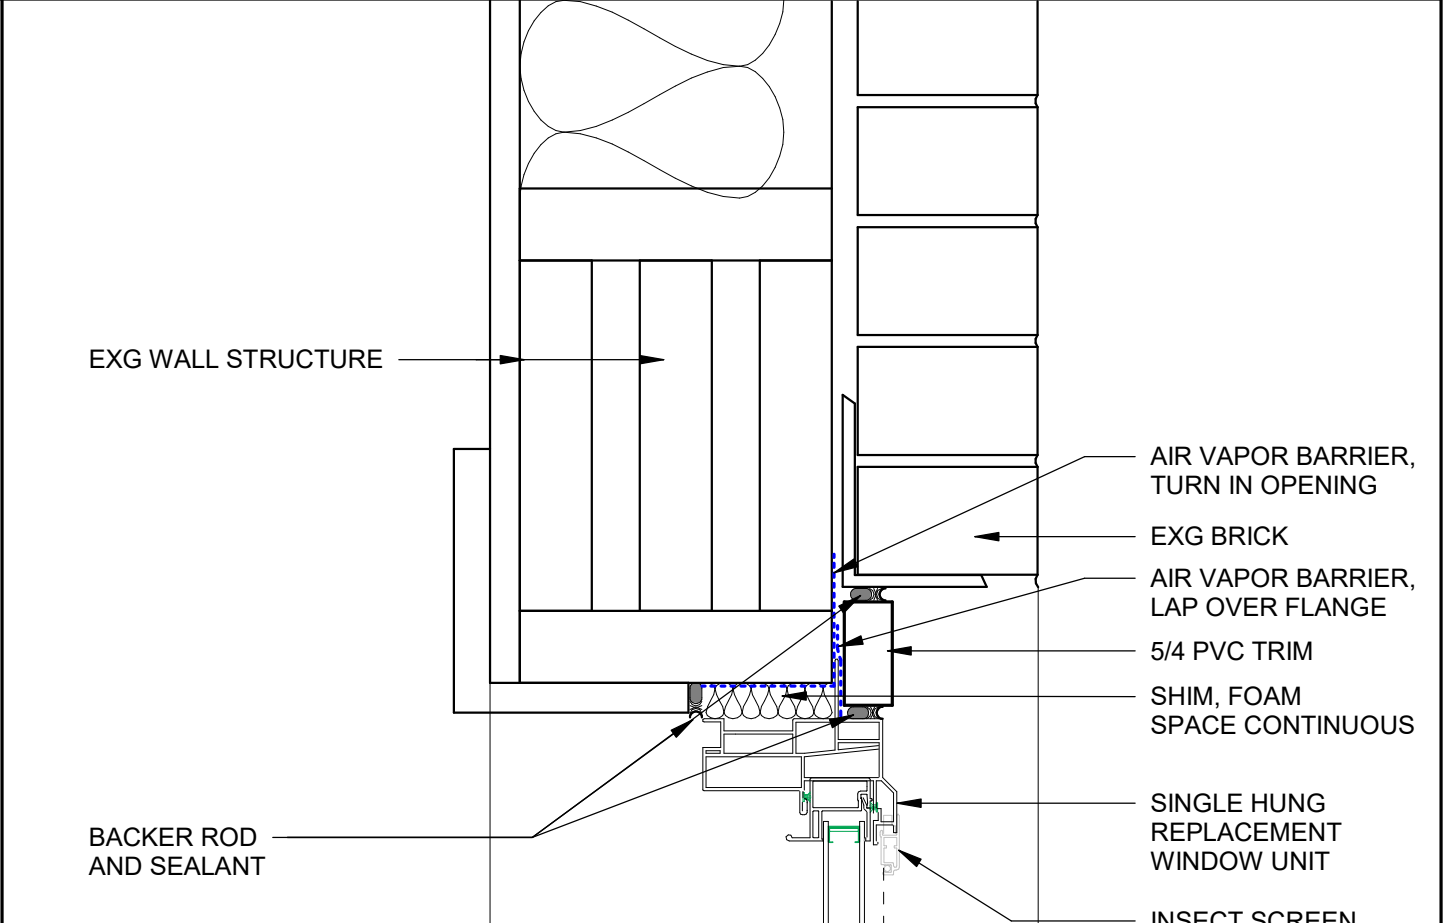

A4 WINDOW HEAD DETAIL SCALE: 3" = 1'-0"

A55-1

Plot Date: 4/6/2020 2:24:01 PM