



GENERAL NOTE:
1. SEE SHEET AE003 FOR KEYNOTES.

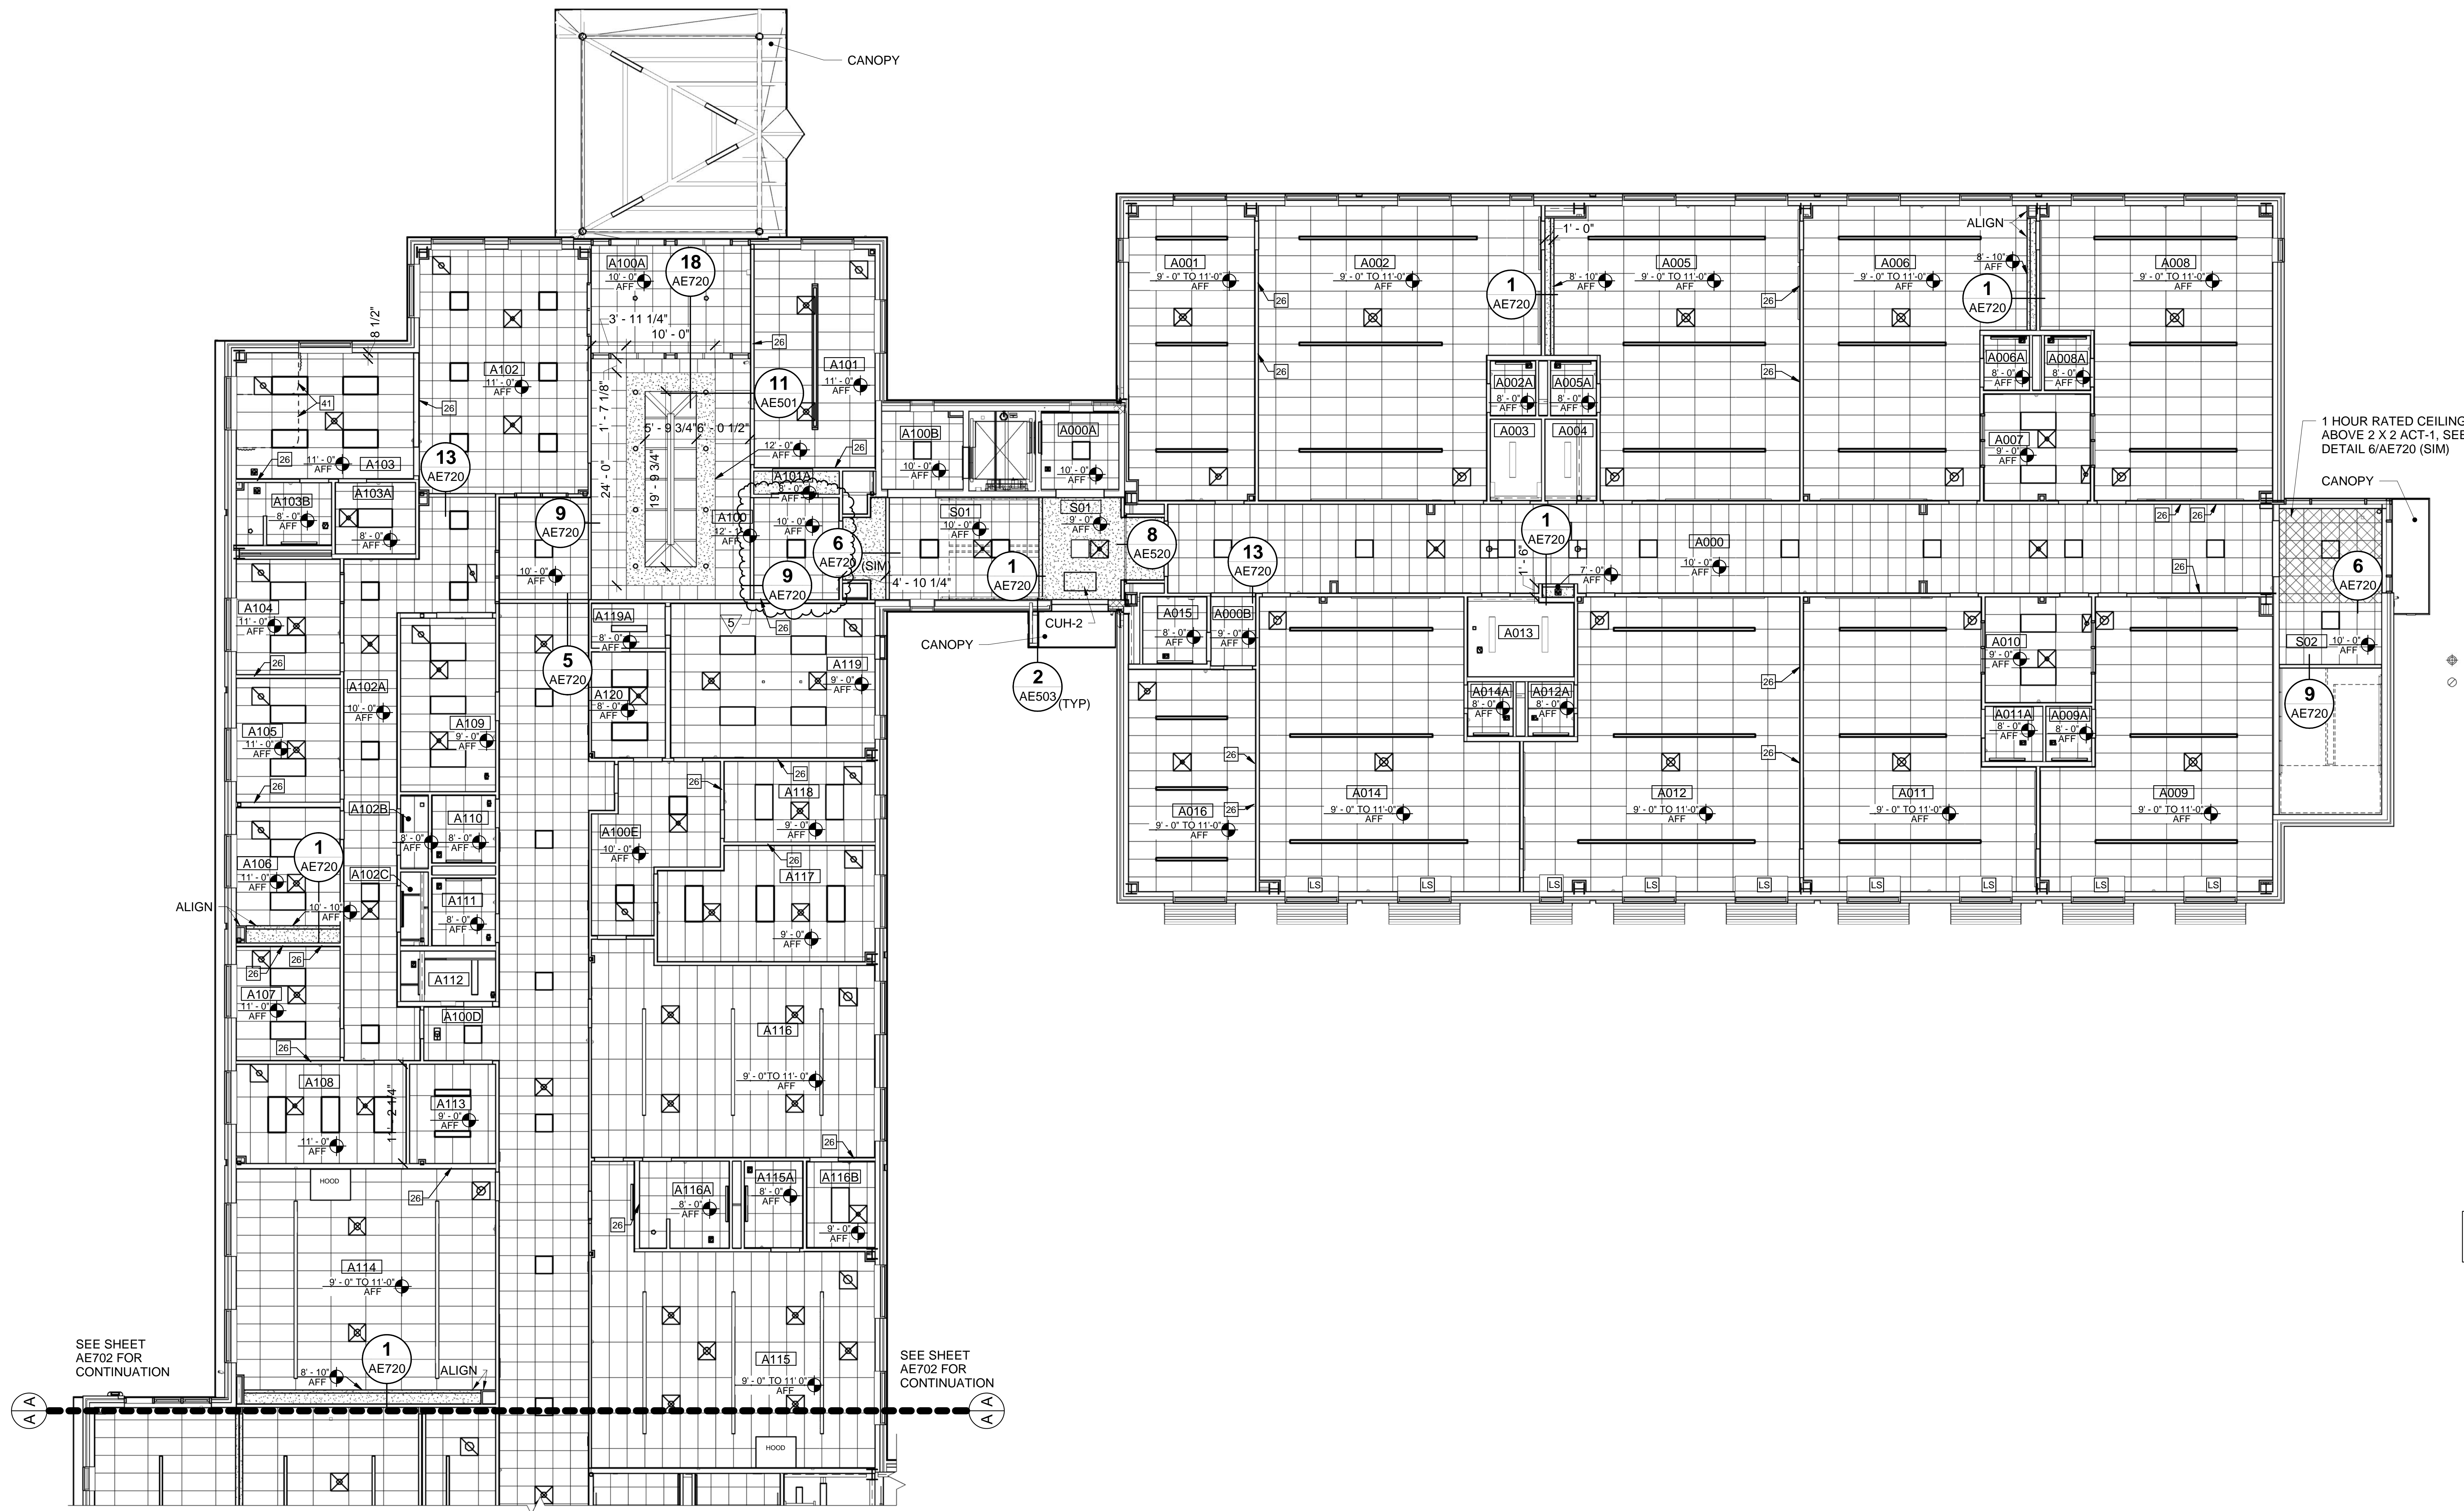


- RCP LEGEND: (THIS SHEET ONLY)**
- 2x2 ACT
 - 2x4 ACT
 - GYP BD
 - MECH DIFFUSERS
 - GRID-MOUNTED LIGHTING FIXTURES
 - HANGING LIGHTING FIXTURE
 - SPEAKER
 - SKYLIGHT
 - LIGHT SHELF, SEE SHEET AE625 FOR SUNSHADE DETAILS
 - PHOTO CELL
 - OCCUPANCY SENSOR
 - EXIT SIGN
 - ROOF HATCH, SEE DETAIL 12/AE501
 - 1-HOUR RATED CEILING

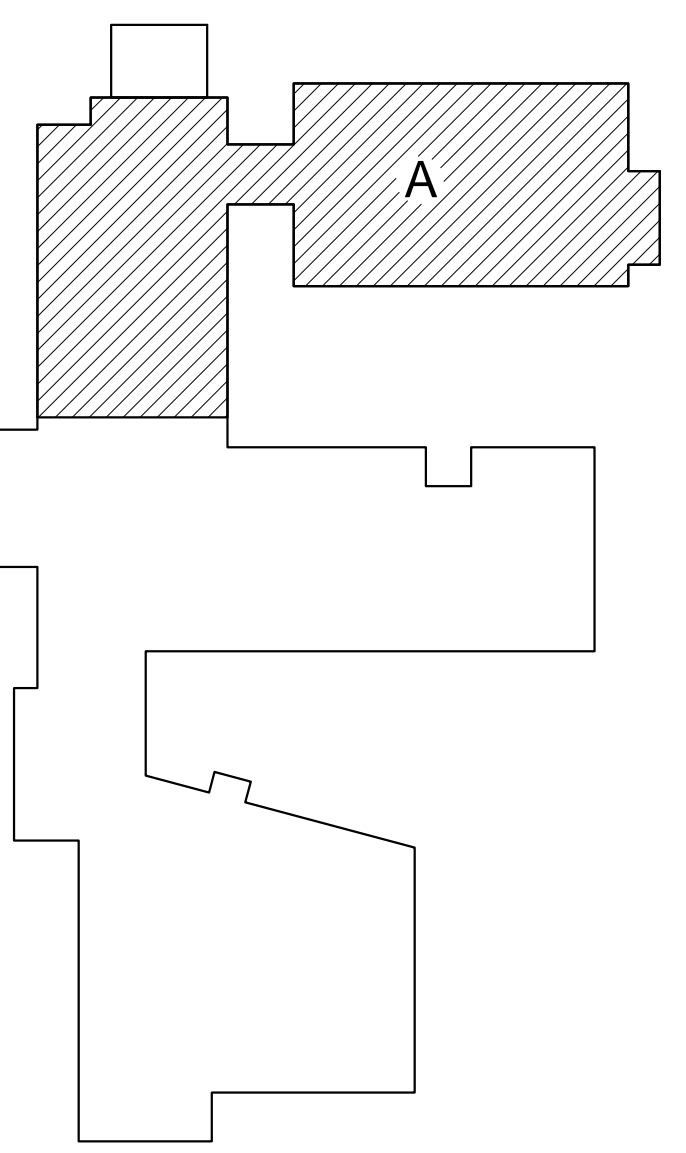

1 FIRST FLOOR REFLECTED CEILING PART PLAN WING A
AE701 SCALE: 1/8" = 1'-0"

NOTE:
REFLECTED CEILING PART PLANS WERE UPDATED PER RFI 90.

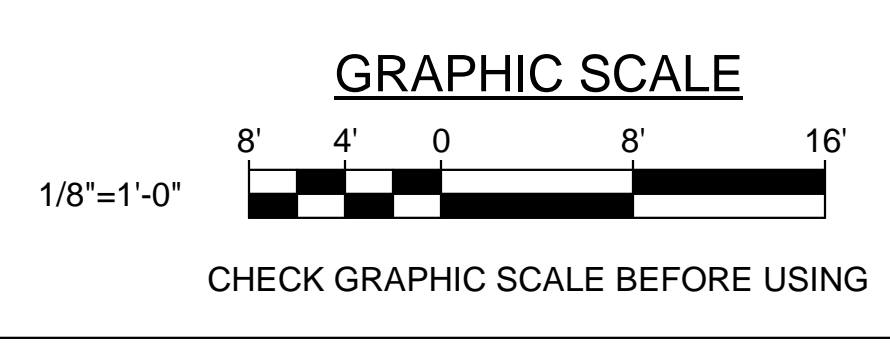

KEYPLAN
NOT TO SCALE

PLAN
NORTH

STATE OF MAINE
PUBLIC SCHOOL PROJECT
TITLE: MONMOUTH ELEMENTARY / MIDDLE SCHOOL - RSU 2
LOCATION: MONMOUTH, ME
TITLE THIS DWG: FIRST FLOOR REFLECTED CEILING PART PLAN WING A


NO.	DATE	DESCRIPTION	BY	CHECK BY
5	6/20/19	ASI #43R1	NVL	
4	05/20/19	ASI #43R	SS	
3	05/07/19	ASI #43	NVL	
2	02/20/19	RFI #90	NVL	
1	01/25/19	ASI #31	NVL	

OAK POINT ASSOCIATES

AE701


DRAWING NO. AE701
SHEET NO. 154 OF 275

GENERAL NOTE:
1. SEE SHEET AE003 FOR KEYNOTES.

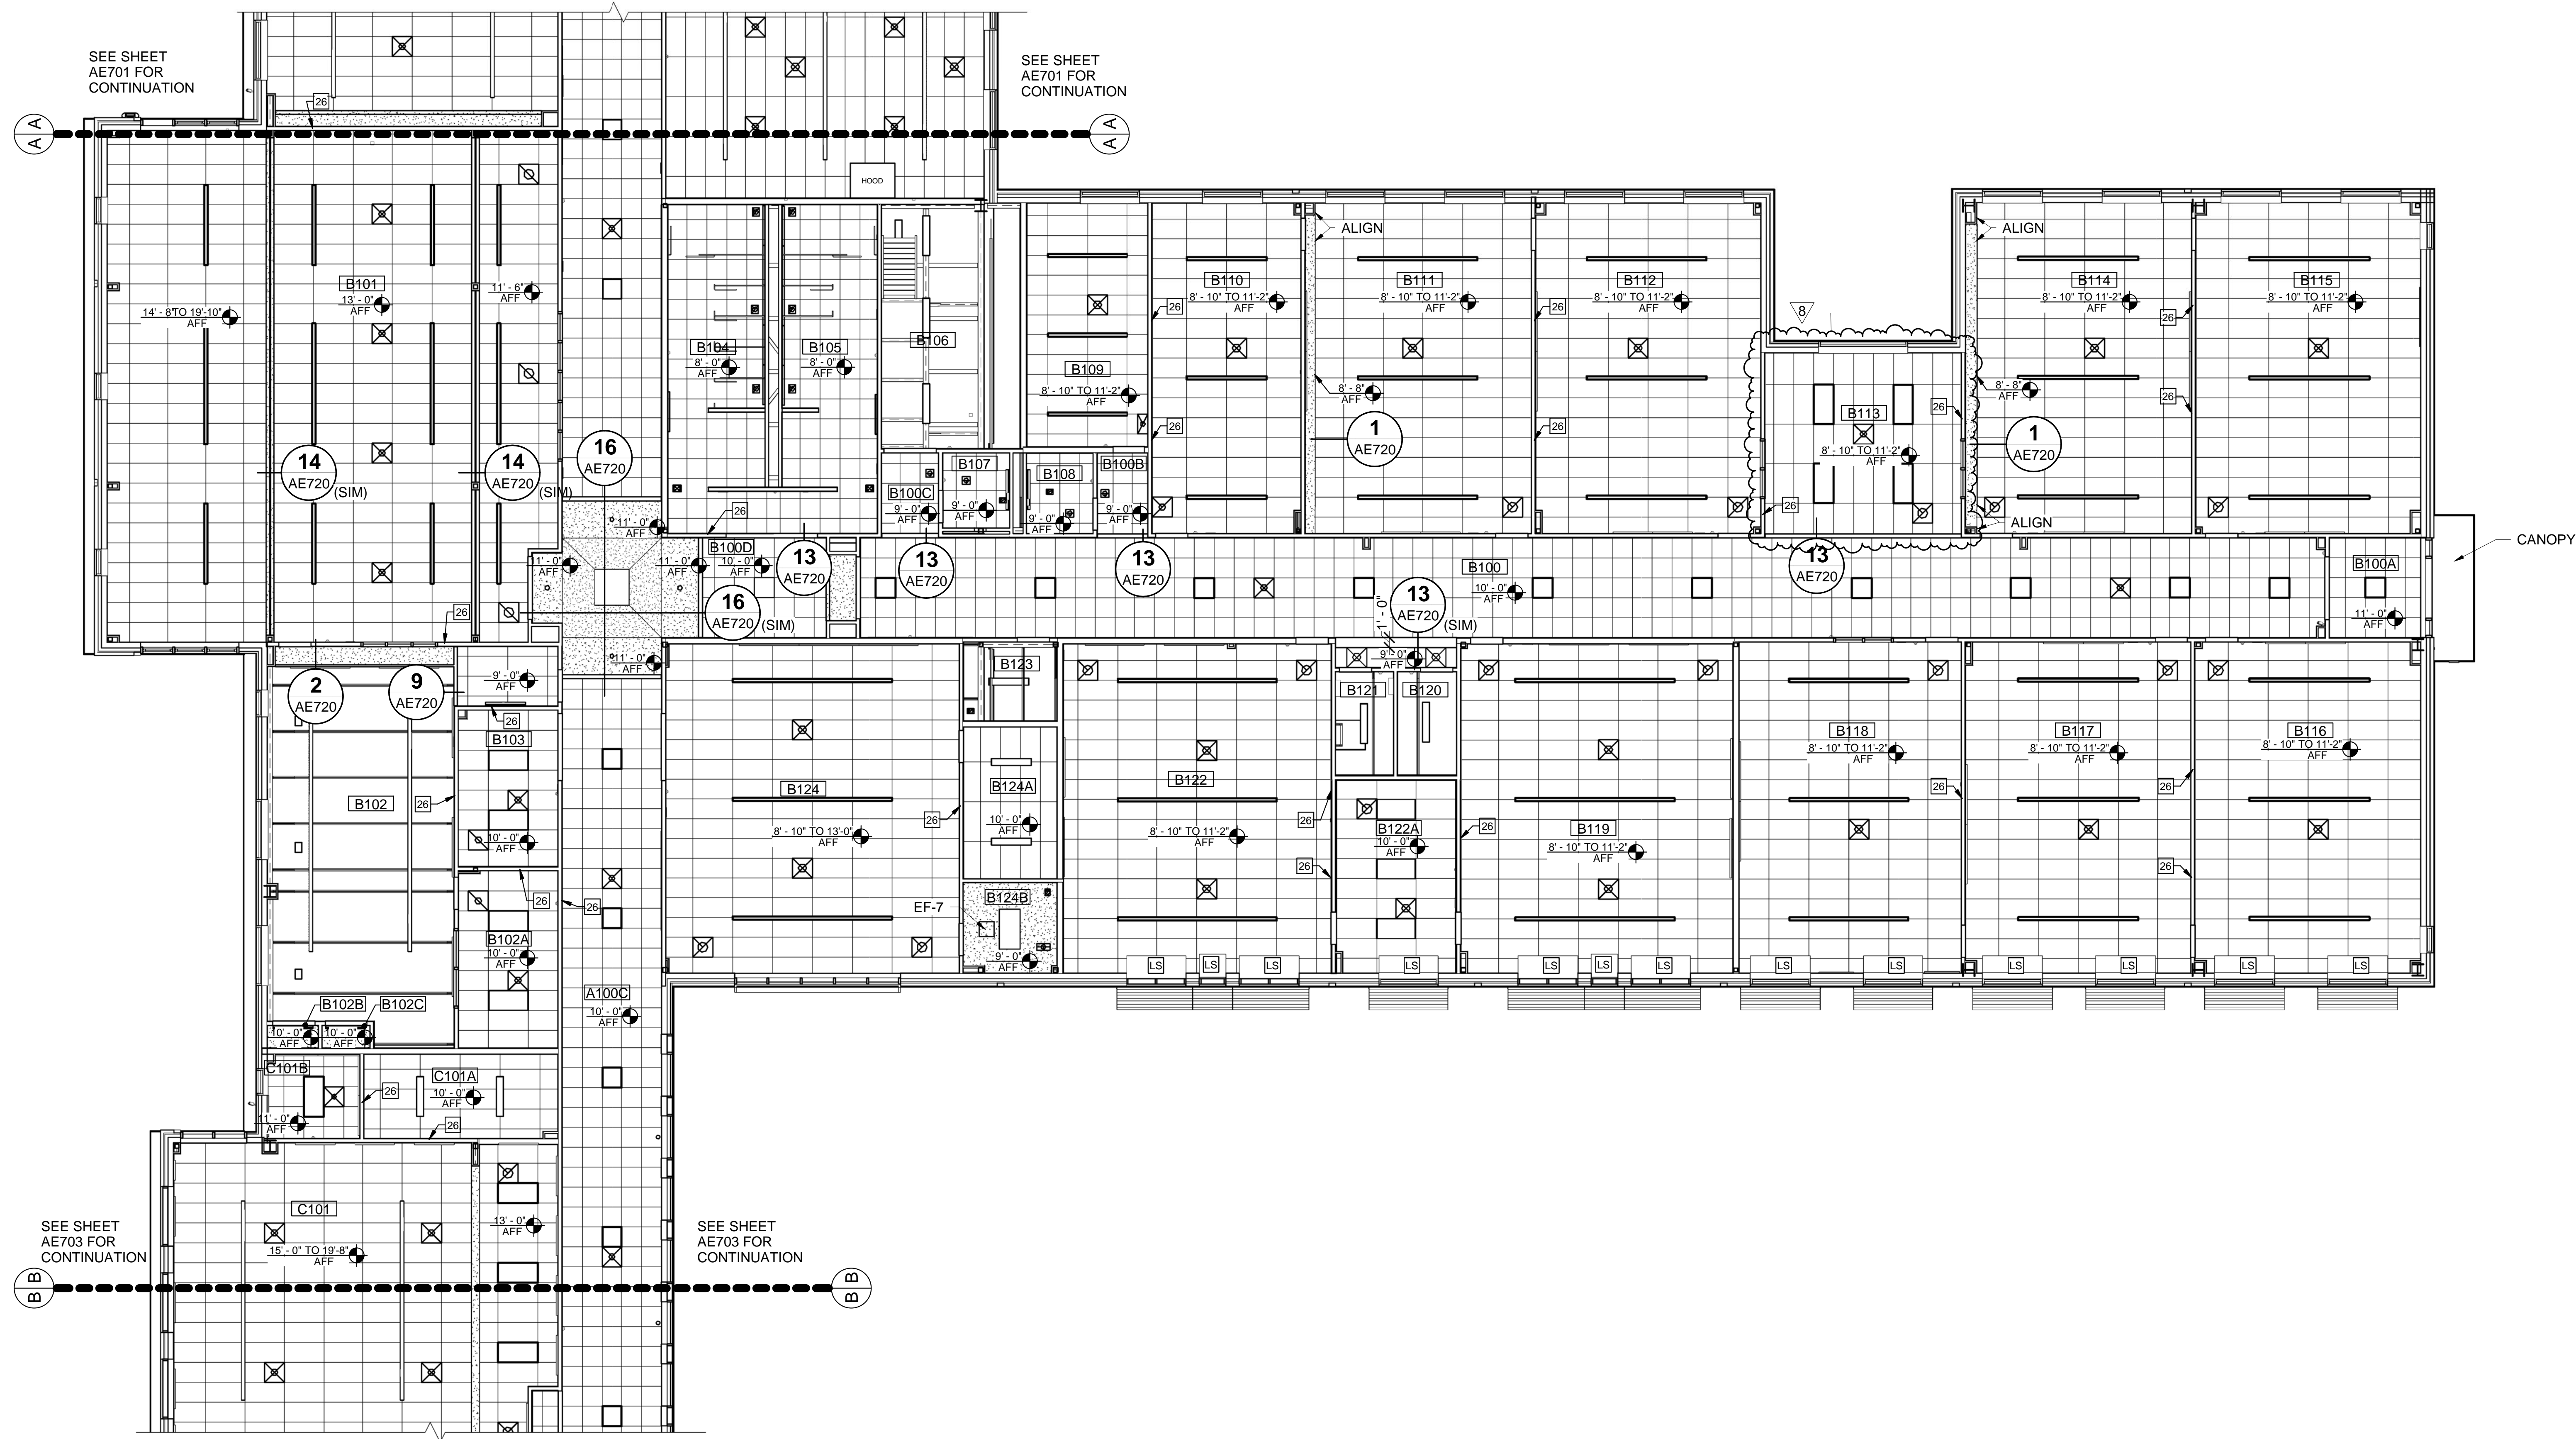


RCP LEGEND: (THIS SHEET ONLY)

- 2x2 ACT
- 2x4 ACT
- GYP BD
- MECH DIFFUSERS
- GRID-MOUNTED LIGHTING FIXTURES
- HANGING LIGHTING FIXTURE
- SPEAKER
- SKYLIGHT
- LIGHT SHELF, SEE SHEET AE625 FOR SUNSHADE DETAILS
- PHOTO CELL
- OCCUPANCY SENSOR
- EXIT SIGN
- ROOF HATCH, SEE DETAIL 12/AE501
- 1-HOUR RATED CEILING

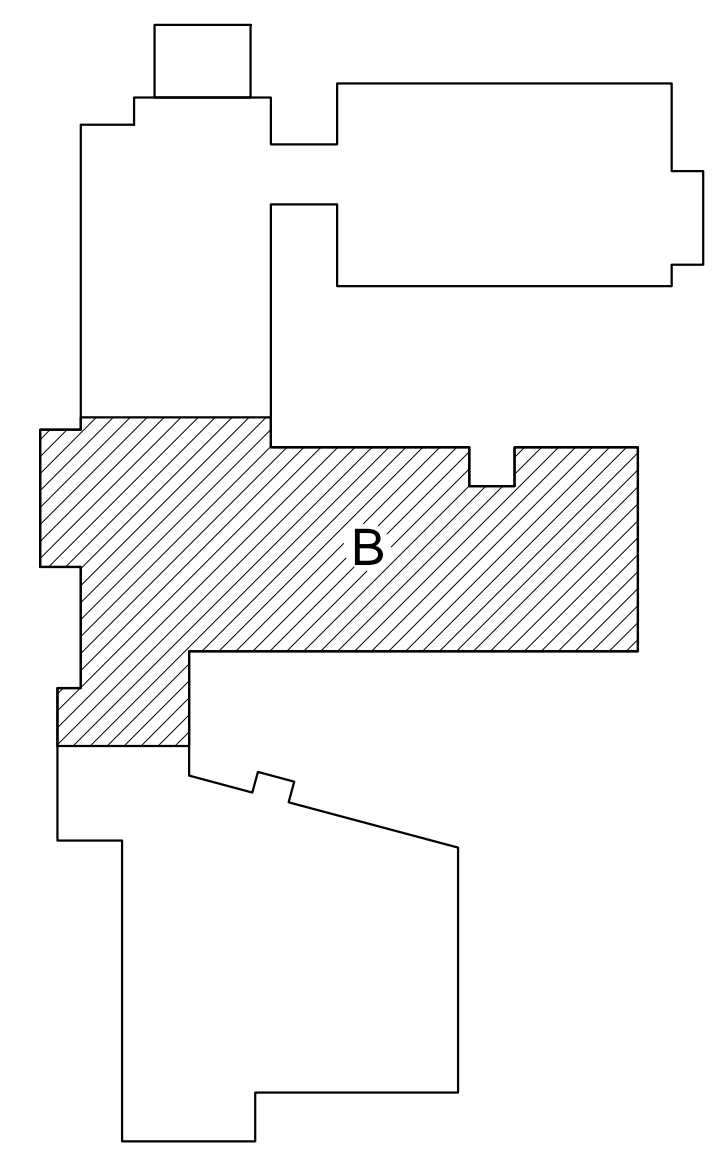

1 FIRST FLOOR REFLECTED CEILING PART PLAN WING B
AE702 SCALE: 1/8" = 1'-0"

NOTE:
REFLECTED CEILING PART PLANS WERE UPDATED PER RFI 90.

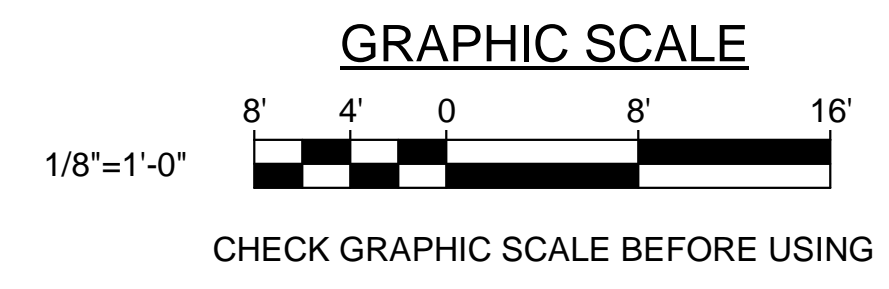


KEYPLAN
NOT TO SCALE









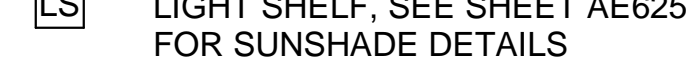
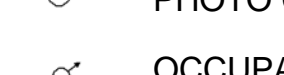
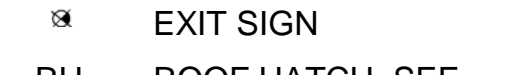
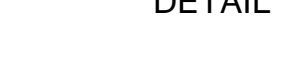


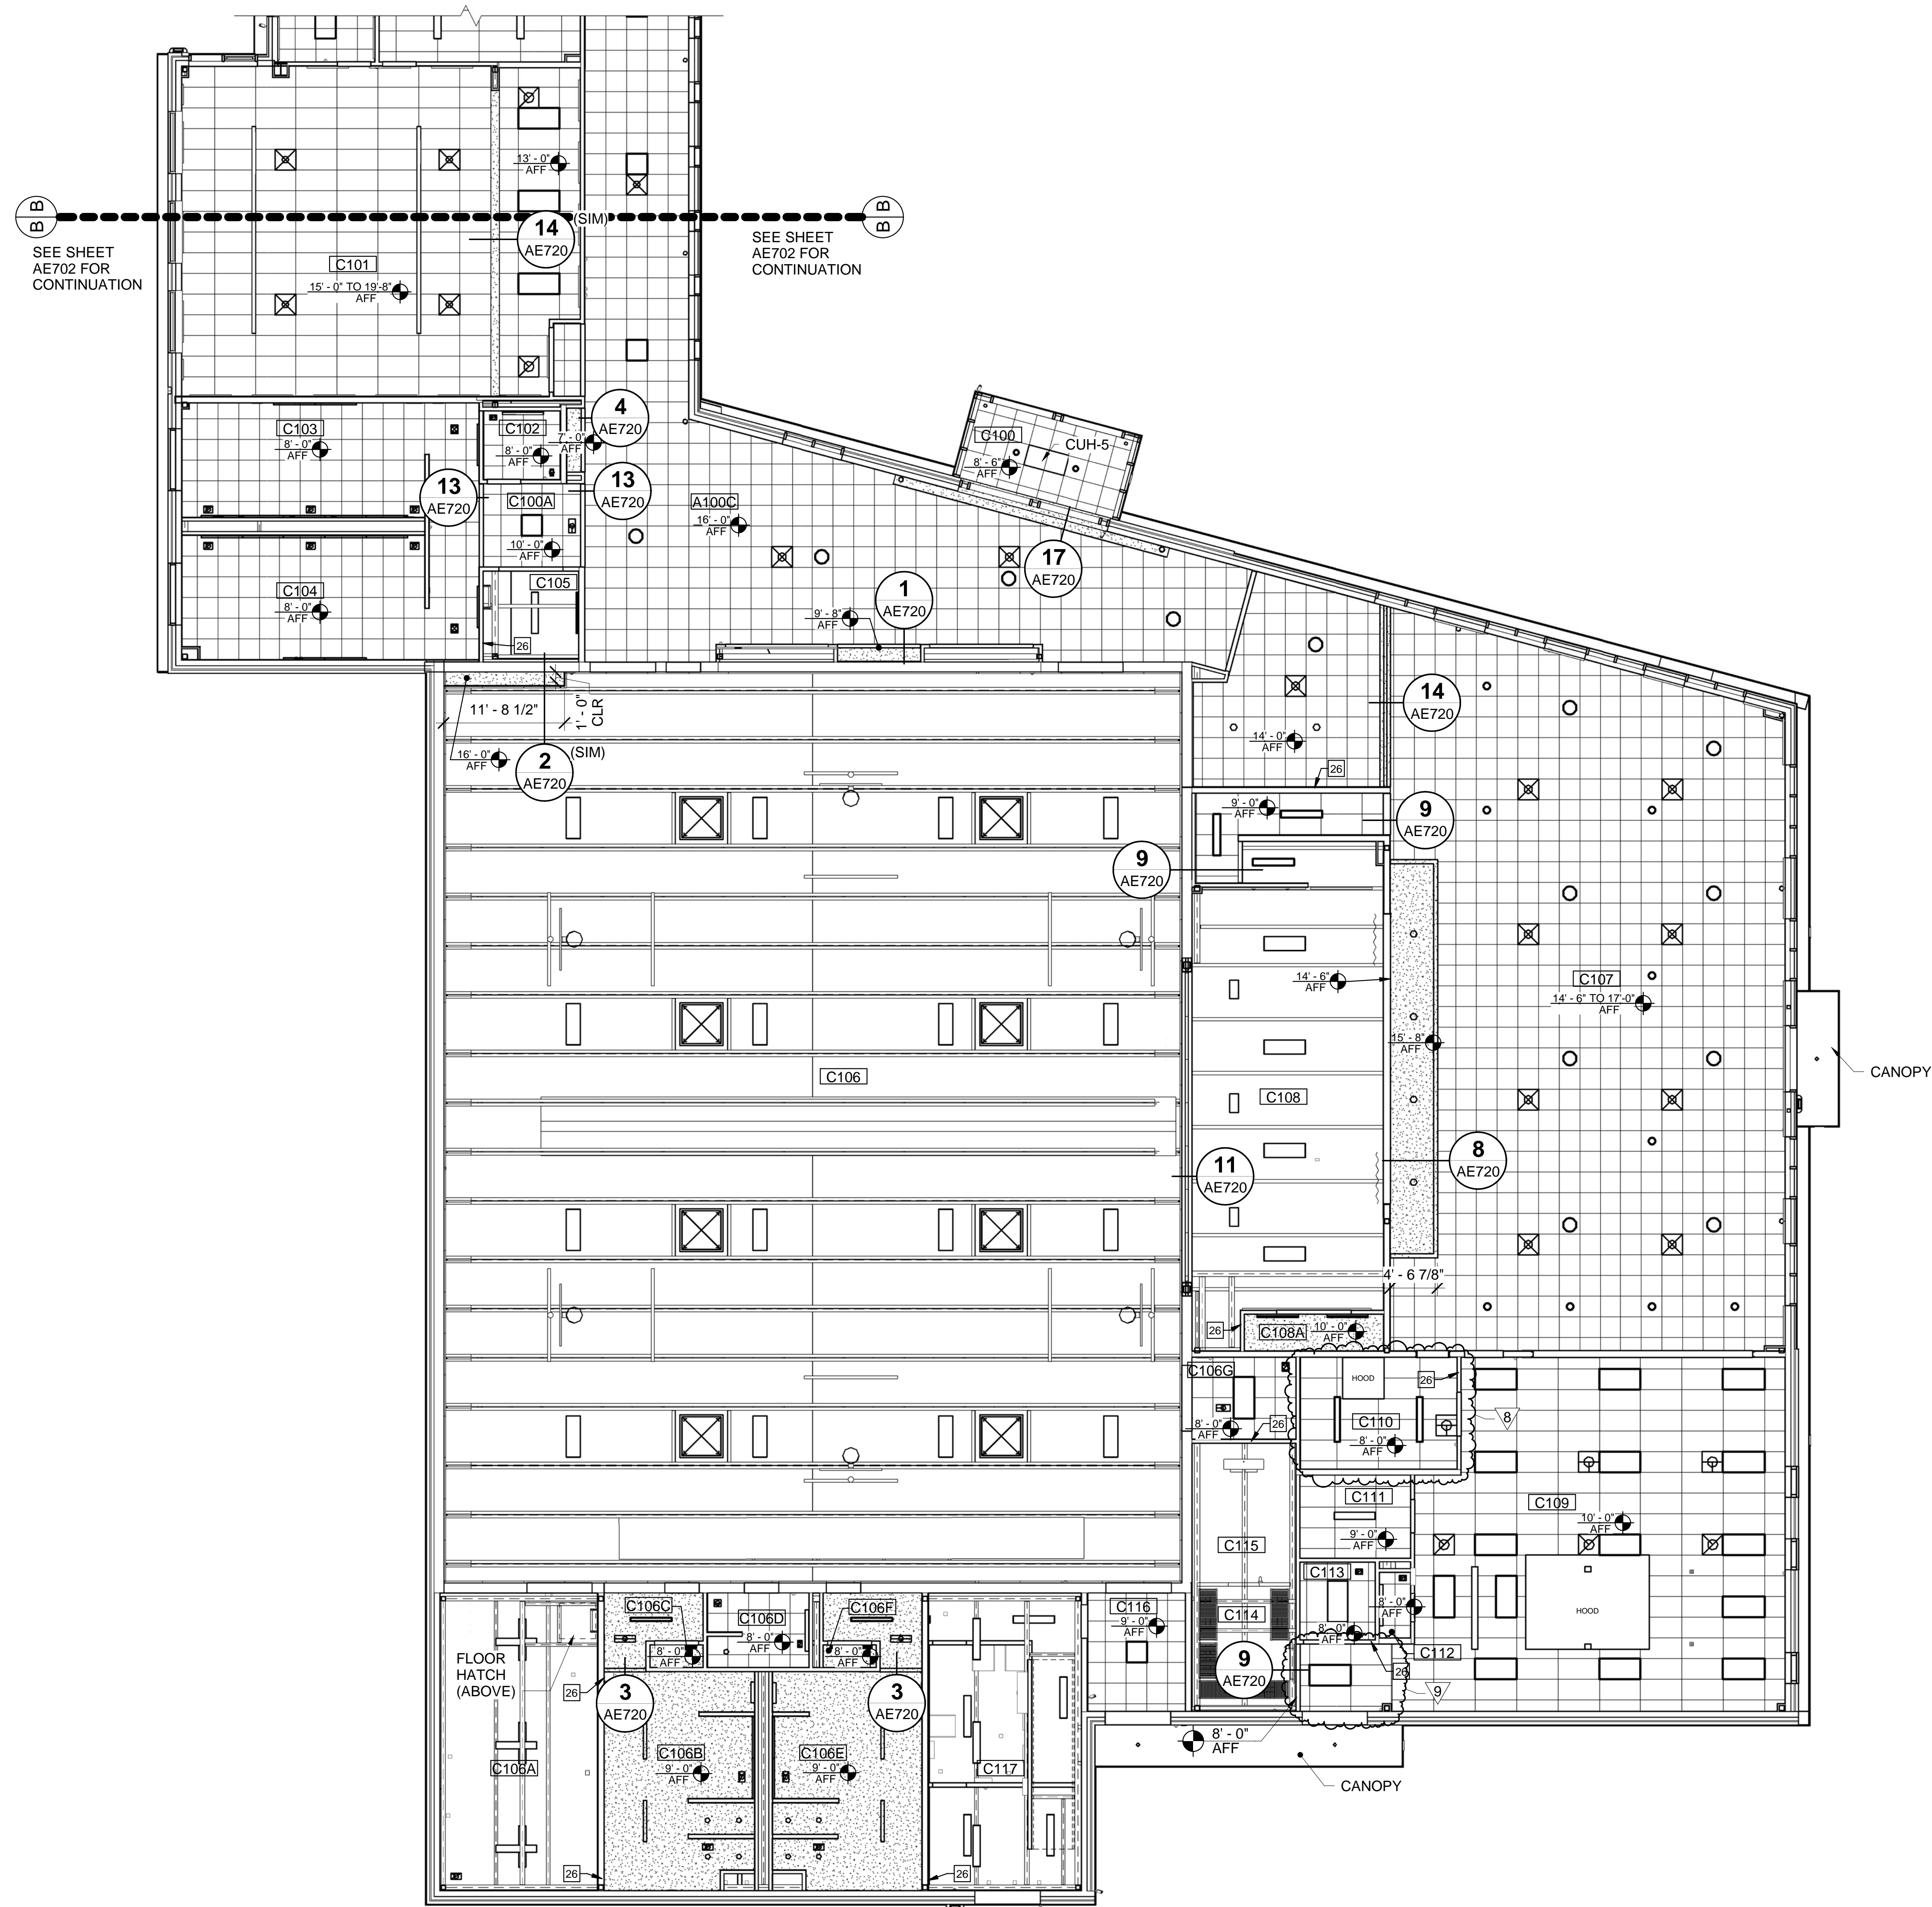PLAN
NORTH


<p>STATE OF MAINE PUBLIC SCHOOL PROJECT</p> <p>TITLE: MONMOUTH ELEMENTARY / MIDDLE SCHOOL - RSU 2</p> <p>LOCATION: MONMOUTH, ME</p> <p>TITLE THIS DWG: FIRST FLOOR REFLECTED CEILING PART PLAN WING B</p>		<p>DRAWING NO. AE702</p> <p>SHEET NO. 155 OF 275</p>
<p>8 10/10/19 ASI #69 NVL SS</p> <p>7 09/03/19 RFI # 198 NVL</p> <p>6 08/29/19 ASI #60 NVL</p> <p>5 08/21/19 RFP #44 NVL</p> <p>4 08/05/19 RFI #187 NVL</p> <p>3 05/07/19 ASI #43 NVL</p> <p>2 02/20/19 RFI #90 NVL</p> <p>1 01/17/18 ASI #27 NVL</p>	<p>NO. DATE DESCRIPTION BY</p> <p>REVISIONS</p>	<p>DRAWN BY: JGB</p> <p>CHECK BY: RCT</p> <p>DATE: 07/05/18</p>
<p>READY FOR CONSTRUCTION</p>		<p>DATE: 07/05/18</p>

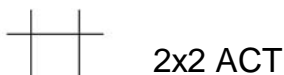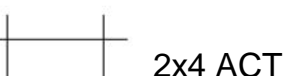GENERAL NOTE:
1. SEE SHEET AE003 FOR KEYNOTES.

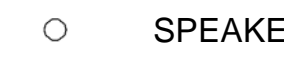

RCP LEGEND: (THIS SHEET ONLY)

-  2x2 ACT
-  2x4 ACT
-  GYP BD
-  MECH DIFFUSERS
-  GRID-MOUNTED LIGHTING FIXTURES
-  HANGING LIGHTING FIXTURE
-  SPEAKER
-  SKYLIGHT
-  LIGHT SHELF, SEE SHEET AE625 FOR SUNSHADE DETAILS
-  PHOTO CELL
-  OCCUPANCY SENSOR
-  EXIT SIGN
-  ROOF HATCH, SEE DETAIL 12/AE501
-  1-HOUR RATED CEILING

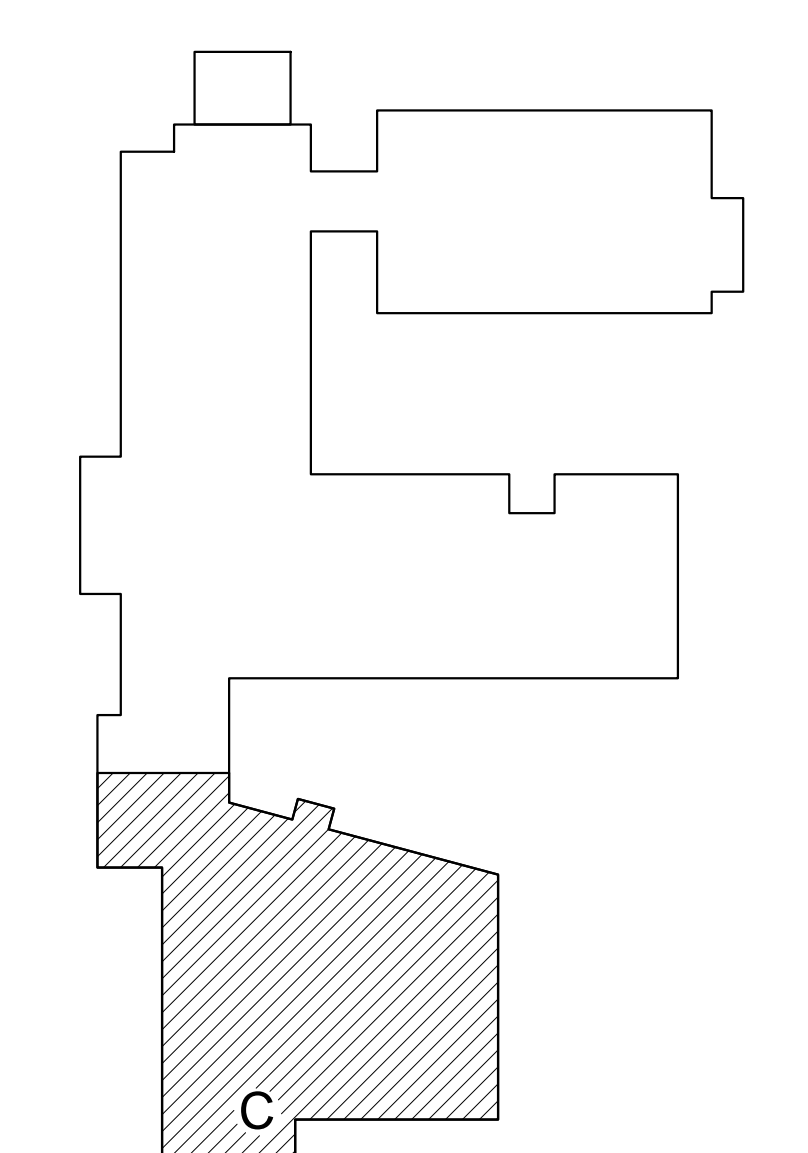


1 FIRST FLOOR REFLECTED CEILING PART PLAN WING C
AE703 SCALE: 1/8" = 1'-0"

NOTE:
REFLECTED CEILING PART PLANS WERE UPDATED PER RFI 90.

KEYPLAN
NOT TO SCALE

PLAN
NORTH

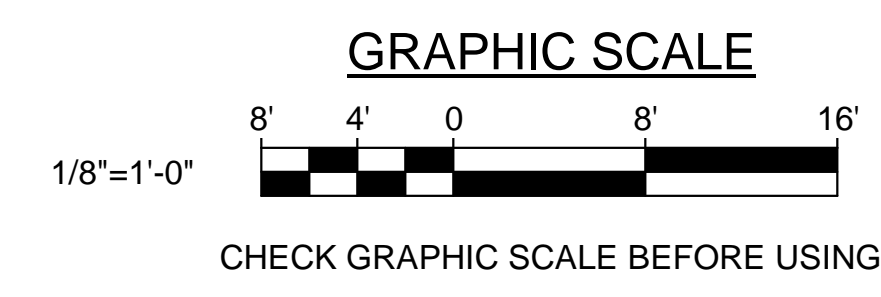


NO.	DATE	DESCRIPTION	BY
9	10/24/19	ASI # 71	NVL
8	10/24/19	RFI # 224	NVL
7	10/16/19	RFP #63	NVL
6	10/06/19	RFI #209	NVL
5	09/19/19	RFI #214	NVL
4	09/19/19	RFI #213	NVL
3	05/07/19	ASI #43	NVL
2	02/20/19	RFI #90	NVL
1	01/14/19	ASI #26	NVL

REVISIONS

READY FOR CONSTRUCTION

STATE OF MAINE	
PUBLIC SCHOOL PROJECT	
TITLE: MONMOUTH ELEMENTARY / MIDDLE SCHOOL - RSU 2	
LOCATION: MONMOUTH, ME	
TITLE THIS DWG: FIRST FLOOR REFLECTED CEILING PART PLAN WING C	
DRAWING NO.	AE703
SHEET NO.	156 OF 275

GENERAL NOTE:
1. SEE SHEET AE003 FOR KEYNOTES.

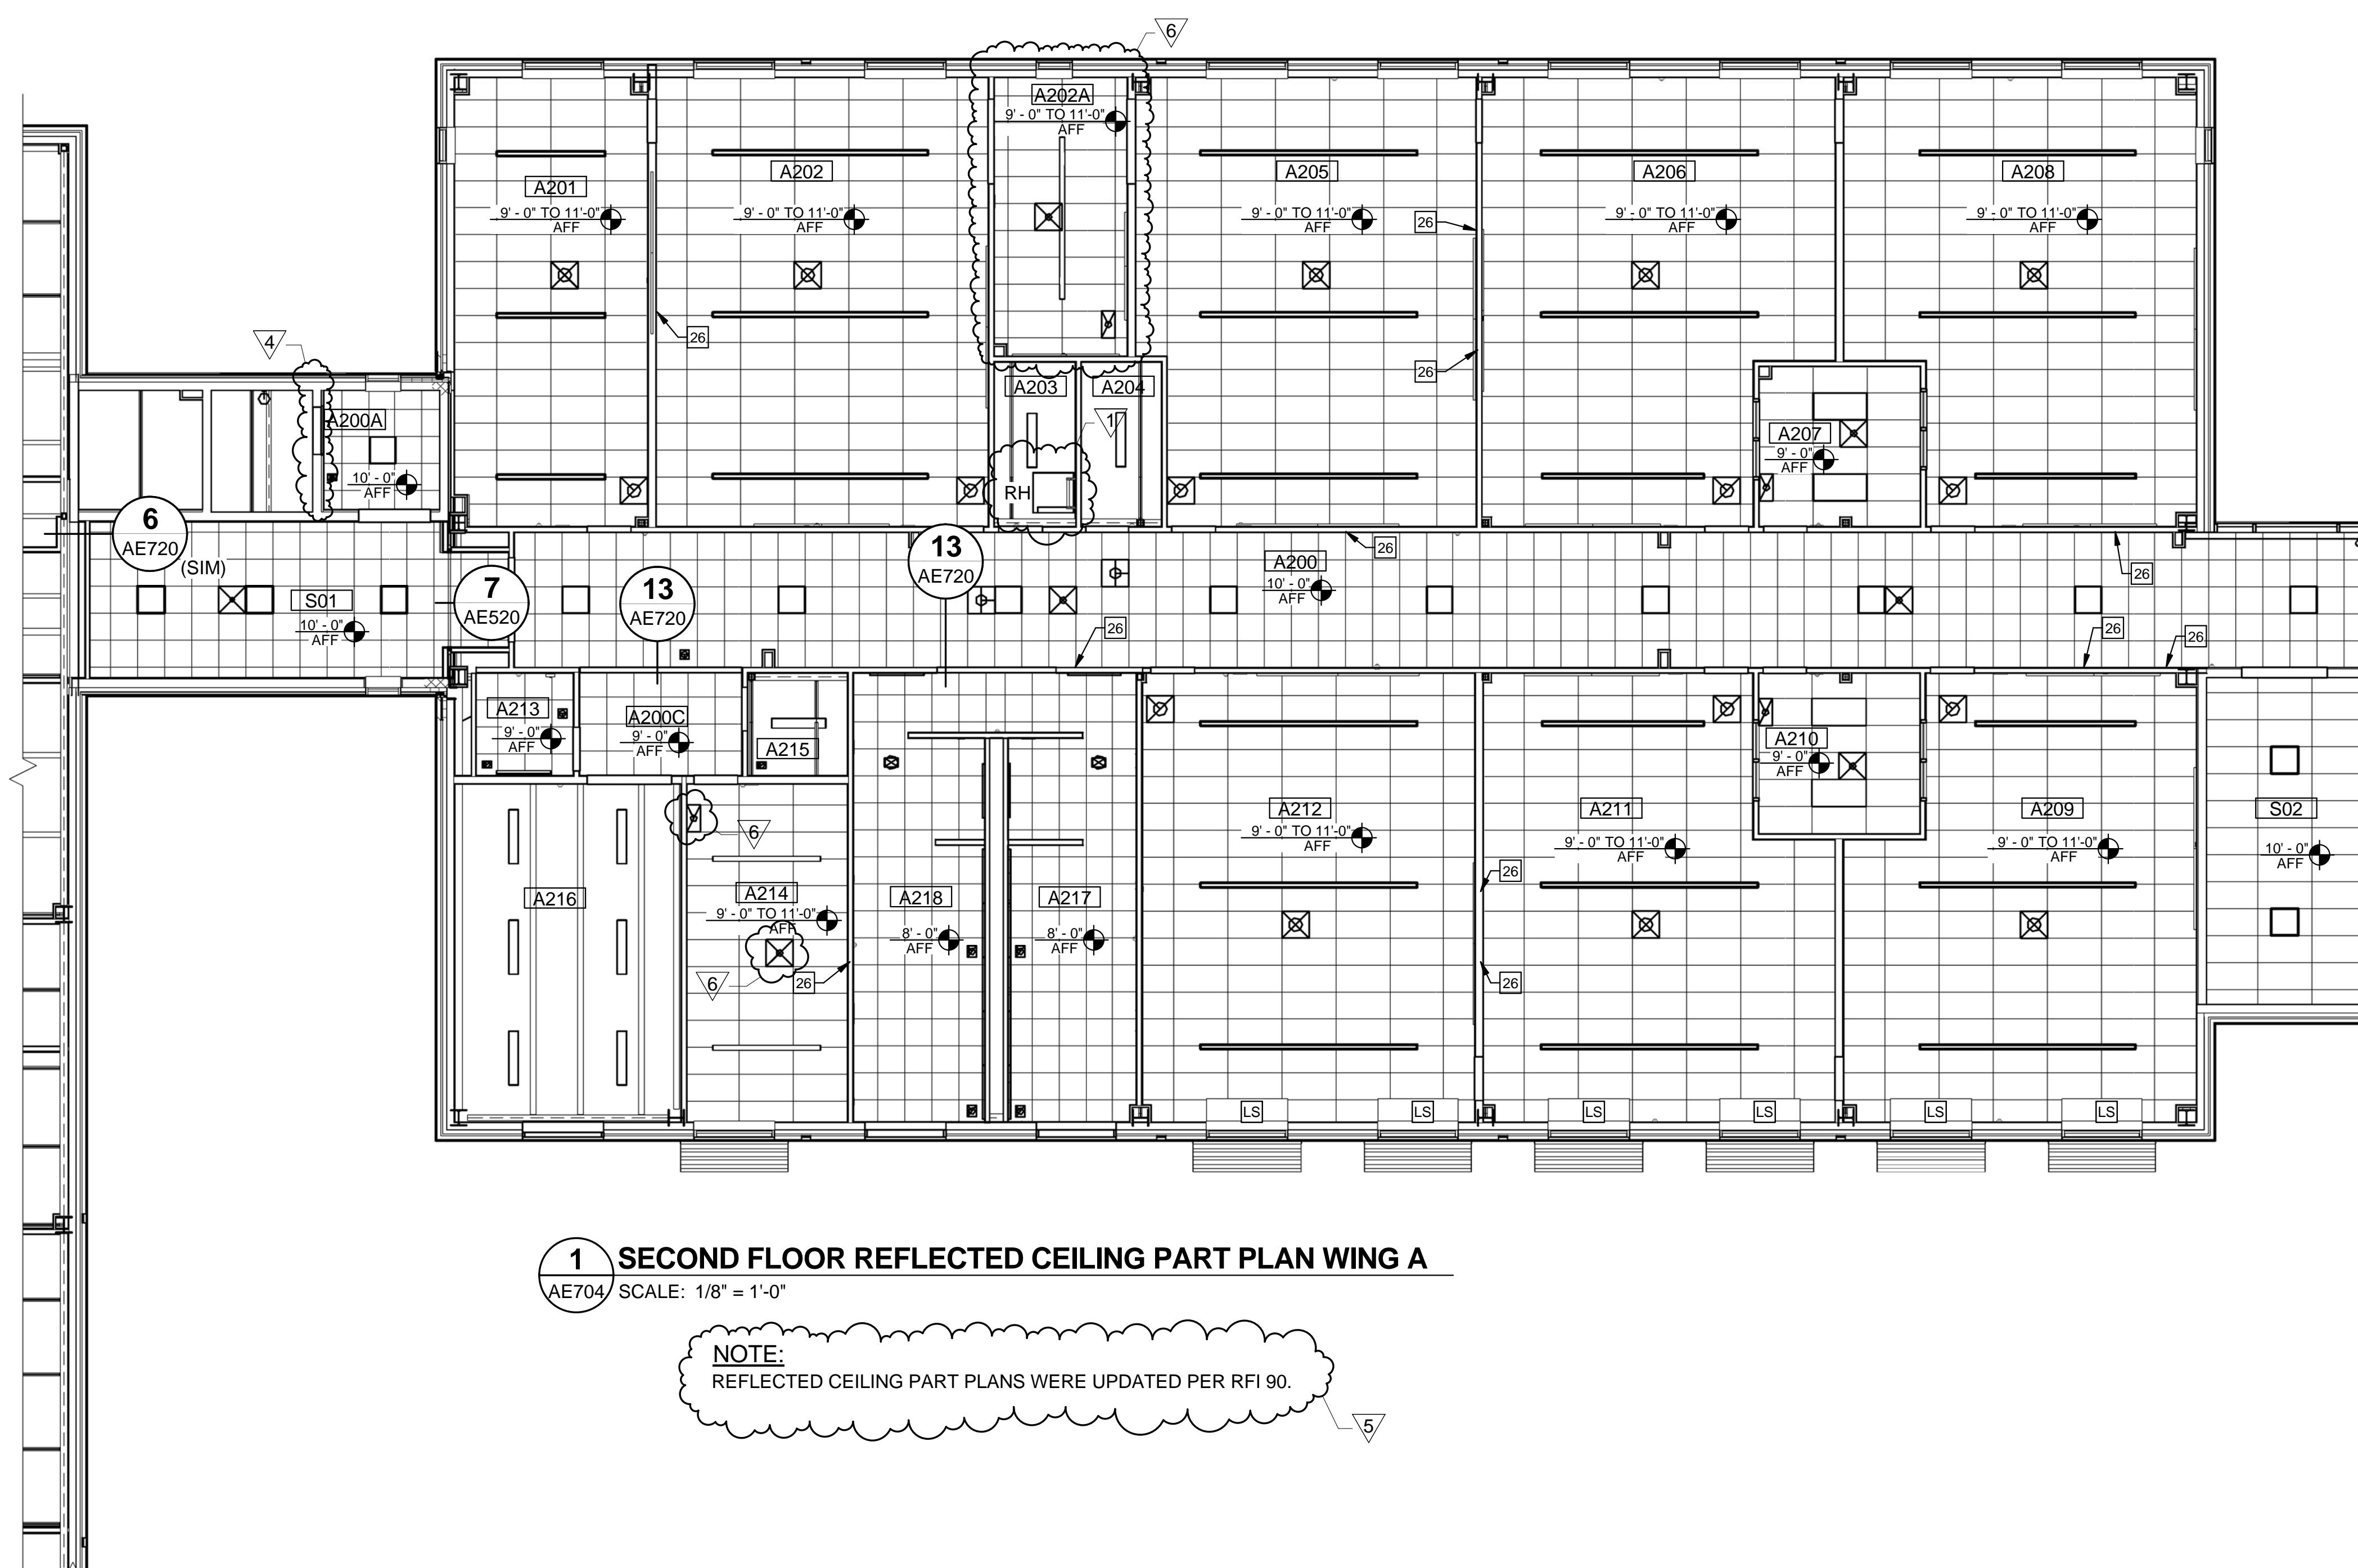


1 SECOND FLOOR REFLECTED CEILING PART PLAN WING A
AE704/ SCALE: 1/8" = 1'-0"


NOTE:
REFLECTED CEILING PART PLANS WERE UPDATED PER RFI 90.

RCP LEGEND: (THIS SHEET ONLY)


- 2x2 ACT
- 2x4 ACT
- GYP BD
- MECH DIFFUSERS
- GRID-MOUNTED LIGHTING FIXTURES
- HANGING LIGHTING FIXTURE
- SPEAKER
- SKYLIGHT
- LIGHT SHELF, SEE SHEET AE625 FOR SUNSHADE DETAILS
- PHOTO CELL
- OCCUPANCY SENSOR
- EXIT SIGN
- ROOF HATCH, SEE DETAIL 12/AE501
- 1-HOUR RATED CEILING

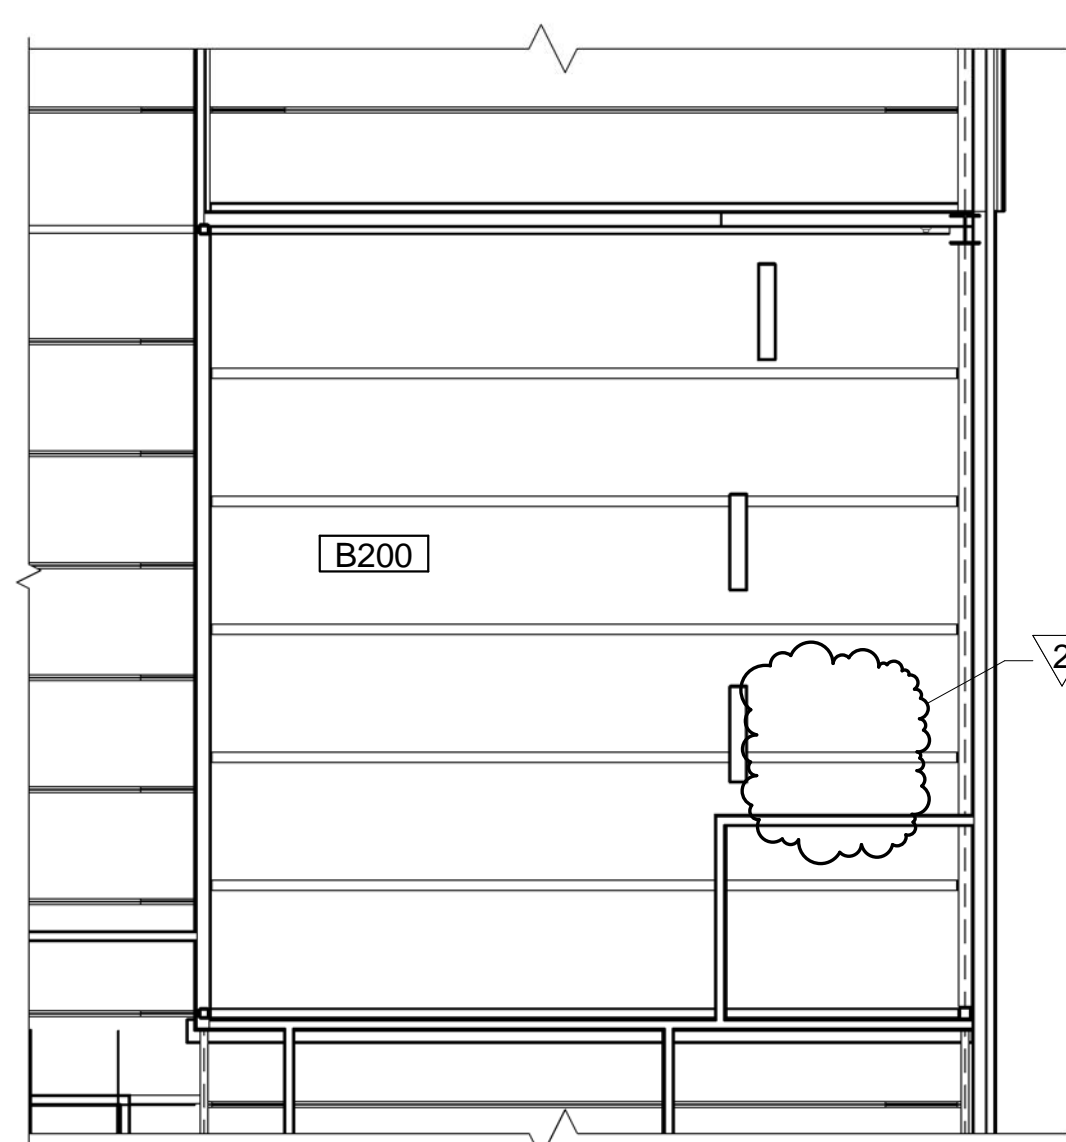


2 SECOND FLOOR REFLECTED CEILING PART PLAN WING B
AE704/ SCALE: 1/8" = 1'-0"

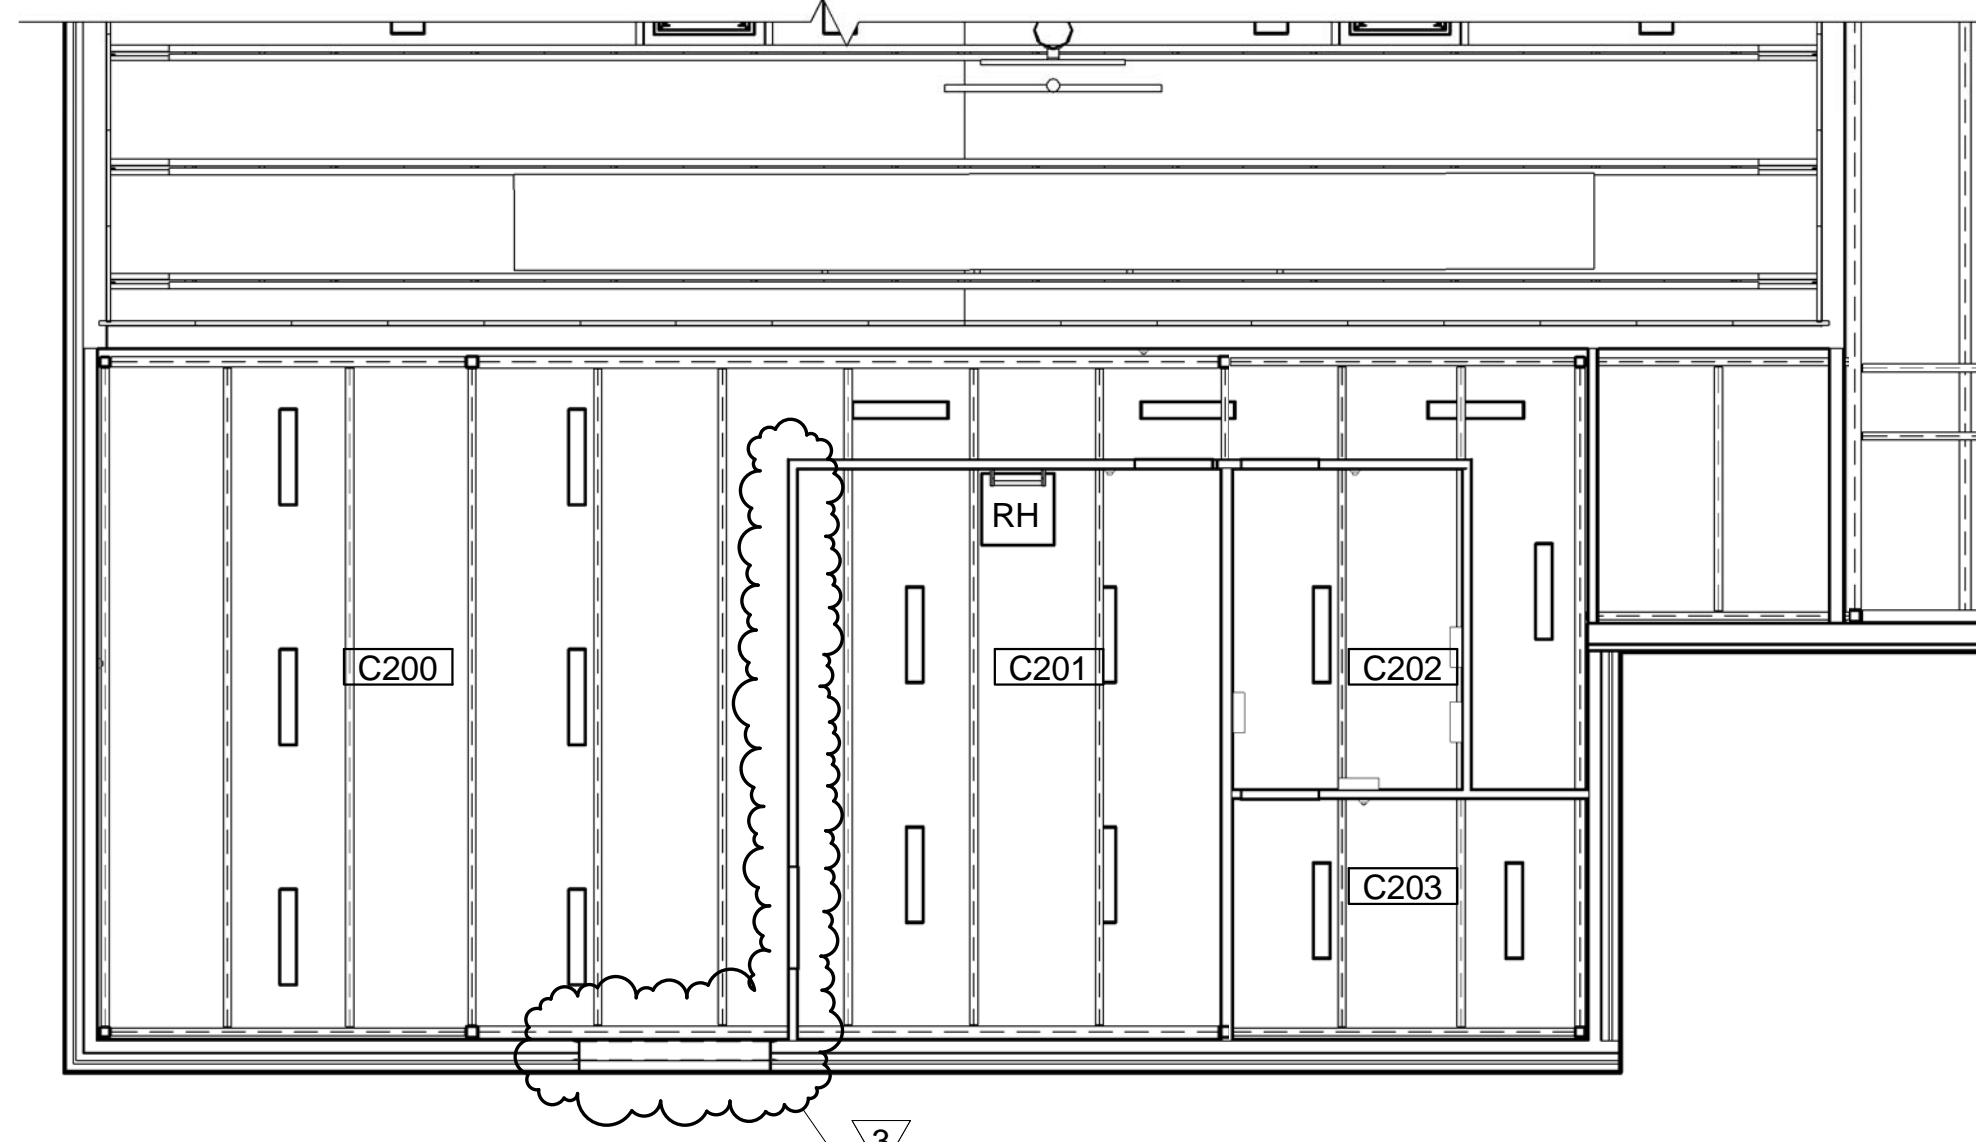

3 SECOND FLOOR REFLECTED CEILING PART PLAN WING C
AE704/ SCALE: 1/8" = 1'-0"

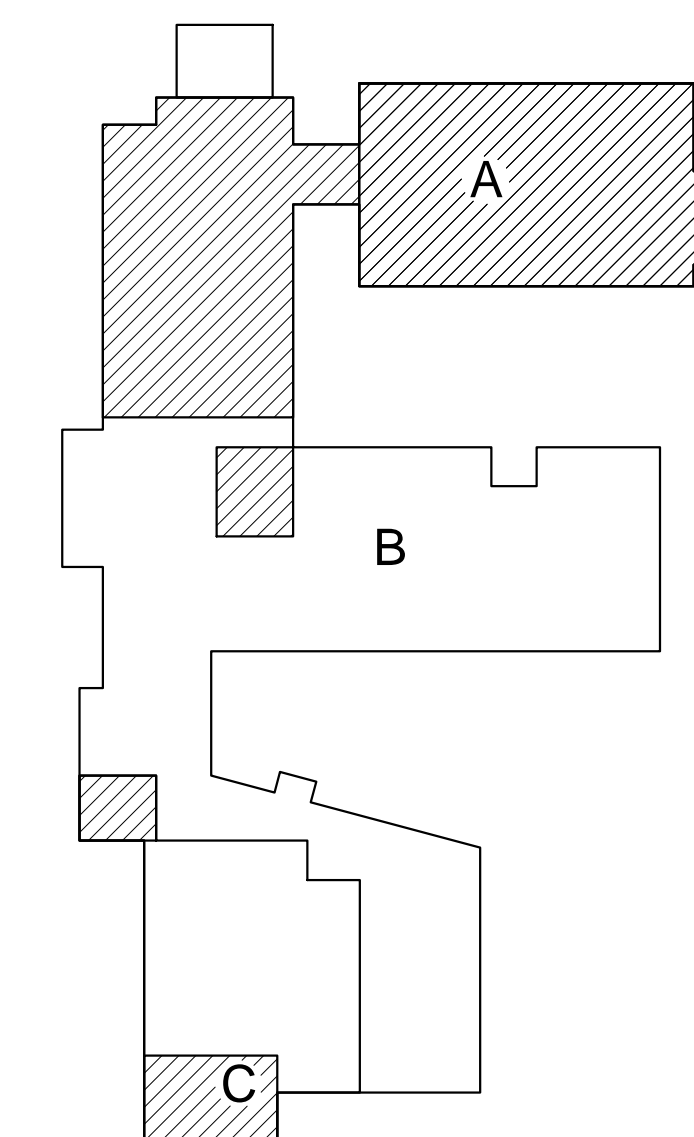


KEYPLAN
NOT TO SCALE

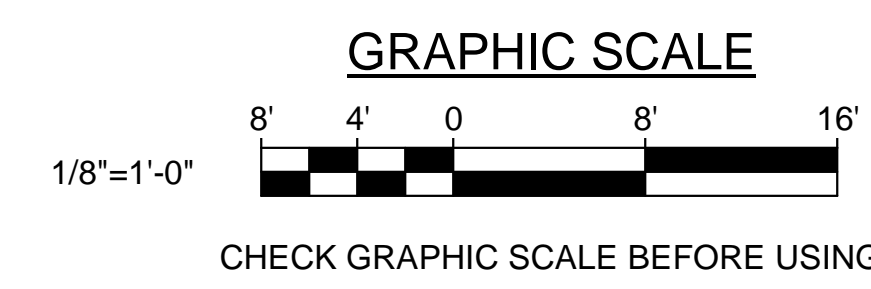


STATE OF MAINE PUBLIC SCHOOL PROJECT		
TITLE: MONMOUTH ELEMENTARY / MIDDLE SCHOOL - RSU 2		
LOCATION: MONMOUTH, ME		
TITLE THIS DWG: SECOND FLOOR REFLECTED CEILING PART PLAN WING A, WING B AND WING C		
NO.	DATE	DESCRIPTION
6	05/07/19	ASI #43
5	02/20/19	RFI #90
4	01/25/19	ASI NO. 31
3	01/24/19	ASI NO. 30
2	01/17/18	ASI NO. 27
1	10/26/18	ASI NO. 2
REVISIONS		
NO.	DATE	DESCRIPTION
1	07/05/18	READY FOR CONSTRUCTION

DRAWN BY: JGB
CHECK BY: RCT


OAK POINT ASSOCIATES
AE704
SHEET NO. 157 OF 275

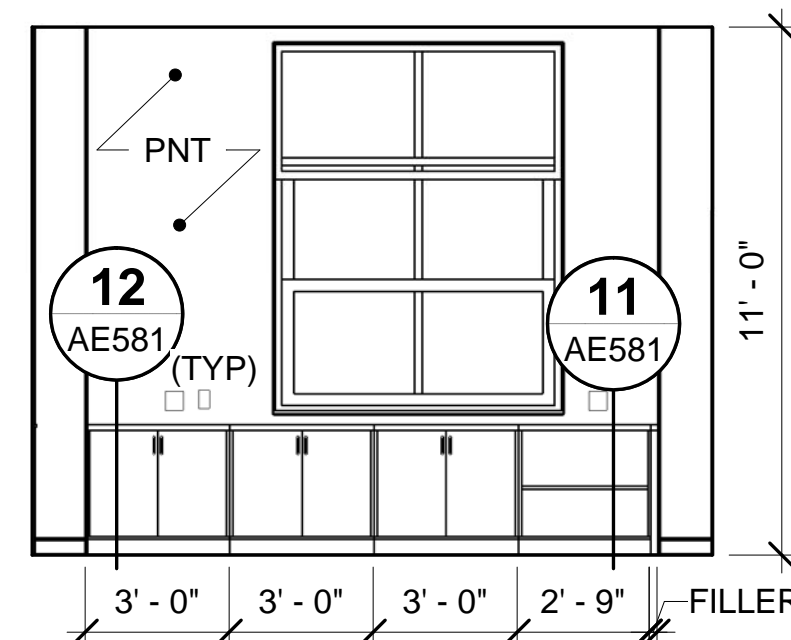


1 SPED CLASSROOM A001 NORTH ELEV
AE101/AE740 SCALE: 1/4" = 1'-0"

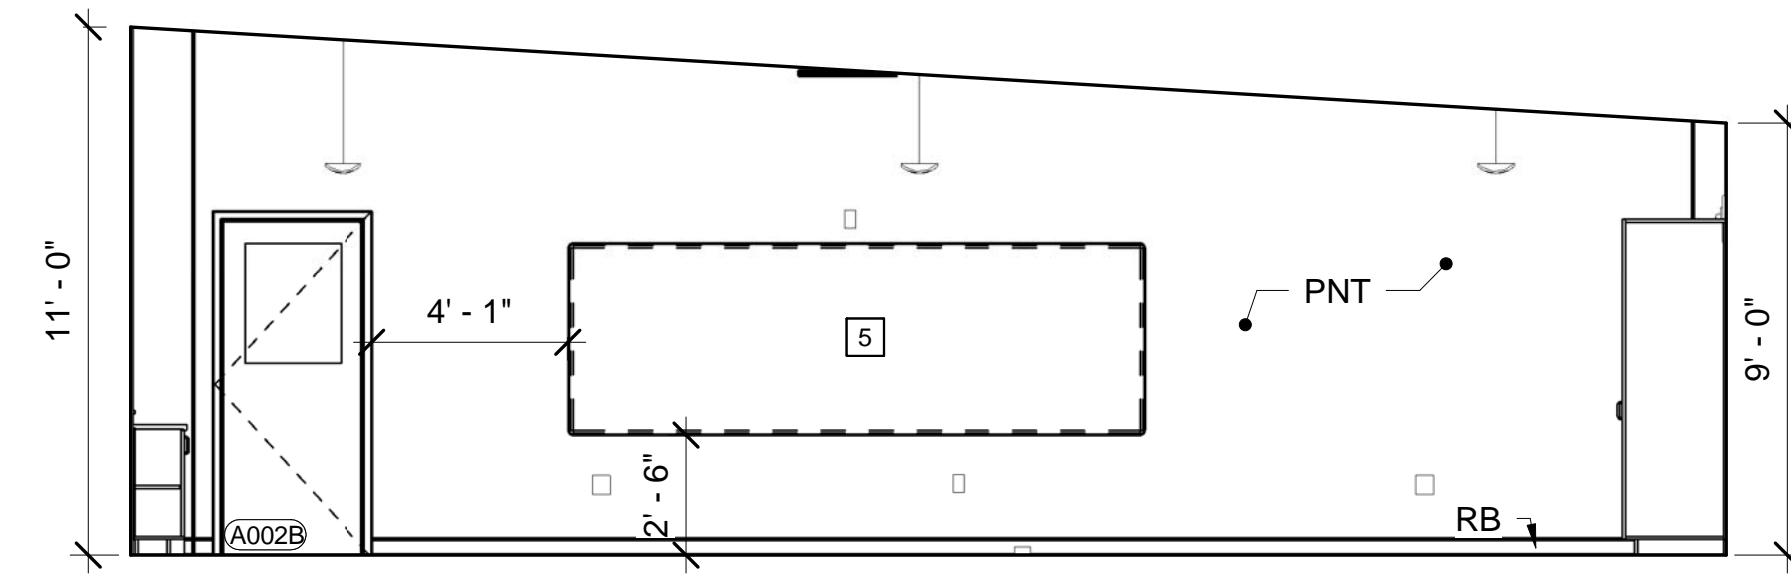


2 SPED CLASSROOM A001 EAST ELEV
AE101/AE740 SCALE: 1/4" = 1'-0"

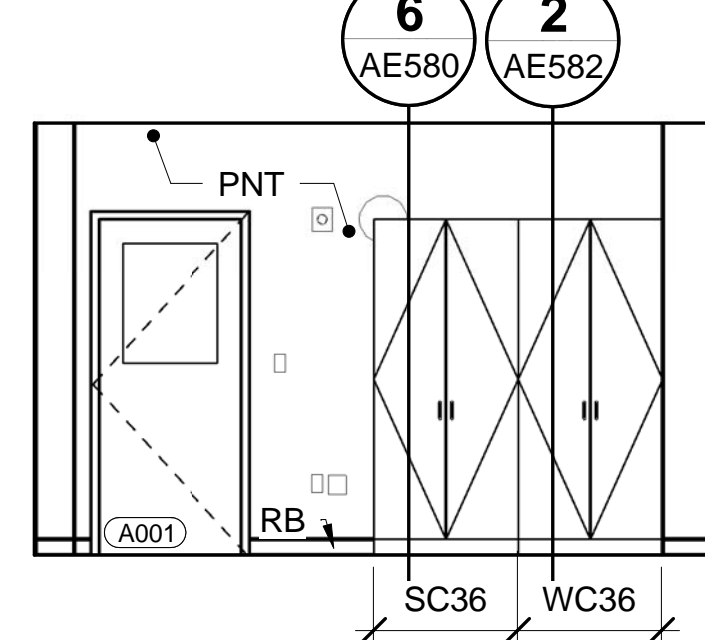


3 SPED CLASSROOM A001 SOUTH ELEV
AE101/AE740 SCALE: 1/4" = 1'-0"

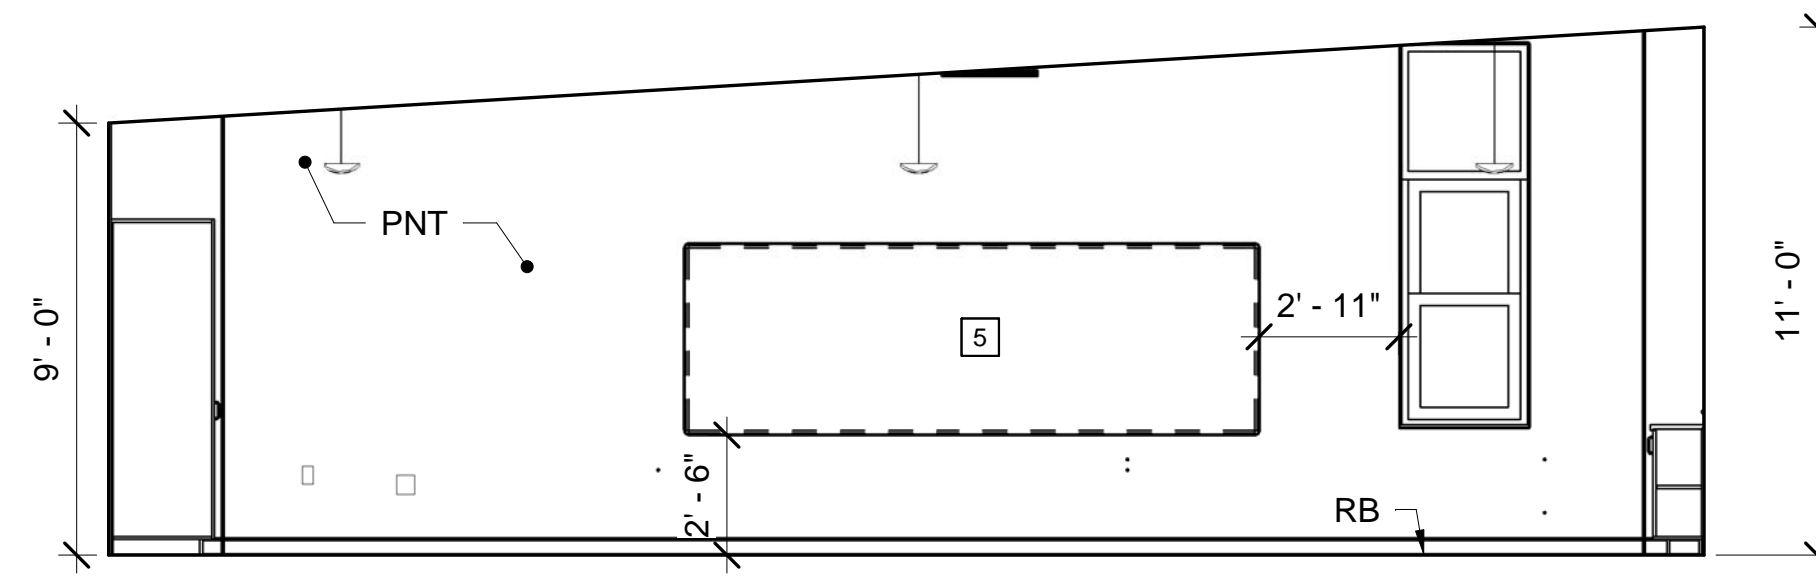


4 SPED CLASSROOM A001 WEST ELEV
AE101/AE740 SCALE: 1/4" = 1'-0"

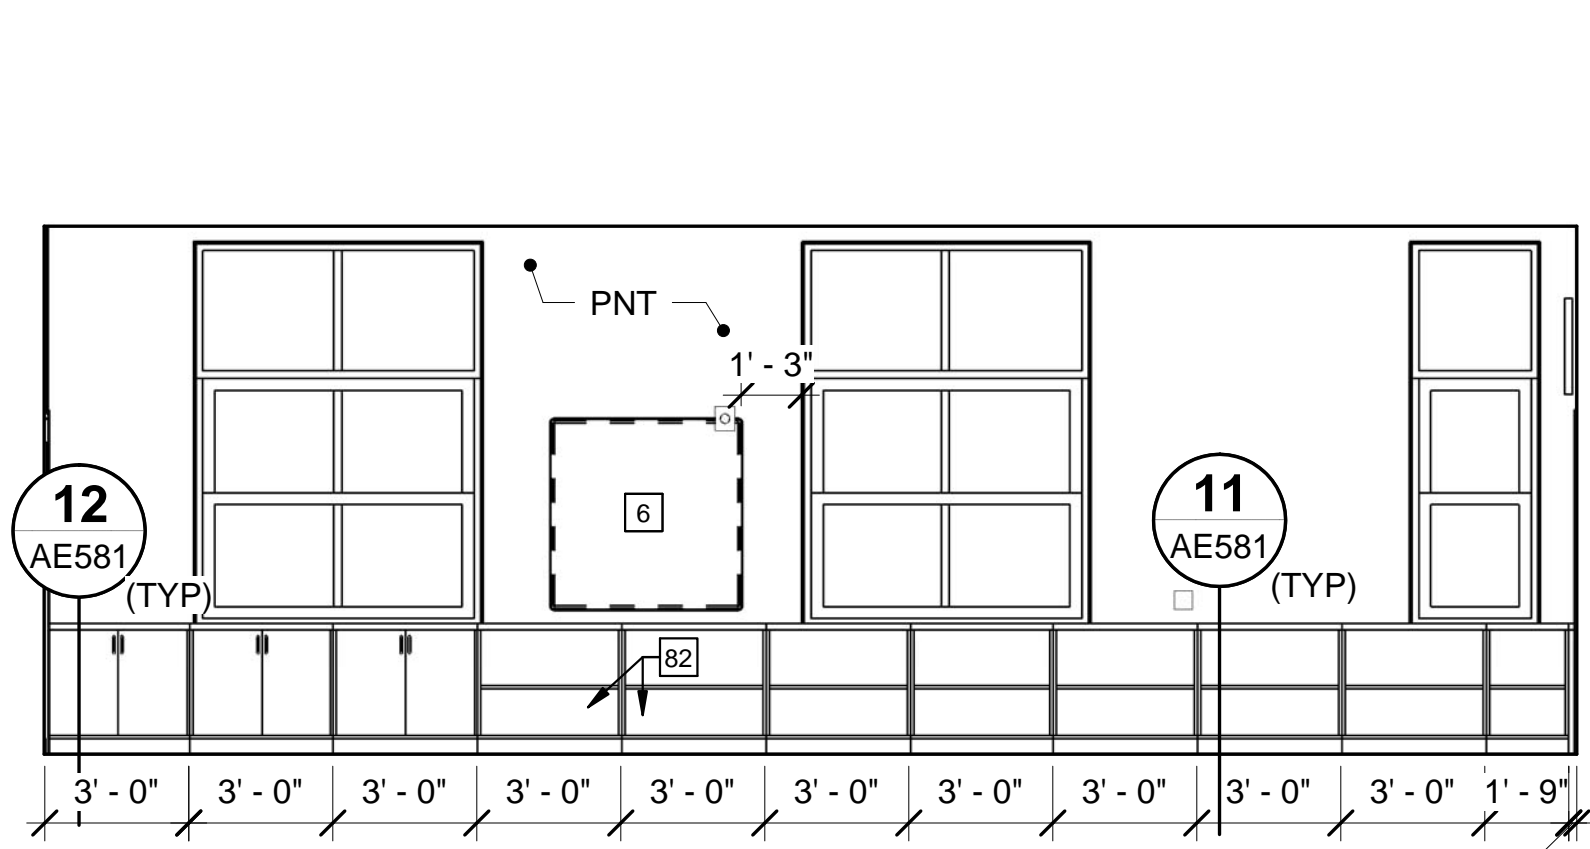


5 KINDERGARTEN CLASSROOM A002 NORTH ELEV
AE101/AE740 SCALE: 1/4" = 1'-0"

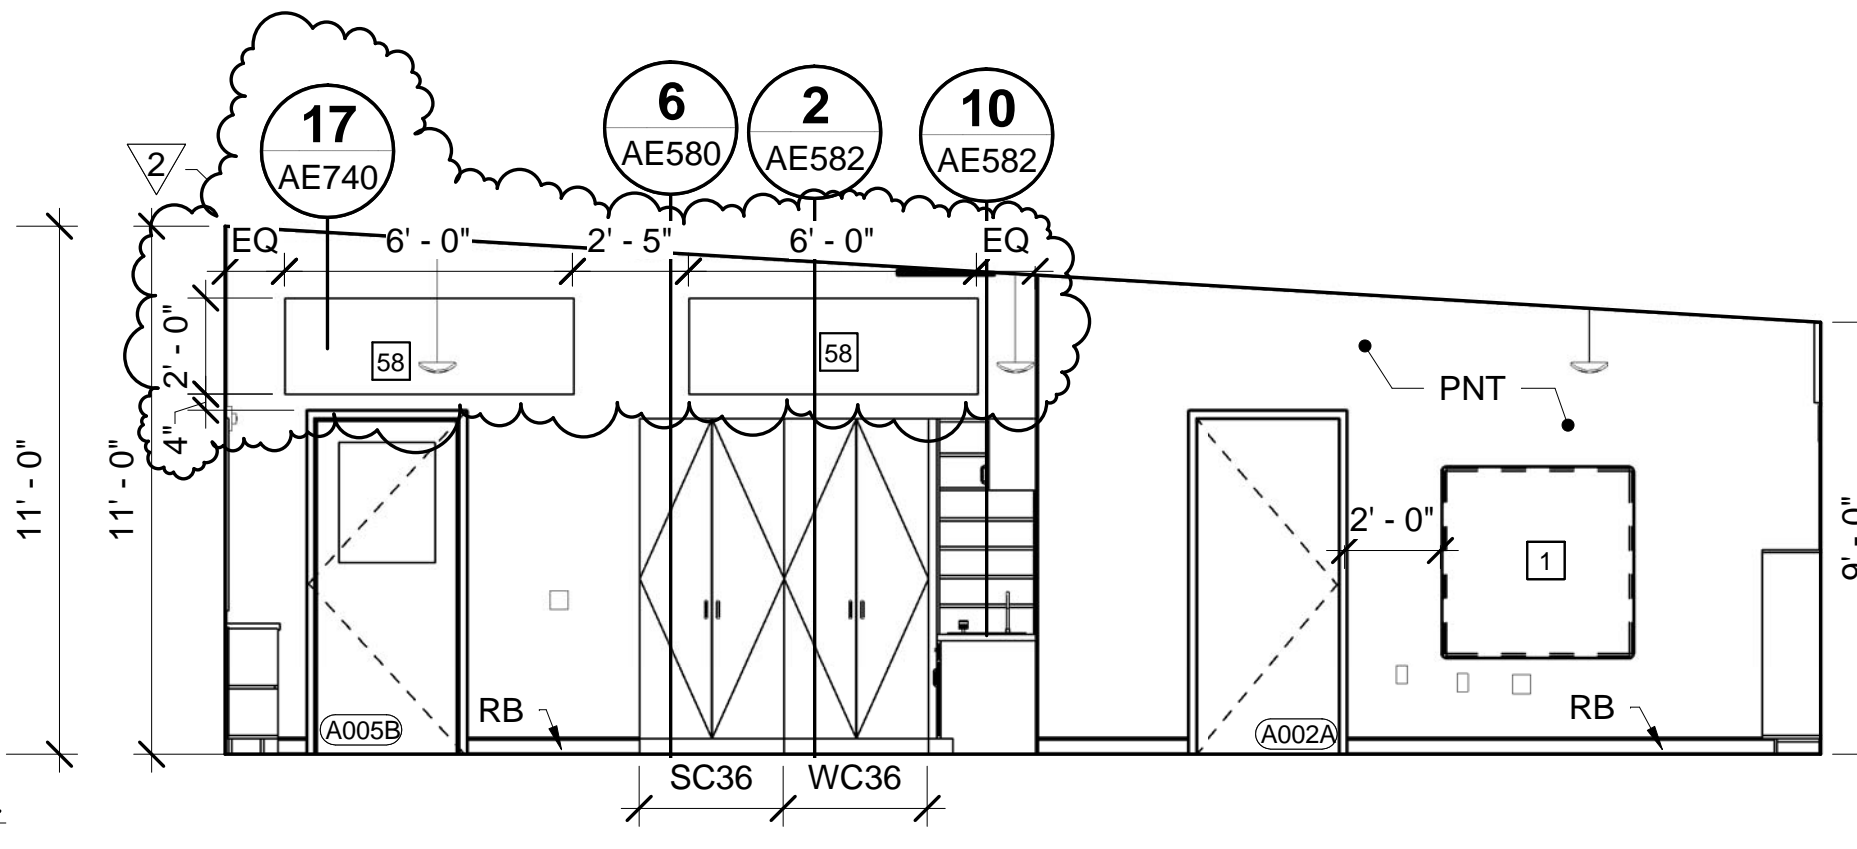


6 KINDERGARTEN CLASSROOM A002 EAST ELEV
AE101/AE740 SCALE: 1/4" = 1'-0"

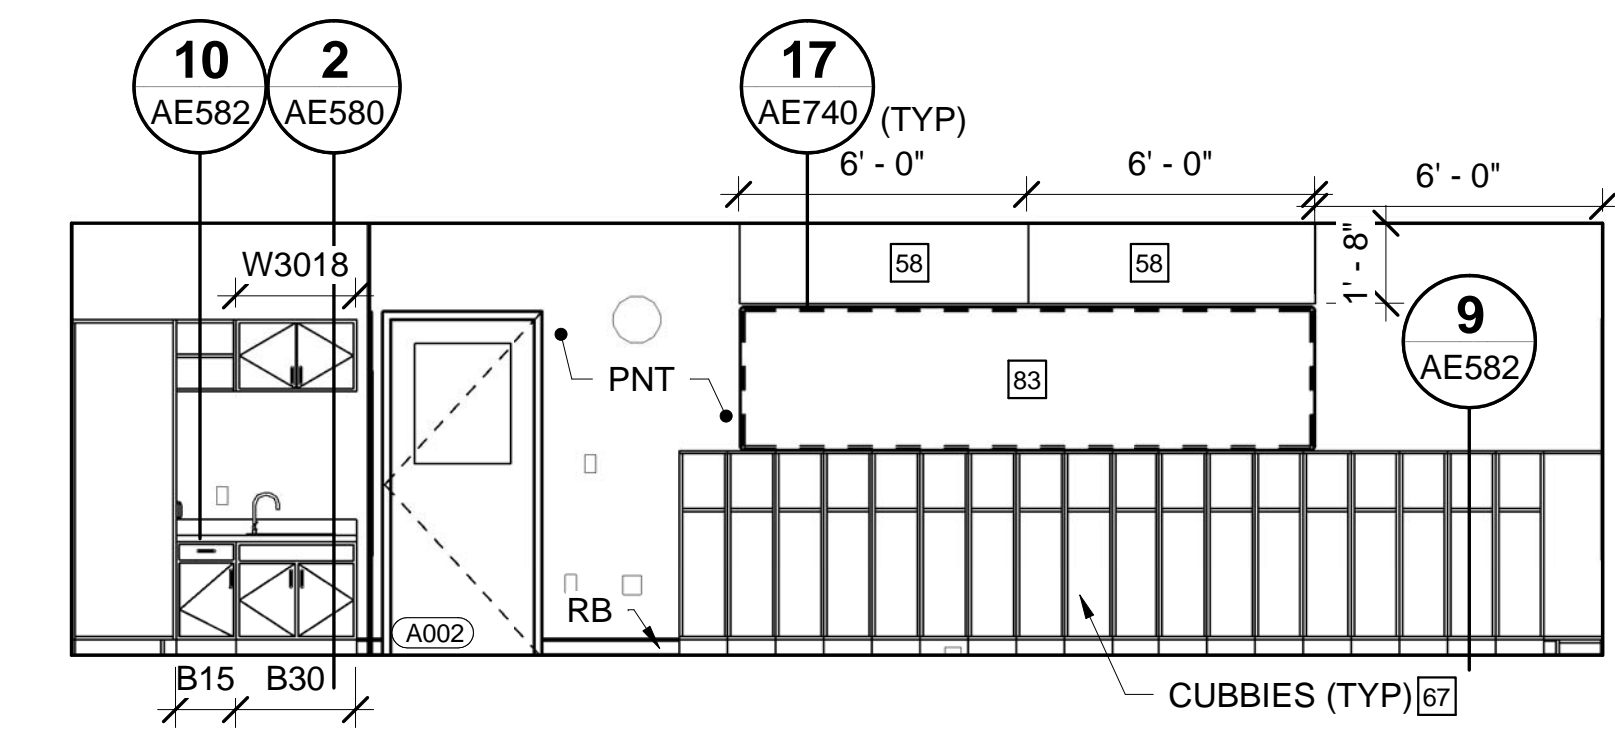


7 KINDERGARTEN CLASSROOM A002 SOUTH ELEV
AE101/AE740 SCALE: 1/4" = 1'-0"

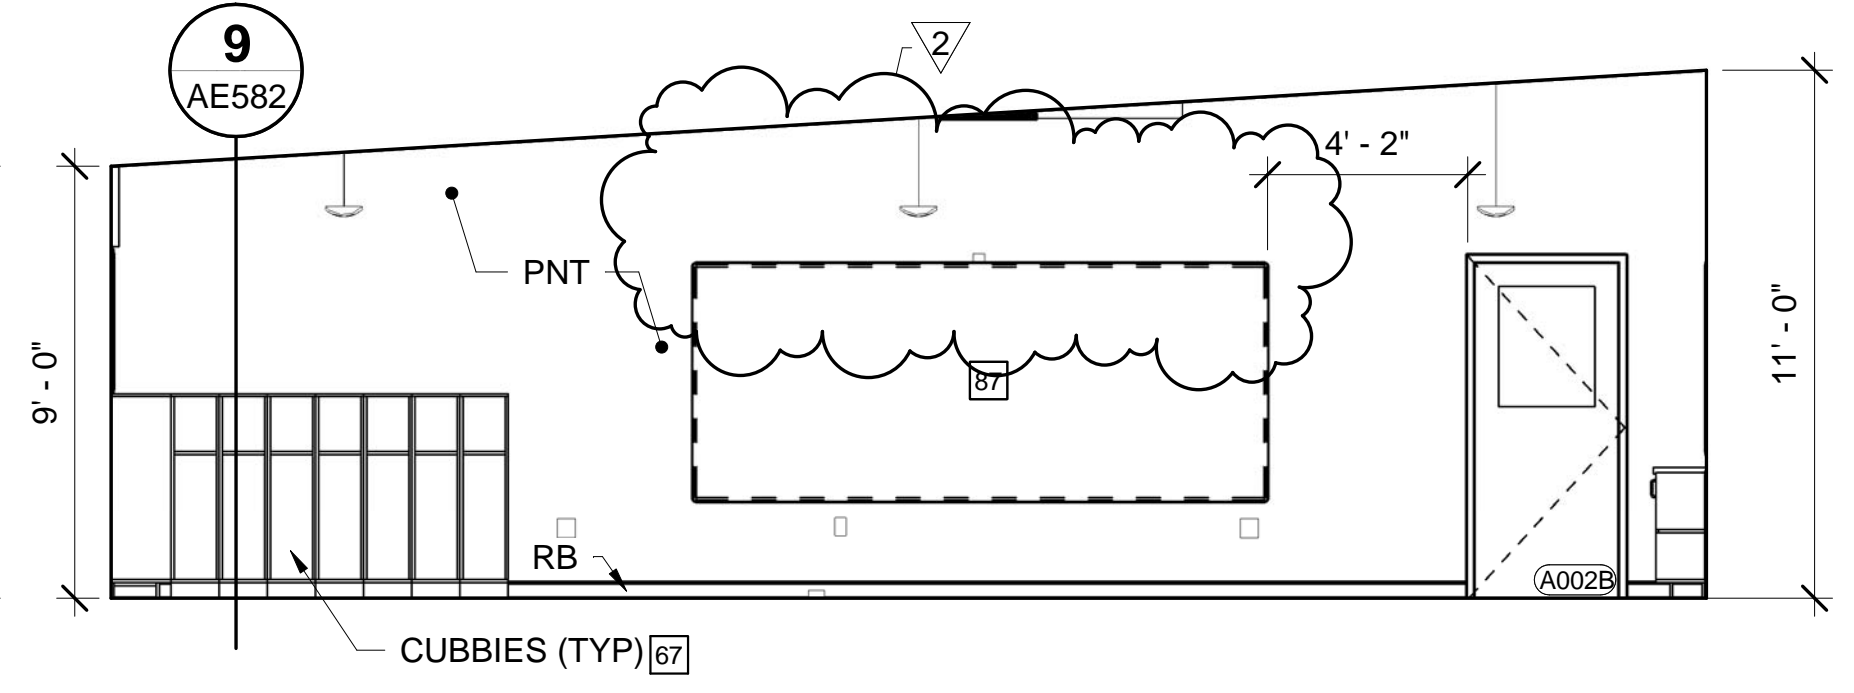


8 KINDERGARTEN CLASSROOM A002 WEST ELEV
AE101/AE740 SCALE: 1/4" = 1'-0"

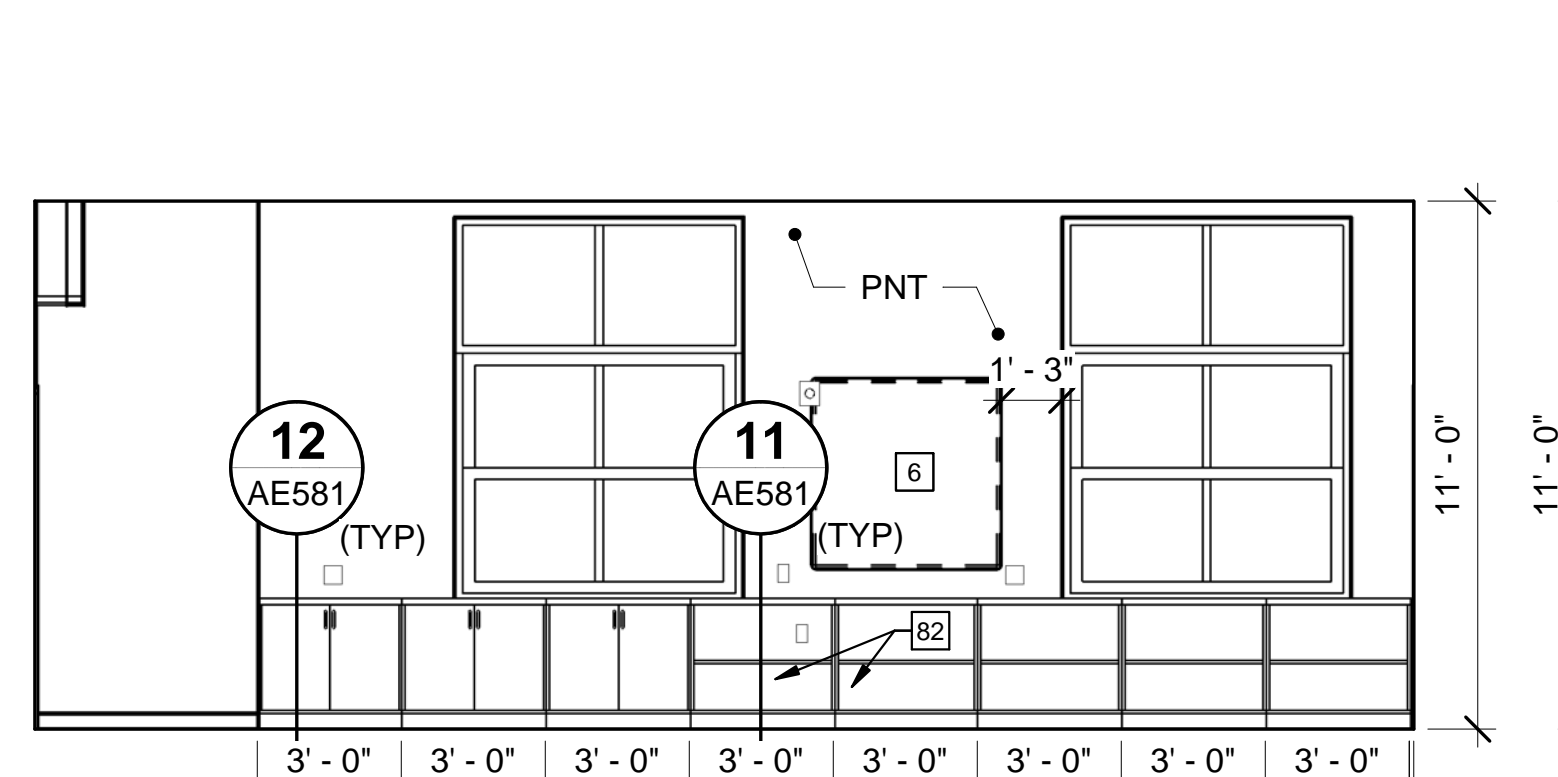


9 K-2 SWING CLASSROOM A005 NORTH ELEV
AE101/AE740 SCALE: 1/4" = 1'-0"

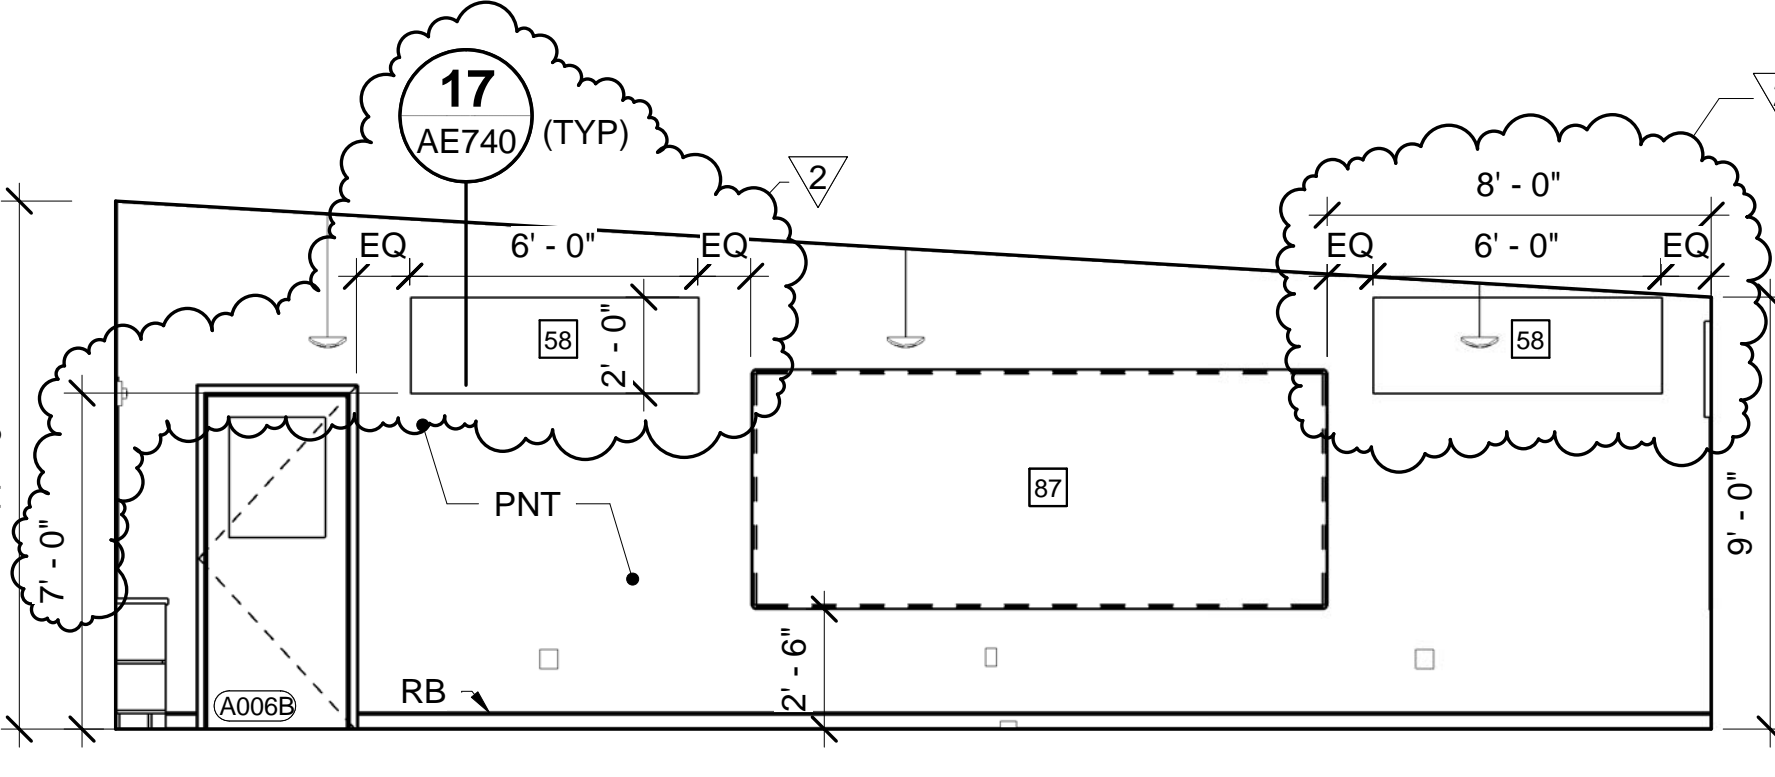


10 K-2 SWING CLASSROOM A005 EAST ELEV
AE101/AE740 SCALE: 1/4" = 1'-0"

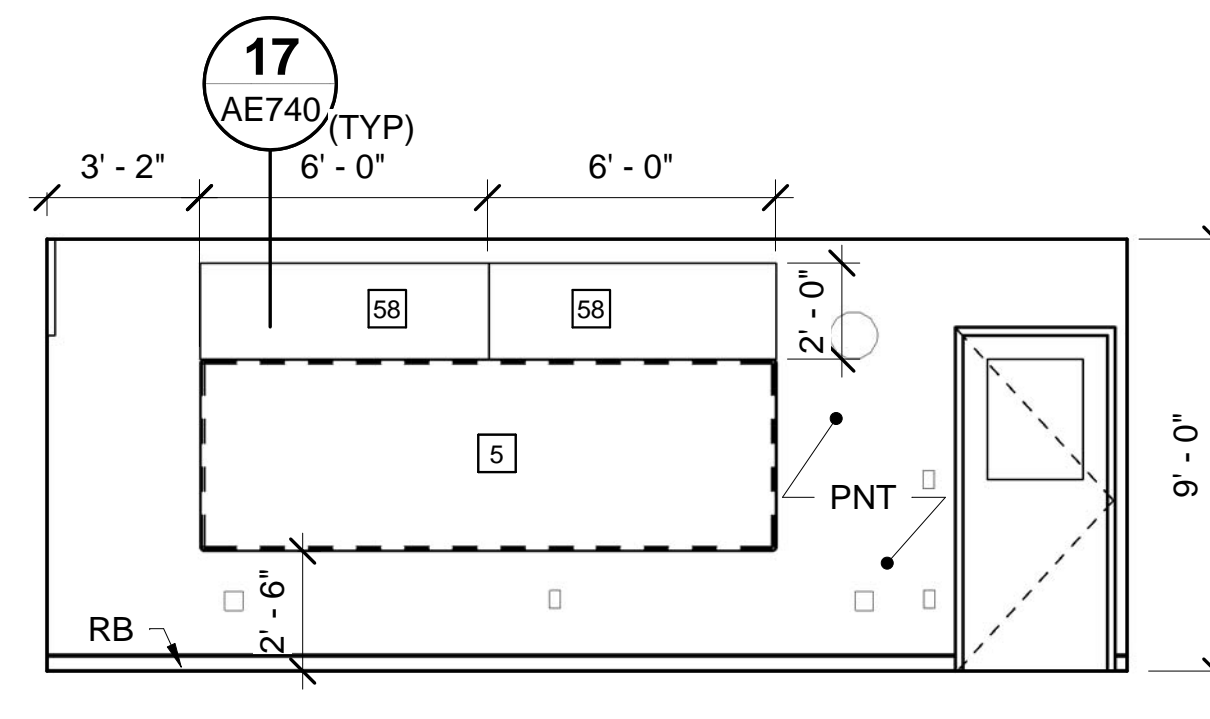


11 K-2 SWING CLASSROOM A005 SOUTH ELEV
AE101/AE740 SCALE: 1/4" = 1'-0"

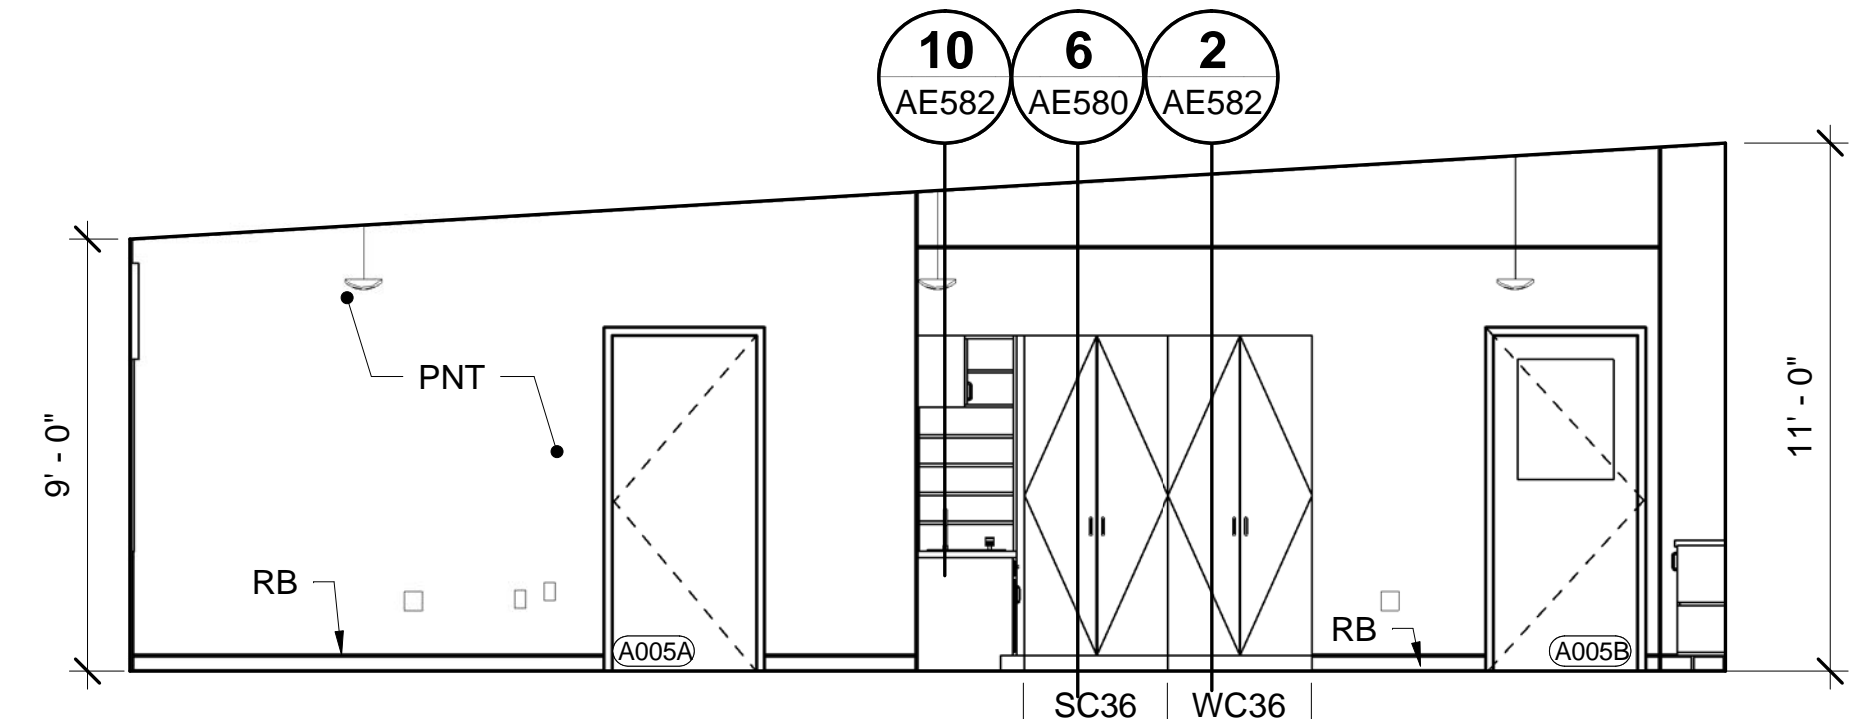


12 K-2 SWING CLASSROOM A005 WEST ELEV
AE101/AE740 SCALE: 1/4" = 1'-0"

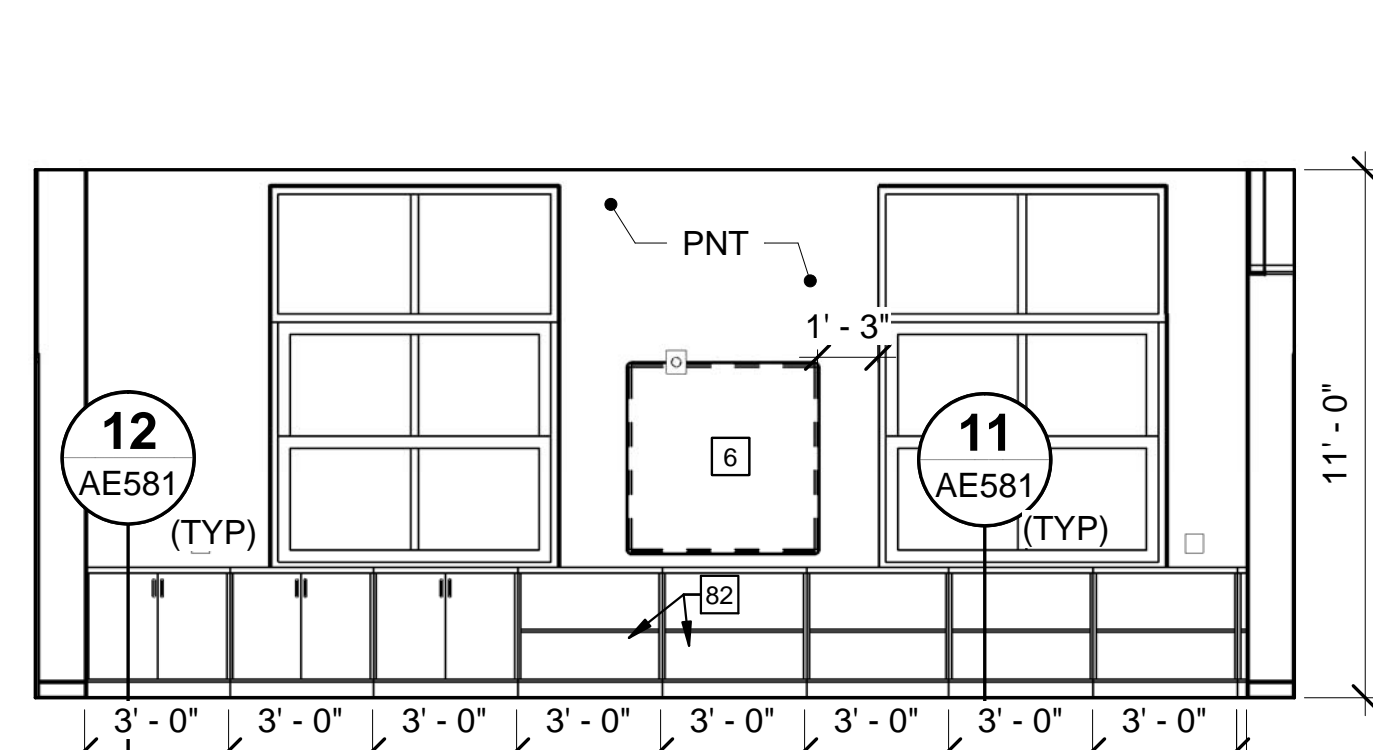


13 2ND GRADE CLASSROOM A006 NORTH ELEV
AE101/AE740 SCALE: 1/4" = 1'-0"

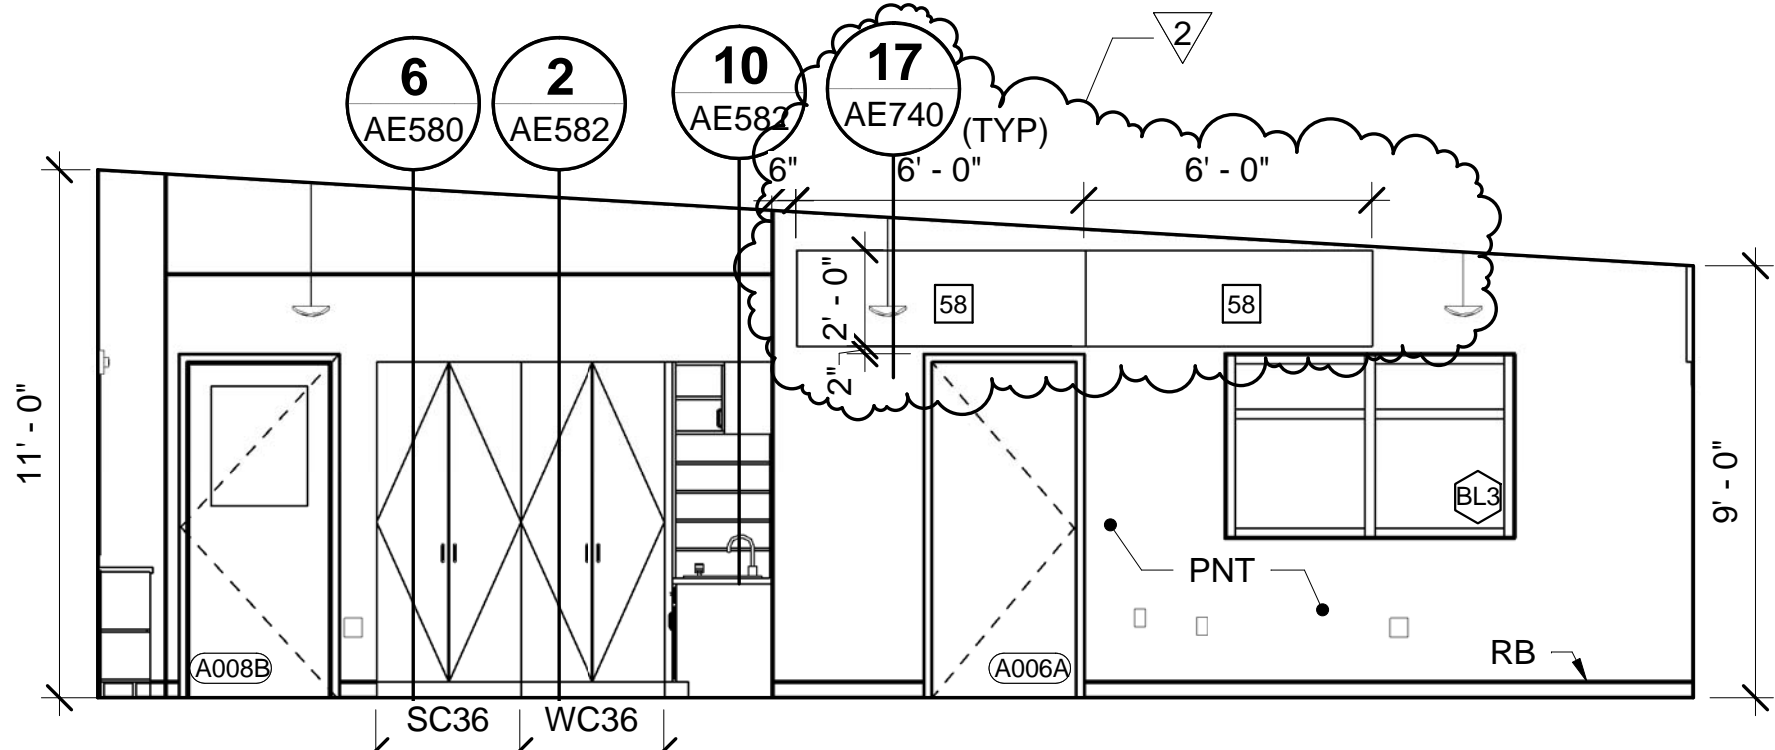


14 2ND GRADE CLASSROOM A006 EAST ELEV
AE101/AE740 SCALE: 1/4" = 1'-0"

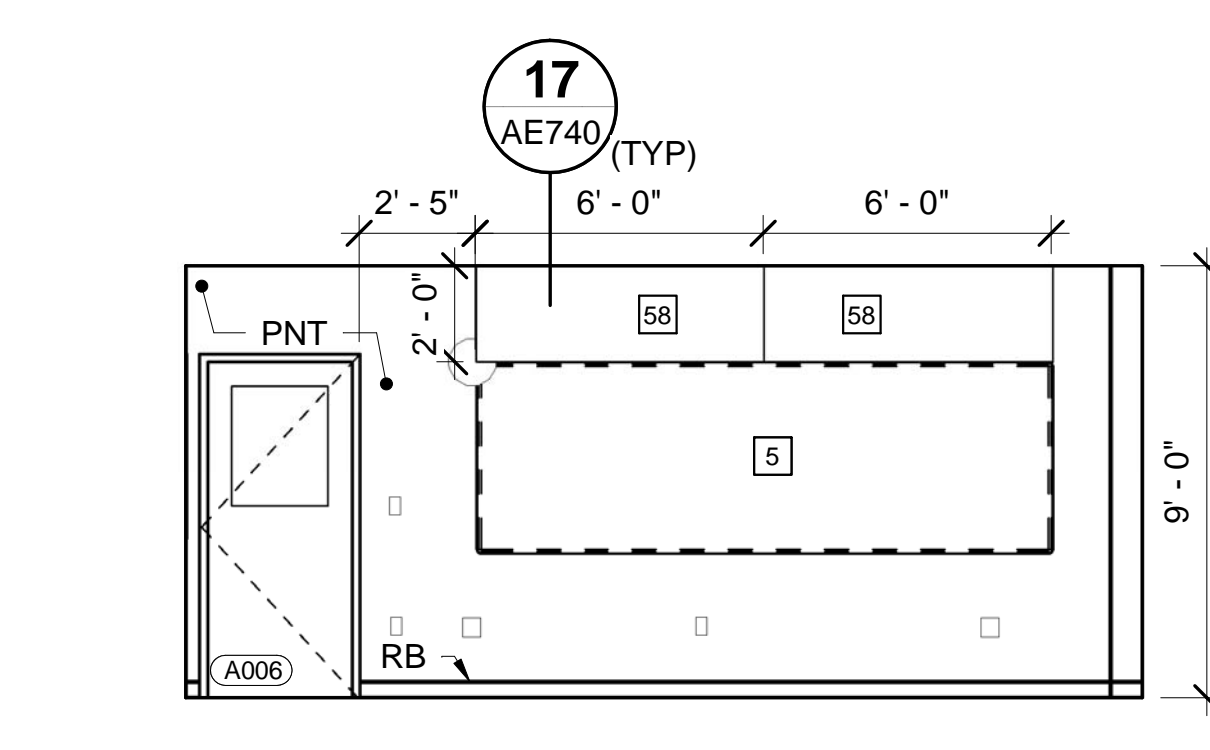

15 2ND GRADE CLASSROOM A006 SOUTH ELEV
AE101/AE740 SCALE: 1/4" = 1'-0"

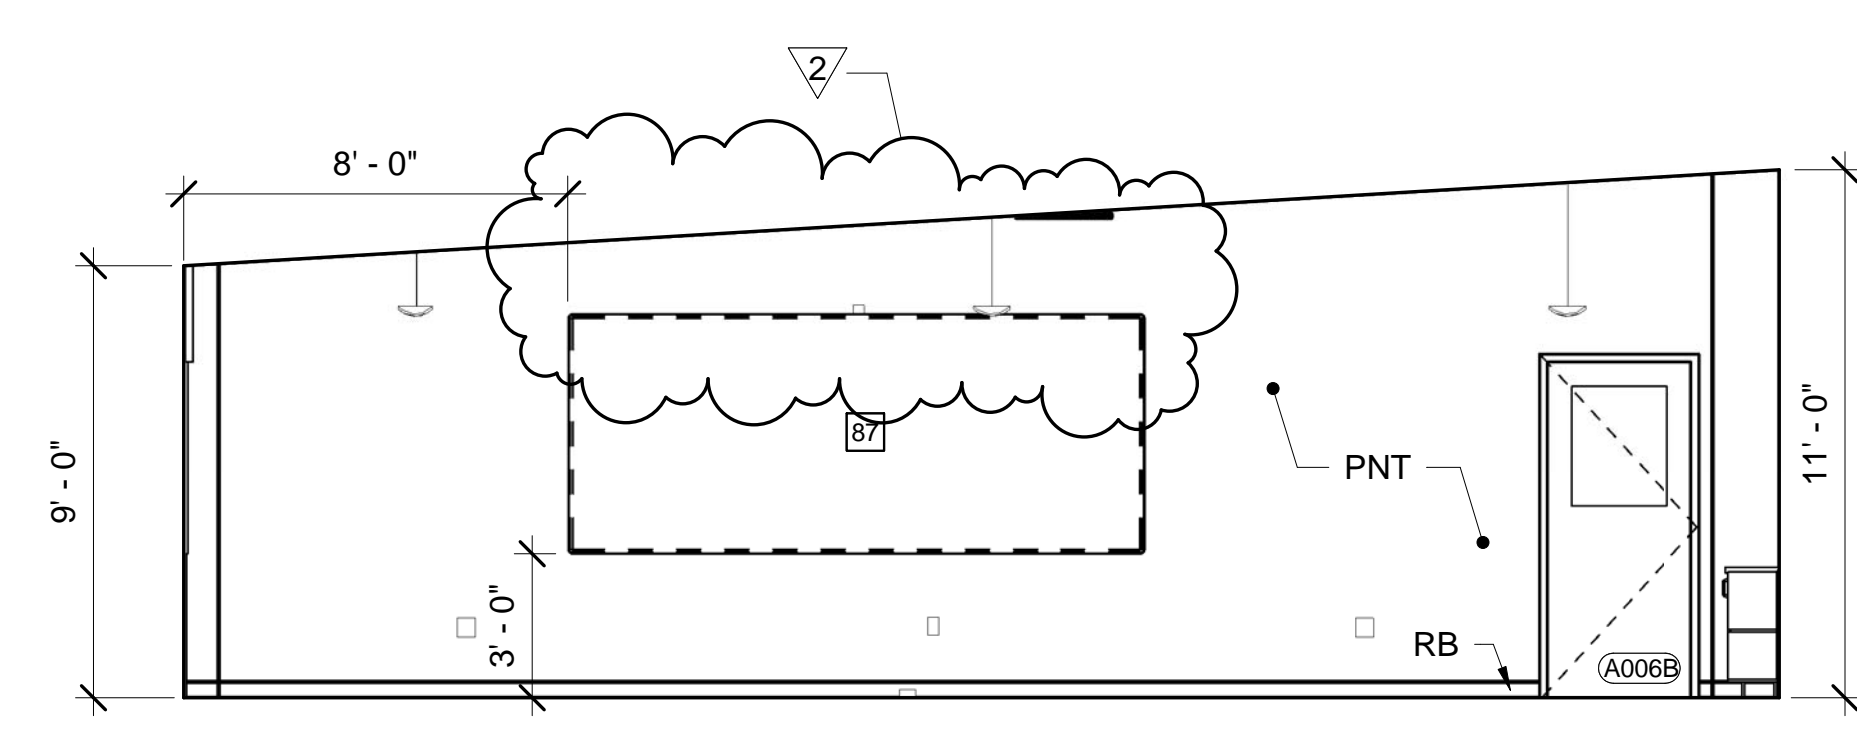

16 2ND GRADE CLASSROOM A006 WEST ELEV
AE101/AE740 SCALE: 1/4" = 1'-0"

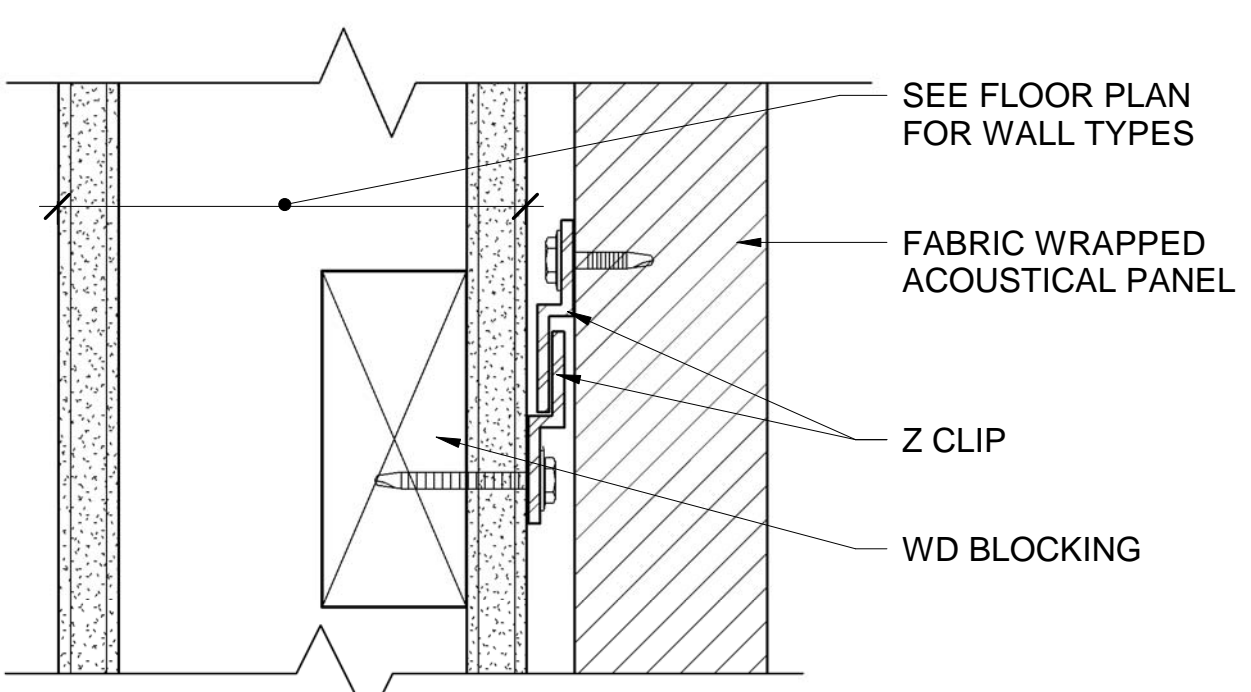


17 ACOUSTIC WALL PANEL Z-CLIP SUPPORT
AE740 SCALE: 6" = 1'-0"

GENERAL NOTE:
1. SEE SHEET AE003 FOR KEYNOTES.




STATE OF MAINE PUBLIC SCHOOL PROJECT			
TITLE: MONMOUTH ELEMENTARY / MIDDLE SCHOOL - RSU 2			
LOCATION: MONMOUTH, ME			
TITLE THIS DWG: INTERIOR ELEVATIONS			
NO.	DATE	DESCRIPTION	BY
2	06/26/19	ASI #52	SS
1	04/03/19	RFP #15	NVL
REVISIONS			NO.
READY FOR CONSTRUCTION			DATE 07/05/18
DRAWN BY: JGB		CHECK BY: RCT	
DRAWING NO. AE740 SHEET NO. 159 OF 275			

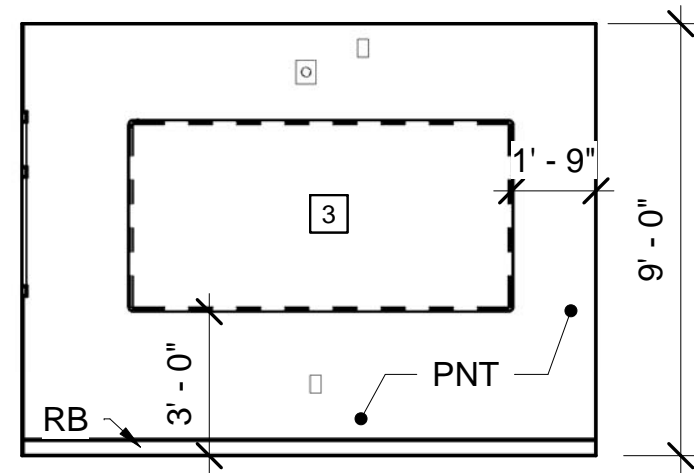


1 SMALL GROUP A007 NORTH ELEV

AE101/AE741 SCALE: 1/4" = 1'-0"

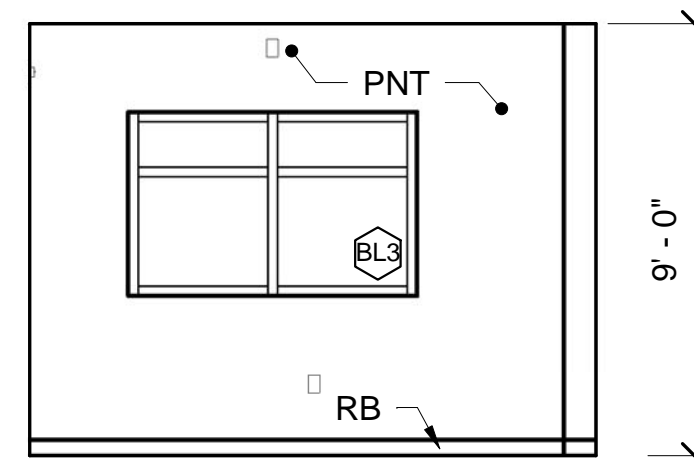


2 SMALL GROUP A007 EAST ELEV

AE101/AE741 SCALE: 1/4" = 1'-0"

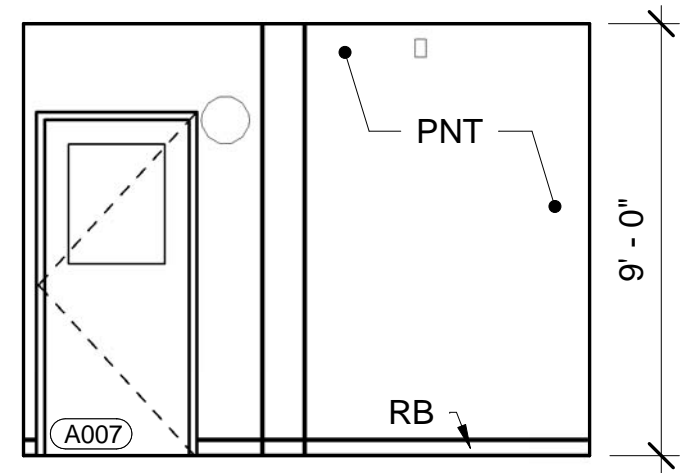


3 SMALL GROUP A007 SOUTH ELEV

AE101/AE741 SCALE: 1/4" = 1'-0"

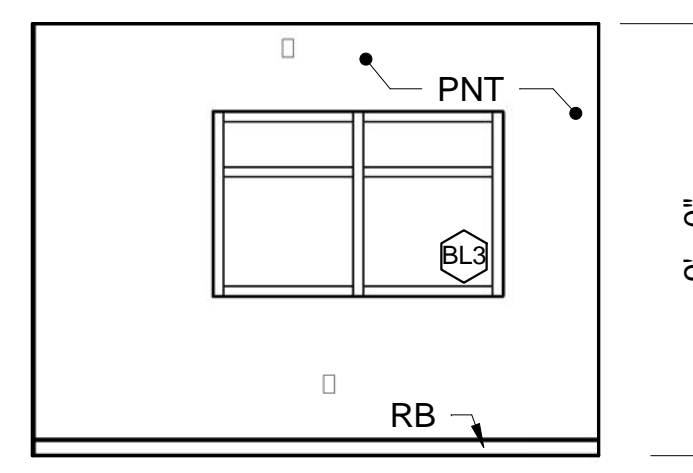


4 SMALL GROUP A007 WEST ELEV

AE101/AE741 SCALE: 1/4" = 1'-0"

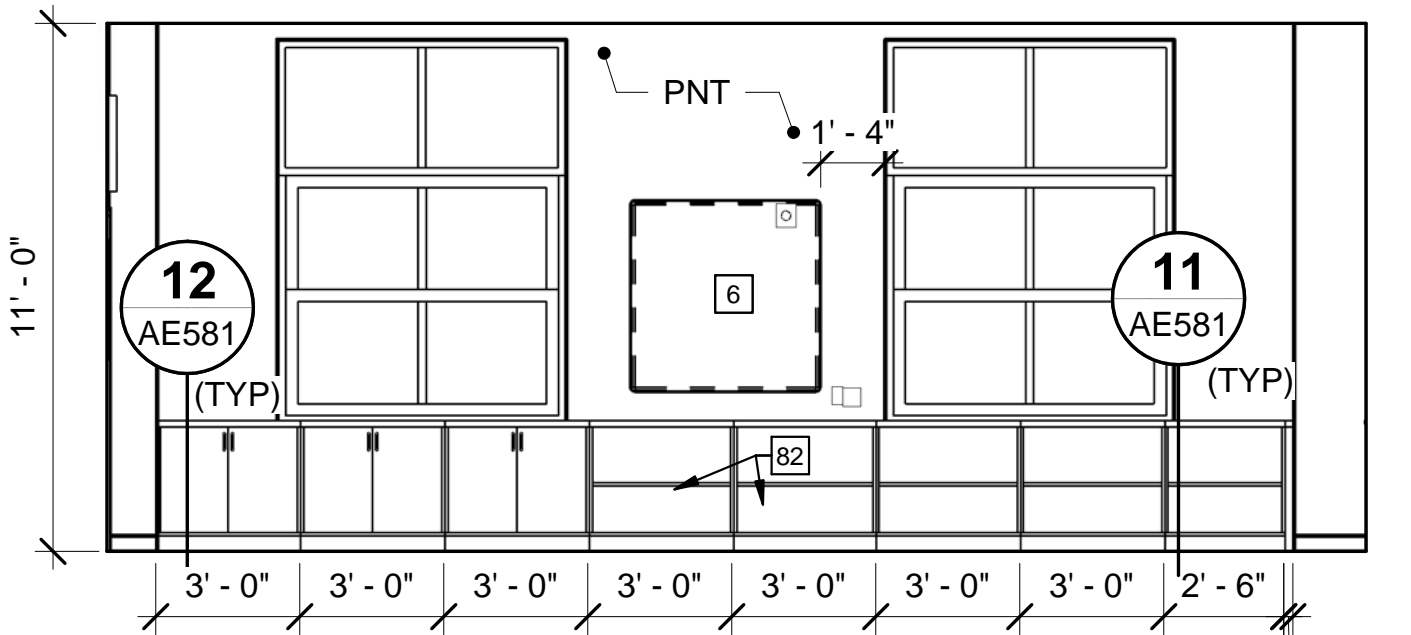


5 2ND GRADE CLASSROOM A008 NORTH ELEV

AE101/AE741 SCALE: 1/4" = 1'-0"

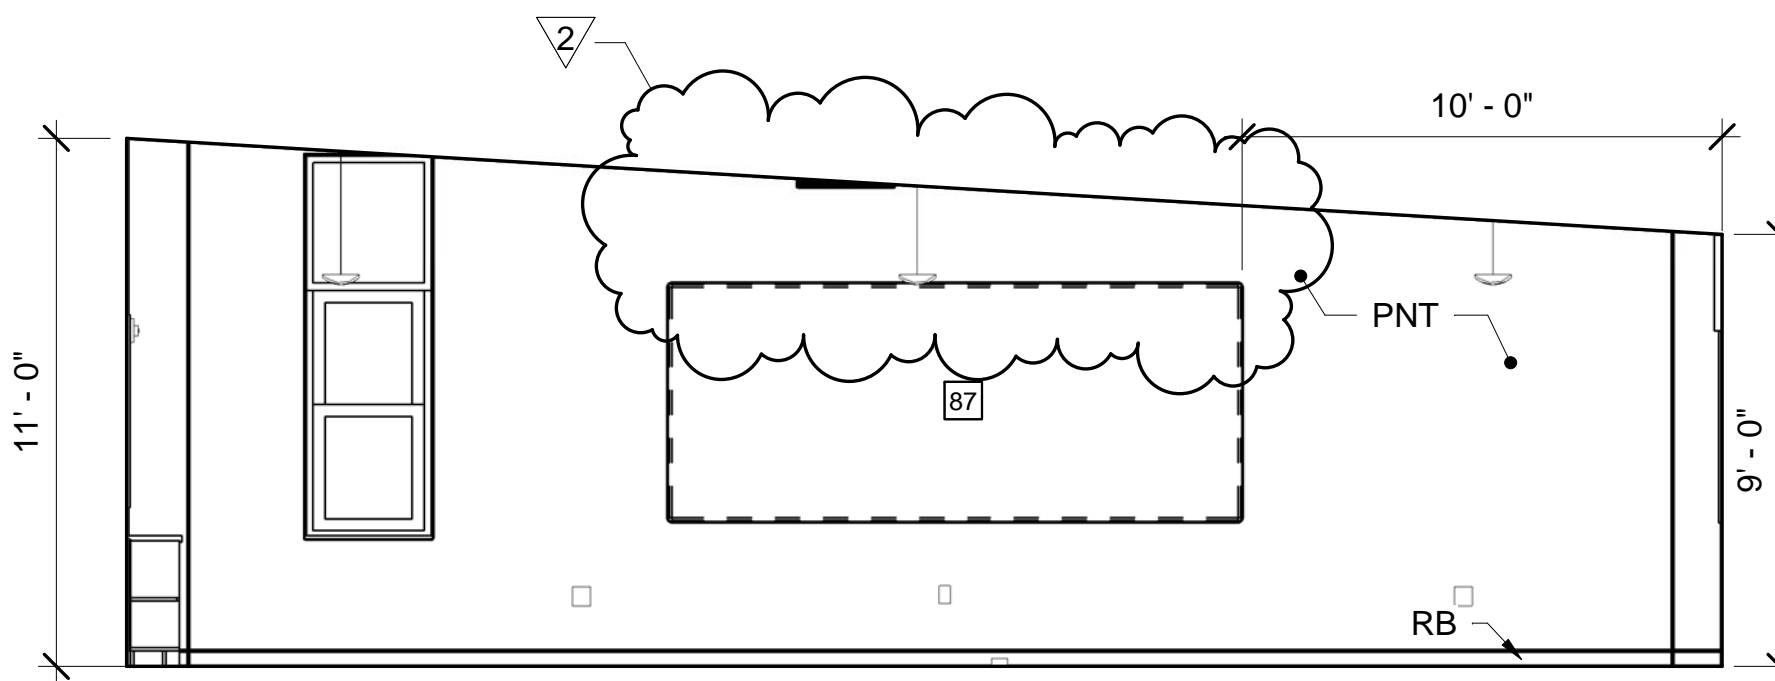


6 2ND GRADE CLASSROOM A008 EAST ELEV

AE101/AE741 SCALE: 1/4" = 1'-0"

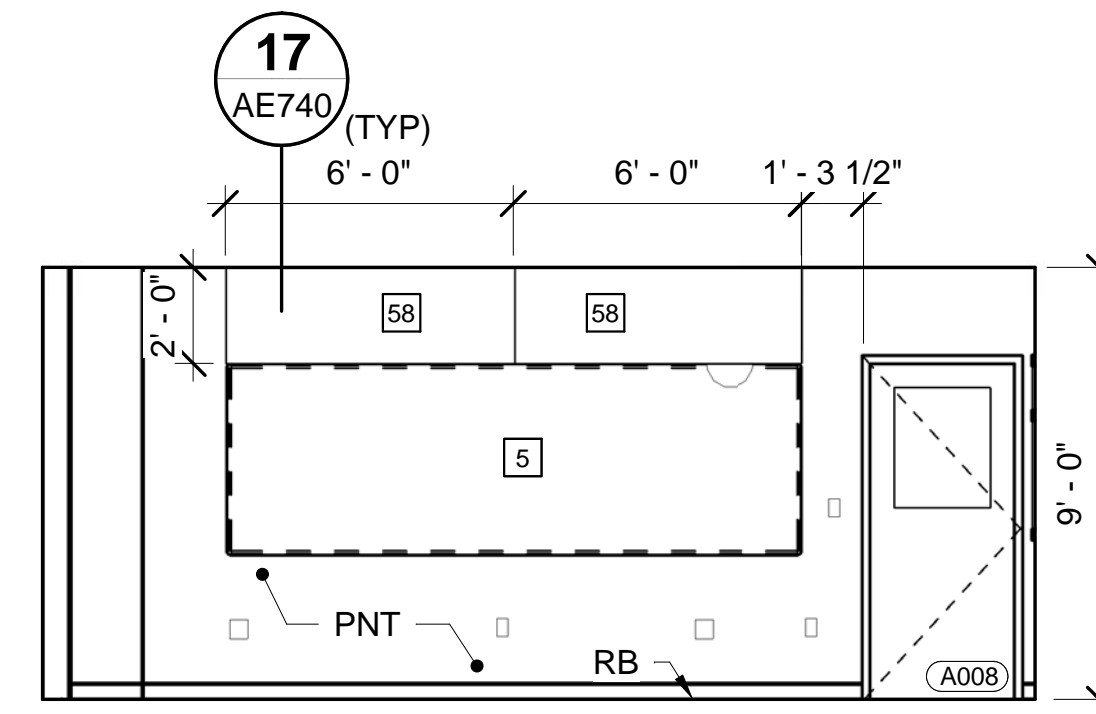


7 2ND GRADE CLASSROOM A008 SOUTH ELEV

AE101/AE741 SCALE: 1/4" = 1'-0"

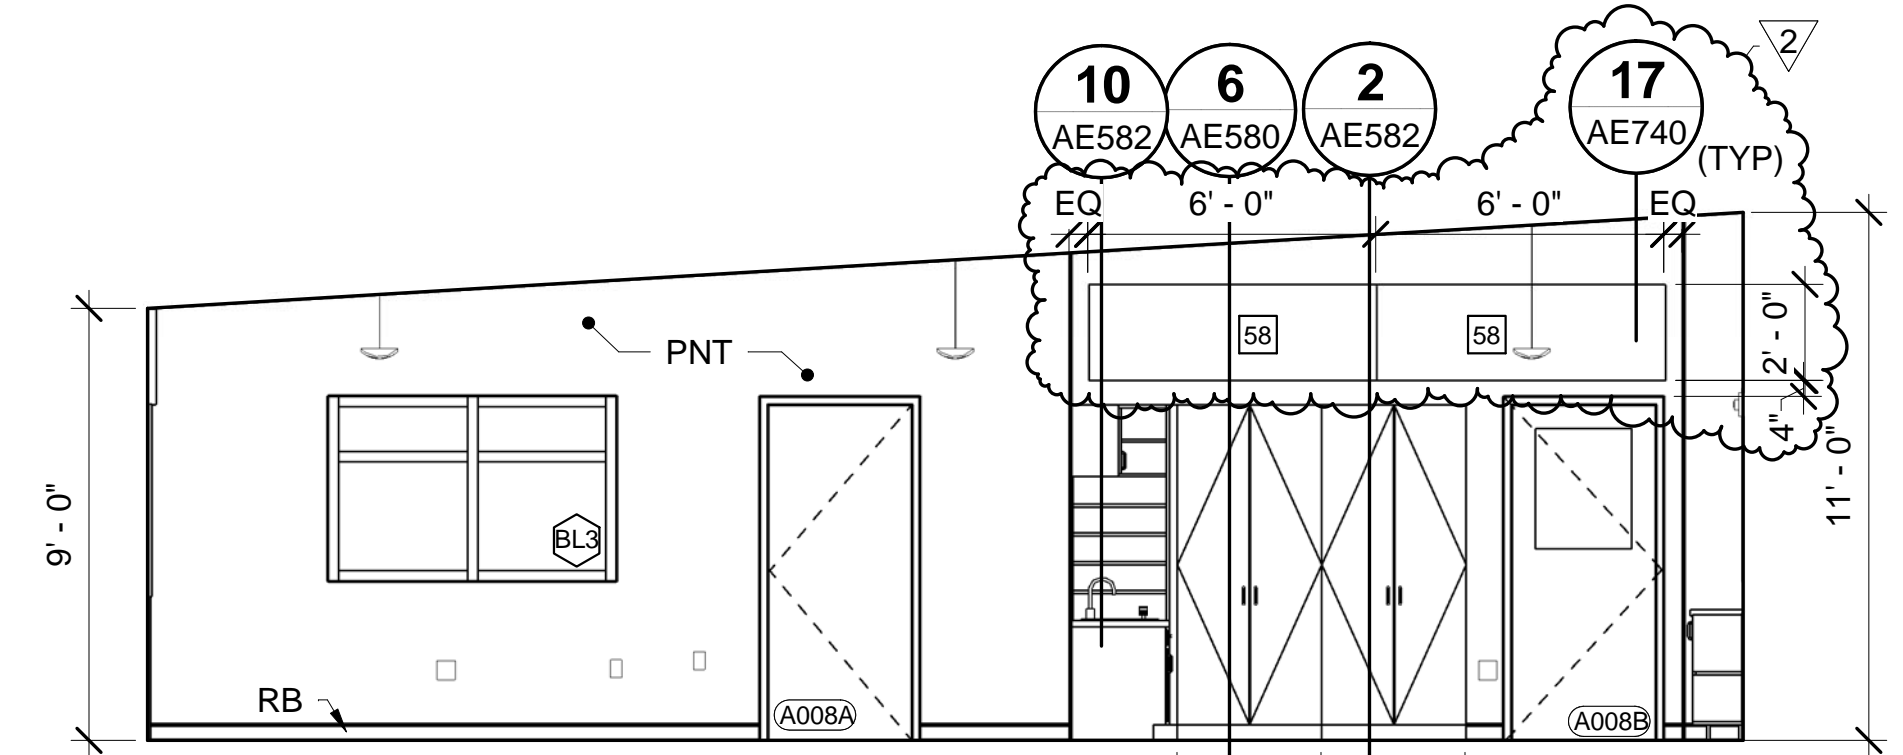


8 2ND GRADE CLASSROOM A008 WEST ELEV

AE101/AE741 SCALE: 1/4" = 1'-0"

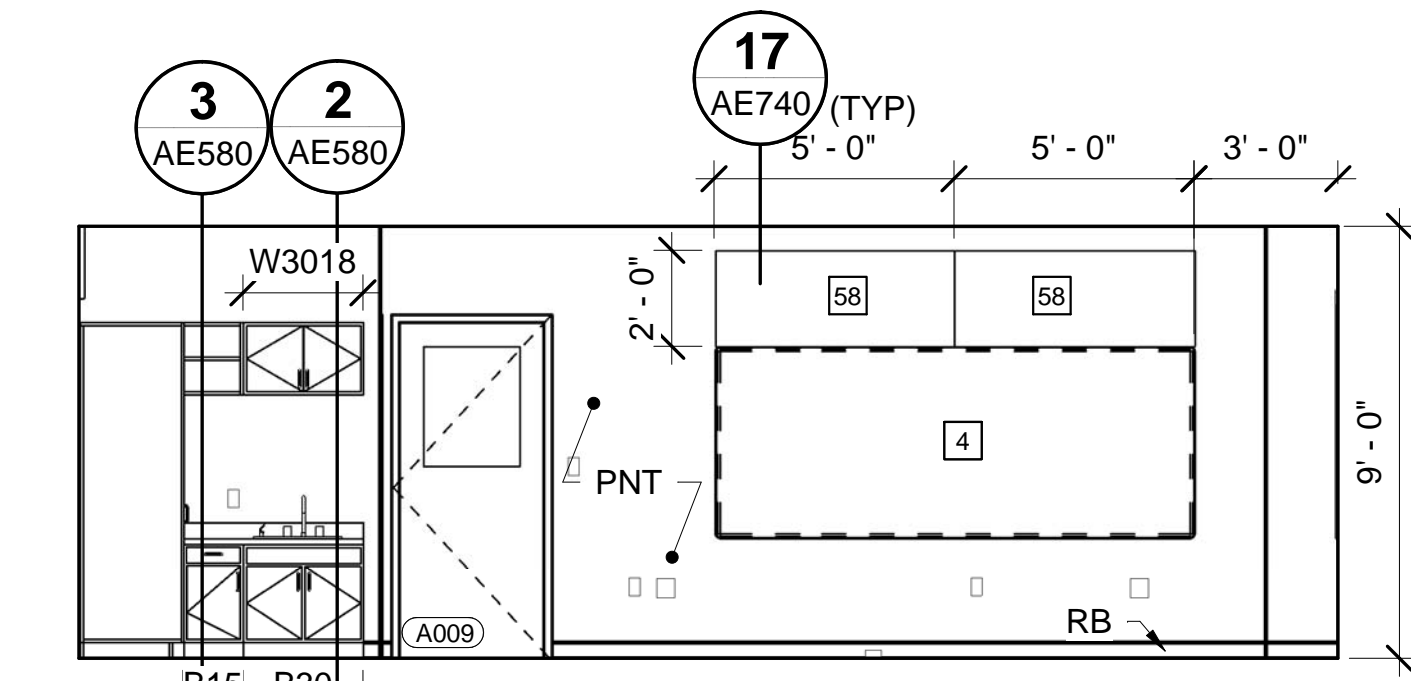


9 1ST GRADE CLASSROOM A009 NORTH ELEV

AE101/AE741 SCALE: 1/4" = 1'-0"

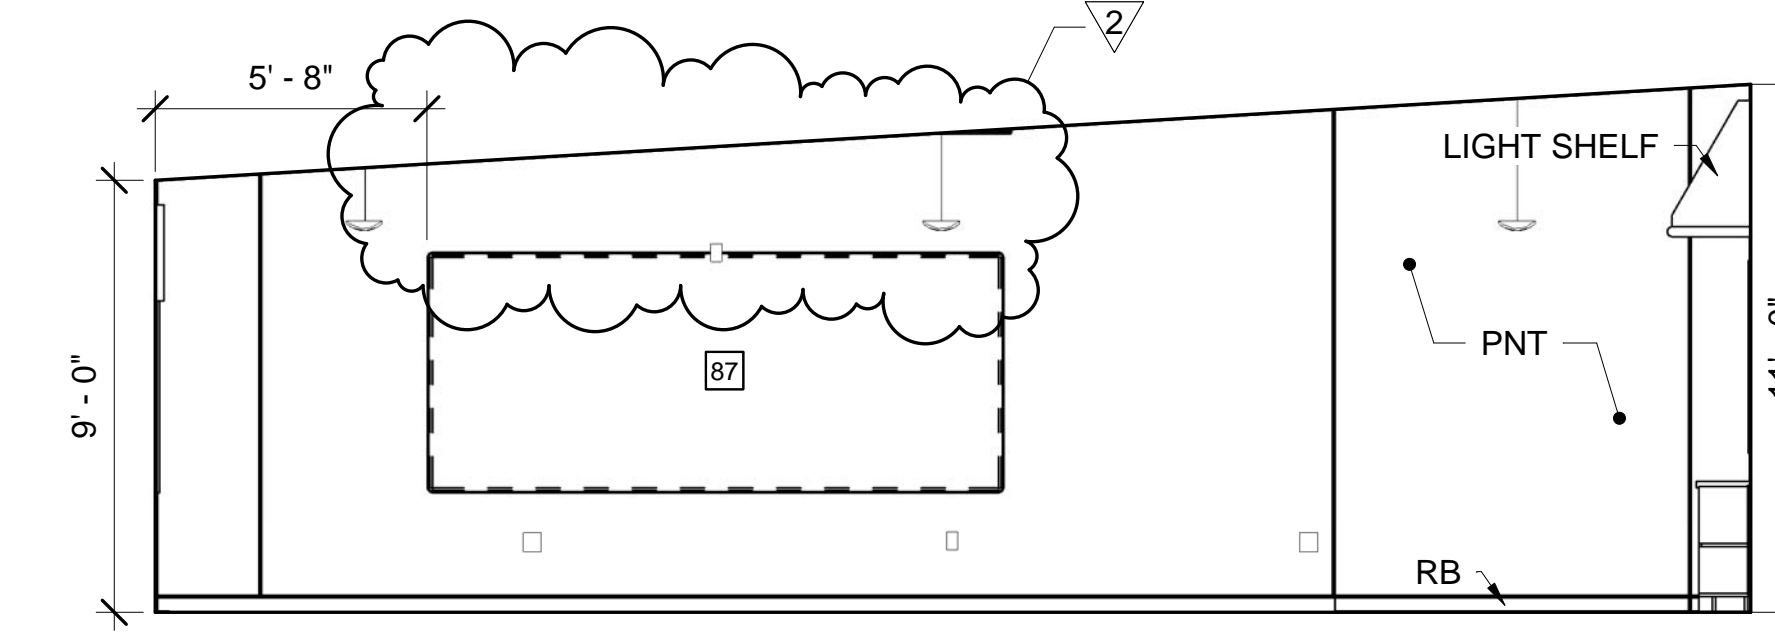


10 1ST GRADE CLASSROOM A009 EAST ELEV

AE101/AE741 SCALE: 1/4" = 1'-0"

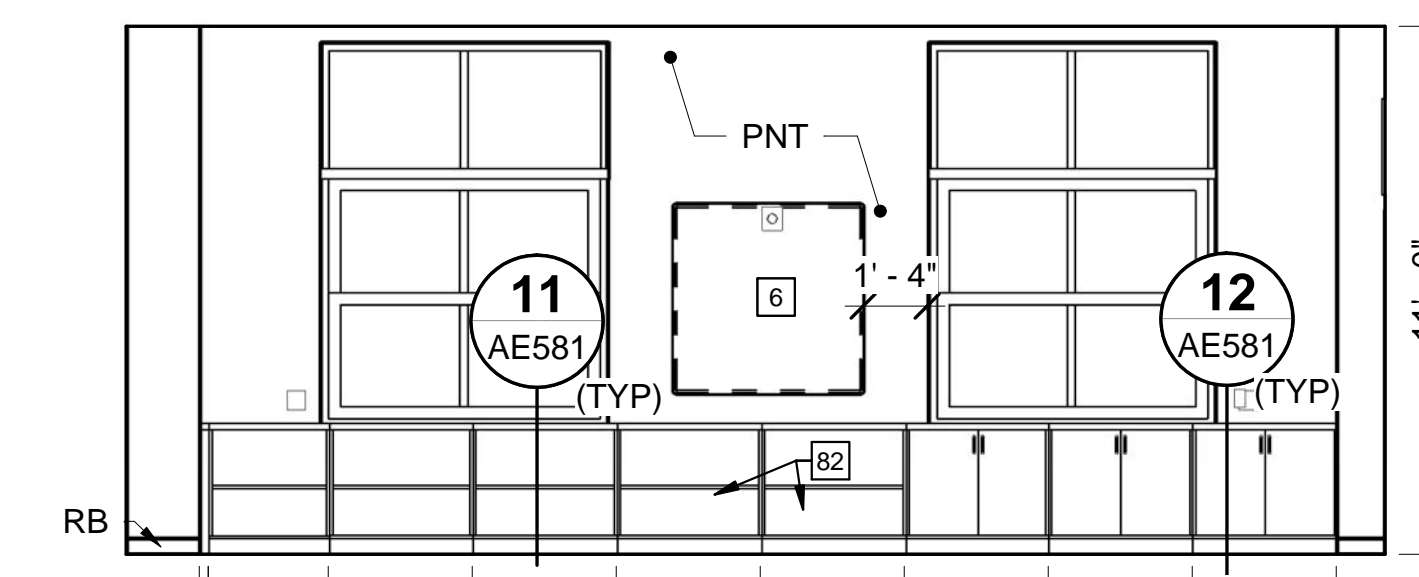


11 1ST GRADE CLASSROOM A009 SOUTH ELEV

AE101/AE741 SCALE: 1/4" = 1'-0"

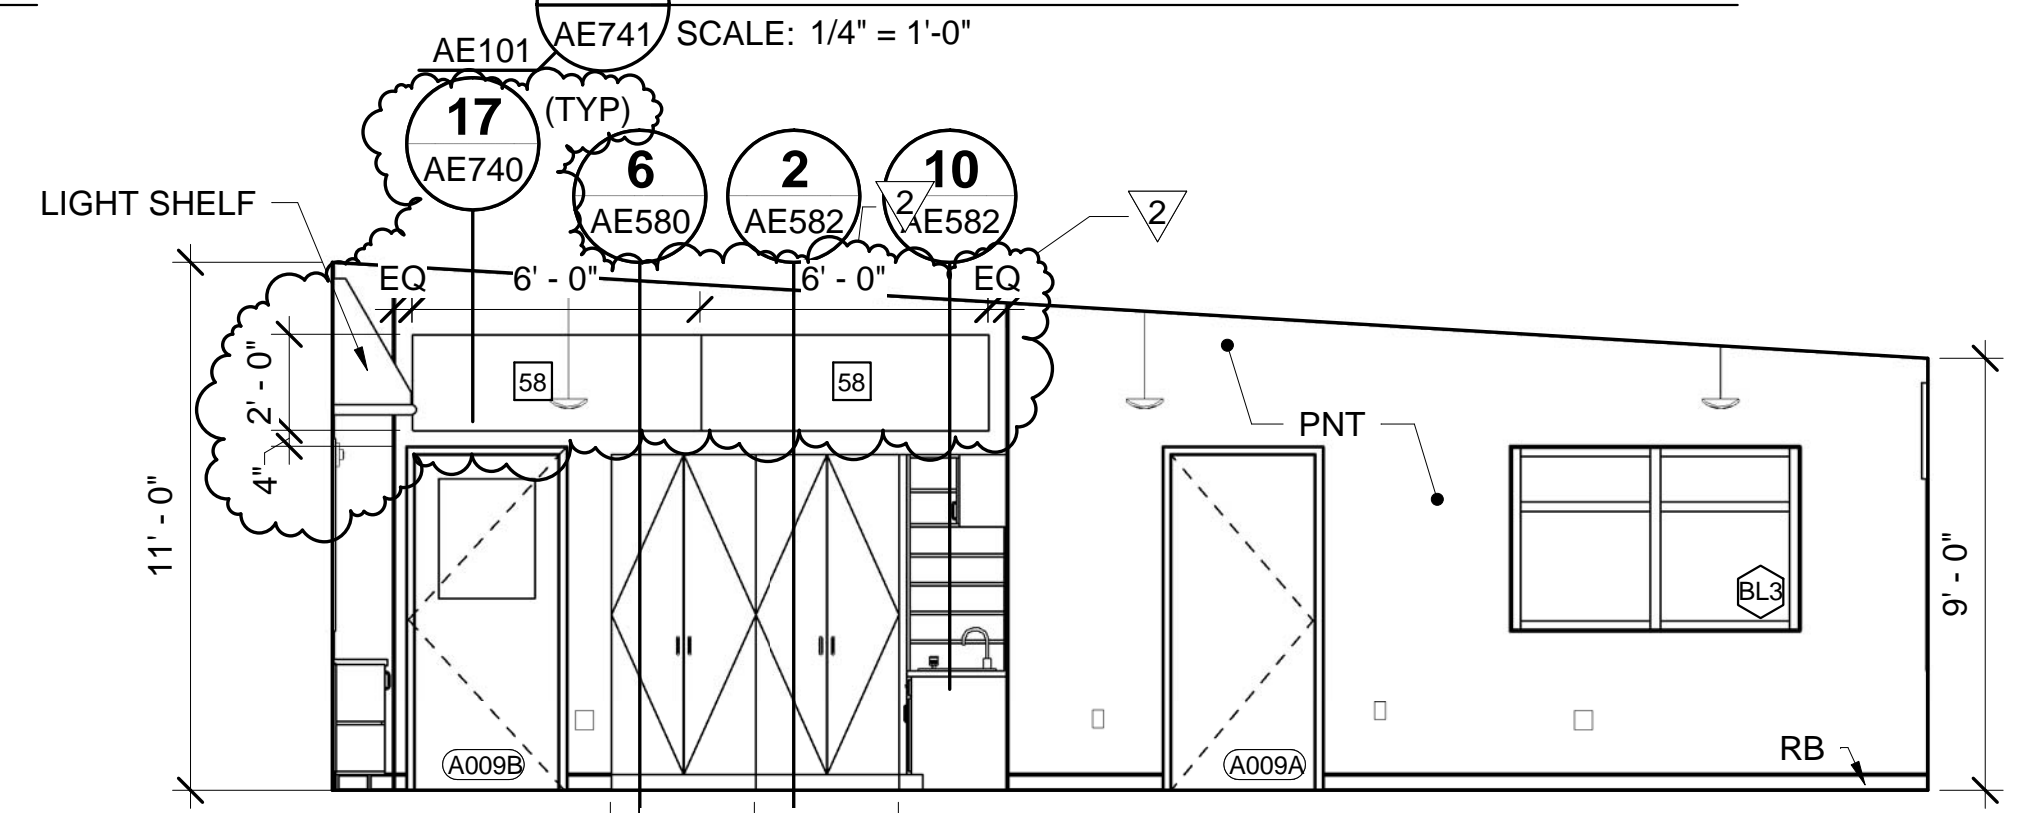


12 1ST GRADE CLASSROOM A009 WEST ELEV

AE101/AE741 SCALE: 1/4" = 1'-0"

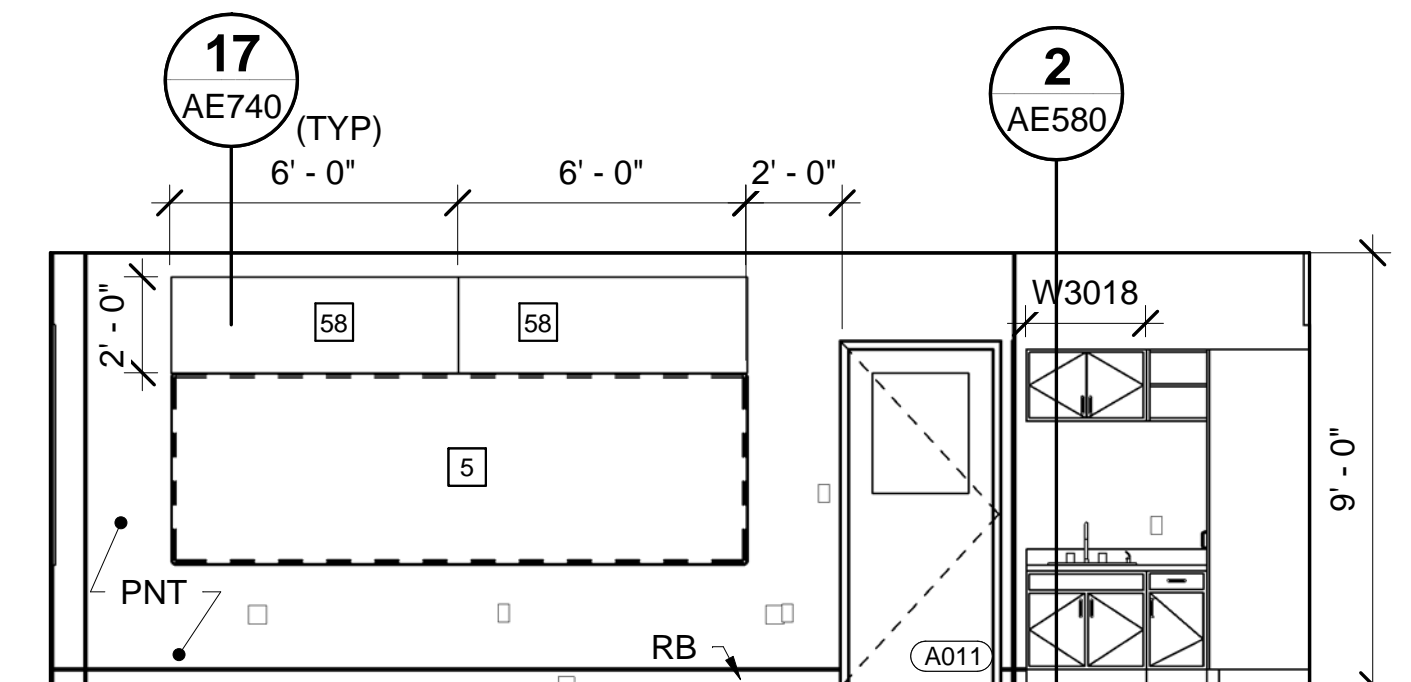


13 1ST GRADE CLASSROOM A011 NORTH ELEV

AE101/AE741 SCALE: 1/4" = 1'-0"

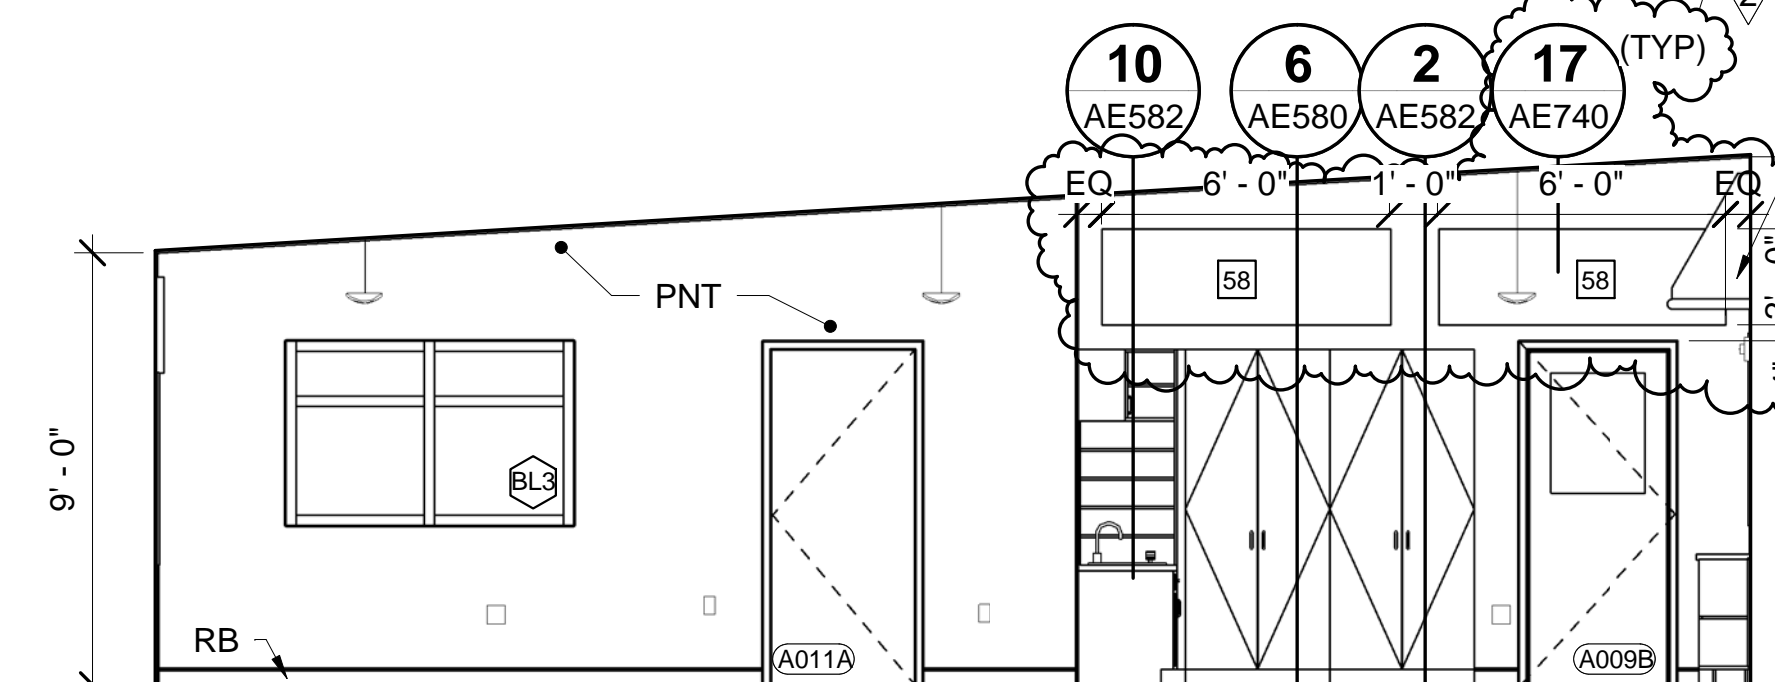


14 1ST GRADE CLASSROOM A011 EAST ELEV

AE101/AE741 SCALE: 1/4" = 1'-0"

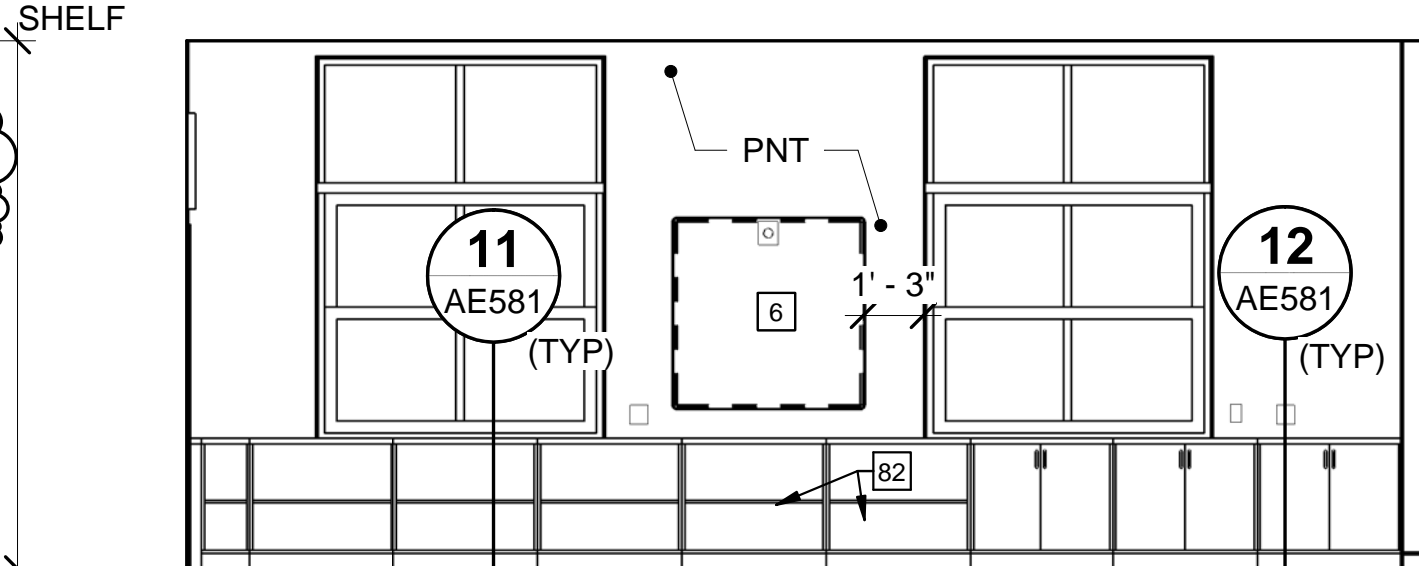


15 1ST GRADE CLASSROOM A011 SOUTH ELEV

AE101/AE741 SCALE: 1/4" = 1'-0"

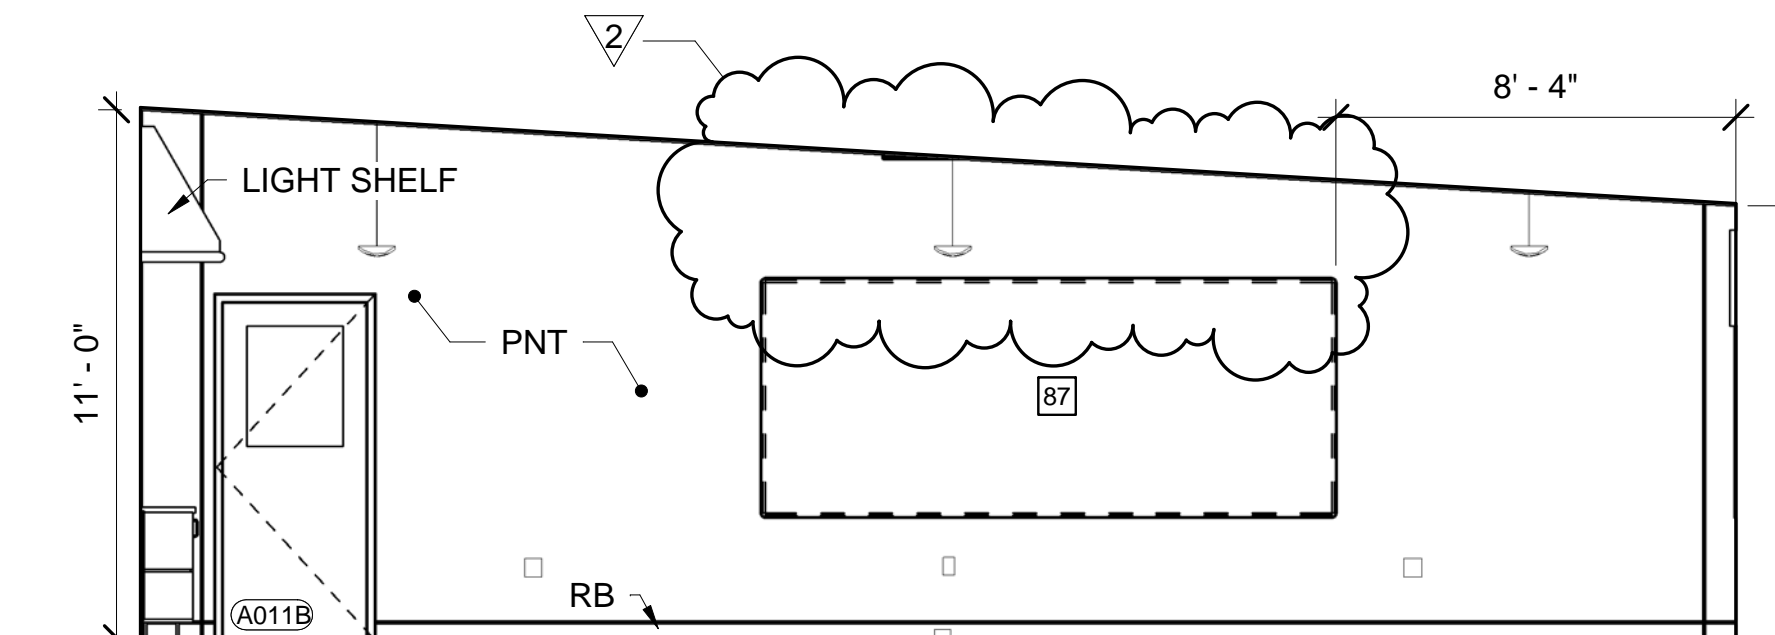


16 1ST GRADE CLASSROOM A011 WEST ELEV

AE101/AE741 SCALE: 1/4" = 1'-0"

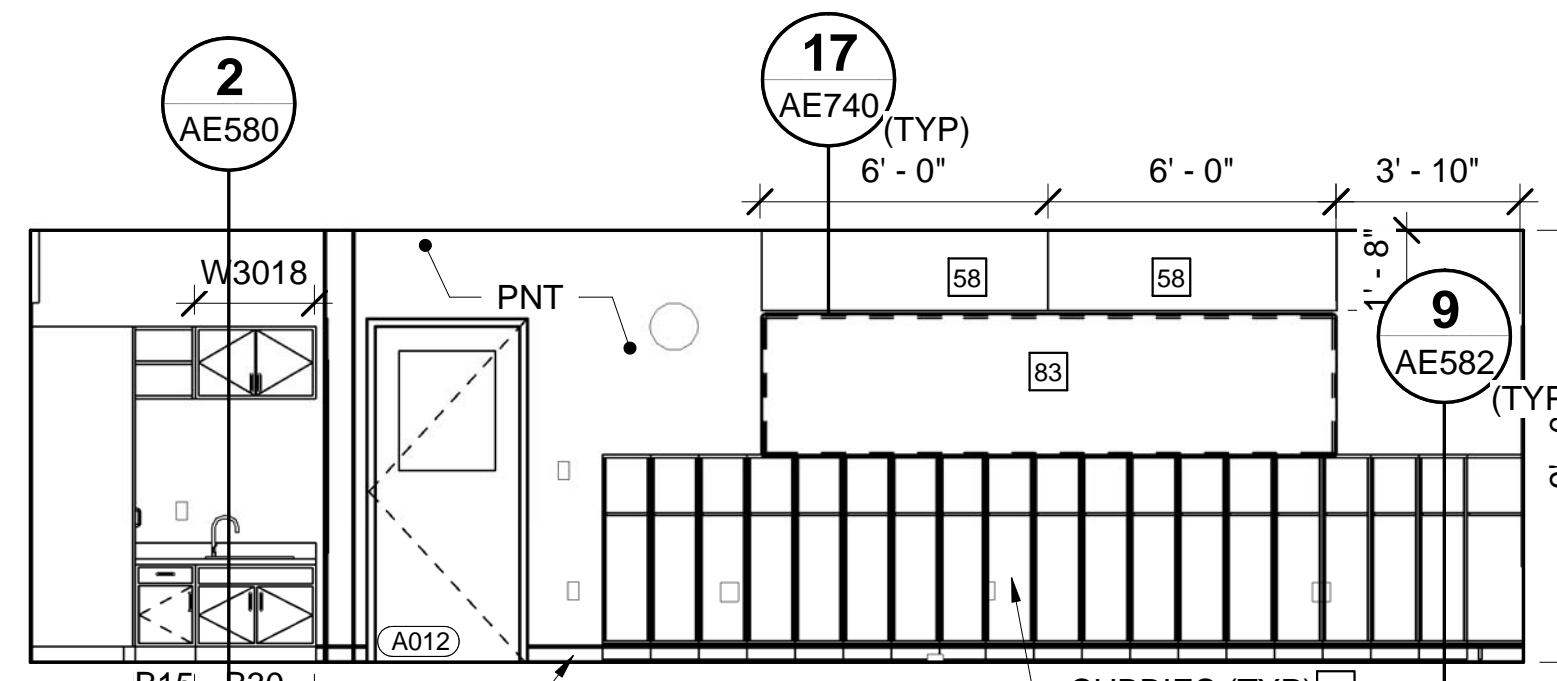


17 KINDERGARTEN CLASSROOM A012 NORTH ELEV

AE101/AE741 SCALE: 1/4" = 1'-0"

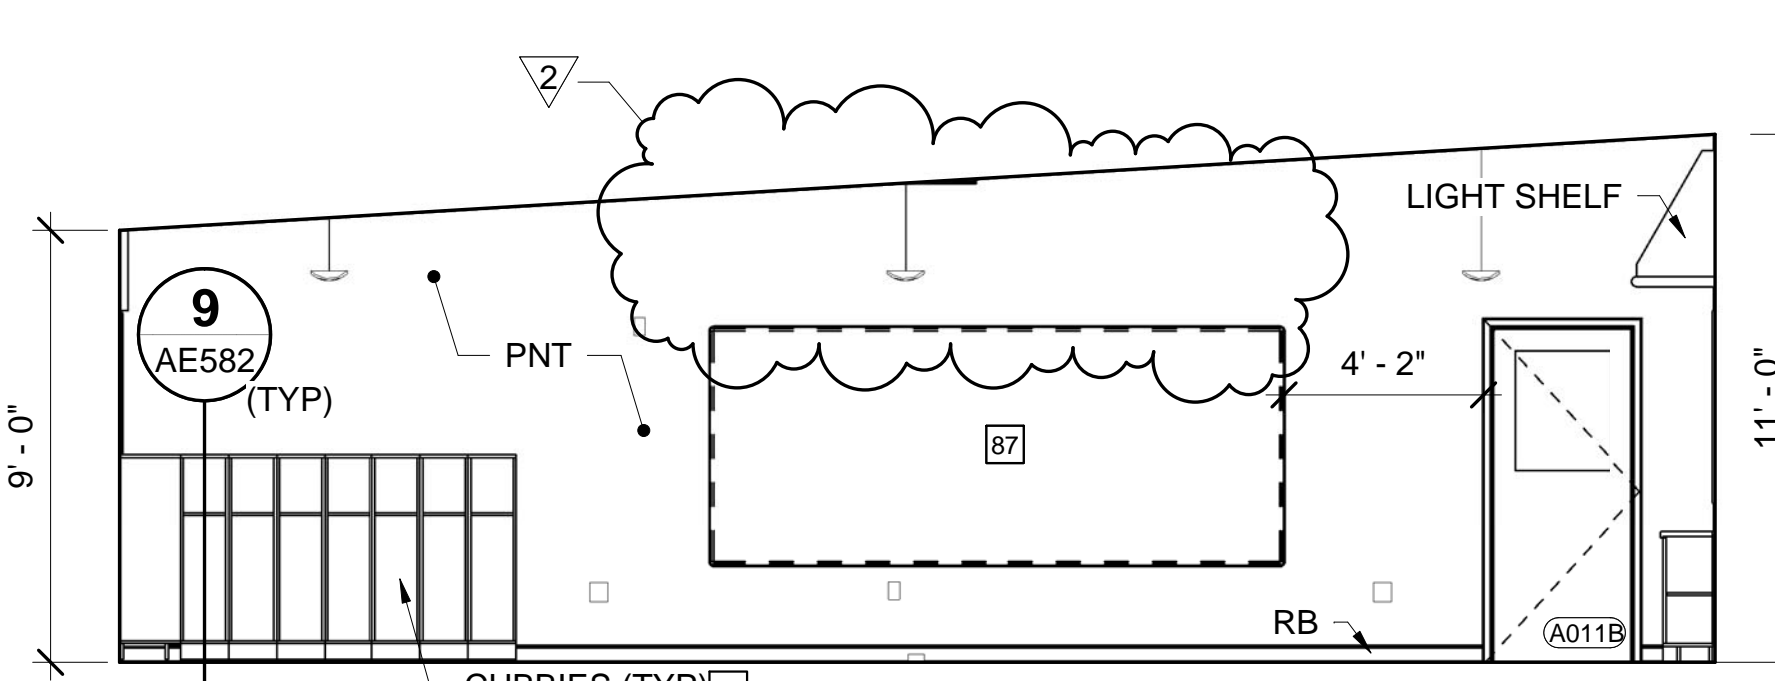


18 KINDERGARTEN CLASSROOM A012 EAST ELEV

AE101/AE741 SCALE: 1/4" = 1'-0"

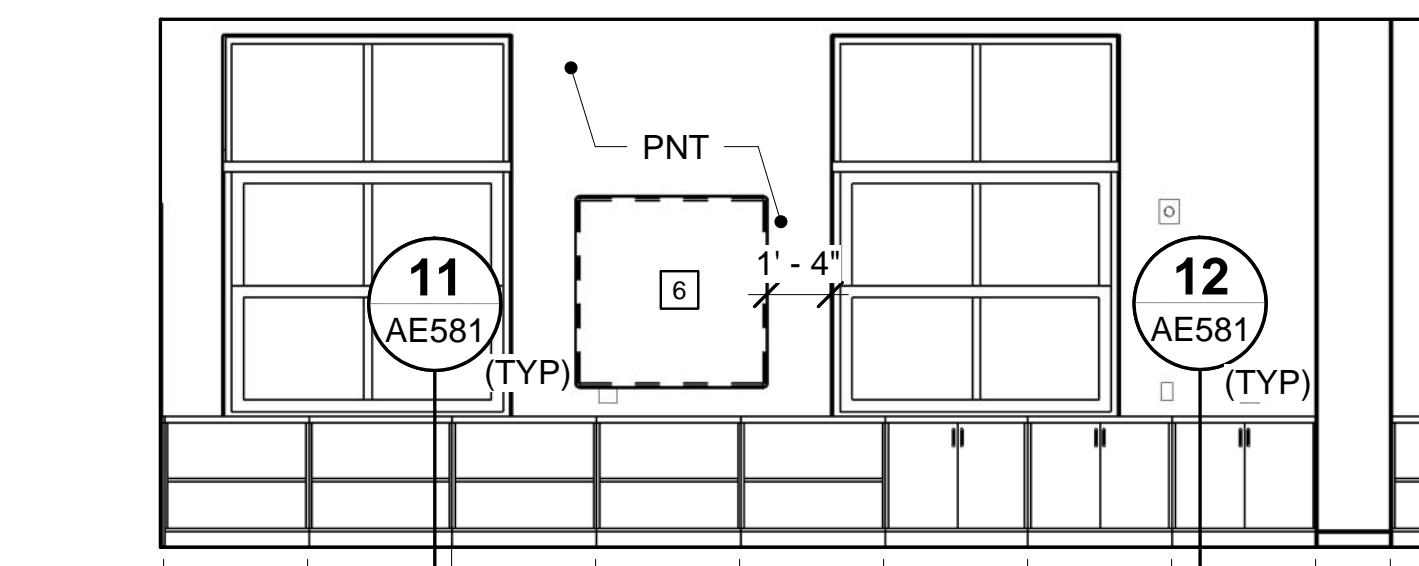

19 KINDERGARTEN CLASSROOM A012 SOUTH ELEV

AE101/AE741 SCALE: 1/4" = 1'-0"

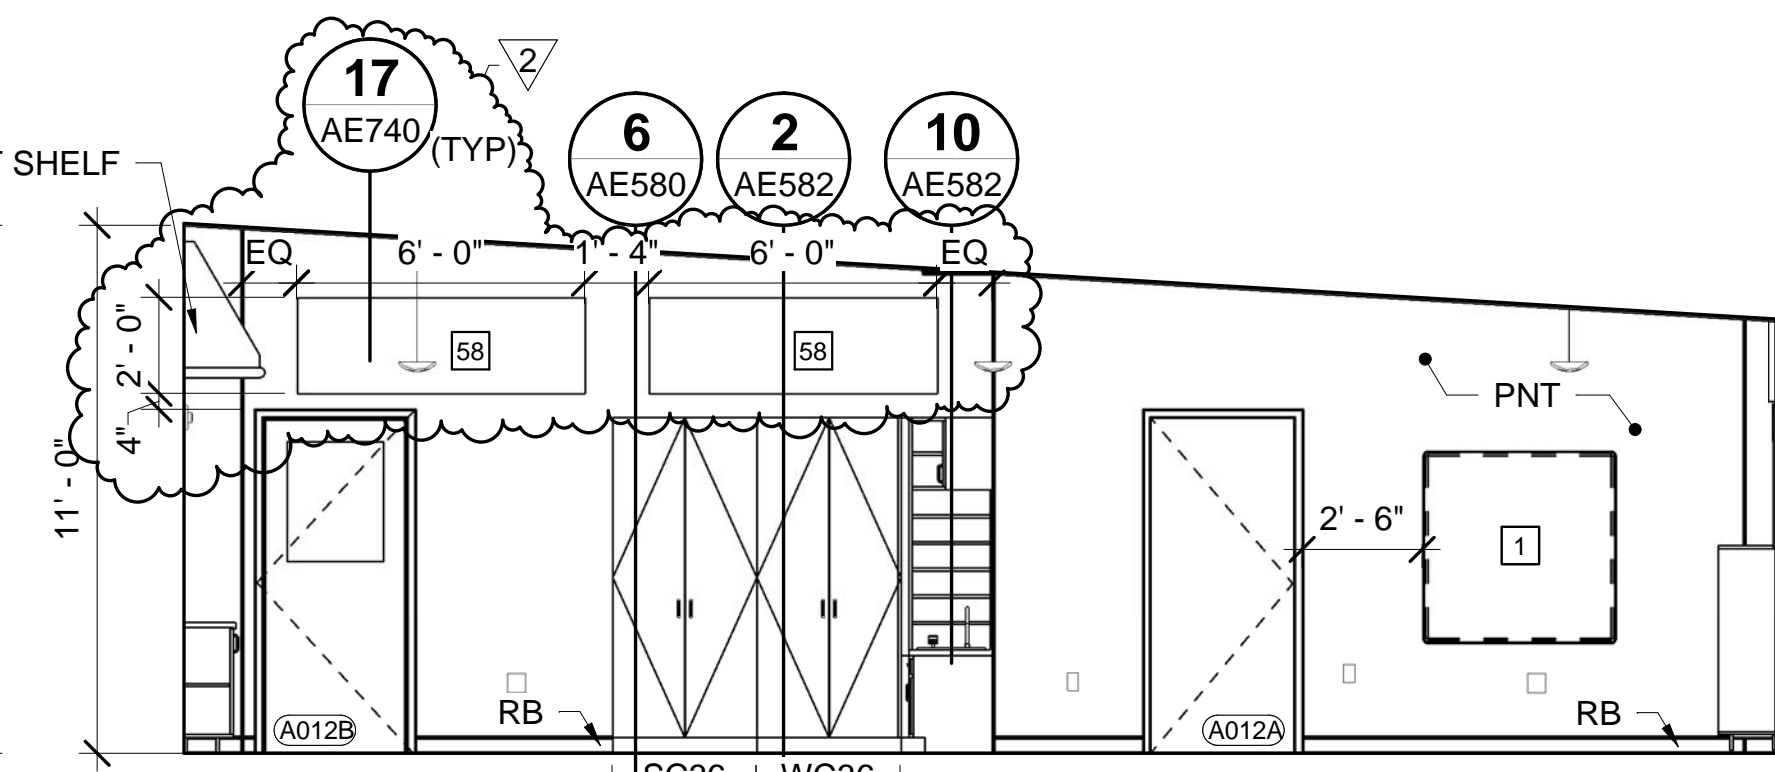


20 KINDERGARTEN CLASSROOM A012 WEST ELEV


AE101/AE741 SCALE: 1/4" = 1'-0"

GENERAL NOTE:


1. SEE SHEET AE003 FOR KEYNOTES.

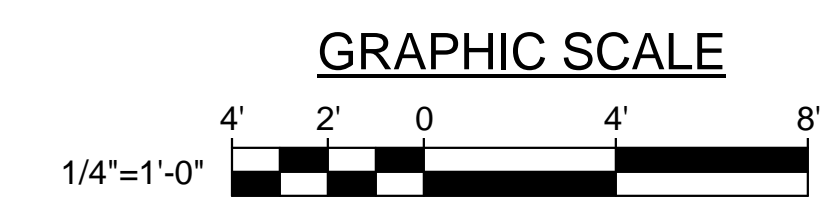


STATE OF MAINE PUBLIC SCHOOL PROJECT			
TITLE: MONMOUTH ELEMENTARY / MIDDLE SCHOOL - RSU 2			
LOCATION: MONMOUTH, ME			
TITLE THIS DWG: INTERIOR ELEVATIONS			
2	06/26/19	ASI #52	SS
1	04/03/19	RFP #15	NVL
NO.	DATE	DESCRIPTION	BY
REVISIONS			NO.
READY FOR CONSTRUCTION			DATE 07/05/18
DRAWN BY: JGB			CHECK BY: RCT
OAK POINT ASSOCIATES			AE741
DRAWING NO.			SHEET NO.
207 Main Street, Biddeford, Maine 04005			160 OF 275

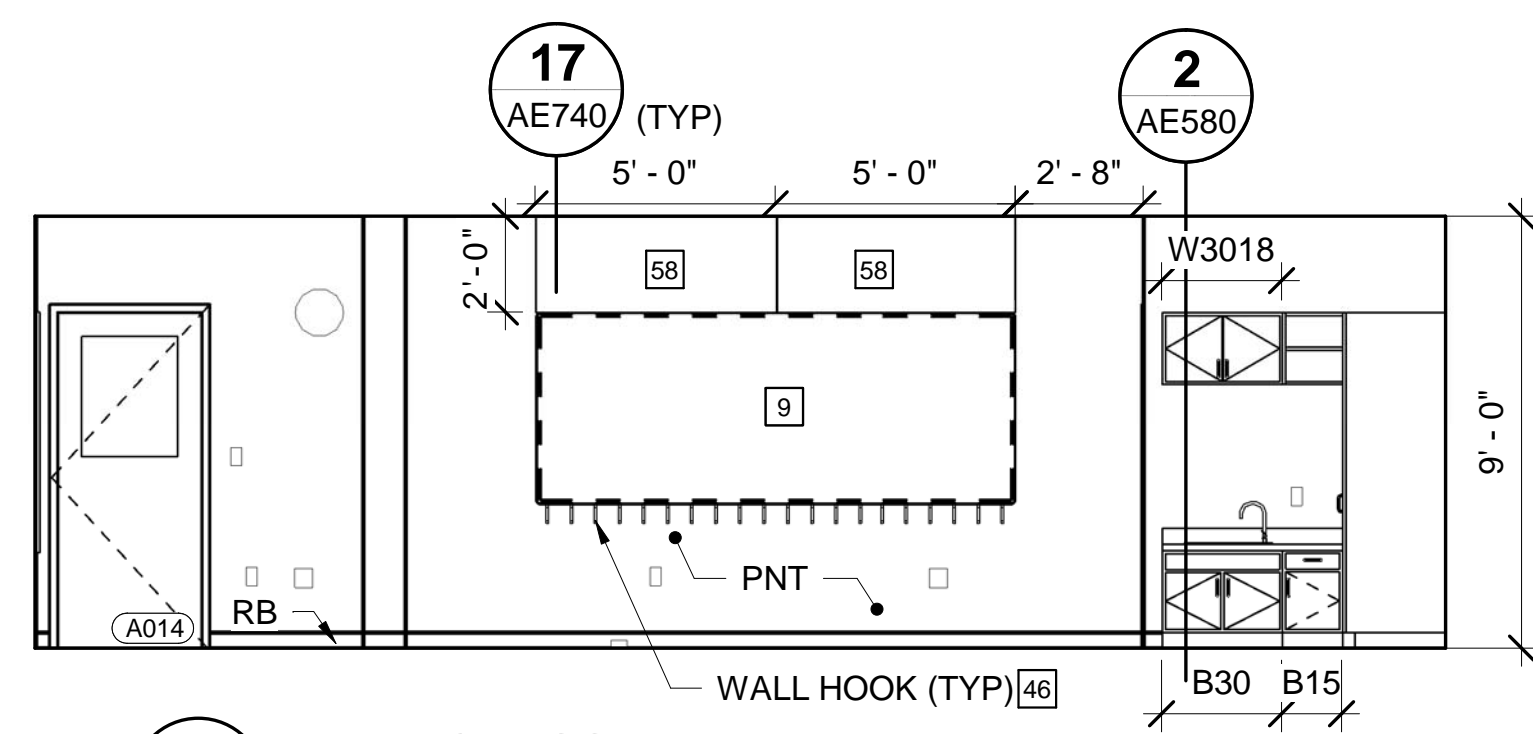


1 PRE-K CLASSROOM A014 NORTH ELEV
 AE101/AE742 SCALE: 1/4" = 1'-0"

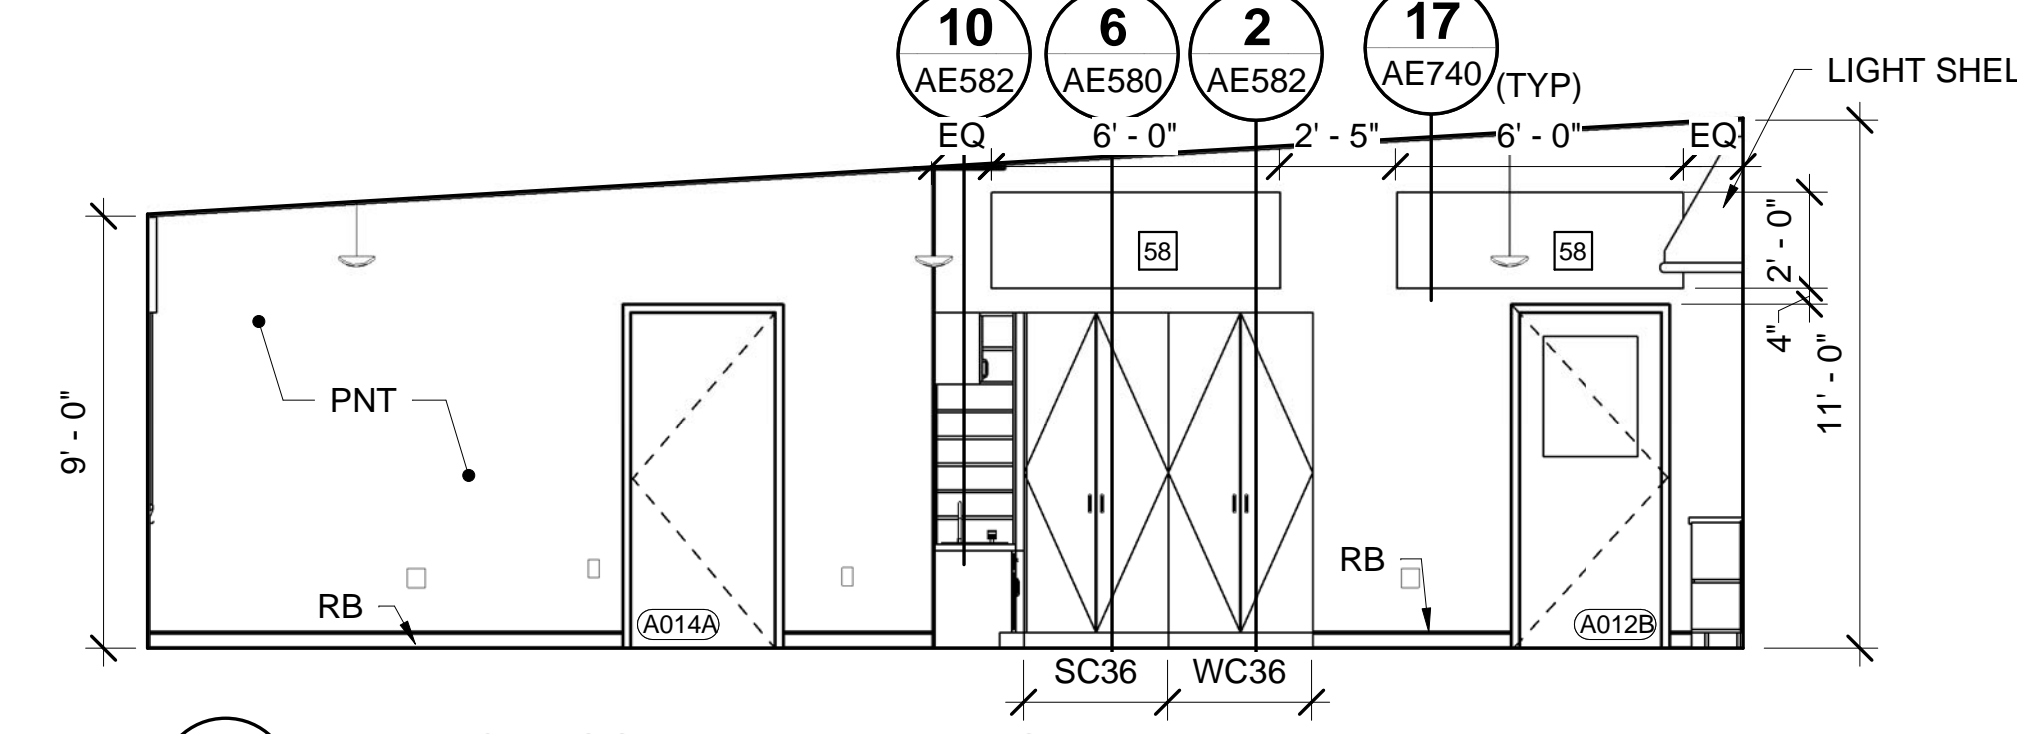


2 PRE-K CLASSROOM A014 EAST ELEV
 AE101/AE742 SCALE: 1/4" = 1'-0"

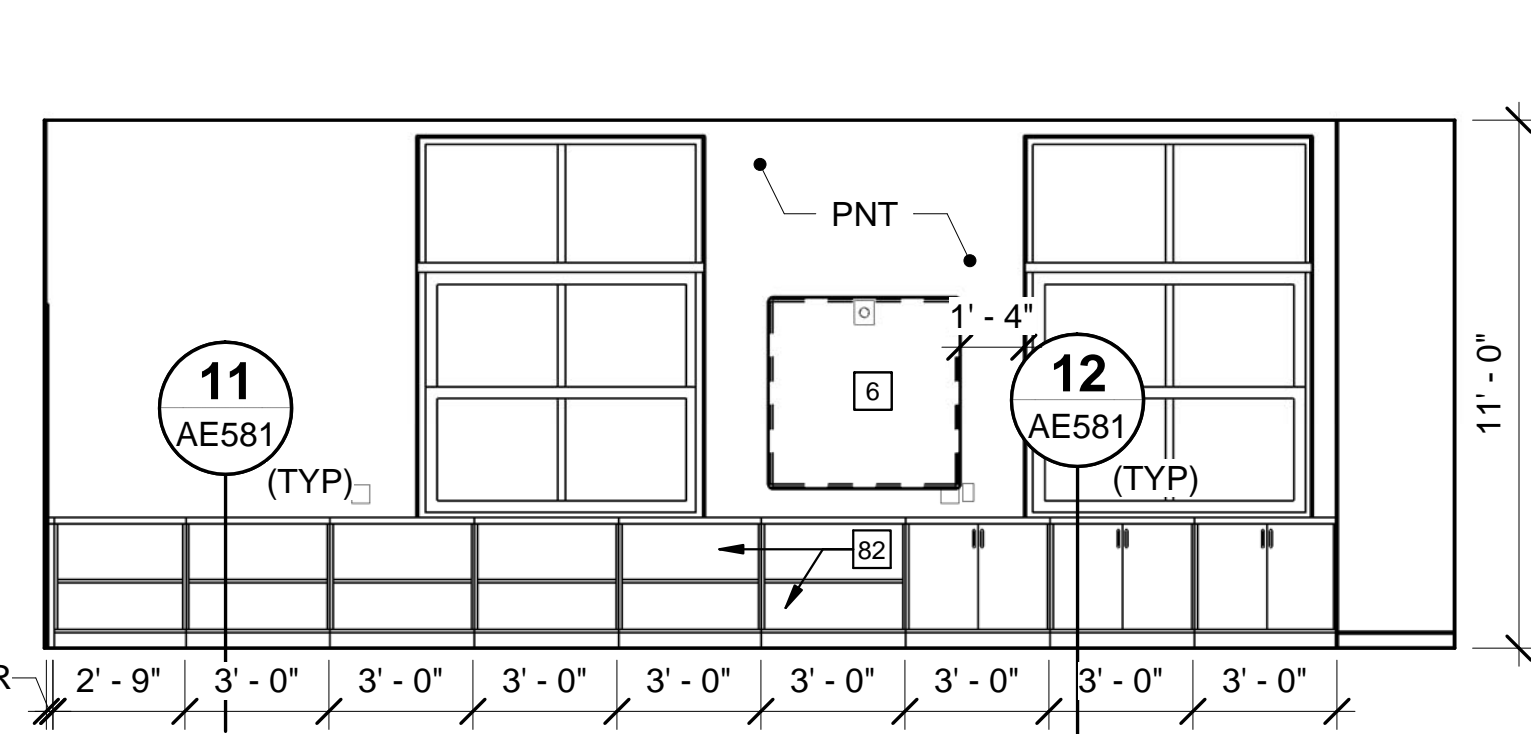


3 PRE-K CLASSROOM A014 SOUTH ELEV
 AE101/AE742 SCALE: 1/4" = 1'-0"

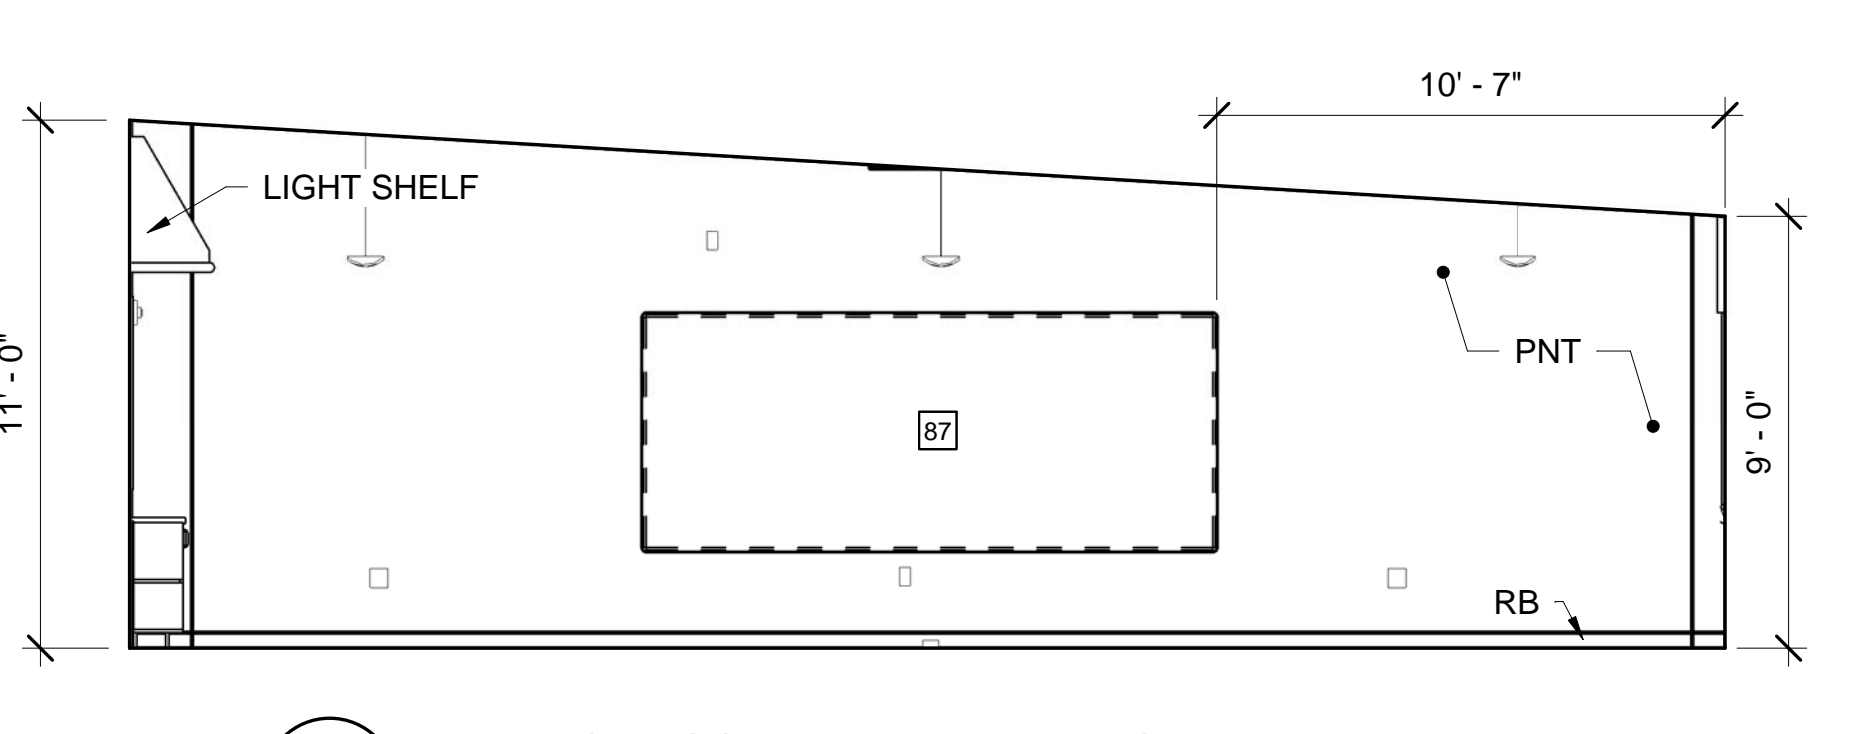


4 PRE-K CLASSROOM A014 WEST ELEV
 AE101/AE742 SCALE: 1/4" = 1'-0"

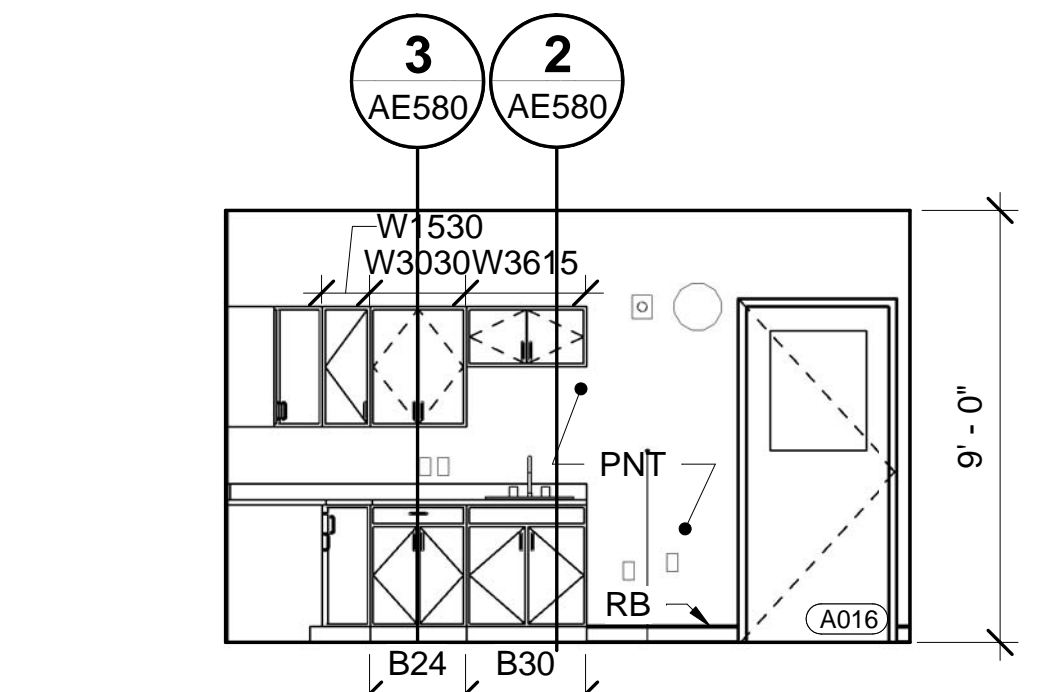


5 WORK ROOM A016 NORTH ELEV
 AE101/AE742 SCALE: 1/4" = 1'-0"

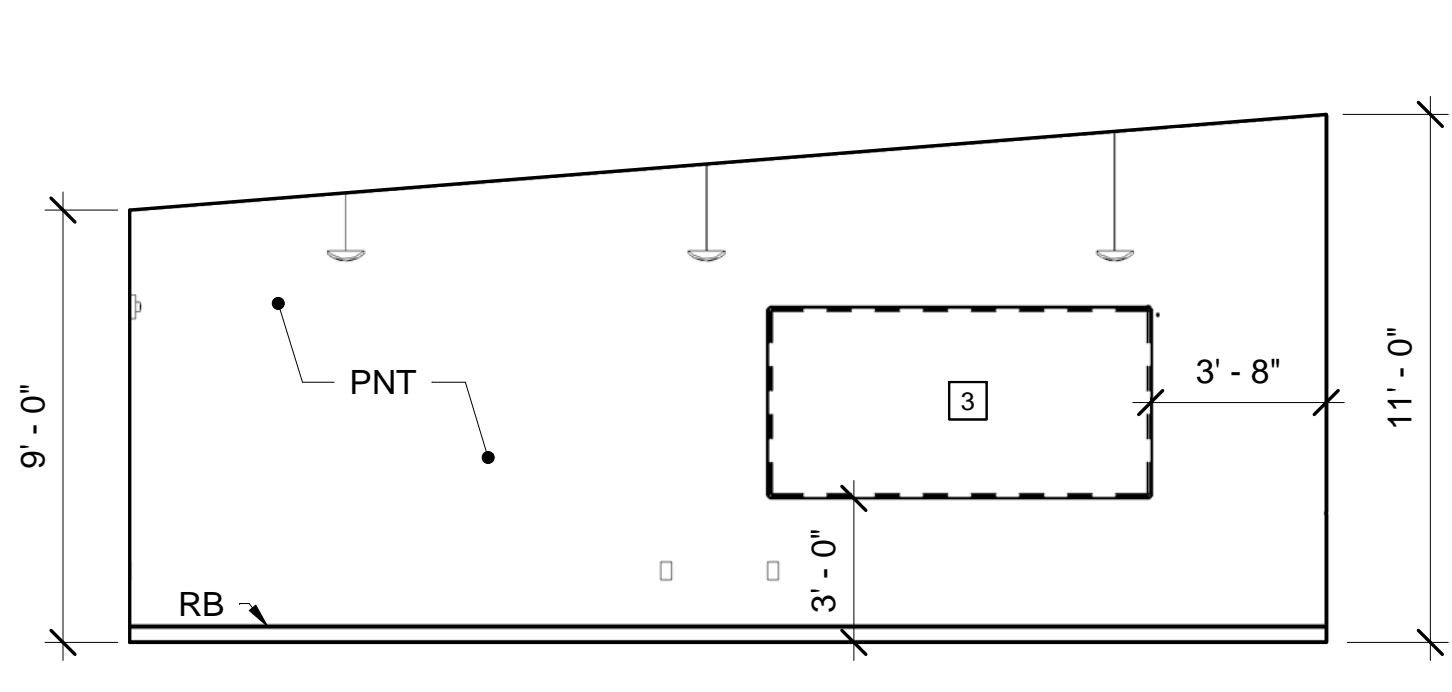


6 WORK ROOM A016 EAST ELEV
 AE101/AE742 SCALE: 1/4" = 1'-0"

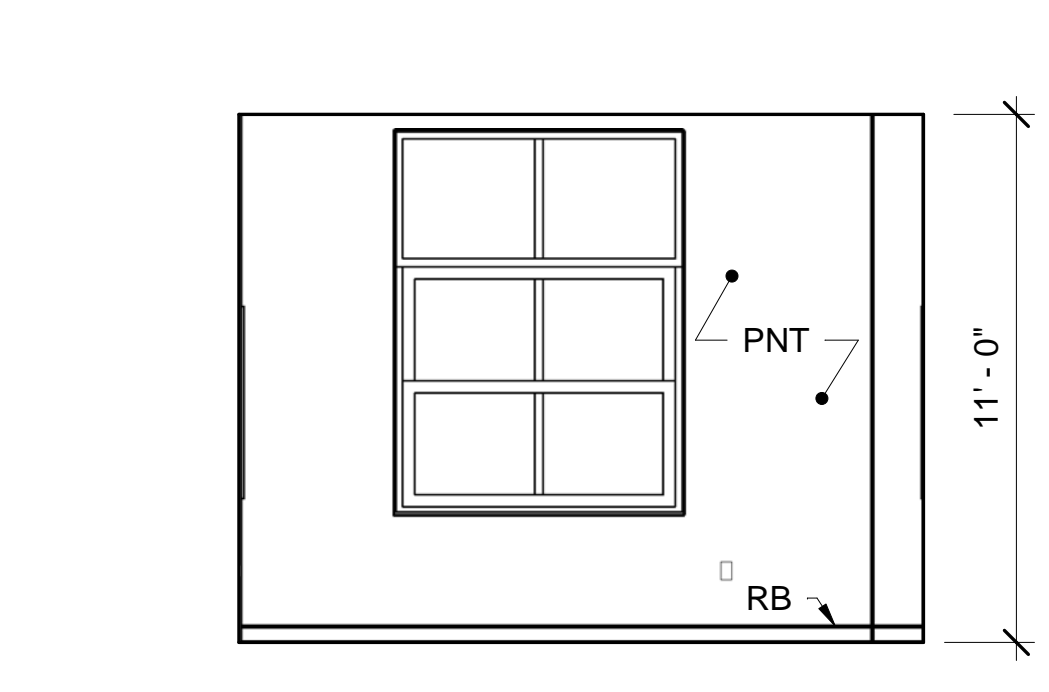


7 WORK ROOM A016 SOUTH ELEV
 AE101/AE742 SCALE: 1/4" = 1'-0"

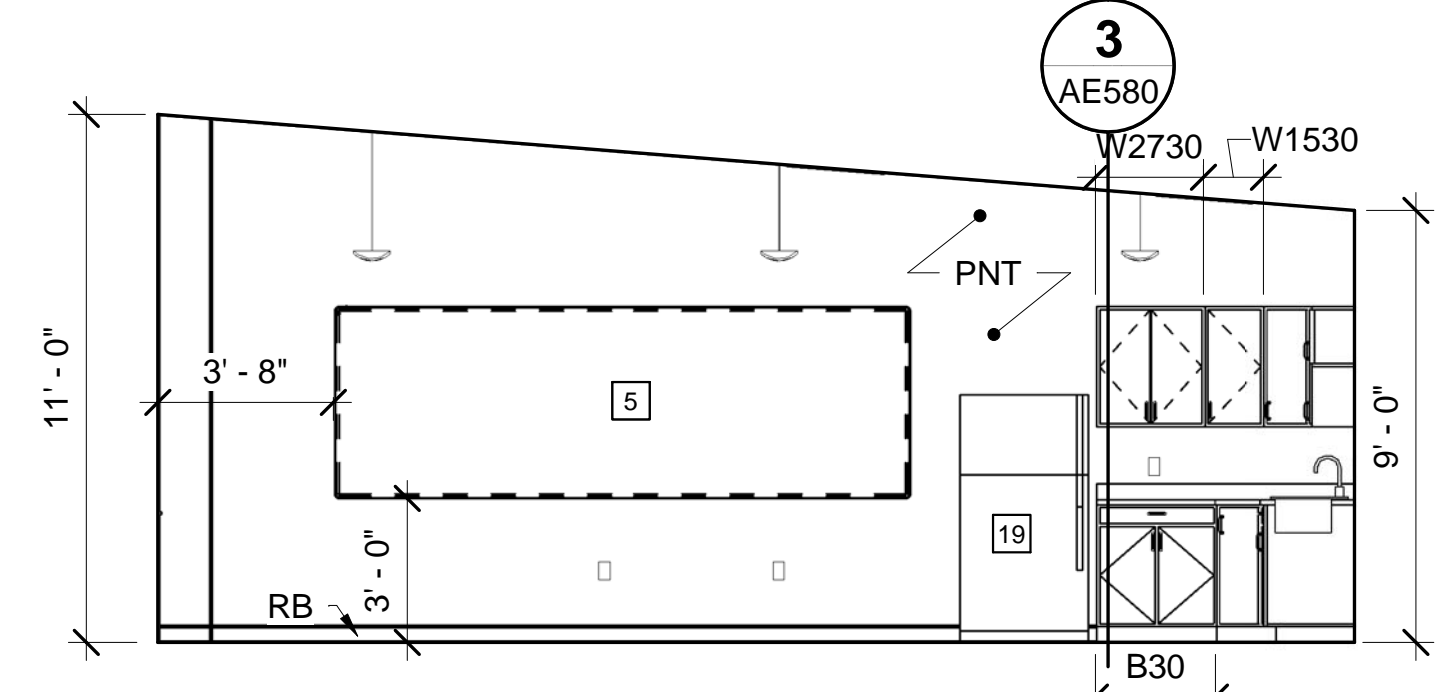


8 WORK ROOM A016 WEST ELEV
 AE101/AE742 SCALE: 1/4" = 1'-0"

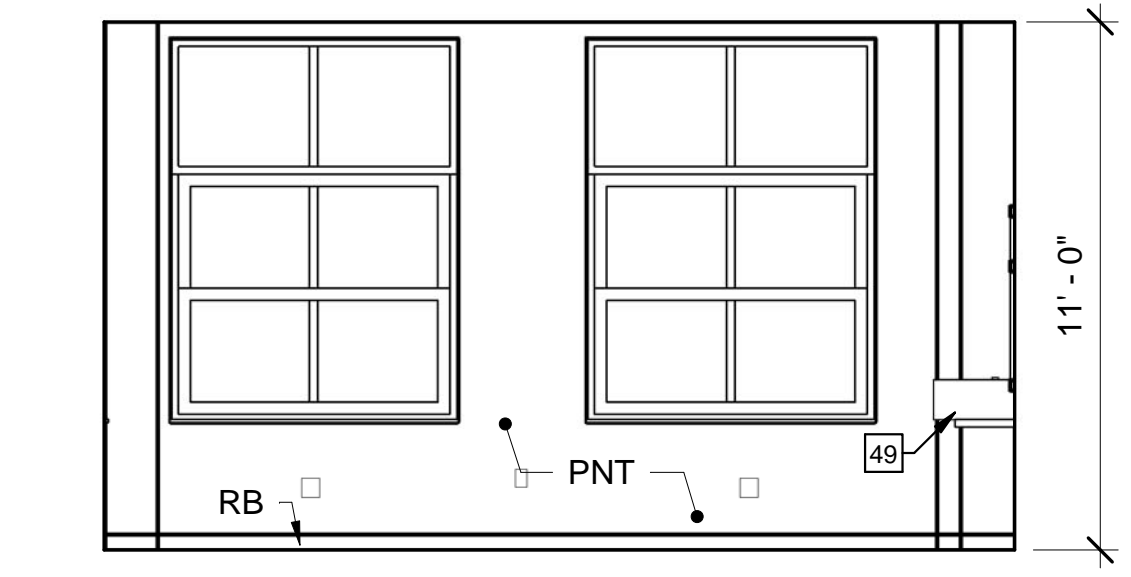


9 MAIN OFFICE A102 NORTH ELEV
 AE101/AE742 SCALE: 1/4" = 1'-0"

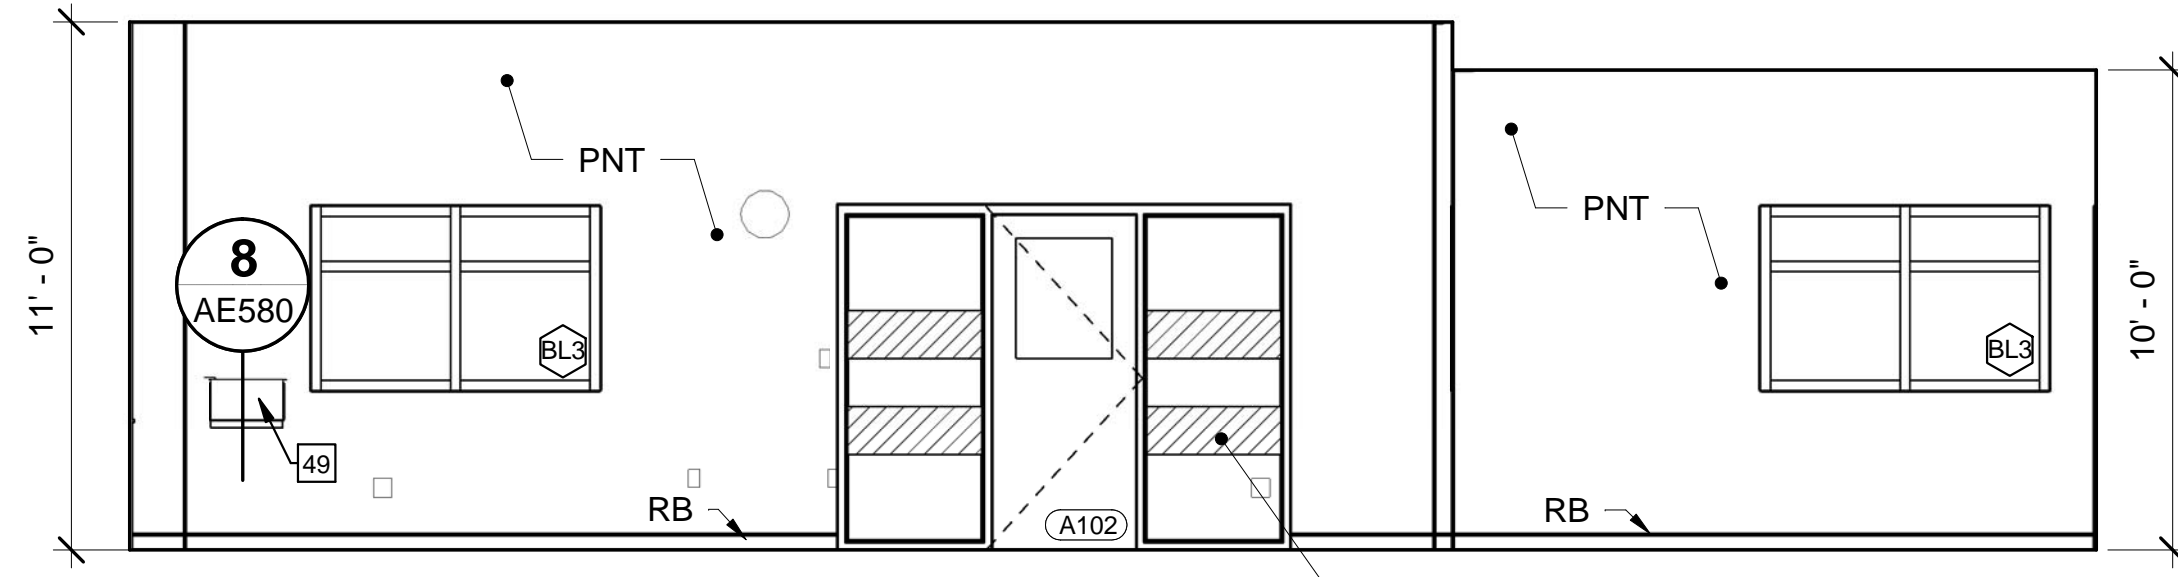


10 MAIN OFFICE A102 EAST ELEV
 AE101/AE742 SCALE: 1/4" = 1'-0"

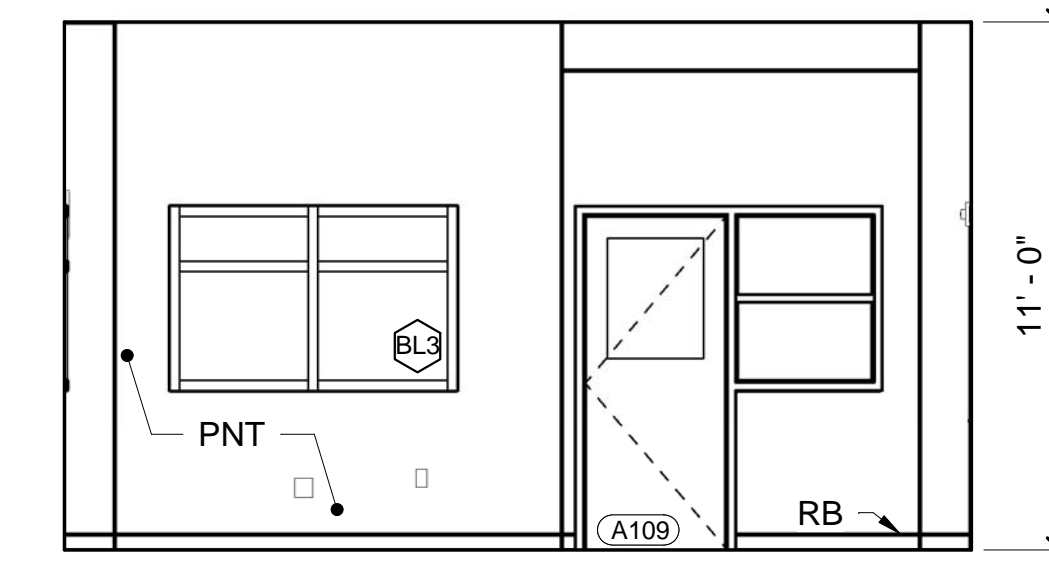


11 MAIN OFFICE A102 SOUTH ELEV
 AE101/AE742 SCALE: 1/4" = 1'-0"

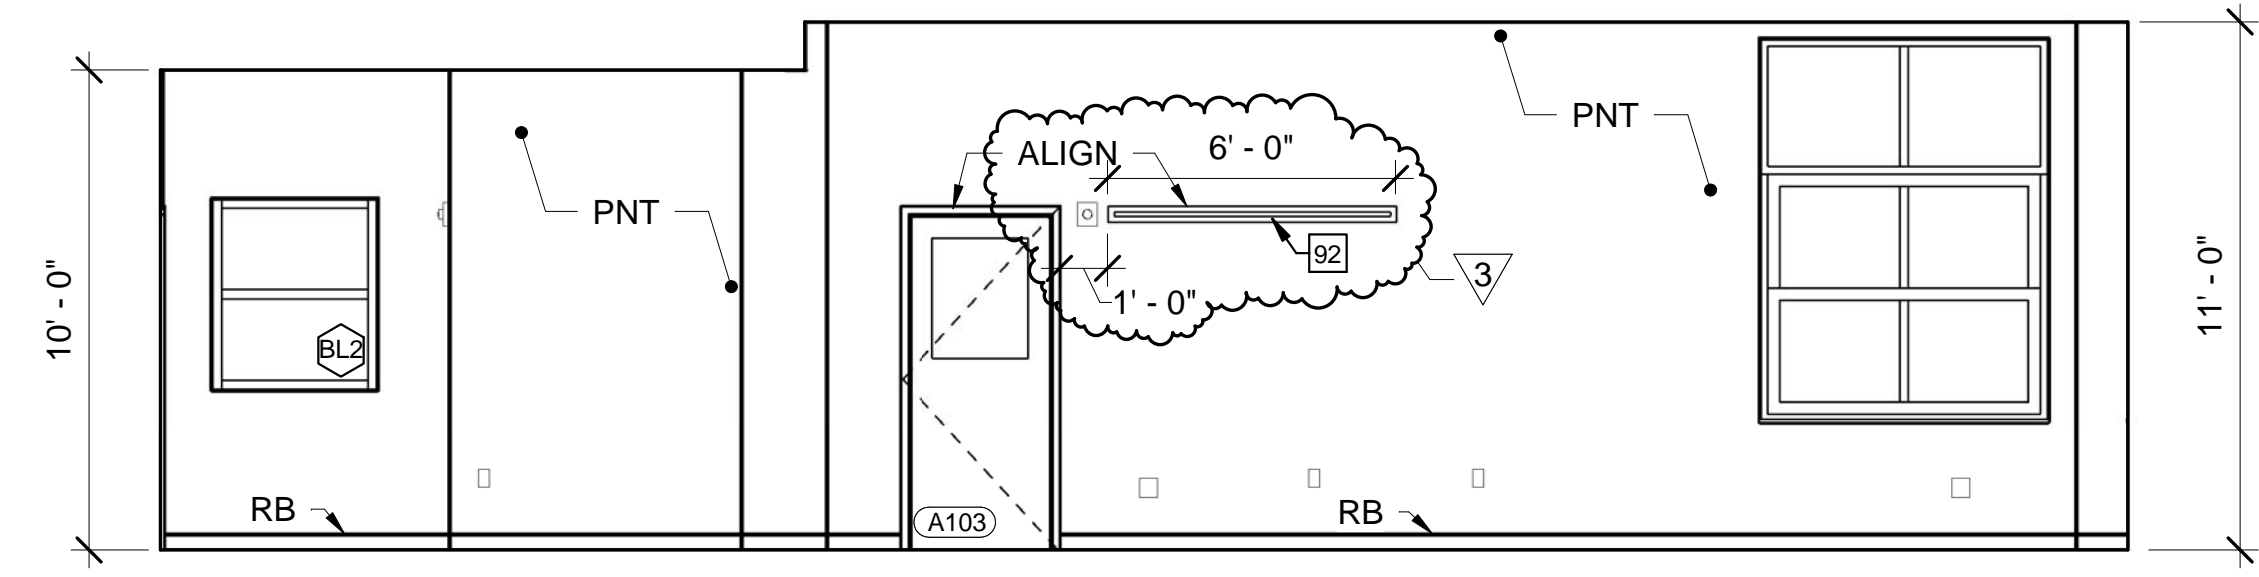


12 MAIN OFFICE A102 WEST ELEV
 AE101/AE742 SCALE: 1/4" = 1'-0"

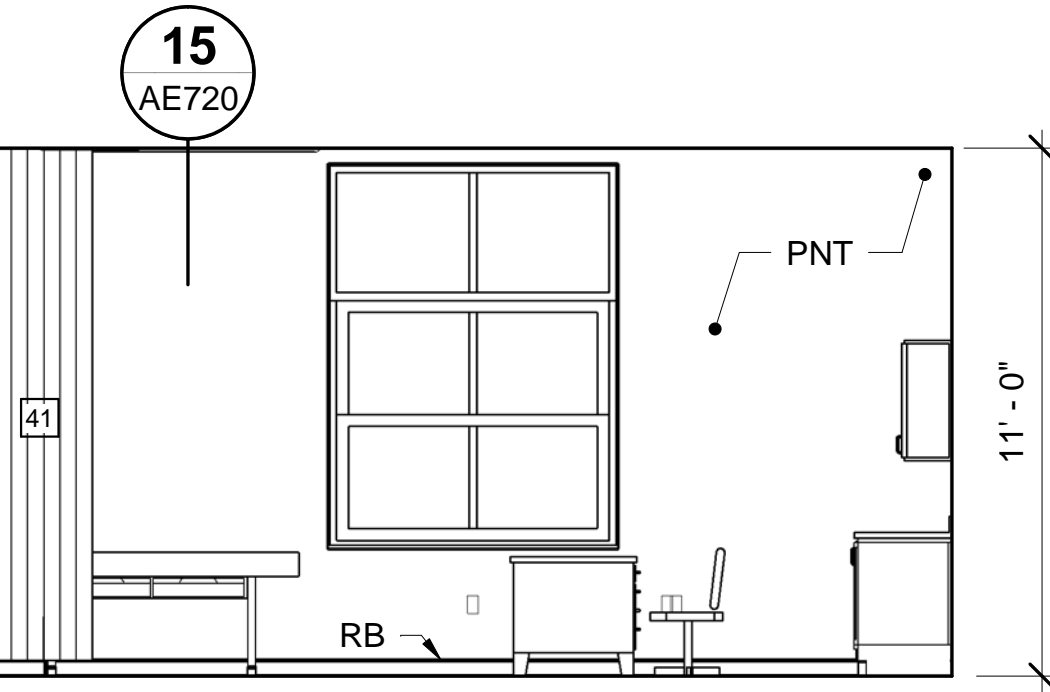


13 NURSE A103 NORTH ELEV
 AE101/AE742 SCALE: 1/4" = 1'-0"

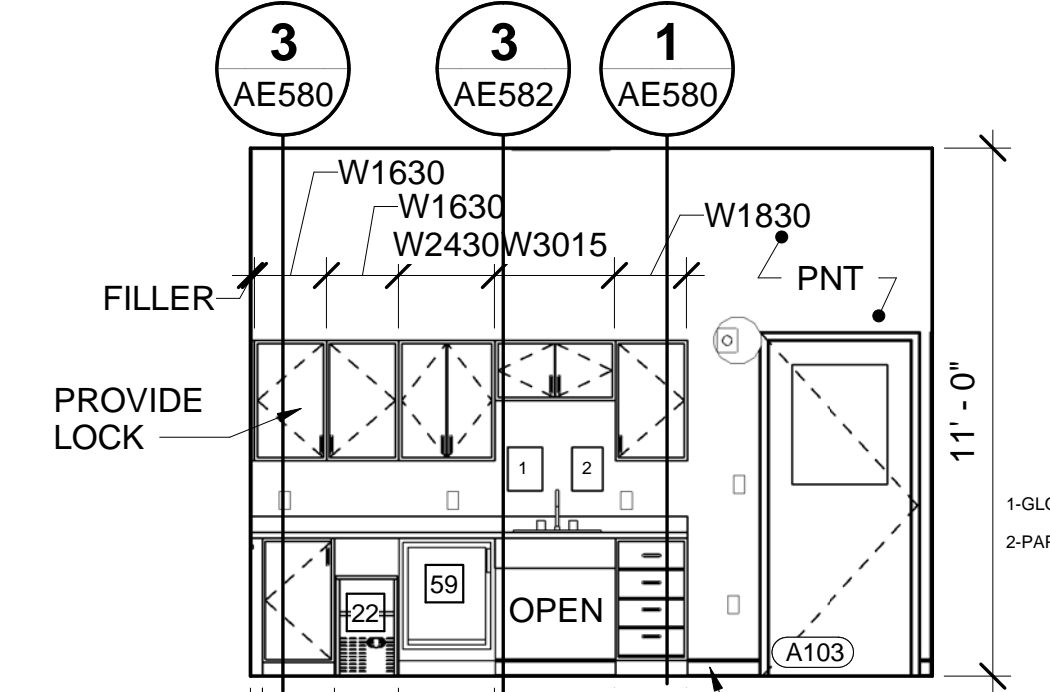


14 NURSE A103 EAST ELEV
 AE101/AE742 SCALE: 1/4" = 1'-0"

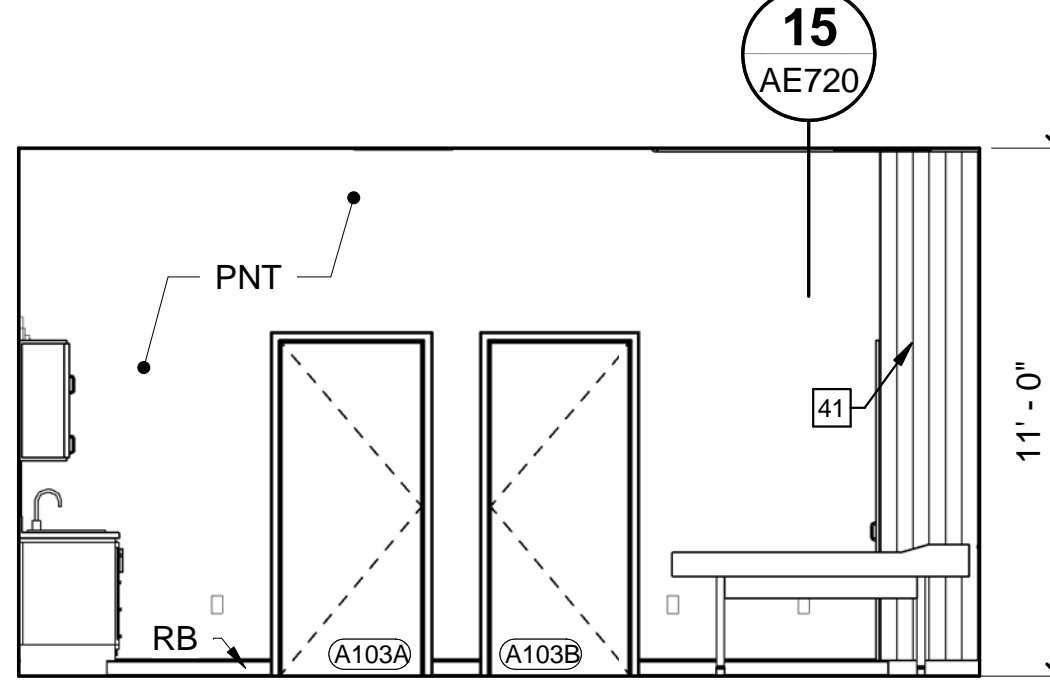


15 NURSE A103 SOUTH ELEV
 AE101/AE742 SCALE: 1/4" = 1'-0"

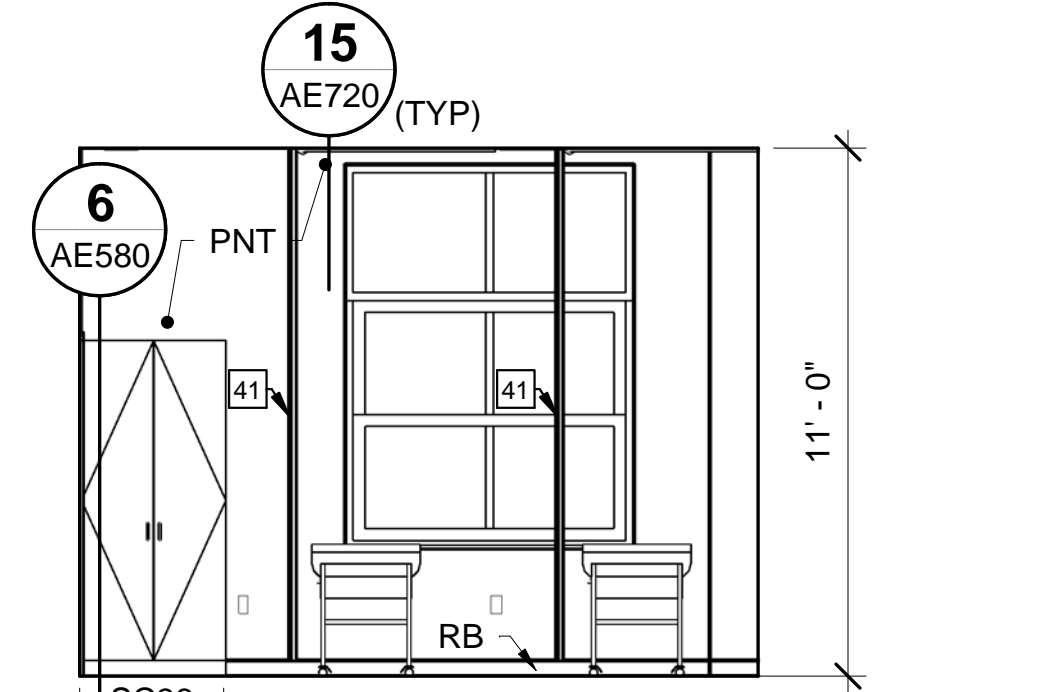


16 NURSE A103 WEST ELEV
 AE101/AE742 SCALE: 1/4" = 1'-0"

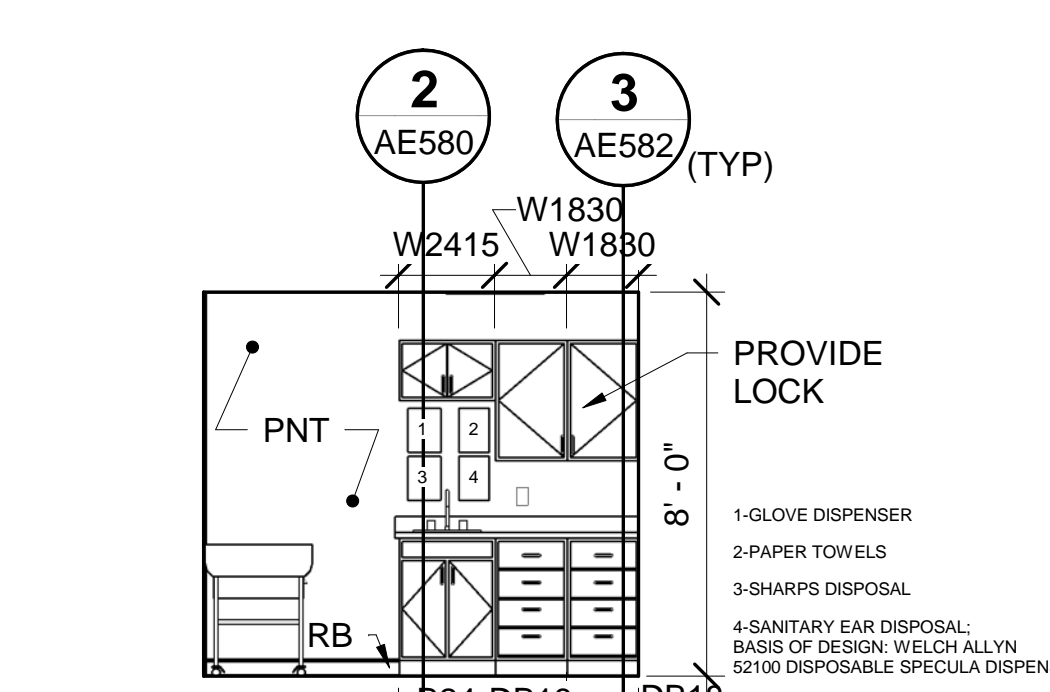


17 EXAM A103A SOUTH ELEV
 AE101/AE742 SCALE: 1/4" = 1'-0"

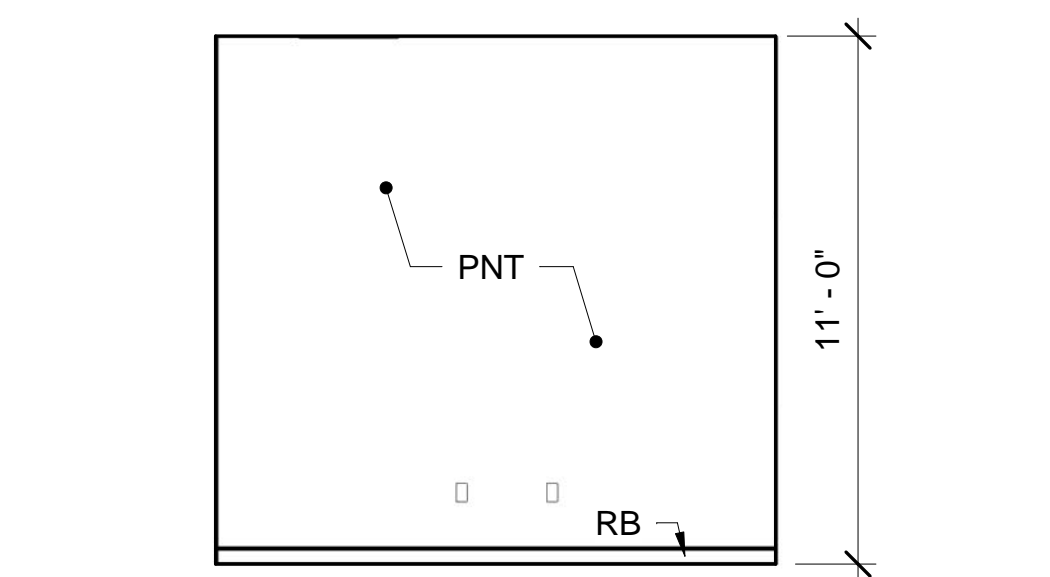


18 ASSIST PRIN A104 NORTH ELEV
 AE101/AE742 SCALE: 1/4" = 1'-0"

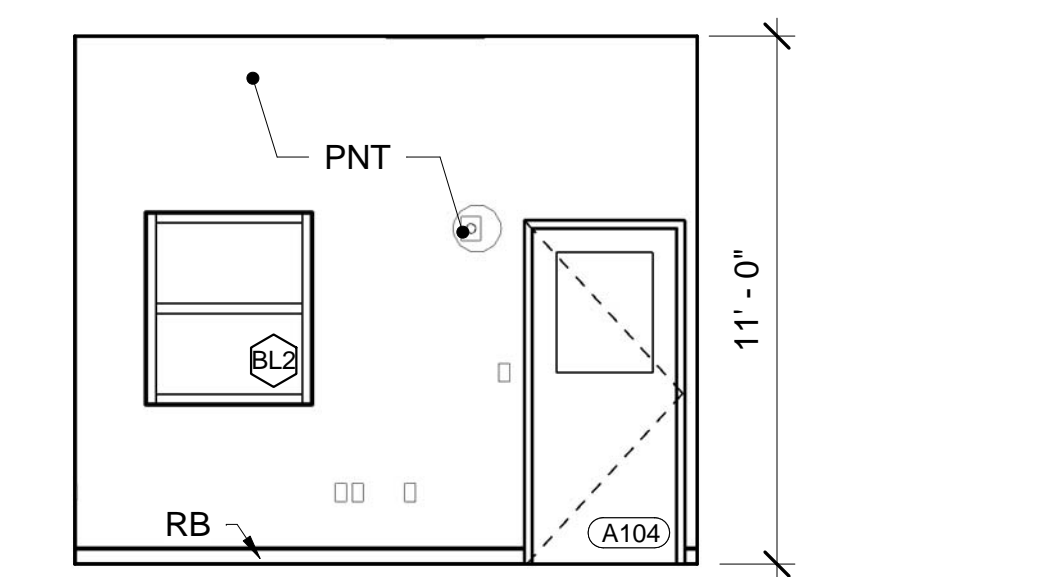


19 ASSIST PRIN A104 EAST ELEV
 AE101/AE742 SCALE: 1/4" = 1'-0"

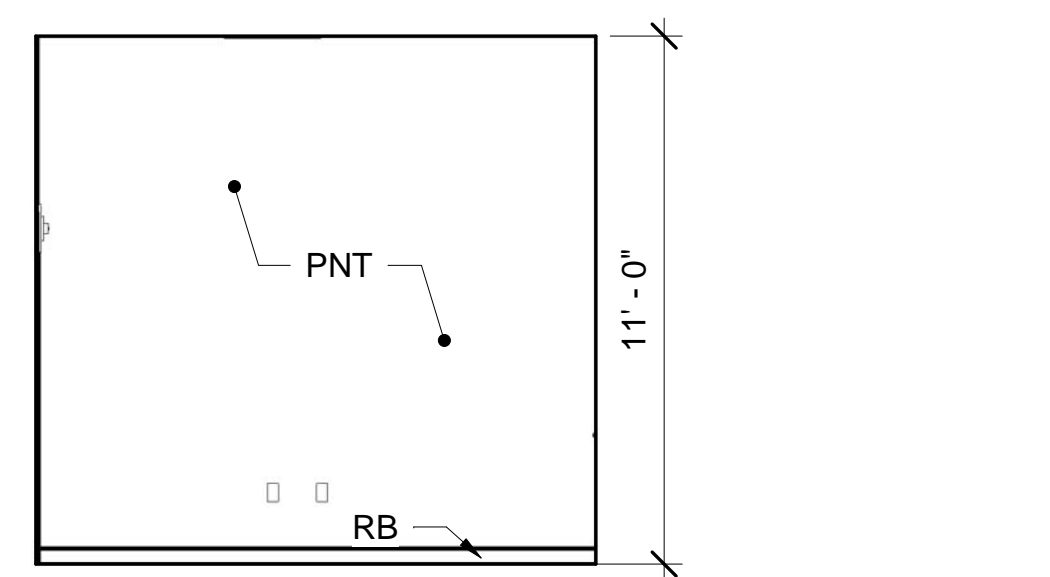


20 ASSIST PRIN A104 SOUTH ELEV
 AE101/AE742 SCALE: 1/4" = 1'-0"

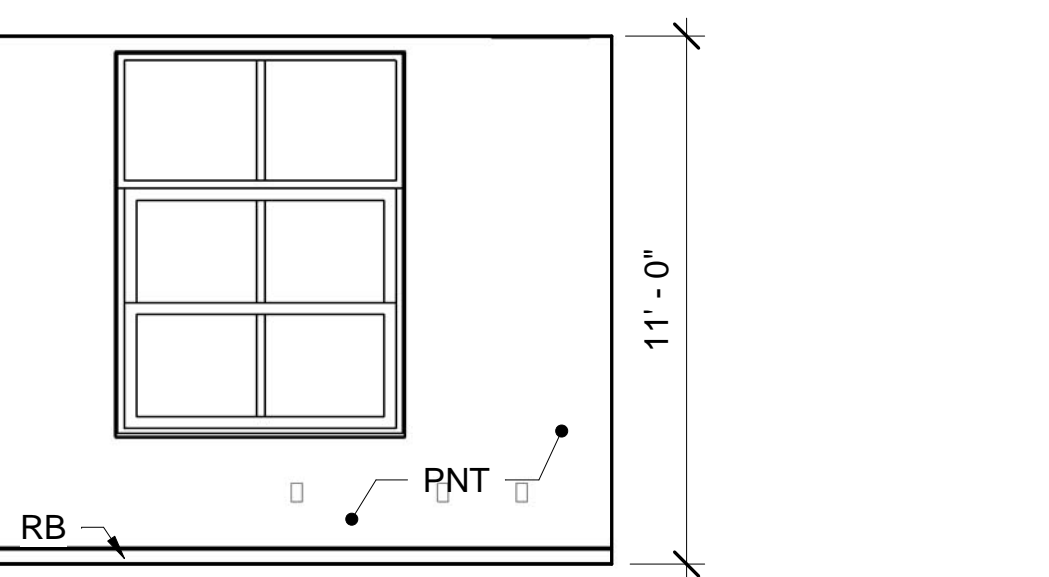


21 ASSIST PRIN A104 WEST ELEV
 AE101/AE742 SCALE: 1/4" = 1'-0"

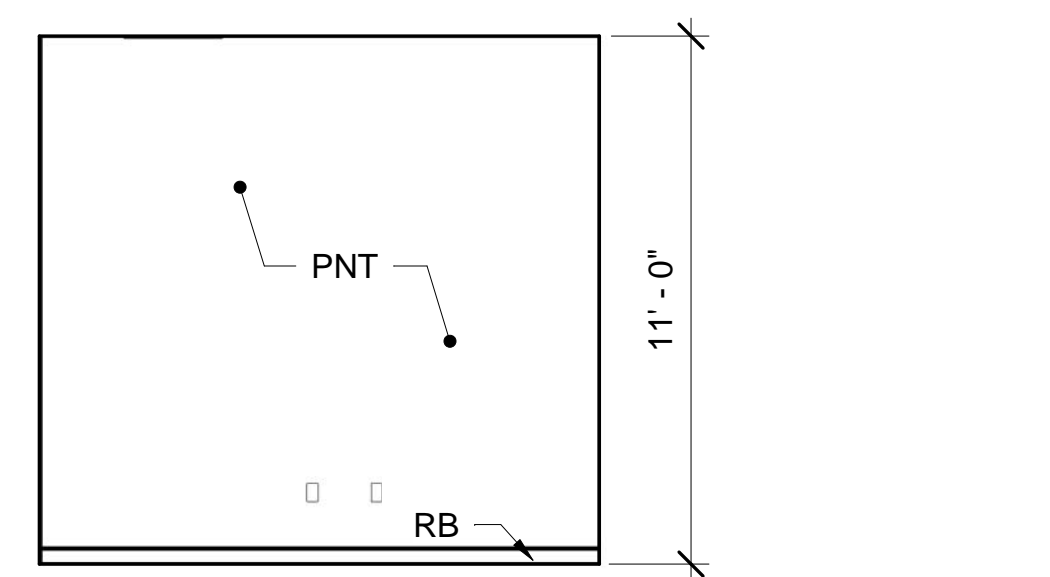


22 PRIN A105 NORTH ELEV
 AE101/AE742 SCALE: 1/4" = 1'-0"

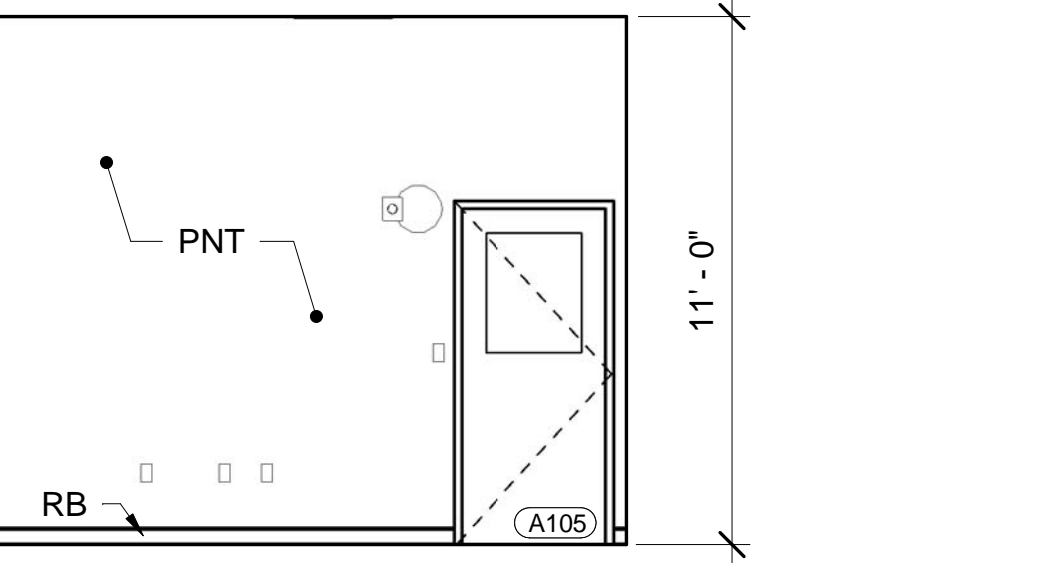


23 PRIN A105 EAST ELEV
 AE101/AE742 SCALE: 1/4" = 1'-0"

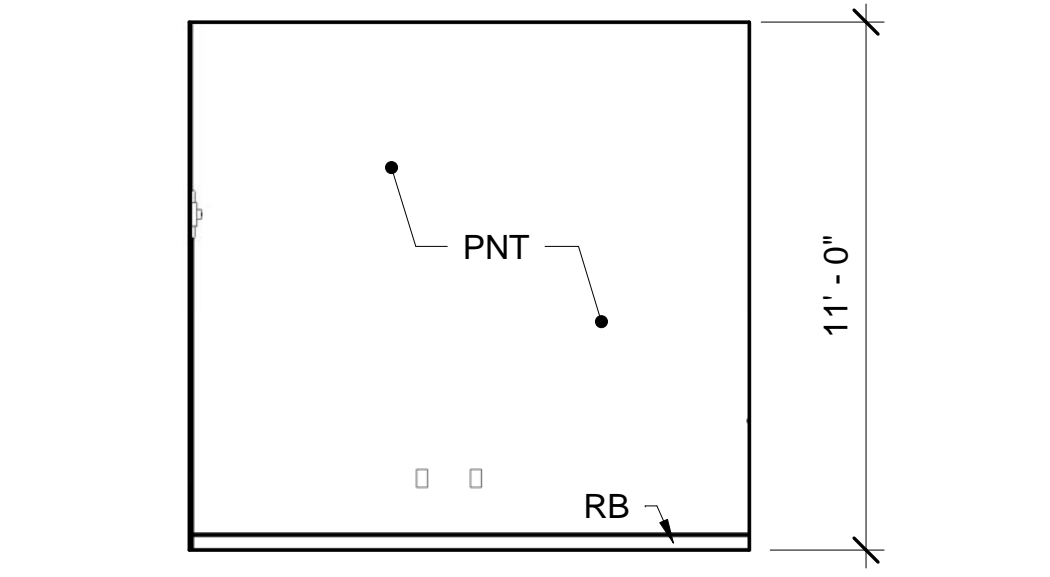

24 PRIN A105 SOUTH ELEV
 AE101/AE742 SCALE: 1/4" = 1'-0"

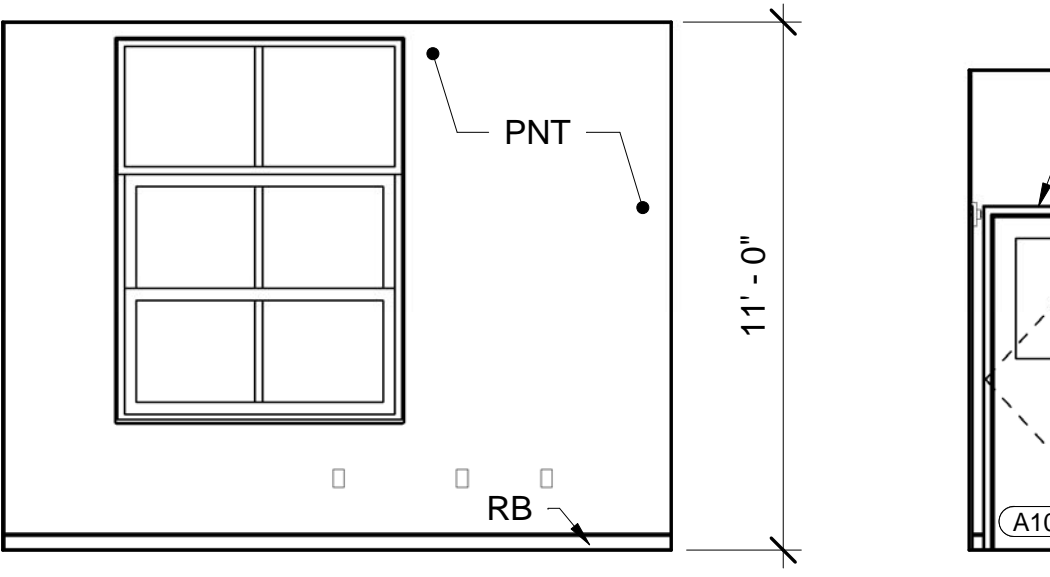

25 PRIN A105 WEST ELEV
 AE101/AE742 SCALE: 1/4" = 1'-0"

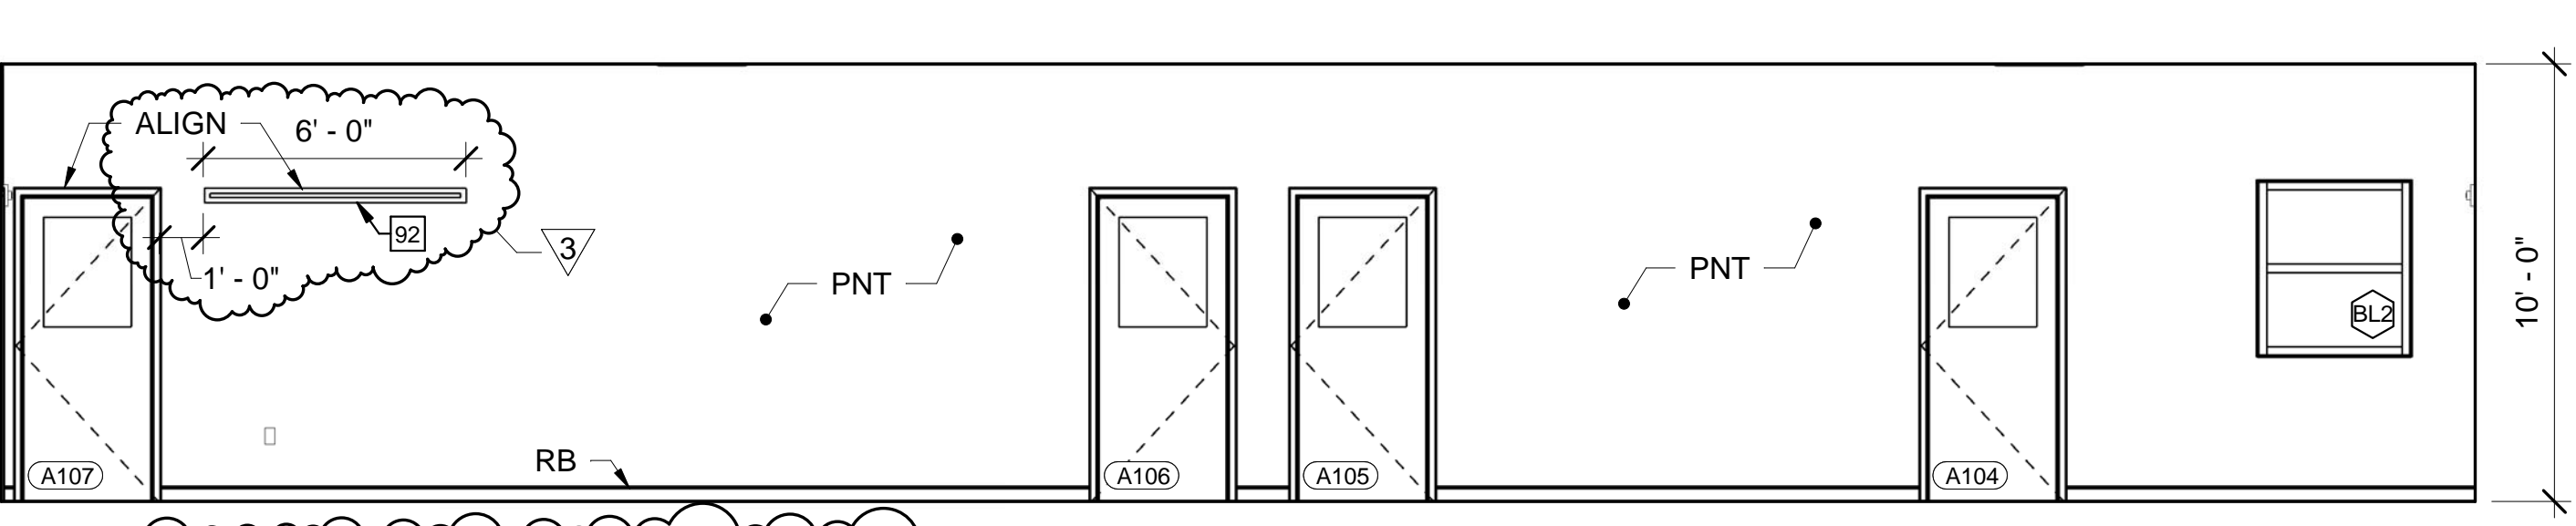


26 CORRIDOR A102A WEST ELEV
 AE101/AE742 SCALE: 1/4" = 1'-0"


GENERAL NOTE:
 1. SEE SHEET AE003 FOR KEYNOTES.




STATE OF MAINE PUBLIC SCHOOL PROJECT			
TITLE: MONMOUTH ELEMENTARY / MIDDLE SCHOOL - RSU 2			
LOCATION: MONMOUTH, ME			
TITLE THIS DWG: INTERIOR ELEVATIONS			
DRAWING NO.		OAK POINT ASSOCIATES	
DRAWN BY: JGB		AE742	
CHECK BY: RCT		SHEET NO.	
NO.		NO.	
DESCRIPTION		DATE	
REVISIONS		DATE	
READY FOR CONSTRUCTION		07/05/18	

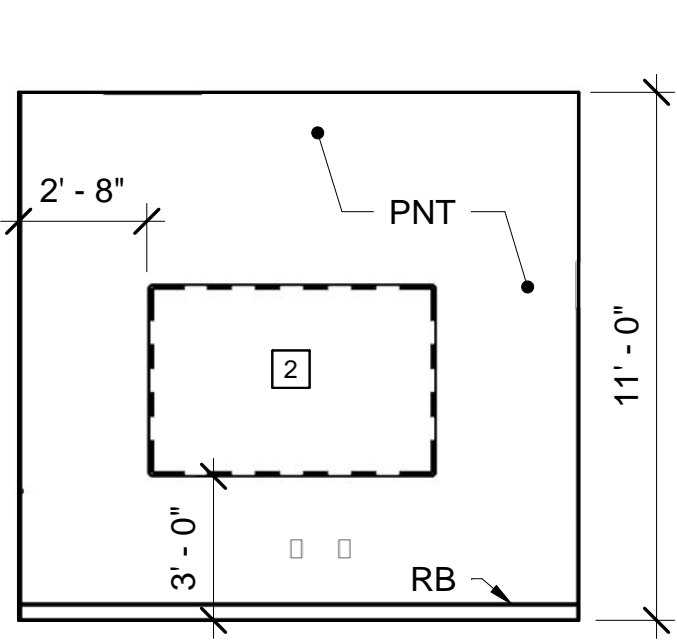


1 CONF/RECORDS A106 NORTH ELEV
AE101/AE743 SCALE: 1/4" = 1'-0"

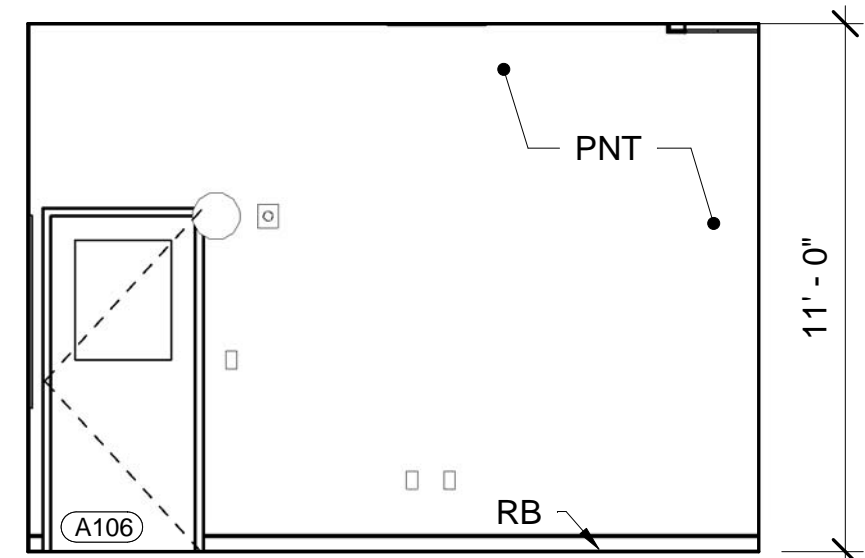


2 CONF/RECORDS A106 EAST ELEV
AE101/AE743 SCALE: 1/4" = 1'-0"

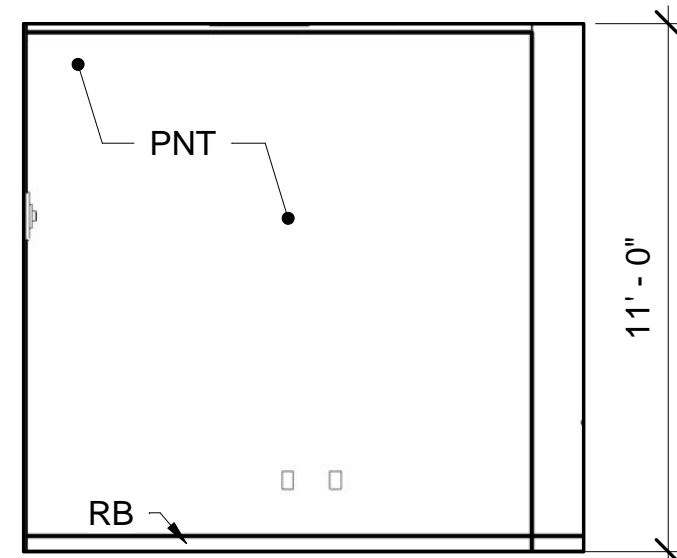


3 CONF/RECORDS A106 SOUTH ELEV
AE101/AE743 SCALE: 1/4" = 1'-0"

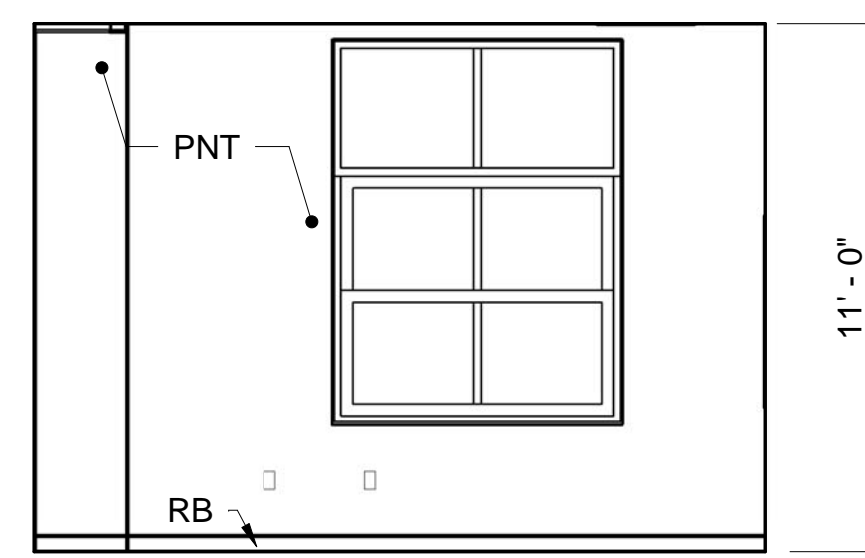


4 CONF/RECORDS A106 WEST ELEV
AE101/AE743 SCALE: 1/4" = 1'-0"

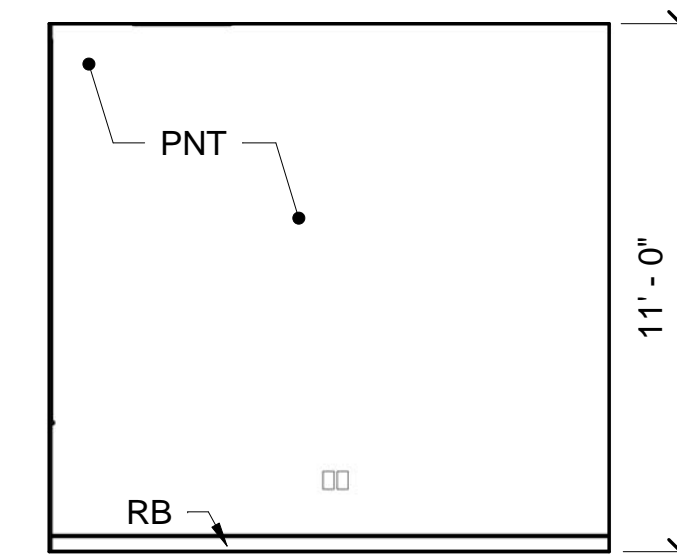


5 GUIDANCE A107 NORTH ELEV
AE101/AE743 SCALE: 1/4" = 1'-0"

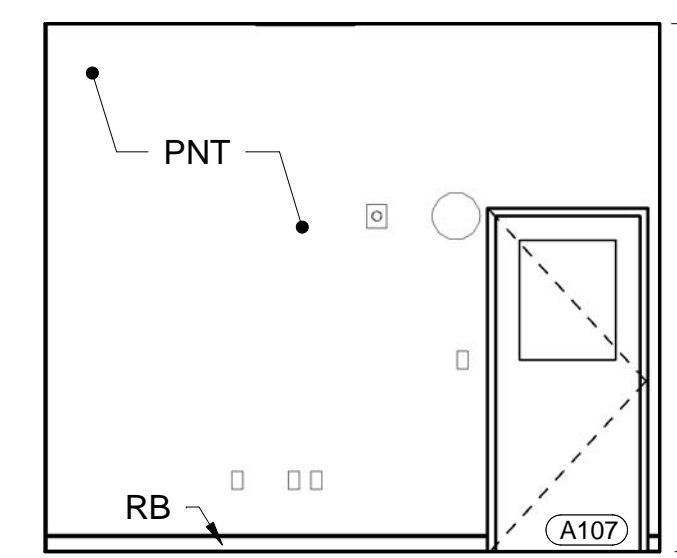


6 GUIDANCE A107 EAST ELEV
AE101/AE743 SCALE: 1/4" = 1'-0"

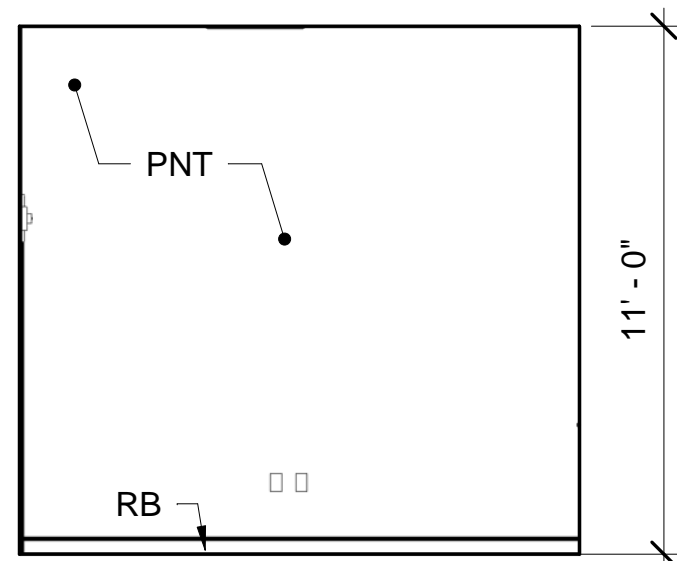


7 GUIDANCE A107 SOUTH ELEV
AE101/AE743 SCALE: 1/4" = 1'-0"

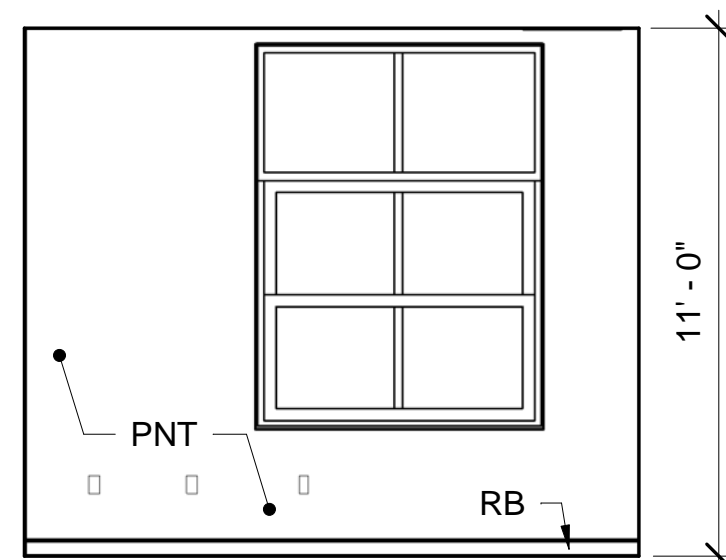


8 GUIDANCE A107 WEST ELEV
AE101/AE743 SCALE: 1/4" = 1'-0"

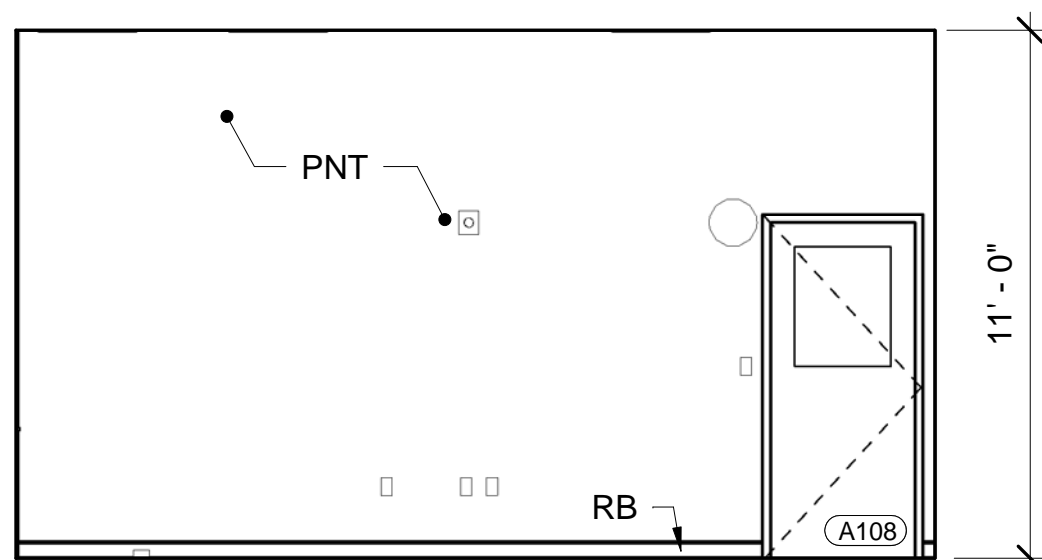


9 GUIDANCE A108 NORTH ELEV
AE101/AE743 SCALE: 1/4" = 1'-0"

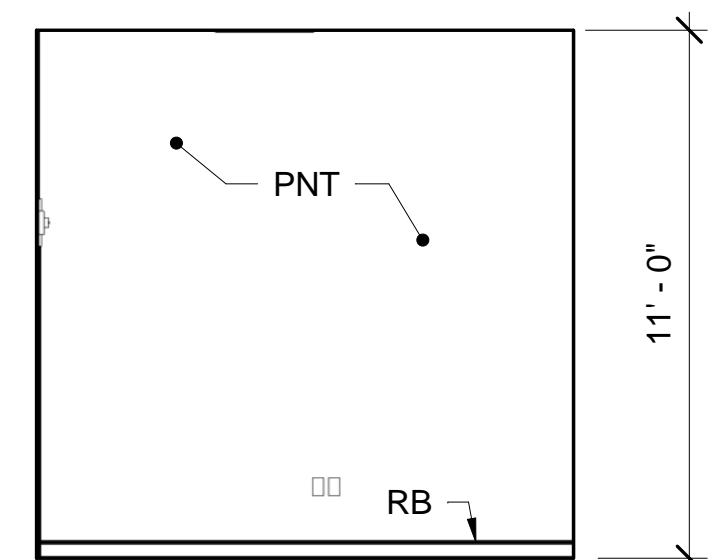


10 GUIDANCE A108 EAST ELEV
AE101/AE743 SCALE: 1/4" = 1'-0"

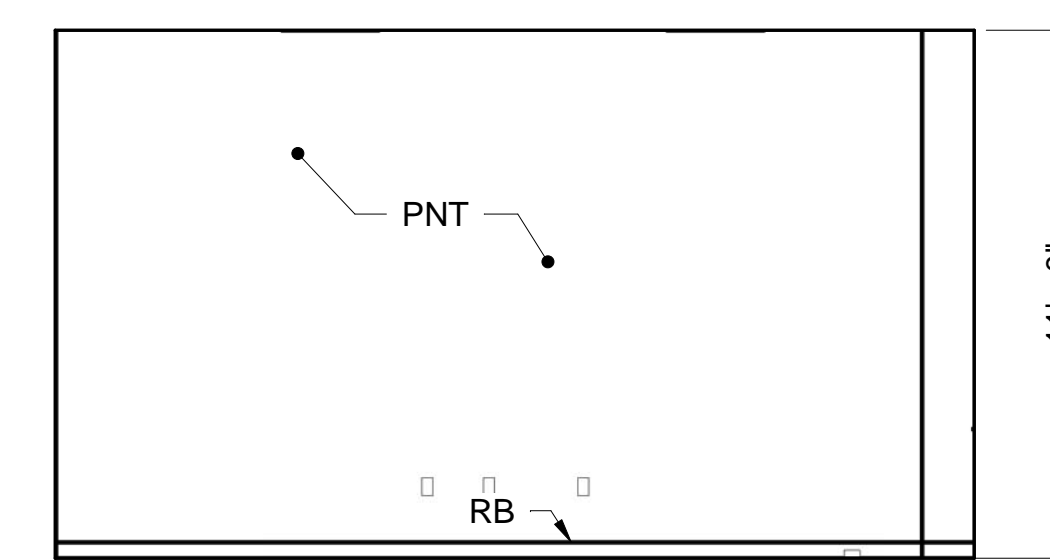


11 GUIDANCE A108 SOUTH ELEV
AE101/AE743 SCALE: 1/4" = 1'-0"

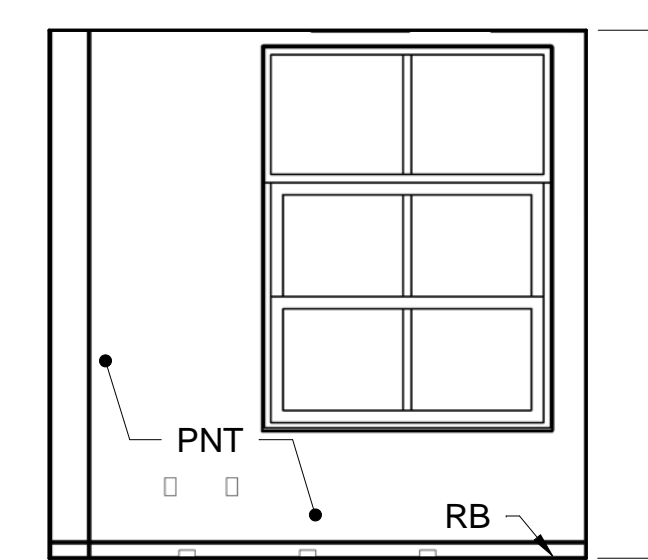


12 GUIDANCE A108 WEST ELEV
AE101/AE743 SCALE: 1/4" = 1'-0"

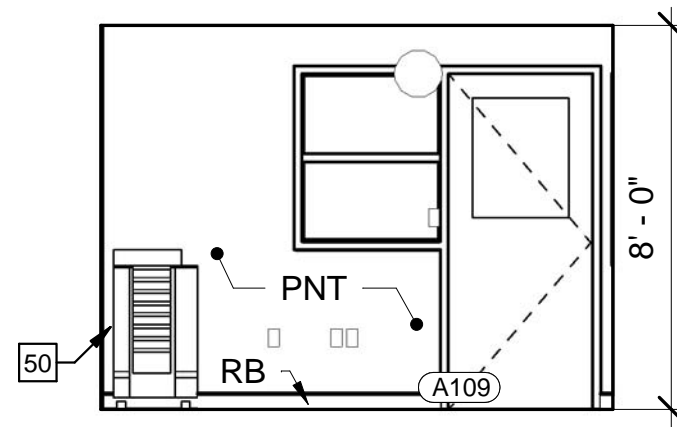


13 WORK ROOM A109 NORTH ELEV
AE101/AE743 SCALE: 1/4" = 1'-0"

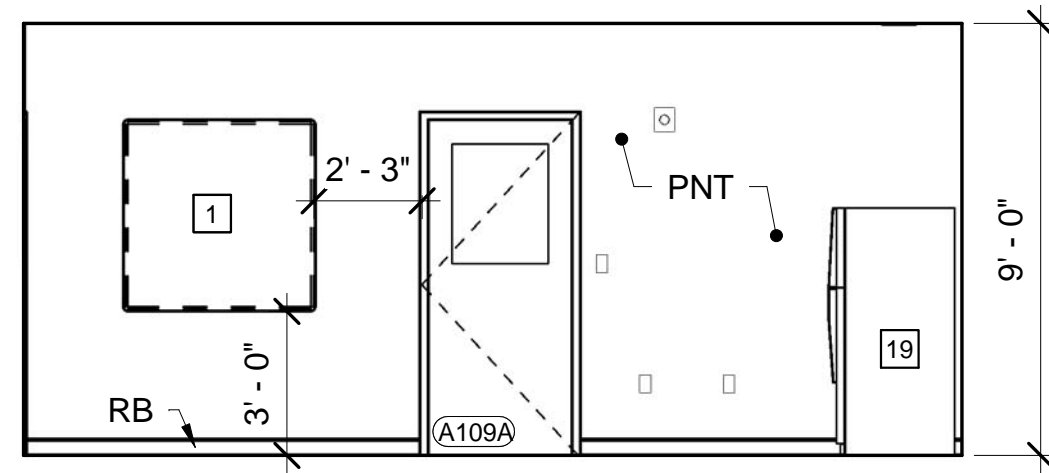


14 WORK ROOM A109 EAST ELEV
AE101/AE743 SCALE: 1/4" = 1'-0"

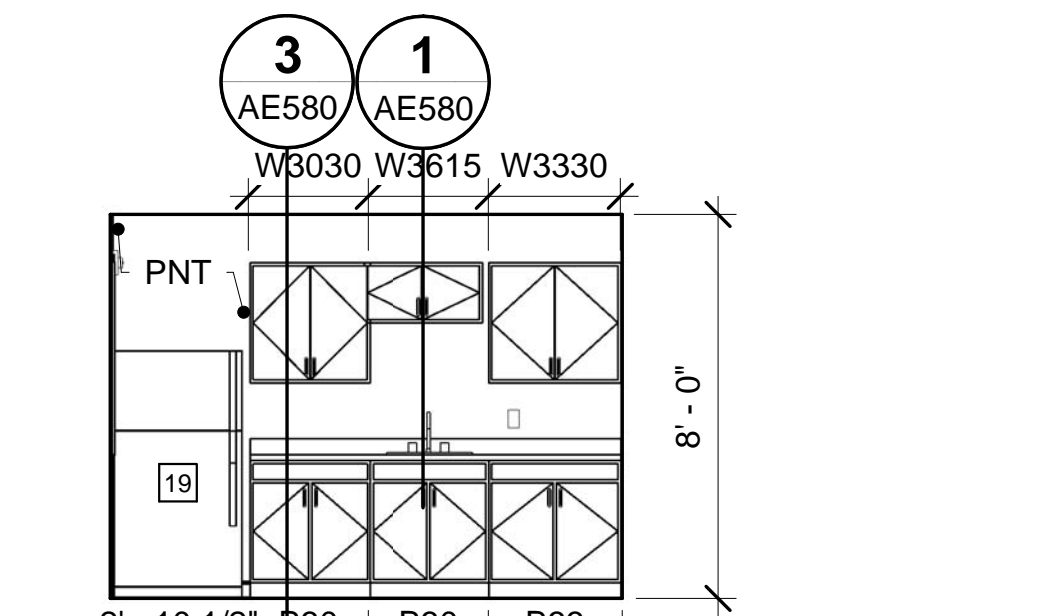


15 WORK ROOM A109 SOUTH ELEV
AE101/AE743 SCALE: 1/4" = 1'-0"

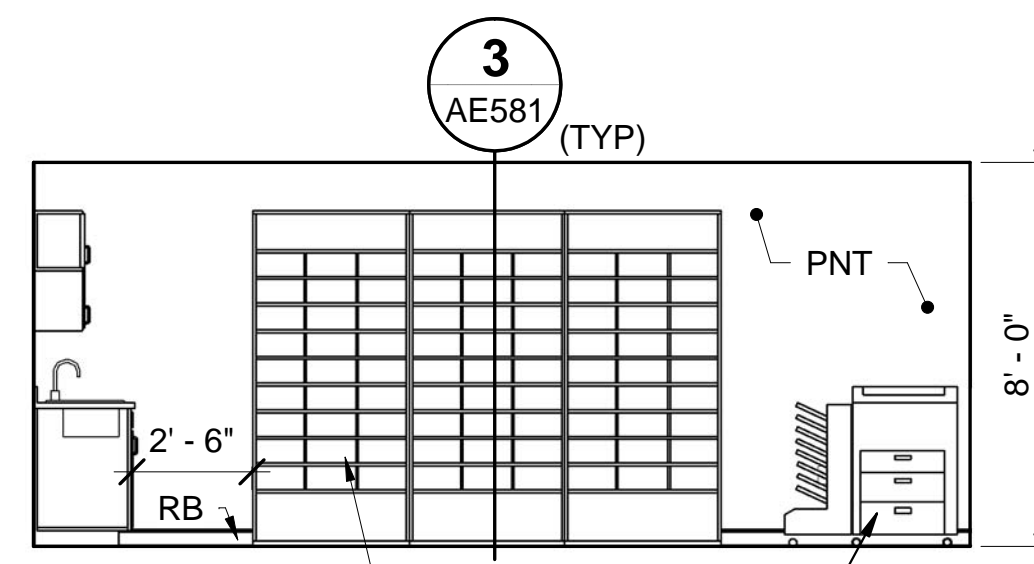


16 WORK ROOM A109 WEST ELEV
AE101/AE743 SCALE: 1/4" = 1'-0"

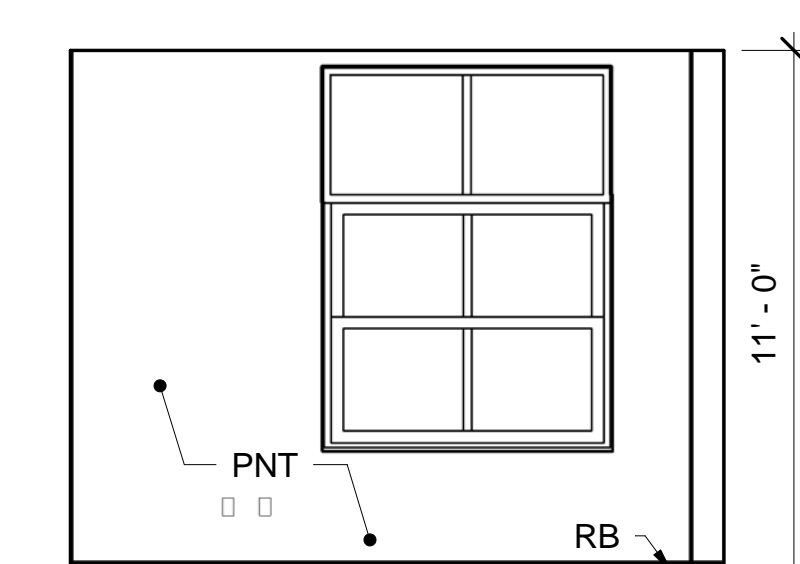


17 CONFERENCE ROOM A101 NORTH ELEV
AE101/AE743 SCALE: 1/4" = 1'-0"

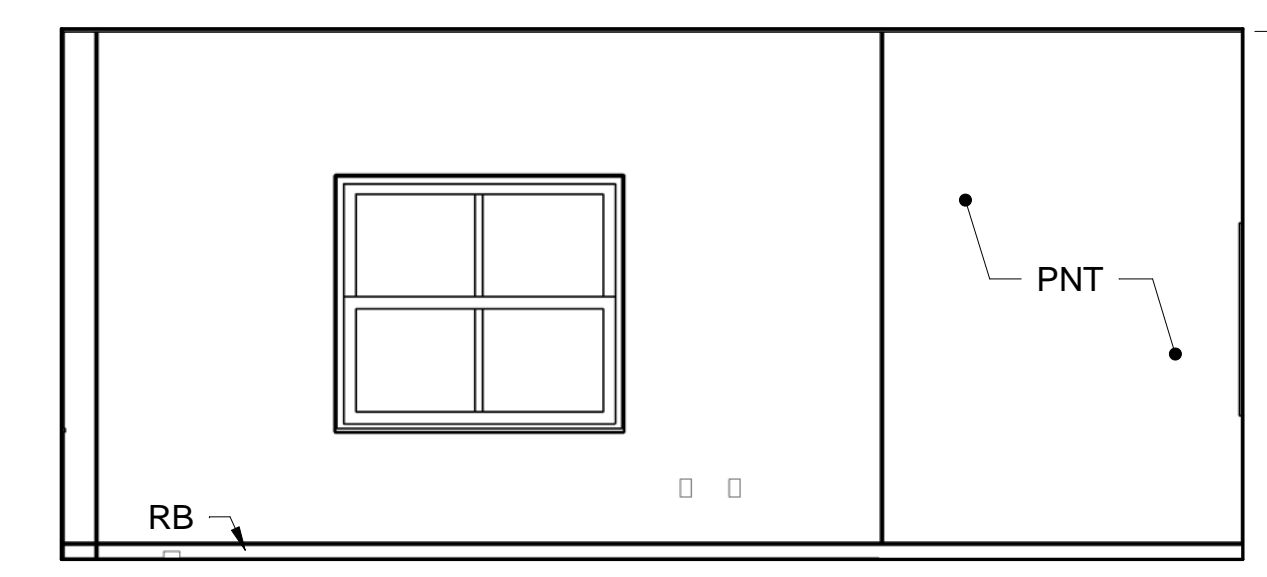


18 CONFERENCE ROOM A101 EAST ELEV
AE101/AE743 SCALE: 1/4" = 1'-0"

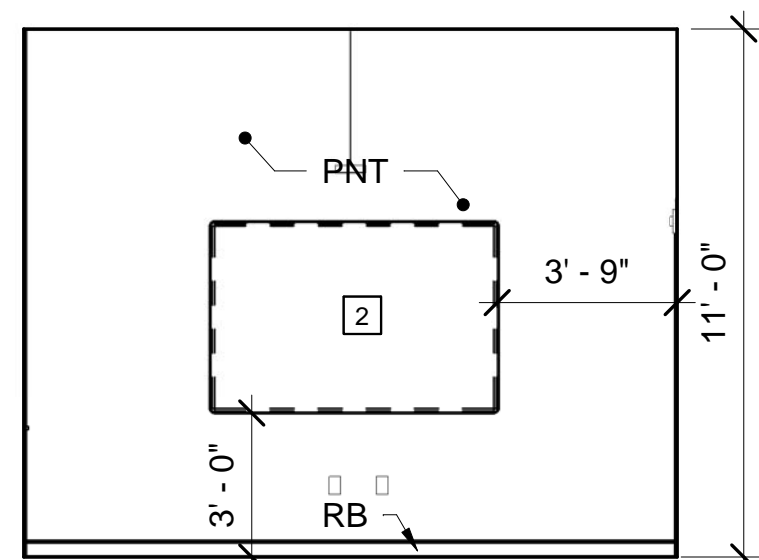


19 CONFERENCE ROOM A101 SOUTH ELEV
AE101/AE743 SCALE: 1/4" = 1'-0"

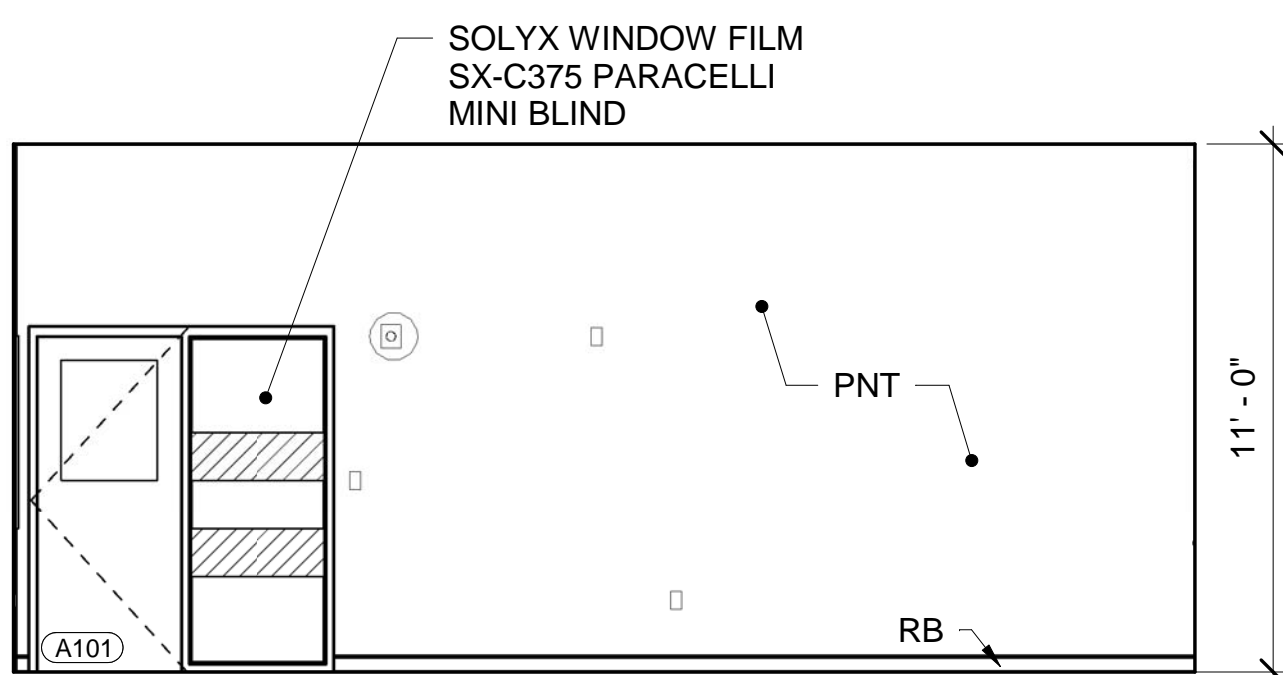


20 CONFERENCE ROOM A101 WEST ELEV
AE101/AE743 SCALE: 1/4" = 1'-0"

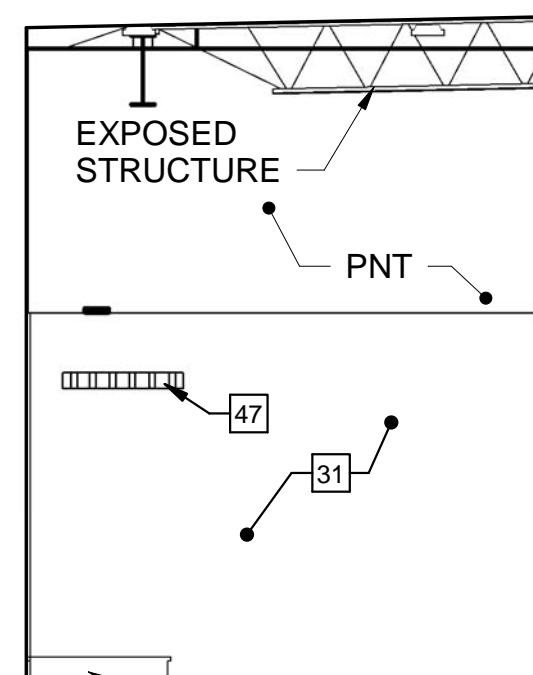


21 JAN A112 NORTH ELEV
AE101/AE743 SCALE: 1/4" = 1'-0"

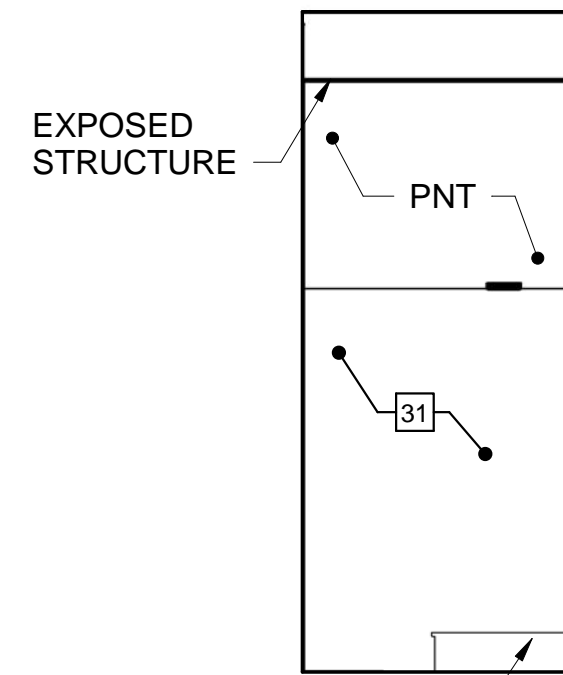

22 JAN A112 WEST ELEV
AE101/AE743 SCALE: 1/4" = 1'-0"

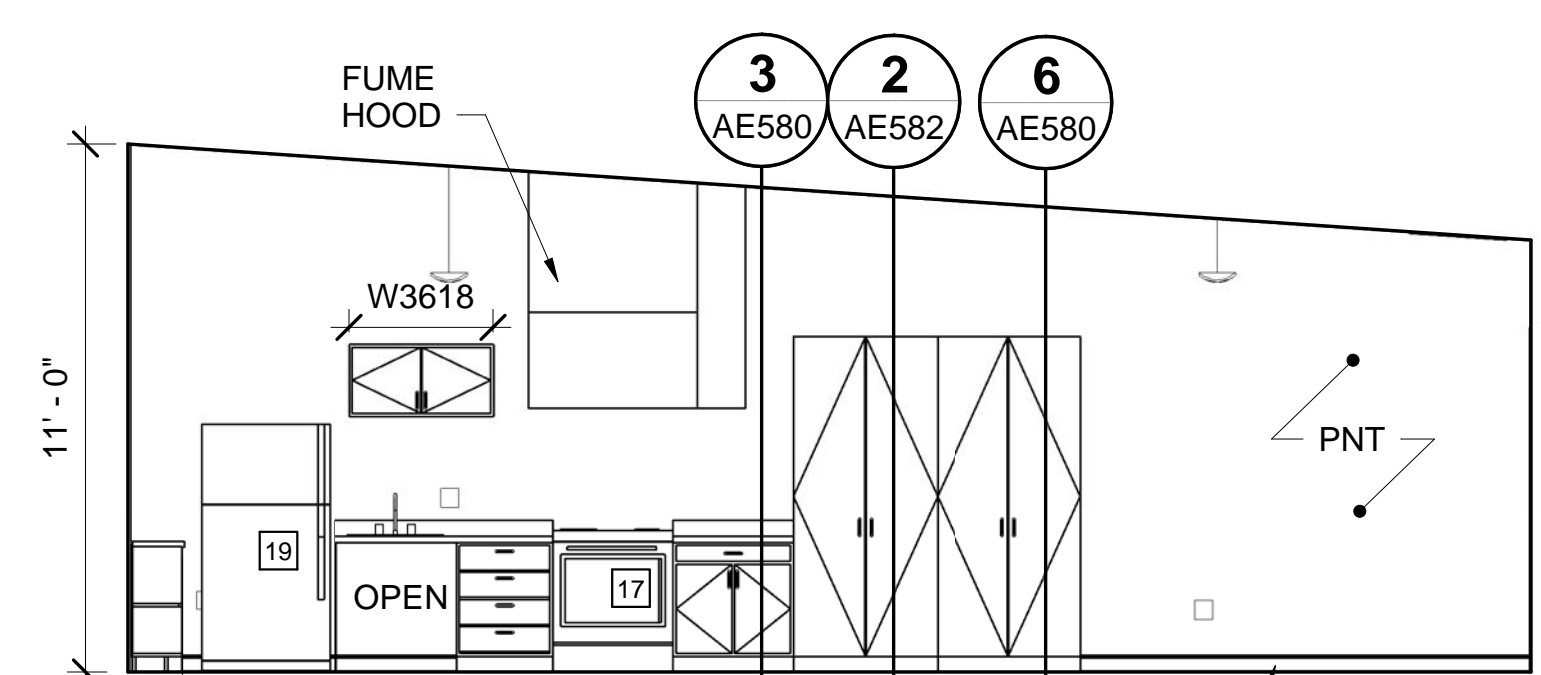


23 HEALTH A114 NORTH ELEV
AE101/AE743 SCALE: 1/4" = 1'-0"

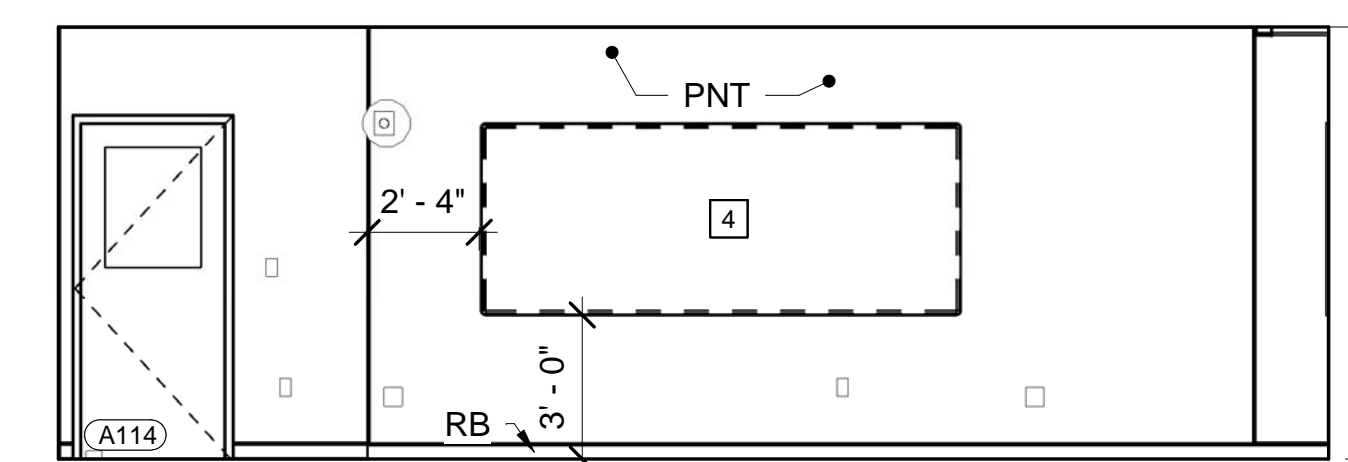


24 HEALTH A114 EAST ELEV
AE101/AE743 SCALE: 1/4" = 1'-0"


NOTE: TYPICAL WALL FINISHES, FRP AND MOP HOLDER IN ALL JANITOR ROOMS

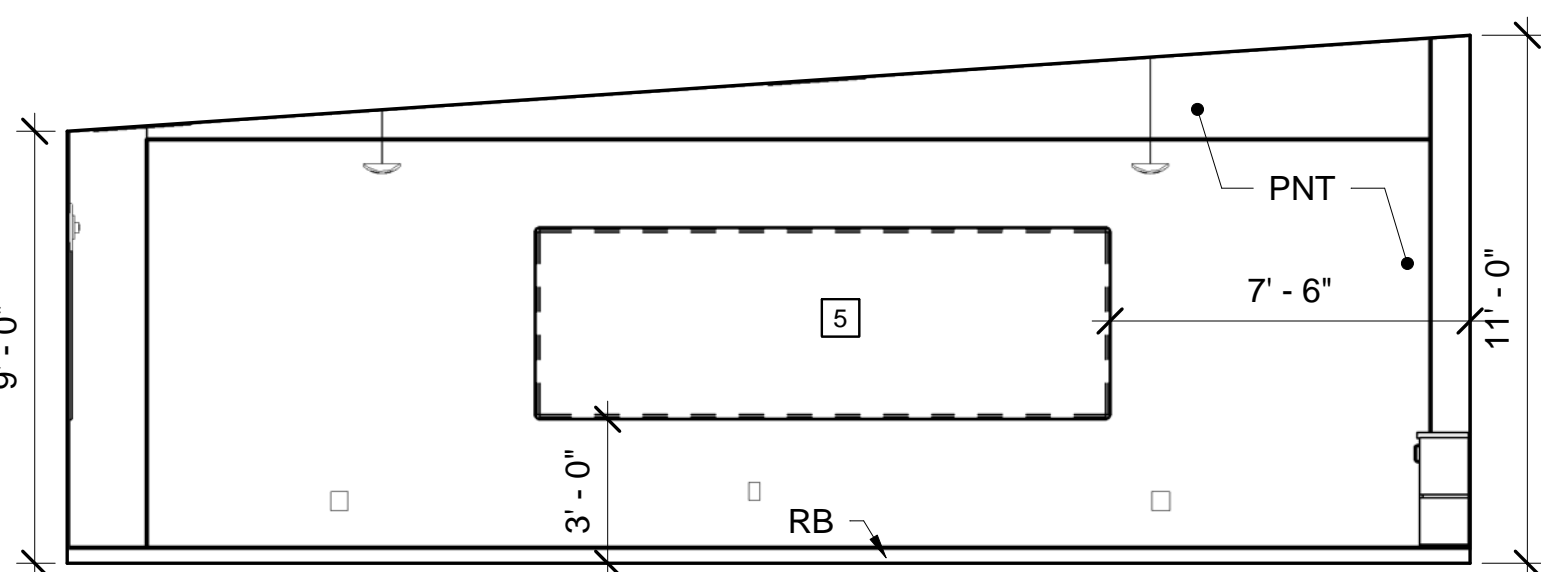

25 HEALTH A114 SOUTH ELEV
AE101/AE743 SCALE: 1/4" = 1'-0"

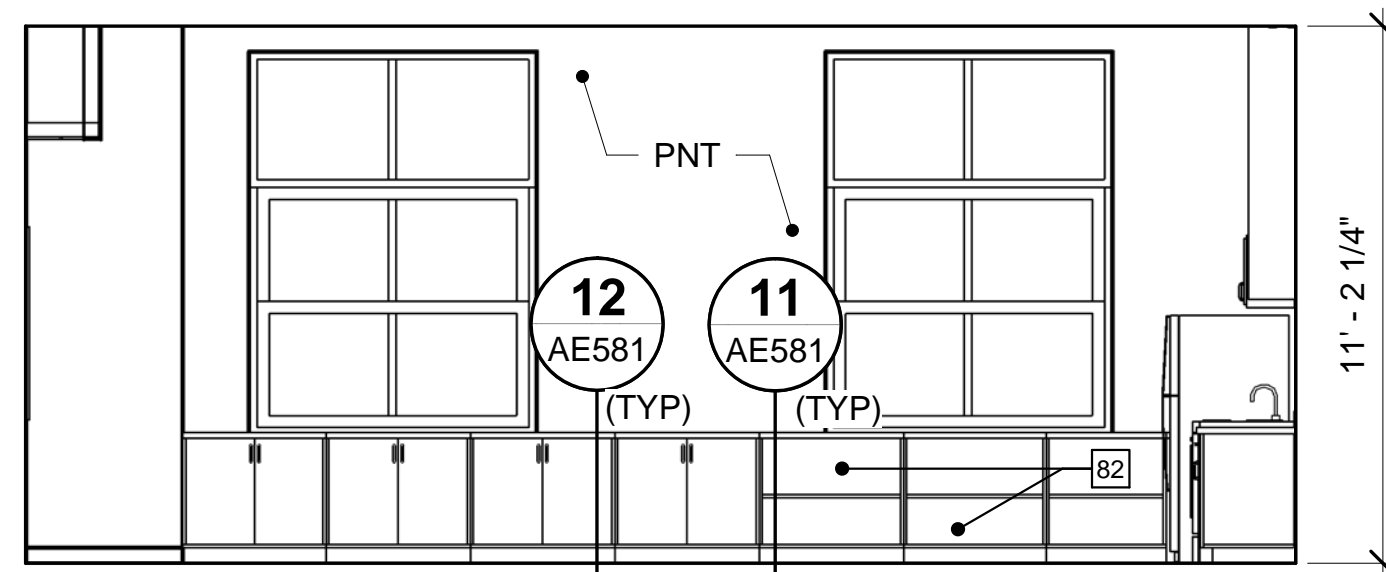


26 HEALTH A114 WEST ELEV
AE101/AE743 SCALE: 1/4" = 1'-0"

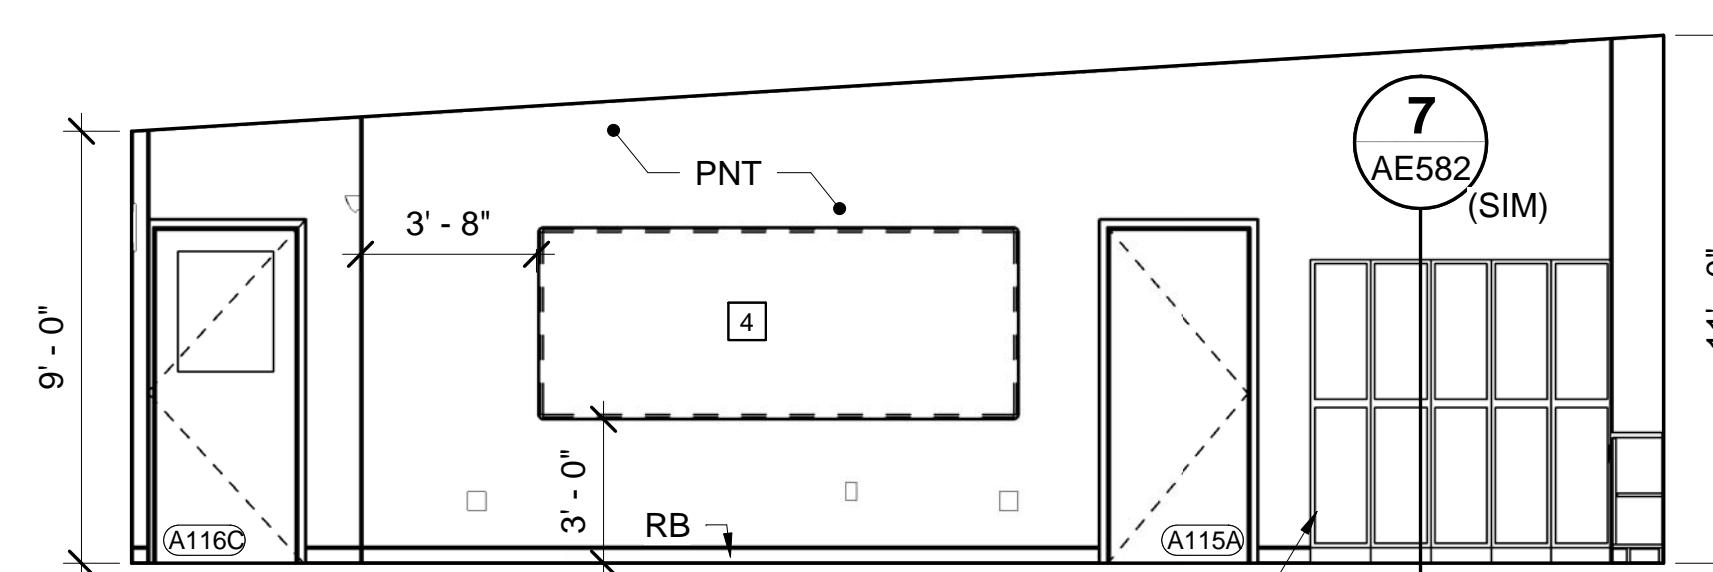


27 MS LIFE SKILLS A115 NORTH ELEV
AE101/AE743 SCALE: 1/4" = 1'-0"


NOTE: FOR THIS ROOM ONLY, NO CAP OR SLOPING TOP FOR LOCKERS

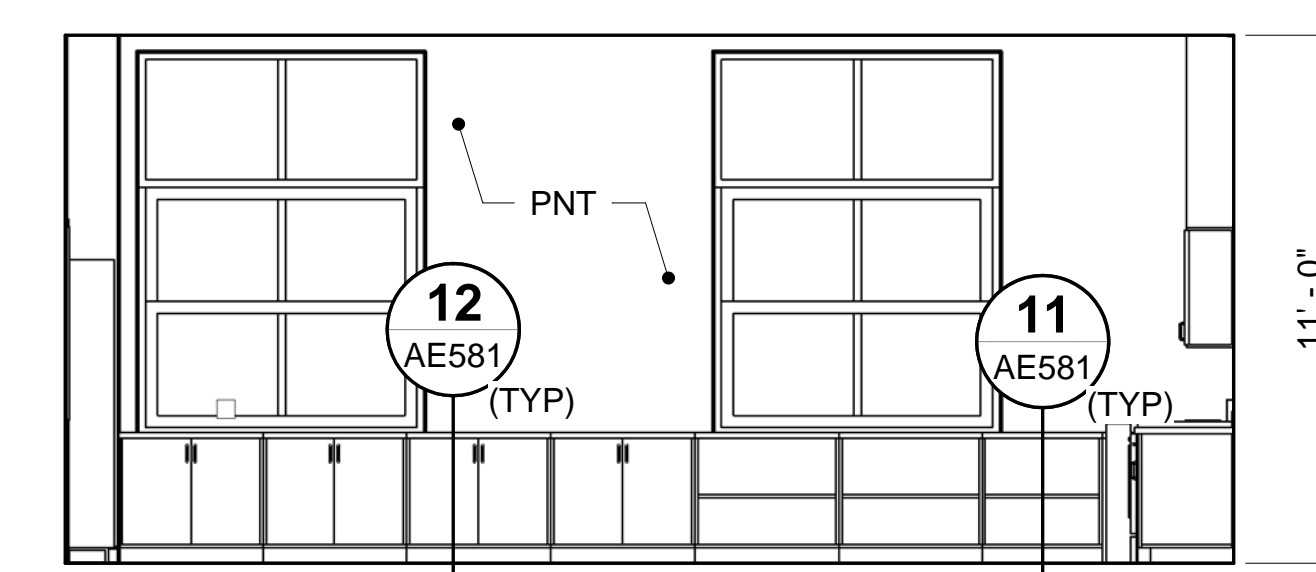

28 MS LIFE SKILLS A115 EAST ELEV
AE101/AE743 SCALE: 1/4" = 1'-0"

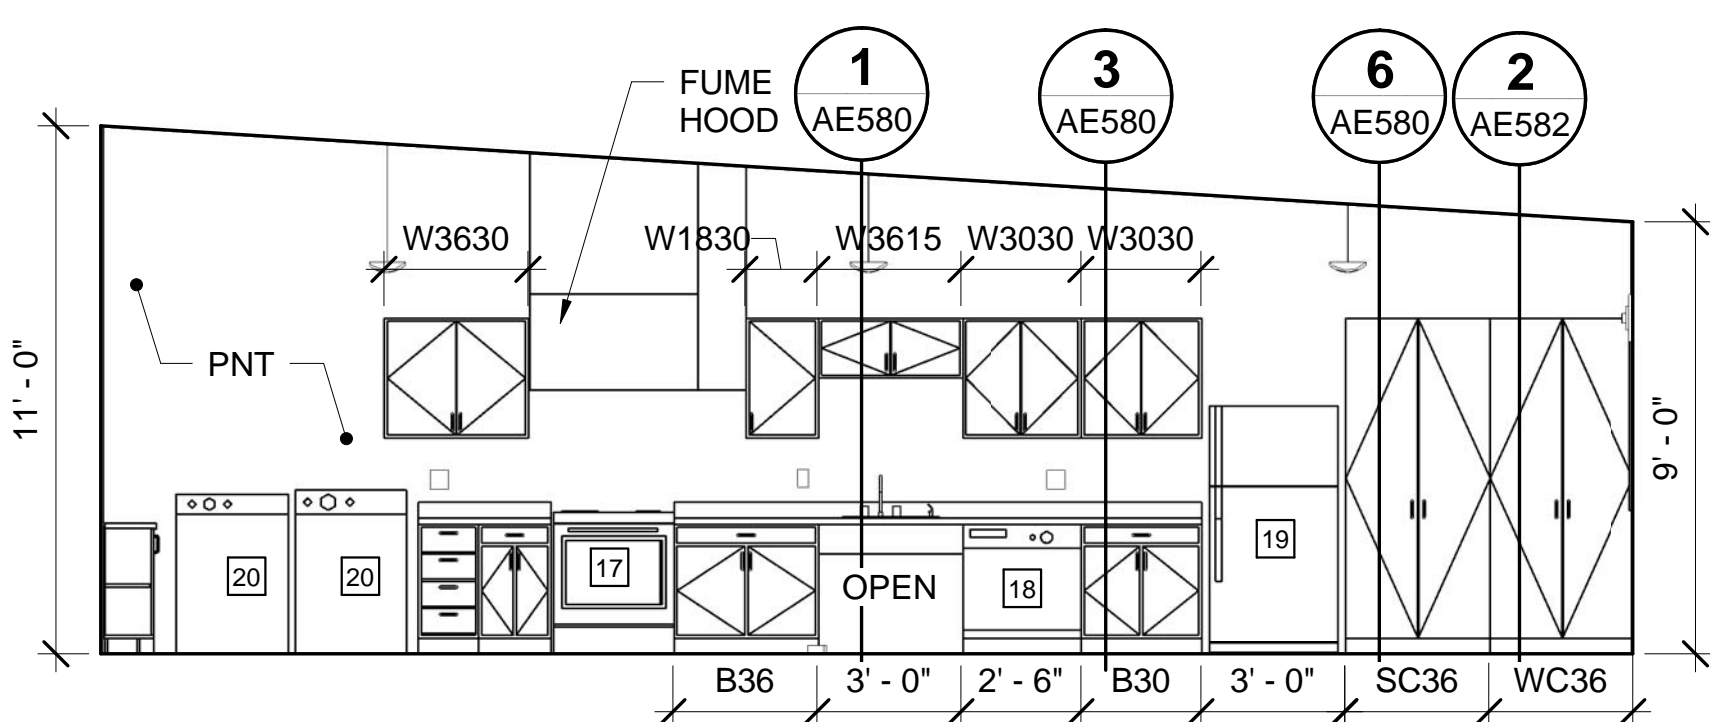


29 MS LIFE SKILLS A115 SOUTH ELEV
AE101/AE743 SCALE: 1/4" = 1'-0"

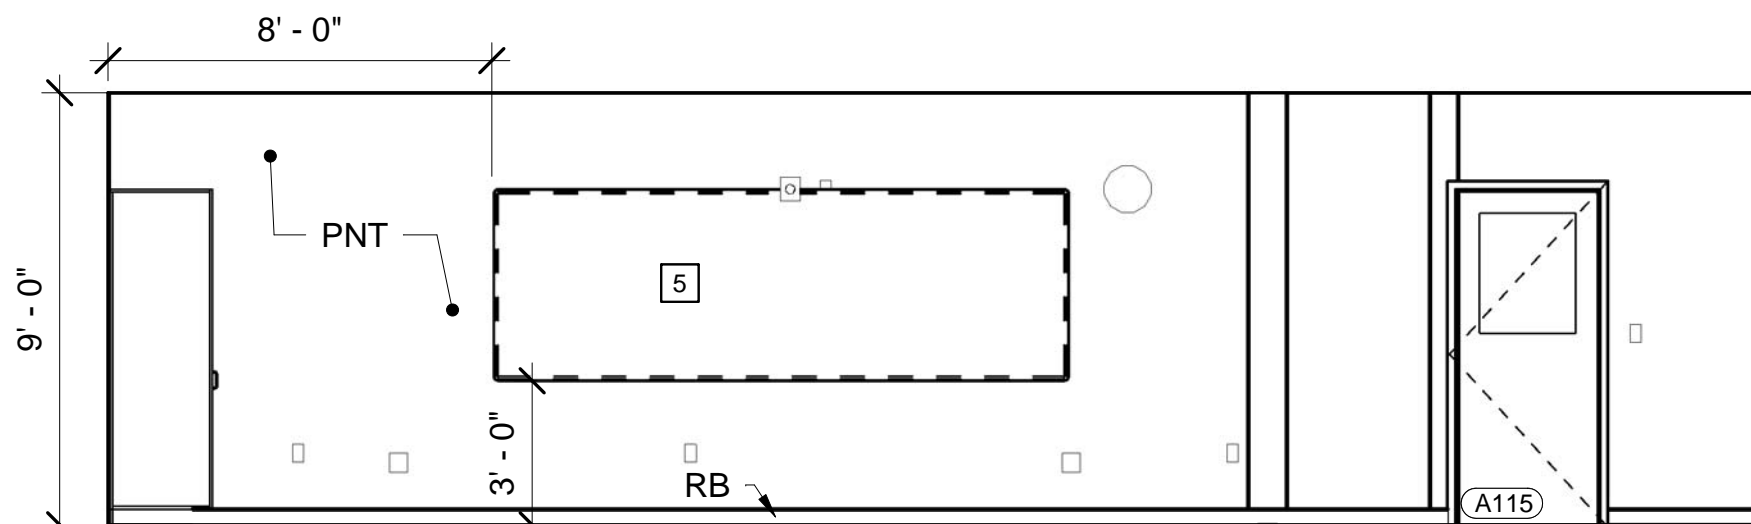


30 MS LIFE SKILLS A115 WEST ELEV
AE101/AE743 SCALE: 1/4" = 1'-0"

GENERAL NOTE:
1. SEE SHEET AE003 FOR KEYNOTES.

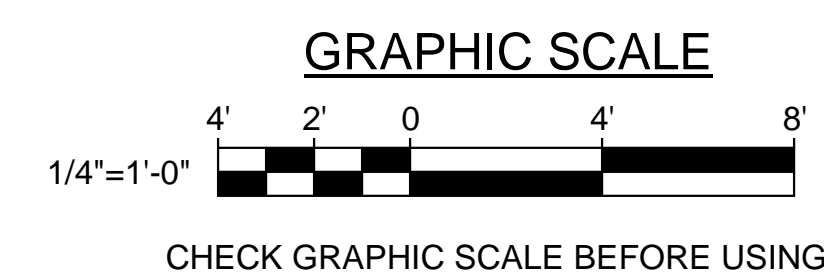


CHECK GRAPHIC SCALE BEFORE USING


		STATE OF MAINE PUBLIC SCHOOL PROJECT TITLE: MONMOUTH ELEMENTARY / MIDDLE SCHOOL - RSU 2 LOCATION: MONMOUTH, ME TITLE THIS DWG: INTERIOR ELEVATIONS
DRAWN BY: JGB CHECK BY: RCT	NO. DATE DESCRIPTION BY	OAK POINT ASSOCIATES AE743 SHEET NO.
REVISIONS NO. DATE DESCRIPTION BY	READY FOR CONSTRUCTION DATE: 07/05/18	162 OF 275

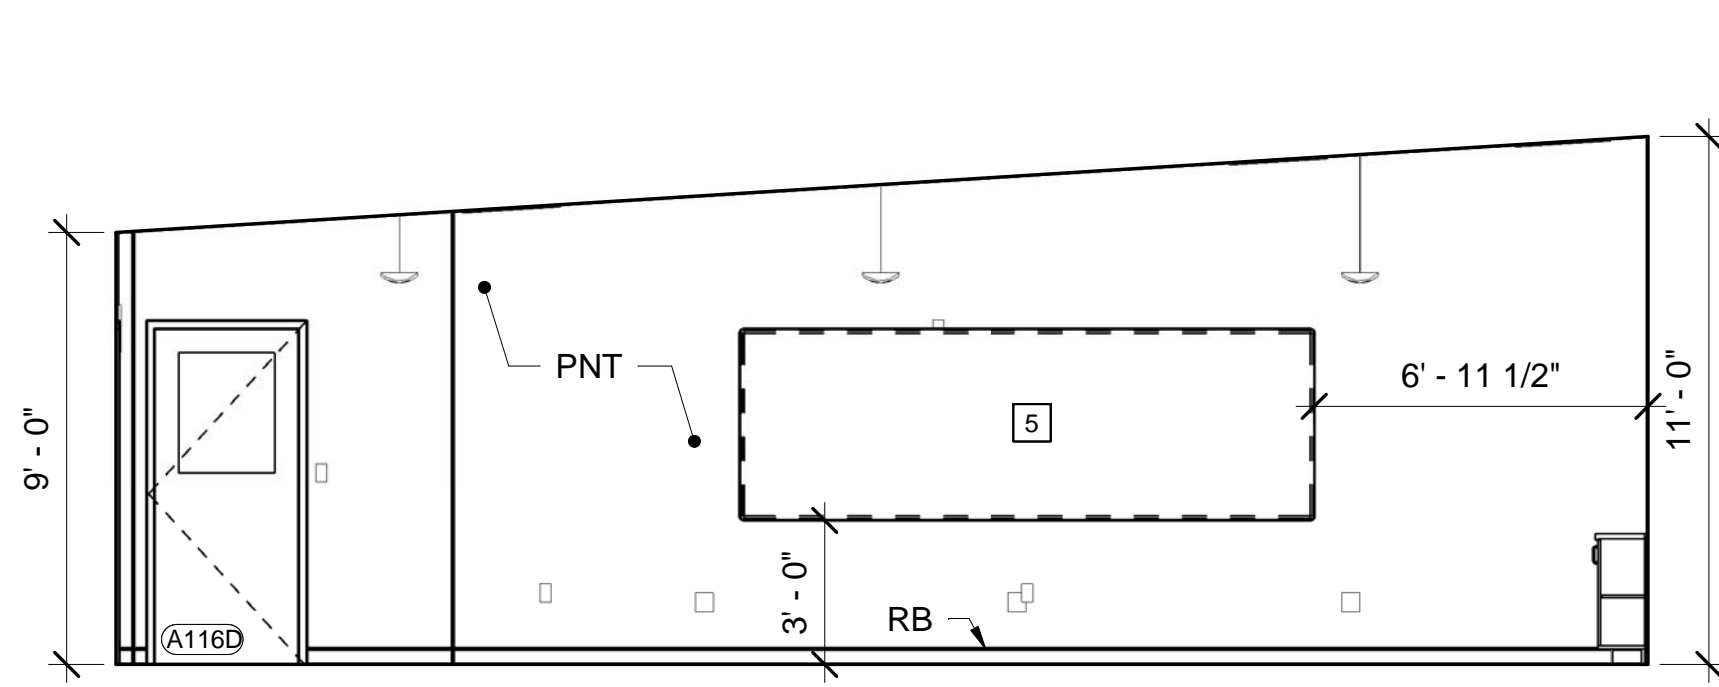


1 ES LIFE SKILLS A116 NORTH ELEV
AE101/AE744 SCALE: 1/4" = 1'-0"

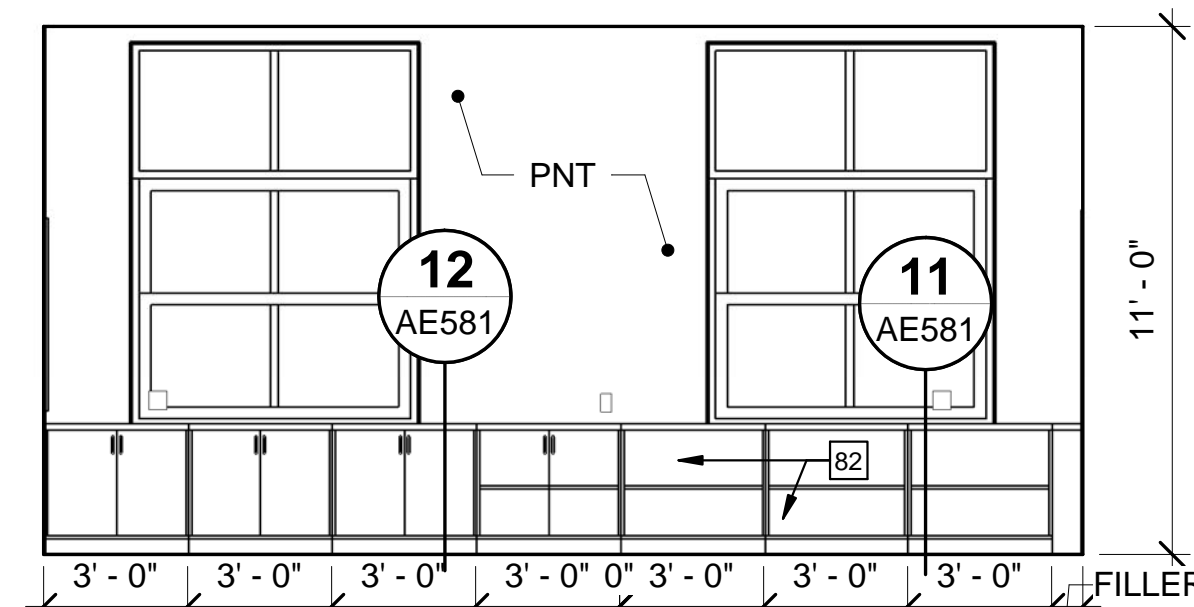


2 ES LIFE SKILLS A116 EAST ELEV
AE101/AE744 SCALE: 1/4" = 1'-0"

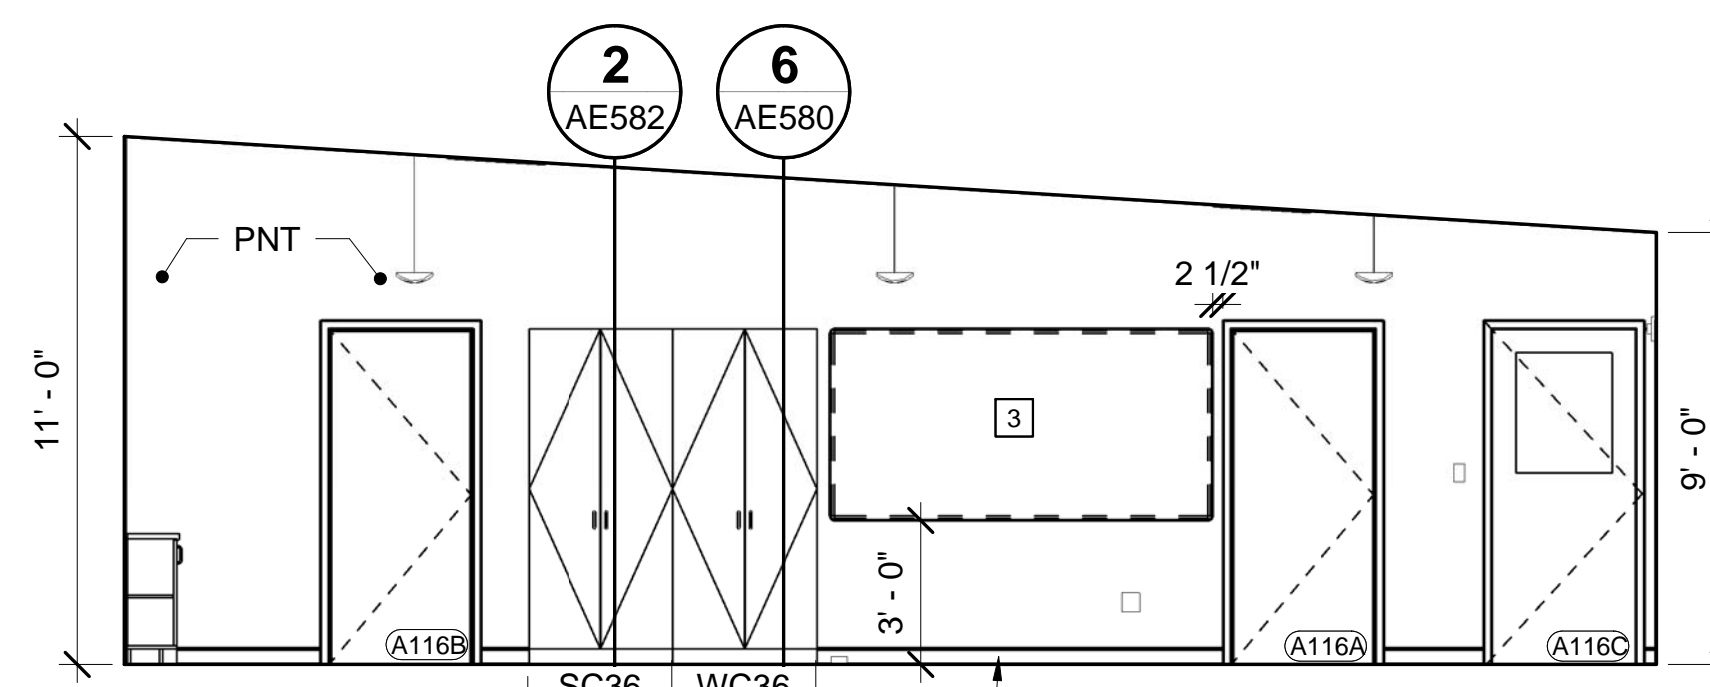


3 ES LIFE SKILLS A116 SOUTH ELEV
AE101/AE744 SCALE: 1/4" = 1'-0"

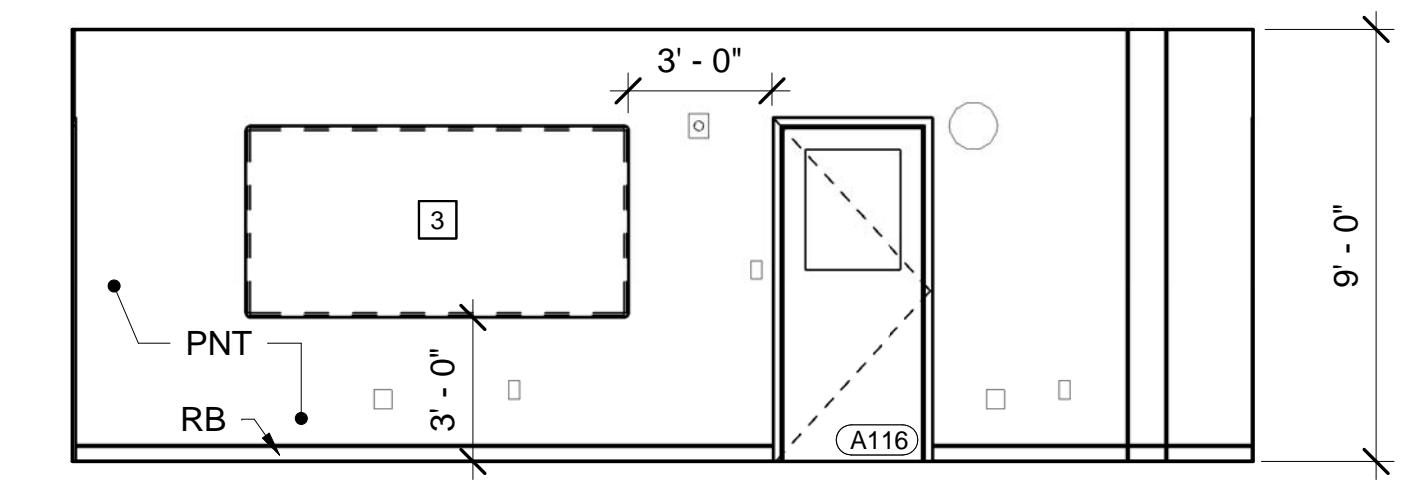


4 ES LIFE SKILLS A116 WEST ELEV
AE101/AE744 SCALE: 1/4" = 1'-0"

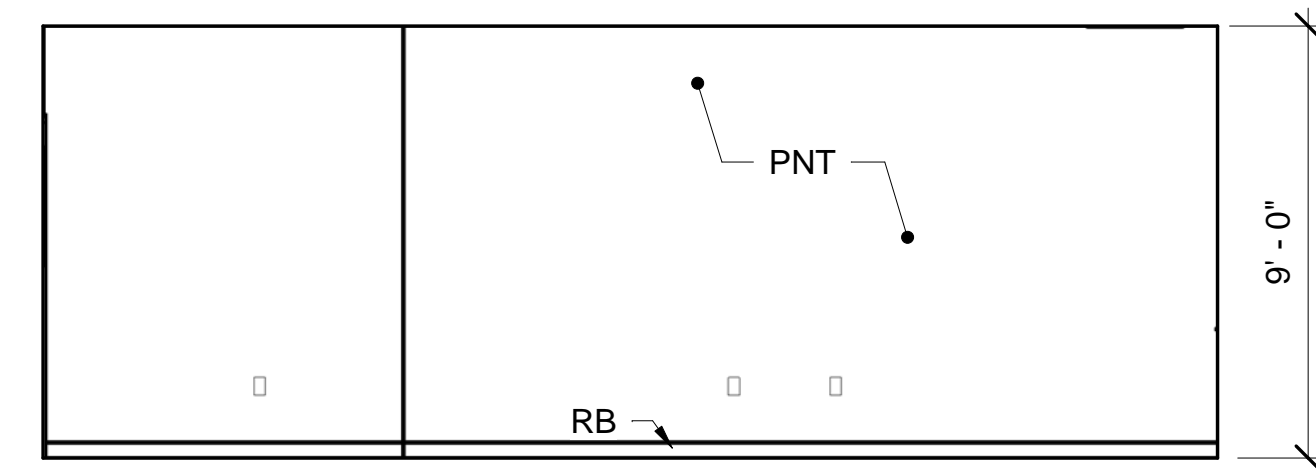


5 SPEECH A117 NORTH ELEV
AE101/AE744 SCALE: 1/4" = 1'-0"

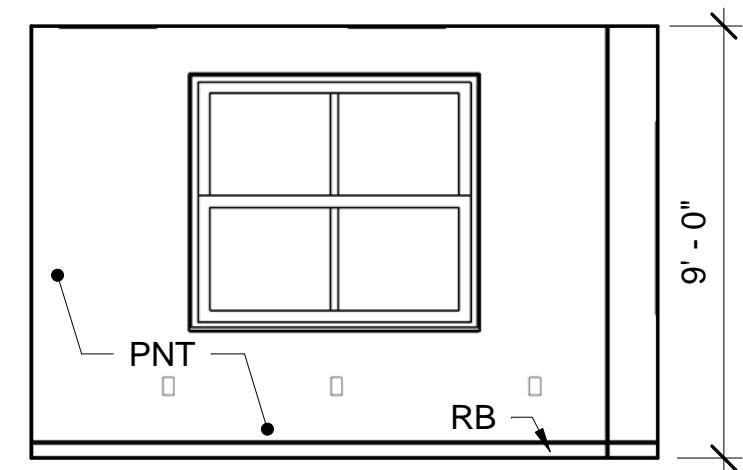


6 SPEECH A117 EAST ELEV
AE101/AE744 SCALE: 1/4" = 1'-0"

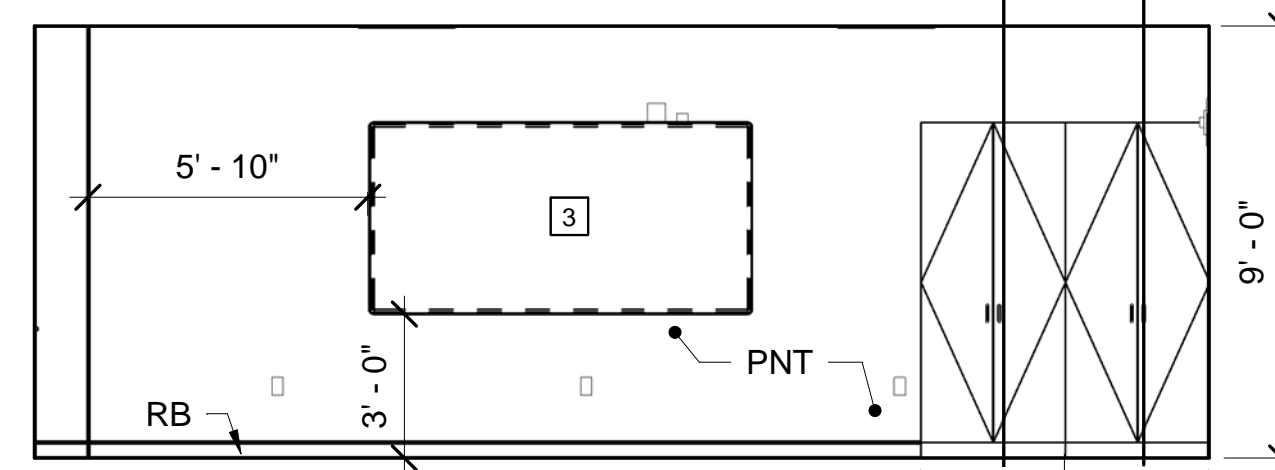


7 SPEECH A117 SOUTH ELEV
AE101/AE744 SCALE: 1/4" = 1'-0"

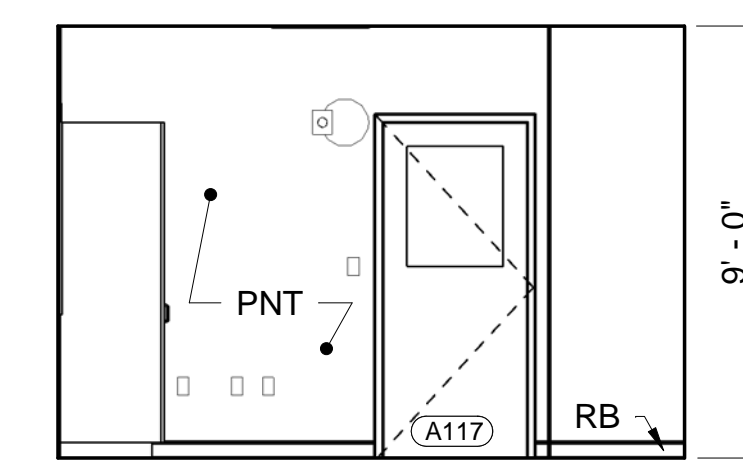


8 SPEECH A117 WEST ELEV
AE101/AE744 SCALE: 1/4" = 1'-0"

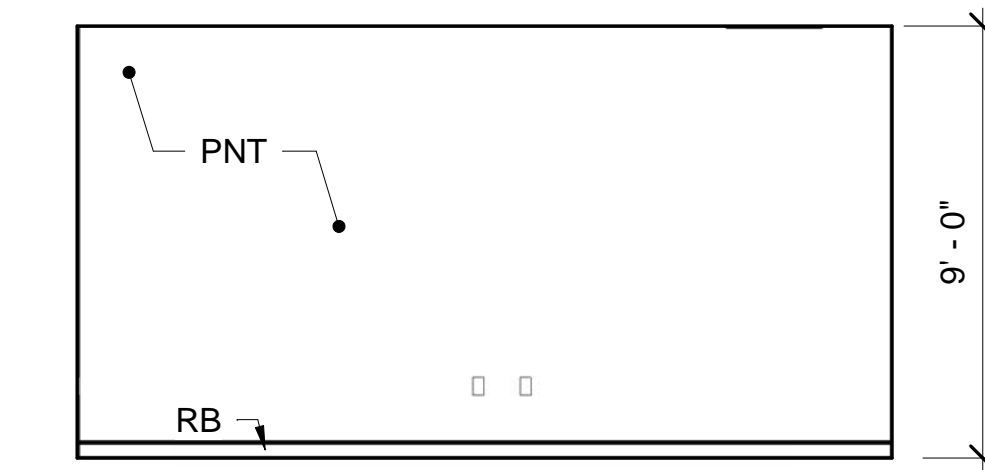


9 PSYCH A118 NORTH ELEV
AE101/AE744 SCALE: 1/4" = 1'-0"

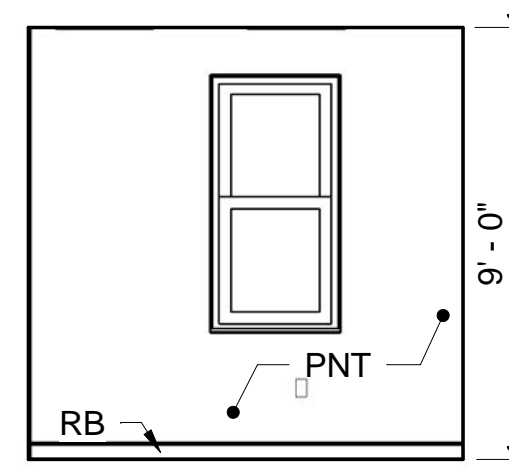


10 PSYCH A118 EAST ELEV
AE101/AE744 SCALE: 1/4" = 1'-0"

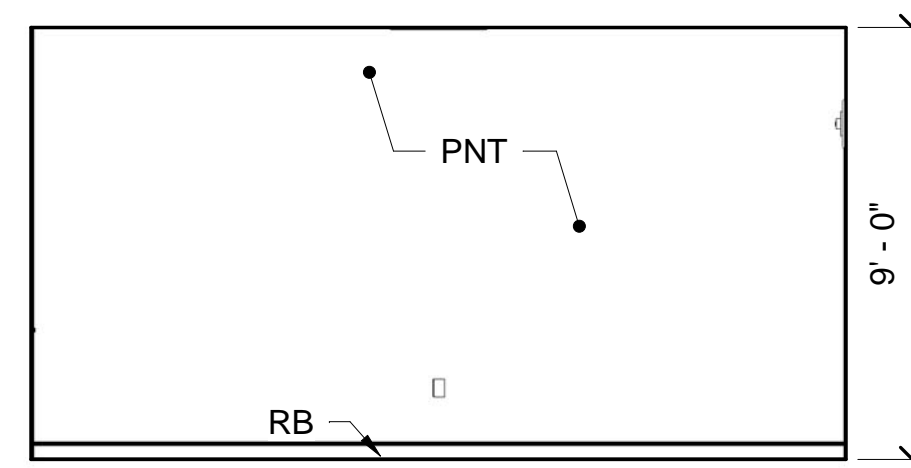


11 PSYCH A118 SOUTH ELEV
AE101/AE744 SCALE: 1/4" = 1'-0"

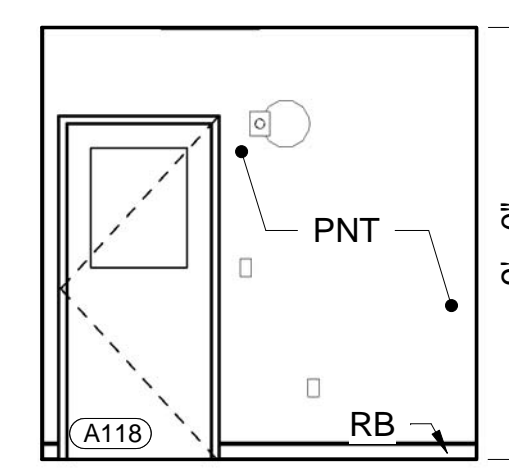


12 PSYCH A118 WEST ELEV
AE101/AE744 SCALE: 1/4" = 1'-0"

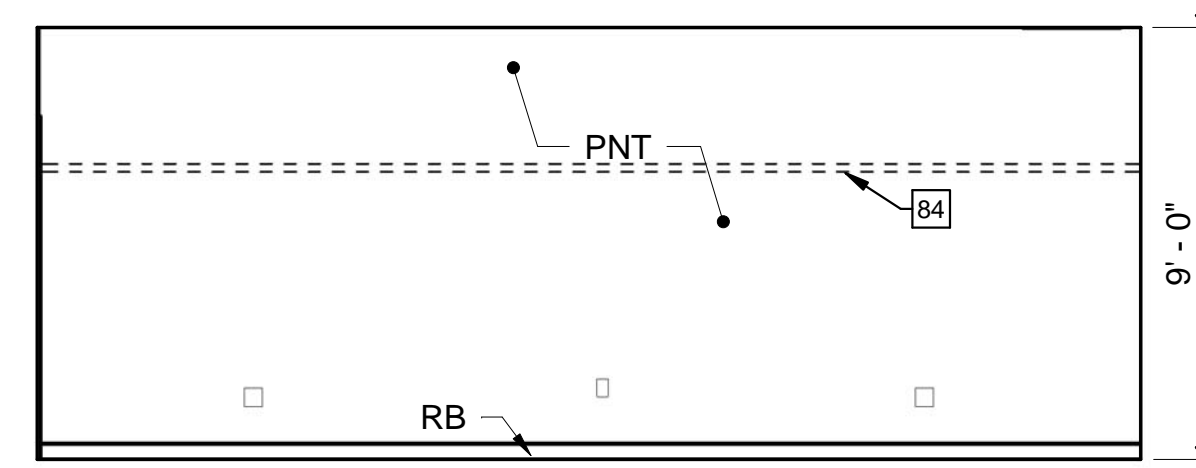


13 OT/PT A119 NORTH ELEV
AE101/AE744 SCALE: 1/4" = 1'-0"

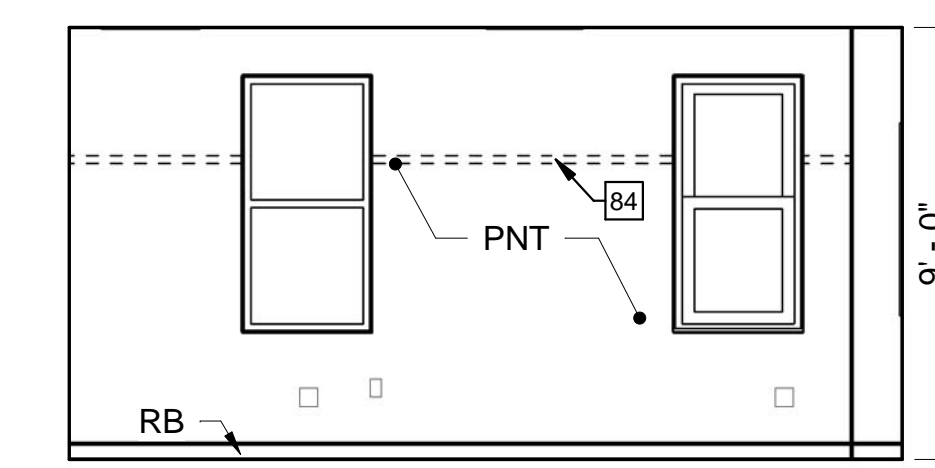


14 OT/PT A119 EAST ELEV
AE101/AE744 SCALE: 1/4" = 1'-0"

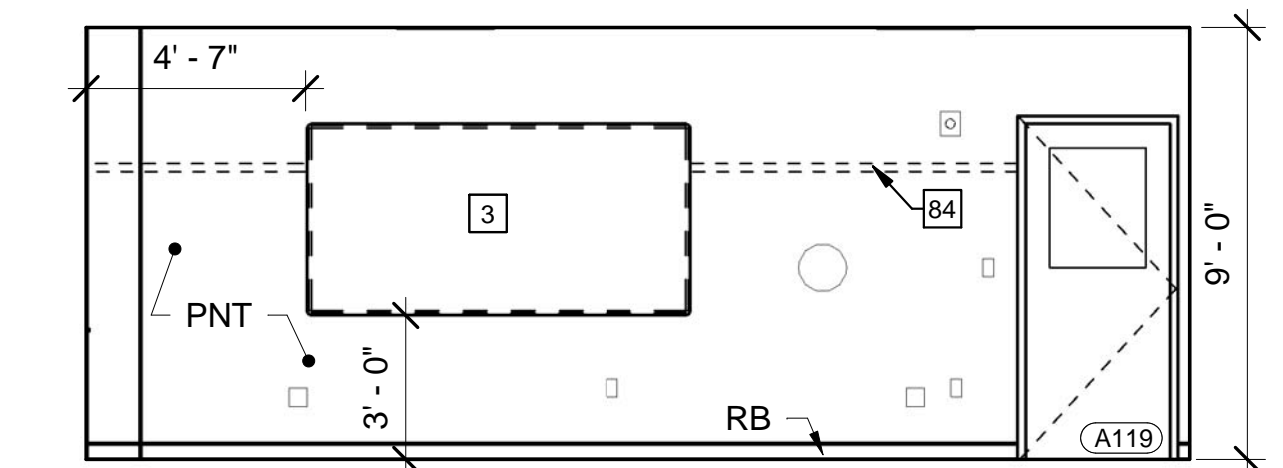


15 OT/PT A119 SOUTH ELEV
AE101/AE744 SCALE: 1/4" = 1'-0"

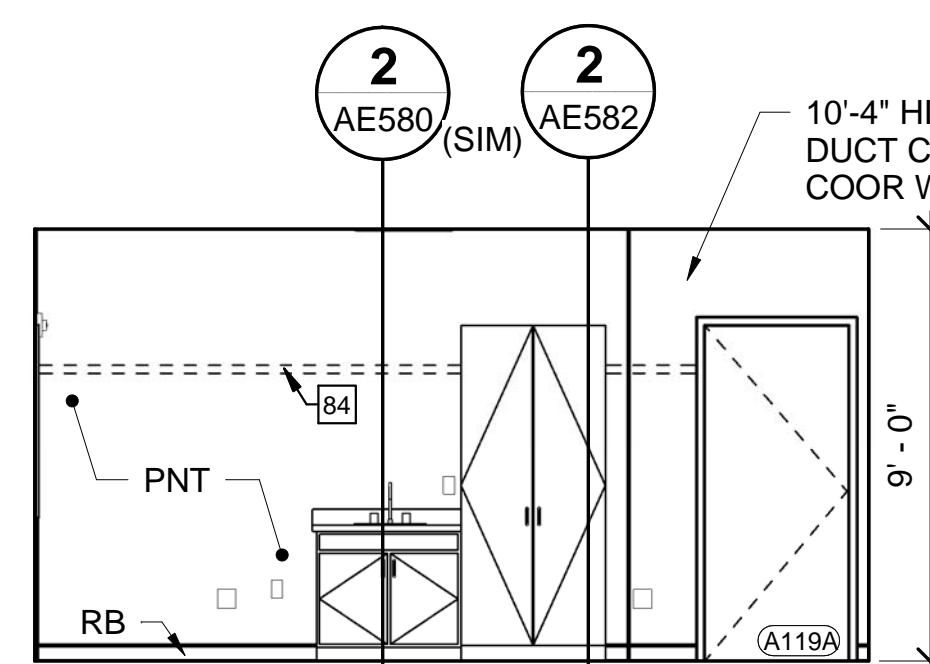


16 OT/PT A119 WEST ELEV
AE101/AE744 SCALE: 1/4" = 1'-0"

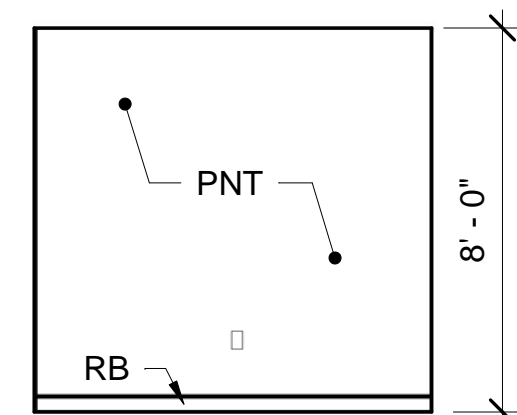


17 TEST A120 NORTH ELEV
AE101/AE744 SCALE: 1/4" = 1'-0"

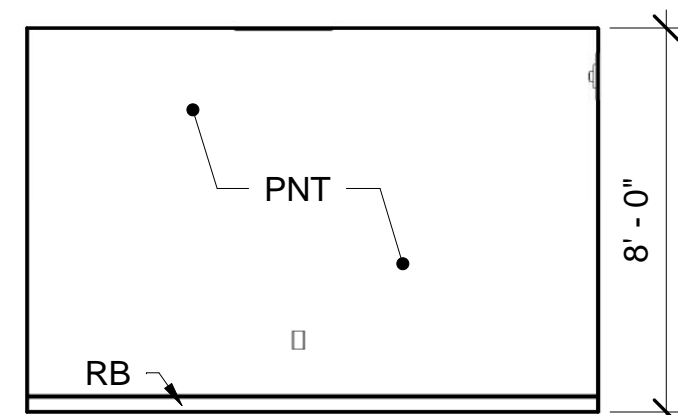


18 TEST A120 EAST ELEV
AE101/AE744 SCALE: 1/4" = 1'-0"

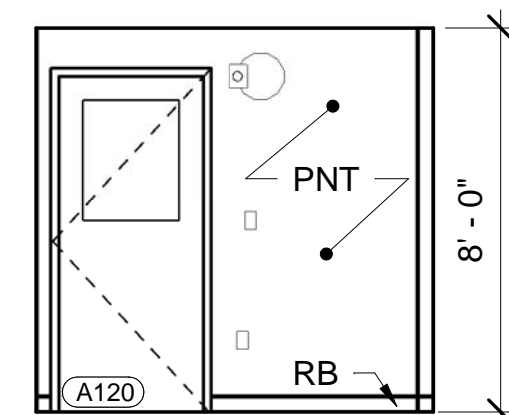


19 TEST A120 SOUTH ELEV
AE101/AE744 SCALE: 1/4" = 1'-0"

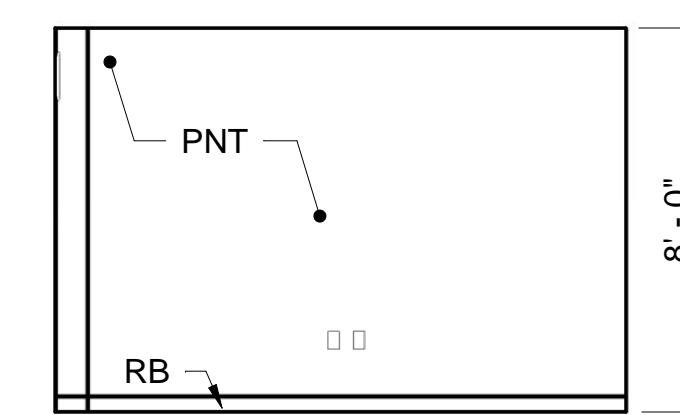


20 TEST A120 WEST ELEV
AE101/AE744 SCALE: 1/4" = 1'-0"

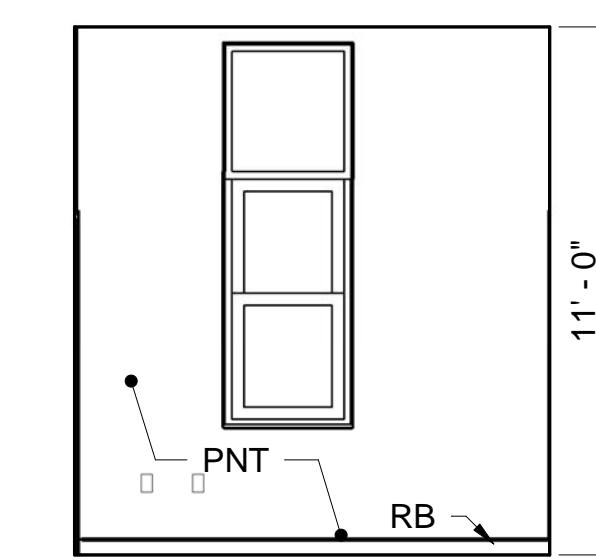


21 SMALL GROUP A202A NORTH ELEV
AE104/AE744 SCALE: 1/4" = 1'-0"

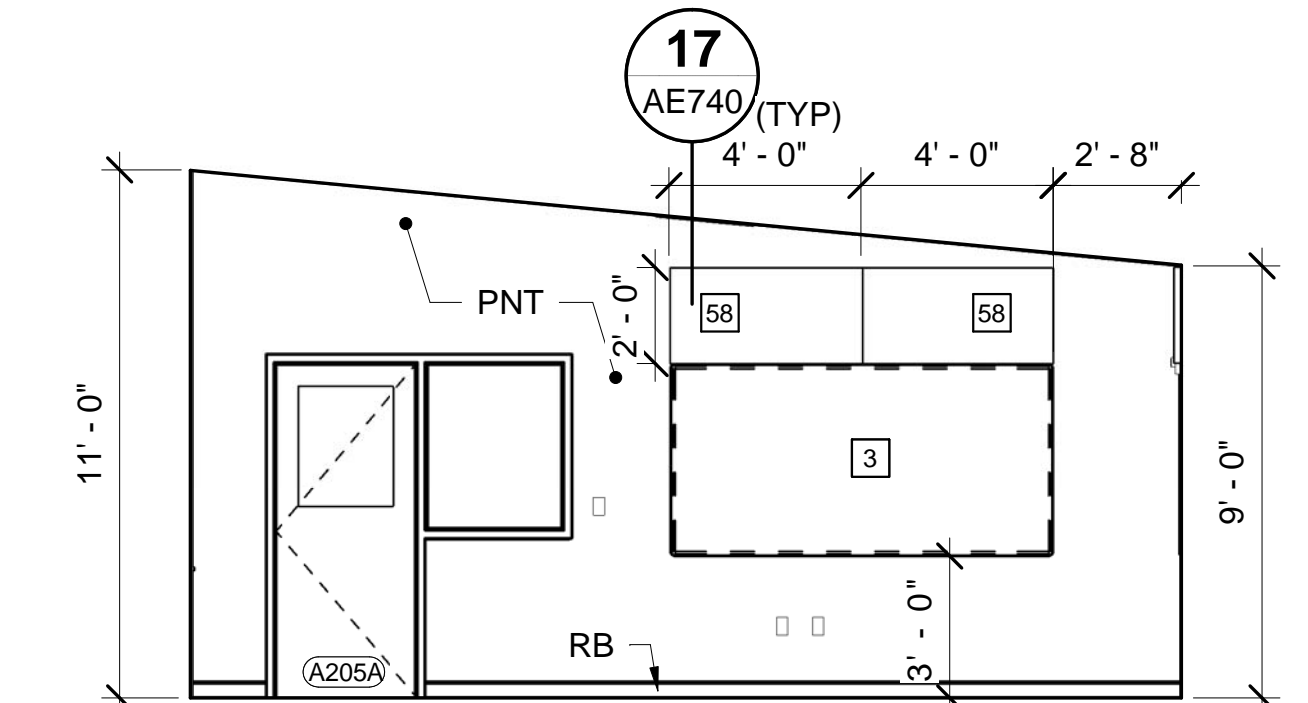


22 SMALL GROUP A202A EAST ELEV
AE104/AE744 SCALE: 1/4" = 1'-0"

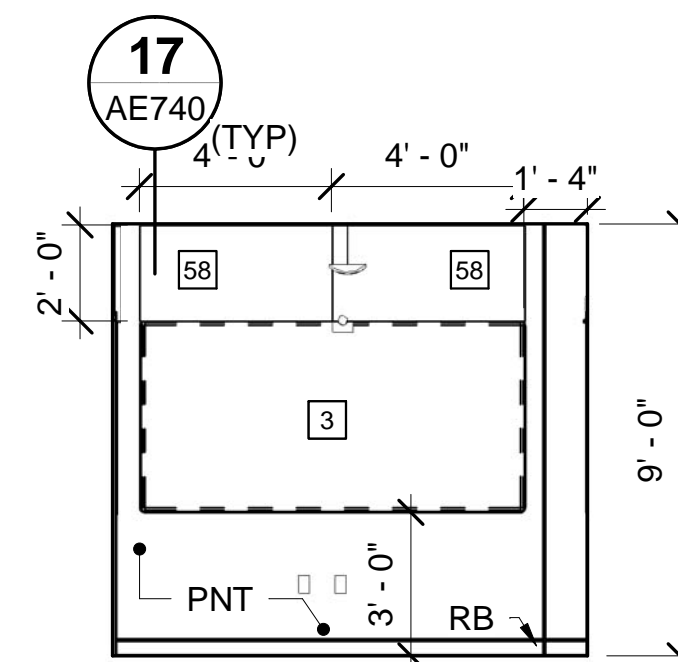


23 SMALL GROUP A202A SOUTH ELEV
AE104/AE744 SCALE: 1/4" = 1'-0"

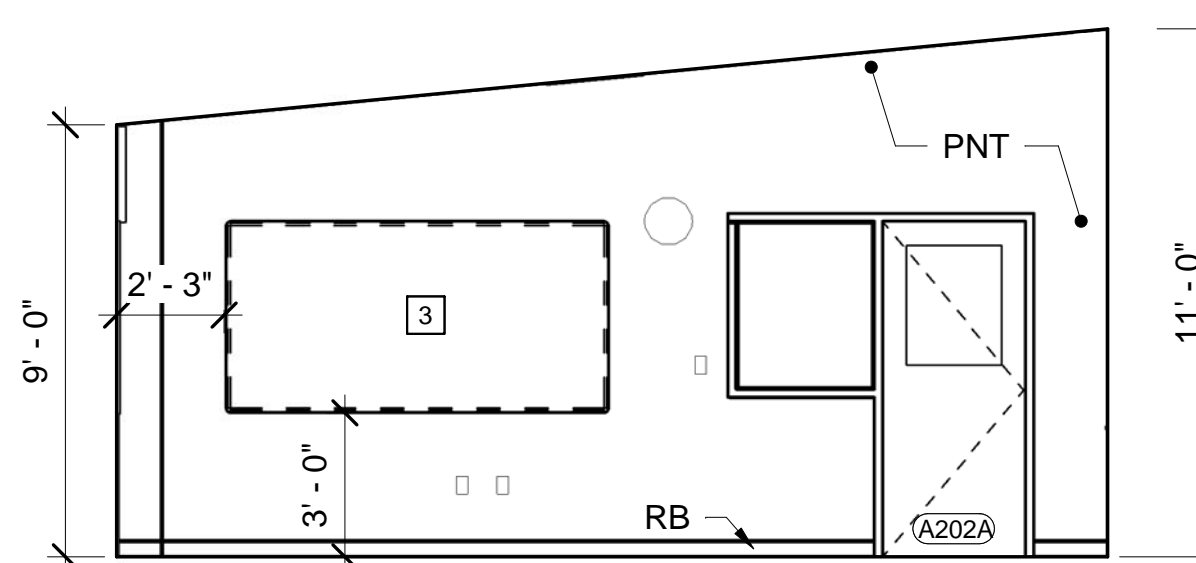


24 SMALL GROUP A202A WEST ELEV
AE104/AE744 SCALE: 1/4" = 1'-0"

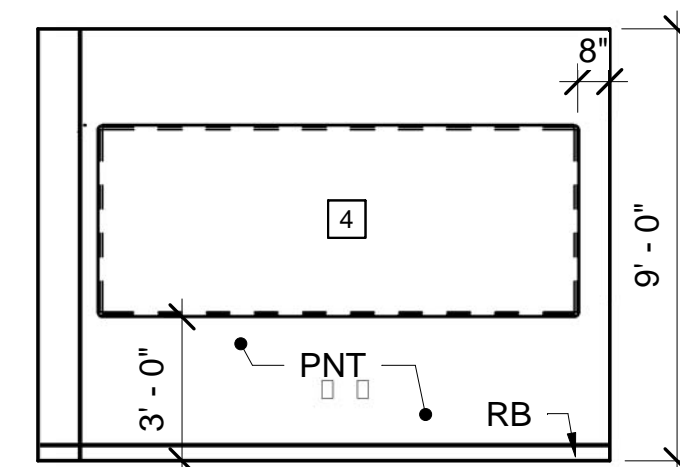


25 SMALL GROUP A207 NORTH ELEV
AE104/AE744 SCALE: 1/4" = 1'-0"

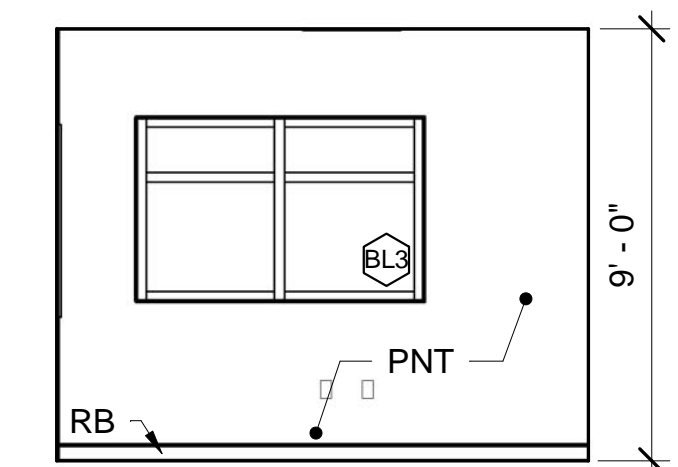

26 SMALL GROUP A207 EAST ELEV
AE104/AE744 SCALE: 1/4" = 1'-0"

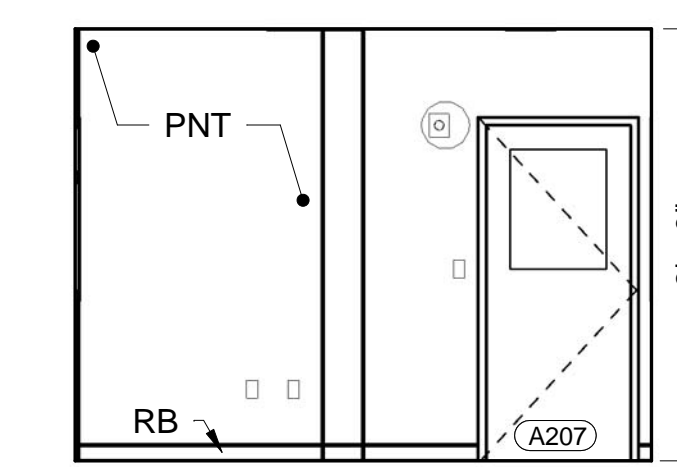


27 SMALL GROUP A207 SOUTH ELEV
AE104/AE744 SCALE: 1/4" = 1'-0"

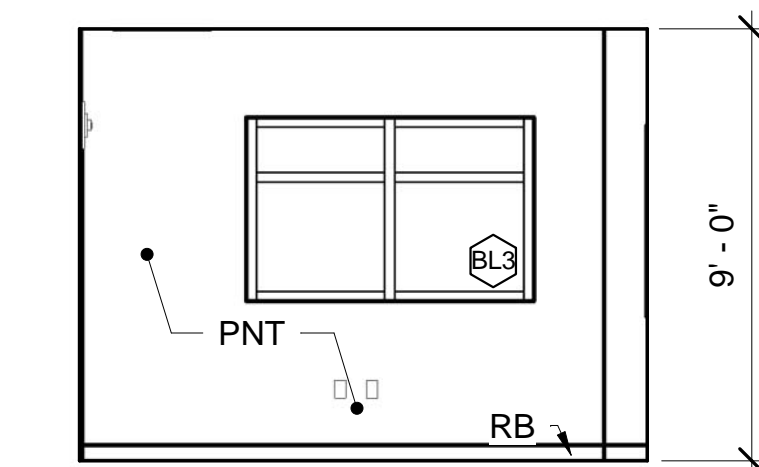


28 SMALL GROUP A207 WEST ELEV
AE104/AE744 SCALE: 1/4" = 1'-0"


GENERAL NOTE:
1. SEE SHEET AE003 FOR KEYNOTES.

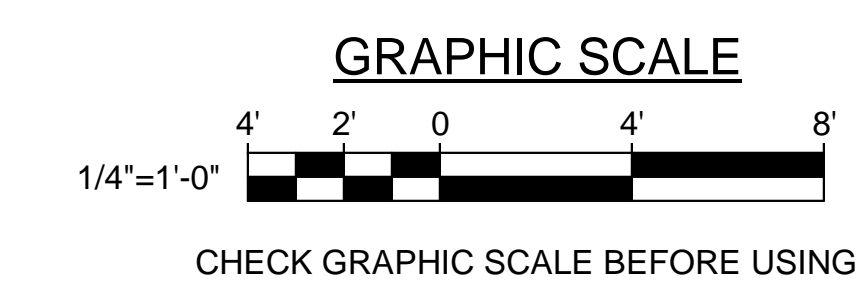


		STATE OF MAINE PUBLIC SCHOOL PROJECT TITLE: MONMOUTH ELEMENTARY / MIDDLE SCHOOL - RSU 2 LOCATION: MONMOUTH, ME TITLE THIS DWG: INTERIOR ELEVATIONS
DRAWN BY: JGB CHECK BY: RCT	NO. DATE DESCRIPTION BY REVISIONS NO. READY FOR CONSTRUCTION DATE 07/05/18	OAK POINT ASSOCIATES AE744 SHEET NO. 163 OF 275

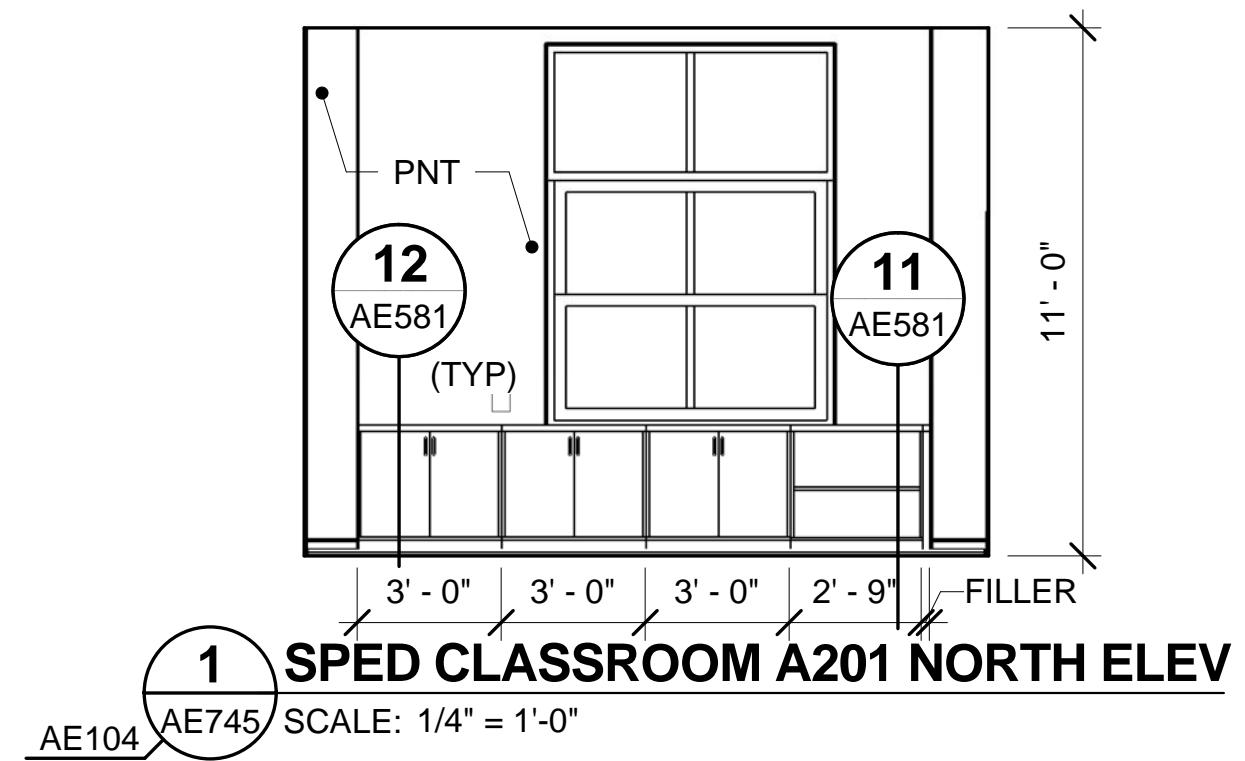


1 SPED CLASSROOM A201 NORTH ELEV
 AE104/AE745 SCALE: 1/4" = 1'-0"

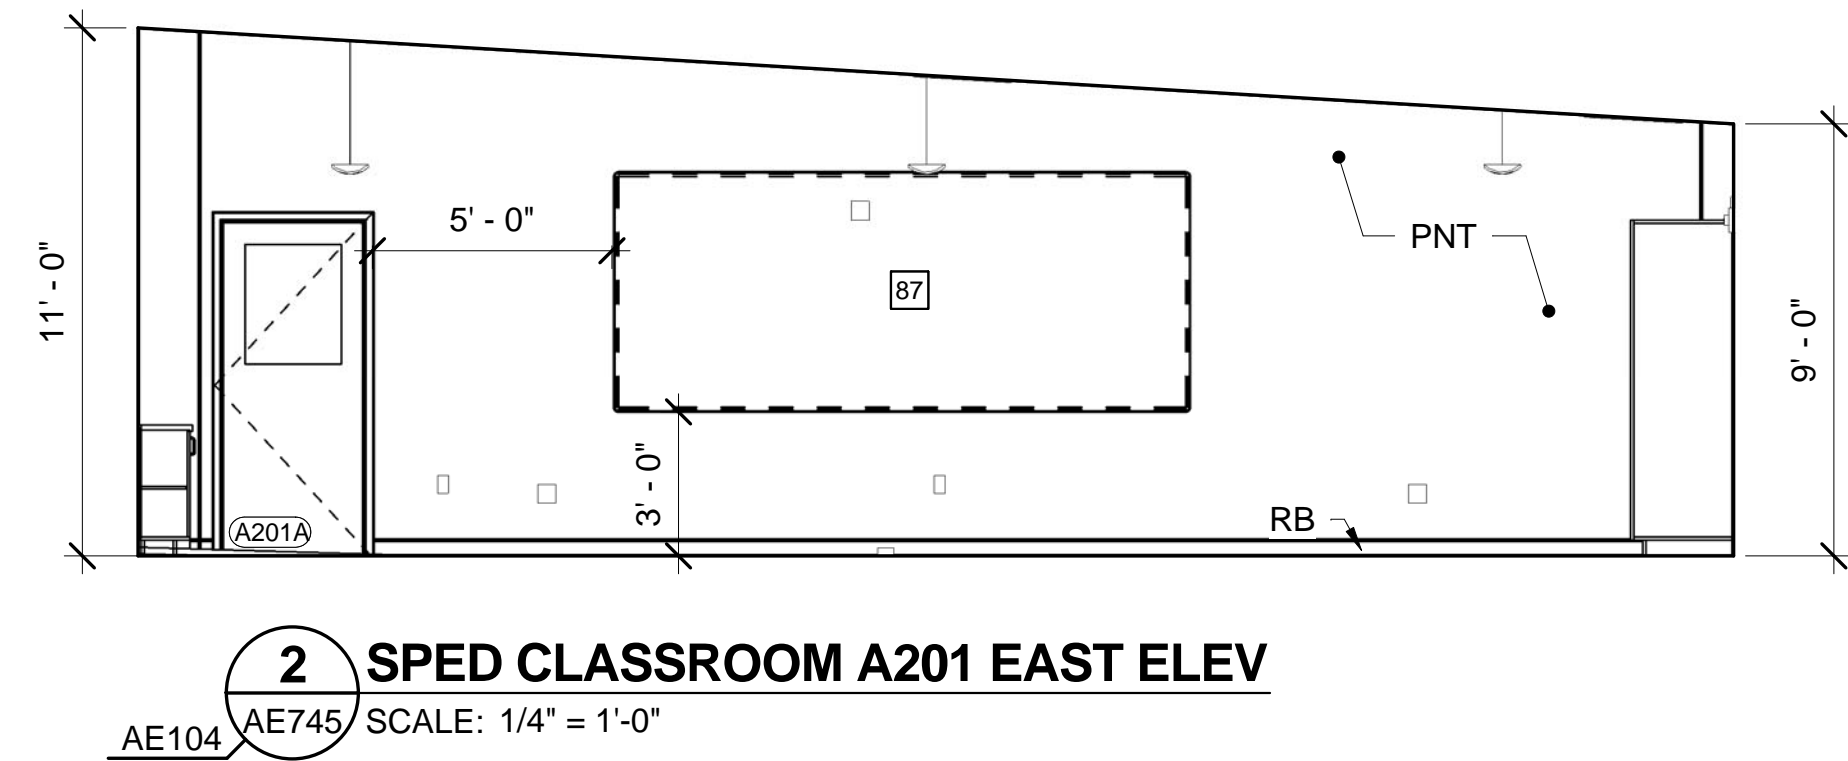


2 SPED CLASSROOM A201 EAST ELEV
 AE104/AE745 SCALE: 1/4" = 1'-0"

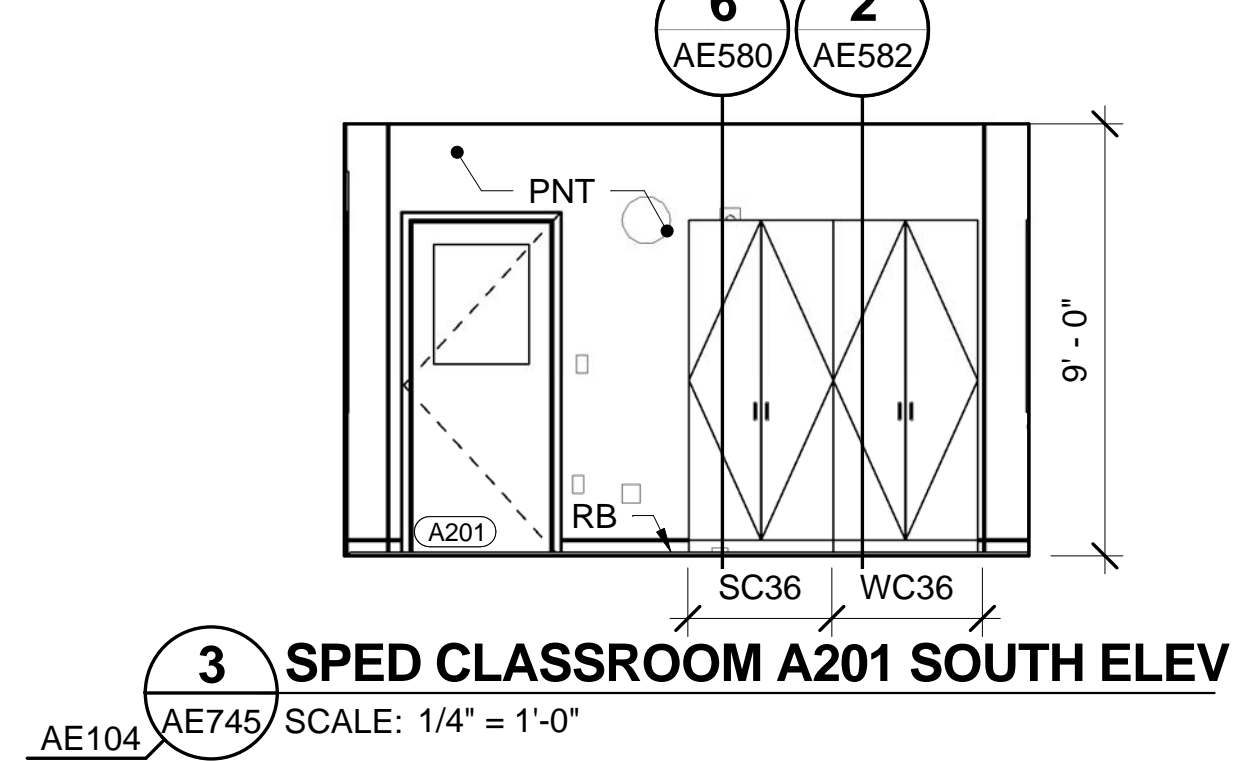


3 SPED CLASSROOM A201 SOUTH ELEV
 AE104/AE745 SCALE: 1/4" = 1'-0"

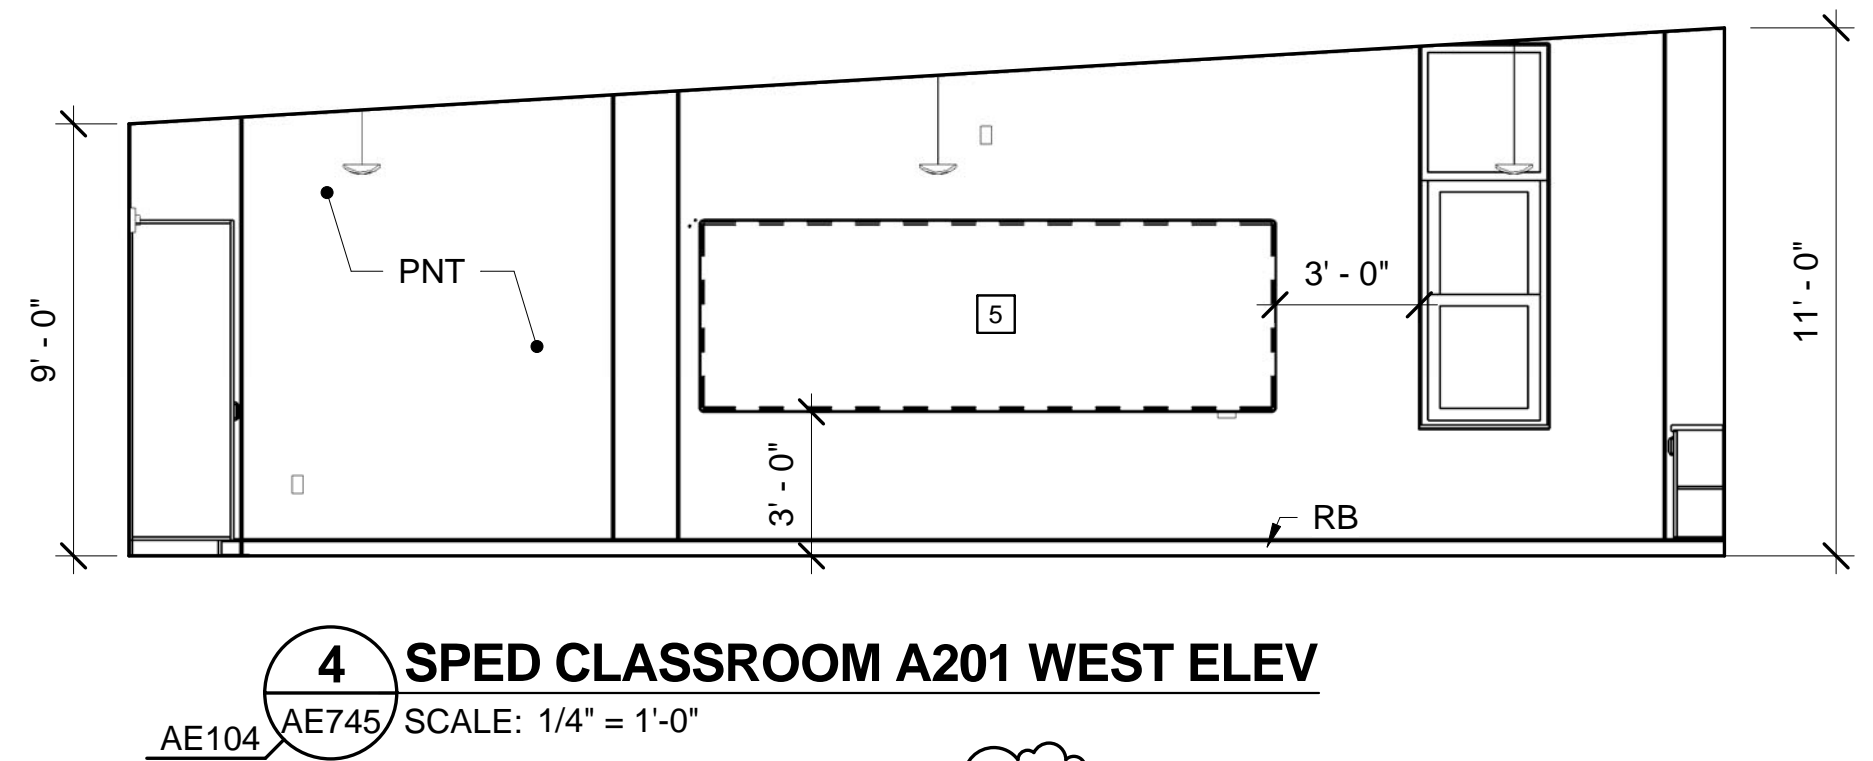


4 SPED CLASSROOM A201 WEST ELEV
 AE104/AE745 SCALE: 1/4" = 1'-0"

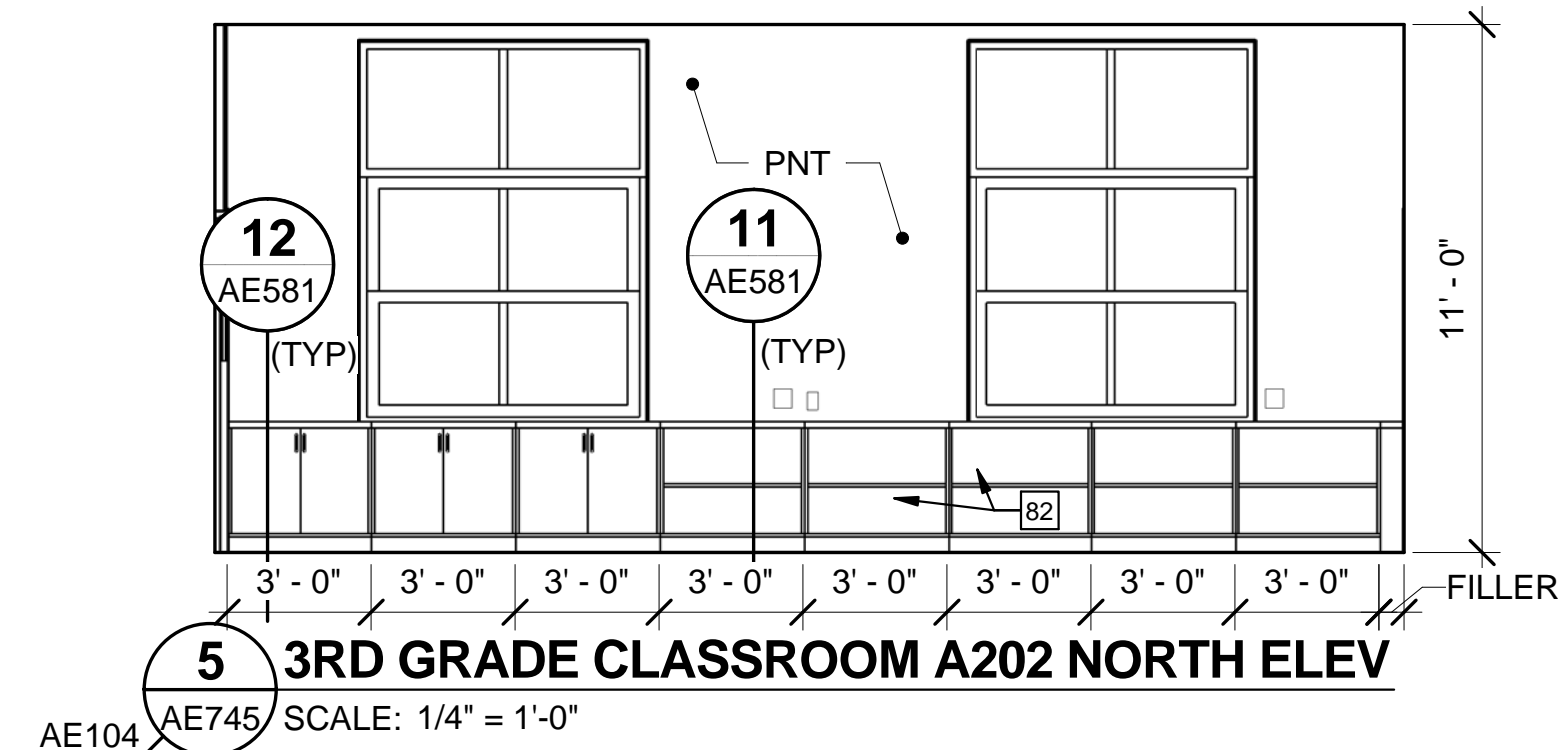


5 3RD GRADE CLASSROOM A202 NORTH ELEV
 AE104/AE745 SCALE: 1/4" = 1'-0"

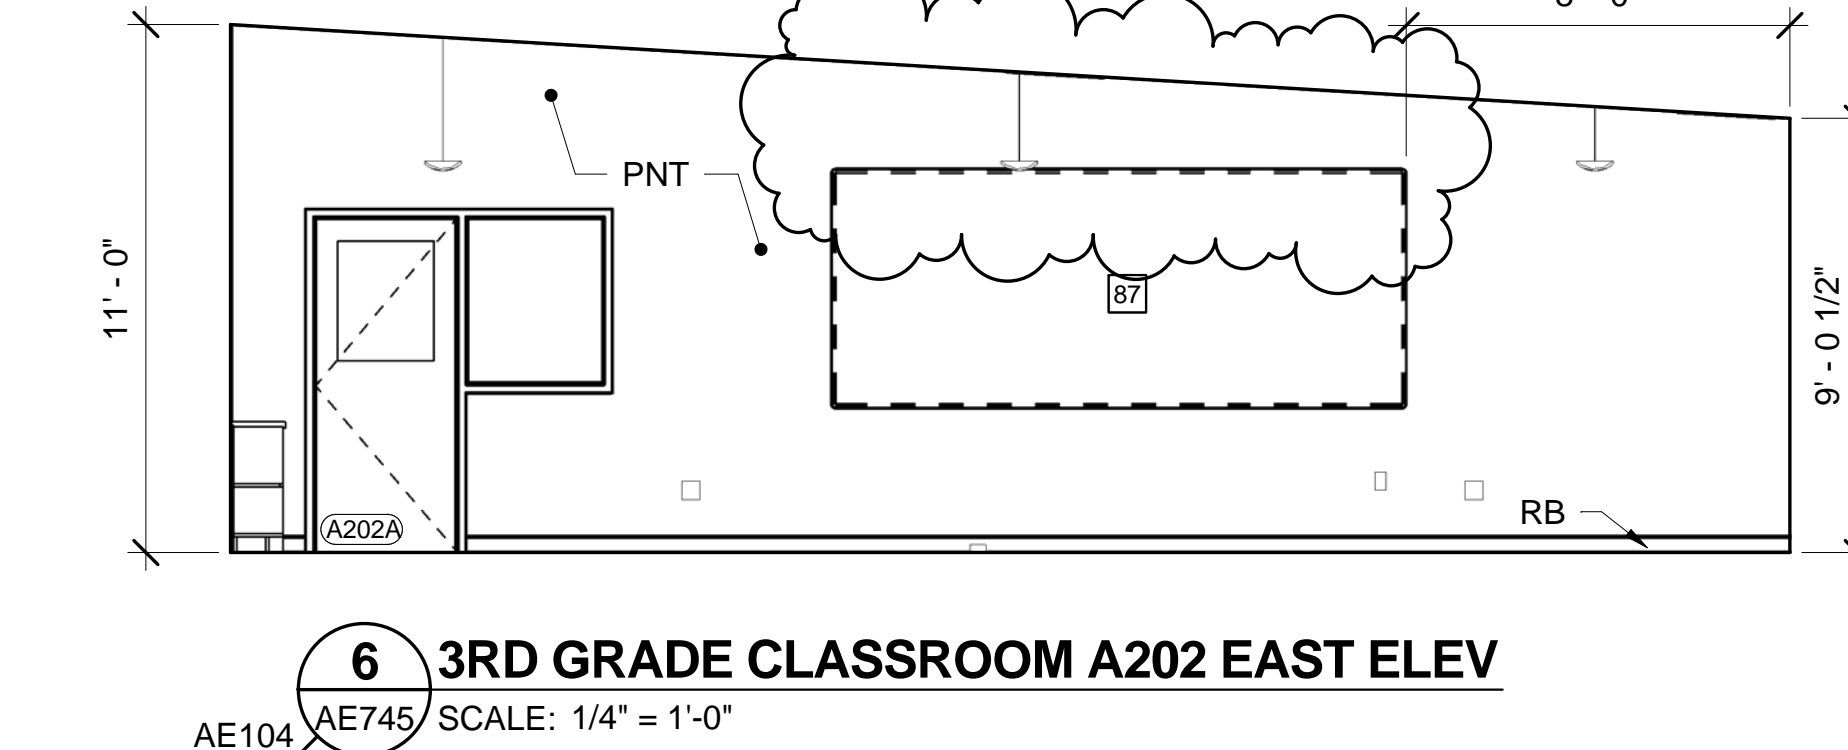


6 3RD GRADE CLASSROOM A202 EAST ELEV
 AE104/AE745 SCALE: 1/4" = 1'-0"

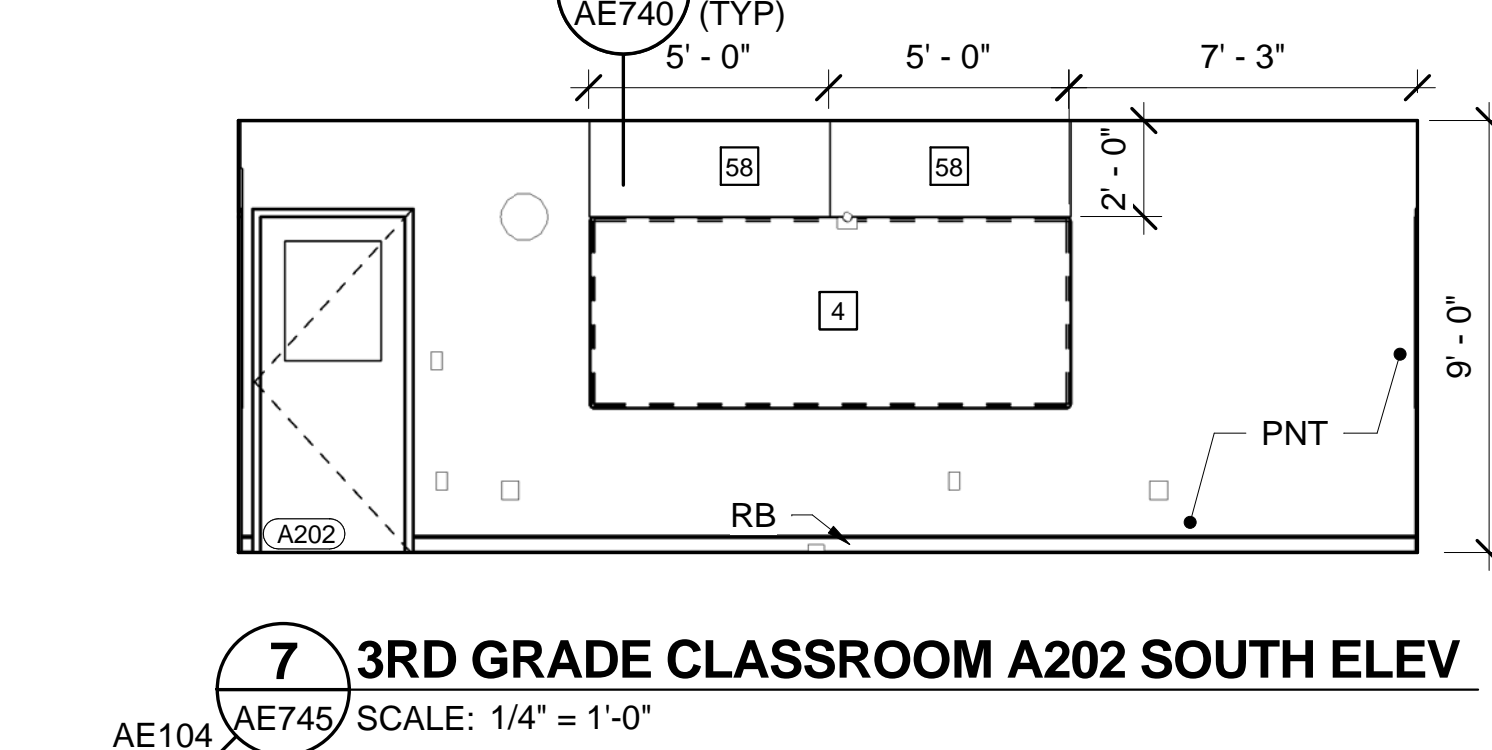


7 3RD GRADE CLASSROOM A202 SOUTH ELEV
 AE104/AE745 SCALE: 1/4" = 1'-0"

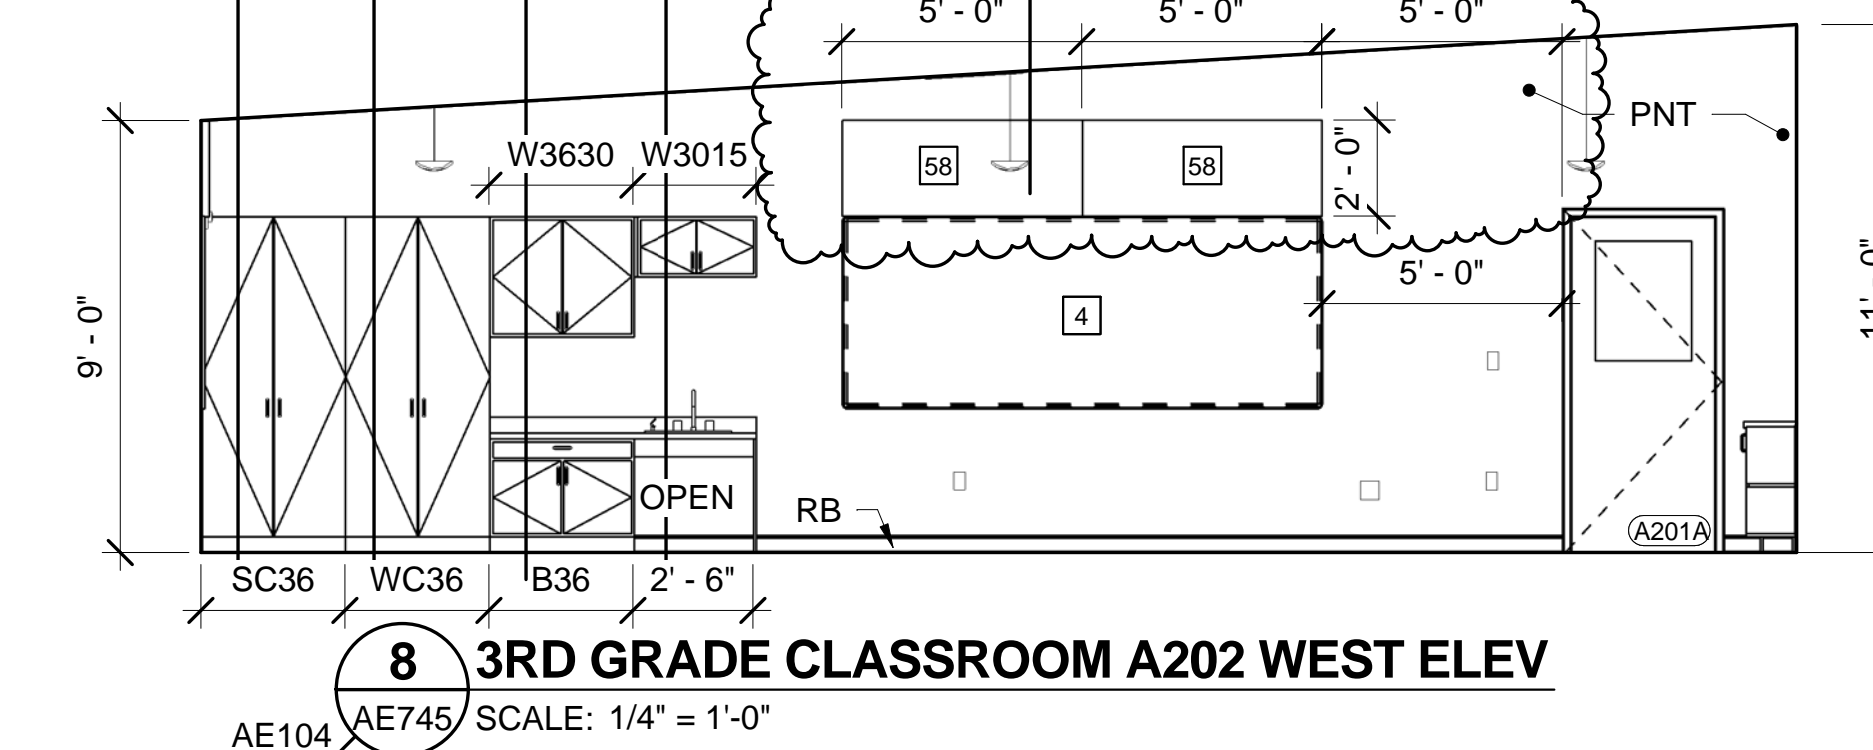


8 3RD GRADE CLASSROOM A202 WEST ELEV
 AE104/AE745 SCALE: 1/4" = 1'-0"

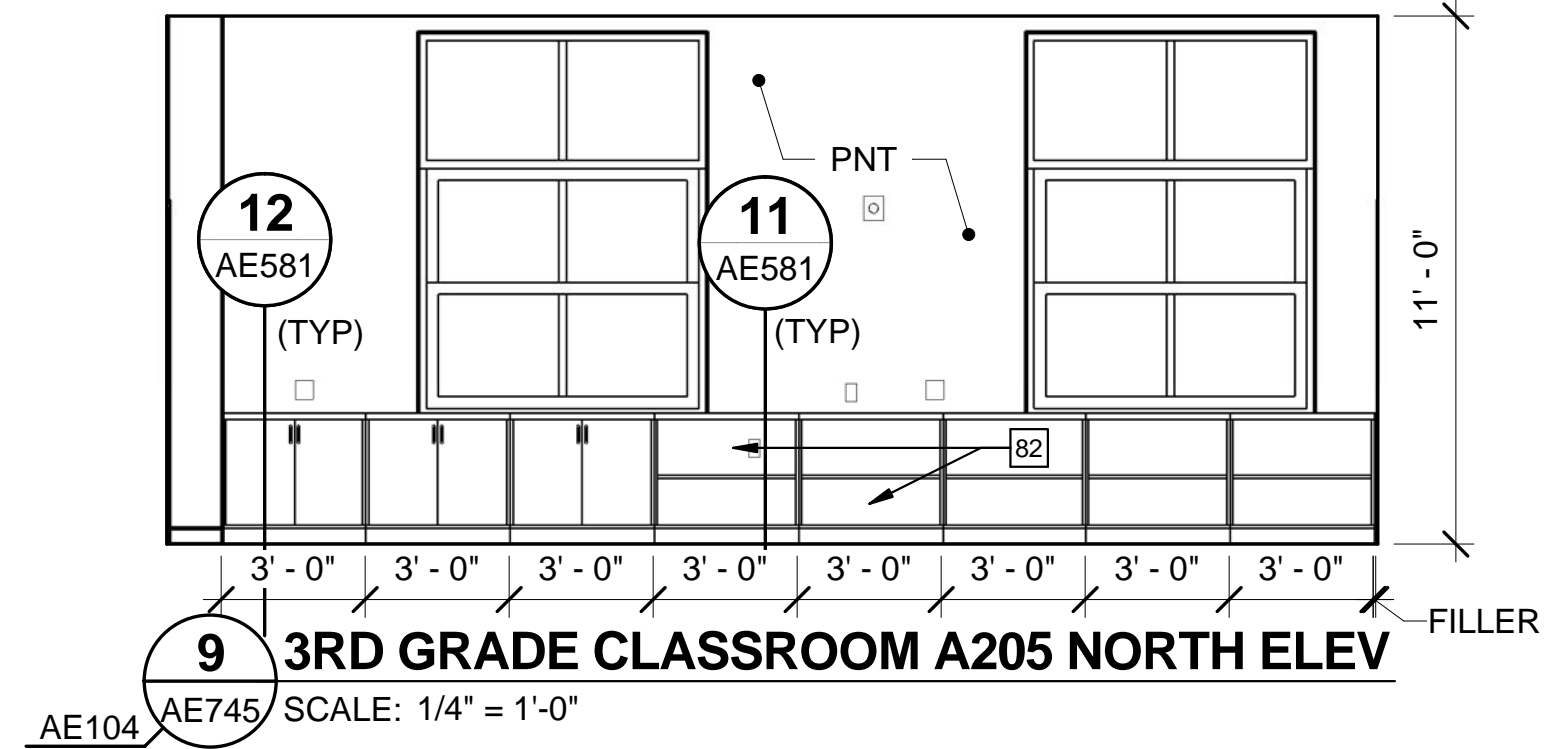


9 3RD GRADE CLASSROOM A205 NORTH ELEV
 AE104/AE745 SCALE: 1/4" = 1'-0"

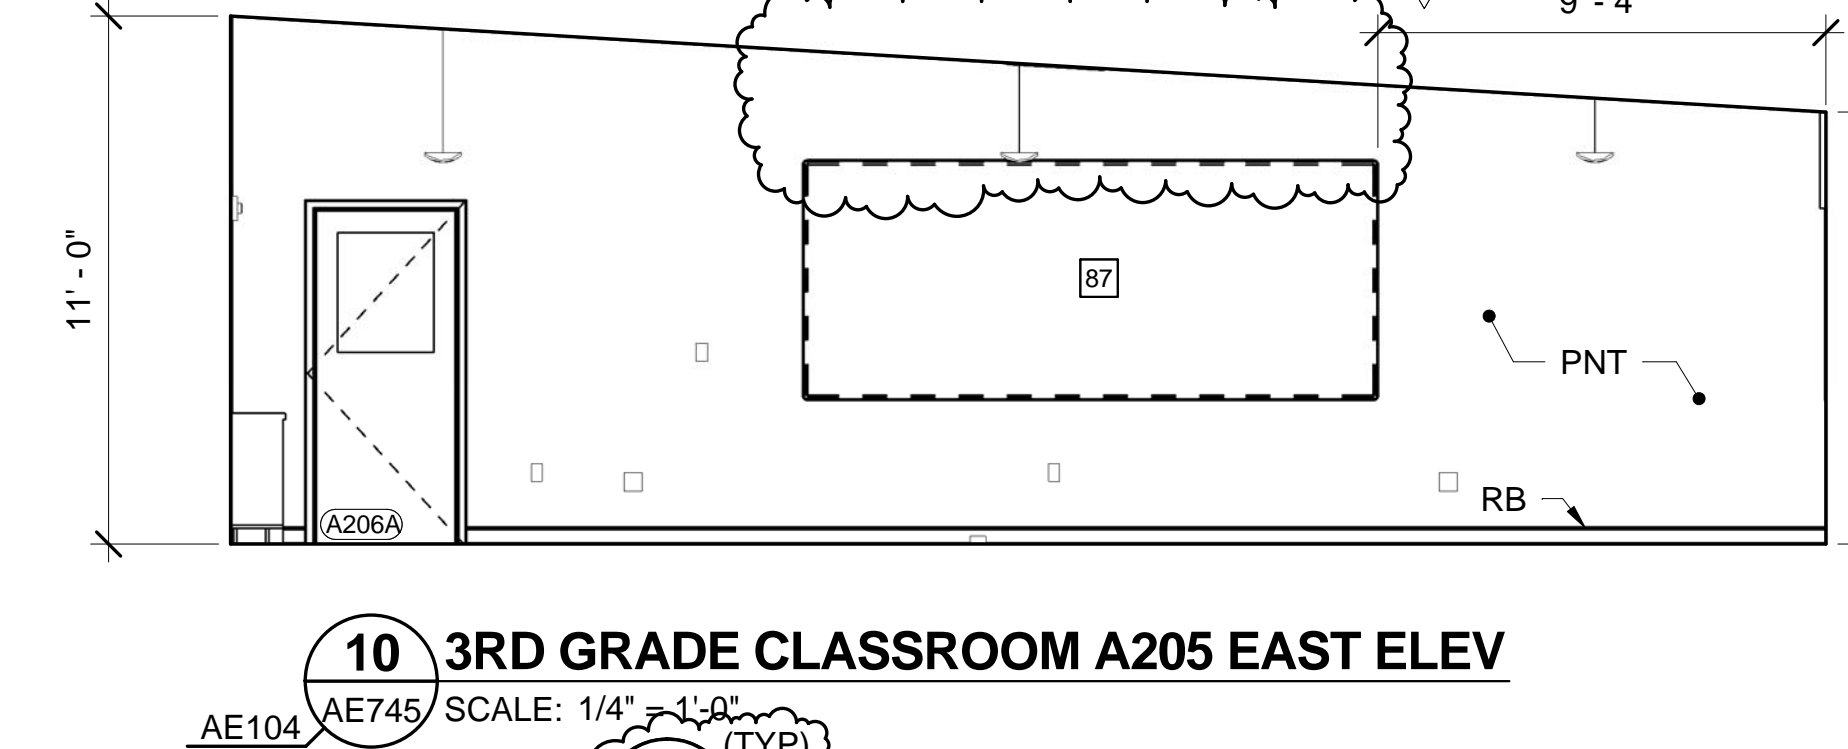


10 3RD GRADE CLASSROOM A205 EAST ELEV
 AE104/AE745 SCALE: 1/4" = 1'-0"

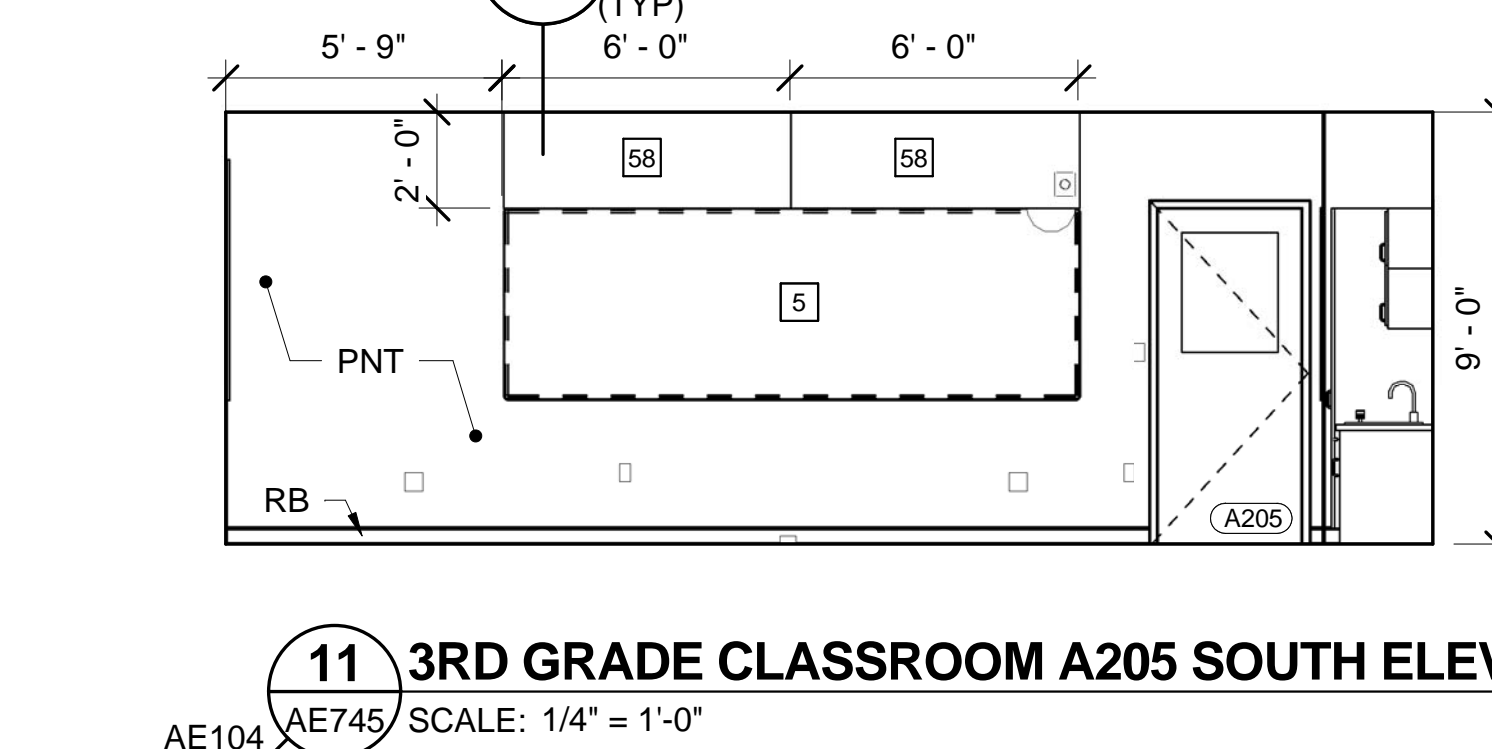


11 3RD GRADE CLASSROOM A205 SOUTH ELEV
 AE104/AE745 SCALE: 1/4" = 1'-0"

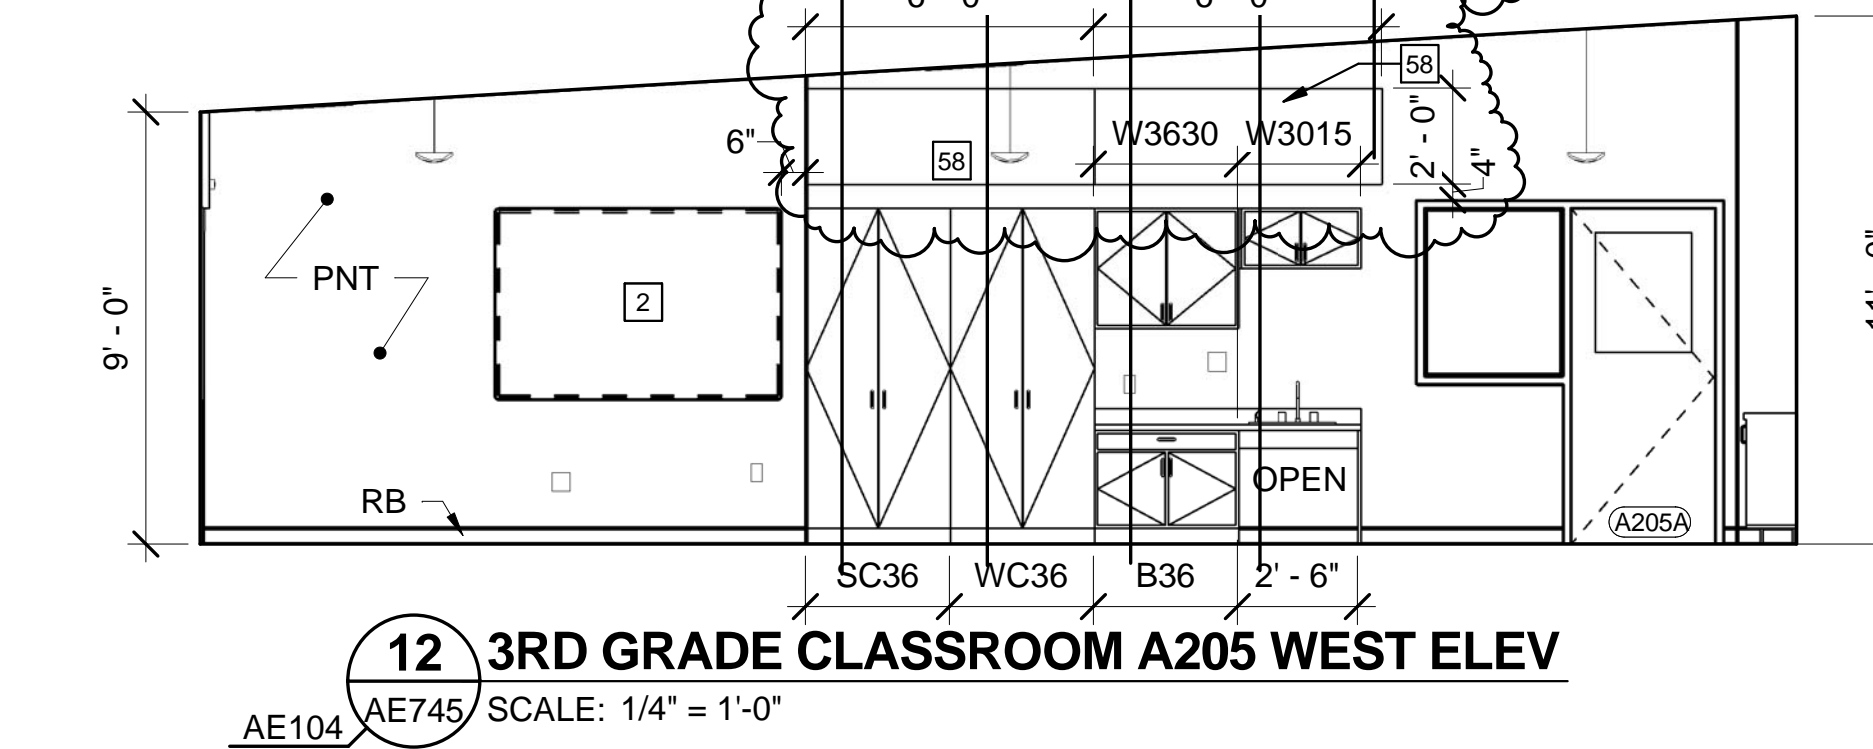


12 3RD GRADE CLASSROOM A205 WEST ELEV
 AE104/AE745 SCALE: 1/4" = 1'-0"

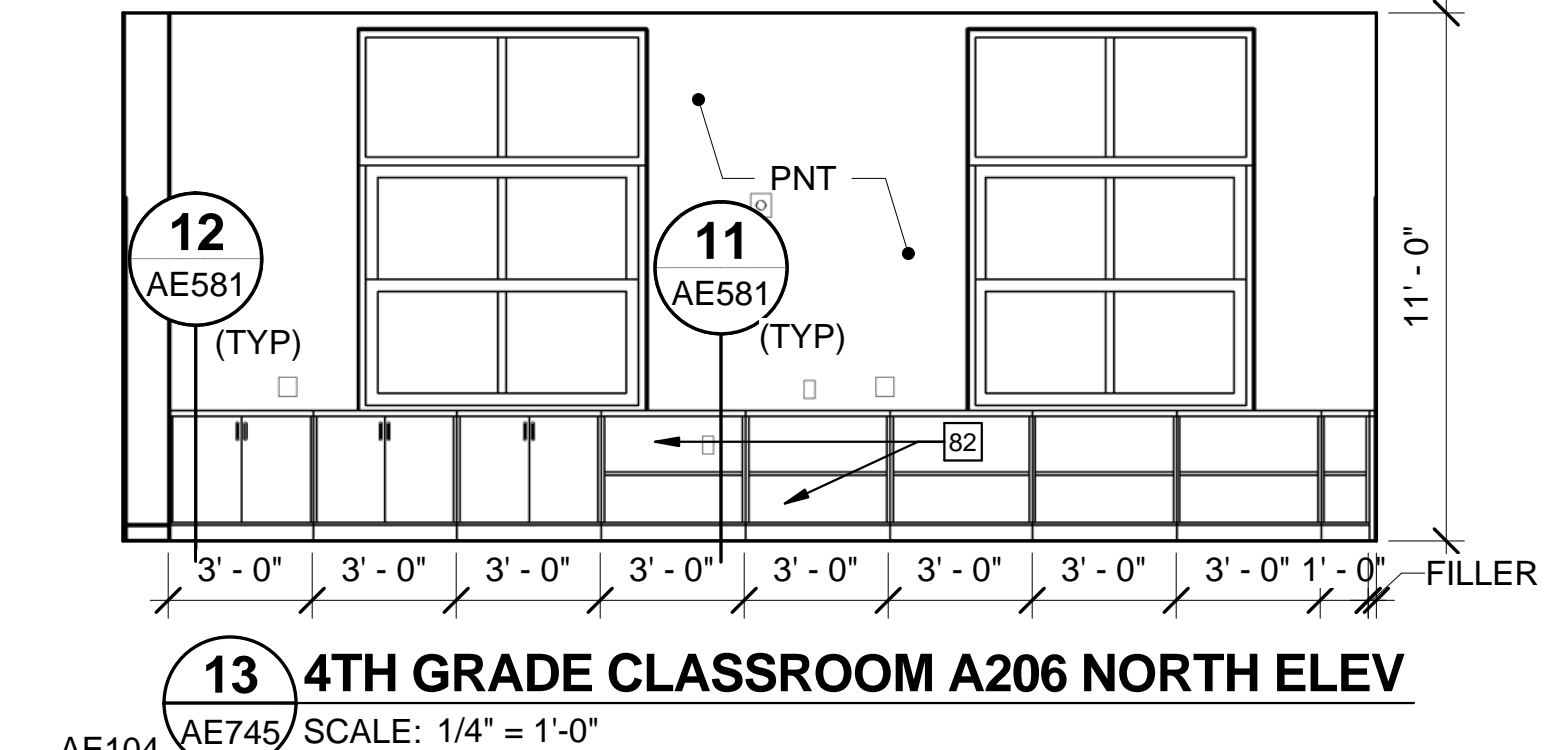


13 4TH GRADE CLASSROOM A206 NORTH ELEV
 AE104/AE745 SCALE: 1/4" = 1'-0"

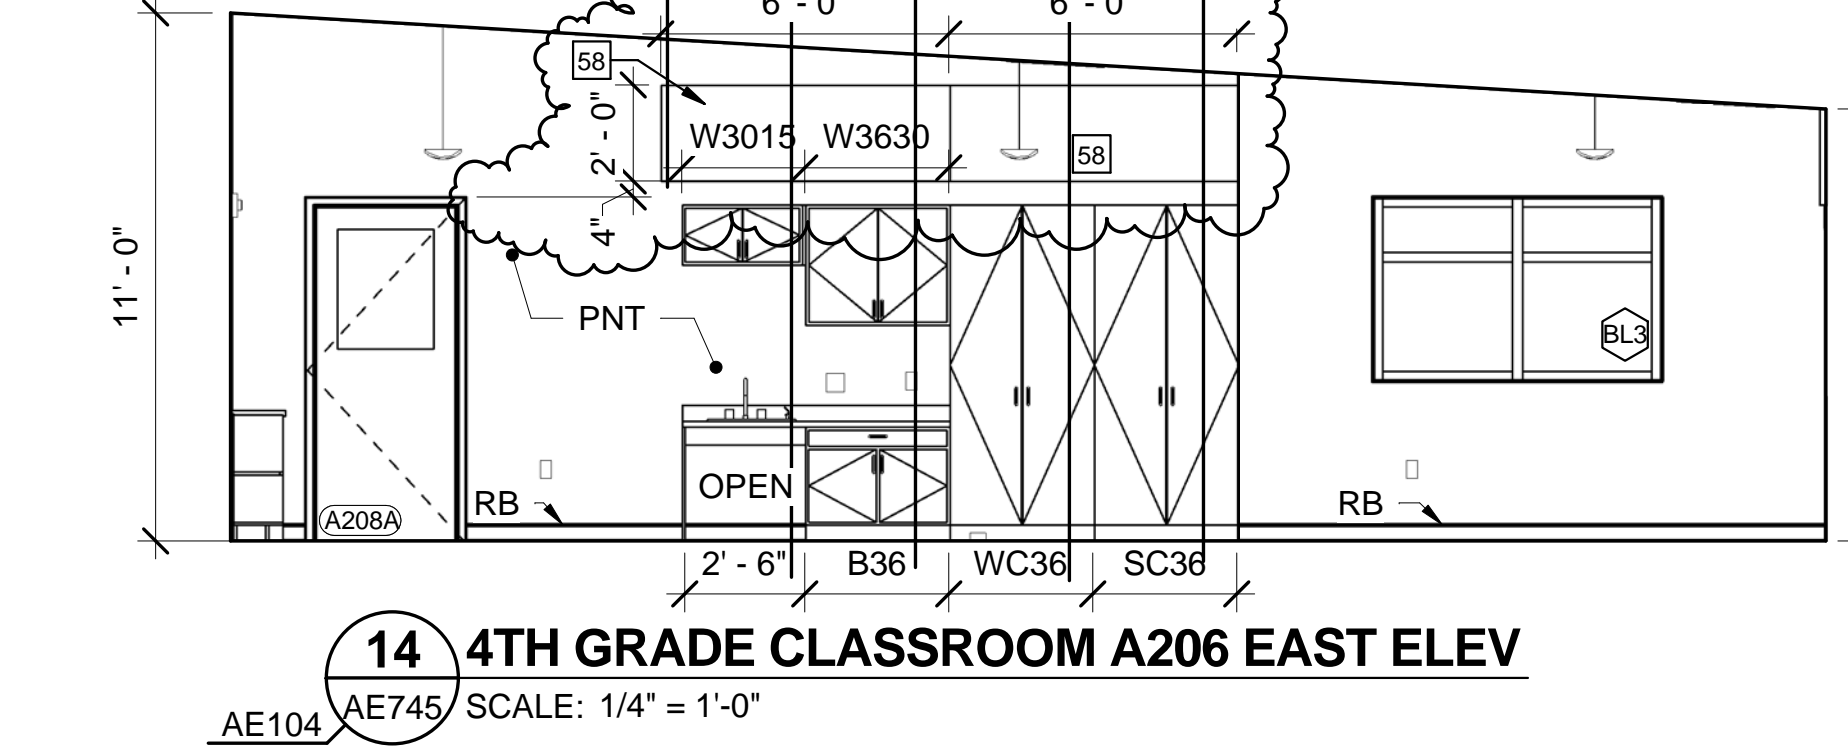


14 4TH GRADE CLASSROOM A206 EAST ELEV
 AE104/AE745 SCALE: 1/4" = 1'-0"

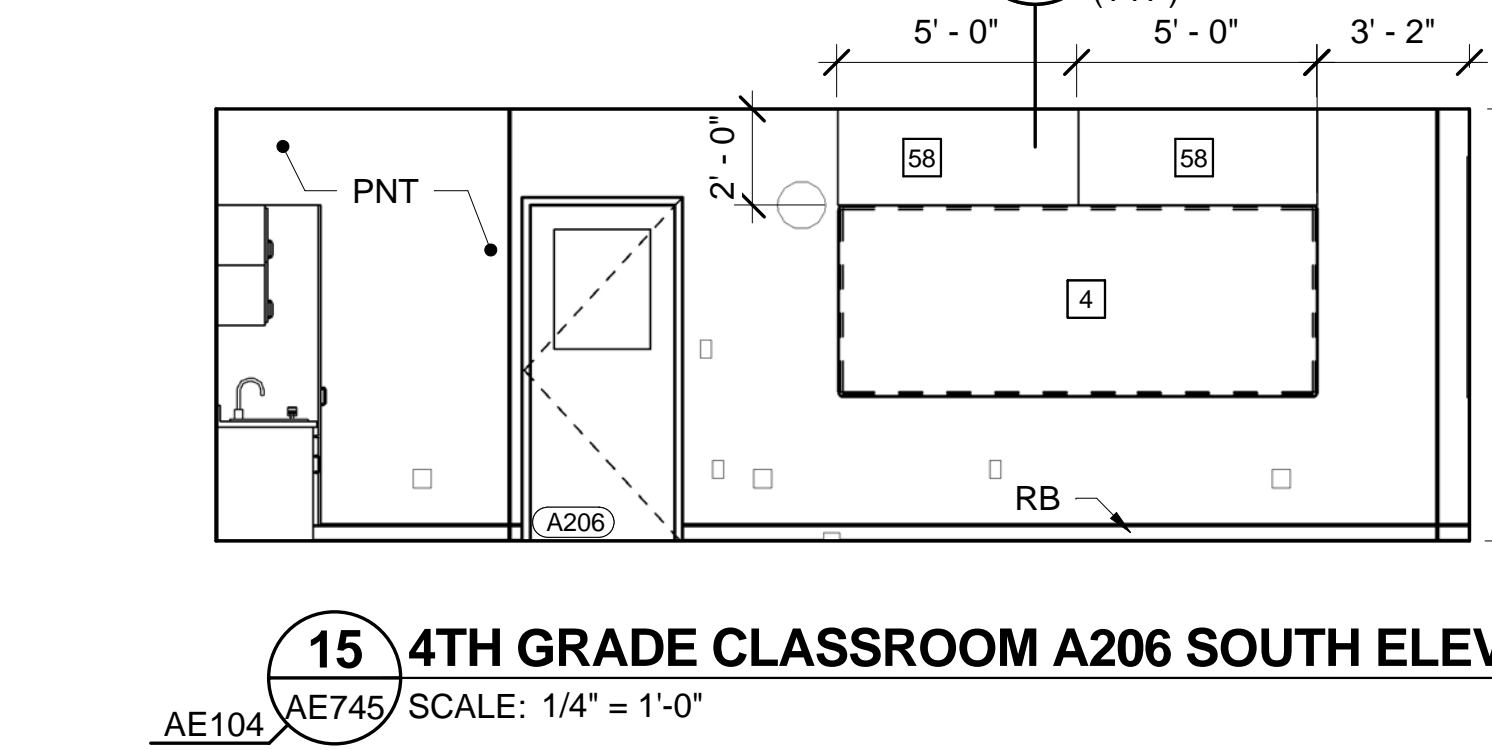


15 4TH GRADE CLASSROOM A206 SOUTH ELEV
 AE104/AE745 SCALE: 1/4" = 1'-0"

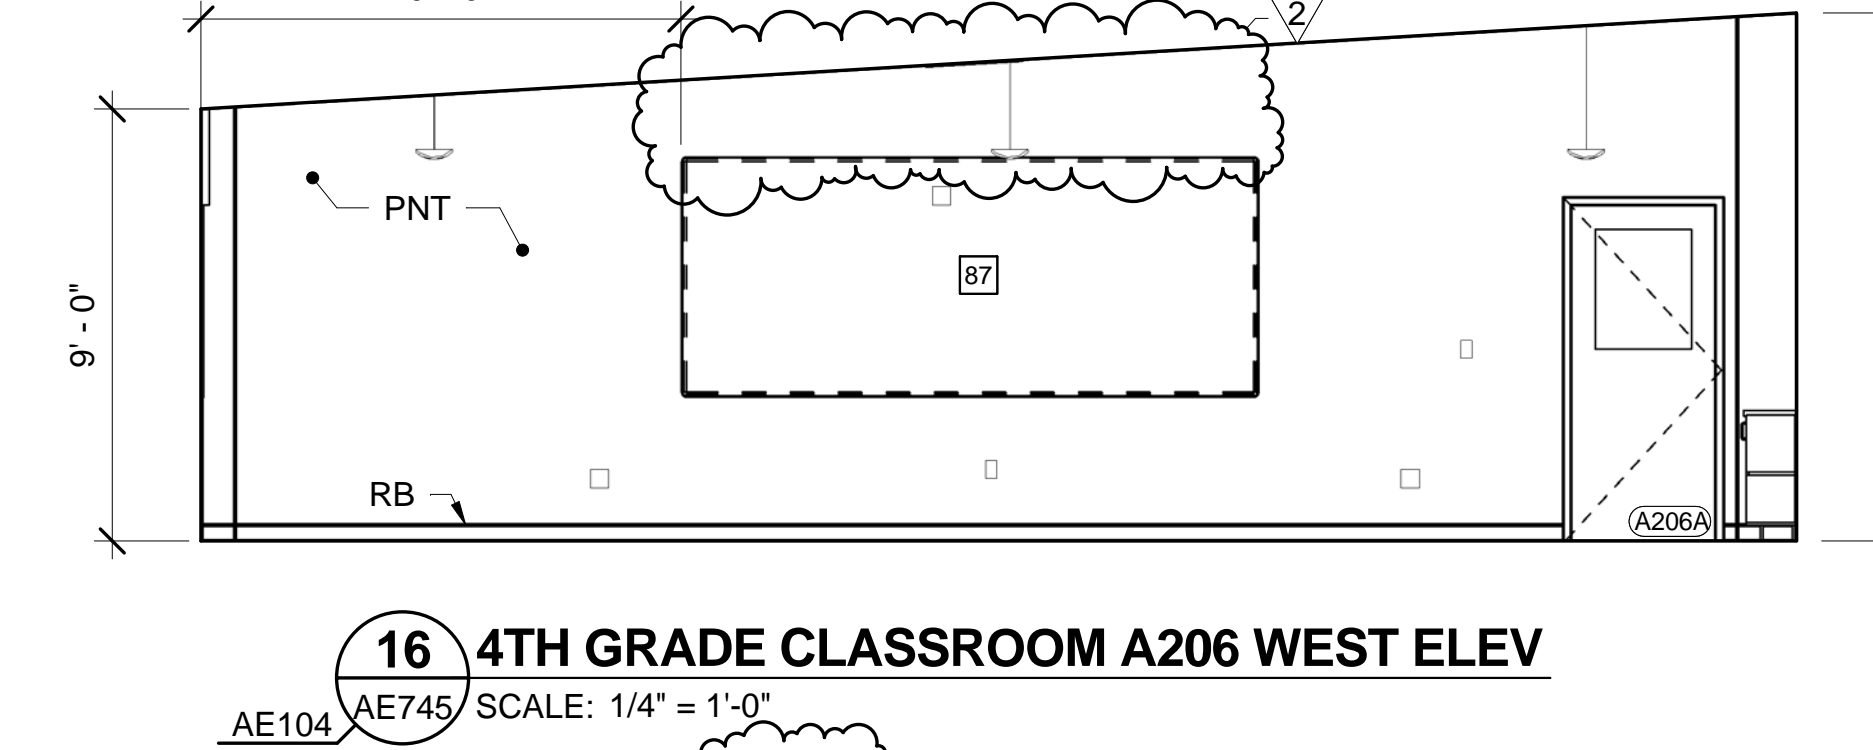


16 4TH GRADE CLASSROOM A206 WEST ELEV
 AE104/AE745 SCALE: 1/4" = 1'-0"

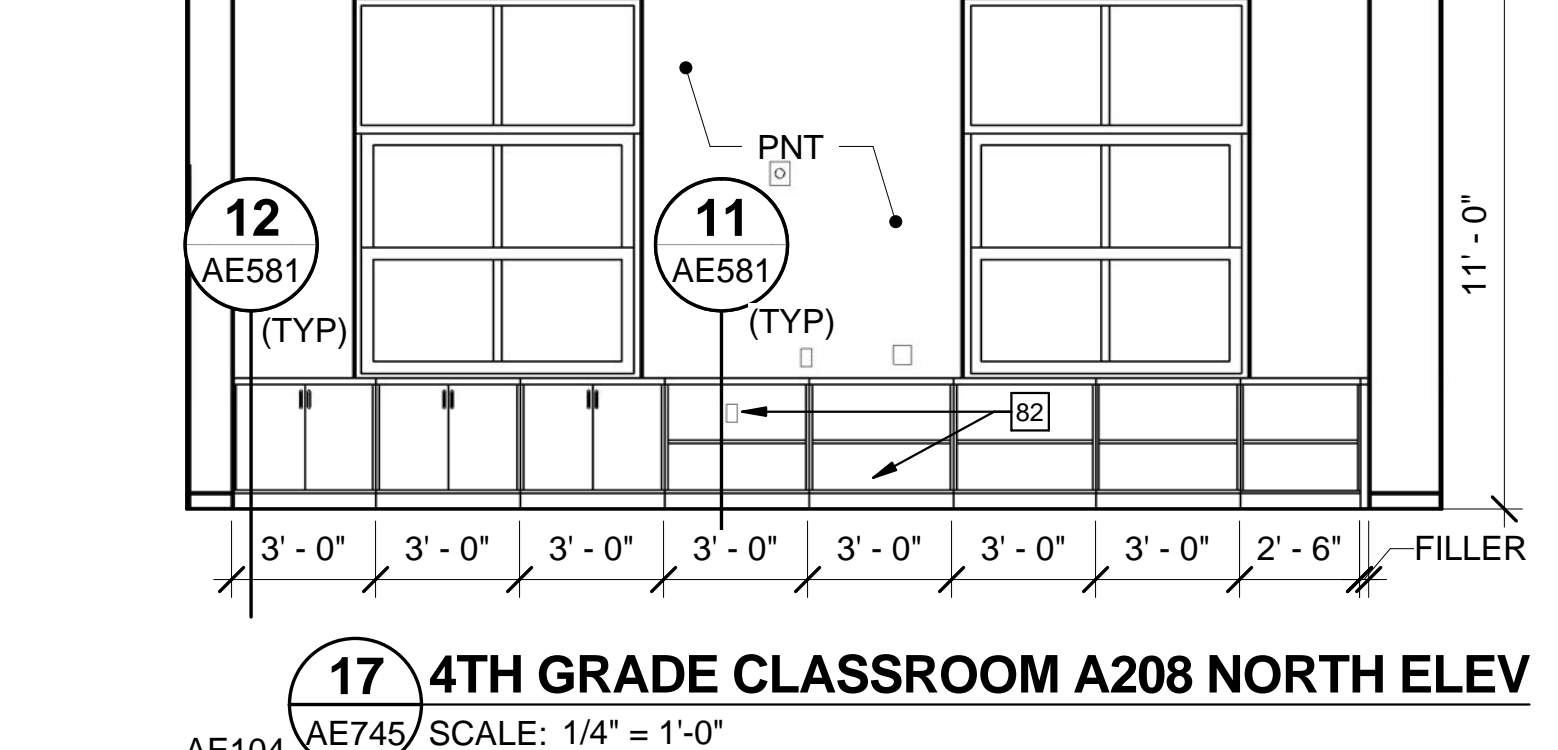


17 4TH GRADE CLASSROOM A208 NORTH ELEV
 AE104/AE745 SCALE: 1/4" = 1'-0"

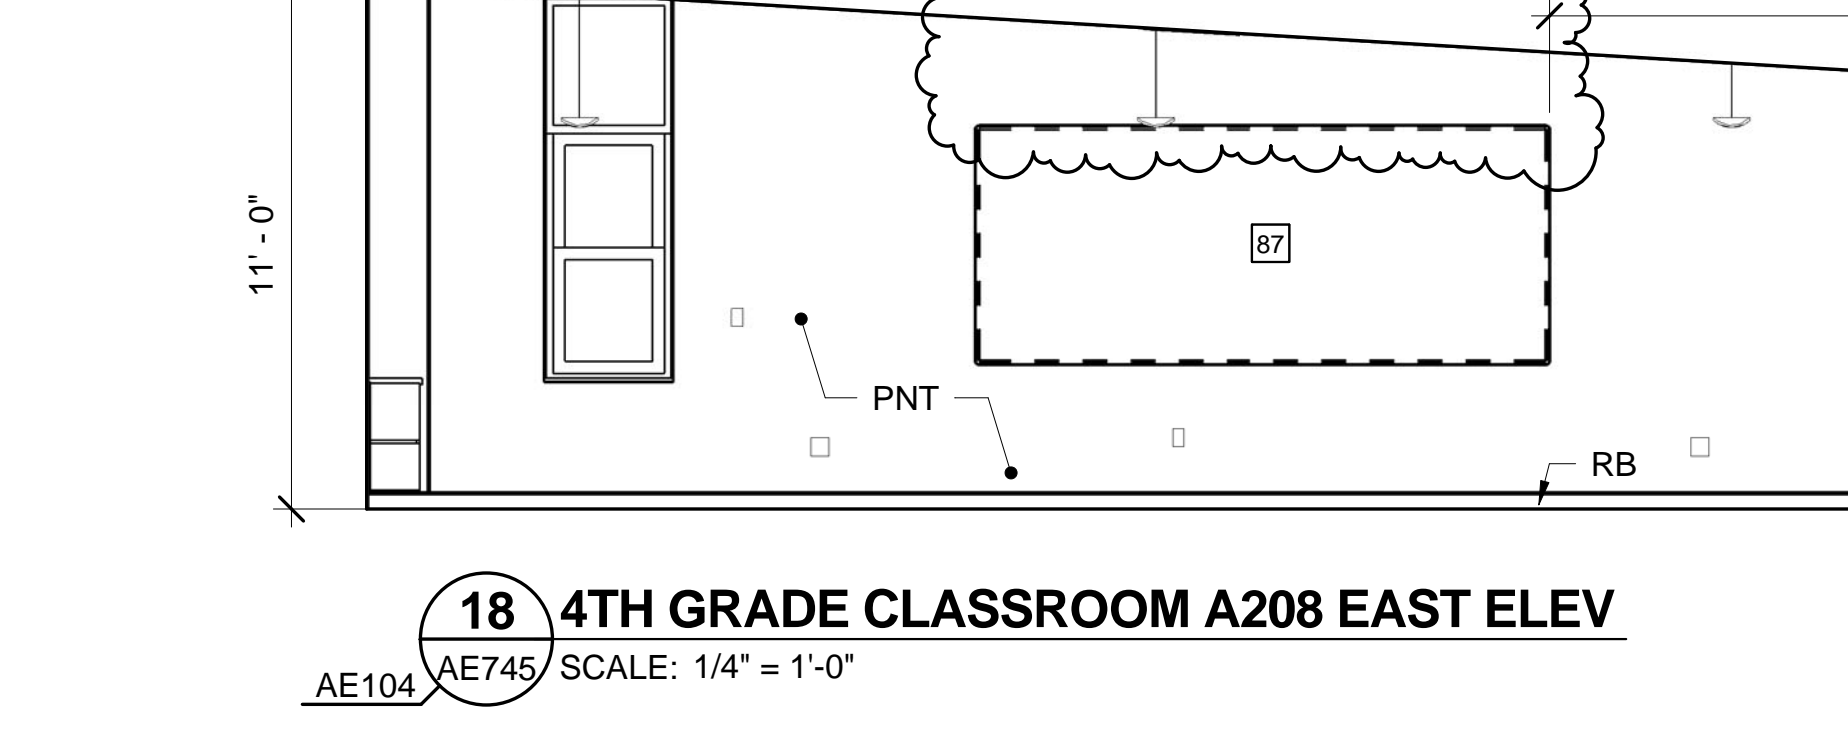

18 4TH GRADE CLASSROOM A208 EAST ELEV
 AE104/AE745 SCALE: 1/4" = 1'-0"

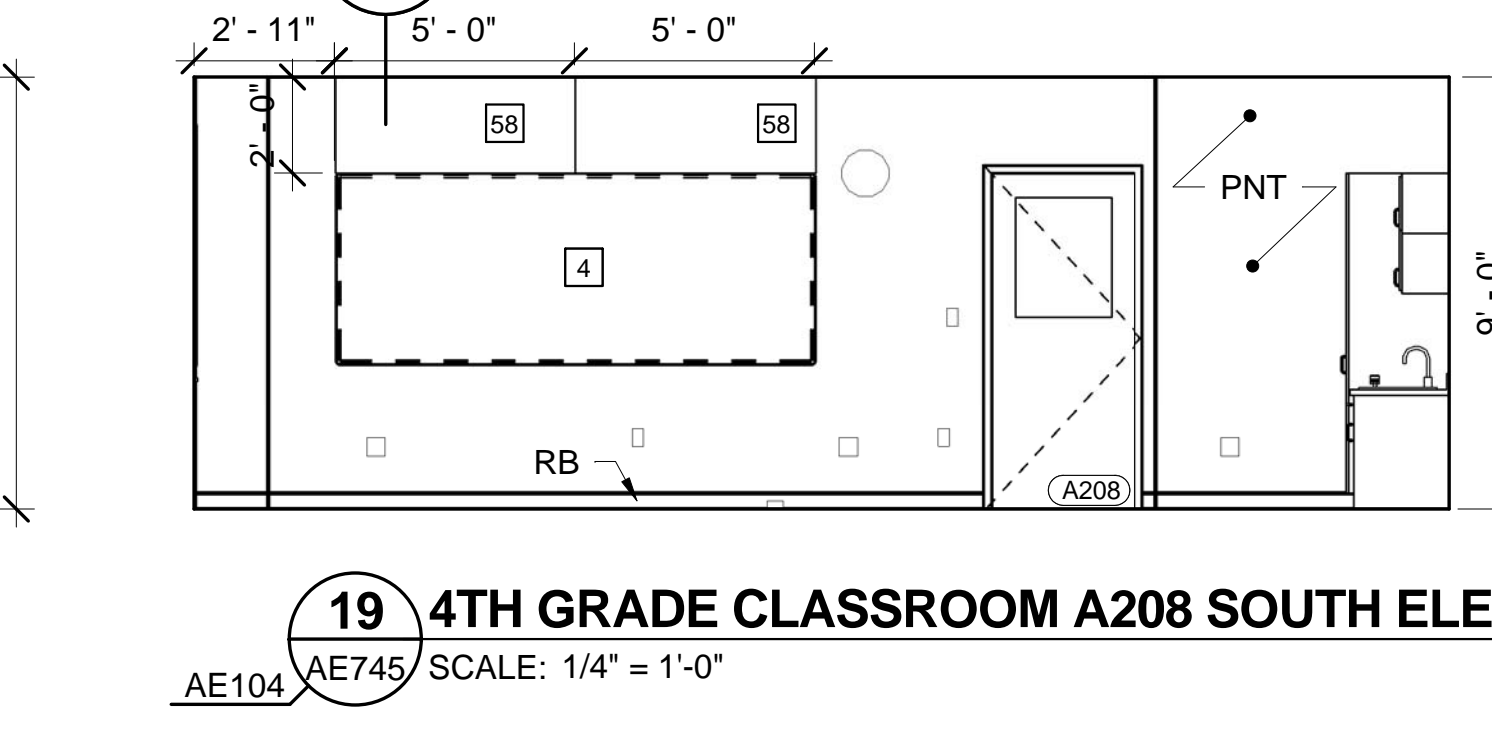


19 4TH GRADE CLASSROOM A208 SOUTH ELEV
 AE104/AE745 SCALE: 1/4" = 1'-0"

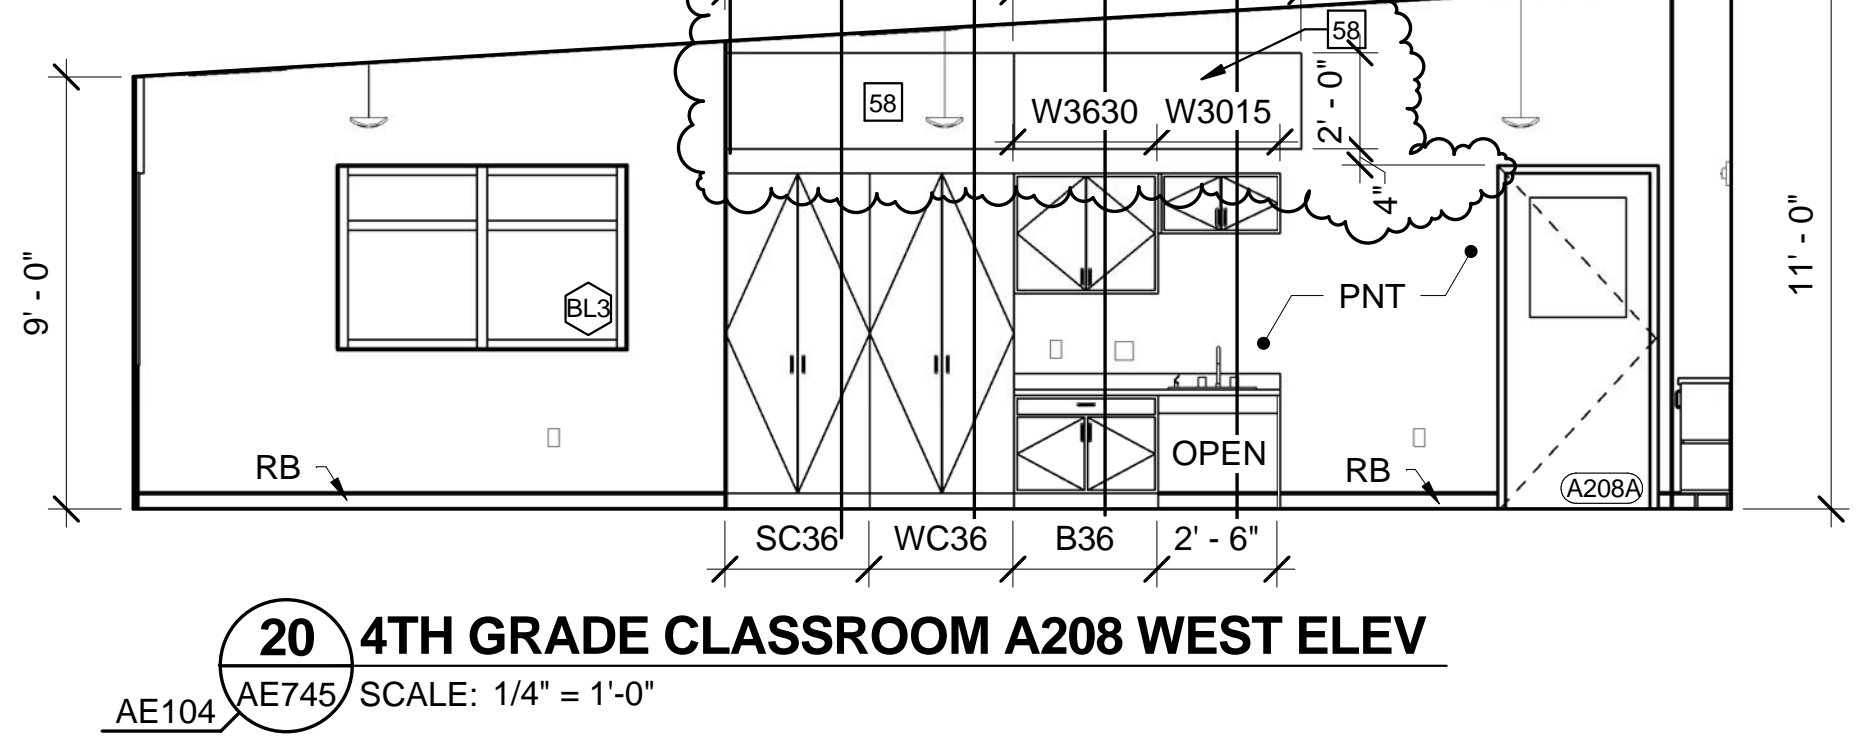


20 4TH GRADE CLASSROOM A208 WEST ELEV
 AE104/AE745 SCALE: 1/4" = 1'-0"

GENERAL NOTE:
 1. SEE SHEET AE003 FOR KEYNOTES.

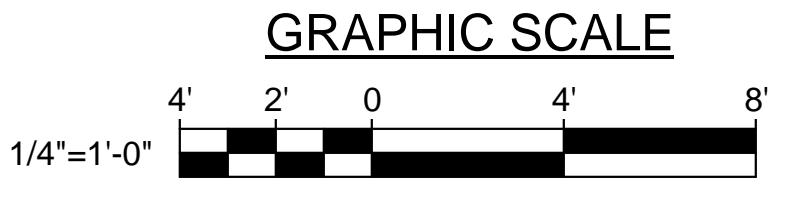


CHECK GRAPHIC SCALE BEFORE USING


STATE OF MAINE PUBLIC SCHOOL PROJECT		DRAWING NO.	
TITLE: MONMOUTH ELEMENTARY / MIDDLE SCHOOL - RSU 2		AE745	
LOCATION: MONMOUTH, ME		SHEET NO.	
TITLE THIS DWG: INTERIOR ELEVATIONS		164 OF 275	
2 06/26/19 ASI #52	SS	DRAWN BY:	JGB
1 04/03/19 RFP #15	NVL	CHECK BY:	RCT
NO. DATE DESCRIPTION	BY	NO.	
REVISIONS		DATE	07/05/18
READY FOR CONSTRUCTION			

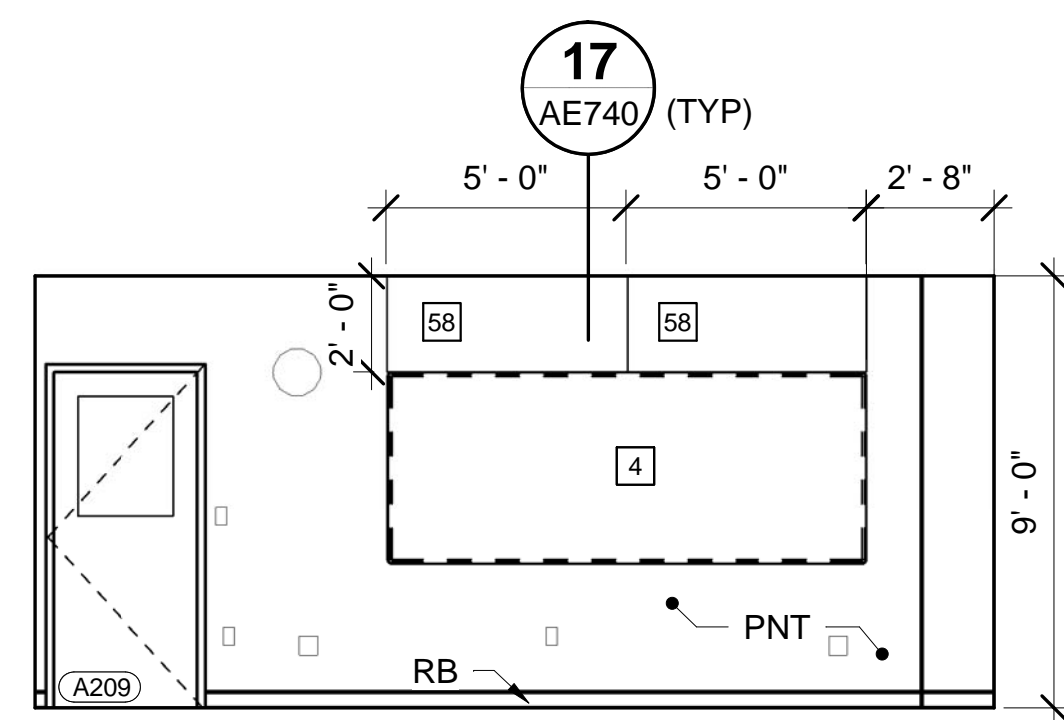


1 5TH GRADE CLASSROOM A209 NORTH ELEV
 AE104/AE746 SCALE: 1/4" = 1'-0"

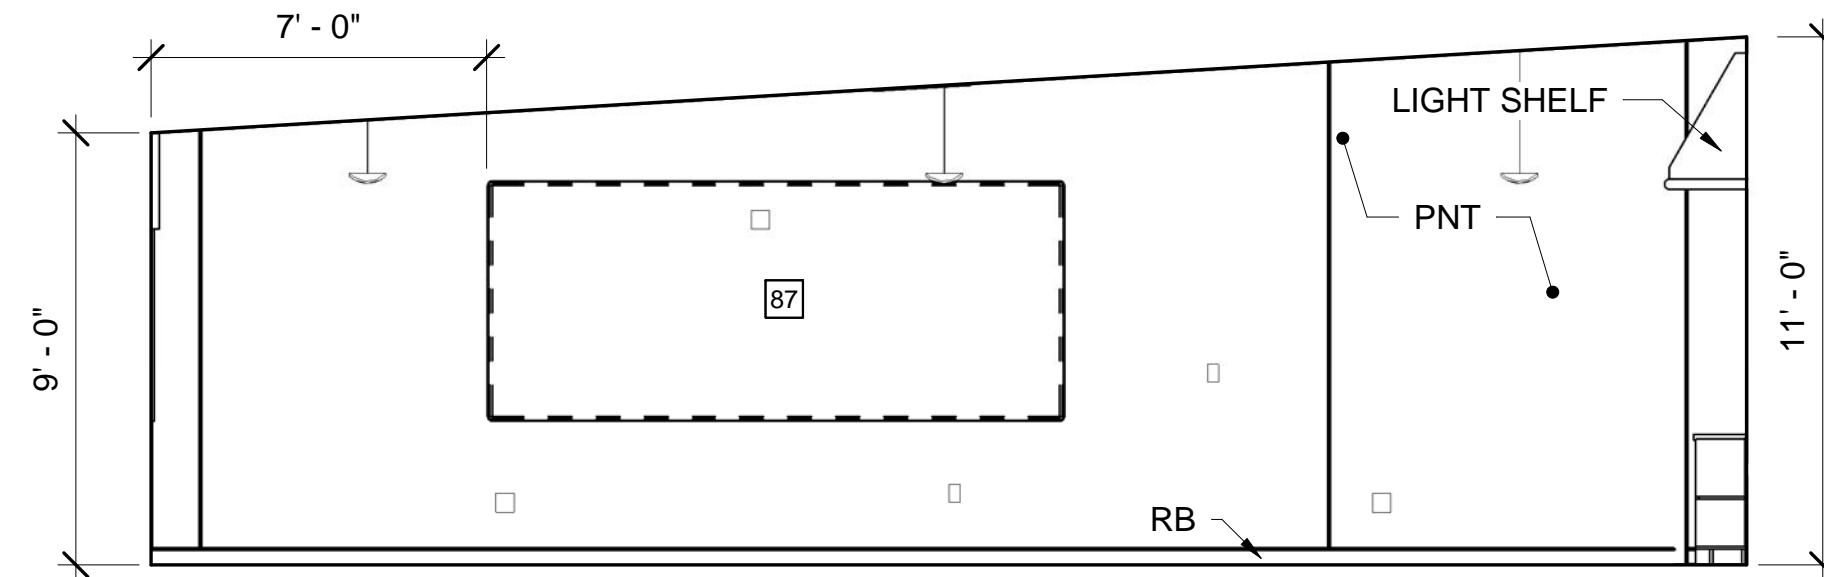


2 5TH GRADE CLASSROOM A209 EAST ELEV
 AE104/AE746 SCALE: 1/4" = 1'-0"

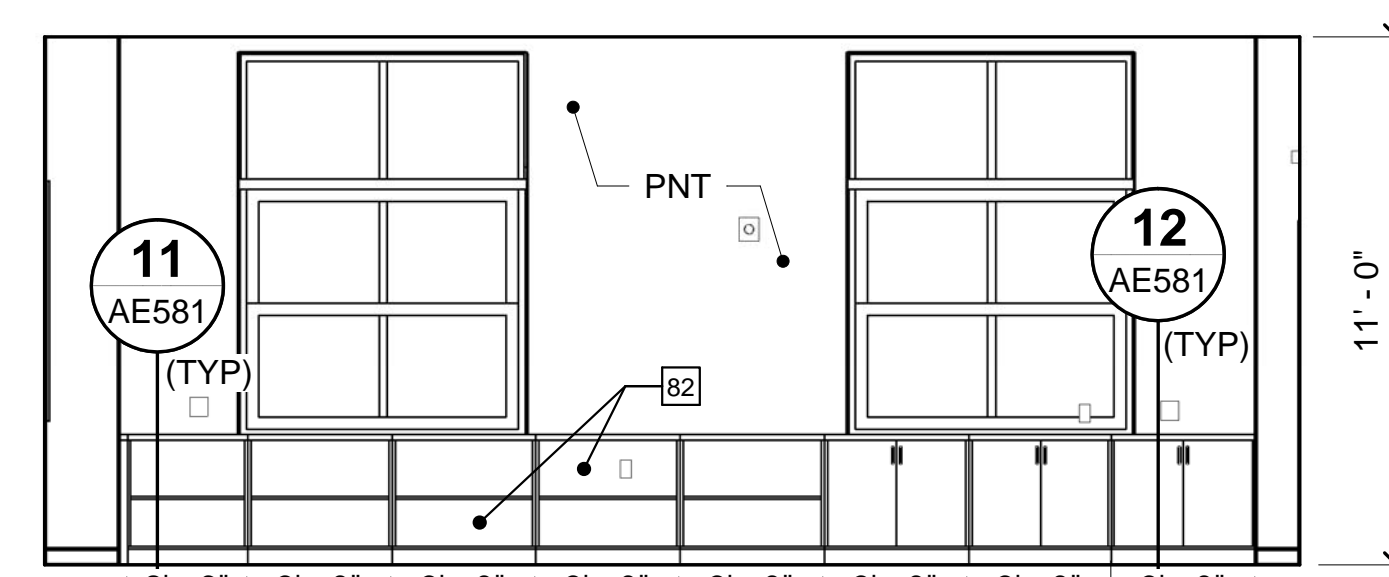


3 5TH GRADE CLASSROOM A209 SOUTH ELEV
 AE104/AE746 SCALE: 1/4" = 1'-0"

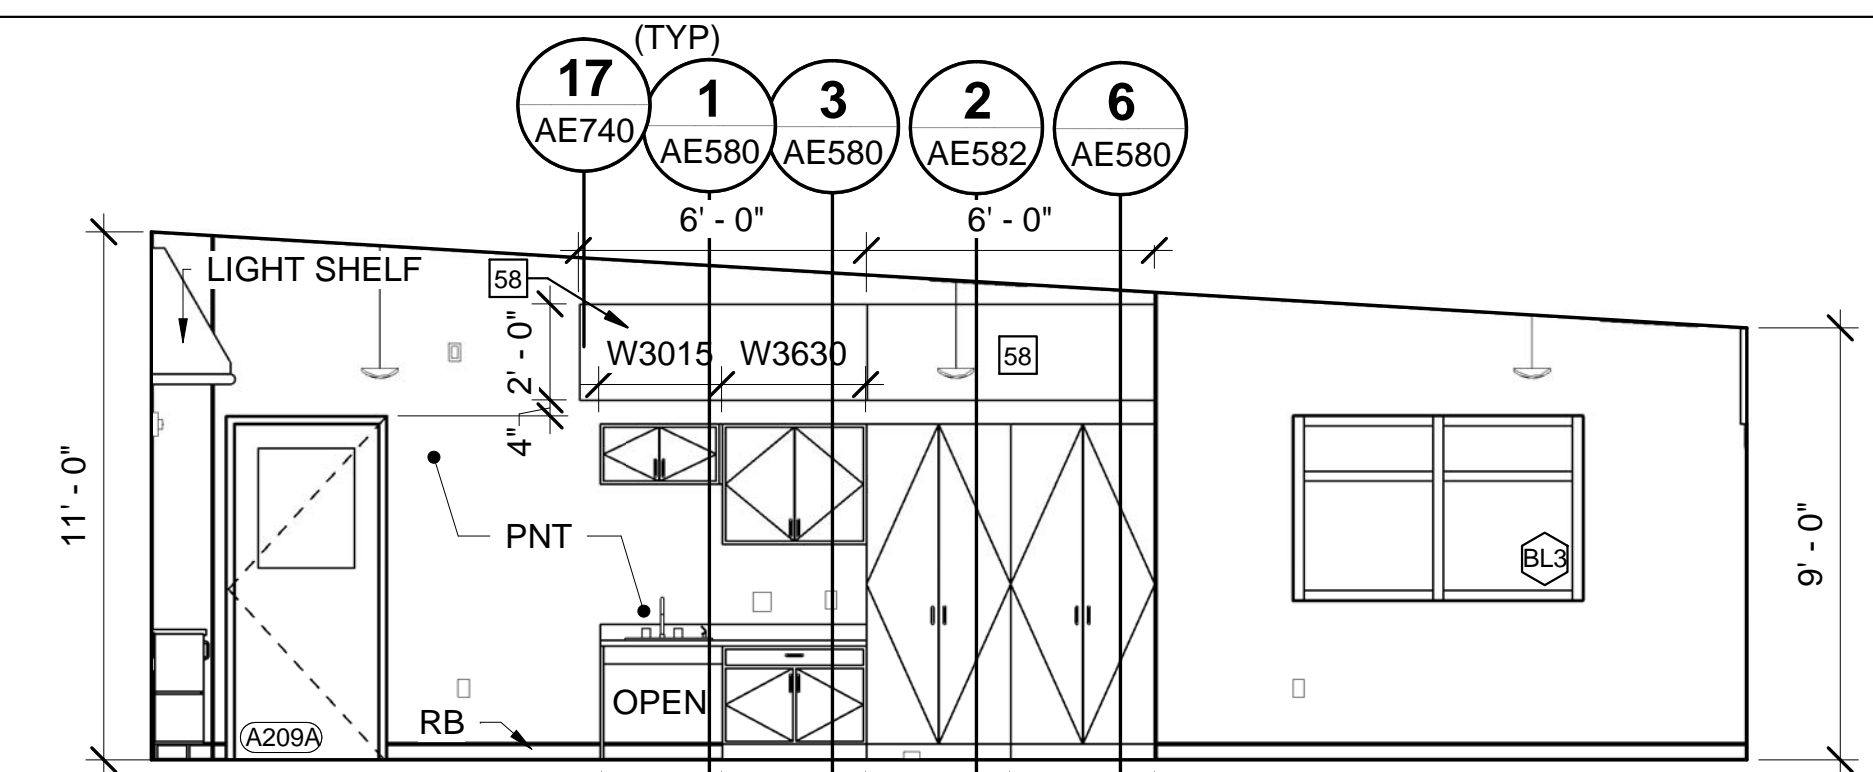


4 5TH GRADE CLASSROOM A209 WEST ELEV
 AE104/AE746 SCALE: 1/4" = 1'-0"

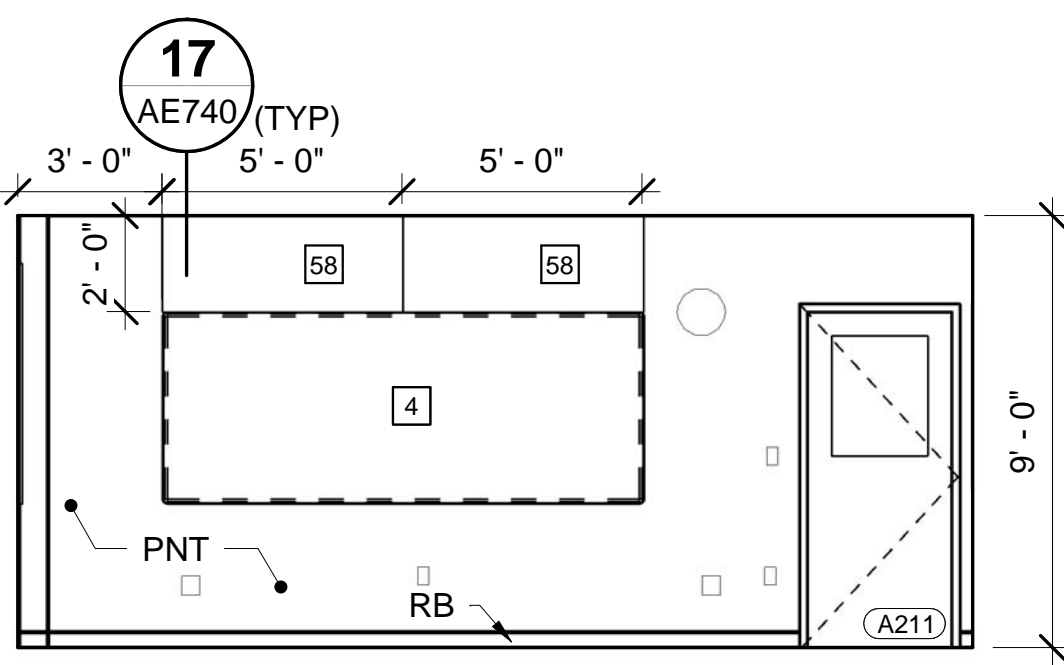


5 5TH GRADE CLASSROOM A211 NORTH ELEV
 AE104/AE746 SCALE: 1/4" = 1'-0"

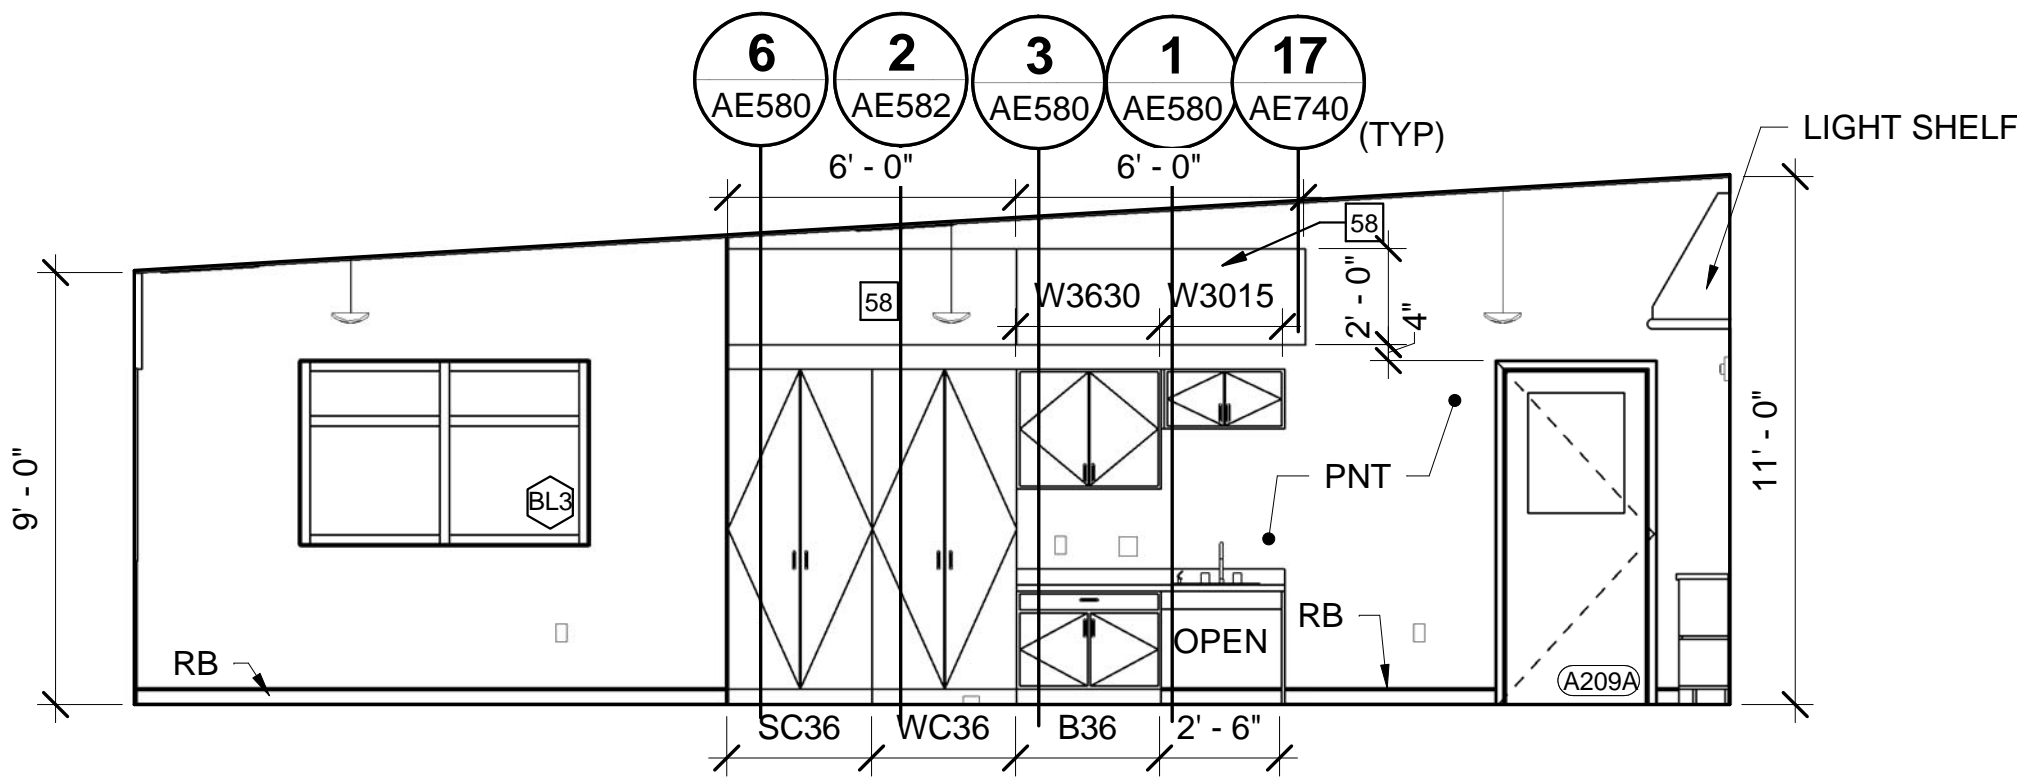


6 5TH GRADE CLASSROOM A211 EAST ELEV
 AE104/AE746 SCALE: 1/4" = 1'-0"

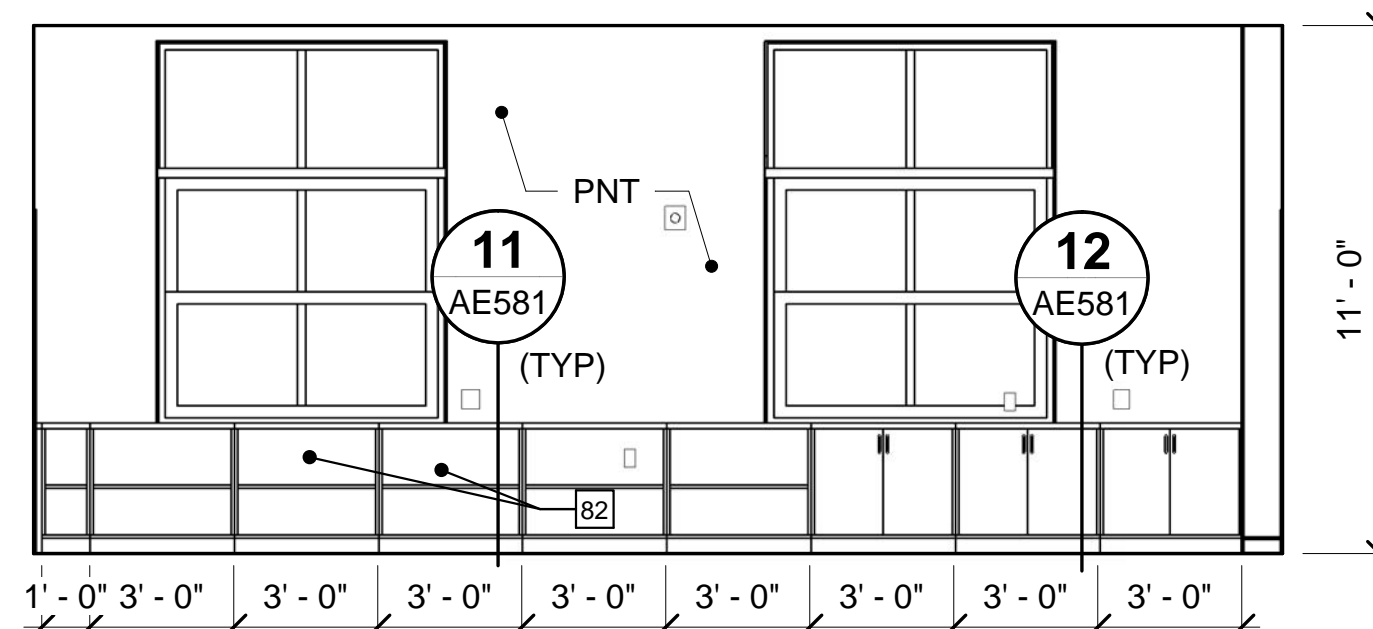


7 5TH GRADE CLASSROOM A211 SOUTH ELEV
 AE104/AE746 SCALE: 1/4" = 1'-0"

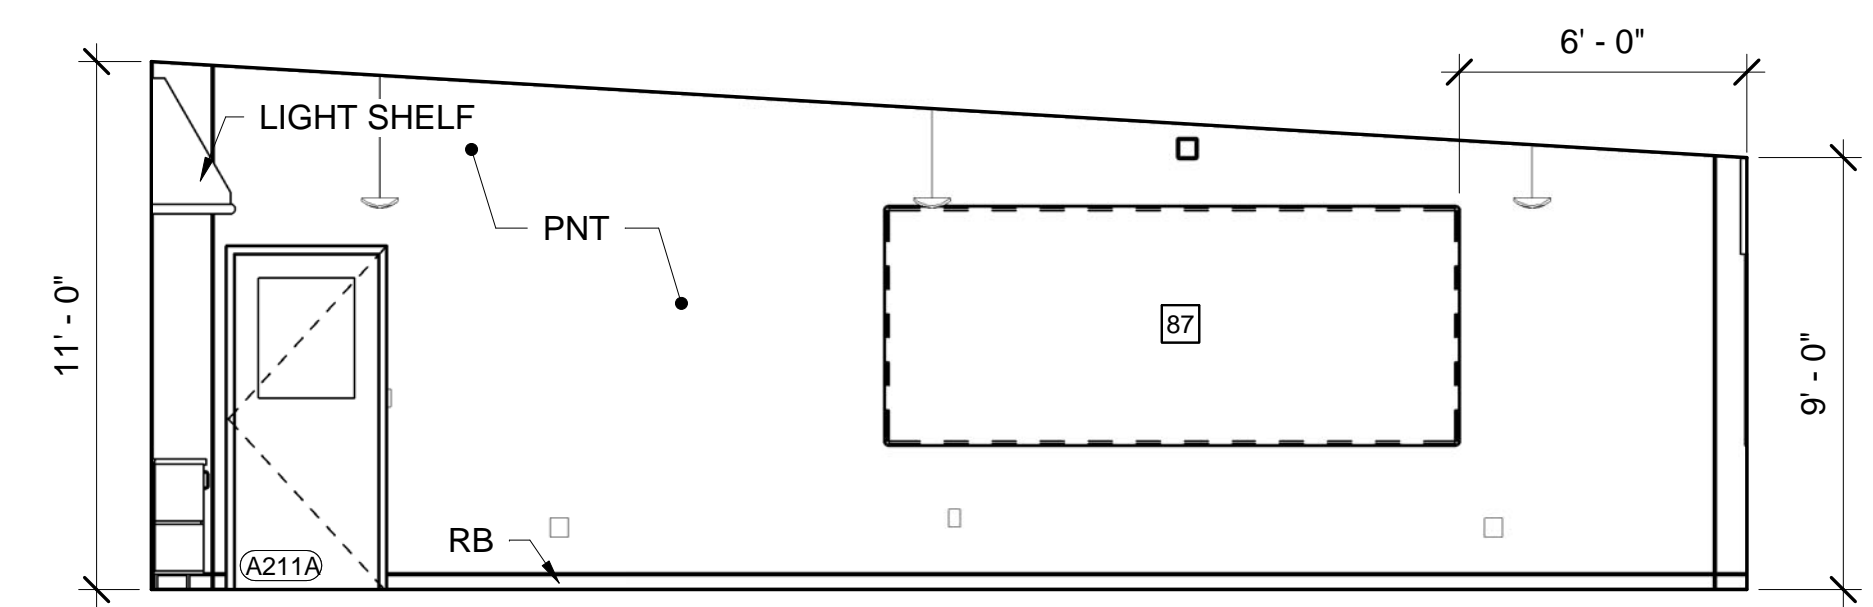


8 5TH GRADE CLASSROOM A211 WEST ELEV
 AE104/AE746 SCALE: 1/4" = 1'-0"

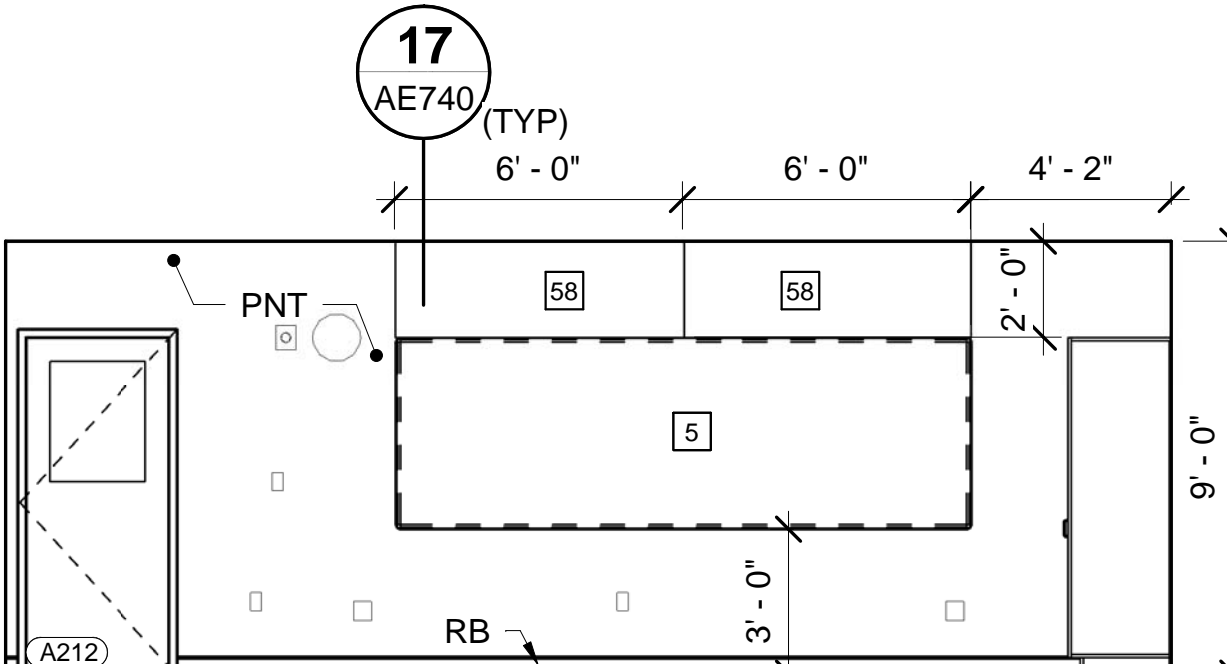


9 3-5 SWING CLASSROOM 212 NORTH ELEV
 AE104/AE746 SCALE: 1/4" = 1'-0"

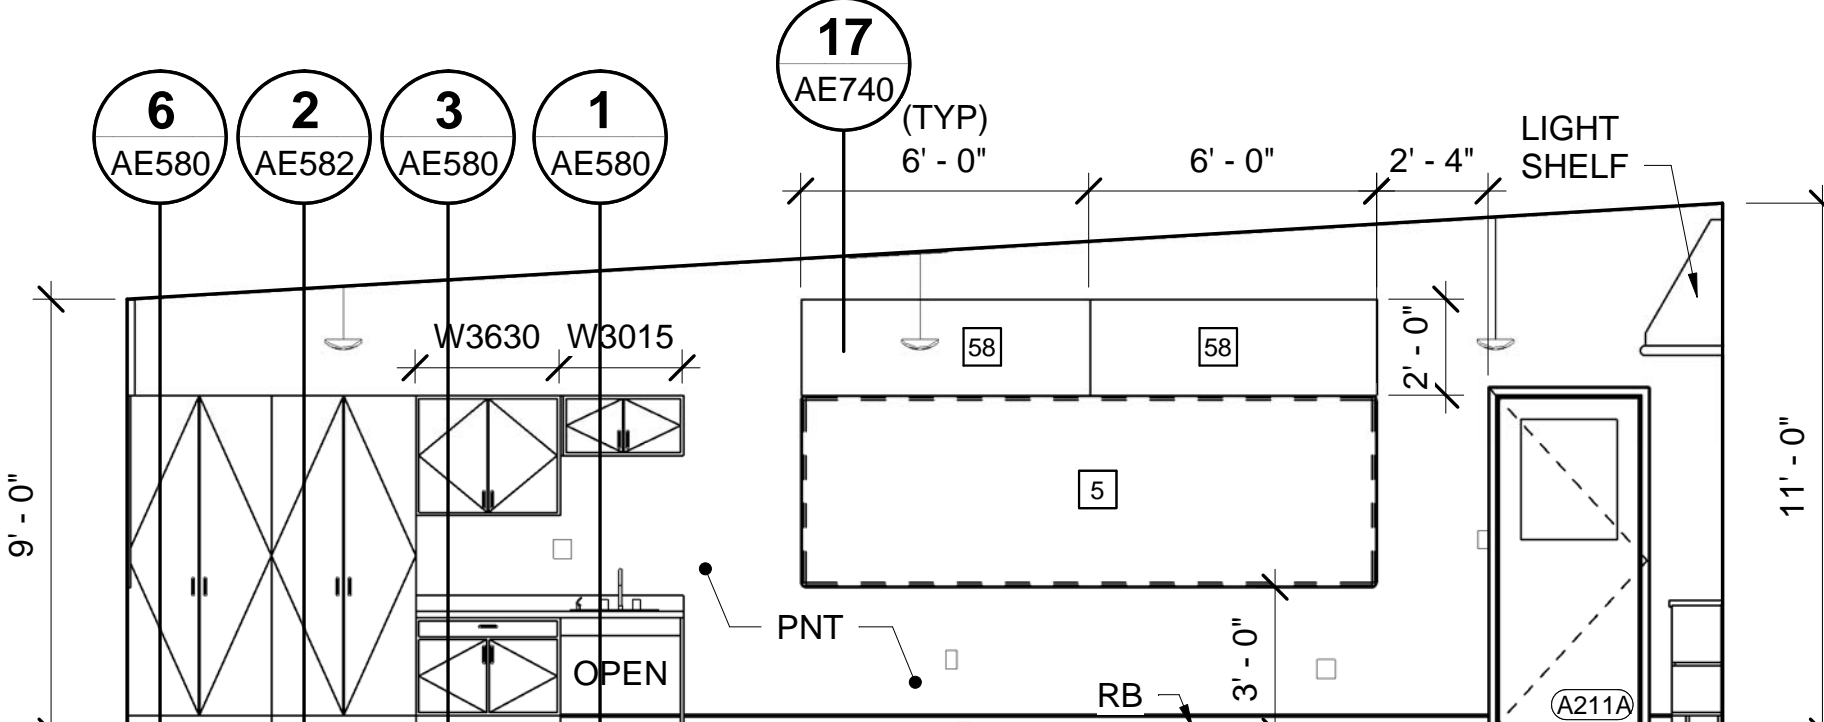


10 3-5 SWING CLASSROOM 212 EAST ELEV
 AE104/AE746 SCALE: 1/4" = 1'-0"

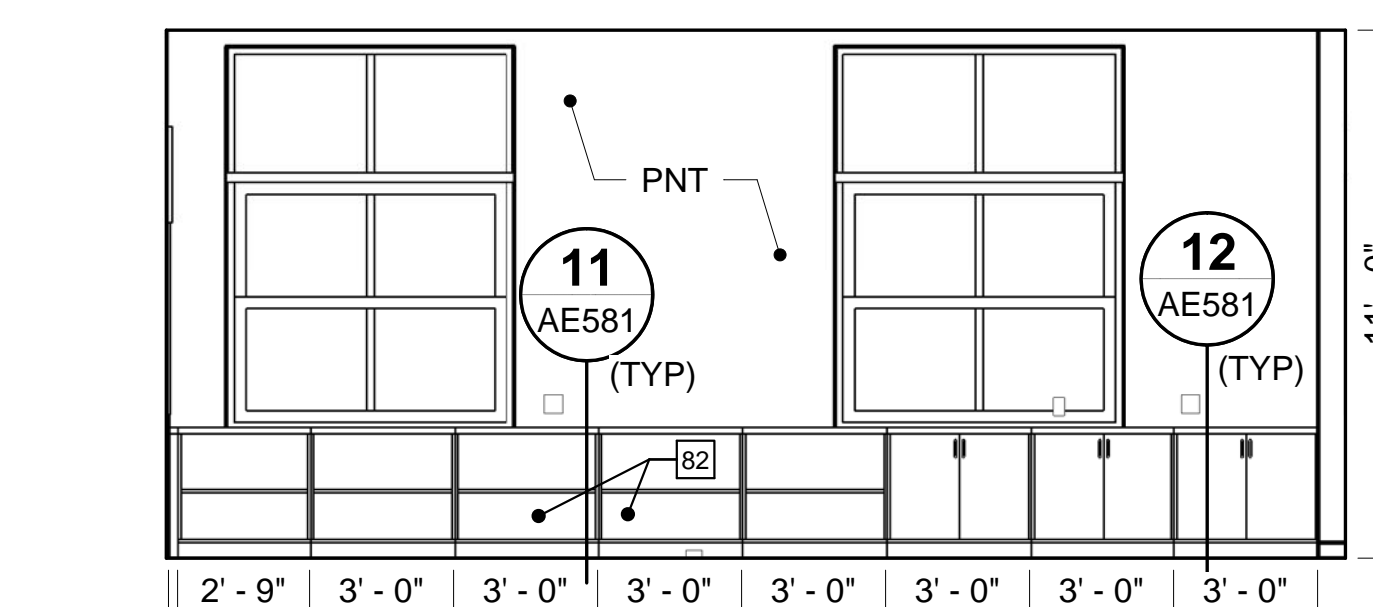


11 3-5 SWING CLASSROOM 212 SOUTH ELEV
 AE104/AE746 SCALE: 1/4" = 1'-0"

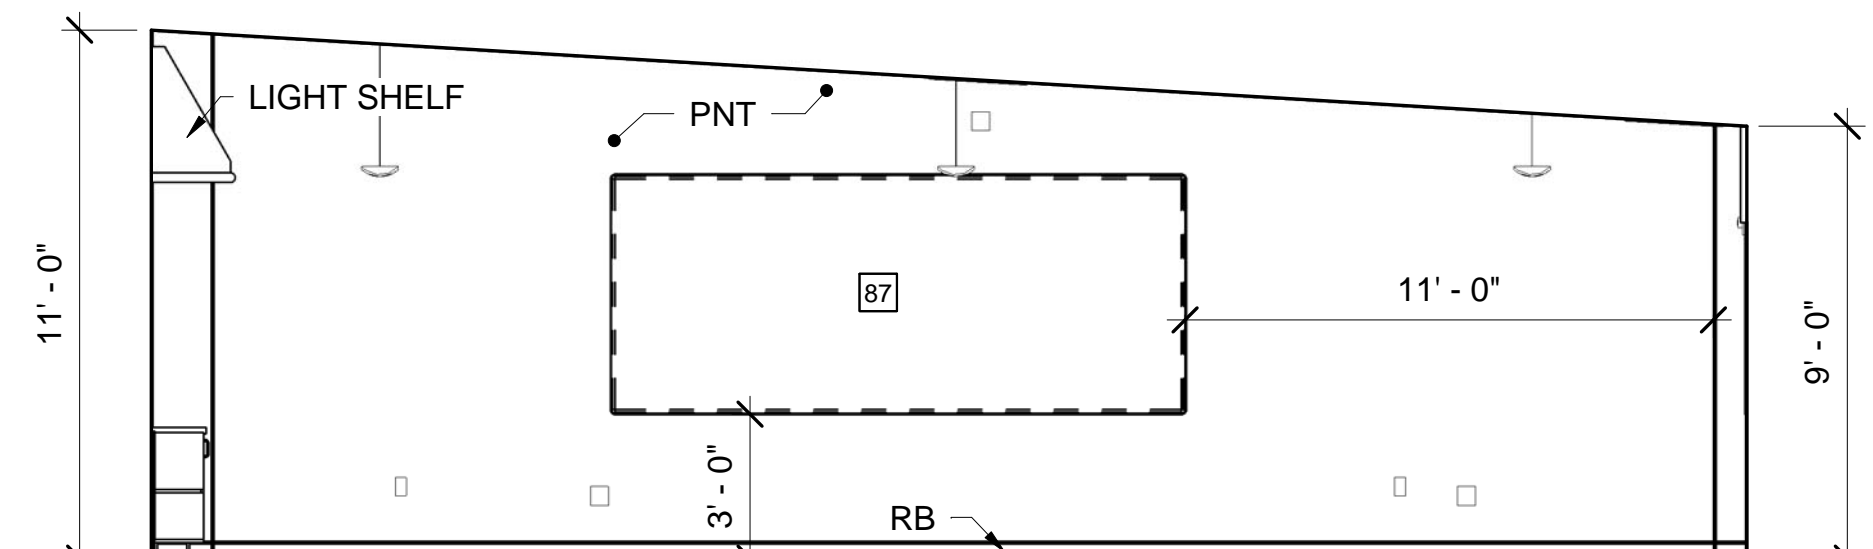


12 3-5 SWING CLASSROOM 212 WEST ELEV
 AE104/AE746 SCALE: 1/4" = 1'-0"

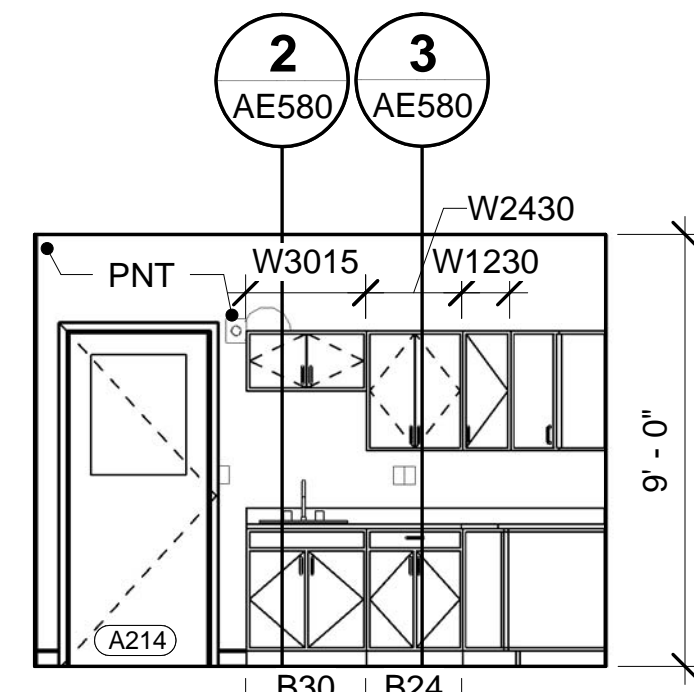


13 WORK ROOM A214 NORTH ELEV
 AE104/AE746 SCALE: 1/4" = 1'-0"

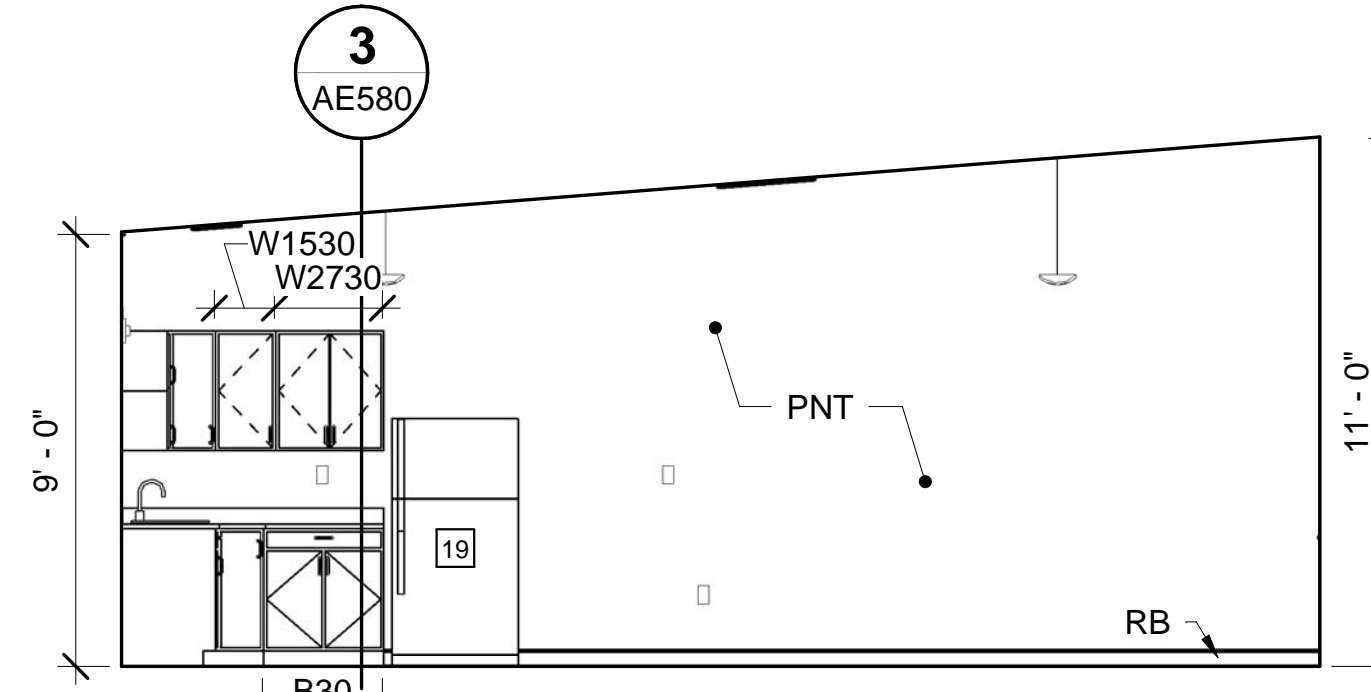


14 WORK ROOM A214 EAST ELEV
 AE104/AE746 SCALE: 1/4" = 1'-0"

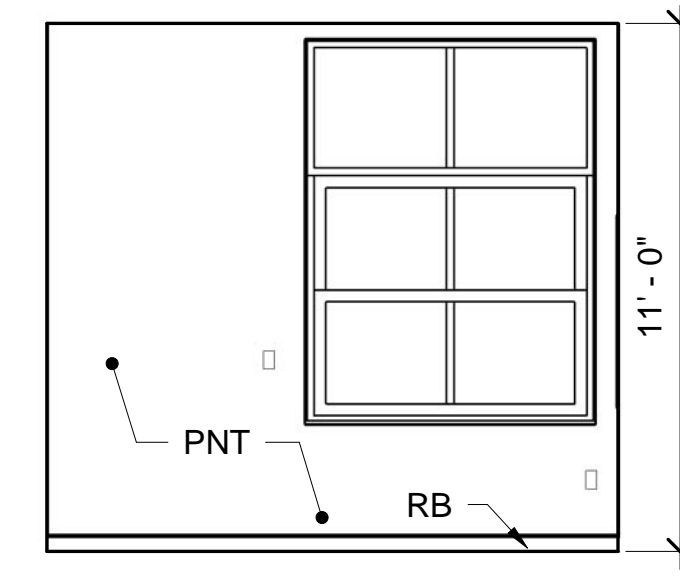


15 WORK ROOM A214 SOUTH ELEV
 AE104/AE746 SCALE: 1/4" = 1'-0"

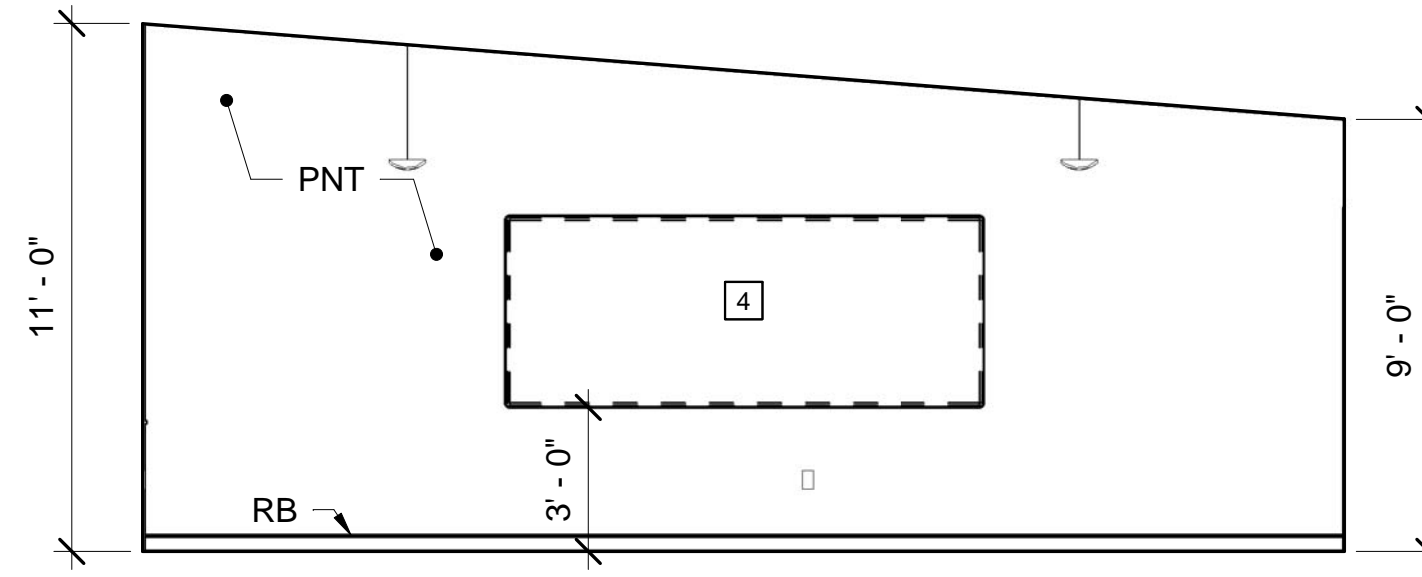


16 WORK ROOM A214 WEST ELEV
 AE104/AE746 SCALE: 1/4" = 1'-0"

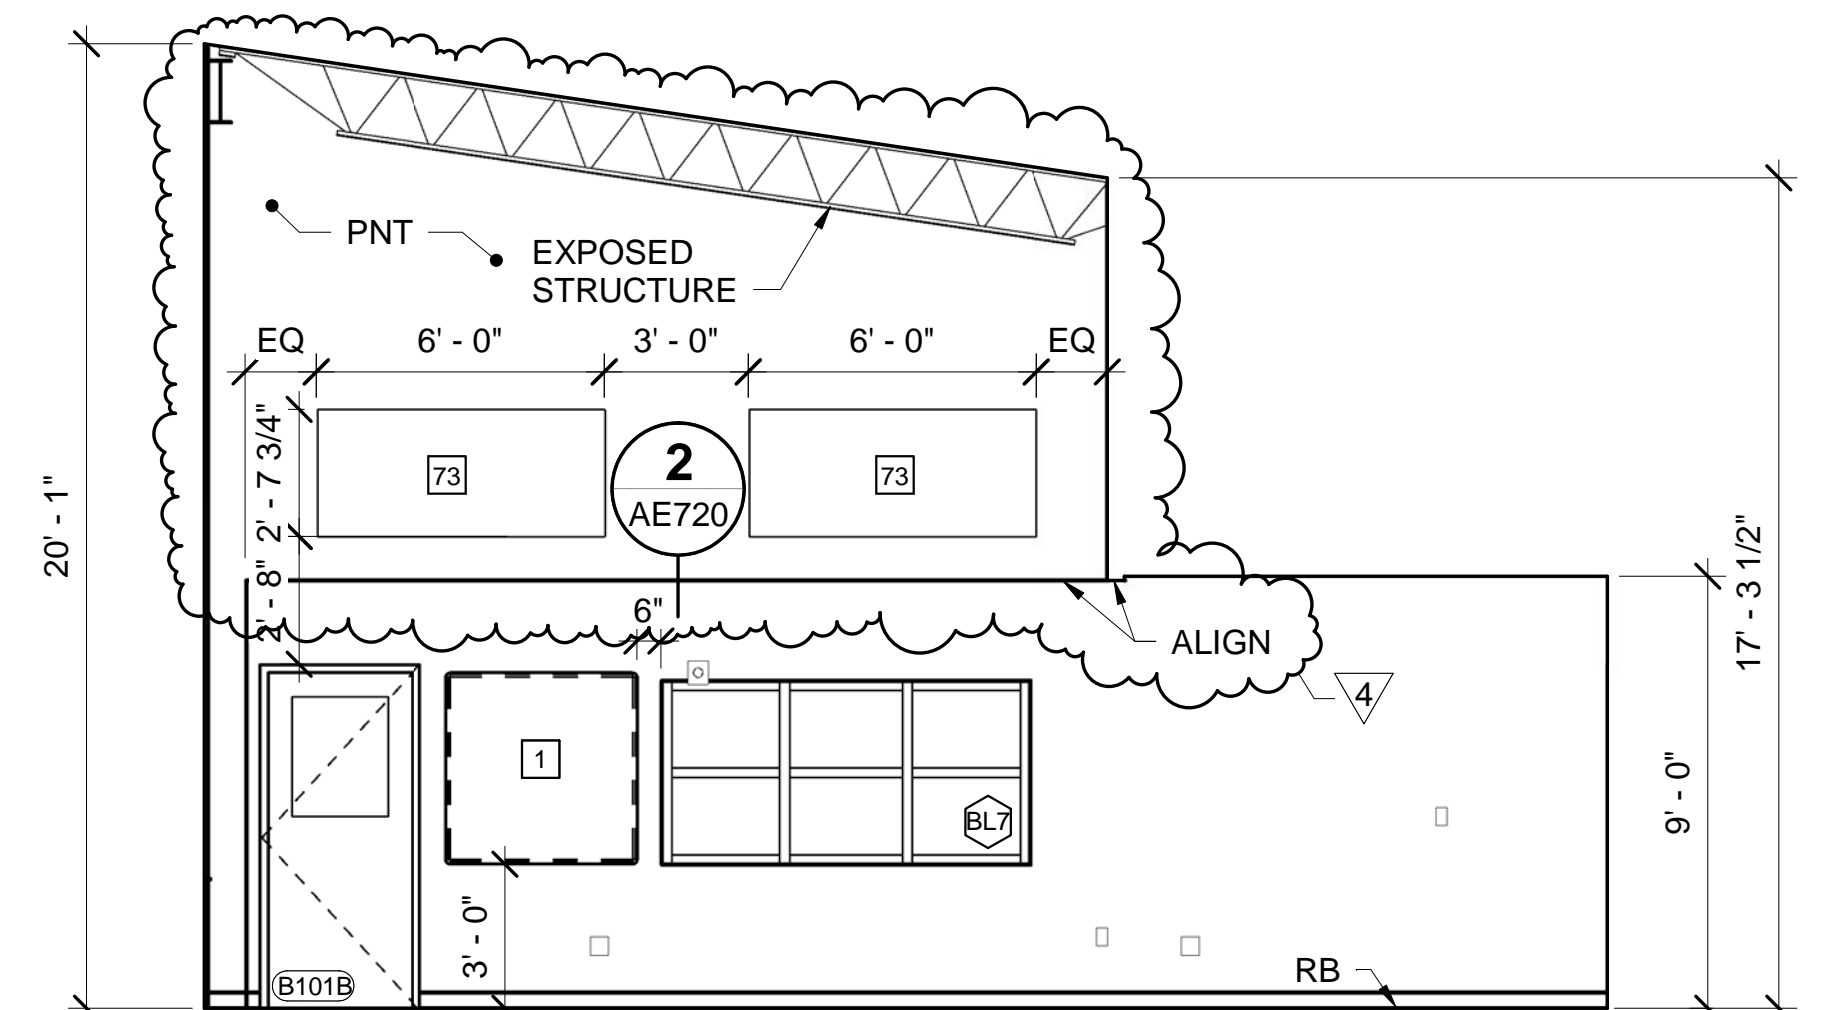


17 LEARNING LAB B102 NORTH ELEV
 AE102/AE746 SCALE: 1/4" = 1'-0"

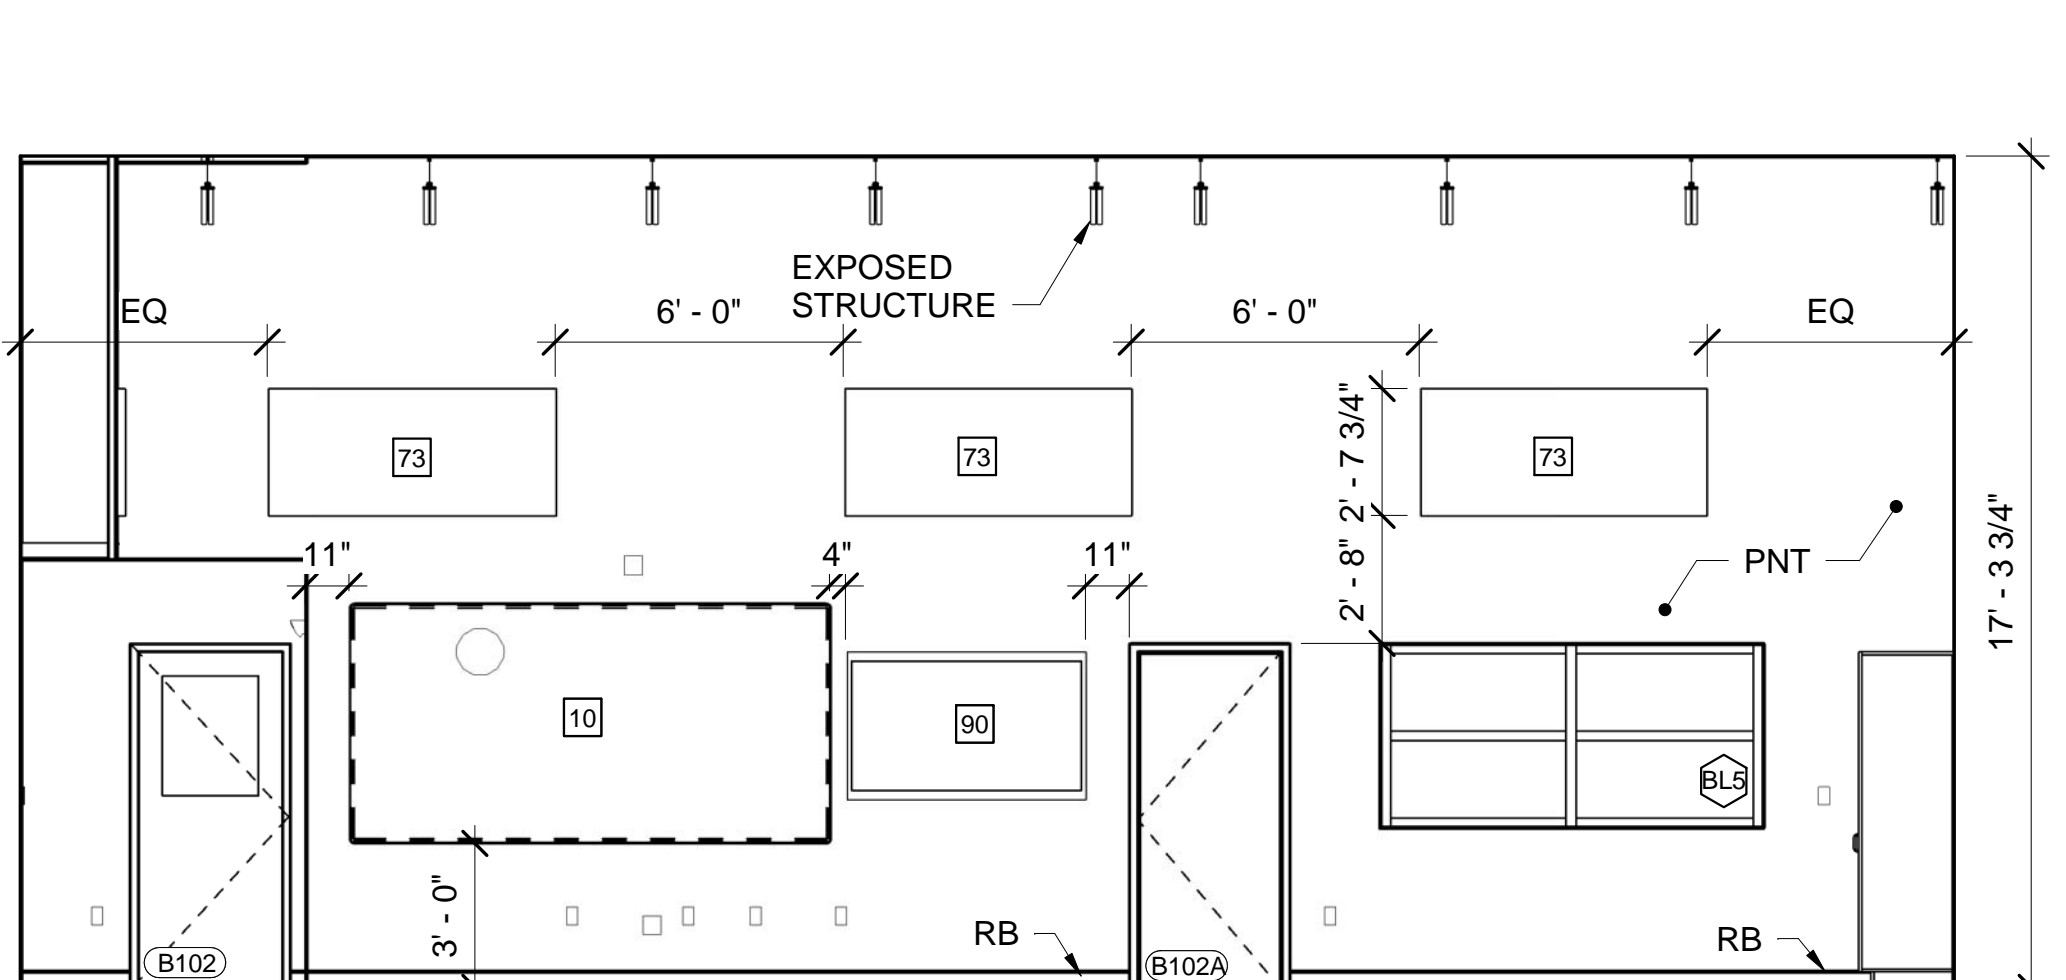


18 LEARNING LAB B102 EAST ELEV
 AE102/AE746 SCALE: 1/4" = 1'-0"

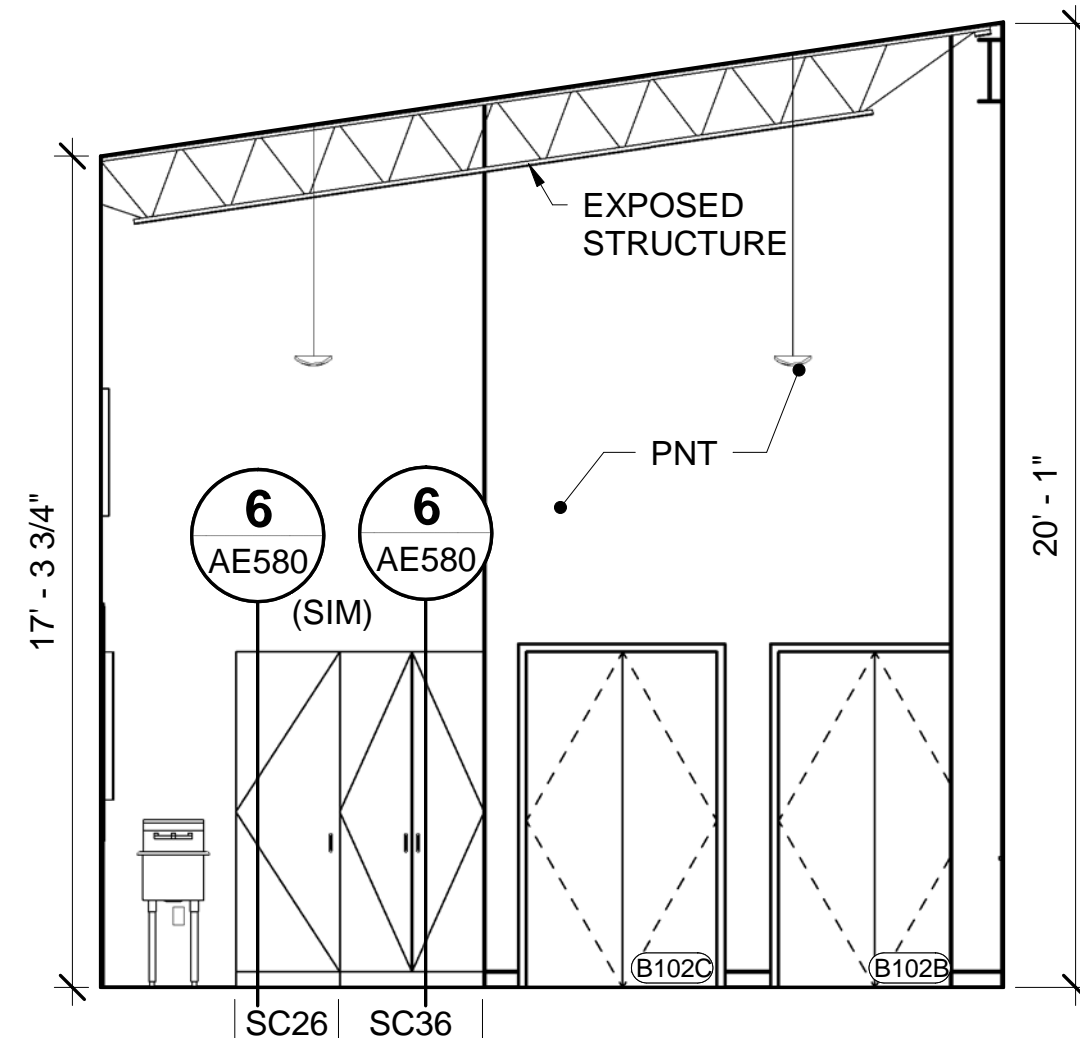

19 LEARNING LAB B102 SOUTH ELEV
 AE102/AE746 SCALE: 1/4" = 1'-0"

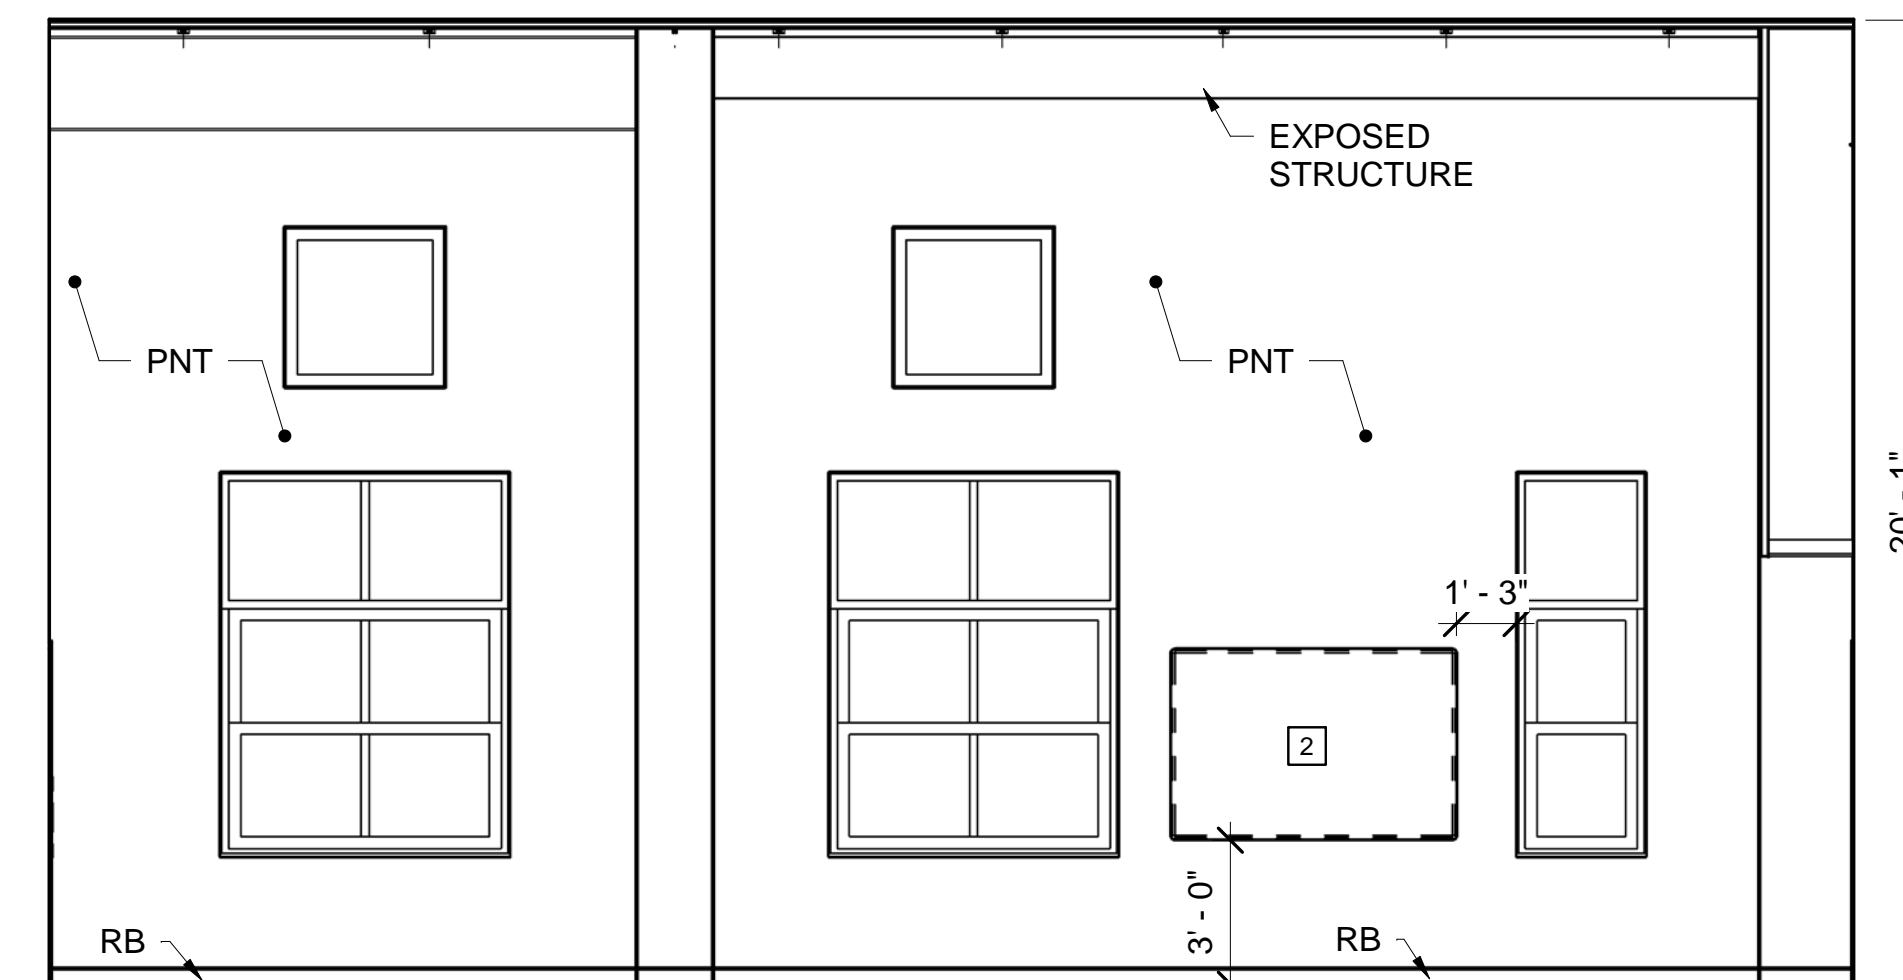

20 LEARNING LAB B102 WEST ELEV
 AE102/AE746 SCALE: 1/4" = 1'-0"

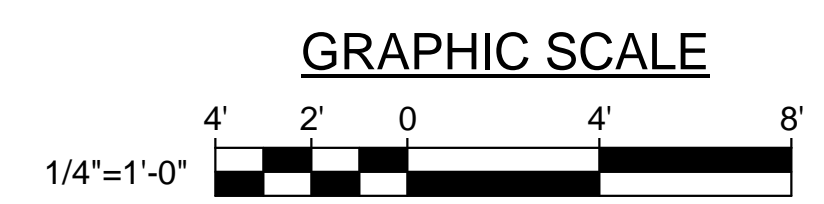

CHECK GRAPHIC SCALE BEFORE USING

GENERAL NOTE:
 1. SEE SHEET AE003 FOR KEYNOTES.


























NO.	DATE	DESCRIPTION	BY	CHECK BY
4	08/21/19	RFP #44	NVL	
3	06/26/19	ASI #52	SS	
2	05/15/19	RFP #17R	NVL	
1	04/19/19	RFP #17	NVL	

STATE OF MAINE
 PUBLIC SCHOOL PROJECT
 TITLE: MONMOUTH ELEMENTARY / MIDDLE SCHOOL - RSU 2
 LOCATION: MONMOUTH, ME
 INTERIOR ELEVATIONS


OAK POINT ASSOCIATES
 AE746

DATE: 07/05/18





















165 OF 275

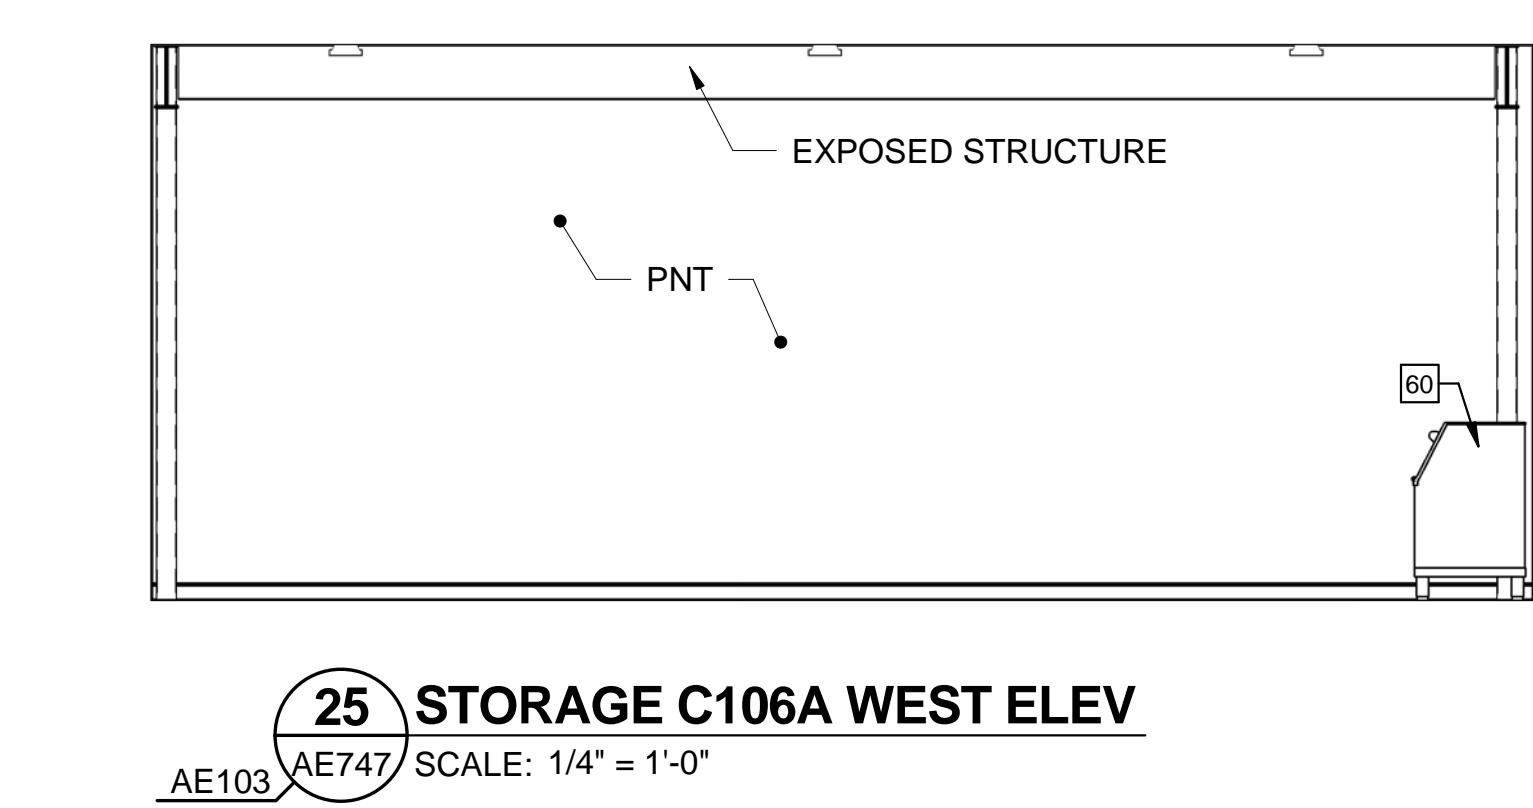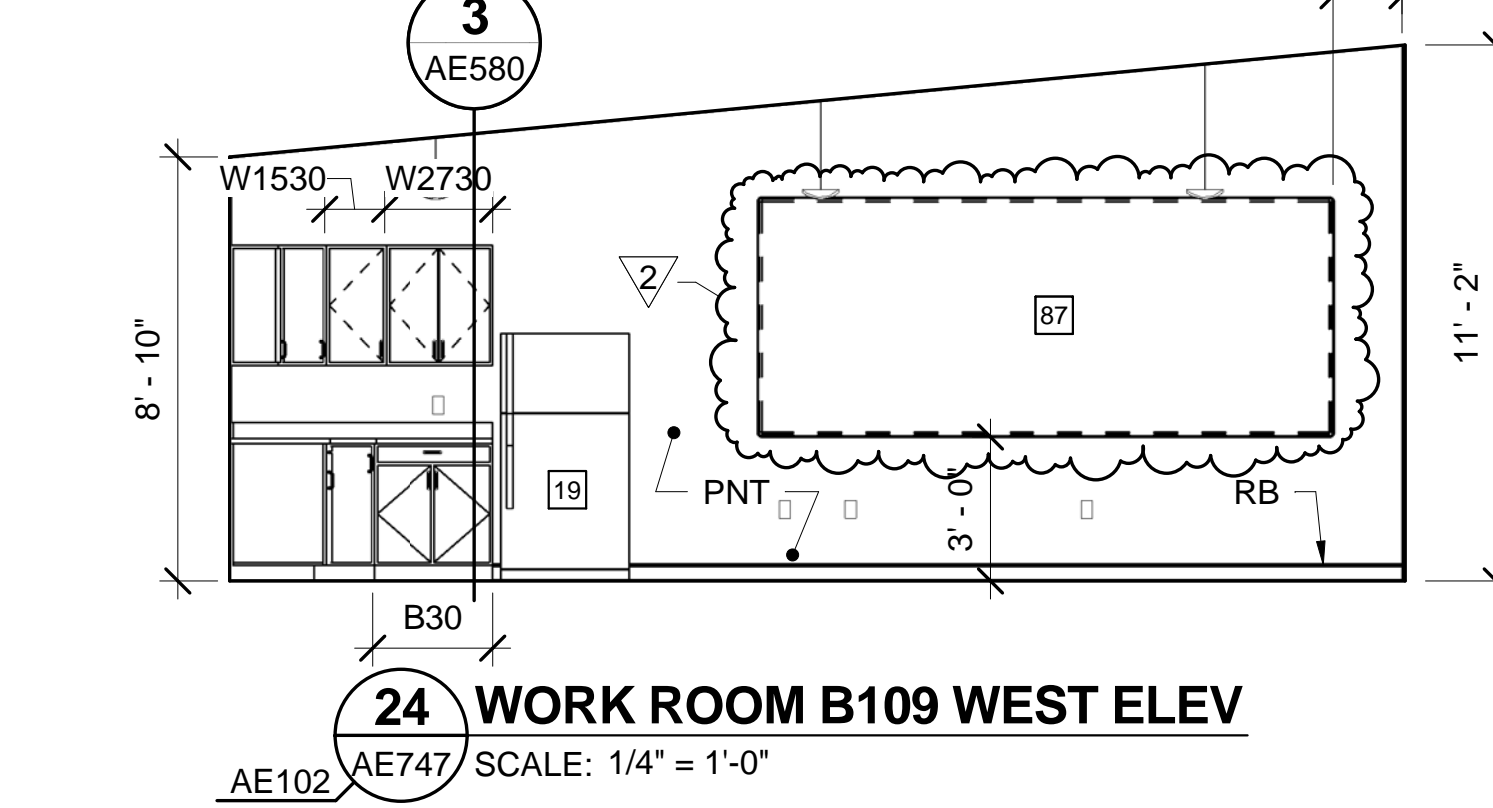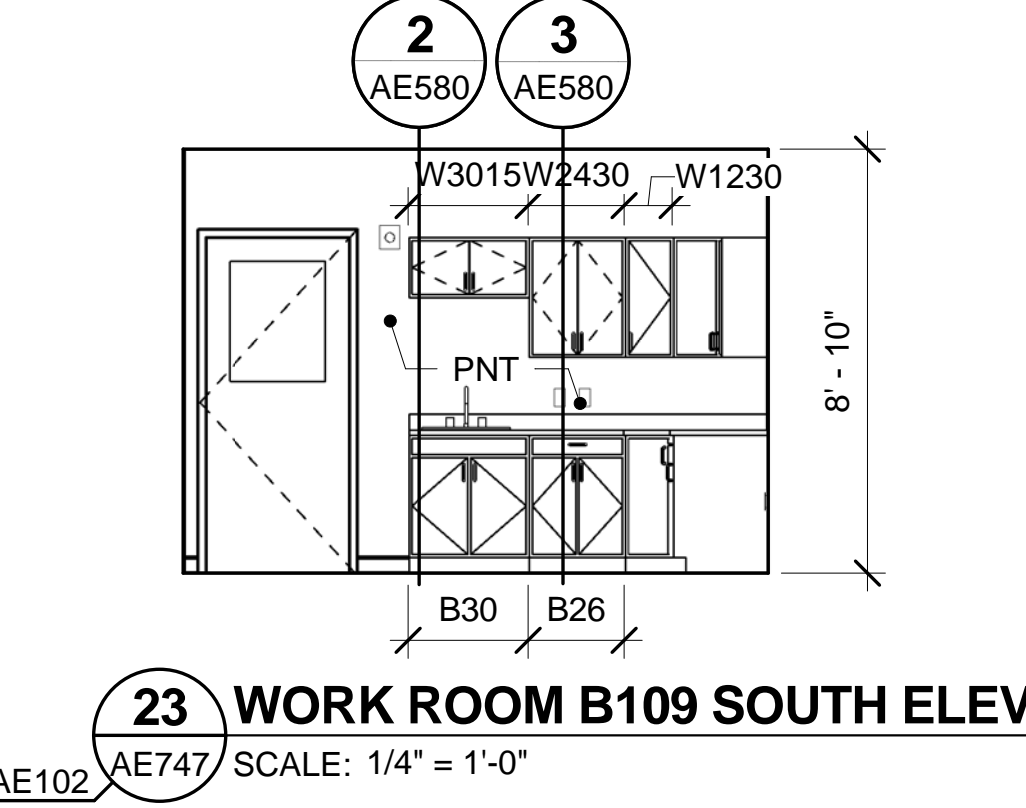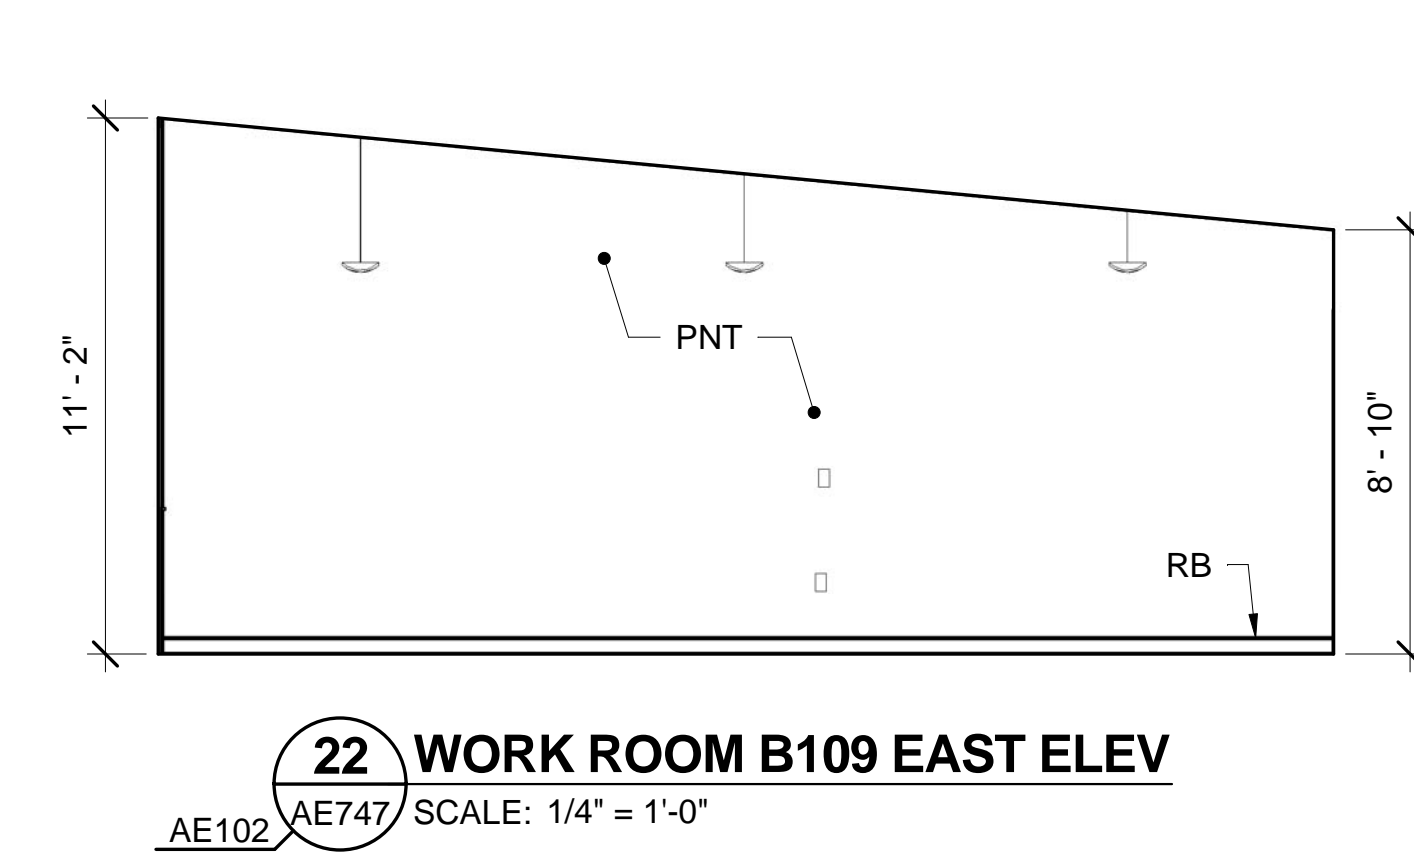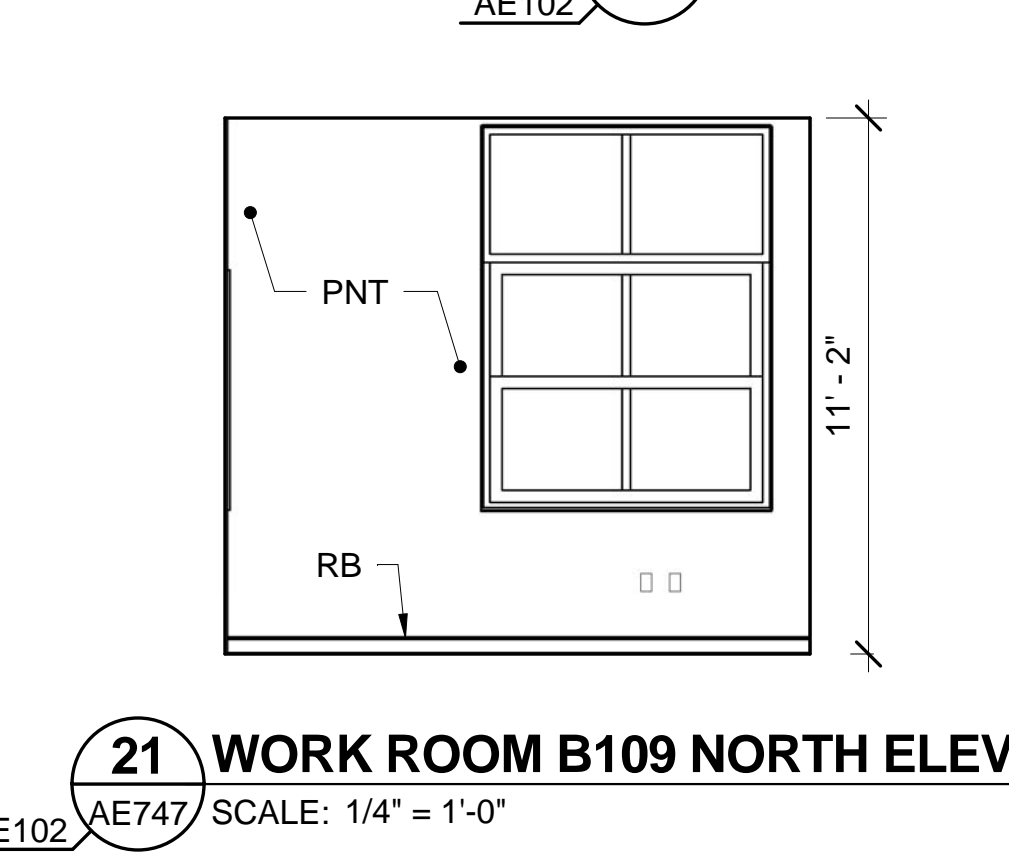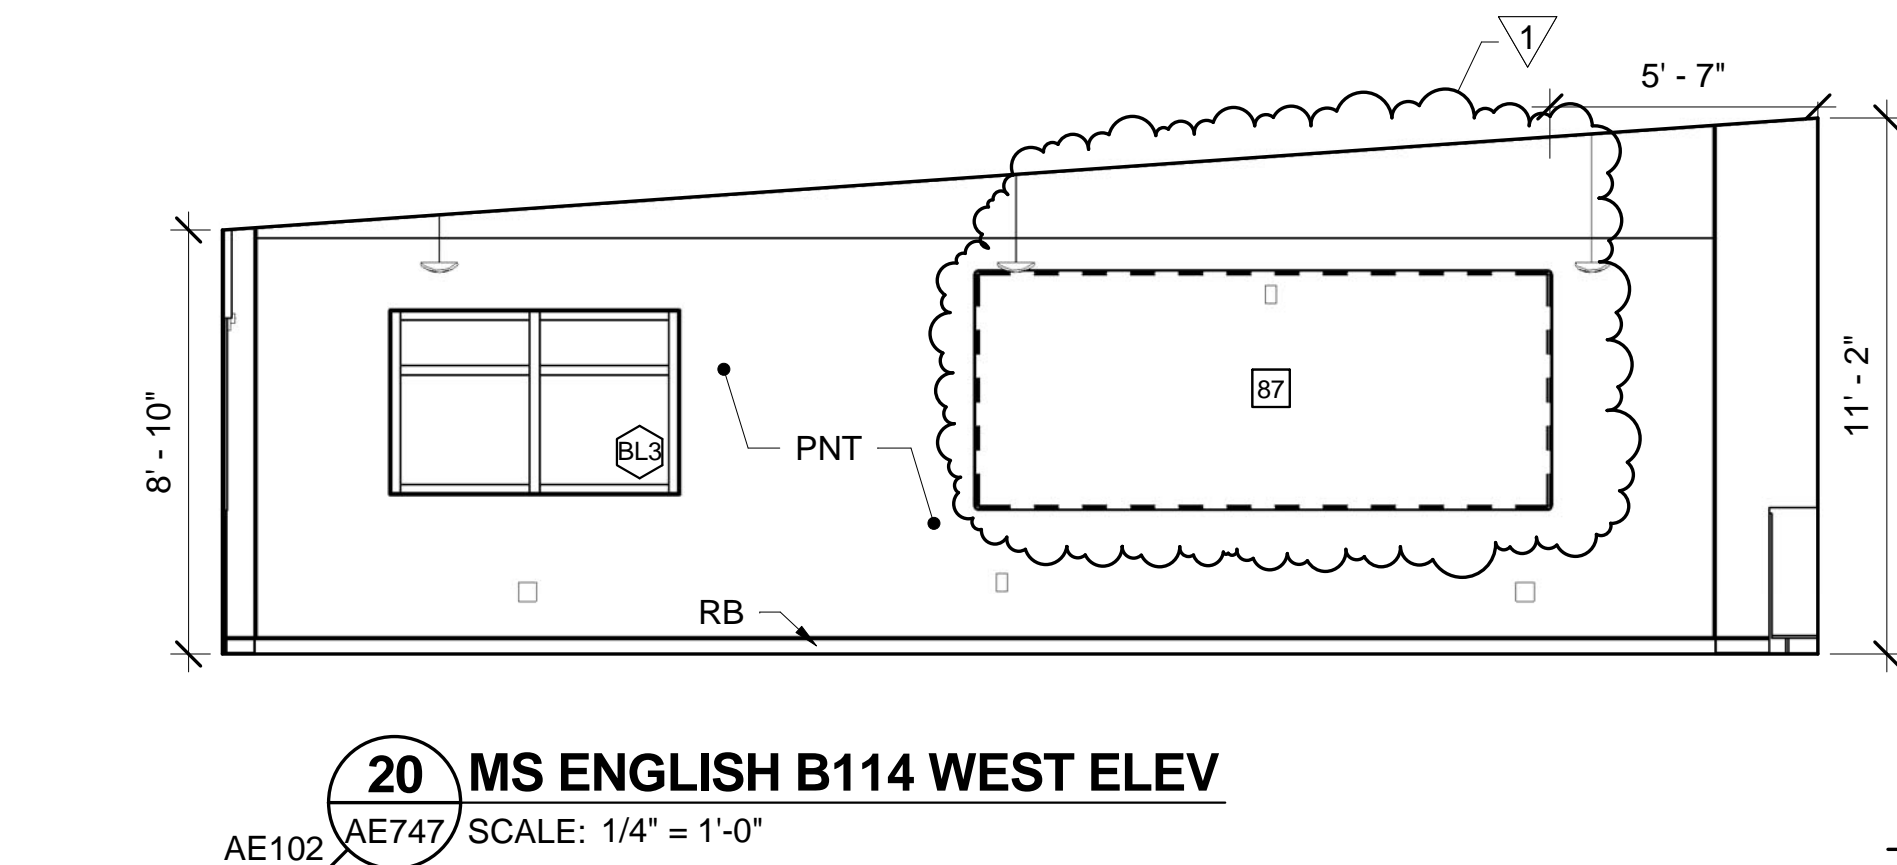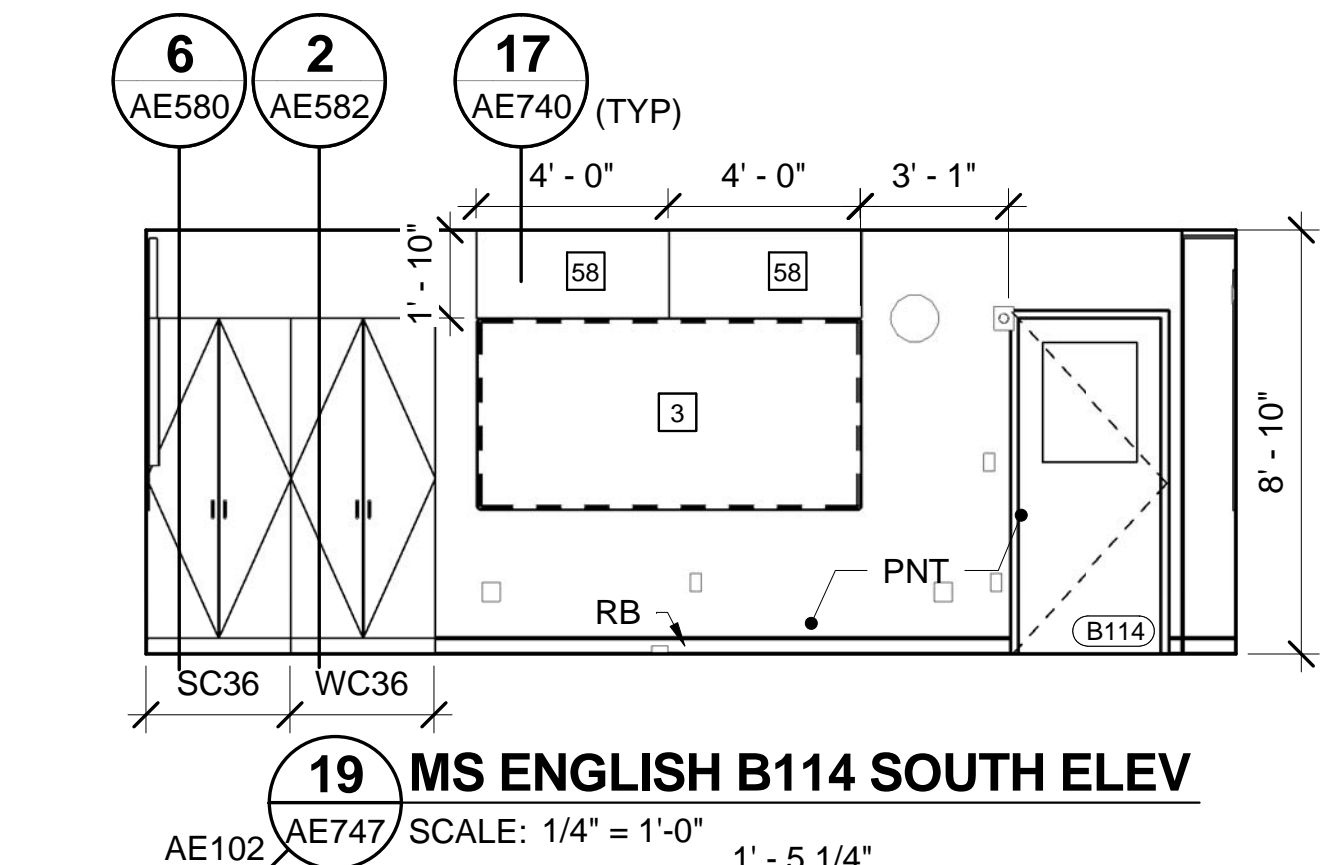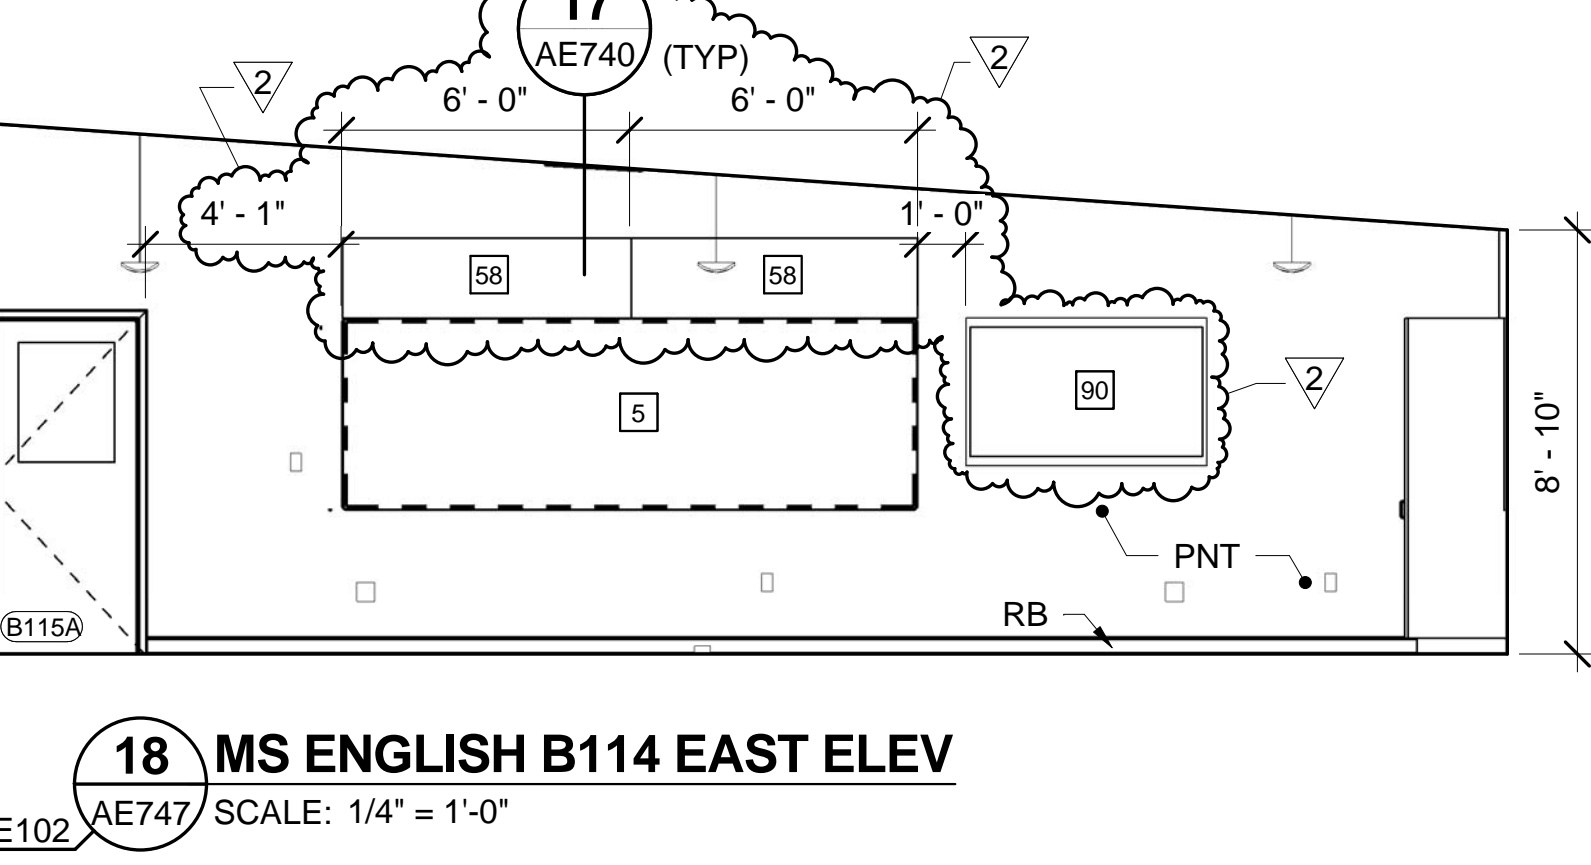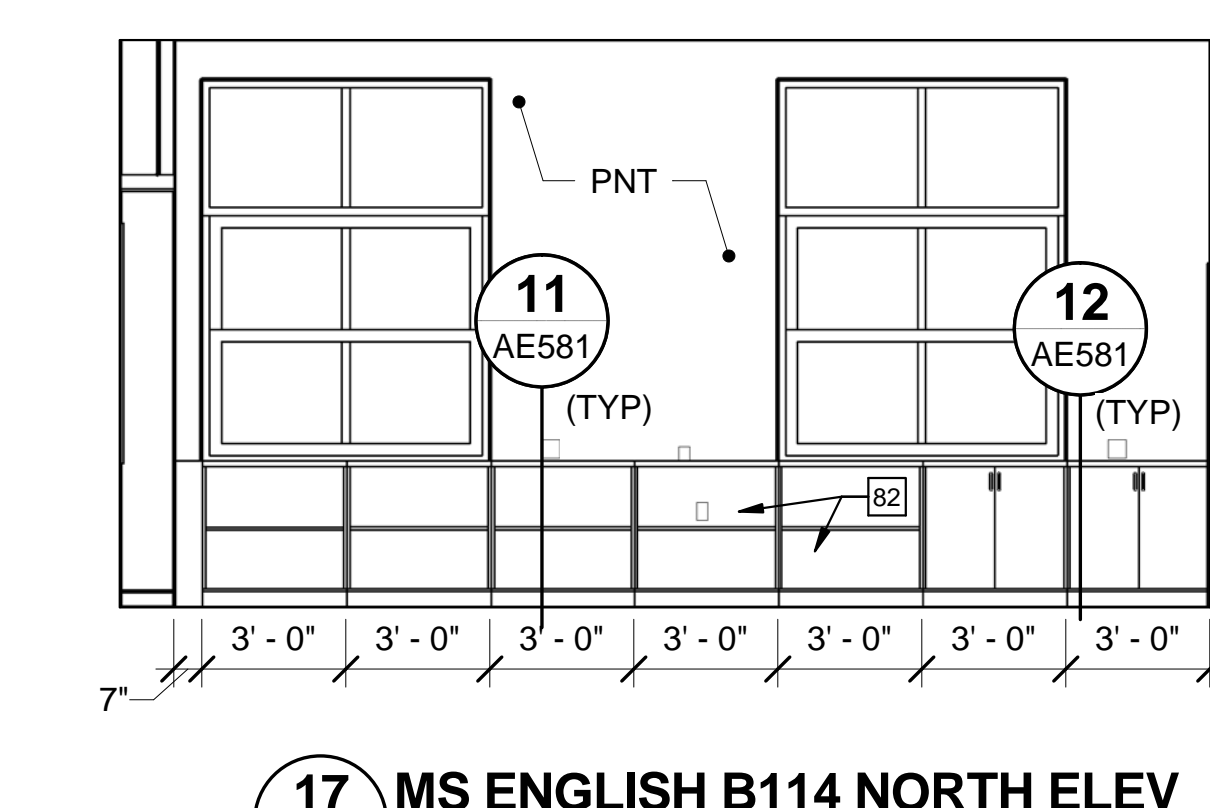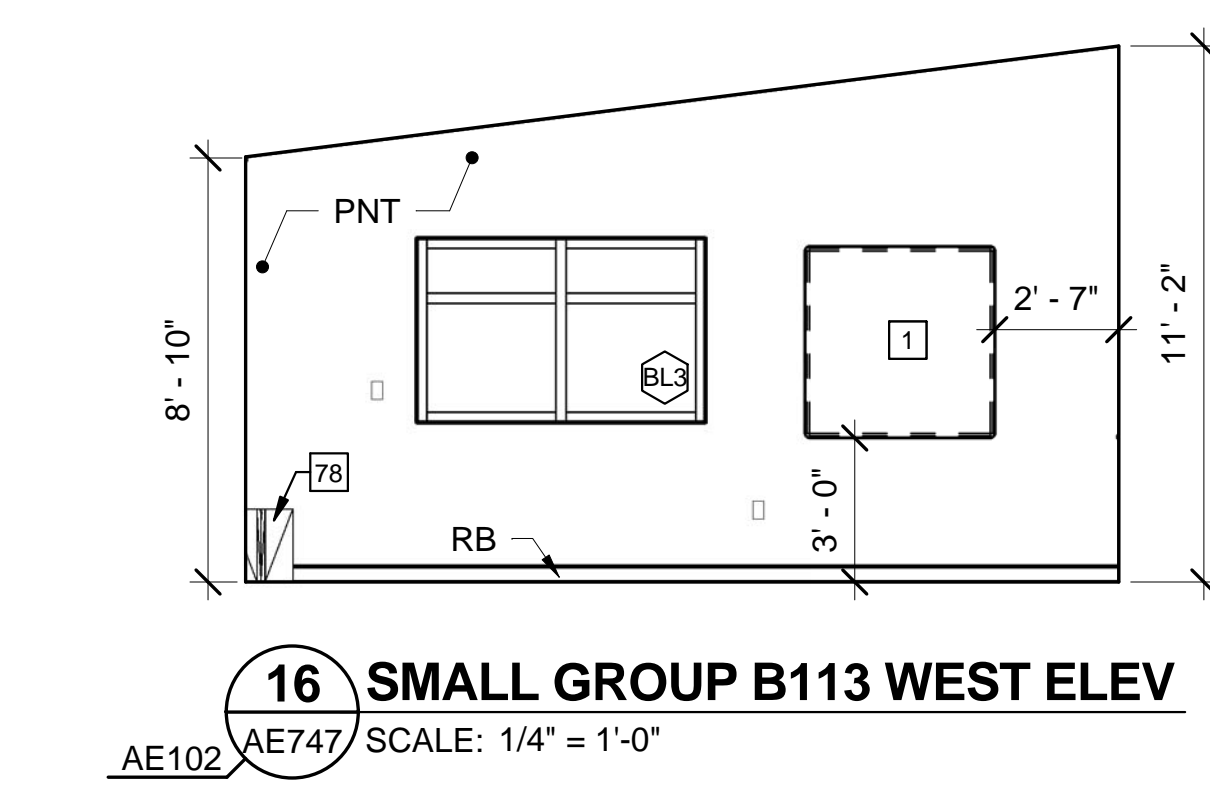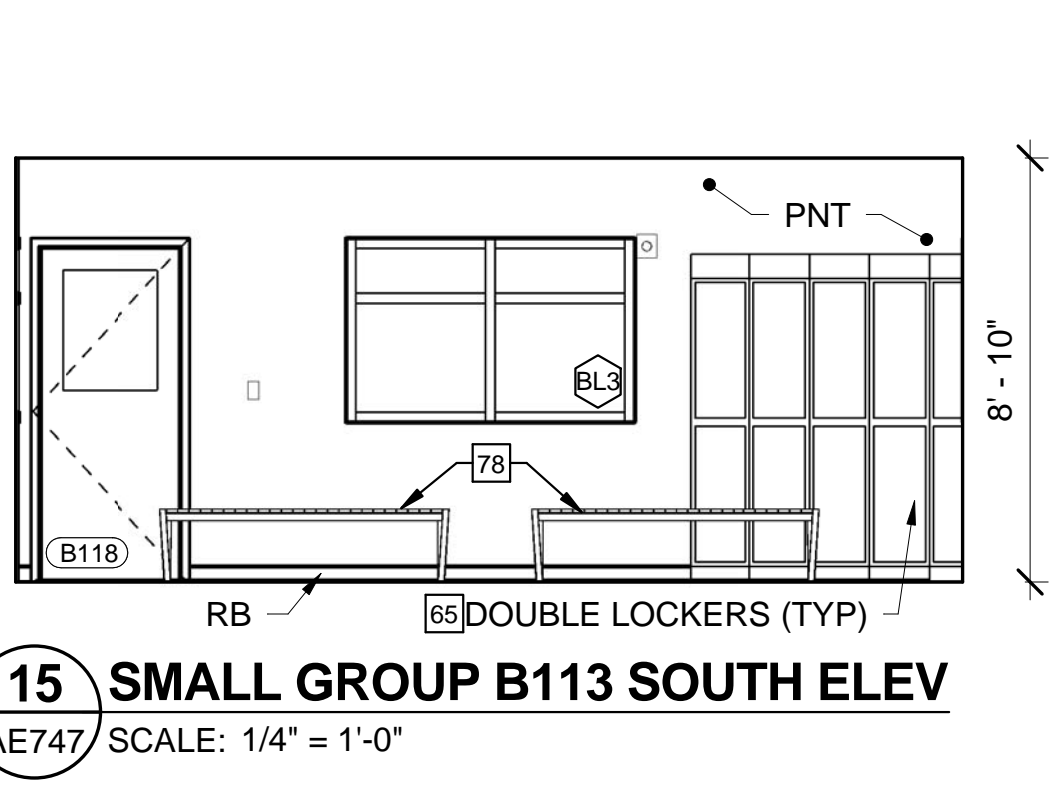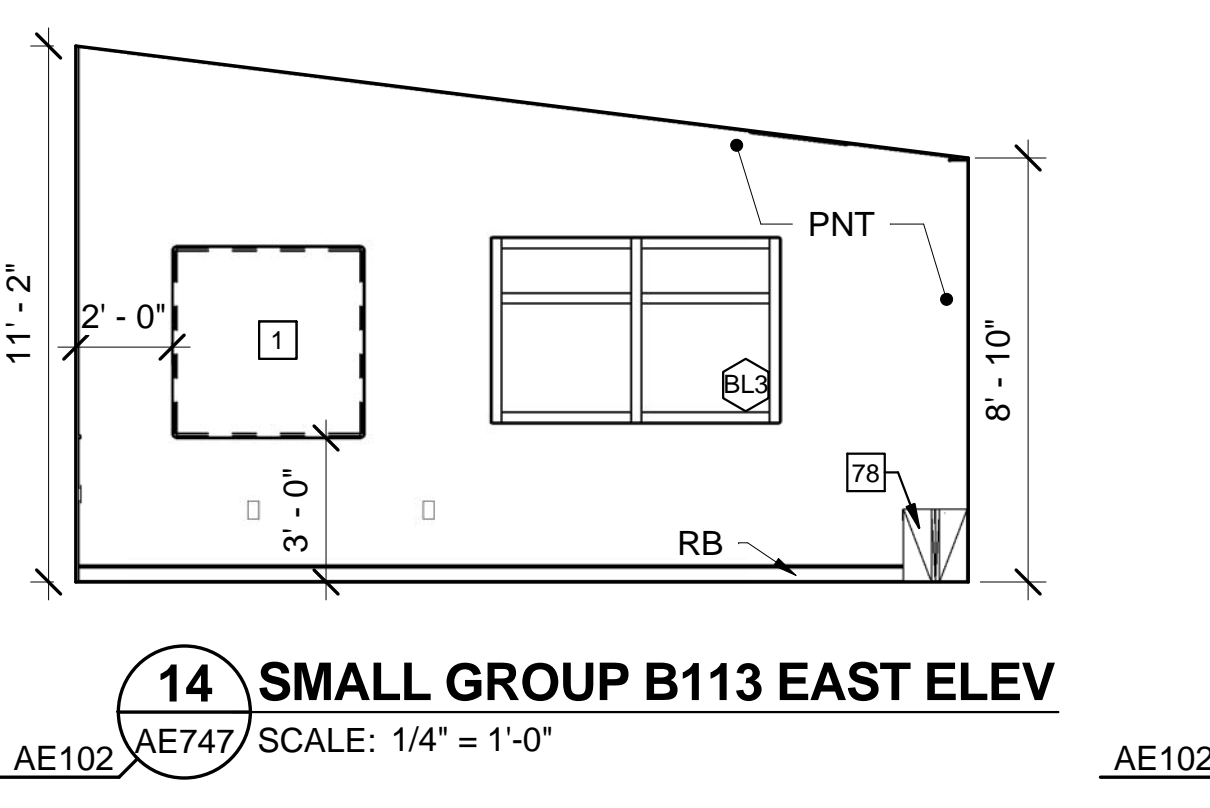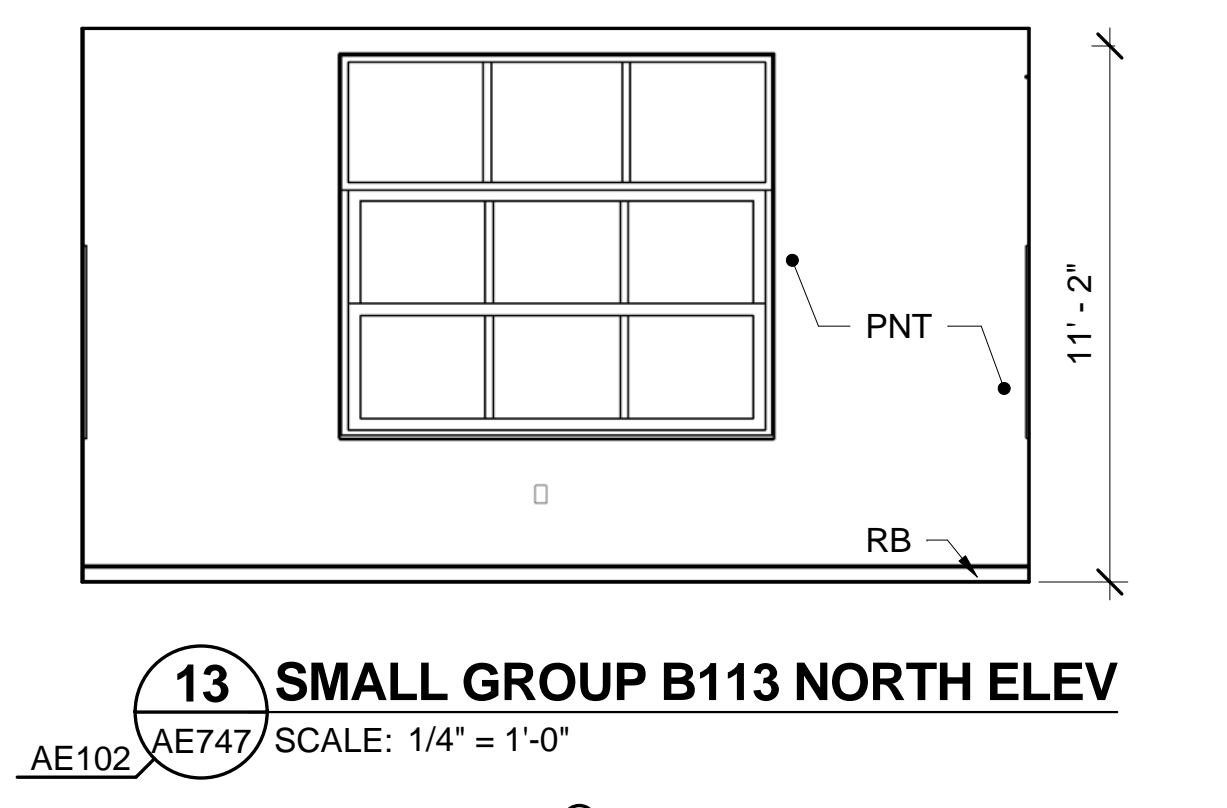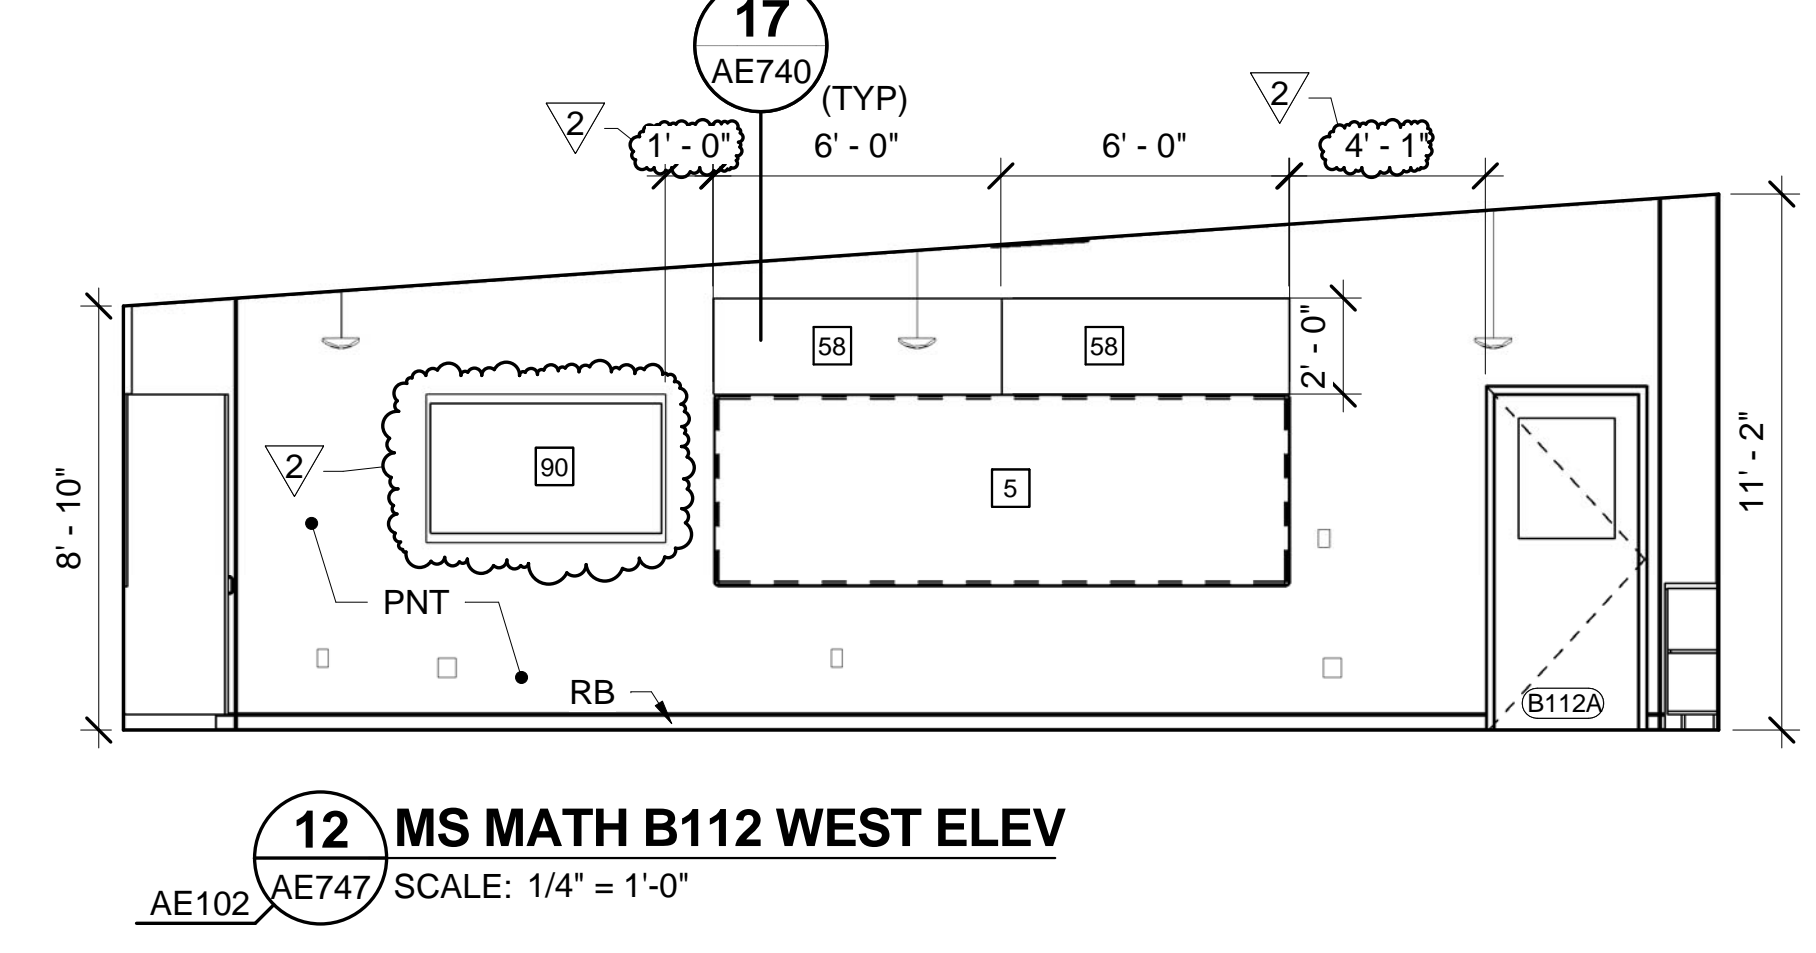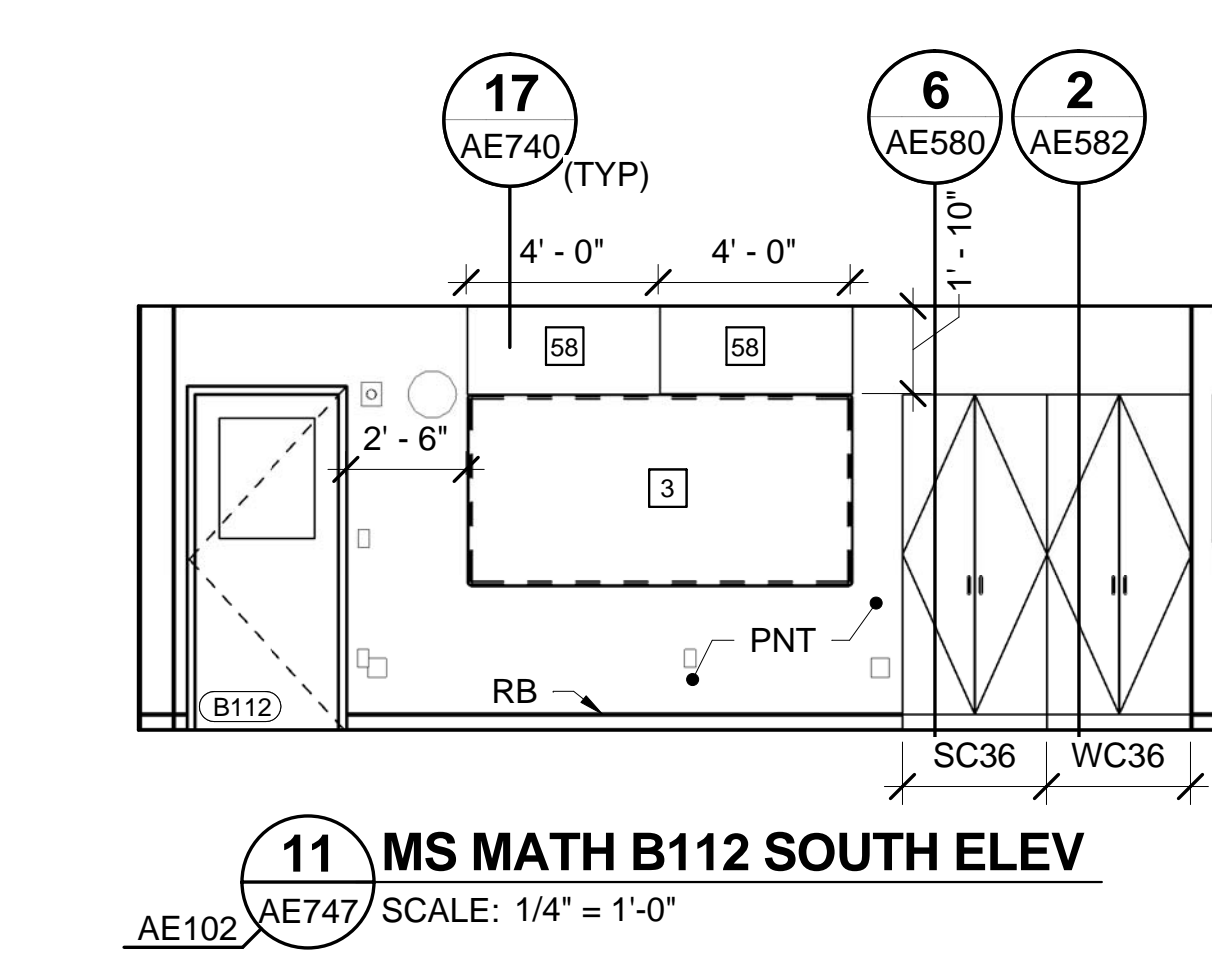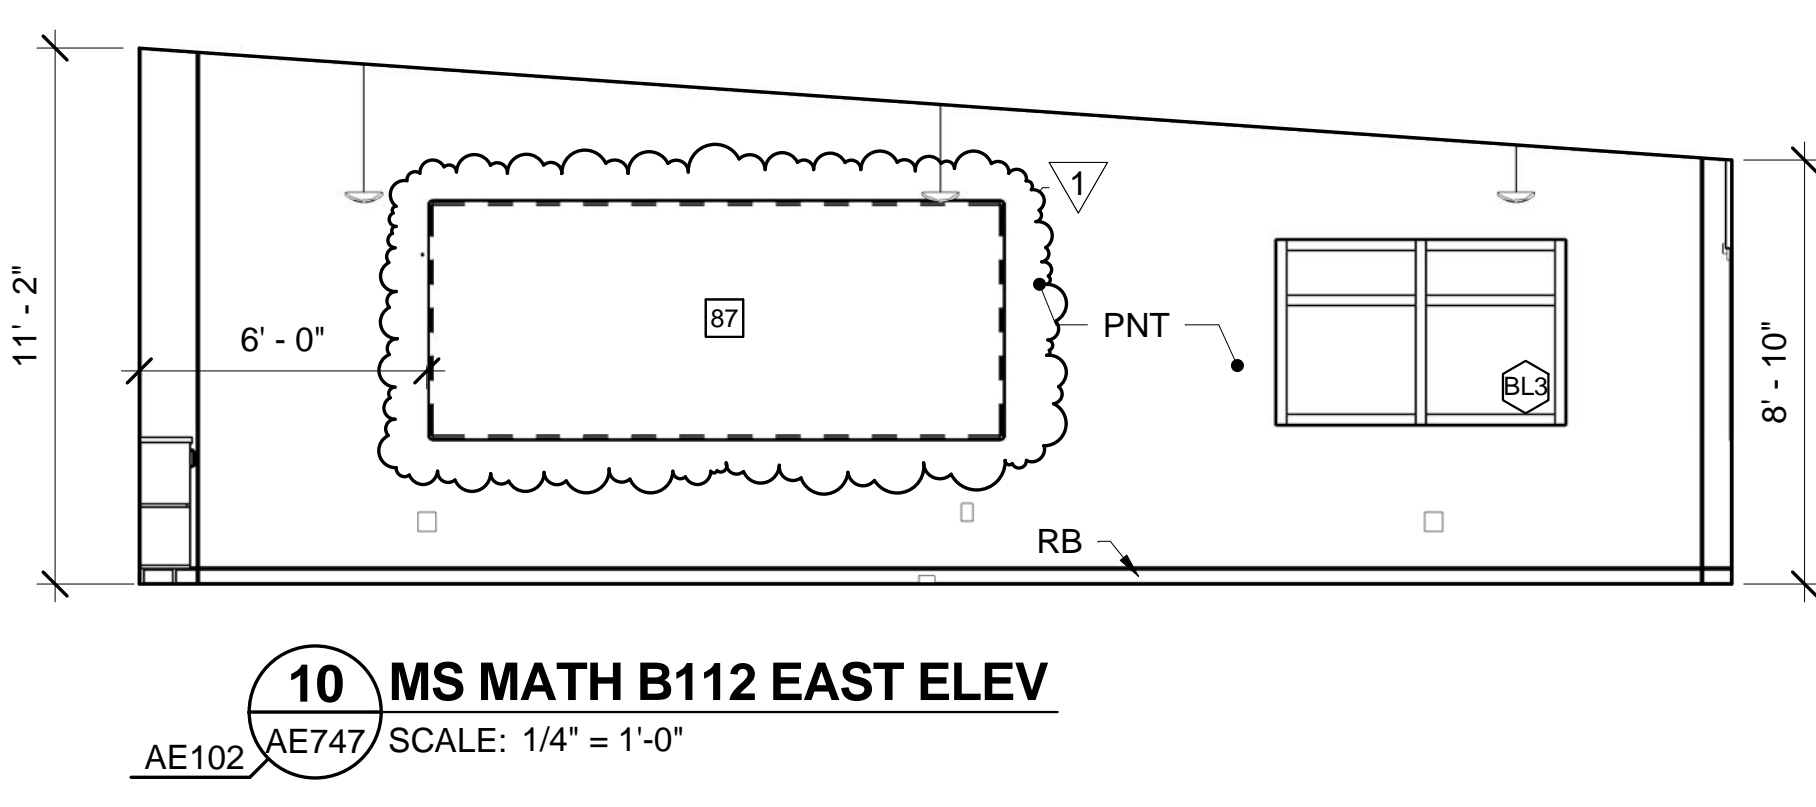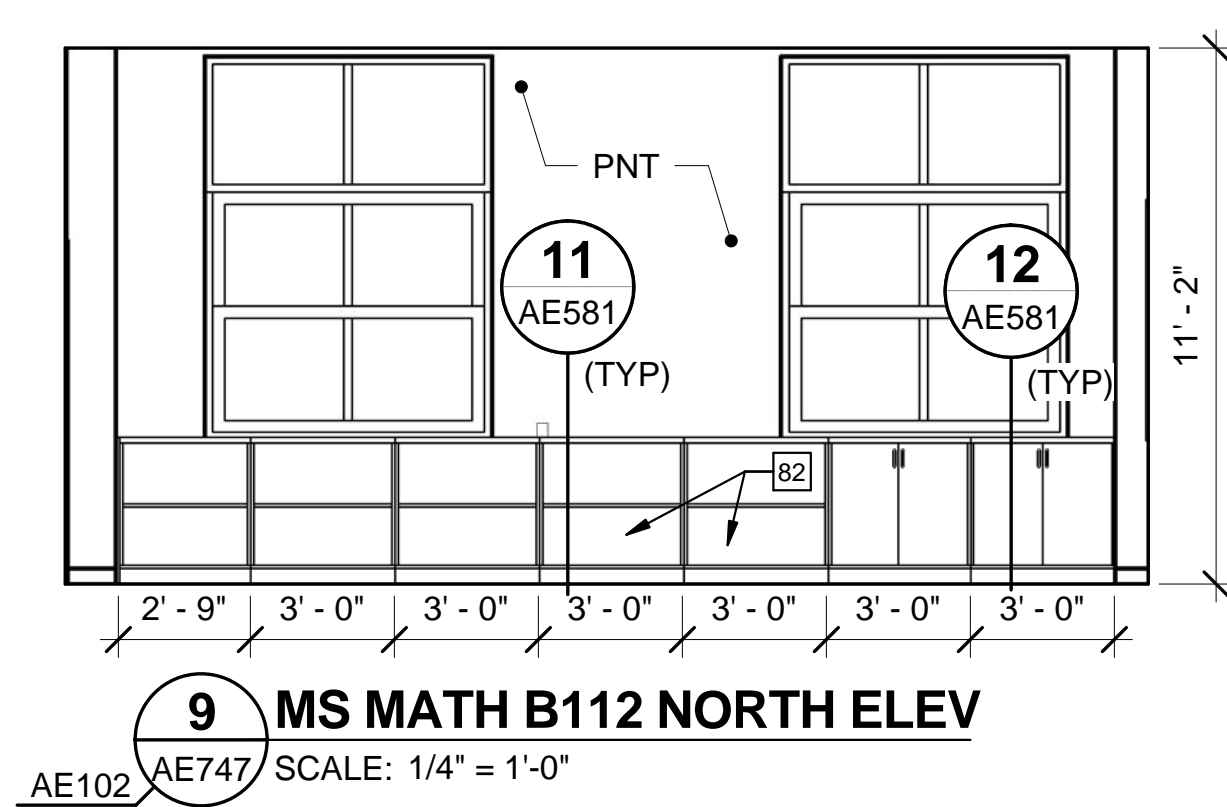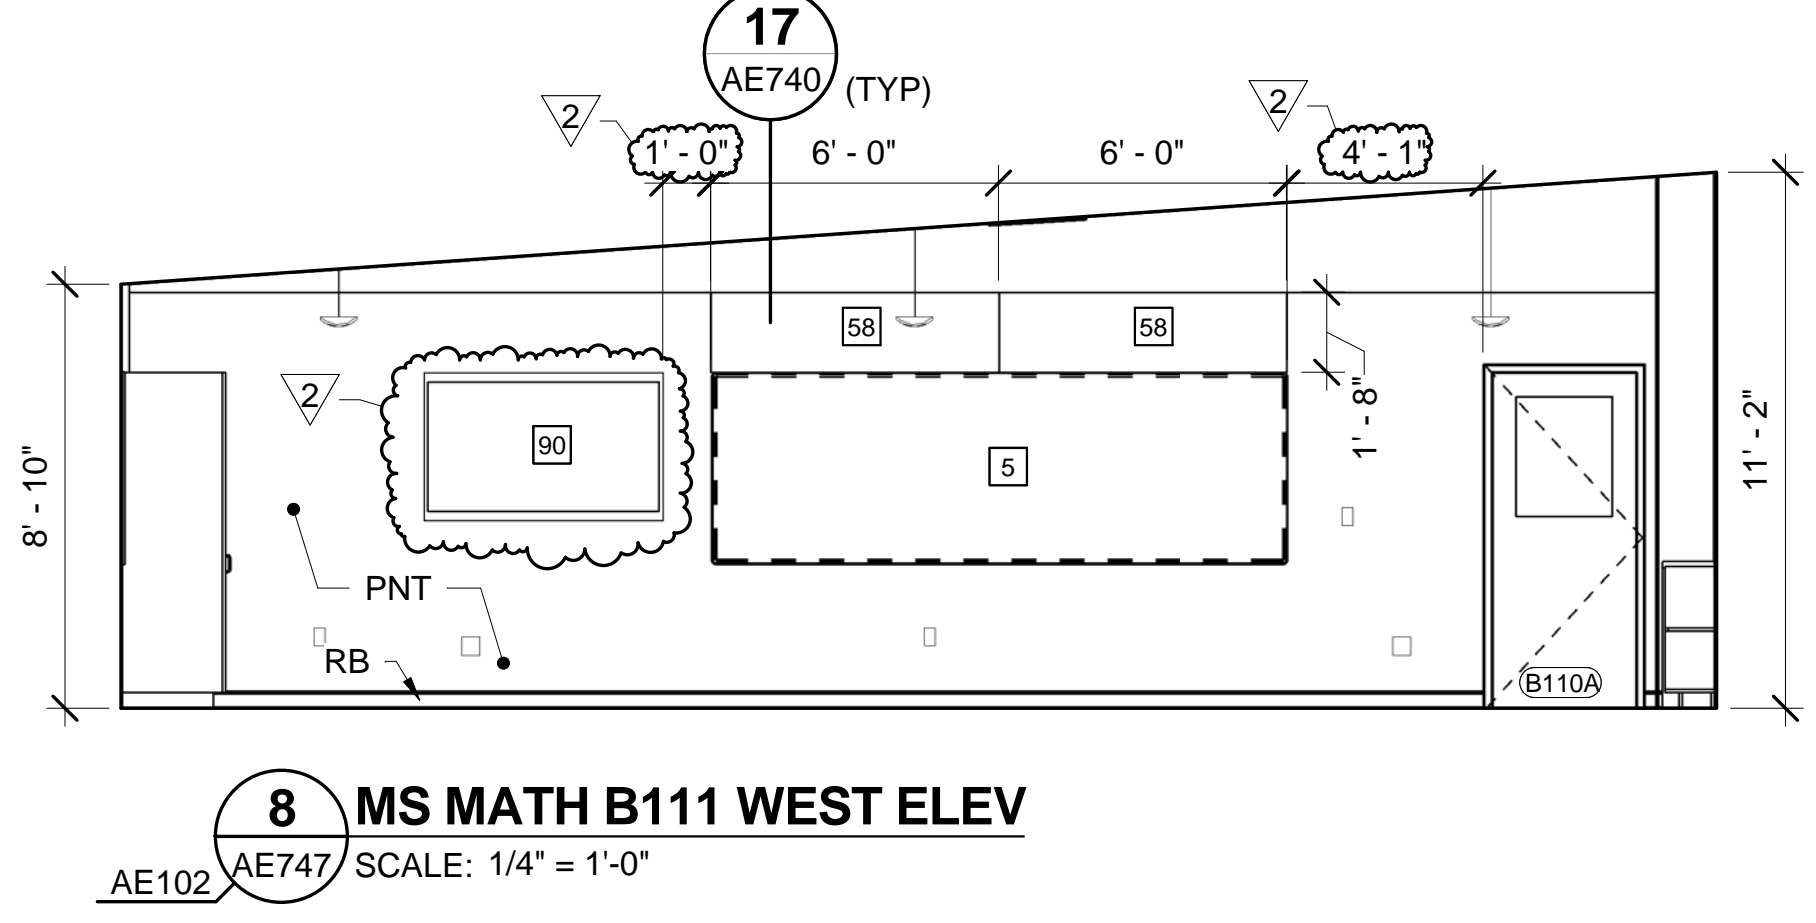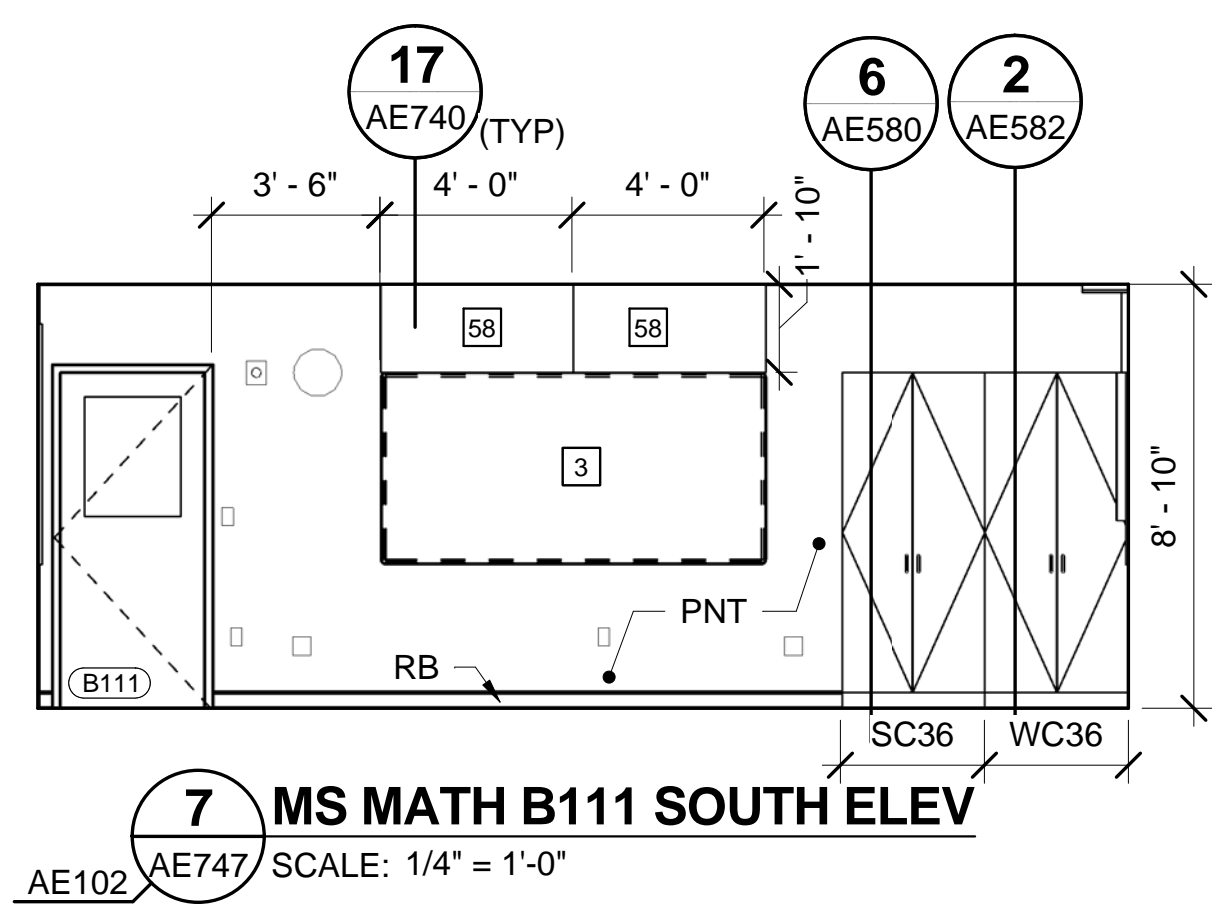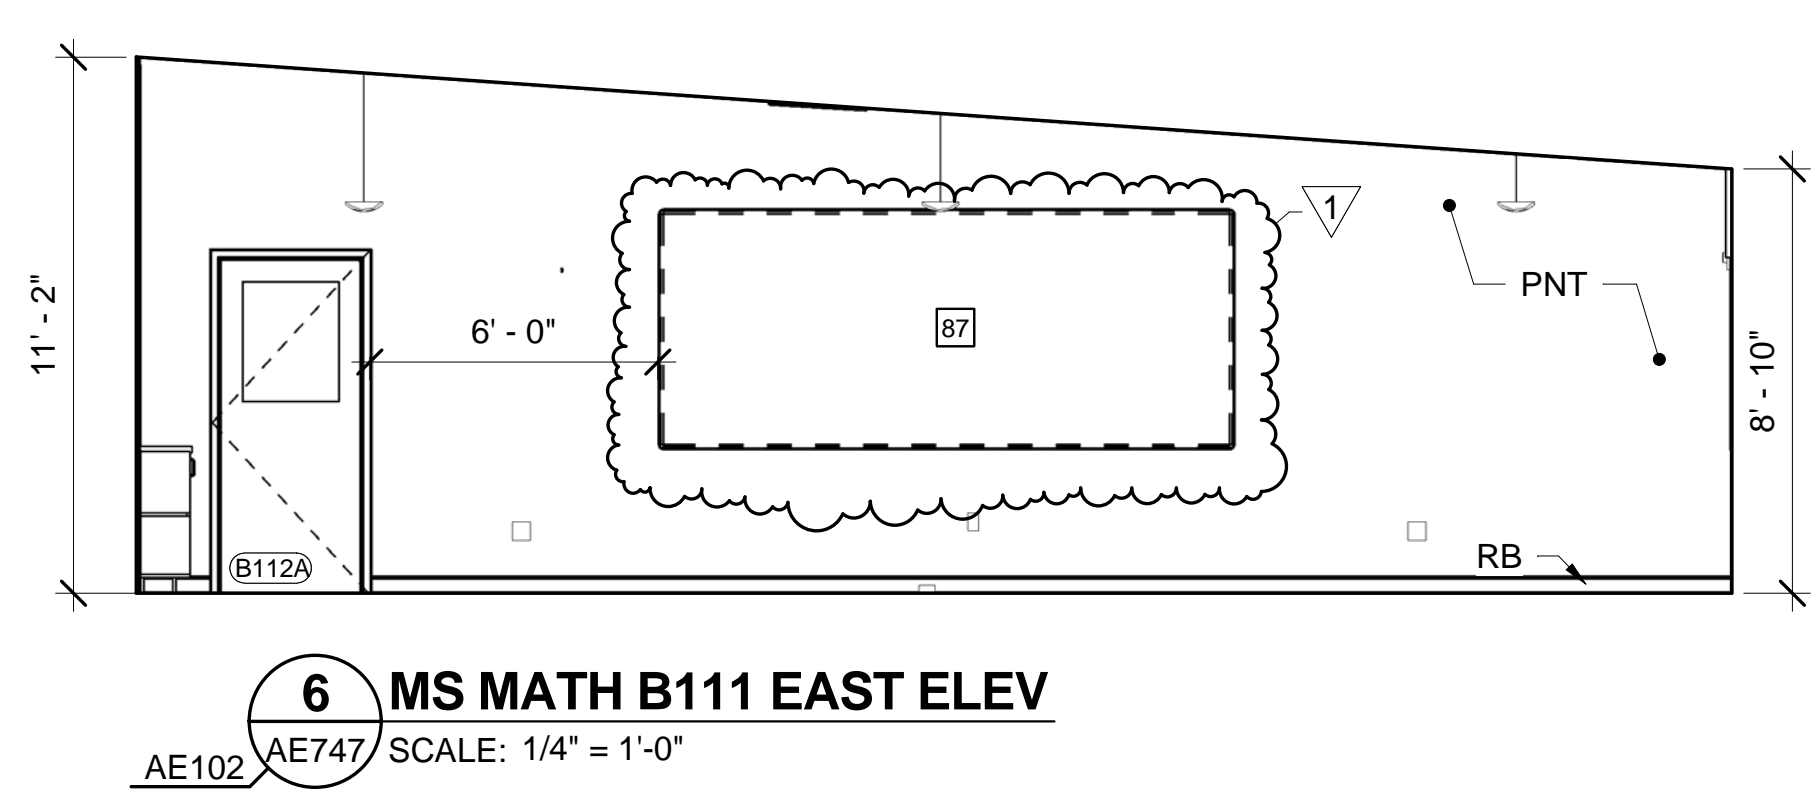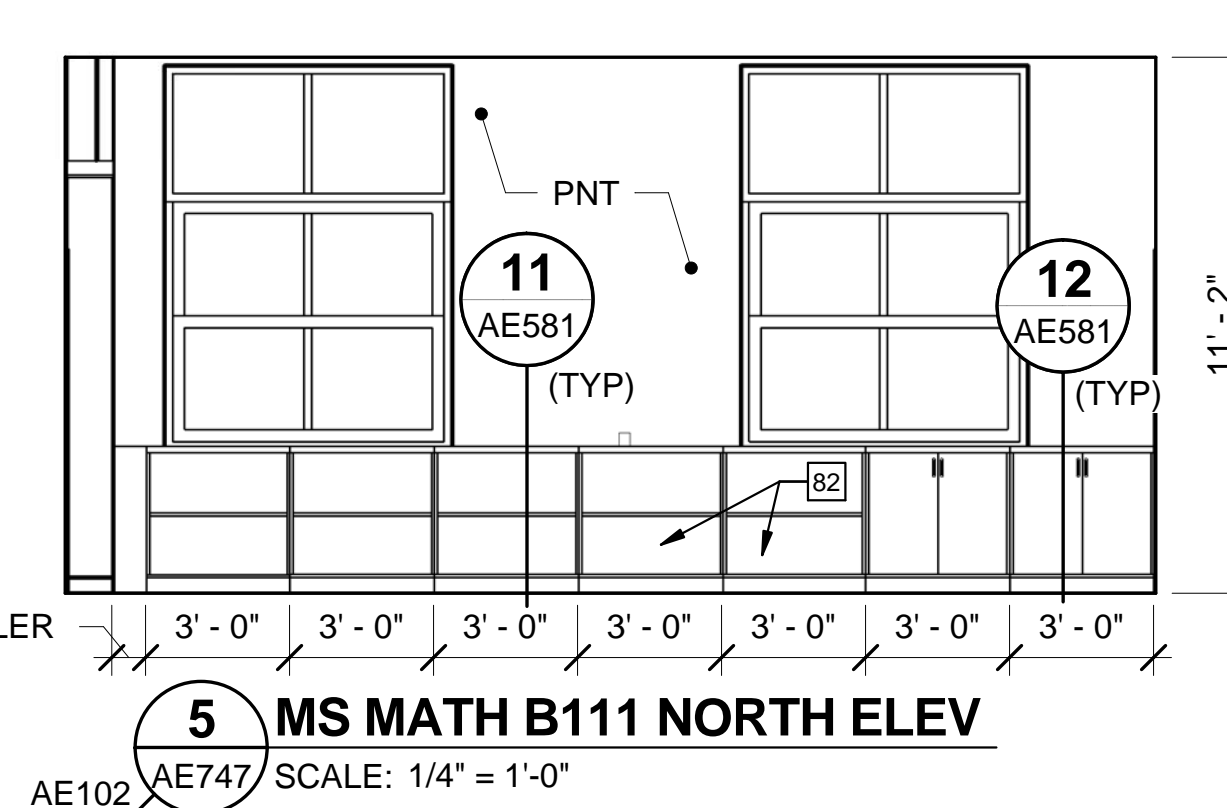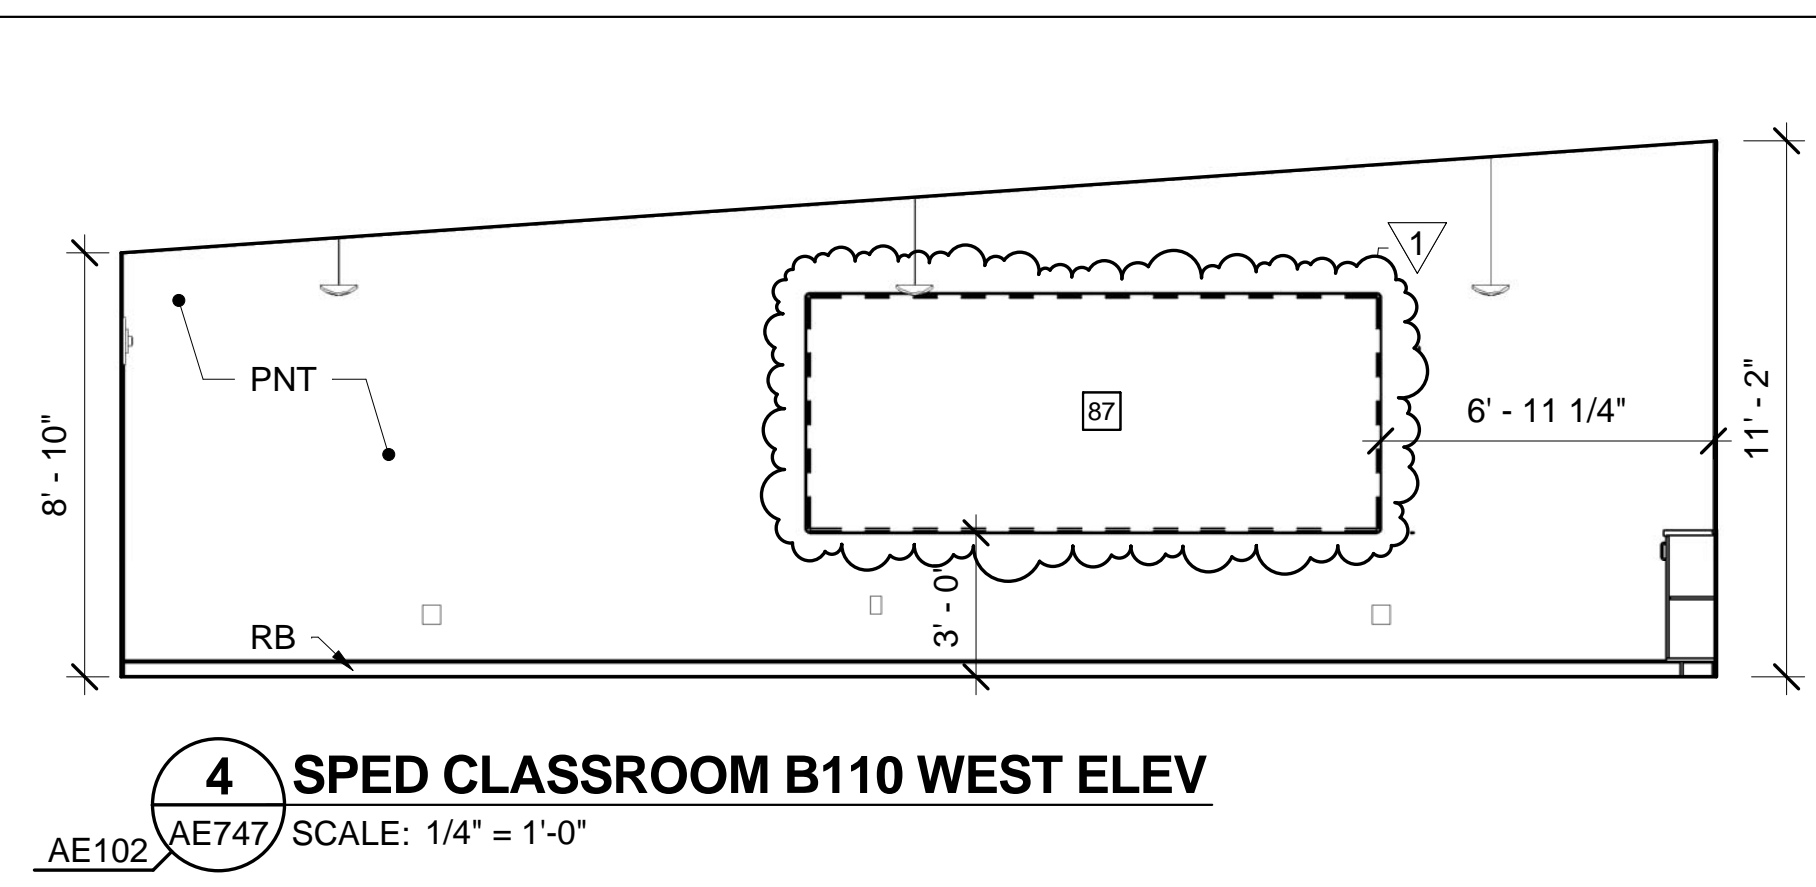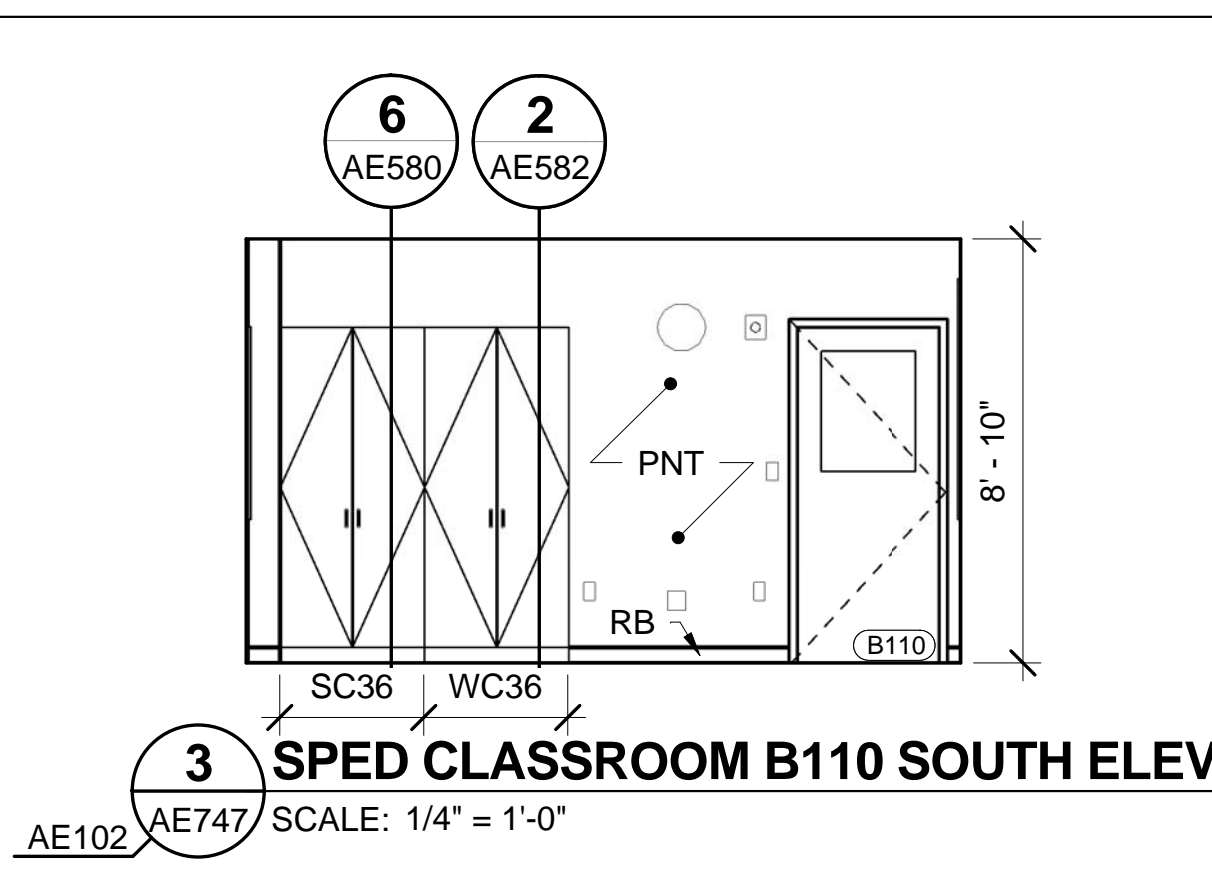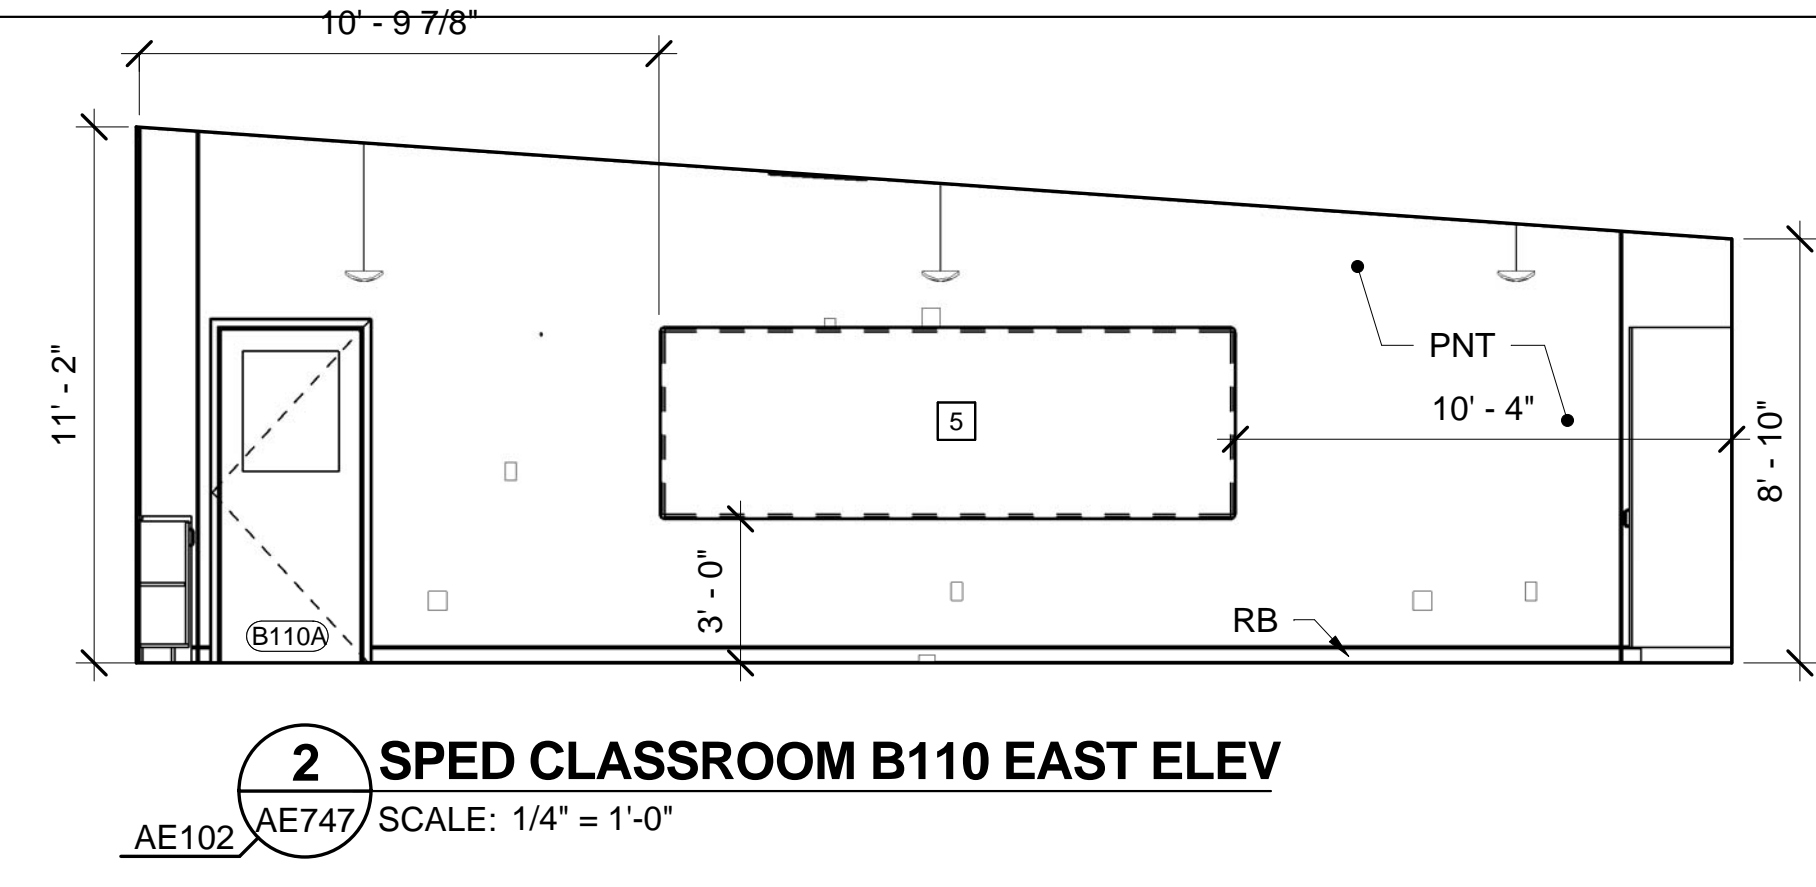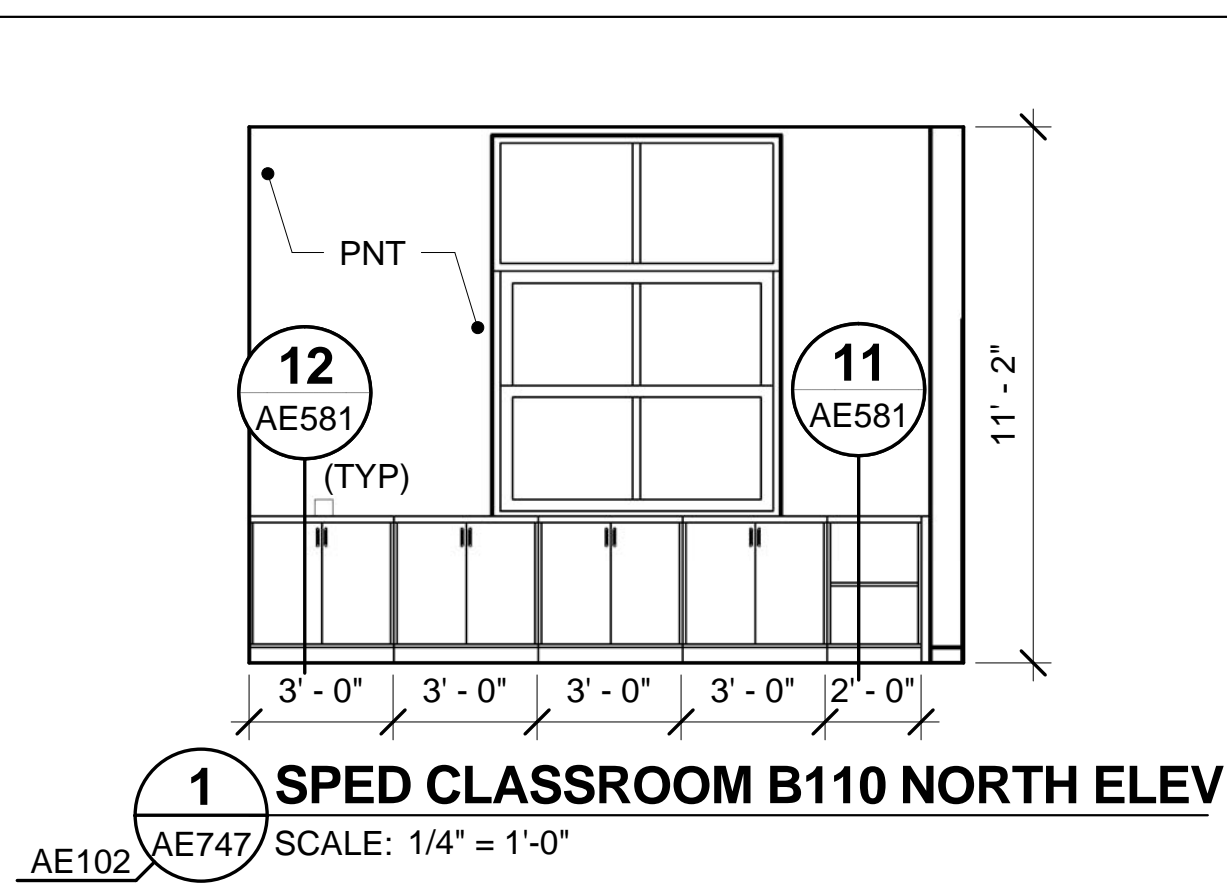


GENERAL NOTE:
1. SEE SHEET AE003 FOR KEYNOTES.

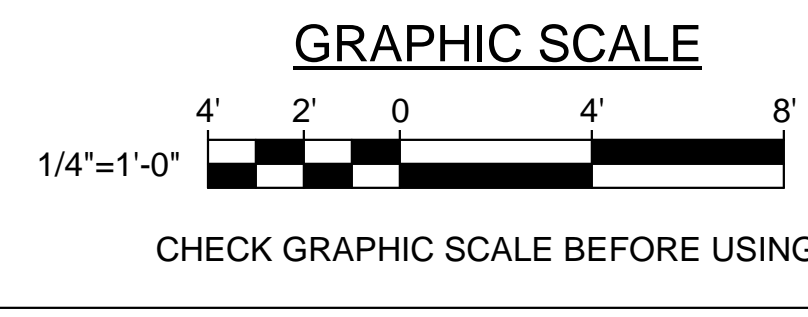

STATE OF MAINE PUBLIC SCHOOL PROJECT			
TITLE: MONMOUTH ELEMENTARY / MIDDLE SCHOOL - RSU 2			
LOCATION: MONMOUTH, ME			
TITLE THIS DWG: INTERIOR ELEVATIONS			
2	05/15/19	RFP #17R	NVL
1	04/19/19	RFP #17	NVL
NO.	DATE	DESCRIPTION	BY
REVISIONS			NO.
READY FOR CONSTRUCTION			DATE 07/05/18

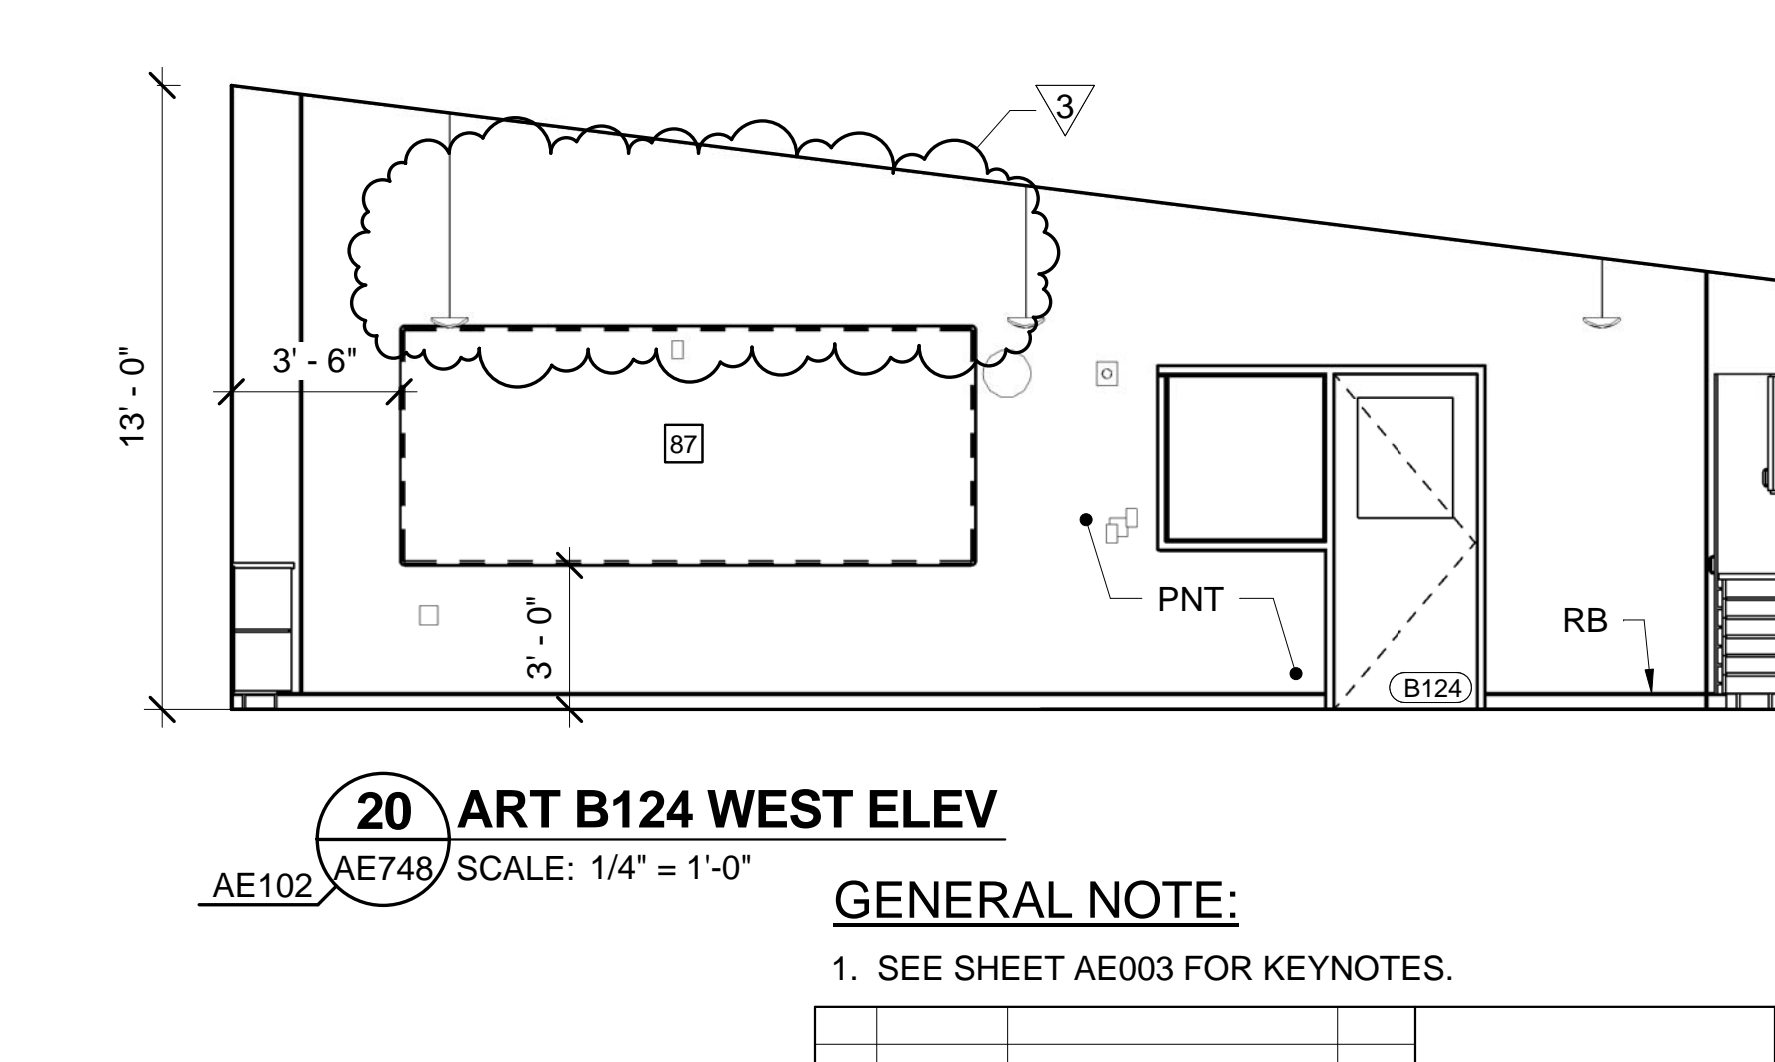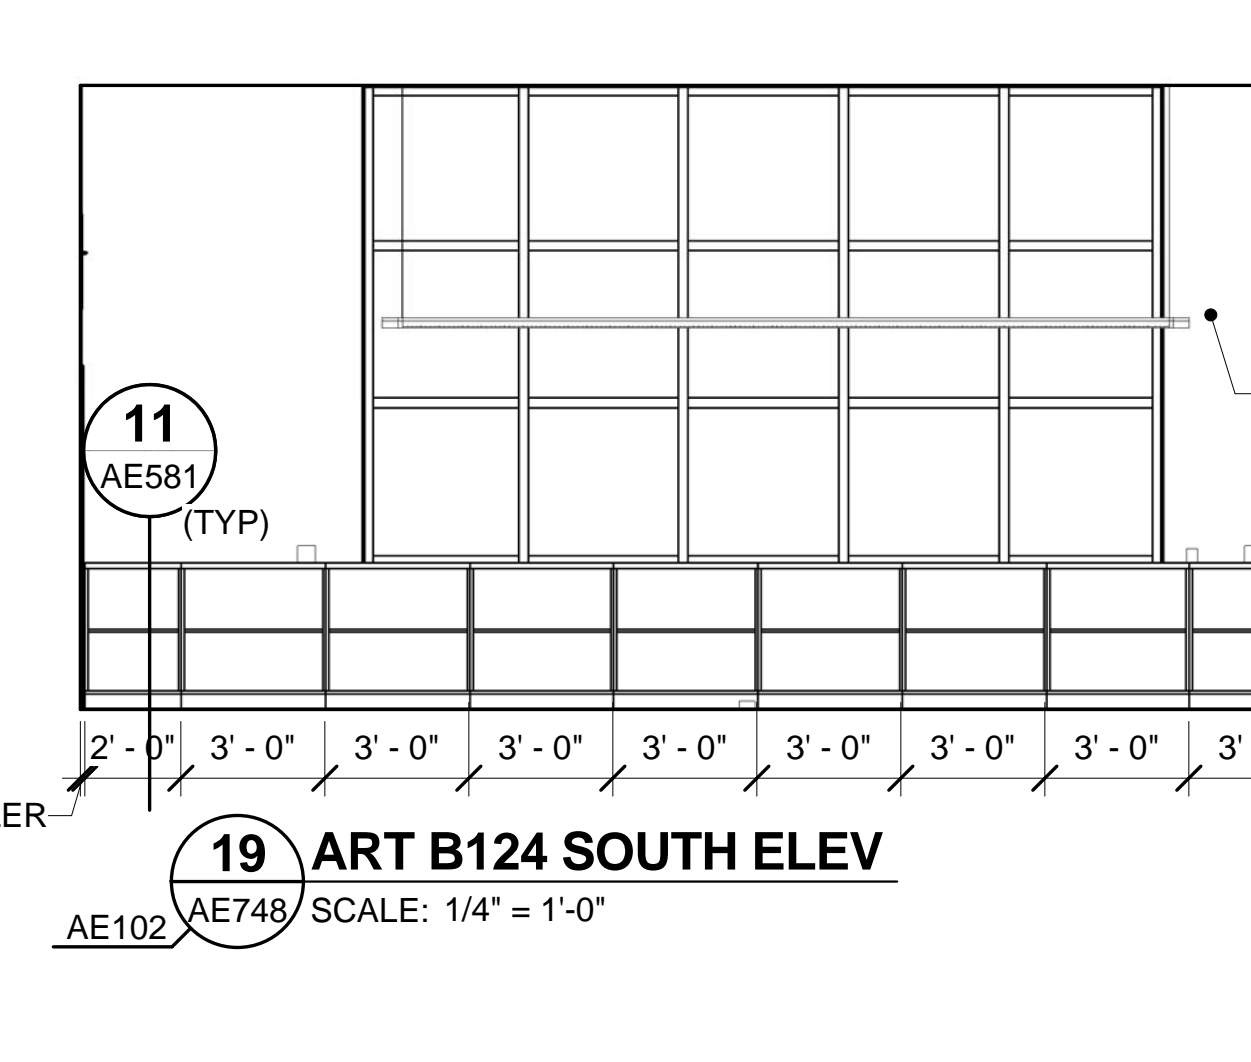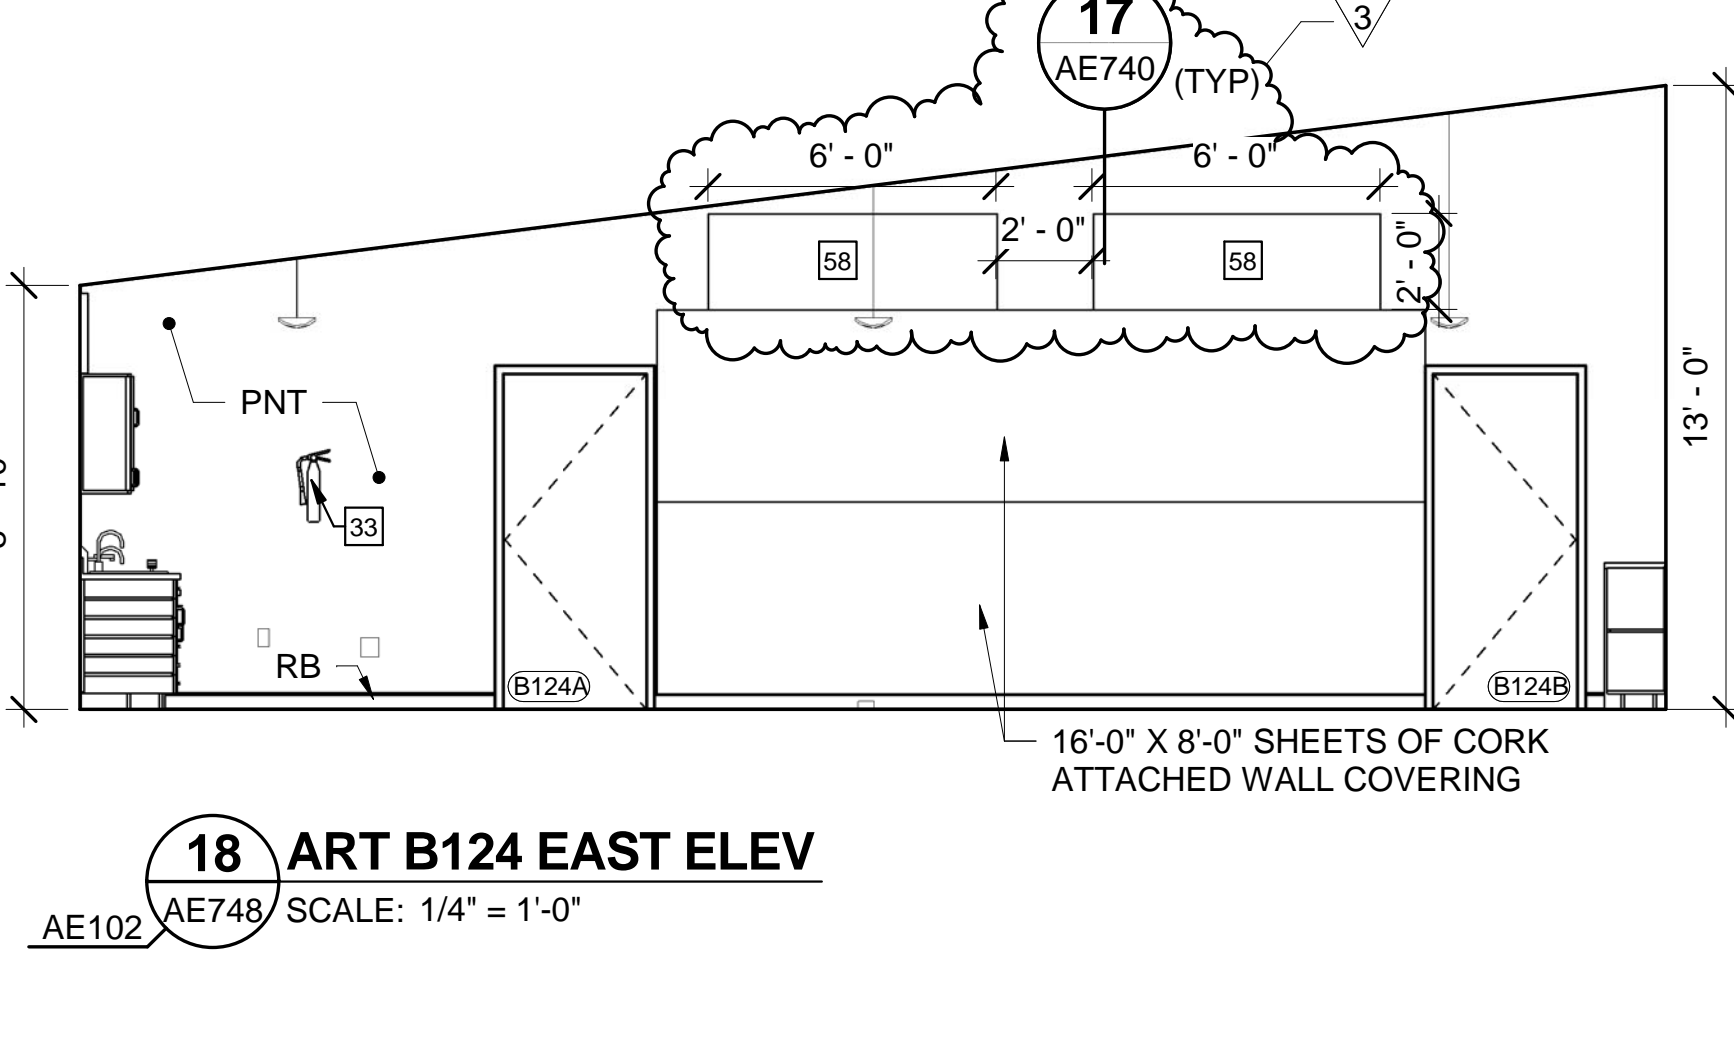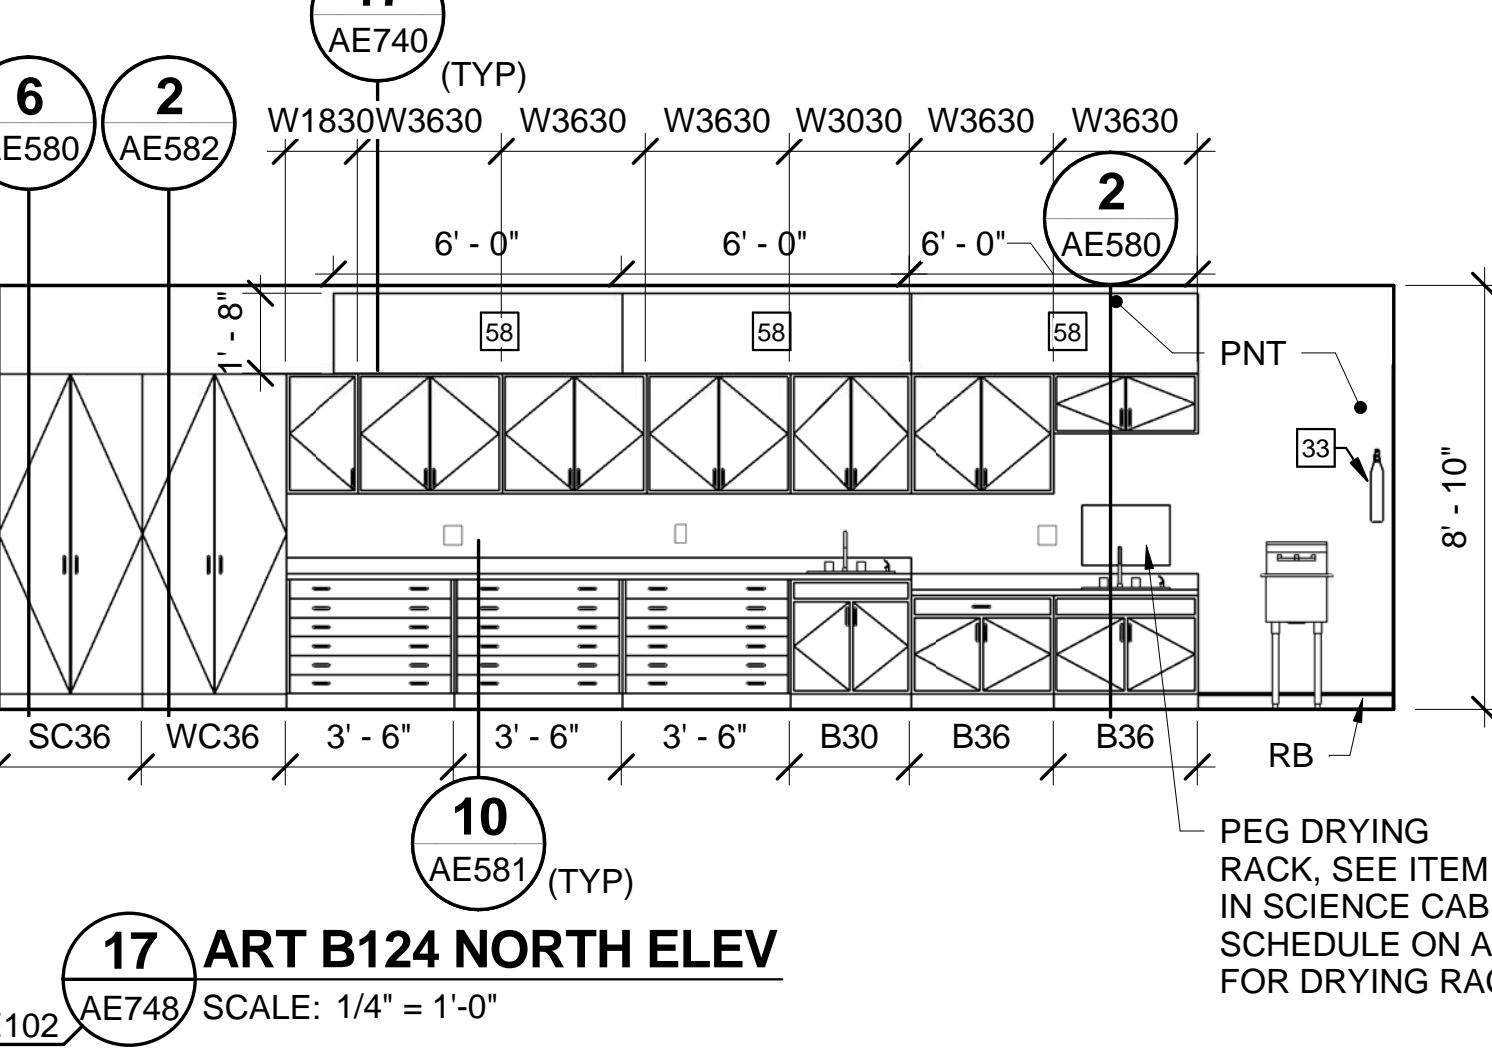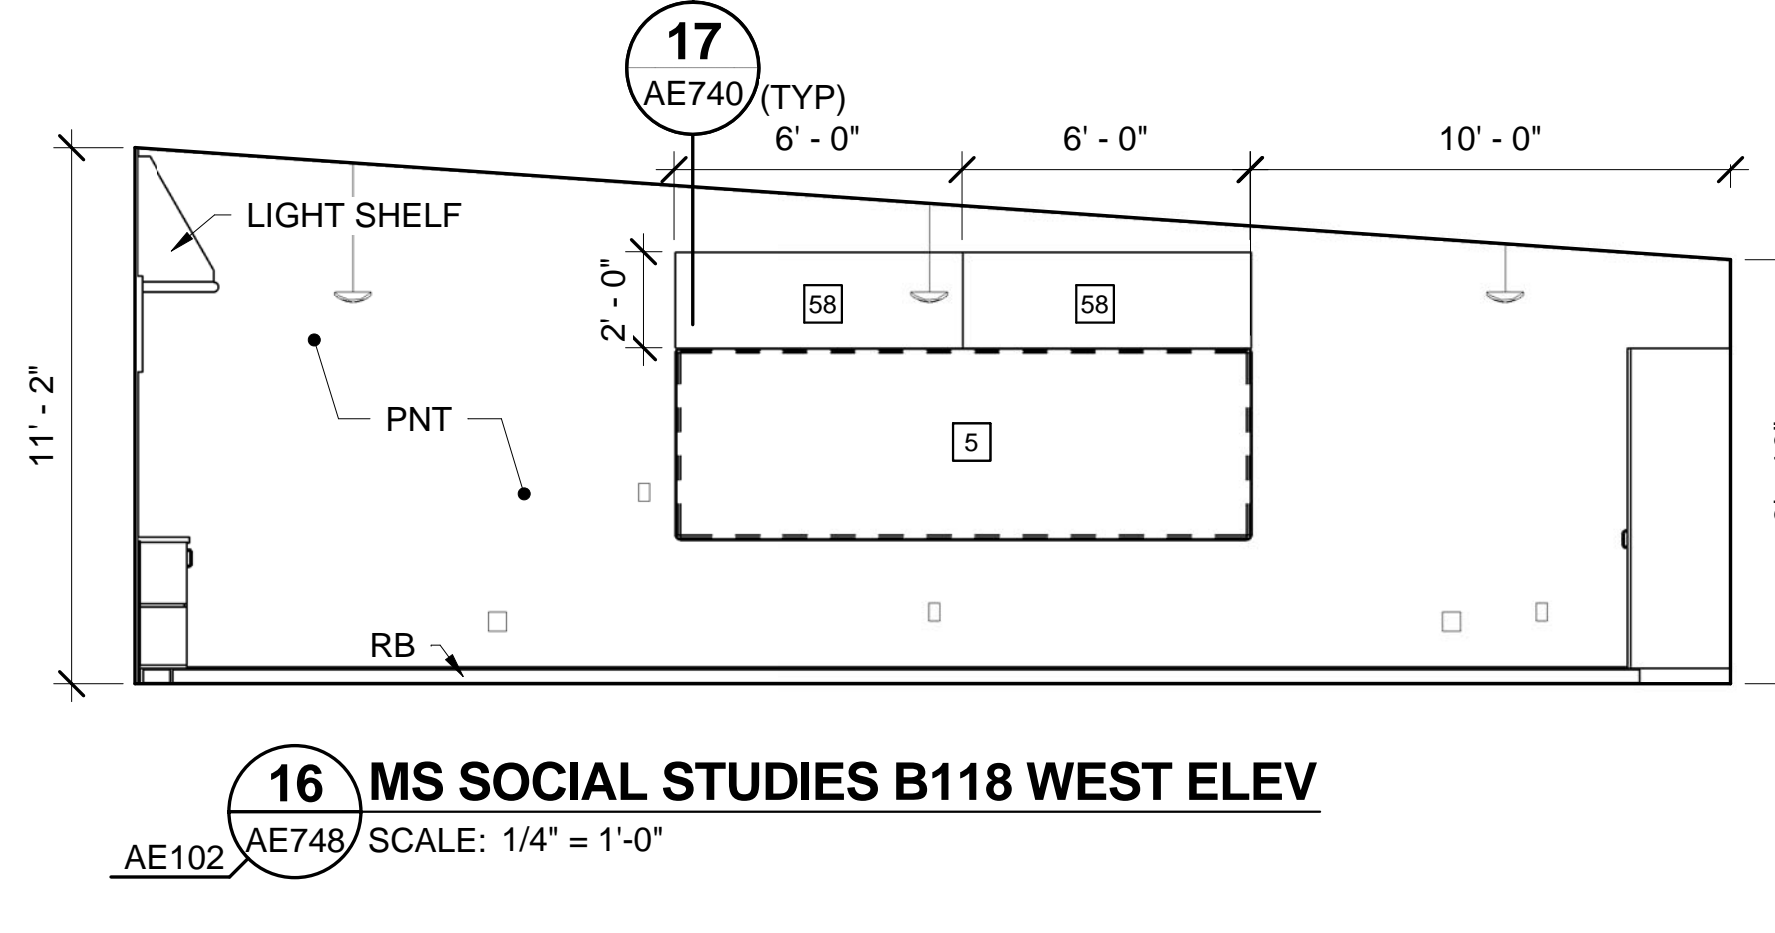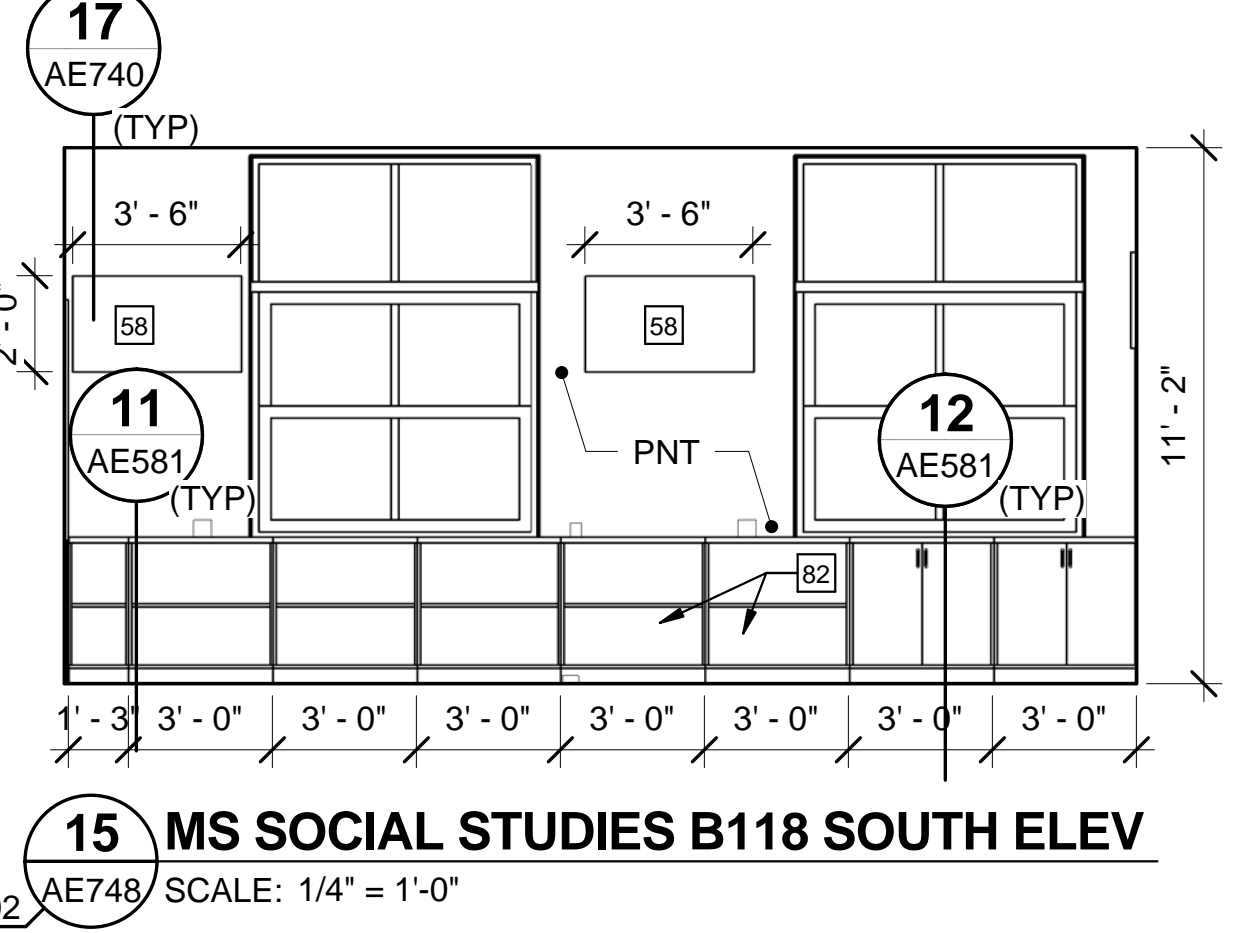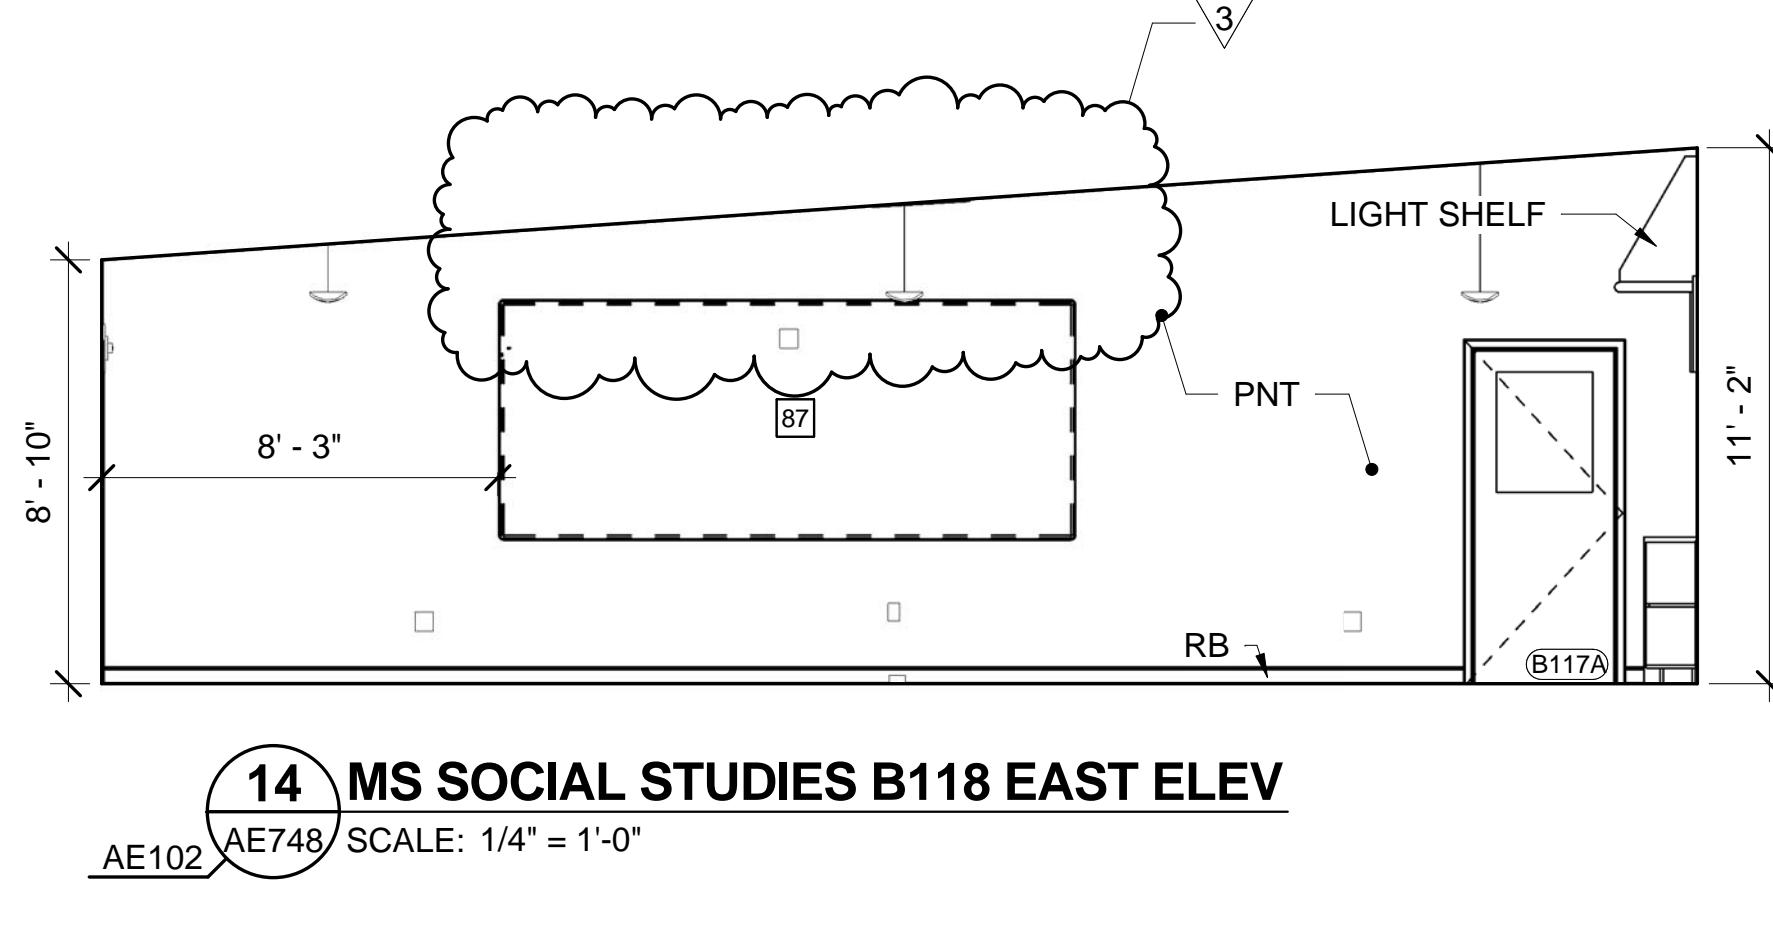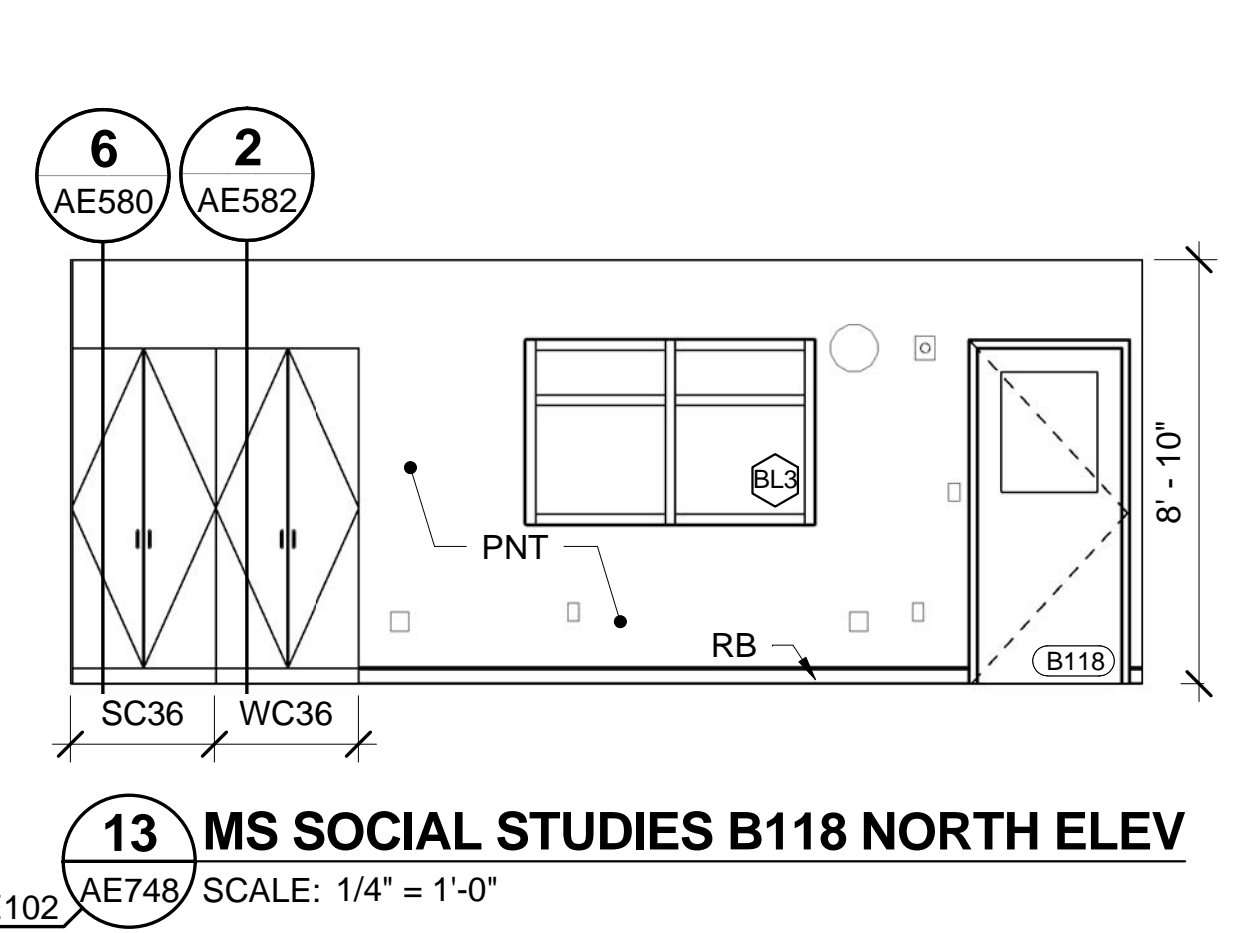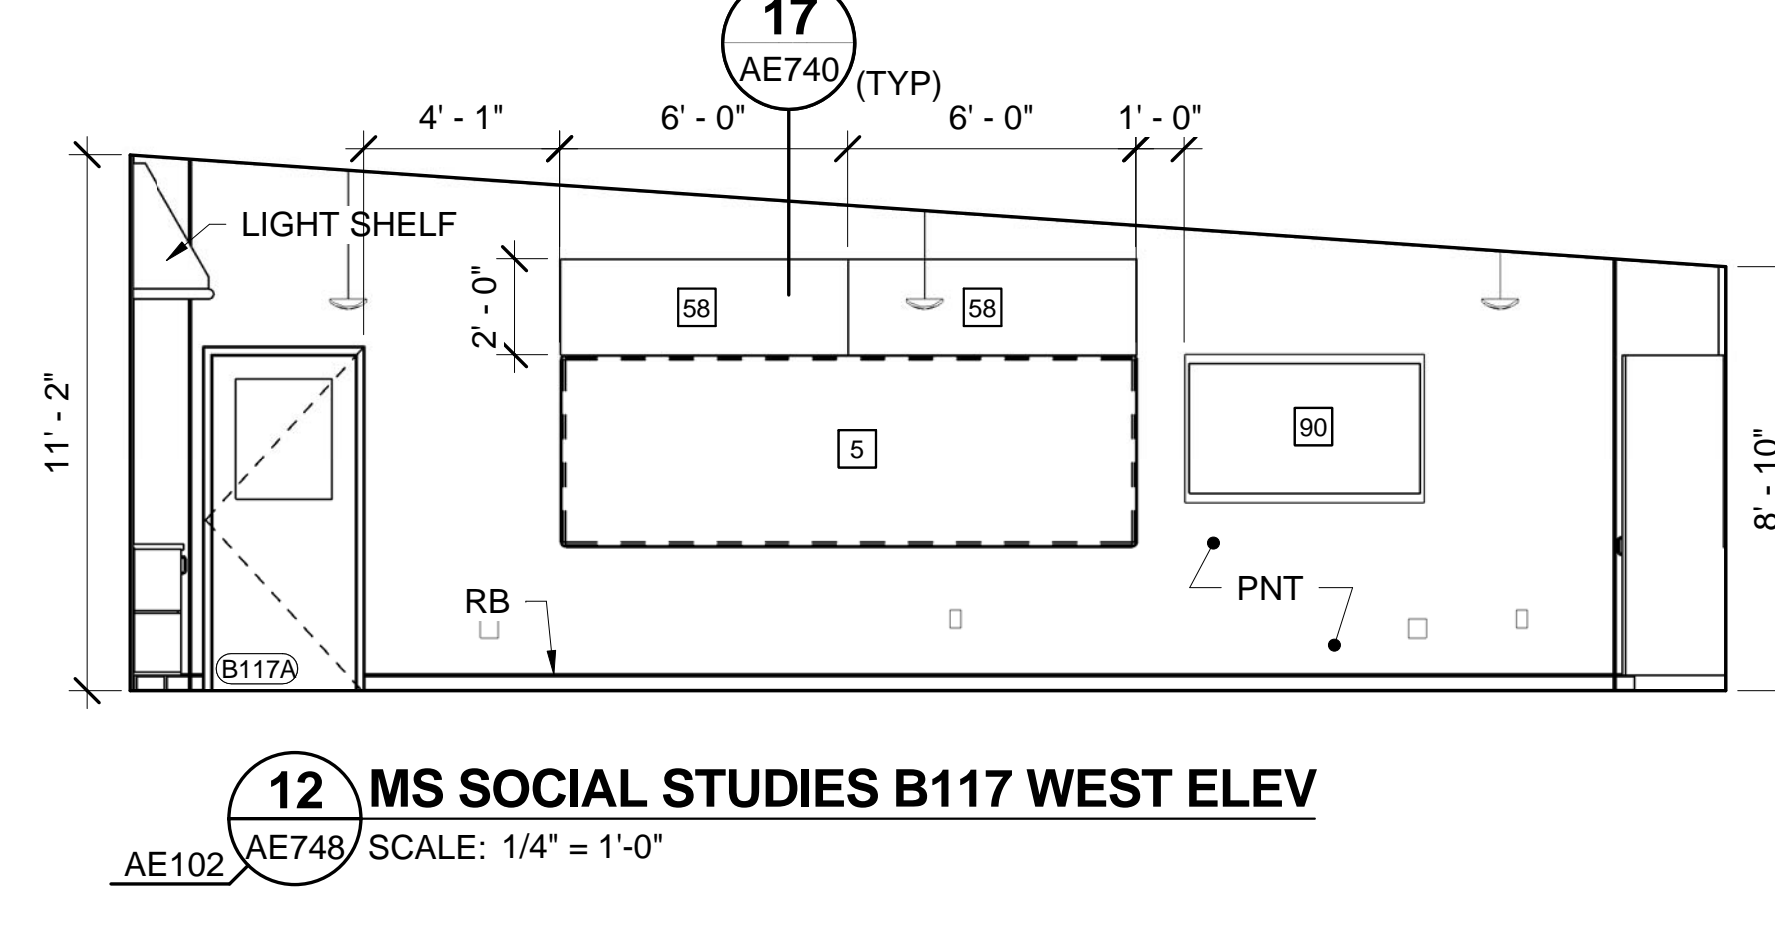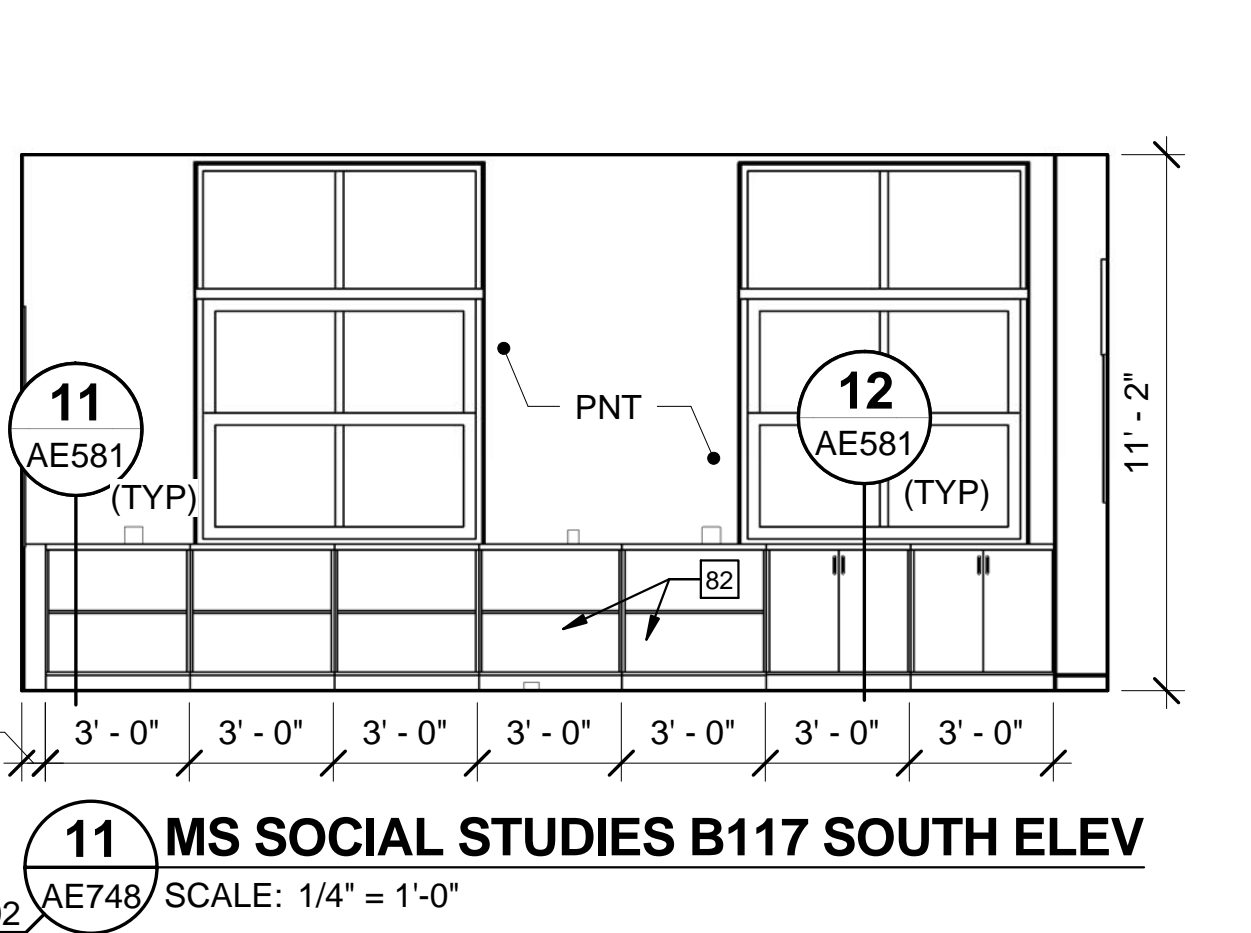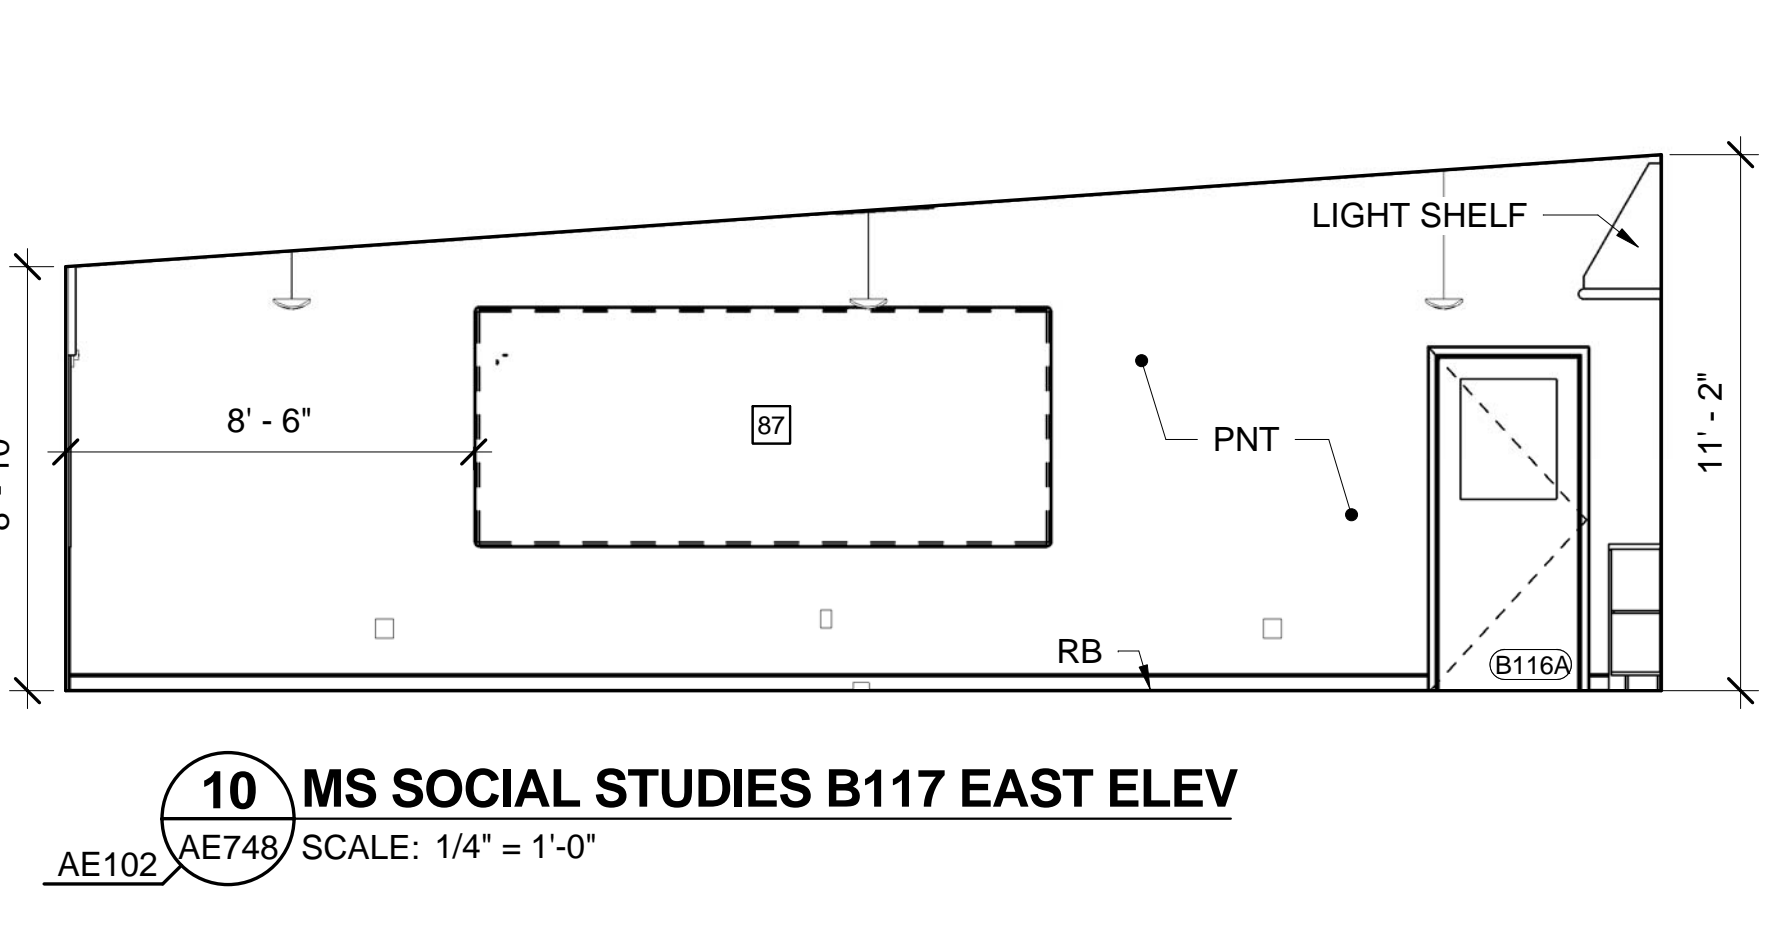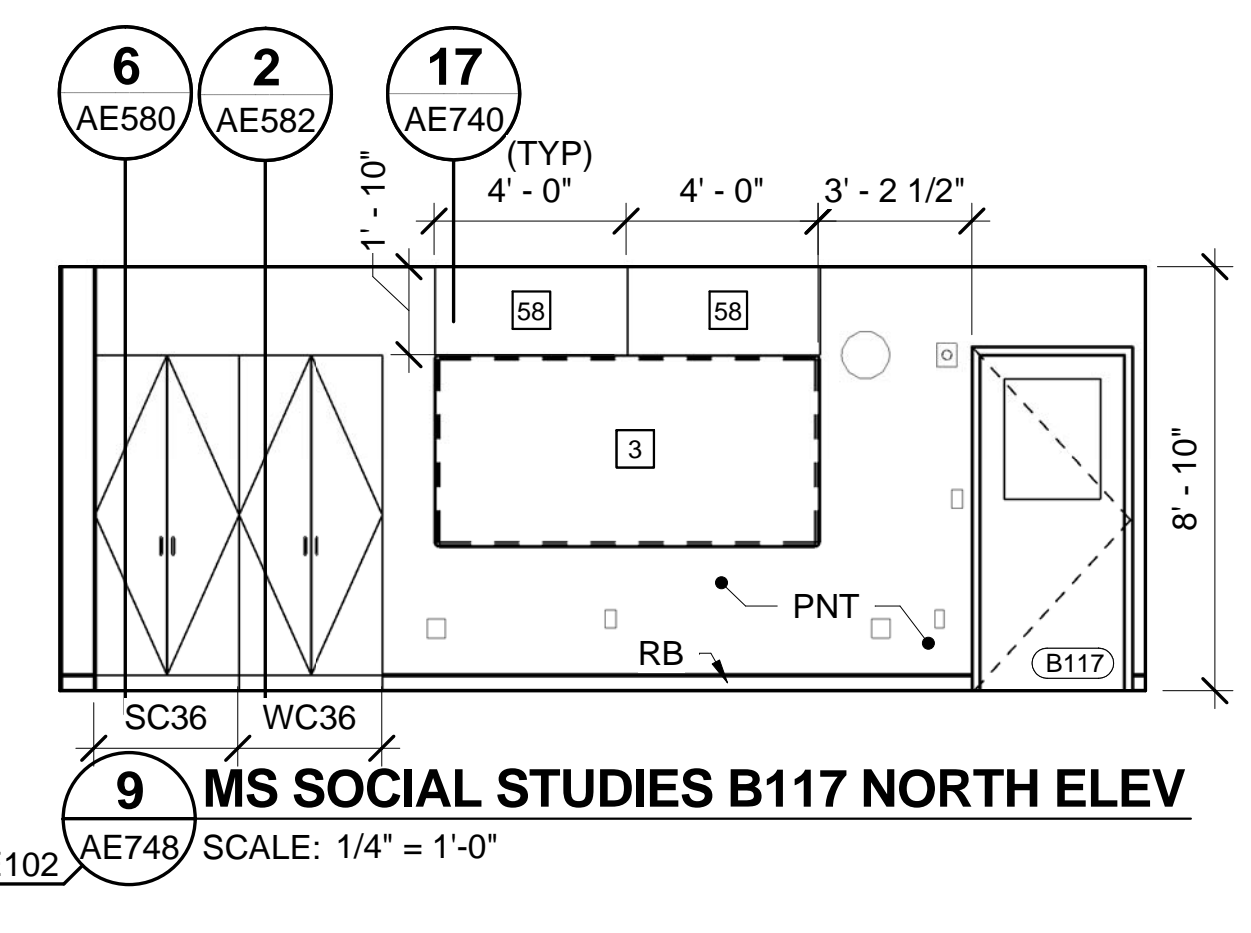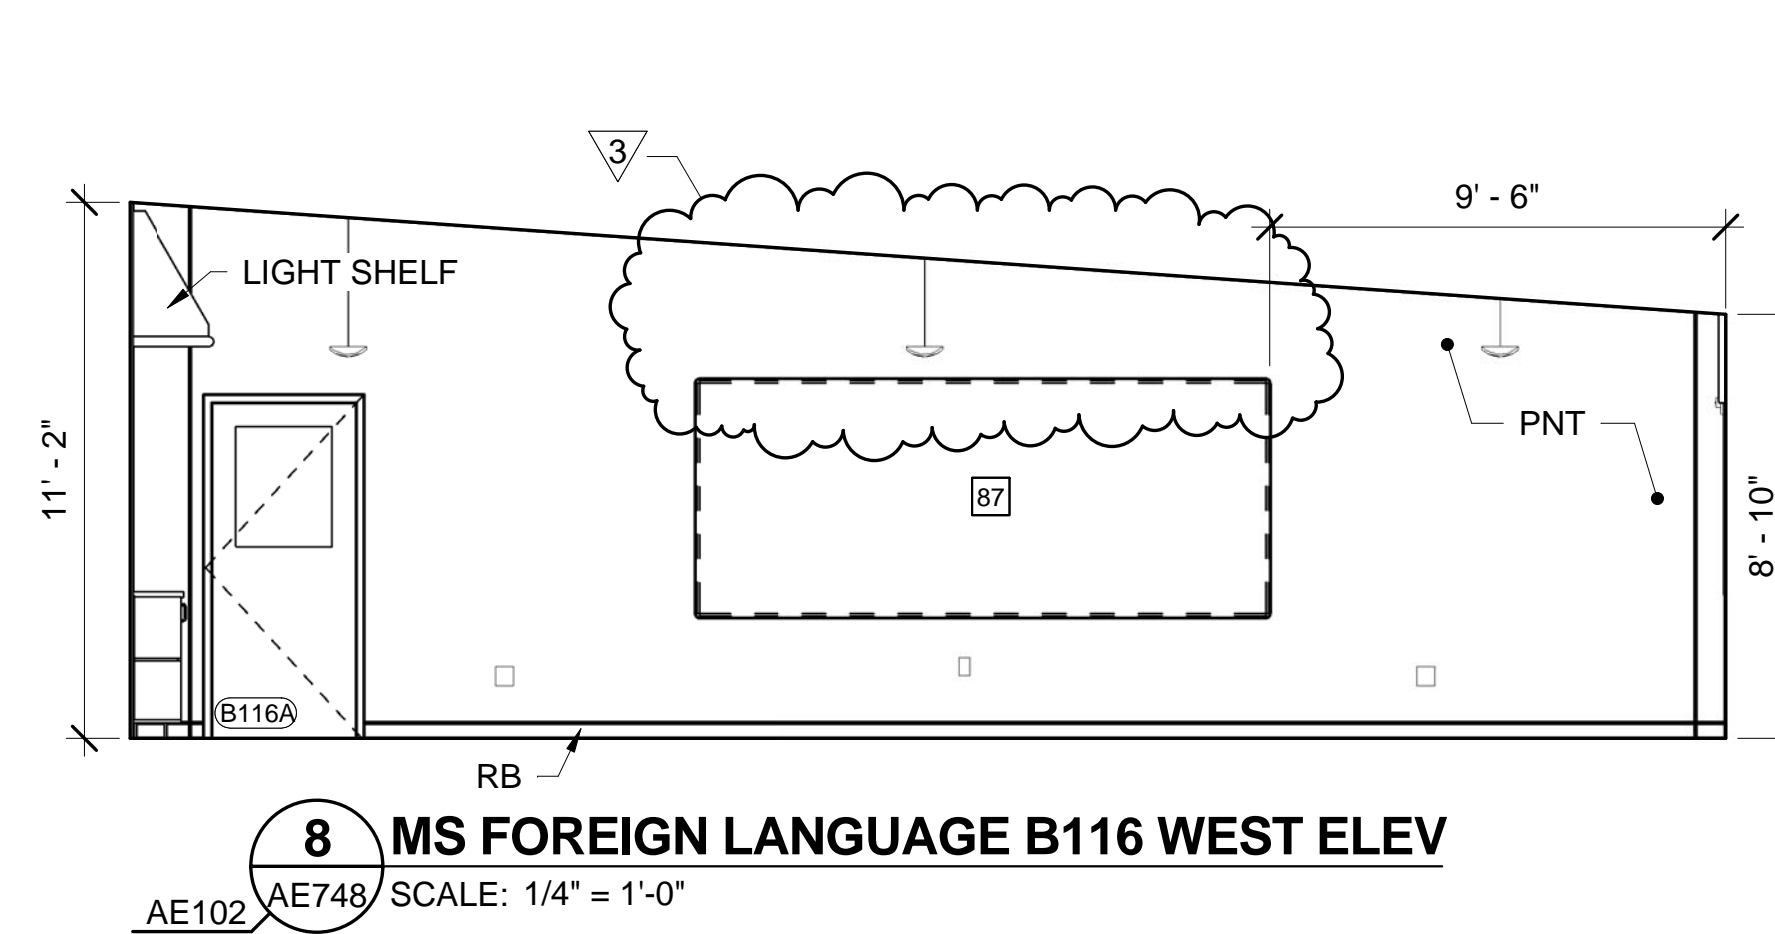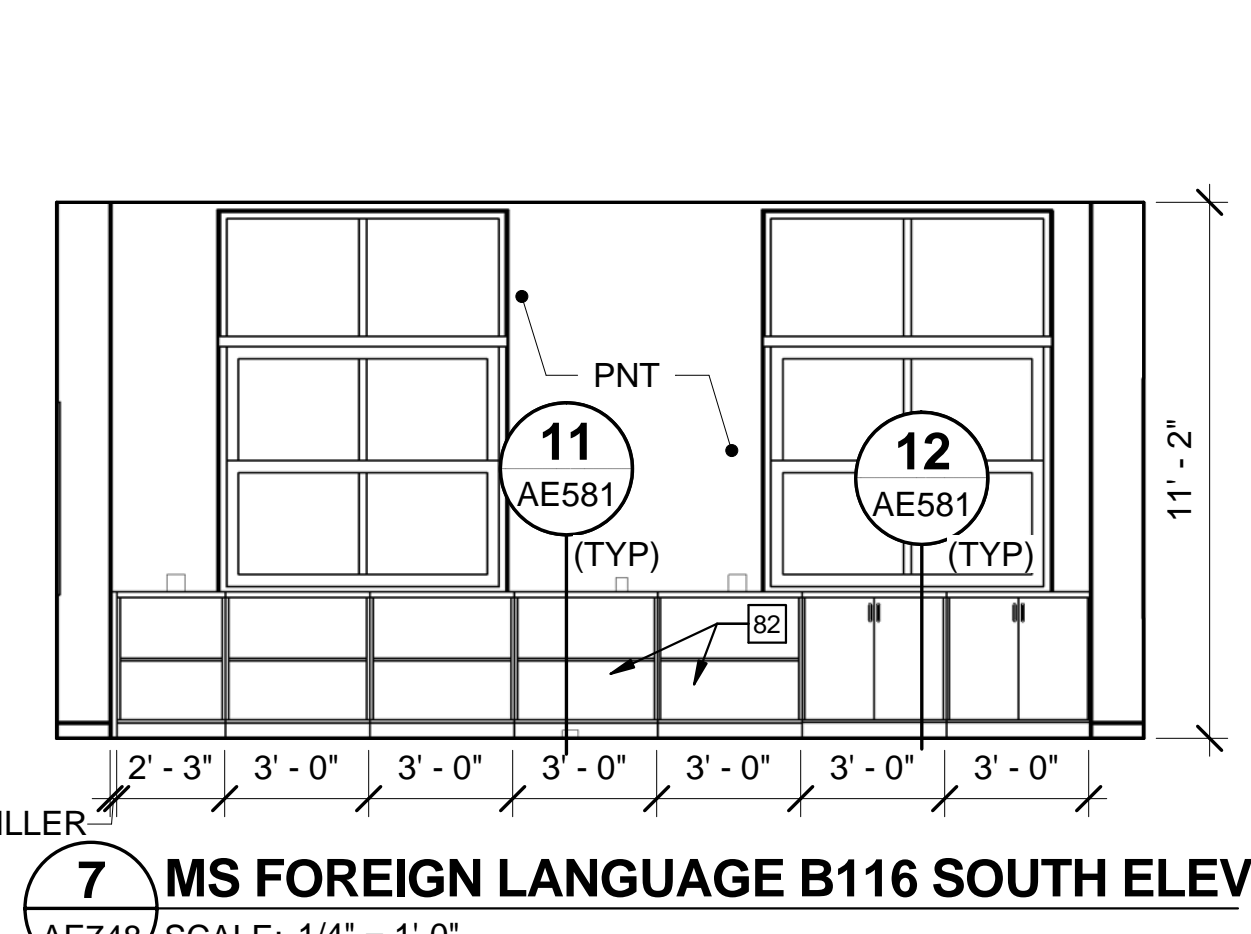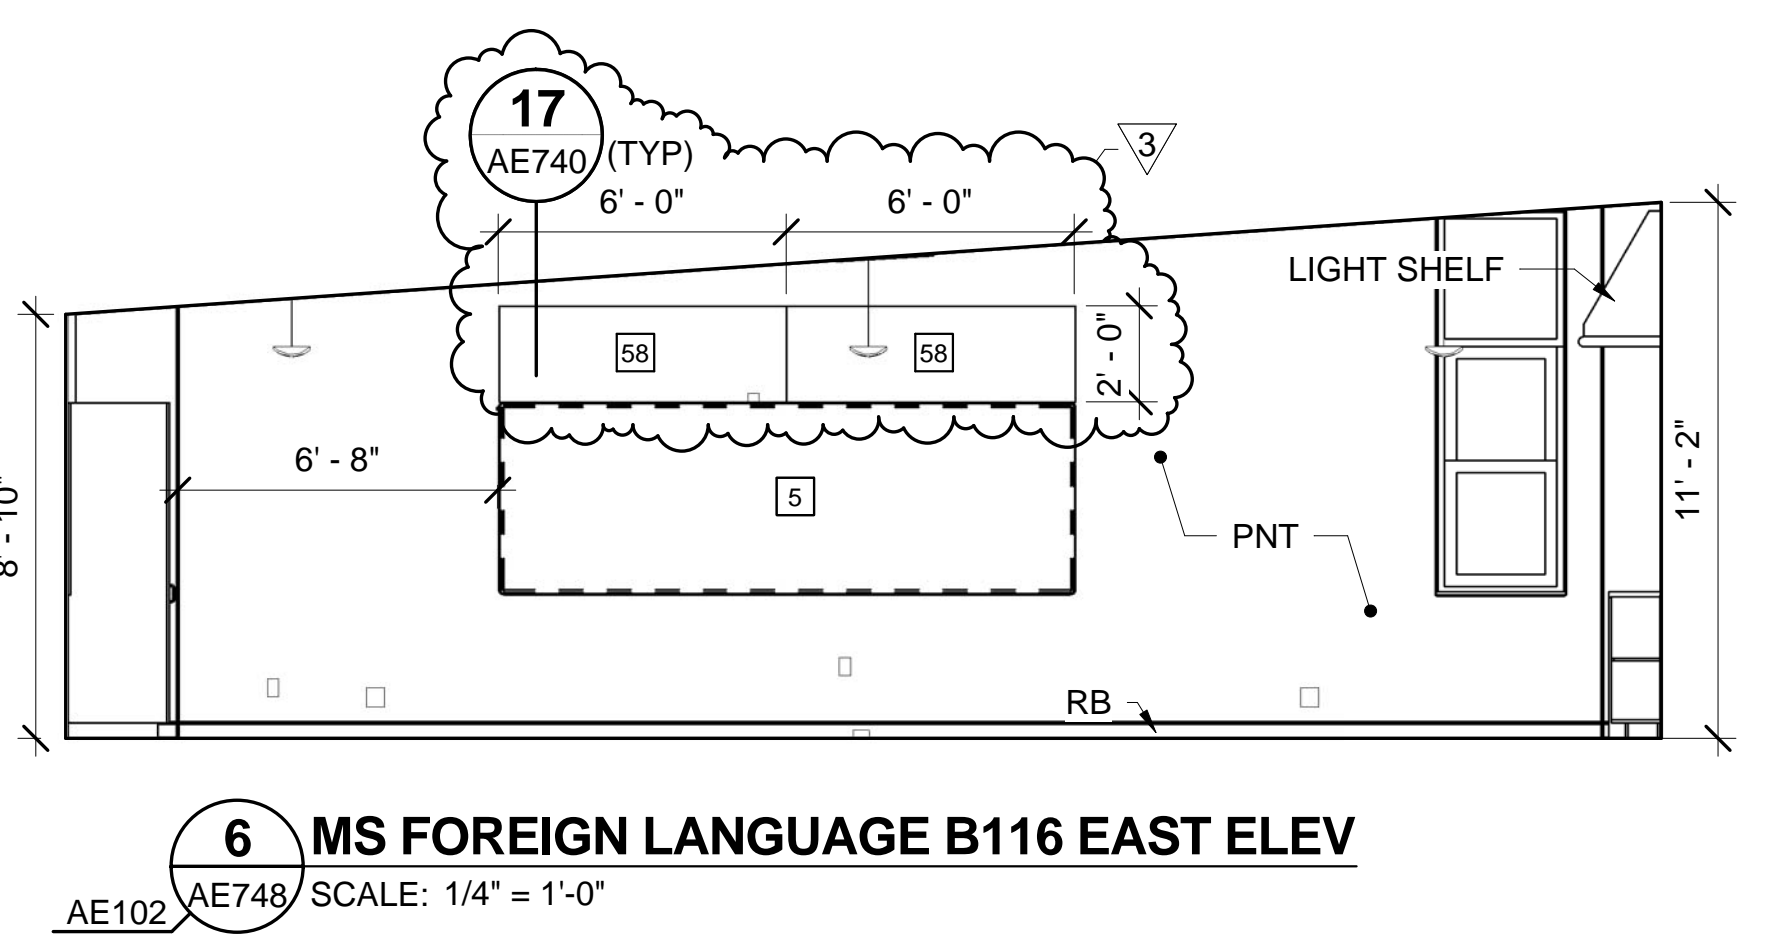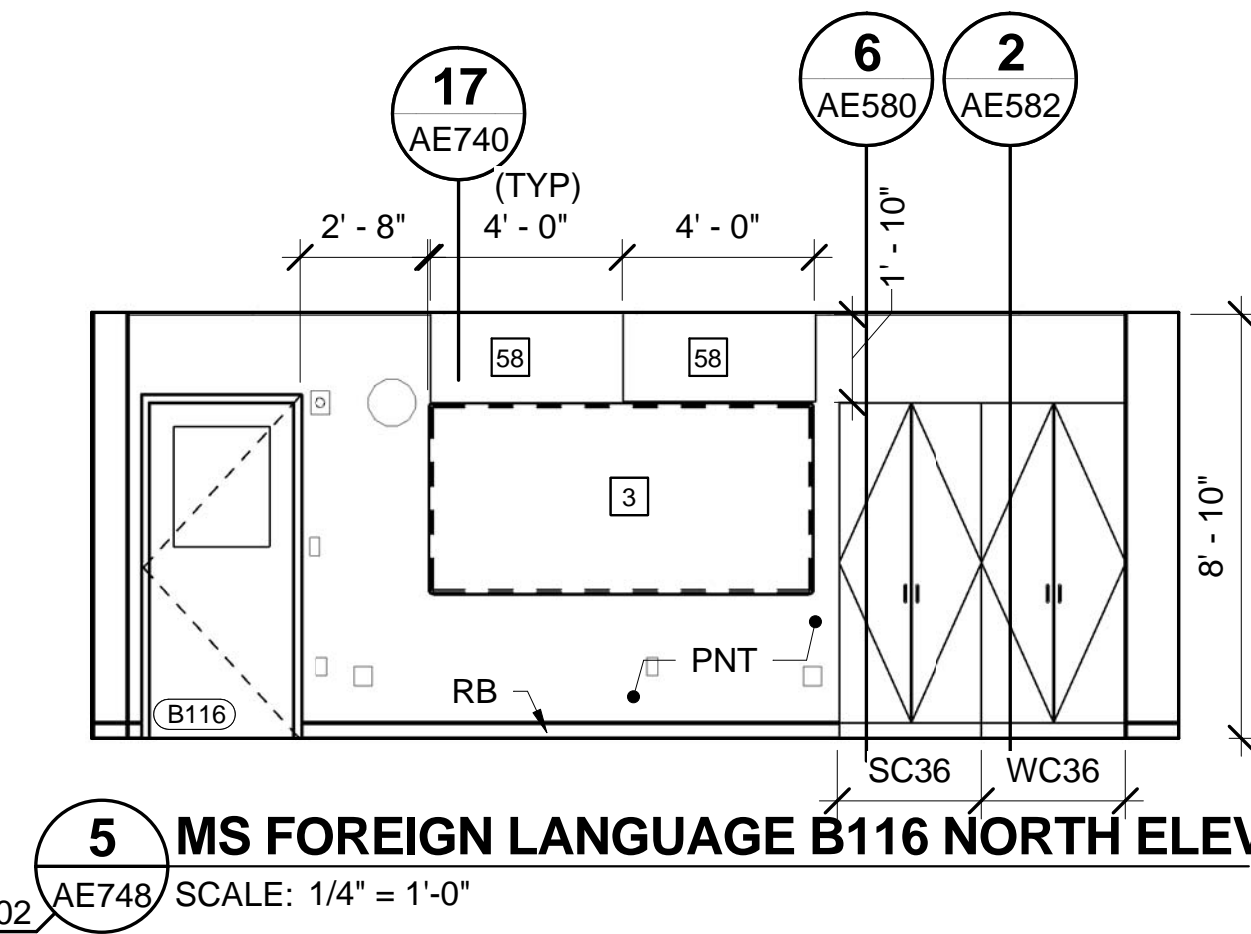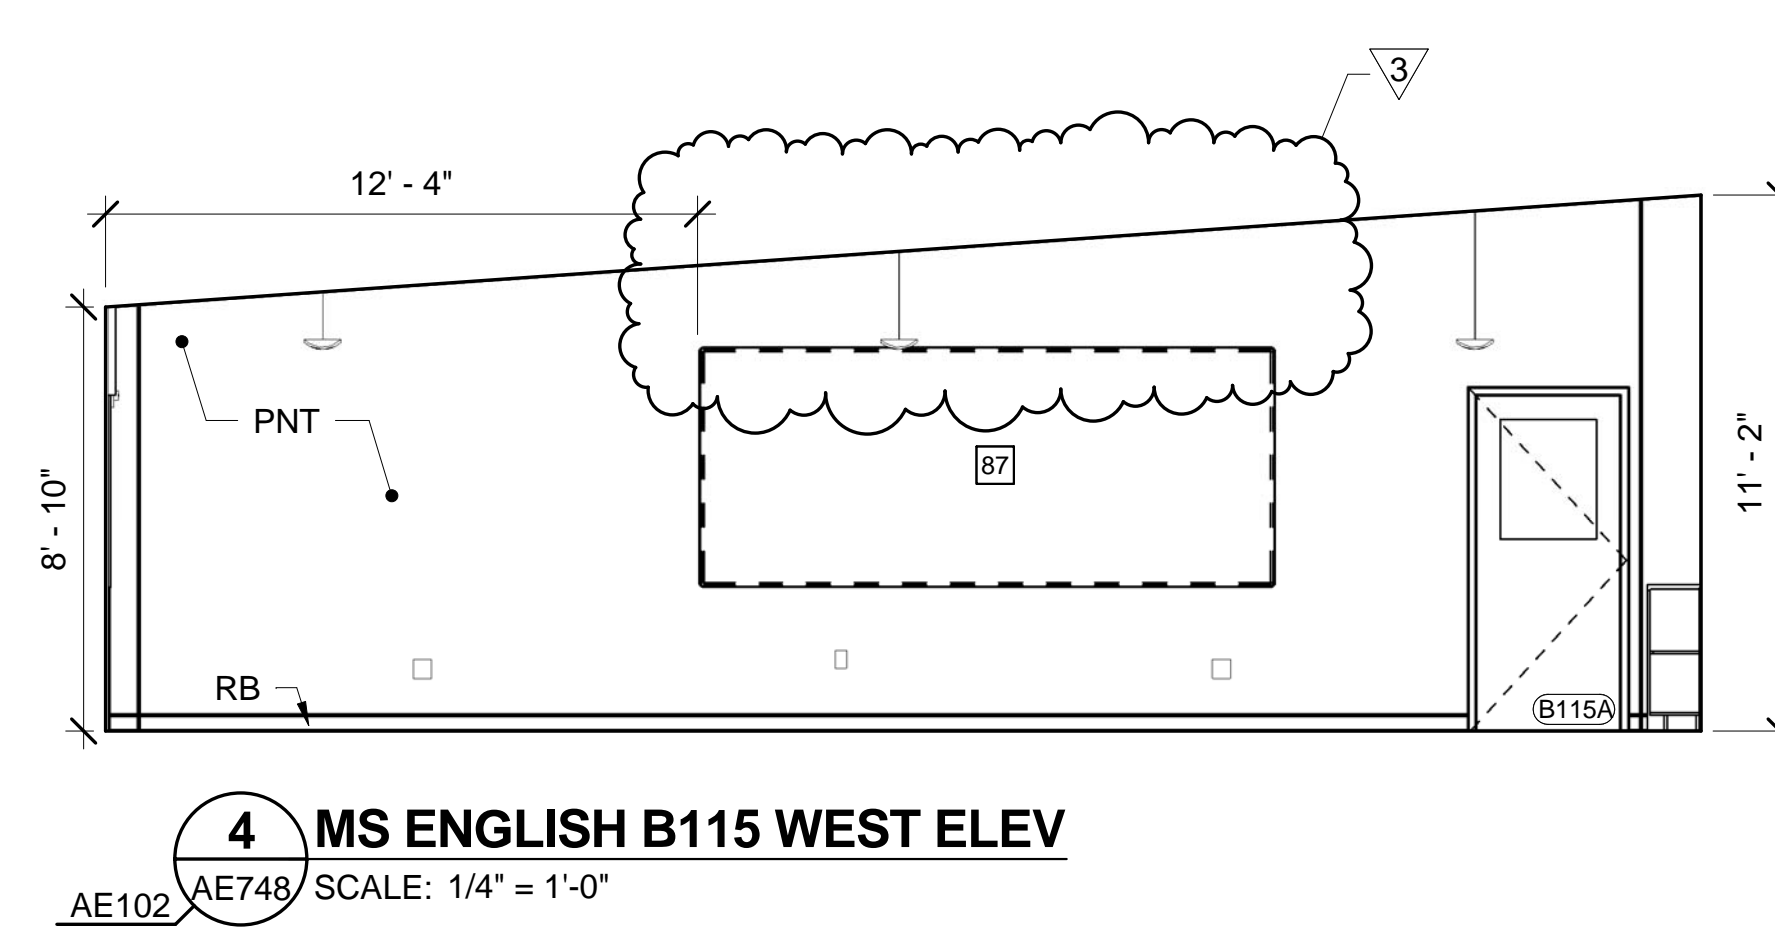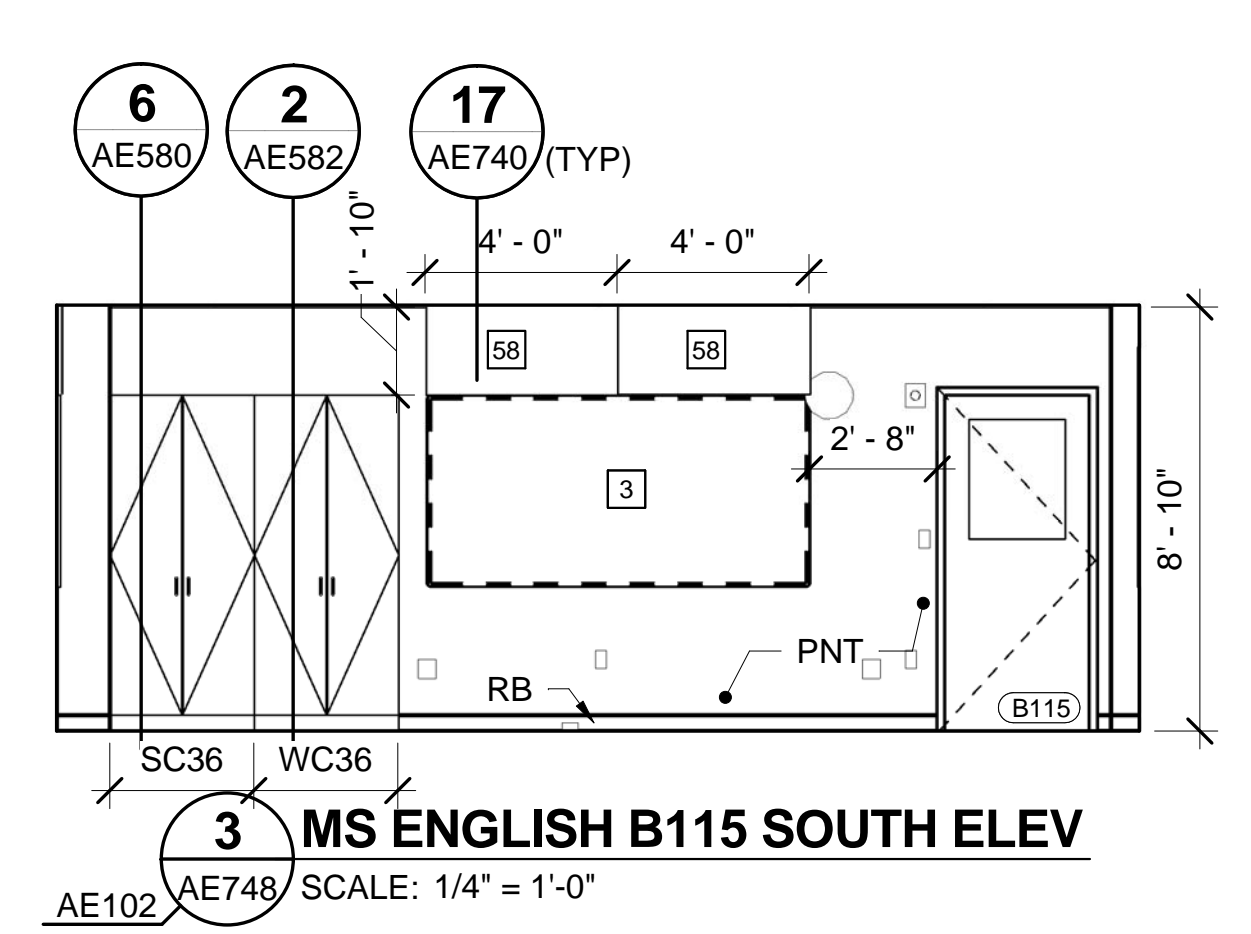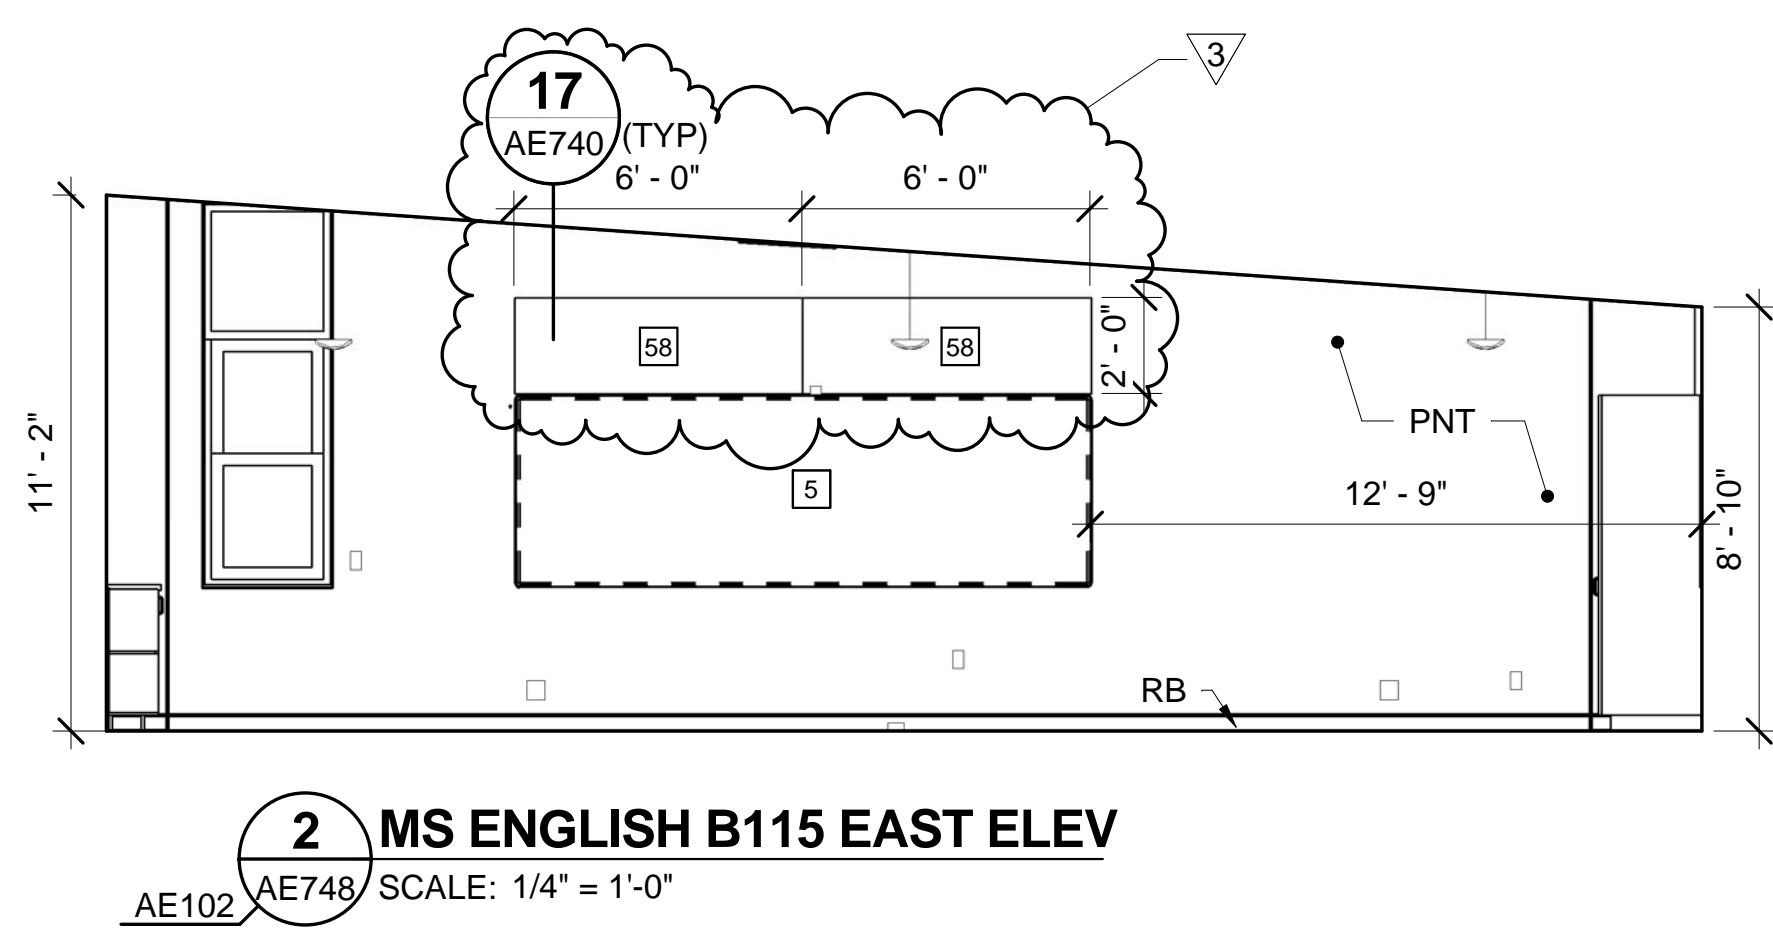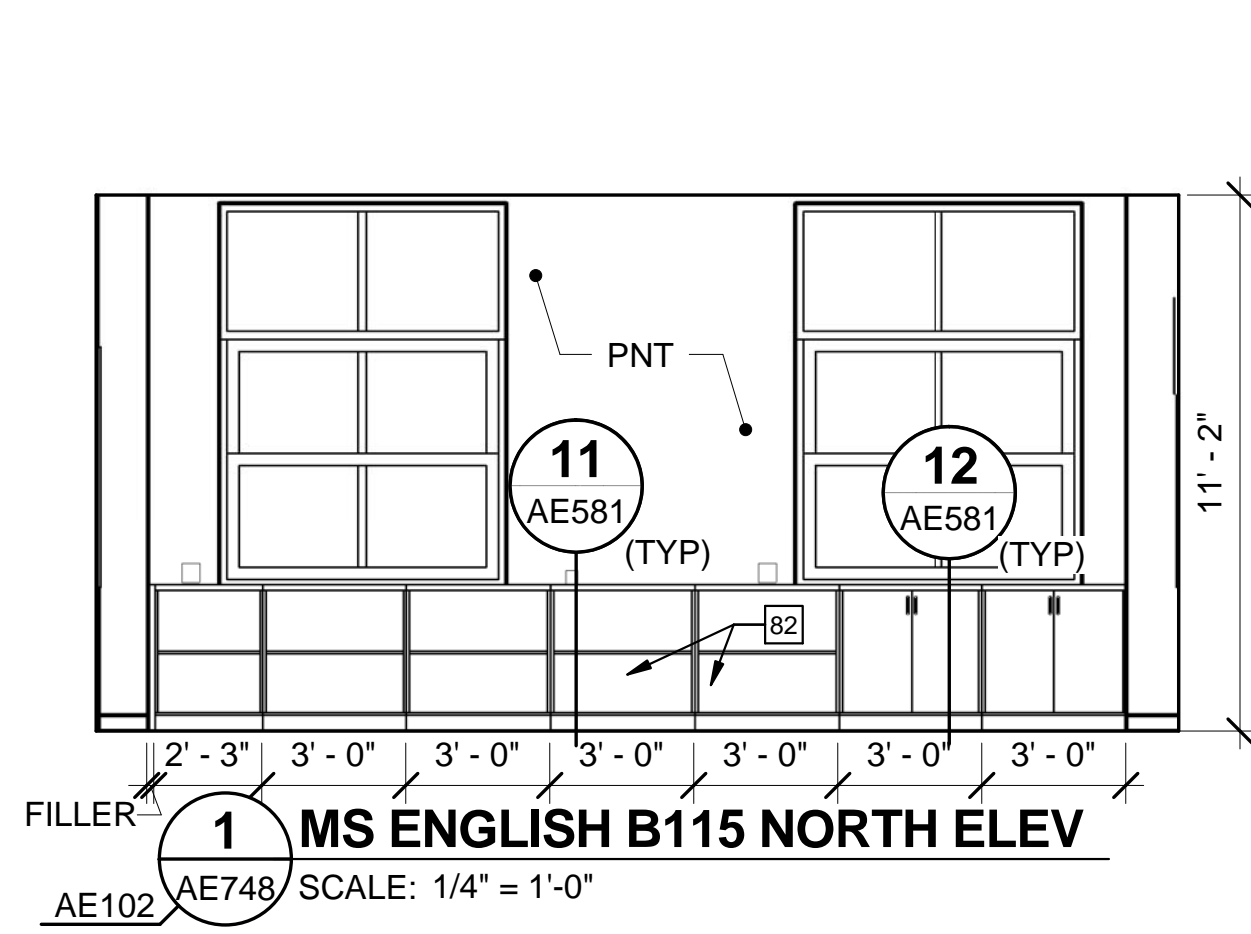

GENERAL NOTE:
1. SEE SHEET AE003 FOR KEYNOTES.

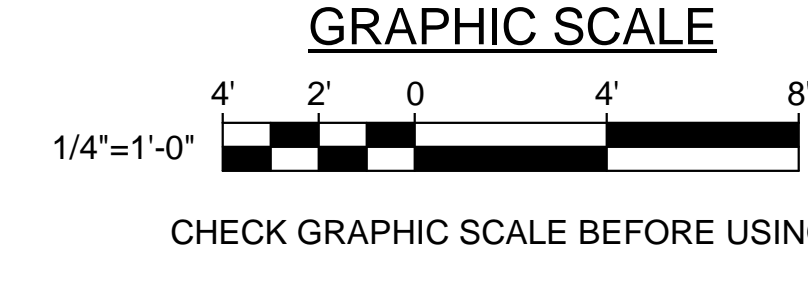


NO.	DATE	DESCRIPTION	BY	CHECK BY
3	06/26/19	ASI #52	SS	
2	05/15/19	RFP #17R	NVL	
1	04/19/19	RFP #17	NVL	


STATE OF MAINE
PUBLIC SCHOOL PROJECT
TITLE: MONMOUTH ELEMENTARY / MIDDLE SCHOOL - RSU 2
LOCATION: MONMOUTH, ME
INTERIOR ELEVATIONS

OAK POINT ASSOCIATES
AE748


231 Main Street, Biddeford, Maine 04005 207.283.9193

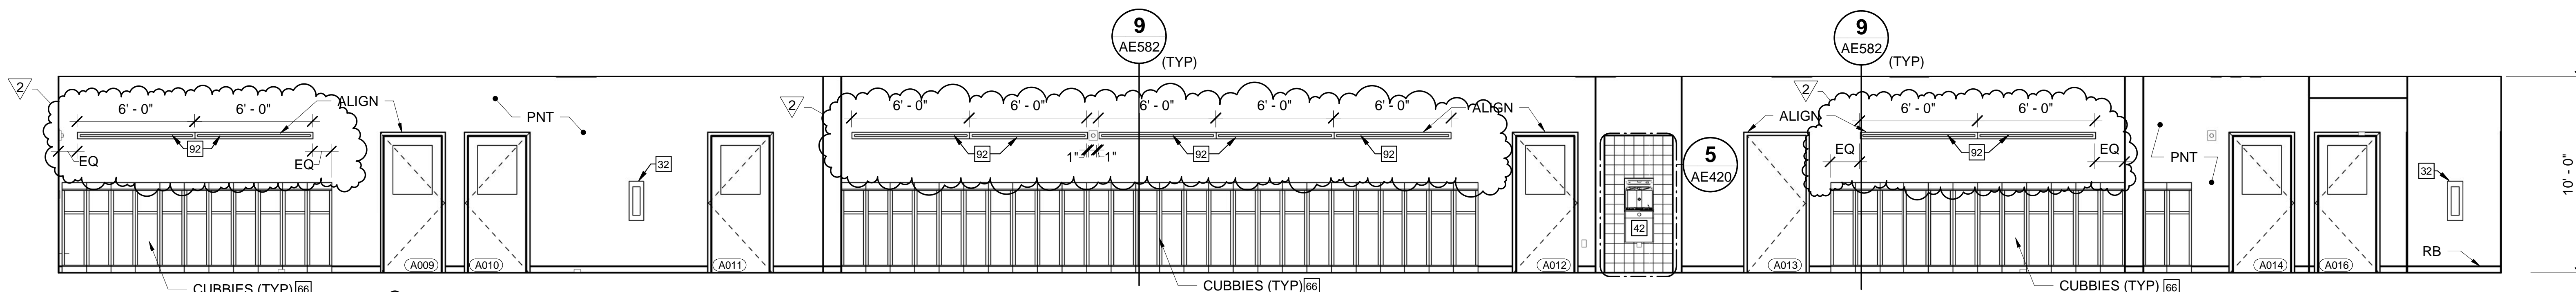


1 CORRIDOR A000 SOUTH ELEV
 AE101 AE749 SCALE: 1/4" = 1'-0"

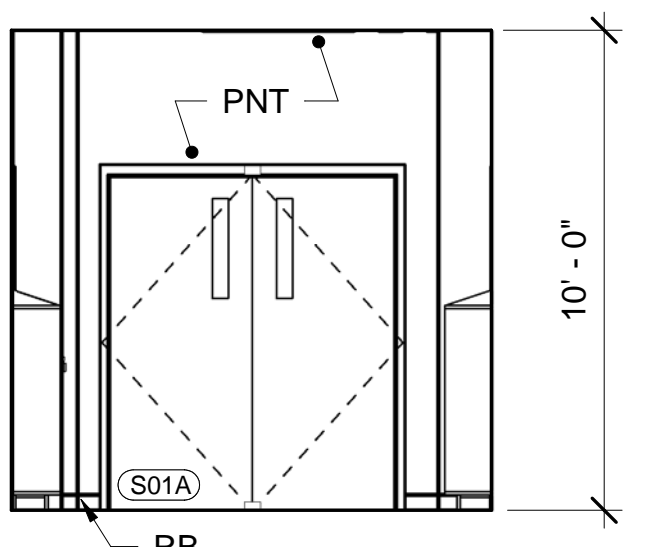


2 CORRIDOR A000 EAST ELEV
 AE101 AE749 SCALE: 1/4" = 1'-0"

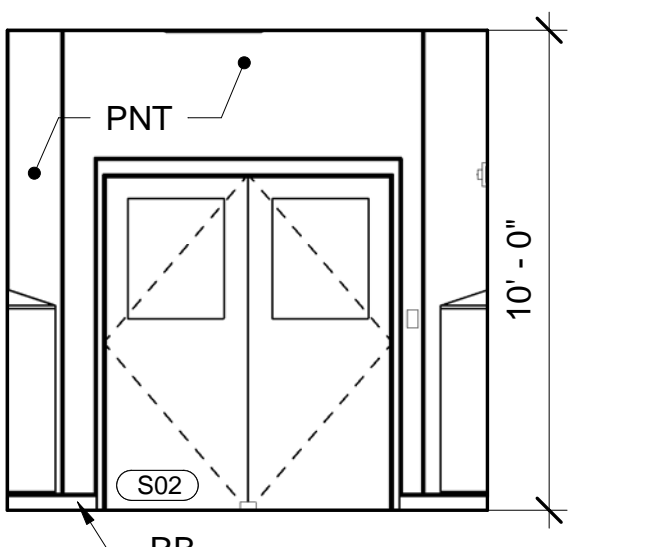


3 CORRIDOR A000 WEST ELEV
 AE101 AE749 SCALE: 1/4" = 1'-0"

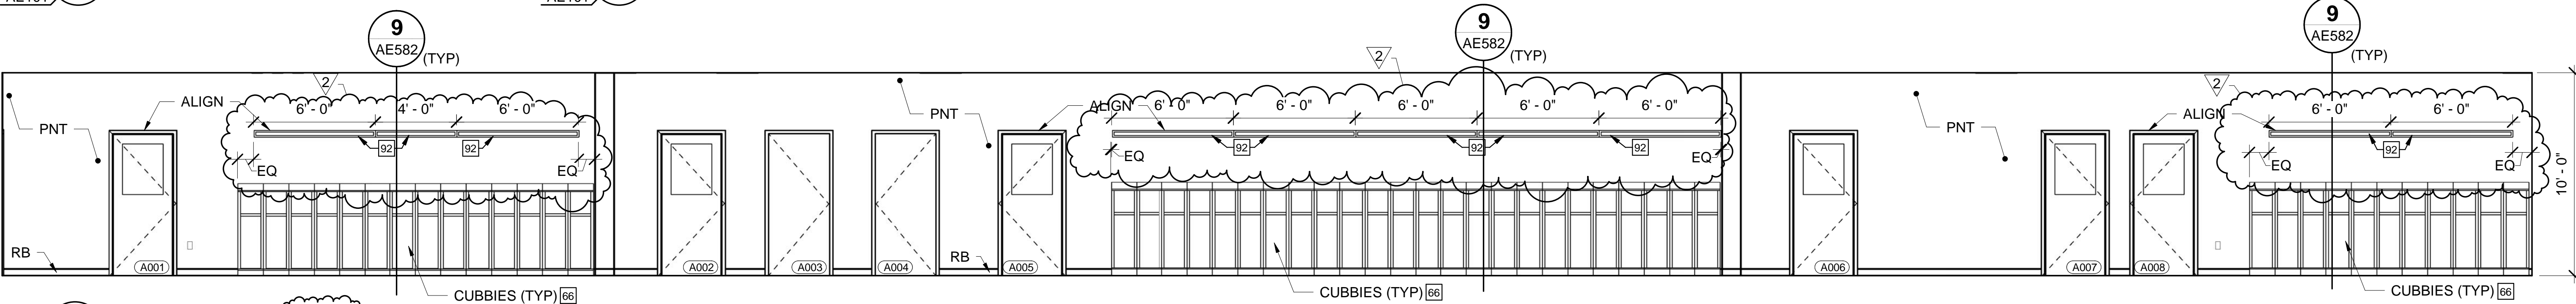

4 CORRIDOR A000 NORTH ELEV
 AE101 AE749 SCALE: 1/4" = 1'-0"

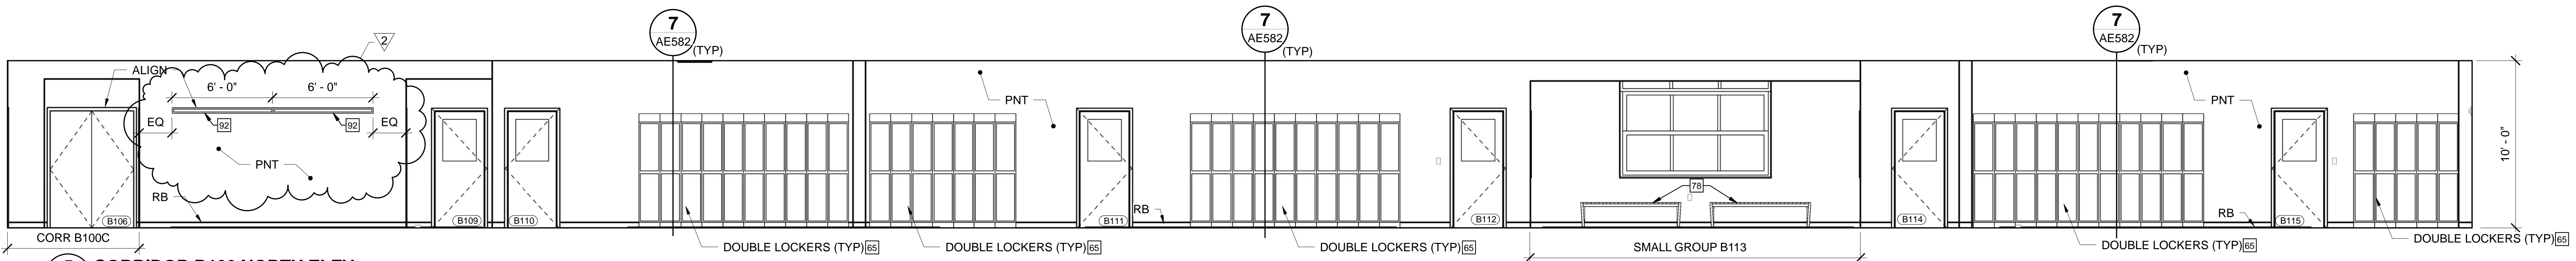


5 CORRIDOR B100 NORTH ELEV
 AE102 AE749 SCALE: 1/4" = 1'-0"


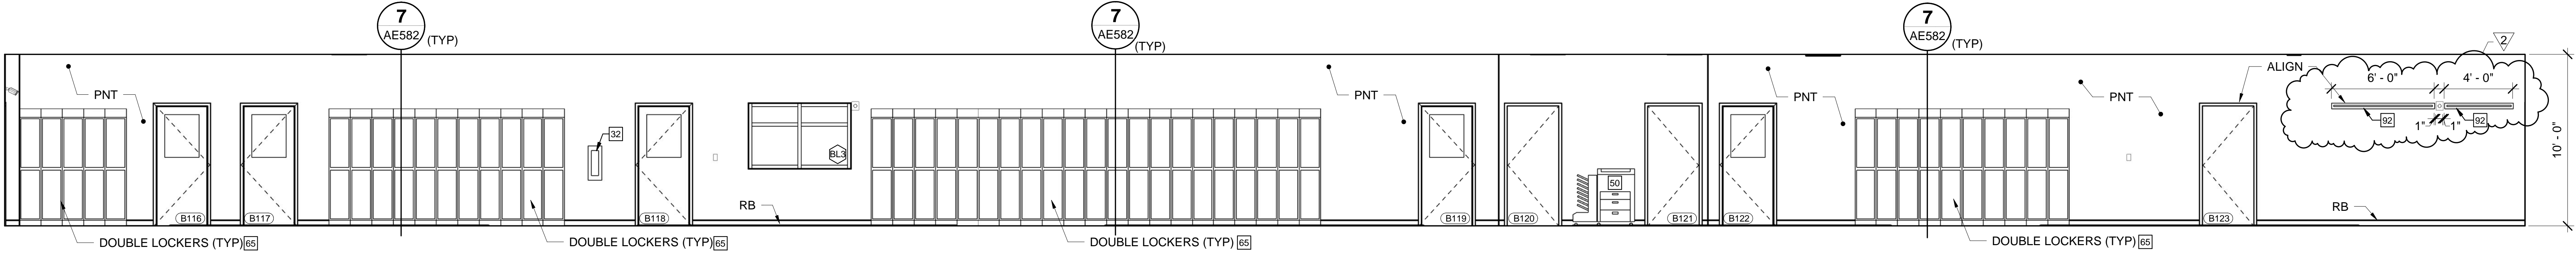


6 CORRIDOR B100 SOUTH ELEV
 AE102 AE749 SCALE: 1/4" = 1'-0"


GENERAL NOTE:
 1. SEE SHEET AE003 FOR KEYNOTES.

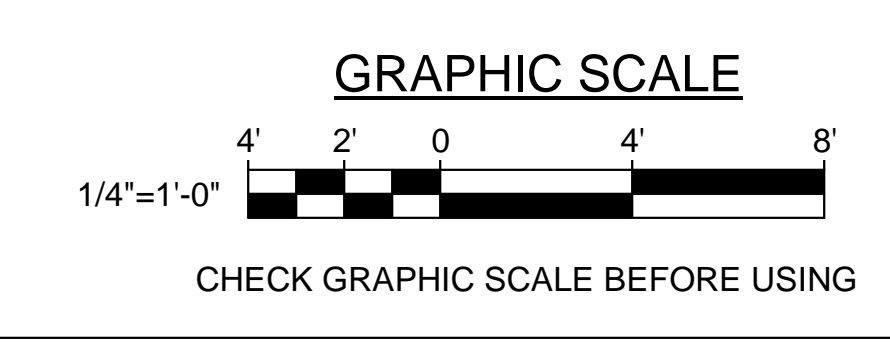


STATE OF MAINE PUBLIC SCHOOL PROJECT	
TITLE: MONMOUTH ELEMENTARY / MIDDLE SCHOOL - RSU 2	
LOCATION: MONMOUTH, ME	
TITLE THIS DWG: INTERIOR ELEVATIONS	
2 08/28/19 RFP #31R2 SS	DRAWN BY: JGB
1 06/05/19 ASI #47 SS	CHECK BY: RCT
NO. DATE DESCRIPTION BY	NO.
REVISIONS	DATE
READY FOR CONSTRUCTION	07/05/18

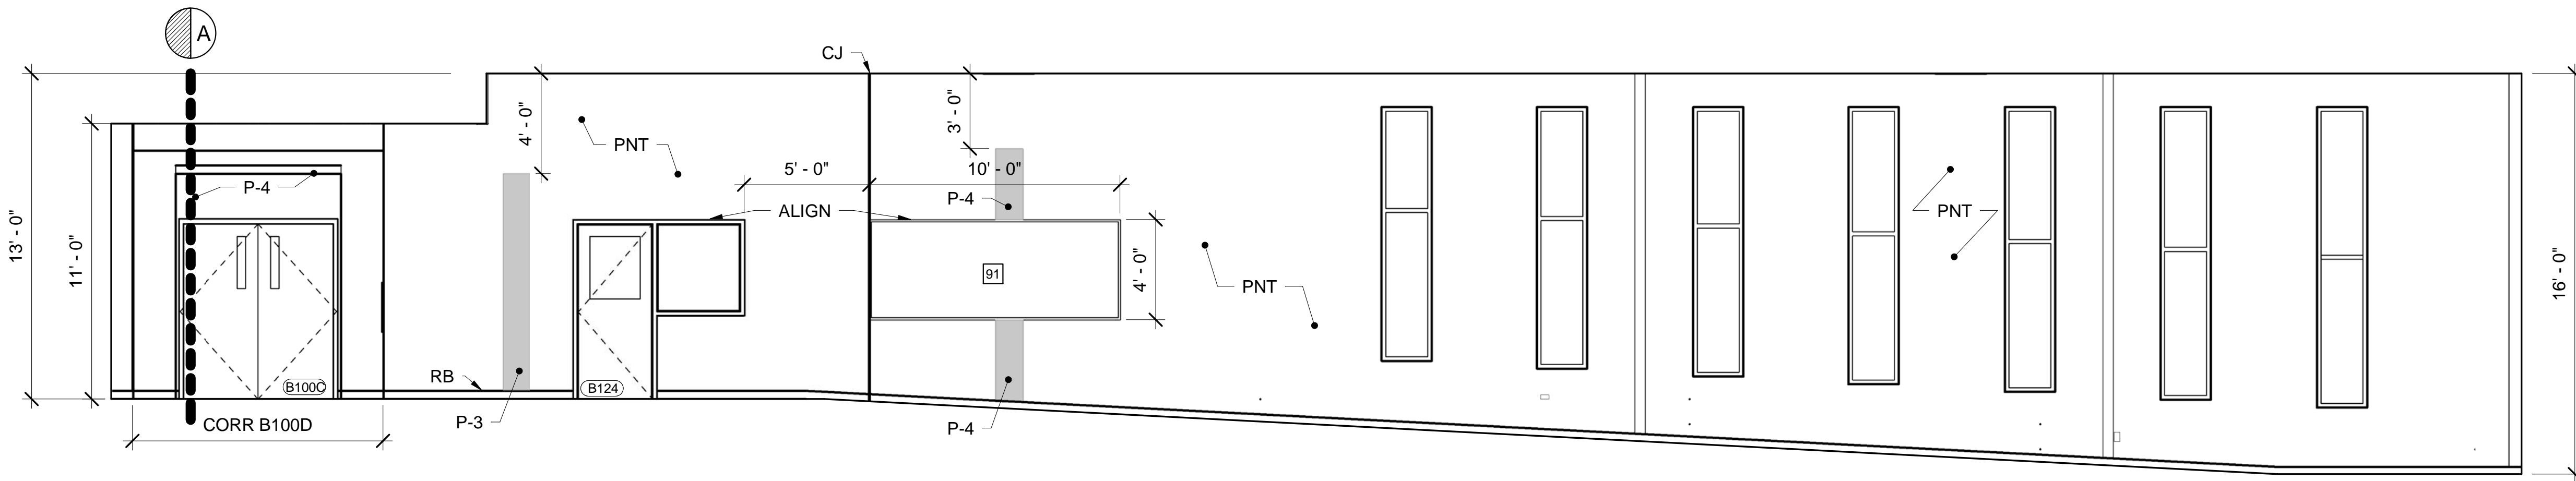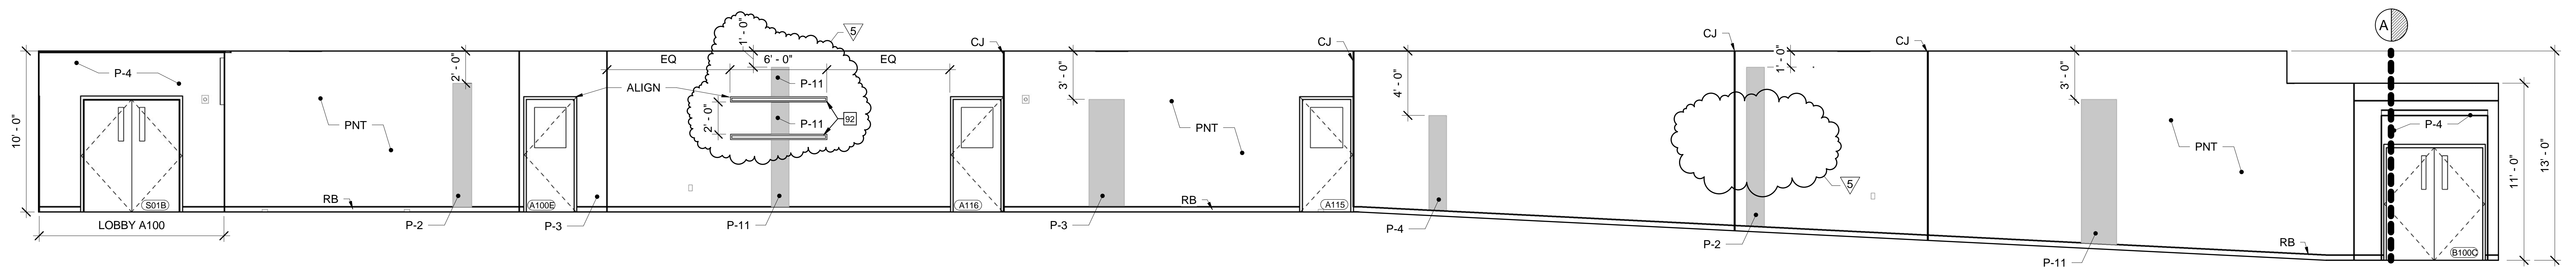

1 CORRIDOR A100C EAST ELEV 1
 AE101/AE750 SCALE: 1/4" = 1'-0"

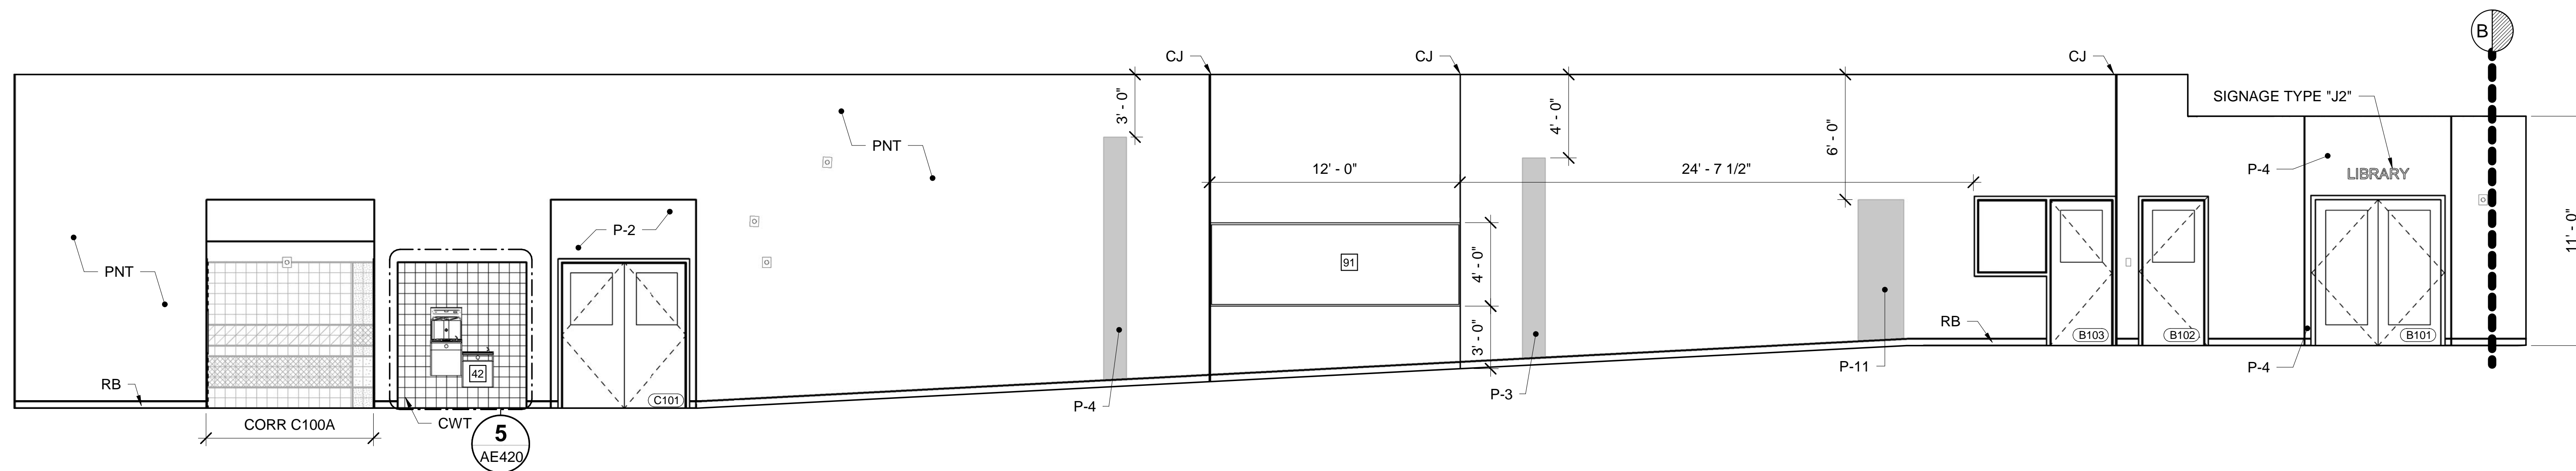


5
 AE420

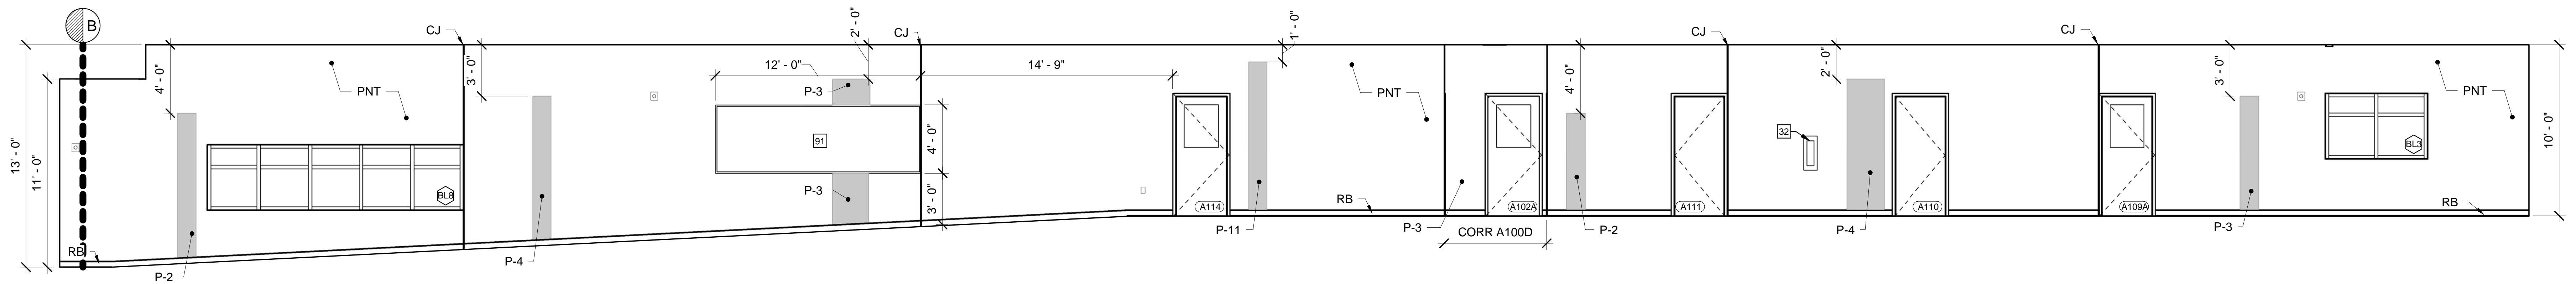


2 CORRIDOR A100C WEST ELEV 1
 AE101/AE750 SCALE: 1/4" = 1'-0"

NOTE:
 FOR ALL CORRIDOR A100C ELEVATIONS, ALIGN PAINTED VERTICAL STRIPES
 WITH THE FLOOR PATTERN BELOW (TYP)


GENERAL NOTE:
 1. SEE SHEET AE003 FOR KEYNOTES.

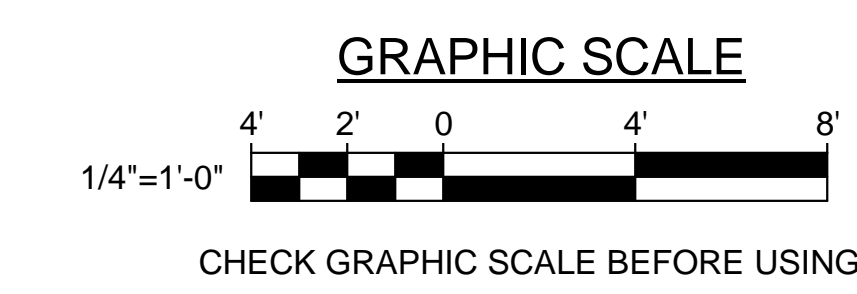


STATE OF MAINE PUBLIC SCHOOL PROJECT			
TITLE: MONMOUTH ELEMENTARY / MIDDLE SCHOOL - RSU 2			
LOCATION: MONMOUTH, ME			
INTERIOR ELEVATIONS			
5 08/28/19 RFP #31R2 SS 4 06/25/19 RFP #31R SS 3 06/12/19 RFP #32 SS 2 06/05/19 ASI #47 SS 1 01/18/19 ASI #28 NVL		DRAWN BY: JGB CHECK BY: RCT	
NO. DATE DESCRIPTION BY		REVISIONS NO.	
1 01/18/19 ASI #28 NVL		1 07/05/18	
READY FOR CONSTRUCTION		DATE 07/05/18	
231 Main Street, Biddeford, Maine 04005		207.283.9192	

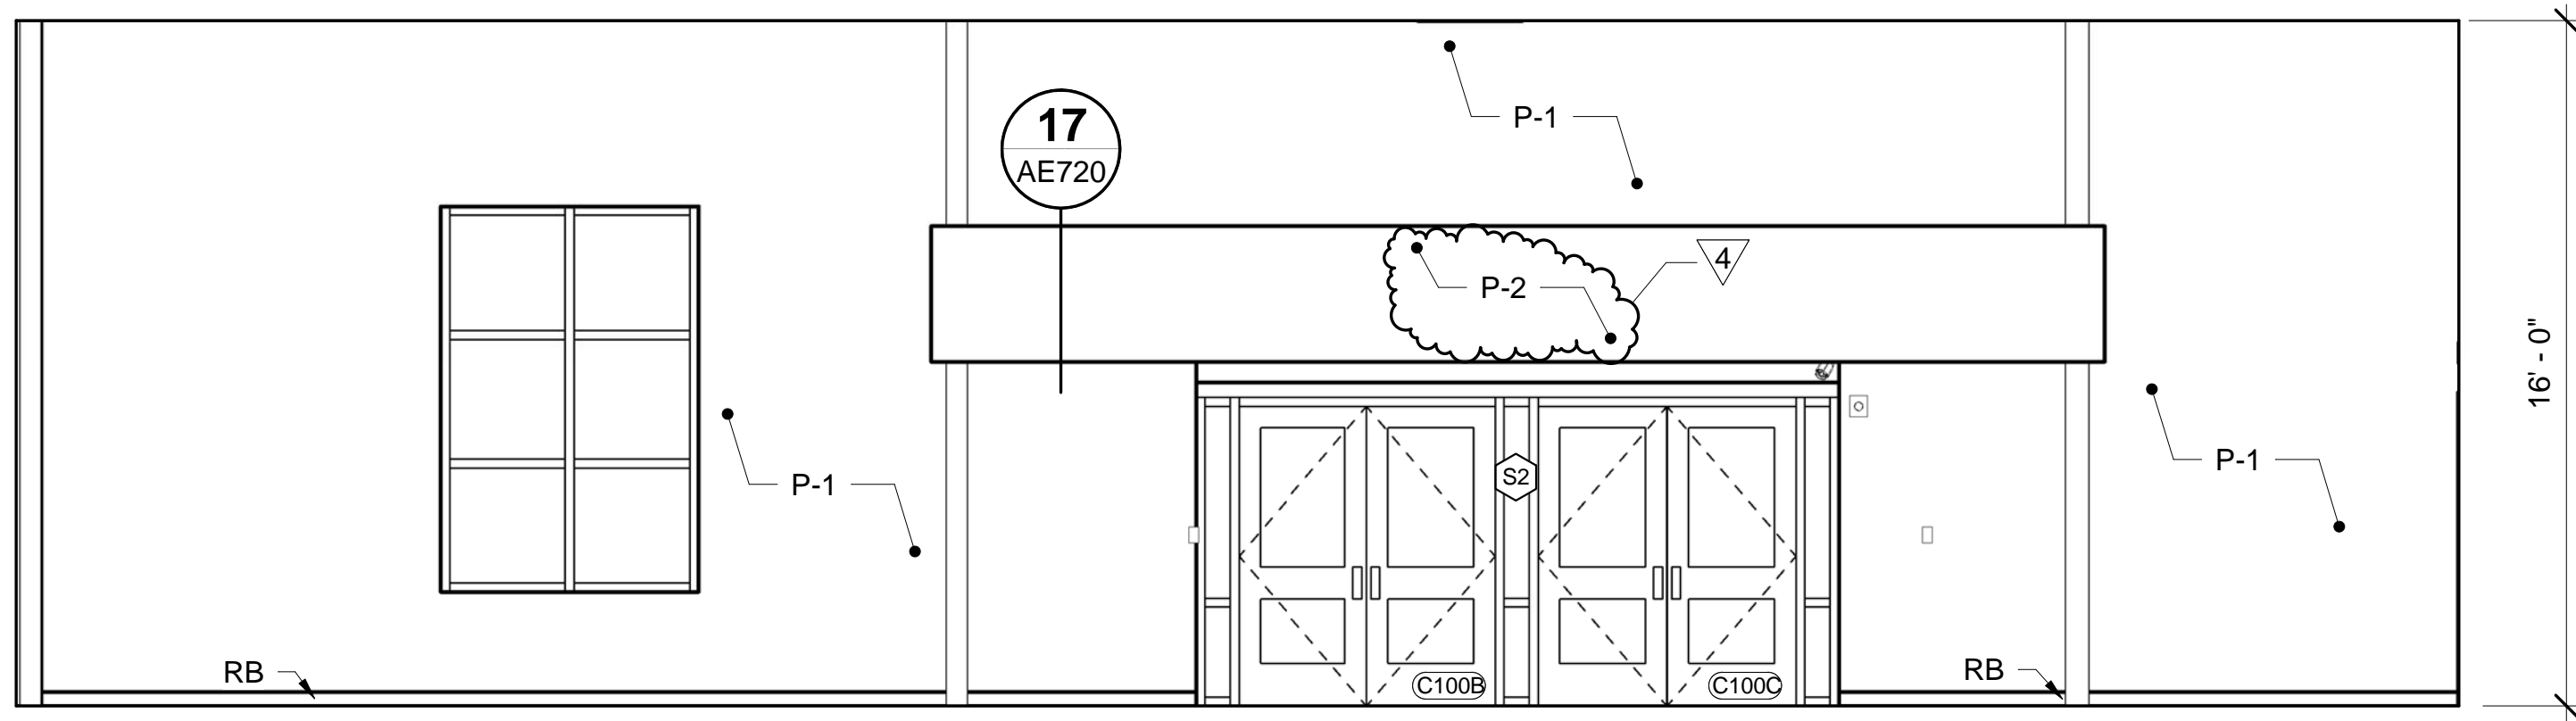


1 CORRIDOR A100C AT VESTIBULE C100
 AE103/AE751 SCALE: 1/4" = 1'-0"

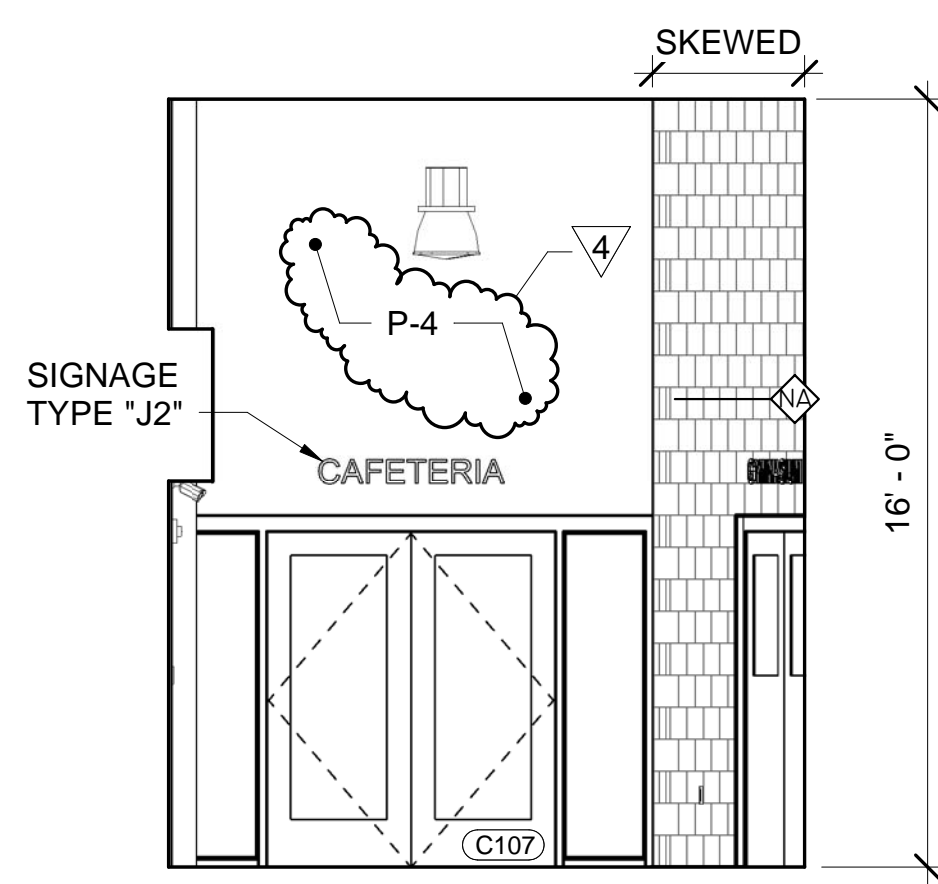


2 CORRIDOR A100C AT CAFETERIA C107
 AE103/AE751 SCALE: 1/4" = 1'-0"

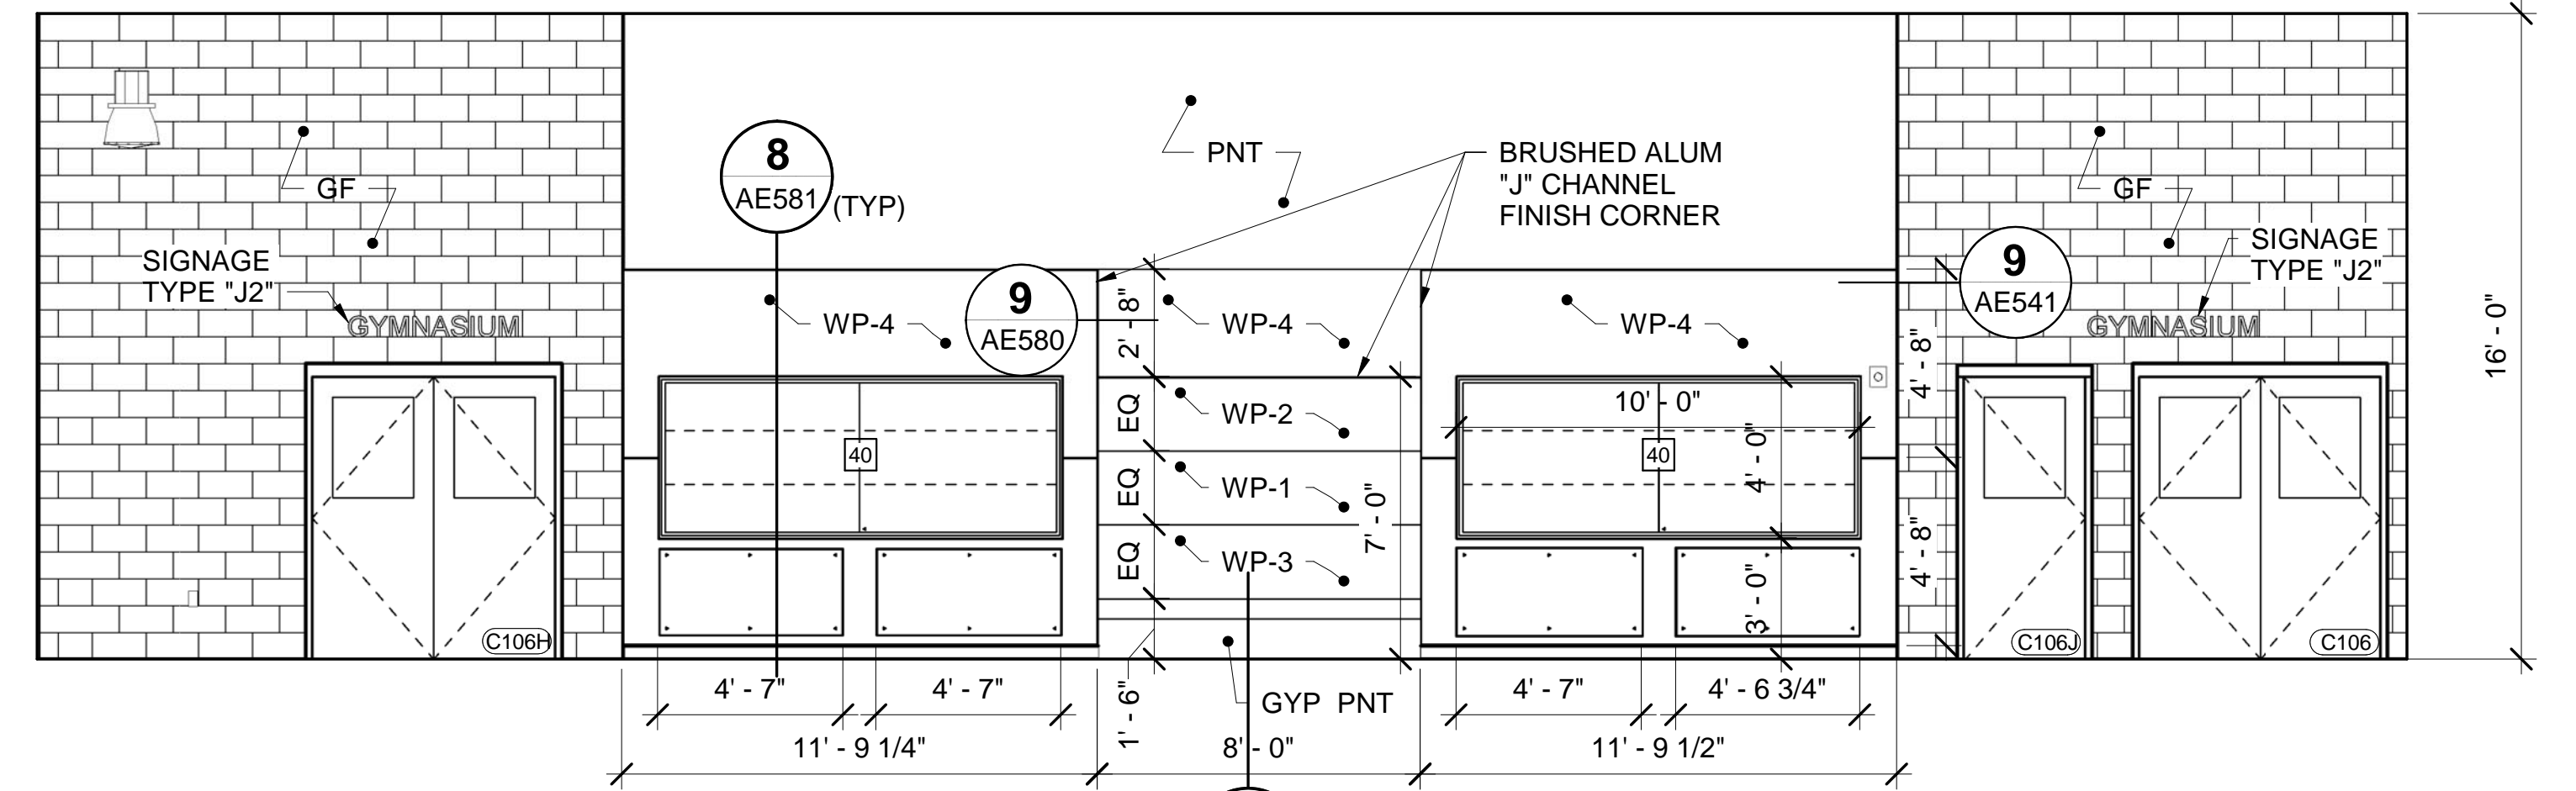


3 CORRIDOR A100C AT GYM C106
 AE103/AE751 SCALE: 1/4" = 1'-0"

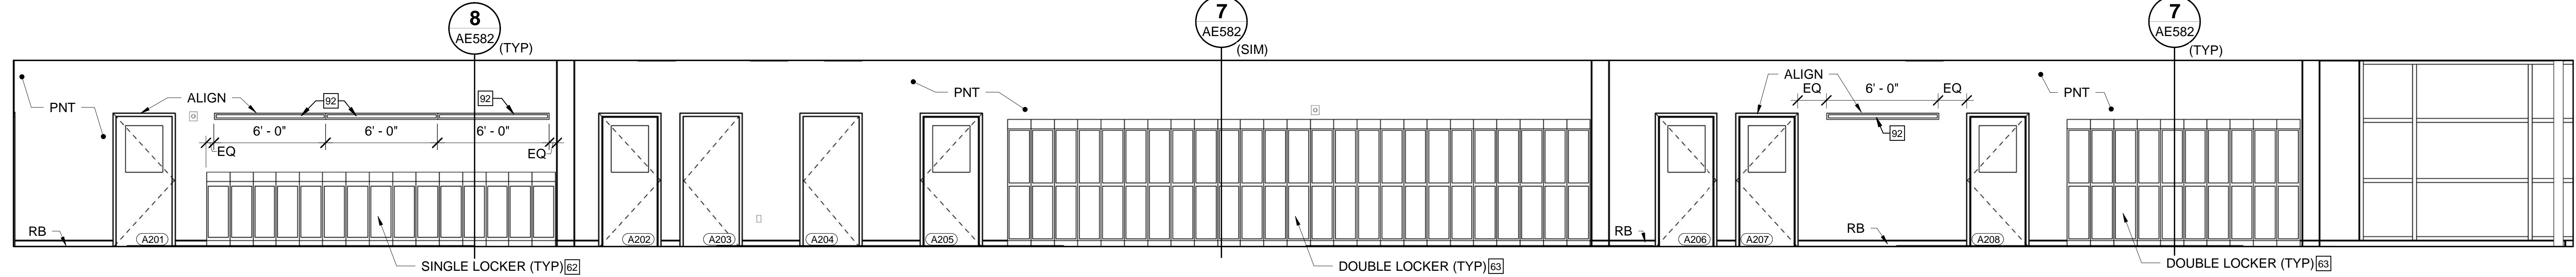


4 CORRIDOR A200 NORTH ELEV
 AE104/AE751 SCALE: 1/4" = 1'-0"

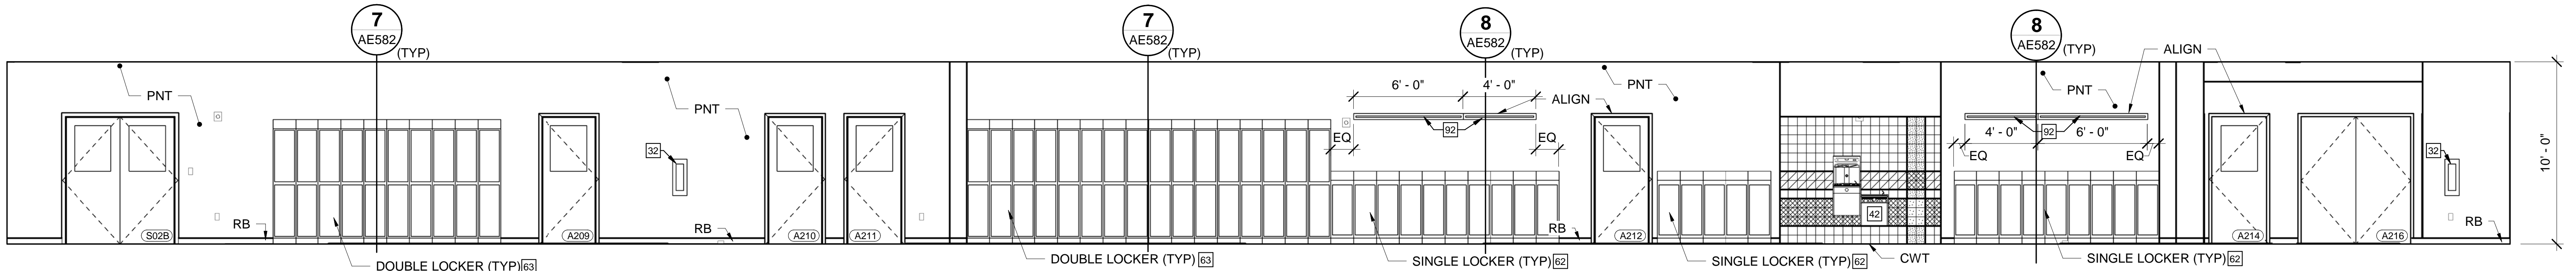


5 CORRIDOR A200 SOUTH ELEV
 AE104/AE751 SCALE: 1/4" = 1'-0"

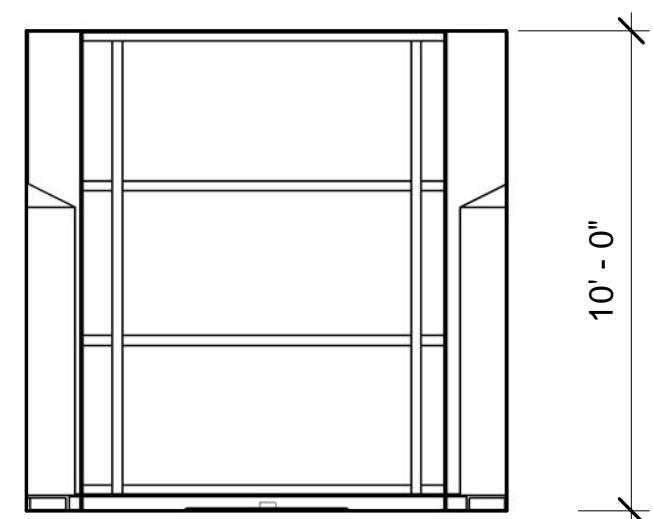

6 CORRIDOR A200 EAST ELEV
 AE104/AE751 SCALE: 1/4" = 1'-0"

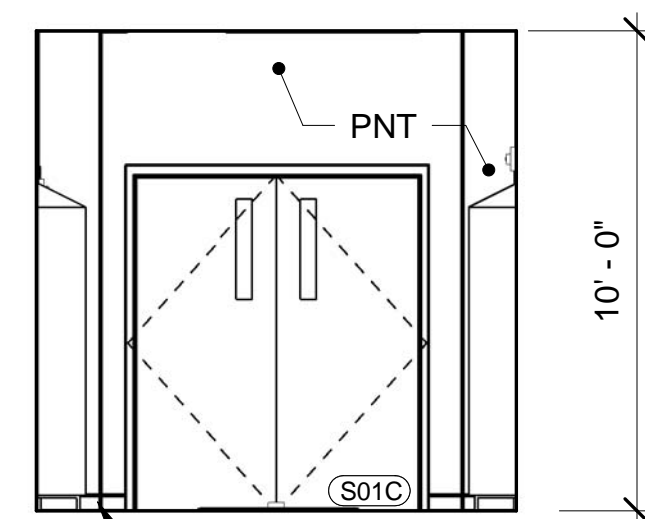


7 CORRIDOR A200 WEST ELEV
 AE104/AE751 SCALE: 1/4" = 1'-0"

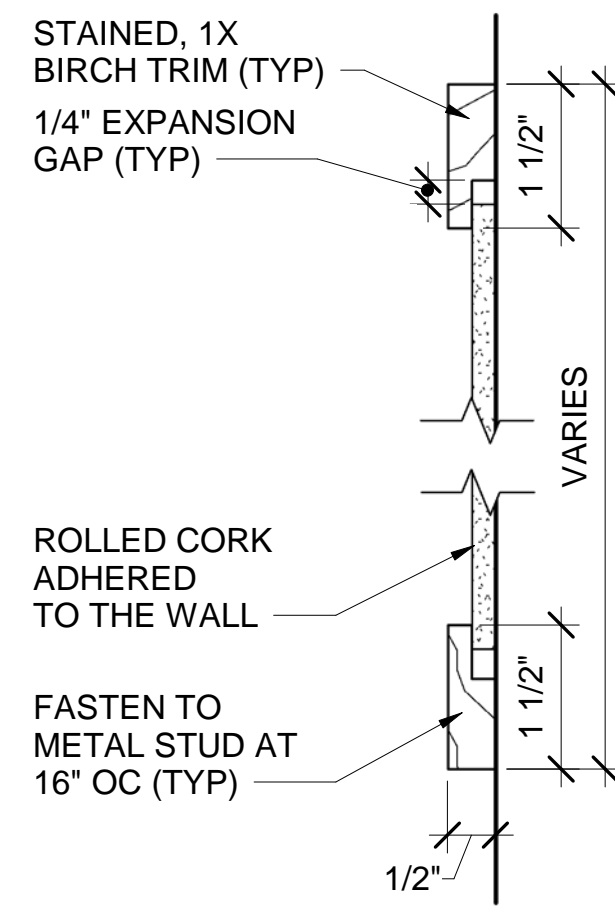

8 CORK PANEL SECTION
 AE759, AE750, AE751 SCALE: 6" = 1'-0"

GENERAL NOTE:
 1. SEE SHEET AE003 FOR KEYNOTES.

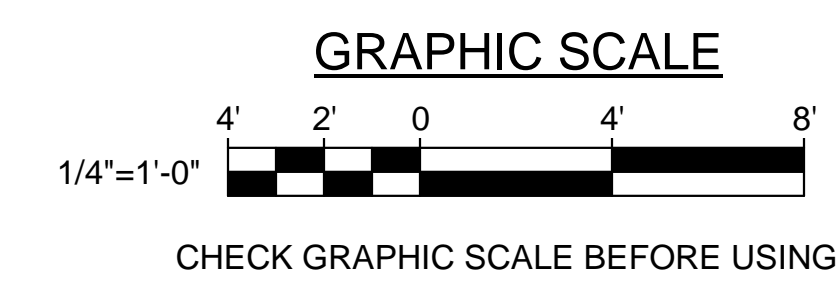

STATE OF MAINE PUBLIC SCHOOL PROJECT			
TITLE: MONMOUTH ELEMENTARY / MIDDLE SCHOOL - RSU 2			
LOCATION: MONMOUTH, ME			
TITLE THIS DWG: INTERIOR ELEVATIONS			
DRAWING NO. AE751		DRAWN BY: JGB	
SHEET NO.		CHECK BY: RCT	
REVISIONS			
NO.	DATE	DESCRIPTION	BY
4	09/03/19	ASI #62	SS
3	08/28/19	RFP #31R2	SS
2	06/05/19	ASI #47	SS
1	05/06/19	ASI #42	SS
READY FOR CONSTRUCTION		DATE	07/05/18