


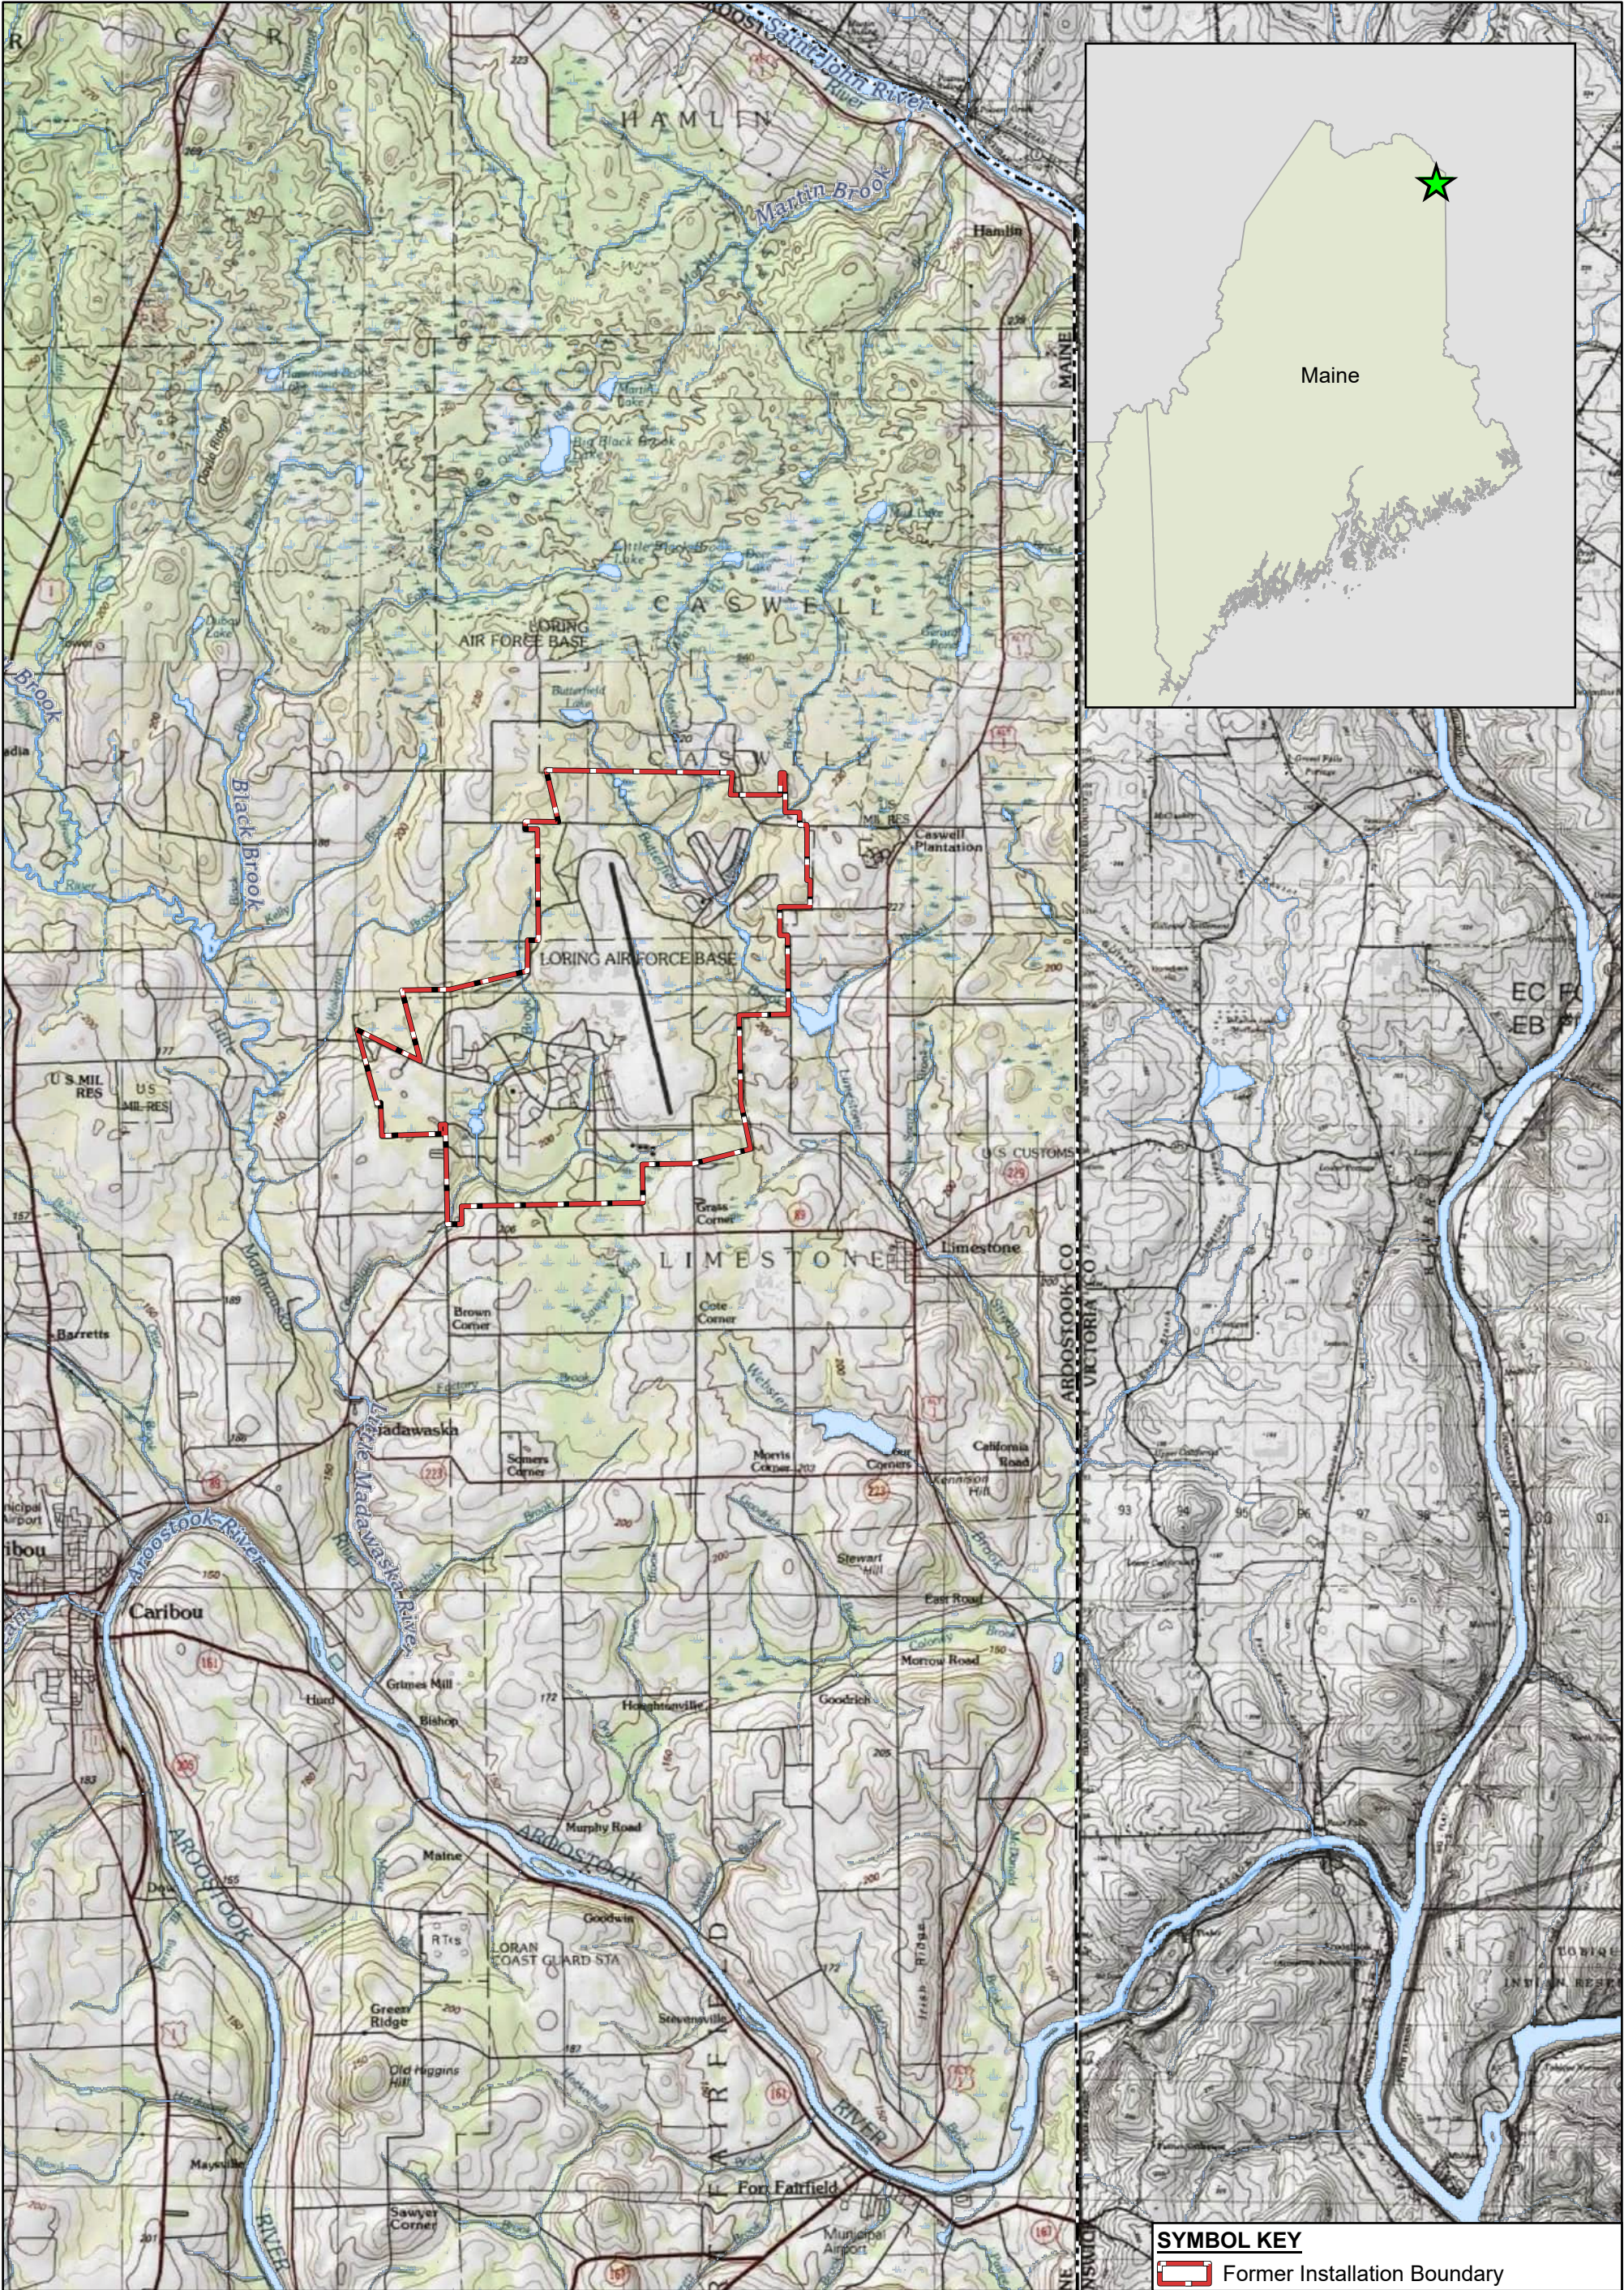

 Air Force Civil Engineer Center 2261 Hughes Ave., Suite 163 JBSA Lackland, TX 78236		Figure 1-1 Site Location Remedial Investigation Site Characterization Summary Report Former Loring Air Force Base, Limestone, ME					
01,5003,0006,0009,00012,000 Meters 06,25012,50025,00037,50050,000 Feet			SOURCES: -Base map data obtained from ESRI Online Services. USGS National Hydrography Dataset: The National Map.		Drawn: FD Checked: LP	Drawn Date: 08/08/2025 Checked Date: 09/24/2025	PROJ: 775361701