



Champion

BUCKSPORT, MAINE

WATER SERVICE LAKE WATER SYSTEM SCHEMATIC

SCALE - 1" = 100' H D Y F

DRAWN - M.A. SMITH 7 19 94

APPD -


JOB CHARGE 5-875

B2

DWG. NO.

REV.

5-15272

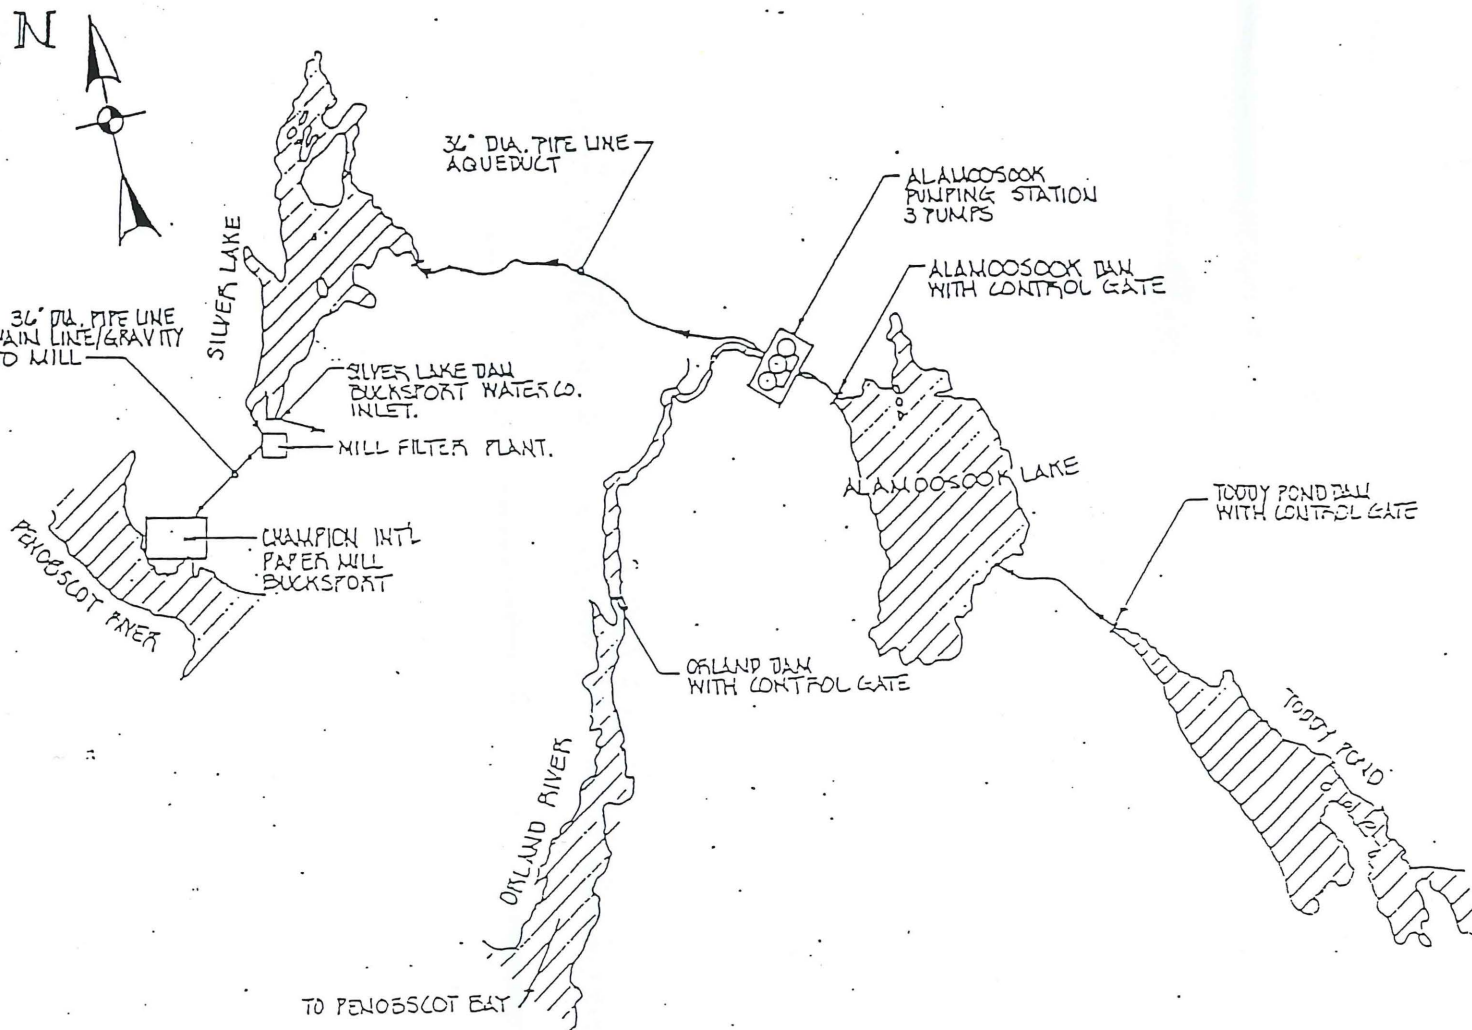

LAKE WATER SYSTEM