



H9 SEDIMENT BASIN 3 PLAN VIEW

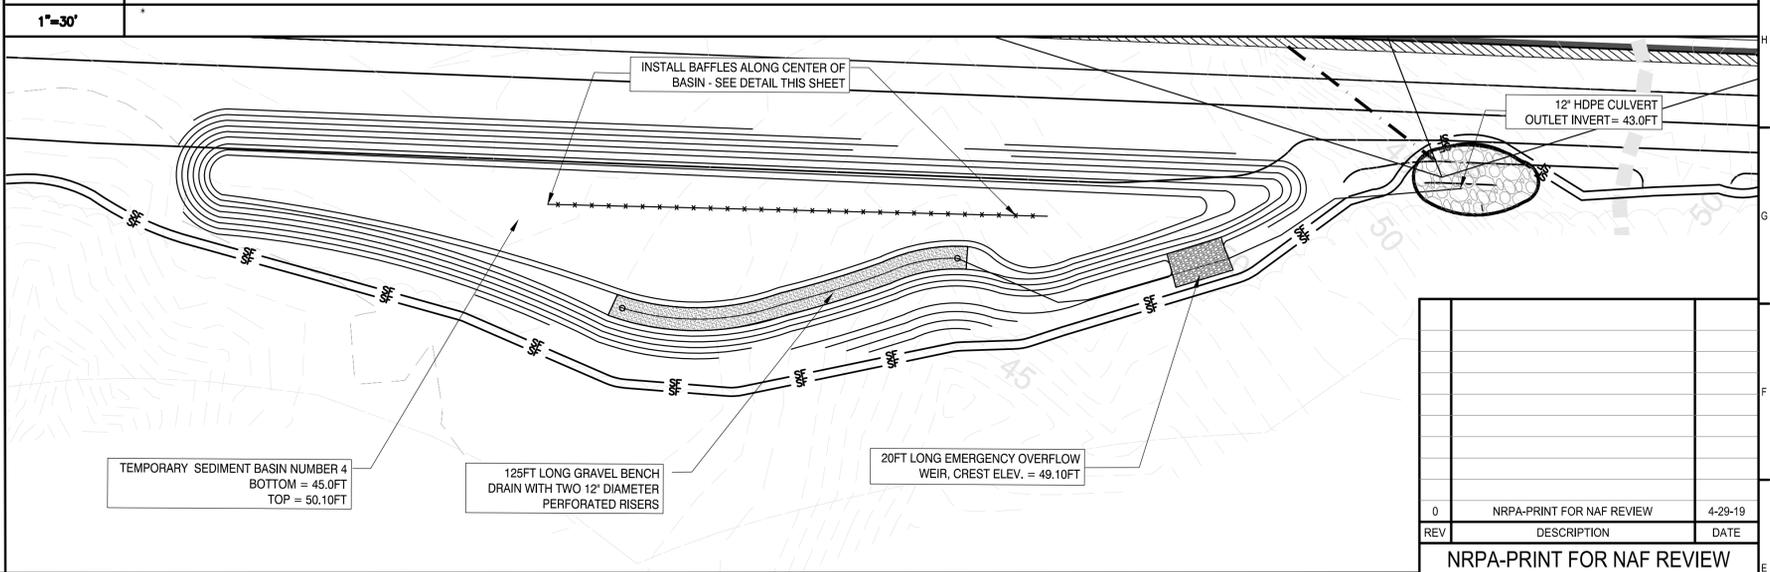


E9 SEDIMENT BASIN 4 PLAN VIEW

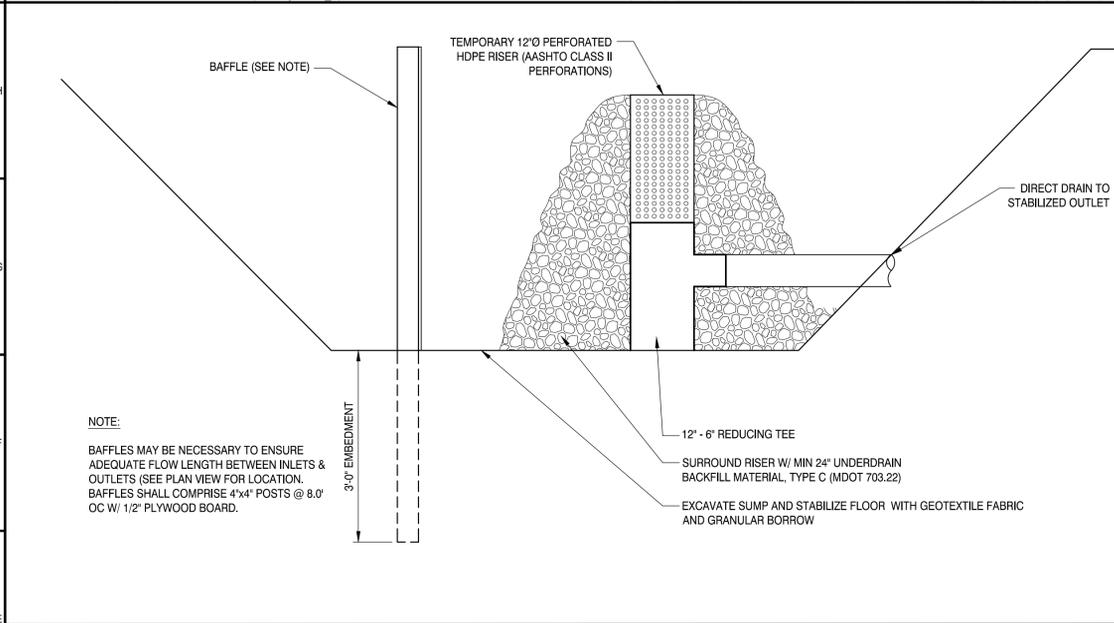


E15 TEMPORARY SEDIMENT SUMP OUTLET

N.T.S FOR CONTRACTOR USE AT LOCATIONS TO BE DETERMINED DURING CONSTRUCTION FOR SMALL DE-WATERING AREAS (LESS THAN 10,000SF)

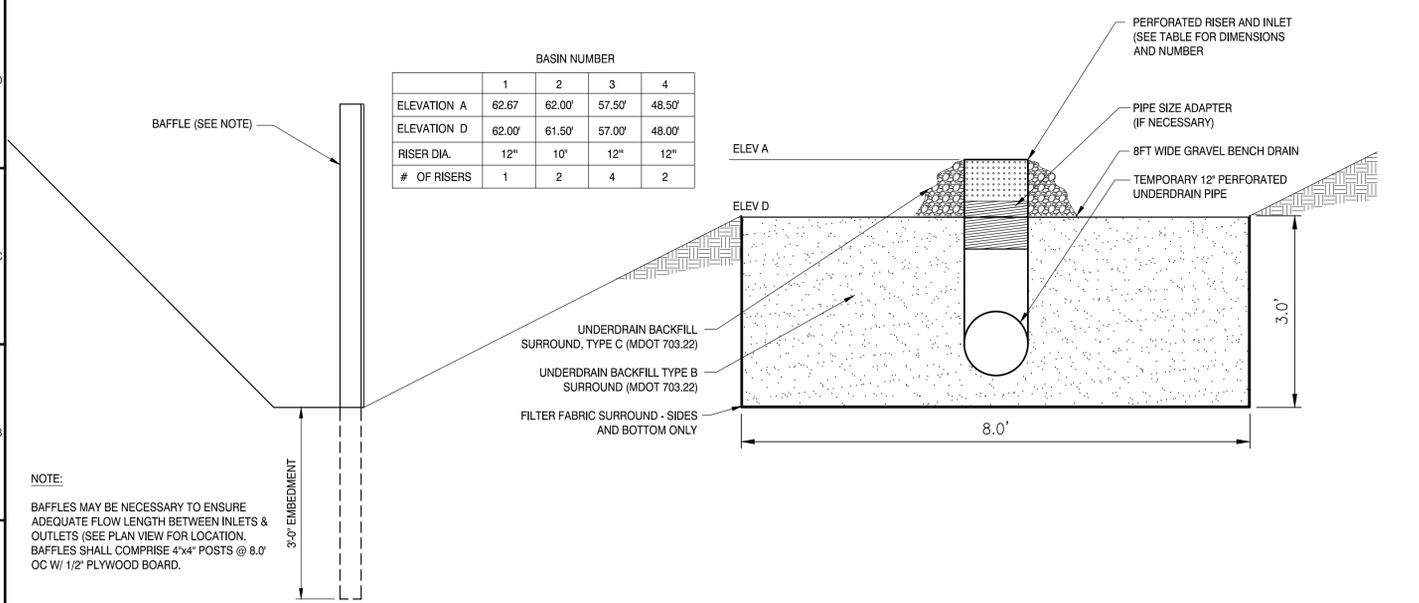

A15 SEDIMENT BASIN GRAVEL BENCH DRAIN OUTLET


N.T.S SEE PLAN VIEW THIS SHEET FOR LOCATIONS AND LENGTHS

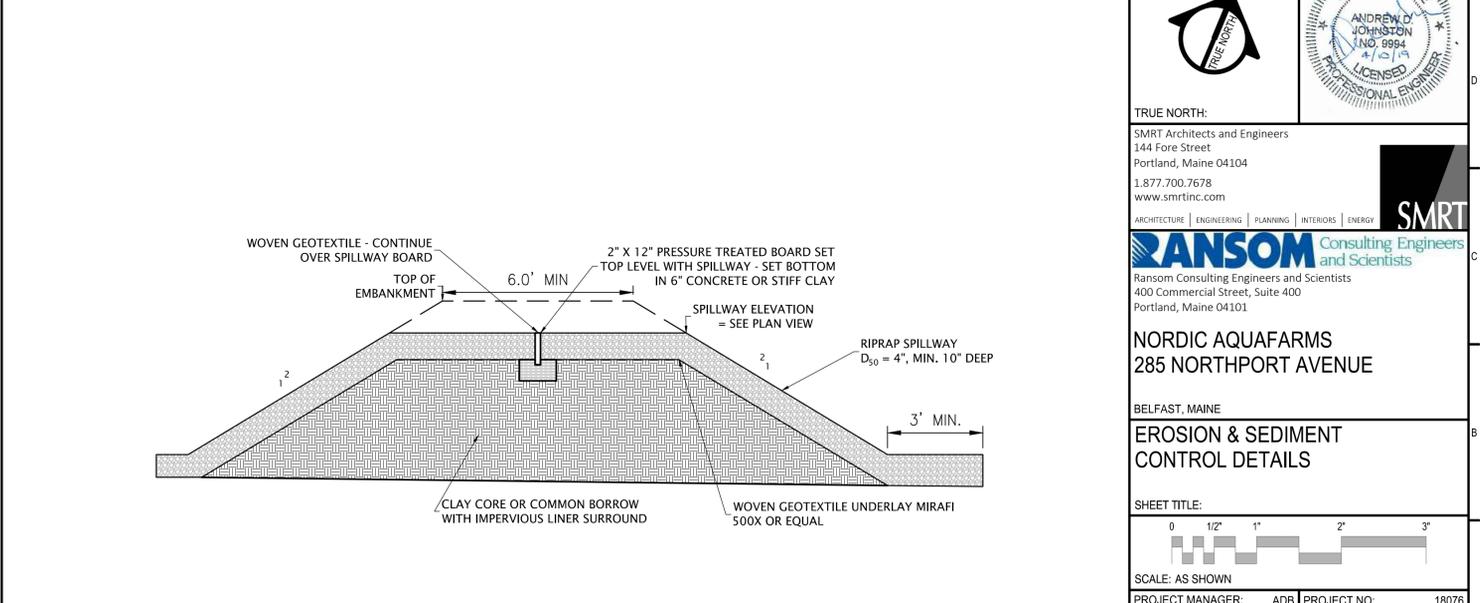

A7 SEDIMENT BASIN EMERGENCY OVERFLOW WEIR

N.T.S SEE PLAN VIEW THIS SHEET FOR LOCATIONS AND LENGTHS

0	NRPA-PRINT FOR NAF REVIEW	4-29-19
REV	DESCRIPTION	DATE
NRPA-PRINT FOR NAF REVIEW		
4-29-19		
CURRENT ISSUE STATUS:		

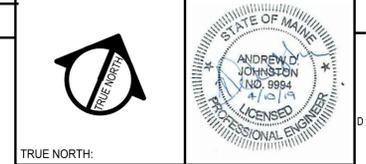

TRUE NORTH:
 SMRT Architects and Engineers
 144 Fore Street
 Portland, Maine 04104
 1.877.700.7678
 www.smrtinc.com
 ARCHITECTURE | ENGINEERING | PLANNING | INTERIORS | ENERGY

RANSOM Consulting Engineers and Scientists
 Ransom Consulting Engineers and Scientists
 400 Commercial Street, Suite 400
 Portland, Maine 04101

NORDIC AQUAFARMS
 285 NORTHPORT AVENUE
 BELFAST, MAINE

EROSION & SEDIMENT CONTROL DETAILS

SHEET TITLE:	
0	1/2" 1" 2" 3"
SCALE: AS SHOWN	
PROJECT MANAGER: ADB	PROJECT NO. 18076
A/E OF RECORD:	
JOB CAPTAIN: SP	
DRAWN BY: WSM	
SMRT FILE: CE501-18076	SHEET No. CE504