


SEWER PLAN LOWER TOWNHOMES  
SCALE 1" = 50'

B1


**MAIN-LAND**  
DEVELOPMENT  
CONSULTANTS, INC.  
69 MAIN ST. LIVERMORE FALLS, MAINE  
367 US ROUTE 1 FALMOUTH, MAINE  
PH: (207) 897-6752 FAX: (207) 897-5401  
WWW.MAIN-LANDDC.COM

PROJECT  
**BOYNE RESORTS  
WEST MOUNTAIN  
EXPANSION**  
NEAR WEST MOUNTAIN ROAD,  
SUGARLOAF SKI RESORT  
OWNER OF RECORD  
**BOYNE RESORTS**  
5092 ACCESS ROAD,  
CARRABASSETT VALLEY, MAINE

MADE FOR  
**VANASSE HANGEN  
BRUSTLIN, INC.**  
40 IDX DRIVE, BUILDING 100, SUITE  
200, SOUTH BURLINGTON, VT

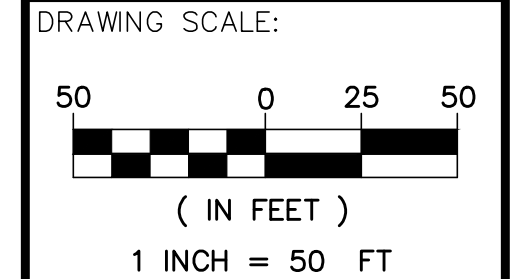

SUBMISSION NOTES:  
SUBMISSION 1: 2021-04-16 E.J.H.  
REVISION FOR CLIENT REVIEW  
SUBMISSION 2: 2021-08-12 E.J.H.  
REVISION FOR REVIEW  
SUBMISSION 3: 2021-09-03 E.J.H.  
REVISION FOR CLIENT REVIEW  
SUBMISSION 4: 2021-09-23 E.J.H.  
FOR PERMITTING

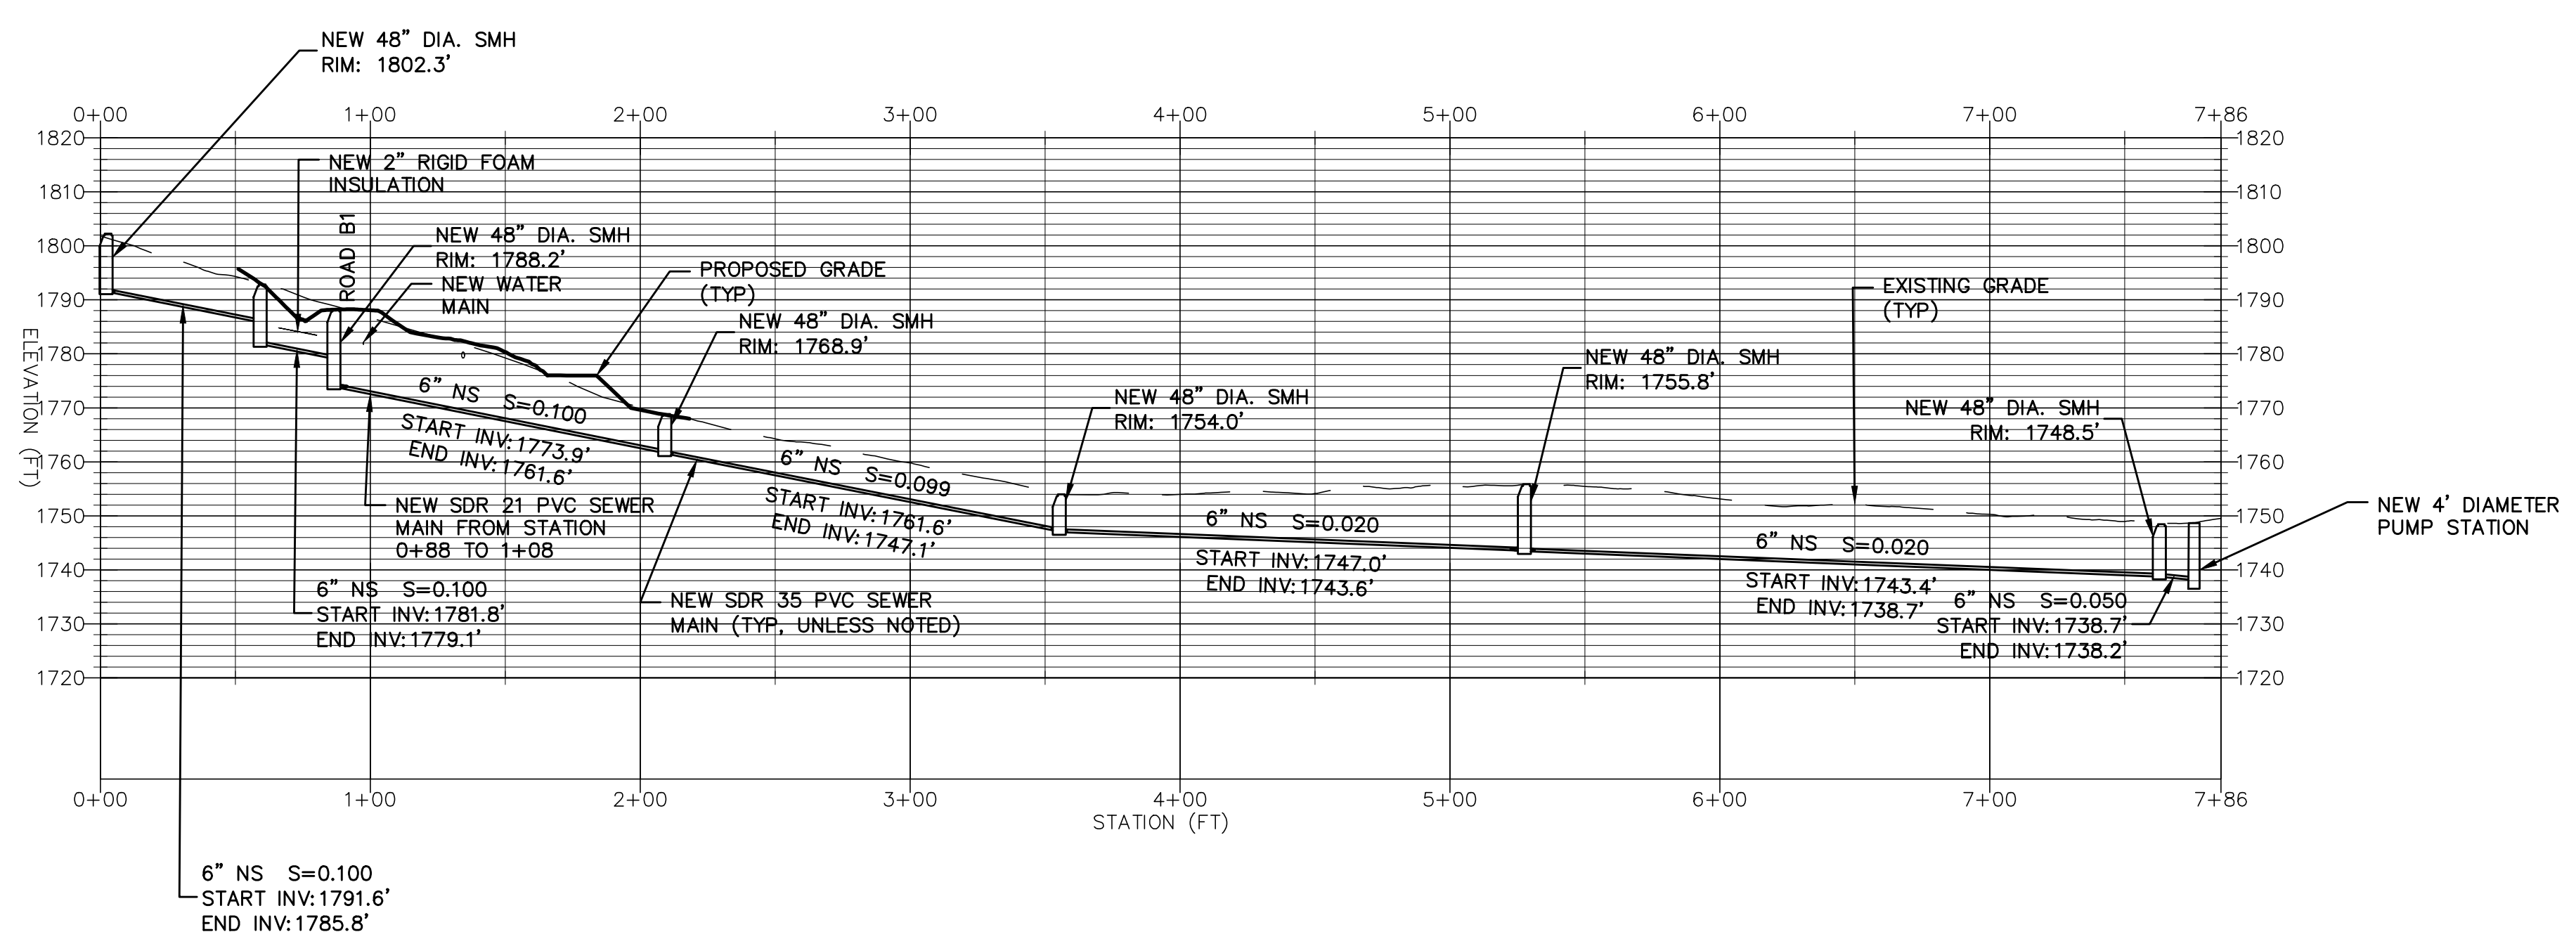

SEWER PROFILE LOWER TOWNHOMES  
HORIZONTAL SCALE 1" = 50' VERTICAL SCALE 1" = 25'

A1

PROJ. MGR: RWD  
DRAWN BY: E.J.H.  
CHECKED BY: RWD  
SUBMISSION NO. 4  
SURVEY DATE: N/A  
SUBMISSION DATE: 2021-09-23  
SUBMITTED FOR: REVIEW

**NOT FOR CONSTRUCTION**  
**SEWER PLAN &  
PROFILE**

SEAL:  
STATE OF MAINE  
RICHARD W. DUNTON  
No. 12485  
LICENSED PROFESSIONAL ENGINEER  
2021-09-23

RICHARD W. DUNTON ME PE #12485  
DRAWING NO.  
**C7.11**  
MLDC NO. 20-237