


SEWER PLAN SKIER TRAIL SPUR
SCALE 1" = 50'

B1

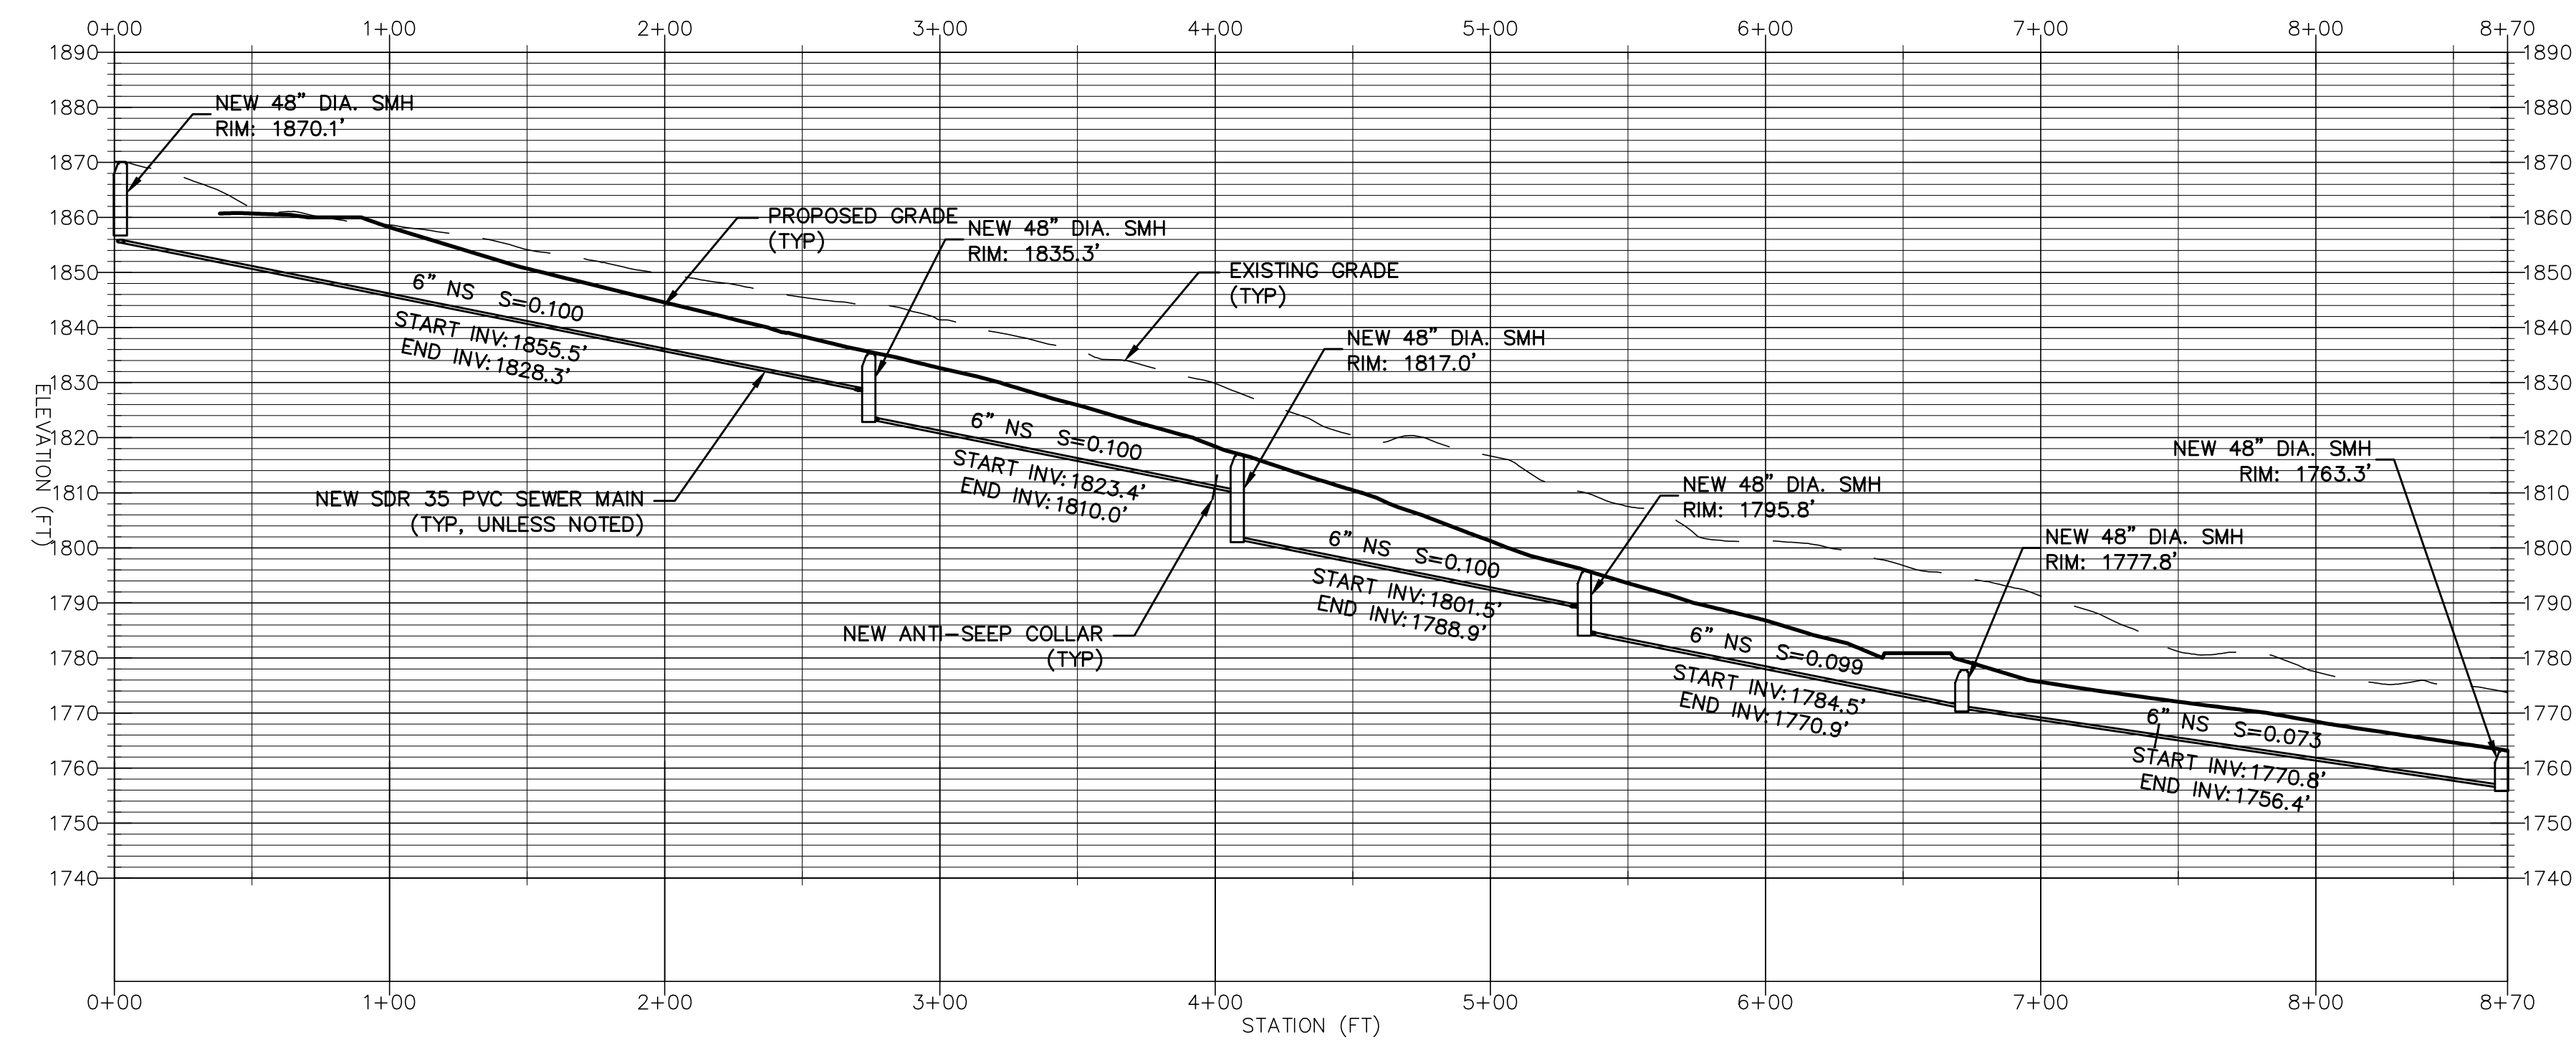


SEWER PROFILE SKIER TRAIL SPUR
HORIZONTAL SCALE 1" = 50' VERTICAL SCALE 1" = 25'

A1

MAIN-LAND
DEVELOPMENT
CONSULTANTS, INC.
69 MAIN ST. LIVERMORE FALLS, MAINE
367 US ROUTE 1 FALMOUTH, MAINE
PH: (207) 897-6752 FAX: (207) 897-5401
WWW.MAIN-LANDDC.COM


PROJECT
BOYNE RESORTS WEST MOUNTAIN EXPANSION
NEAR WEST MOUNTAIN ROAD, SUGARLOAF SKI RESORT
OWNER OF RECORD
BOYNE RESORTS
5092 ACCESS ROAD, CARRABASSETT VALLEY, MAINE
MADE FOR
VANASSE HANGEN BRUSTLIN, INC.
40 IDX DRIVE, BUILDING 100, SUITE 200, SOUTH BURLINGTON, VT

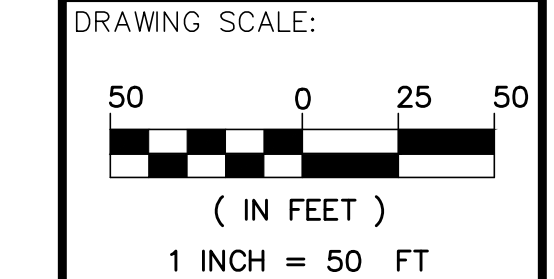

SUBMISSION NOTES:
SUBMISSION 1: 2021-04-16 E.J.H. REVISION FOR CLIENT REVIEW
SUBMISSION 2: 2021-08-12 E.J.H. REVISION FOR INTERNAL REVIEW
SUBMISSION 3: 2021-09-03 E.J.H. REVISION FOR CLIENT REVIEW
SUBMISSION 4: 2021-09-07 E.J.H. REVISION FOR CLIENT REVIEW
SUBMISSION 5: 2021-09-23 E.J.H. FOR PERMITTING

PROJ. MGR: RWD
DRAWN BY: E.J.H.
CHECKED BY: RWD
SUBMISSION NO. 5
SURVEY DATE: N/A
SUBMISSION DATE: 2021-09-23
SUBMITTED FOR: REVIEW

NOT FOR CONSTRUCTION
SEWER PLAN & PROFILE

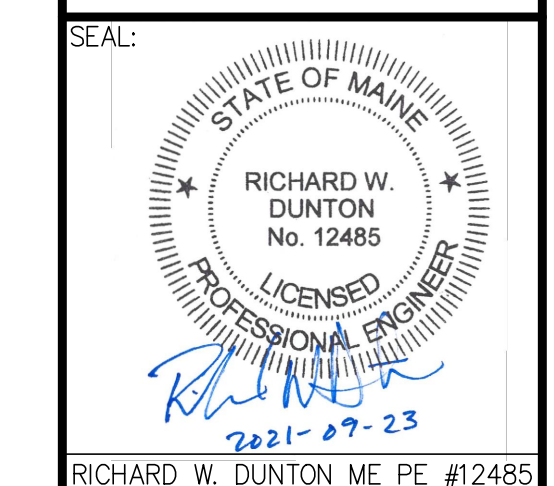

RICHARD W. DUNTON ME PE #12485
DRAWING NO. **C7.9**
MLDC NO. 20-237