
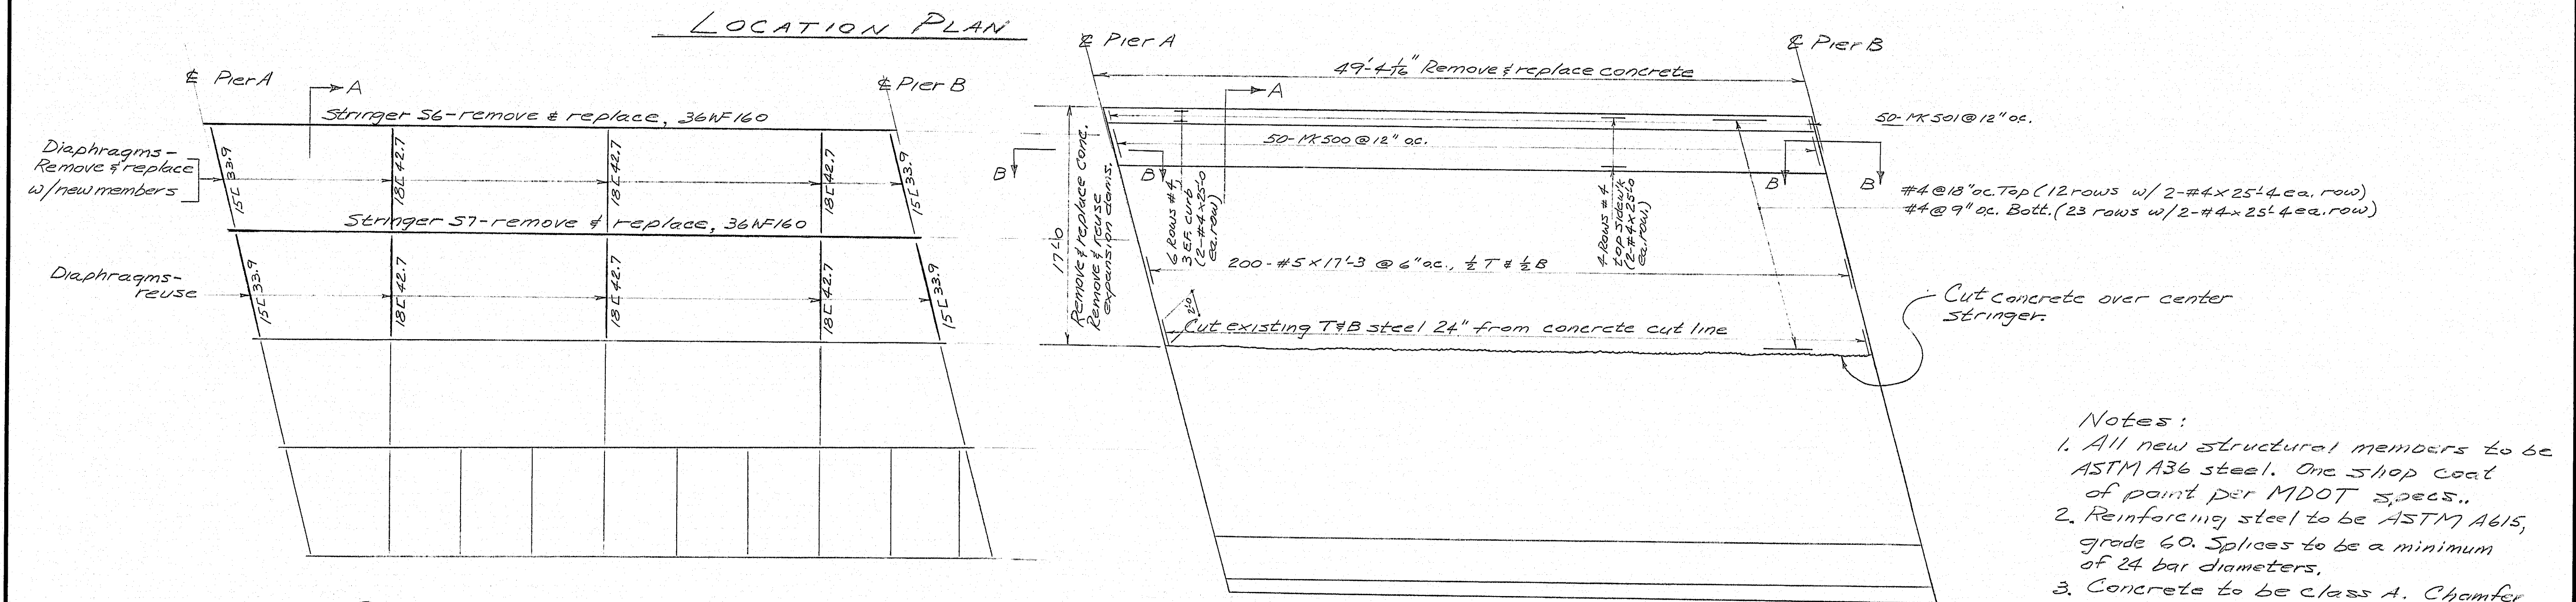
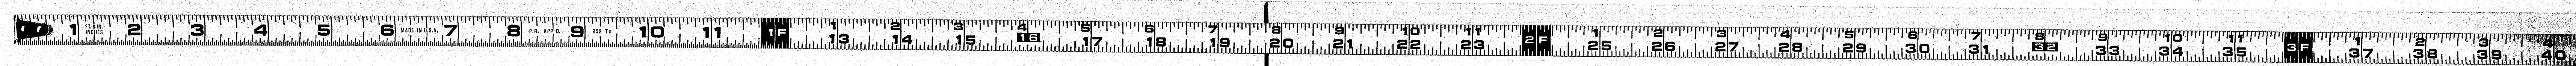
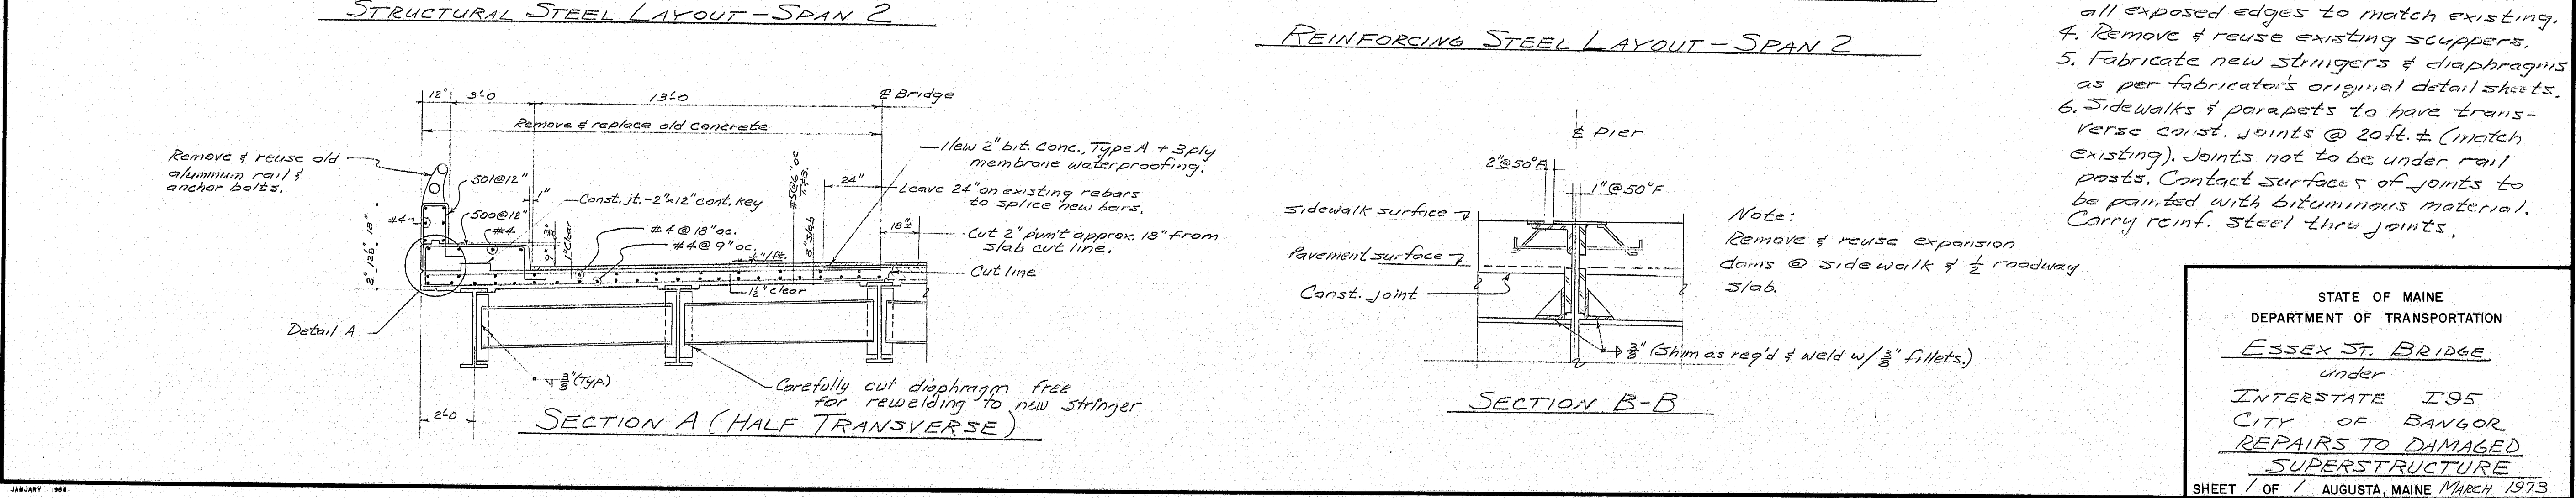
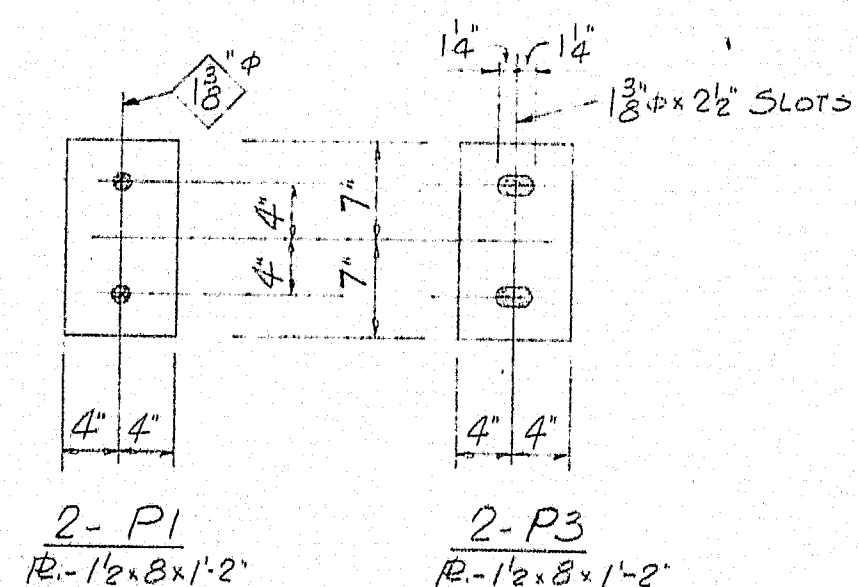
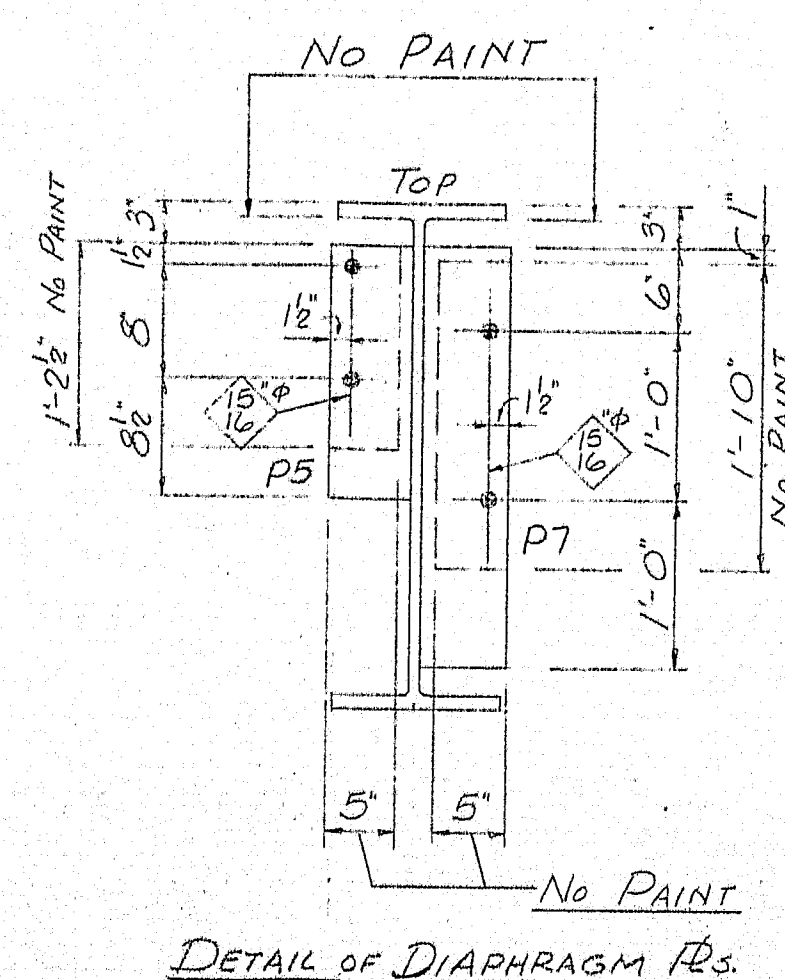


[illegible]

- STATE OF MAINE
DEPARTMENT OF TRANSPORTATION
ESSEX ST. BRIDGE
under
INTERSTATE I95
CITY OF BANGOR
REPAIRS TO DAMAGED
SUPERSTRUCTURE
SHEET 1 OF 1 AUGUSTA, MAINE March 1973

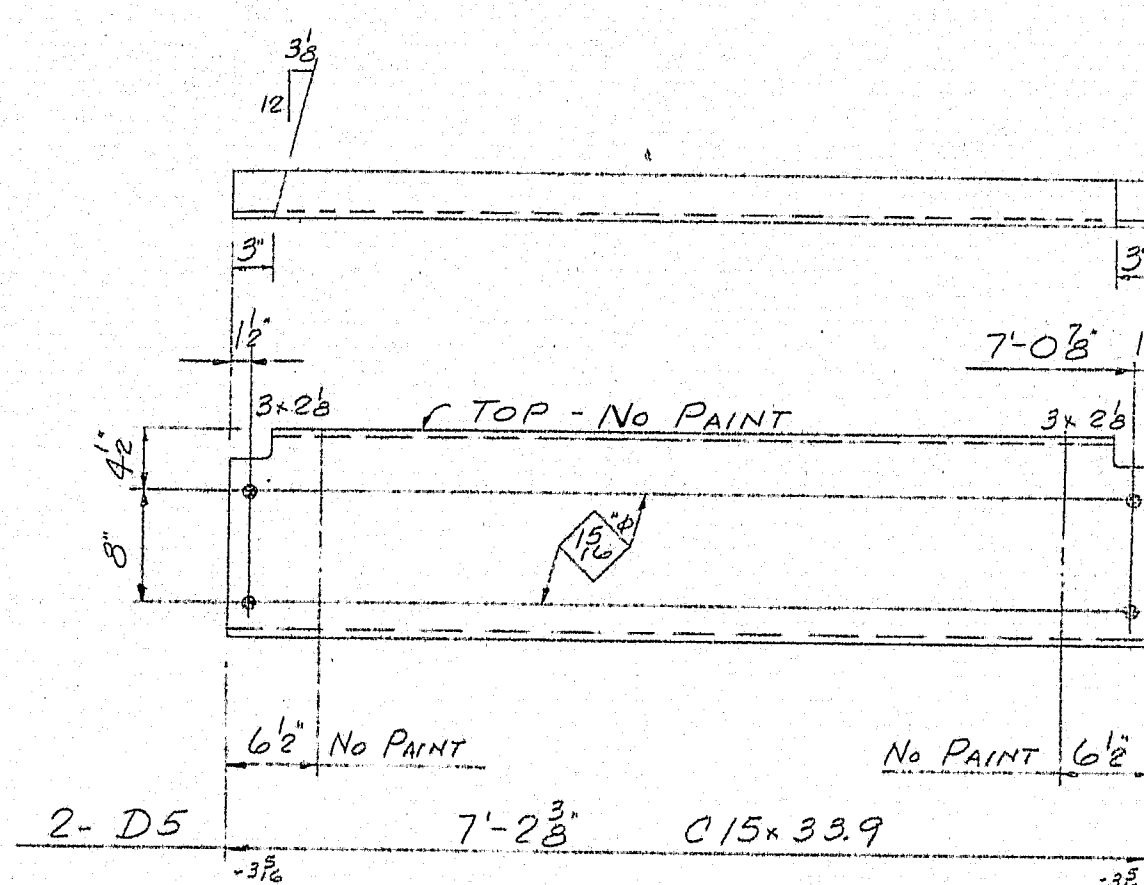

[illegible]

132:54