



Paul R. LePage  
GOVERNOR

STATE OF MAINE  
DEPARTMENT OF TRANSPORTATION  
16 STATE HOUSE STATION  
AUGUSTA, MAINE 04333-0016

David Bernhardt  
COMMISSIONER

March 20, 2012

Subject: **Plymouth, Etna, Carmel, Newburgh,  
Hermon, Veazie, Orono, Bangor, Brewer and  
Old Town**

Federal Project No's: IM-1678(420)E, IM-  
1829(300)E, IM-1919(900)E & AC-IM-1920(000)E  
State PIN's: 016784.20, 018293.00, 019199.00 &  
019200.00

**Amendment No. 2**

Dear Sir/Ms:

Make the following change to the Bid Document:

In the Bid Book (page26) **REMOVE** the "BANGOR NEWBURGH, INTERSTATE 95 SOUTHBOUND, TITLE SHEET" 1 page (for PIN 16784.20) and **REPLACE** with the attached new "BANGOR NEWBURGH, INTERSTATE 95 SOUTHBOUND, TITLE SHEET" 1 page (for PIN 16784.20).

New title sheet

The following question has been received:

**Question:** The stationing for the Bangor-Newburgh section of the project does not appear to match the stationing shown in the equations on the Bangor-Newburgh title page. Would you clarify which stationing is correct for the equations shown on the title page?

**Response:** Please see the attached new Title Sheet, Title Page stationing and stationing sheet 1 of 2, including station equation information, are now correct.

Consider this change and information prior to submitting your bid on March 28, 2012.

Sincerely,

George Macdougall  
Acting Contracts & Specifications Engineer




PRINTED ON RECYCLED PAPER

STATE OF MAINE  
DEPARTMENT OF TRANSPORTATION



**BANGOR-NEWBURGH**

PENOBSCOT COUNTY  
INTERSTATE 95 SOUTHBOUND  
IM-1678(420)E  
PROJECT LENGTH : 8.34 MILES

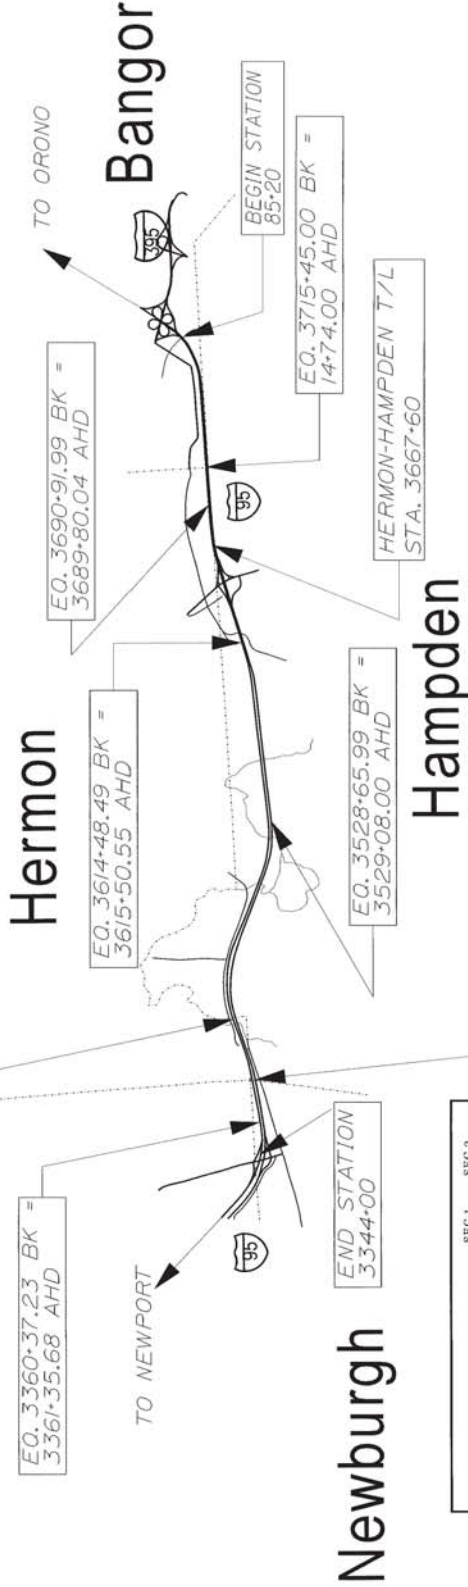

**TRAFFIC DATA**

	SEC 1	SEC 2
Current (2012) AADT	14390	12120
Future (2024) AADT	16980	14300
Design Hour Volume	2038	1716
% Heavy Trucks (AADT)	16	18
% Heavy Trucks (DHV)	10	11
Directional Distribution (DHV)	100	100
18 kip Equivalent P 2.0	3079	3004
18 kip Equivalent P 2.5	2933	2861
Design Speed (mph)	65	65
Functional Class	PRINCIPAL ARTERIAL INTERSTATE	

<b>PROJECT LOCATION:</b>	INTERSTATE 95 SOUTHBOUND - BEGINNING AT SOUTHERN BRIDGE JOINT OF BRIDGE #5971 AND EXTENDING 8.34 MILES TO EXIT 174.
<b>PROGRAM AREA:</b>	HIGHWAY PROGRAM
<b>SCOPE OF WORK:</b>	MILL & FILL

		PROJECT INFORMATION PROJECT NUMBER: IM-1678(420)E PROJECT NAME: BANGOR-NEWBURGH INTERSTATE 95 SOUTHBOUND PROJECT LOCATION: PENOBSCOT COUNTY PROJECT DATE: 5-11-12
STATE OF MAINE DEPARTMENT OF TRANSPORTATION APPROVED: [Signature] DATE: 5-11-12	CHIEF ENGINEER: [Signature] PROJECT MANAGER: [Signature]	TITLE SHEET SHEET NUMBER: 1 OF 1