



Paul R. LePage
GOVERNOR

STATE OF MAINE
DEPARTMENT OF TRANSPORTATION
16 STATE HOUSE STATION
AUGUSTA, MAINE 04333-0016

May 10, 2011

Subject: **Chesterville, Farmington, Wilton
& Jay**

David Bernhardt

Federal Project No's: STP-1799(100)X &
STP-1799(800)X

COMMISSIONER

State PINs: 017991.00 & 017998.00

Amendment No. 1

Dear Sir/Ms:

Make the following change to the Bid Document:

In the Bid Book, after page 40, **ADD** the attached "TYPICAL SECTIONS" 1 page.

The following questions have been received:

Question: Could the Dept. provide a detail on the repair of cross pipes in frost susceptible soils?

Response: Please see the attached Typical Section

Question: There is a range of equipment types and a lot of hours for the equipment rental items. What is the scope of work for these items (example; vibratory roller)?

Response: Equipment rental items were added to take care of the work required for the cross pipe repair and possible issues encountered during the pavement removal on shoulders to eliminate high shoulders. (Example: Vibratory roller for the gravel compaction in the cross pipe repair areas.)

Question: After the removal of pavement surface item is completed, is there any HMA needed to resurface the shoulders?

Response: We are not planning to have any more than the 1 1/4" depth of pavement from the overlay on the shoulders, in other words, after the pavement in the shoulder areas are removed and graded, the intent was to place 1 1/4" depth of pavement on the shoulder while overlaying mainline, so only 1 1/4" of pavement on the 3' shoulder.

Consider this change and information prior to submitting your bid on May 11, 2011.

Sincerely,


Scott Bickford

Contracts & Specifications Engineer



PRINTED ON RECYCLED PAPER

CROSS CULVERT IN FROST SUSCEPTIBLE SOILS

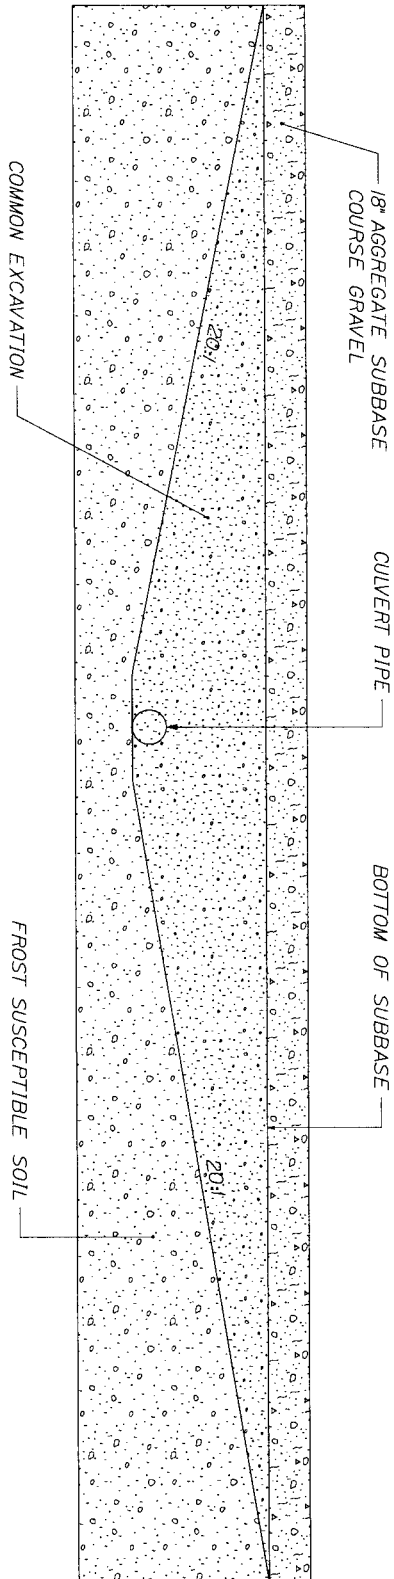

STATION LOCATION

- 89+88
- 94+50
- 140+37
- 187+14
- 208+53

NOTE:
1. THE STATIONING SHOWN UNDER EACH TYPICAL ARE APPROXIMATE.

NOT TO SCALE

SHEET NUMBER 3 OF 3	CHESTERVILL-FARMINGTON-WILTON-JAY ROUTE 156	PROJ. MANAGER SHAWN SMITH BY DATE DESIGN-DETAILED SE COOK CHECKS-REVIEWED DESIGNS-DETAILS DESIGNS-DETAILS REVISIONS 1 REVISIONS 2 REVISIONS 3 REVISIONS 4 FIELD CHANGES	SIGNATURE P.K. NUMBER DATE	STATE OF MAINE DEPARTMENT OF TRANSPORTATION STP - 1798(100)X PIN 17981.00 HIGHWAY PLANS
	TYPICAL SECTIONS			