



Paul R. LePage
GOVERNOR

STATE OF MAINE
DEPARTMENT OF TRANSPORTATION
16 STATE HOUSE STATION
AUGUSTA, MAINE 04333-0016

David Bernhardt
COMMISSIONER

March 27, 2012
Subject: **Norridgewock**
Federal Project No: AC-STP-1901(500)X
State PIN: 019015.00
Amendment No. 1

Dear Sir/Ms:

Make the following change has been made to the on-line Bid Document:

This amendment affects only the on-line Bid Book. **ADD** the attached "SHEET NUMBER 2 OF 2" titled "FLASHING BEACON PLAN" 1 page, after the last page of the Bid Book.

NOTE: The printed version of the Bid Book contains this plan sheet. This page was omitted from the on-line version only.



Consider this change and information prior to submitting your bid on March 28, 2012.

Sincerely,



George Macdougall
Acting Contracts & Specifications Engineer




PRINTED ON RECYCLED PAPER

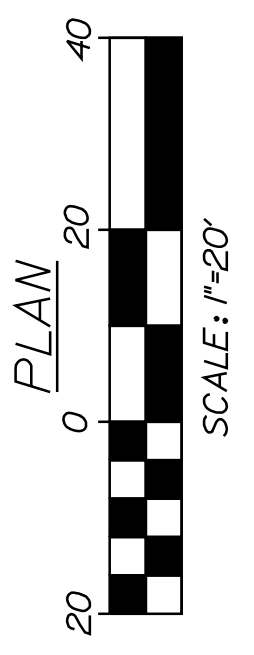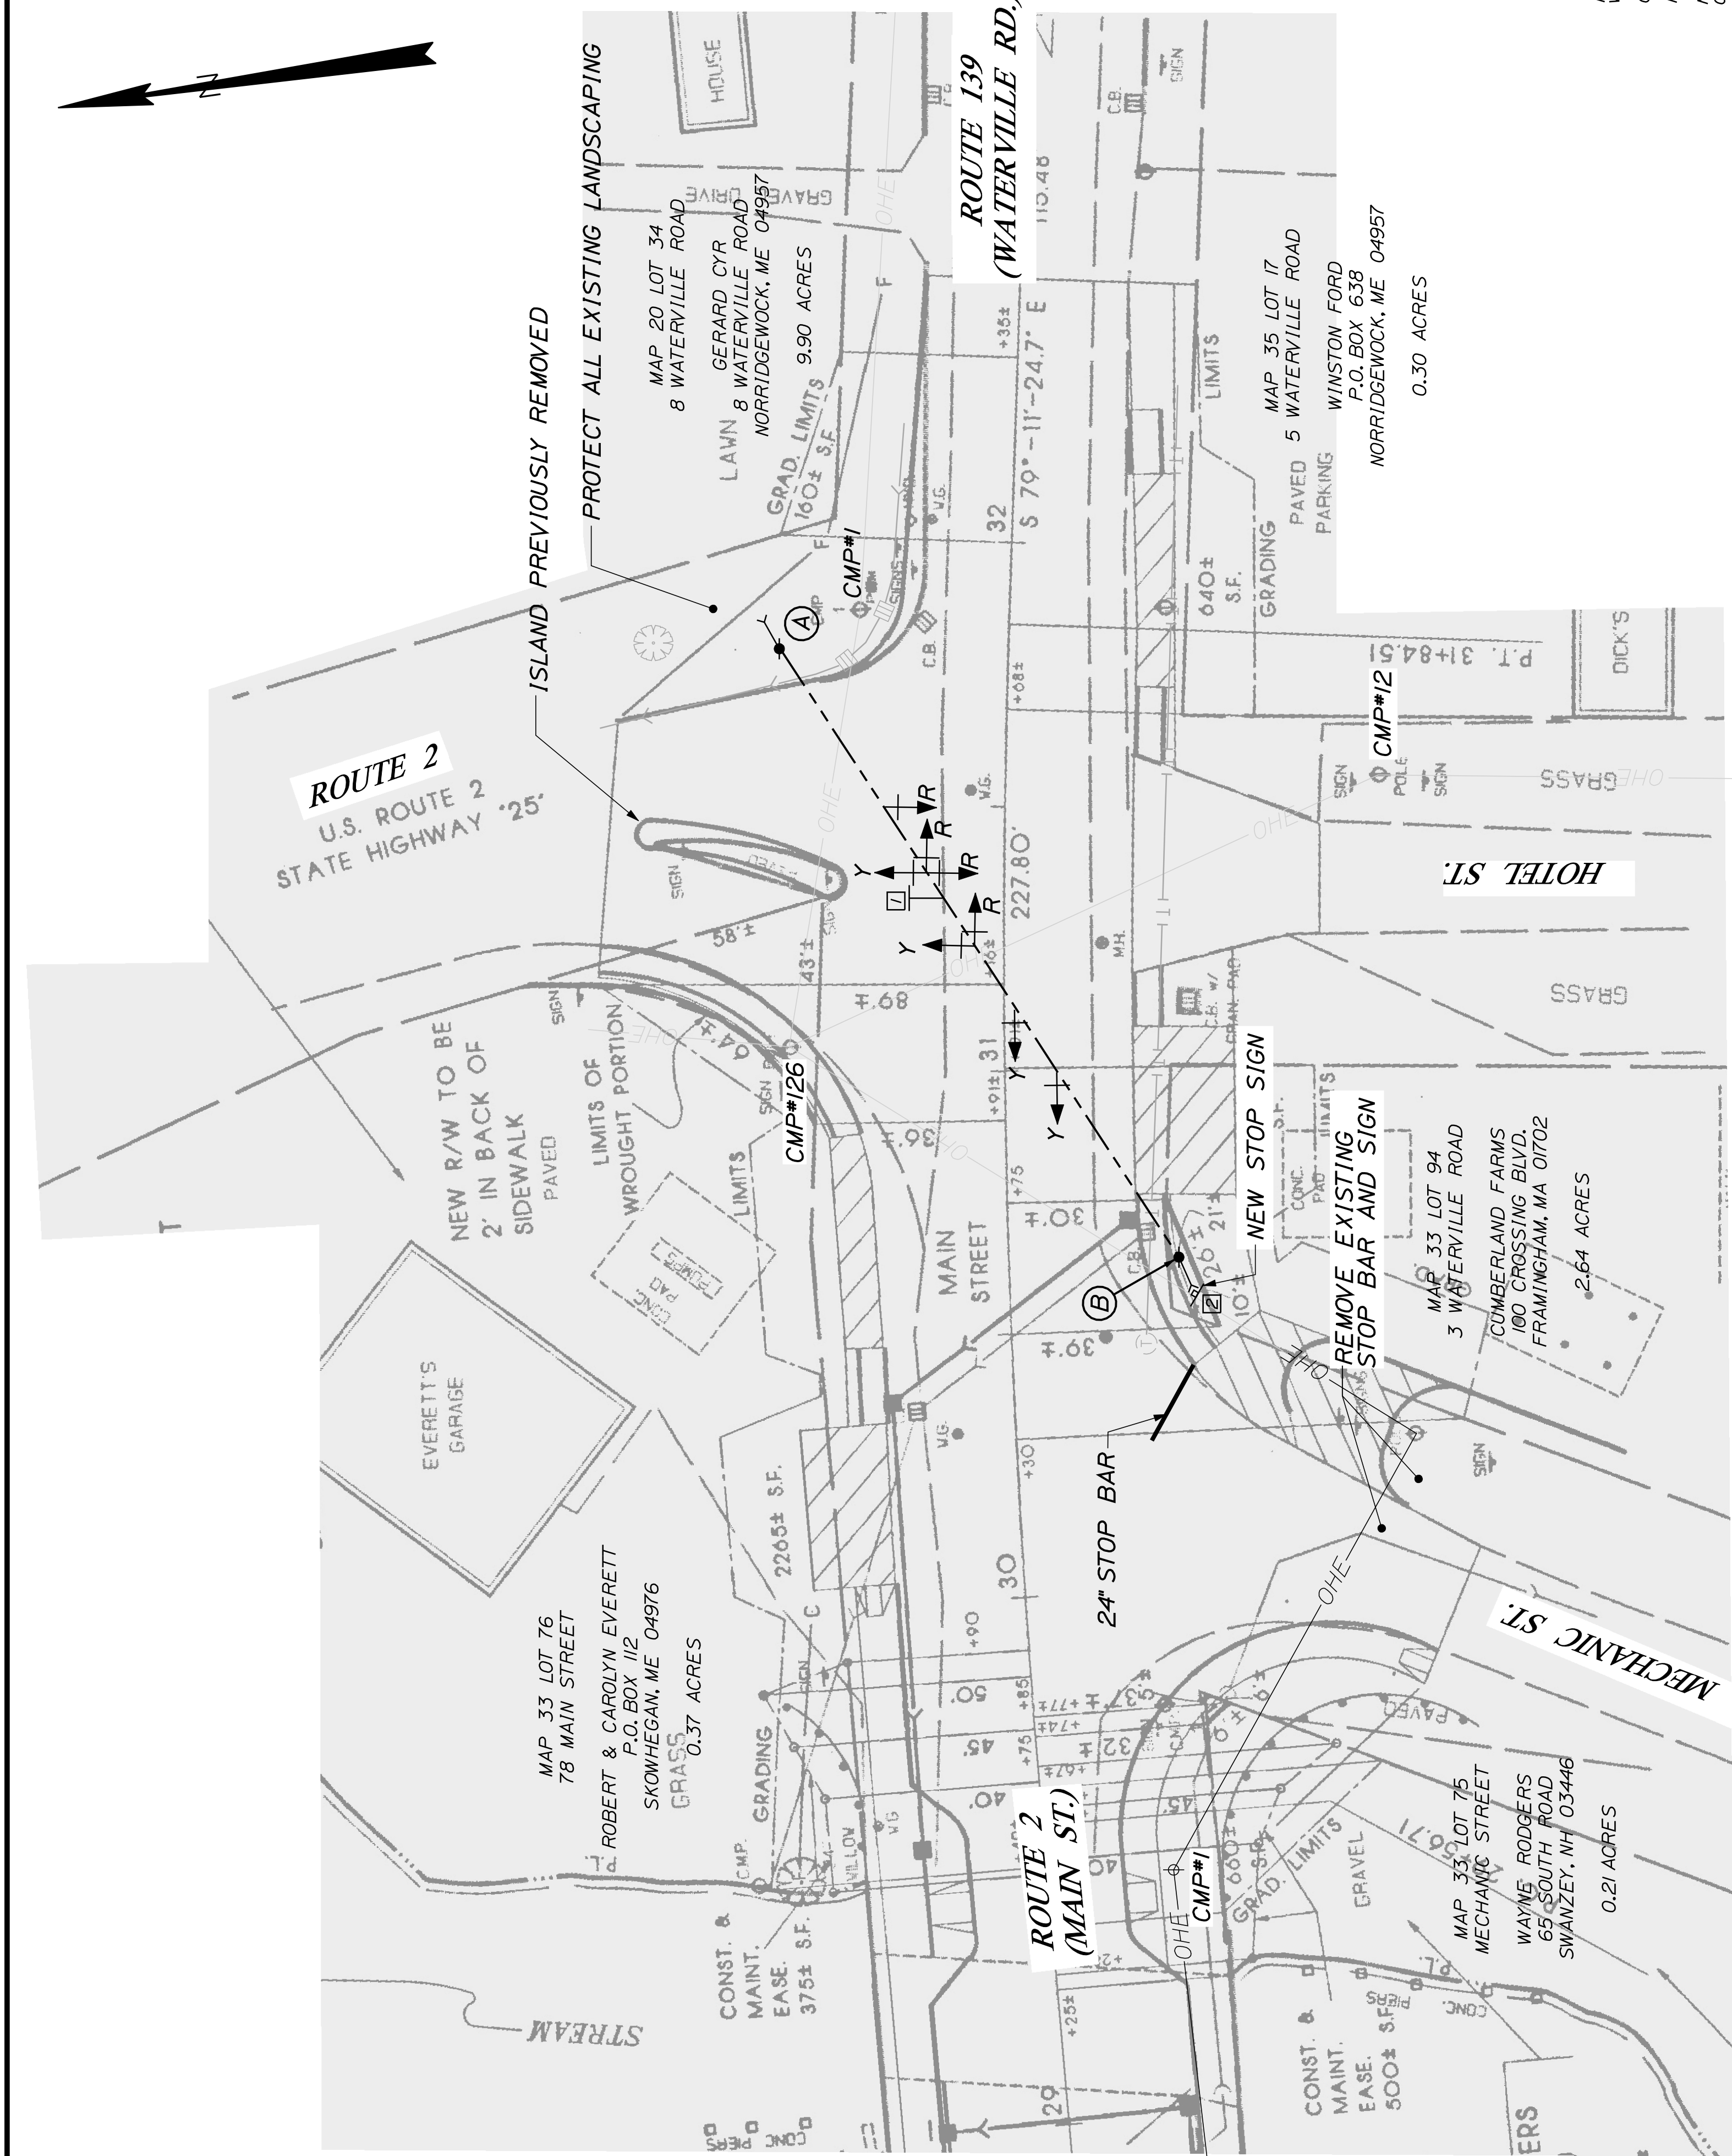

EQUIPMENT SCHEDULE	
DESIGNATION	DESCRIPTION
A	PROPOSED WOOD POLE AND GUY WIRES
B	PROPOSED WOOD POLE WITH A SIDEWALK GUY

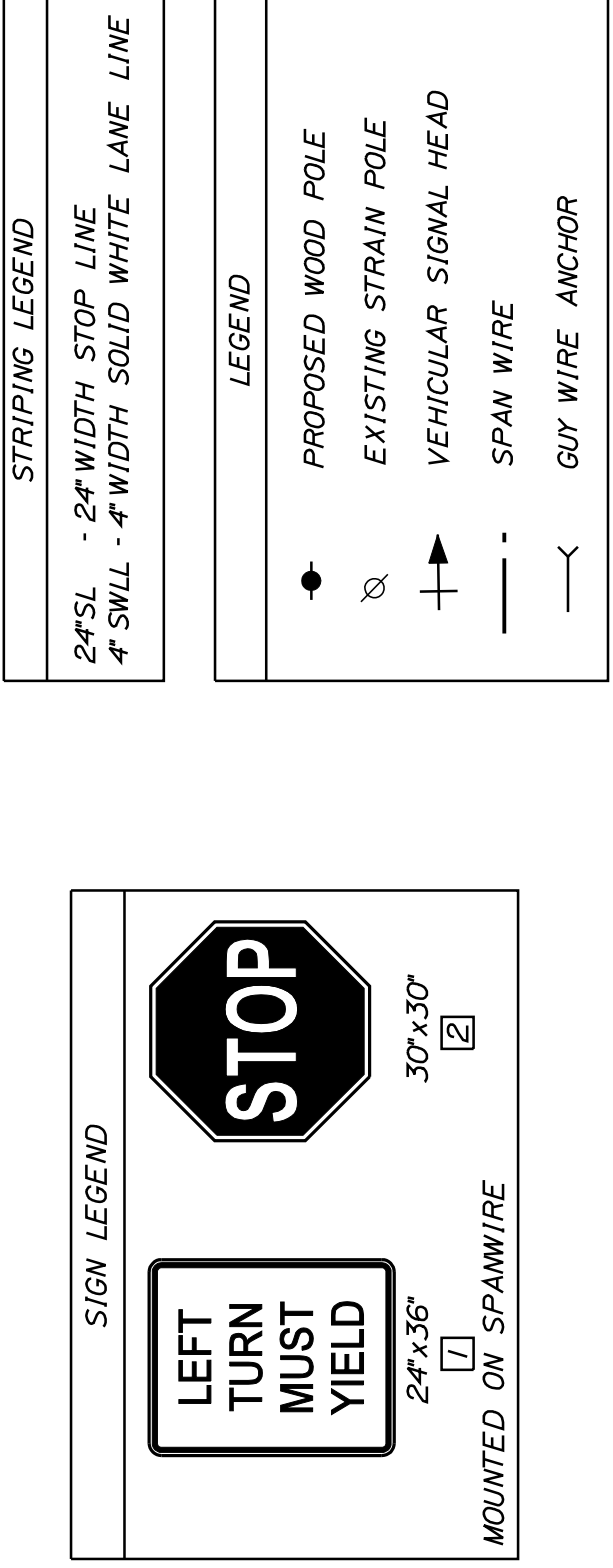

- NOTES:
- THE CONTRACTOR MUST MEET ALL UTILITY REQUIREMENTS FOR THE SERVICE CONNECTION.
 - ALL SPLICES WILL BE MADE IN THE CABINETS OR POLES MEETING MAINE DOT SPECIFICATIONS.
 - ALL MATERIALS AND WORK COMPLETED UNDER THIS CONTRACT SHALL CONFORM TO THE MAINE DOT STANDARD SPECIFICATIONS, SUPPLEMENTAL SPECIFICATIONS AND STANDARD DETAILS AND WITH THE FEDERAL HIGHWAY ADMINISTRATION MANUAL ON UNIFORM TRAFFIC CONTROL DEVICES AND SHALL MEET THE MAINE DOT STANDARDS.
 - UTILITY LOCATIONS SHOWN ARE APPROXIMATE ONLY AND THE CONTRACTOR IS RESPONSIBLE FOR FINDING EXACT LOCATIONS OF UTILITIES PRIOR TO CONSTRUCTION. CONTRACTOR SHALL CONTACT DIG SAFE AT 1-888-DIG-SAFE.
 - CONTRACTOR SHALL CONTACT AND COORDINATE WITH UTILITIES UPON AWARD OF THE CONTRACT. CONTRACTOR SHALL COORDINATE WITH UTILITY COMPANIES SO THAT THE TRAFFIC SIGNAL INSTALLATION IS DONE AFTER THE UTILITIES HAVE BEEN RELOCATED BY THE RESPECTIVE UTILITY COMPANIES.
 - IT IS THE INTENT OF THIS WORK TO HAVE A COMPLETE OPERATIONAL TESTED AND ACCEPTED FLASHING BEACON UPON COMPLETION OF THIS CONTRACT.
 - PAVEMENT MARKINGS, PAVEMENT MARKING REMOVAL SIGNS AND SIGN REMOVAL SHALL BE CONSIDERED INCIDENTAL TO THE FLASHING BEACON PAY ITEM.
 - A MAINE DEPARTMENT OF ENVIRONMENTAL PROTECTION (MDEP) DATA BASE REVIEW SUGGESTED SOME PETROLEUM CONTAMINATION ISSUES AT THE PROJECT, IN PARTICULAR IN THE VICINITY OF THE CUMBERLAND FARMS RETAIL GASOLINE STATION LOCATED AT THE SOUTHEAST CORNER OF THE INTERSECTION. HOWEVER, THE SCOPE OF WORK FOR THIS PROJECT SUGGESTS PETROLEUM OR HAZARDOUS WASTE SHOULD NOT BE ENCOUNTERED. HOWEVER, IN LIGHT OF THE COMMERCIAL NATURE OF THE AREA AND REPORTED SPILLS, THE CONTRACTOR SHALL EMPLOY APPROPRIATE HEALTH AND SAFETY MEASURES TO PROTECT ITS WORKERS AGAINST HAZARDS ASSOCIATED WITH WORKING NEAR PETROLEUM-IMPACTED SOILS. FURTHERMORE, THE CONTRACTOR SHALL REMAIN ALERT FOR ANY UNUSUAL EVIDENCE OF CONTAMINATION. IF THE CONTRACTOR OBSERVES ANY UNUSUAL EVIDENCE OF CONTAMINATION, HE OR SHE SHALL IMMEDIATELY STOP ALL EXCAVATION STOP WORK IN THE CONTAMINATED AREA AND IMMEDIATELY NOTIFY THE RESIDENT OF THE DEPARTMENT OF ENVIRONMENTAL PROTECTION AT 207-624-3100 AND THE MAINE DEPARTMENT OF ENVIRONMENTAL PROTECTION AT 800-482-0777. WORK MAY ONLY CONTINUE WITH AUTHORIZATION FROM THE RESIDENT.

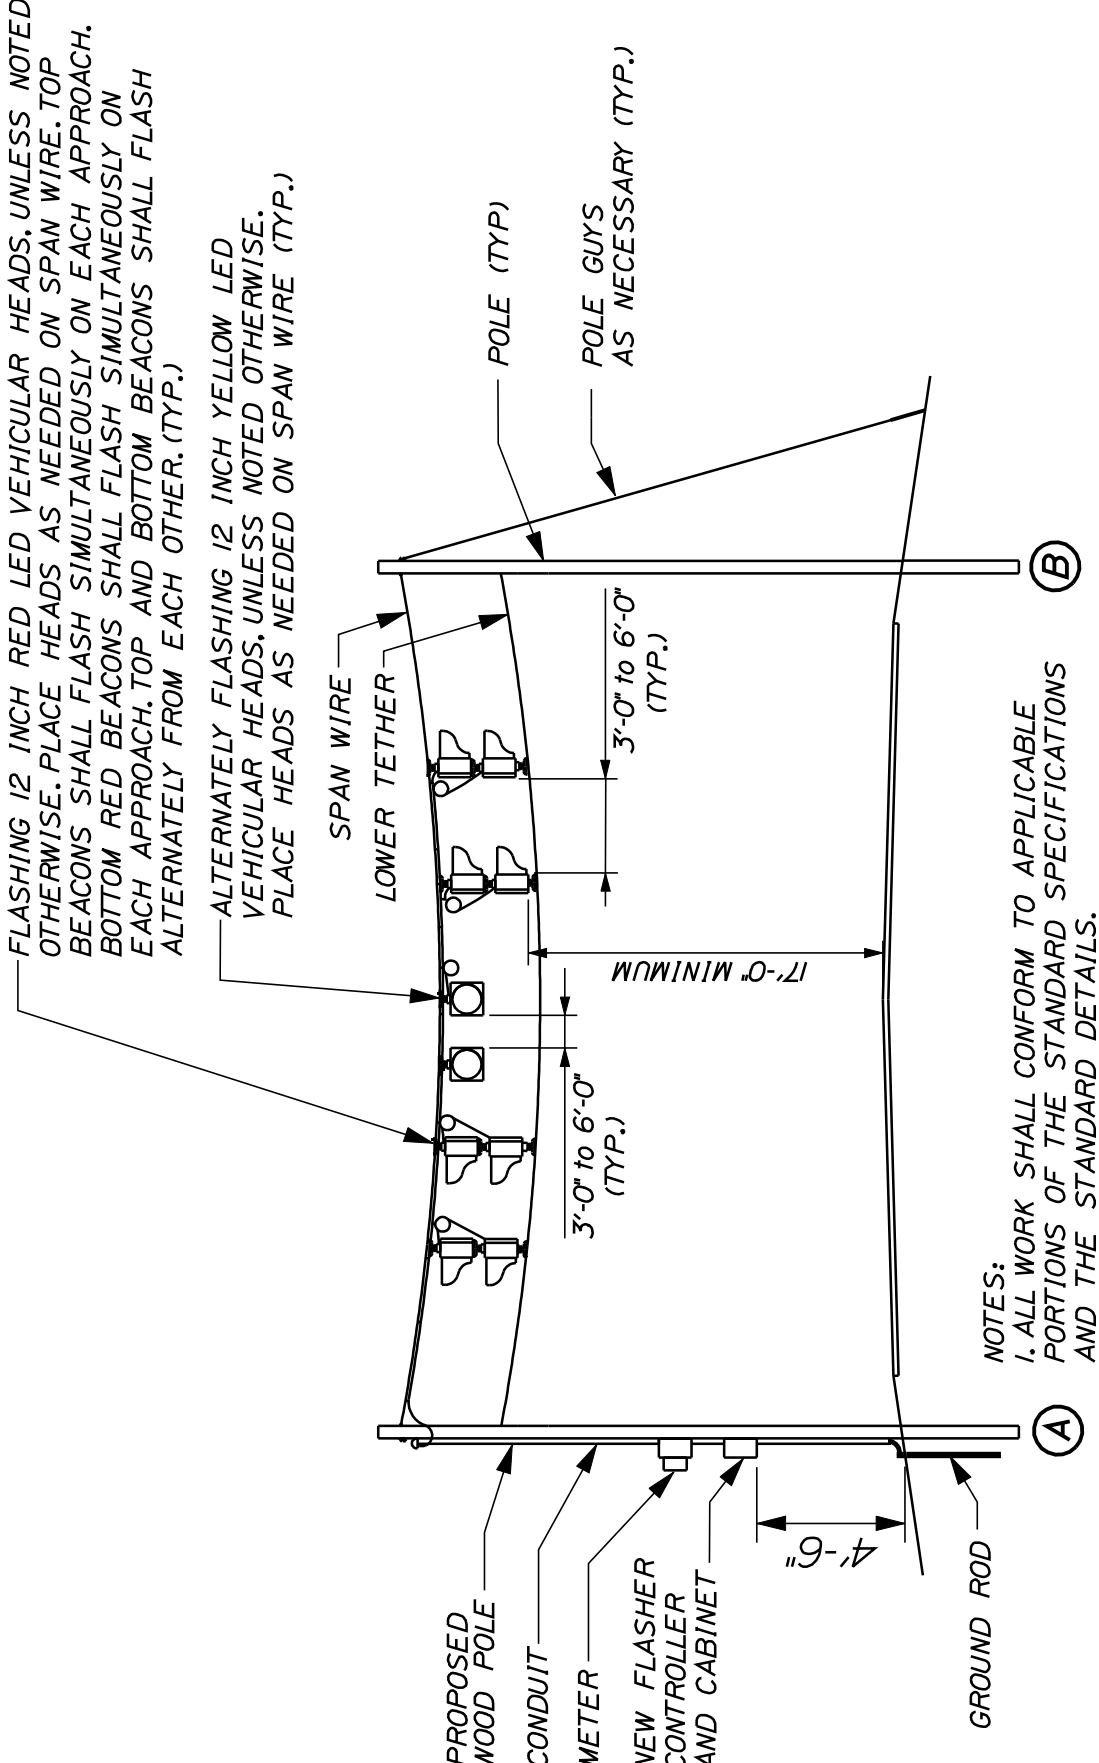

TYPICAL FLASHING BEACON INSTALLATION
ITEM NO. 643.60

GP Corroll-Palmer Consulting Engineers, Inc.
 Engineering Excellence Since 1988
 PO Box 1237
 15 Shaker Road
 Groy, ME 04039
 207-657-6910
 Fax: 207-657-6912
 E-Mail: mabos@gpcorrollpalmer.com