



STATE OF MAINE
DEPARTMENT OF TRANSPORTATION
16 STATE HOUSE STATION
AUGUSTA, MAINE 04333-0016

Paul R. LePage
GOVERNOR

David Bernhardt
COMMISSIONER

March 9, 2018
Subject: Safety Improvements
State WIN: 022683.00
Location: **Belfast**
Amendment No. 1

Dear Sir/Ms.:

Please make the following changes to the Bid Documents:

In the Bid Book:

ADD the attached 31-inch Beam Guardrail – Mid-Way Splice, 1 page.

The following question has been received:

Question: Is the guardrail post length 6 feet?

Response: No, the guardrail post length is 7 feet.

Consider these changes and information prior to submitting your bid on **March 14, 2018**.


Sincerely,

A handwritten signature in blue ink that reads "George M. A. Macdougall".



George M. A. Macdougall P.E.
Contracts & Specifications Engineer



PRINTED ON RECYCLED PAPER

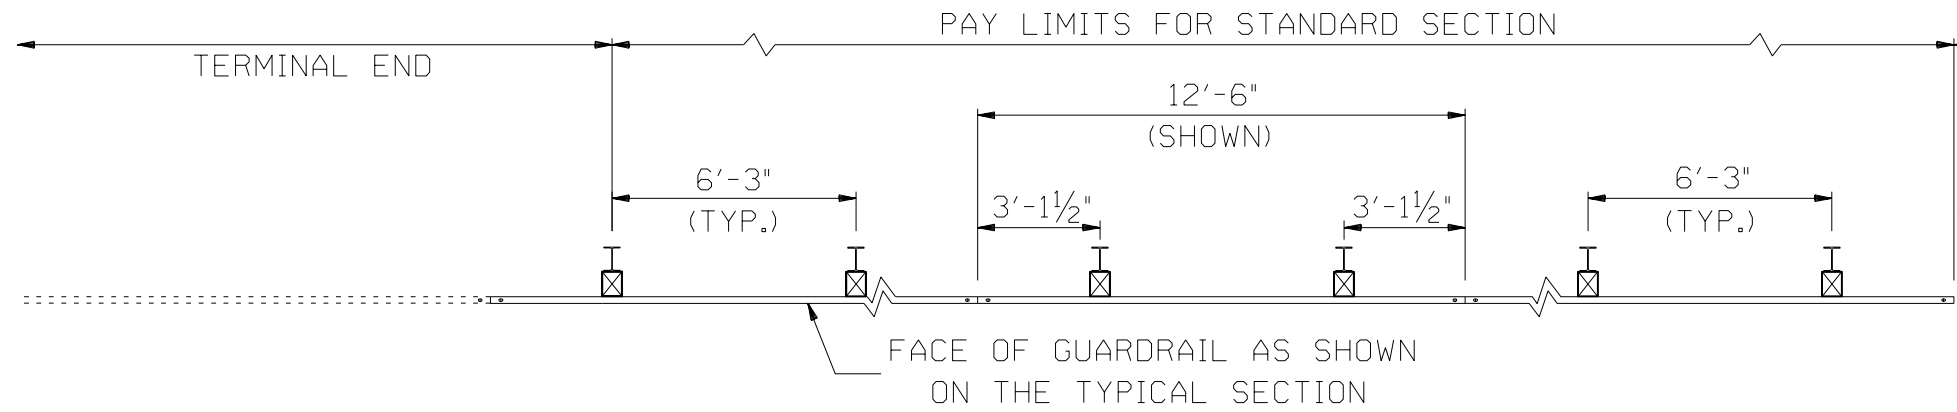

PLAN

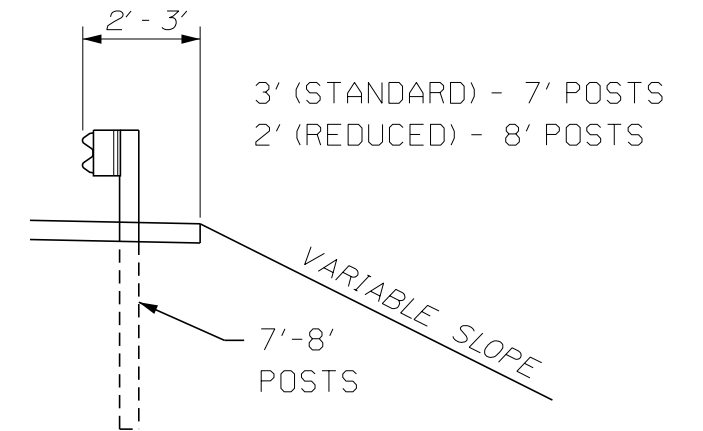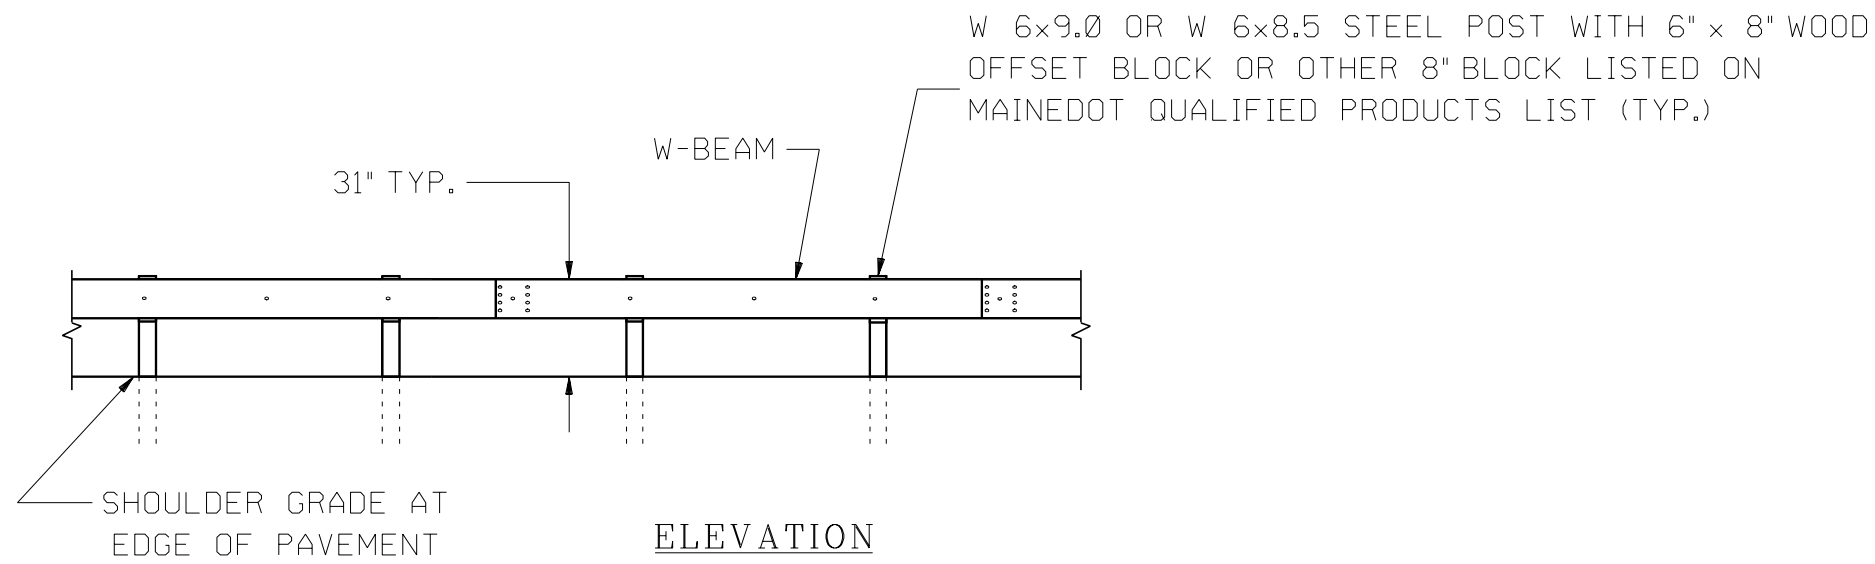

CROSS SECTION

31" W-BEAM GUARDRAIL - MID-WAY SPLICE