



STATE OF MAINE
DEPARTMENT OF TRANSPORTATION
16 STATE HOUSE STATION
AUGUSTA, MAINE 04333-0016

Paul R. LePage
GOVERNOR

David Bernhardt
COMMISSIONER

November 29, 2018
Subject: Culvert Replacements
State WIN: 022896.00
Location: **Mount Vernon**
Amendment No. 1

Dear Sir/Ms.:

Please make the following changes to the Bid Documents:

In the Bid Book:

On page 9, Notice to Contractors, **DELETE** the entire 7th paragraph, which begins "Each Bid must be made upon..." Make this change in pen and ink.

On page 49, "SPECIAL PROVISIONS, SECTION 652 (Traffic Control Devices)", **CHANGE** the last sentence, which begins with "Flashing lights shall be visible..." to read:

"Flashing lights shall be visible regardless of the lighting and weather conditions." Make this change in pen and ink.

REMOVE pages 104 – 115, Environmental Summary for 022882.00 Searsport, 12 pages, and **REPLACE** with the attached, revised Environmental Summary for 022896.00 Mount Vernon, 8 pages.

The following question has been received:

Question: Will a bid bond be required for this project? The notice to proceed says that bids must be accompanied by a bid bond in the amount of 5% of the bid amount, but Special Provision 102.6 on page 50 of the bid book states (102.6 Bid Guaranty - Delete the entire section 102.6.)

Response: Bid bonds are not required.

Consider these changes and information prior to submitting your bid on **December 5, 2018**.

Sincerely,

George M. A. Macdougall P.E.
Contracts & Specifications Engineer



PRINTED ON RECYCLED PAPER



Environmental Summary Sheet

WIN: 22896.00
Town: Mount Vernon
CPD Team Leader: Colin Greenan
ENV Field Contact: Val Derosier

Date Submitted: 9/8/17

NEPA Complete: Completed by U.S. Army Corps of Engineers via Section 404 permit

Section 106
Complete – PA-B
Section 106 Resources: none

Section 4(f) and 6(f)
Section 4(f)
Not Applicable, No USDOT funds
Section 6(f)
Not Applicable - No takes

Maine Department of Inland Fisheries and Wildlife Essential Habitat
Not Applicable **Timing Window:** Not Applicable

Section 7
Informal Consultation
Species of Concern: Atlantic salmon (No effect) and Northern long-eared bat (4(d)/NLAA)

Essential Fish Habitat
Abbreviated Consultation - No adverse effect

Maine Department of Conservation/Public Lands, Submerged Land Lease
Not applicable

Maine Land Use Planning Commission
Not Applicable

Maine Department of Environmental Protection
Exempt per §480-Q. 2-D. Existing Crossings

**Applicable Standards and Permit are included with the contract*

U.S. Army Corps of Engineers (ACOE): Section 404 of the Clean Water Act
U.S. Army Corps of Engineers Category 2 Permit # NAE-2017-01565
-Work Start Notification form to be completed by ENV Field Contact and submitted to ACOE with copy to David Gardner
-Compliance Certification Form to be completed by ENV Field Contact and submitted to ACOE with copy to David Gardner

**Applicable Standards and Permit are included with the contract*

Stormwater Review
Not Applicable

| | | |
|--|---|--|
| <input checked="" type="checkbox"/> Special Provisions Required | | |
| Special Provision 105-Environmental Requirements | N/A <input type="checkbox"/> | Applicable <input checked="" type="checkbox"/> |
| Special Provision 656-Minor Soil Disturbance | N/A <input checked="" type="checkbox"/> | Applicable <input type="checkbox"/> |
| Standard Specification 656-Erosion Control Plan | N/A <input type="checkbox"/> | Applicable <input checked="" type="checkbox"/> |
| Special Provision 203-Dredge Material | N/A <input type="checkbox"/> | Applicable <input checked="" type="checkbox"/> |
| Special Provision 203-Special Fill-Streambed Materials | N/A <input checked="" type="checkbox"/> | Applicable <input type="checkbox"/> |
| Special Provision 610-Stream Channel Rock | N/A <input checked="" type="checkbox"/> | Applicable <input type="checkbox"/> |
| General Note for Hazardous Waste | N/A <input checked="" type="checkbox"/> | Applicable <input type="checkbox"/> |
| Special Provision 203-Hazardous Waste | N/A <input checked="" type="checkbox"/> | Applicable <input type="checkbox"/> |
| Special Provision 511-Cofferdams | N/A <input checked="" type="checkbox"/> | Applicable <input type="checkbox"/> |

**All permits and approvals based on plans/scope as of: 6/20/17*



REPLY TO
ATTENTION OF

DEPARTMENT OF THE ARMY
NEW ENGLAND DISTRICT, CORPS OF ENGINEERS
696 VIRGINIA ROAD
CONCORD, MASSACHUSETTS 01742-2751

MAINE GENERAL PERMIT (GP)
AUTHORIZATION LETTER AND SCREENING SUMMARY

ENVIRONMENTAL OFFICE
MAINE DEPARTMENT OF TRANSPORTATION
16 STATE HOUSE STATION
AUGUSTA, MAINE 04333

CORPS PERMIT # NAE-2017-01565
CORPS GP ID# 17-372
STATE ID# PBR

DESCRIPTION OF WORK:

Place temporary and permanent fill below the ordinary high water line of an unnamed stream at Mount Vernon, Maine in order to replace an existing deteriorated culvert beneath North Road. This work will result in approximately 40 s.f. of permanent and 150 s.f. of temporary stream bed impact. This work is shown on the attached plans entitled "North Road Culvert Replacement, WIN 22896.00, Mount Vernon, ME (Kennebec County)" in three sheets undated.
DOT WIN: 22896.00

LAT/LONG COORDINATES : 44.500904° N -69.985851° W USGS QUAD: BELGRADE LAKES, ME

I. CORPS DETERMINATION:

Based on our review of the information you provided, we have determined that your project will have only minimal individual and cumulative impacts on waters and wetlands of the United States. Your work is therefore authorized by the U.S. Army Corps of Engineers under the enclosed Federal Permit, the Maine General Permit (GP). Accordingly, we do not plan to take any further action on this project.

*The Maine GP can be found at: http://www.nae.usace.army.mil/Portals/74/docs/regulatory/StateGeneralPermits/ME/Maine_General_Permit_2015.pdf
You must perform the activity authorized herein in compliance with all the terms and conditions of the GP (including any attached Additional Conditions and any conditions placed on the State 401 Water Quality Certification including any required mitigation). Please review the enclosed GP carefully, including the GP conditions beginning on page 5, to familiarize yourself with its contents. You are responsible for complying with all of the GP requirements; therefore you should be certain that whoever does the work fully understands all of the conditions. You may wish to discuss the conditions of this authorization with your contractor to ensure the contractor can accomplish the work in a manner that conforms to all requirements.

If you change the plans or construction methods for work within our jurisdiction, please contact us immediately to discuss modification of this authorization. This office must approve any changes before you undertake them.

Condition 38 of the GP (page 16) provides one year for completion of work that has commenced or is under contract to commence prior to the expiration of the GP on October 13, 2020. You will need to apply for reauthorization for any work within Corps jurisdiction that is not completed by October 13, 2021.

This authorization presumes the work shown on your plans noted above is in waters of the U.S. Should you desire to appeal our jurisdiction, please submit a request for an approved jurisdictional determination in writing to the undersigned.

No work may be started unless and until all other required local, State and Federal licenses and permits have been obtained. This includes but is not limited to a Flood Hazard Development Permit issued by the town if necessary.

II. STATE ACTIONS: PENDING [X], ISSUED [], DENIED [] DATE _____

APPLICATION TYPE: PBR: X, TIER 1: _____, TIER 2: _____, TIER 3: _____, LURC: _____, DMR LEASE: _____, NA: _____

III. FEDERAL ACTIONS:

JOINT PROCESSING MEETING: 6/22/17 LEVEL OF REVIEW: CATEGORY 1: _____, CATEGORY 2: X

AUTHORITY (Based on a review of plans and/or State/Federal applications): SEC 10 _____, 404 X 10/404 _____, 103 _____

EXCLUSIONS: The exclusionary criteria identified in the general permit do not apply to this project.

FEDERAL RESOURCE AGENCY OBJECTIONS: EPA_NO _____, USF&WS_NO _____, NMFS_NO _____

If you have any questions on this matter, please contact my staff at 207-623-8367 at our Manchester, Maine Project Office. In order for us to better serve you, we would appreciate your completing our Customer Service Survey located at http://corpsmapu.usace.army.mil/cm_apex/f?p=136:4:0

Jay L. Clement
JAY L. CLEMENT
SENIOR PROJECT MANAGER
MAINE PROJECT OFFICE


Jay L. Clement 8/10/17
FRANK J. DEL GIUDICE
CHIEF, PERMITS & ENFORCEMENT BRANCH
REGULATORY DIVISION




**US Army Corps
of Engineers®**
New England District

**PLEASE NOTE THE FOLLOWING CONDITIONS FOR
DEPARTMENT OF THE ARMY
GENERAL PERMIT
NO. NAE-2017-01565**

1. This authorization requires you to 1) notify us before beginning work so we may inspect the project, and 2) submit a Compliance Certification Form. You must complete and return the enclosed Work Start Notification Form(s) to this office at least two weeks before the anticipated starting date. You must complete and return the enclosed Compliance Certification Form within one month following the completion of the authorized work and any required mitigation (but not mitigation monitoring, which requires separate submittals).
2. The permittee shall assure that a copy of this permit is at the work site whenever work is being performed and that all personnel performing work at the site of the work authorized by this permit are fully aware of the terms and conditions of the permit. This permit, including its drawings and any appendices and other attachments, shall be made a part of any and all contracts and sub-contracts for work which affects areas of Corps of Engineers' jurisdiction at the site of the work authorized by this permit. This shall be done by including the entire permit in the specifications for the work. If the permit is issued after construction specifications but before receipt of bids or quotes, the entire permit shall be included as an addendum to the specifications. The term "entire permit" includes permit amendments. Although the permittee may assign various aspects of the work to different contractors or sub-contractors, all contractors and sub-contractors shall be obligated by contract to comply with all environmental protection provisions of the entire permit, and no contract or sub-contract shall require or allow unauthorized work in areas of Corps of Engineers jurisdiction.
3. Adequate sedimentation and erosion control devices, such as geotextile silt fences or other devices capable of filtering the fines involved, shall be installed and properly maintained to minimize impacts during construction. These devices must be removed upon completion of work and stabilization of disturbed areas. The sediment collected by these devices must also be removed and placed upland, in a manner that will prevent its later erosion and transport to a waterway or wetland.
4. All exposed soils resulting from the construction will be promptly seeded and mulched in order to achieve vegetative stabilization.
5. In water work shall be performed between July 15 and September 30 in order to minimize potential impacts to fisheries and local water quality.
6. All areas of temporary fill shall be restored to their original contour and character upon completion of the project.

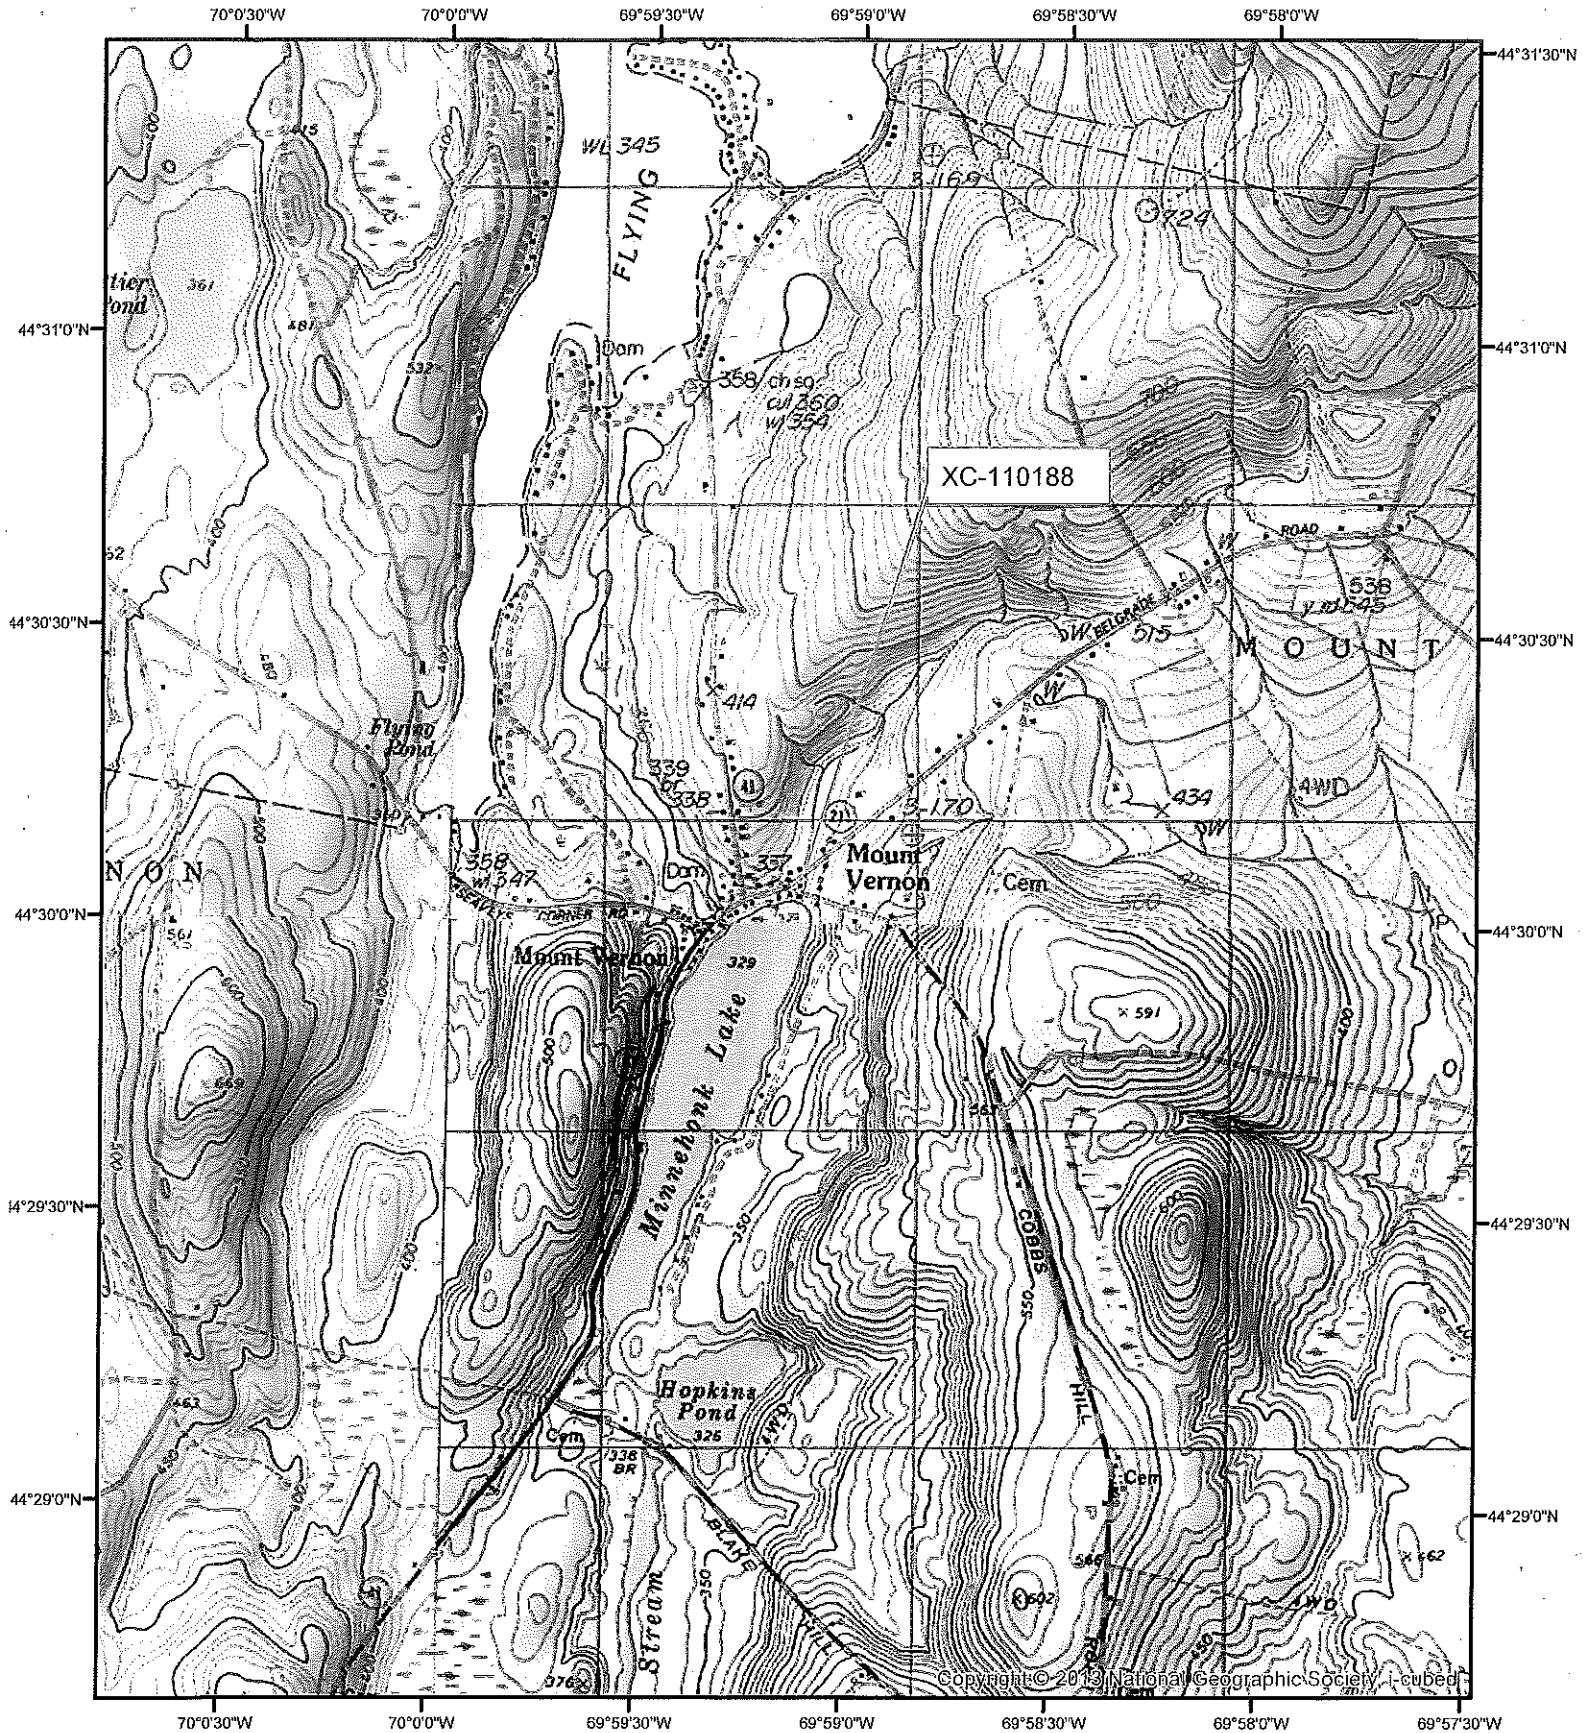


North Road culvert replacement
 WIN 22896.00
 Mount Vernon, ME (Kennebec County)
 Belgrade Lakes, ME USGS 24k topo map
 44.301437 x -69.985258.
 44.500904 ; -69.985851

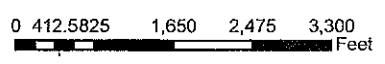

MOUNT VERNON, NORTH ROAD

NOT TO SCALE

PLAN VIEW

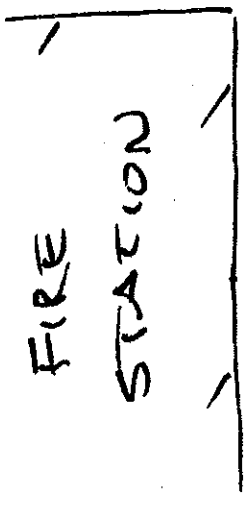

Cofferdam (Typical)
Exact Location to be
Determined infield
to minimize impacts

NORTH ROAD

outlet 5' from closed
drainage


WETLAND IMPACTS (RUS ONLY):

TEMPORARY = 150 SF

PERMANENT = 40 SF

North Road culvert replacement
WIN 22896.00
Mount Vernon, ME (Kennebec County)

LAKE

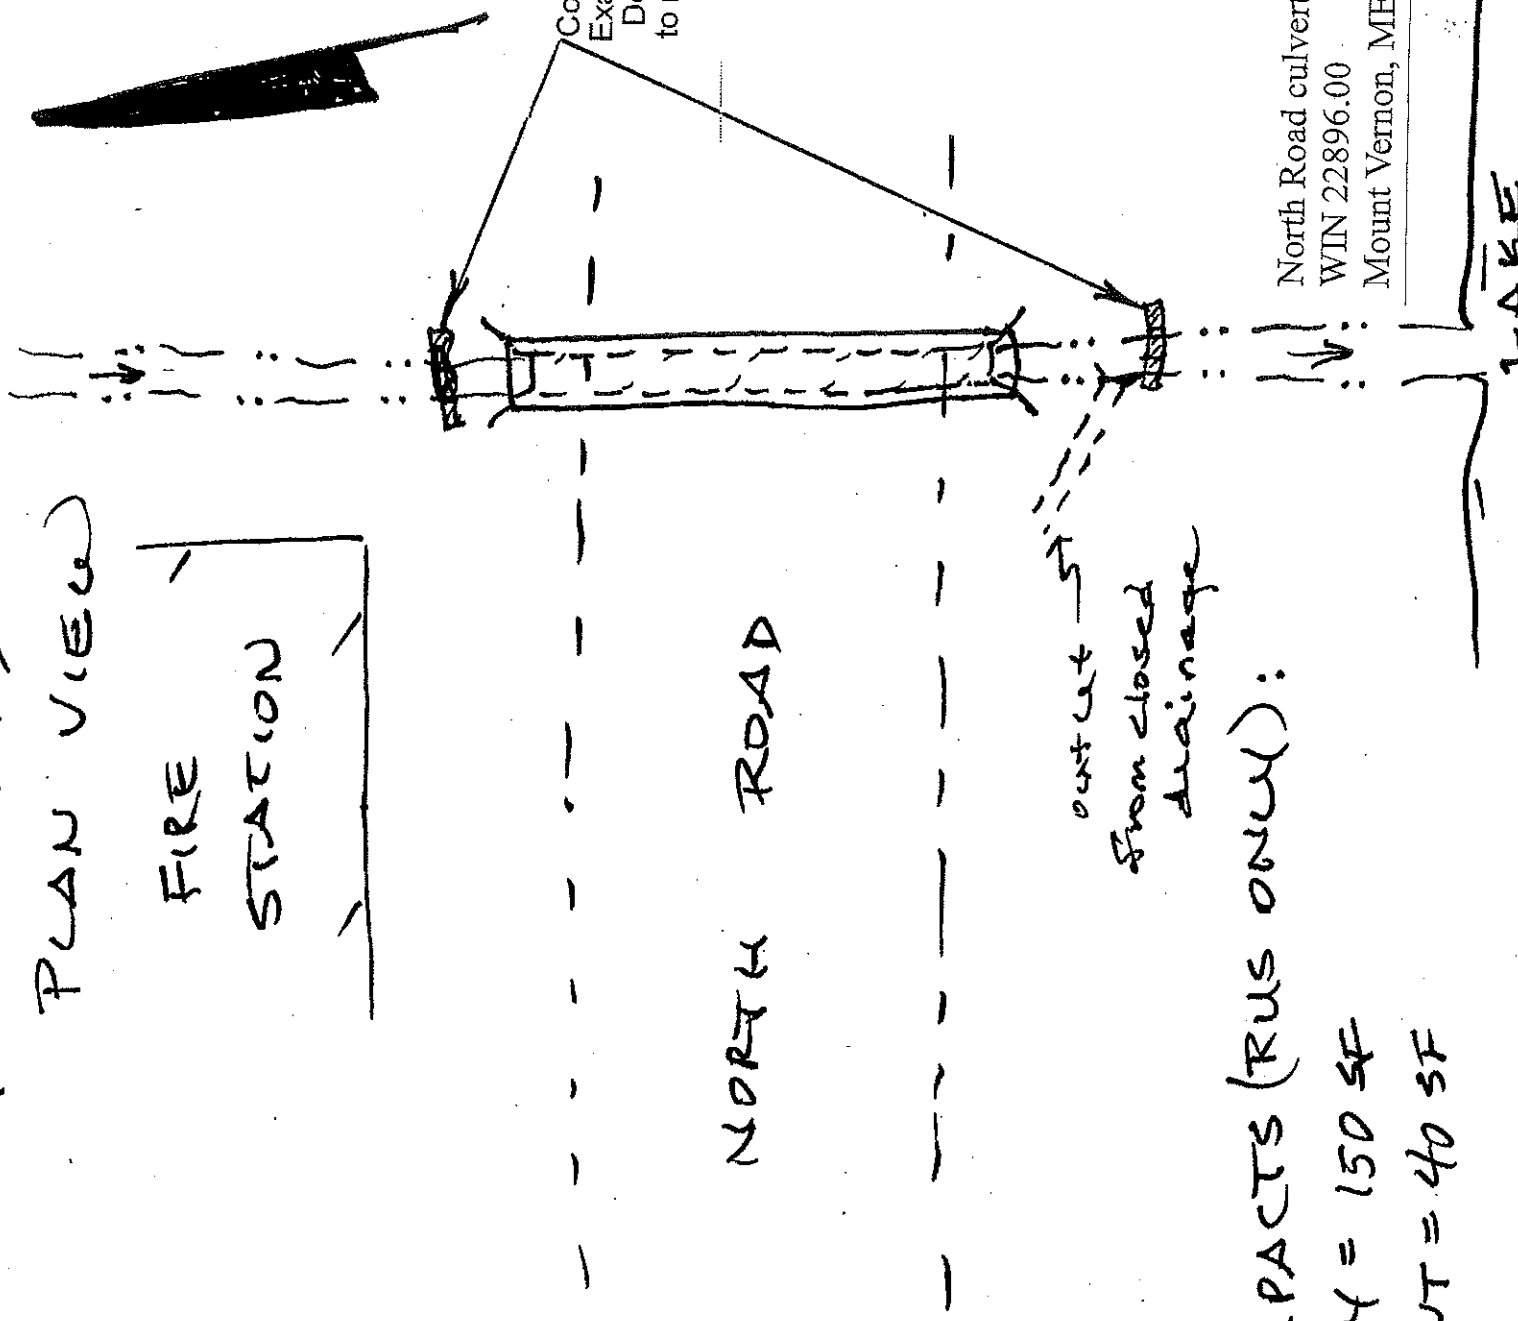



**US Army Corps
of Engineers** ®
New England District

**GENERAL PERMIT
WORK-START NOTIFICATION FORM**
(Minimum Notice: Two weeks before work begins)

* MAIL TO: U.S. Army Corps of Engineers, New England District *
* Permits and Enforcement Branch *
* Regulatory Division *
* 696 Virginia Road *
* Concord, Massachusetts 01742-2751 *

Corps of Engineers Permit No. NAE-2017-01565 was issued to the Maine Dept. of Transportation on August 10, 2017. This work is located in an unnamed stream at Mount Vernon, Maine. The permit authorized the permittee to place temporary and permanent fill below the ordinary high water line in order to replace an existing deteriorated culvert beneath North Road. This work will result in approximately 40 s.f. of permanent and 150 s.f. of temporary stream bed impact.

The people (e.g., contractor) listed below will do the work, and they understand the permit's conditions and limitations.

PLEASE PRINT OR TYPE

Name of Person/Firm: _____

Business Address: _____

Telephone Numbers: () _____ () _____

Proposed Work Dates: Start: _____ Finish: _____

Permittee/Agent Signature: _____ **Date:** _____

Printed Name: _____ **Title:** _____

Date Permit Issued: _____ **Date Permit Expires:** _____

FOR USE BY THE CORPS OF ENGINEERS

PM: Clement **Submittals Required:** No

Inspection Recommendation: Inspect as convenient



**US Army Corps
of Engineers** ®
New England District

(Minimum Notice: Permittee must sign and return notification
within one month of the completion of work.)

COMPLIANCE CERTIFICATION FORM

Permit Number: NAE-2017-01565

Project Manager Clement

Name of Permittee: Maine Dept. of Transportation

Permit Issuance Date: 8/10/17

Please sign this certification and return it to the following address upon completion of the activity and any mitigation required by the permit. You must submit this after the mitigation is complete, but not the mitigation monitoring, which requires separate submittals.

 * MAIL TO: U.S. Army Corps of Engineers, New England District *
 * Permits and Enforcement Branch C *
 * Regulatory Division *
 * 696 Virginia Road *
 * Concord, Massachusetts 01742-2751 *

Please note that your permitted activity is subject to a compliance inspection by an U.S. Army Corps of Engineers representative. If you fail to comply with this permit you are subject to permit suspension, modification, or revocation.

I hereby certify that the work authorized by the above referenced permit was completed in accordance with the terms and conditions of the above referenced permit, and any required mitigation was completed in accordance with the permit conditions.

Signature of Permittee

Date

Printed Name

Date of Work Completion

() _____
Telephone Number

() _____
Telephone Number