



Janet T. Mills
GOVERNOR

STATE OF MAINE
DEPARTMENT OF TRANSPORTATION
16 STATE HOUSE STATION
AUGUSTA, MAINE 04333-0016

Dale F. Doughty
ACTING COMMISSIONER

November 24, 2025
Subject: Dover Bridge #5118
Bridge Replacement Project
State WIN: 023120.00
Location: **Dover Foxcroft**
Amendment No. 5

Dear Sir/Ms.:

Please make the following change to the Bid Documents:

In the Plan Set:


The existing water main located upstream from the existing bridge needs to be protected along the stream banks in accordance with the attached water main protection detail.

Consider these changes and information prior to submitting your bid on **November 26, 2025**



Sincerely,

A handwritten signature in blue ink that reads "George Macdougall".

George M. A. Macdougall P.E.
Contracts & Specifications Engineer

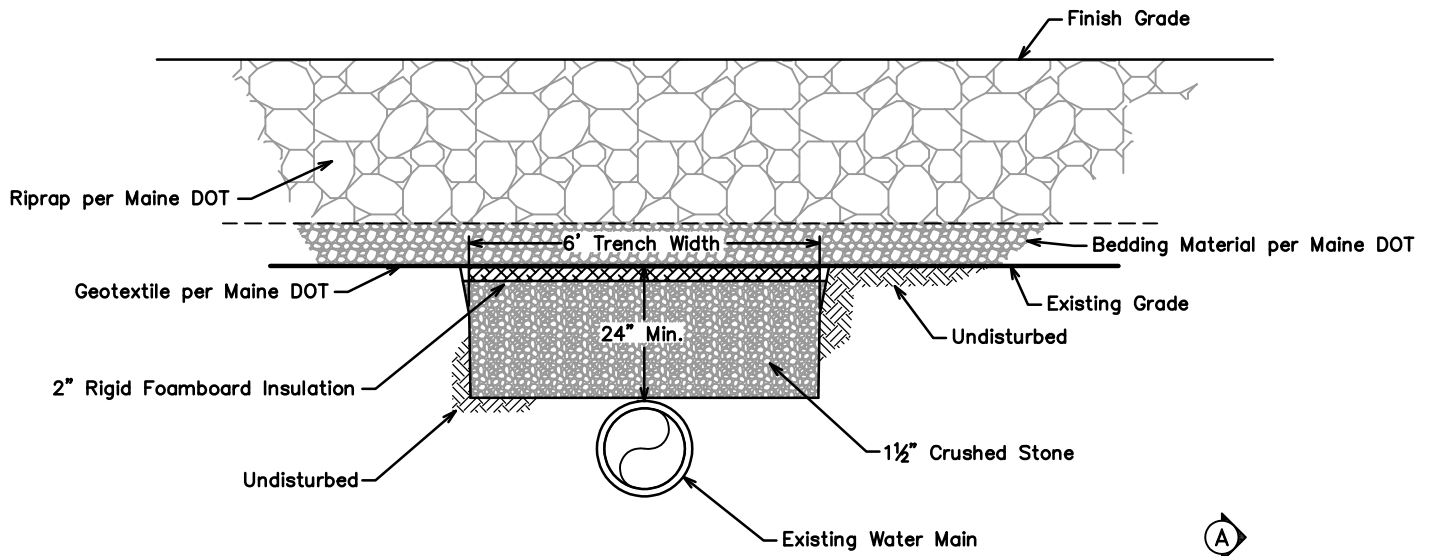

CROSS SECTION

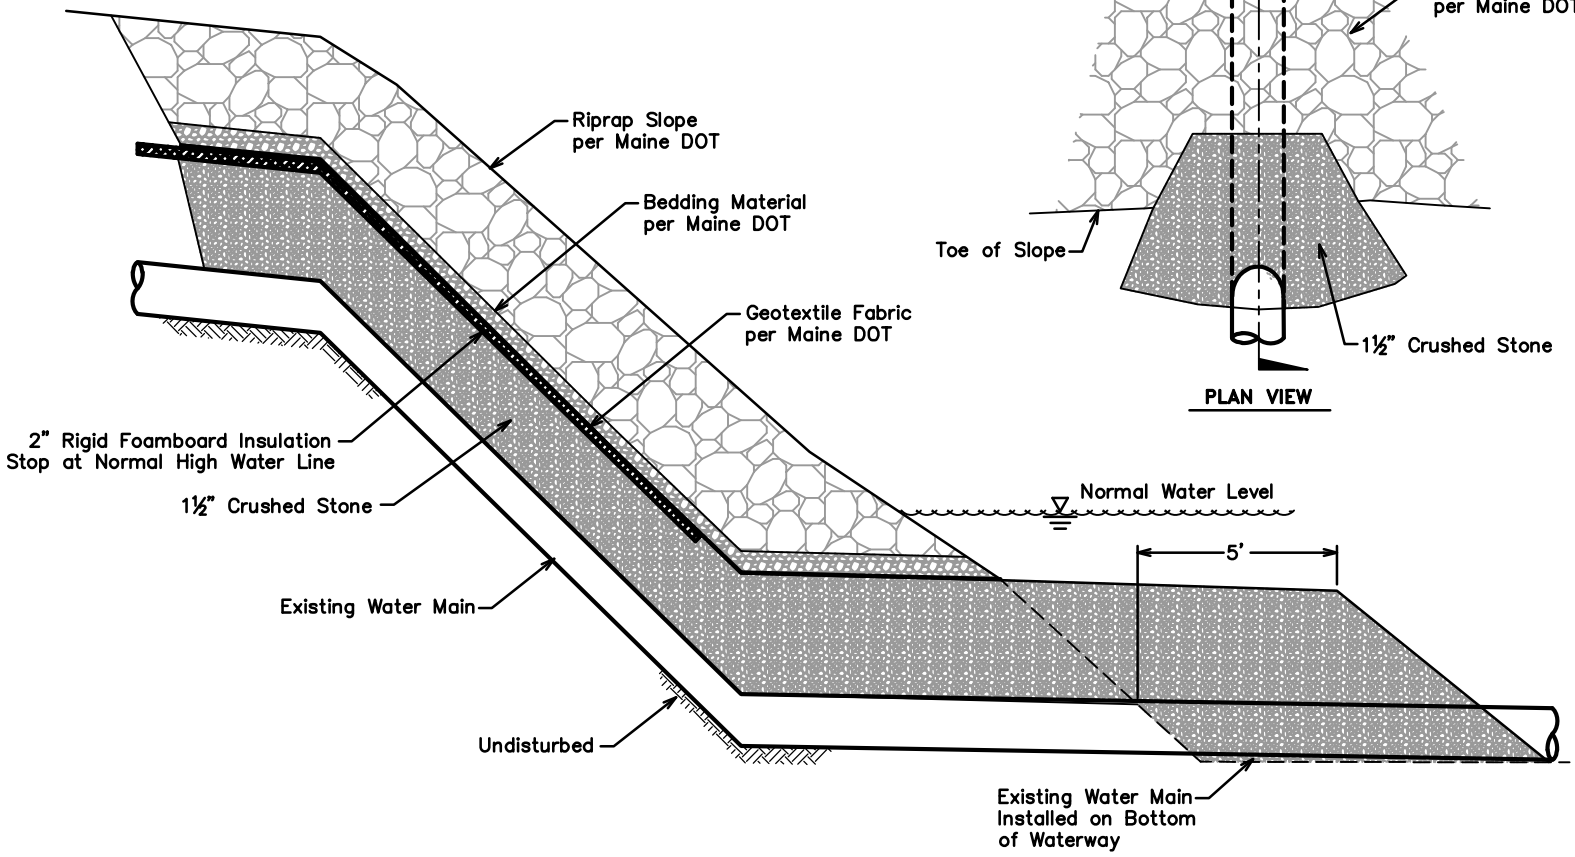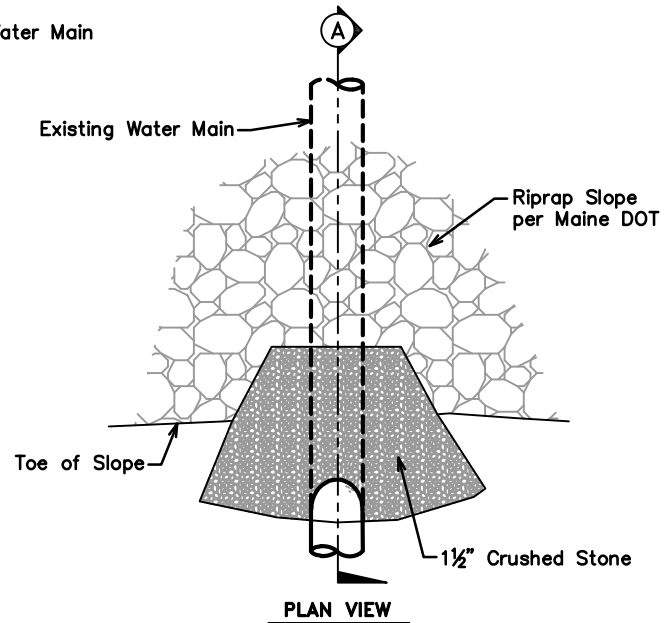

PROFILE VIEW A

Notes:

1. Detail is only for areas where 2' of cover between proposed bottom of riprap & existing main cannot be maintained.
2. The work to protect the existing water main shall not be paid for directly, but shall be considered incidental to related contract items.
3. The Contractor shall not excavate below the top of the existing water main.

WATER MAIN PROTECTION DETAIL

NOT TO SCALE