



STATE OF MAINE
DEPARTMENT OF TRANSPORTATION
16 STATE HOUSE STATION
AUGUSTA, MAINE 04333-0016

Janet T. Mills
GOVERNOR

Bruce A. Van Note
COMMISSIONER

January 25, 2024
Subject: Fabricate and Deliver Precast Concrete Box
Culvert
State WIN: 023263.10
Location: **Coplin Plantation**
Amendment No. 1

Dear Sir/Ms.:

In the Bid Book:

Remove page twenty dated 12/28/2023 titled CULVERT DETAILS and **Replace** with the attached CULVERT DETAILS dated 12/28/2023.





Consider these changes and information prior to submitting your bid on **February 7, 2024**.

Sincerely,

A handwritten signature in blue ink, reading 'George Macdougall'.

George M. A. Macdougall P.E.
Contracts & Specifications Engineer

8' SPAN x 7' RISE x 116' LONG
PRECAST CONCRETE BOX CULVERT

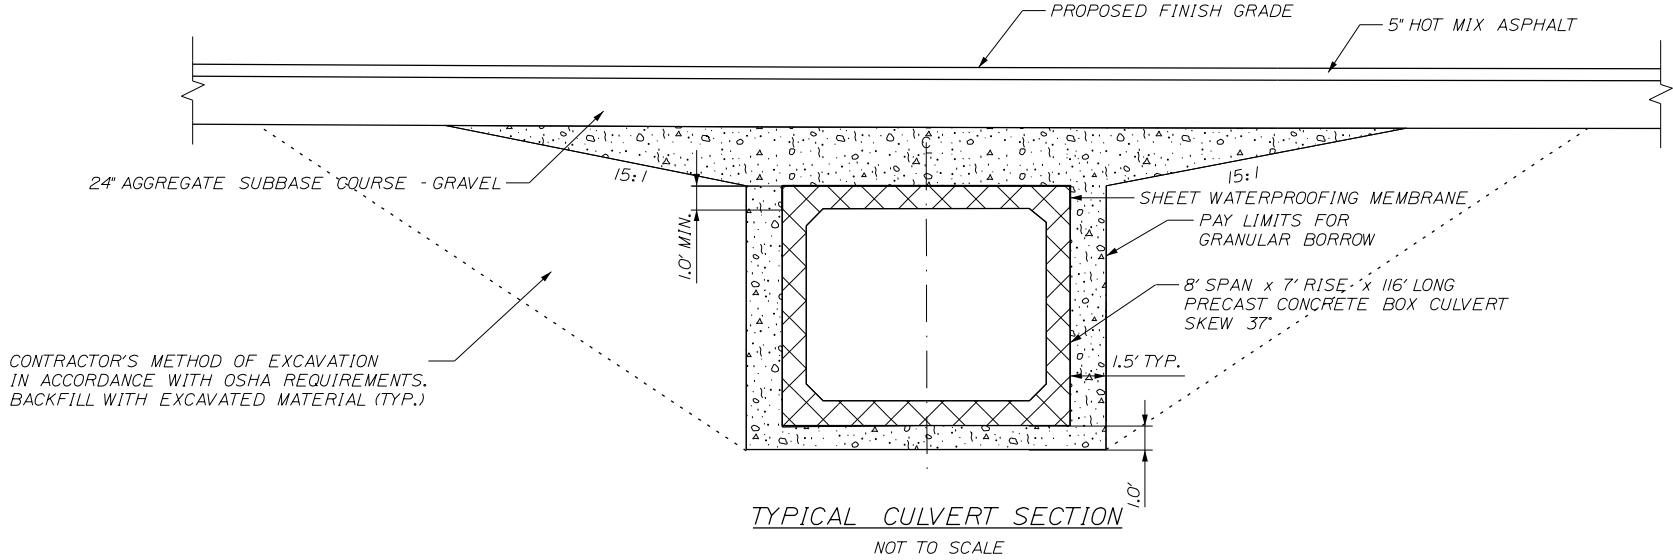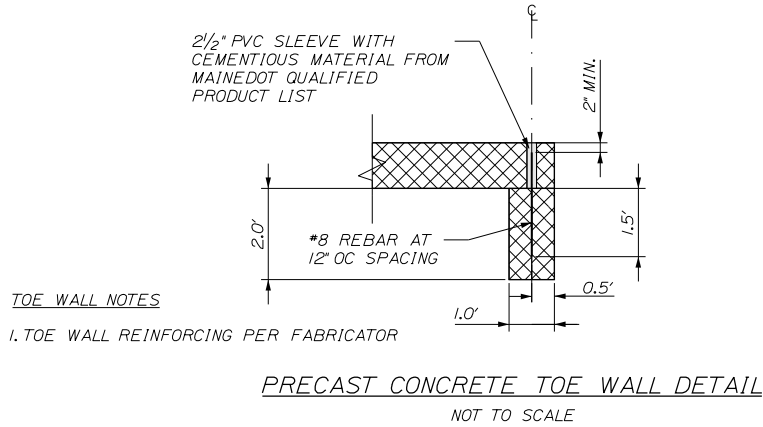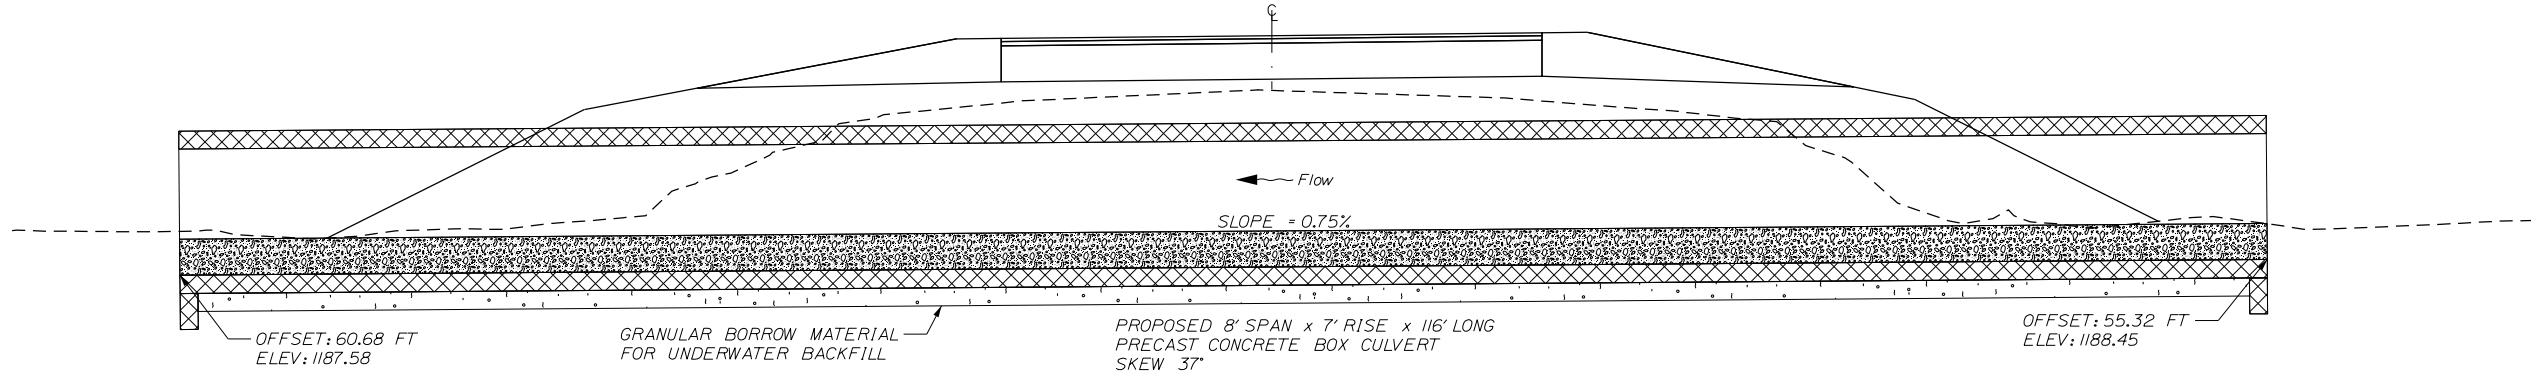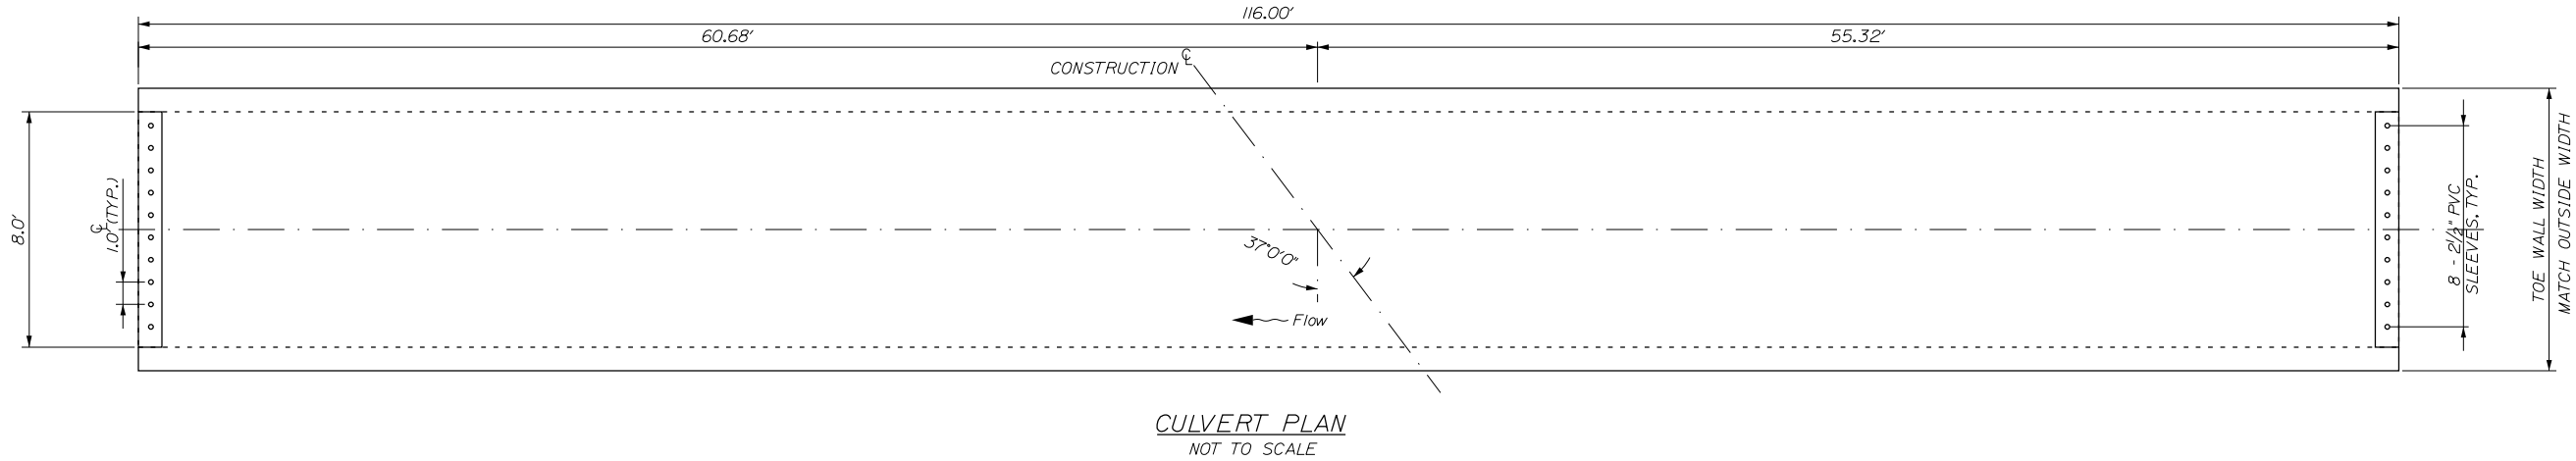

CULVERT NOTES

1. INSTALL STANDARD MEMBRANE WATERPROOFING OVER THE TOP AND TO AT LEAST 12 INCHES DOWN THE EXTERIOR SIDES OF PRECAST UNITS.
2. CONSTRUCTION, HANDLING AND ASSEMBLY OF THE PRECAST UNITS SHALL BE IN ACCORDANCE WITH THE MANUFACTURER'S SPECIFICATIONS AS APPLICABLE.
3. THE PRECAST UNIT SHALL BE DESIGNED TO CARRY LOADINGS WITH A MINIMUM FILL COVER OF 18" OVER THE TOP OF THE UNITS.
4. THE PRECAST CULVERT BOX CULVERT SHALL BE BEDDED ON A 1-FOOT LAYER OF COMPACTED GRANULAR BORROW MATERIAL FOR UNDERWATER BACKFILL.
5. A "CLAMSHELL" BOX CULVERT SHALL BE USED.

COPLIN PLT ROUTE 16		PROJ. MANAGER J. G. WHITTINGTON	BY	DATE	STATE OF MAINE	
CULVERT DETAILS		DESIGN-DETAILED	L. MERRIFIELD	JAN 2024	DEPARTMENT OF TRANSPORTATION	
		CHECKED-REVIEWED			SIGNATURE	
		DESIGN2-DETAILED2				
		DESIGN3-DETAILED3			P.E. NUMBER	
		REVISIONS 1				
		REVISIONS 2				
		REVISIONS 3				
		REVISIONS 4			WIN	
		FIELD CHANGES			WIN 23263.10	
					HIGHWAY PLANS	