



STATE OF MAINE
DEPARTMENT OF TRANSPORTATION
16 STATE HOUSE STATION
AUGUSTA, MAINE 04333-0016

Janet T. Mills
GOVERNOR

Bruce A. Van Note
COMMISSIONER

April 13, 2021
Subject: Pavement Milling, Cold In-Place
Recycled Asphalt Pavement & HMA
Overlay with Drainage & Safety
Improvements
State WIN: 025625.00
Location: **West Forks Plantation, Johnson
Mountain Township, Parlin Pond
Township & Jackman
Amendment No. 1**

Dear Sir/Ms.:

Please make the following changes to the Bid Documents:

In the Bid Book:


REMOVE page 34, LOCATION MAP, 1 page, and **REPLACE** with the attached, revised LOCATION MAP, 1 page, dated April 12, 2021.

Consider these changes and information prior to submitting your bid on **April 21, 2021**.

Sincerely,

Kevin Hanlon For

George M. A. Macdougall P.E.
Contracts & Specifications Engineer

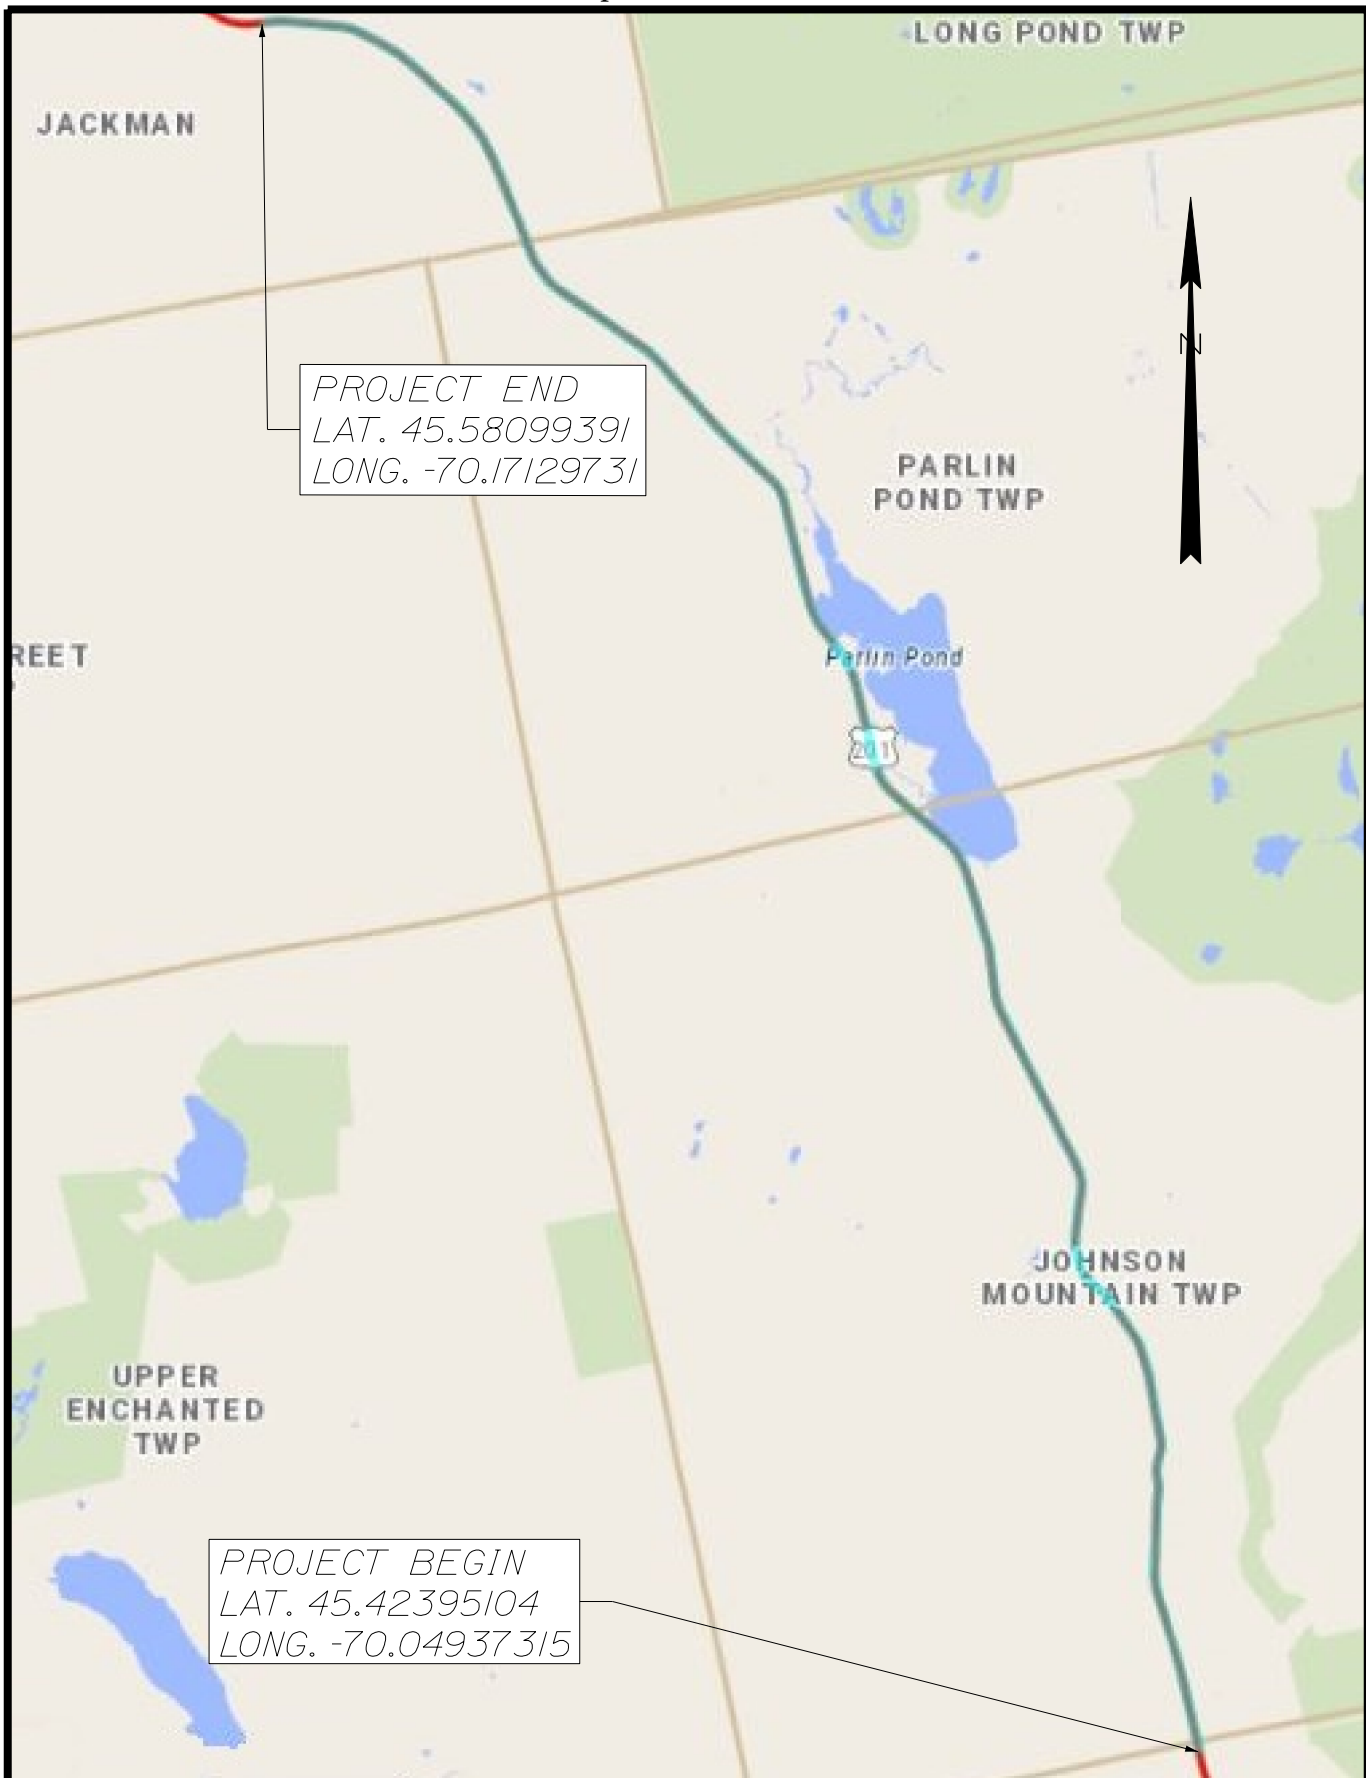

PROJECT END
 LAT. 45.58099391
 LONG. -70.17129731

PROJECT BEGIN
 LAT. 45.42395104
 LONG. -70.04937315

STATE OF MAINE
 DEPARTMENT OF TRANSPORTATION

US ROUTE 201 WEST FORKS PLT-JACKMAN
 SOMERSET COUNTY

SHEET NUMBER
1

25625.00

PLANS

OF 1