



STATE OF MAINE
DEPARTMENT OF TRANSPORTATION
16 STATE HOUSE STATION
AUGUSTA, MAINE 04333-0016

Janet T. Mills
GOVERNOR

Bruce A. Van Note
COMMISSIONER

March 25, 2024
Subject: Pavement Rehabilitation, Pavement
Milling, Hot Mix Asphalt Overlay
State WIN: 027022.00
Location: **Brunswick & Freeport
Amendment No. 1**

Dear Sir/Ms.:

Make the following changes to the bid book:

CHANGE on page 14 "NOTICE TO CONTRACTORS", the bid opening date in the first paragraph from "April 3, 2024" to read "**April 10, 2024**". Make this change in pen and ink.

The following questions have been received:

Question: Would it be possible to provide a typical section showing both the NB and SB with the median?

Response: Please see attached typical section.

Question: It appears, based on the provided typical sections, that there is some excavation required prior to placement of the gravel. We do not see in the schedule of items a common excavation pay item. Is excavation required? If excavation is required is it incidental?

Response: Excavation will be paid under the appropriate rental items.

Question: General note 17 on page 48 of the bid book references item 627.18 12" white pavement marking line. There is no item 627.18 in the proposal schedule of items.

Response: A new schedule of items will be issued with a second amendment.


Consider these changes and information prior to submitting your bid on **April 10, 2024**.

Sincerely,

A handwritten signature in blue ink that reads "George Macdougall".

George M. A. Macdougall P.E.
Contracts & Specifications Engineer

4 1/2" +/- MILL
 4" BASE PAVEMENT
 1" +/- HMA SHIM
 1 1/2" BASE PAVEMENT

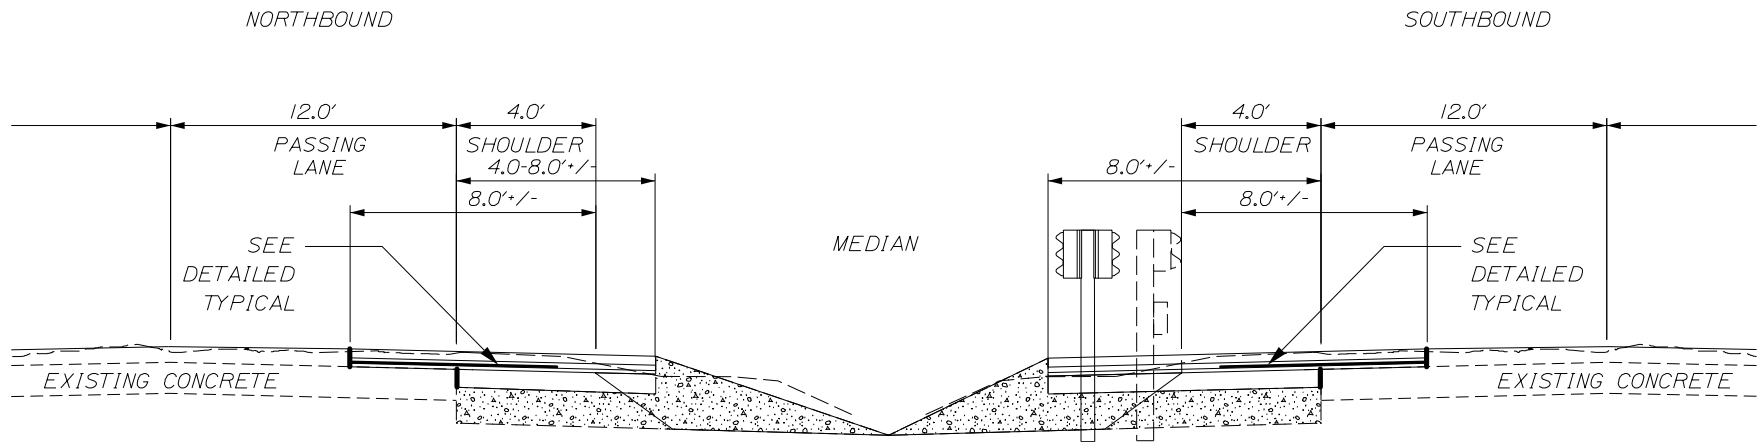

SEE CONSTRUCTION NOTES FOR STATIONING OF TREATMENT
 DIFFERENCES IN ELEVATION FOR NORTHBOUND AND SOUTHBOUND BARRELS
 SHALL BE DETERMINED IN THE FIELD BY THE RESIDENT

STATE OF MAINE
 DEPARTMENT OF TRANSPORTATION
 FEDERAL PROJECT 2702200
 WIN 27022.00
 HIGHWAY PLANS

PROJECT NUMBER	SHAWN SMITH	DATE
DESIGN/DATE		
SECTION DELETED		
SECTION DELETED		
REVISIONS 1		
REVISIONS 2		
REVISIONS 3		
REVISIONS 4		
FIELD CHANGES		
SIGNATURE		
P.E. NUMBER		
DATE		

FREEPORT-BRUNSWICK
 INTERSTATE 295 NORTHBOUND & SOUTHBOUND
 TYPICAL SECTIONS

SHEET NUMBER
 2
 OF 2

NOT TO SCALE