



PLAN  
SCALE 1" = 30'

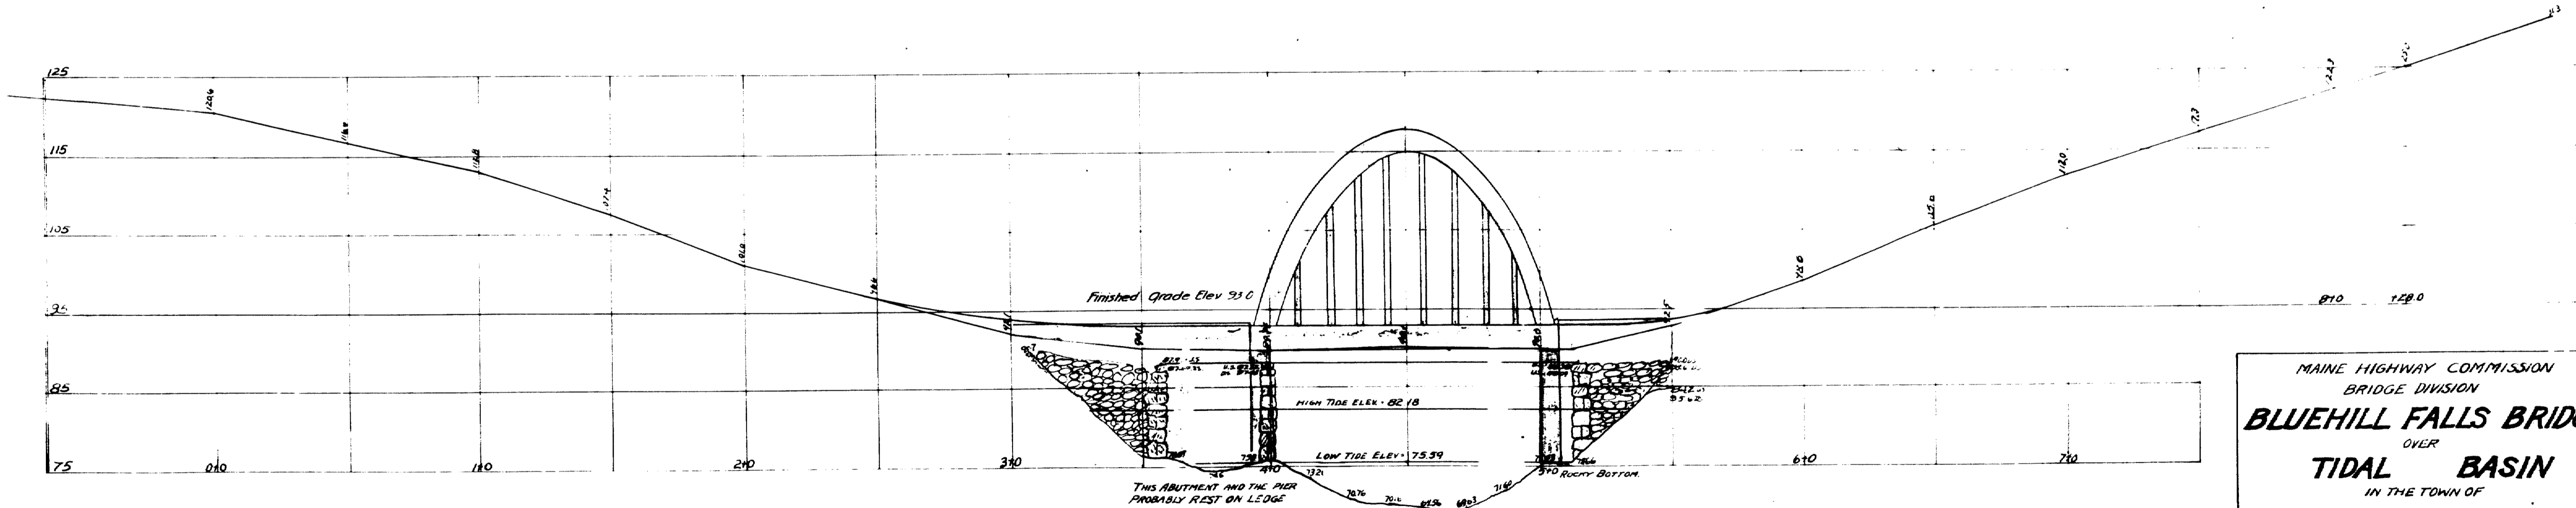

PROFILE ALONG SURVEY LINE  
SCALE: H. 1" = 30' V. 1" = 10'

MAINE HIGHWAY COMMISSION  
BRIDGE DIVISION  
**BLUEHILL FALLS BRIDGE**  
OVER  
**TIDAL BASIN**  
IN THE TOWN OF  
**BLUEHILL, HANCOCK COUNTY.**  
SURVEY PLAN  
SHEET 1 OF 6 AUGUSTA, ME. FEB. 3, 1925.

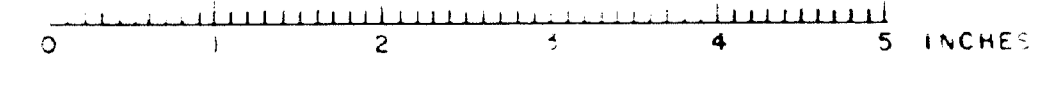

SURVEYED BY J. H. ...  
 DRAWN BY ...  
 CHECKED BY ...