

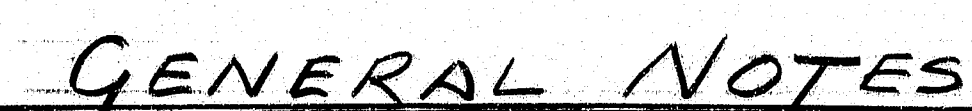


REINFORCING STEEL SCHEDULE


All reinforcing steel to be ASTM Grade 60, A615

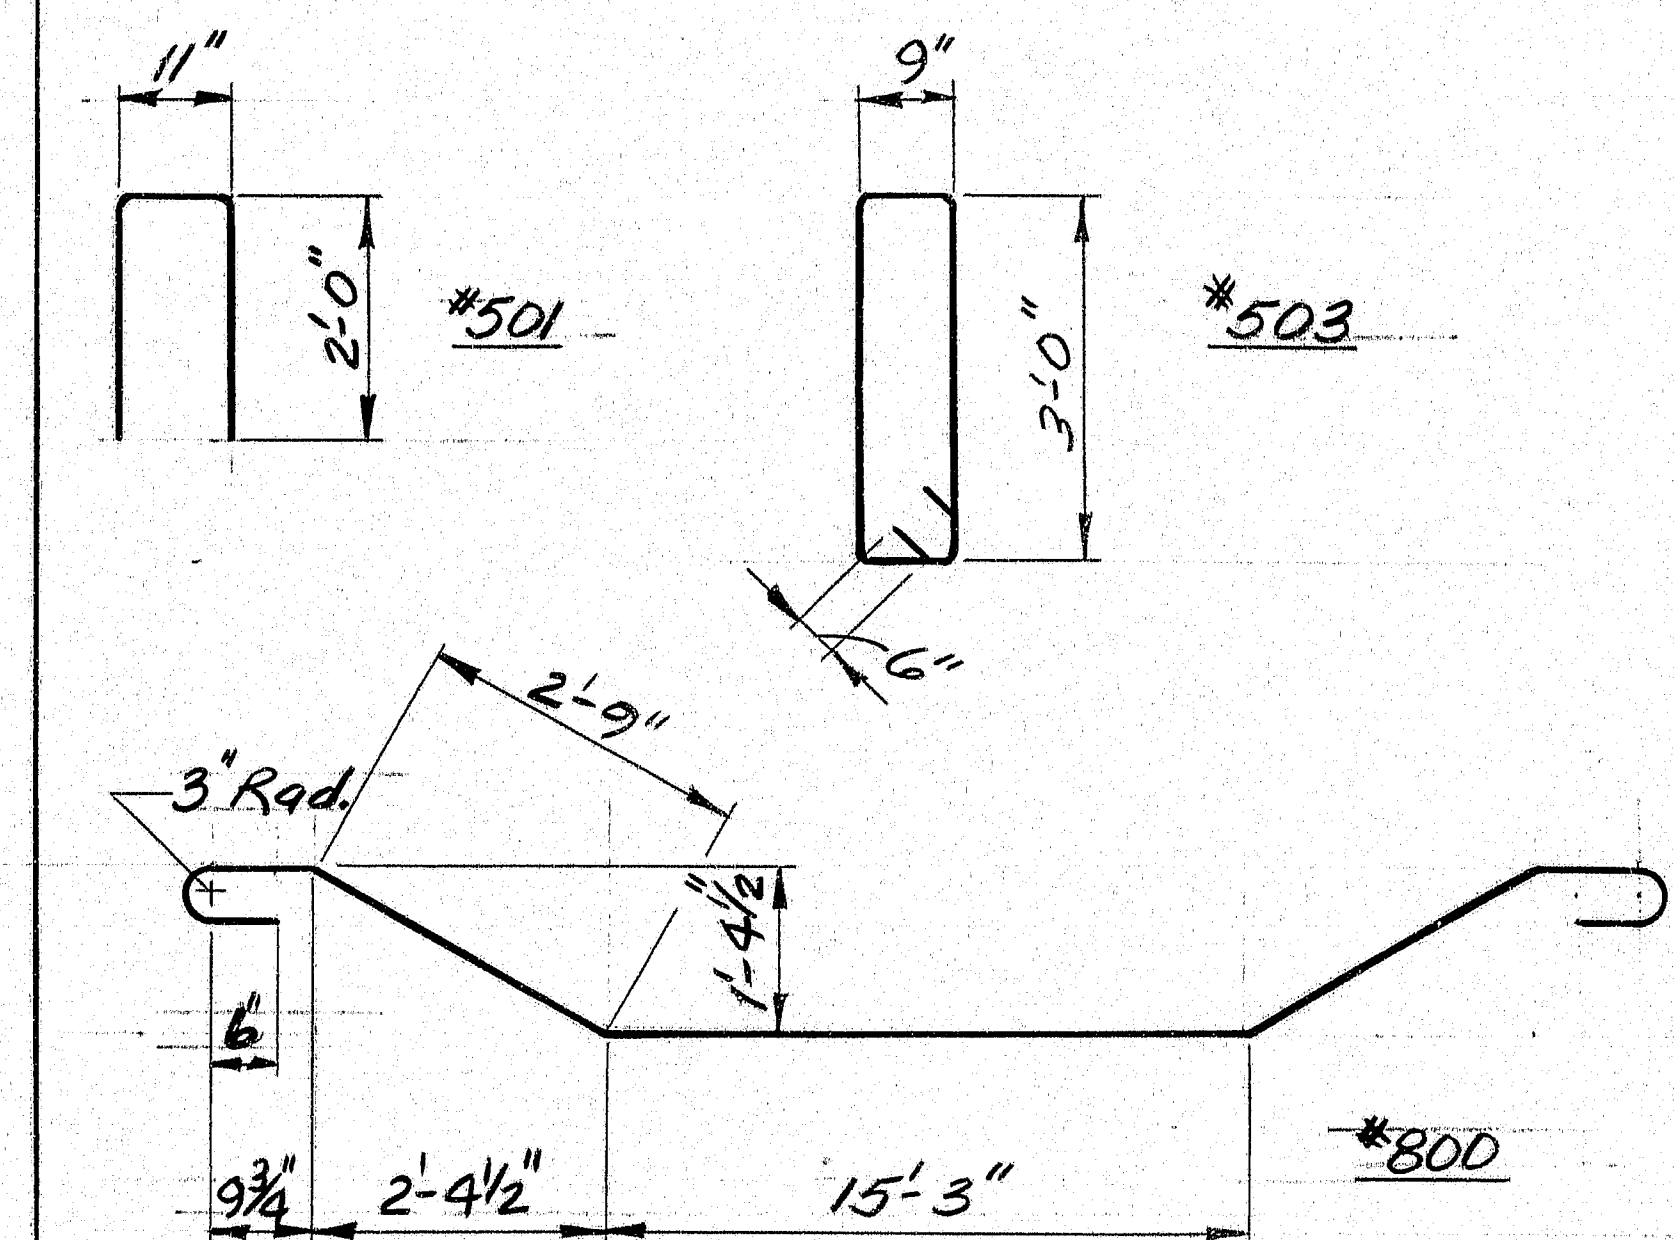

1. Chamfer all exposed edges of concrete $\frac{3}{4}$ ".
2. All reinforcing steel to have a 2" cover minimum.

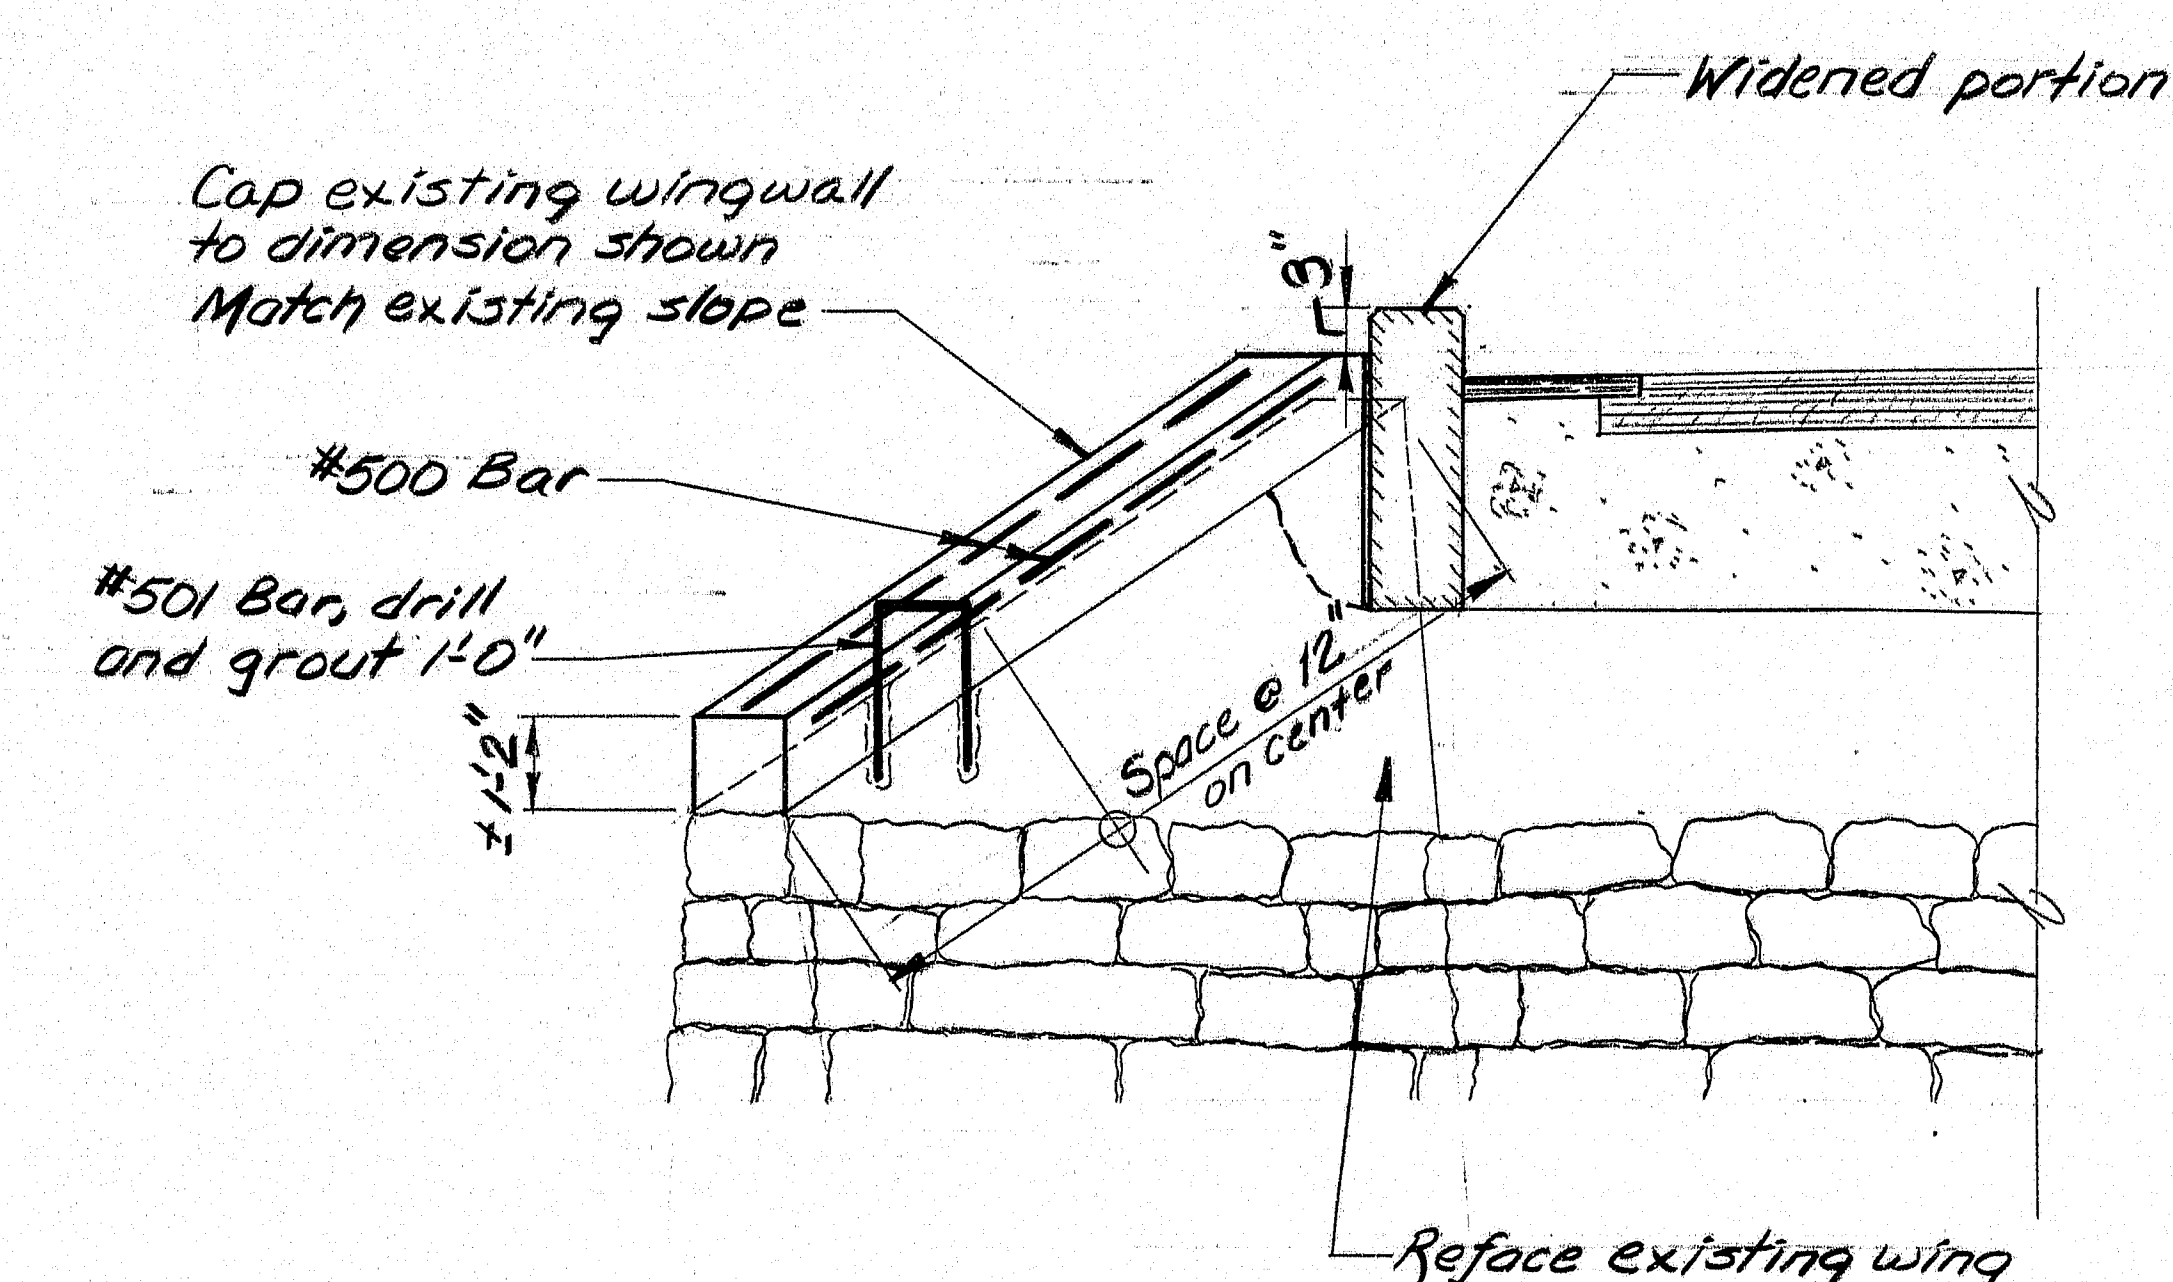

TYPICAL WINGWALL ELEVATION

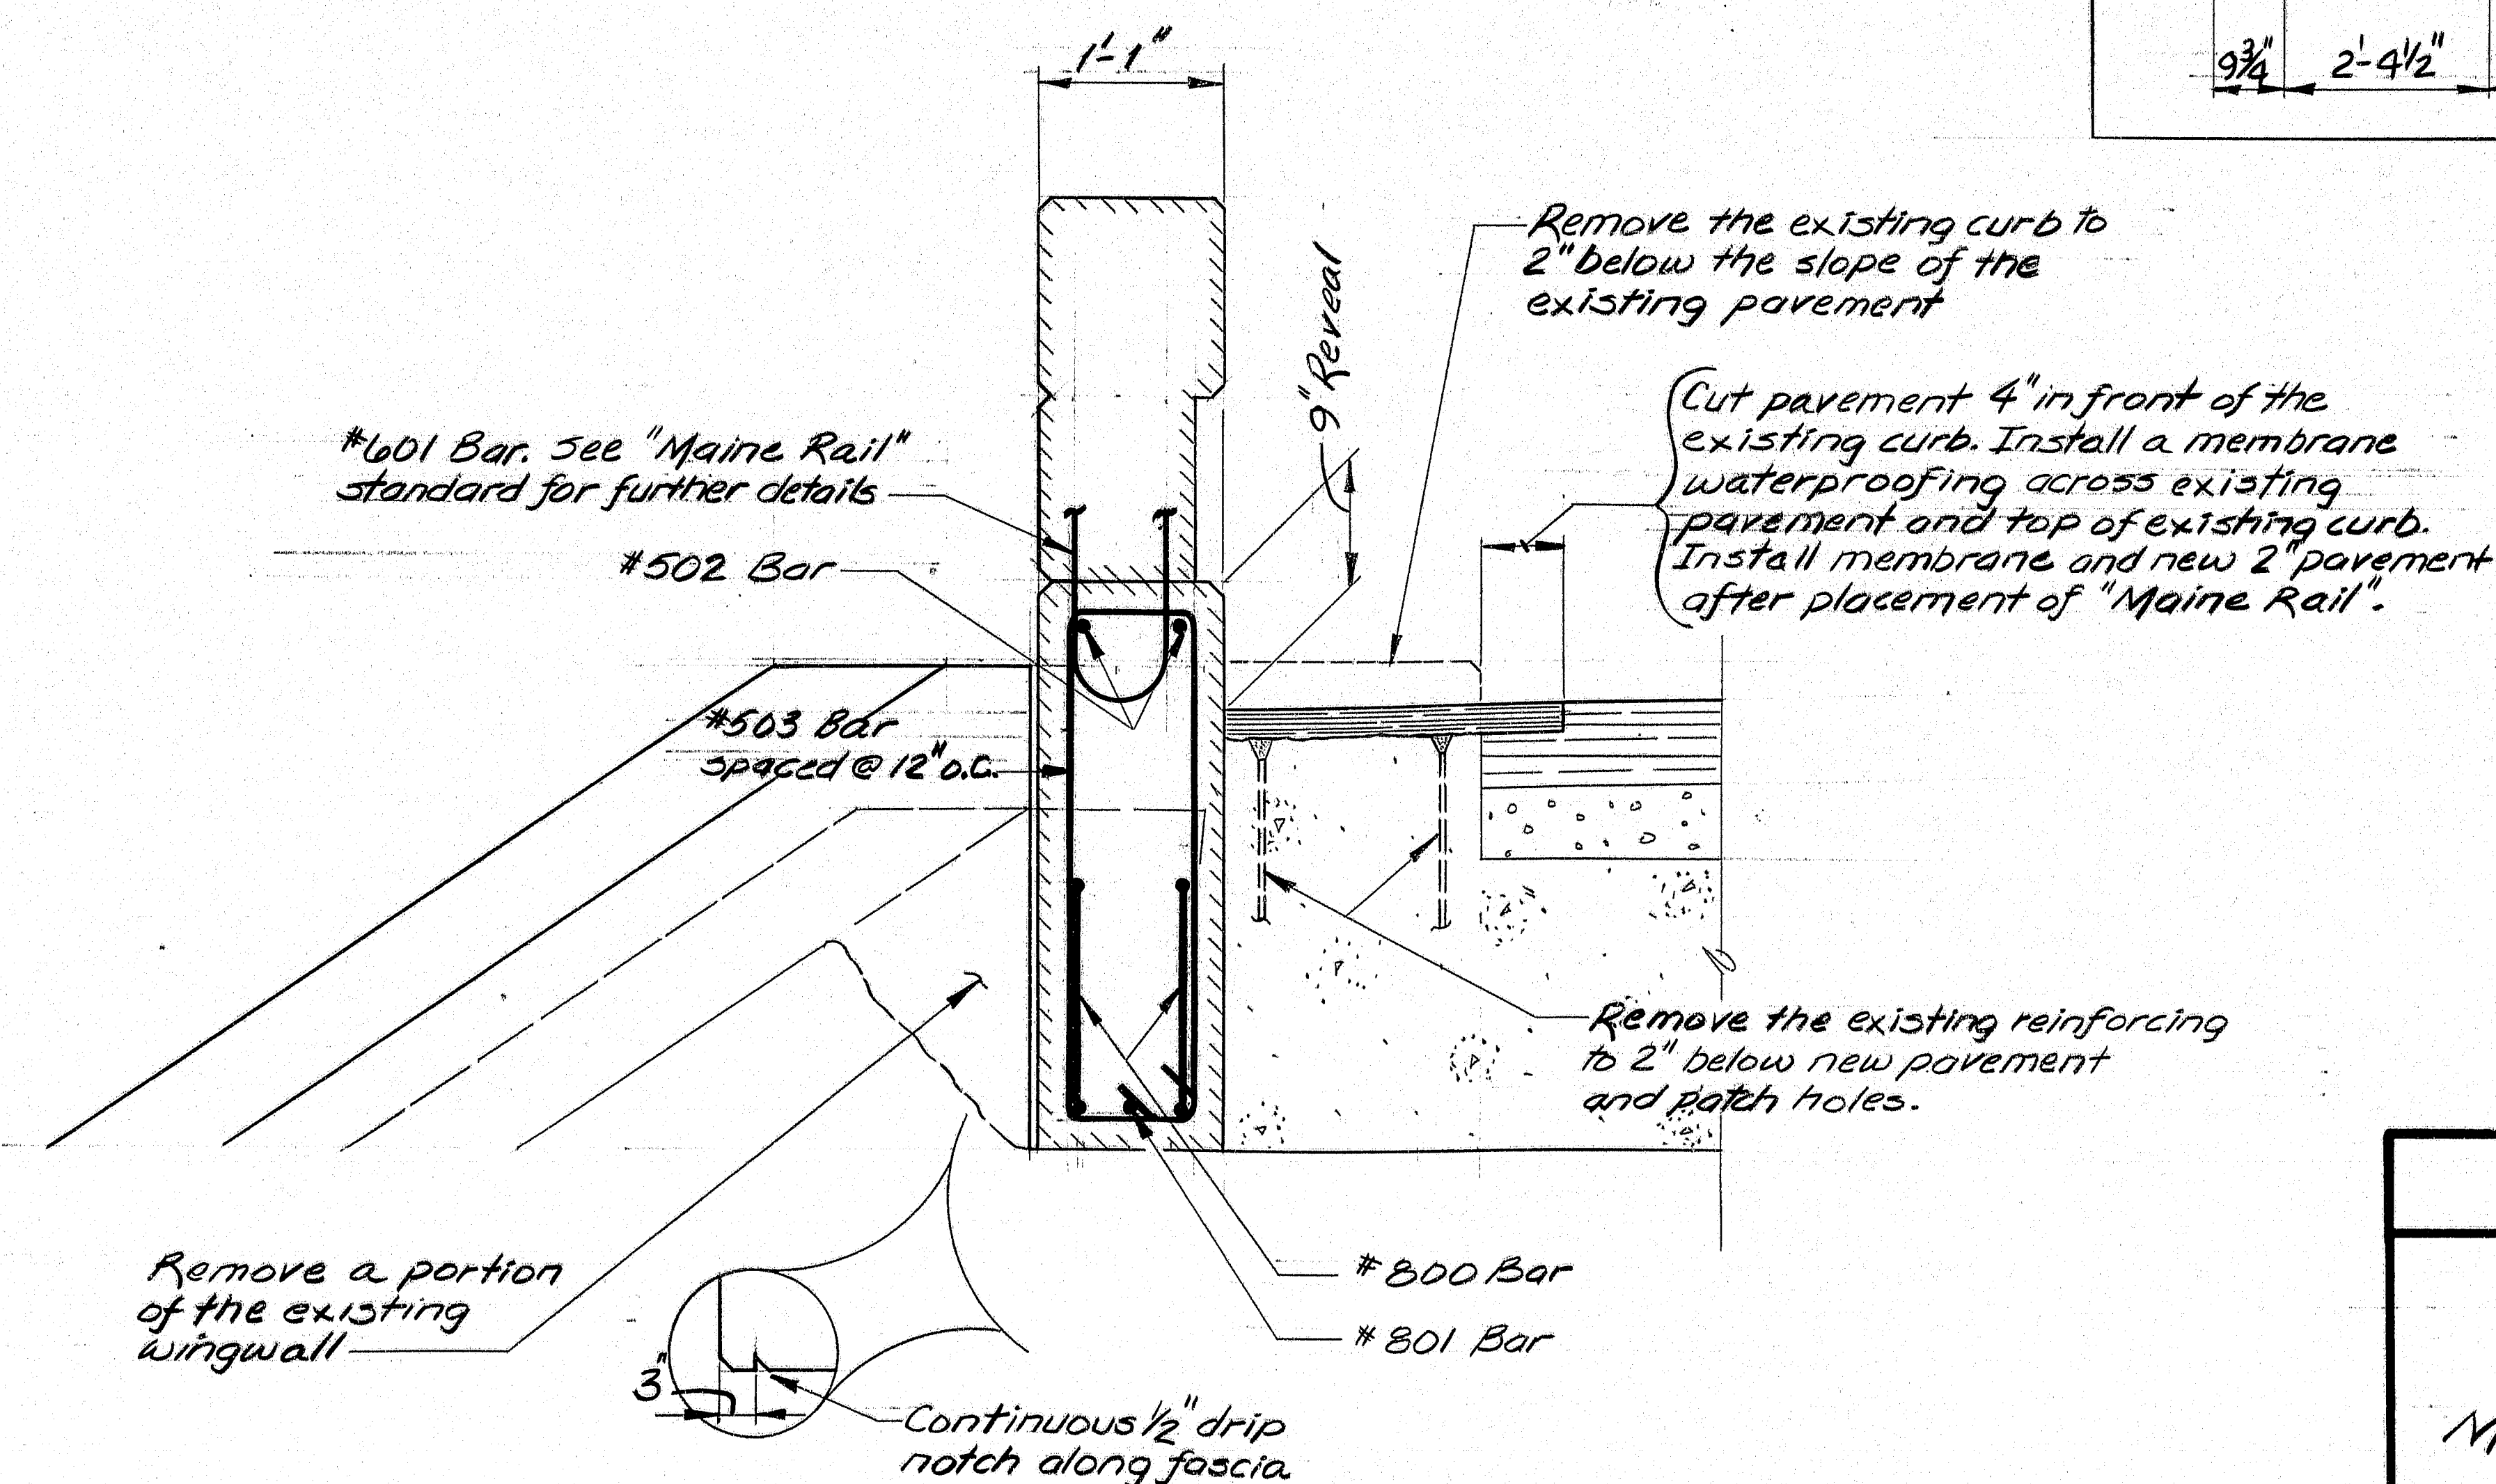

SECTION THRU WIDENING AT ABUTMENT

122-85

STATE OF ~~MASSACHUSETTS~~
DEPARTMENT OF TRANSPORTATION
MARSH BRIDGE
OVER
MARSHALL BROOK
BETWEEN
SOUTHWEST HARBOR & TREMONT
HANCOCK COUNTY
BRIDGE WIDENING
SHEET 1 OF 2 AUGUSTA, MAINE DEC. 1997

PLANS	PROJECT DESIGN ENGINEER	BY	DATE
	DESIGN - DETAILED	<i>L. Bonner</i>	<i>12/199</i>
	CHECKED		
	REVISIONS		
	FIELD CHANGES		

PLANNING 14 100 10740