

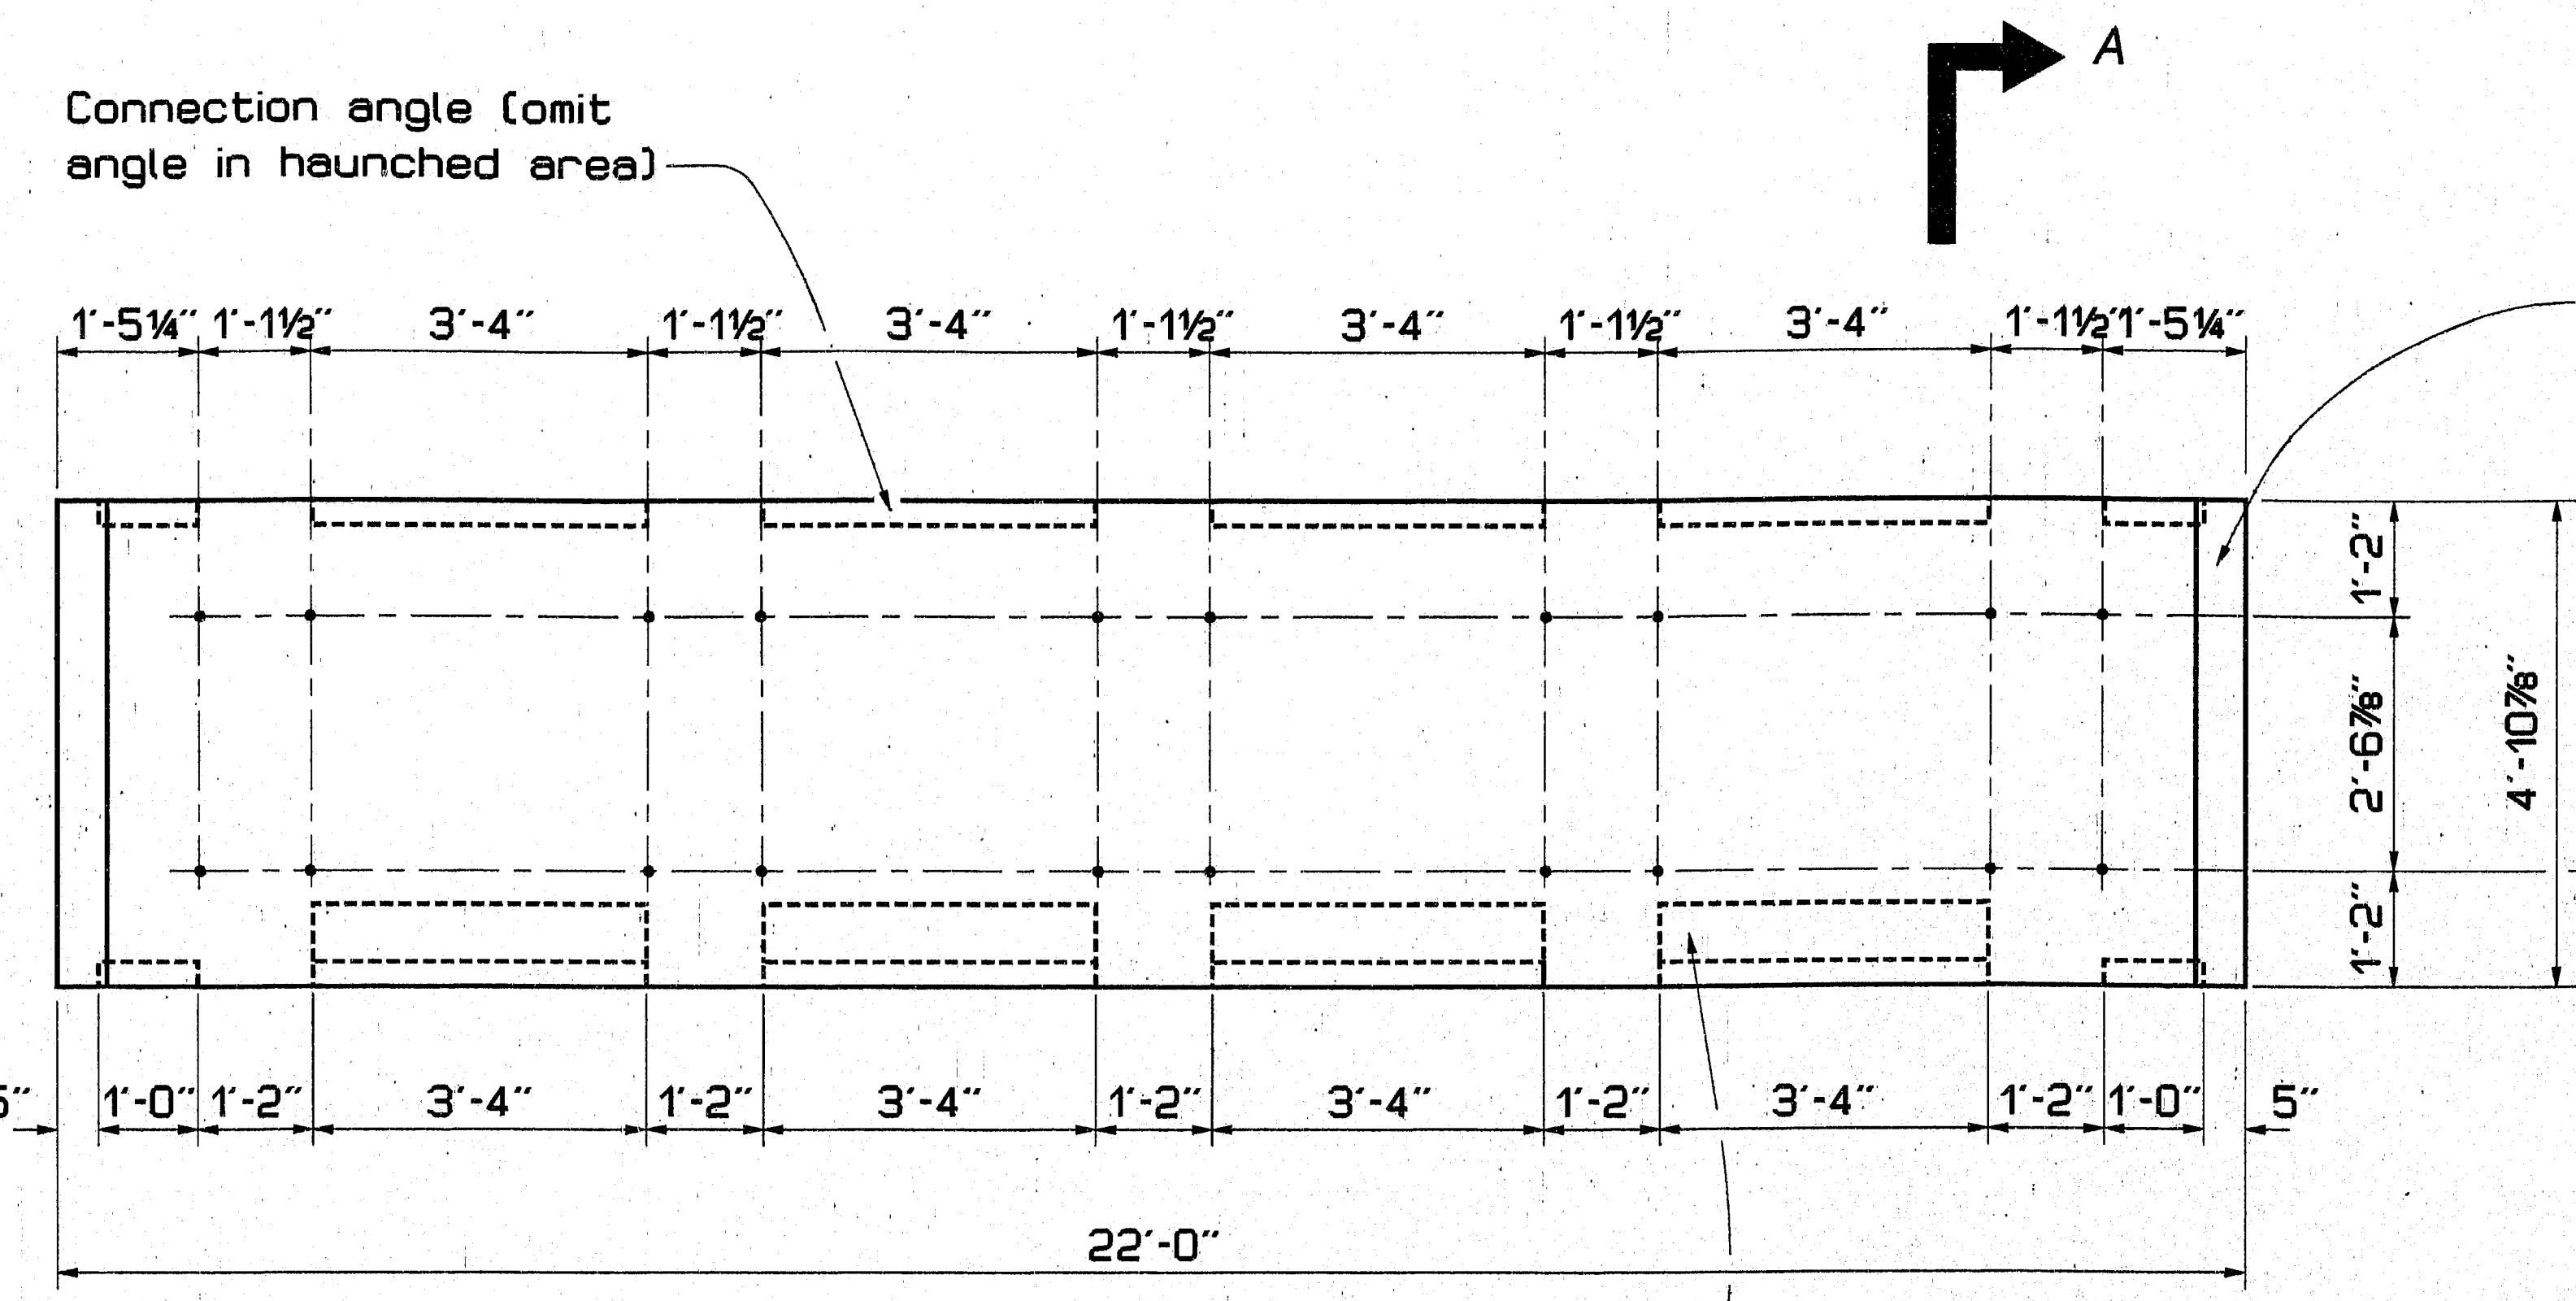


F.H.V.A. RES. NO.	STATE	PROJECT NUMBER	SHEET NO.	TOTAL SHEETS
1	MAINE	*3801	1	1

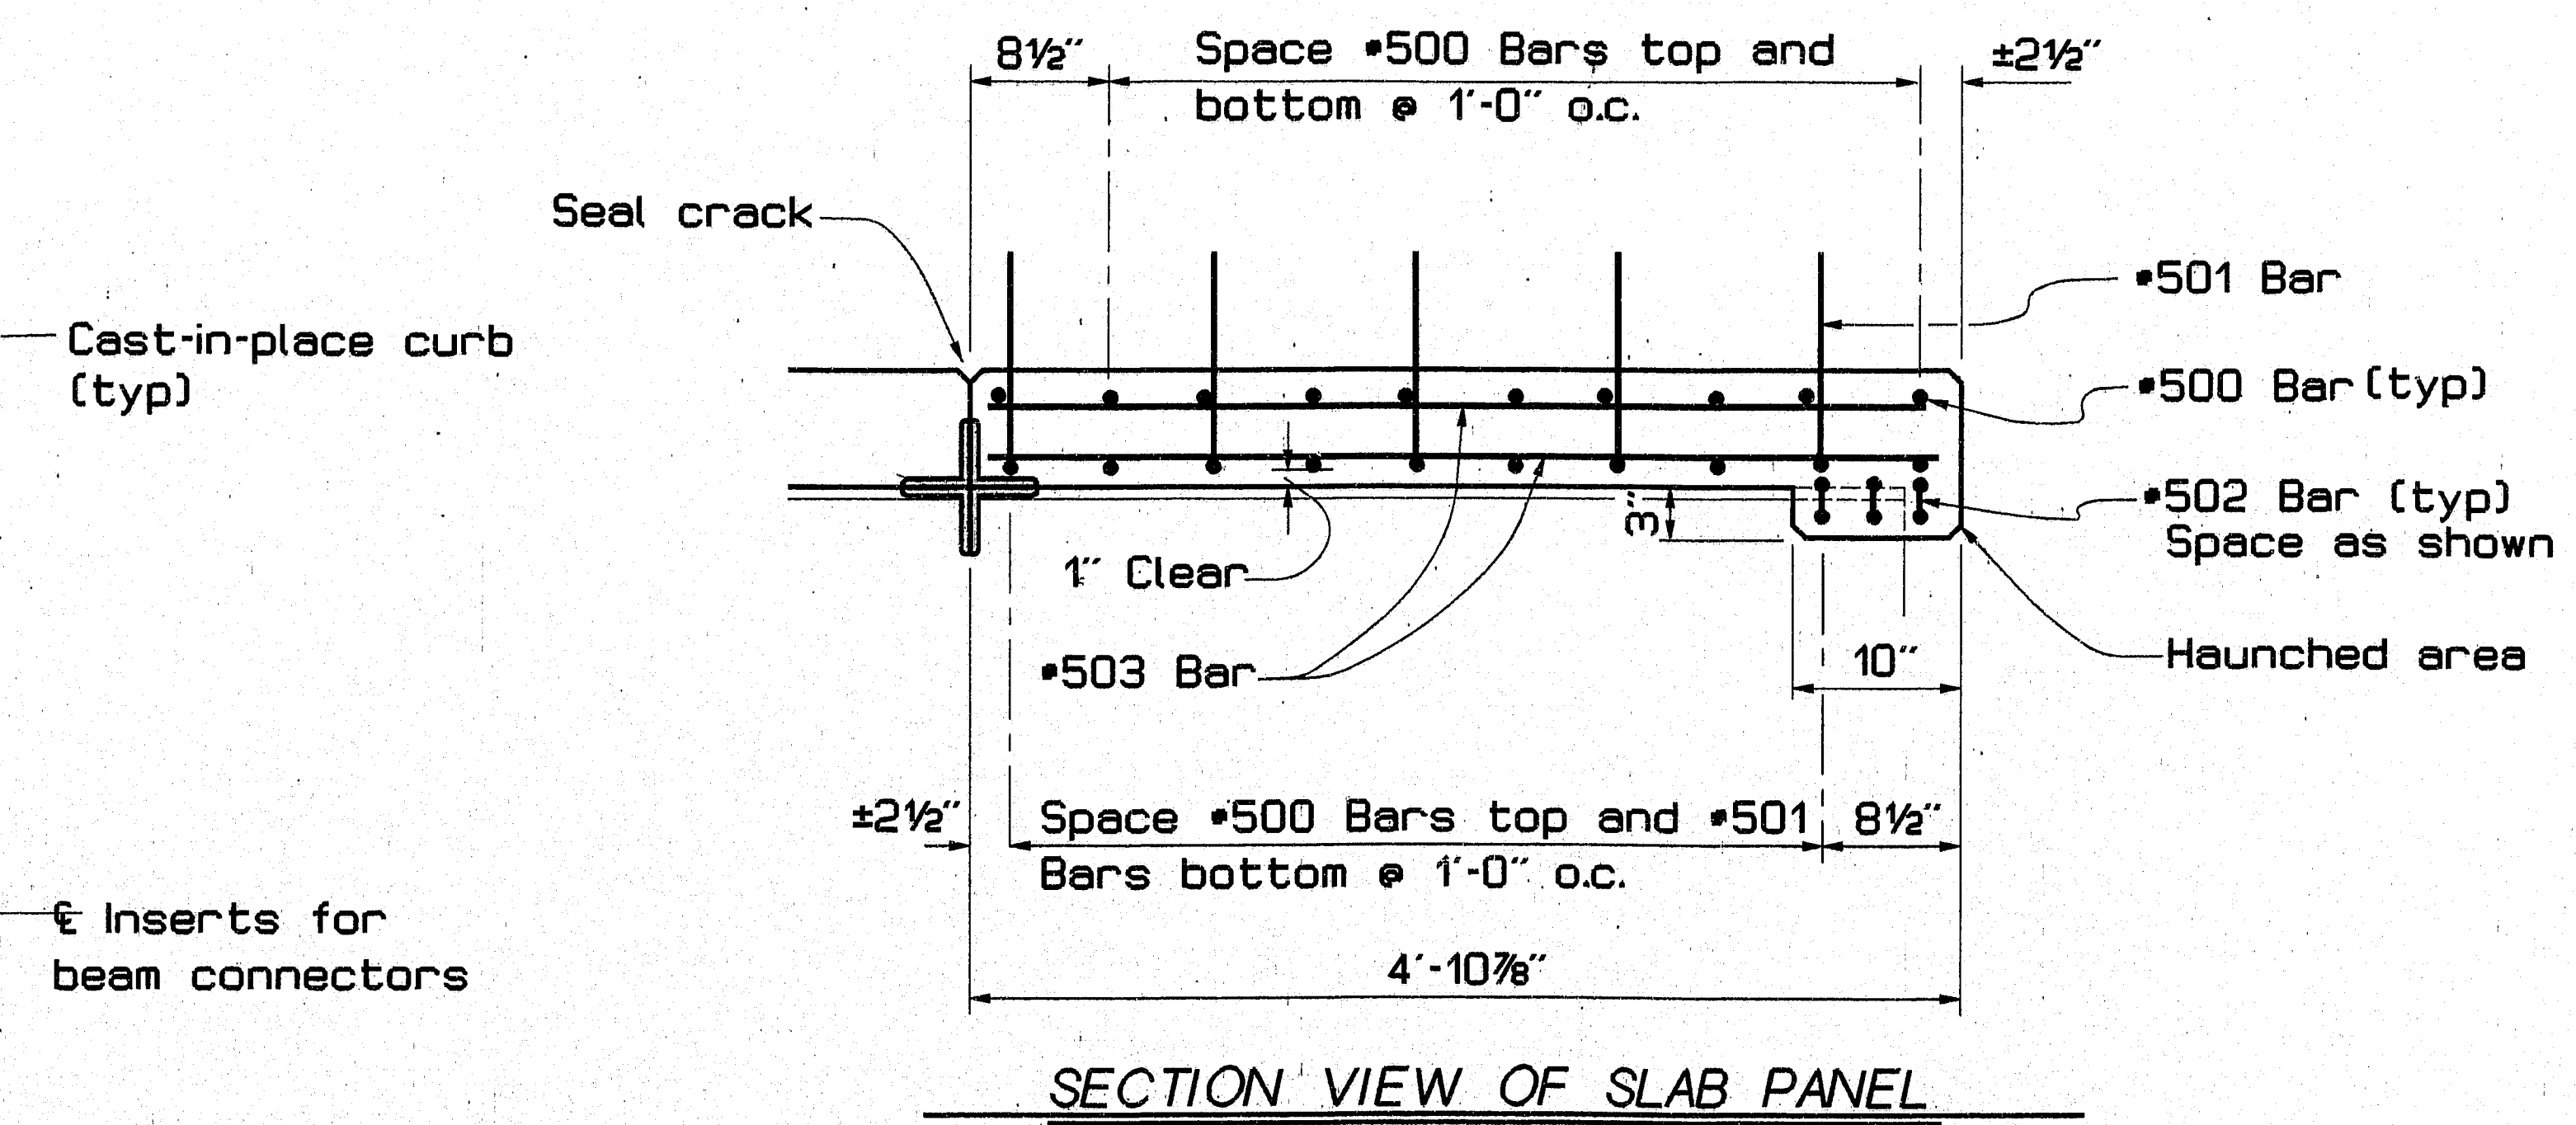

PLAN VIEW OF PRECAST PANEL
13~REQ'D

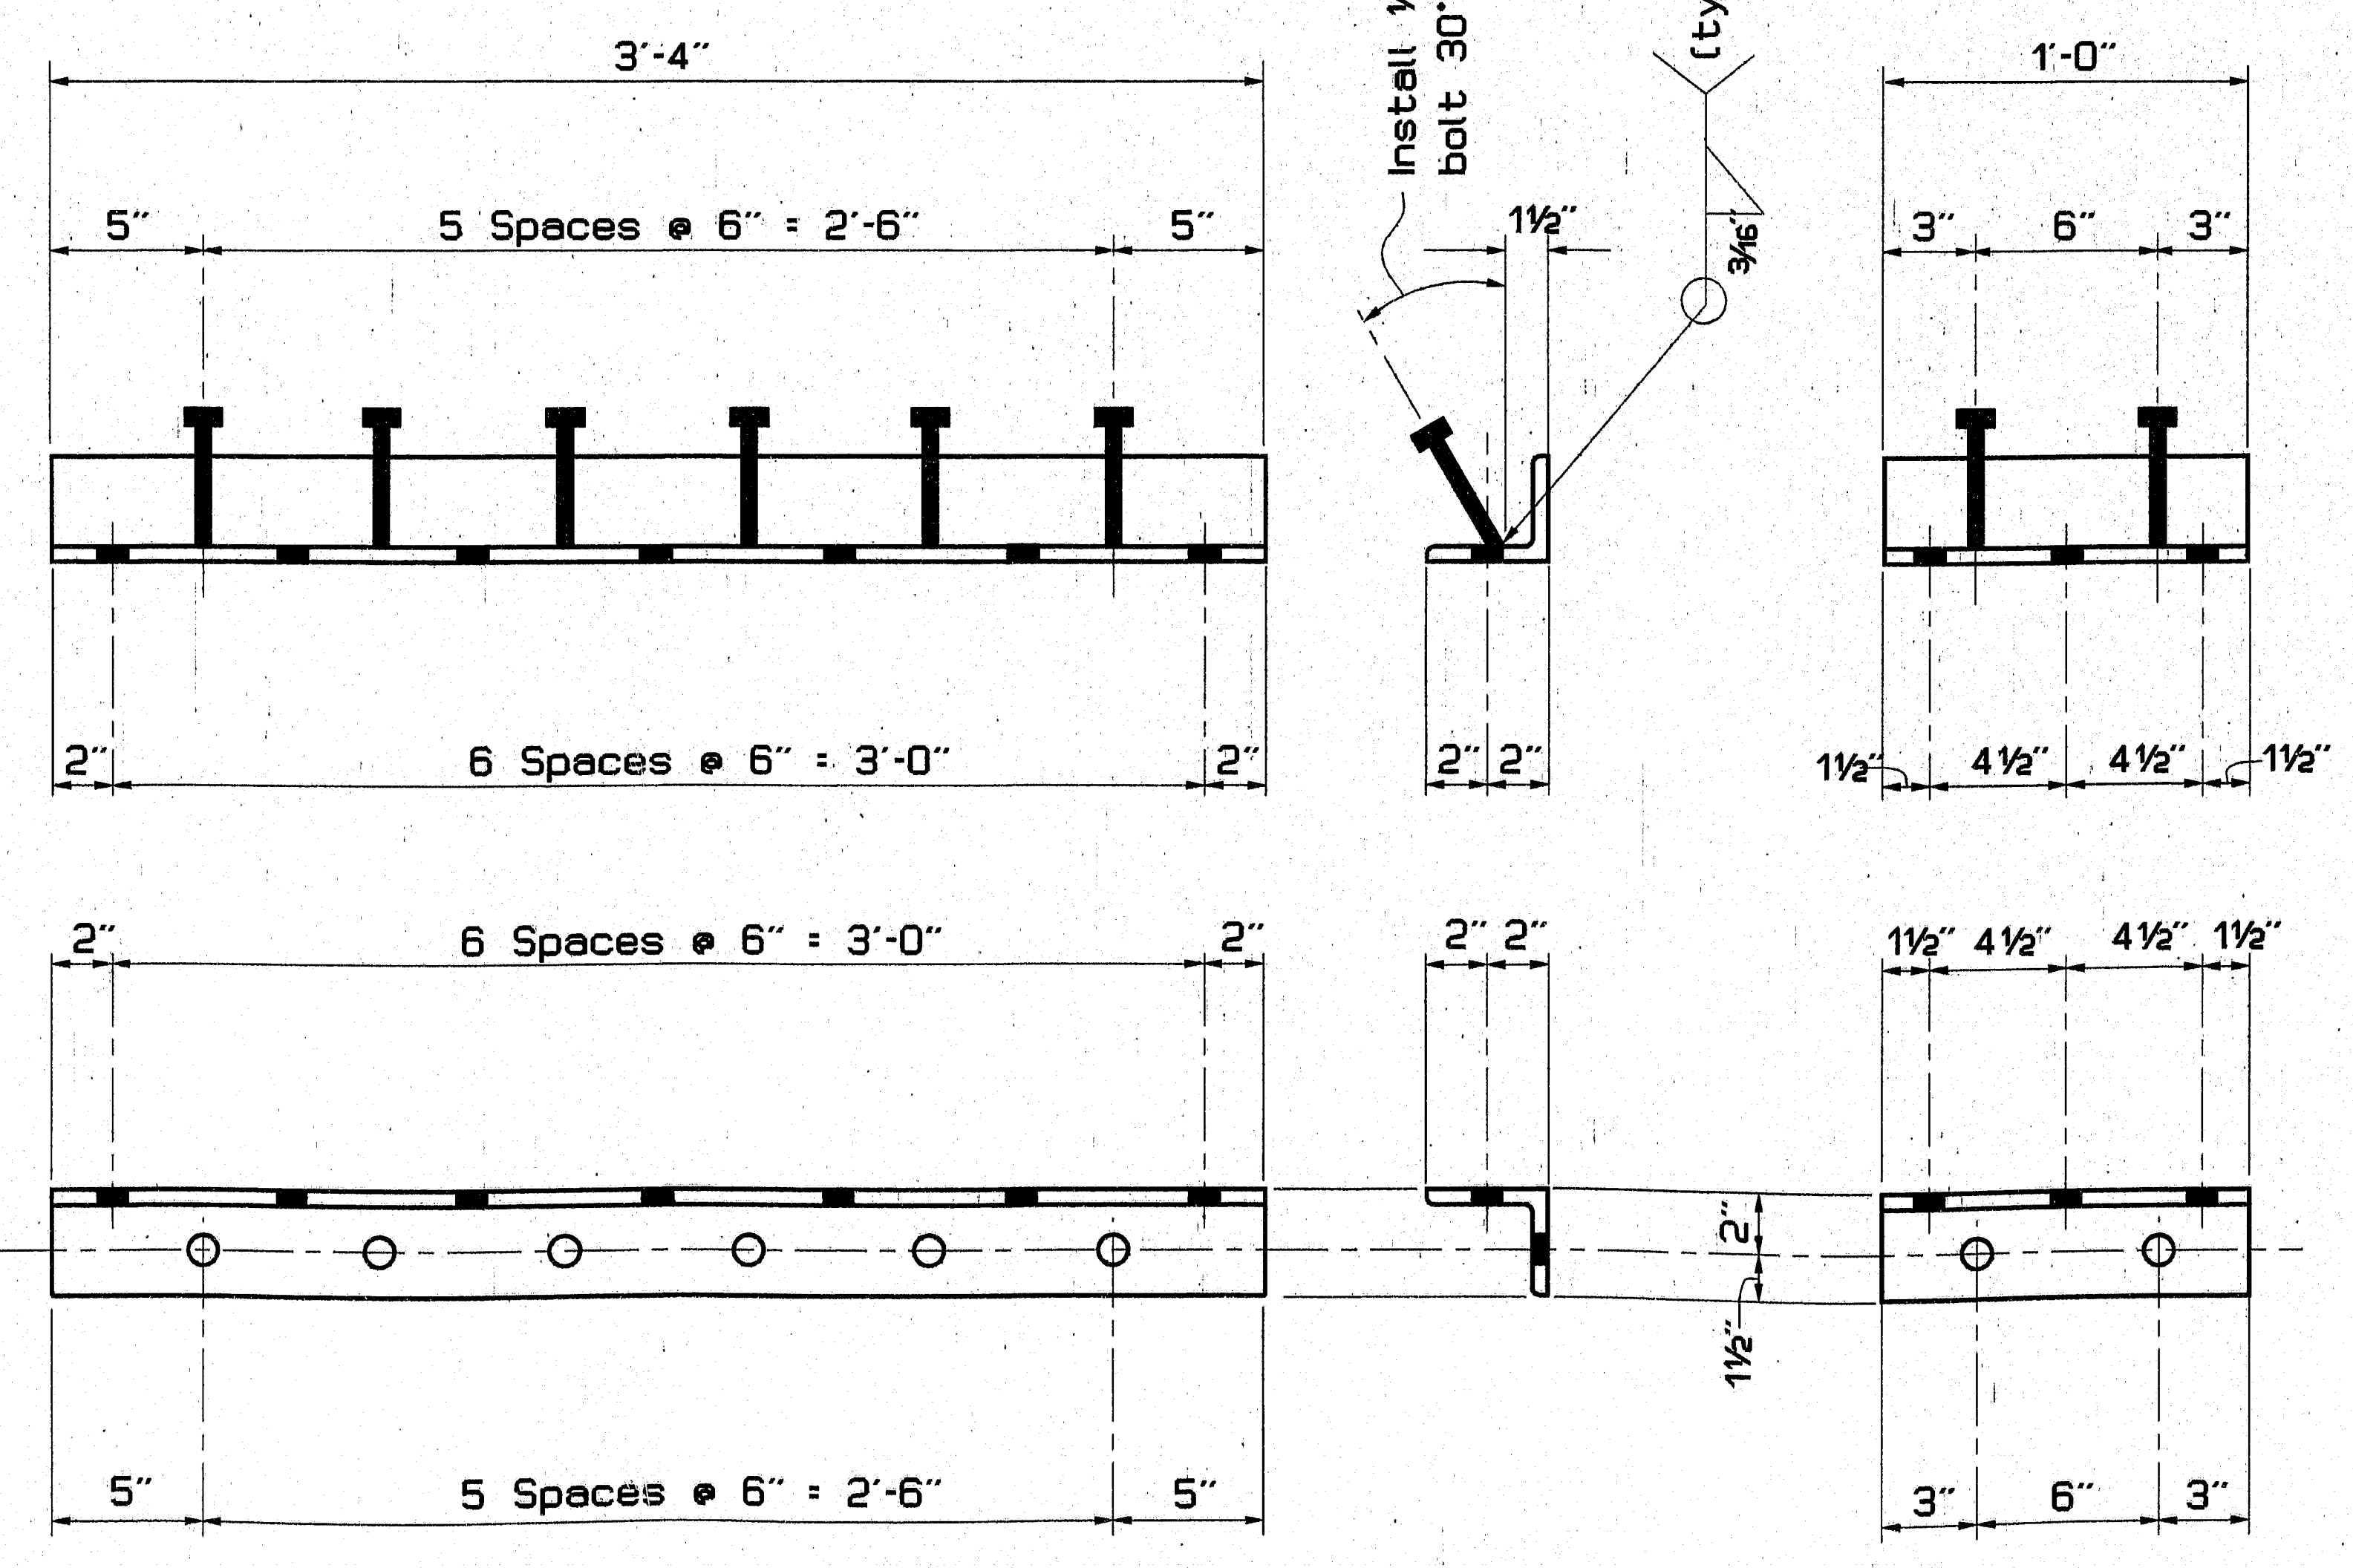

REINFORCING STEEL SCHEDULE				
MARK	SIZE	NO.	LENGTH	LOCATION
#500	#5	200	21'-8"	Trans. Slab
#501	#5	66	23'-10"	Trans. Slab
#502	#5	6	22'-6"	Trans. Slab Haunch
#503	#5	485	4'-6"	Longit. Slab
#600	#6	55	4'-6"	Curb

1'-1"




21'-8"

#501

2'-7" 2'-6" 1'-6" 2'-6" 1'-6" 2'-6" 1'-6" 2'-6" 2'-7"

3" 3" 3" 3" 3" 3" 3" 3" 3"

4 1/4" (typ) #502

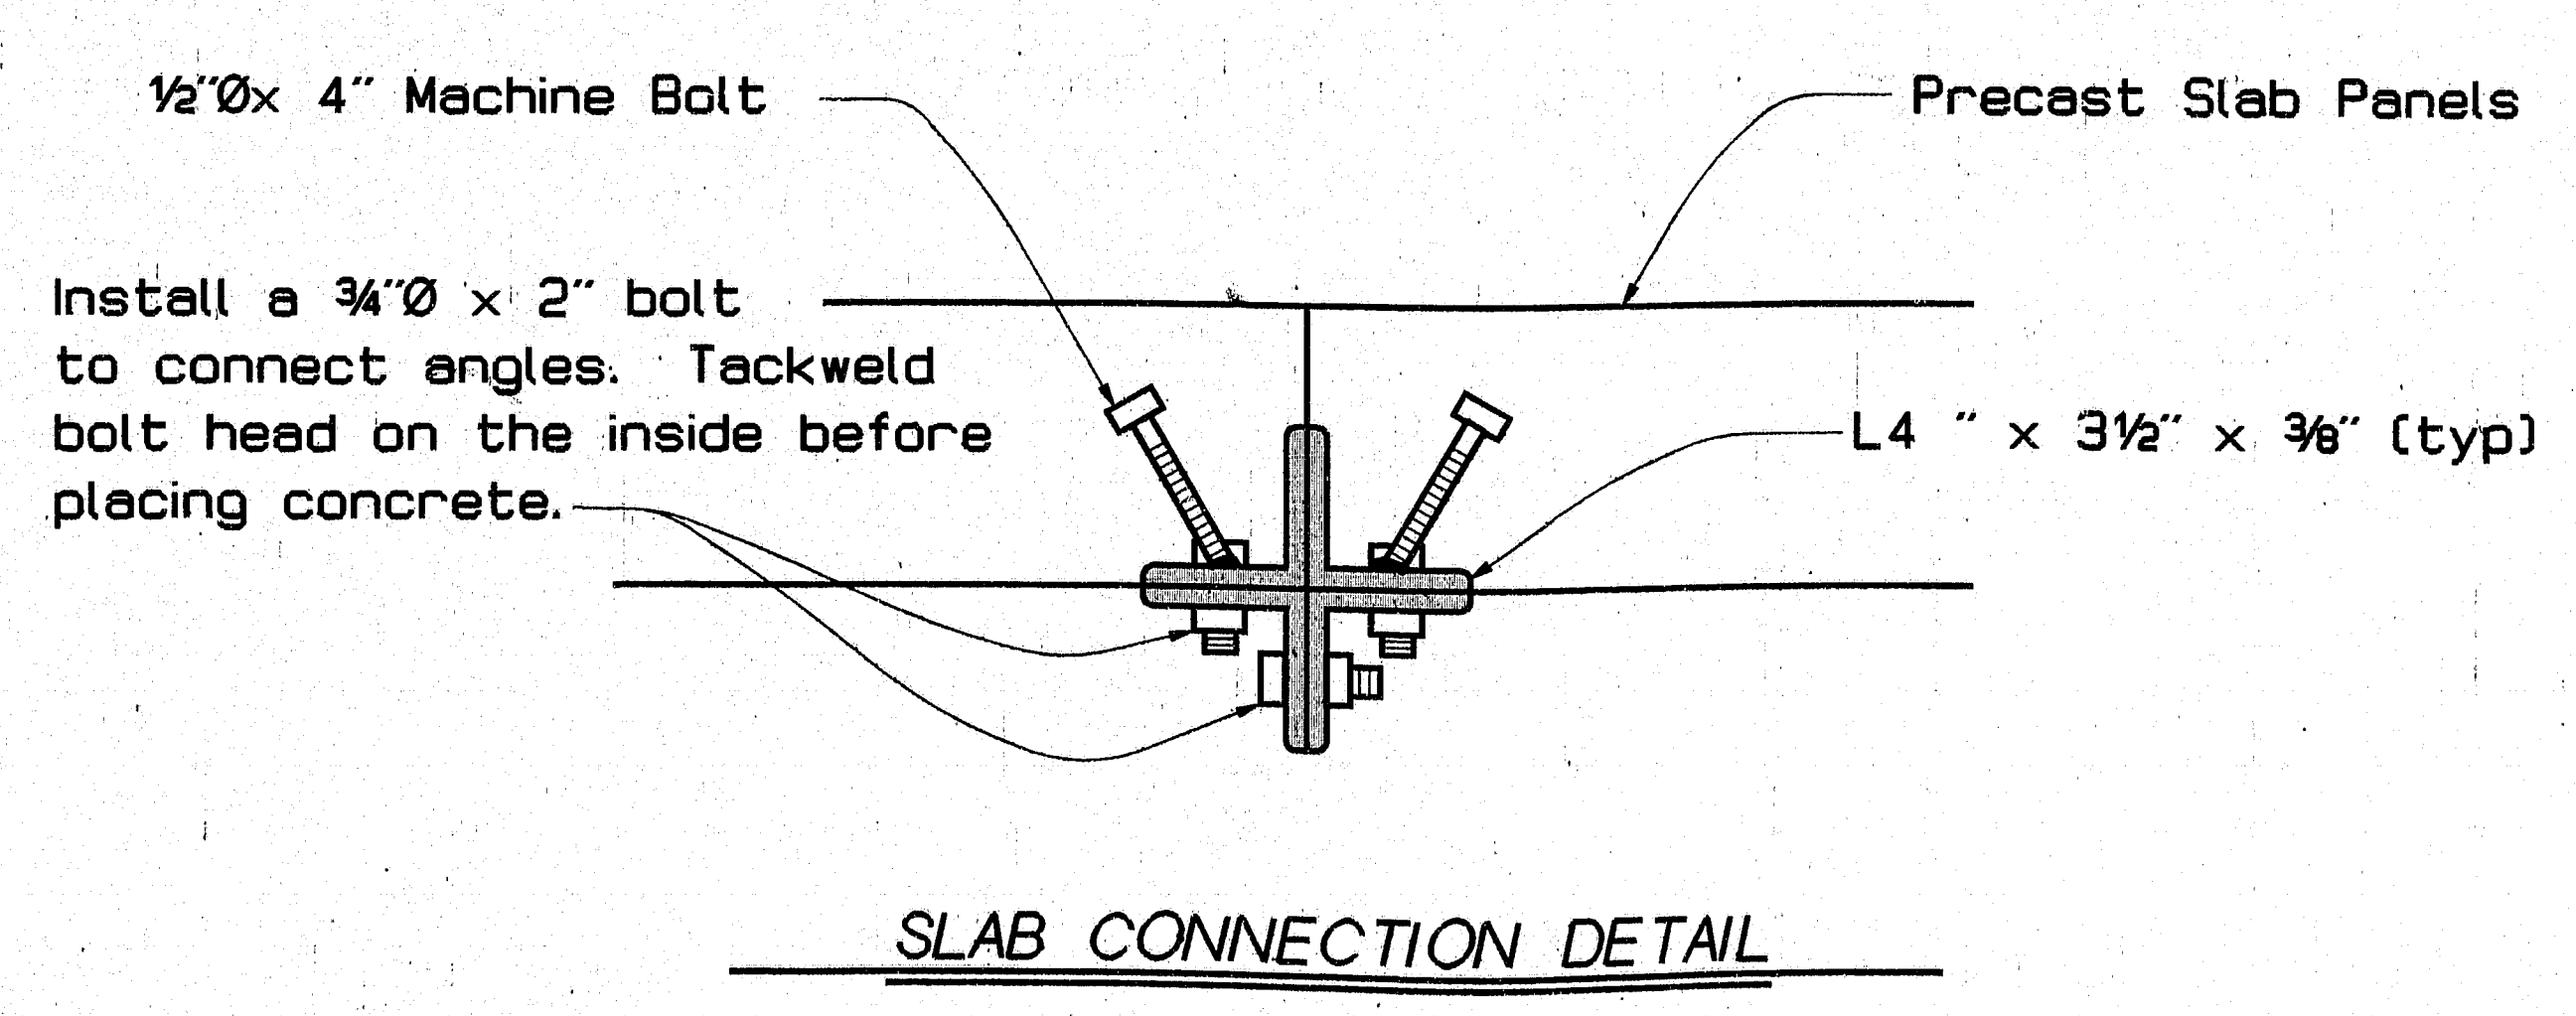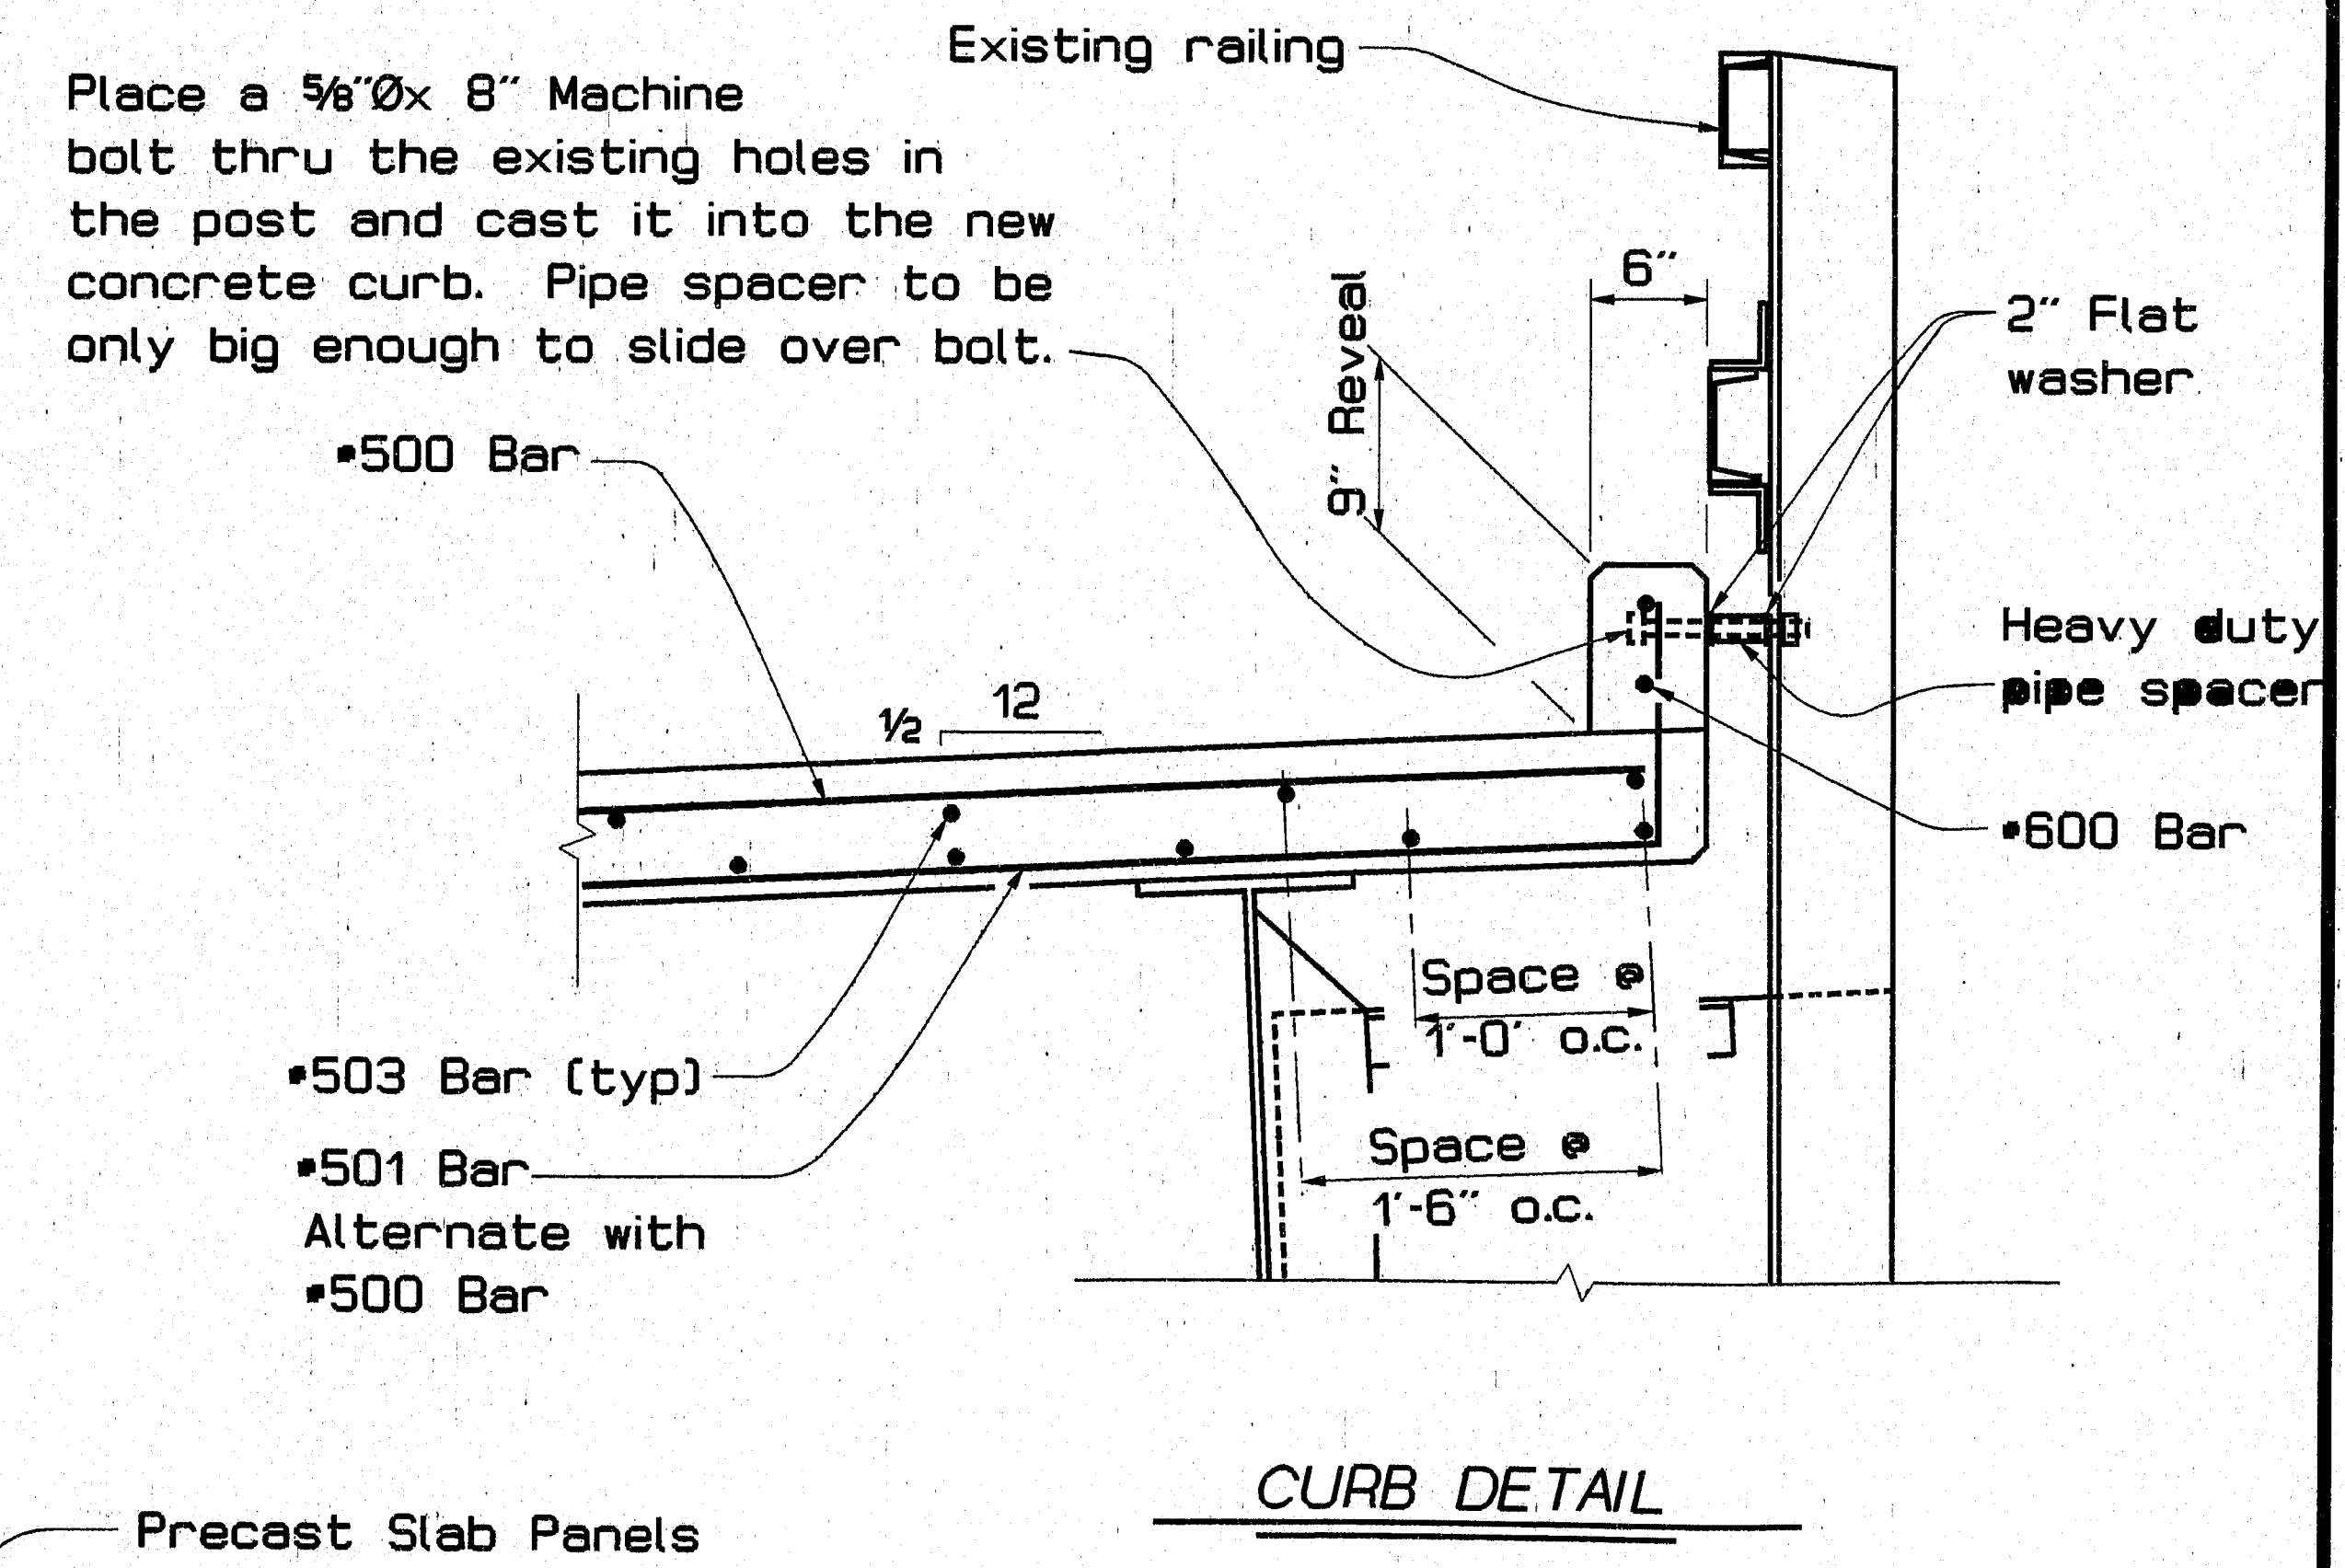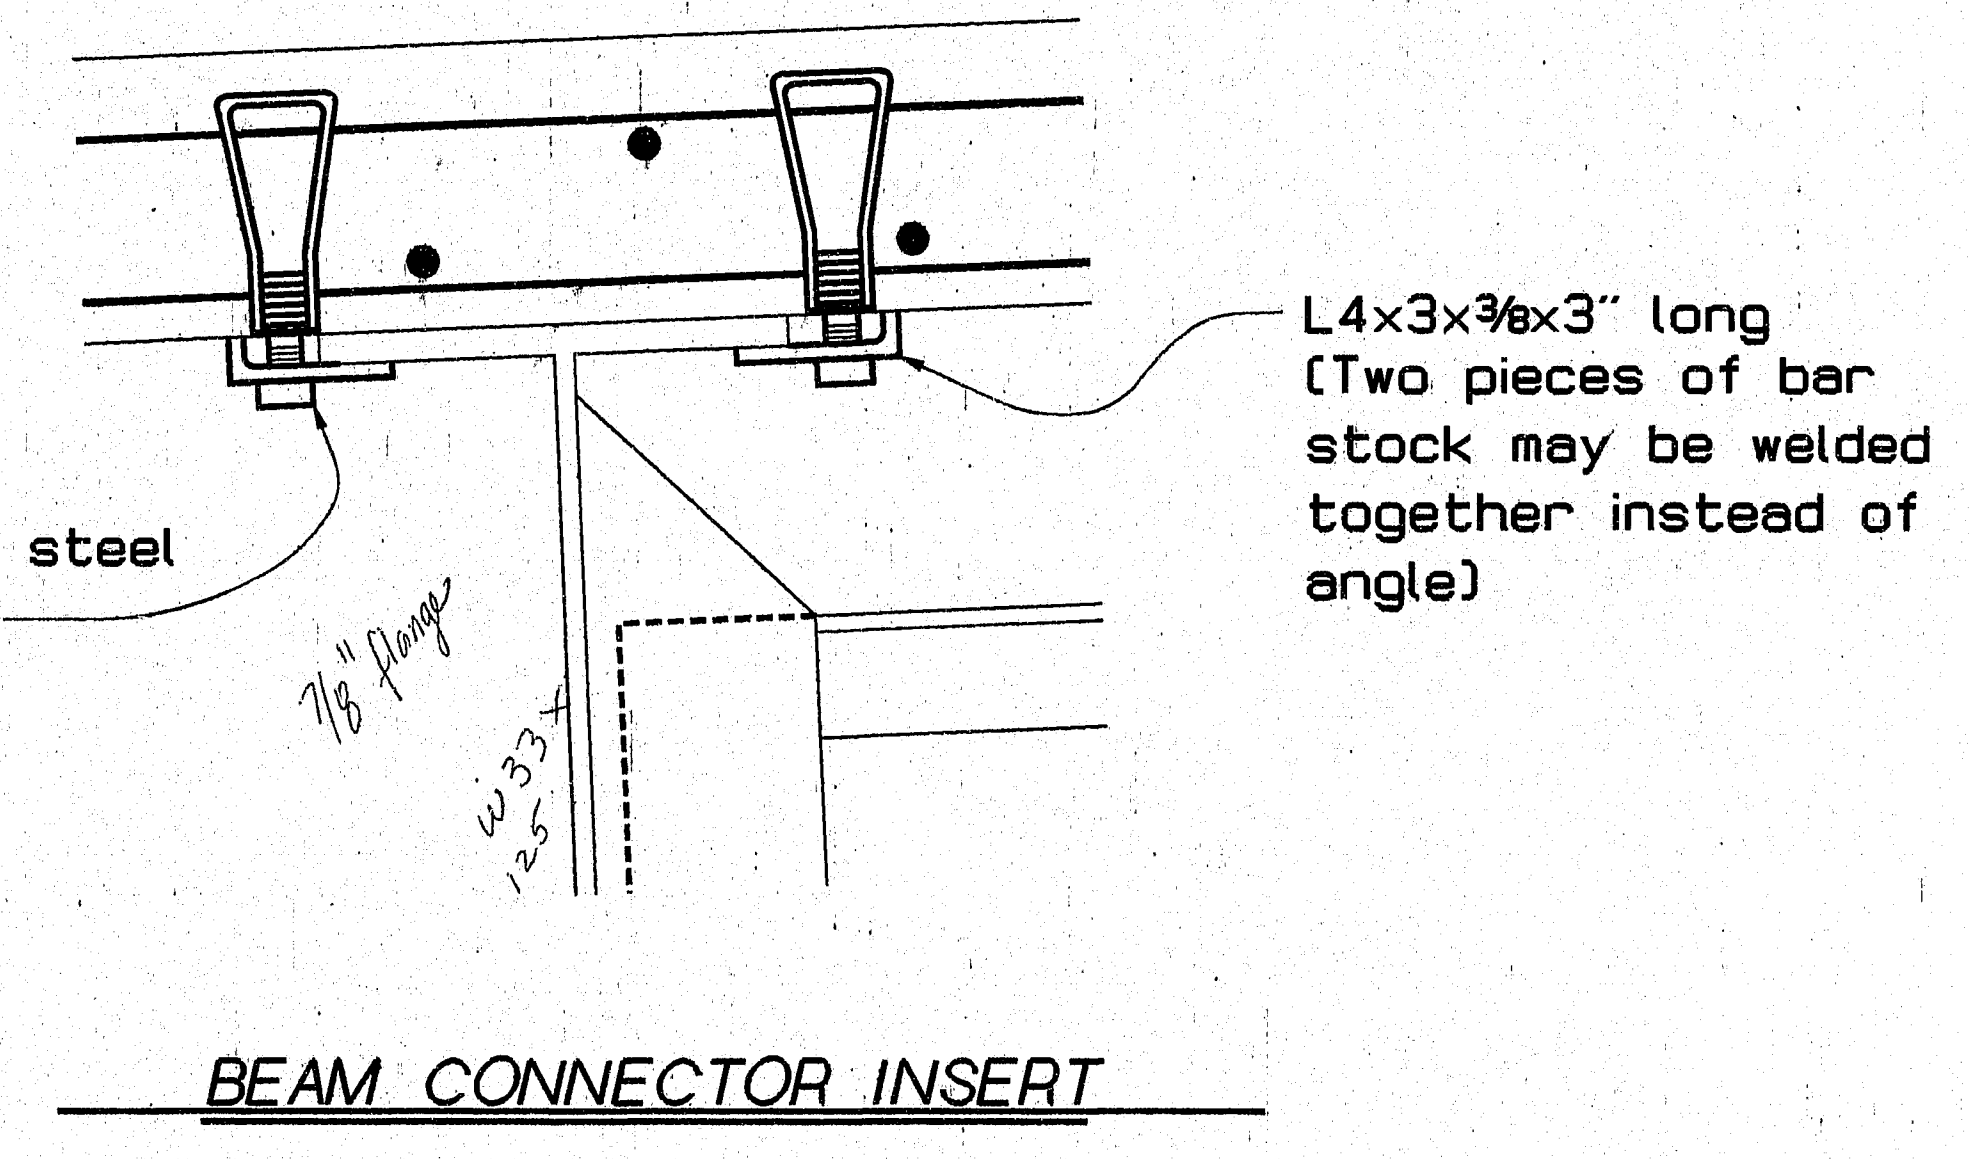

L4 X 3 1/2 X 3/8 CONNECTION DETAILS
96~~ 3'-4" LENGTH REQUIRED
48~~ 1'-0" LENGTH REQUIRED

122-75

STATE OF MAINE
DEPARTMENT OF TRANSPORTATION

SEVEN MILE STREAM BRIDGE
OVER
SEVEN MILE STREAM
IN
JAY
FRANKLIN COUNTY
PRECAST SLAB DETAILS

SHEET 1 OF 1 AUGUSTA, MAINE OCT. 1994

PROJECT DESIGN ENGINEER	DATE
BY L.S. BENNER	10/94
DESIGN-DETAILED	CHECKED
REVISIONS	FIELD CHANGES
PLANS	

07NOV84-00560.00

122-75