




DOTTED & K. RECORDED C.F.S. 11/25/1931

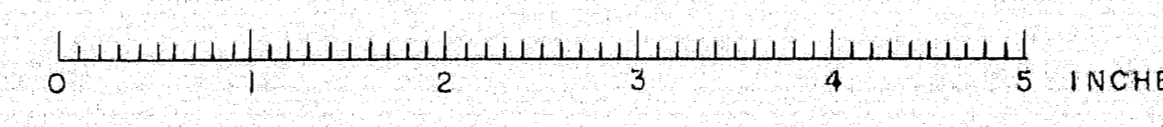


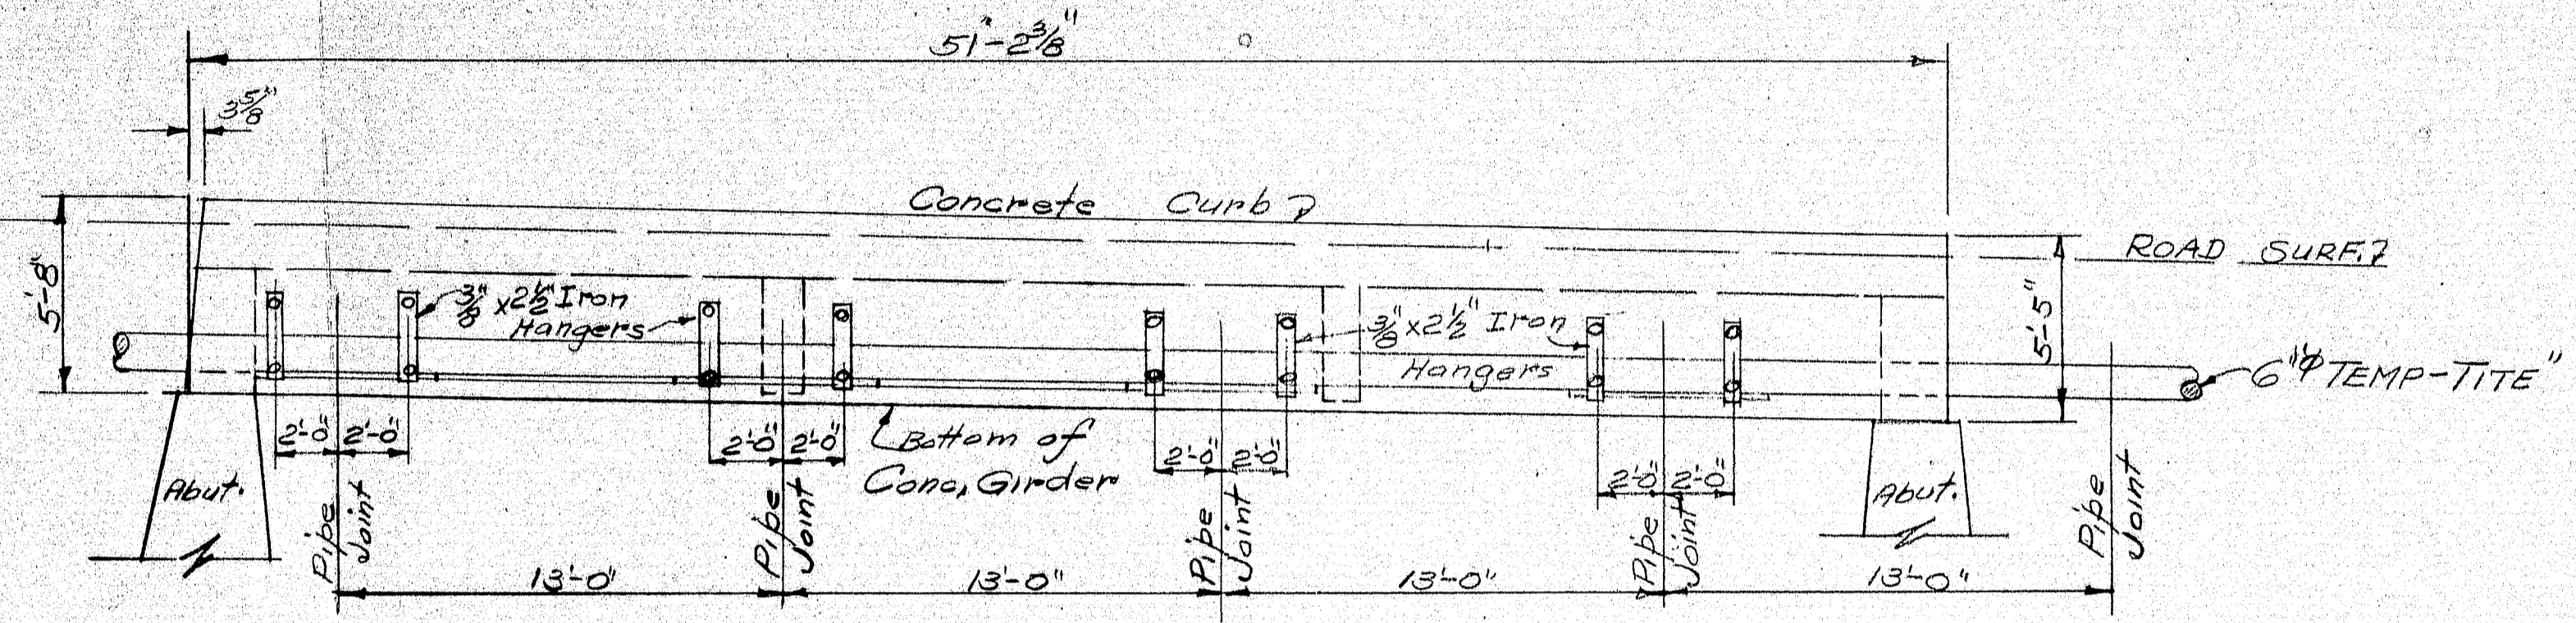

ELEVATION LOOKING UPSTREAM
SCALE 1/4" = 1'-0"

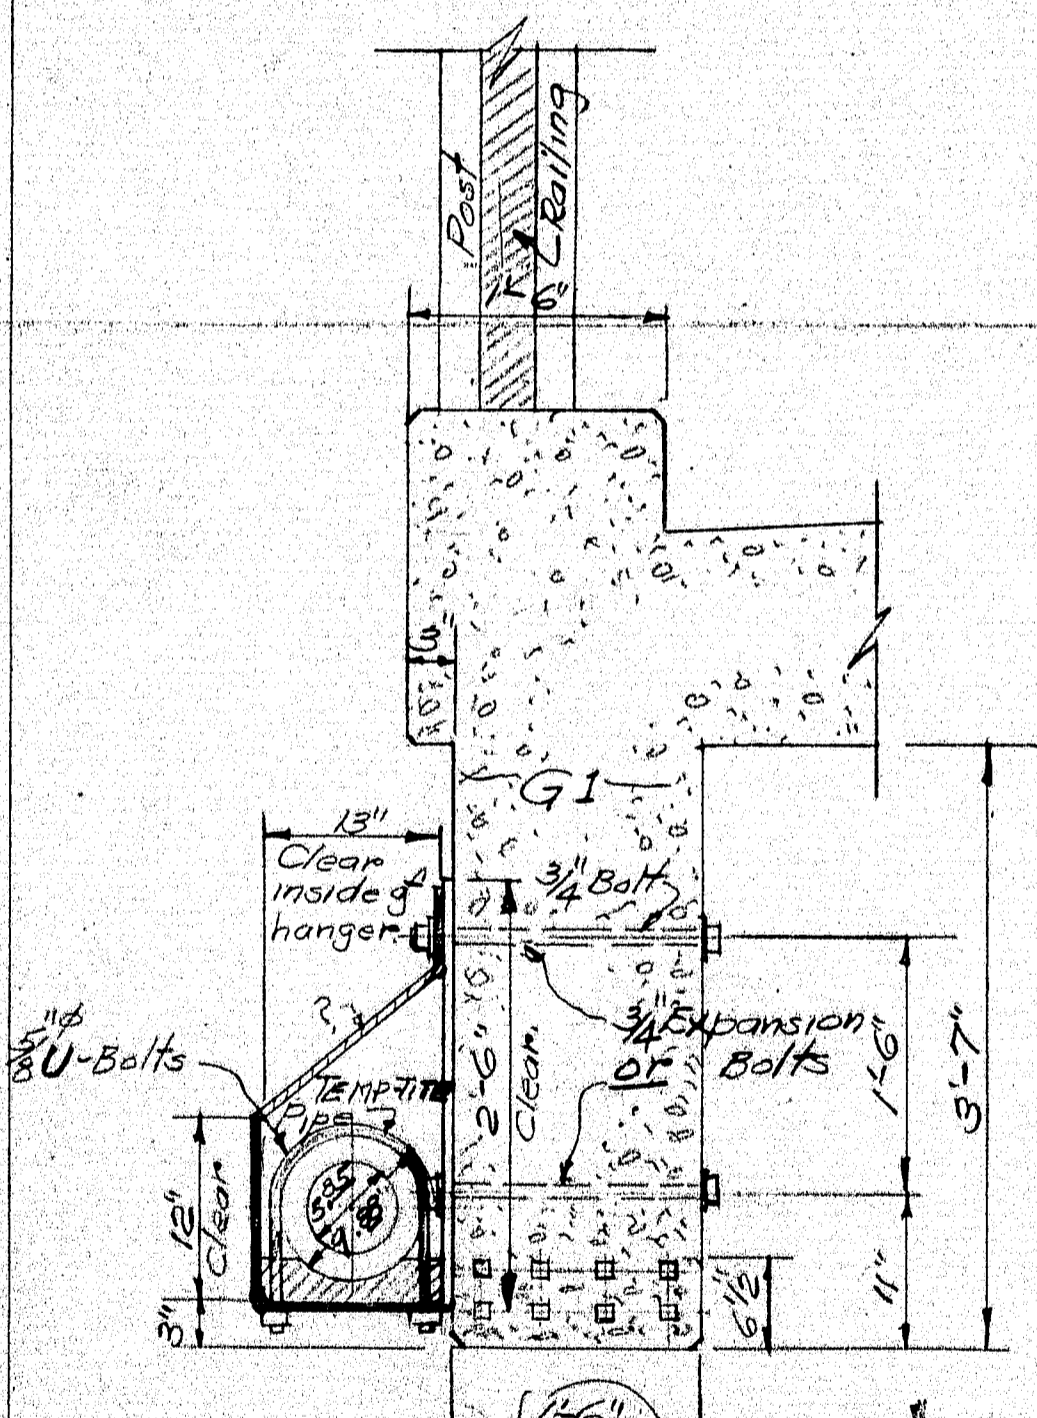

SECTION A-A
SCALE 1" = 1'-0"

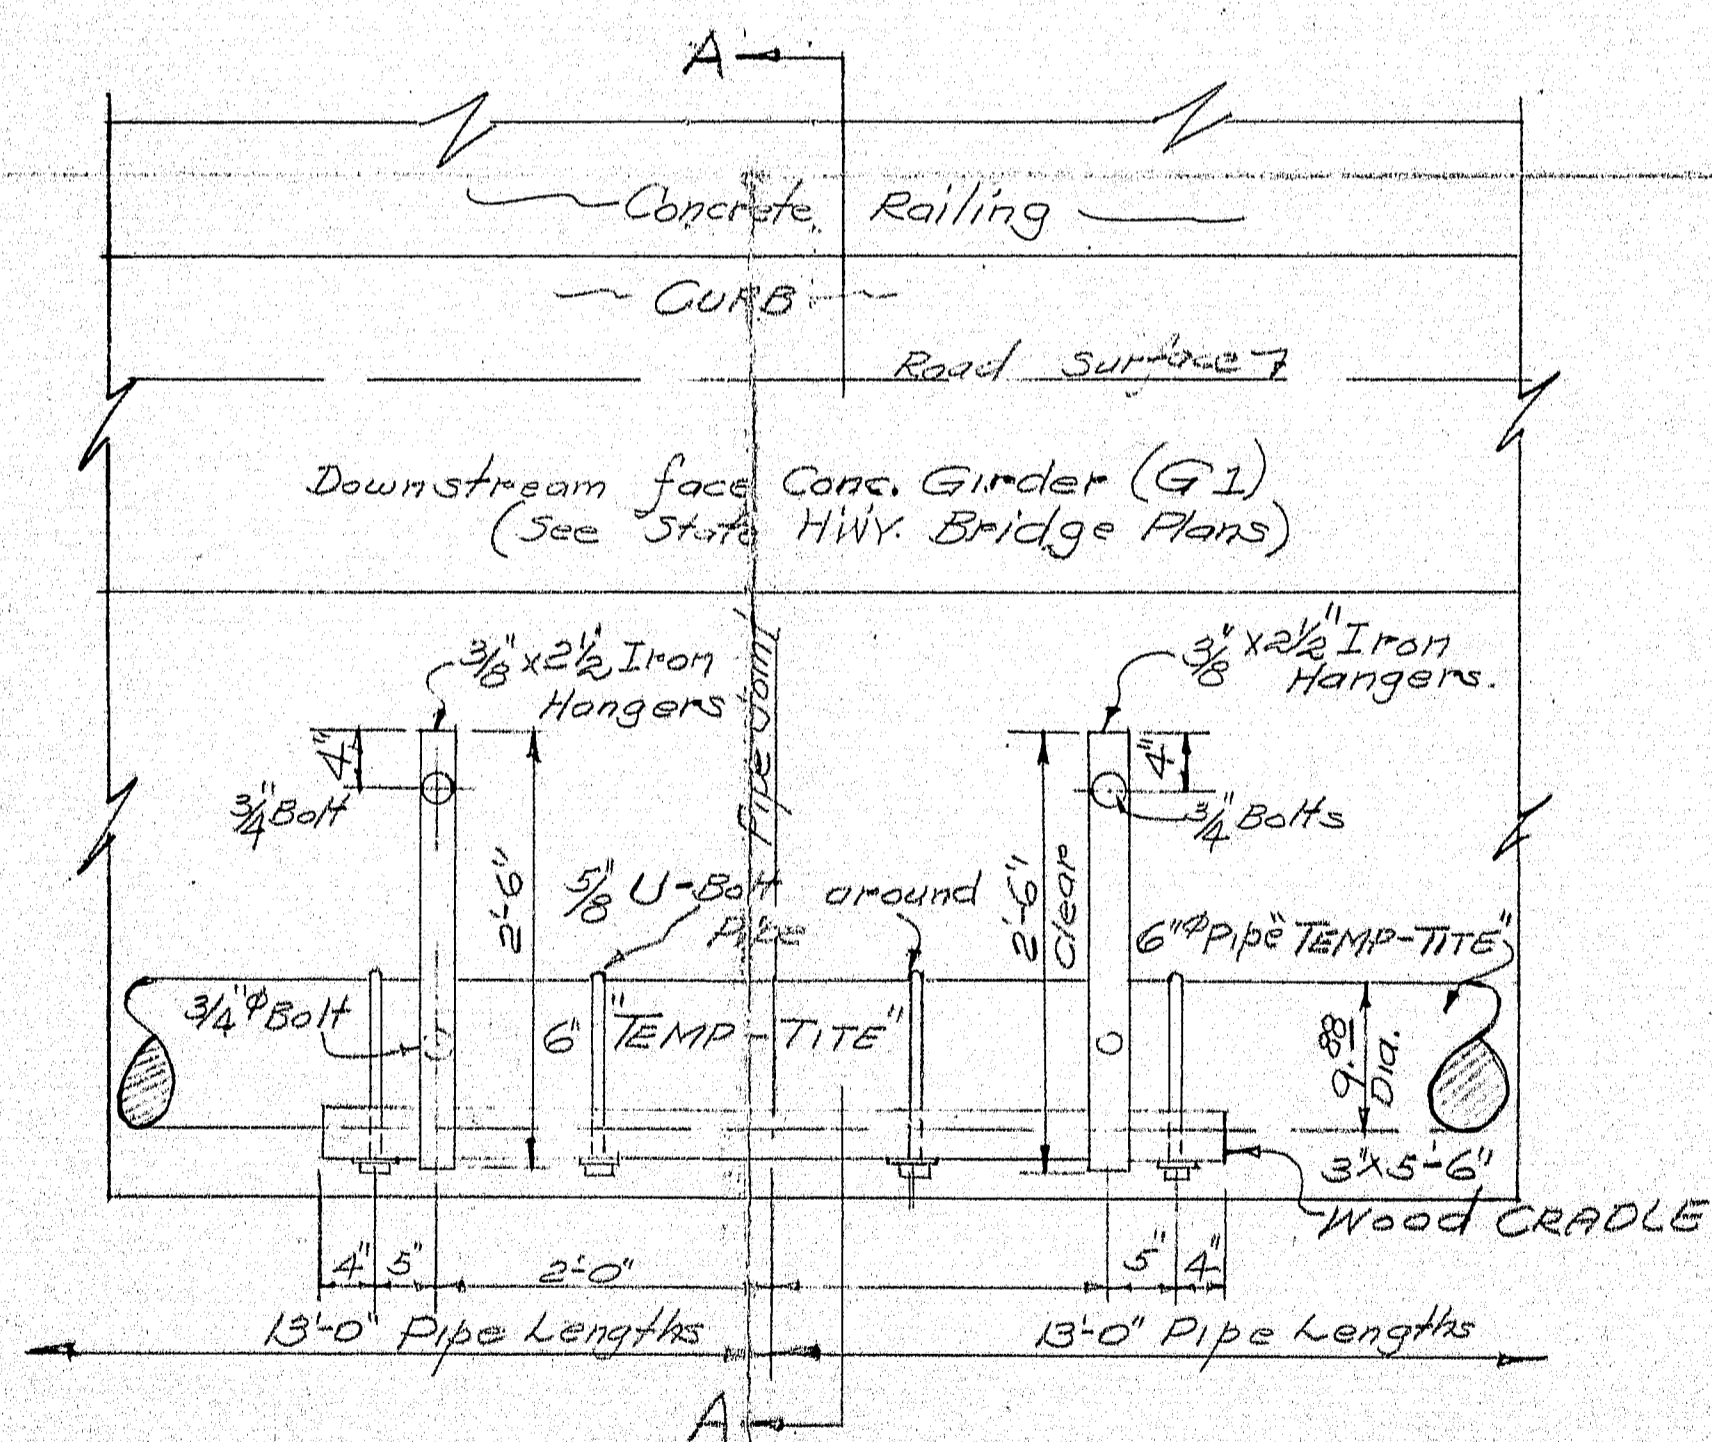

TYPICAL DETAIL ELEVATION
SCALE 1" = 1'-0"

SOLON WATER DISTRICT
PIPE INSTALLATION
MAIN STREET BRIDGE OVER
FALL BROOK ~ SOLON ~ ME.
J. ELLIOTT HALE ~ CONSULT. ENGR
JULY 1967 ~ SCALE AS SHOWN.

133:76

S-812

