


Town. No.	04-35
Bridge	3265


22-149

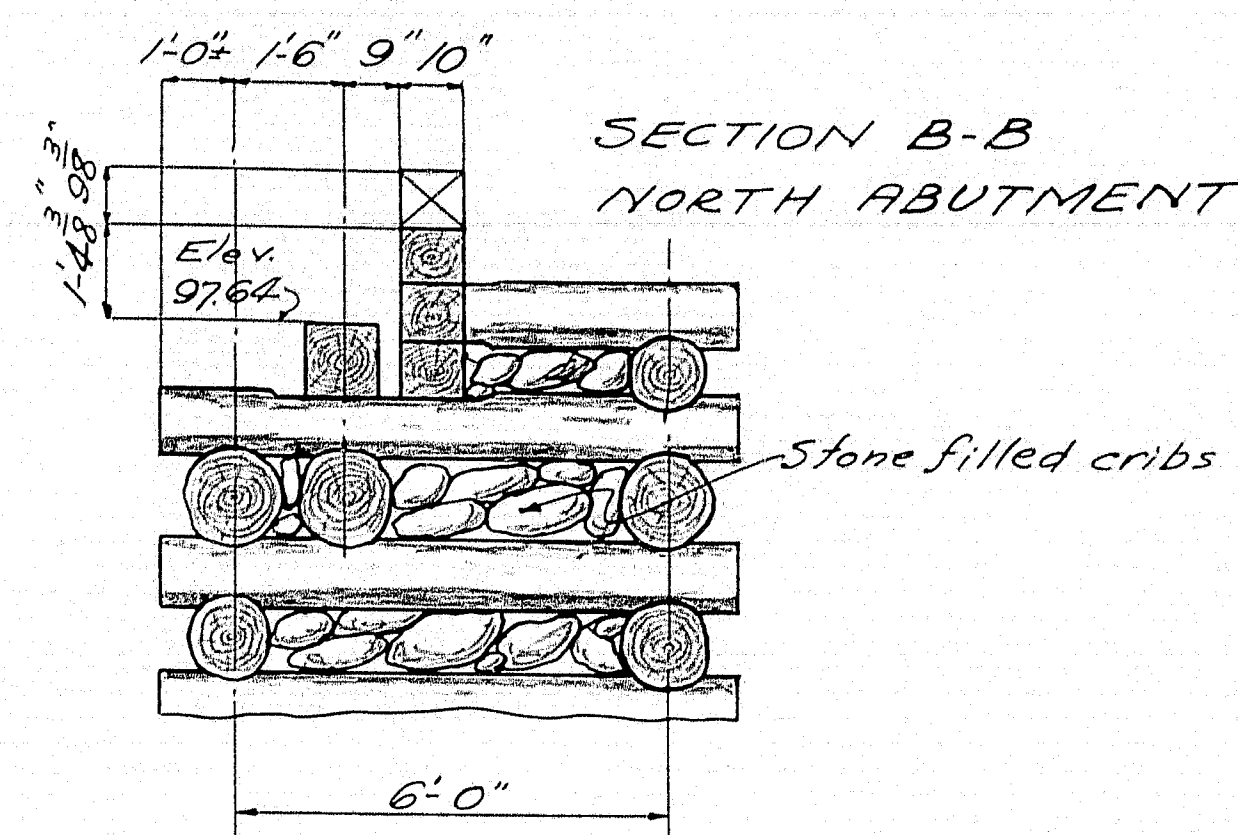

SECTION B-B
NORTH ABUTMENT

Stone filled cribs


47'-0" c. to c. Truss Bearings
(Steel Pony Truss from White Bridge, Belfast)

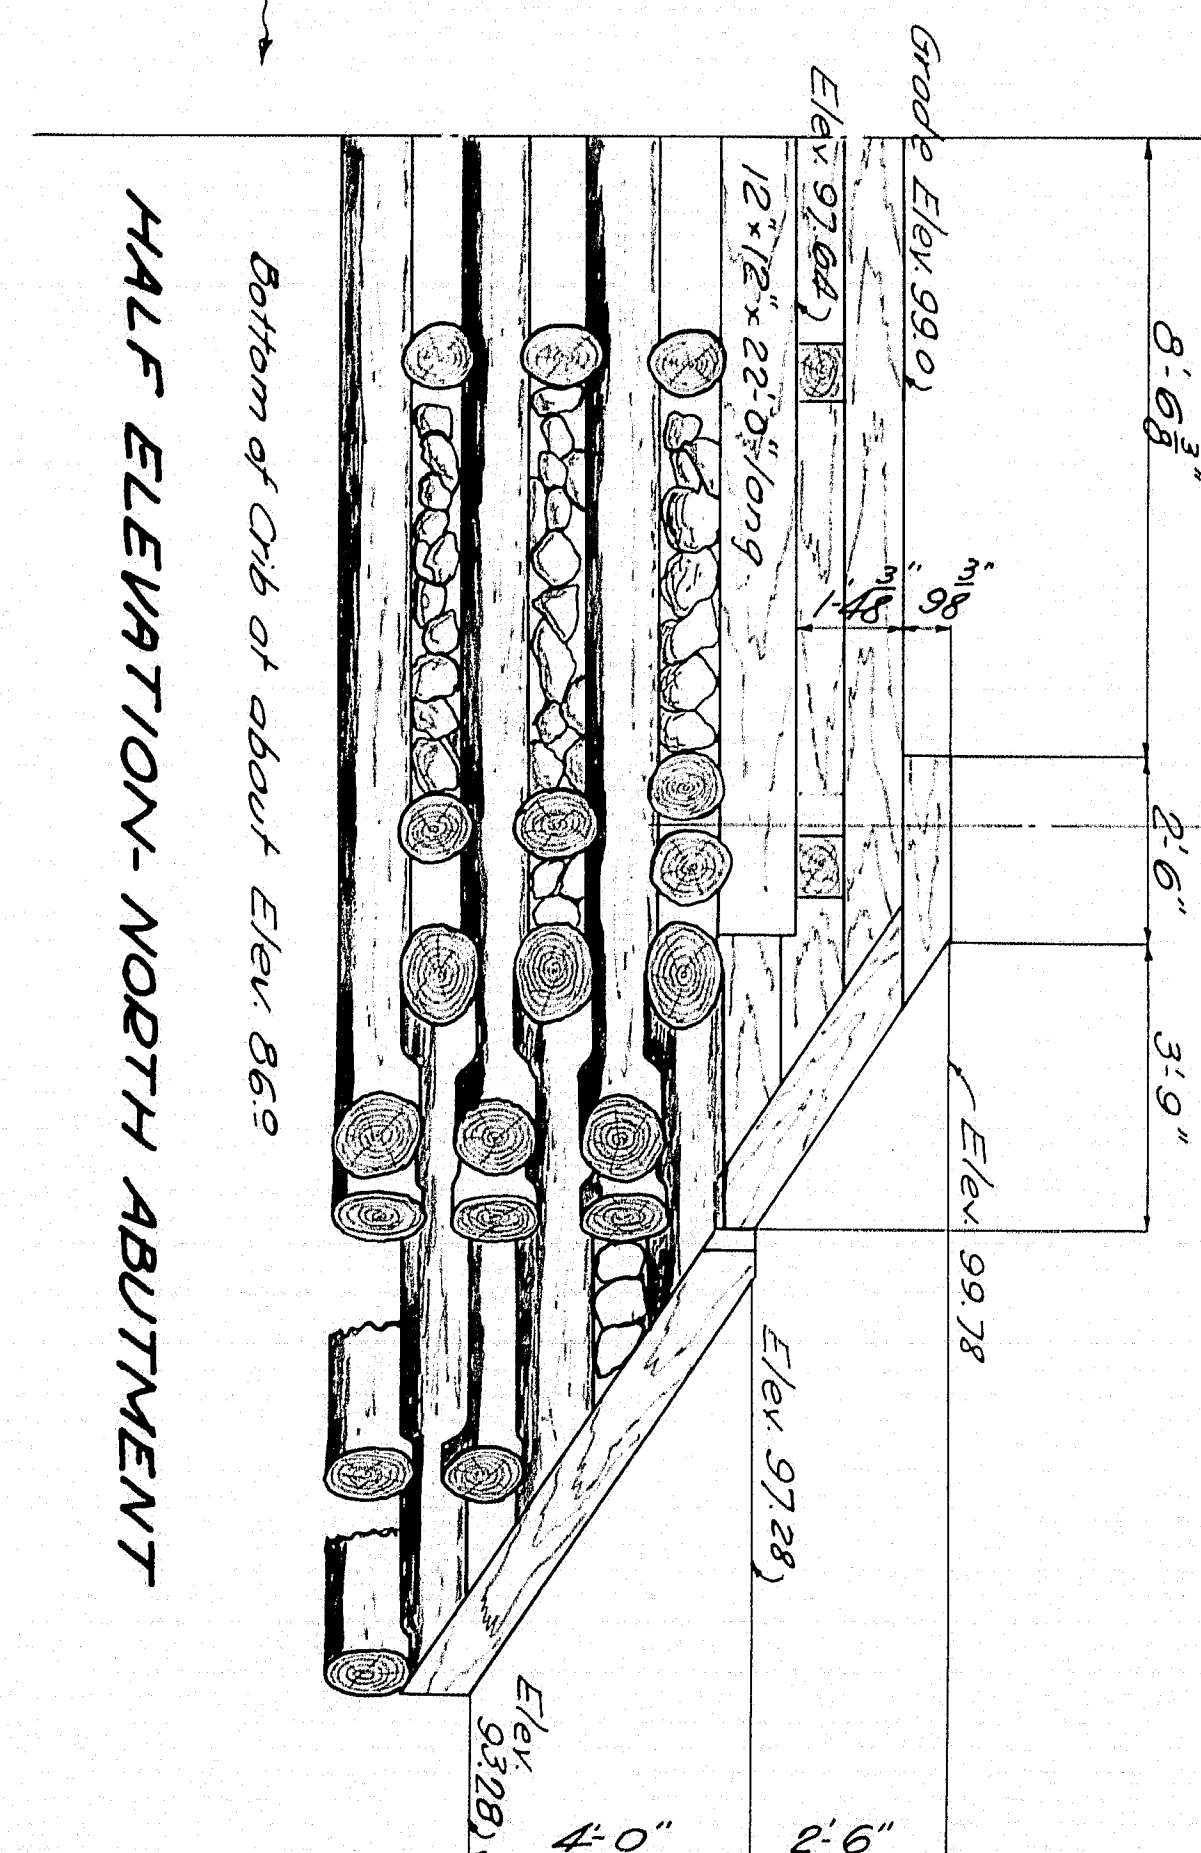

HALF ELEVATION-NORTH ABUTMENT

Bottom of Crib at about Elev. 86.2

Abutments were altered to provide for superelevation of $\frac{3}{4}$ " per ft; only parapets altered.

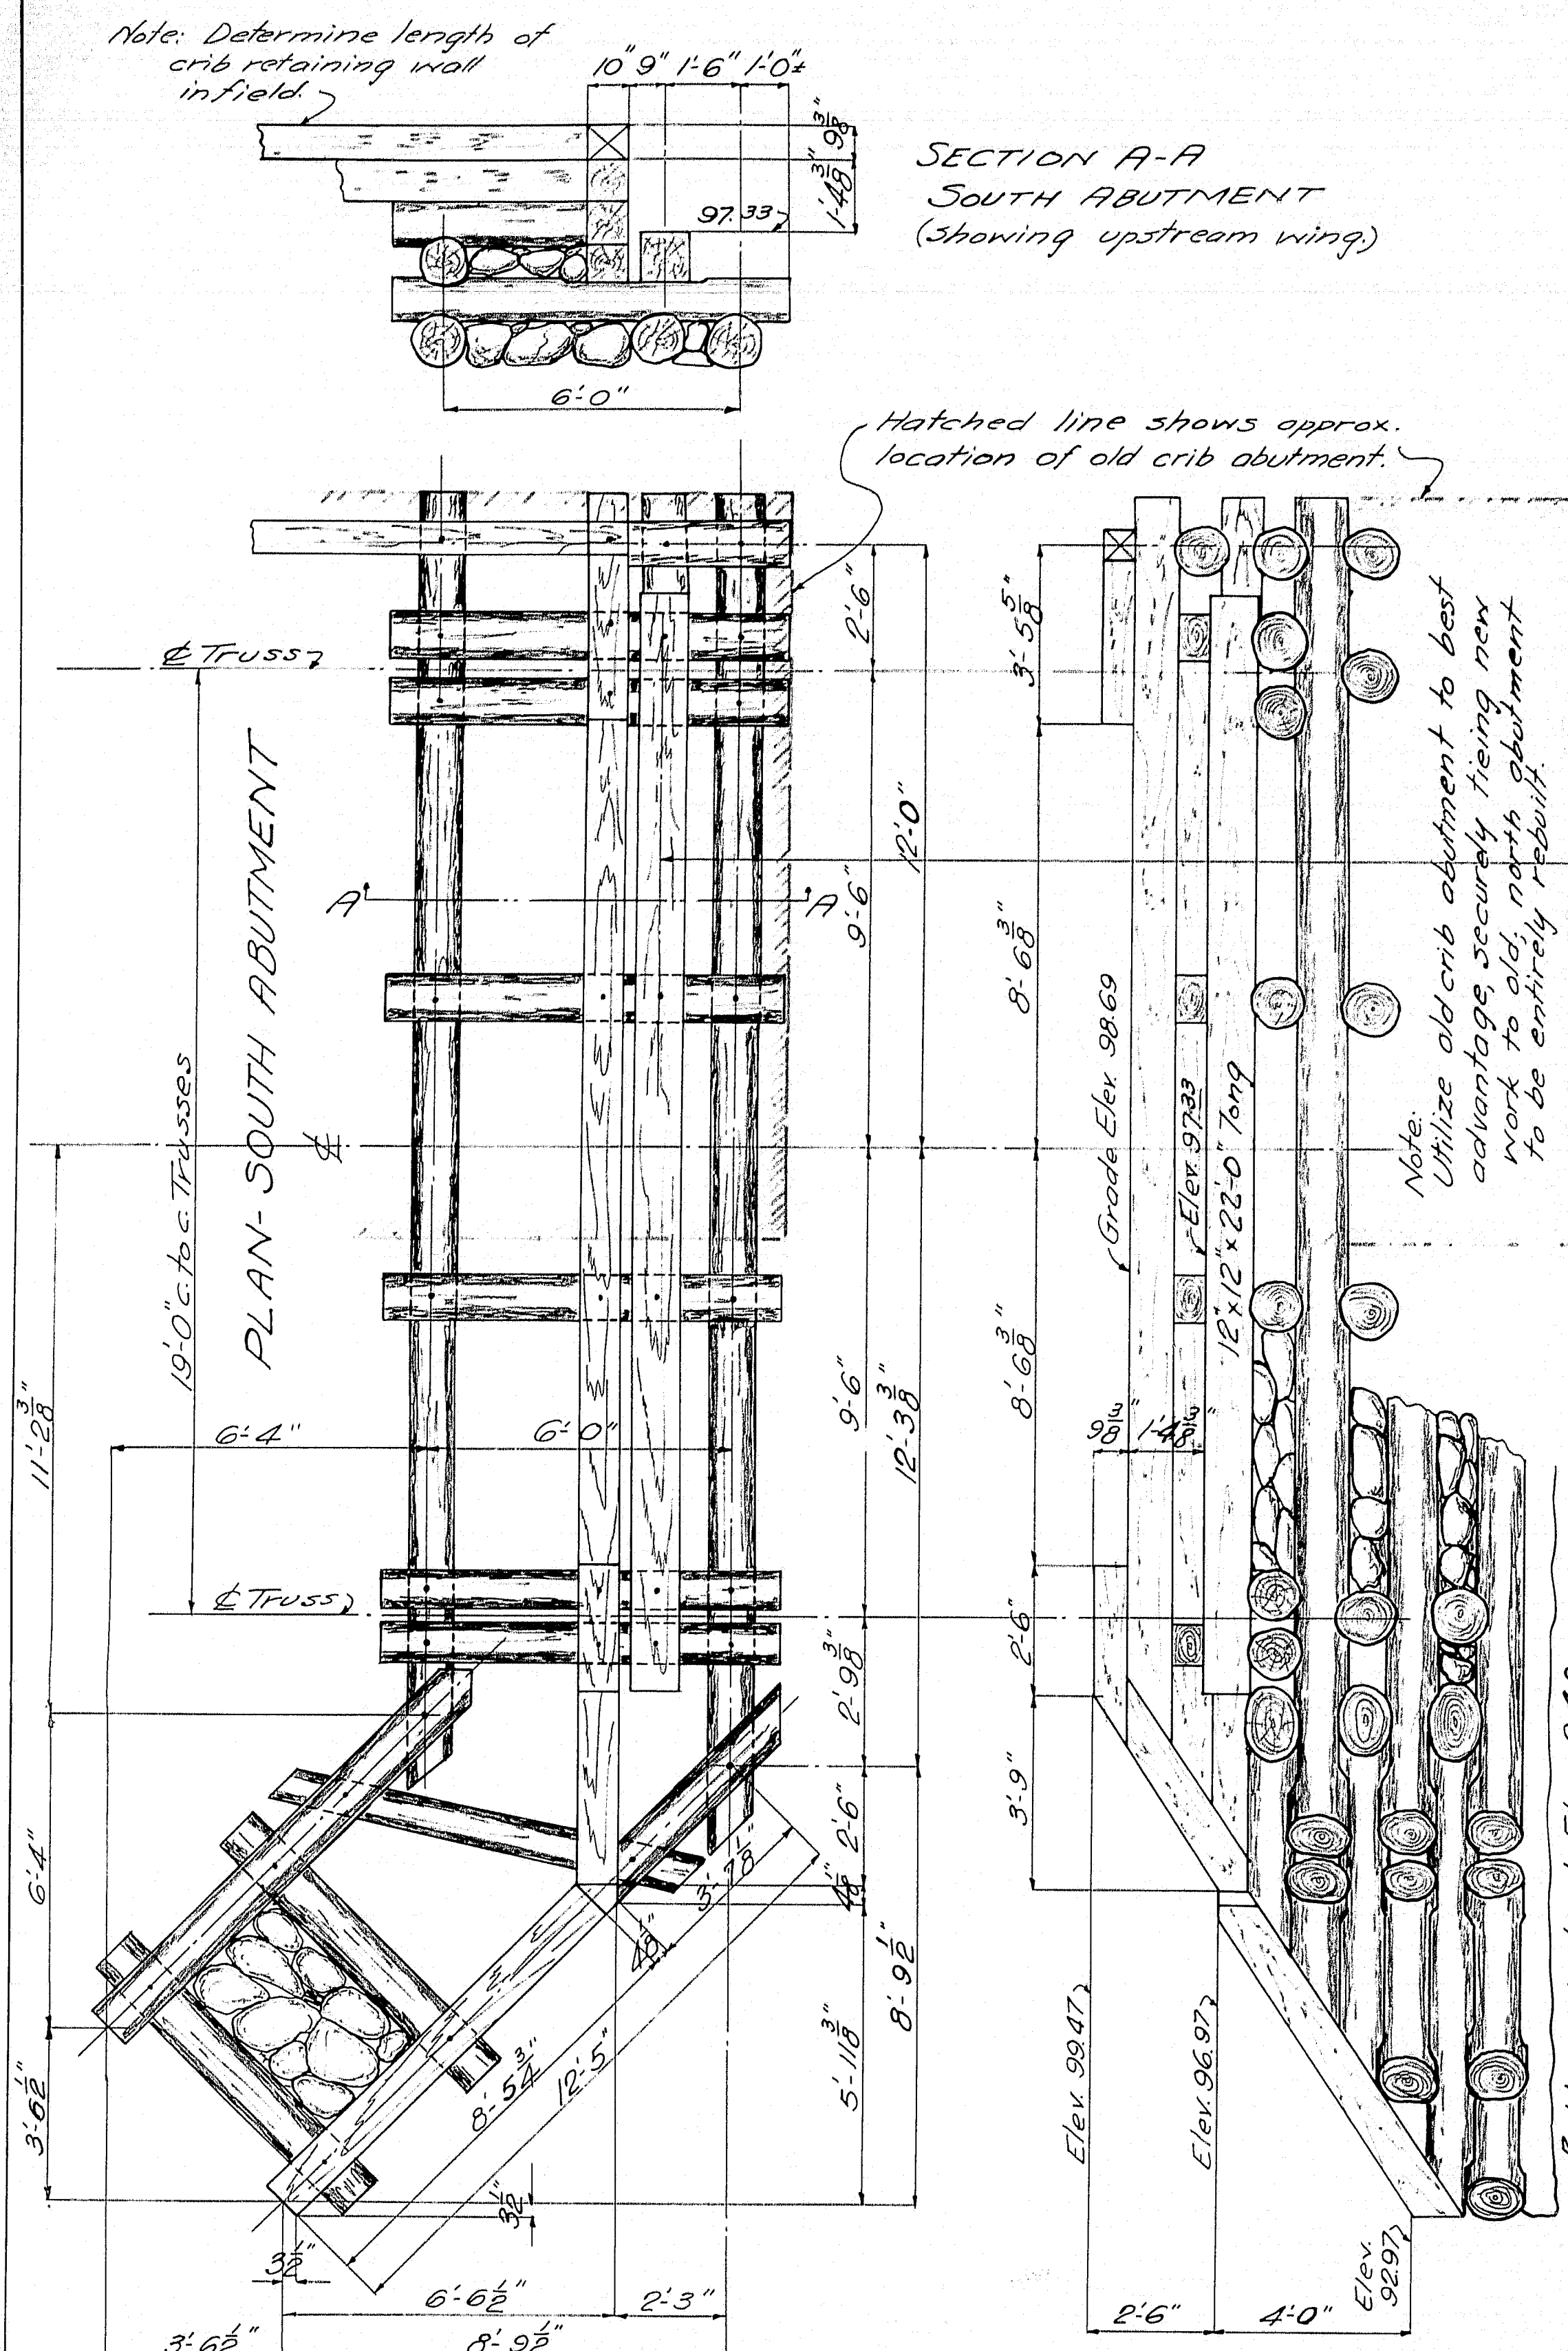

SECTION A-A
SOUTH ABUTMENT
(showing upstream wing)

Hatched line shows approx location of old crib abutment.

Note: Utilize old crib abutment to best advantage, securely tying new work to old, north abutment to be entirely rebuilt.

ELEVATION- SOUTH ABUTMENT

Bottom at about Elev. 84.0

Rw. Oct. 26, 1935.

