



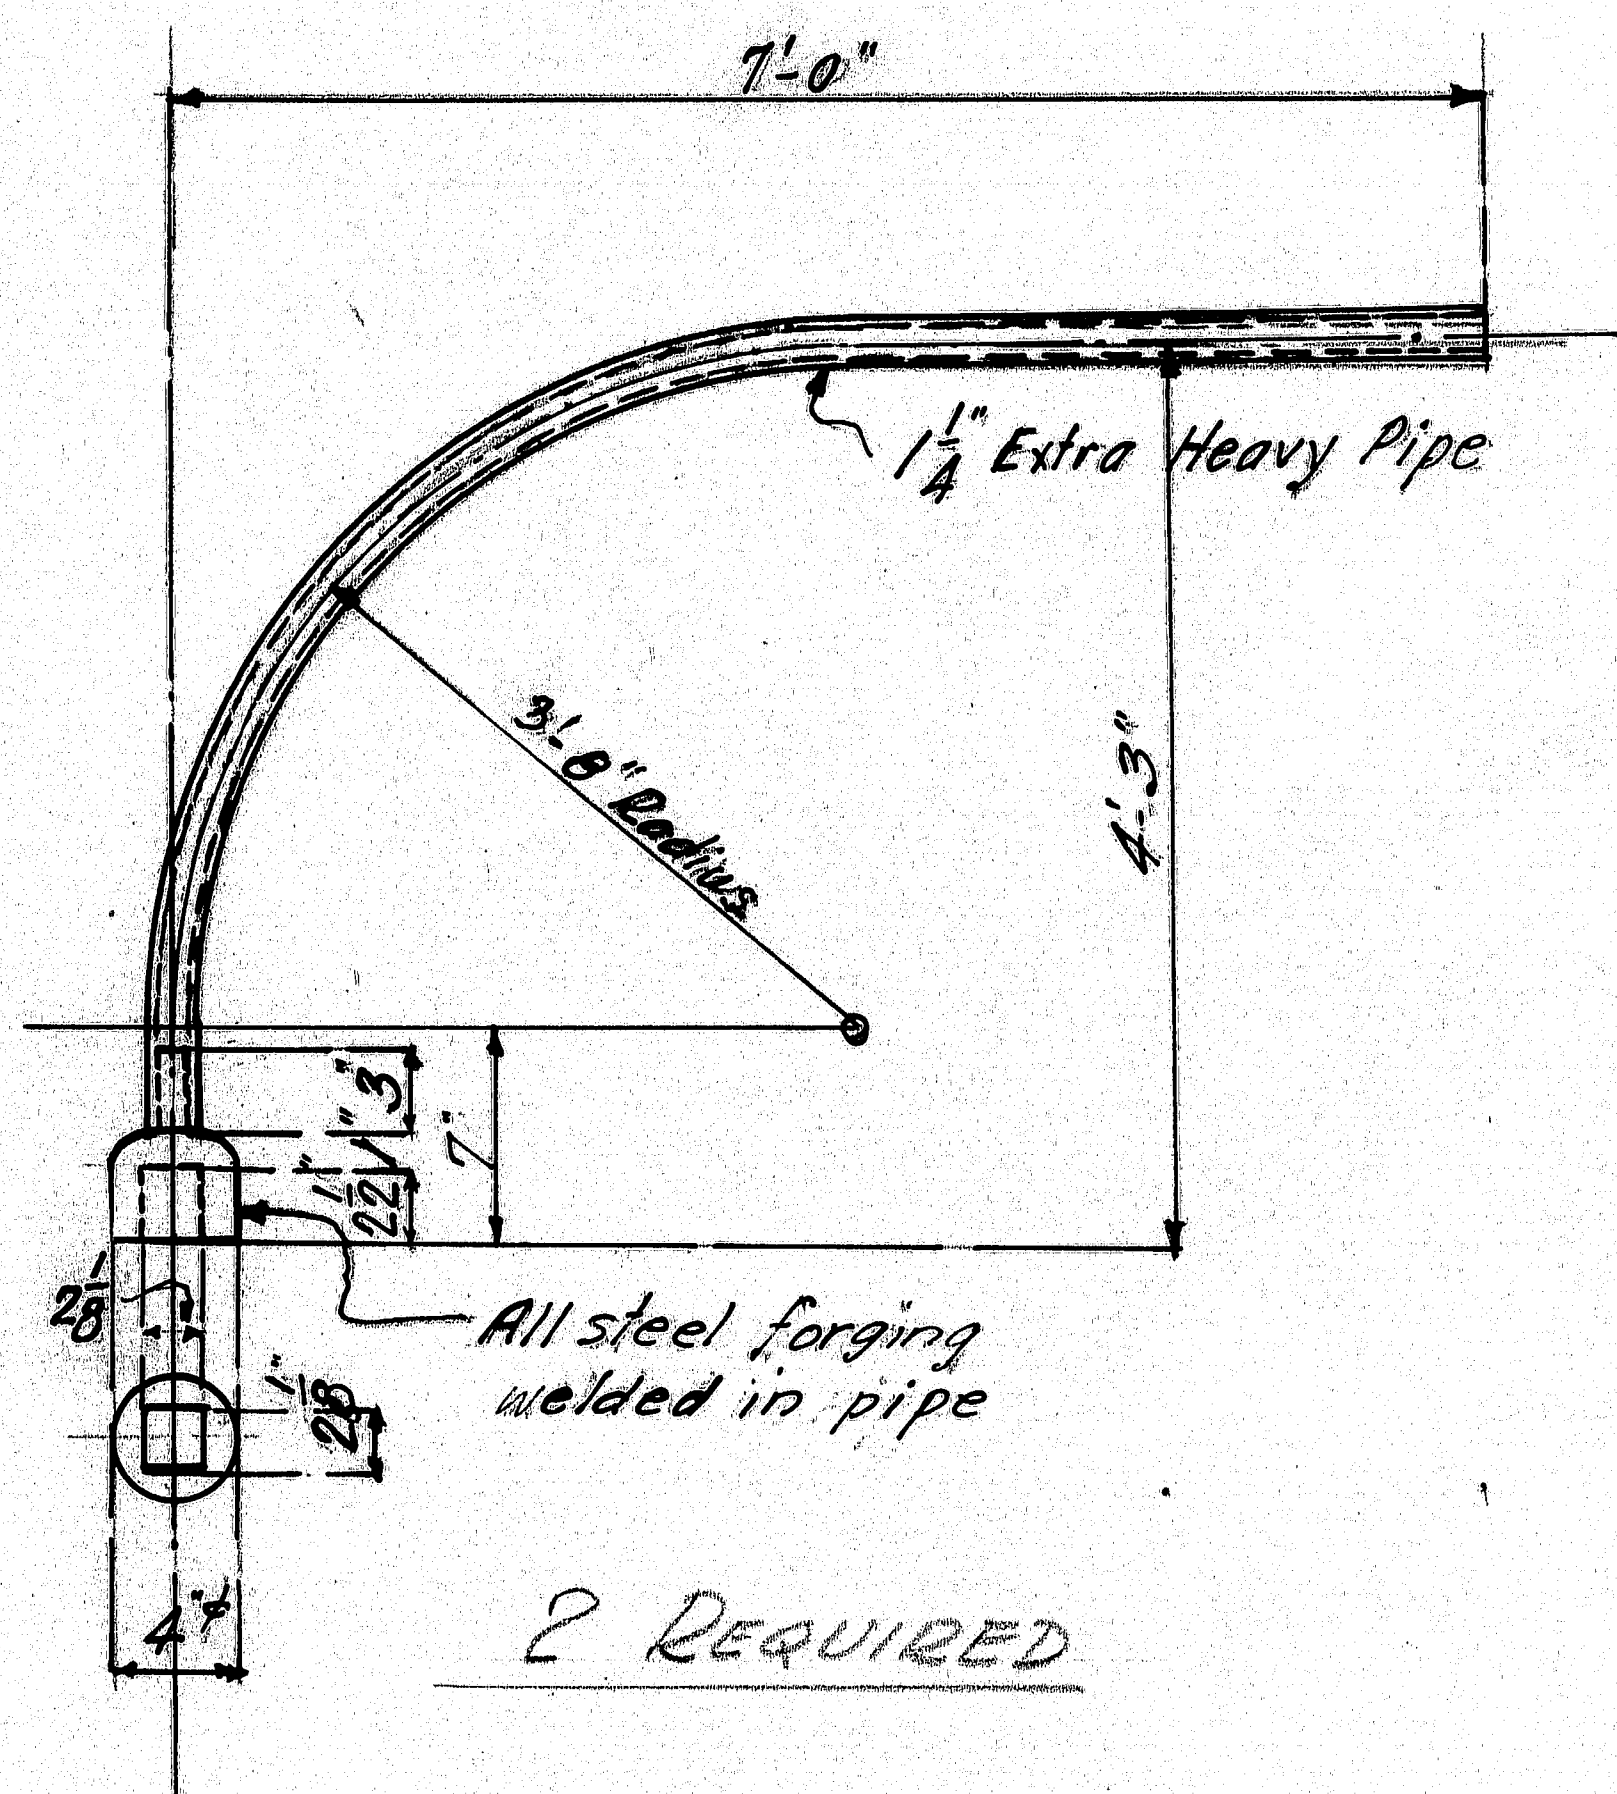

STATE HIGHWAY COMMISSION  
BRIDGE DIVISION  
MT. DESERT BRIDGE  
IN THE TOWN OF  
TRENTON, HANCOCK COUNTY  
WRENCH FOR DRAW SPAN  
August, Maine June 9, 1948  
134:97

FILLER BAR  
FOR END DAM  
2 REQUIRED

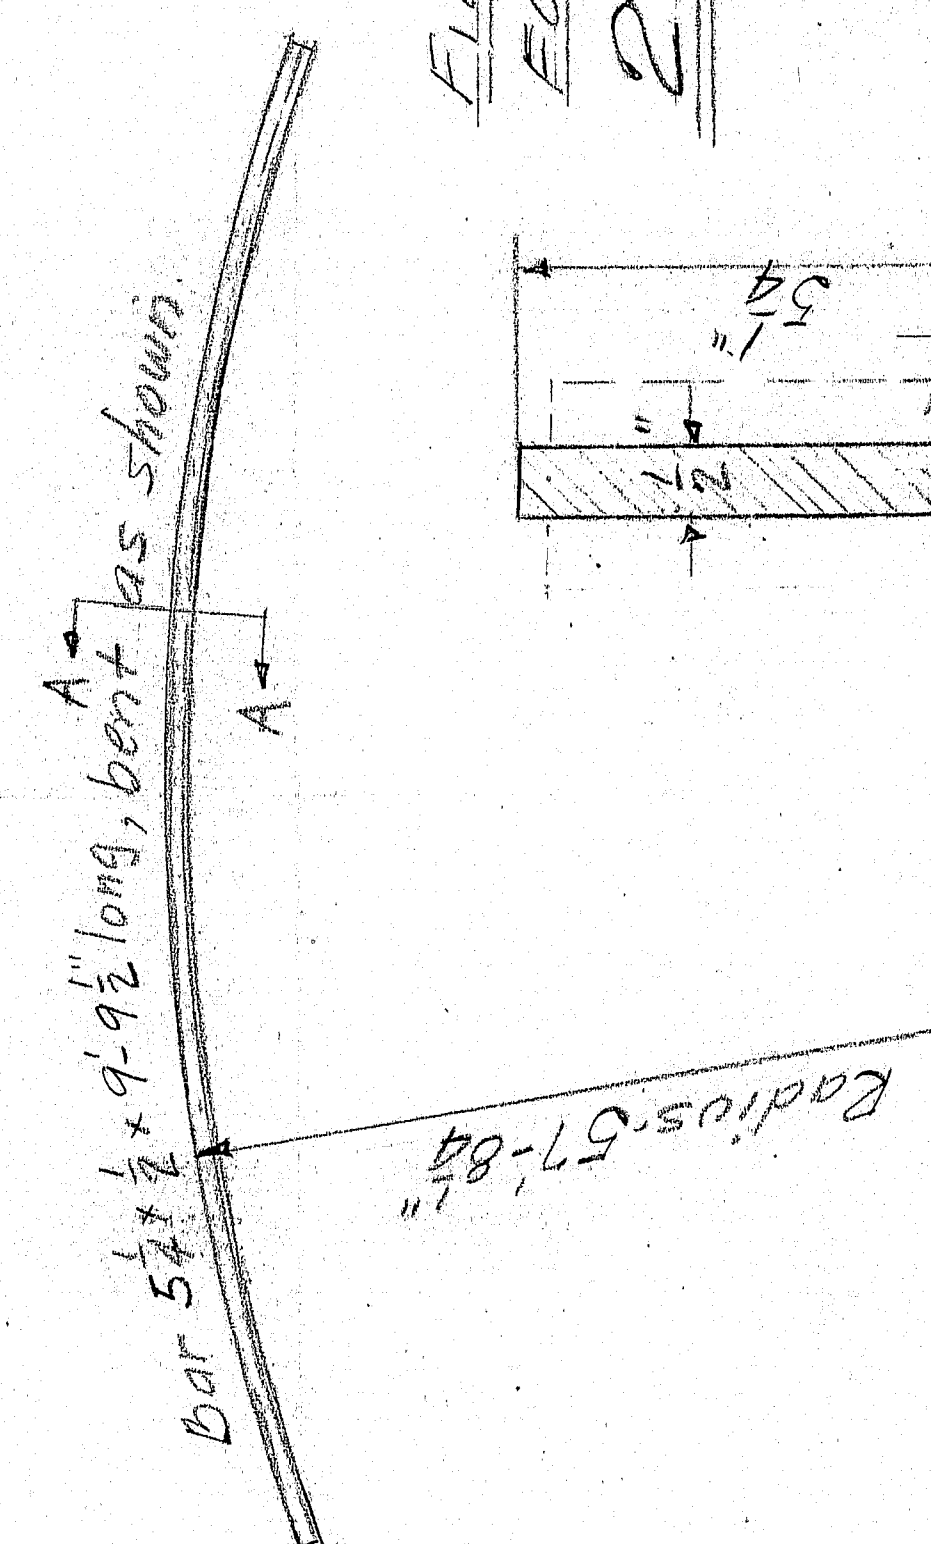

SECTION A-A

STATE HIGHWAY COMMISSION  
BRIDGE DIVISION  
MOUNT DESERT BRIDGE  
TRENTON  
STRUCTURAL STEEL FOR  
END DAM  
August, Maine May 26, 1949

134:97