

MATERIAL REQUIRED					
DESCRIPTION	REQUIRED NET	EXTRA FOR LOSS DURING	TOTAL REQUIRED	ON HAND	REQUIRED THIS ORDER
Cable C1	182	4	186	80	110
Cable C2	92	3	95	40	55
1/2" U-Bolt with 2 Nuts	184	2	186	—	186
1/2" U-Bolt with 2 Nuts	92	2	94	—	94
Wire Rope Slings	92	3	95	—	95


NOTES:

Cables - Drop Endings

Bolts - Mild Steel

Slings - Iron Filler Rope

Galvanized

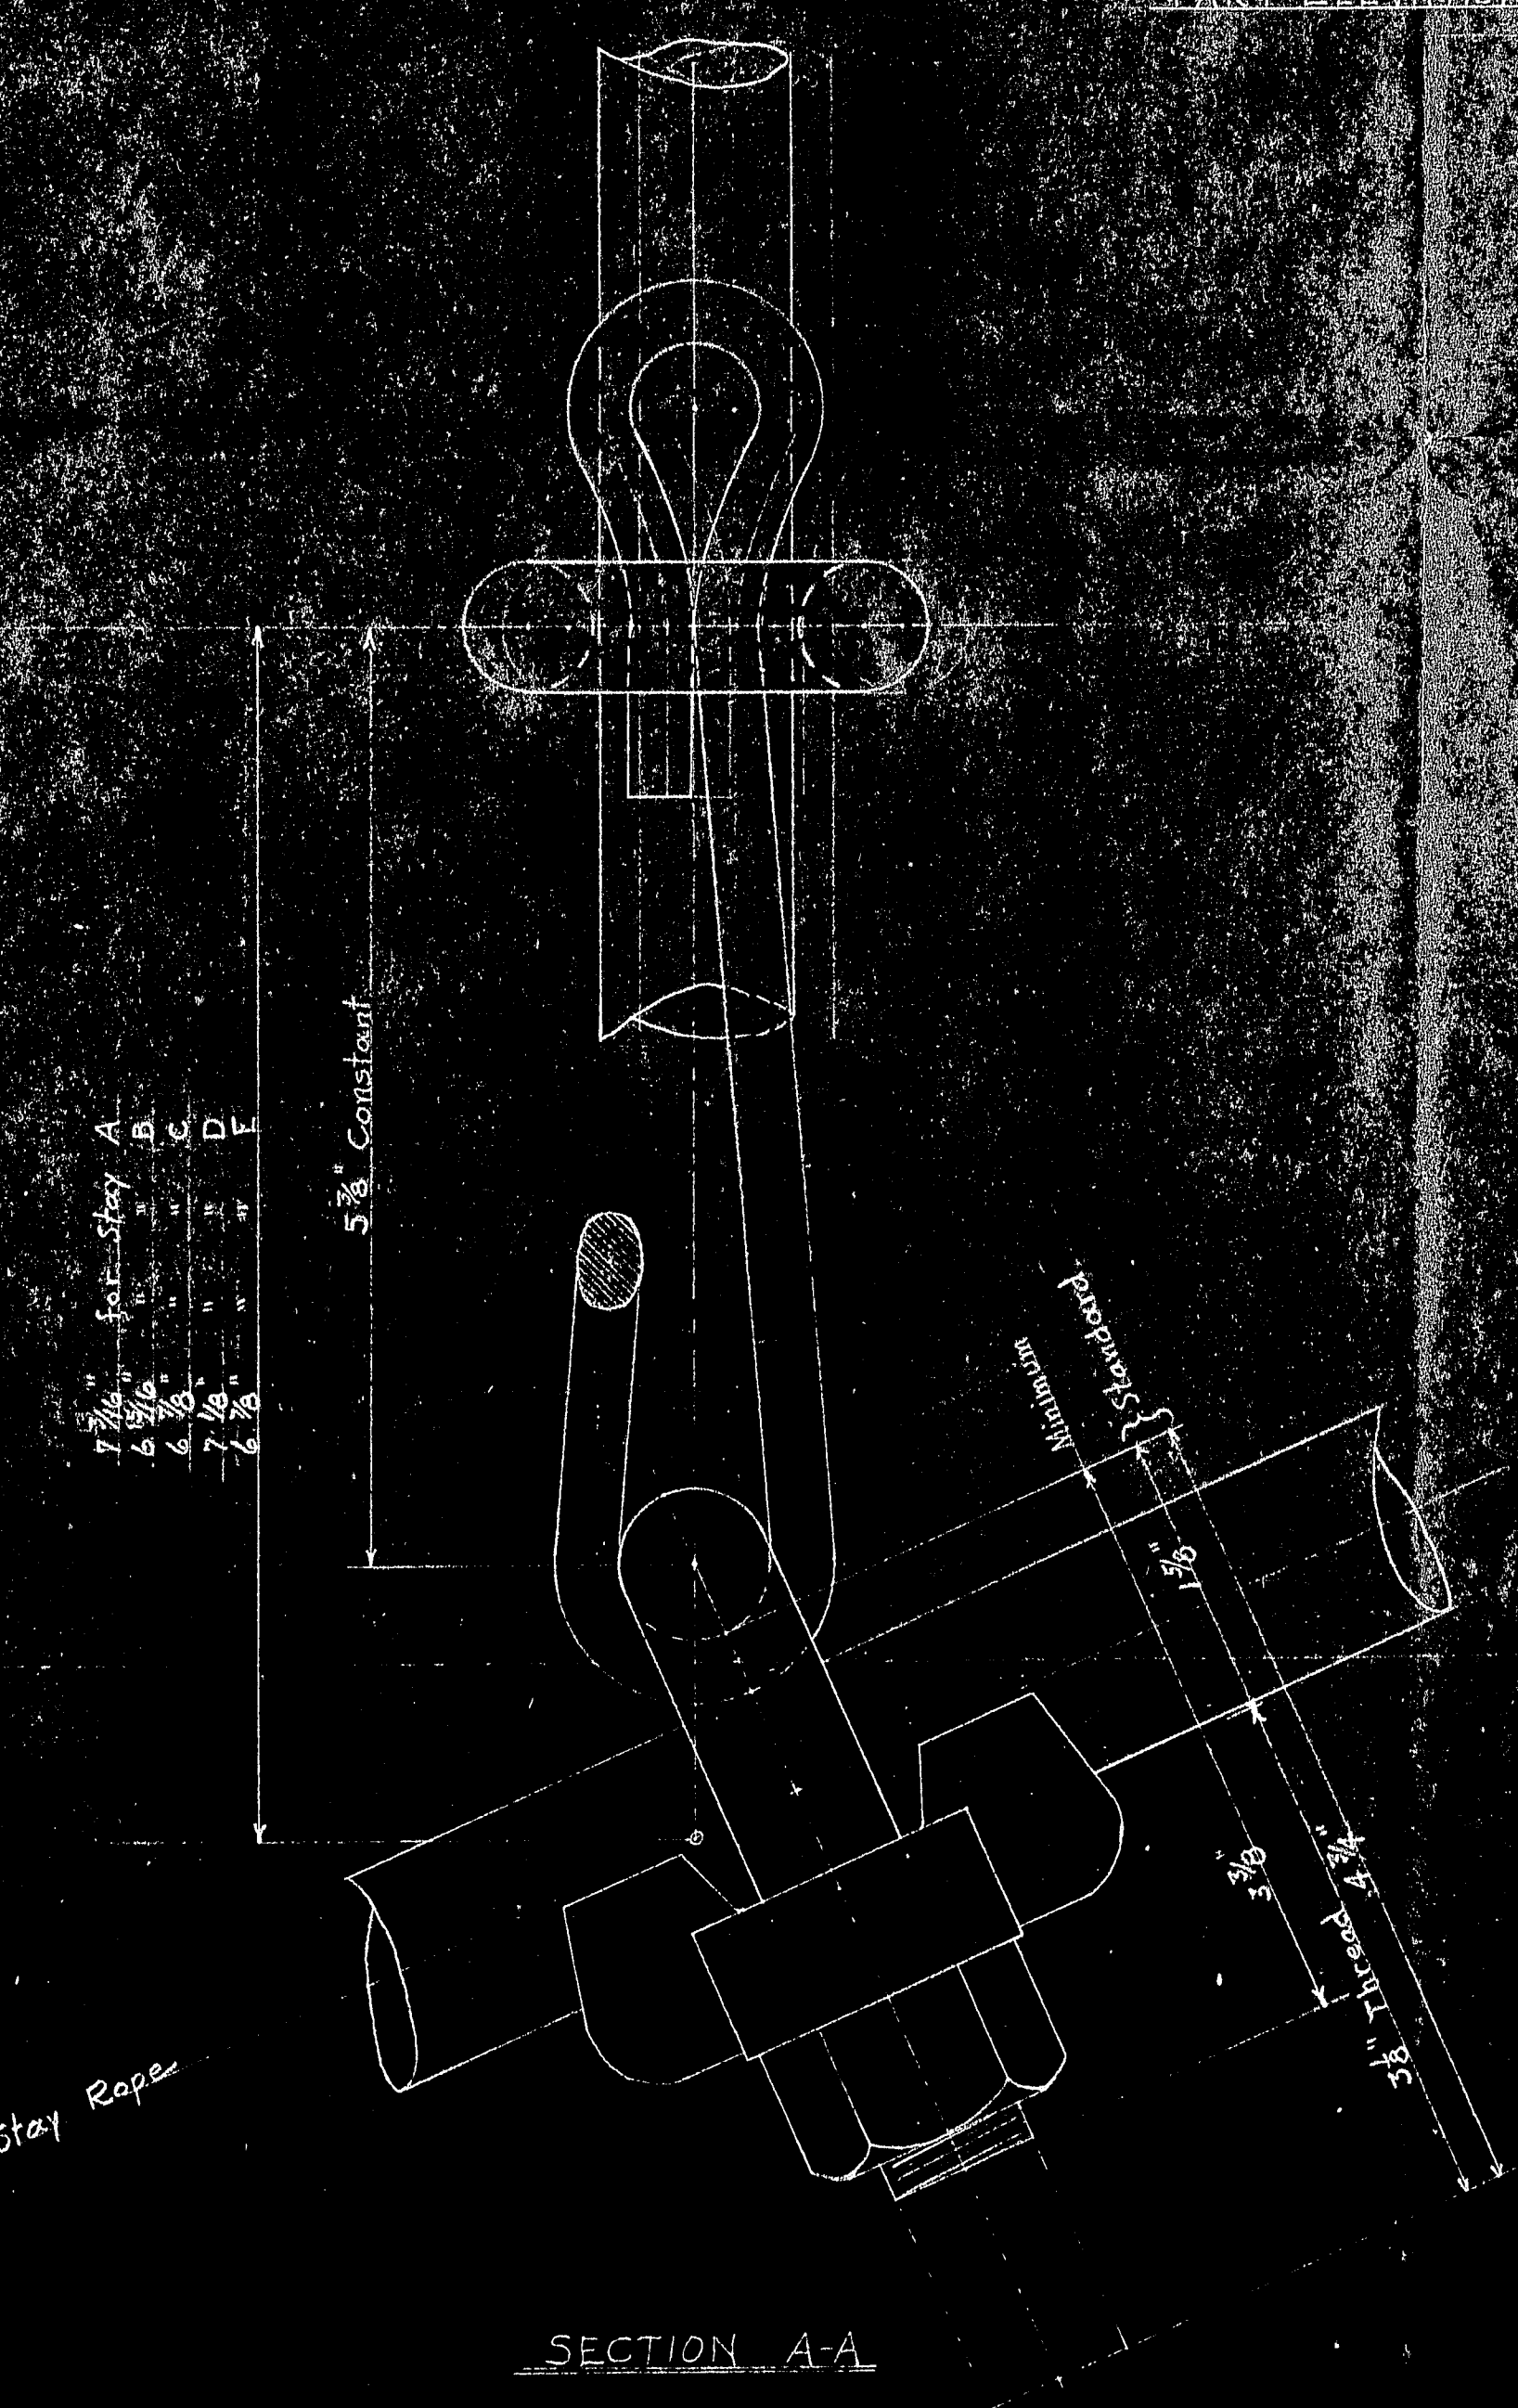

DEER ISLE - SEDGWICK BRIDGE
HANCOCK COUNTY - MAINE

CABLE STAY SUPPORTS
AT
EACH SUSPENDER

SCALE - FULL SIZE

ROBINSON & STEINMAN
CONSULTING ENGINEERS
NEW YORK CITY

DRAWING NO.
B5 4189-1
DEC. 6, 1941

