


ATTACHMENT OF TEMPORARY STAYS TO MAIN TOWER SADDLE

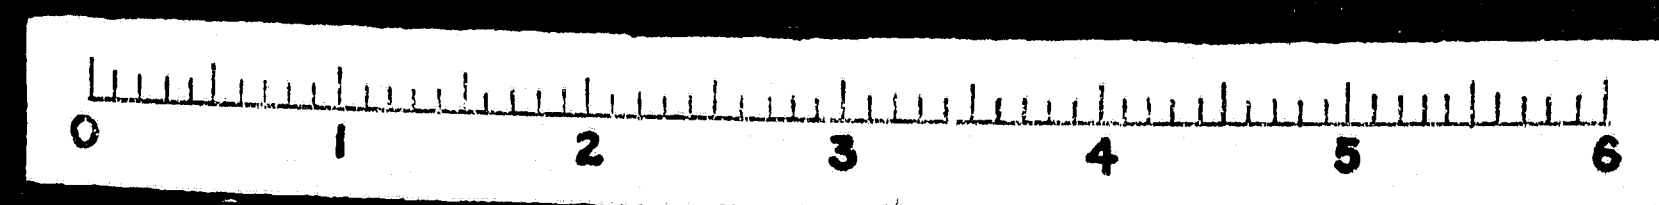

MARK	REQ'D	MAT'L	REQ. NO.	NAME	REMARKS
BILL OF MATERIAL					
JOHN A. ROEBLING'S SONS CO., TRENTON, N. J.					
				<u>DEER ISLE BRIDGE</u>	
				<u>TEMPORARY STAYS</u>	
				<u>TOWER SADDLE CONNECTION</u>	
BY	REVISIONS		DATE		
APPROVED				SCALE 1/2" = 1'-0"	SERIAL
				DES. DR. 6-16-43	SHEET
				TR.	
CH. DR.				M32	11
ENG'R				CH.	