
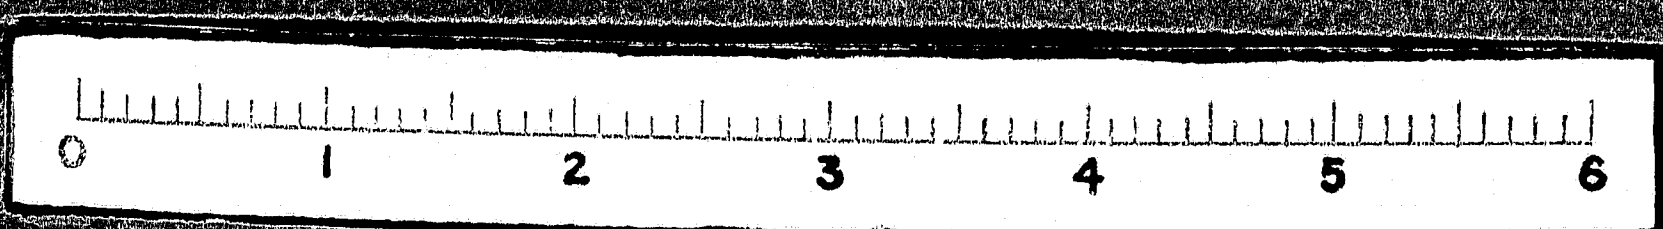


ATTACHMENT OF TEMPORARY STAYS TO MAIN TOWER SADDLE

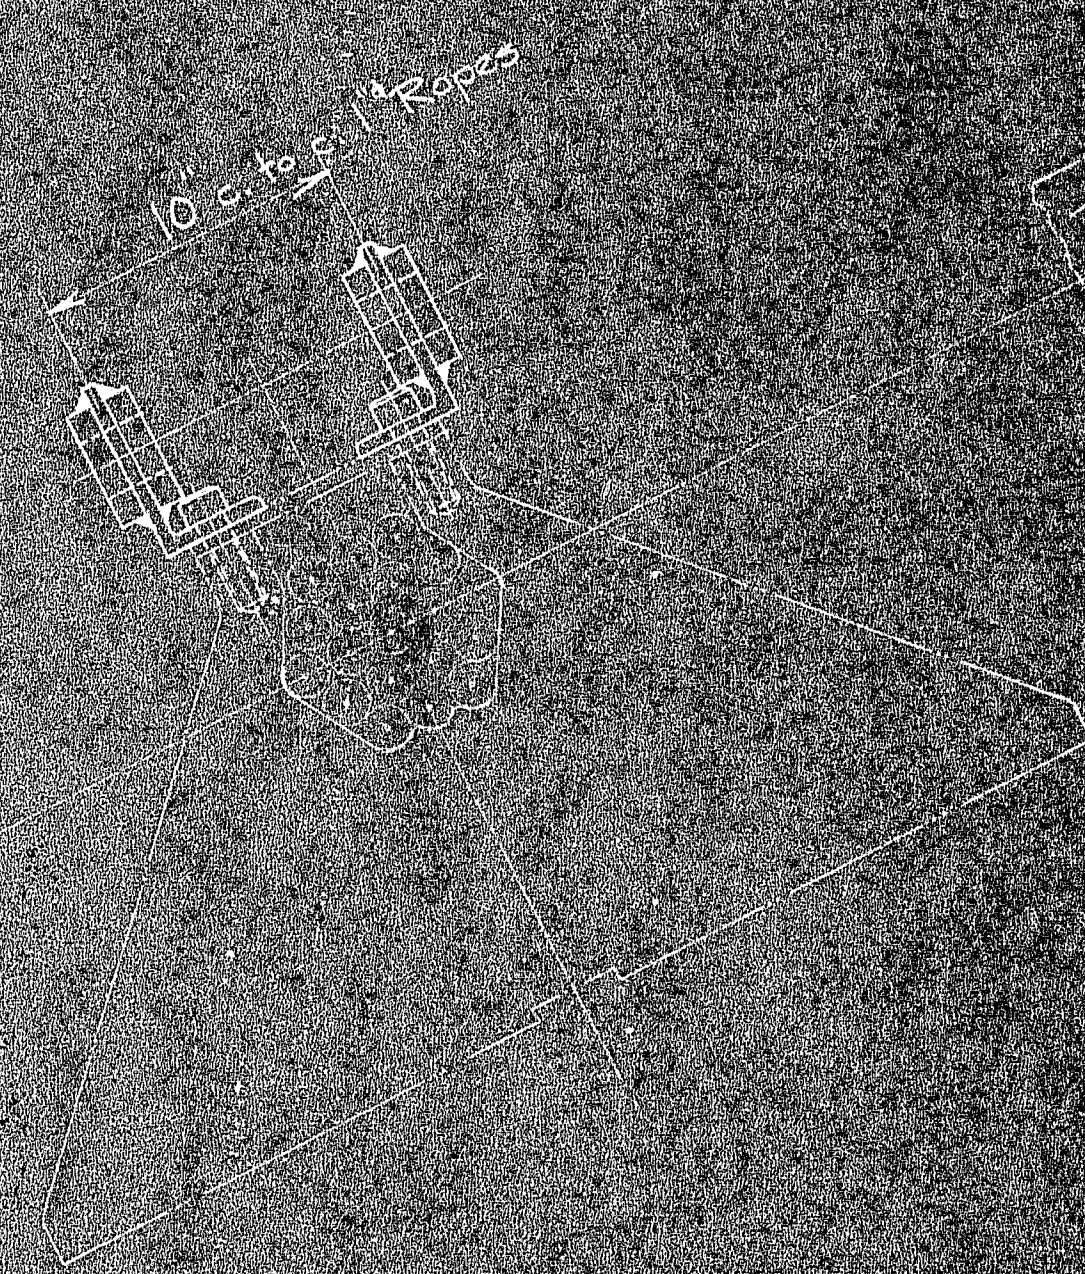

MARK	REQ'D	MAT'L	REQ. NO.	NAME	REMARKS
BILL OF MATERIAL					
JOHN A. ROEBLING'S SONS CO., TRENTON, N. J.					
				DEER ISLE BRIDGE	
				TEMPORARY STAYS	
				TOWER SADDLE CONNECTION	
BY	REVISIONS	DATE	SCALE 1/2"=1'-0"	SERIAL	SHEET
APPROVED			DES. DRG'D 6-16-93	M32	11
CH. DR.			TR.		
ENG'R.			CH.		

112-1