


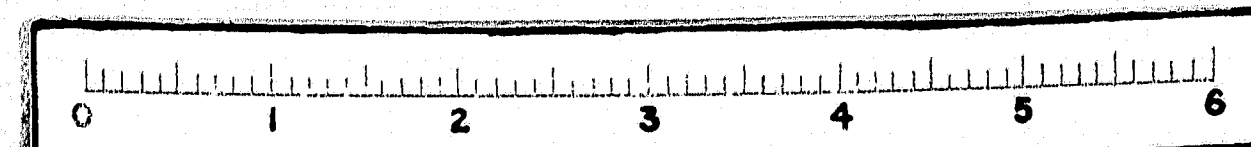

BR150-13A - STAY - LOCATION: TOWER TO U23 EAST CABLE - NORTH MAIN SPAN
WEST CABLE - SOUTH MAIN SPAN

NOTE
Make from 1/4 Bridge Cable Stays which are to be removed from main span.

BR150-13A	2	—	—	Stay - Tower to U23	EAST CABLE - NORTH MAIN SPAN WEST CABLE - SOUTH MAIN SPAN
MARK	REQ'D	MAT'L	REQ. NO.	NAME	REMARKS
BILL OF MATERIAL					
JOHN A. ROEBLING'S SONS CO., TRENTON, N. J.					
DEER ISLE BRIDGE REINFORCEMENT					
REPLACEMENT STAYS AT					
TOWER TO U23					
BY REVISIONS DATE					
APPROVED					
ROBINSON AND STERNMAN					
MARCH 16, 1944					
SCALE 1/2" = 1'-0"					
SERIAL SHEET					
DES. DRAWN 2-21-44					
CH. DR. TR					
ENG'R CH					
BR150-1	Main Span Cable Stays				
DWG. NO.	TITLE				
REFERENCE DRAWINGS					



112-23