
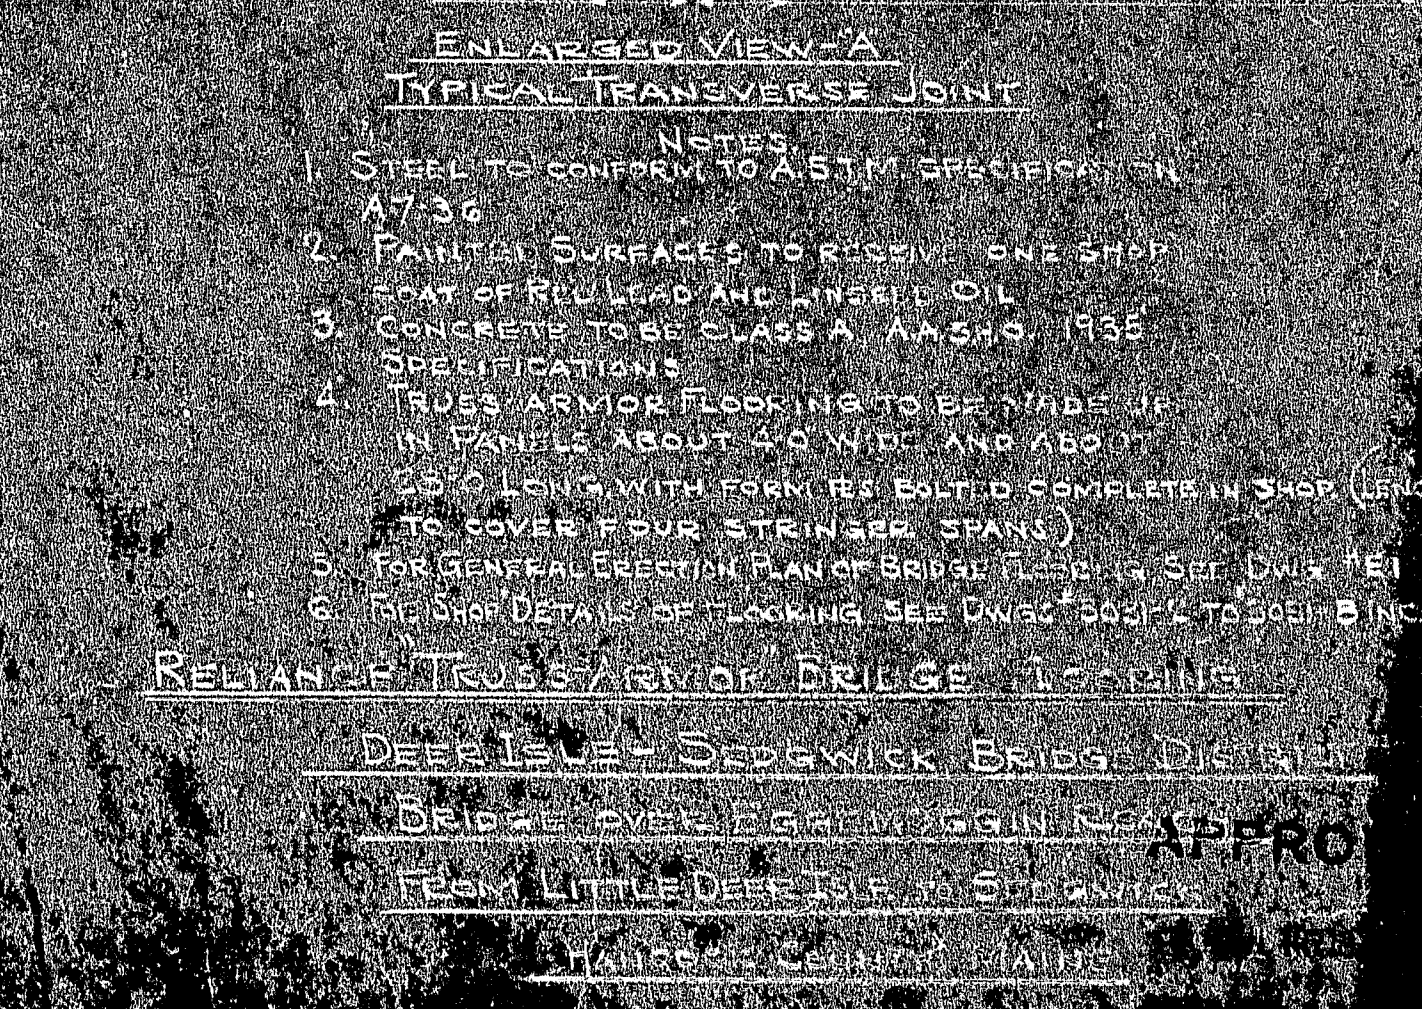
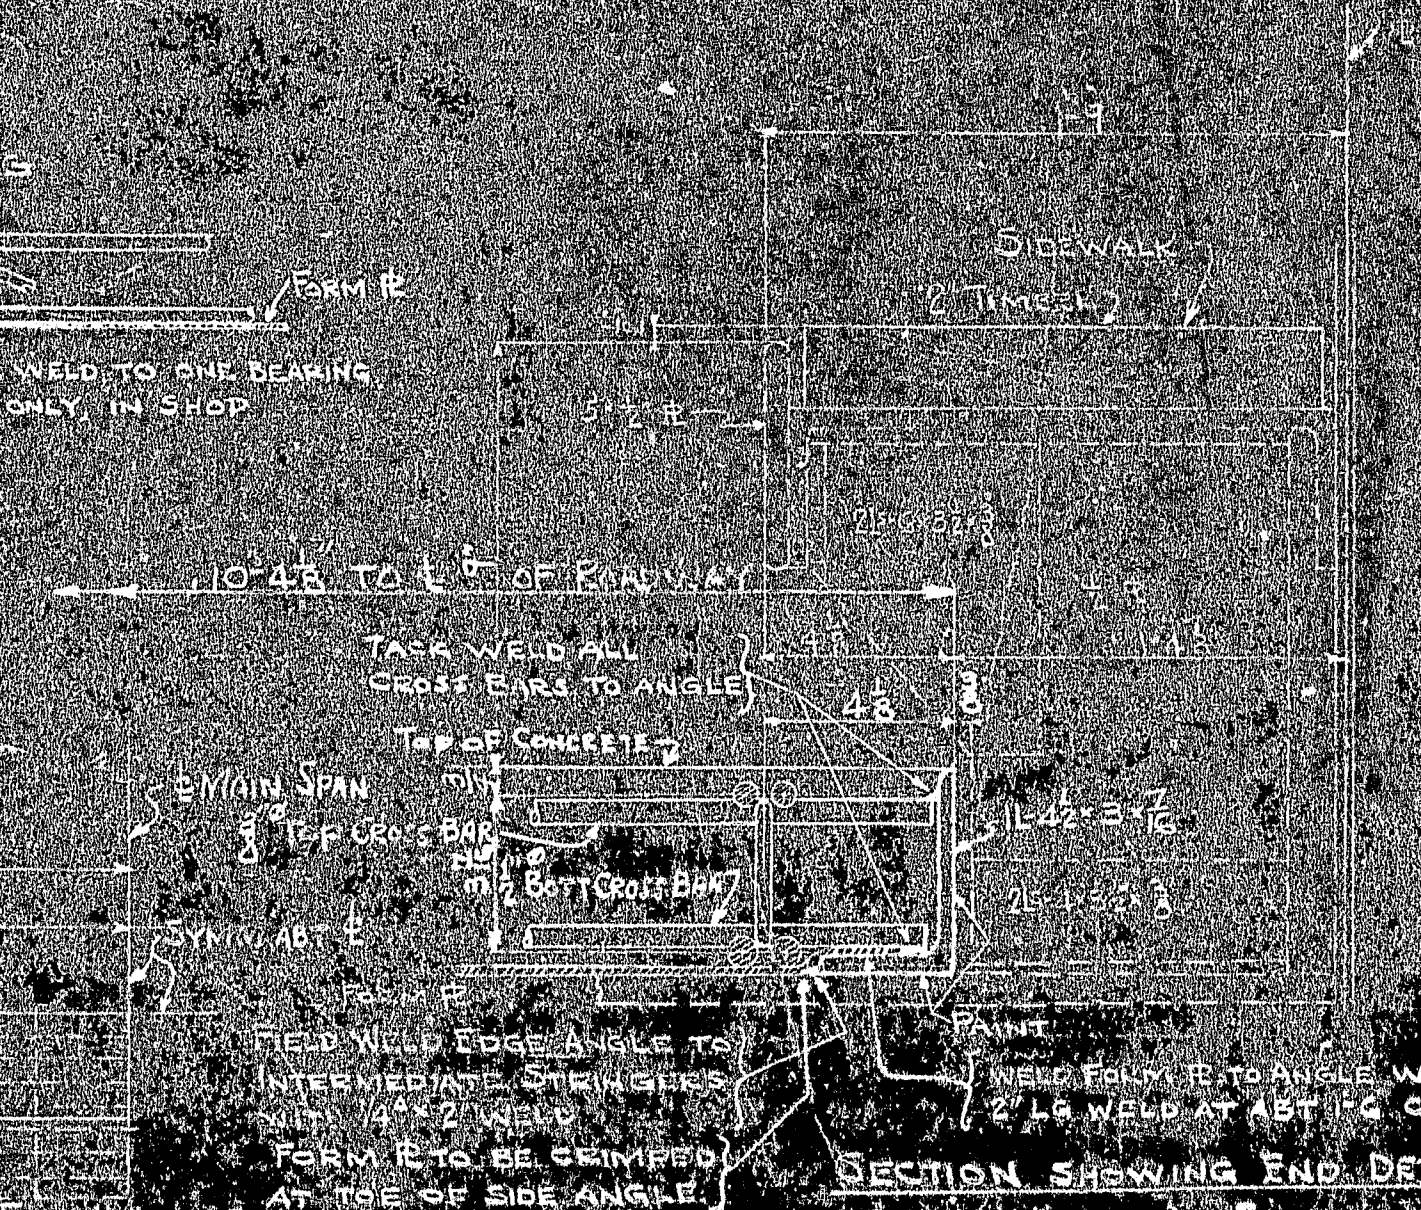
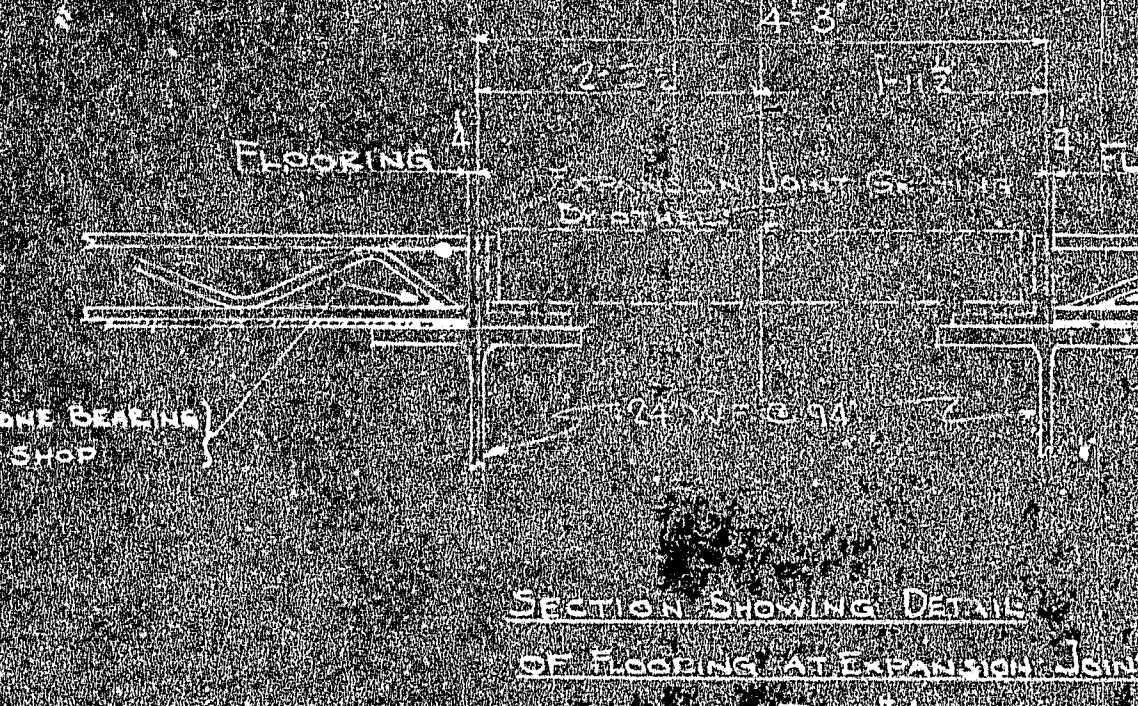


TYPE	1	2	LOCATION-BOTTOM 2' FILL + NAILS	SPICE R
A	2 1/2"	2 1/2"	ONE SIDE - ALTERNATE TRUSSES	
B	2 1/2"	2 1/2"	ONE SIDE - EACH TRUSS	
C	1 1/2"	1 1/2"	BOTH SIDES - EACH TRUSS	
D	2 1/2"	2 1/2"		
E	3"	3"		
F	3"	3"		
G	3"	3"		

[illegible]

EDGE L SPICE

PLAN SHOWING LOCATION AND TYPES OF SPICES

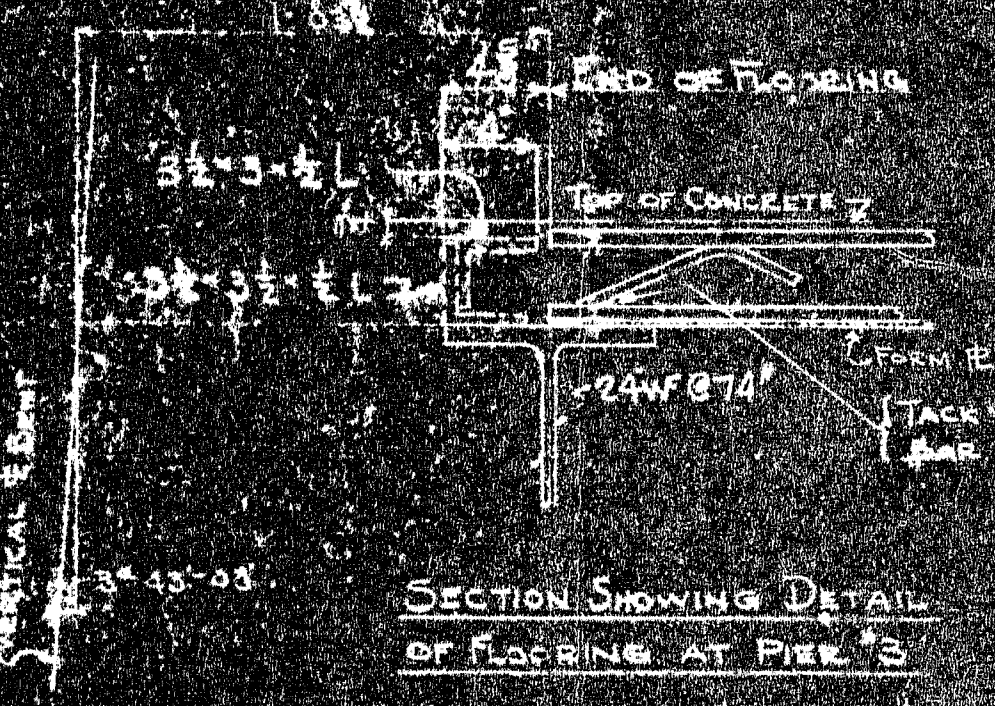