
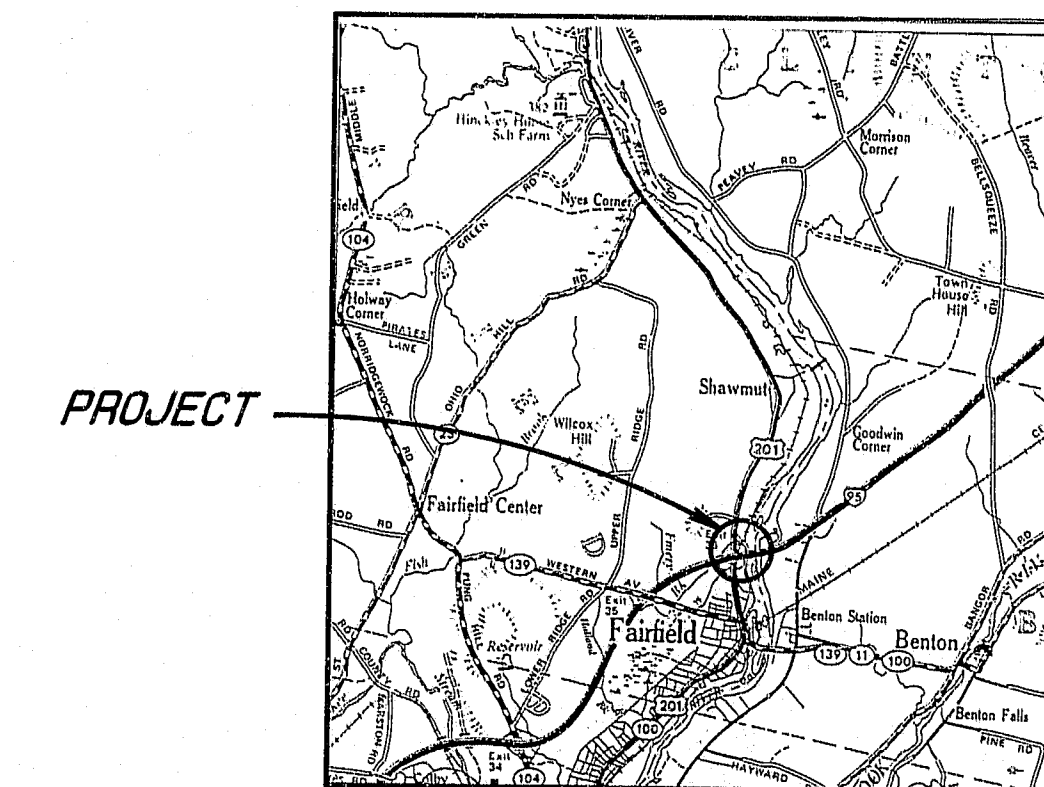


PIN 004599.00	F.H.W.A. DES. NO.	STATE	PROJECT NUMBER	SHEET NO.	TOTAL SHEETS
	MAINE	IR-11-95-7(121)	7	28	

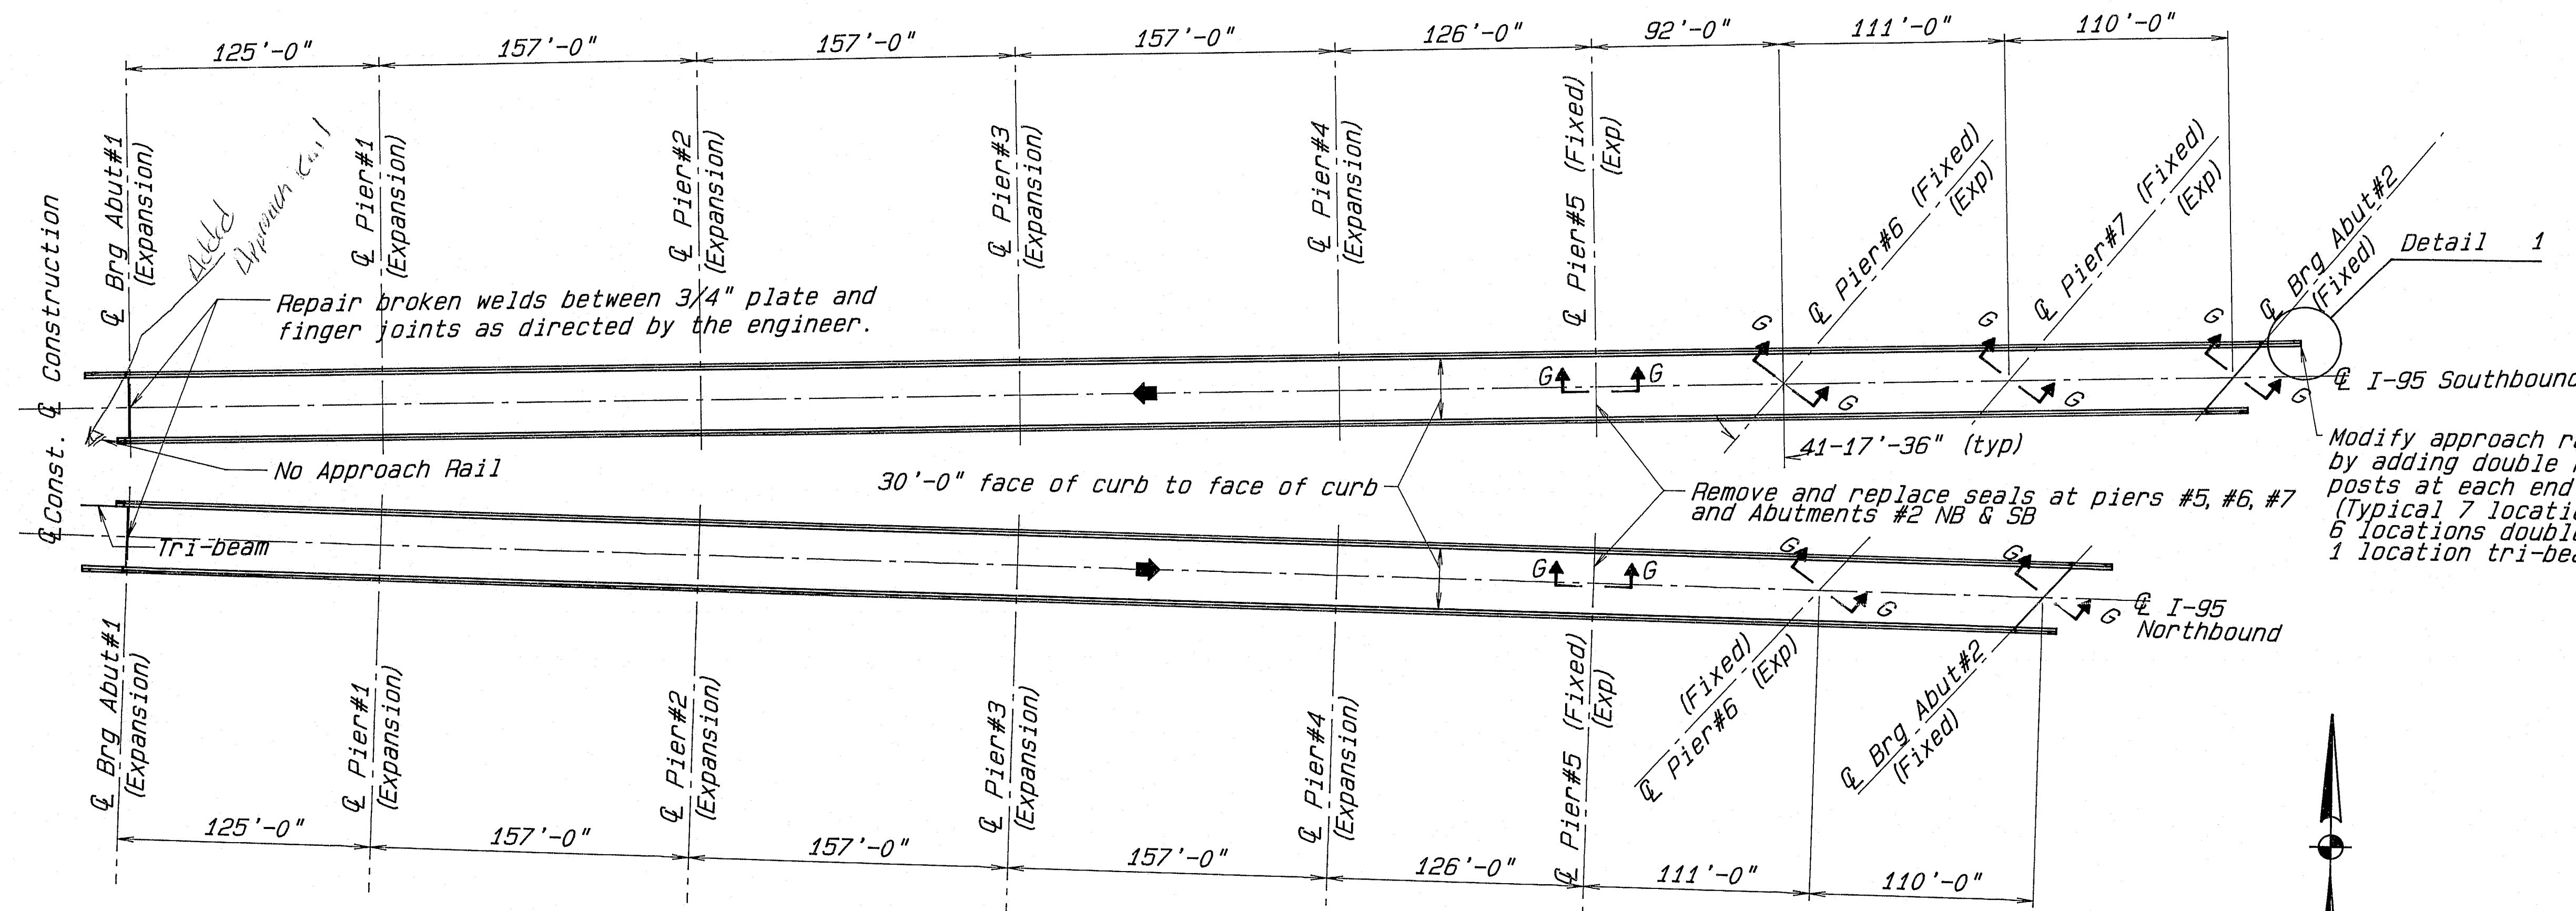

LOCATION MAP


SCOPE OF WORK

Remove existing bituminous wearing surface and existing membrane. Replace with 3\" bituminous wearing surface and 1/4\" membrane waterproofing. Modify approach rail transition by adding one double rail and two posts at each end post. Remove and replace joint seals at piers #5, #6, & #7 SB, piers #5 & #6 NB, and abutment #2 NB & SB. Add weld to 3/4\" PL at abutment #1 NB & SB.


MAINTENANCE OF TRAFFIC

Maintain one 15'-0\" minimum lane of traffic in each direction.

CLINTON A. CLAUSON MEMORIAL BRIDGE

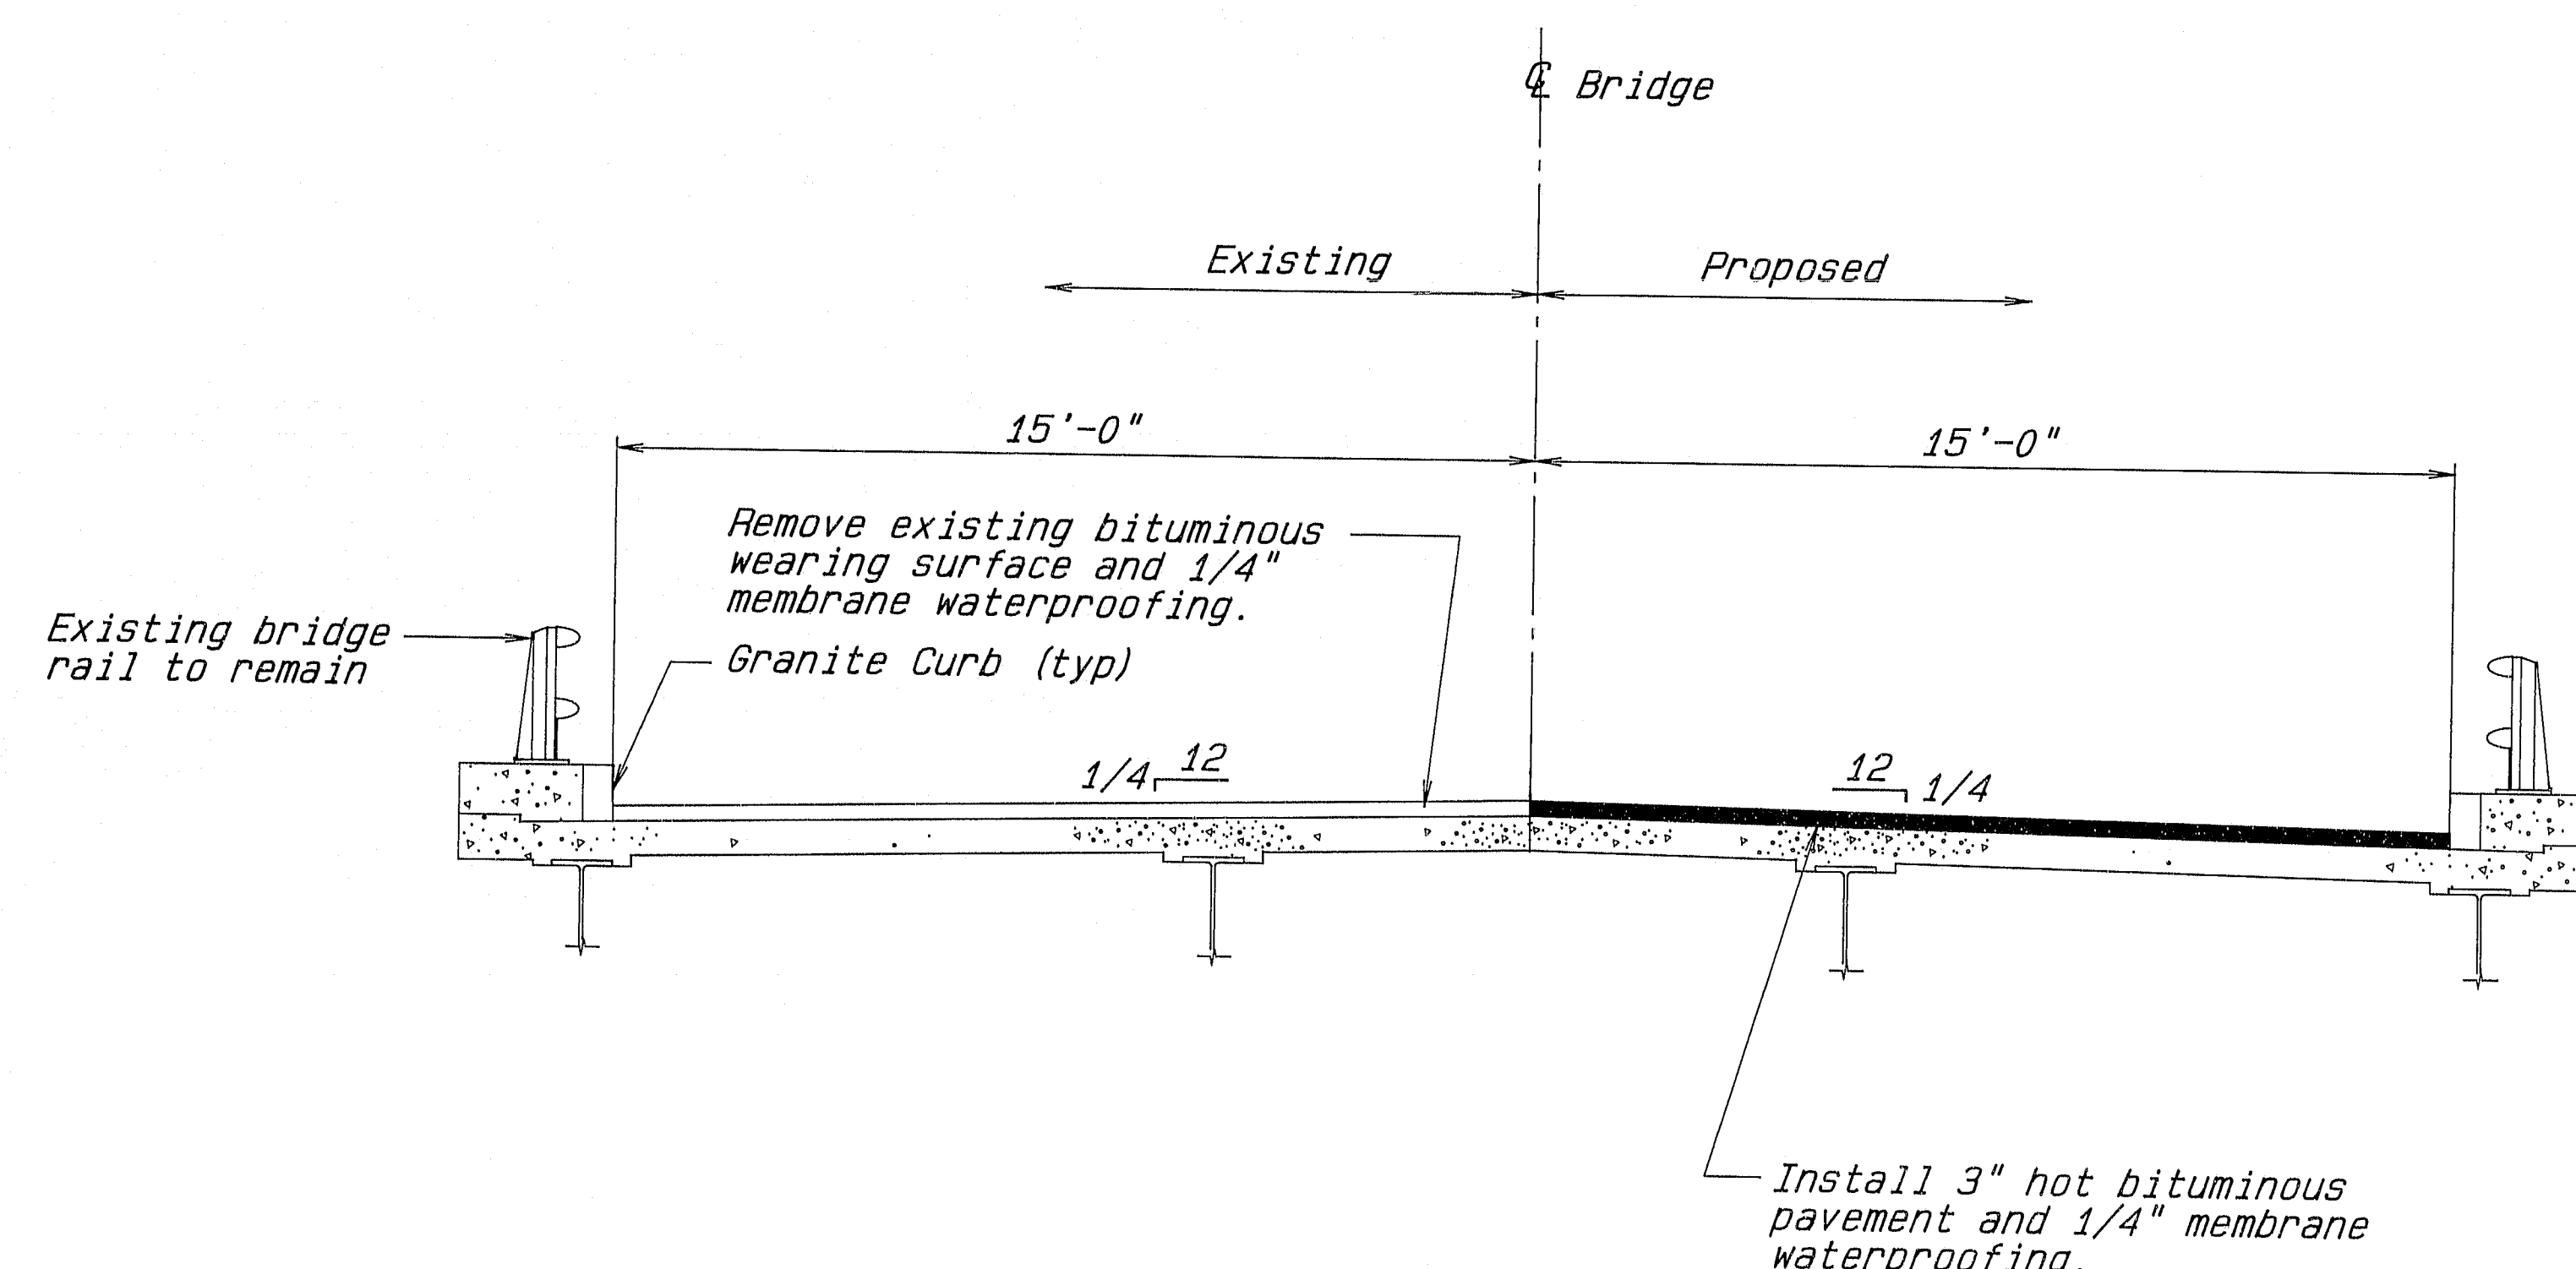

TRANSVERSE SECTION

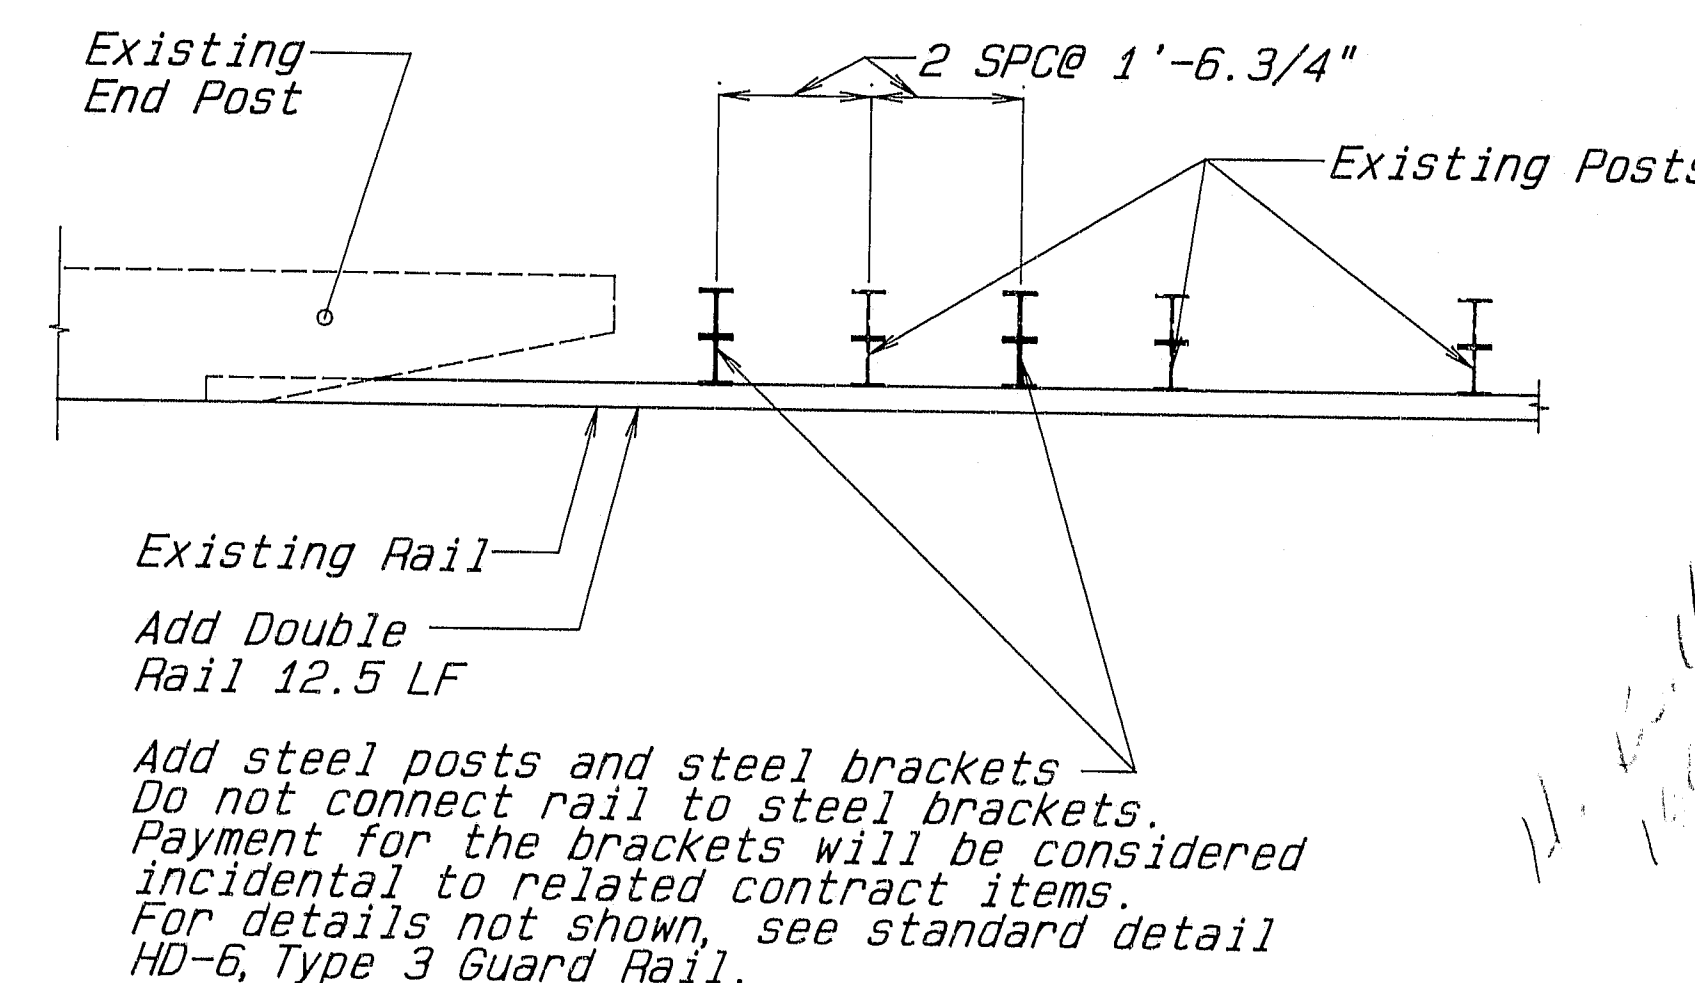

DETAIL 1

Clinton Clauson

	I-95 N.B.	I-95 S.B.
Current (1992) AADT	7970	7740
Future (2012) AADT	12750	12380
DHV - % of AADT	13	13
Design Hour Volume	1658	1609
% Heavy Trucks (AADT)	14	14
% Heavy Trucks (DHV)	7	7
Directional Distribution (DHV) 100	100	100

107-318

Refer to Sheet 3 for Section 6-6

STATE OF MAINE DEPARTMENT OF TRANSPORTATION
WEARING SURFACE REPLACEMENT CLINTON A. CLAUSON MEMORIAL BRIDGES OVER THE KENNEBEC RIVER IN THE TOWNS OF FAIRFIELD AND BENTON SOMERSET AND KENNEBEC COUNTIES
GENERAL PLAN