
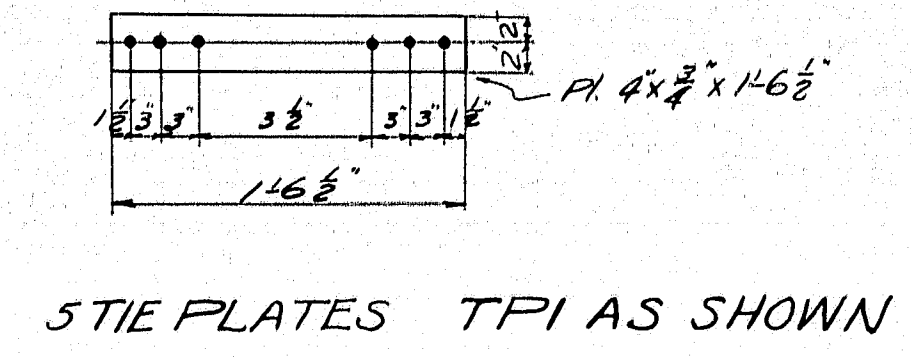


All shop work to be riveted
 All rivets to be 3/4" unless
 otherwise indicated
 All holes to be 1/8" unless
 otherwise indicated
 All field connections to be bolted.
 30 bolts 3/4" x 2 1/2"
 Required 760 bolts 3/4" x 2 1/2" with (10,000 lb. or
 hex. heads and nuts (A.S.T.M. Standard)
 40 lag screws 1 1/2" dia.
 used as anchor bolts
 and 40 cut washers
 Loading H 15
 Double live load and impact
 IS = 24,000 #/sq ft.

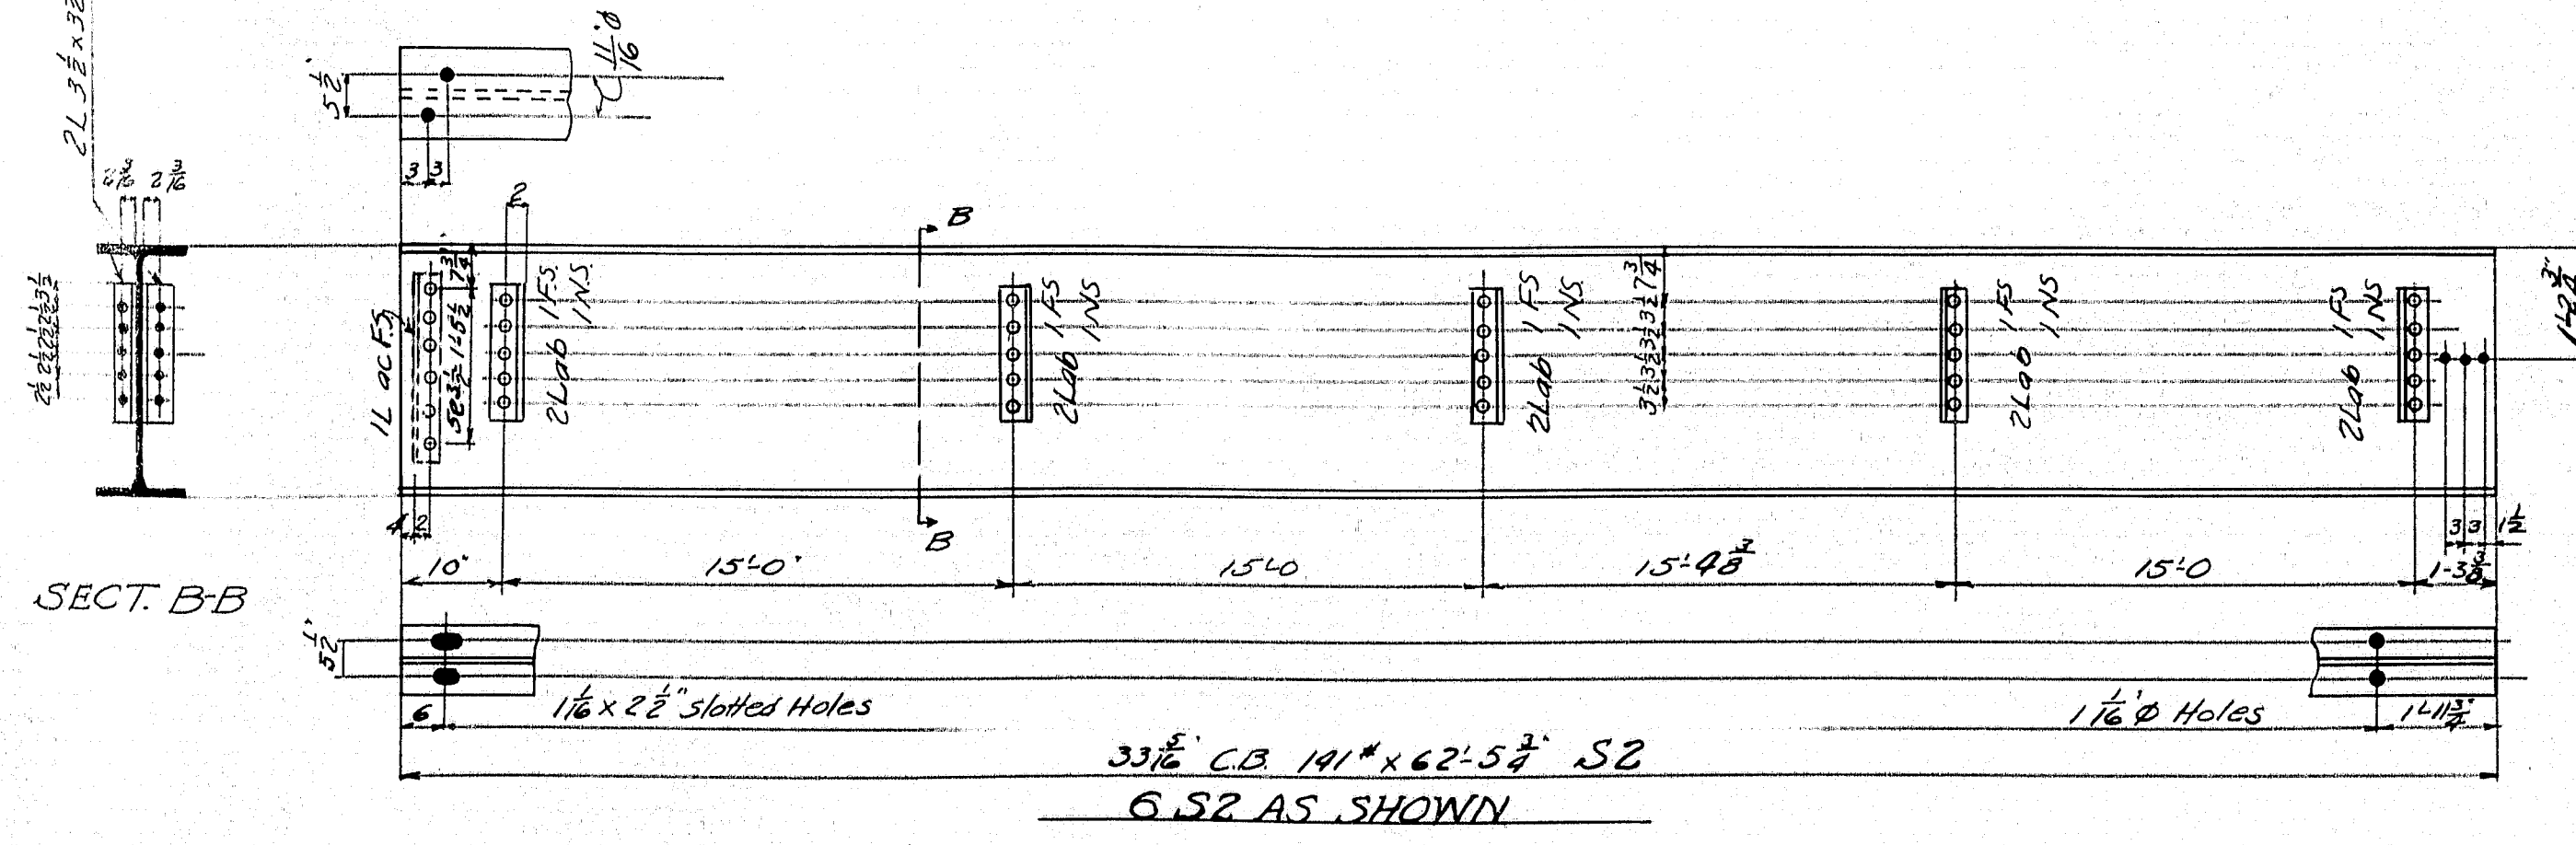

TOWN 15-19
 BRIDGE 3152

STATE HIGHWAY COMMISSION
 BRIDGE DIVISION
DEBLOIS BRIDGE
 OVER
NARRAGANSETT RIVER
 IN THE TOWN OF
DEBLOIS-WASHINGTON, CO.
 STEEL DETAILS

Sheet 4 of 4 Augusta, Me. Oct. 1934

Plan by E.B.
 Checked by J.M.W.