

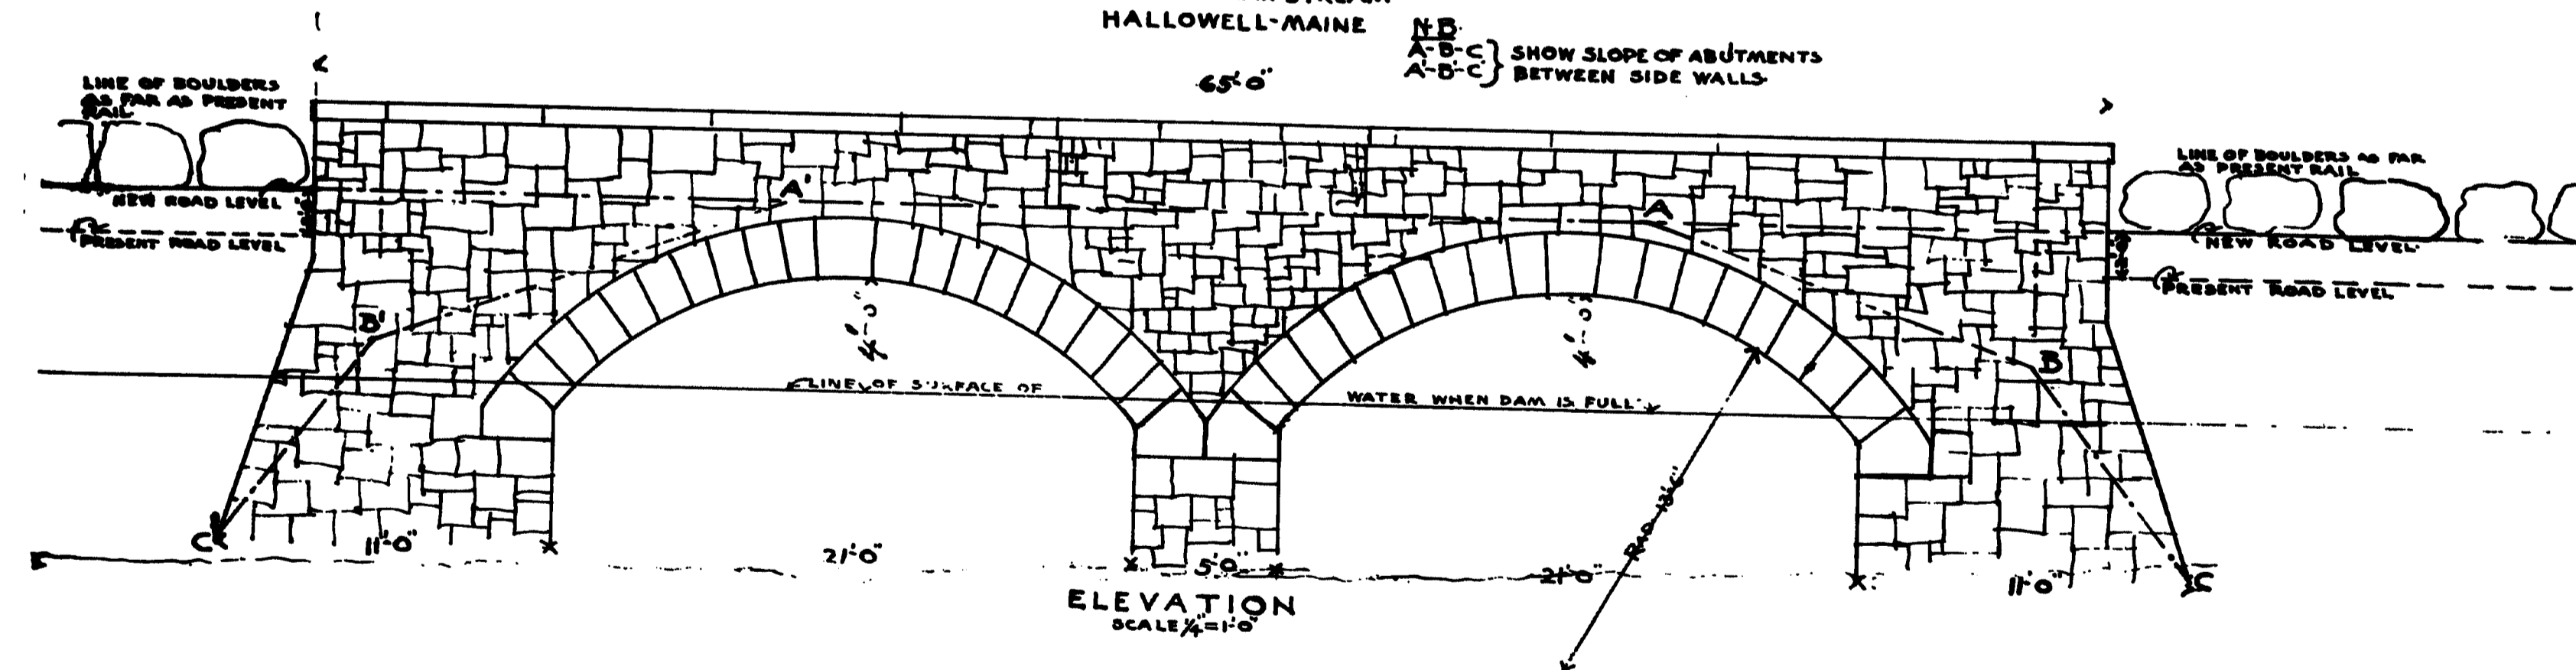


GRANITE BRIDGE  
ON LITCHFIELD ROAD  
OVER VAUGHAN STREAM  
HALLOWELL-MAINE

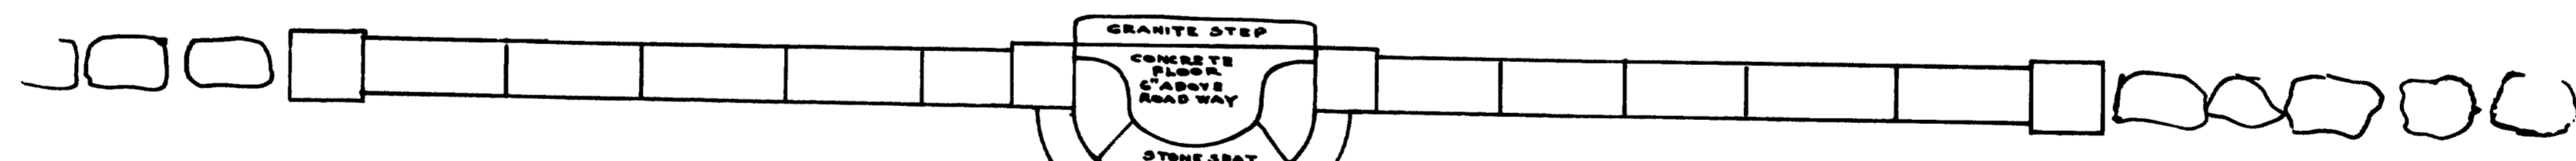

99-363

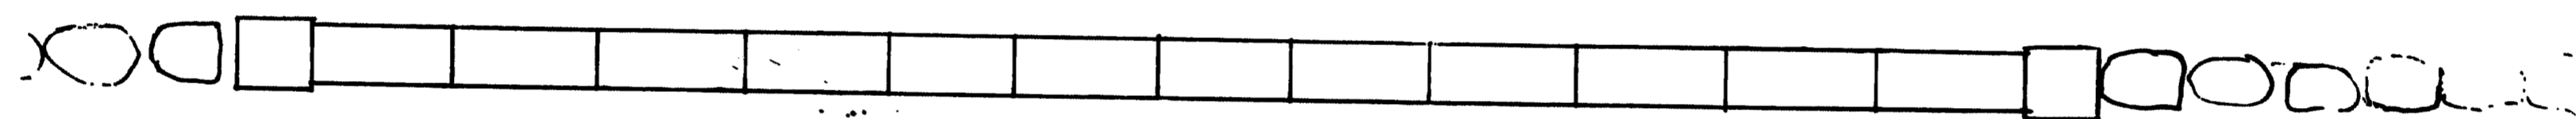


GRANITE STEP  
CONCRETE  
BLOCK  
CANTON  
ROADWAY  
STONE SEAT

PLAN  
SCALE 1/4" = 1'-0"

99-364

~~598-66~~

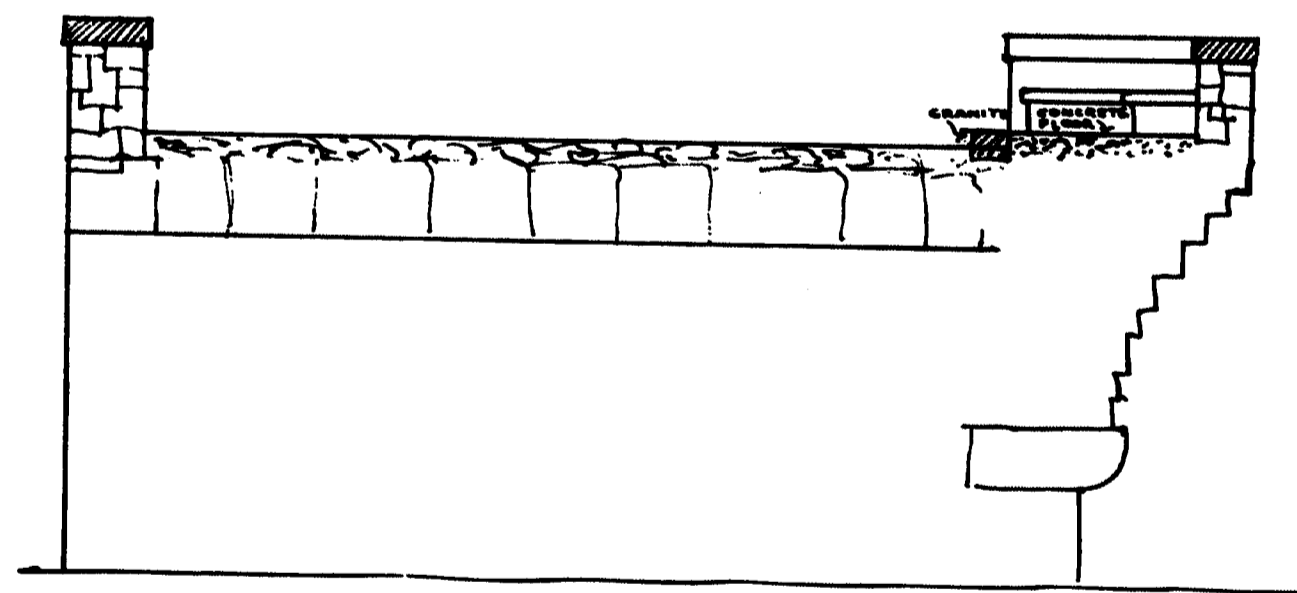

SECTION  
SCALE 1/4" = 1'-0"

99-365