

STATE OF MAINE
DEPARTMENT OF TRANSPORTATION



BRUNSWICK
CUMBERLAND COUNTY
U.S. ROUTE 1 (MILL STREET)
FEDERAL AID PROJECT AC-STP-1938(300)X
PROJECT LENGTH : 0.0 MILES



Not To Scale

PROJECT LOCATION:	Brunswick - U.S. Route 1 (Mill Street) at Cushing Street
PROGRAM AREA:	Traffic Program
SCOPE OF WORK:	Pedestrian activated crosswalk warning signs with beacons.

PLAN LEGEND



Town, County, State	Centerline-Existing	
Property Lines	Centerline-Proposed	
R/W Lines-Existing	Travelway-Existing	
R/W Lines-Proposed	Travelway-Proposed	
Culvert-Existing	Railroad	
Culvert Proposed	Catch Basins	Existing Proposed
Curbing Existing Proposed	Manholes	Existing Proposed
Type 1	Proposed Underdrain	
Type 3	Proposed Ditch	
Type 5	Existing Ditch	
Outline of Bodies of Water	Utility Poles	Existing Proposed
Ledge	Fire Hydrants	Existing Proposed
Buildings	Existing Water Line	
Trees	Existing San. Sewer	
Tree Line	Existing San. Sewer Manhole	
Clearing Limit Line	Guardrail-Existing	
	Guardrail-Proposed	
	Guardrail-Cable, Other	

INDEX OF SHEETS

Description	Sheet No.
Title Sheet	1
Plan Sheet	2

STATE OF MAINE DEPARTMENT OF TRANSPORTATION	APPROVED <i>[Signature]</i> COMMISSIONER	DATE 5/16/12
PROJECT INFORMATION	SIGNATURE <i>[Signature]</i> P.E. NUMBER 10113 DATE 5/15/12	
PROGRAM	DESIGNER	PROJECT RESIDENT
PROJECT MANAGER	CONSULTANT	CONTRACTOR
PROJECT COMPLETION DATE		
BRUNSWICK MILL ST.		
TITLE SHEET		
SHEET NUMBER 1		

WIN 19383.00 AC-STP-1938(300)X

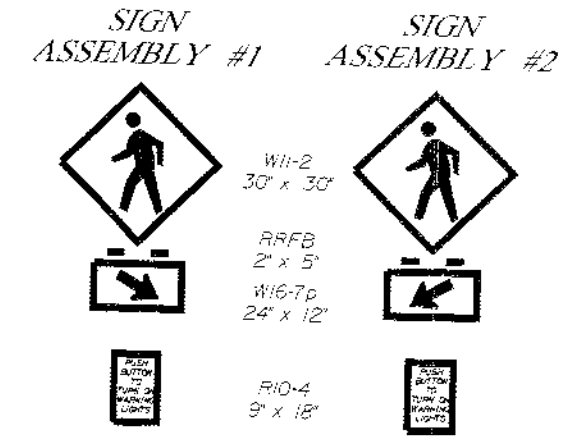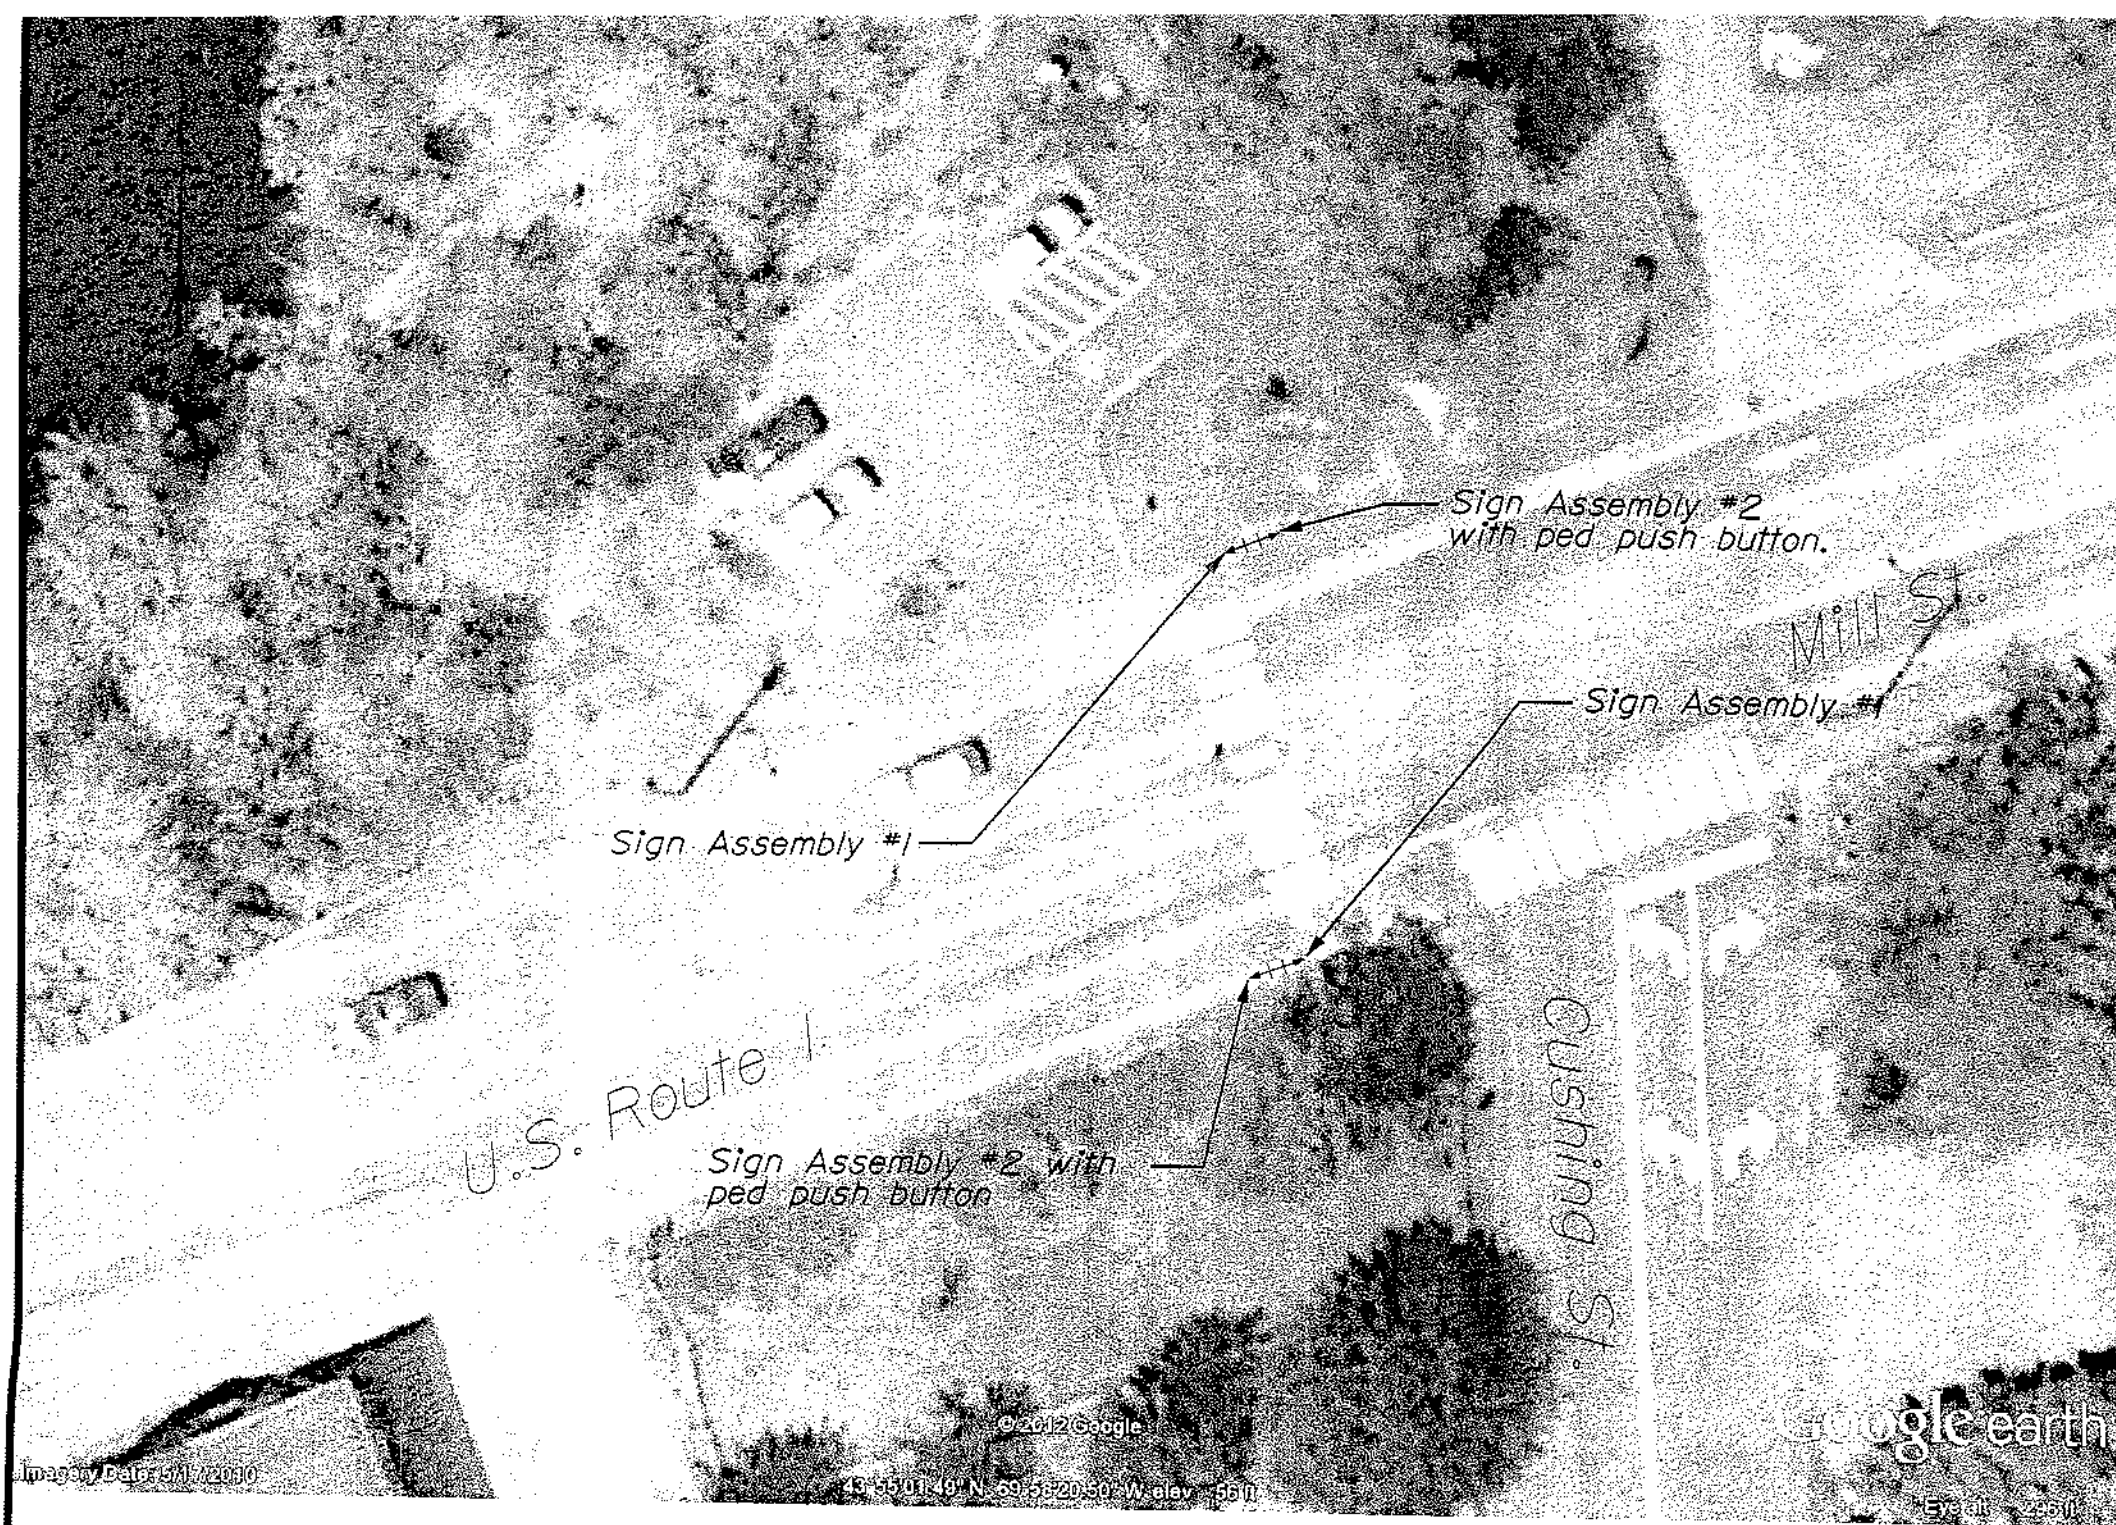

Install four pedestrian warning signs
 with solar powered rectangular
 rapid flashing beacons mounted on
 steel poles.

BRUNSWICK MILL ST.		2004 ACAD P (TRAFFIC PLANS)		DATE		
		1. SCALE 1"=40'		SIGNATURE		
		2. SCALE 1"=40'		P.L. NUMBER		
		3. SCALE 1"=40'		DATE		
PLANS		4. SCALE 1"=40'				
		5. SCALE 1"=40'				
		6. SCALE 1"=40'				
		33				