

STATE OF MAINE DEPARTMENT OF TRANSPORTATION



STATEWIDE WEIGH-IN-MOTION

KINGFIELD ROUTE 27

AC-STP-1944(500)X

STATEWIDE WEIGH-IN-MOTION

SIDNEY I-95 NORTHBOUND


AC-IM-1944(400)X

<u>INDEX OF SHEETS</u>	
<u>Description</u>	<u>Sheet No.</u>
Title Sheet.....	1
Plan.....	2-3

<u>PROJECT LOCATION</u>	KINGFIELD: ROUTE 27 BETWEEN W BRANCH ST AND TUFTS POND RD SIDNEY: I-95 NORTHBOUND BETWEEN MILE 124 AND EXIT 127
<u>PROGRAM AREA:</u>	TRAFFIC
<u>SCOPE OF WORK:</u>	WEIGH IN MOTION INSTALLATION

STATE OF MAINE DEPARTMENT OF TRANSPORTATION	APPROVED	DATE	
	<i>[Signature]</i>	10/1/12	
	COMMISSIONER: <i>[Signature]</i>	10/1/12	
	CHIEF ENGINEER: <i>[Signature]</i>	10/1/12	
SIGNATURE	P.E. NUMBER	DATE	
<i>[Signature]</i>	1930	9/27/12	
KINGFIELD & SIDNEY	19445.00 & 19444.00	TITLE SHEET	
SHEET NUMBER			
1			
OF 3			

Two Way Highway

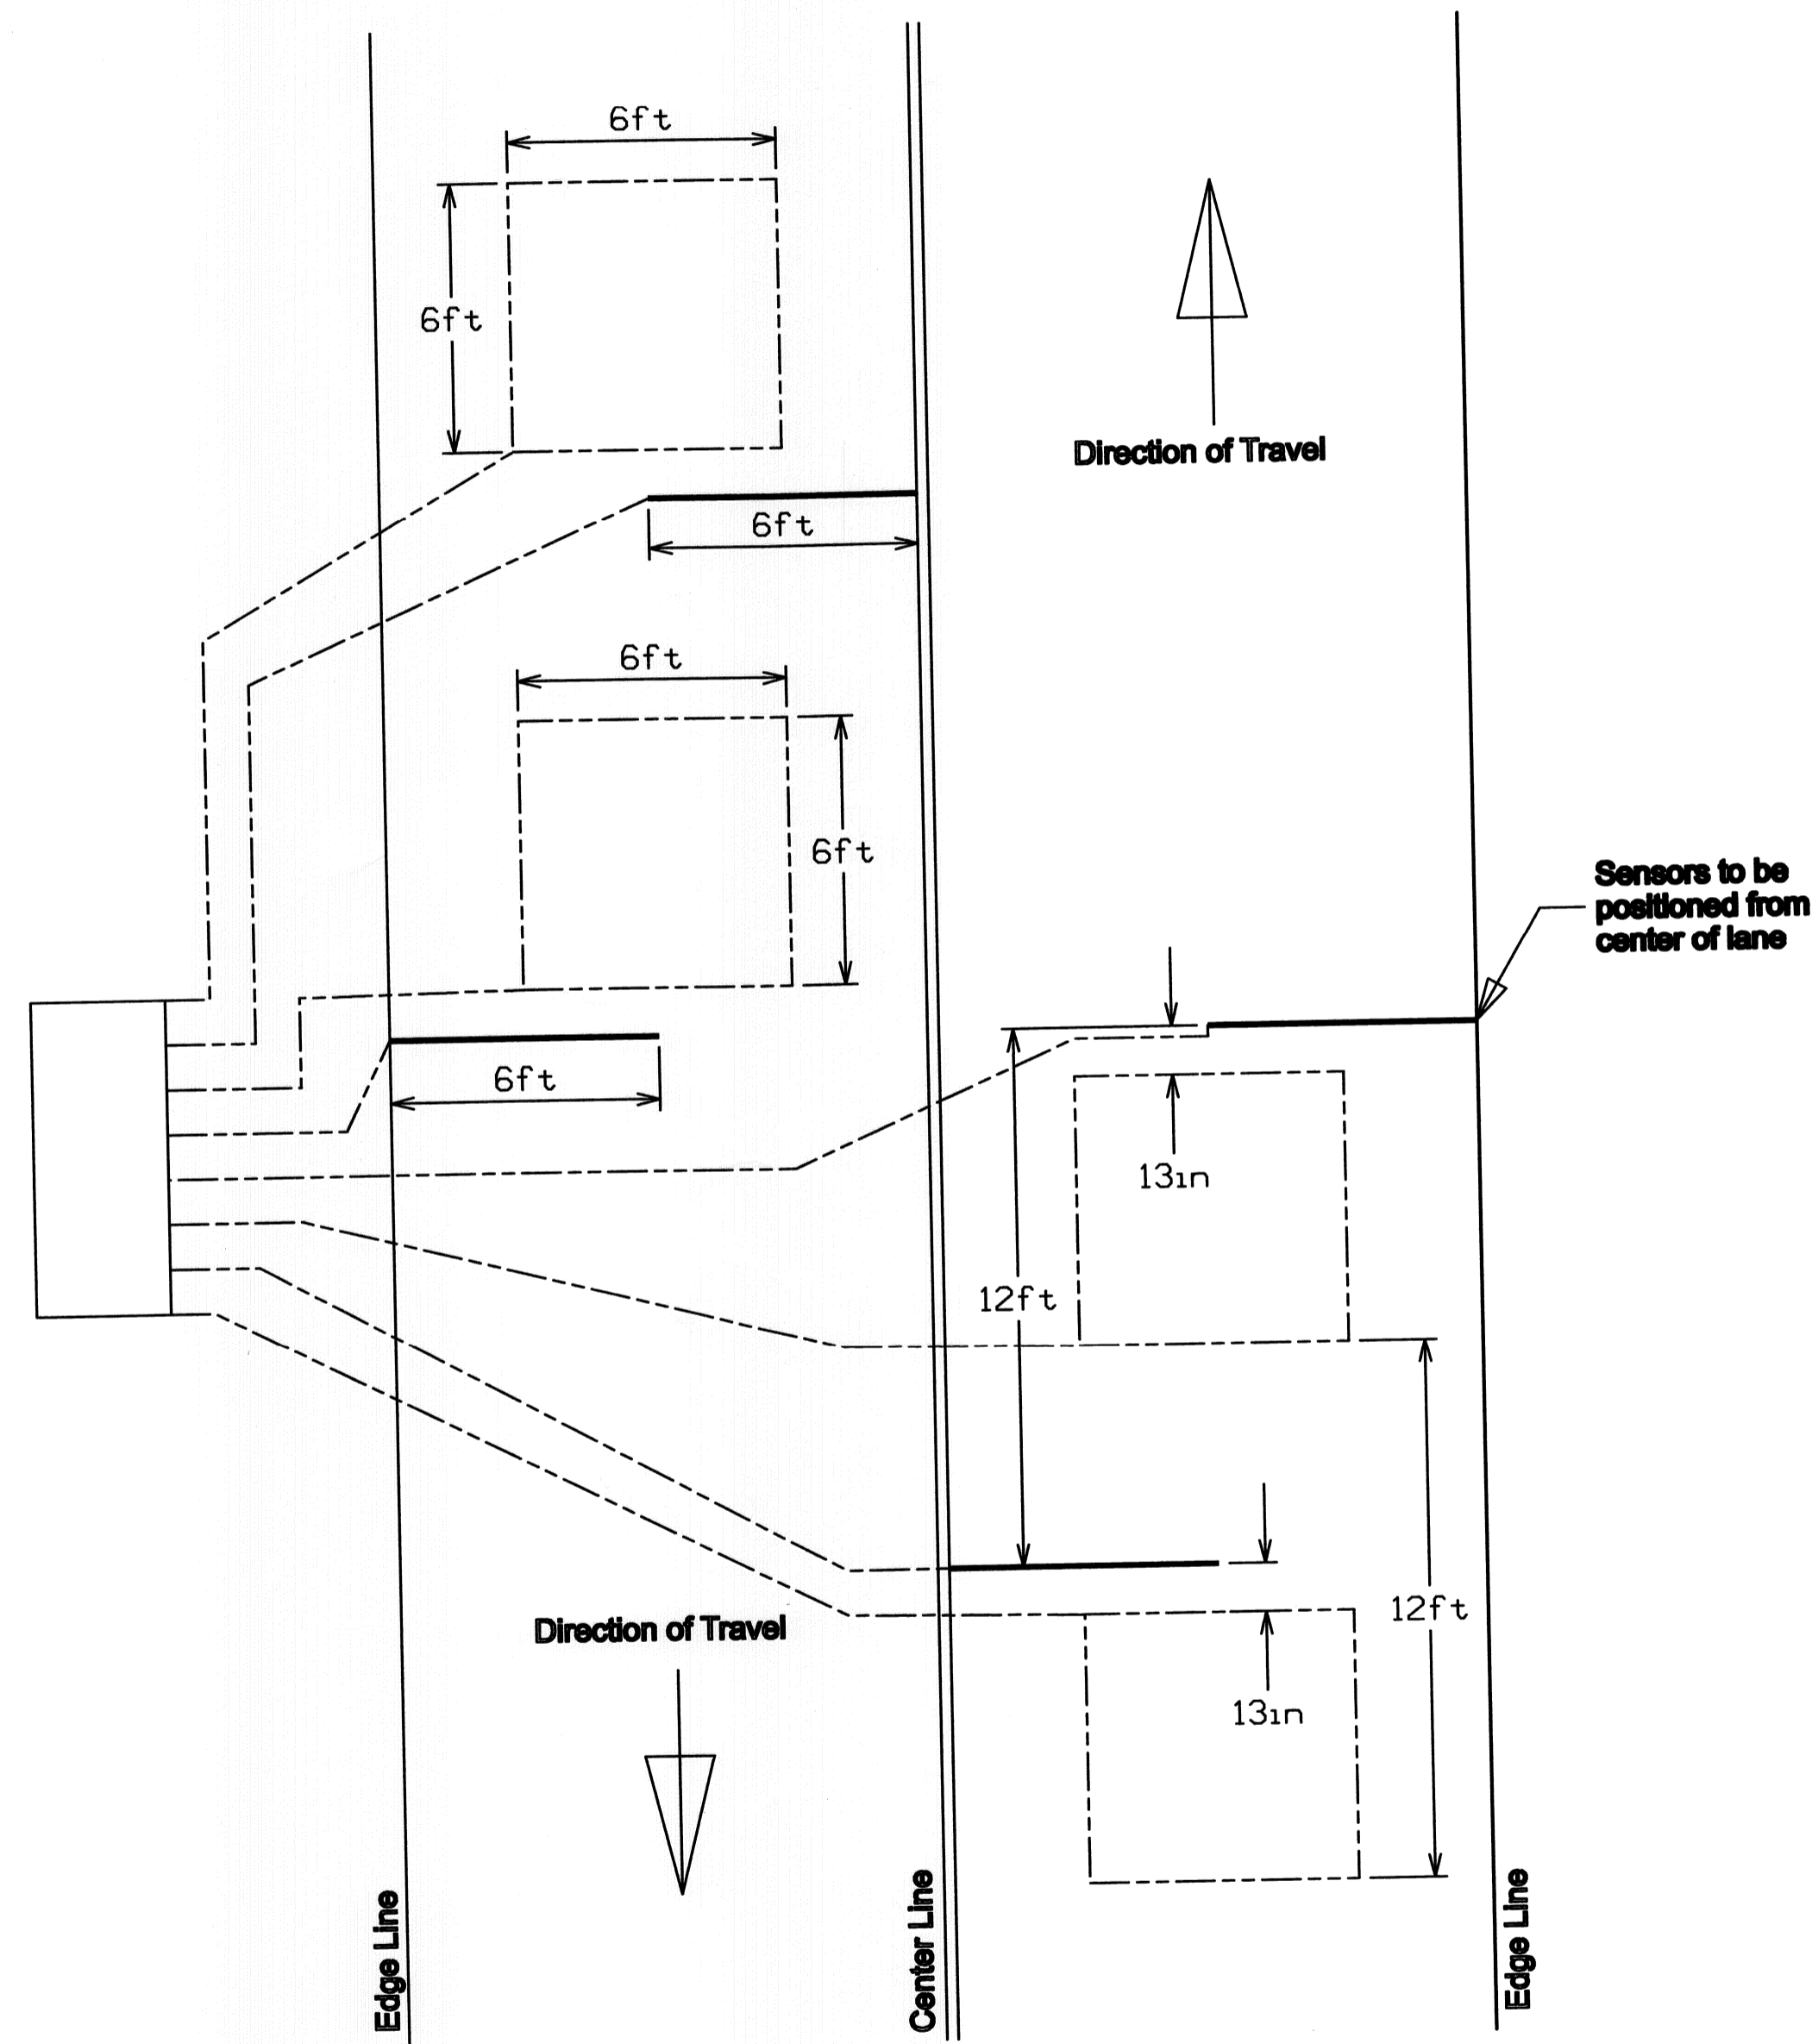

NOTE:

EXACT LOCATION TO BE DETERMINED BY MAINEDOT STAFF. CALL RON COTE, MAINEDOT WEIGH-IN-MOTION PROGRAM COODINATOR, PRIOR TO INSTALLATION. HE CAN BE REACHED VIA EMAIL AT RON.COTE@MAINE.GOV OR VIA PHONE AT (207)446-2305

STATE OF MAINE
DEPARTMENT OF TRANSPORTATION
WEIGH-IN-MOTION

KINGFIELD RTE. 27


19445.00

PLAN

SHEET NUMBER

2
OF 3

Interstate or Other Divided Highway

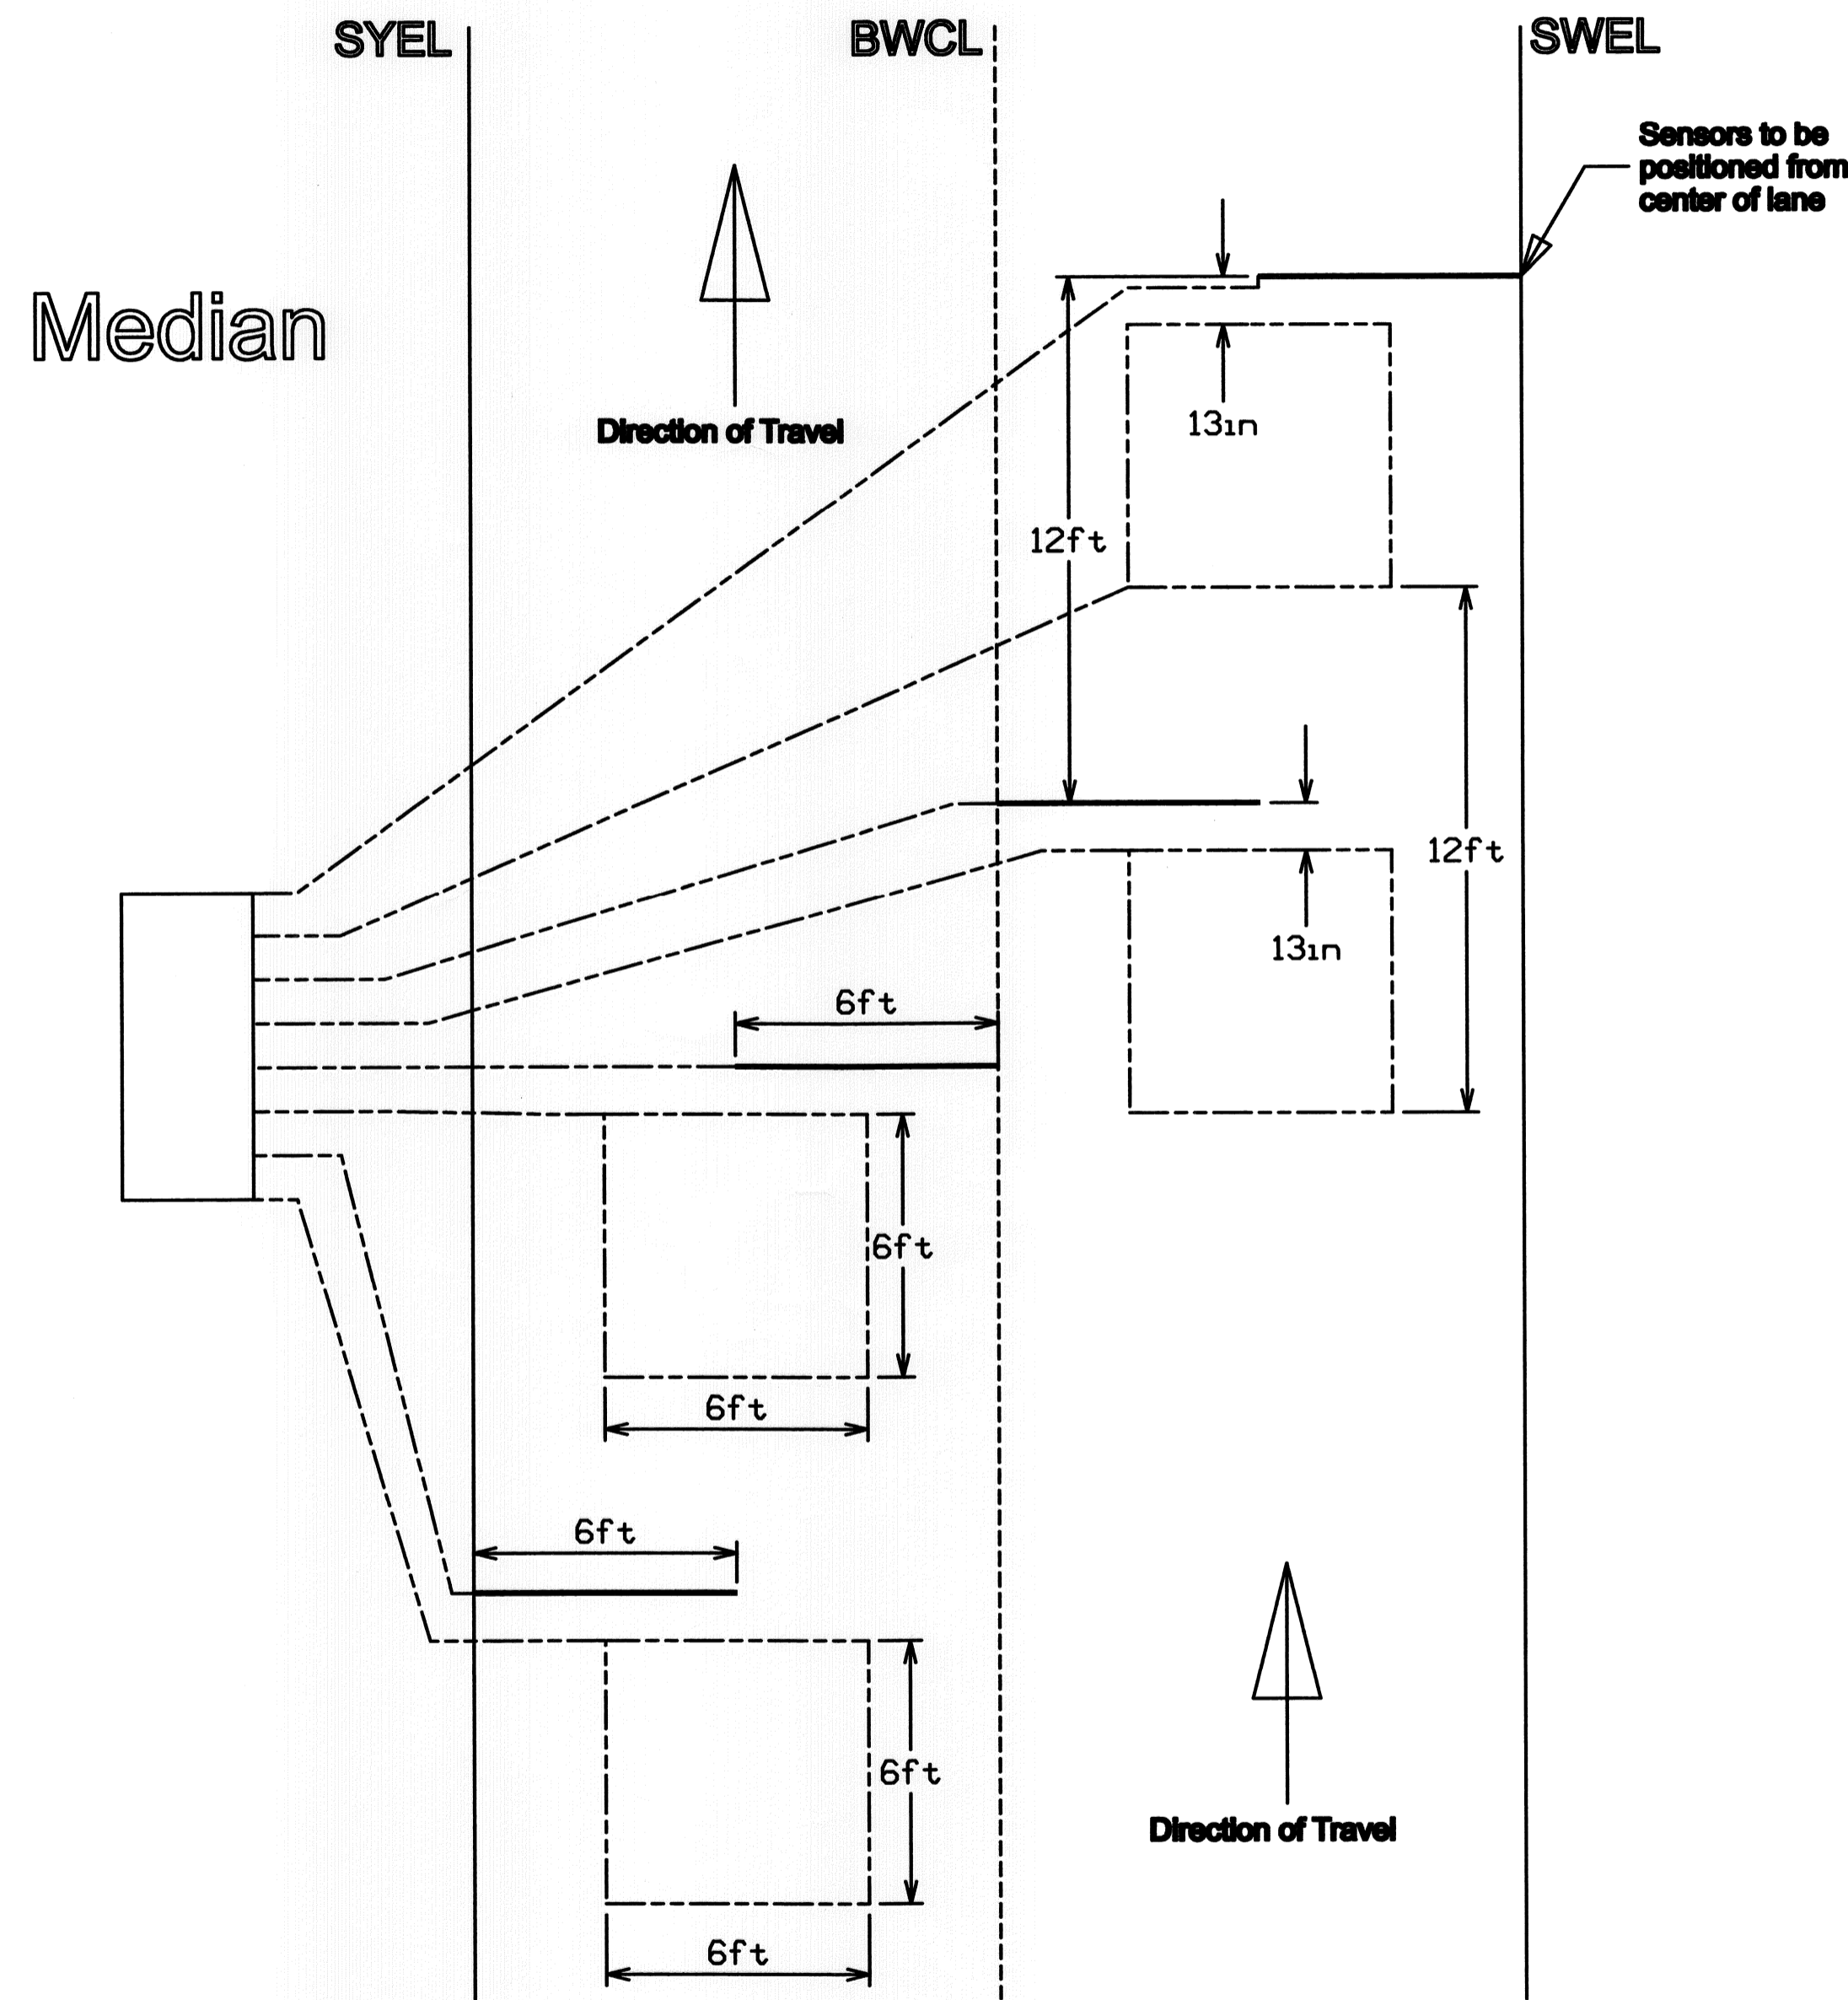

NOTE:

EXACT LOCATION TO BE DETERMINED BY MAINEDOT STAFF. CALL RON COTE, MAINEDOT WEIGH-IN-MOTION PROGRAM COODINATOR, PRIOR TO INSTALLATION. HE CAN BE REACHED VIA EMAIL AT RON.COTE@MAINE.GOV OR VIA PHONE AT (207)446-2305.

STATE OF MAINE DEPARTMENT OF TRANSPORTATION WEIGH-IN-MOTION	
SIDNEY I-95 NB	19444.00
PLAN	
SHEET NUMBER	
3 OF 3	