



I-95 NB EXIT 150 RAMP, PITTSFIELD

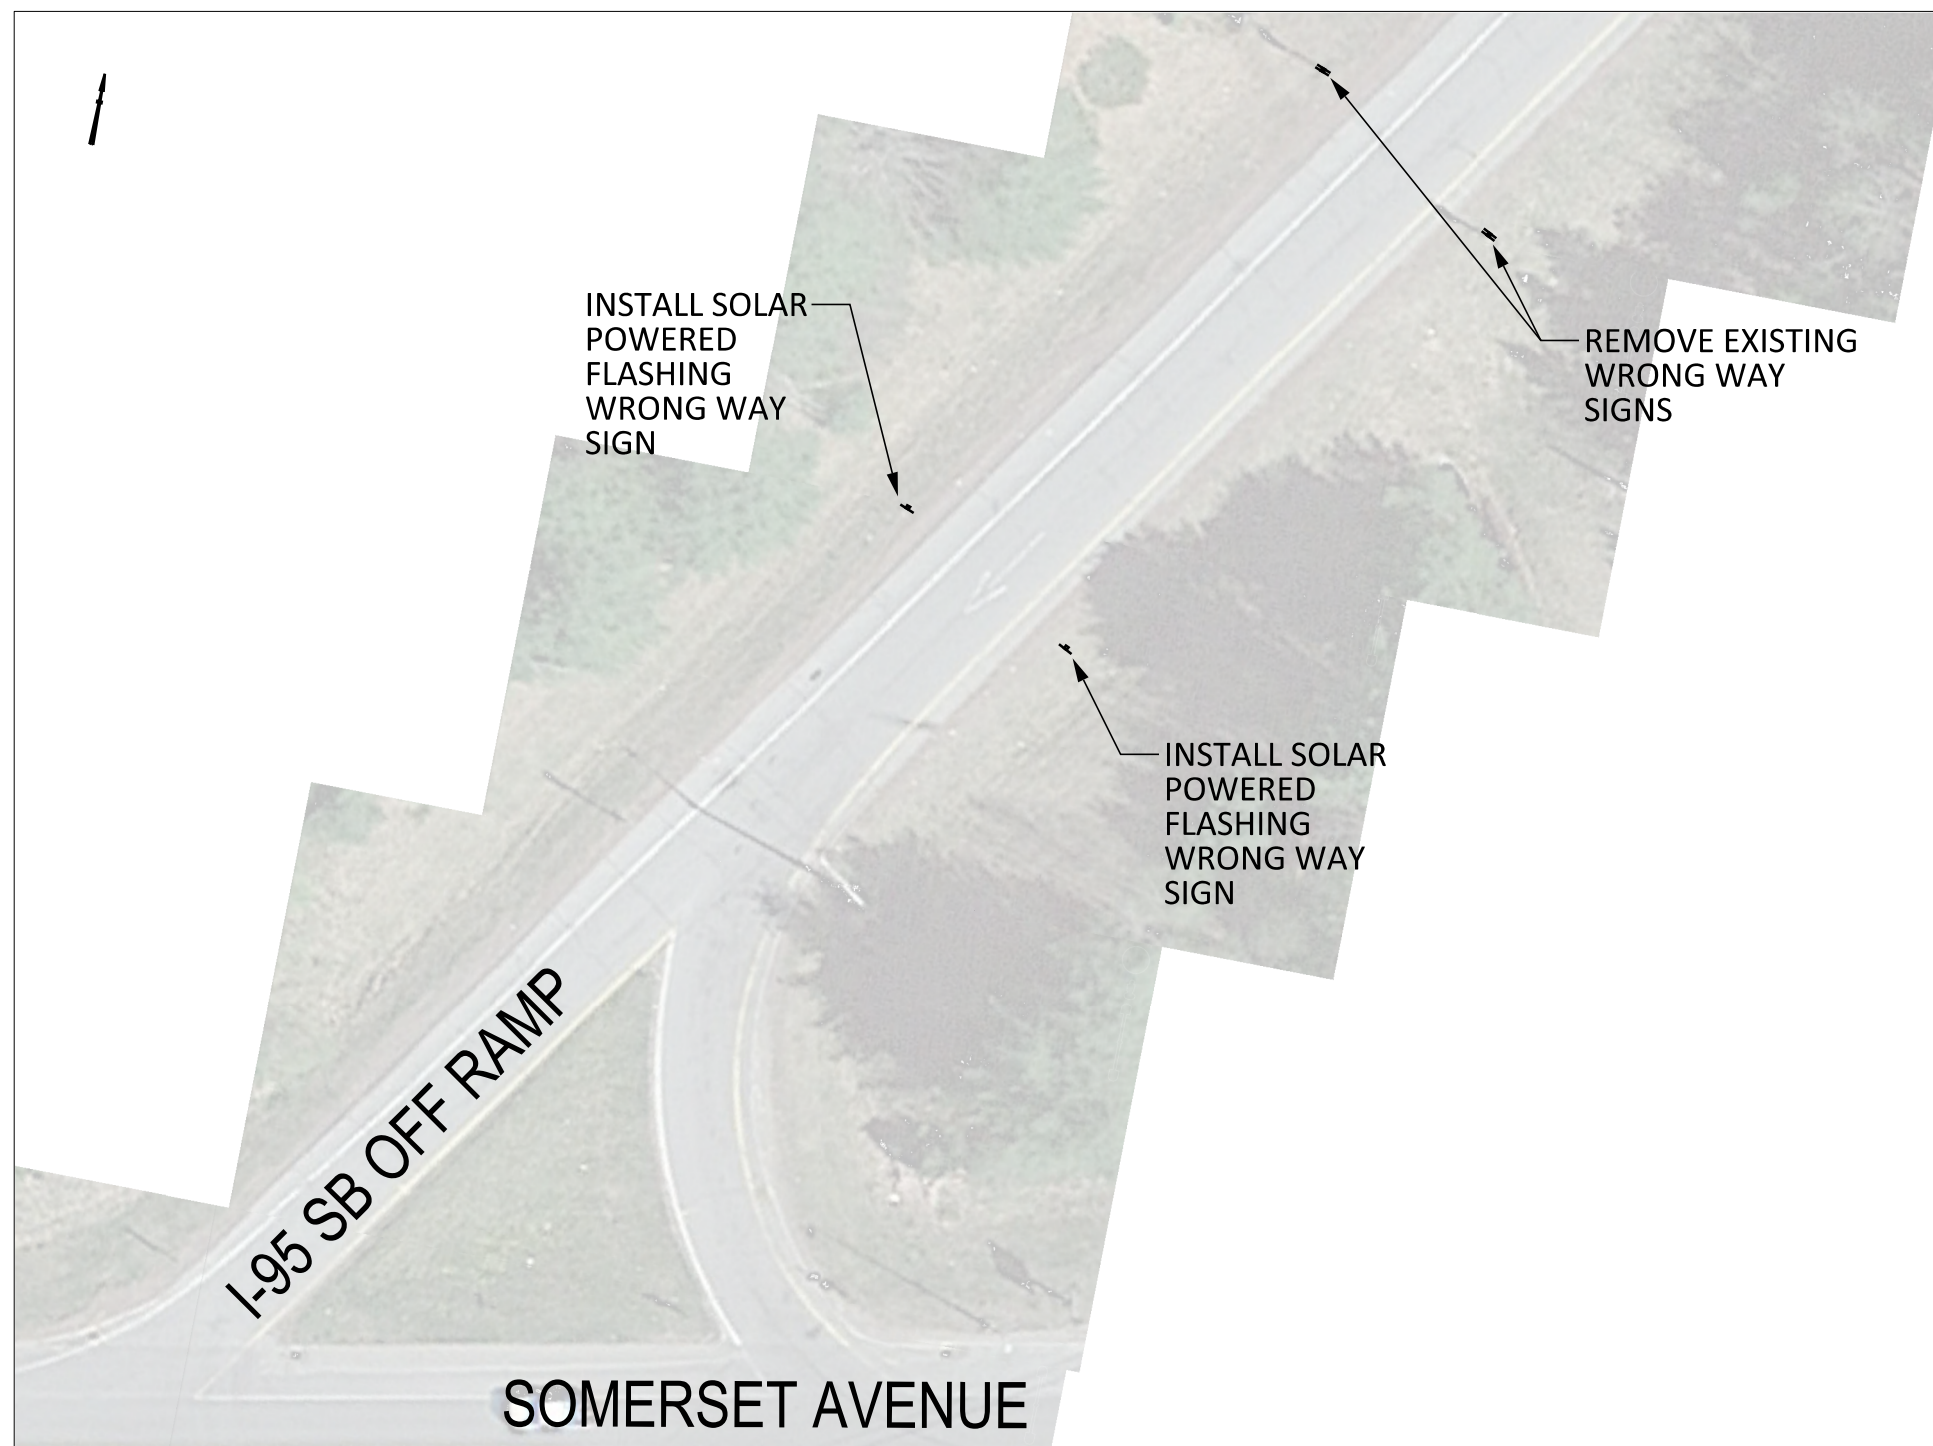


I-95 SB EXIT 150 RAMP, PITTSFIELD

STATE OF MAINE DEPARTMENT OF TRANSPORTATION		SIGNATURE	
		P.E. NUMBER	
2301000		DATE	
WIN		DATE	
23010.00		DATE	
TRAFFIC PLANS		DATE	
STATEWIDE HIGHWAY RAMP PLANS		DATE	
SHEET NUMBER		DATE	
6		DATE	
OF 10		DATE	


PROJ. MANAGER	Amelia DeGrace	BY	DATE
DESIGN-DETAILED	A. DeGrace		
CHECKED-REVIEWED			
DESIGN-DETAILED			
DESIGN-DETAILED			
REVISIONS 1			
REVISIONS 2			
REVISIONS 3			
REVISIONS 4			
FIELD CHANGES			

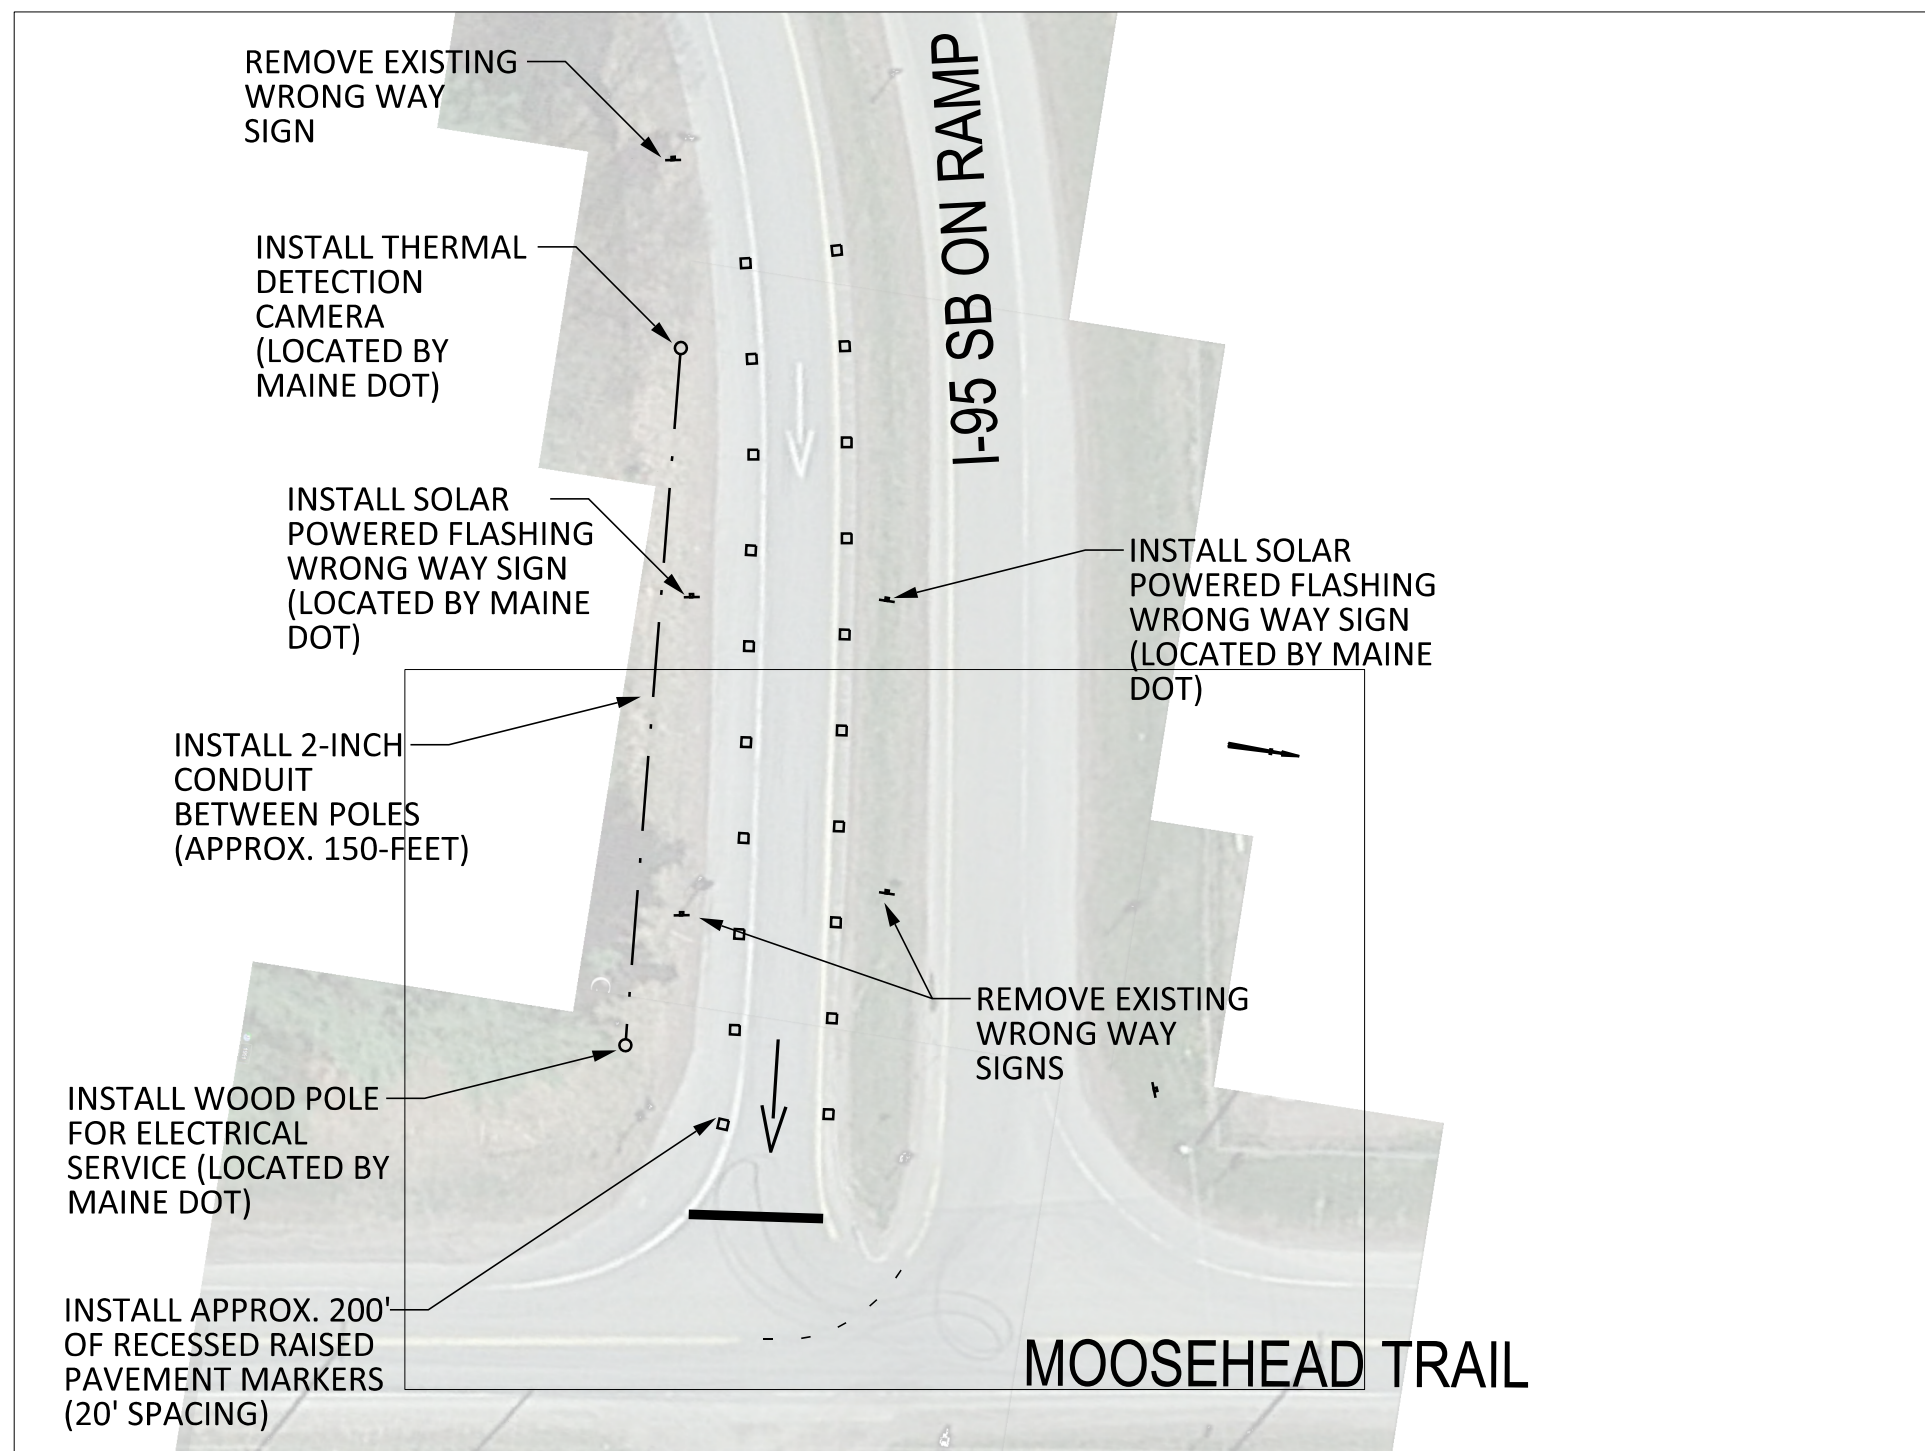


I-95 SB EXIT 161 RAMP, PLYMOUTH

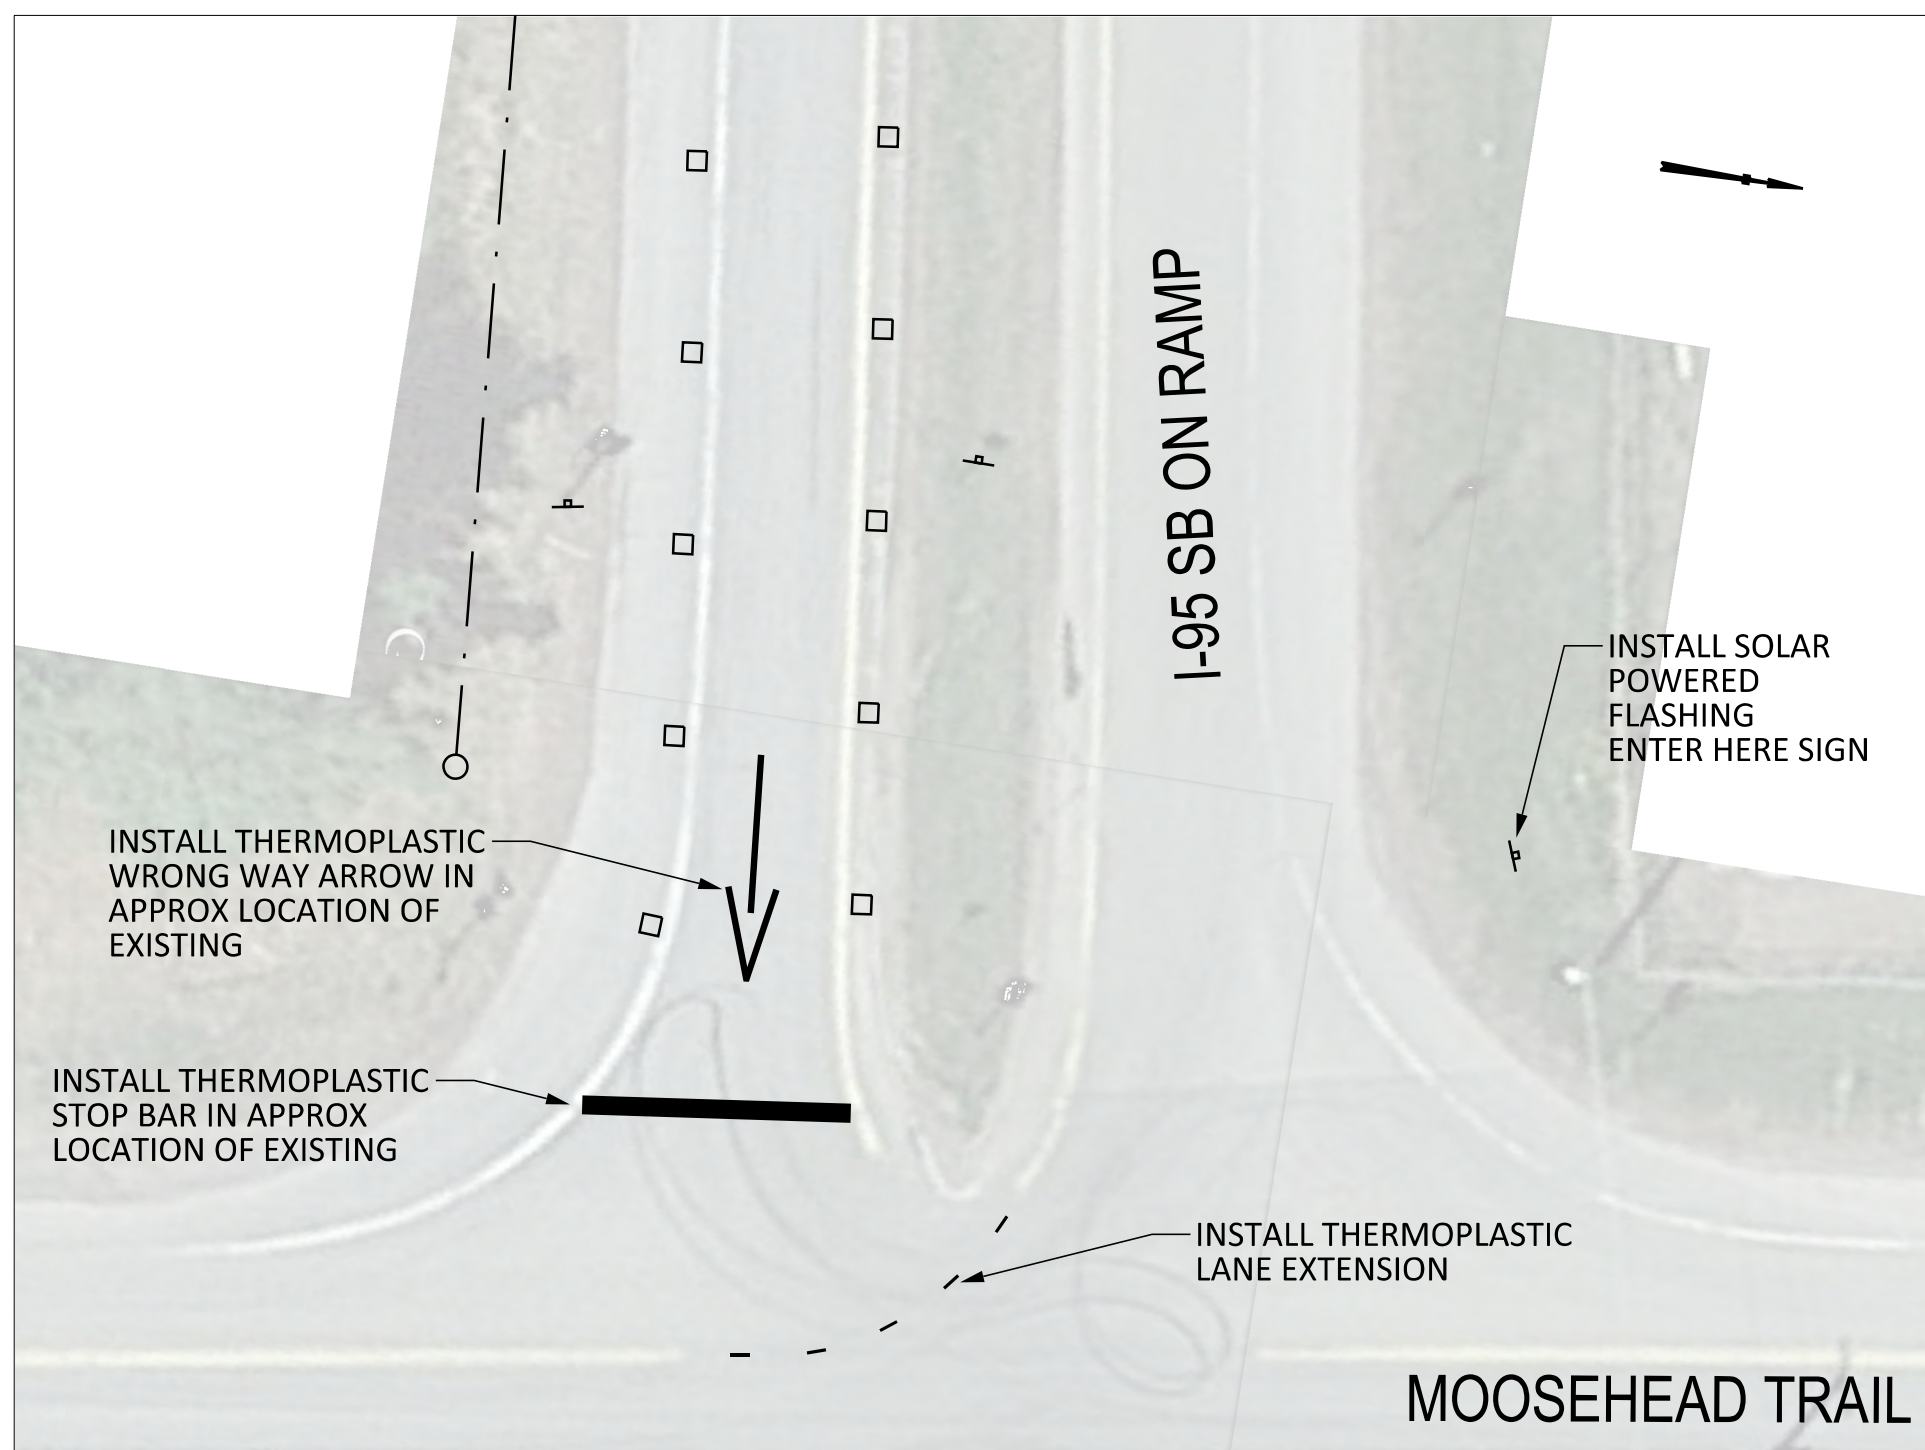

I-95 SB EXIT 161 RAMP, PLYMOUTH

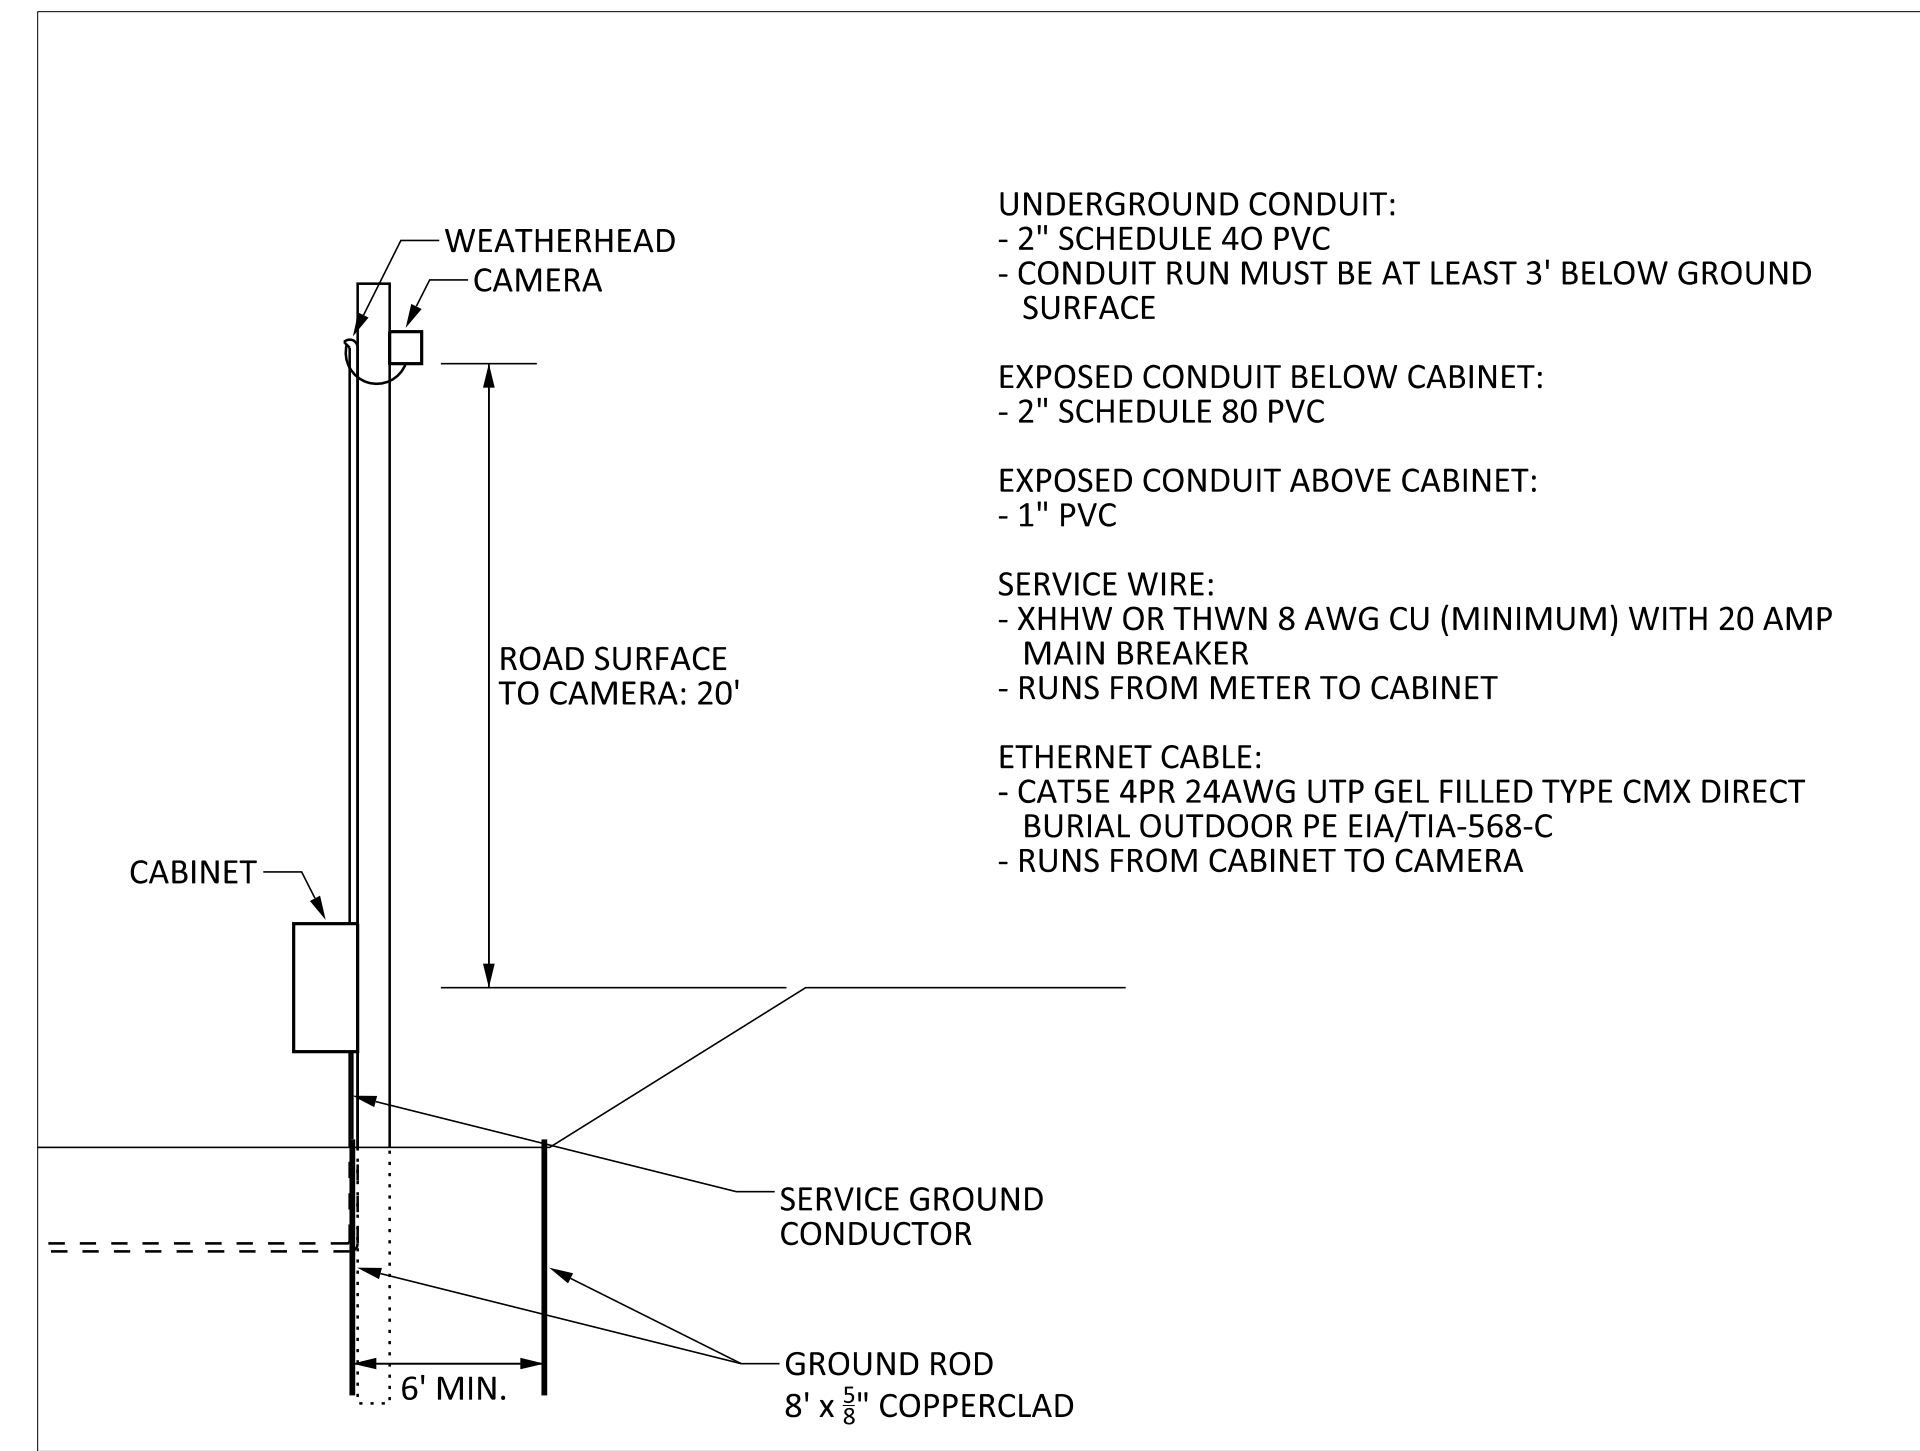

I-95 SB EXIT 161 RAMP, PLYMOUTH

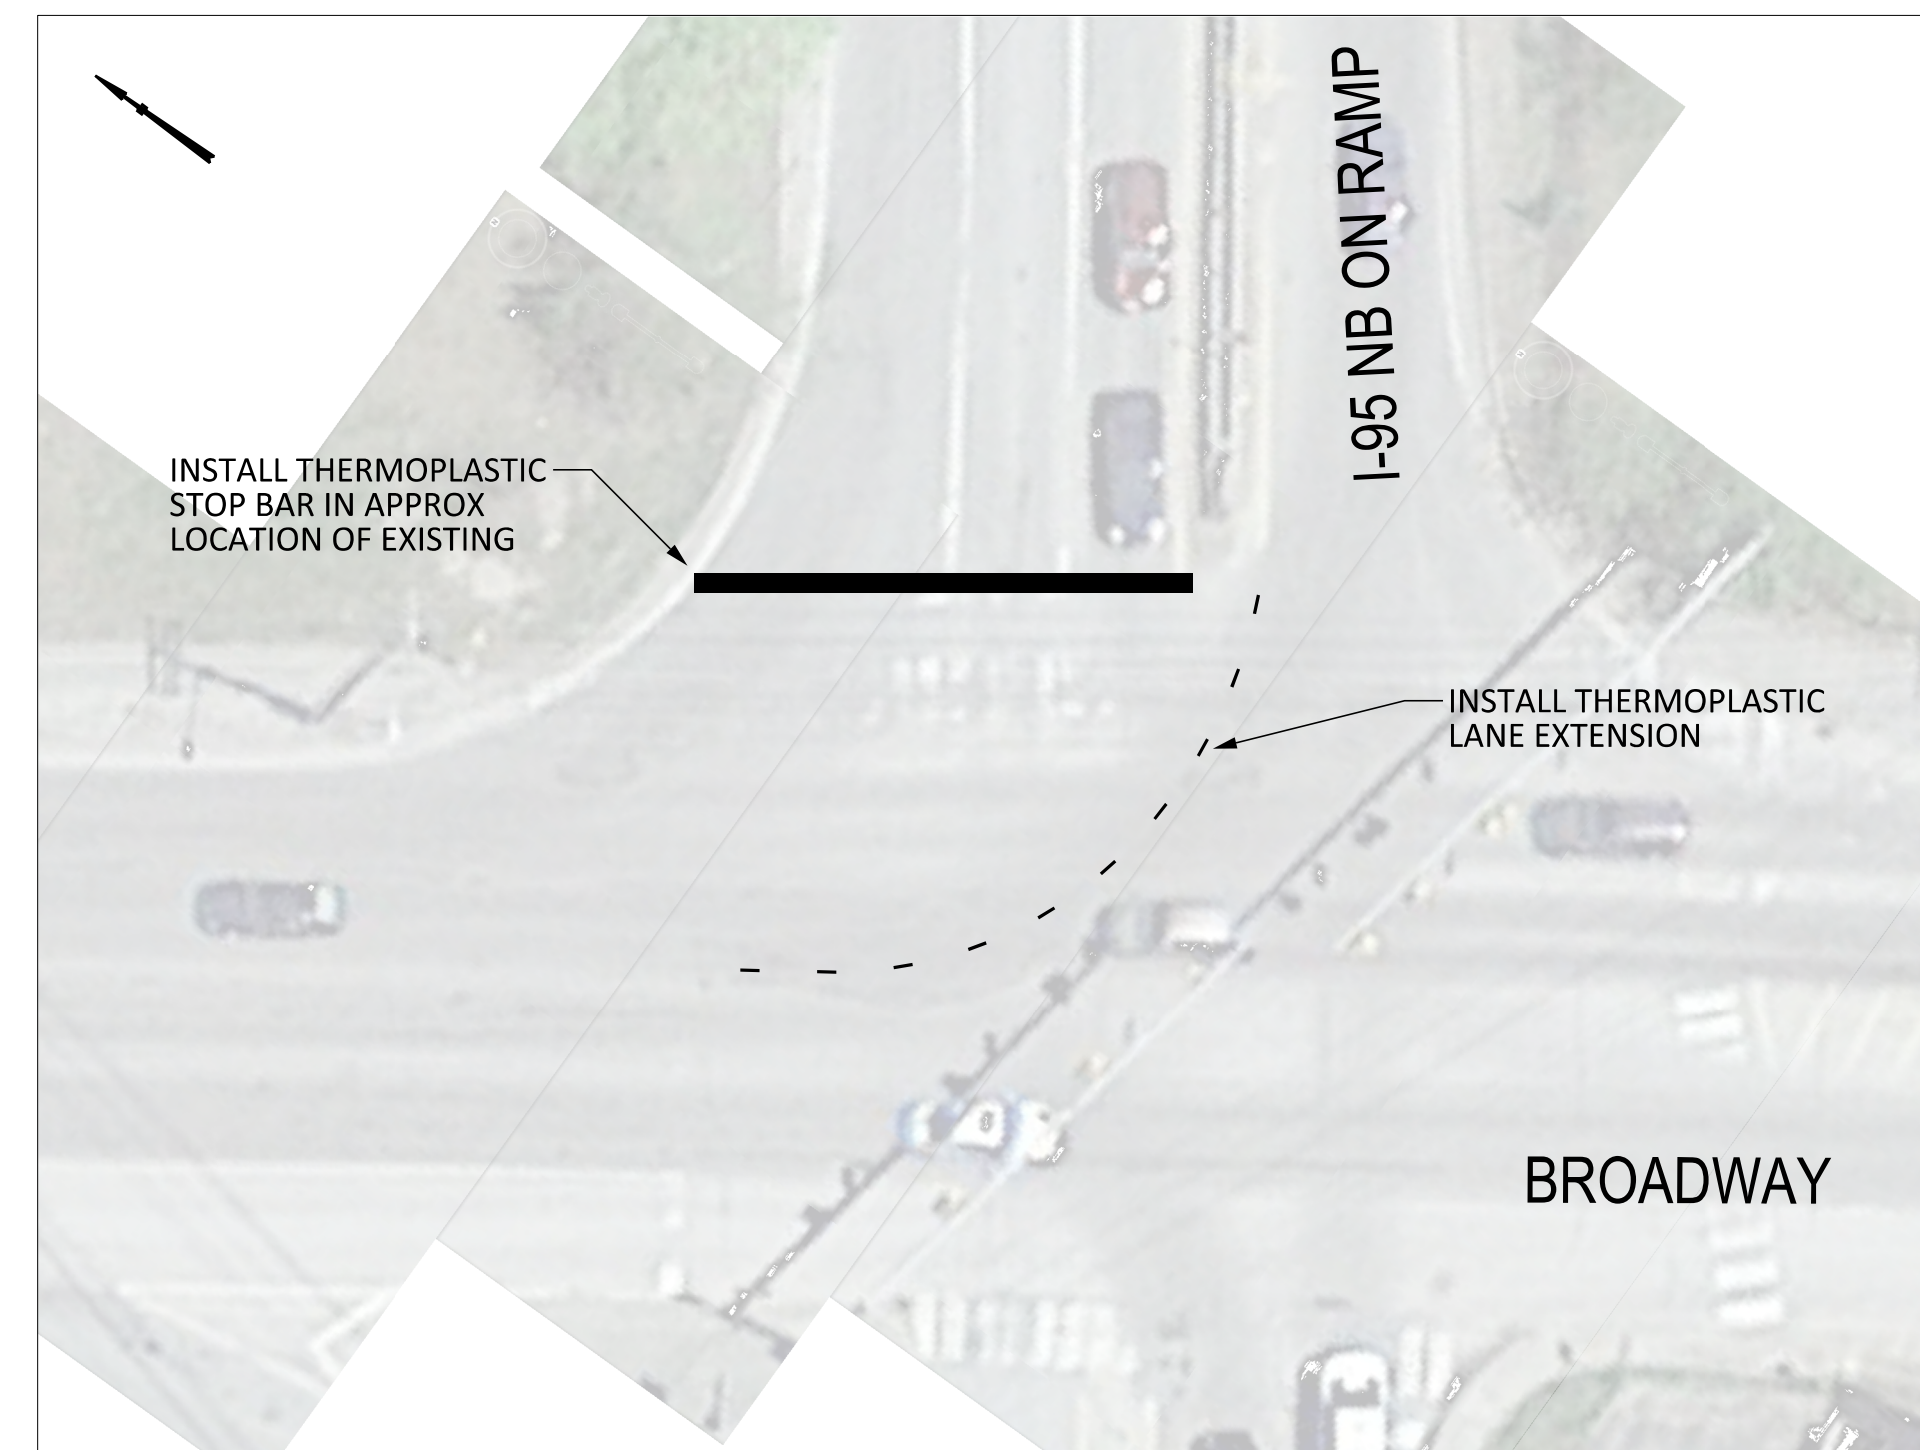

I-95 NB EXIT 185 RAMP, BANGOR


STATE OF MAINE	TRAFFIC PLANS
DEPARTMENT OF TRANSPORTATION	WIN
2301000	23010.00

SIGNATURE	P.E. NUMBER	DATE


PROJ. MANAGER	Amelia DeGrace	DATE
CHECKED	A. DeGrace	
DESIGN DETAILED		
DESIGN REVIEWED		
REVISIONS		
REVISIONS		
REVISIONS		
REVISIONS		
FIELD CHANGES		

STATEWIDE HIGHWAY RAMPS	PLANS
-------------------------	-------


SHEET NUMBER
7
OF 10

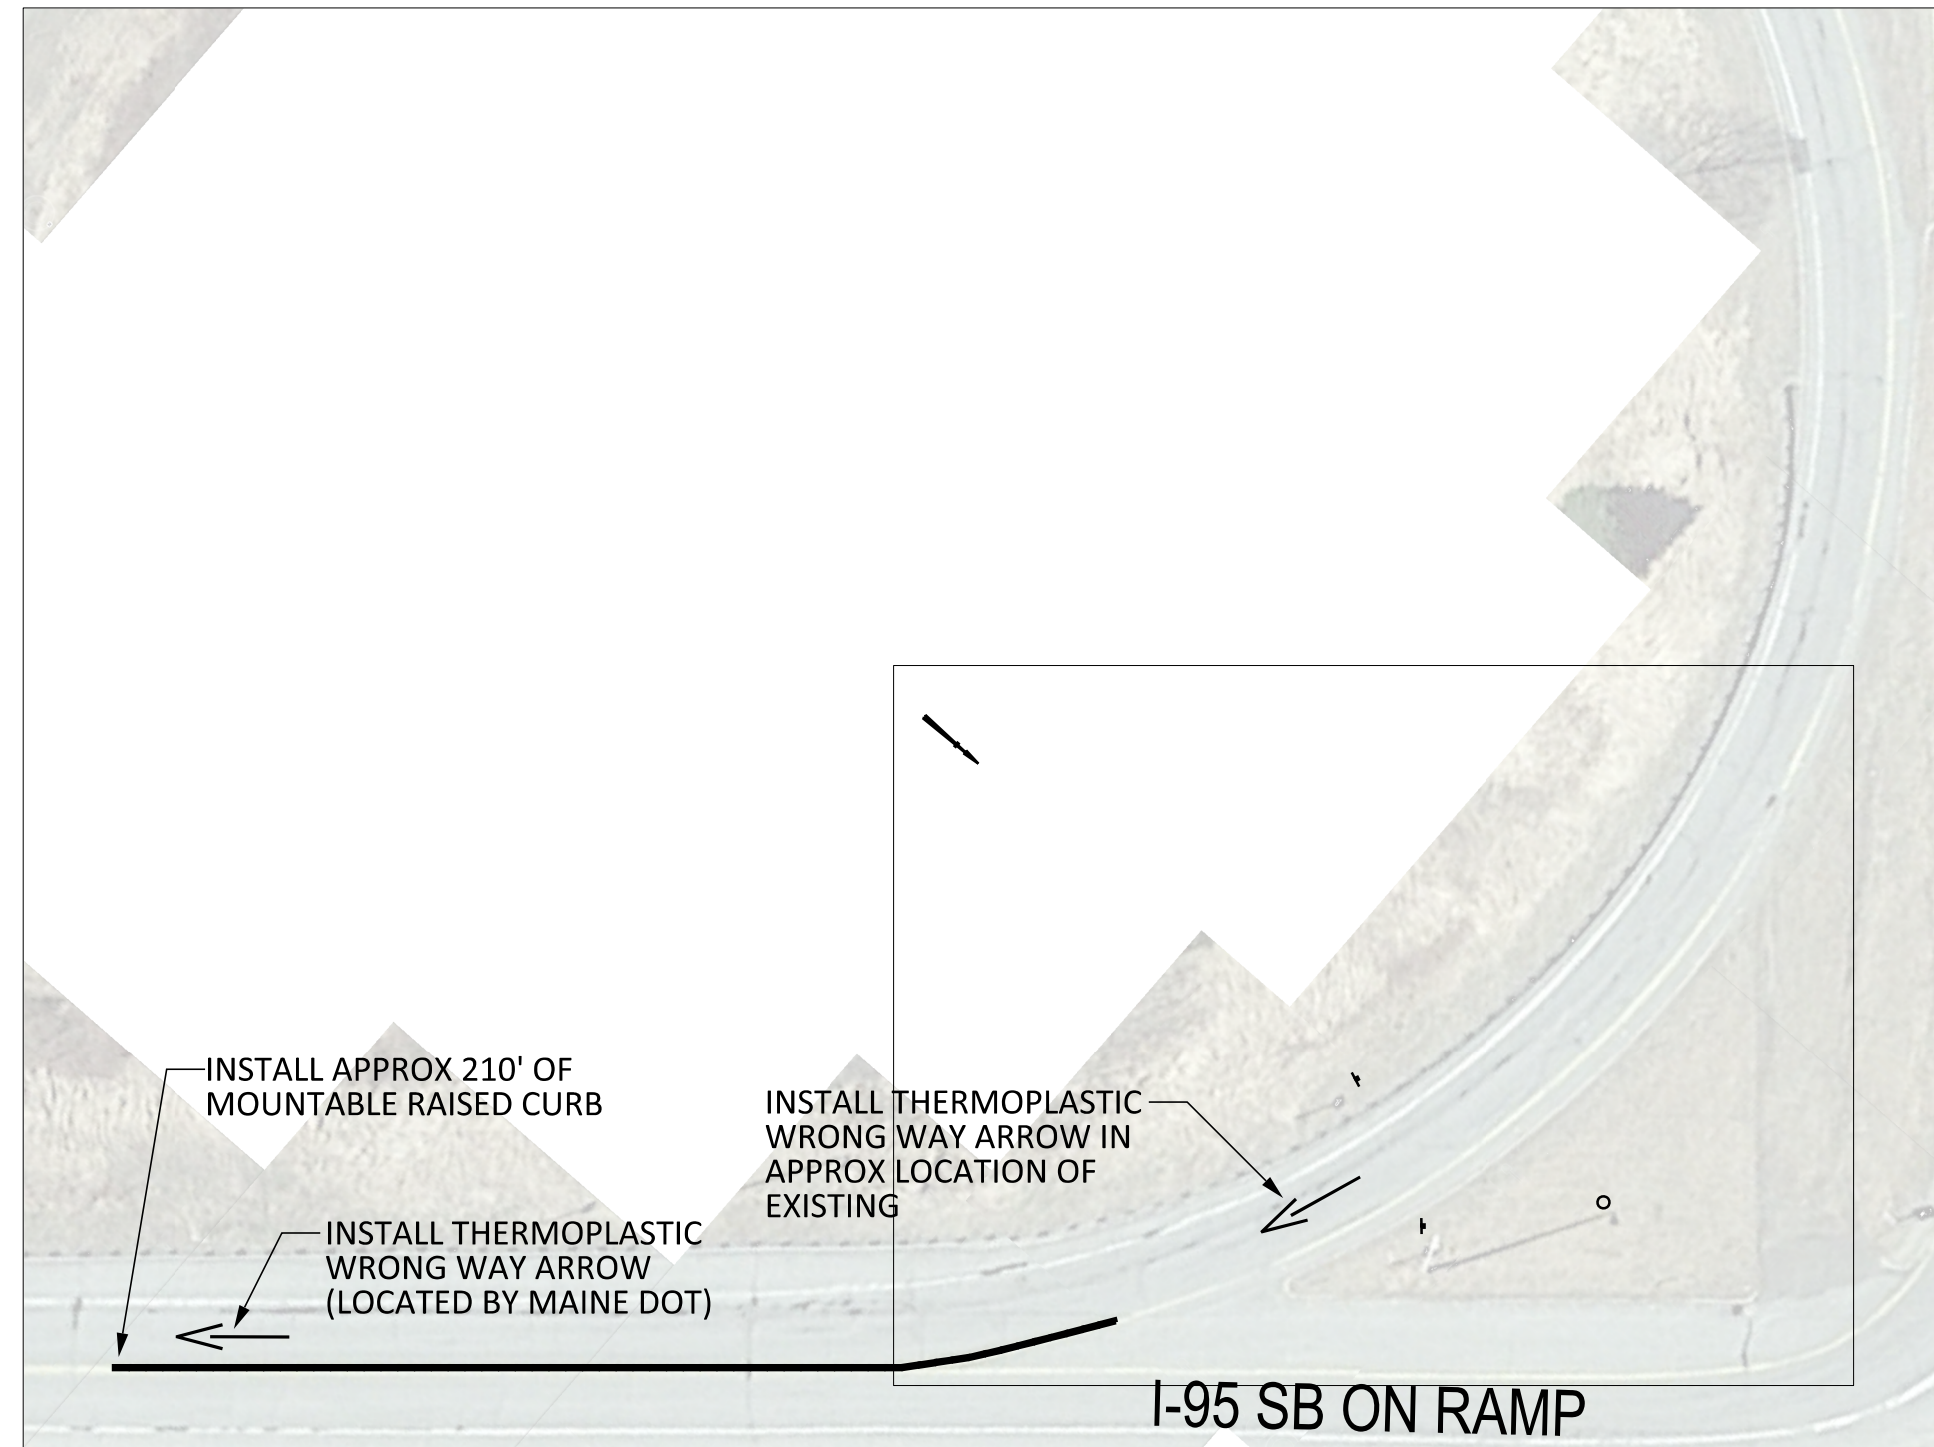

I-95 SB EXIT 305 RAMP, HOULTON

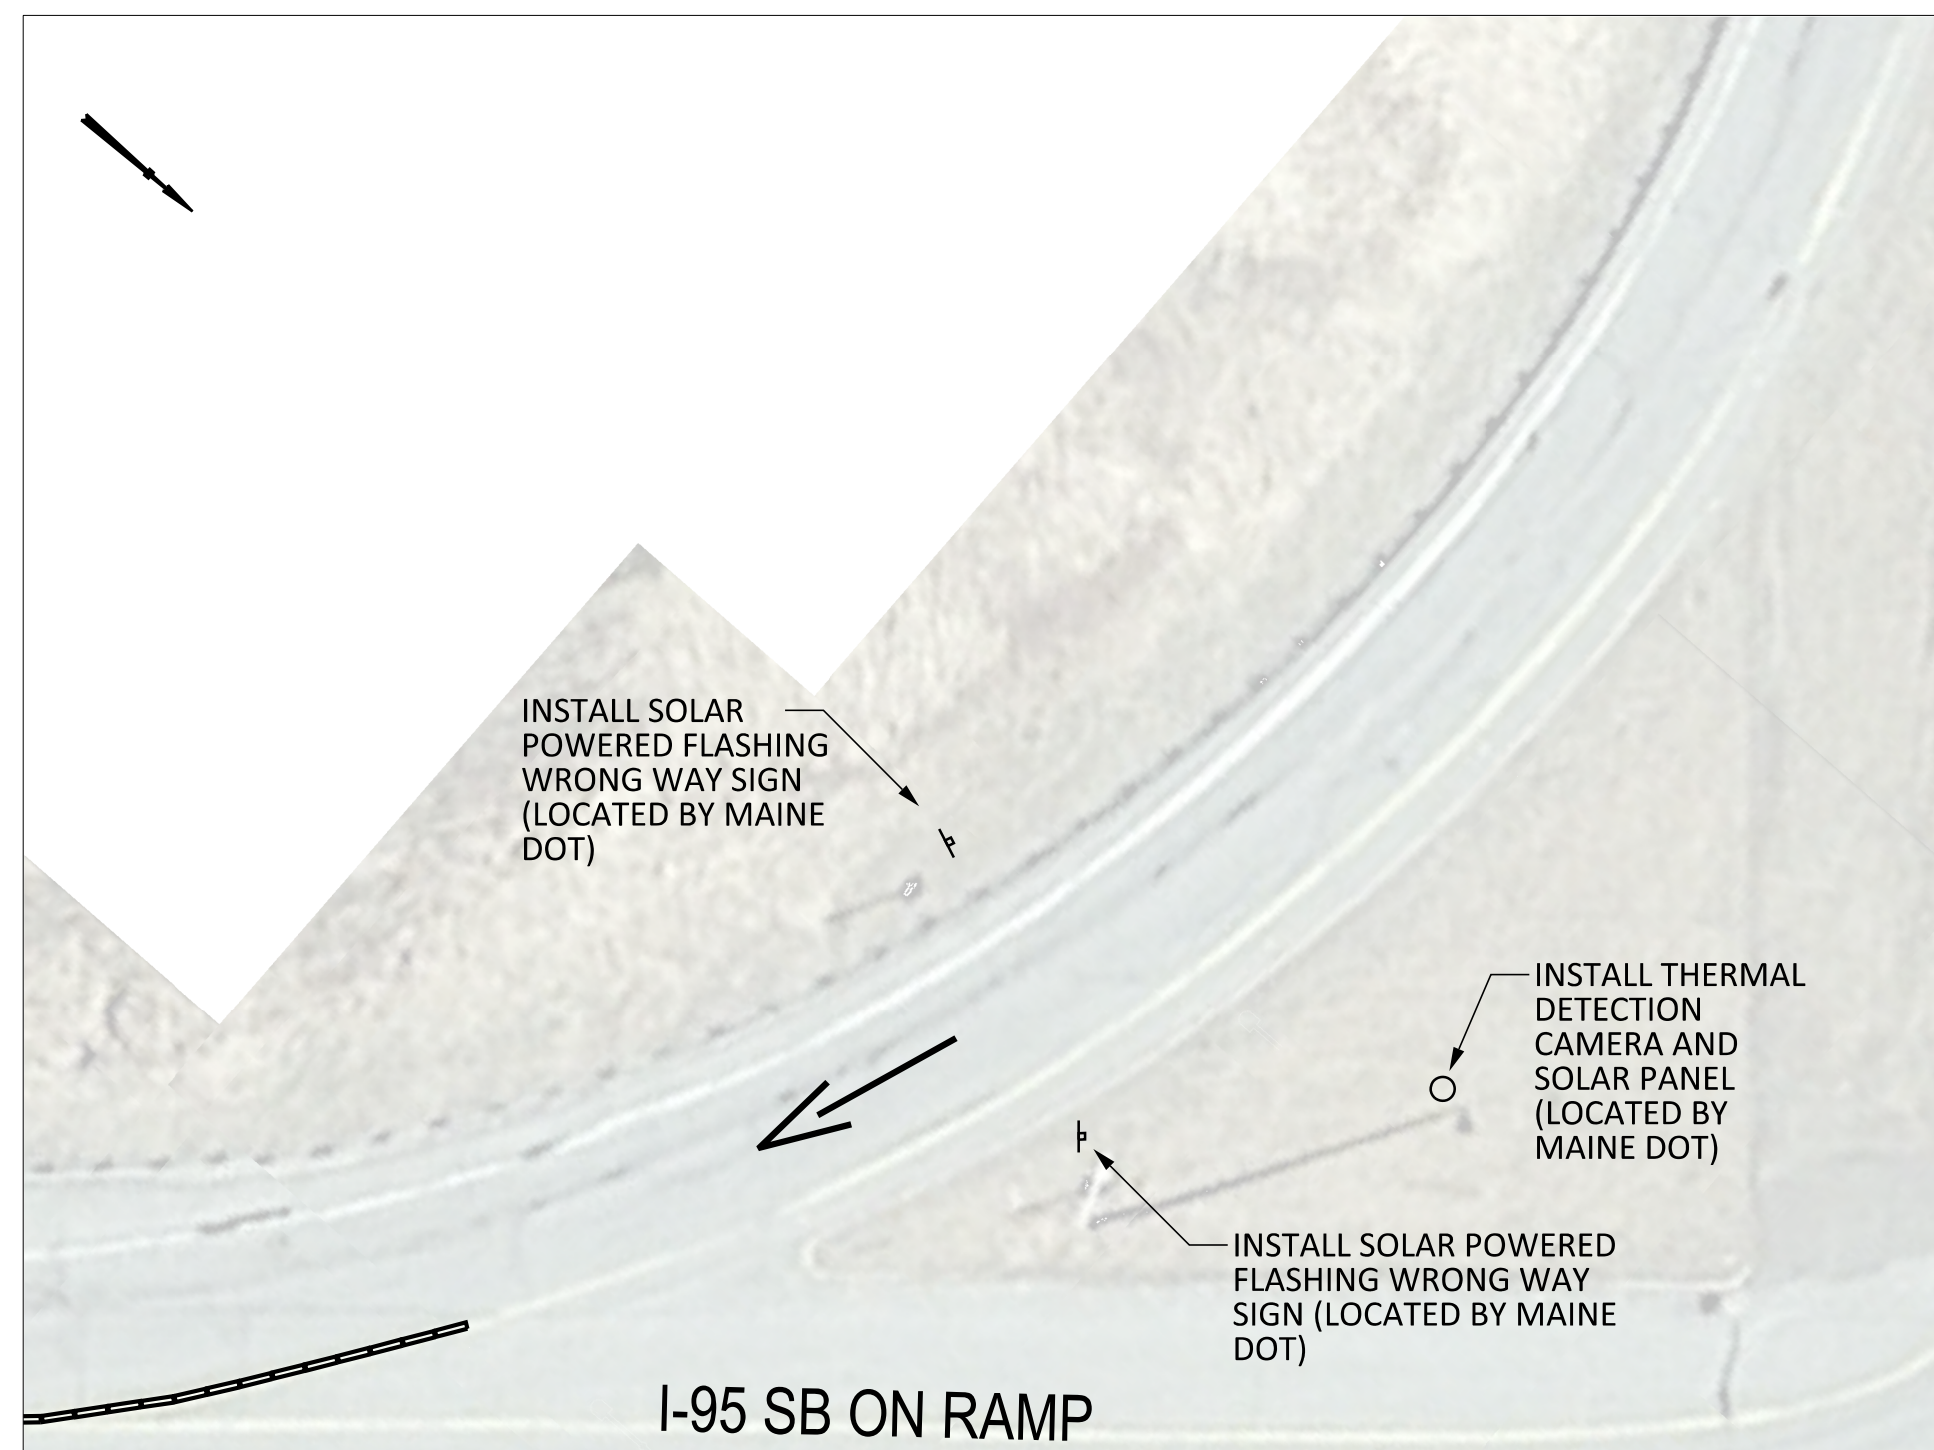

I-95 SB EXIT 305 RAMP, HOULTON

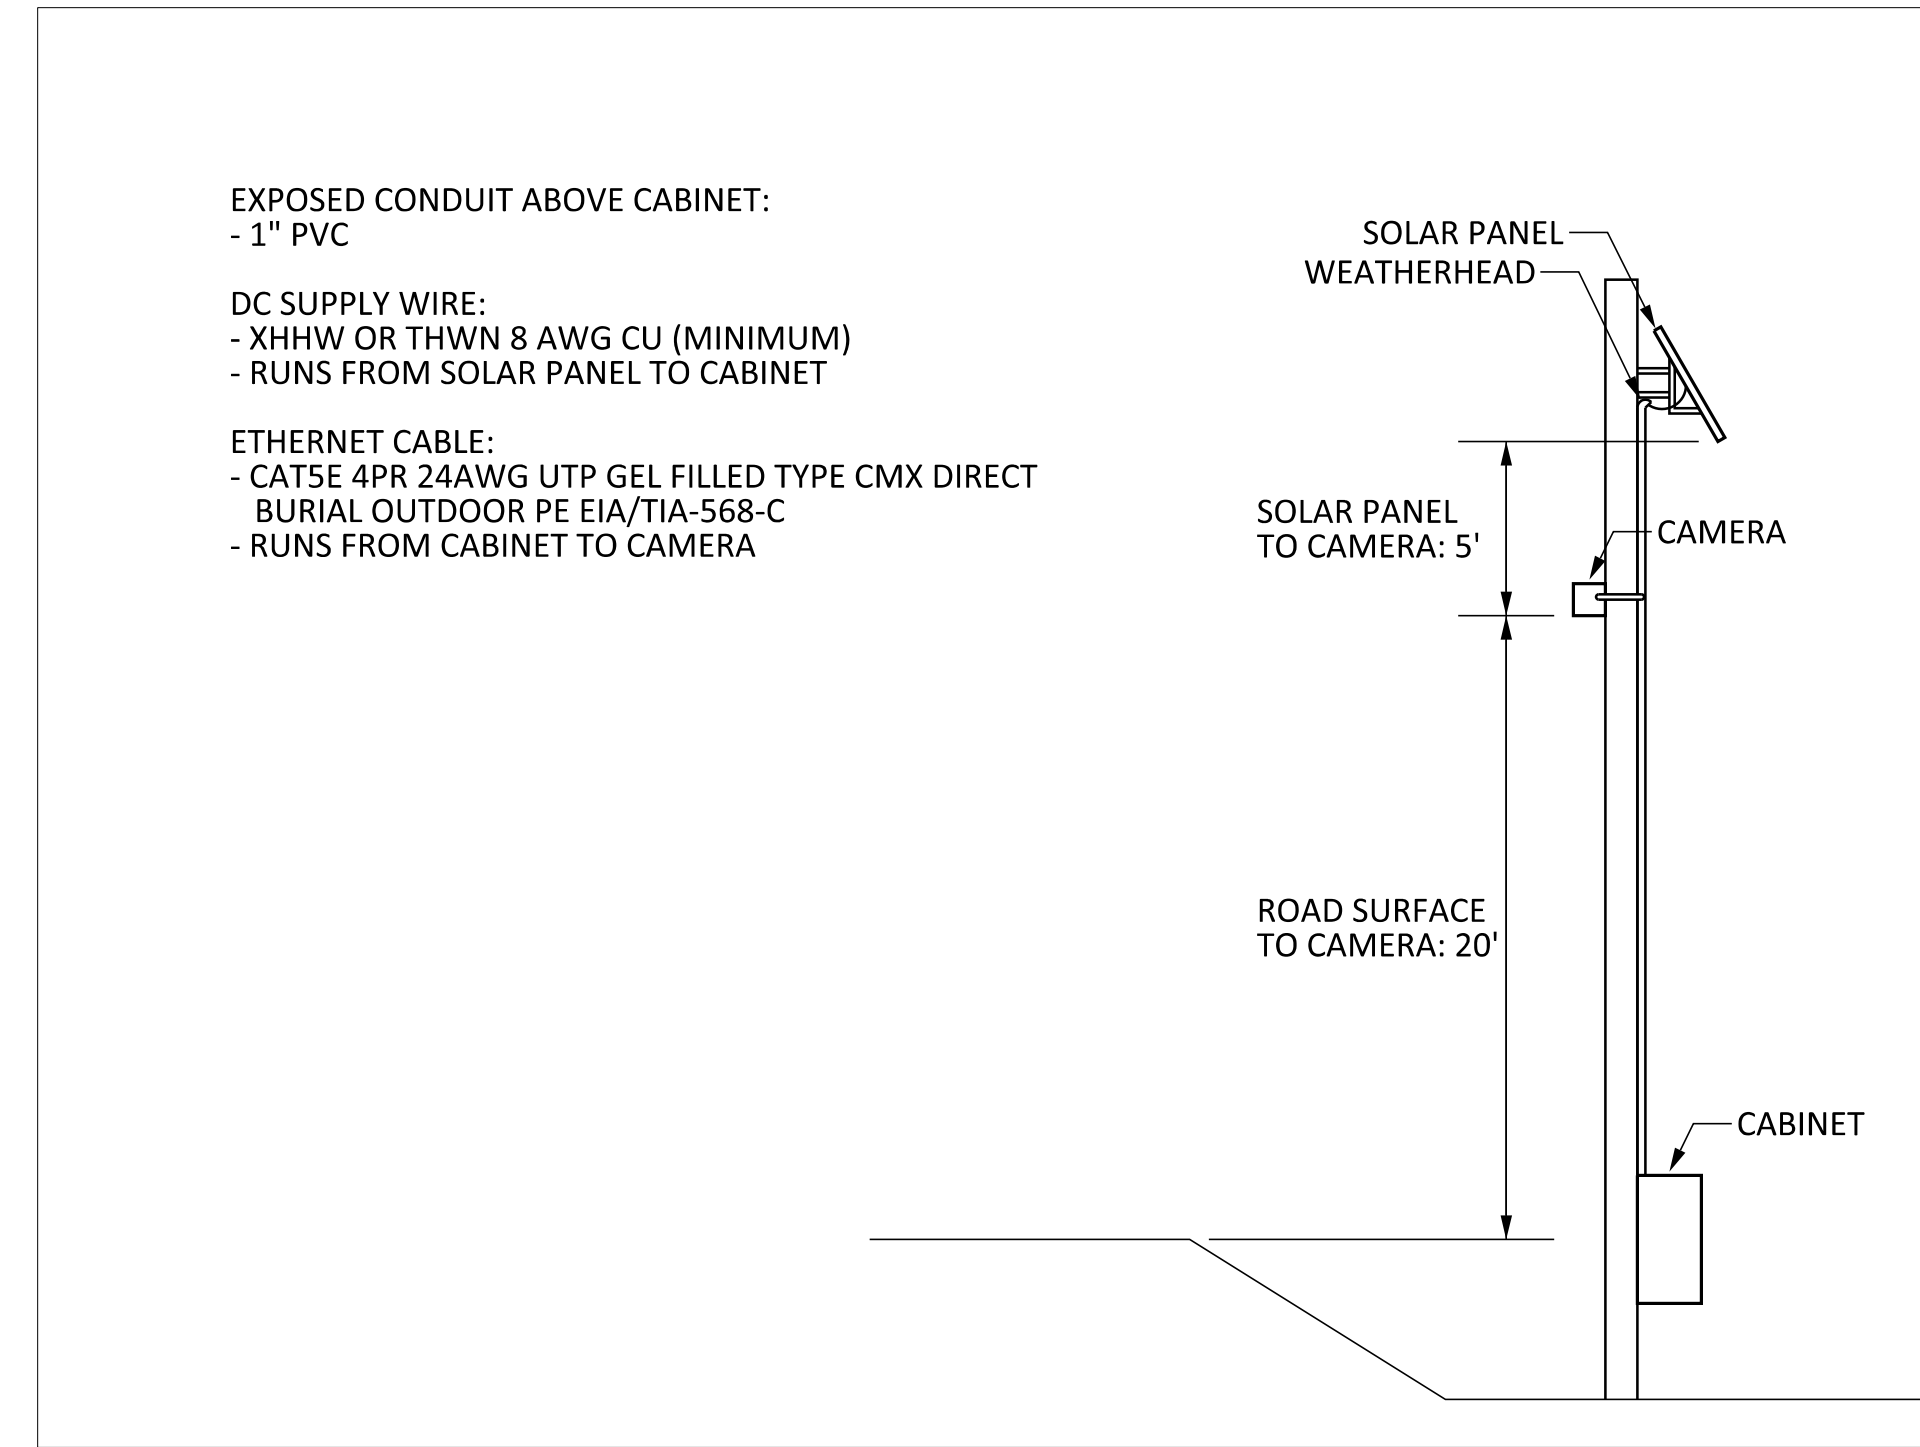

I-95 SB EXIT 305 RAMP, HOULTON


PROJ. MANAGER	Amelia DeGrace	BY	DATE
DESIGN-DETAILED	A. DeGrace		
CHECKED-REVIEWED			
DESIGN-DETAILED			
REVISIONS 1			
REVISIONS 2			
REVISIONS 3			
REVISIONS 4			
FIELD CHANGES			

STATEWIDE
HIGHWAY RAMP
PLANS


SHEET NUMBER

8


OF 10

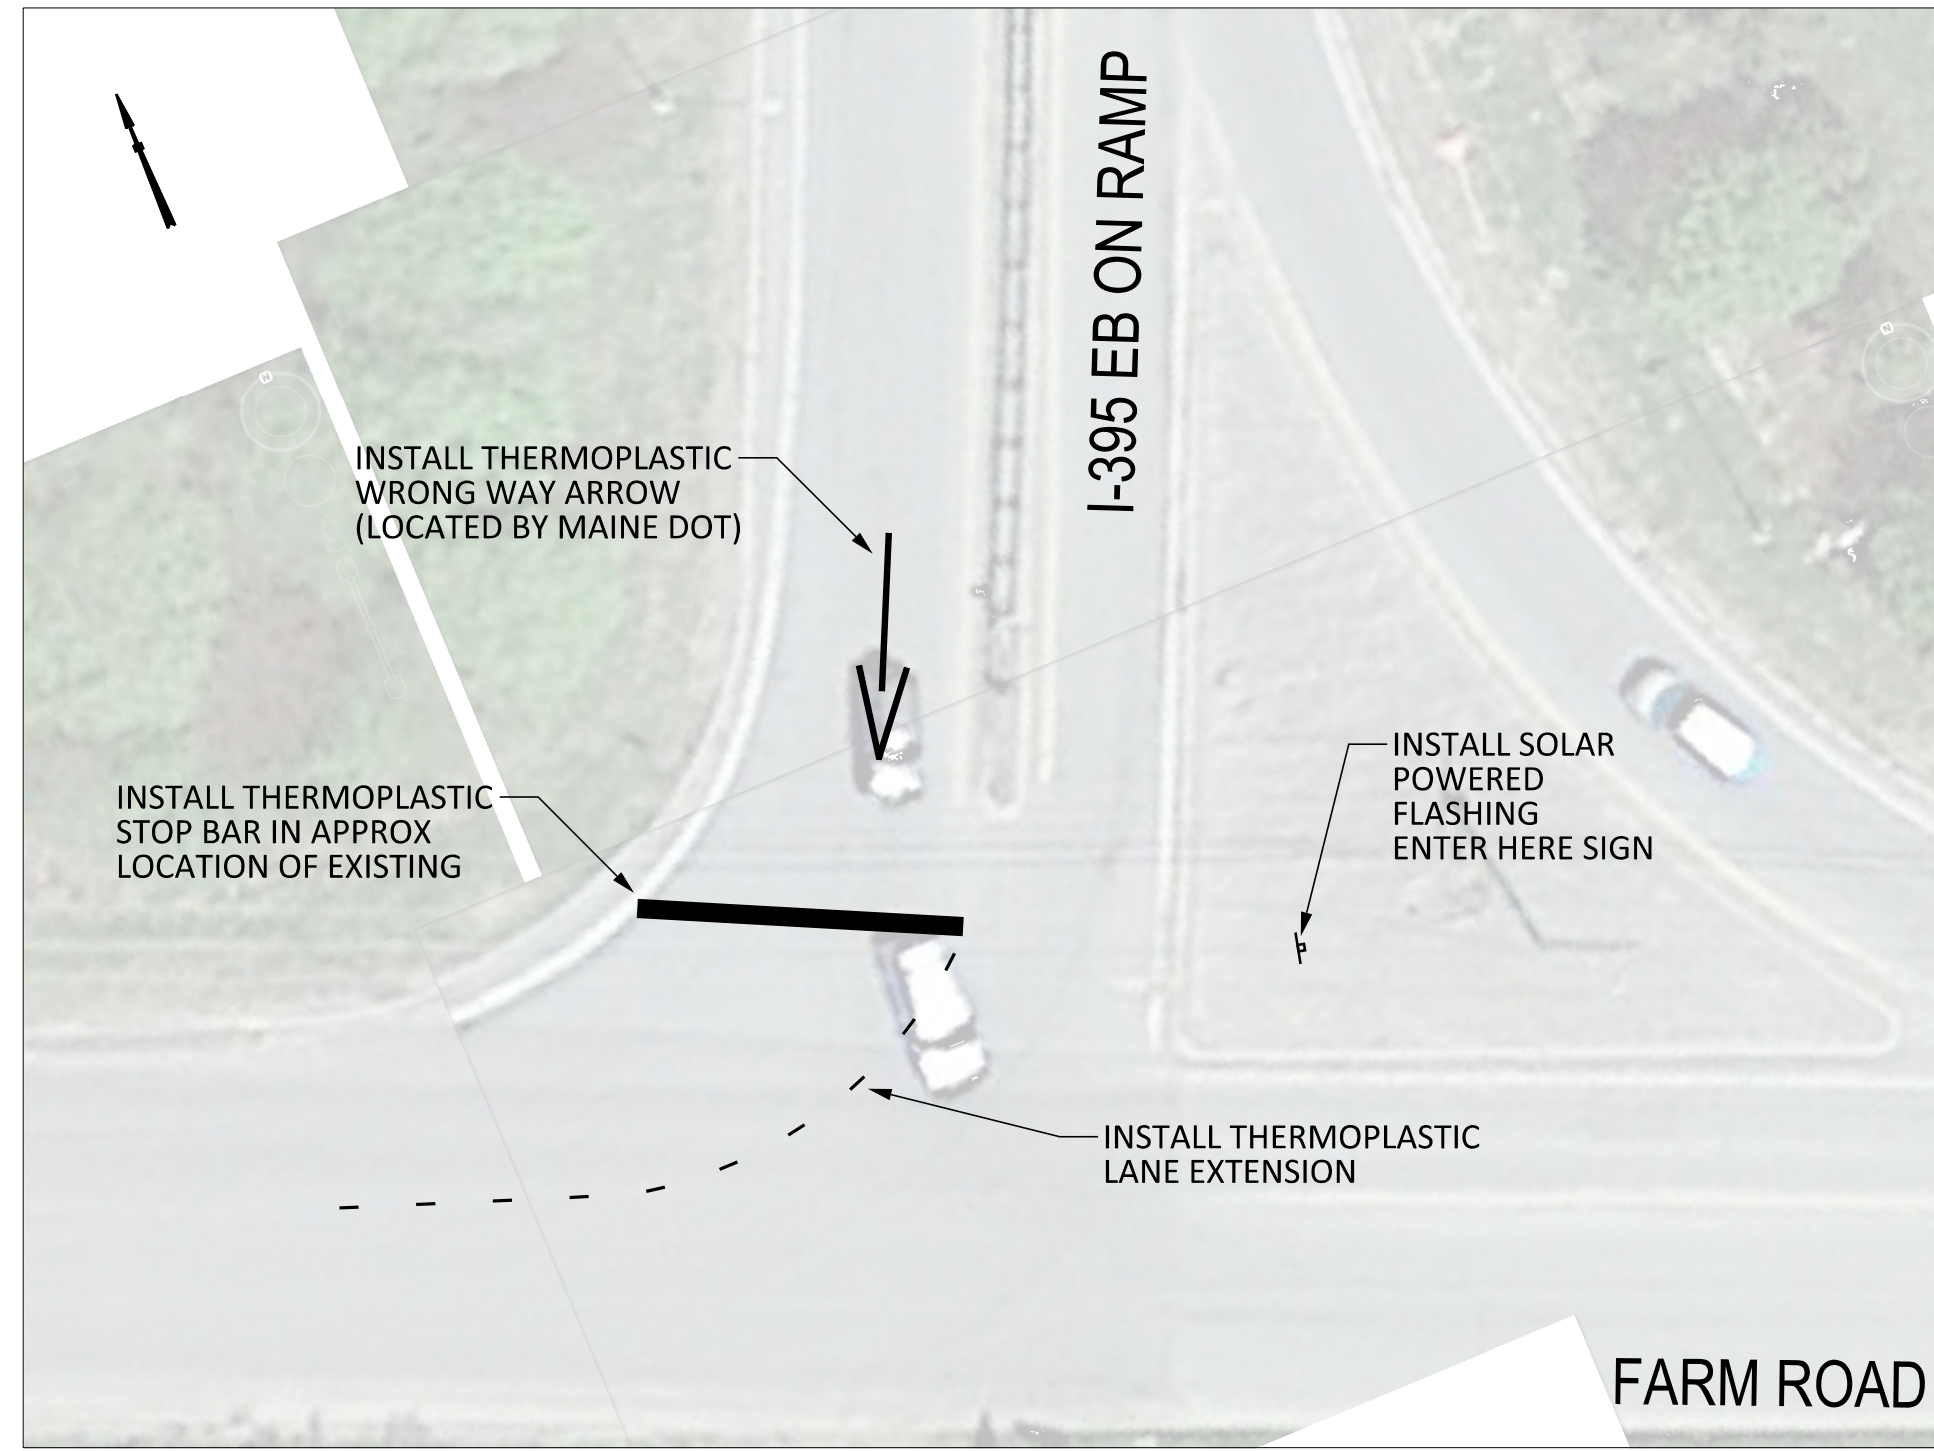

I-395 EB EXIT 3A RAMP, BANGOR

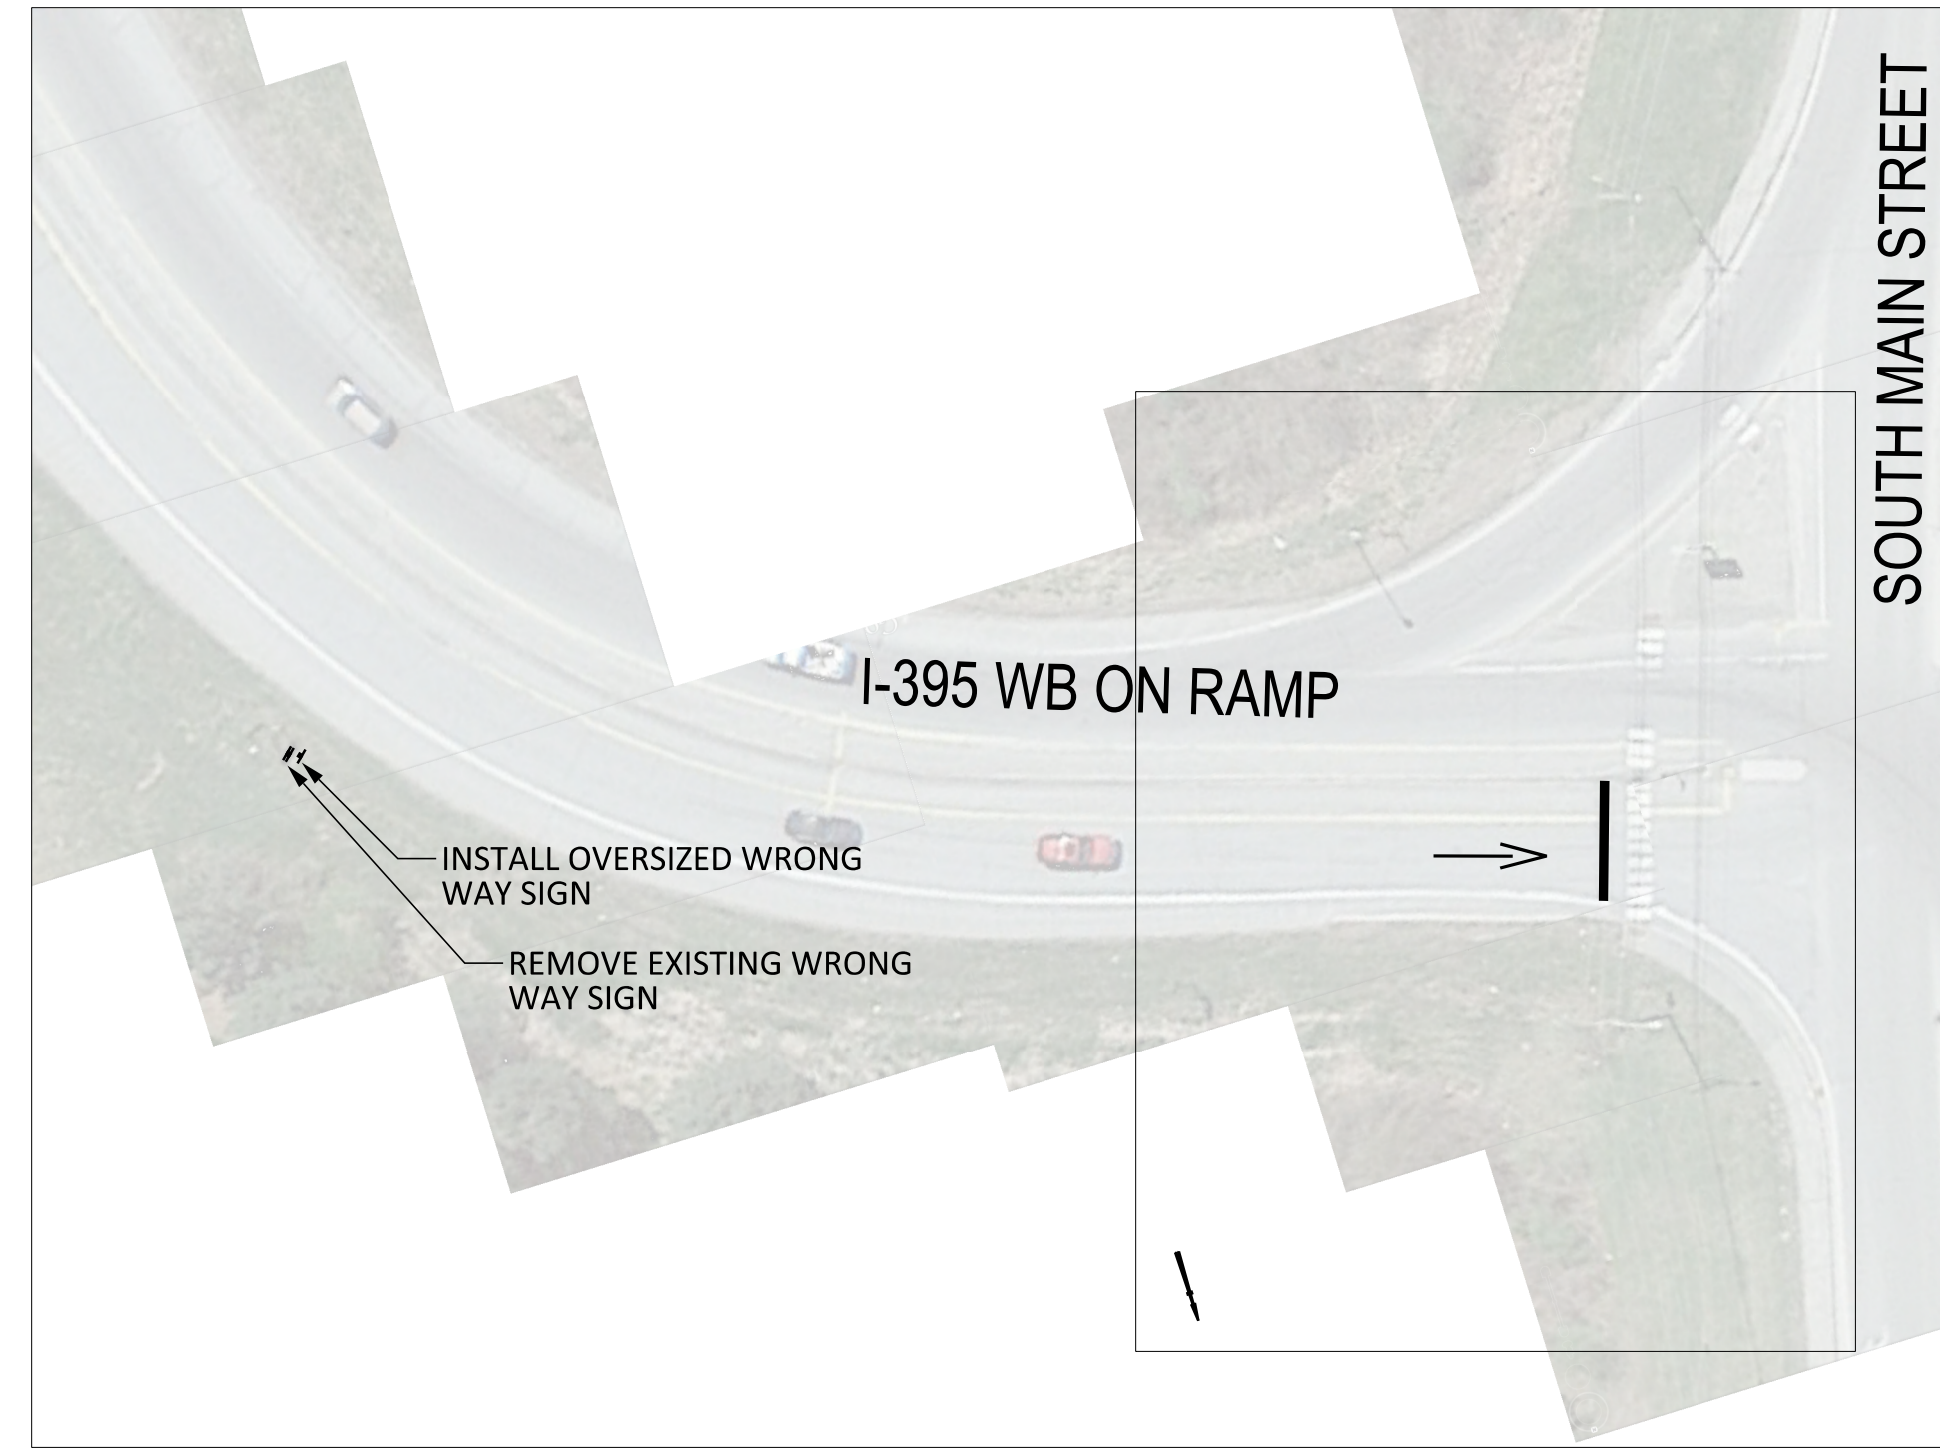

I-395 WB EXIT 4 RAMP, BREWER

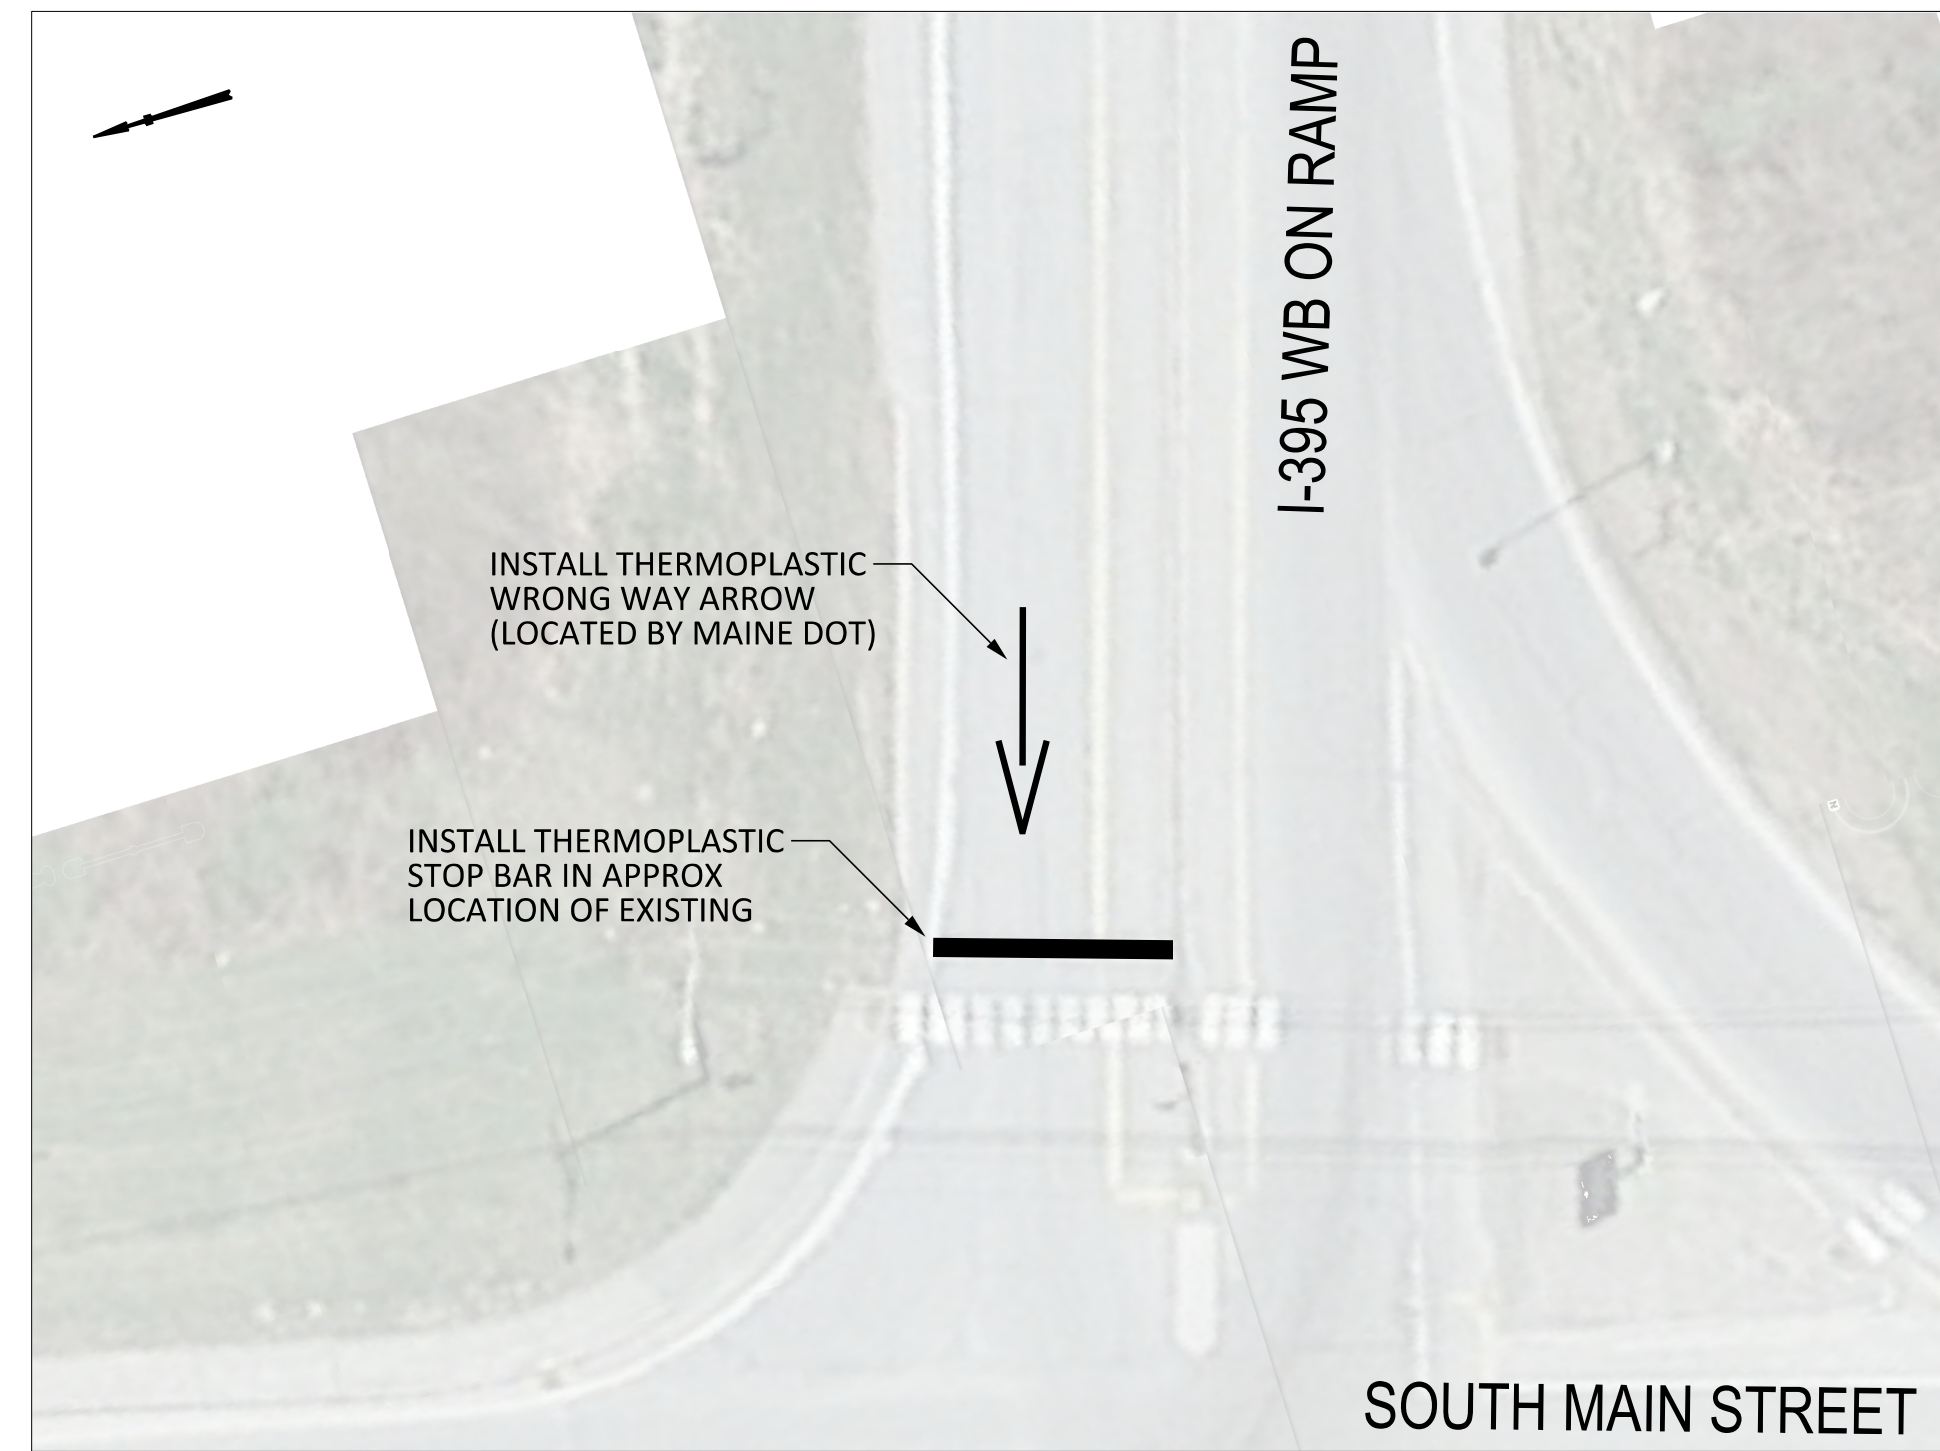


I-395 WB EXIT 4 RAMP, BREWER

STATE OF MAINE
DEPARTMENT OF TRANSPORTATION
2301000
WIN
23010.00
TRAFFIC PLANS


PROJ. MANAGER	Amelia DeGrace	BY	DATE
CHECKED-REVIEWED	A. DeGrace		
DESIGNS DETAILED			
REVISIONS 1			
REVISIONS 2			
REVISIONS 3			
REVISIONS 4			
FIELD CHANGES			

STATEWIDE
HIGHWAY RAMP
PLANS


SHEET NUMBER
9
OF 10

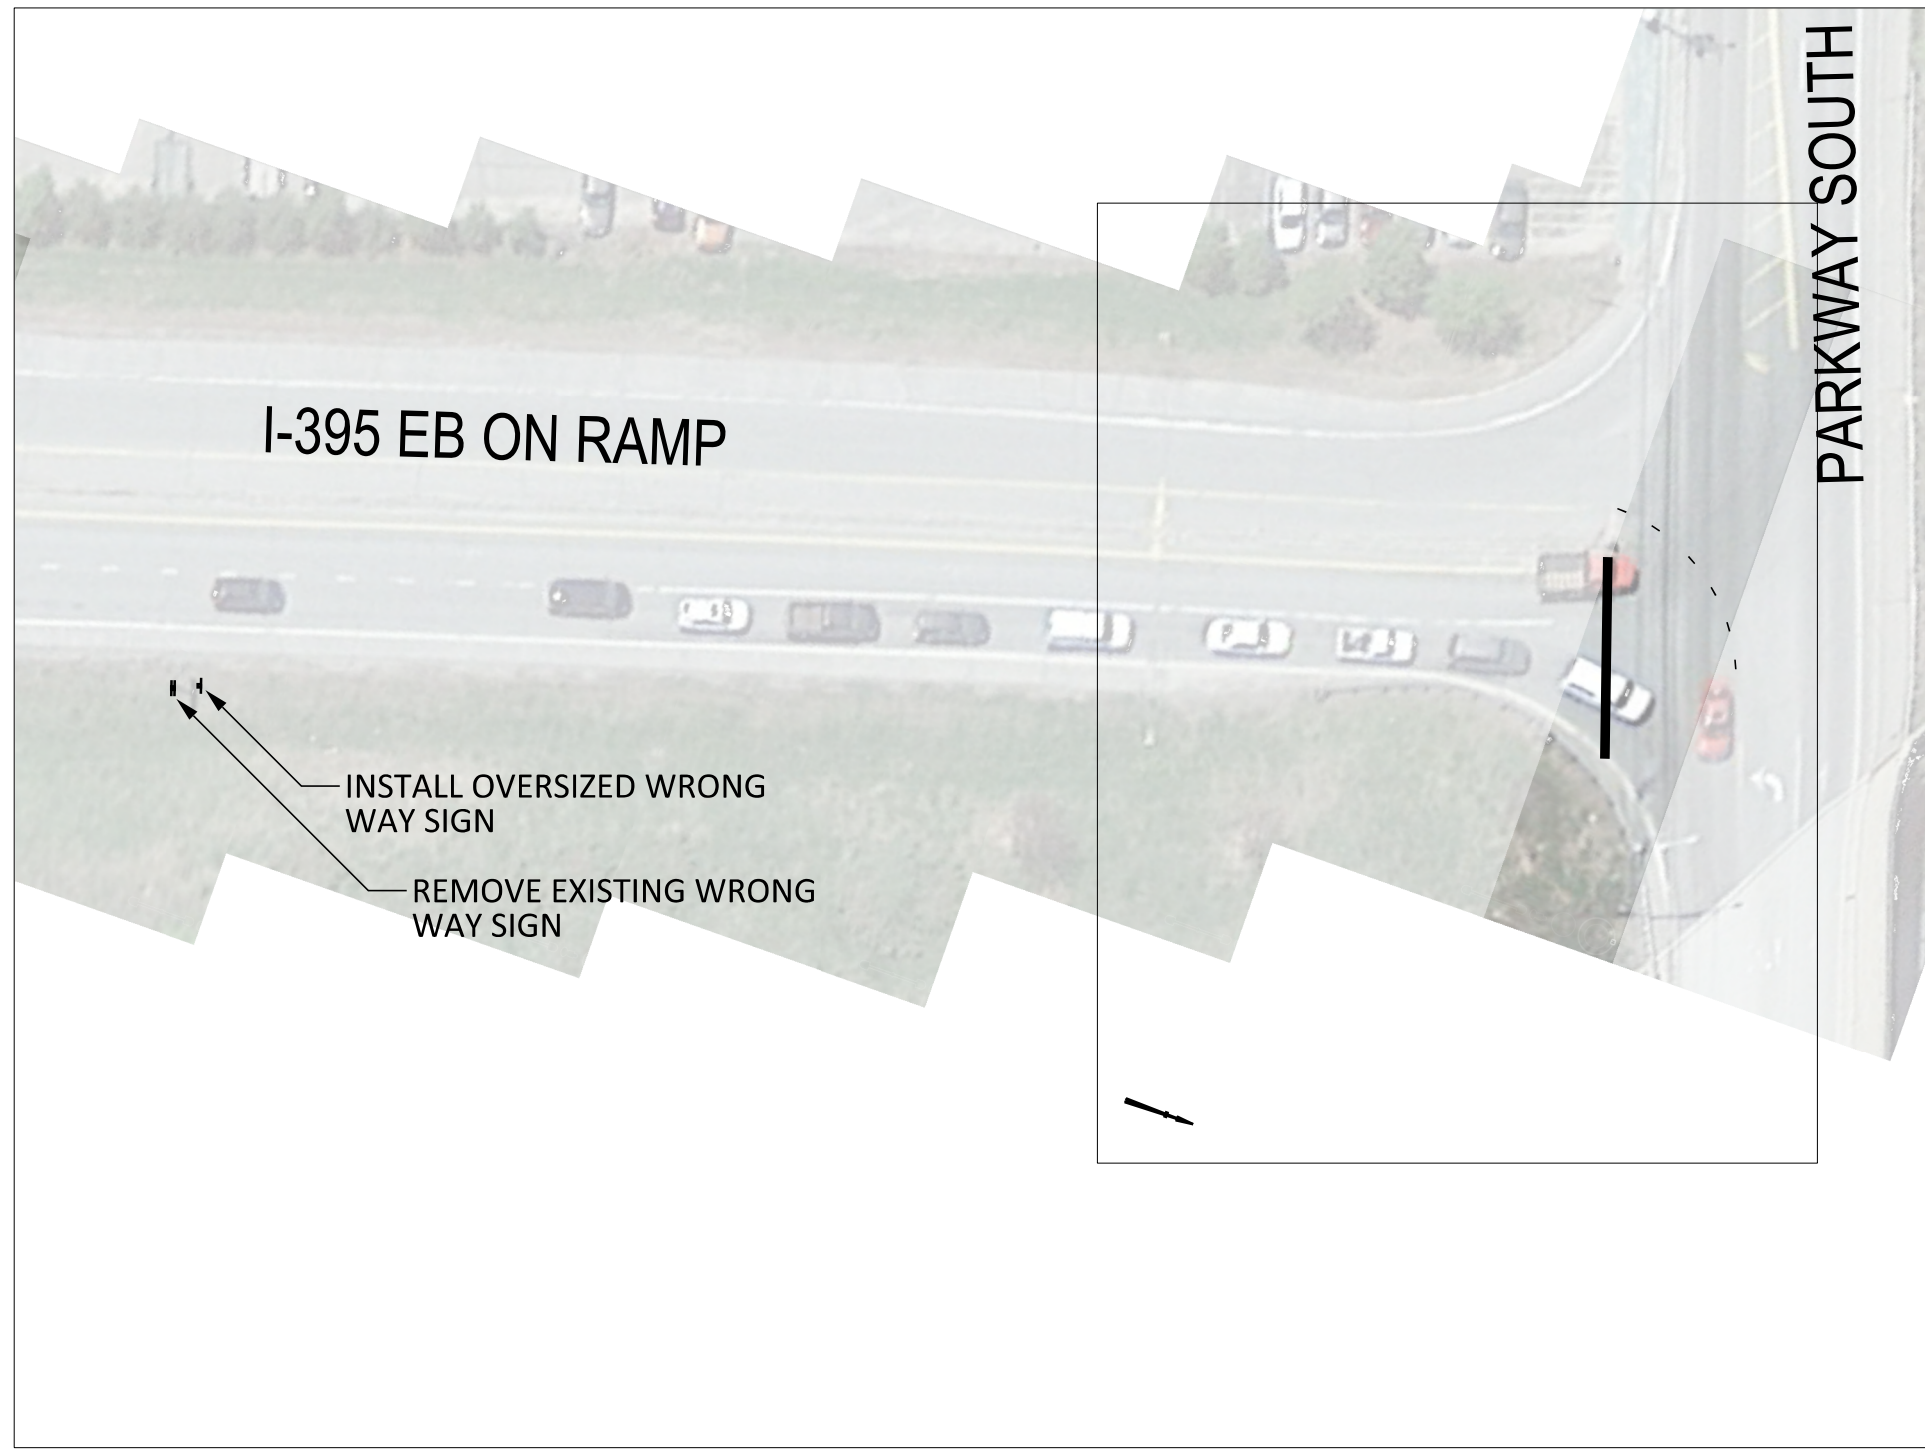

I-395 EB EXIT 5 RAMP, BREWER

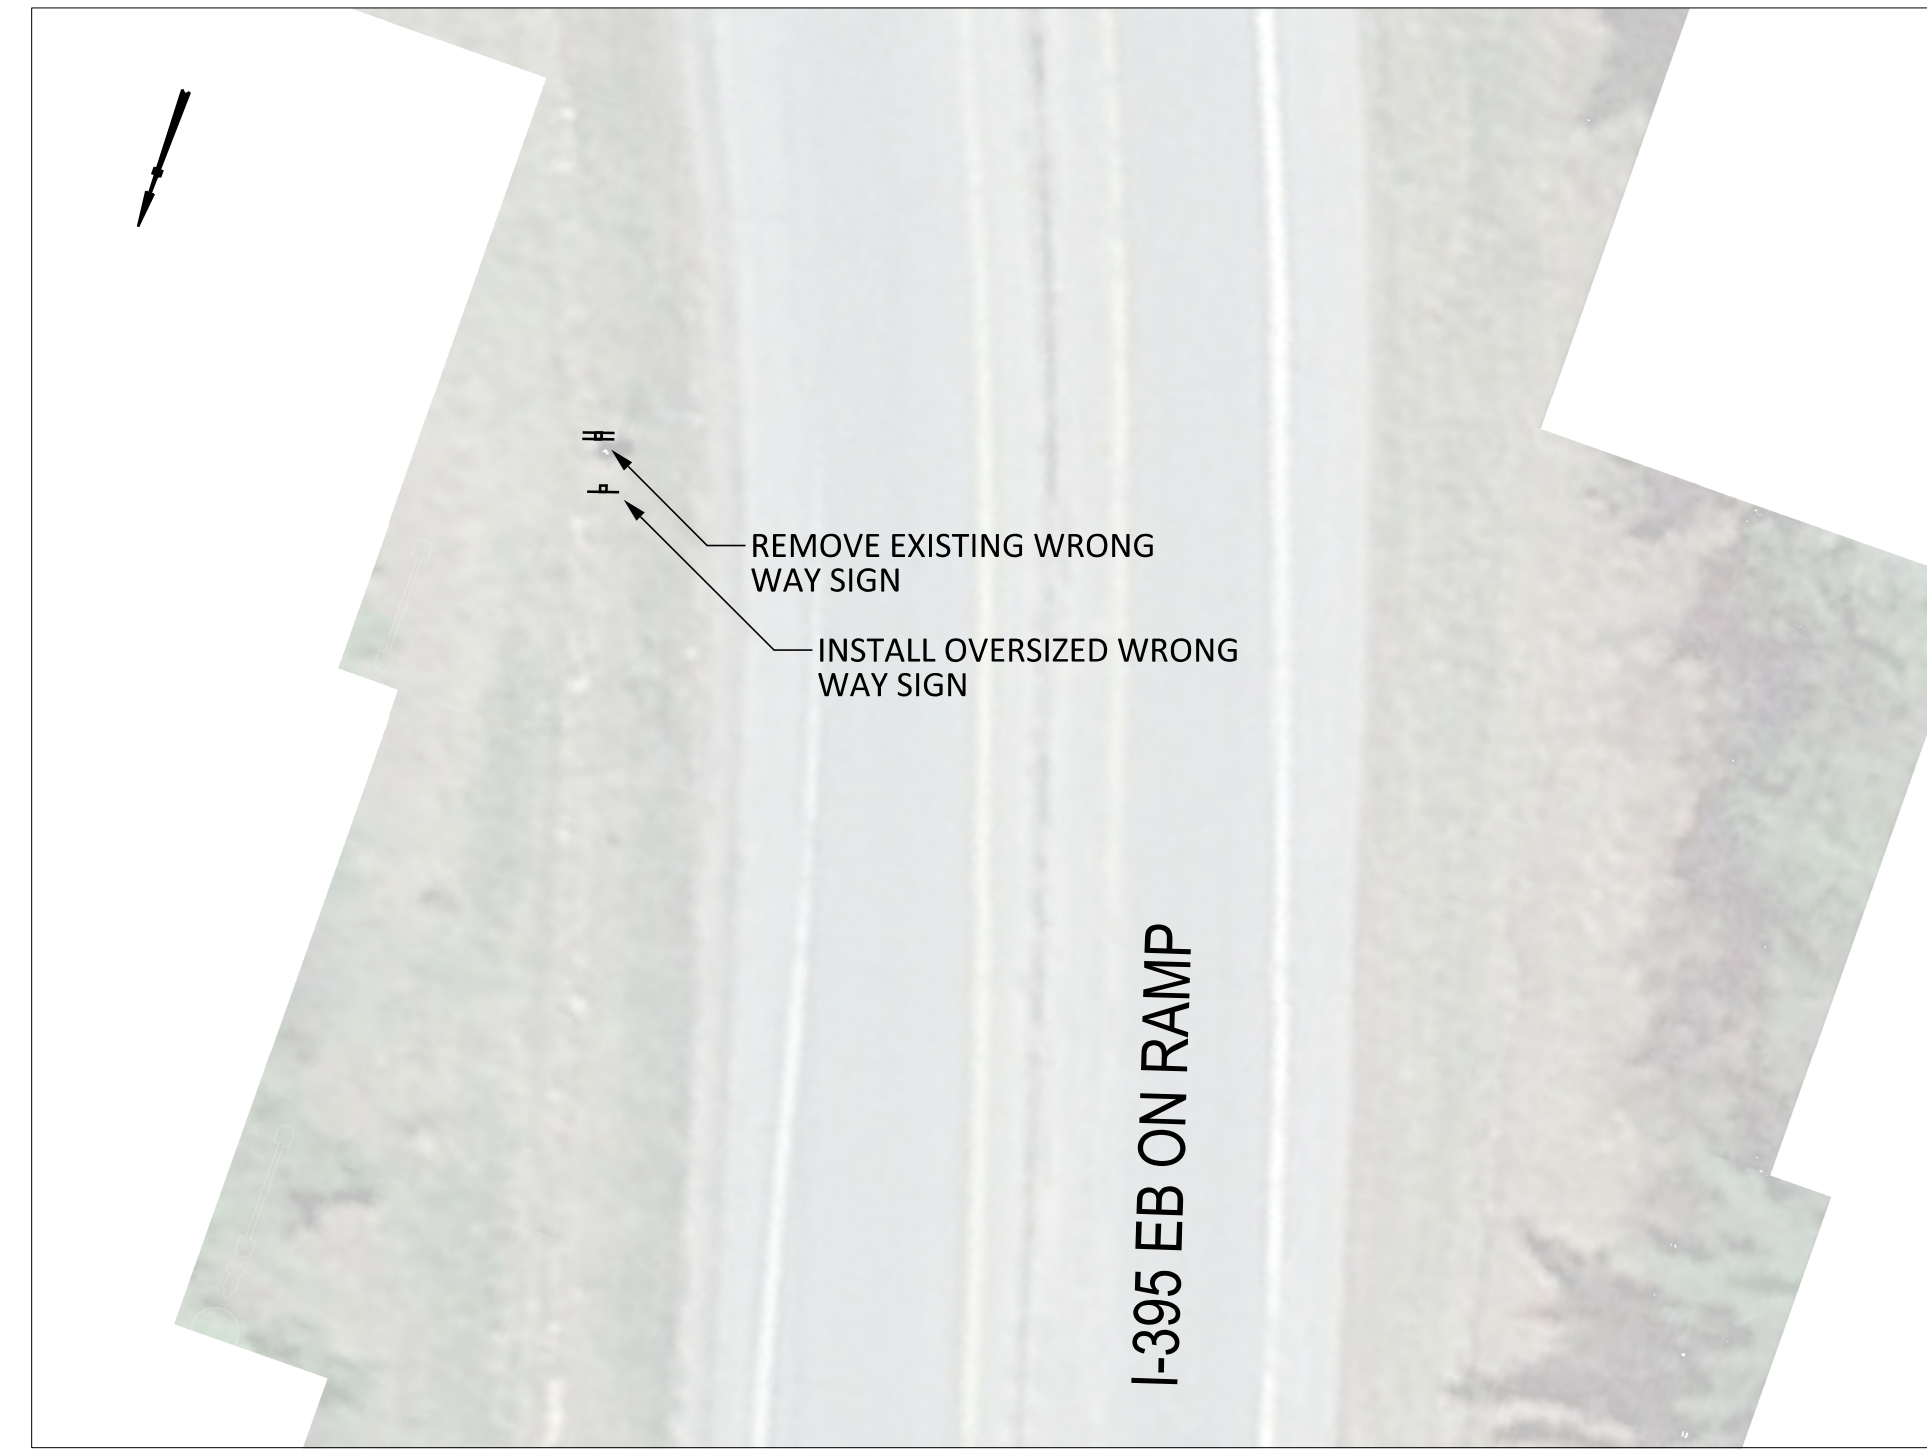

I-395 EB EXIT 5 RAMP, BREWER

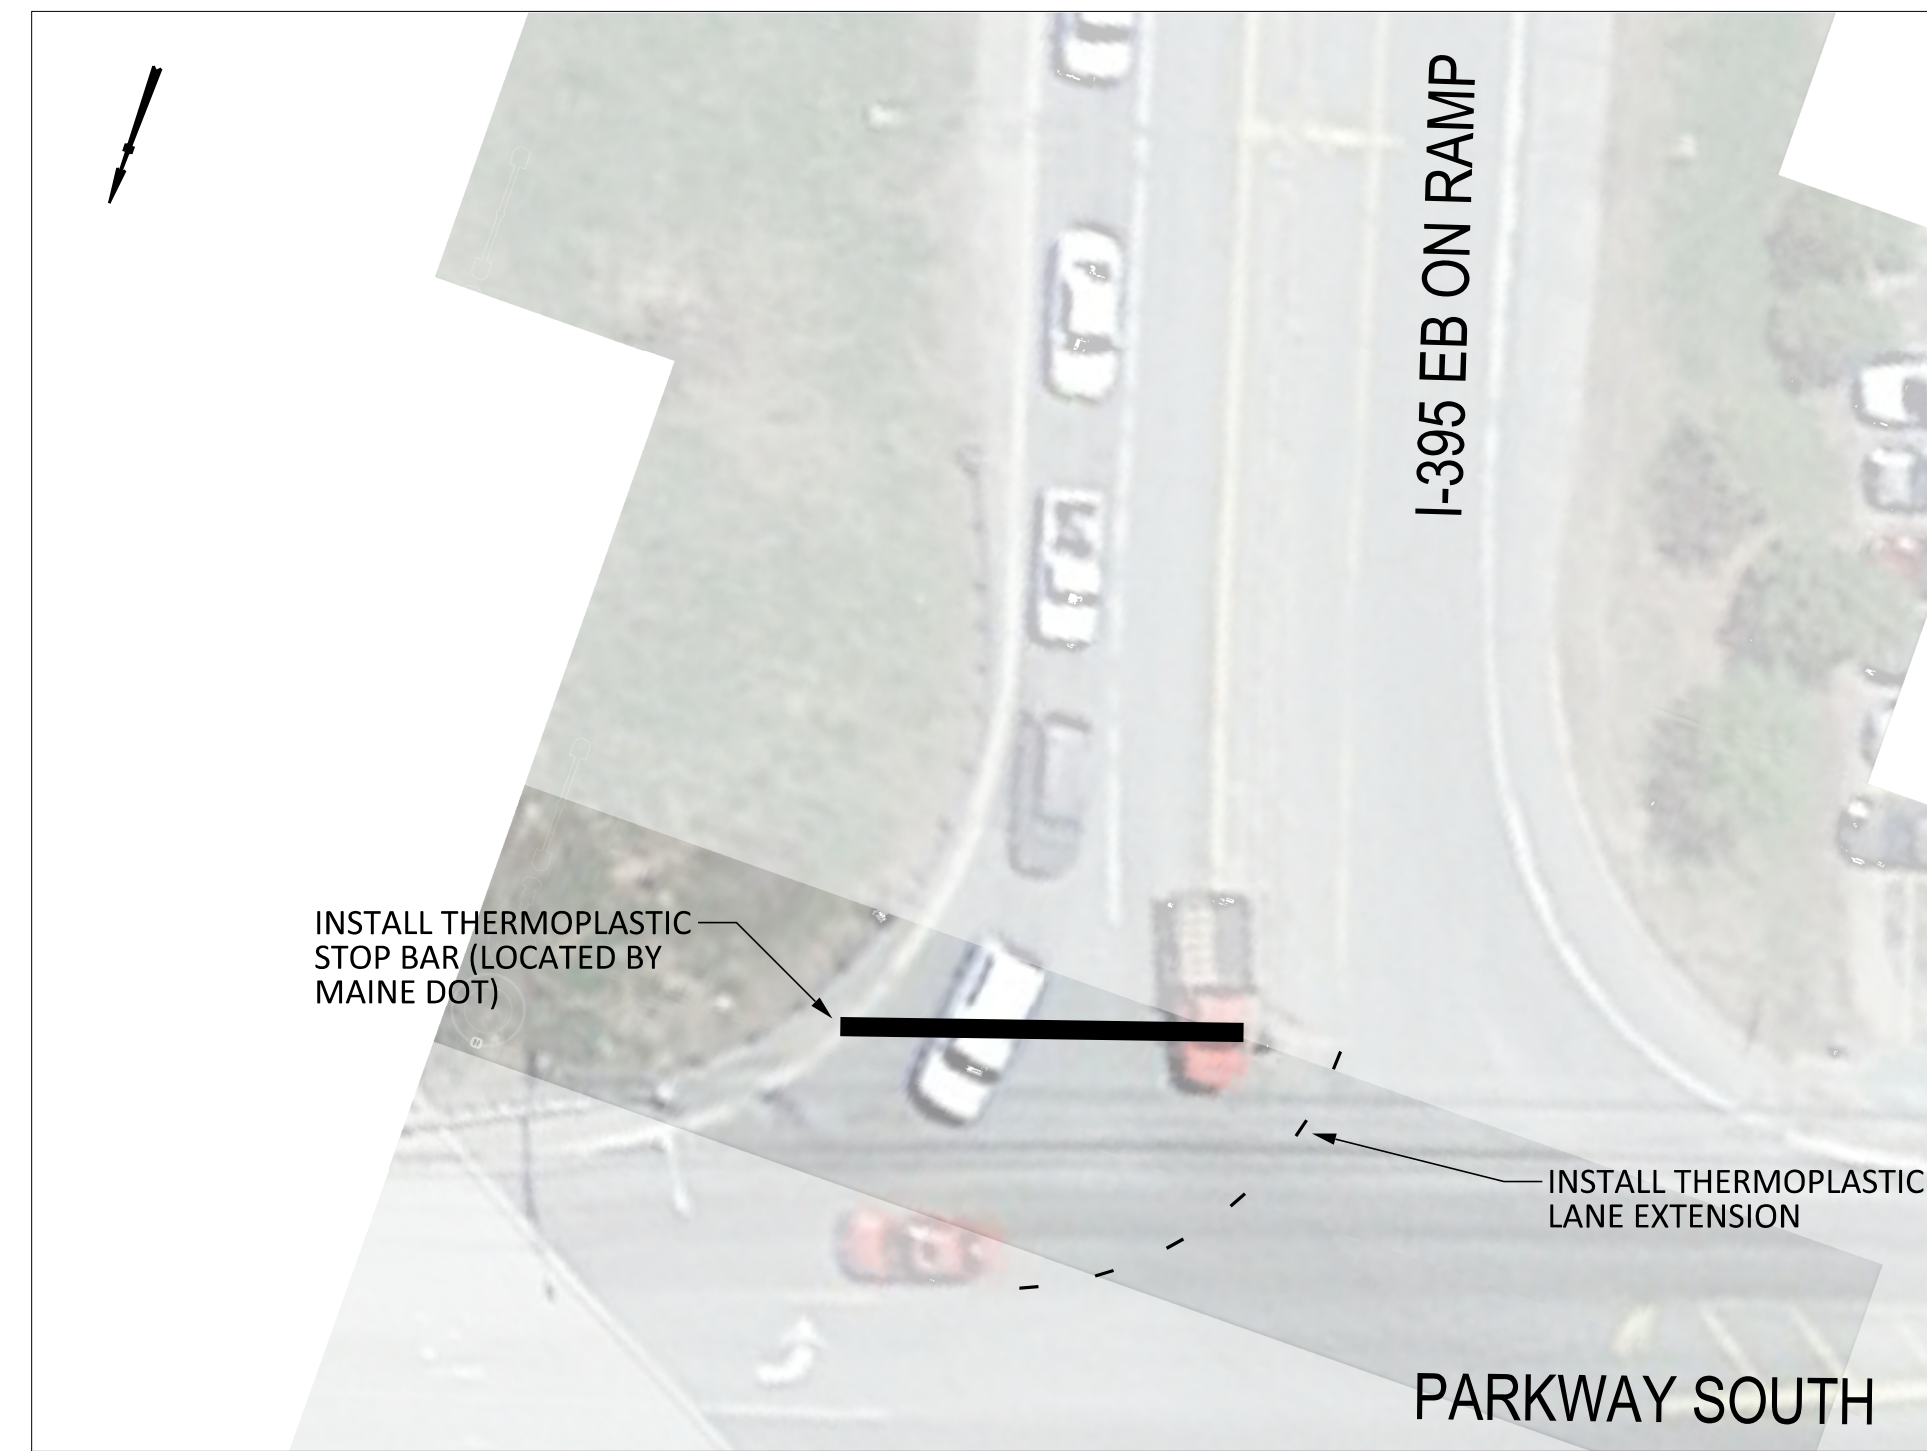

I-395 EB EXIT 5 RAMP, BREWER

STATE OF MAINE
DEPARTMENT OF TRANSPORTATION
2301000
WIN
23010.00
TRAFFIC PLANS

PROJ. MANAGER	Amelia DeGrace	BY	DATE
DESIGN DETAILED	A. DeGrace		
CHECKED-REVIEWED			
DESIGN DETAILED			
DESIGN DETAILED			
REVISIONS 1			
REVISIONS 2			
REVISIONS 3			
REVISIONS 4			
FIELD CHANGES			

STATEWIDE
HIGHWAY RAMP
PLANS

SHEET NUMBER
10
OF 10