



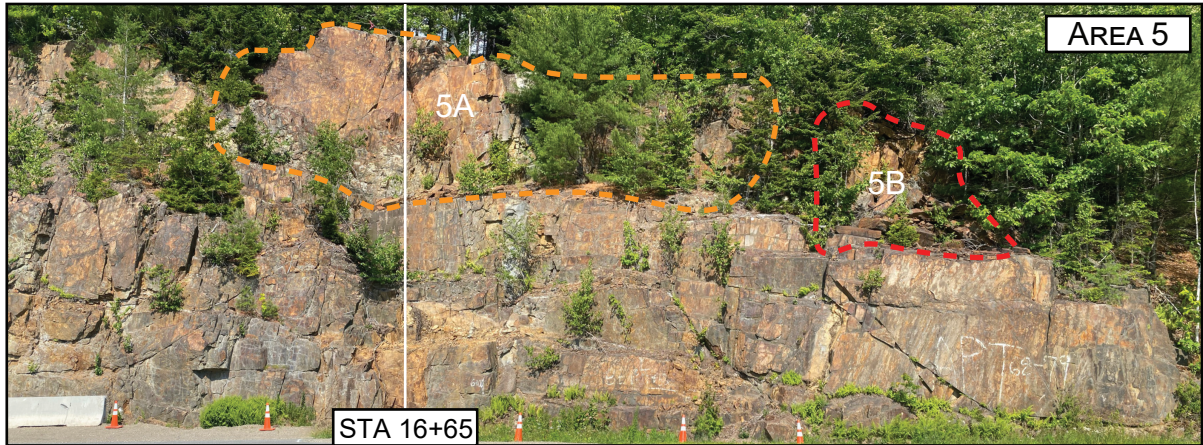

COMPOSITE IMAGE OF STITCHED PHOTOS FROM THE 2022 SITE INSPECTION, SCALED WITH FIELD STATIONING SUPERIMPOSED OVER THE IMAGES. THE AREAS ARE BROKEN OUT INTO THEIR CRITICAL AREAS WITH OVERALL MITIGATION ELEMENTS HIGHLIGHTED FOR EACH AREA. AS NOTED IN THE REPORT, AREA 1 DOES NOT REQUIRE ANY MITIGATION EXCEPT FOR VEGETATION REMOVAL.

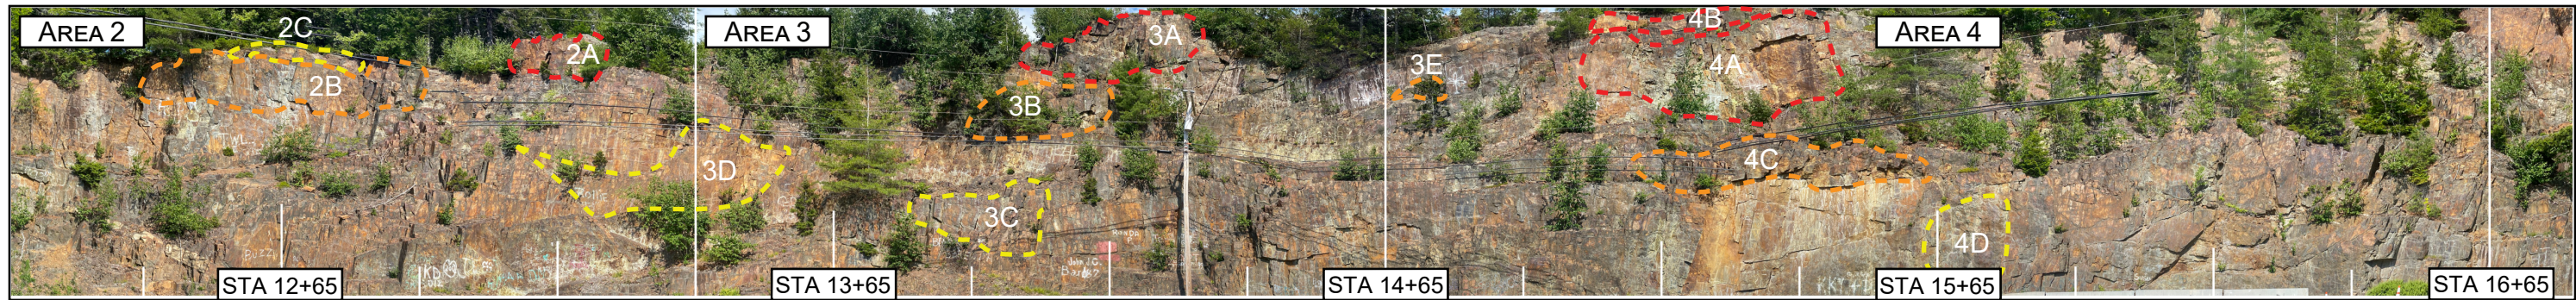

LEGEND

- SLIGHTLY CRITICAL AREAS
- MODERATELY CRITICAL AREAS
- MOST CRITICAL AREAS

NOTES

1. PHOTOGRAPHS SHOWN WERE TAKEN DURING THE 2022 SITE INSPECTION, AND STITCHED TOGETHER WITH CORRECTION FOR DISTORTION AND LENS ABERATION.
2. REFER TO FIGURES 5 THROUGH 15 FOR AREA SPECIFIC PHOTOGRAPHS.

HALEY ALDRICH PROSPECT SOUTH ROCK SLOPE STABILIZATION
 MAINEDOT WIN 022966.00
 PROSPECT, MAINE

**ROCK SLOPE REMEDIATION
 AREA LOCATION PLAN**

NOT TO SCALE
 FEBRUARY 2023

FIGURE 4