








| SYMBOLS                         |          |
|---------------------------------|----------|
| • (IRON PIPE or PIN)            |          |
| ○ (SEPTIC TANK) ○ (POCESSPOOL)  |          |
| ○ WELL                          | ○ SPRING |
| — WATER LINE or MAIN            |          |
| — SEWER LINE                    |          |
| — CELLAR DRAIN                  |          |
| — UNDERGROUND WIRE or CABLE     |          |
| — LIMIT LINE                    |          |
| — LIMITS of HWY. SLOPE EASEMENT |          |
| — LIMITS of GRADING RIGHTS      |          |
| — PROPERTY LINE                 |          |
| — EXISTING RIGHT OF WAY         |          |
| — NEW R/W                       |          |
| — NEW R/W WITHIN EXISTING R/W   |          |

| ITEM       | FIGURED | PLOTTED | CHECKED |
|------------|---------|---------|---------|
| BASE LINE  |         |         |         |
| TOPOGRAPHY |         | D.S.G.  |         |
| R/W LINES  |         | T.L.B.  | J.E.L.  |
| AREAS      | T.L.B.  | T.L.B.  | D.S.G.  |
| EXIST. R/W |         | L.G.H.  |         |


| REVISIONS |      |             |    |
|-----------|------|-------------|----|
| NO.       | DATE | DESCRIPTION | BY |
|           |      |             |    |
|           |      |             |    |
| F.H.W.A.<br>REG. NO. | STATE | PROJECT NUMBER | SHEET NO. | TOTAL SHEETS |
|----------------------|-------|----------------|-----------|--------------|
|                      |       |                |           |              |

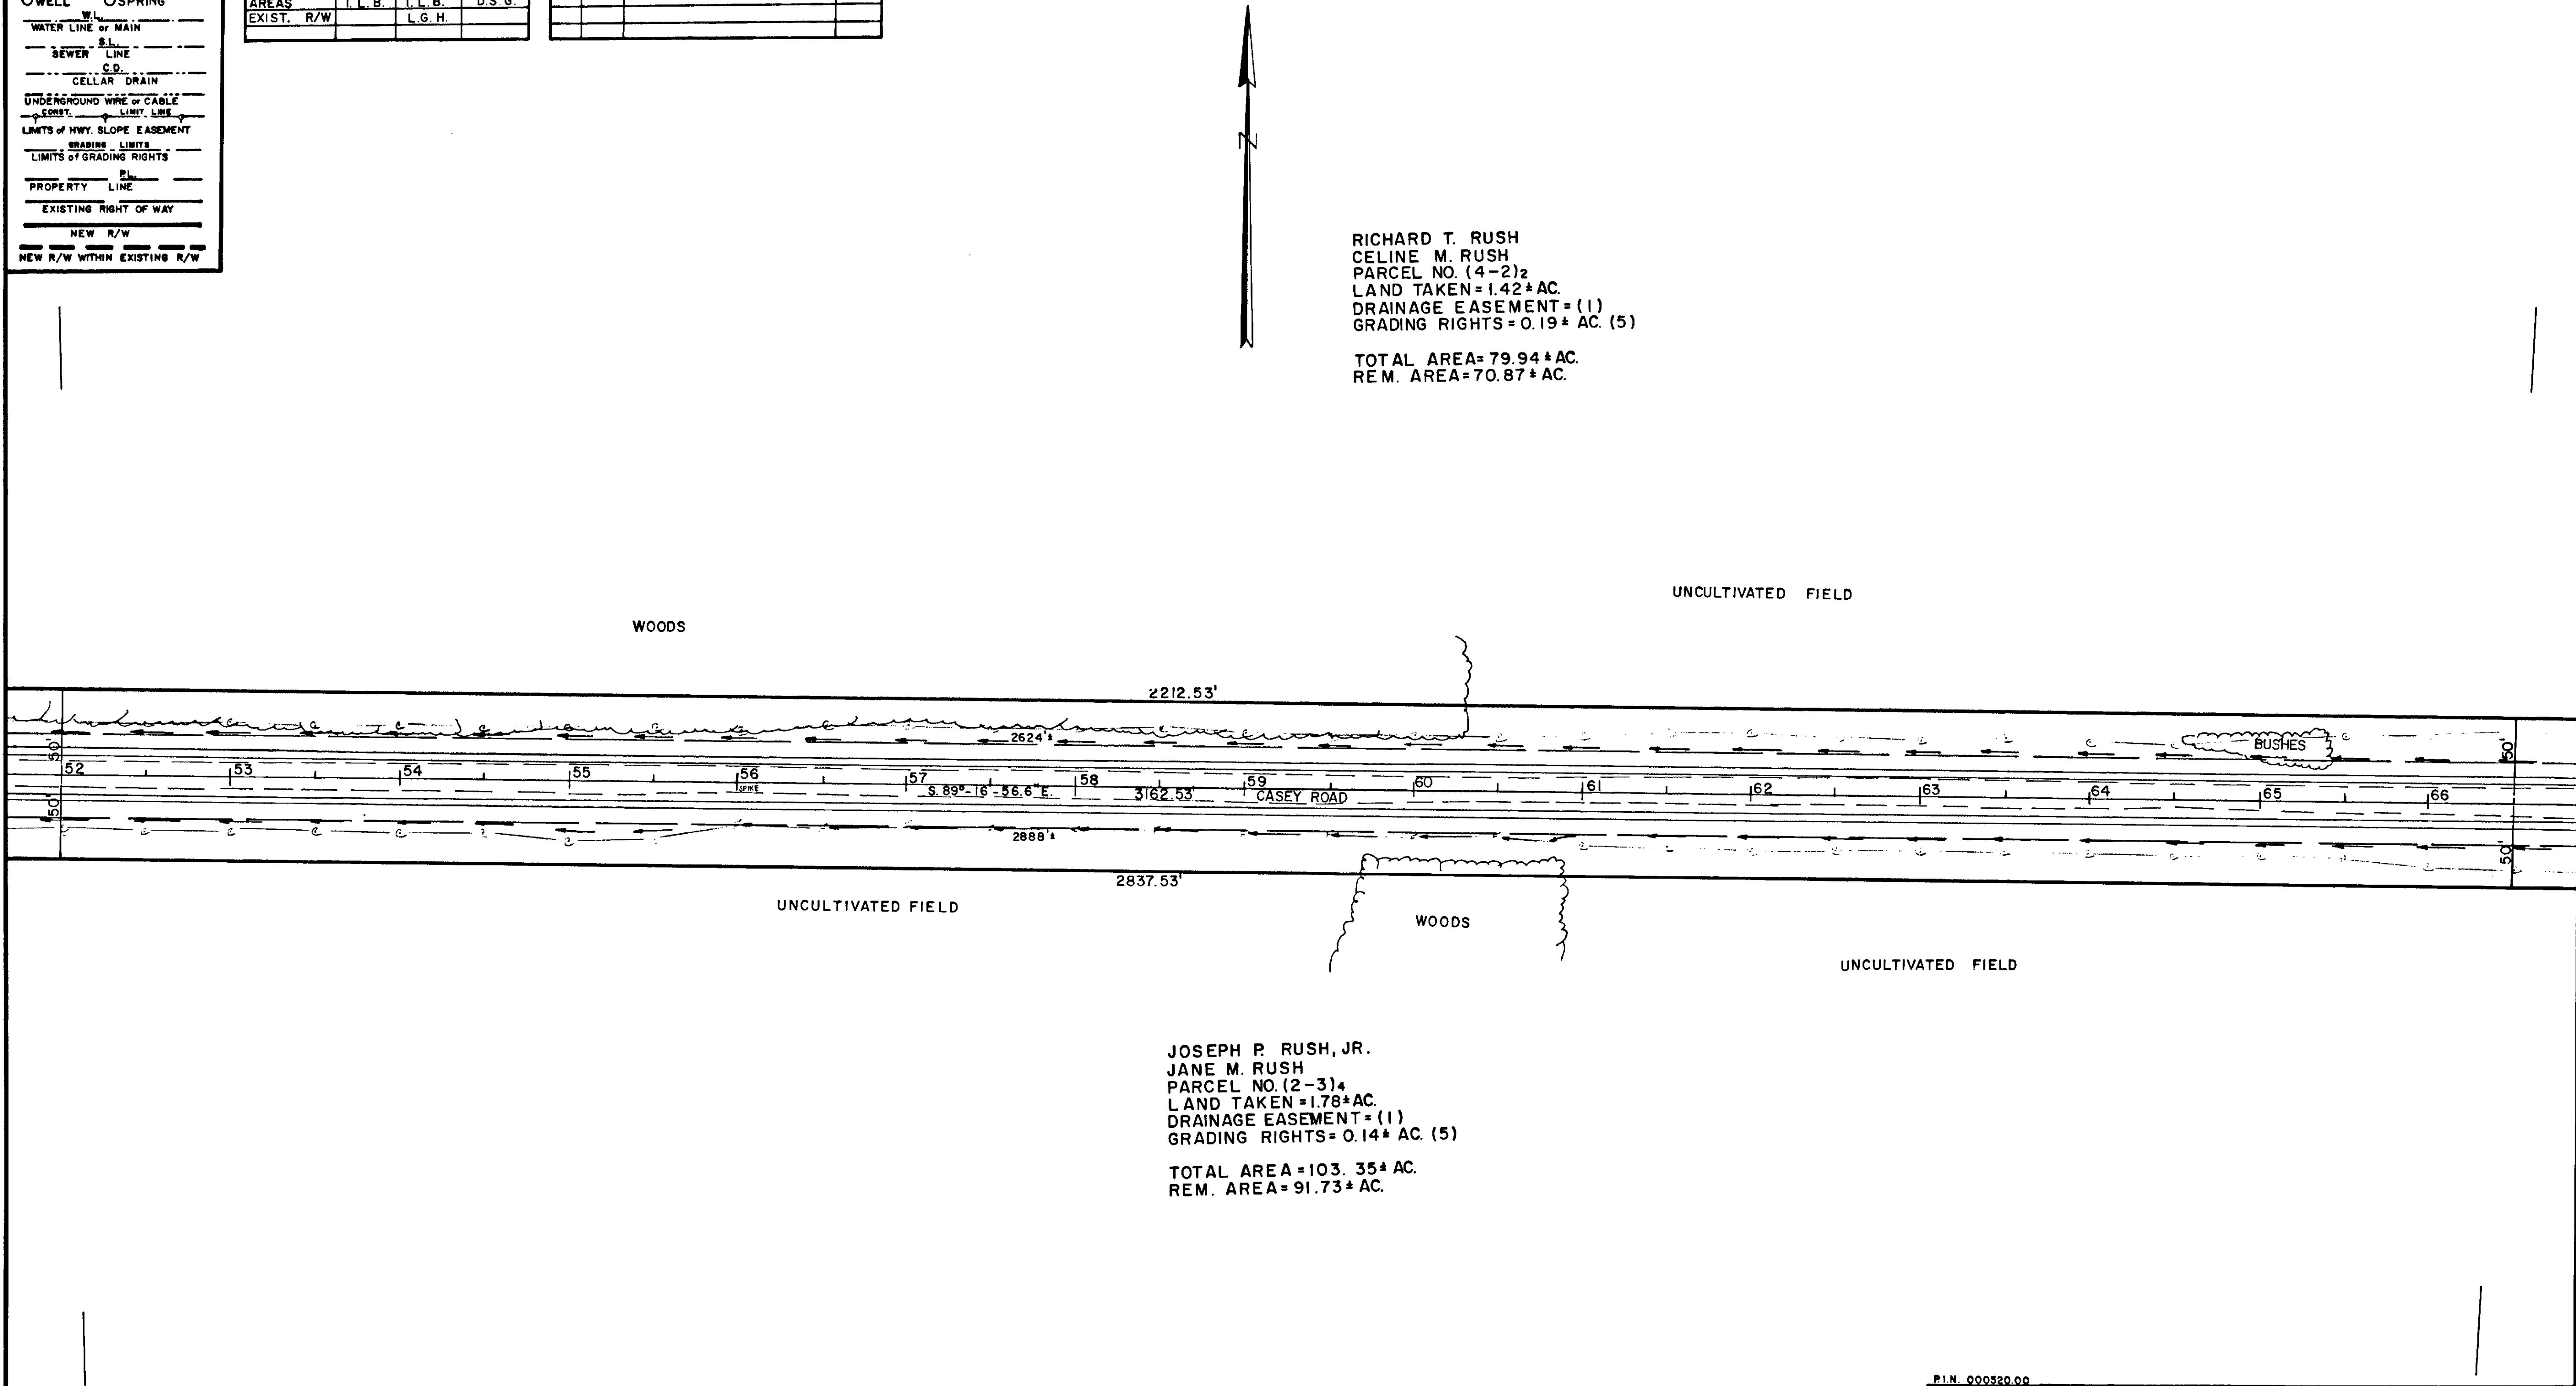

|                              |         |  |            |                      |           |
|------------------------------|---------|--|------------|----------------------|-----------|
| PLAN FILED IN PLAN BOOK 38   |         |  |            | PAGE 96A (AROOSTOOK) | AUG. 93   |
| ALSO PLAN FILED IN PLAN BOOK |         |  |            | PAGE D124-93         | AUG. 93   |
|                              |         |  |            | COUNTY RECORD        |           |
| NO.                          | GRANTOR |  | INSTRUMENT | DATE                 | BOOK PAGE |
|                              |         |  | COND.      | 9/25/90              | 2309 7    |
|                              |         |  |            |                      |           |
|                              |         |  |            |                      |           |
|                              |         |  | </         |                      |           |

EXISTING R/W  
CASEY ROAD  
AROOSTOOK COUNTY  
VOL. 4 PAGE 485  
3 RODS

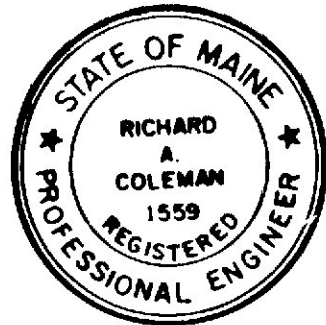

| MAINE DEPARTMENT OF TRANSPORTATION-CENTERLINE CONTROL |            |             |  |            |             |
|---|------------|-------------|--|------------|-------------|
| MAINE STATE COORDINATE SYSTEM — EAST ZONE             |            |             |  |            |             |
| CONTROL MONUMENTS                                     |            |             | TRAV. CONTROL POINTS                                   |            |             |
| STATION   | NORTH      | EAST        | NUMBER   | NORTH      | EAST        |
| P.O.T. 56+00.00                                       | 777947.383 | 1004923.634 | 520-31<br>STA. 53+79.87 10.22 L<br>STEEL ROD WITH DISK | 777966.370 | 1004703.425 |

STATE OF MAINE  
DEPARTMENT OF TRANSPORTATION  
  
RIGHT OF WAY MAP  
STATE HIGHWAY "95"  
BENEDICTA TWP. AROOSTOOK COUNTY  
FEDERAL AID PROJECT NO. 1R-95-9 (105)

APPROVED:  
DATE: JULY 1990  
SCALE: 1 INCH = 50 FEET  
SHEET NO. 3 OF 8 SHEETS  
D.O.T. FILE NO. 2-401

DANA F. CONNORS  
COMMISSIONER  
  
Richard A. Coleman  
CHIEF ENGINEER











| ITEM       | FIGURED | PLOTTED | CHECKED |
|------------|---------|---------|---------|
| BASE LINE  |         |         |         |
| TOPOGRAPHY |         | D.S.G.  |         |
| R/W LINES  |         | T.L.B.  | J.E.L.  |
| AREAS      | T.L.B.  | T.L.B.  | D.S.G.  |
| EXIST. R/W |         | L.G.H.  |         |

[illegible]

| F.H.W.A.<br>REG. NO. | STATE | PROJECT NUMBER | SHEET<br>NO. | TOTAL<br>SHEETS |
|----------------------|-------|----------------|--------------|-----------------|
|                      |       |                |              |                 |

CURVE 103  
 $\Delta = 43^{\circ}-42'-08.4''$  LT.  
 $D = 1^{\circ}-30'-00''$   
 $T = 1531.74'$   
 $L = 2913.49'$   
 $E = 295.68'$   
 $R = 3819.72'$

CURVE 6  
 $\Delta = 44^{\circ}-55'-53.7''$  LT.  
 $D = 4^{\circ}-30'-00''$   
 $T = 526.50'$   
 $L = 998.48'$   
 $E = 104.56'$   
 $R = 1273.24'$

OXFORD PAPER COMPANY  
PARCEL NO. (1-1)<sub>2</sub>  
LAND TAKEN = 3.35 ± AC.  
DRAINAGE EASEMENTS = (2)  
ACCESS RIGHTS

TOTAL AREA = UNKNOWN

JOSEPH P. RUSH, JR.  
JANE M. RUSH  
PARCEL NO. (2-1)<sub>4</sub>  
LAND TAKEN=9.84±AC.  
ACCESS RIGHTS

TOTAL AREA=103.35±AC.  
REM. AREA=91.73±AC.

EXISTING R/W  
I-95  
S.H.C. FILE NO. 10-113  
SHEET NOS. 29 & 30 OF 108  
1965

[illegible]

| MAINE DEPARTMENT OF TRANSPORTATION-CENTERLINE CONTRACT |            |             |                        |            |            |  |
|--|------------|-------------|------------------------|------------|------------|--|
| MAINE STATE COORDINATE SYSTEM — <del>EST</del> ZONE    |            |             |                        |            |            |  |
| E CONTROL MONUMENTS                                    |            |             | TRAV. CONTROL POINTS   |            |            |  |
| STATION  | NORTH      | EAST        | NUMBER                 | NORTH      | EAST       |  |
| BALP'S<br>F.C.C. 21485.52                              | 770487.080 | 1002855.76  | BALP'S<br>320-23       | 777258.856 | 1003487.00 |  |
| BALP'S<br>W.C. 254-29.20                               | 776700.239 | 1003379.085 | BALP'S<br>31A-34-86.05 | 517887.    |            |  |
| P.134+29.20  | 777359.739 | 1003479.625 | END IN LINE            |            |            |  |

P.I.N. 000520.00

STATE OF MAINE  
DEPARTMENT OF TRANSPORTATION

RIGHT OF WAY MAP

STATE HIGHWAY "95"

STATE HIGHWAY 95  
(T.2 R.6 W.E.L.S.)  
HERSEYTOWN TWP - BENEDICTA TWP PENOBSCOT-AROOSTOOK COUNTIES  
FEDERAL AID PROJECT NO. 1R-95-9(105)

APPROVED:

DATE: JULY 1990

SCALE: 1 INCH = 50 FEET

DANA F. CONNORS

COMMISSIONER

SHEET NO. 5 OF 8 SHEETS

D.O.T. FILE NO. 10-340 8

71551

RICHARD A. COLEMAN CHIEF ENGINEER



| SYMBOLS                        |         |
|--------------------------------|---------|
| 6" P. (IRON PIPE OR PIN)       |         |
| DISINFECTANT TANK (CIRC. POOL) |         |
| OWELL                          | OSPRING |
| W.L.                           |         |
| WATER LINE or MAIN             |         |
| SEWER LINE                     |         |
| C.D.                           |         |
| CELLAR DRAIN                   |         |
| UNDERGROUND WIRE or CABLE      |         |
| CONV. LINE                     |         |
| LIMITS of HWY. SLOPE EASEMENT  |         |
| GRADING LIMITS                 |         |
| LIMITS of GRADING RIGHTS       |         |
| PROPERTY LINE                  |         |
| EXISTING RIGHT OF WAY          |         |
| NEW R/W                        |         |
| NEW R/W WITHIN EXISTING R/W    |         |

| ITEM       | FIGURED | PLOTTED | CHECKED | REVISIONS |      |             |
|------------|---------|---------|---------|-----------|------|-------------|
| BASE LINE  |         |         |         | NO.       | DATE | DESCRIPTION |
| TOPOGRAPHY |         | D.S.G.  |         |           |      |             |
| R/W LINES  |         | T.L.B.  | J.E.L.  |           |      |             |
| AREAS      | T.L.B.  | T.L.B.  | D.S.G.  |           |      |             |
| EXIST. R/W |         | L.G.H.  |         |           |      |             |

CURVE 5  
 $\Delta = 17^\circ - 39' - 48.5''$  LT  
 $D = 1^\circ - 30' - 00''$   
 $T = 593.49'$   
 $L = 1177.56'$   
 $E = 45.83'$   
 $R = 3819.72'$

CURVE 105  
 $\Delta = 43^\circ - 42' - 08.4''$  LT  
 $D = 1^\circ - 30' - 00''$   
 $T = 1531.74'$   
 $L = 2913.49'$   
 $E = 295.68'$   
 $R = 3819.72'$

OXFORD PAPER COMPANY  
 PARCEL NO. (1-1)<sub>2</sub>  
 LAND TAKEN = 3.35 AC.  
 DRAINAGE EASEMENTS = (2)  
 ACCESS RIGHTS  
 TOTAL AREA = UNKNOWN

| T.H.W.A. | STATE | PROJECT NUMBER | SHEET NO. | TOTAL SHEETS |
|----------|-------|----------------|-----------|--------------|
|          |       |                |           |              |

