


PAVED

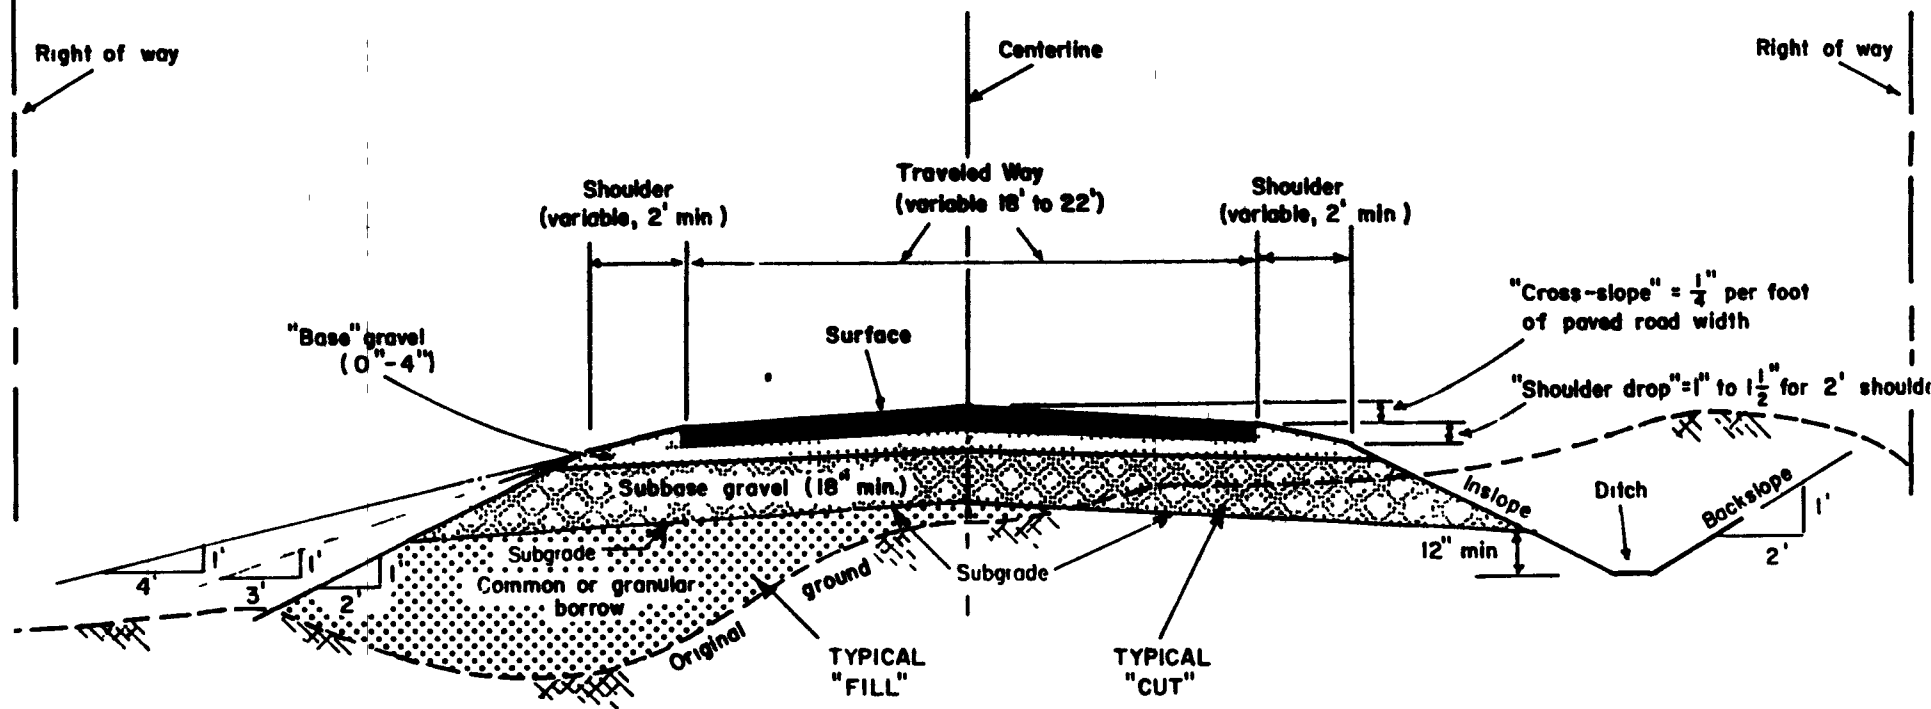

DESIRABLE MINIMUM DIMENSIONS
OF A LOW-VOLUME PAVED ROAD

FIGURE 5-2

Developed by
MAINE LOCAL ROADS CENTER

M.D.O.T.