


ASSUMPTIONS:  
 INTERSTATE DESIGN SPEED: 70 MPH  
 RAMP DESIGN SPEED: 30 MPH FOR ACCELERATION AND DECELERATION  
 35 MPH FOR RADII DETERMINATION  
 PARALLEL LANE RAMPS

U:\2233-03-Interchange - CAD\DWG\2233-03-CONCEPT1.dwg 7/2/2012 10:59 AM

NOTE: THIS PLAN TO BE USED FOR CONCEPTUAL PURPOSES AND SHALL NOT BE USED FOR CONSTRUCTION.

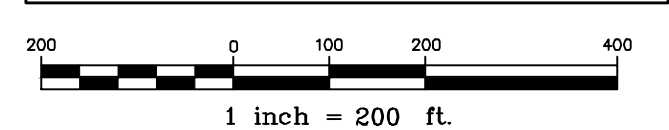

Rev.	Date	Revision

Issued For	Date	By

Design: RED    Draft: CC    Date: JUNE 2012  
 Checked: TLO    Scale: 1"=200'    Job No.: 2233  
 File Name: 2233-03-CONCEPT1.dwg  
 This plan shall not be modified without written permission from Gorrill-Palmer Consulting Engineers, Inc. (GPCEI). Any alterations, authorized or otherwise, shall be at the user's sole risk and without liability to GPCEI.

**GP** Gorrill-Palmer Consulting Engineers, Inc.  
*Engineering Excellence Since 1998*  
 PO Box 1237    207-657-6910  
 15 Shaker Road    FAX: 207-657-6912  
 Gray, ME 04039    E-Mail: mailbox@gorrillpalmer.com

Drawing Name:	<b>Conceptual Diamond Interchange Plan - 1</b>
Project:	<b>Transportation Permitting Feasibility Review</b> Waterville, Maine
Client:	<b>Maine Tomorrow</b> 77 Water Street, P.O. Box 327, Hallowell, Maine

Drawing No.  
**2**