

STATE OF MAINE
DEPARTMENT OF TRANSPORTATION





VAN BUREN - GRAND ISLE

AROOSTOOK COUNTY

US ROUTE 1

FEDERAL PROJECT NO. 2395500

PROJECT LENGTH: 3.71 MILES

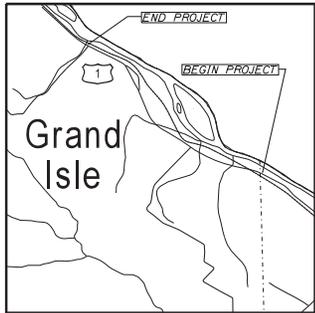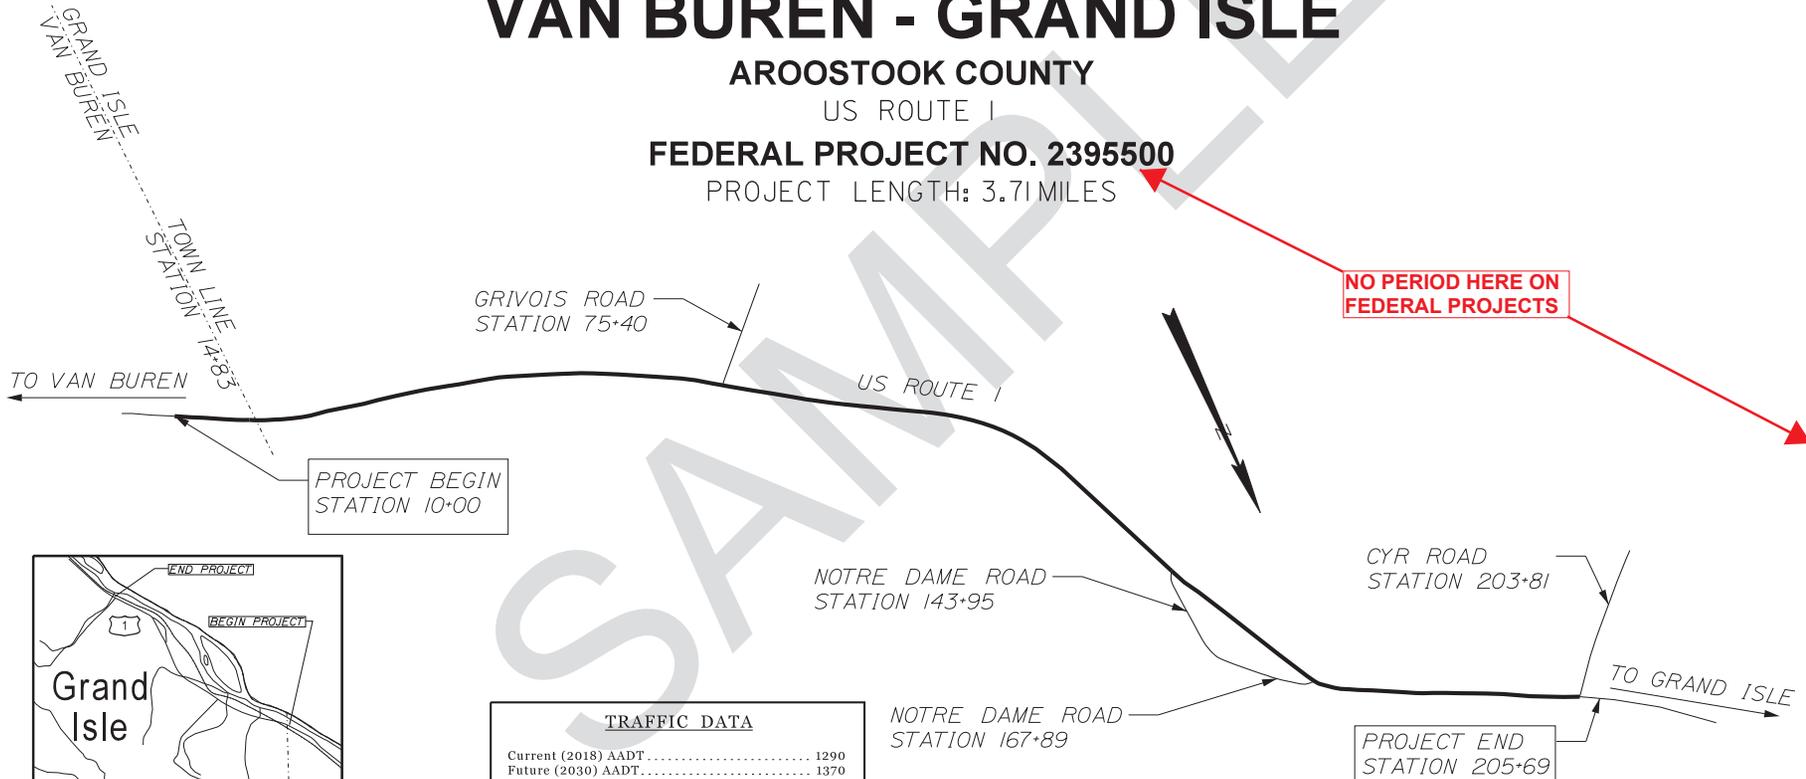

TRAFFIC DATA	
Current (2018) AADT	1290
Future (2030) AADT	1370
DHV - % of AADT	11%
Design Hour Volume	151
% Heavy Trucks (AADT)	16%
Directional Distribution (DHV)	55%
Design Speed (mph)	50
Functional Class:	OTHER PRINCIPAL ARTERIAL
Corridor Priority	1

PROJECT LOCATION:	BEGINNING 0.09 MILES SOUTH OF THE VAN BUREN TOWN LINE AND EXTENDING NORTH 3.71 MILES.
PROGRAM AREA:	HIGHWAY PRESERVATION PAVING
SCOPE OF WORK:	ULTRA-THIN BONDED WEARING COURSE

NO PERIOD HERE ON FEDERAL PROJECTS

WIN 239555.00 FEDERAL PROJECT NO. 23955500

VAN BUREN - GRAND ISLE
US ROUTE 1

TITLE SHEET

SHEET NUMBER
1

OF 1

STATE OF MAINE DEPARTMENT OF TRANSPORTATION	
APPROVED	DATE
COMMISSIONER:	CHIEF ENGINEER:

PROJECT INFORMATION	
PROGRAM	SIGNATURE
PROJECT MANAGER	P.E. NUMBER
DESIGNER	DATE
CONSULTANT	
PROJECT PREPARED	
CONTRACTOR	
PROJECT COMPLETION DATE	

Division: HIGHWAY
Username: David.Wardwell
Date: 12/16/2019
Filename: ...001_Title.dgn

STATE OF MAINE DEPARTMENT OF TRANSPORTATION





TOPSFIELD-CODYVILLE PLT

WASHINGTON COUNTY

ROUTE 6

STATE PROJECT NO. 23482.10 & 23482.55

PROJECT LENGTH: 6.37 MILES

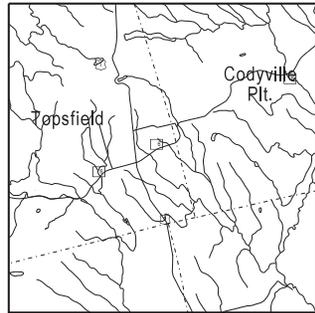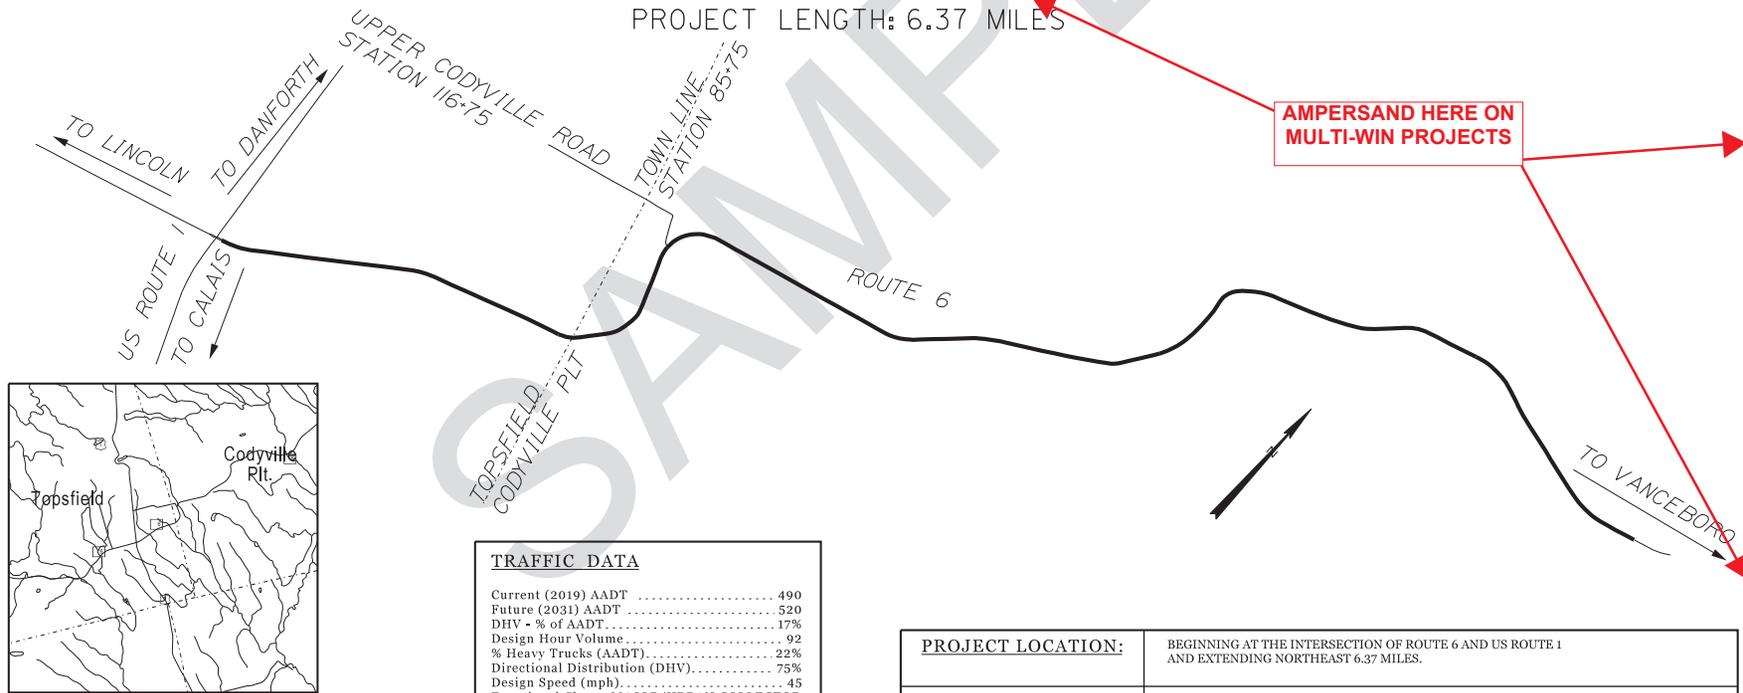

TRAFFIC DATA	
Current (2019) AADT	490
Future (2031) AADT	520
DHV - % of AADT	17%
Design Hour Volume	92
% Heavy Trucks (AADT)	22%
Directional Distribution (DHV)	75%
Design Speed (mph)	45
Functional Class: MAJOR/URBAN COLLECTOR	
Corridor Priority	3

PROJECT LOCATION:	BEGINNING AT THE INTERSECTION OF ROUTE 6 AND US ROUTE 1 AND EXTENDING NORTHEAST 6.37 MILES.
PROGRAM AREA:	HIGHWAY PROGRAM
SCOPE OF WORK:	PM RAP DOT PUGMILL WITH HMA SHIM AND SURFACE & SAFETY IMPROVEMENTS

AMPERSAND HERE ON
MULTI-WIN PROJECTS

WIN 23482.10 & 23482.55 STATE PROJECT NO. 23482.10 & 23482.55


STATE OF MAINE DEPARTMENT OF TRANSPORTATION		APPROVED	DATE
TOPSFIELD-CODYVILLE PLT ROUTE 6		SIGNATURE	P.E. NUMBER
TITLE SHEET		PROJECT MANAGER	DATE
SHEET NUMBER		DESIGNER	DATE
1		PROJECT RESIDENT	DATE
OF 1		CONTRACTOR	DATE
PROJECT INFORMATION		PROJECT COMPLETION DATE	

STATE OF MAINE
DEPARTMENT OF TRANSPORTATION




REGION 5
AROOSTOOK COUNTY
ROUTE 162, I, II, IA
STATE PROJECT NO. 18995.52
PROJECT LENGTH: 17.35 MILES


Priority 1 Location

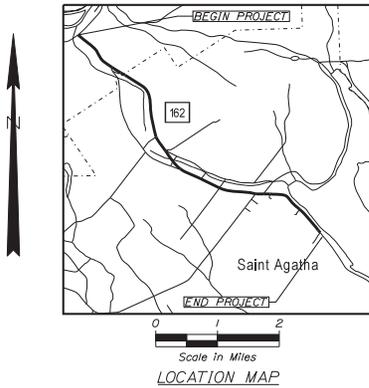


Priority 2 Location

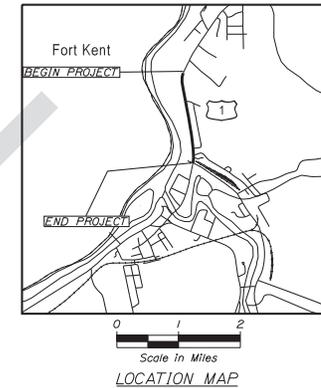


Priority 3 Location

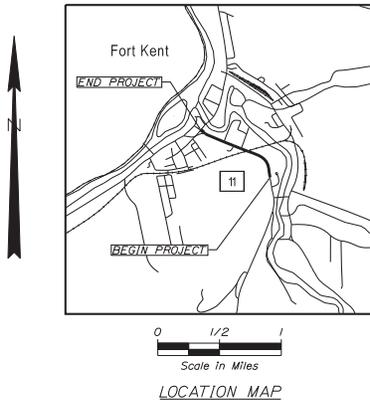


Priority 4 Location

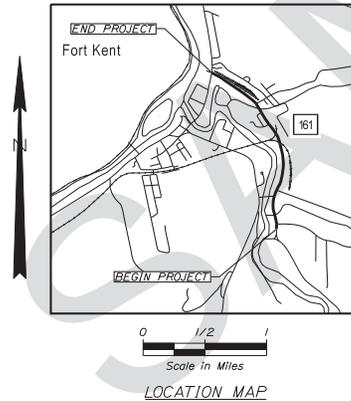

Priority 5 Location

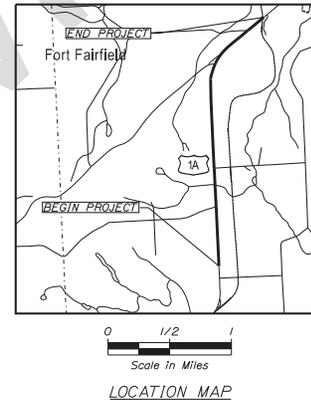

Priority 6 Location

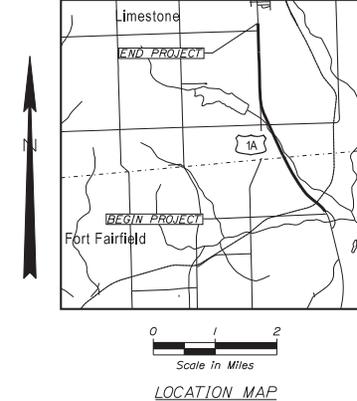

PROJECT LOCATION:	CRACK SEAL -REGION 5
PROGRAM AREA:	HIGHWAY PRESERVATION
SCOPE OF WORK:	CRACK SEALING

WIN 18995.52 STATE PROJECT NO. 18995.52

REGION 5
ROUTE 162, I, 11, 1A

TITLE SHEET

SHEET NUMBER

1

OF 1

STATE OF MAINE DEPARTMENT OF TRANSPORTATION	APPROVED	DATE
COMMISSIONER:		
CHIEF ENGINEER:		

SIGNATURE	P.E. NUMBER
DATE	

PROJECT INFORMATION
PROGRAM
PROJECT MANAGER
DESIGNER
CONSULTANT
PROJECT RESIDENT
CONTRACTOR
PROJECT COMPLETION DATE