


*****EXAMPLE*****

MILL & FILL
TRAVELWAY ONLY

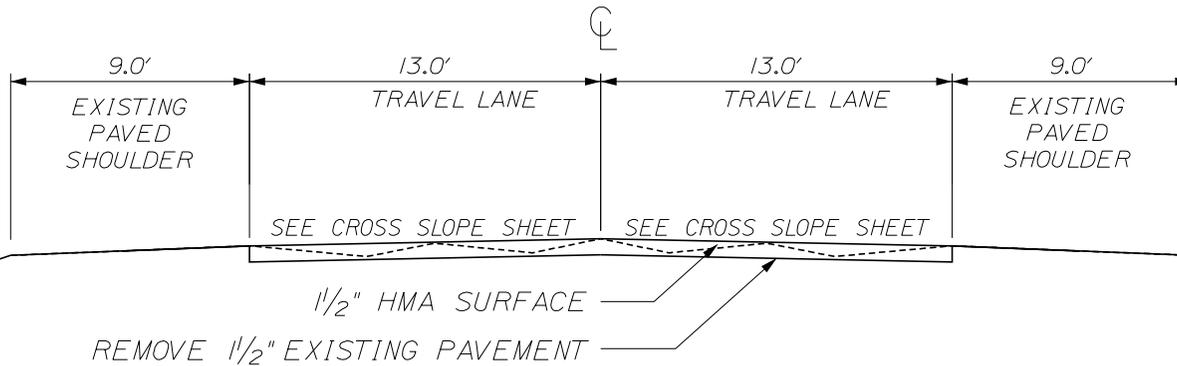

NOT TO SCALE

HOULTON-LITTLETON
US ROUTE 1

TYPICAL SECTIONS

WIN 22426.00

STATE OF MAINE
DEPARTMENT OF TRANSPORTATION

2242600


HIGHWAY PLANS

SHEET NUMBER

1 OF 3

*****EXAMPLE*****

MILL & FILL
TRAVELWAY & SHOULDER

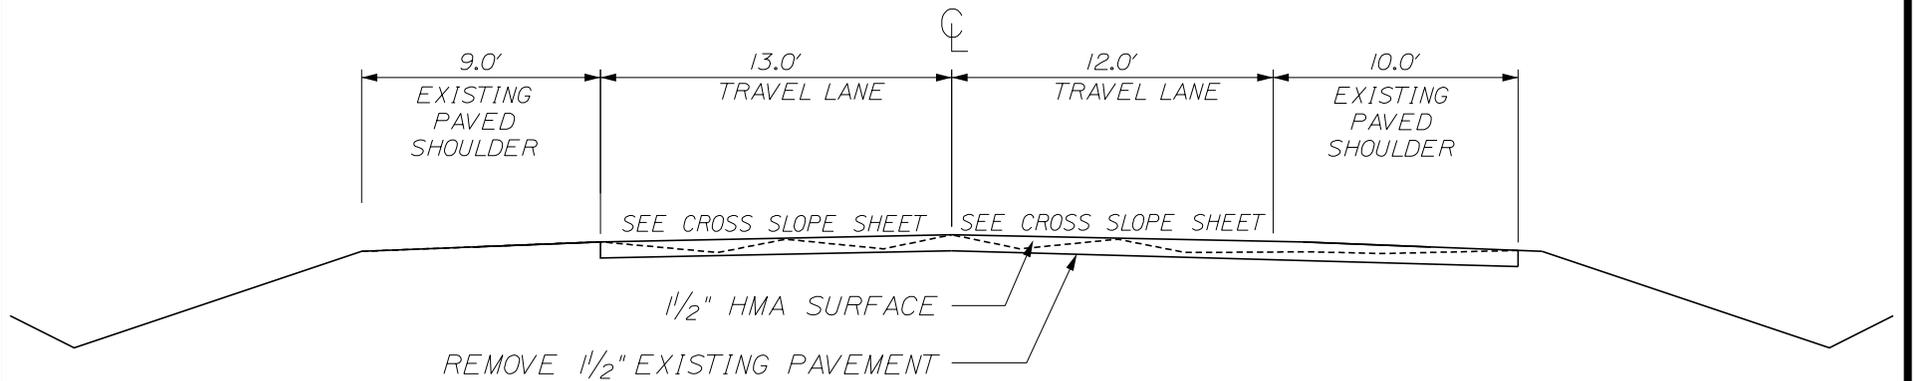


NOT TO SCALE

HOULTON-LITTLETON US ROUTE 1	WIN 22426.00	STATE OF MAINE DEPARTMENT OF TRANSPORTATION	SHEET NUMBER 3 OF 3
TYPICAL SECTIONS		2242600 HIGHWAY PLANS	

EXAMPLE

OVERLAY TRAVELWAY & GUARDRAIL SECTIONS

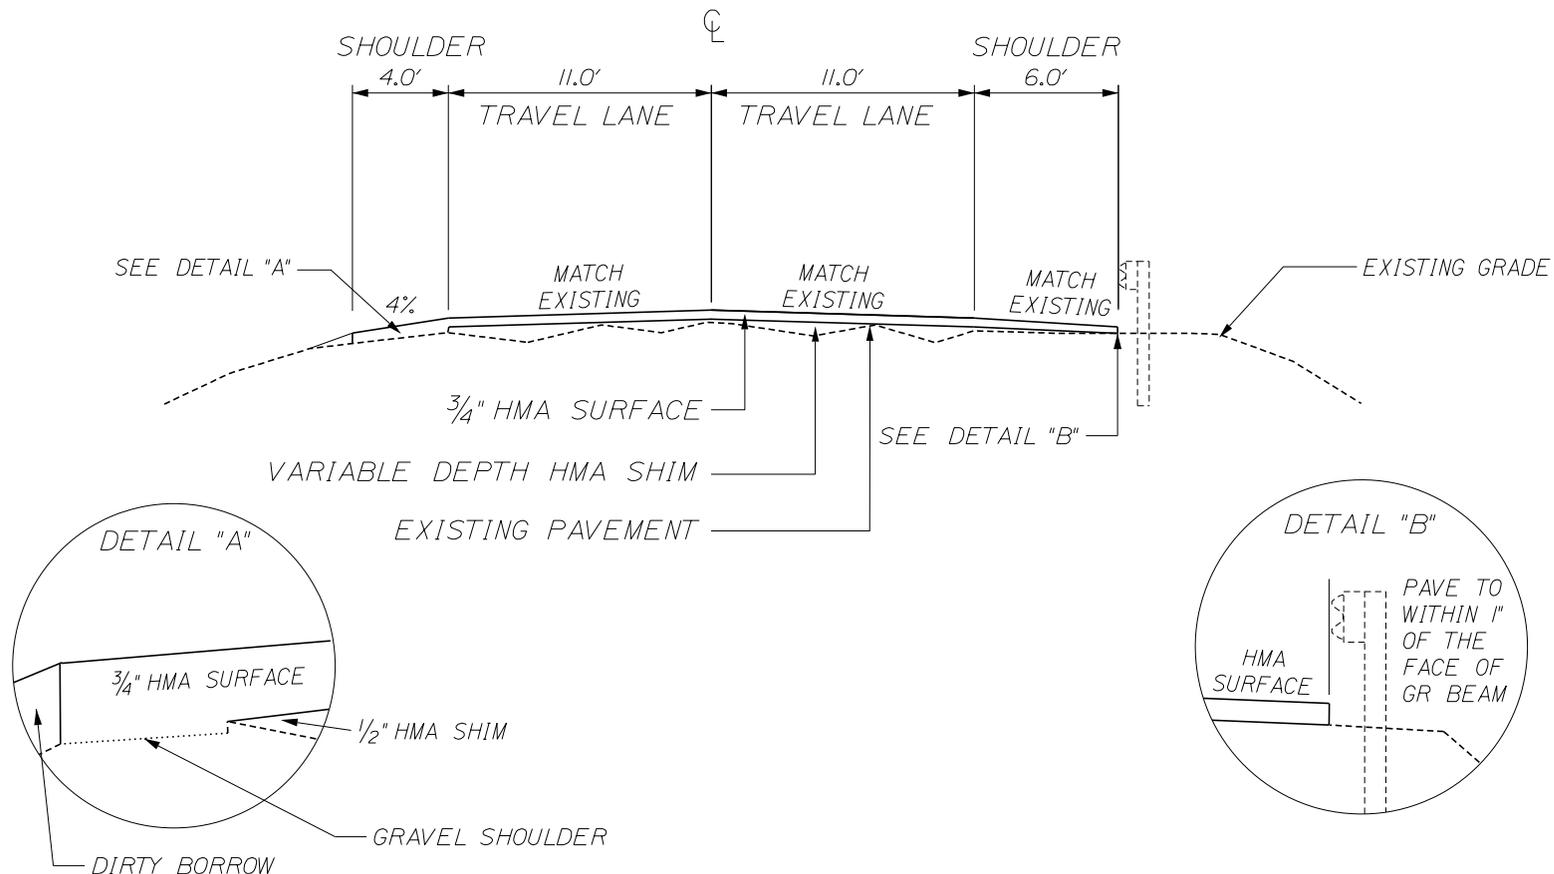

NOT TO SCALE

EASTON - FORT FAIRFIELD
US ROUTE 1A

TYPICAL SECTIONS

WIN 23997.00

STATE OF MAINE
DEPARTMENT OF TRANSPORTATION

2399700


HIGHWAY PLANS

SHEET NUMBER

1 OF 1

EXAMPLE

MILL & FILL
TRAVELWAY & TRUCK LANE OR TURNING LANE

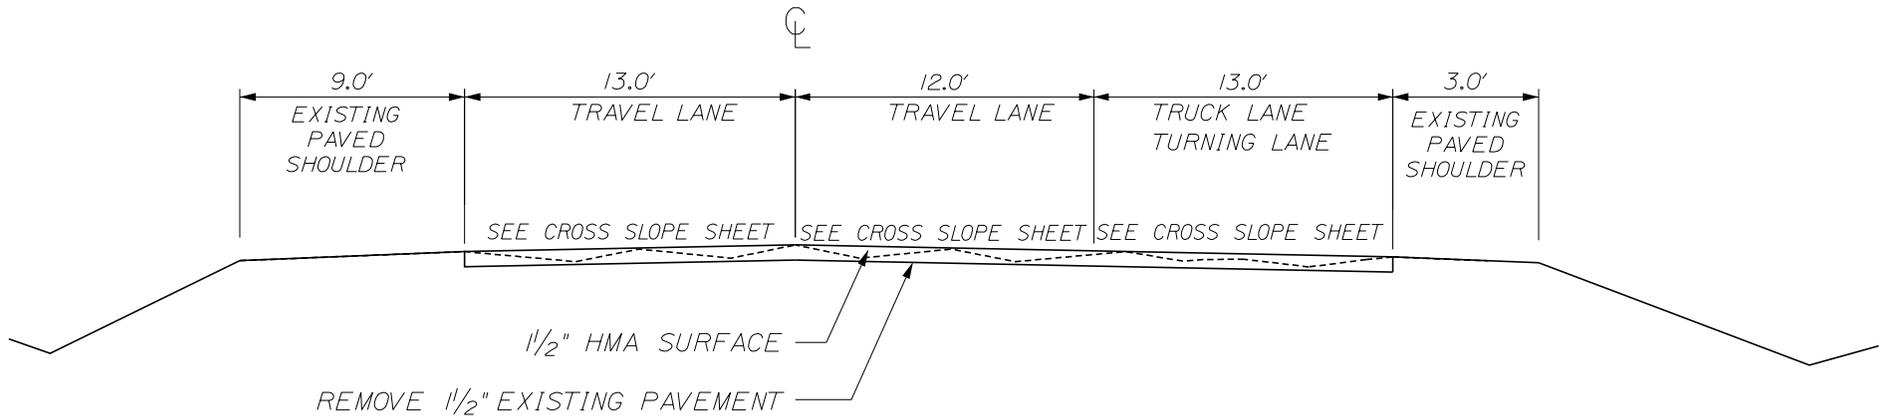

NOT TO SCALE

HOULTON-LITTLETON
US ROUTE 1

TYPICAL SECTIONS

WIN 22426.00

STATE OF MAINE
DEPARTMENT OF TRANSPORTATION

2242600

HIGHWAY PLANS

SHEET NUMBER

2 OF 3