


GRAVEL ENTRANCE

PAVED ENTRANCES

- ① MINIMUM ENTRANCE ANGLE IS 45° WHERE THE SHOULDER WIDTH \geq 6' AND 60° WHERE THE SHOULDER WIDTH $<$ 6'.
- ② IF THERE ARE HIGH TRUCK TURNING VOLUMES, THE DESIGNER SHOULD CONSIDER PROVIDING TURNING RADII OF 15' - 25' AND/OR A WIDER OPENING AND/OR LIMITING THE ANGLE OF TURN TO ACCOMMODATE TRUCKS.

**UNCURBED COMMERCIAL/INDUSTRIAL
ENTRANCE ONTO CURBED HIGHWAY
(WITH/WITHOUT SIDEWALK)**

EN007

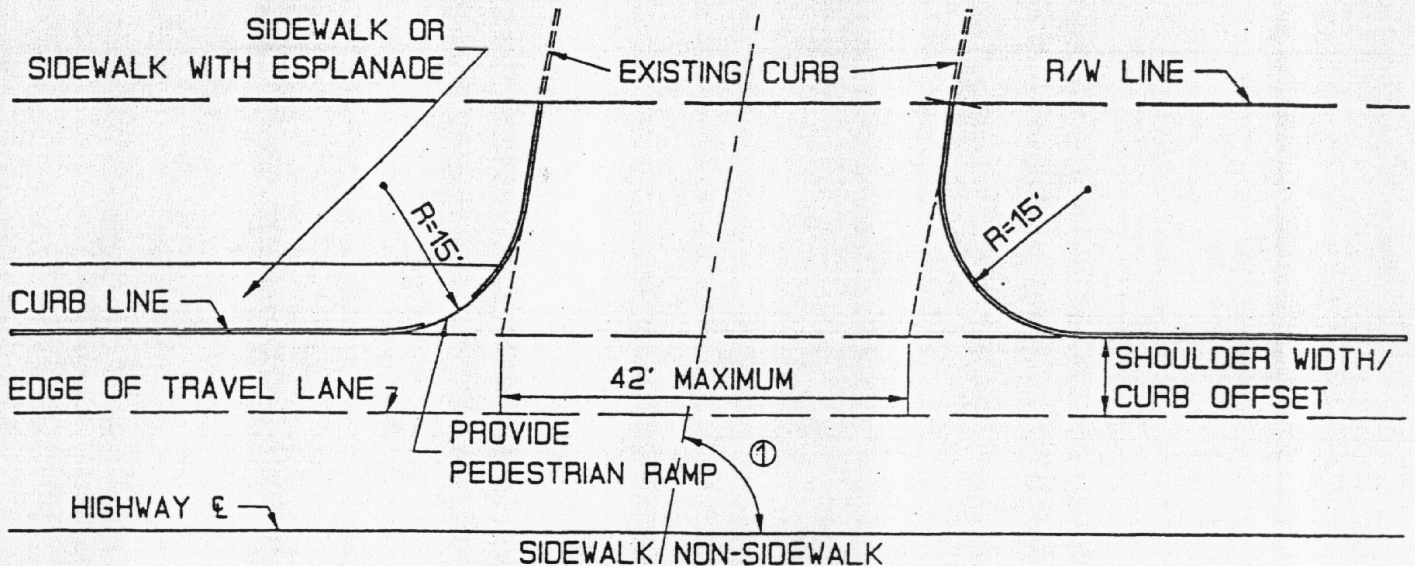

PAVED ENTRANCE

- ① MINIMUM ENTRANCE ANGLE IS 45° WHERE THE SHOULDER WIDTH \geq 6' AND 60° WHERE THE SHOULDER WIDTH $<$ 6'.

**CURBED COMMERCIAL/INDUSTRIAL
ENTRANCE ONTO CURBED HIGHWAY
(WITH/WITHOUT SIDEWALK)**

EN008