

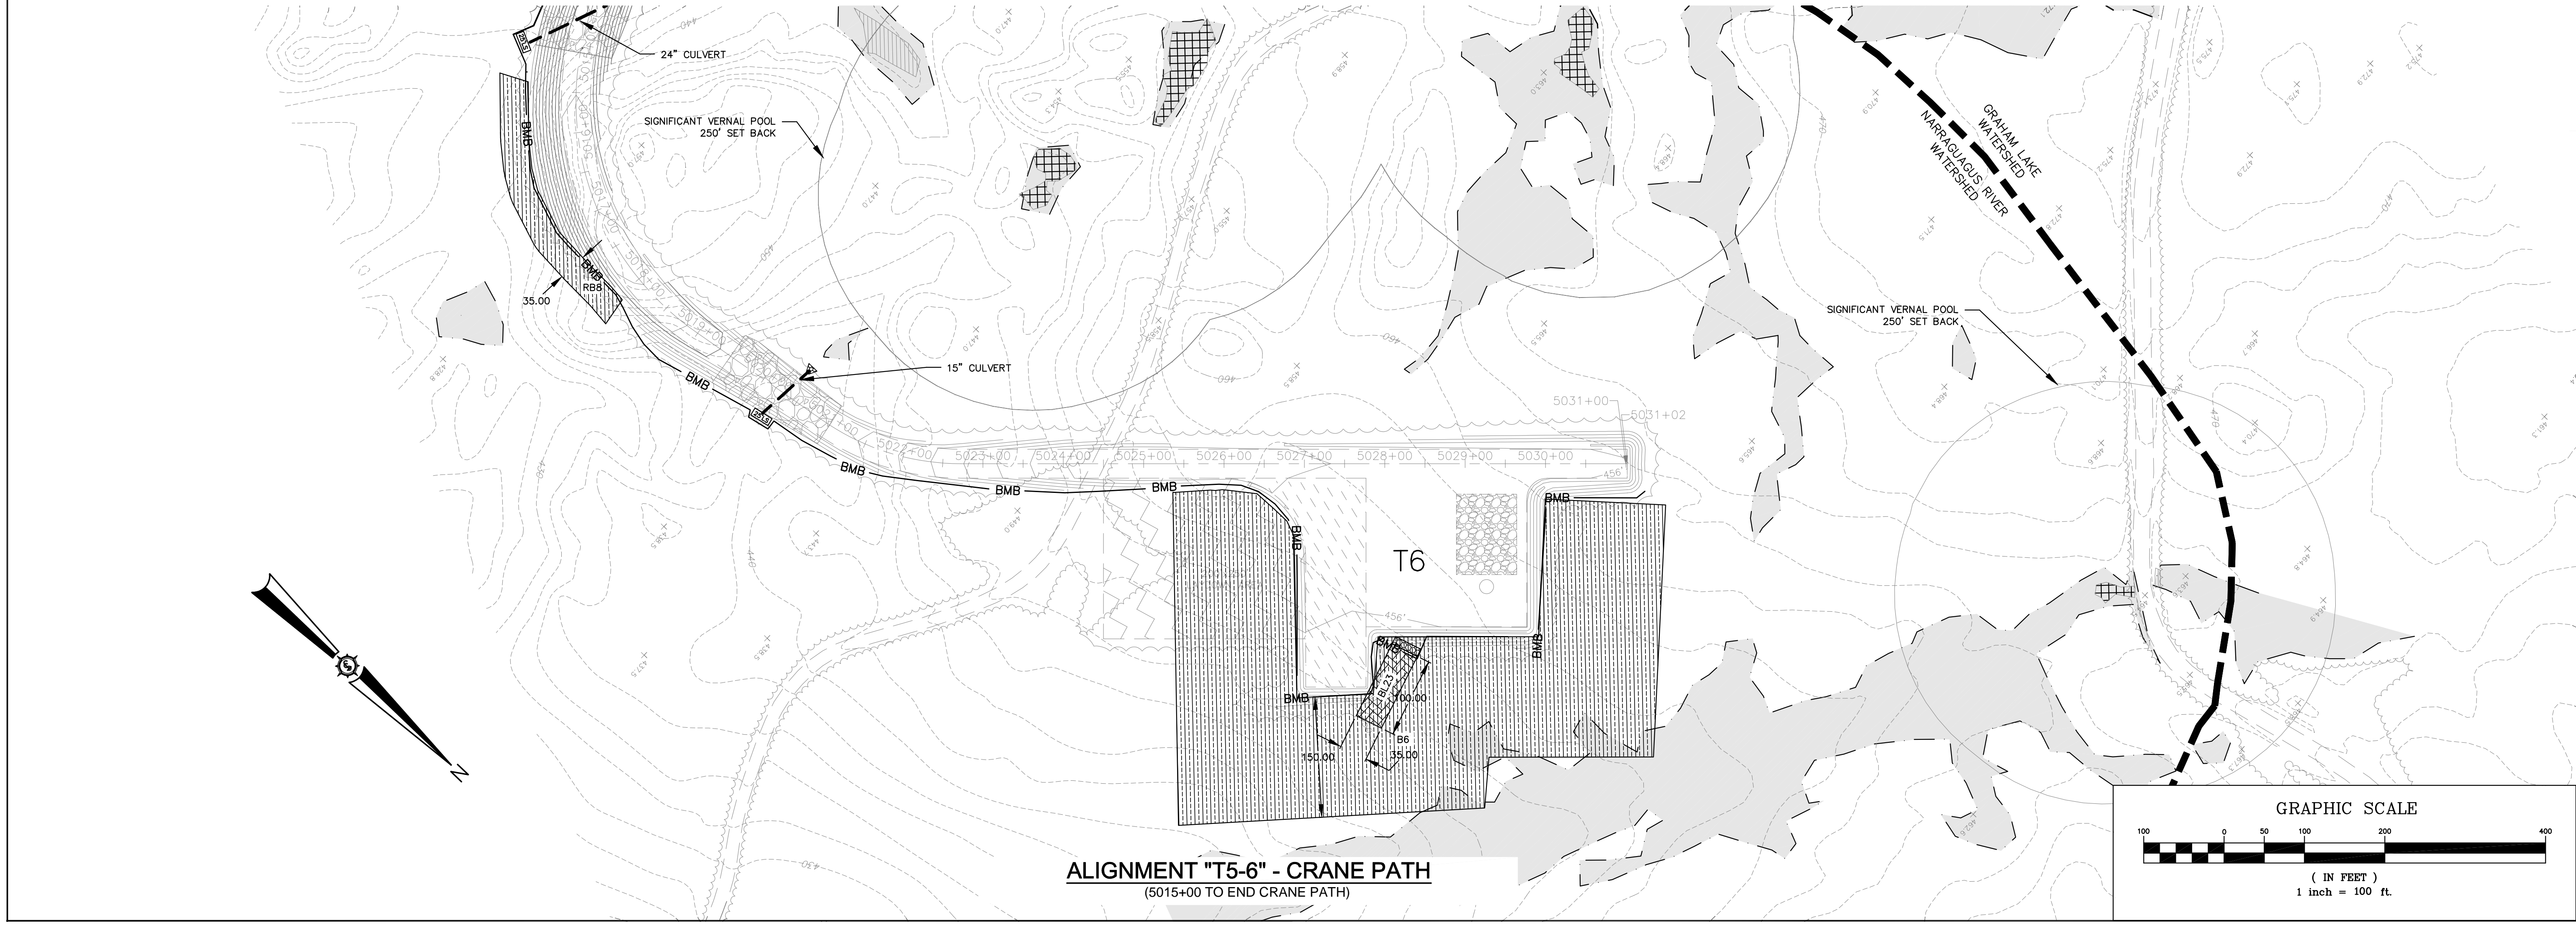


**ALIGNMENT "T5-6" - CRANE PATH**  
(5000+00 TO 5016+00 CRANE PATH)

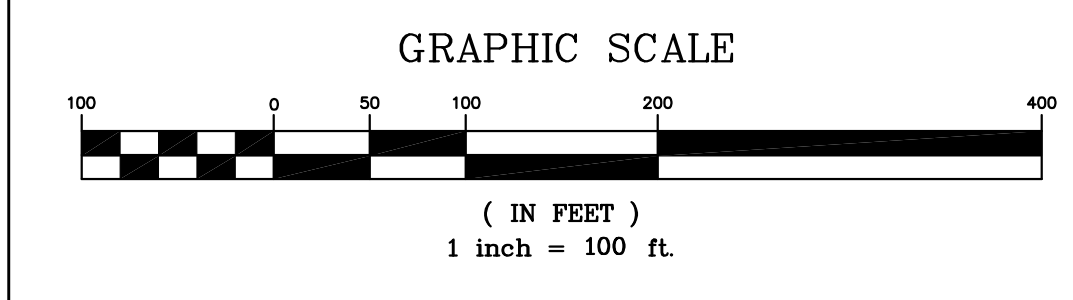


**ALIGNMENT "T5-6" - CRANE PATH**  
(5015+00 TO END CRANE PATH)


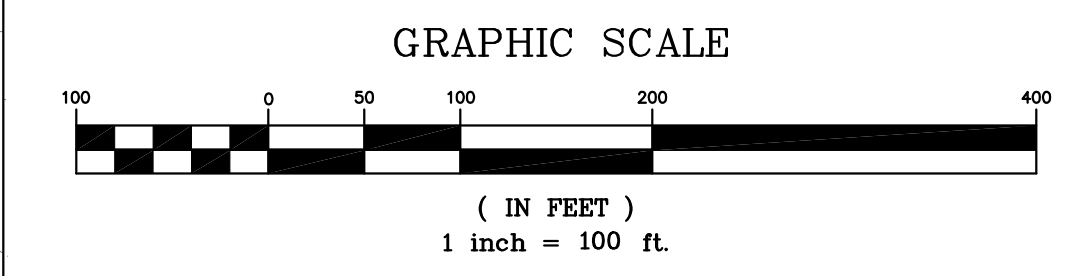


<b>74490E</b> AN INTEGRATED TEAM OF <b>SEWALL</b> GEOSPATIAL ENGINEERING, SURVEYING AND NATURAL RESOURCE CONSULTANTS JAMES W. SEWALL COMPANY / Since 1880 800.648.4202 SEWALL.COM	Project No. Engineer	Phase <b>PERMIT</b>	Sheet No. <b>C-602</b>
	Project No. T16MD	Project Location T5-6 EROSION AND SEDIMENT CONTROL PLAN	Scale 1" = 100'
Date 11/24/2010	Drawn By JAC	Checked By BCH, JMT	Date 1/25/11
Description REVISED PER LURC COMMENTS DATED 01/18/11	Drawn By FHM	Checked By BCH, JMT	Date 1/25/11




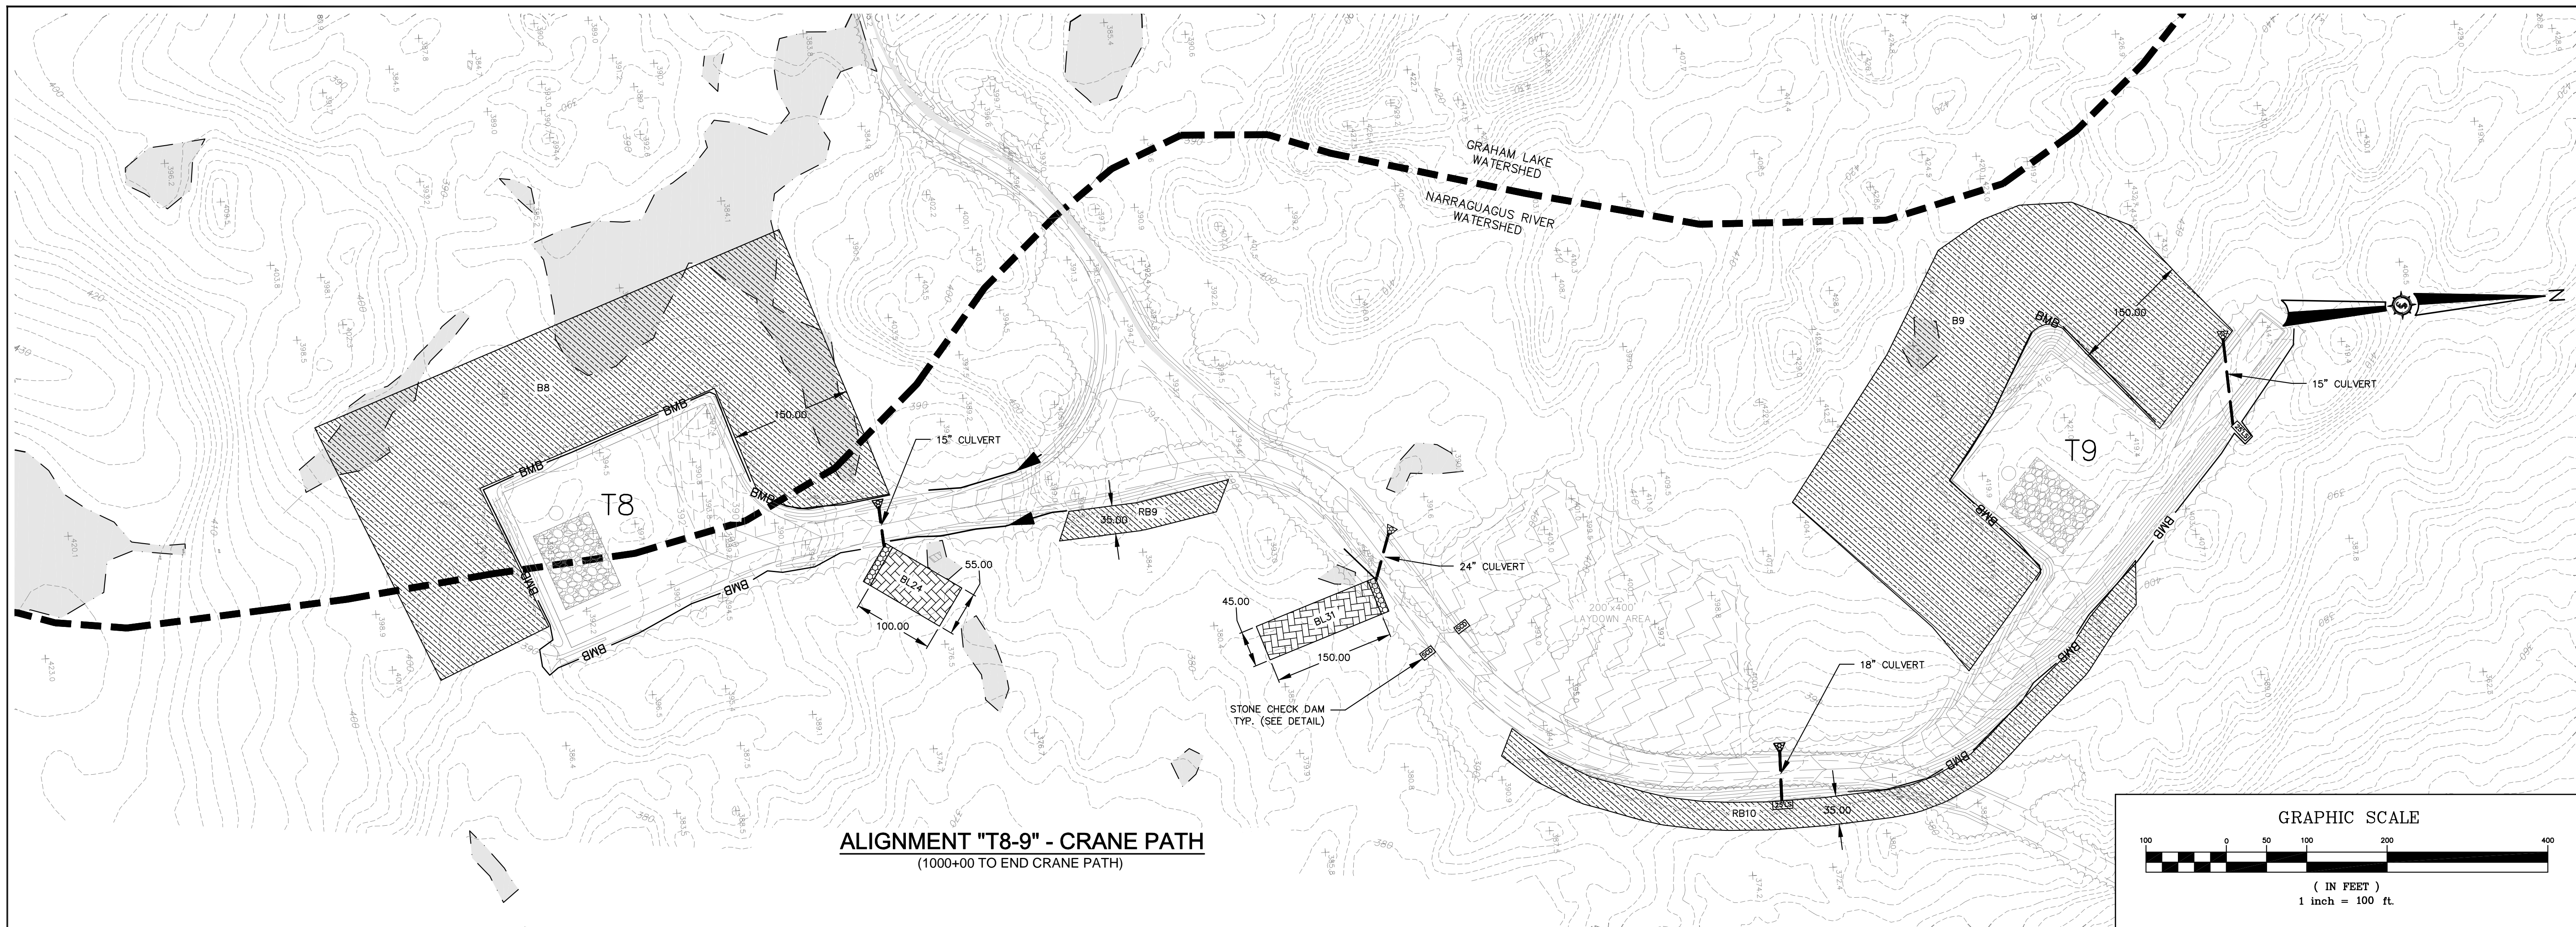

**ALIGNMENT "T8-9" - CRANE PATH**  
(1000+00 TO END CRANE PATH)

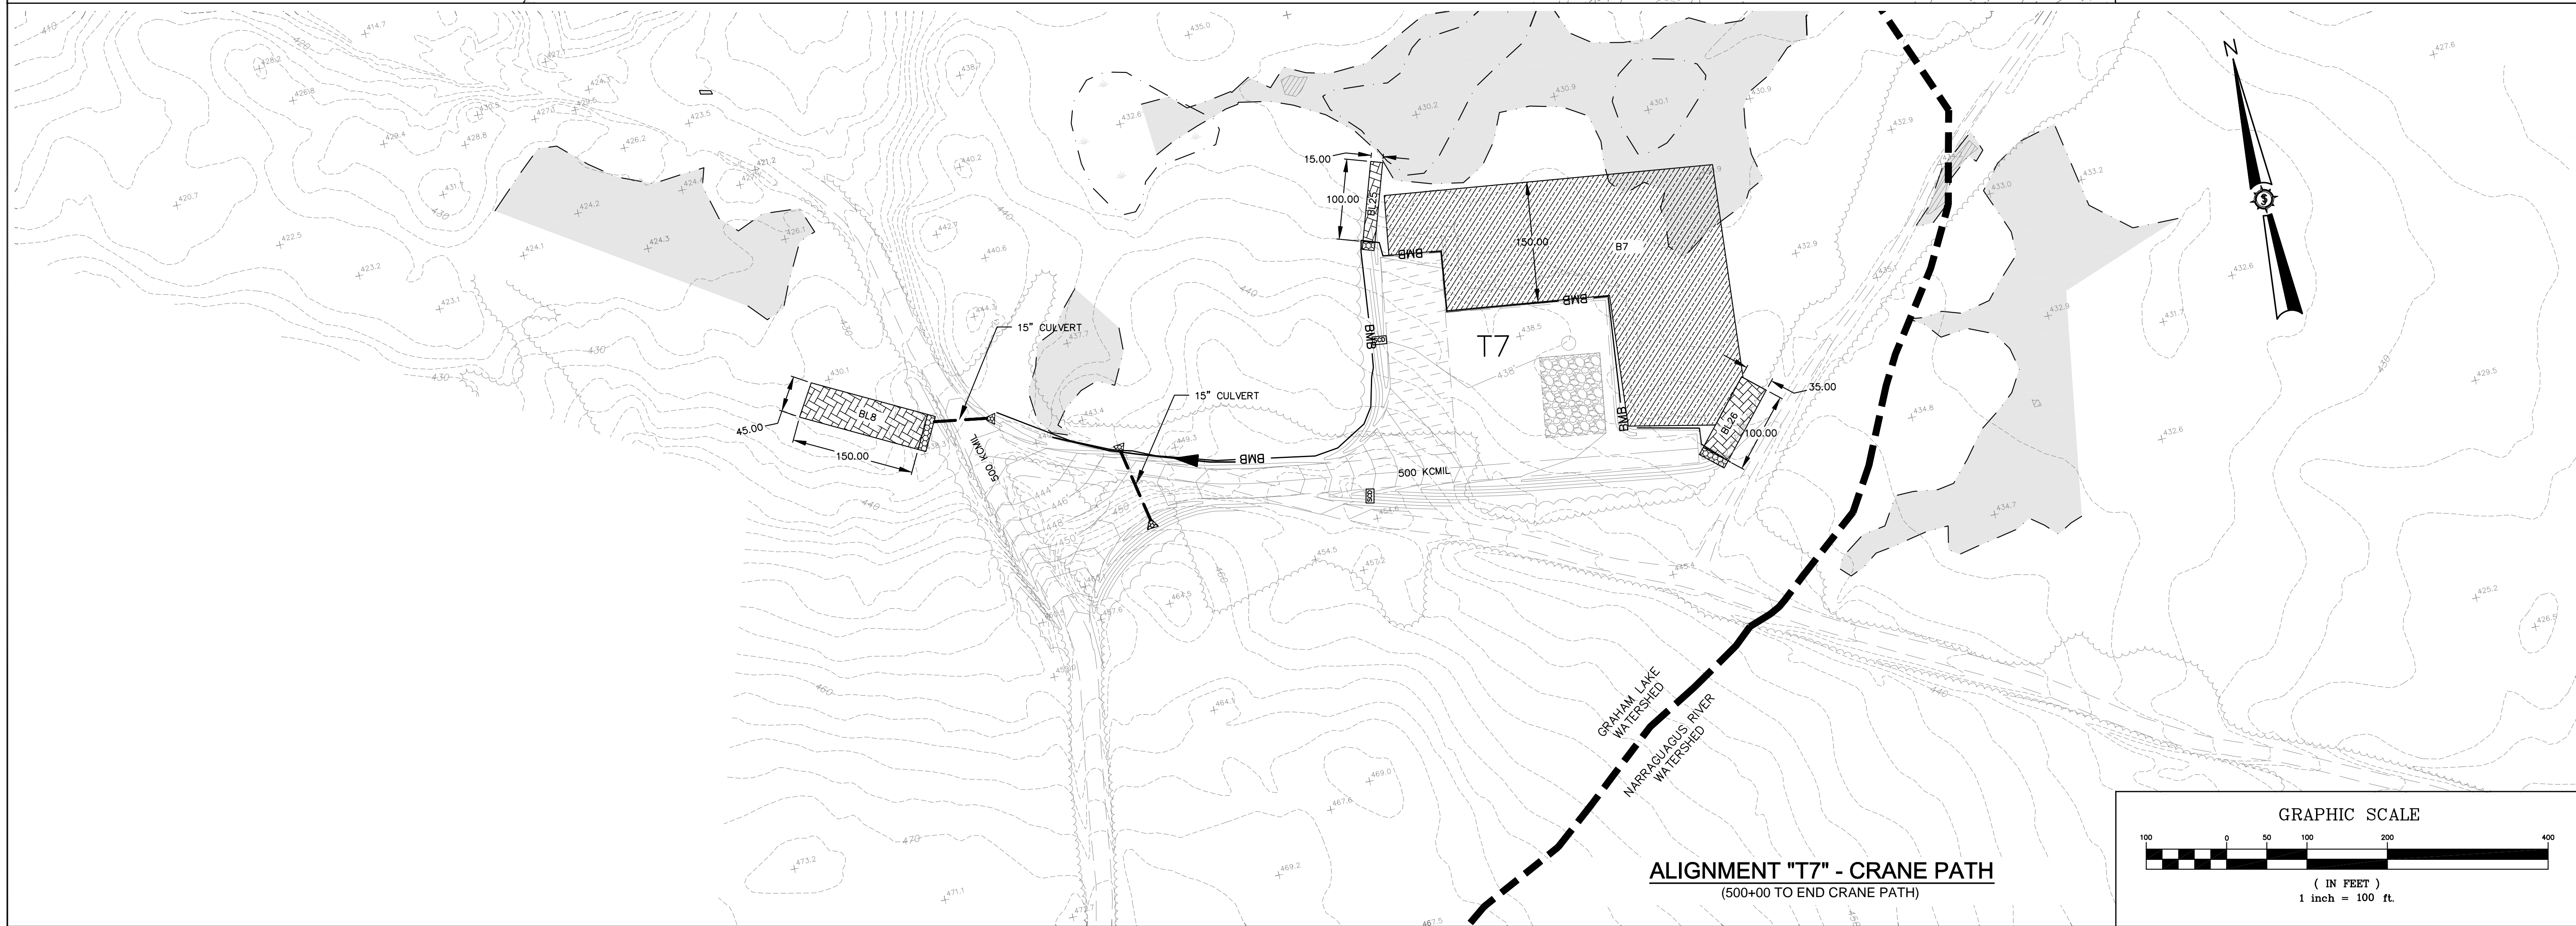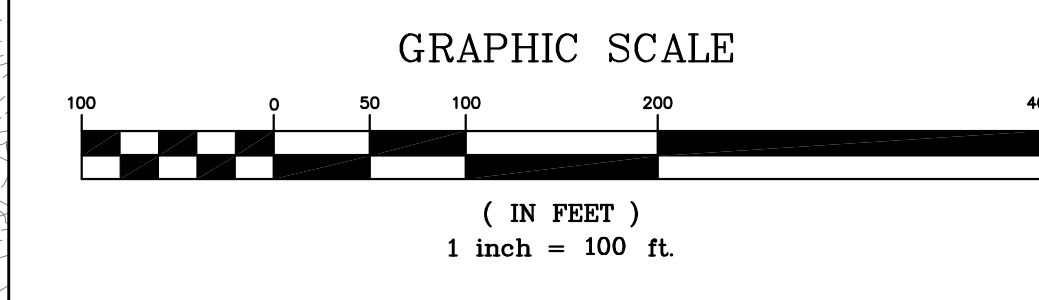


**ALIGNMENT "T7" - CRANE PATH**  
(500+00 TO END CRANE PATH)

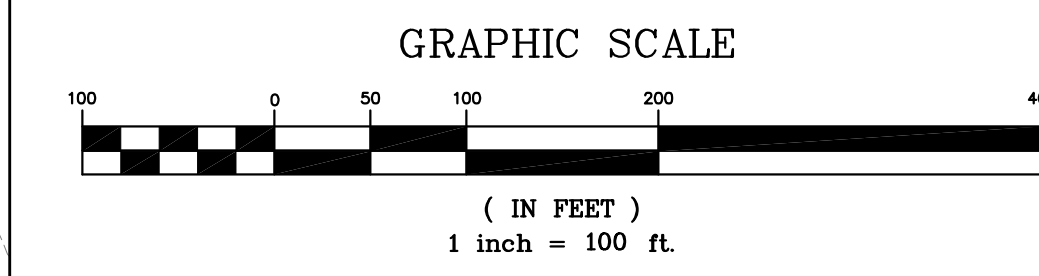

Drawn By	MT	Checked By	MT	Date	1/25/11
Drawn By	MT	Checked By	MT	Date	1/25/11
Project No.	T16MD	Project Location	T8-9
Drawn By	JAC	Checked By	BCH, JMT
Date	1/24/2010	Scale	1" = 100'
Project Name	<b>BULL HILL WIND PROJECT</b>		
Project Description	EROSION AND SEDIMENT CONTROL PLAN		

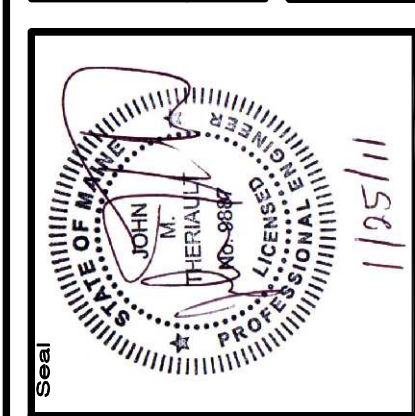


**74490E**



AN INTEGRATED TEAM OF  
 GEOSPATIAL ENGINEERING,  
 SURVEYING AND NATURAL  
 RESOURCE CONSULTANTS

**SEWALL**  
 JAMES W. SEWALL COMPANY / Since 1880  
 SEWALL.COM 800.648.4202




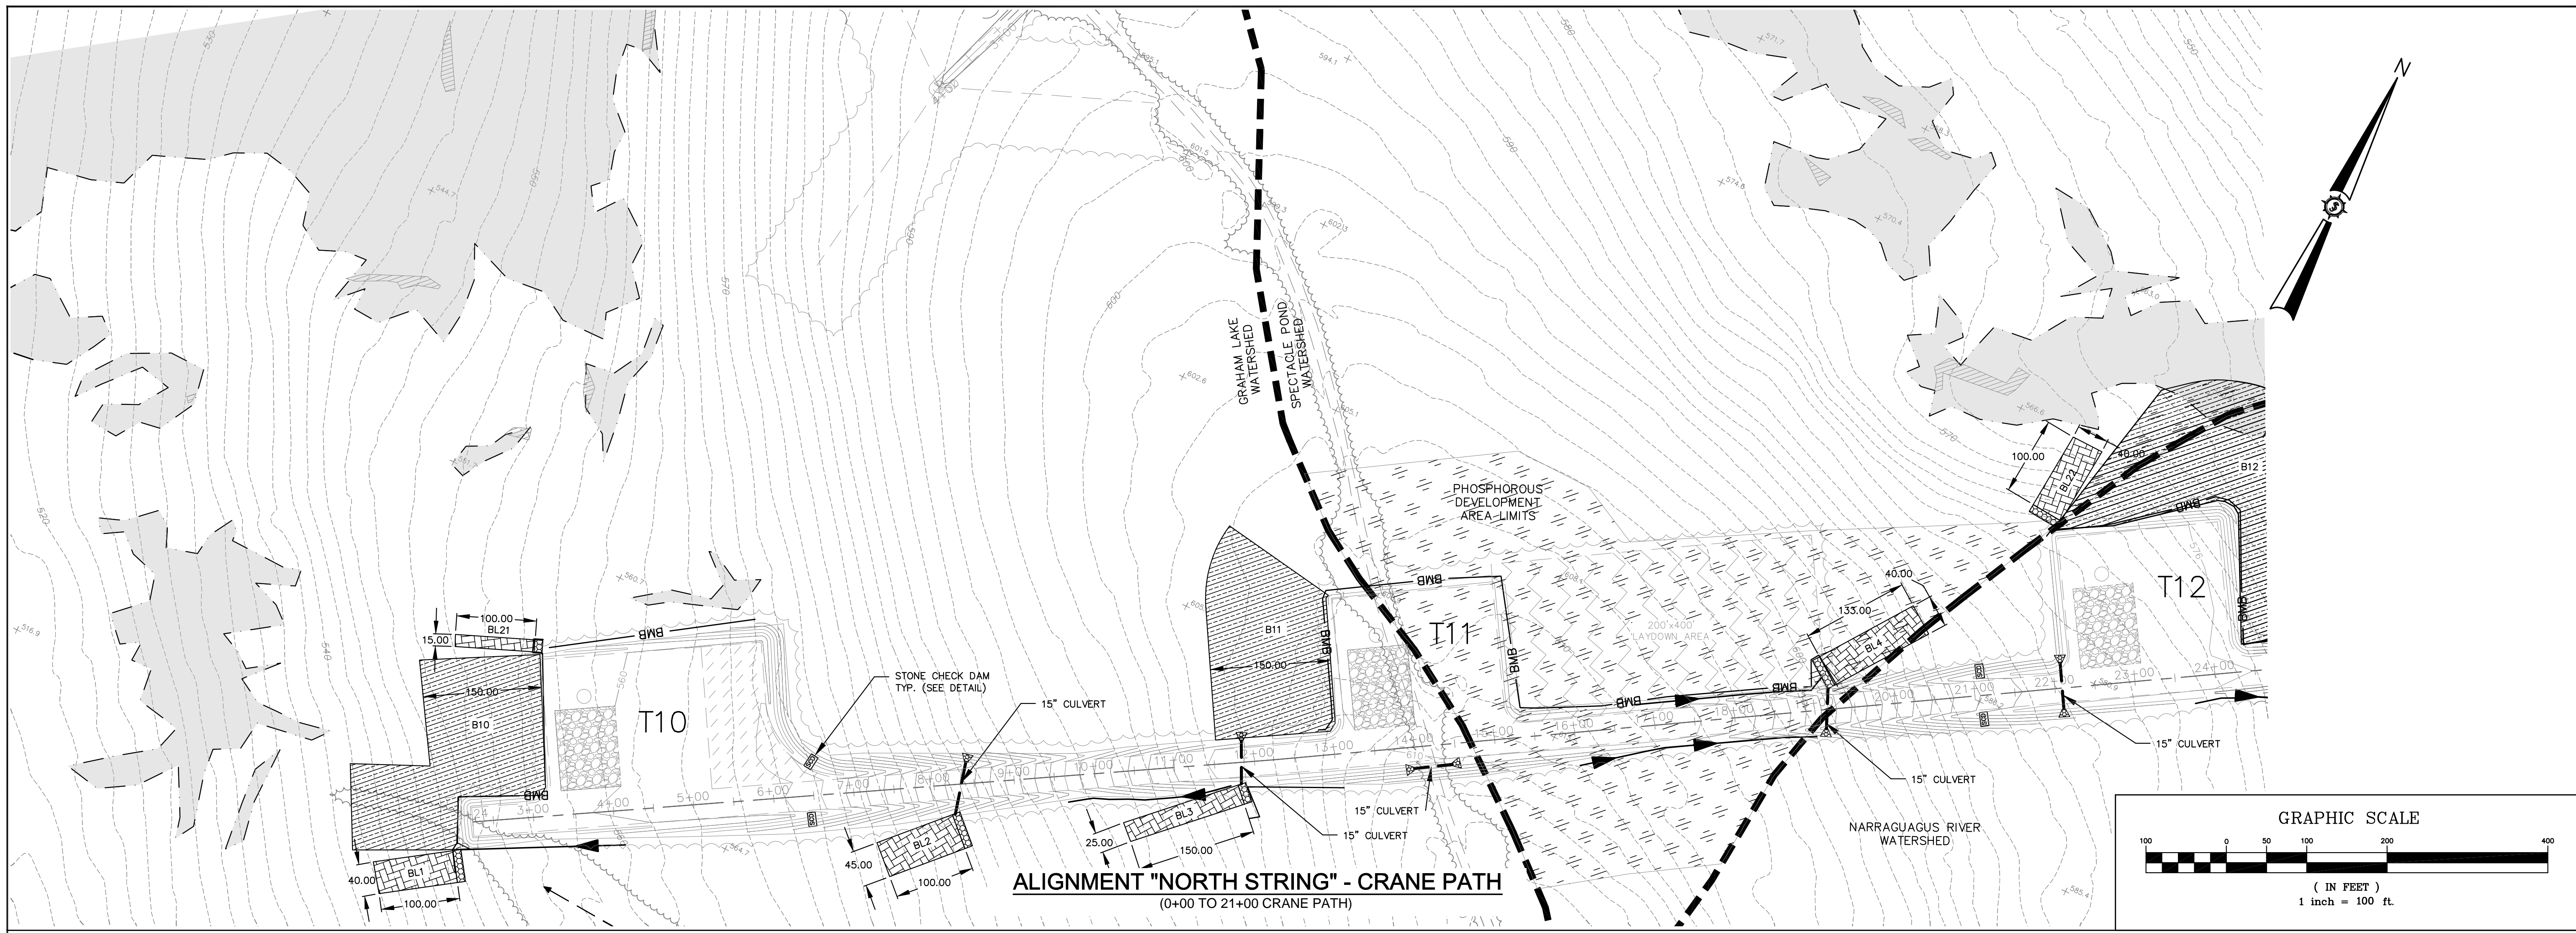

**ALIGNMENT "NORTH STRING" - CRANE PATH**  
(0+00 TO 21+00 CRANE PATH)

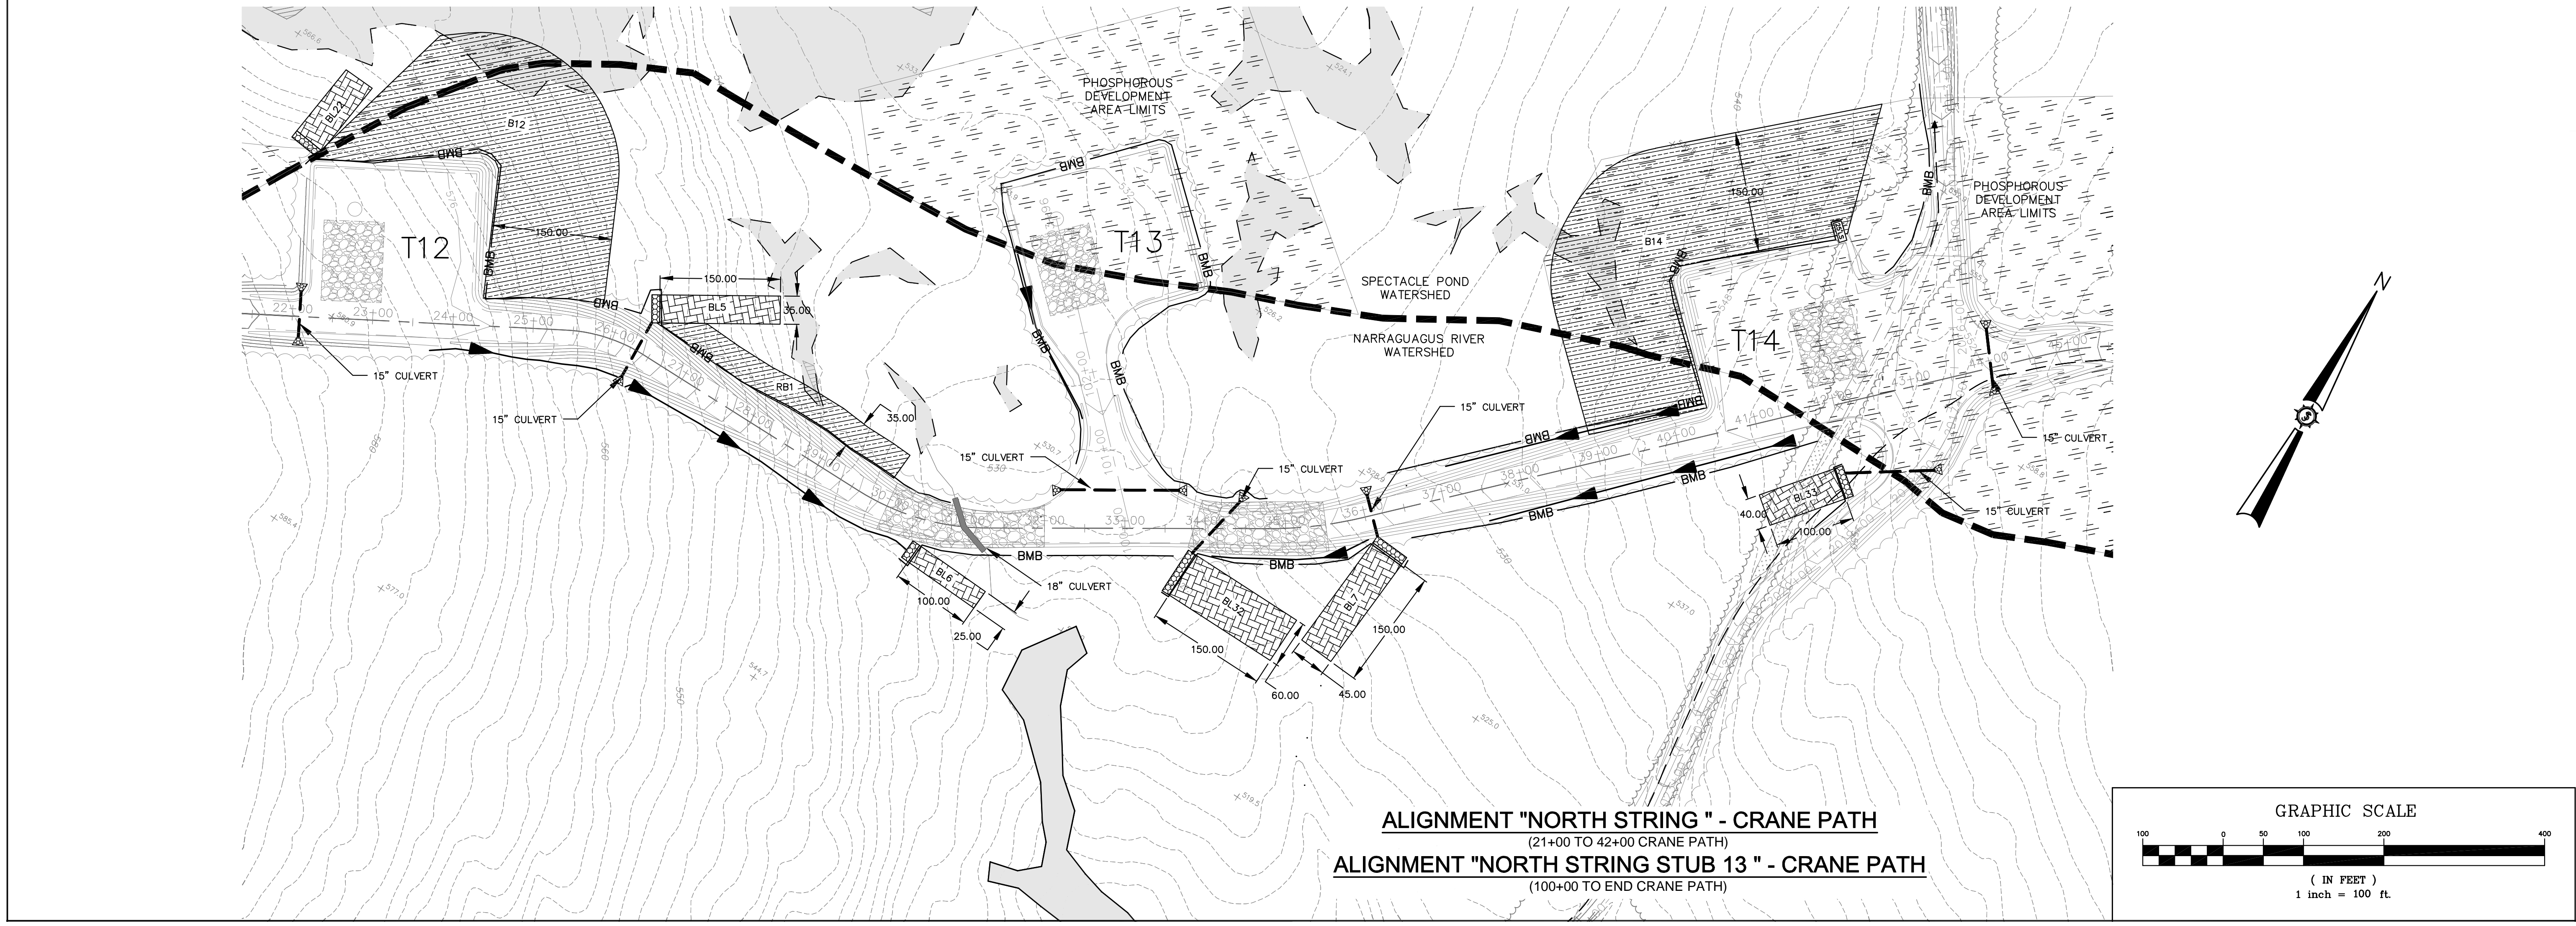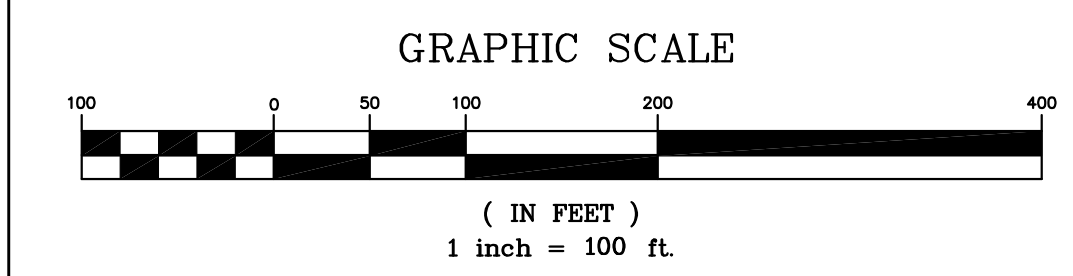

**ALIGNMENT "NORTH STRING" - CRANE PATH**  
(21+00 TO 42+00 CRANE PATH)  
**ALIGNMENT "NORTH STRING STUB 13" - CRANE PATH**  
(100+00 TO END CRANE PATH)

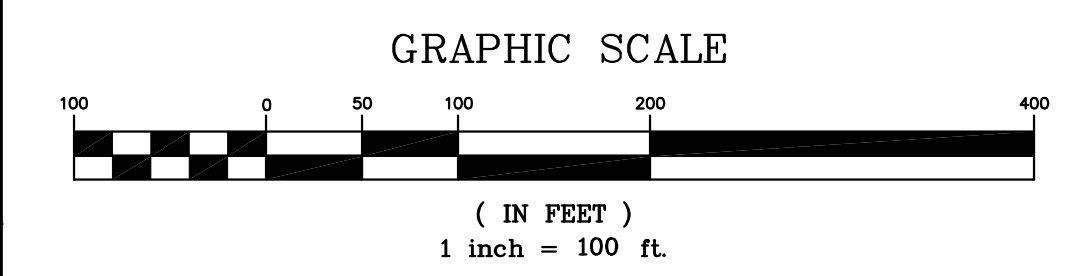


Project No. 74490E	Phase PERMIT	Project Location T16MD	Scale 1" = 100'	Date 11/24/2010	Drawn By FHM	Checked By BCH, JMT	Rev.	Drawn By	Drawn Date	Comments
							1	MT	1/25/11	REVISED PER LURC COMMENTS DATED 01/18/11



  

	<p>AN INTEGRATED TEAM OF  <b>SEWALL</b>          GEOSPATIAL ENGINEERING,          SURVEYING AND NATURAL          RESOURCE CONSULTANTS</p> <p>JAMES W. SEWALL COMPANY / Since 1880          800.648.4202          SEWALL.COM</p>
--	---




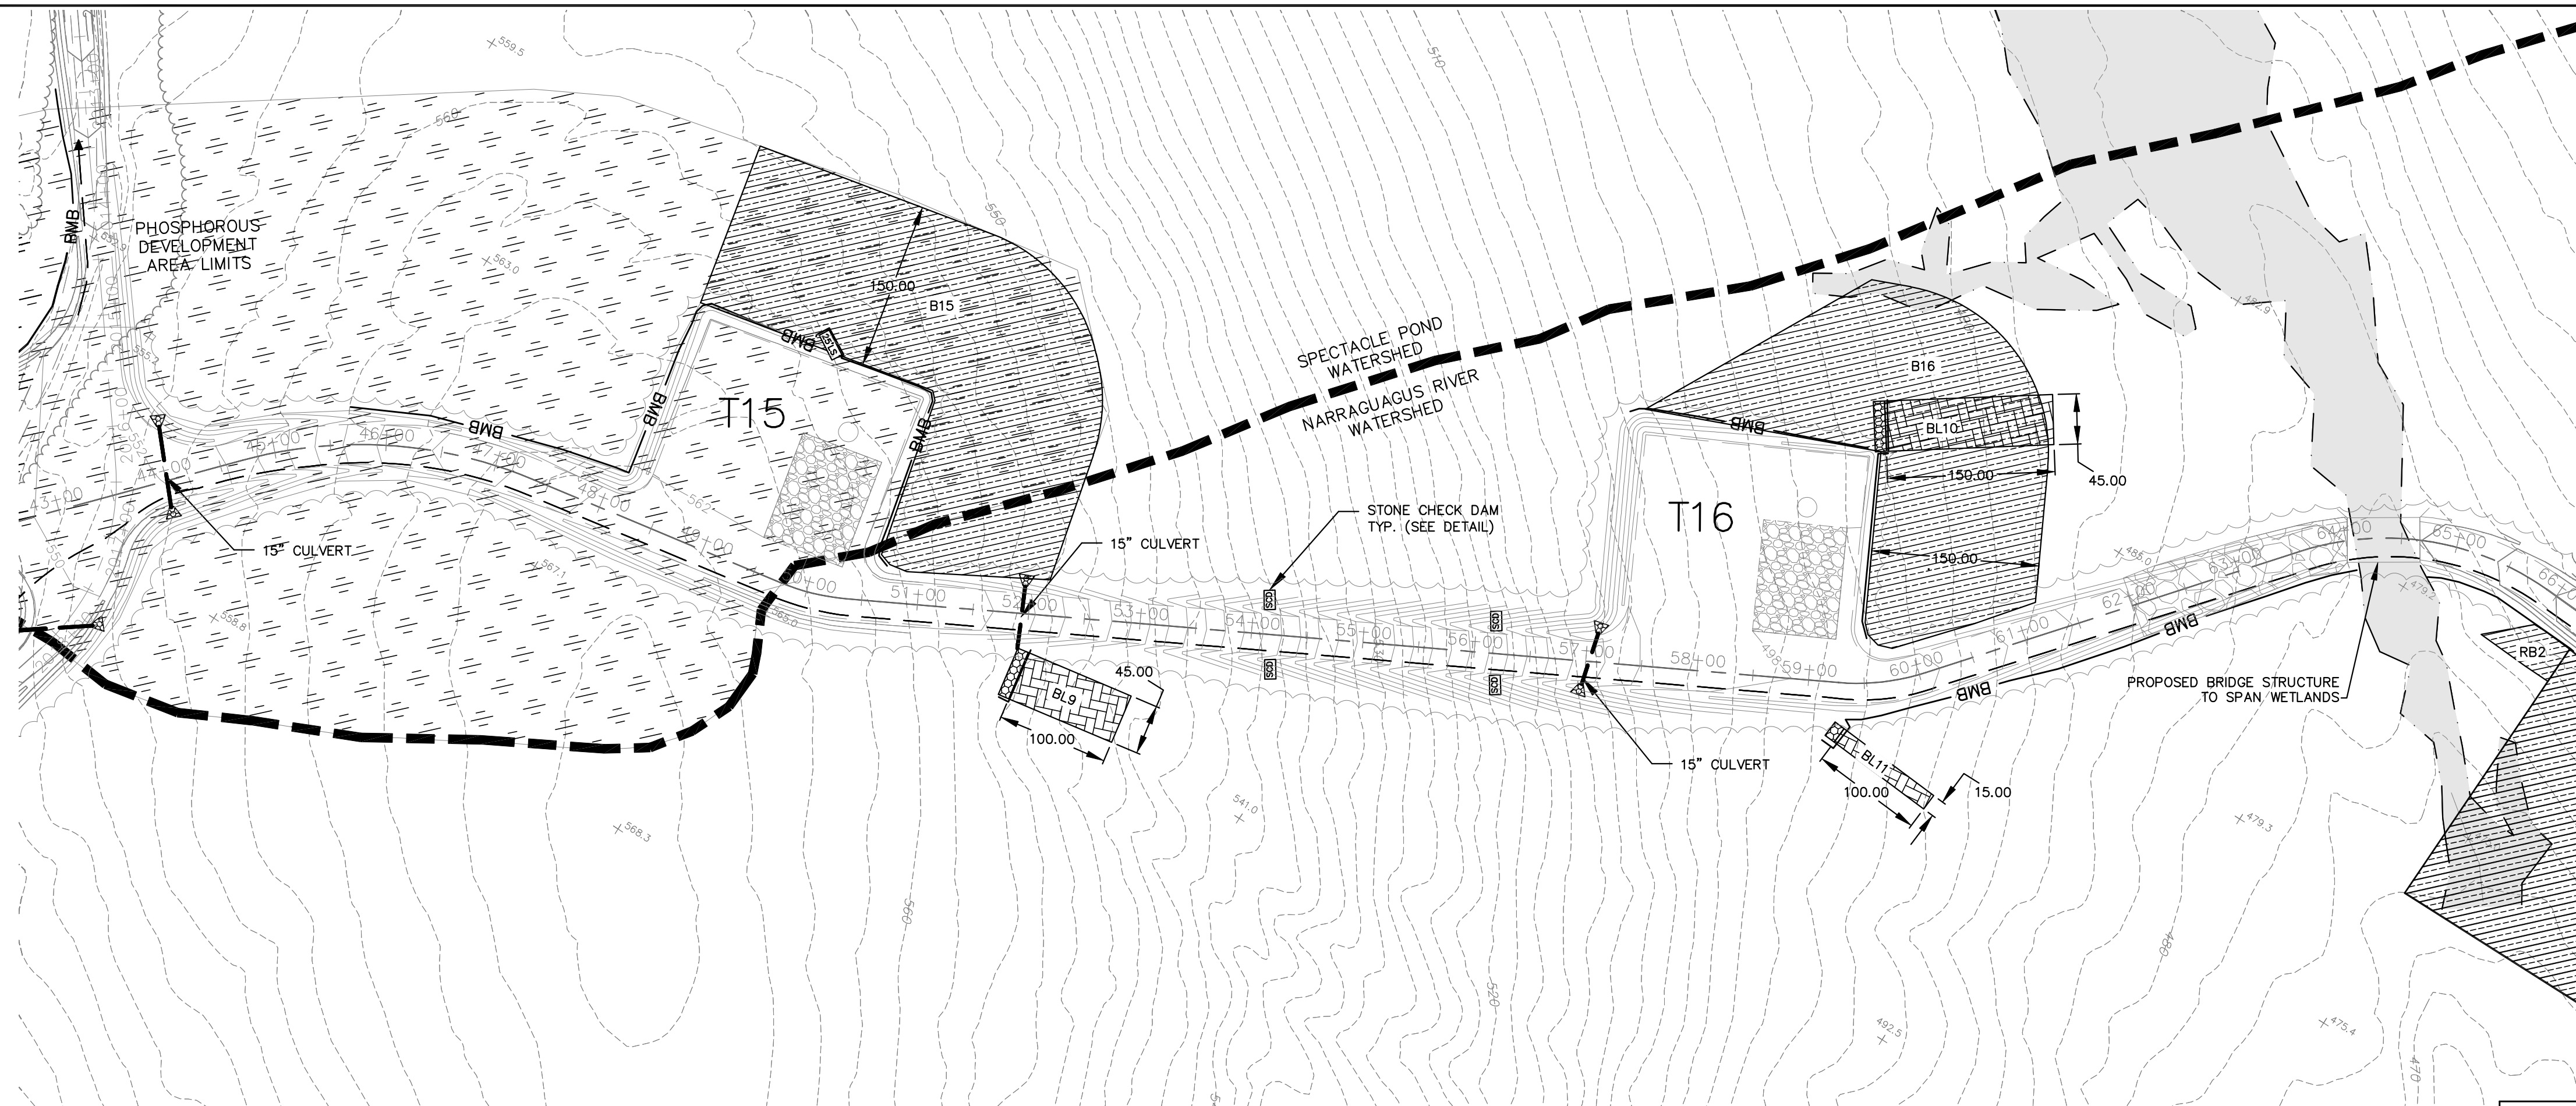

**ALIGNMENT "NORTH STRING" - CRANE PATH**  
(42+00 TO 63+00 CRANE PATH)

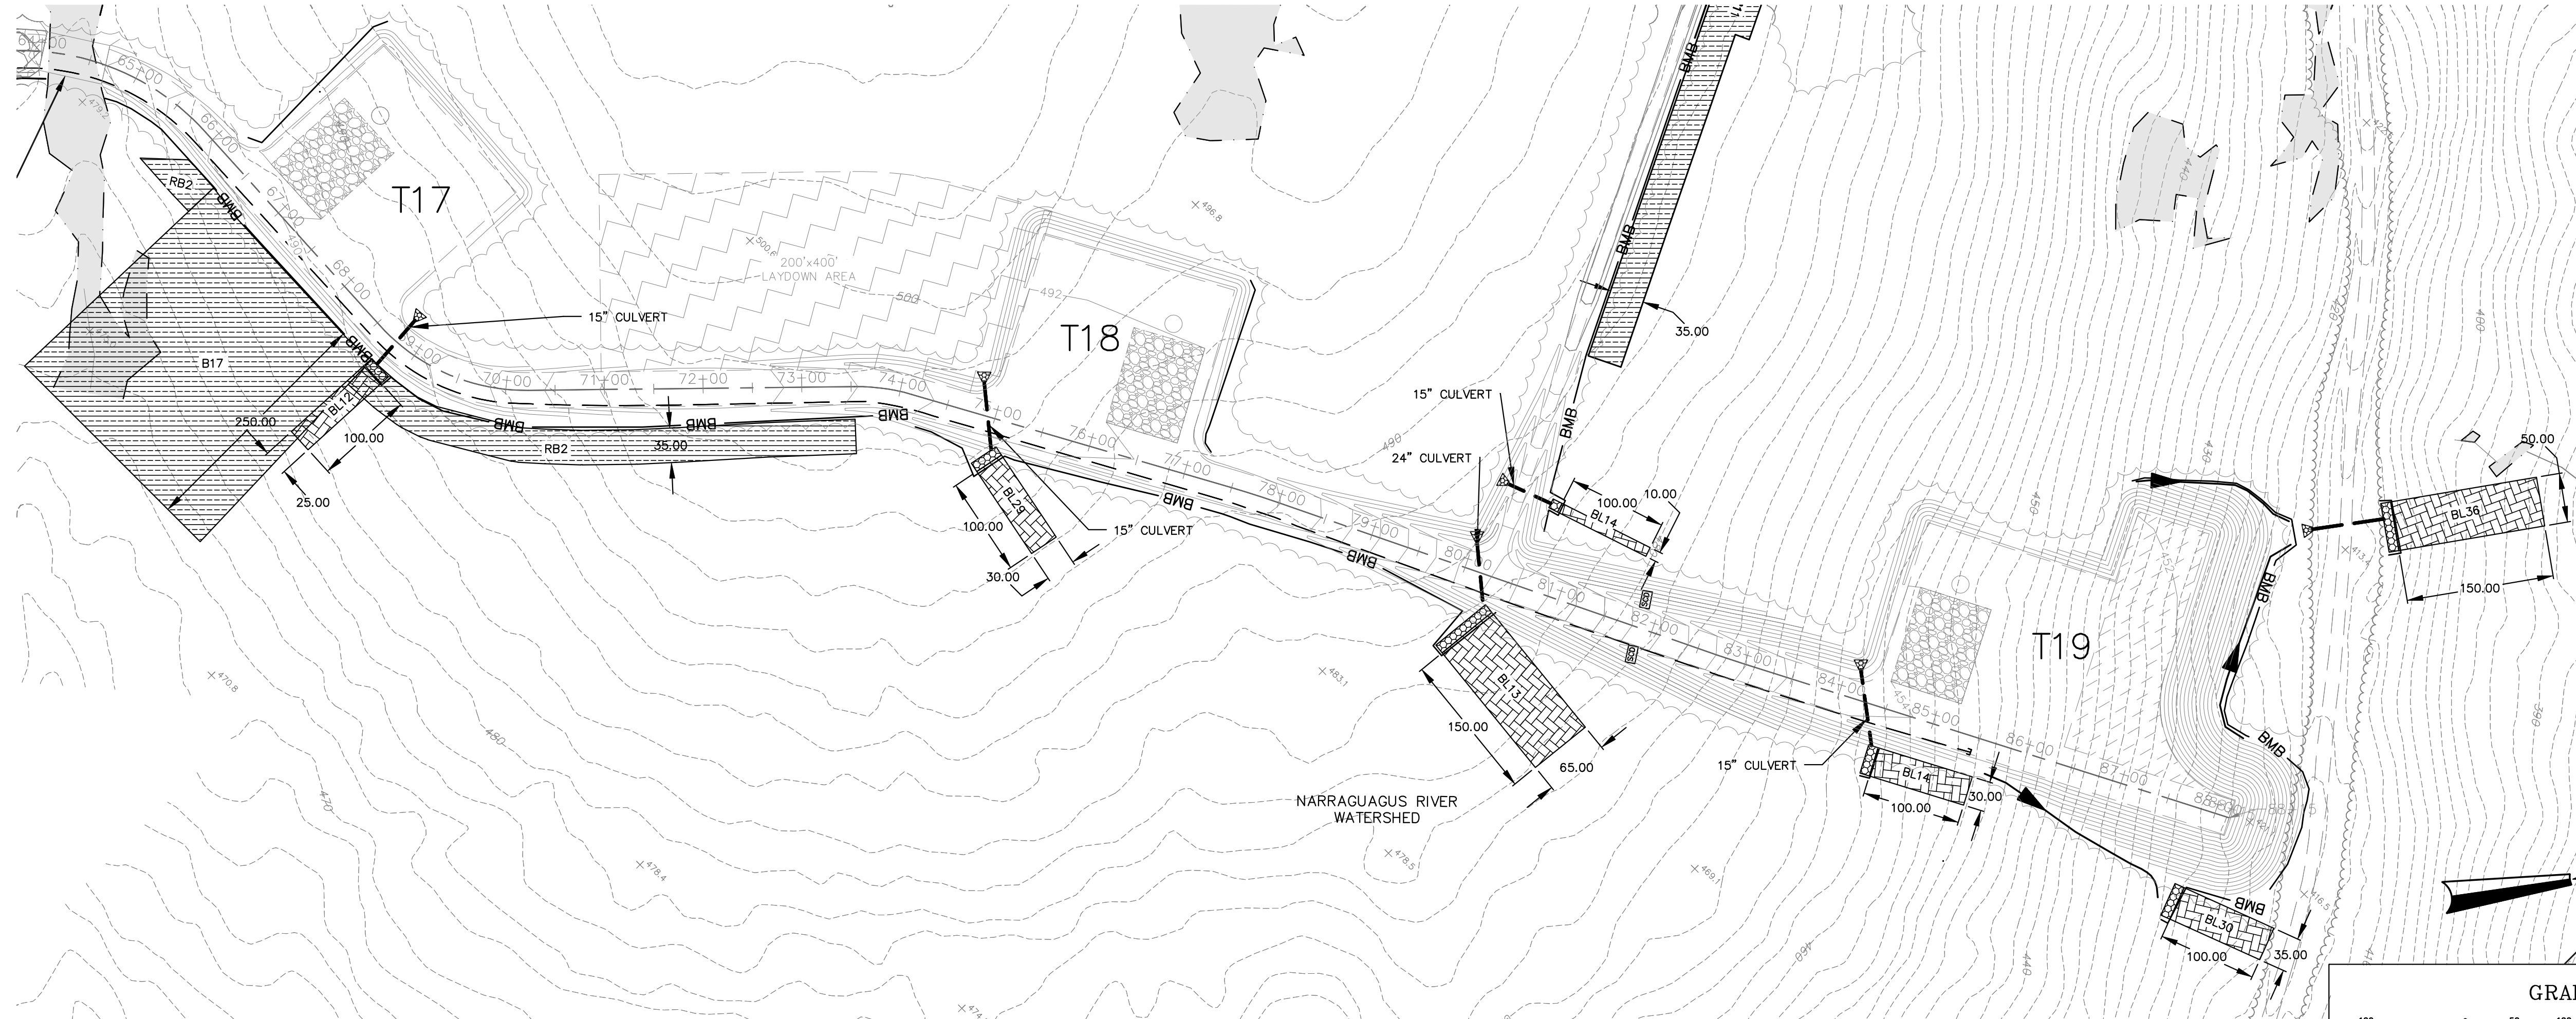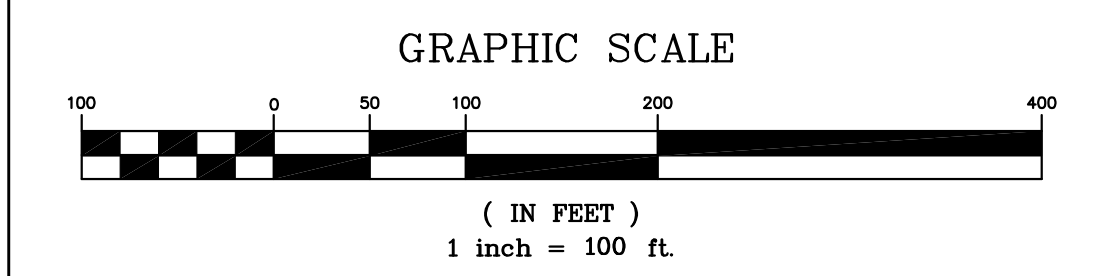

**ALIGNMENT "NORTH STRING" - CRANE PATH**  
(63+00 TO END CRANE PATH)

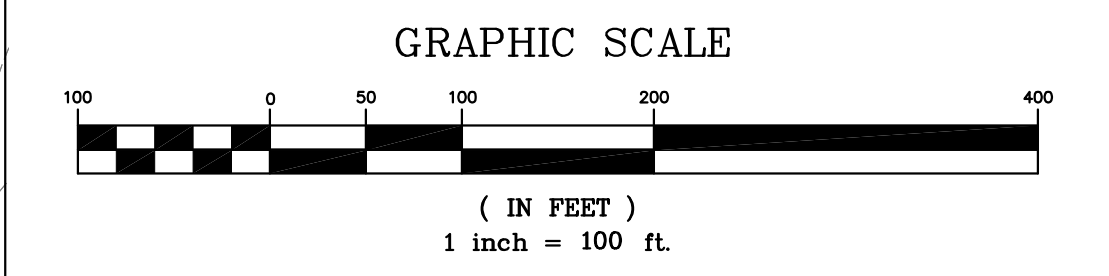

Drawn By	Checked By	Project No.	Project Location
JMO	FHM	T16MD	NORTH STRING
Date	Scale	Approved	Checked
11/24/2010	1" = 100'	[Signature]	BCH, JMT
<b>BULL HILL WIND PROJECT</b>			
Revised Per LURC Comments Dated	Drawn By	Checked By	Project No.
01/18/11	JMO	FHM	T16MD
1/25/11			

74490E

AN INTEGRATED TEAM OF  
 GEOSPATIAL ENGINEERING,  
 SURVEYING AND NATURAL  
 RESOURCE CONSULTANTS


**SEWALL**  
 JAMES W. SEWALL COMPANY / Since 1880  
 SEWALL.COM 800.648.4202

PERMIT

C-605

1/25/11



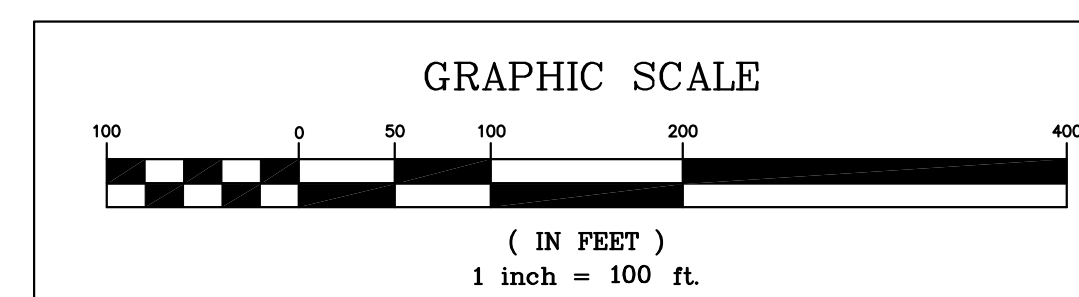

Rev.	Drawn By	Description	Date
1	MT	REVISED PER LIRC COMMENTS DATED 01/18/11	1/25/11

Designed By	JAC
Drawn By	FHM
Date	11/24/2010
Scale	1" = 100'
Checked	BCH, JMT


**BULL HILL WIND PROJECT**

Project Location: T16MD

Approved: [Signature]

Checked: BCH, JMT

**ACCESS ROAD IMPROVEMENTS  
EROSION AND SEDIMENT CONTROL PLAN**

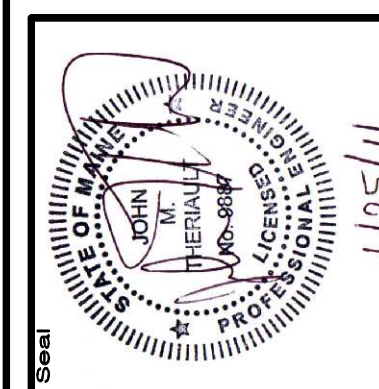


**74490E**


AN INTEGRATED TEAM OF  
GEOSPATIAL ENGINEERING,  
SURVEYING AND NATURAL  
RESOURCE CONSULTANTS

**SEWALL**  
JAMES W. SEWALL COMPANY / Since 1880  
SEWALL.COM 800.648.4202



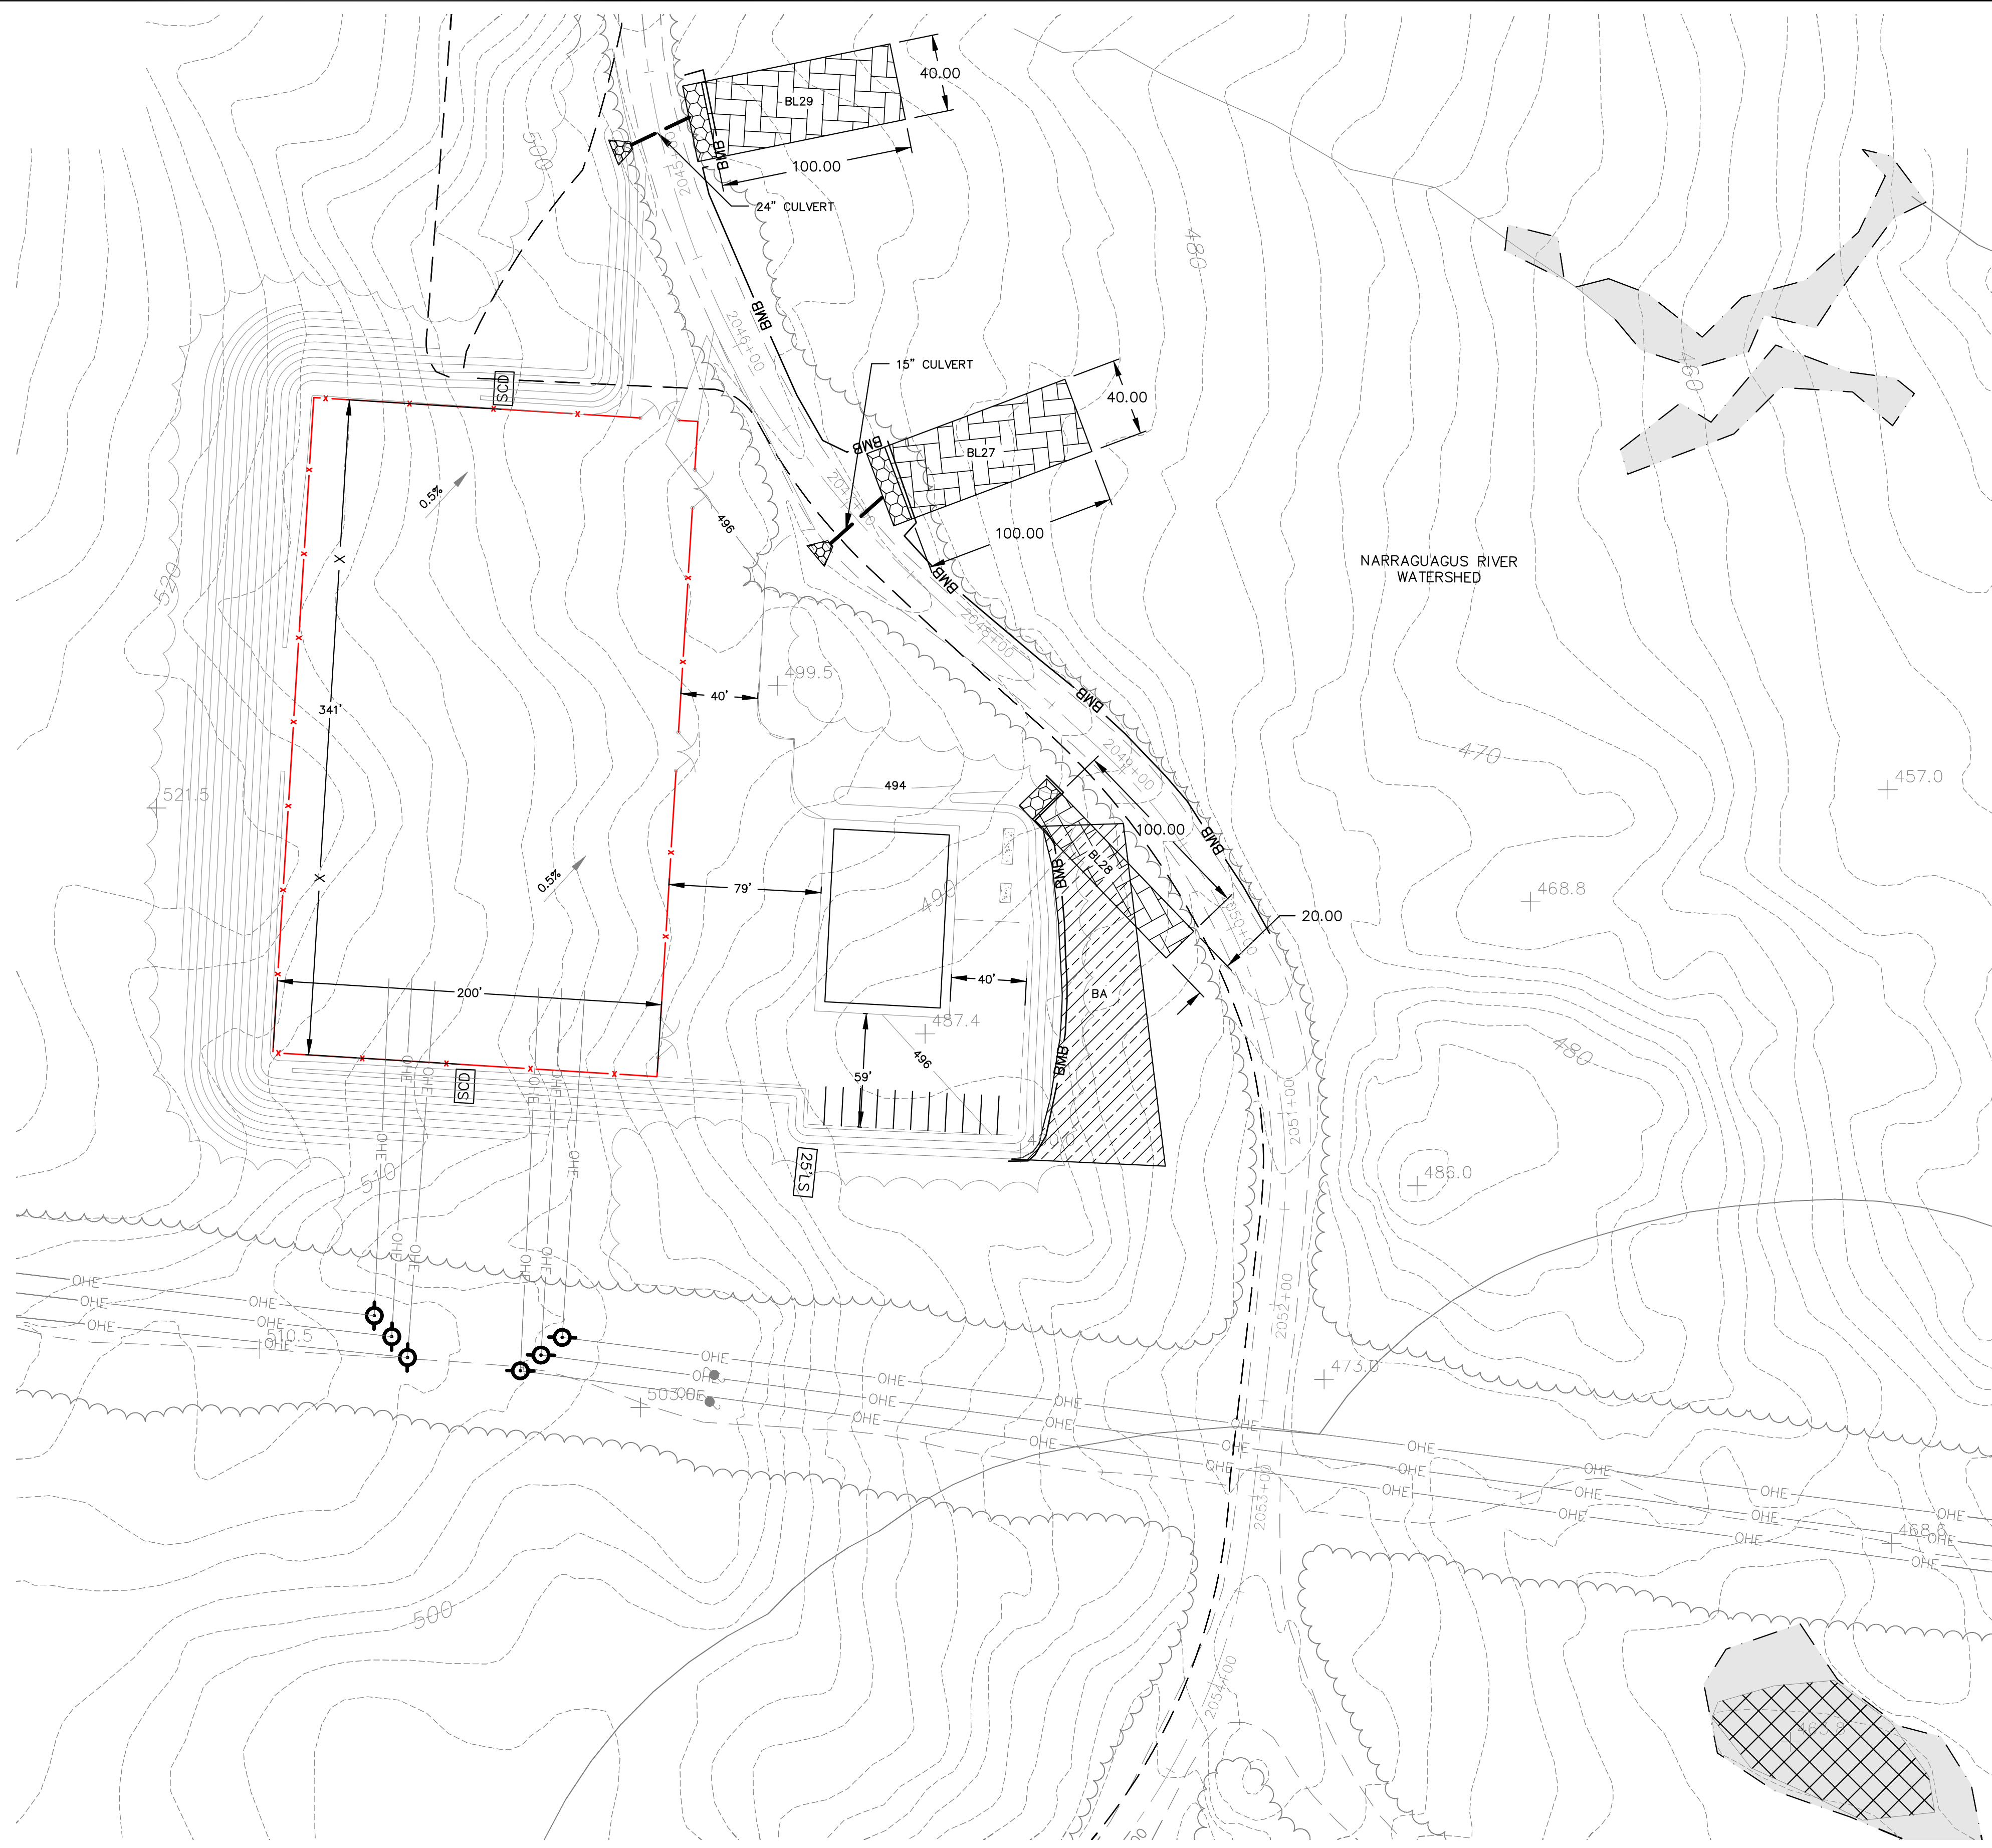


**SUB STATION AND O&M BUILDING**

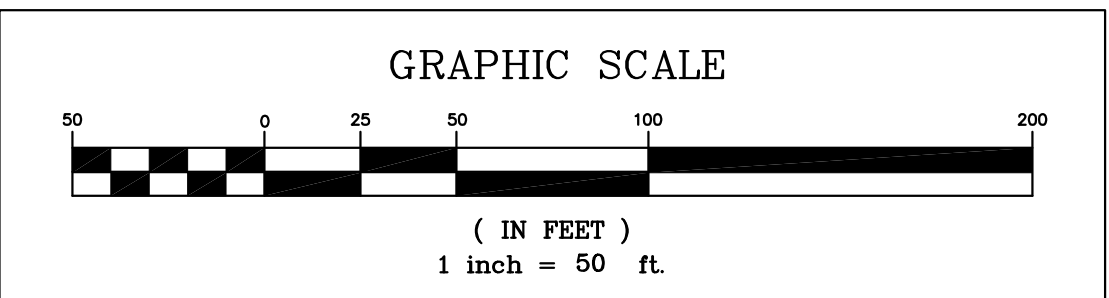

Rev.	Drawn By	Description	Checked By	Date
1	MT	REVISED PER LURC COMMENTS DATED 01/18/11		1/25/11

Designed By JAC	Drawn By FHM	Checked By BOH, JMT
Date 11/24/2010	Scale 1"=50'	Approved BOH, JMT
Project Location T16MD		
Project Name <b>BULL HILL WIND PROJECT</b>		
Project Description SUBSTATION AND O&M BUILDING EROSION AND SEDIMENT CONTROL PLAN		

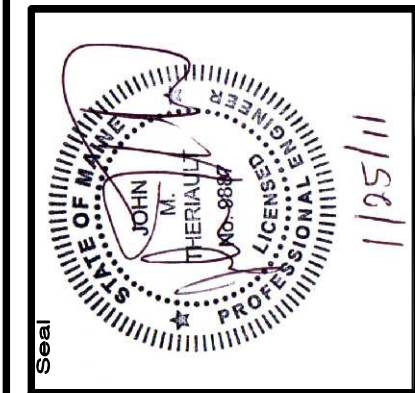

**74490E**



AN INTEGRATED TEAM OF  
GEOSPATIAL ENGINEERING,  
SURVEYING AND NATURAL  
RESOURCE CONSULTANTS

**SEWALL**  
JAMES W. SEWALL COMPANY / Since 1880  
SEWALL.COM 800.648.4202

Phase  
**PERMIT**


Sheet No.  
**C-607**



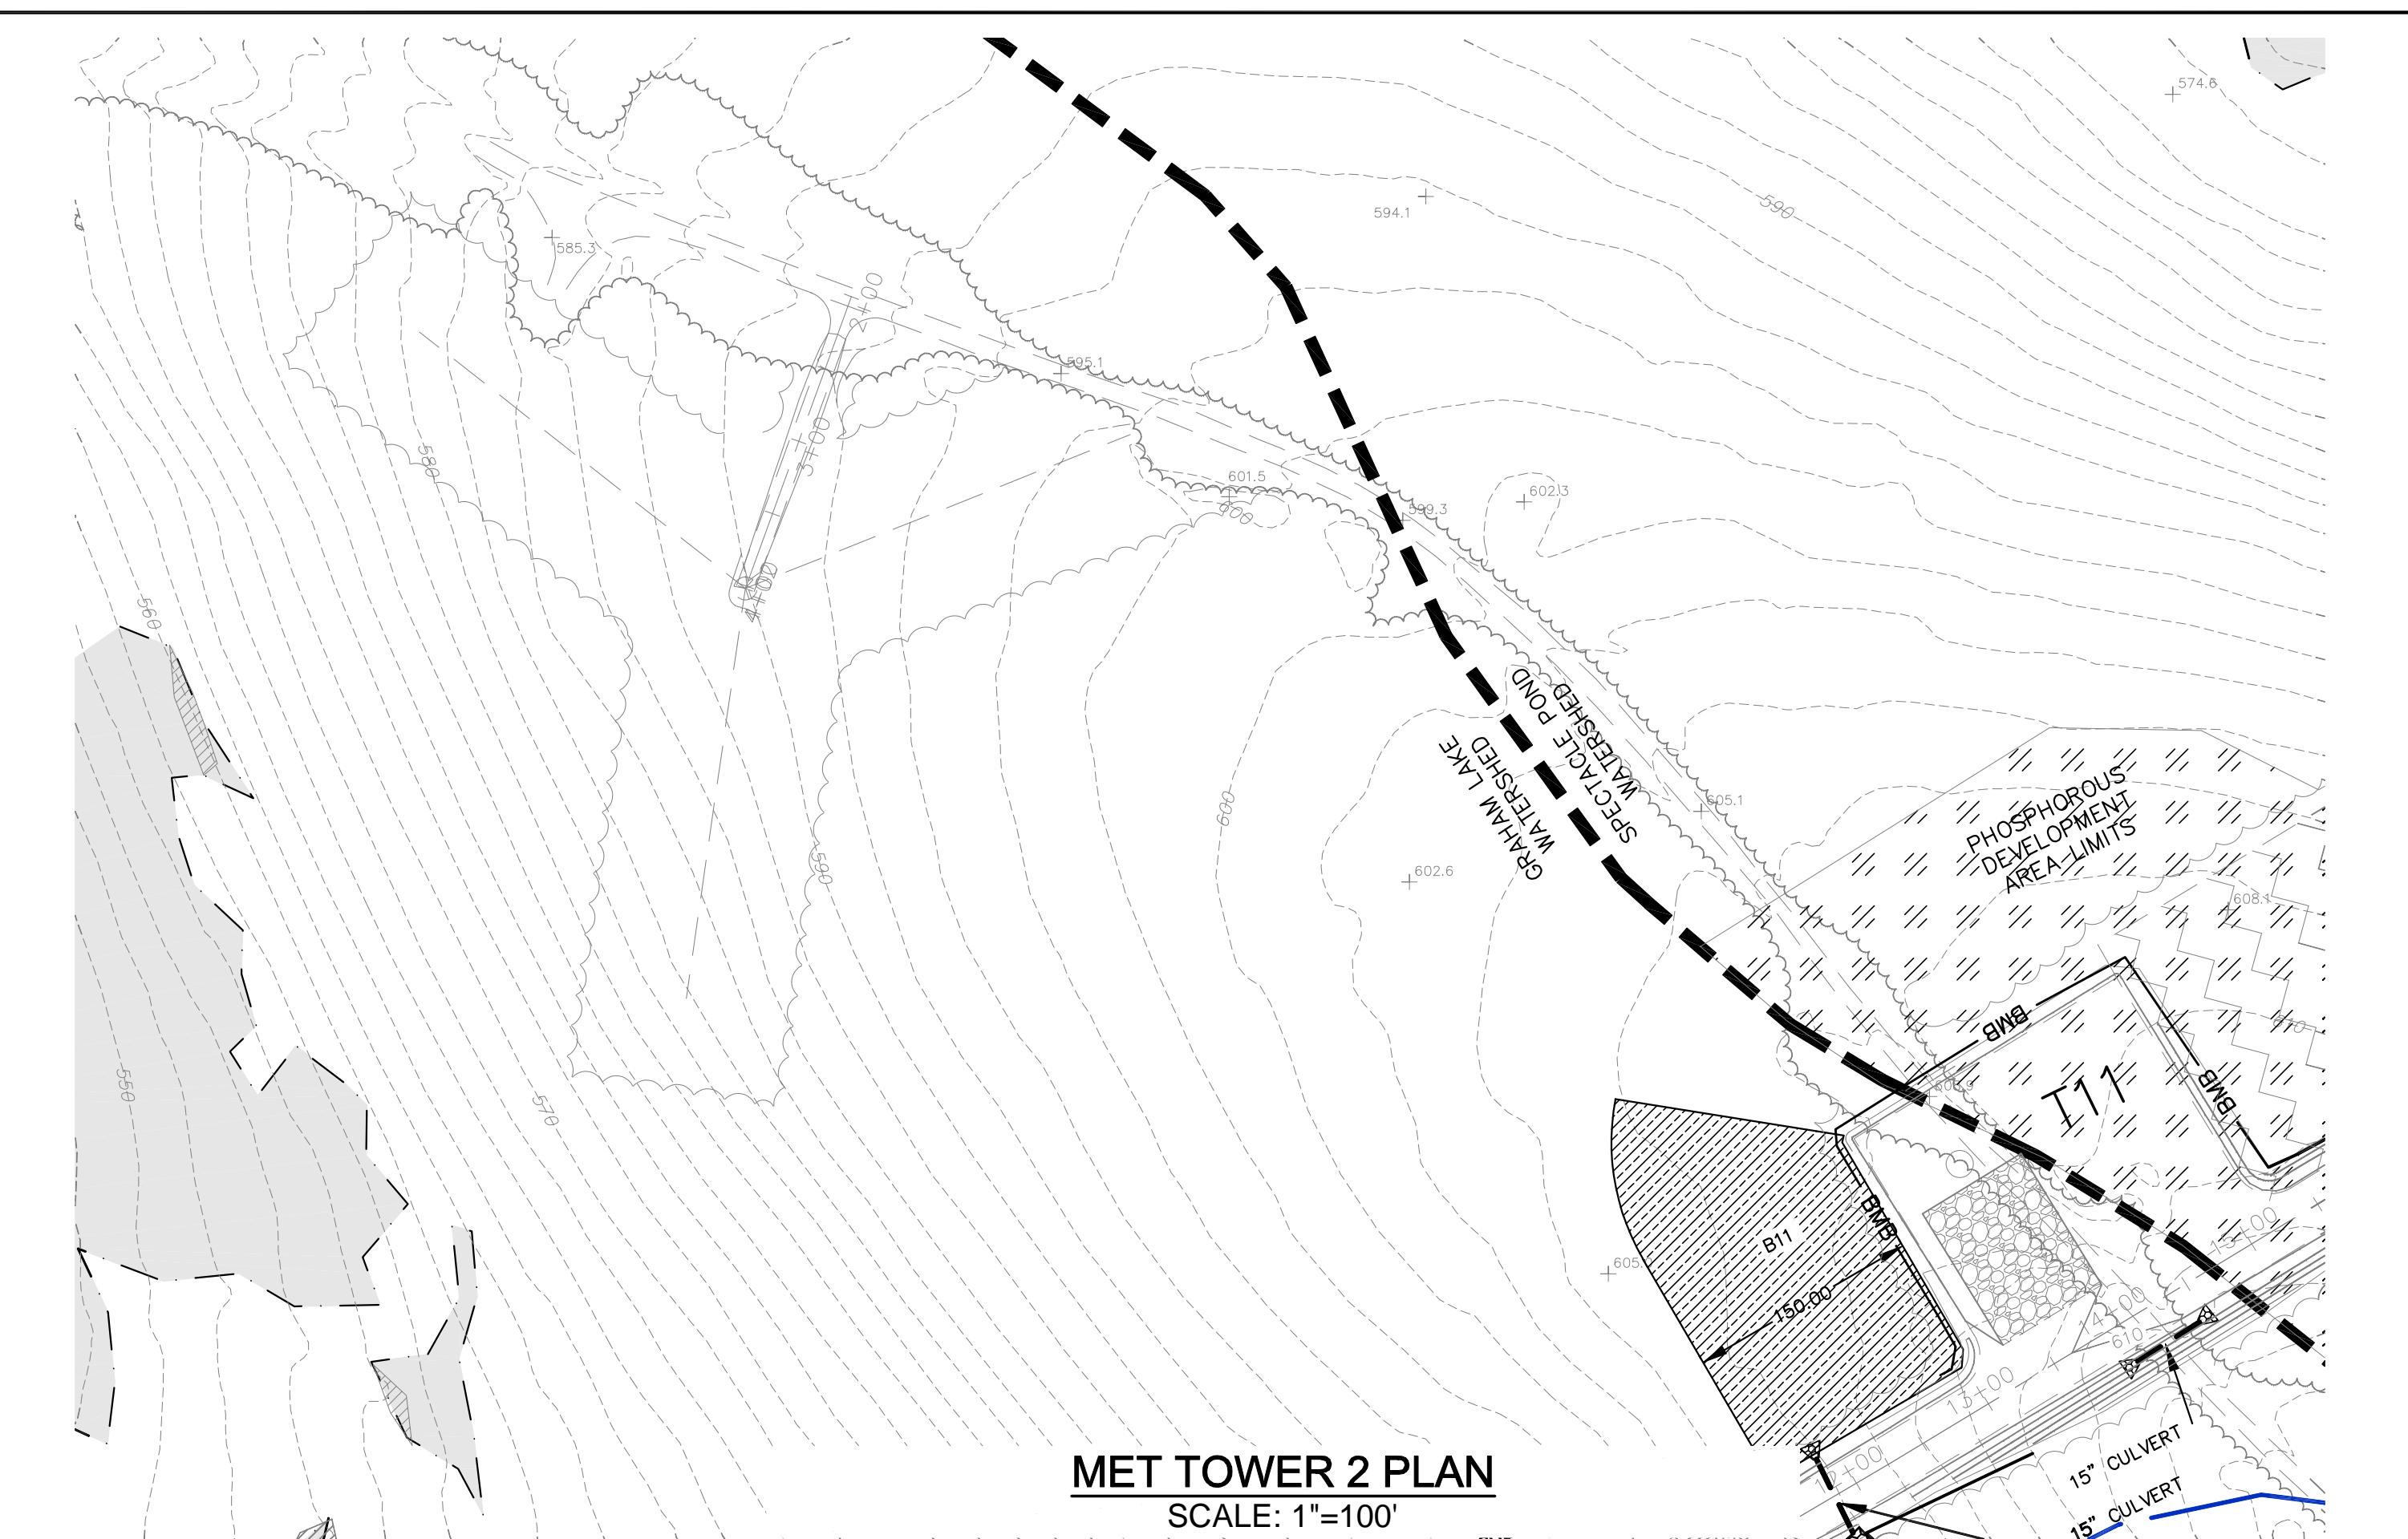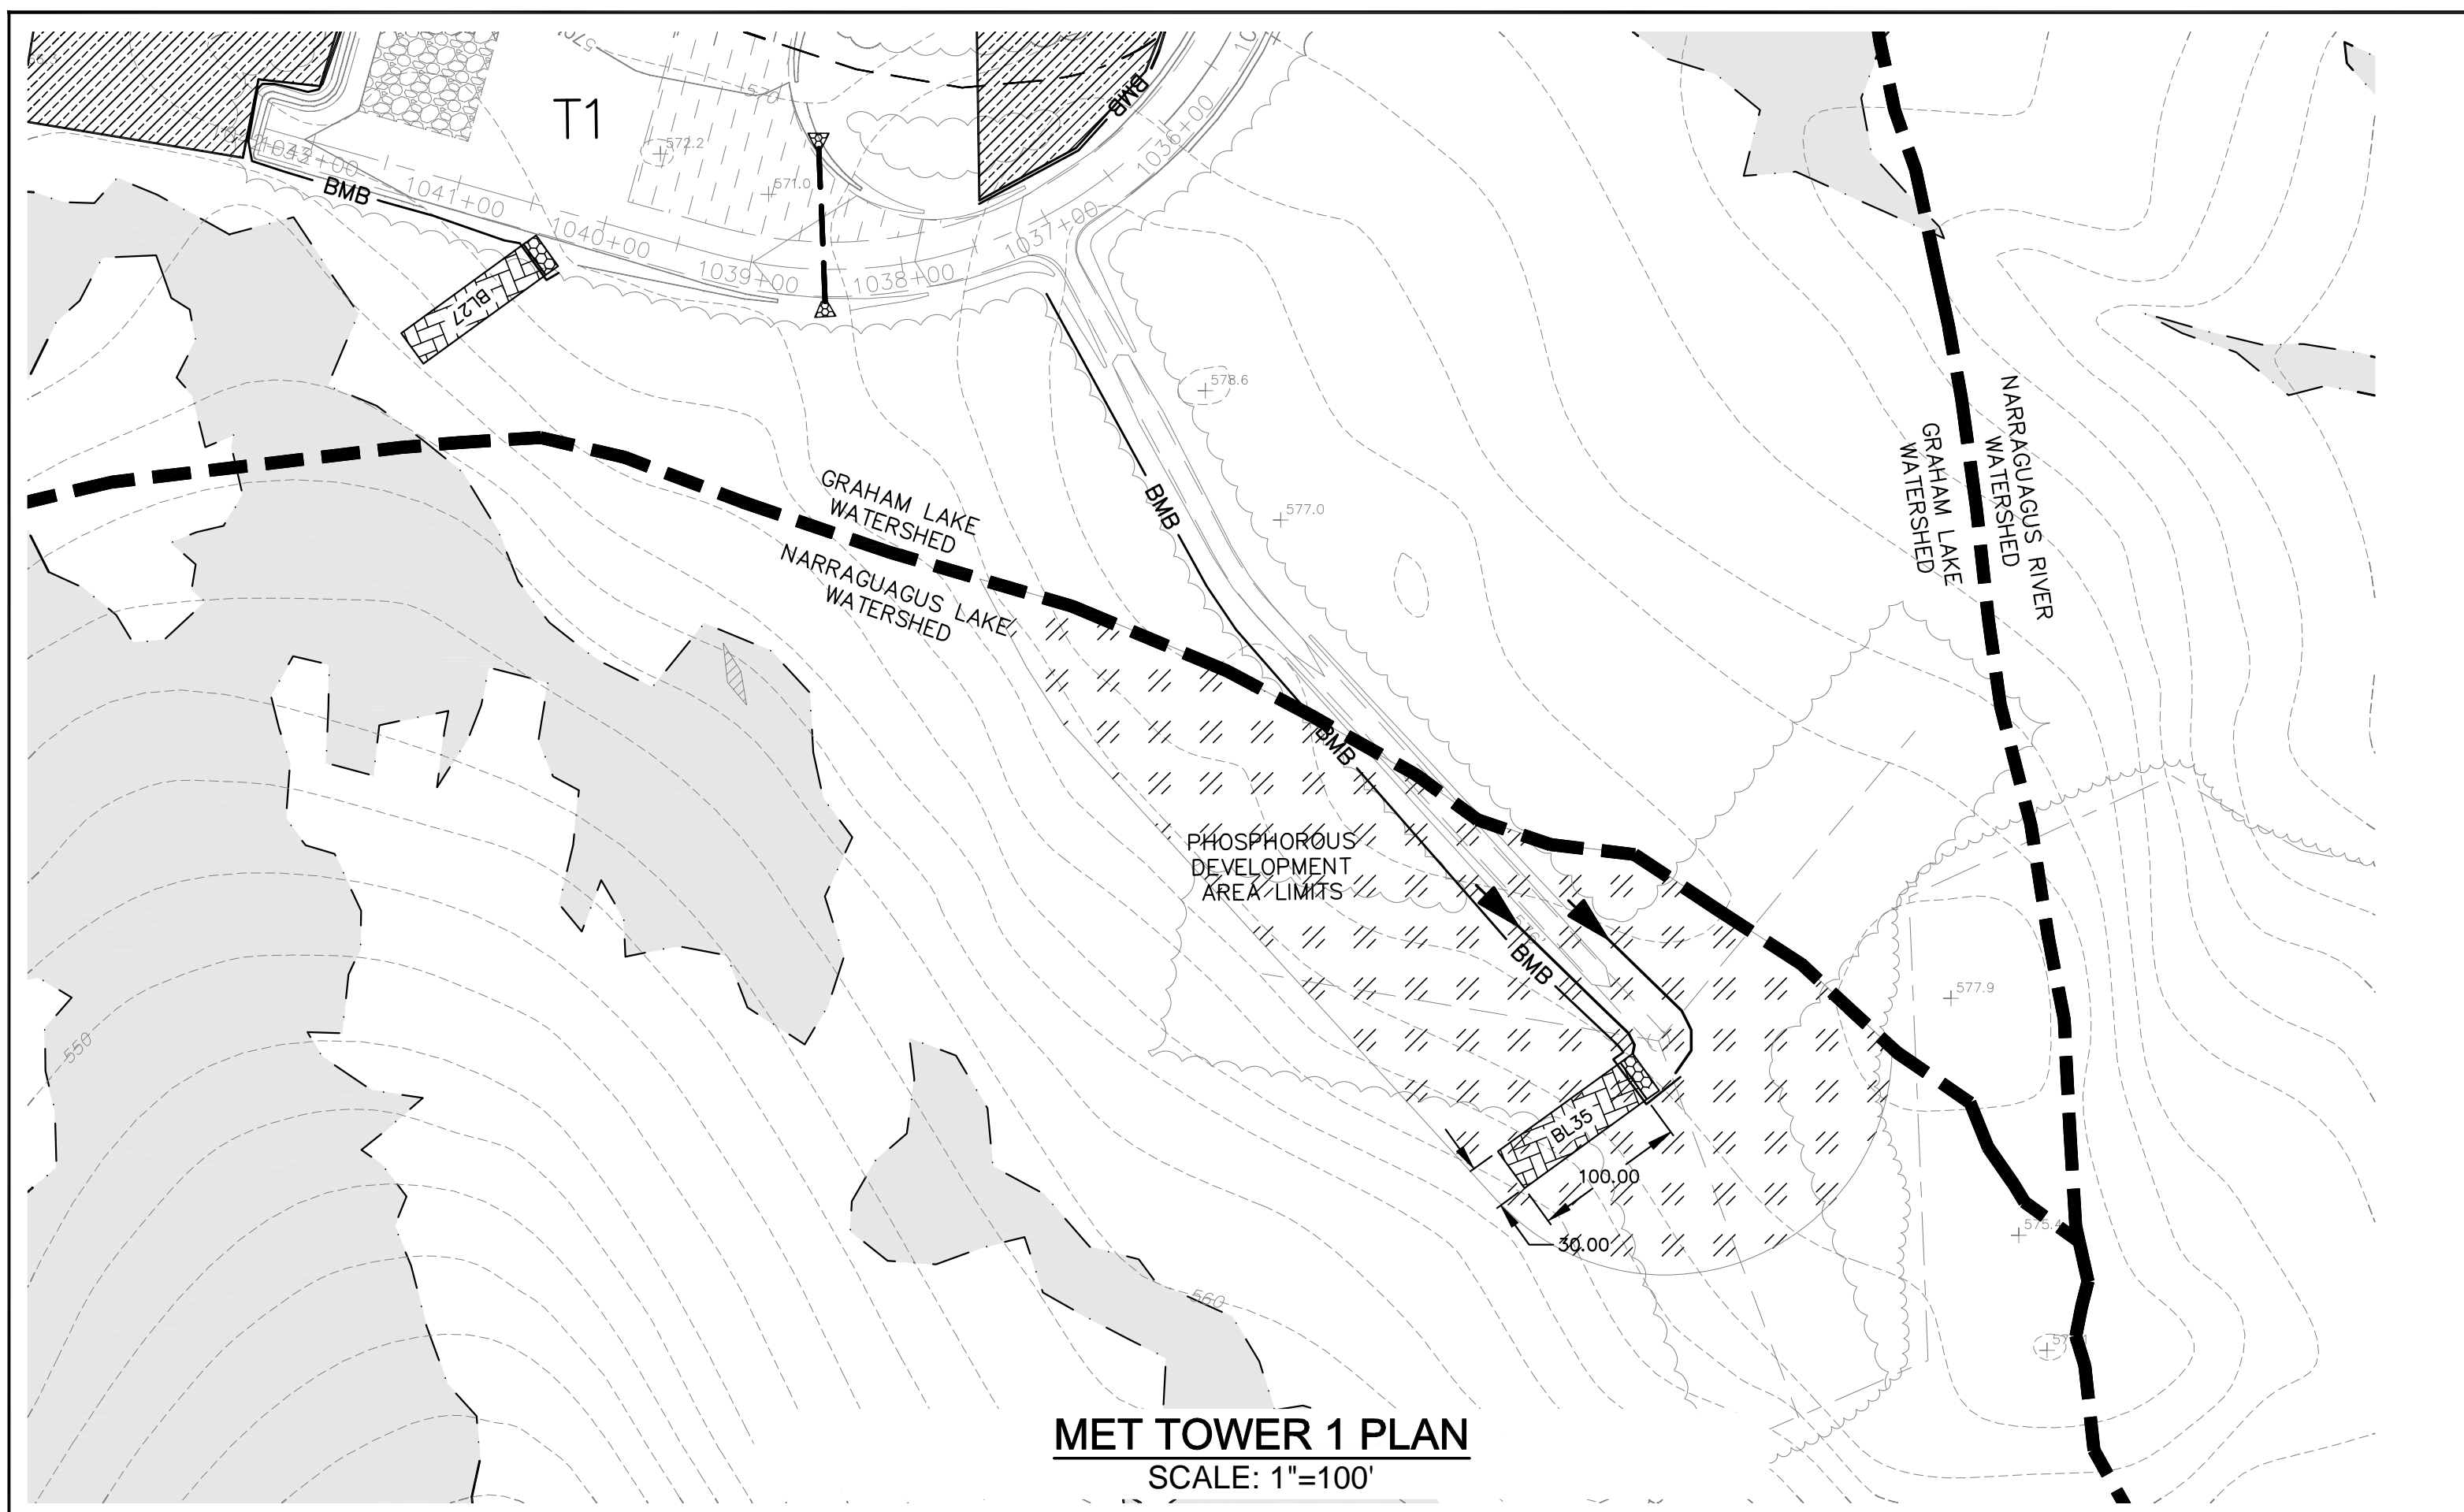

Rev.	Drawn By	Description	Date
1	MT	REVISED PER LURC COMMENTS DATED 01/18/11	1/25/11

Designed By JMO	Drawn By FHM	Checked By BCH, JMT
Date 11/24/2010	Scale 1"=50'	Approved
Project Location T16MD		
Project Name BULL HILL WIND PROJECT		
Project Description MET TOWER LOCATIONS EROSION AND SEDIMENT CONTROL PLAN		

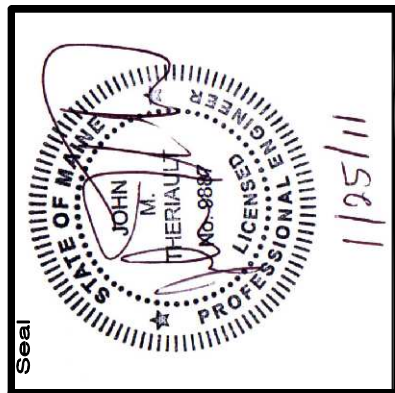

**74490E**

**SEWALL**  
AN INTEGRATED TEAM OF  
GEOSPATIAL ENGINEERING,  
SURVEYING AND NATURAL  
RESOURCE CONSULTANTS

JAMES W. SEWALL COMPANY / Since 1890  
800.648.4202  
SEWALL.COM