





PLEASANT RIDGE PLANTATION

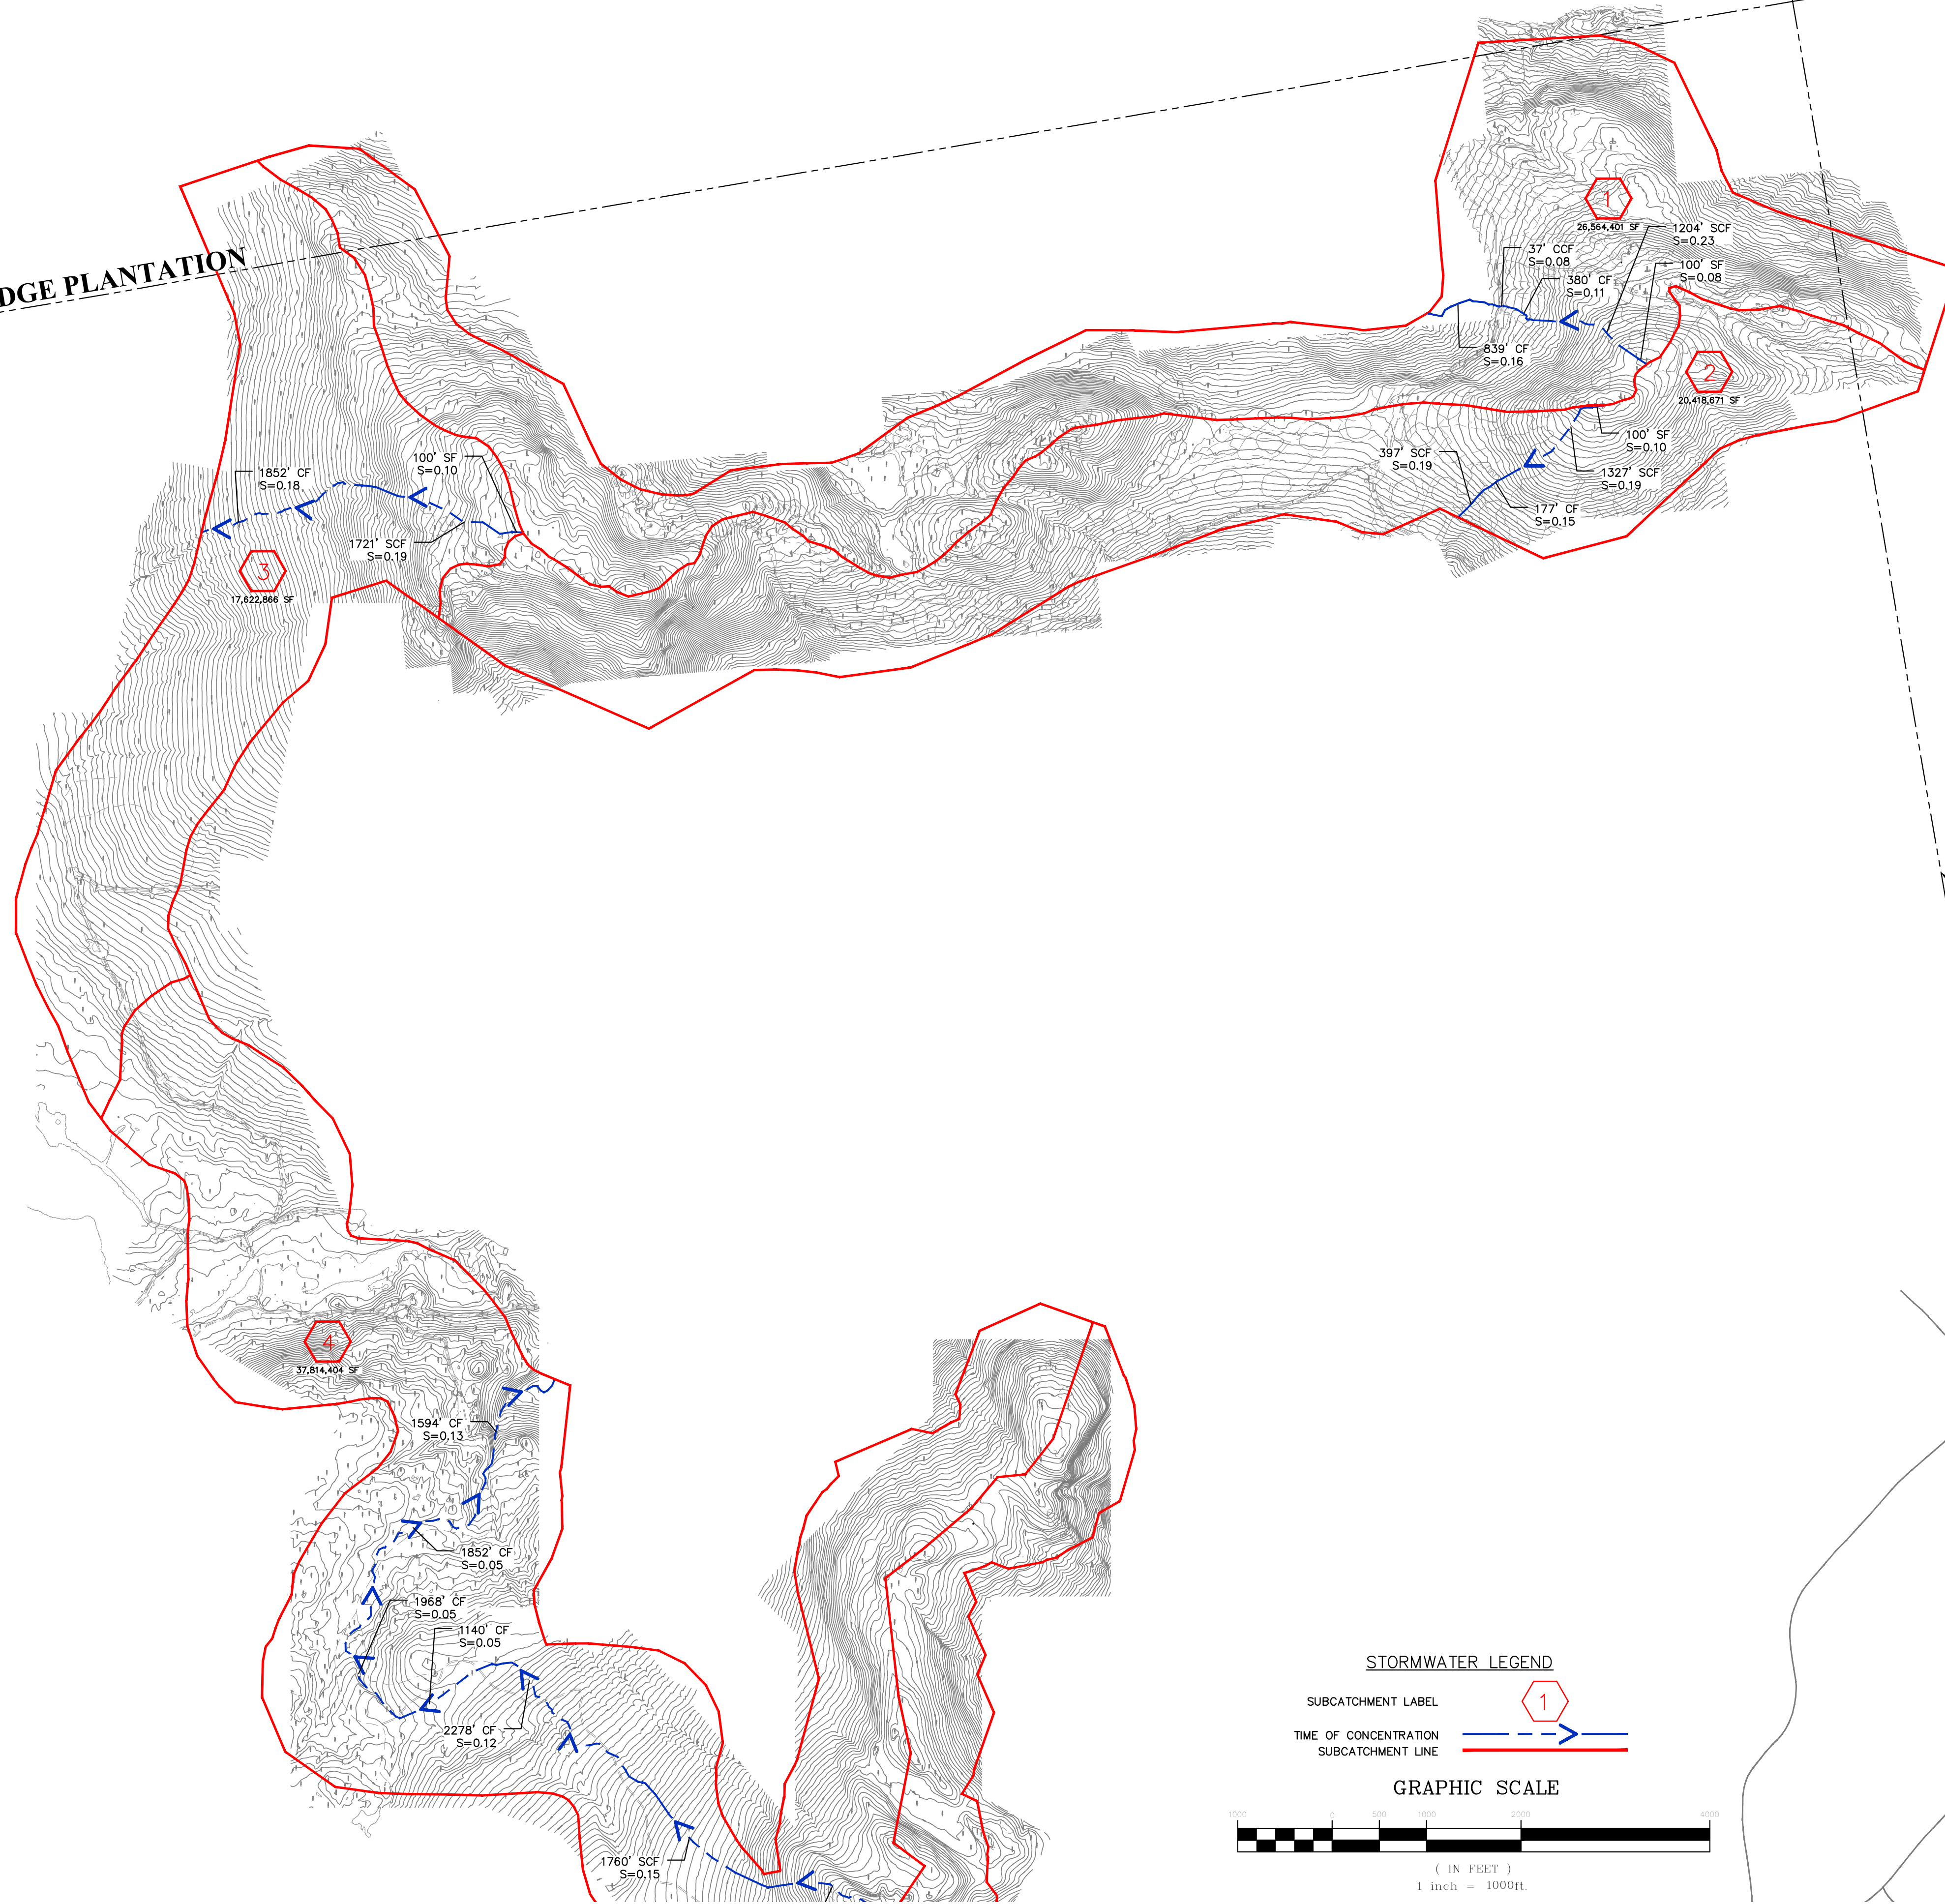


APPROXIMATE PROPERTY LINE

LEXINGTON TOWNSHIP

STORMWATER LEGEND

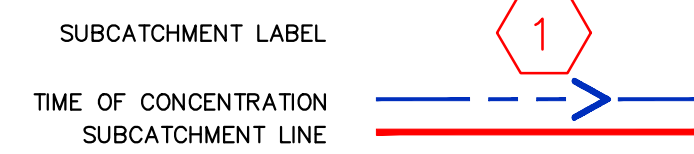

GRAPHIC SCALE

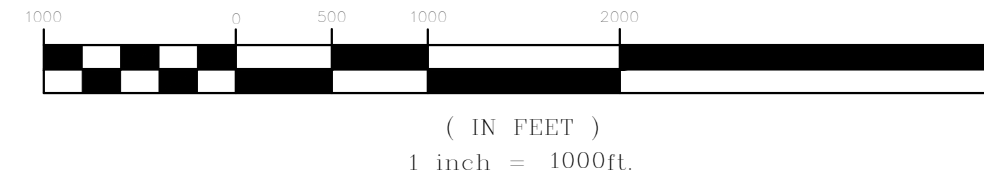


Drawn By	JCH
Checked	JT
Designated By	BCH
Date	12/20/2010
Scale	1" = 1000'
Drawn	BCH
Checked	JT
Designated	BCH
Date	
Scale	
Drawn	
Checked	
Designated	
Date	

HIGHLAND WIND PROJECT
HIGHLAND WIND LLC

Project Location
HIGHLAND PLANTATION

PREDEVELOPMENT PLAN
SHEET 1

Designed By: JCH
Date: 12/20/2010
Scale: 1" = 1000'
Drawn: BCH
Checked: JT

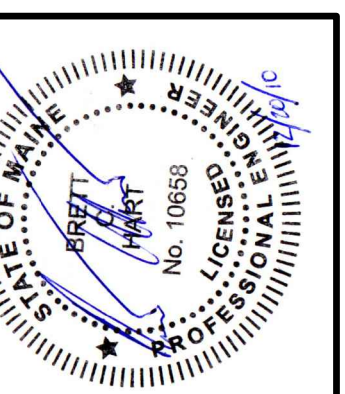

66060E



an integrated team of
geospatial, engineering,
surveying and NATURAL
RESOURCE consultants

SEWALL
JAMES W. SEWALL COMPANY / Since 1880
SEWALL.COM 800.648.4202

Phase: PERMIT


Sheet No.: C-701

NOT FOR CONSTRUCTION

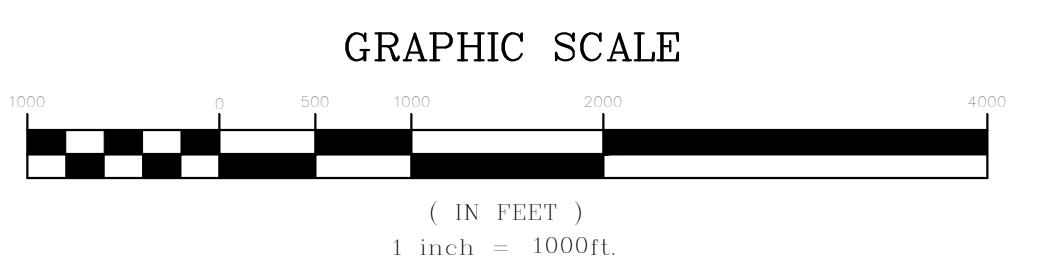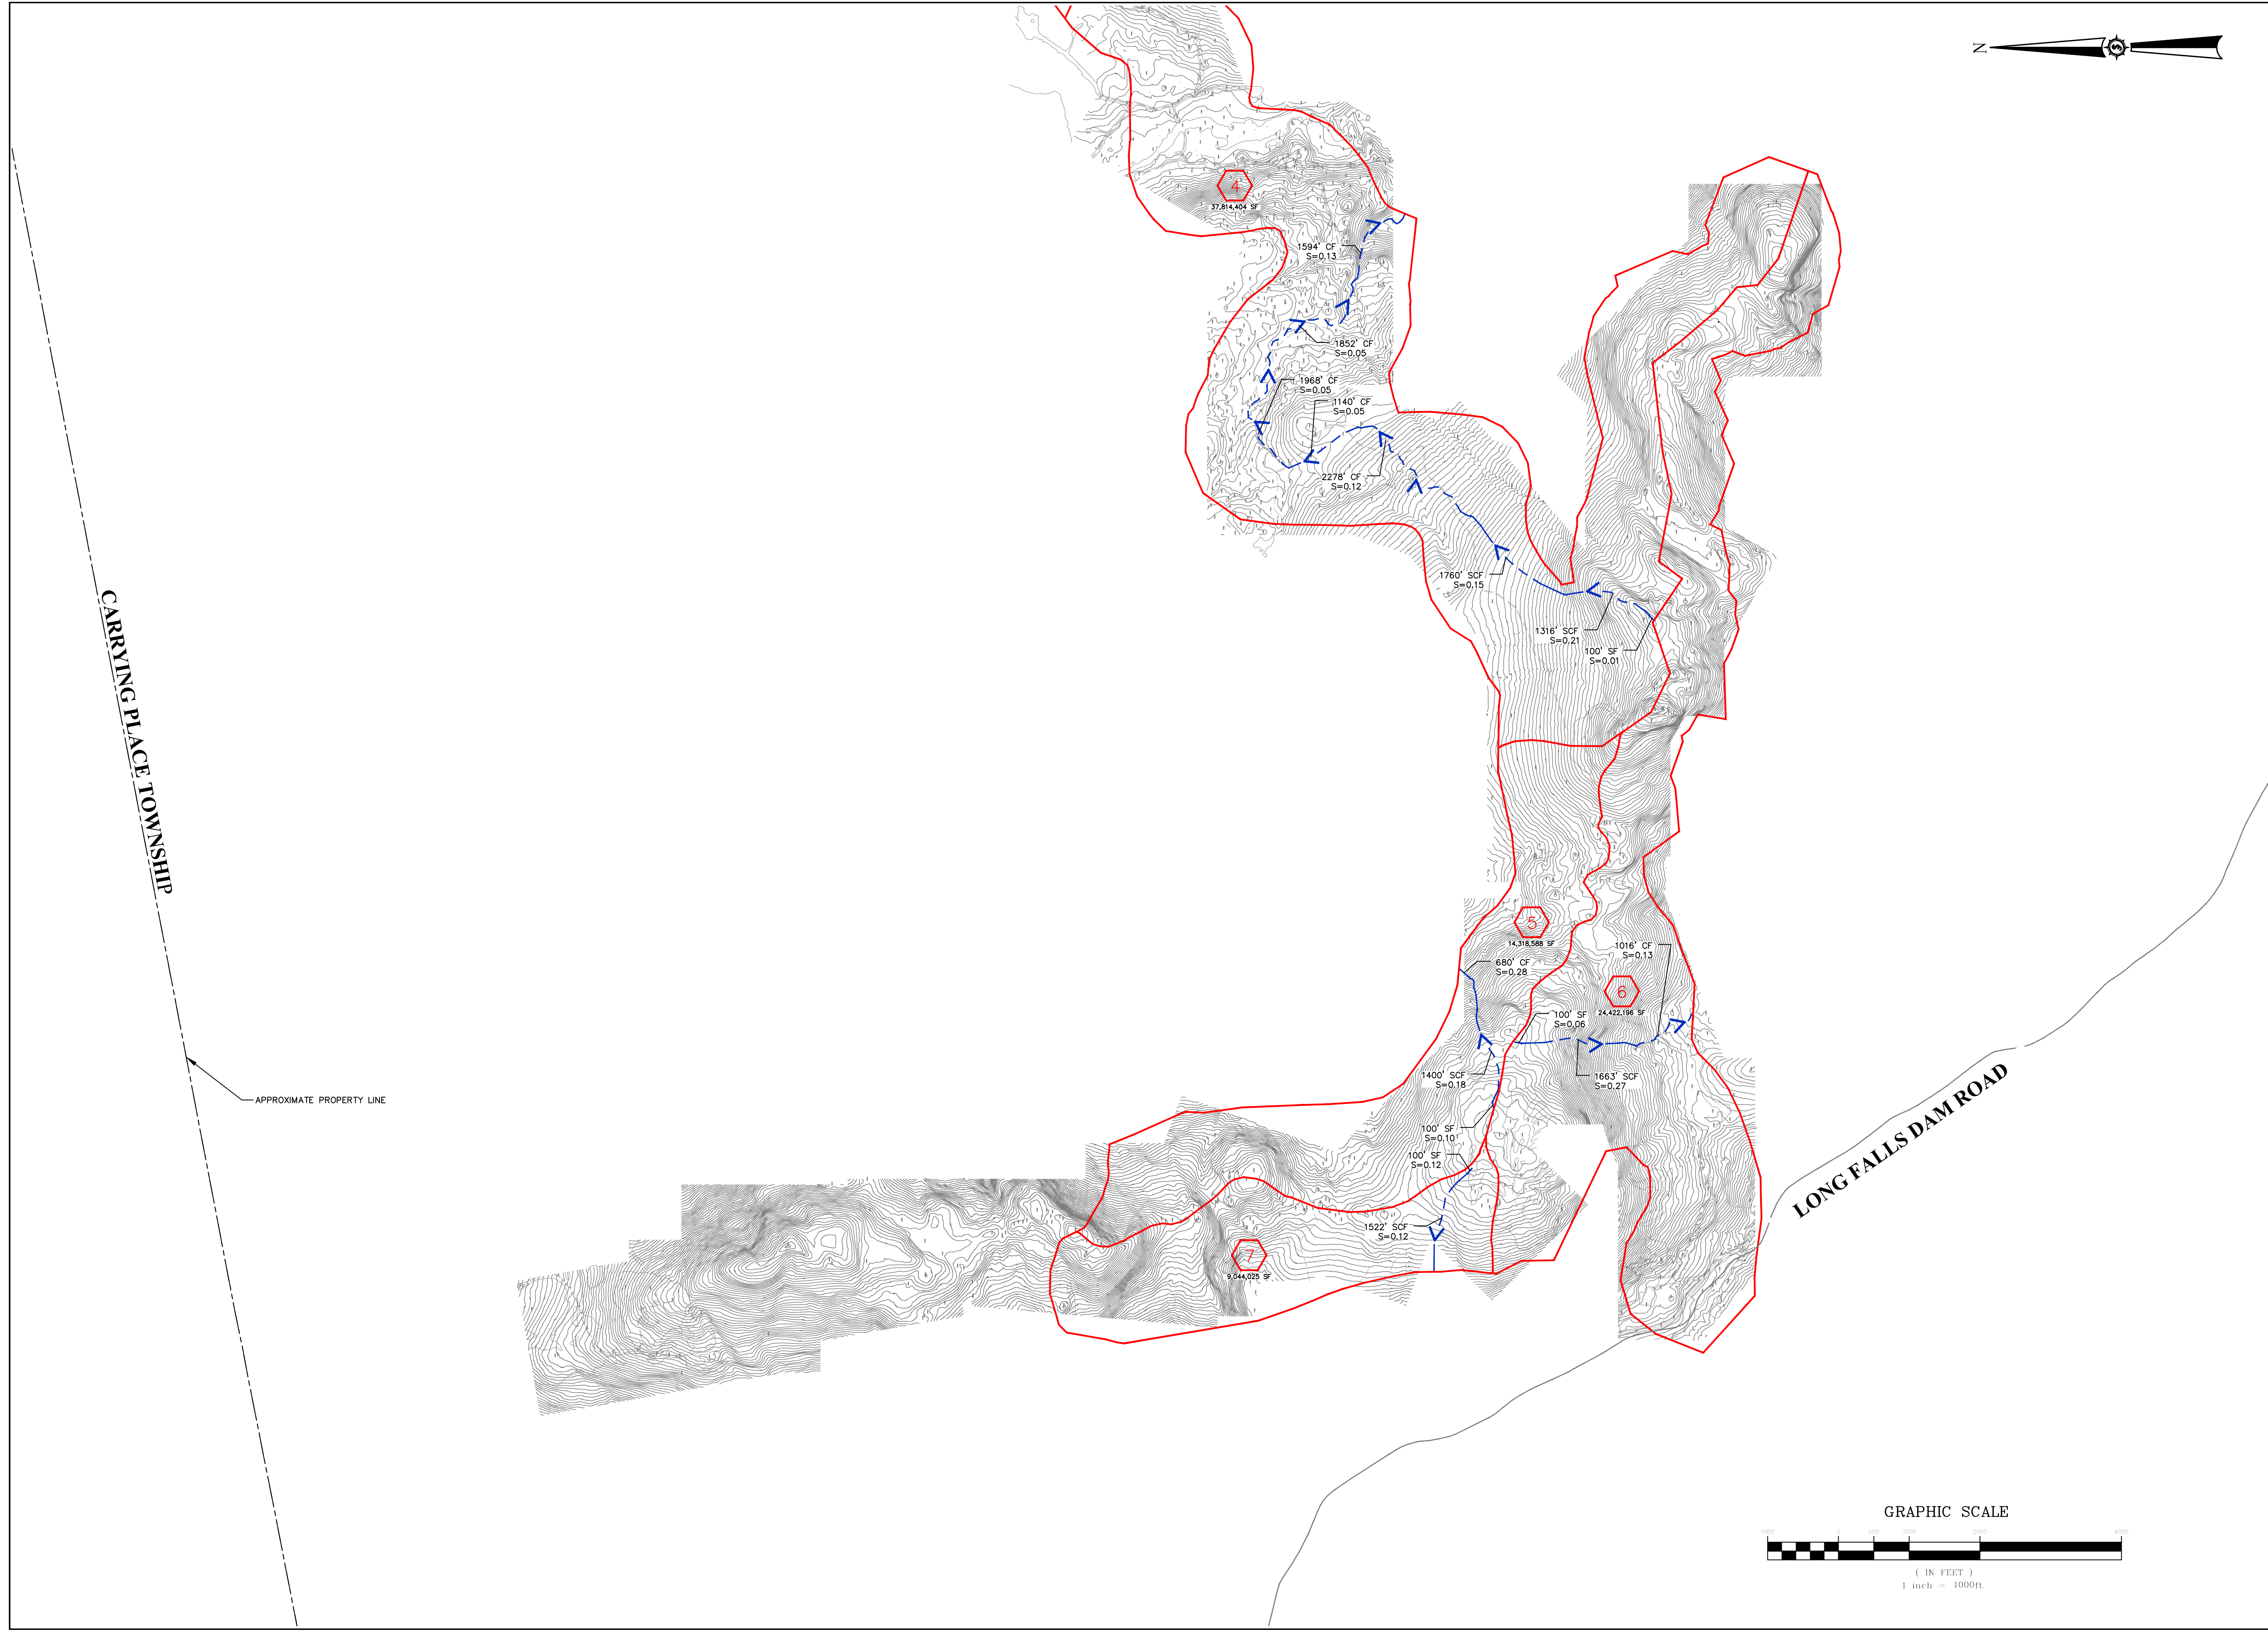

Rev. #	Drawn By	Description	Date

HIGHLAND WIND PROJECT		Drawn By	JCH
HIGHLAND WIND LLC		Designed By	BCH
Project Location		Date	12/20/2010
HIGHLAND PLANTATION		Scale	1" = 1000'
Drawing Description		Checked	JT
PREDEVELOPMENT PLAN		Approved	BCH
SHEET 2			

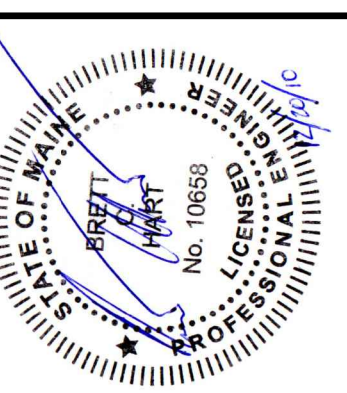

6060E

 an integrated team of
 geospatial, engineering,
 planning and NATURAL
 RESOURCE consultants
 JAMES W. SEWALL COMPANY / Since 1881
 SEWALL.COM 800.648.4202

Project No.	
Phase	PERMIT
Sheet No.	C-702

NOT FOR CONSTRUCTION

CARRYING PLACE TOWNSHIP


LONG FALLS DAM ROAD

APPROXIMATE PROPERTY LINE




APPROXIMATE PROPERTY LINE

PLEASANT RIDGE PLANTATION

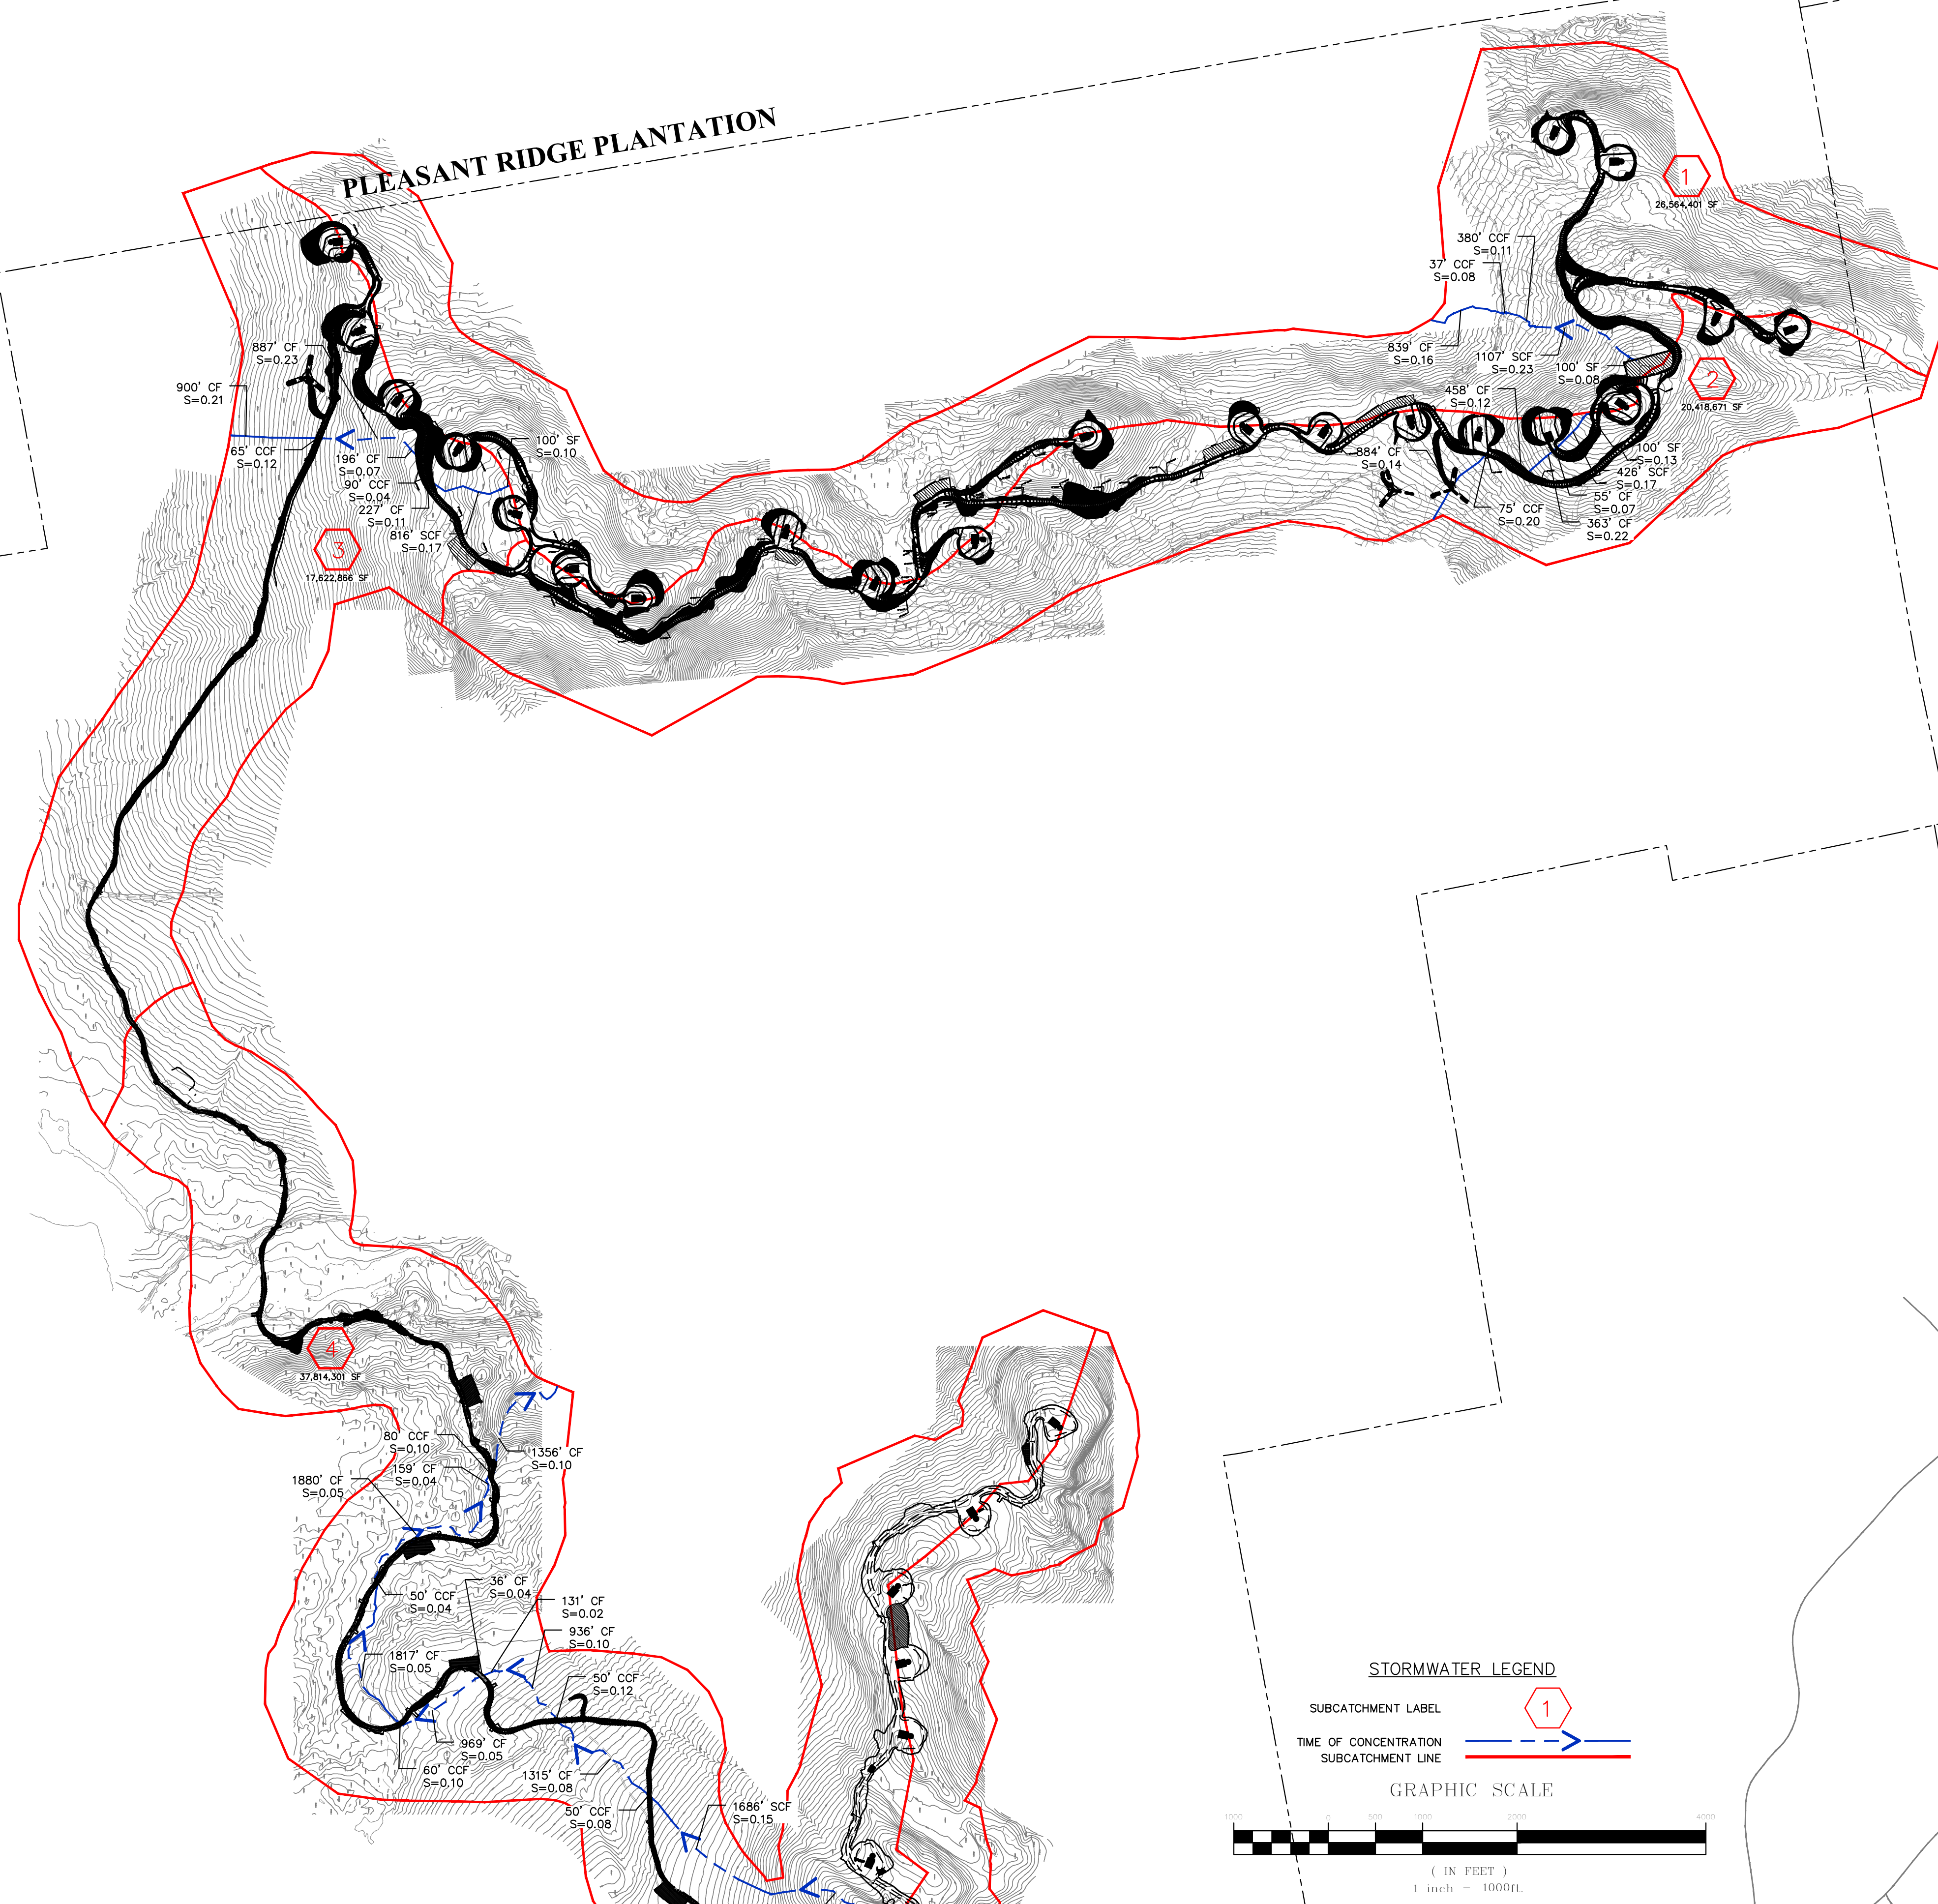

STORMWATER LEGEND

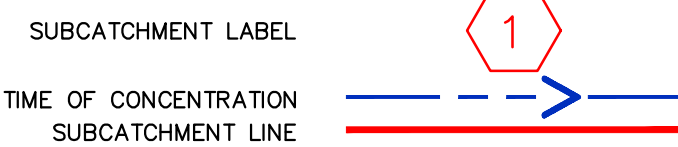

GRAPHIC SCALE




(IN FEET)
1 inch = 1000ft.

Rev. #	Drawn By	Description	Date

Designed By	JCH
Drawn By	JCH
Date	12/20/2010
Scale	1" = 1000'
Checked	JT
Approved	BCH

HIGHLAND WIND PROJECT
HIGHLAND WIND LLC
 Project Location
 HIGHLAND PLANTATION
 Drawing Description
POSTDEVELOPMENT PLAN
SHEET 1

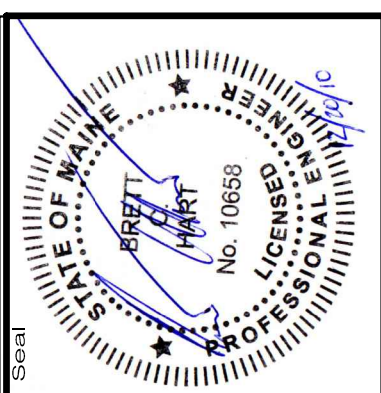

6060E
SEWALL
 on integrated team of
 geospatial, engineering,
 planning and NATURAL
 RESOURCE consultants
 JAMES W. SEWALL COMPANY / Since 1881
 SEWALL.COM 800.648.4202

Phase
PERMIT
 Sheet No.
C-703

NOT FOR CONSTRUCTION

