


FILE NAME: I:\Projects\140009-Num\_Nine\_Wind\_Farm\_LSA\_V09\CAD\CUT\140009\_1100\_Index.dwg  
 DATE: 10/20/09 10:03:38 PM  
 USER: Steven M. Marti



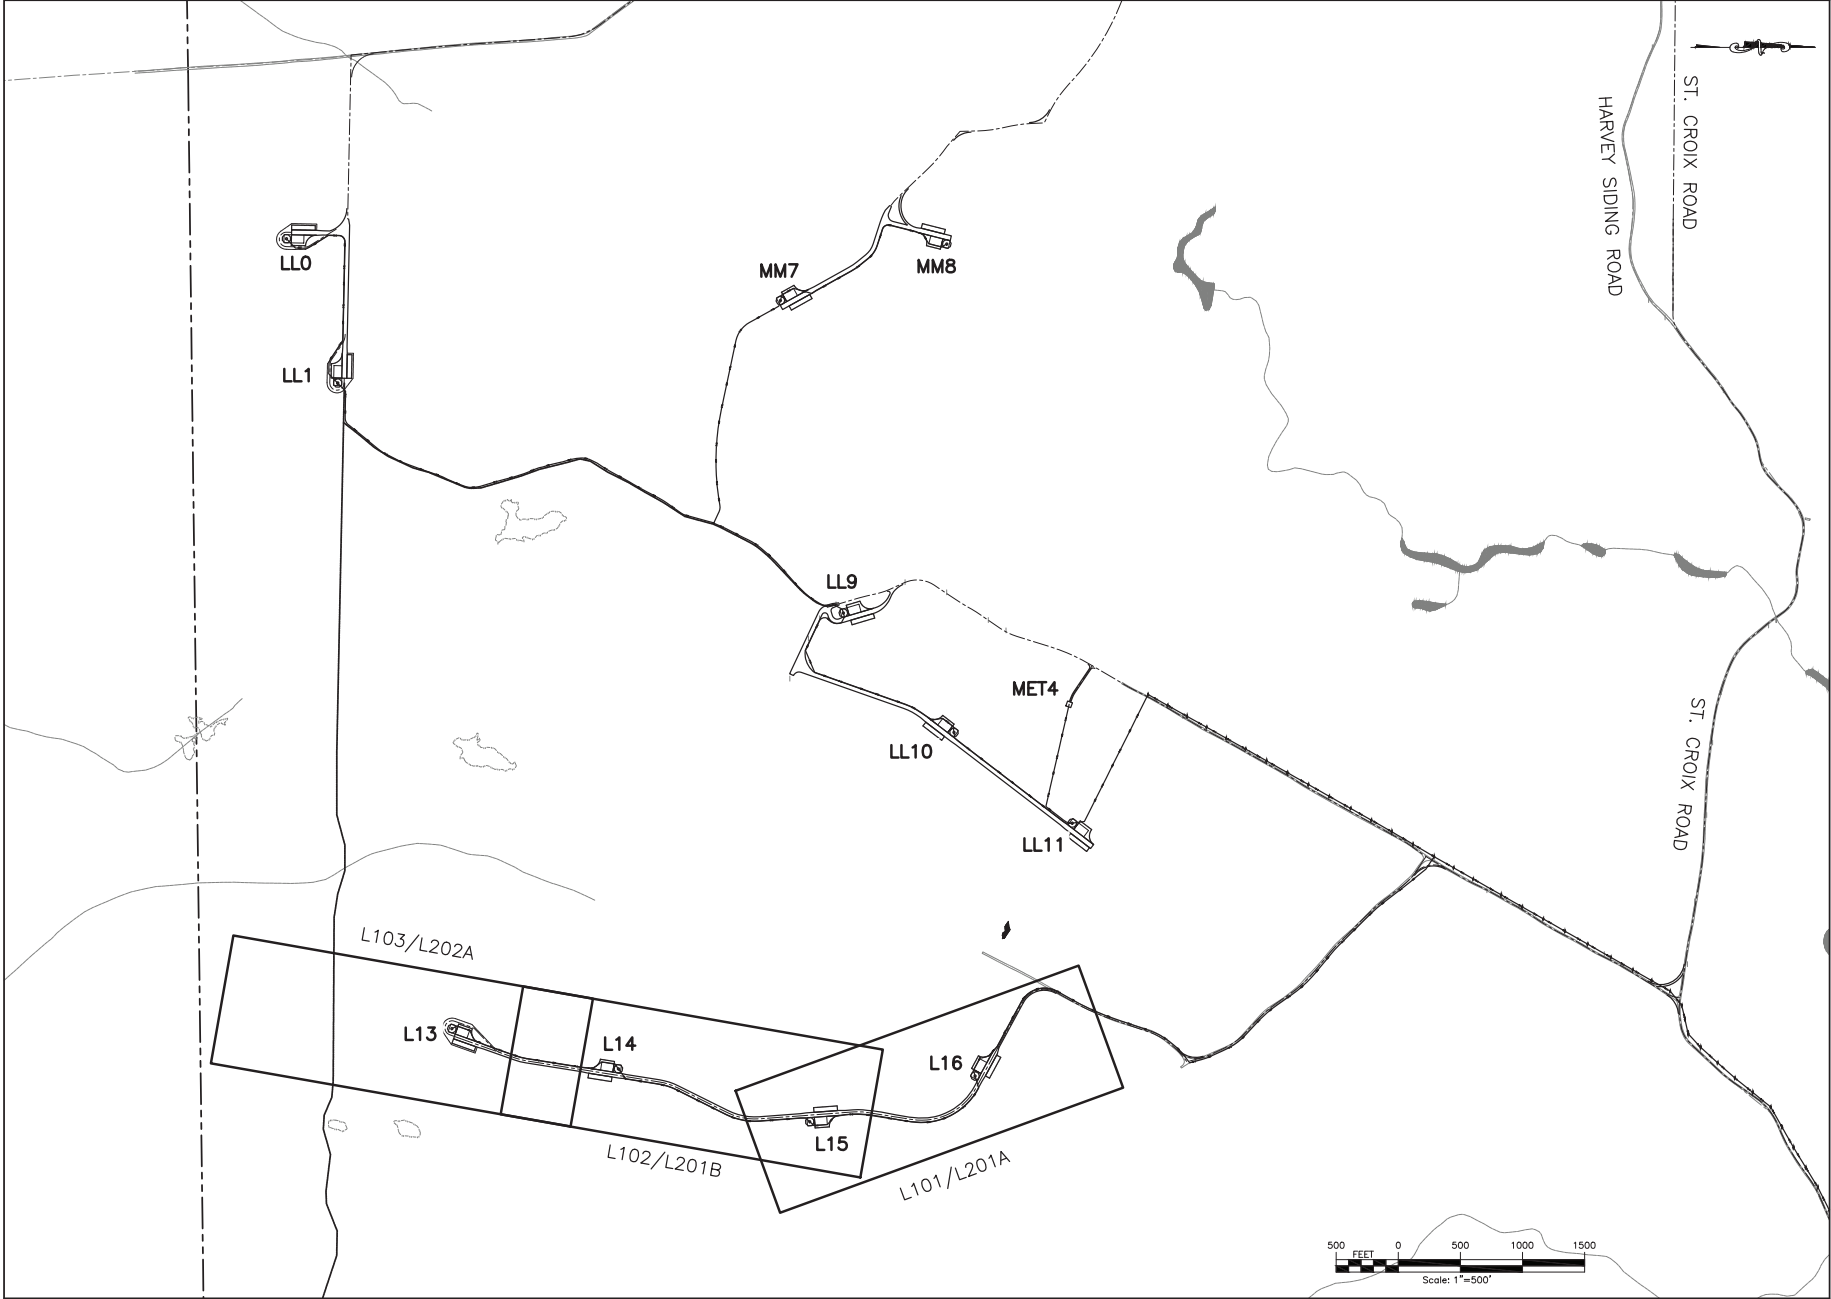


<b>PROJECT:</b> NUMBER NINE WIND FARM AROOSTOOK COUNTY, MAINE PRELIMINARY PLANS NOT FOR CONSTRUCTION		<b>PROJECT NO.:</b> 140009		<b>DATE:</b> JULY 2010	
<b>TITLE OF DRAWING:</b> L-SHEETS INDEX PLAN		<b>DESIGNER:</b> DP/BA		<b>SCALE:</b> AS SHOWN	
<b>PROJECT MANAGER:</b> S. MELLOTT		<b>PROJECT NO.:</b> 140009		<b>DATE:</b> JULY 2010	
<b>REVISIONS:</b>		<b>REVISIONS:</b>		<b>REVISIONS:</b>	
7					
6					
5					
4					
3					
2					
1					

**L100**  
 SHEET 222 OF 338



FILE NAME: I:\Projects\140009\Num\_Rev\_Mfd\_Form\_LSA\DWG\140009\_L10-L103\_Sheets.dwg  
 DATE: 7/1/2015 10:58 AM  
 USER: Steven Miodini

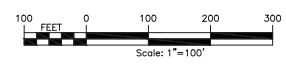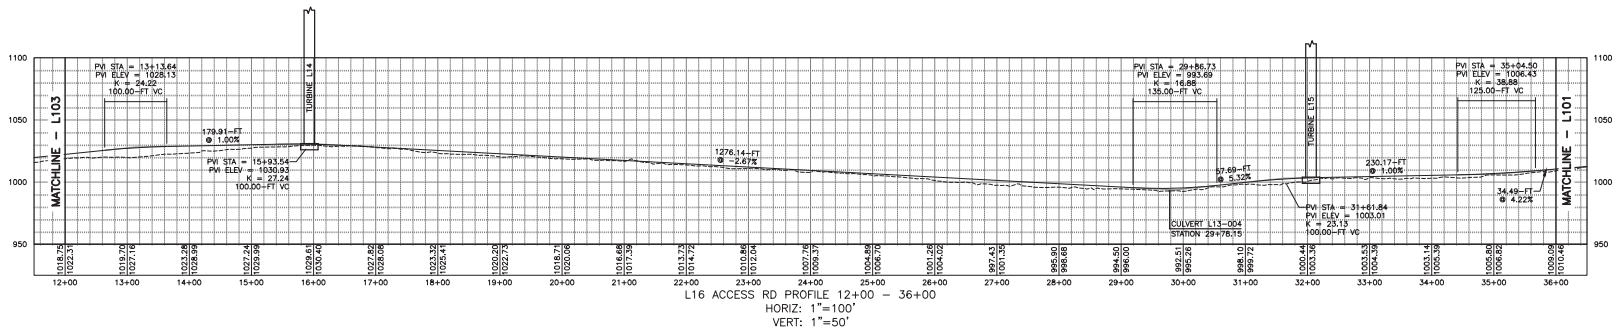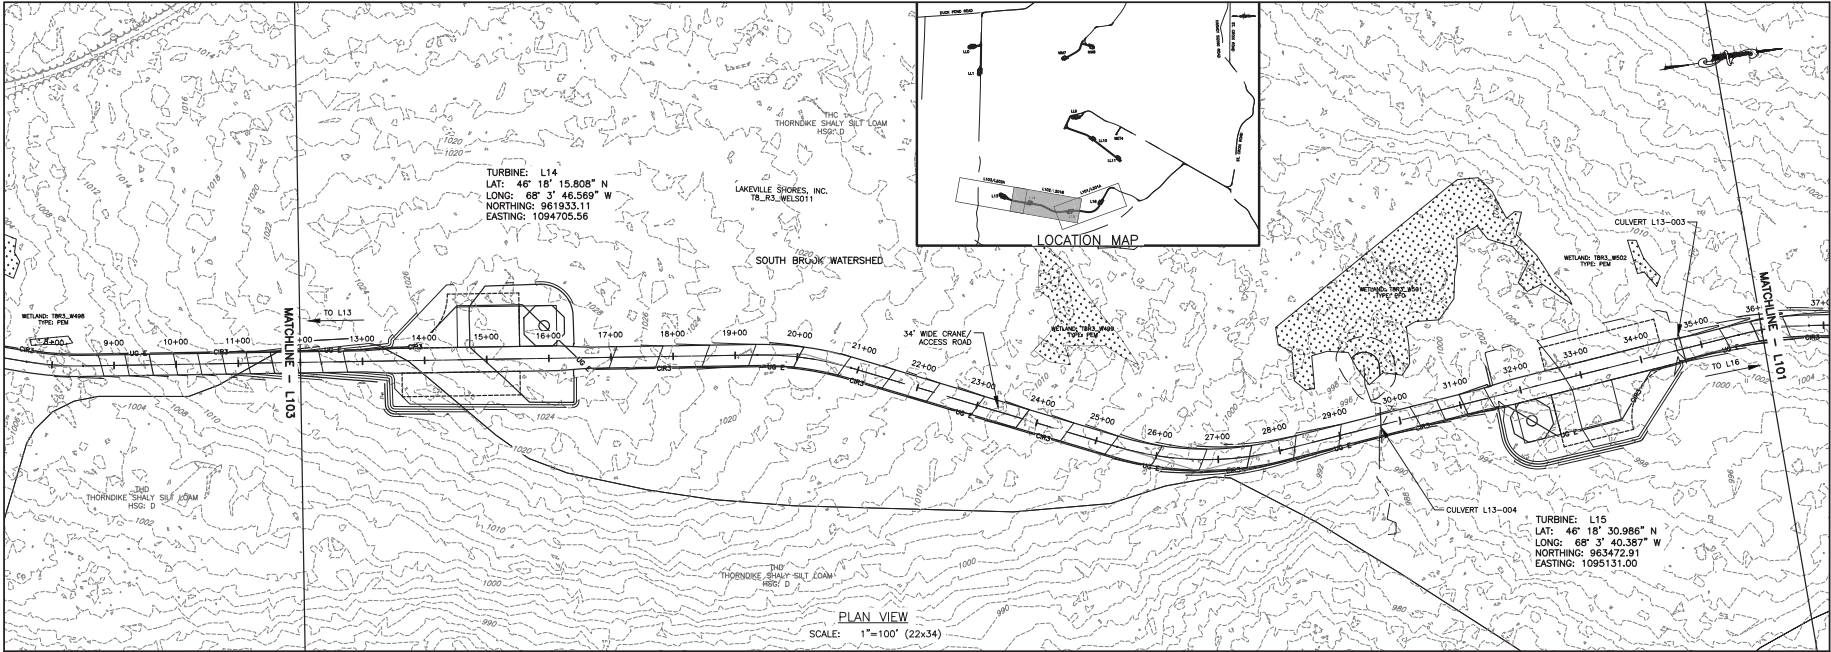

DRAWING NO.		<b>L102</b>	
PROJECT		NUMBER NINE WIND FARM ARROSTOCK COUNTY, MAINE PRELIMINARY PLANS NOT FOR CONSTRUCTION	
TITLE OF DRAWING		WTG L14 AND WTG L15 ACCESS ROAD PLAN SHEET	
DESIGNER		NUMBER NINE WIND FARM	
DRAWN BY		S. MELLOTT	
CHECKED BY		D.P.B.A.	
SCALE		AS SHOWN	
DATE		JULY 2015	
REV		DESCRIPTION	
1			
2			
3			
4			
5			
6			
7			












FILE NAME: I:\Projects\140009\Num\_Rev\_Wind\_Form\_LSA\_Veg\_CAD\CAD\140009\_130-1302\_Sheets.dwg  
 USER: Steven M. Mott  
 DATE: 10/21/17 PM

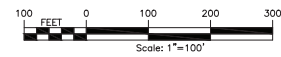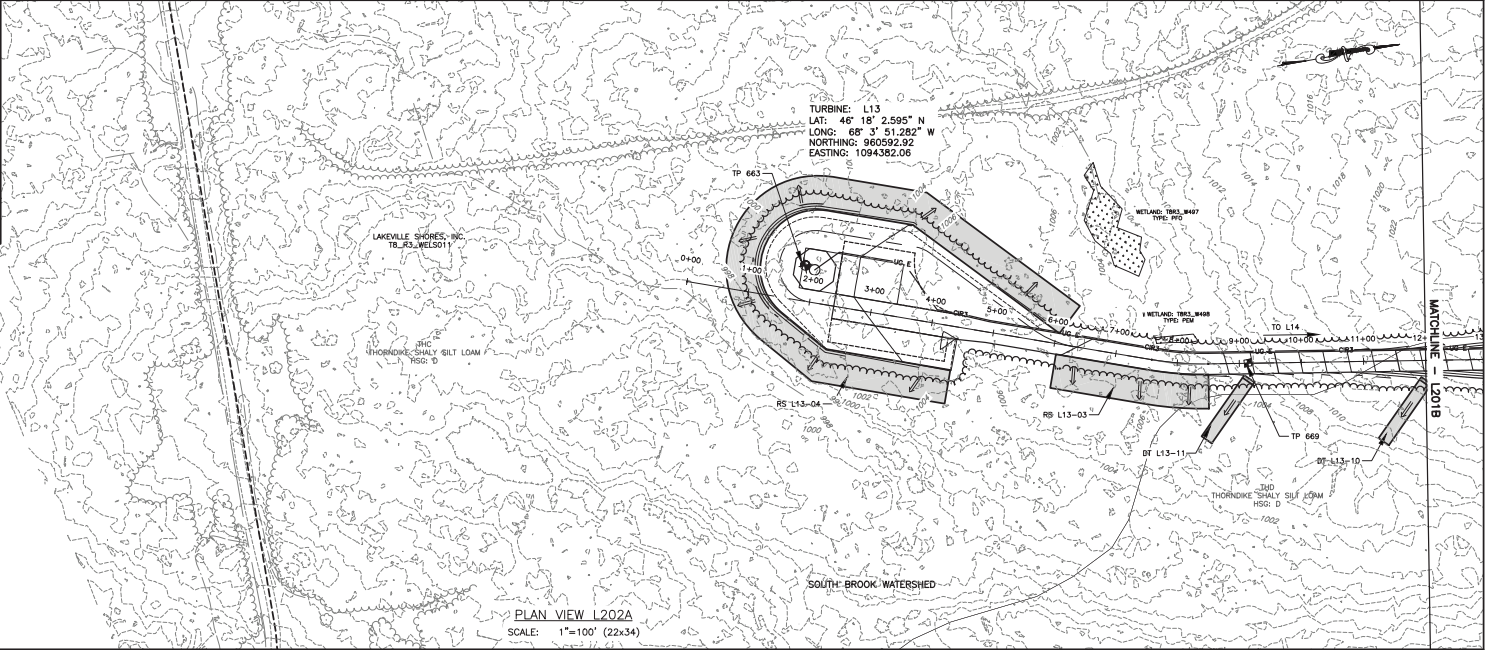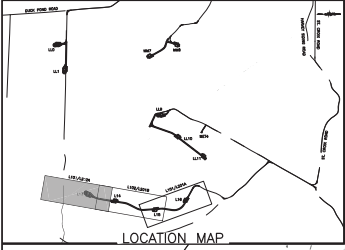

PROJECT: NUMBER NINE WIND FARM ARDSTOCK COUNTY, MAINE PRELIMINARY PLANS NOT FOR CONSTRUCTION		DRAWING NO. <h1>L202</h1>		TITLE OF DRAWING: WTG L13 EROSION AND SEDIMENT CONTROL PLAN	
SUBJECT: NUMBER NINE WIND FARM ARDSTOCK COUNTY, MAINE PRELIMINARY PLANS NOT FOR CONSTRUCTION		PROJECT MANAGER: S. MELLOTT		DATE: JULY 2016	
DESIGNER: D. P. B.		CHECKED BY: A. S. SHOWN		SCALE: 1"=100'	
DATE: 10/21/17		PROJECT NO. 140009		SHEET NO. 227 OF 338	
REVISIONS:		APPROVED BY:		DATE:	

