



FILE NAME: H:\Projects\140009-Num_Nine_Wind_Form_ESA\Eng\CAD\CUT\140009_inL_index_pln.dwg
 DATE/TIME: 7/8/2015 5:05:38 PM
 USER: Steven Neilott



FA PROJECT NO. 140009 PROJECT MANAGER S. MELLOTT	DRAWN BY DP/BA SCALE AS SHOWN	ISSUE DATE JULY 2015	TITLE OF DRAWING INTERSECTION INDEX PLAN		DRAWING NO. INT-0 SHEET 298 OF 338		
FISHER ASSOCIATES, P.E./S. L.A., P.C. New York State Education Law Section 1405.4 requires that the professional seal of the professional engineer or land surveyor be placed on drawings prepared by or under the supervision of the professional engineer or land surveyor, to alter in any way, in whole or in part, the work of the professional engineer or land surveyor. The notation, entered by a professional engineer or land surveyor, shall indicate the date of the alteration, and a specific description of the alteration.		REV 7 6 5 4 3 2 1		DESCRIPTION DATE BY			



NOTE:
 EXISTING CONTOURS SHOWN ARE FROM
 LIDAR DATA PUBLISHED BY THE MAINE
 OFFICE OF GEOGRAPHIC INFORMATION
 SYSTEMS ON 04/08/2013.

PLAN VIEW
 BOOTFOOT ROAD & U.S. ROUTE 1
 SCALE: 1"=50' (22X34)



REV	DESCRIPTION	DATE	BY
1			
2			
3			
4			
5			
6			
7			

FA PROJECT NO.	14009
PROJECT MANAGER	S. MELLITT
DRAWN BY	DP/BA
SCALE	AS SHOWN
ISSUE DATE	JULY 2015

Copyright © 2014
 FISHER ASSOCIATES, P.E., L.S., L.A., P.C.


PROJECT	NUMBER NINE WIND FARM
ARROSTOCK COUNTY, MAINE	PRELIMINARY PLANS NOT FOR CONSTRUCTION
TITLE OF DRAWING	INTERSECTION IMPROVEMENTS

PROJECT NO. 14009
 PROJECT MANAGER S. MELLITT
 DRAWN BY DP/BA
 SCALE AS SHOWN
 ISSUE DATE JULY 2015

NUMBER NINE WIND FARM
 WW.FISHERASSOCIATES
 150 Colburn Road, Rochester, NY 14623
 Phone: 585-234-1310

PROJECT
 NUMBER NINE WIND FARM
 AROOSTOOK COUNTY, MAINE
 PRELIMINARY PLANS NOT FOR CONSTRUCTION
 INTERSECTION IMPROVEMENTS




135 Calhoun Road, Rochester, NY 14623
 Phone: 585-534-1310
 WWW.FISHERASSOCIATES.COM

FA PROJECT NO. 14009
 PROJECT MANAGER S. MELLOTT
 DRAWN BY DP/BA
 SCALE AS SHOWN
 ISSUE DATE JULY 2015


Copyright © 2014
 FISHER ASSOCIATES, P.E., L.S., L.A., P.C.

REV	DESCRIPTION	DATE	BY
1			
2			
3			
4			
5			
6			
7			

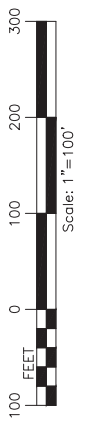

PLAN VIEW 4B
 DD ACCESS ROUTE IMPROVEMENT
 SCALE: 1"=100' (22X34)

PLAN VIEW 4A
 DD ACCESS ROUTE IMPROVEMENT
 SCALE: 1"=100' (22X34)

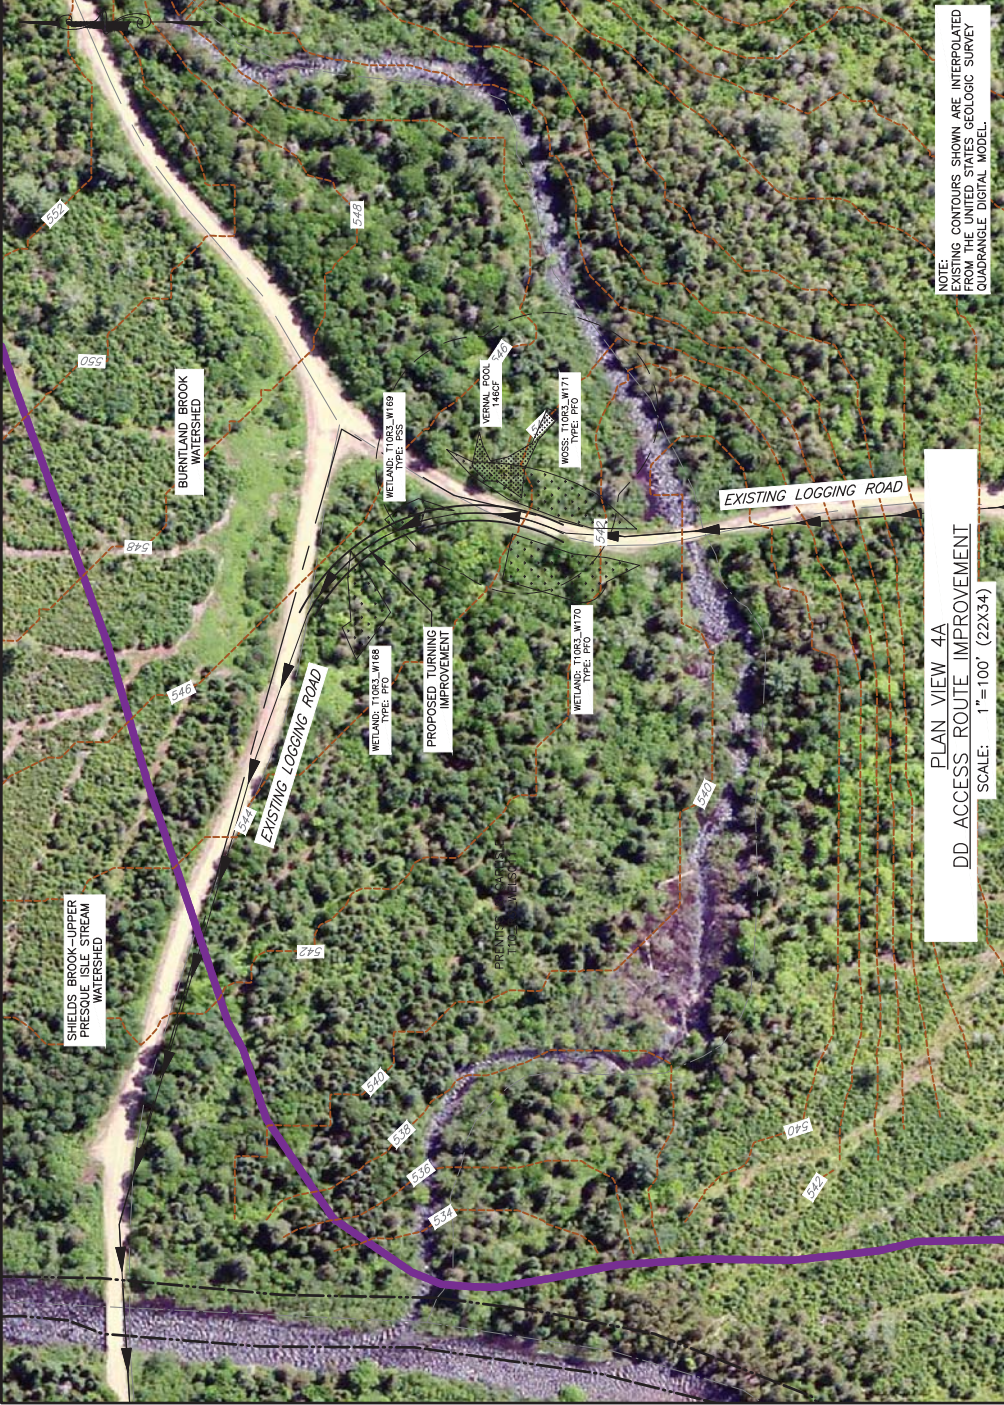

DRAWING NO.

PROJECT
NUMBER NINE WIND FARM
AROOSTOOK COUNTY, MAINE
PRELIMINARY PLANS NOT FOR CONSTRUCTION


TITLE OF DRAWING
INTERSECTION IMPROVEMENTS



135 Colburn Road, Rochester, NY 14623
Phone: 585-534-1310

FA PROJECT NO. 14009
PROJECT MANAGER S. MELLOTT
DRAWN BY DP/BA
SCALE AS SHOWN
ISSUE DATE JULY 2015

REV	DESCRIPTION	DATE	BY
1			
2			
3			
4			
5			
6			
7			

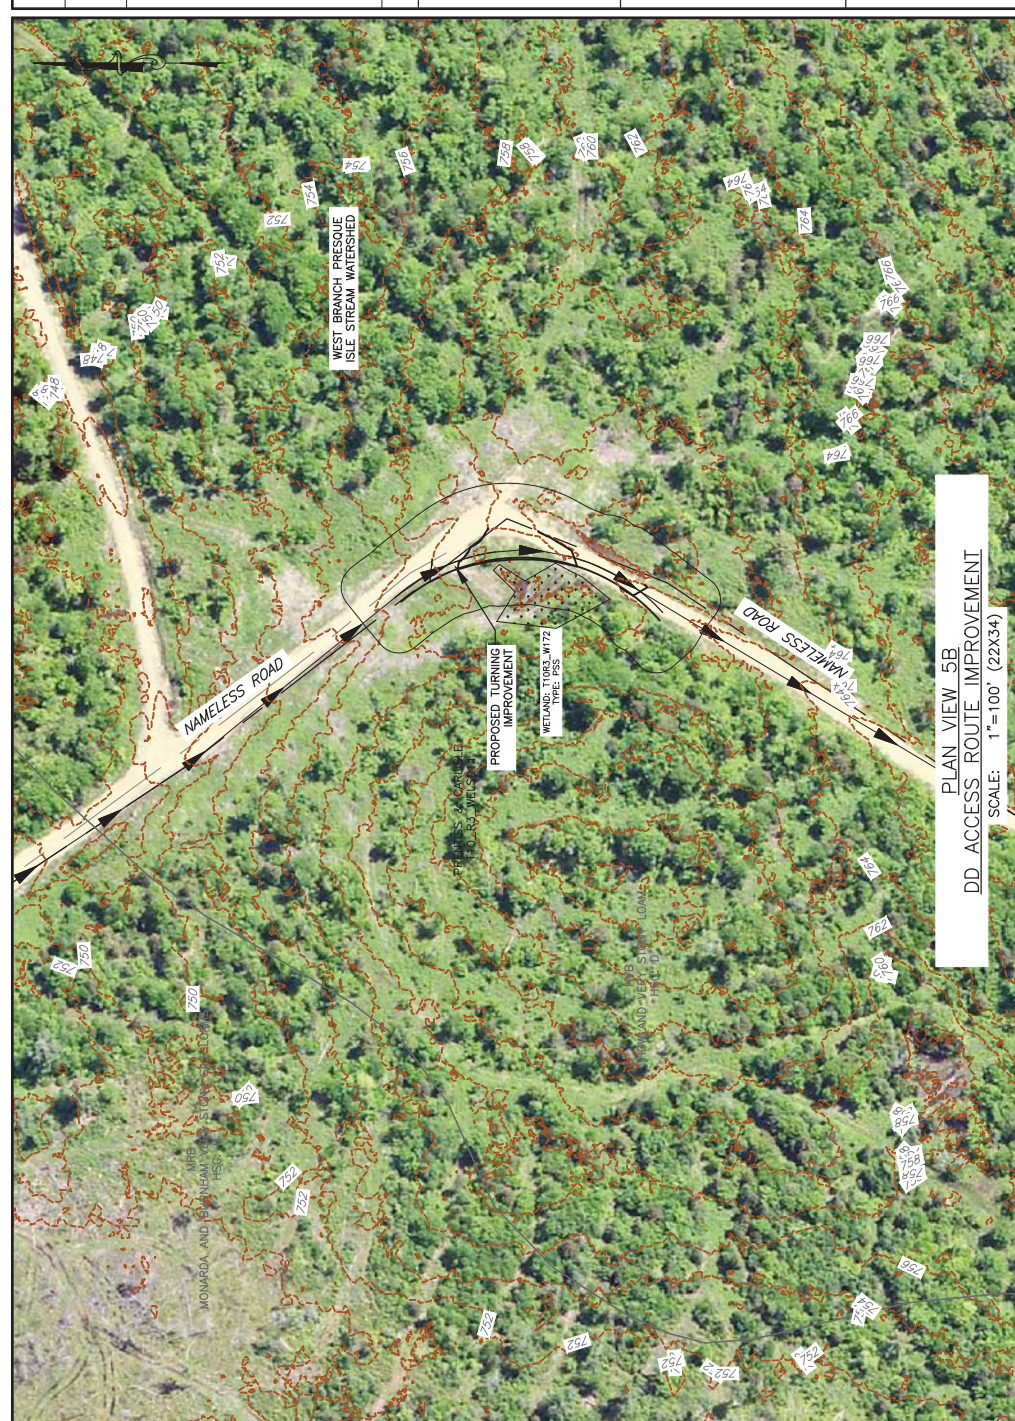

INT-6

DRAWING NO.

PROJECT
 NUMBER NINE WIND FARM
 AROOSTOOK COUNTY, MAINE
 PRELIMINARY PLANS NOT FOR CONSTRUCTION

TITLE OF DRAWING
 INTERSECTION IMPROVEMENTS



FA PROJECT NO.
 14009

PROJECT MANAGER
 S. MELLOTT

DRAWN BY
 DP/BA

SCALE
 AS SHOWN

ISSUE DATE
 JULY 2015

REV	DESCRIPTION	DATE	BY
1			
2			
3			
4			
5			
6			
7			

Copyright © 2014
 FISHER ASSOCIATES, P.E., L.A., P.C.



DRAWING NO.

PROJECT
 NUMBER NINE WIND FARM
 AROOSTOOK COUNTY, MAINE
 PRELIMINARY PLANS NOT FOR CONSTRUCTION

TITLE OF DRAWING
 INTERSECTION IMPROVEMENTS








135 Colburn Road, Rochester, NY 14623
 Phone: 585-334-1310

FA PROJECT NO. 140009
 PROJECT MANAGER S. MELLOTT
 DRAWN BY DP/BA
 SCALE AS SHOWN
 ISSUE DATE JULY 2015

Copyright © 2014
 FISHER ASSOCIATES, P.E., L.S., L.A., P.C.


REV	DESCRIPTION	DATE	BY
1			
2			
3			
4			
5			
6			
7			

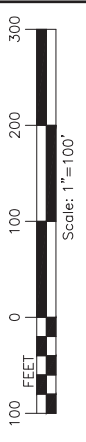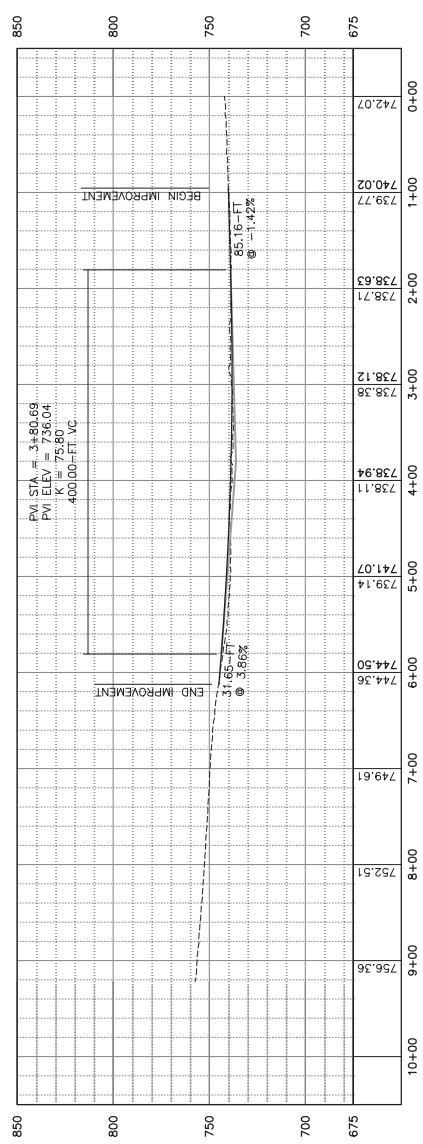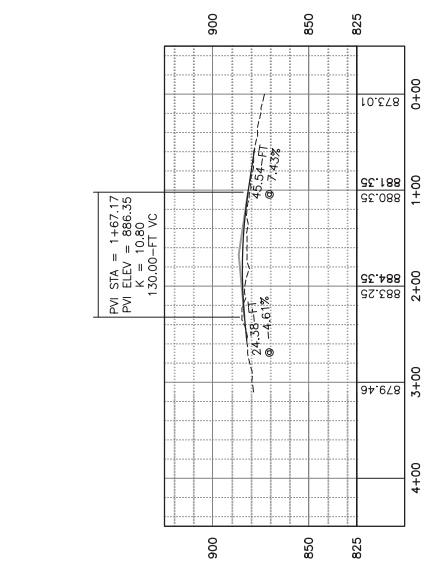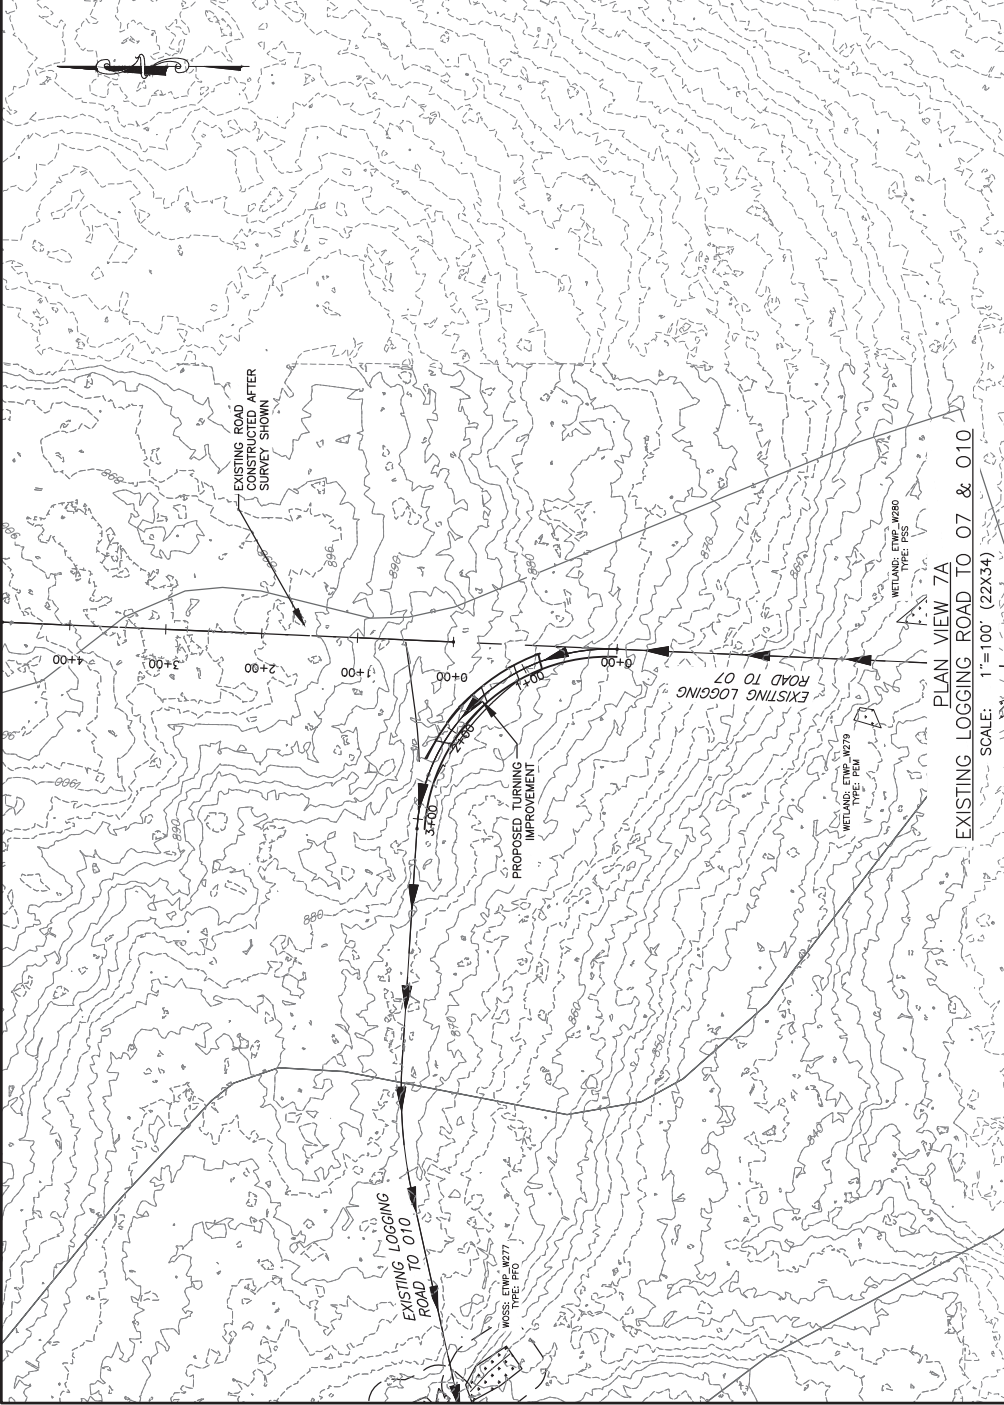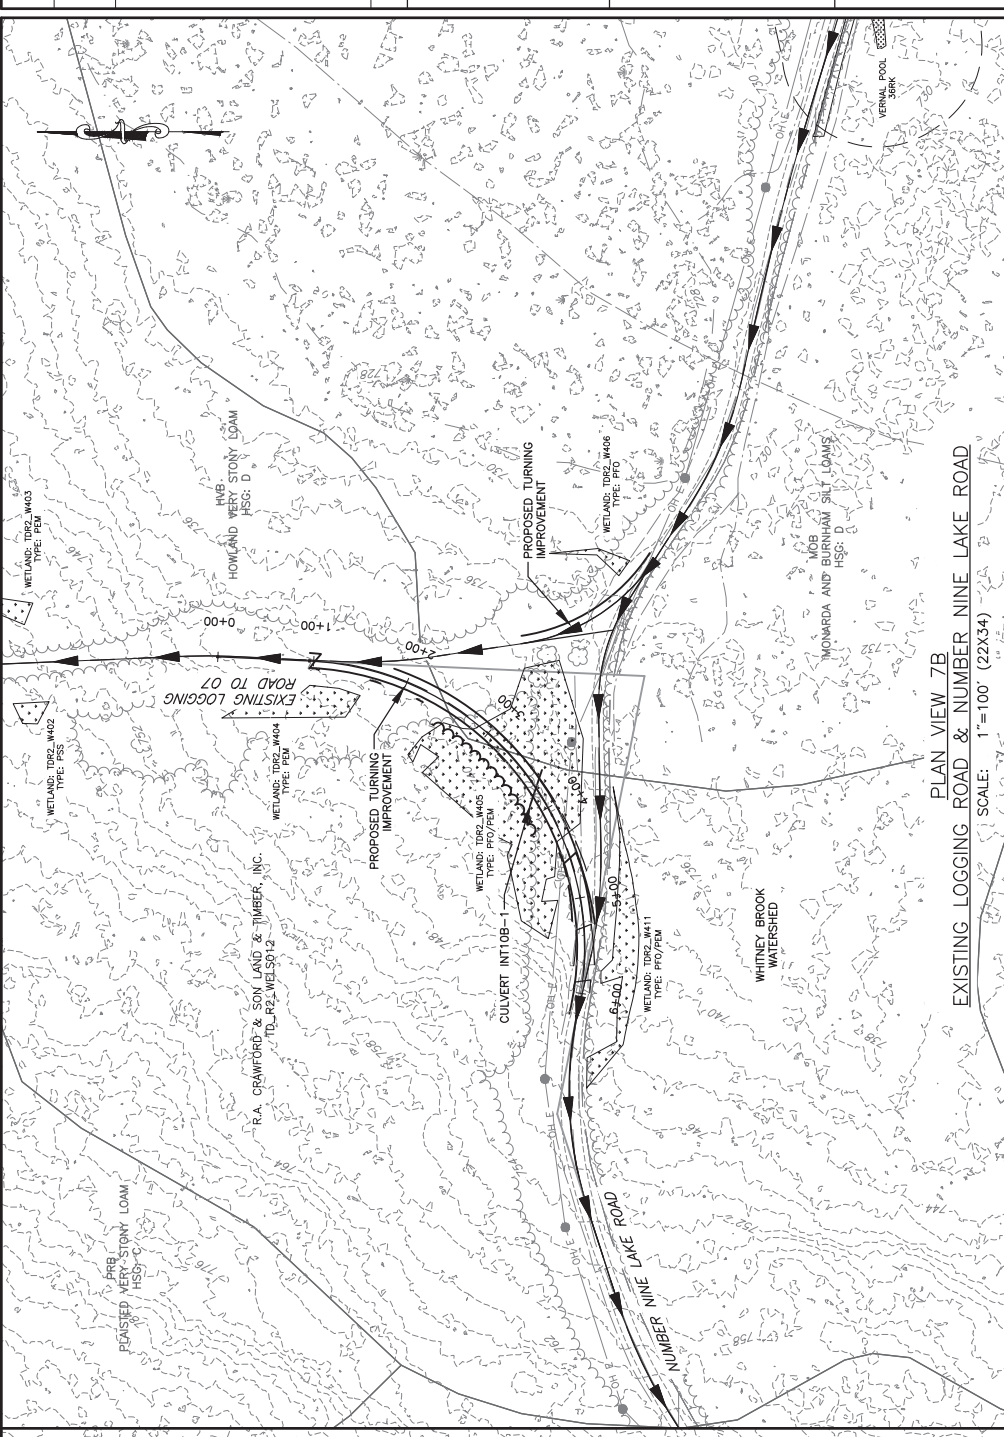

DRAWING NO.

PROJECT
 NUMBER NINE WIND FARM
 AROOSTOOK COUNTY, MAINE
 PRELIMINARY PLANS NOT FOR CONSTRUCTION

TITLE OF DRAWING
 INTERSECTION IMPROVEMENTS






135 Colburn Road, Rochester, NY 14623
 Phone: 585-534-1310







FA PROJECT NO. 14009
 PROJECT MANAGER S. MELLOTT
 DRAWN BY DP/BA
 SCALE AS SHOWN
 ISSUE DATE JULY 2015

Copyright © 2014
 FISHER ASSOCIATES, P.E., L.S., L.A., P.C.

REV	DESCRIPTION	DATE	BY
1			
2			
3			
4			
5			
6			
7			

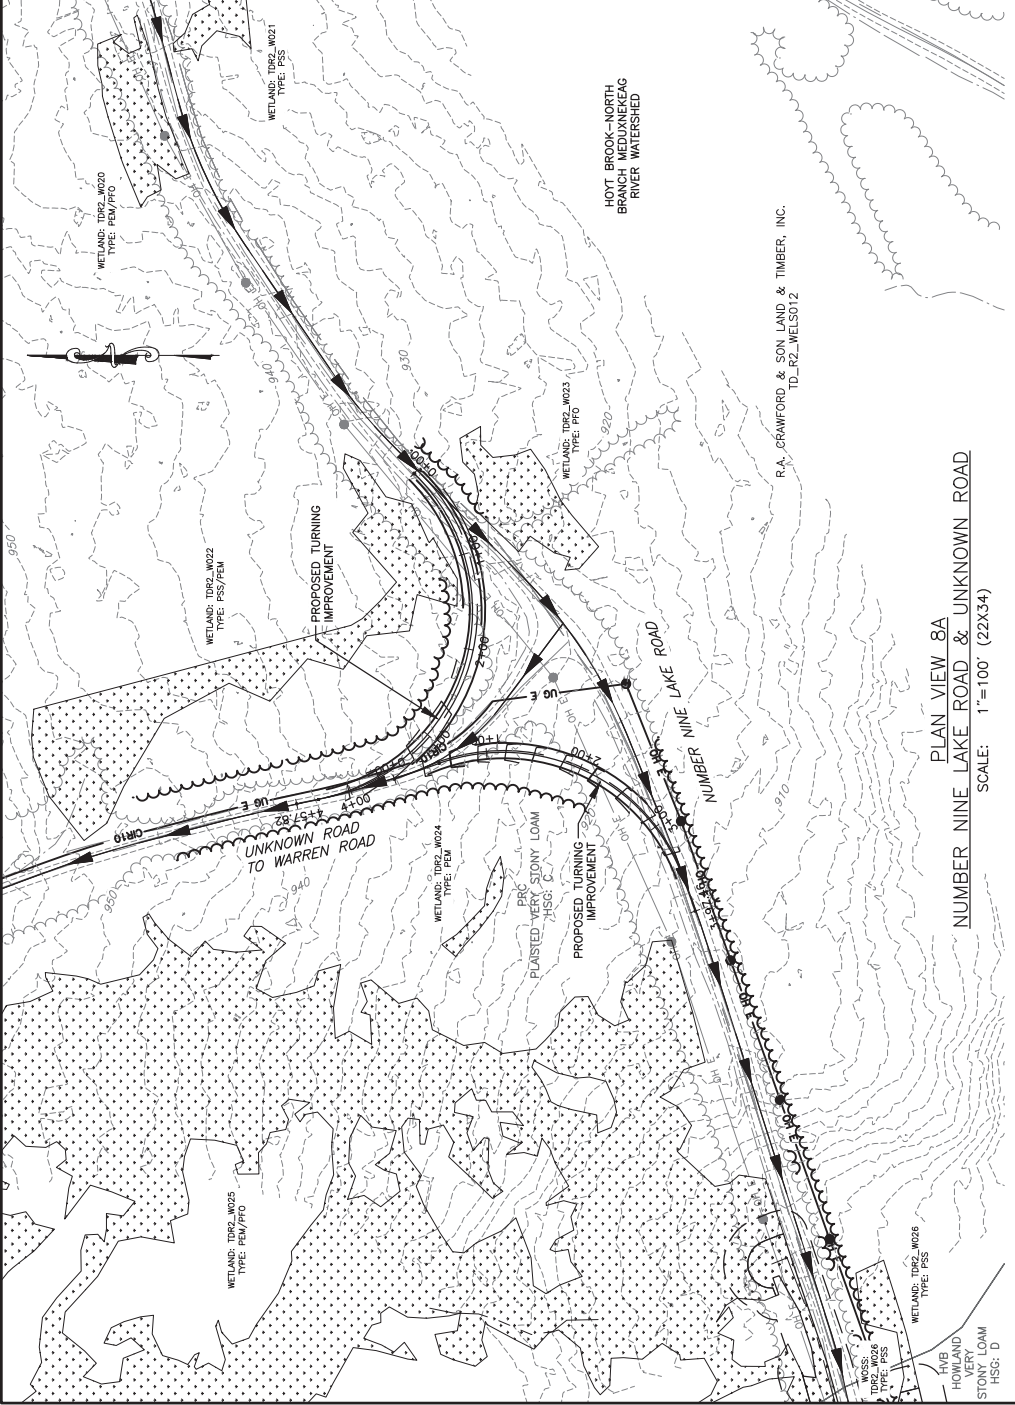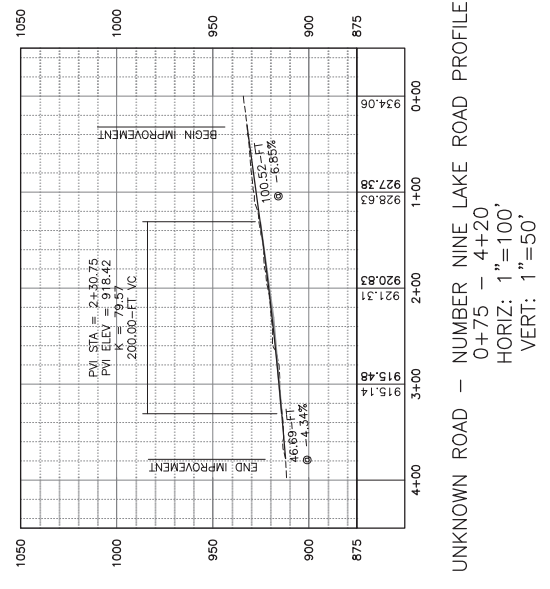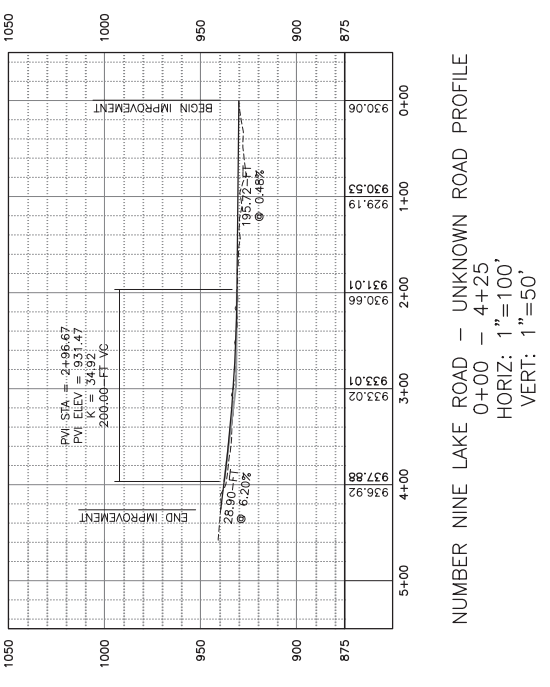


REV	DESCRIPTION	DATE	BY
1			
2			
3			
4			
5			
6			
7			

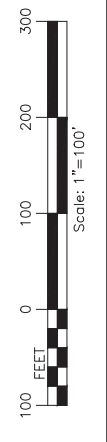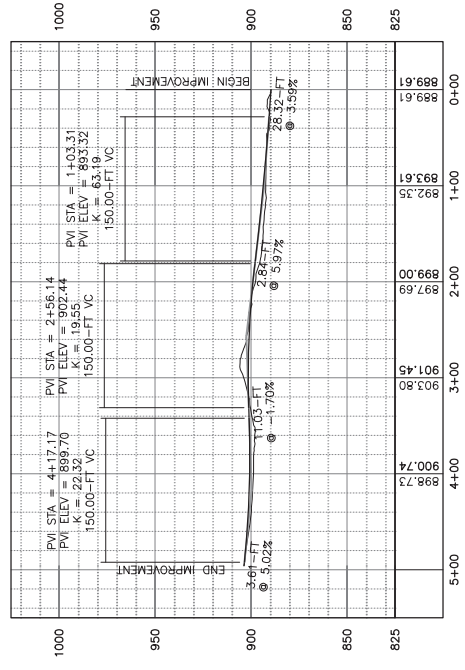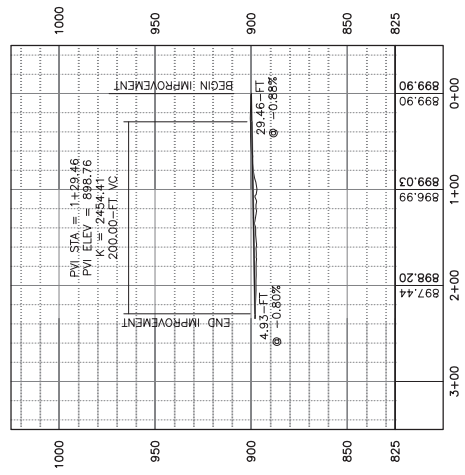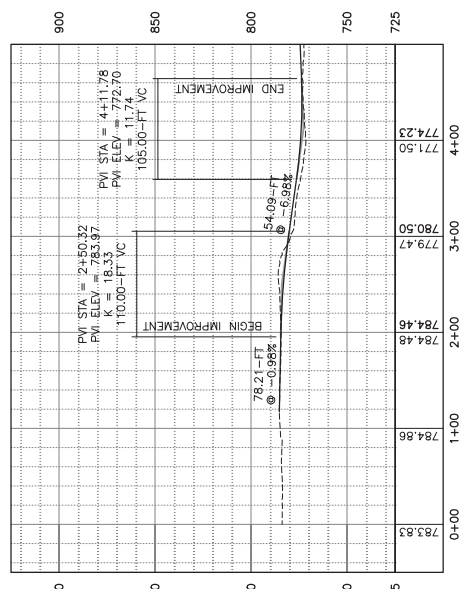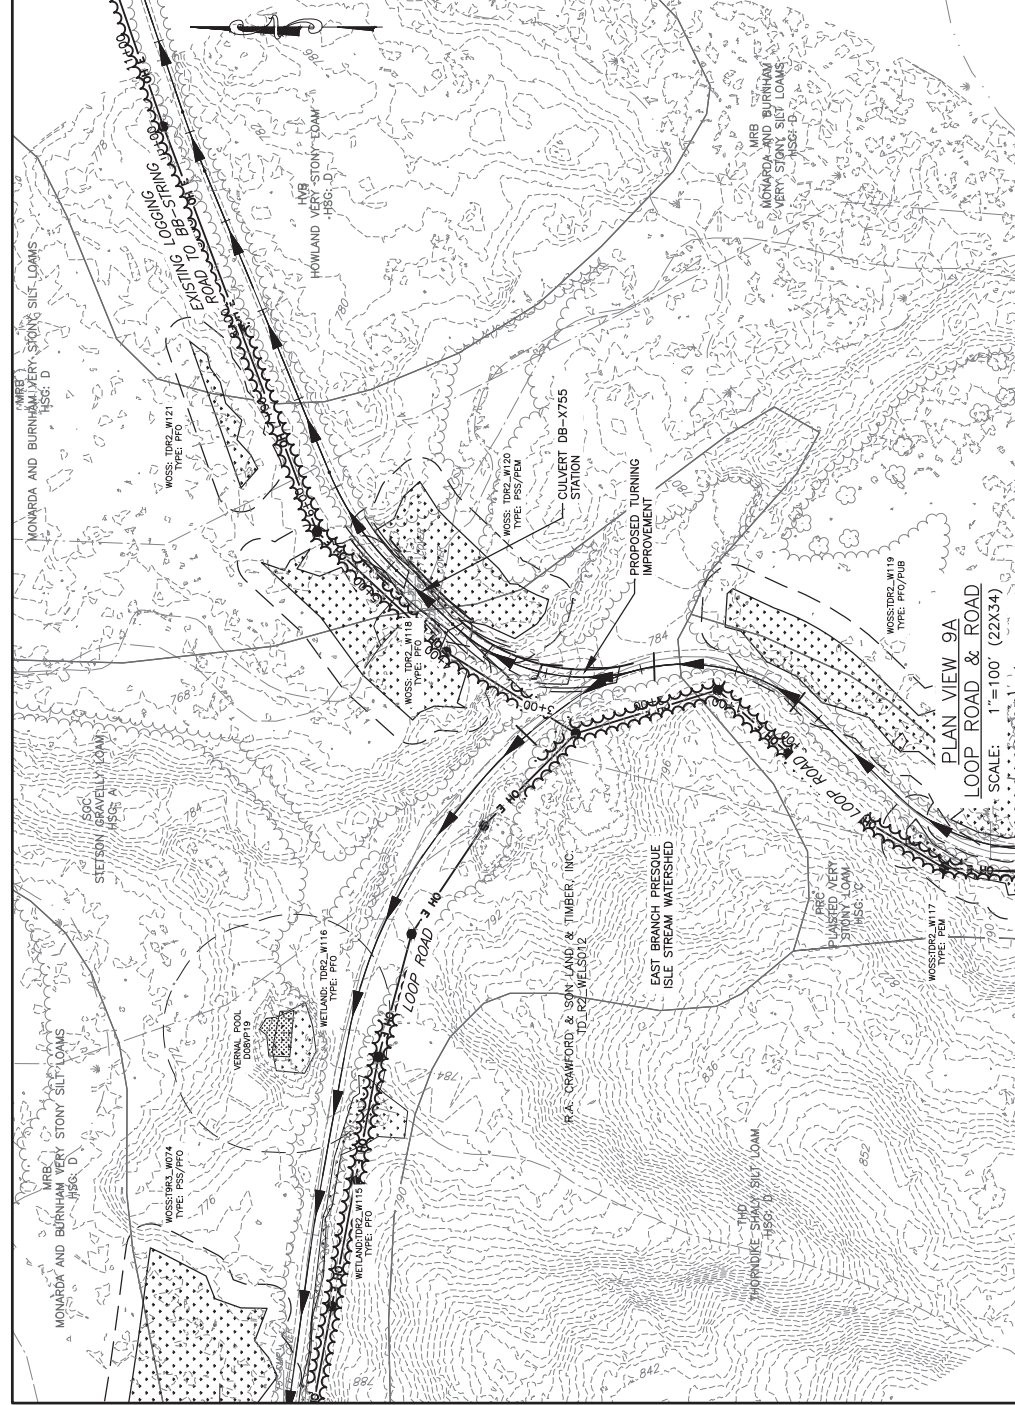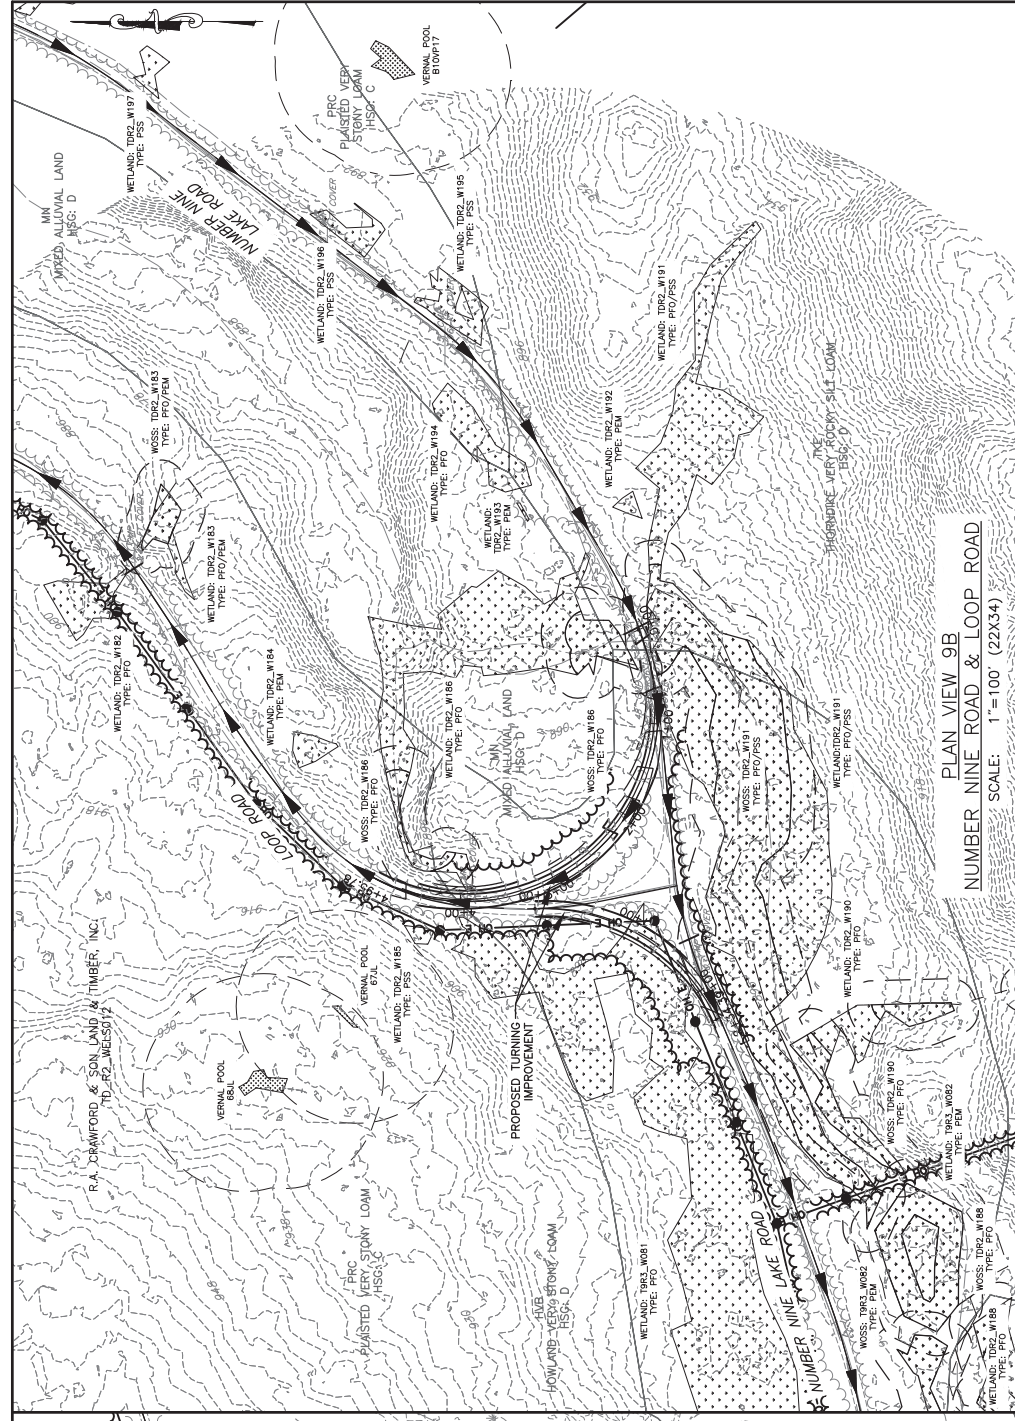


COPYRIGHT © 2014
 FISHER ASSOCIATES, P.E., L.A., P.C.


REV	DESCRIPTION	DATE	BY
1			
2			
3			
4			
5			
6			
7			

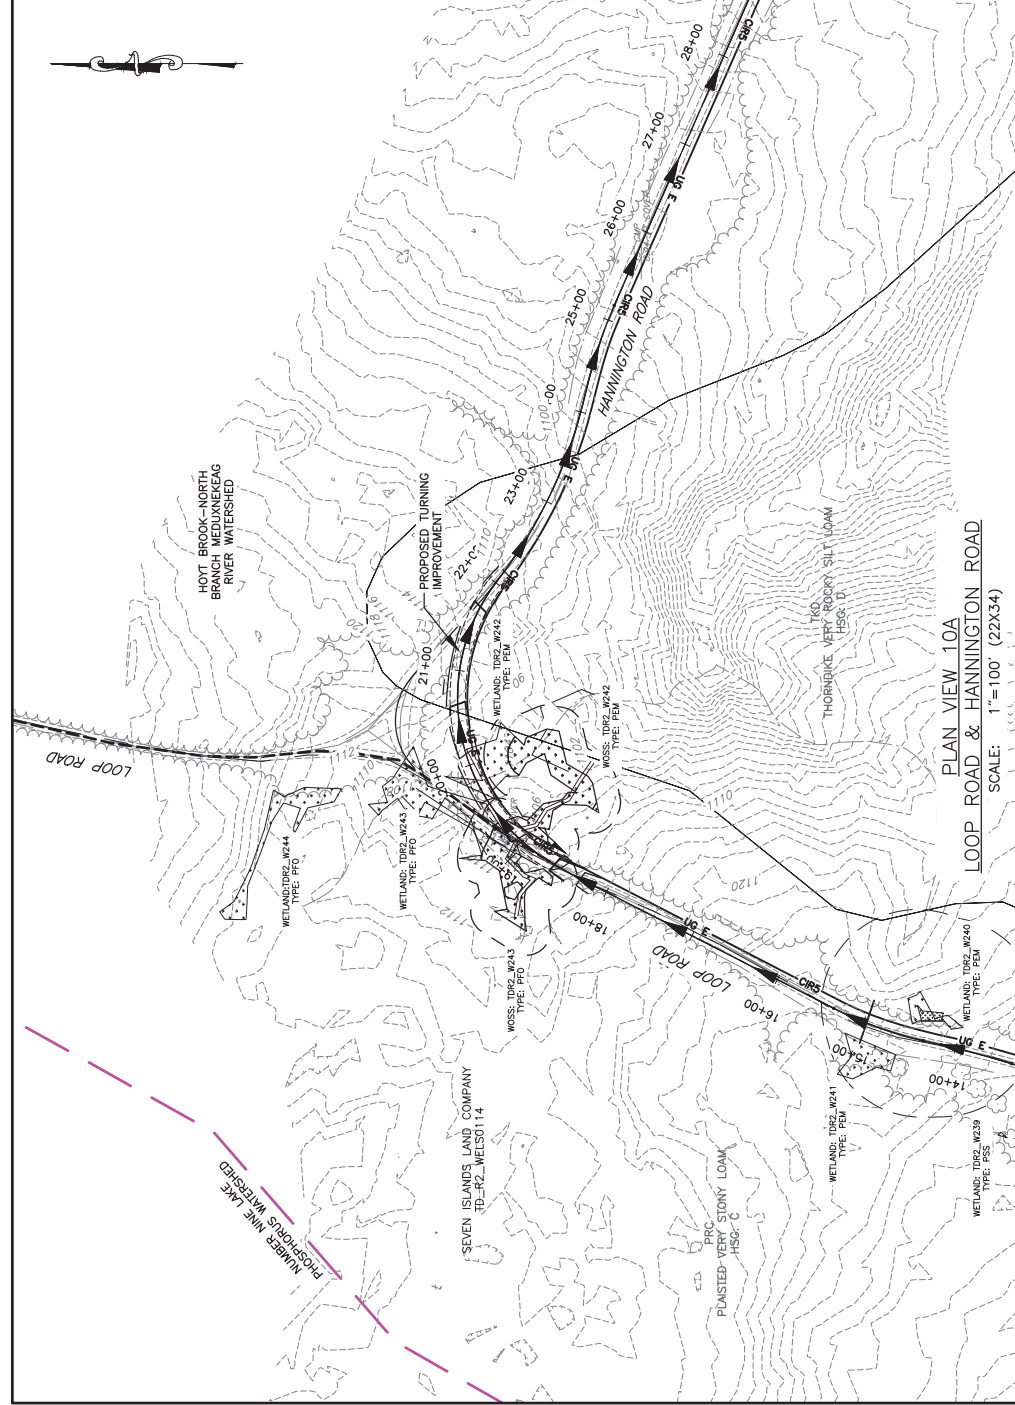


PLAN VIEW 10A
 LOOP ROAD & HANNINGTON ROAD
 SCALE: 1"=100' (22X34)

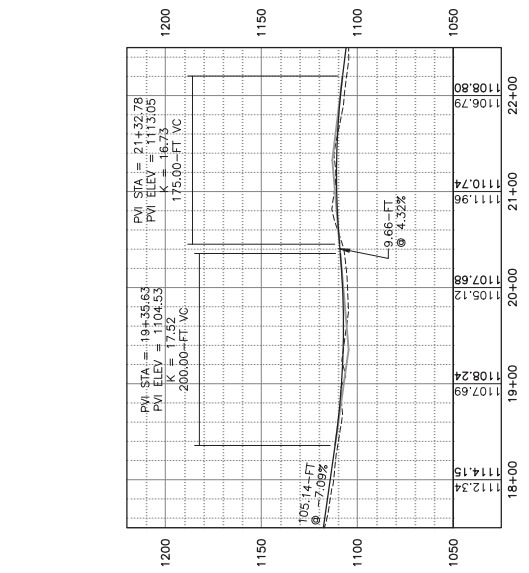

LOOP ROAD - HANNINGTON ROAD
 18+00 - 22+00
 HORIZ: 1"=100'
 VERT: 1"=50'

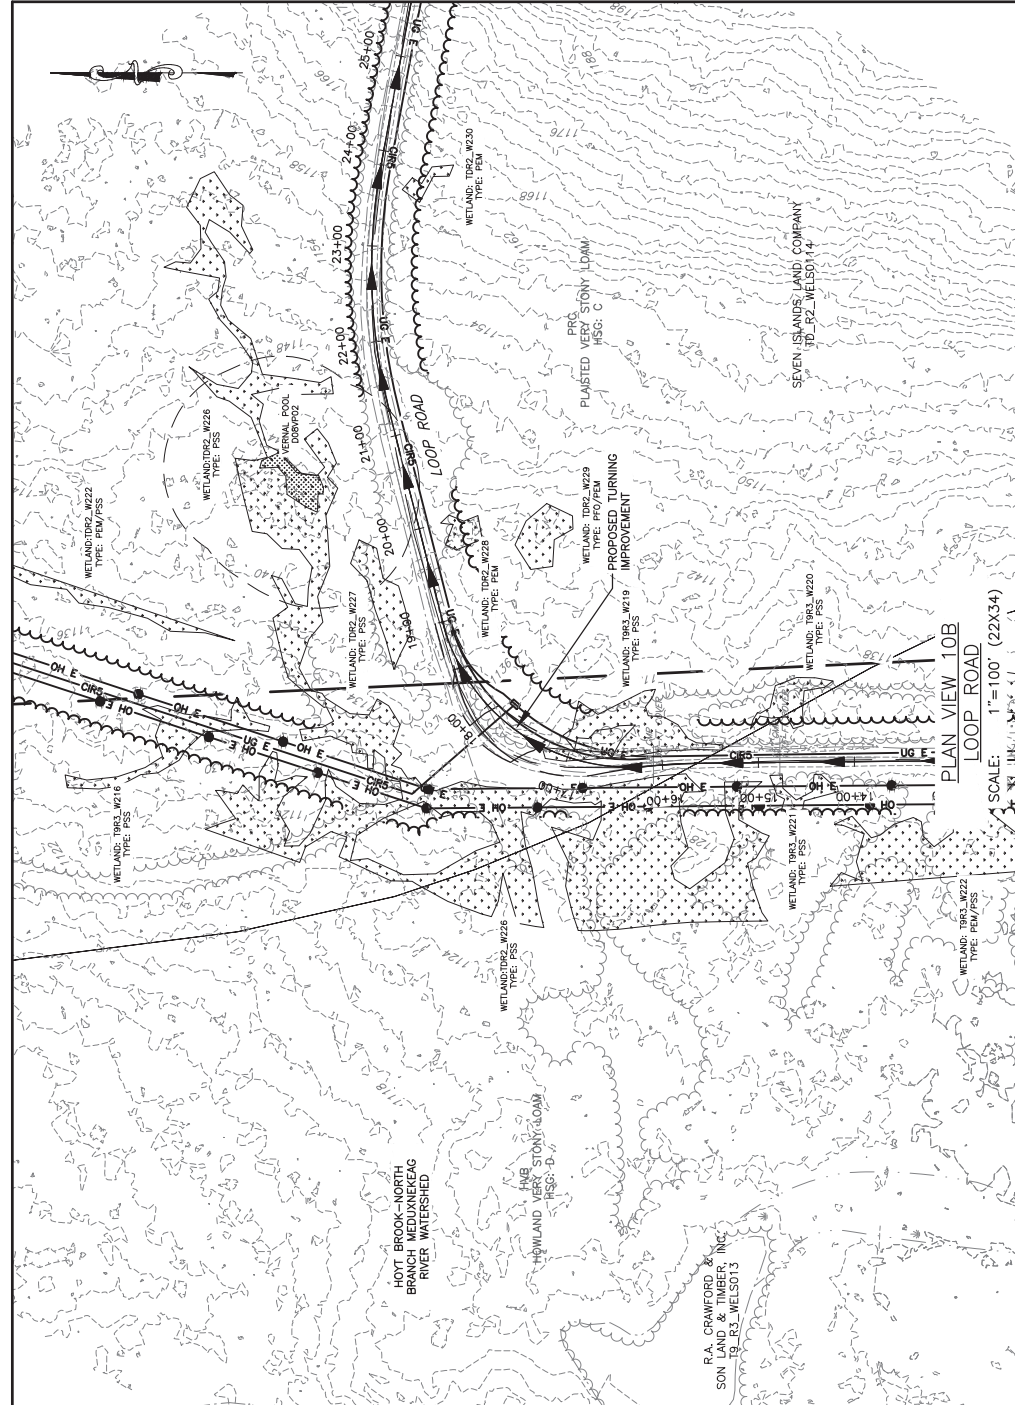

PLAN VIEW 10B
 LOOP ROAD
 SCALE: 1"=100' (22X34)

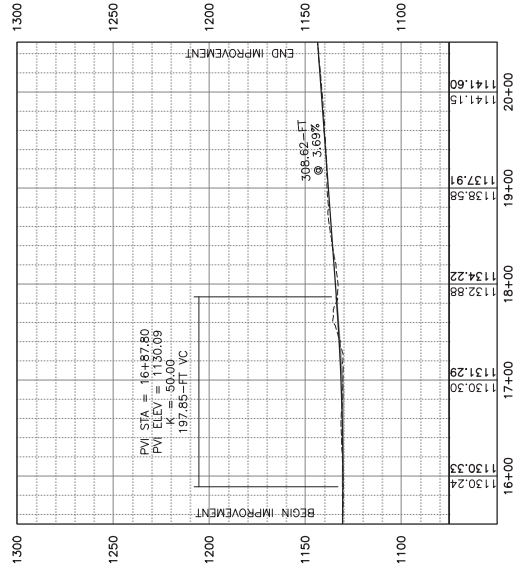

 15+50 - 20+50
 HORIZ: 1"=100'
 VERT: 1"=50'



DRAWING NO.
INT-11
SHEET 309 OF 338

PROJECT
NUMBER NINE WIND FARM
ARROSTOOK COUNTY, MAINE
PRELIMINARY PLANS NOT FOR CONSTRUCTION
TITLE OF DRAWING
INTERSECTION IMPROVEMENTS

NUMBER NINE WIND FARM





FISHER ASSOCIATES
135 Colburn Road, Rochester, NY 14623
Phone: 585-324-1310




FA PROJECT NO.
14009
PROJECT MANAGER
S. MELLOTT
DRAWN BY
DP/BA
SCALE
AS SHOWN
ISSUE DATE
JULY 2015


COPYRIGHT © 2014
FISHER ASSOCIATES, P.E., L.S., L.A., P.C.


REV	DESCRIPTION	DATE	BY
1			
2			
3			
4			
5			
6			
7			

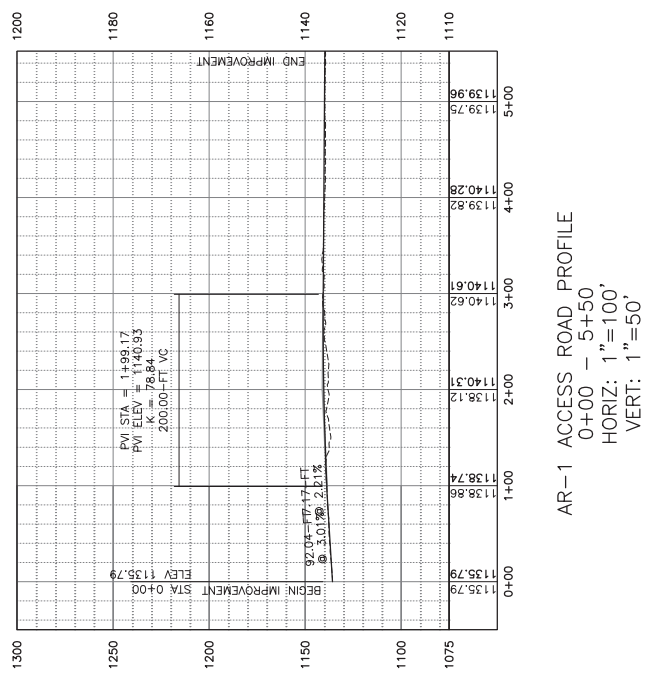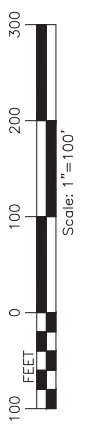


AR-1 ACCESS ROAD PROFILE
0+00 — 5+50
HORIZ: 1" = 100'
VERT: 1" = 50'

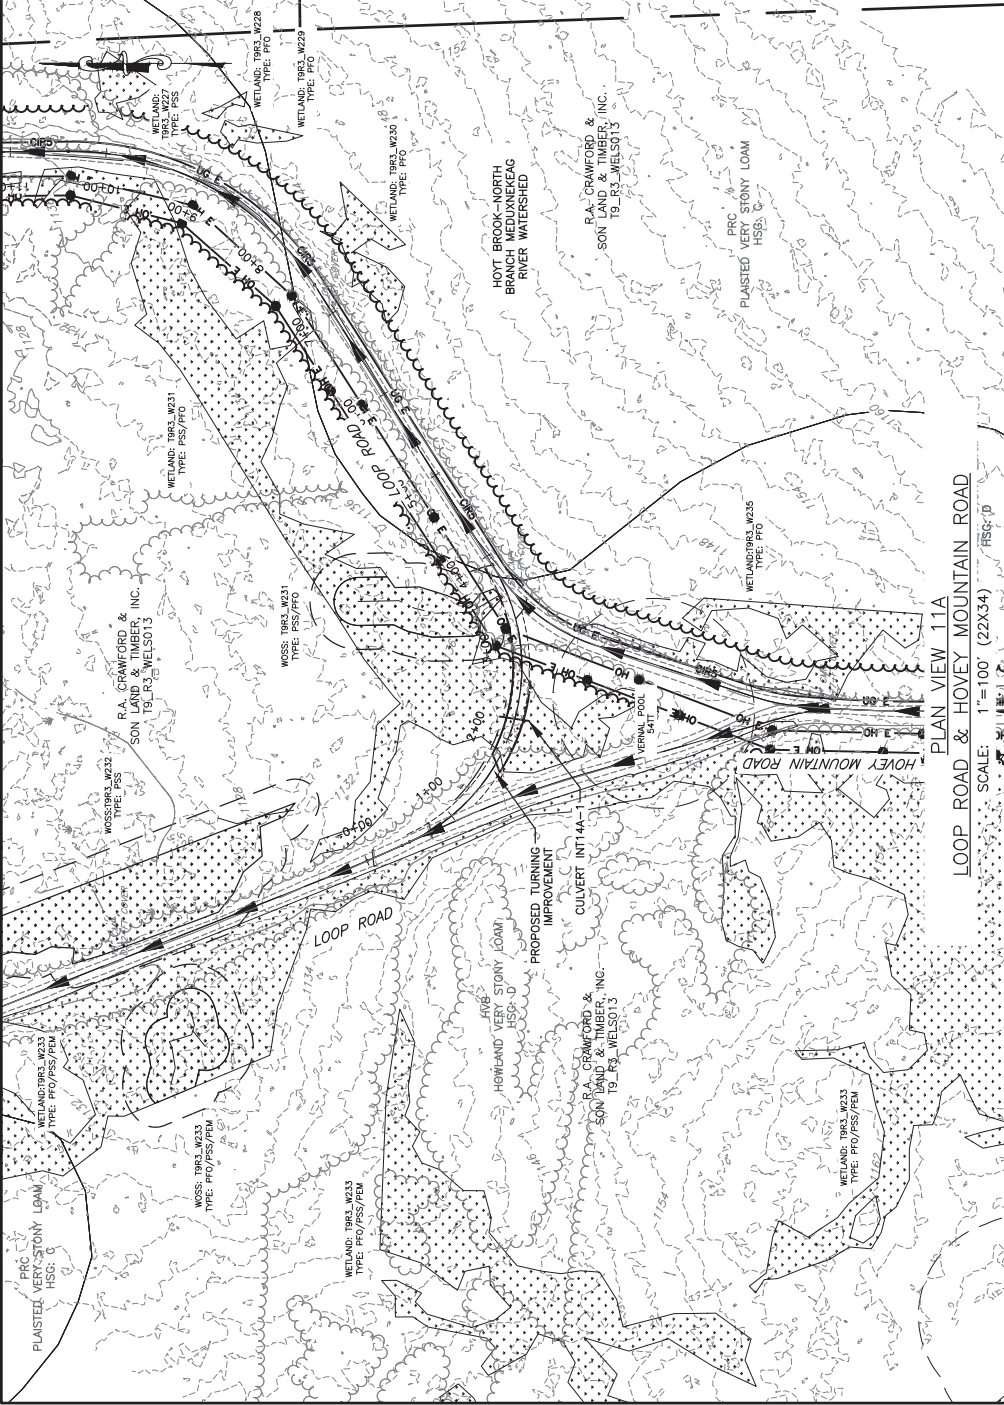


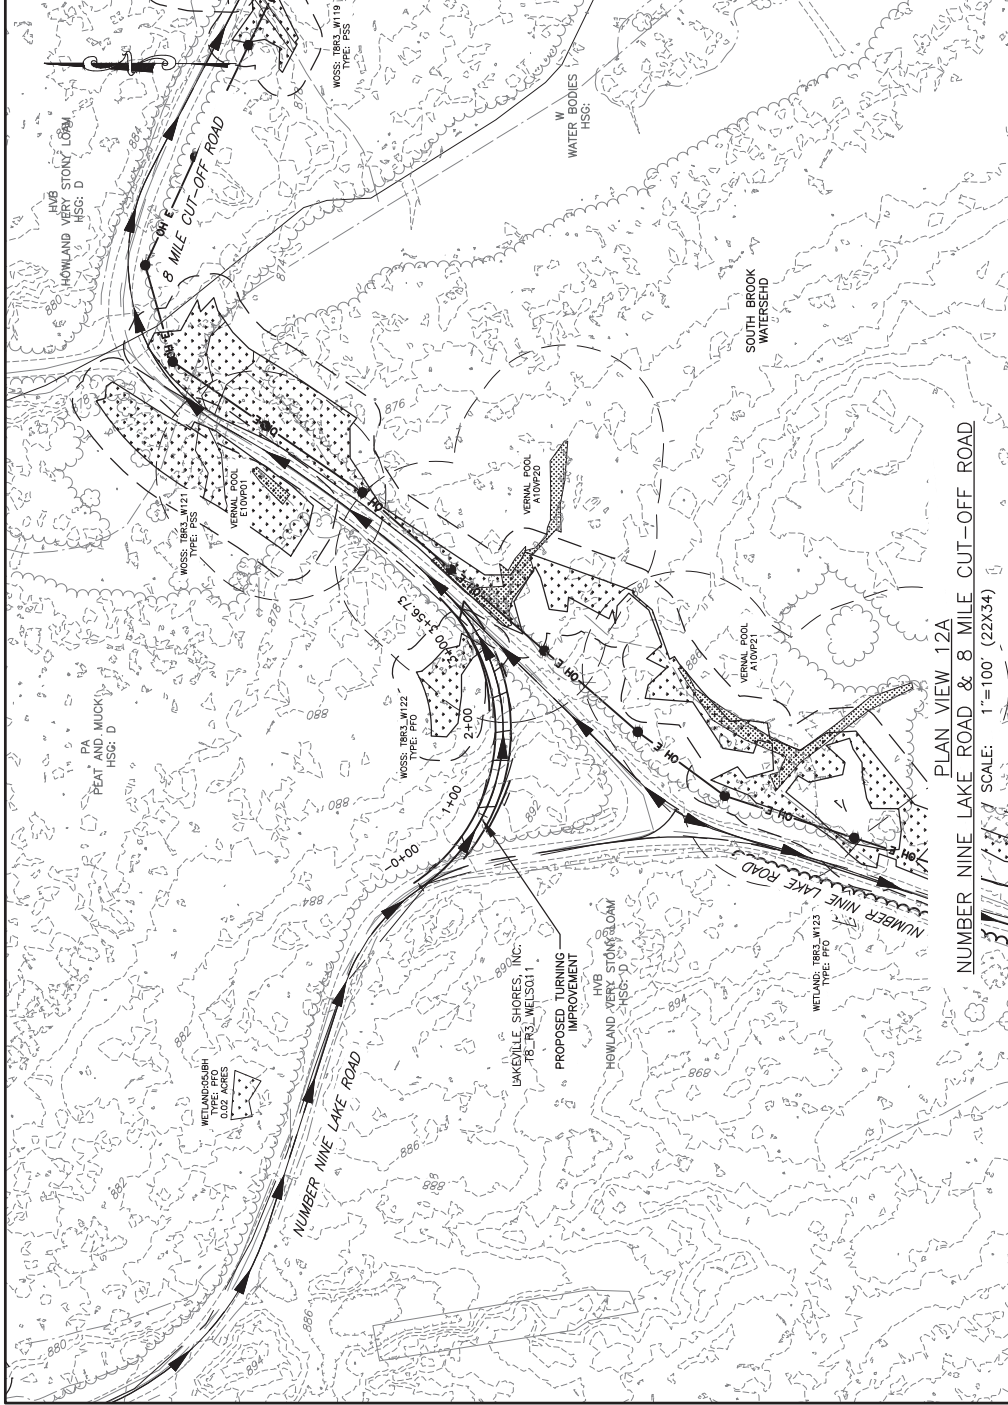


PLAN VIEW 12A
 NUMBER NINE LAKE ROAD & 8 MILE CUT-OFF ROAD
 SCALE: 1"=100' (22X34)

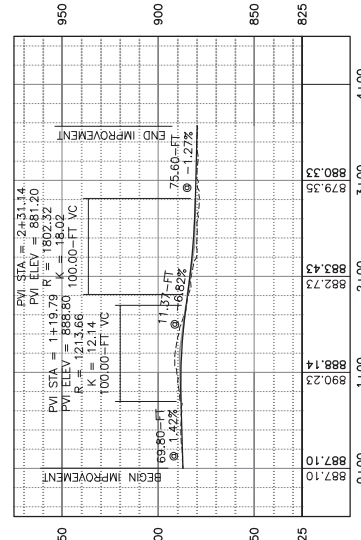


NUMBER NINE LAKE ROAD - 8 MILE CUT-OFF ROAD PROFILE
 0+00 - 3+56
 HORIZ: 1"=100'
 VERT: 1"=50'

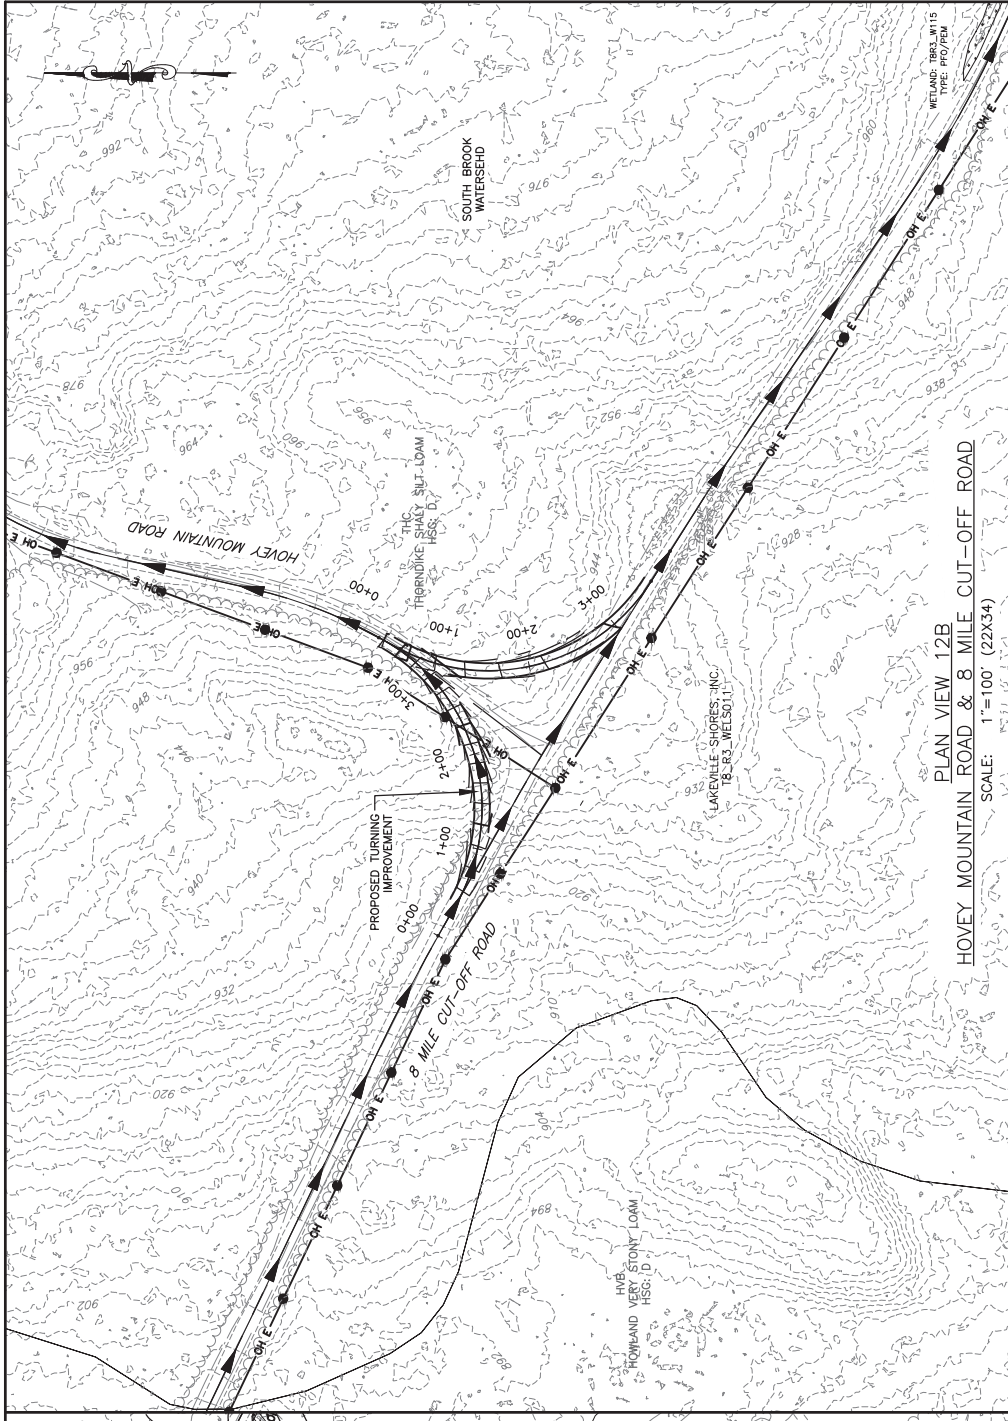


PLAN VIEW 12B
 HOVEY MOUNTAIN ROAD & 8 MILE CUT-OFF ROAD
 SCALE: 1"=100' (22X34)

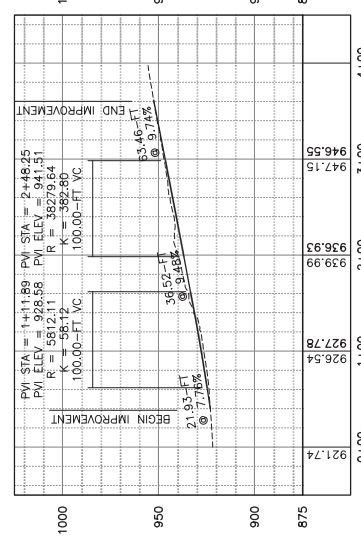

8 MILE CUT-OFF ROAD - HOVEY MOUNTAIN ROAD PROFILE
 0+40 - 3+60
 HORIZ: 1"=100'
 VERT: 1"=50'

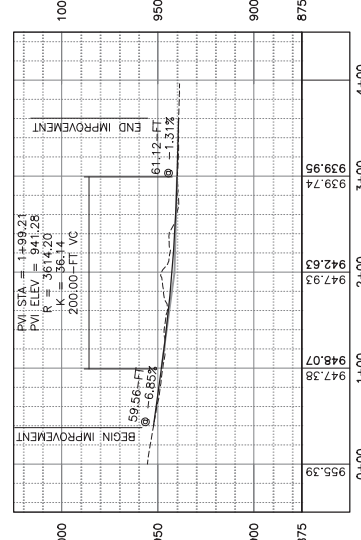

HOVEY MOUNTAIN ROAD - 8 MILE CUT-OFF ROAD PROFILE
 0+40 - 3+60
 HORIZ: 1"=100'
 VERT: 1"=50'

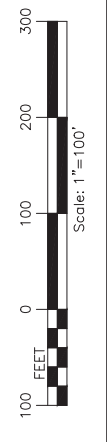

REV	DESCRIPTION	DATE	BY
1			
2			
3			
4			
5			
6			
7			

Copyright © 2014
 FISHER ASSOCIATES, P.E., L.L.C., P.C.
 This drawing was prepared by a member of the professional engineering or land surveying staff of Fisher Associates, P.E., L.L.C., P.C. It is intended for use only for the project and location shown hereon and is not to be used for any other project or location without the written consent of Fisher Associates, P.E., L.L.C., P.C.

FA PROJECT NO. 14009
 PROJECT MANAGER S. MELLOTT
 DRAWN BY DP/BA
 SCALE AS SHOWN
 ISSUE DATE JULY 2015

NUMBER NINE WIND FARM
 PRELIMINARY PLANS NOT FOR CONSTRUCTION
 AROOSTOOK COUNTY, MAINE
 INTERSECTION IMPROVEMENTS




PROJECT NUMBER NINE WIND FARM
 AROOSTOOK COUNTY, MAINE
 PRELIMINARY PLANS NOT FOR CONSTRUCTION
 INTERSECTION IMPROVEMENTS


DRAWING NO. INT-12
 SHEET 310 OF 338




REV	DESCRIPTION	DATE	BY
1			
2			
3			
4			
5			
6			
7			

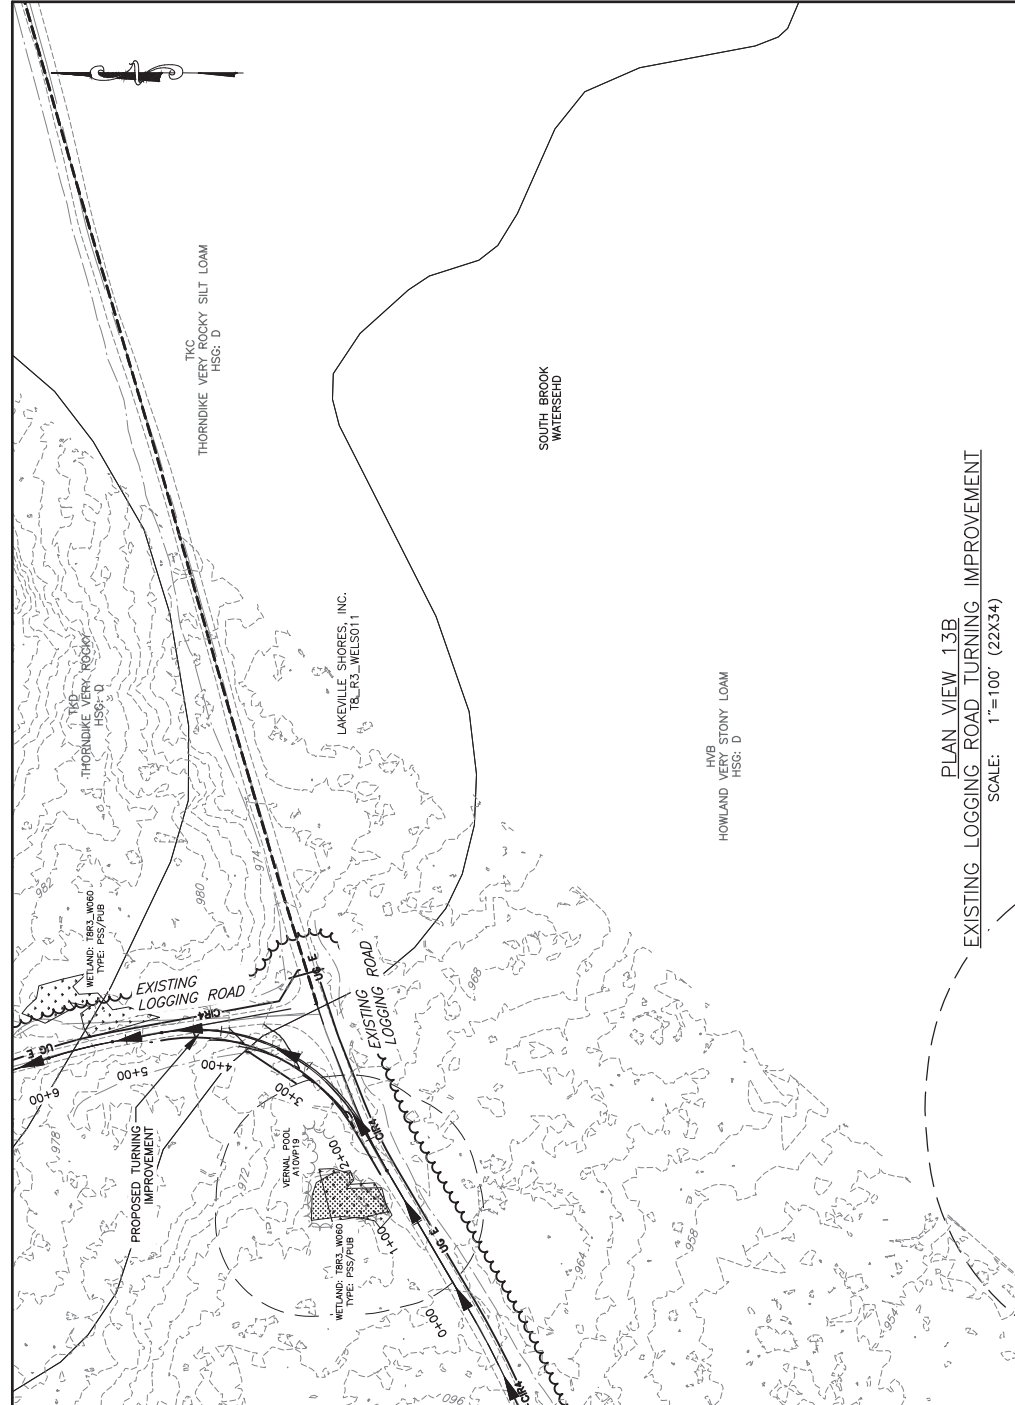



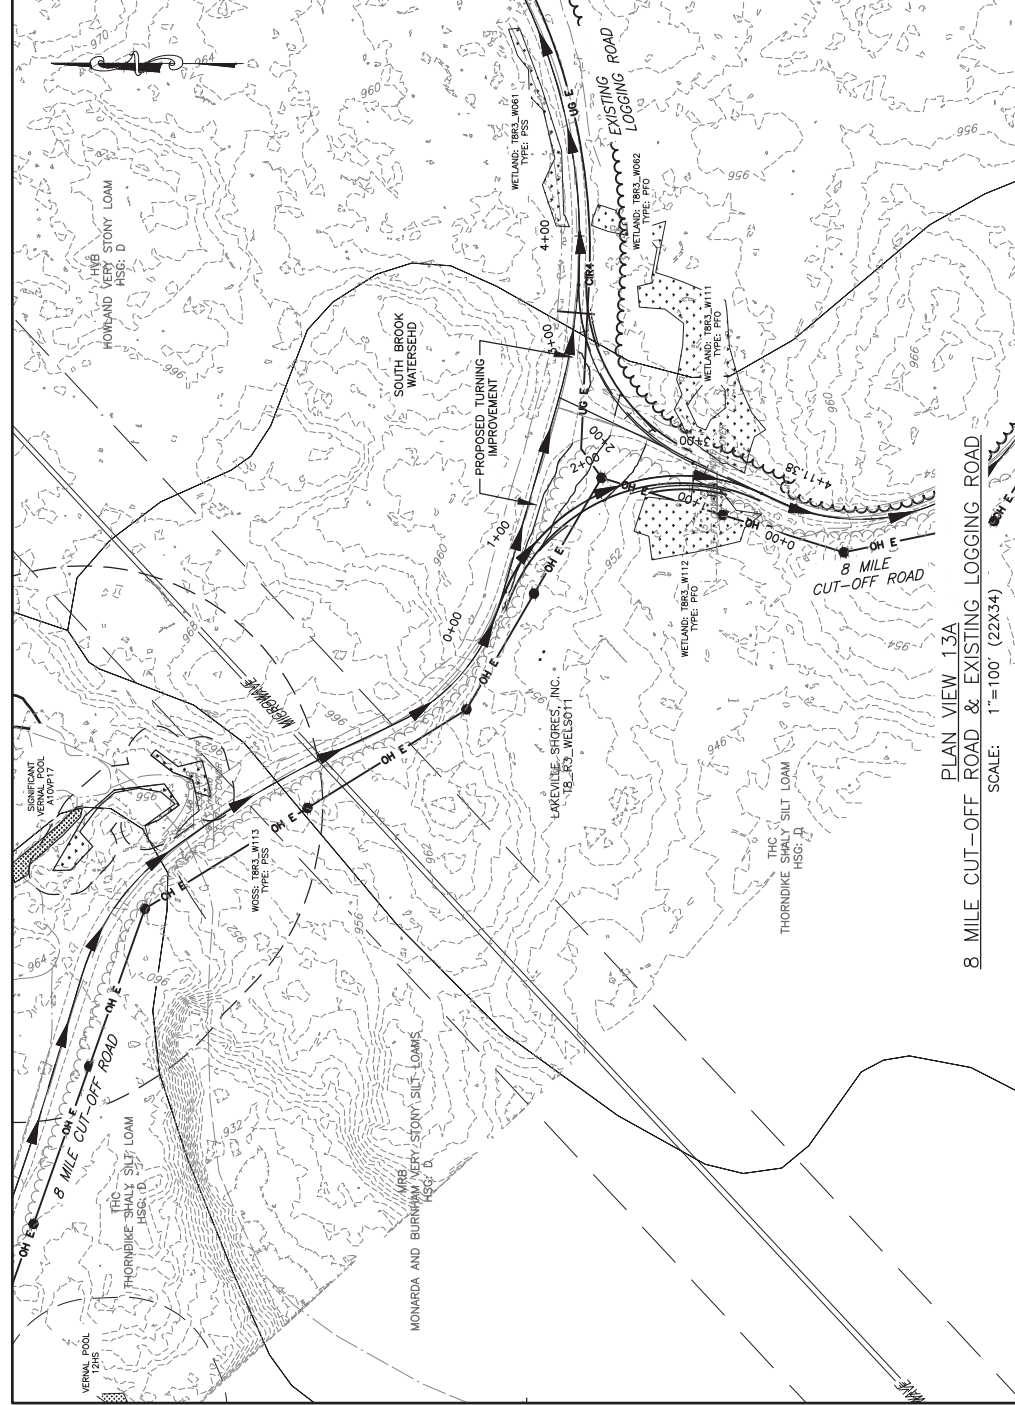



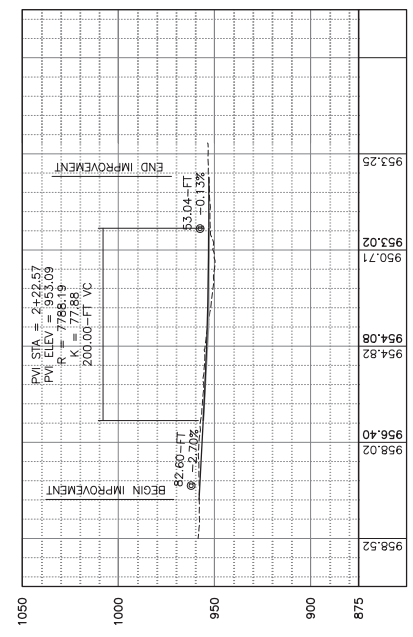


8 MILE CUT-OFF ROAD - 8 MILE CUT-OFF ROAD
 PROFILE
 0+40 - 3+75
 HORIZ: 1"=100'
 VERT: 1"=50'

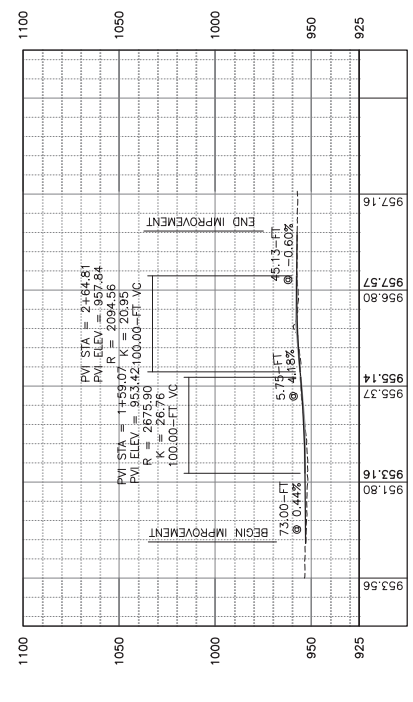

8 MILE CUT-OFF ROAD - EXISTING LOGGING ROAD PROFILE
 0+36 - 3+60
 HORIZ: 1"=100'
 VERT: 1"=50'





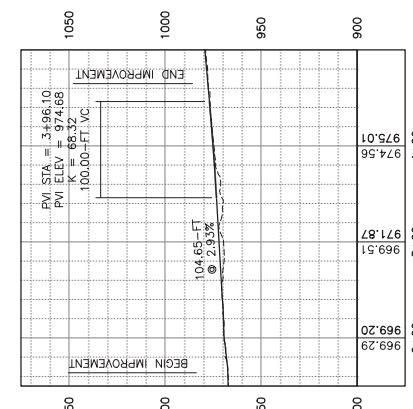


EXISTING LOGGING ROAD PROFILE
 1+64 - 4+65
 HORIZ: 1"=100'
 VERT: 1"=50'

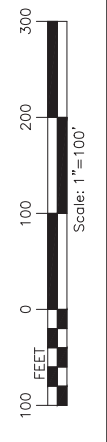



FA PROJECT NO.	140009		
PROJECT MANAGER	S. MELLOTT		
DRAWN BY	DP/BA		
SCALE	AS SHOWN		
ISSUE DATE	JULY 2015		

REV	DESCRIPTION	DATE	BY
1			
2			
3			
4			
5			
6			
7			

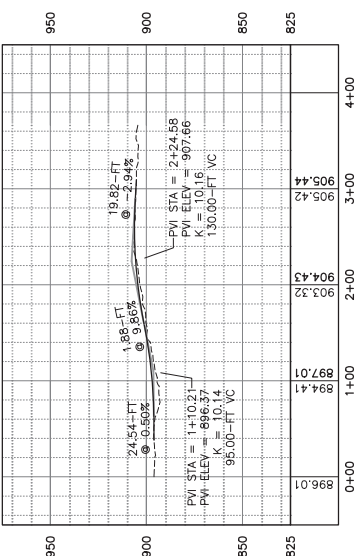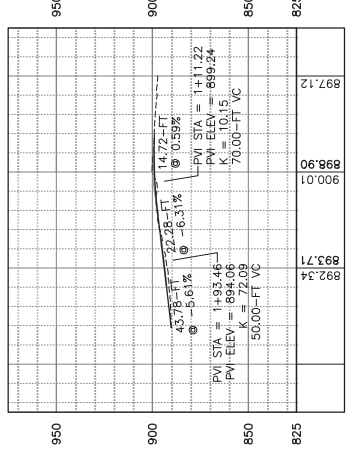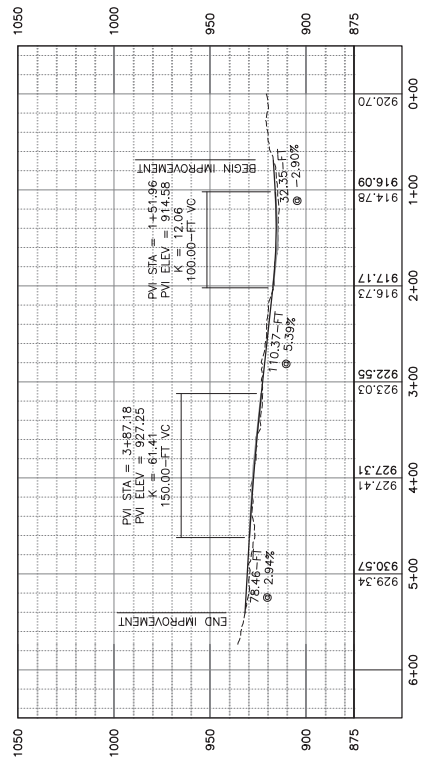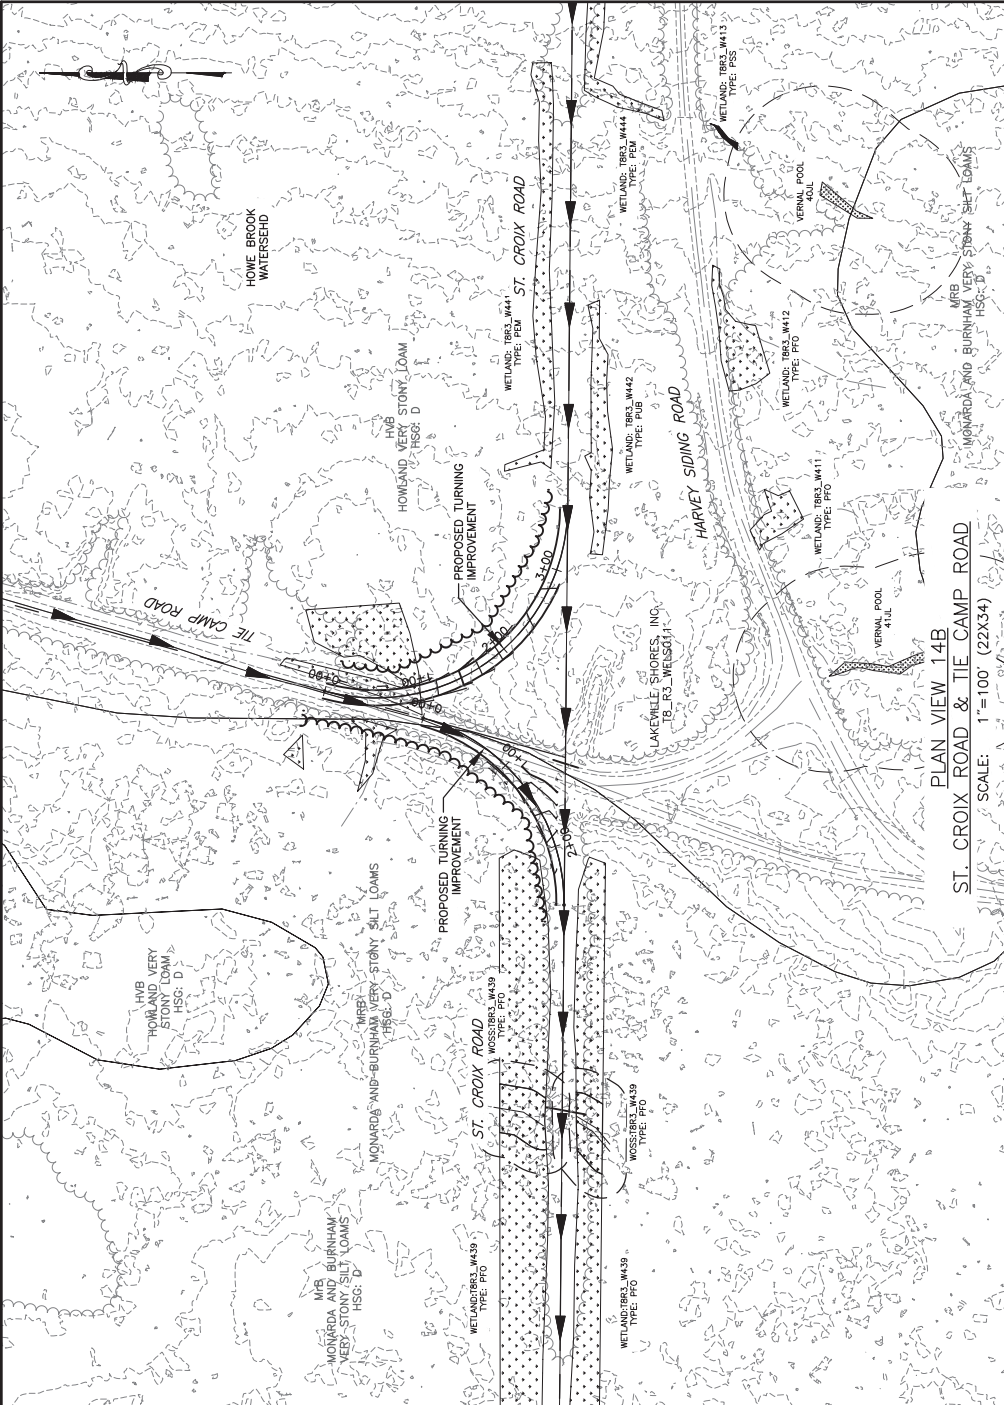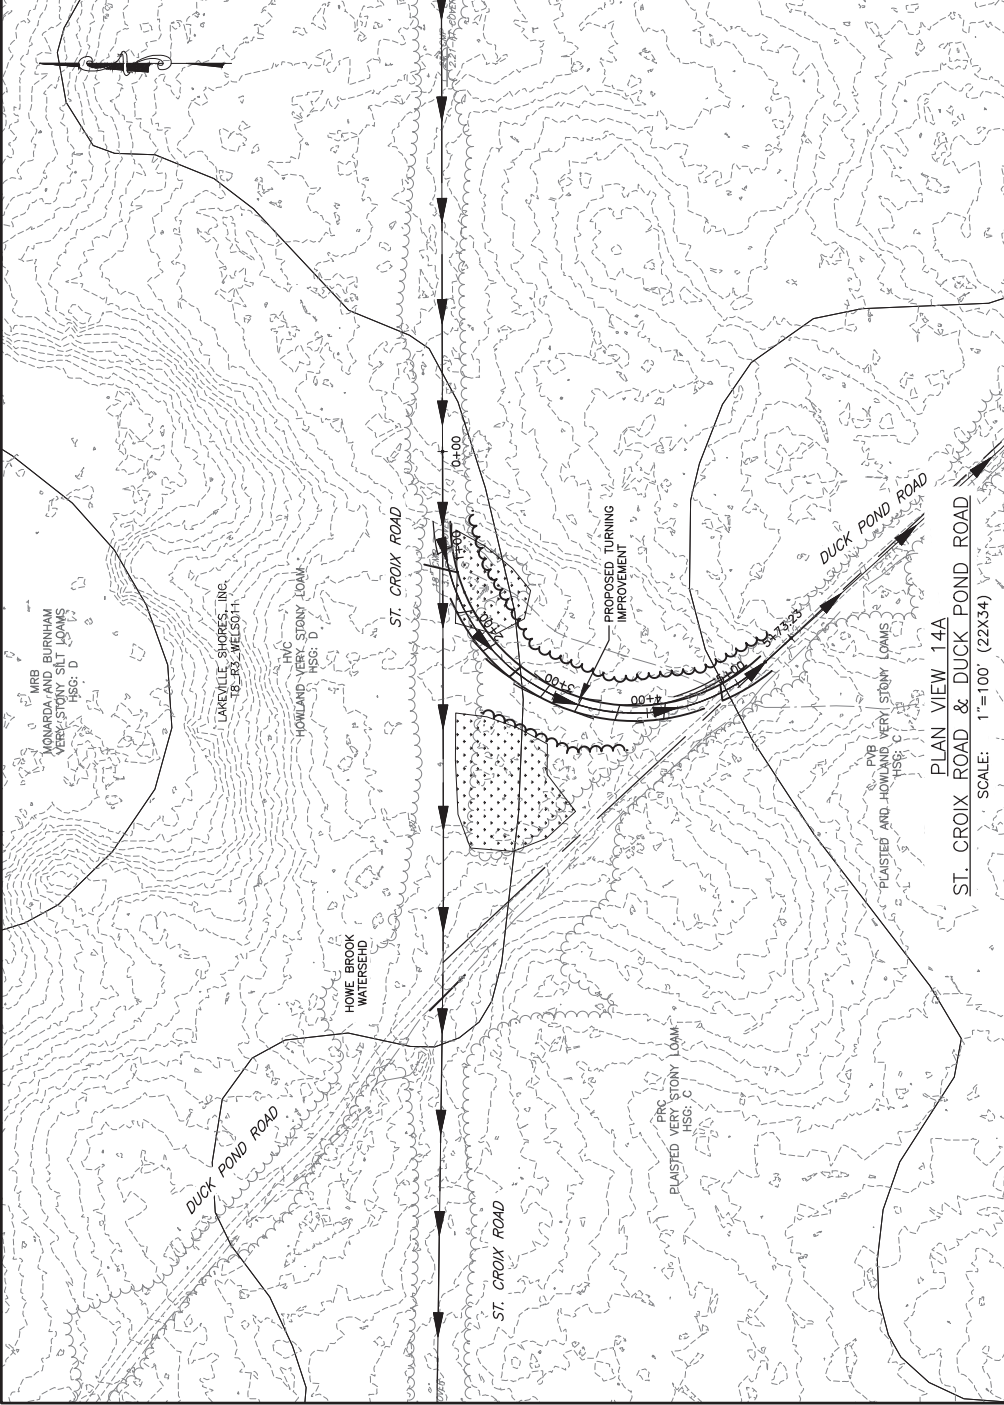

INT-15






DRAWING NO.

PROJECT
 NUMBER NINE WIND FARM
 AROOSTOOK COUNTY, MAINE
 PRELIMINARY PLANS NOT FOR CONSTRUCTION
 INTERSECTION IMPROVEMENTS



FA PROJECT NO. 140009
 PROJECT MANAGER S. MELLOTT
 DRAWN BY DP/BA
 SCALE AS SHOWN
 ISSUE DATE JULY 2015

REV	DESCRIPTION	DATE	BY
1			
2			
3			
4			
5			
6			
7			

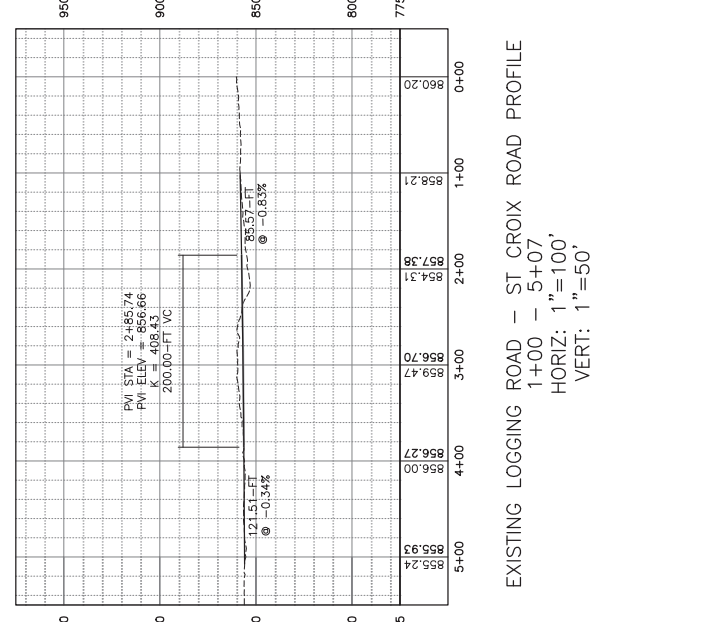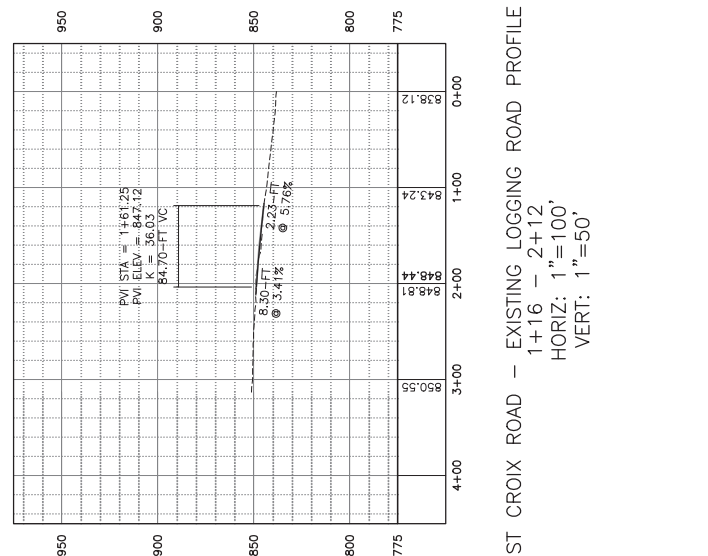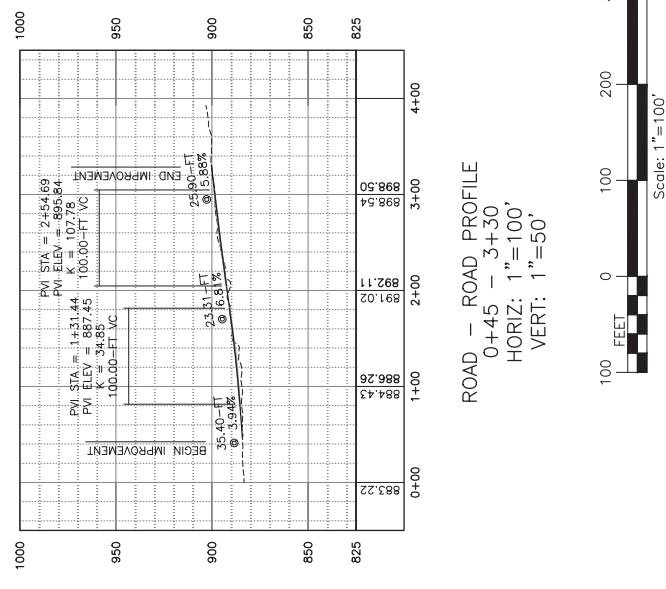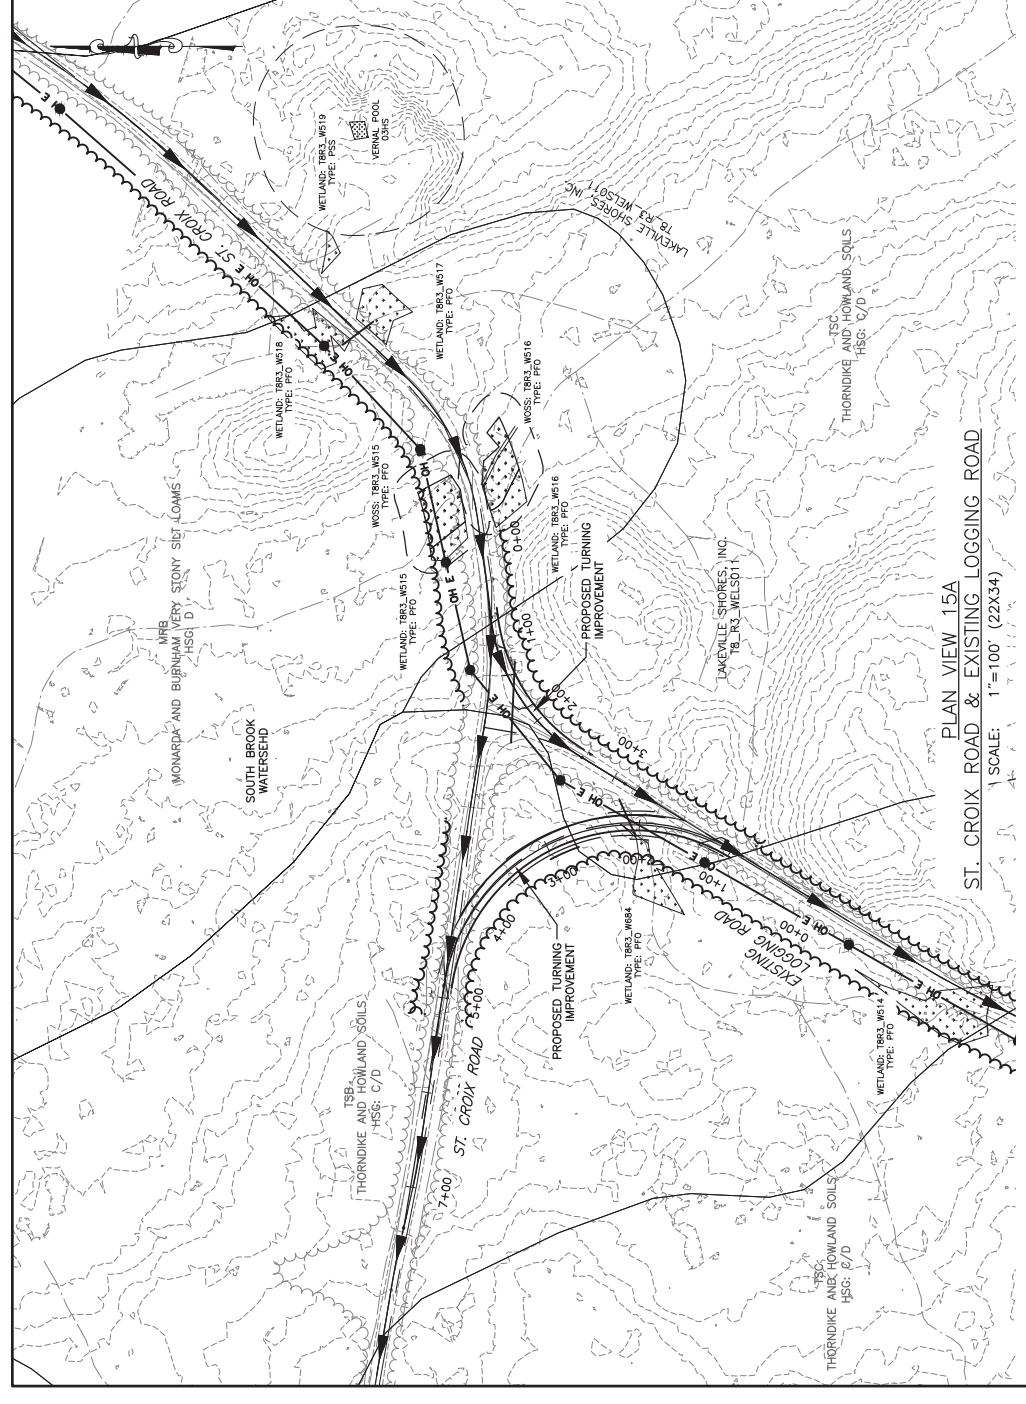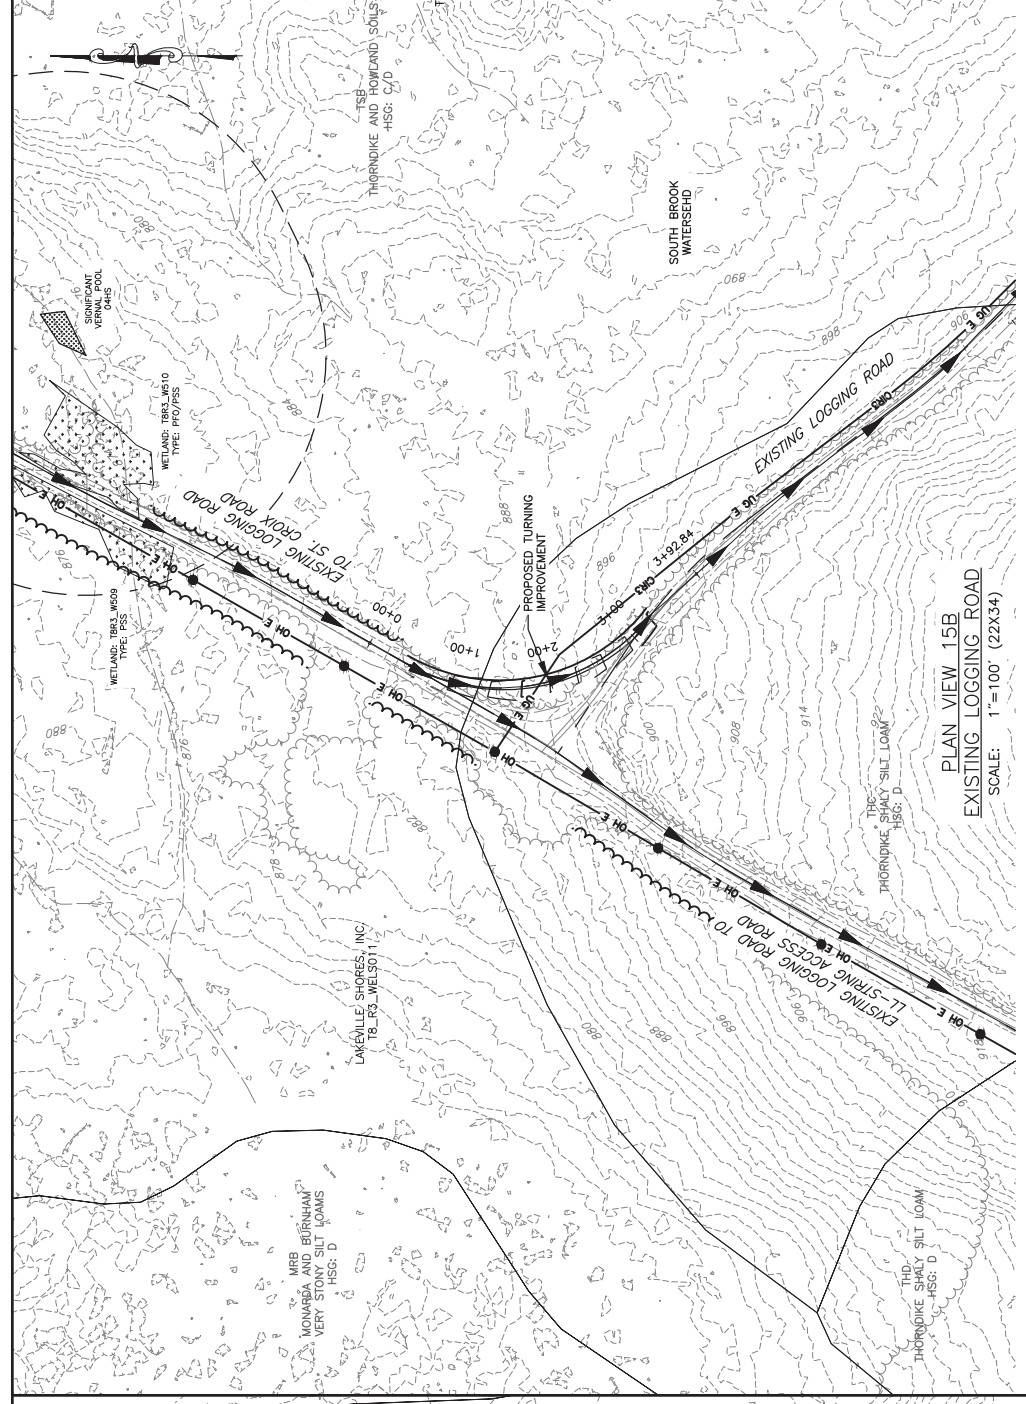

INT-16

DRAWING NO.


PROJECT
 NUMBER NINE WIND FARM
 AROOSTOOK COUNTY, MAINE
 PRELIMINARY PLANS NOT FOR CONSTRUCTION
 INTERSECTION IMPROVEMENTS




FA PROJECT NO.
 140009
 PROJECT MANAGER
 S. MELLOTT
 DRAWN BY
 DP/BA
 SCALE
 AS SHOWN
 ISSUE DATE
 JULY 2015

COPYRIGHT © 2014
 FISHER ASSOCIATES, P.E., L.A., P.C.



REV	DESCRIPTION	DATE	BY
1			
2			
3			
4			
5			
6			
7			

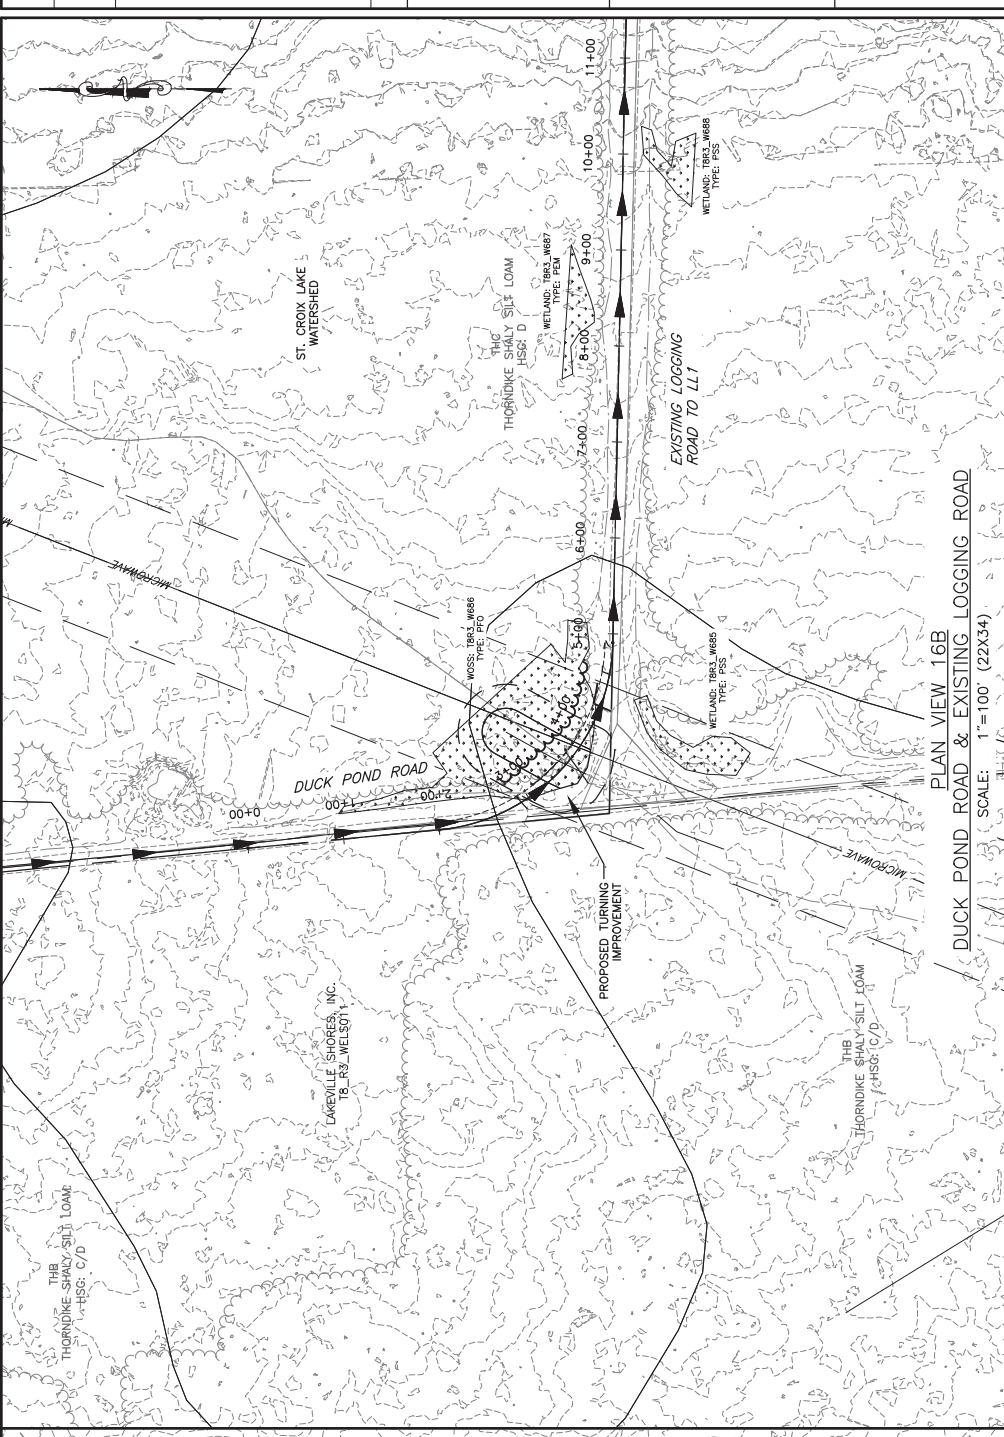



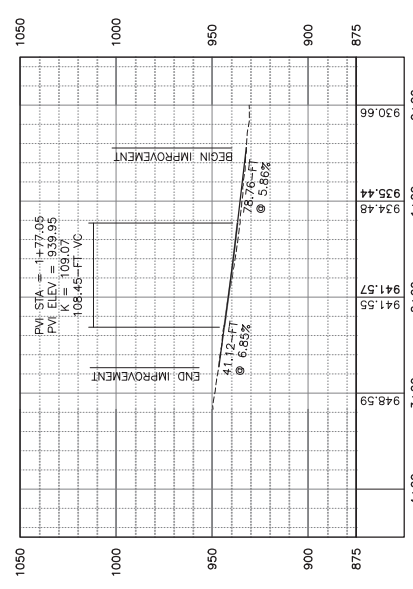


ROAD - ROAD PROFILE
 0+45 - 2+70
 HORIZ: 1"=100'
 VERT: 1"=50'

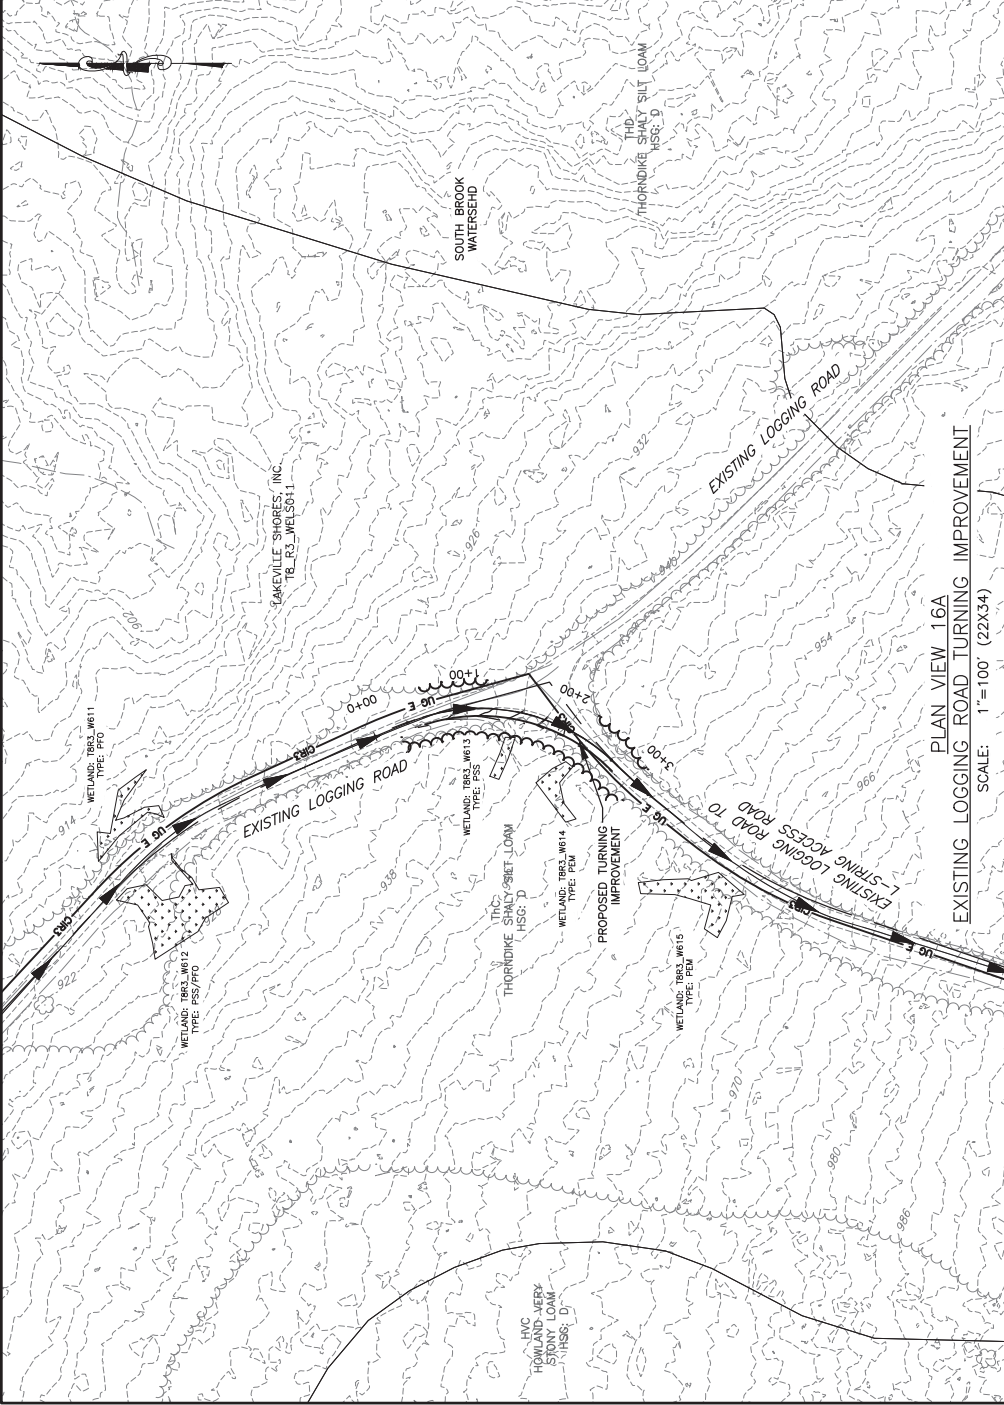


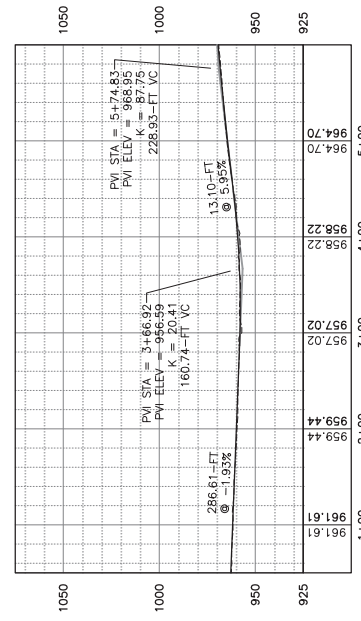

ROAD - ROAD PROFILE
 HORIZ: 1"=100'
 VERT: 1"=50'

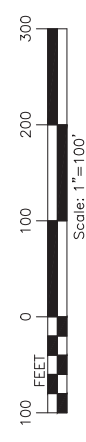

REV	DESCRIPTION	DATE	BY
1			
2			
3			
4			
5			
6			
7			


FA PROJECT NO. 14009
 PROJECT MANAGER S. MELLOTT
 DRAWN BY DP/BA
 SCALE AS SHOWN
 ISSUE DATE JULY 2015

NUMBER NINE WIND FARM
 AROOSTOOK COUNTY, MAINE
 PRELIMINARY PLANS NOT FOR CONSTRUCTION
 INTERSECTION IMPROVEMENTS


PROJECT
 NUMBER NINE WIND FARM
 AROOSTOOK COUNTY, MAINE
 PRELIMINARY PLANS NOT FOR CONSTRUCTION
 INTERSECTION IMPROVEMENTS




DRAWING NO. INT-17
 SHEET 315 OF 338

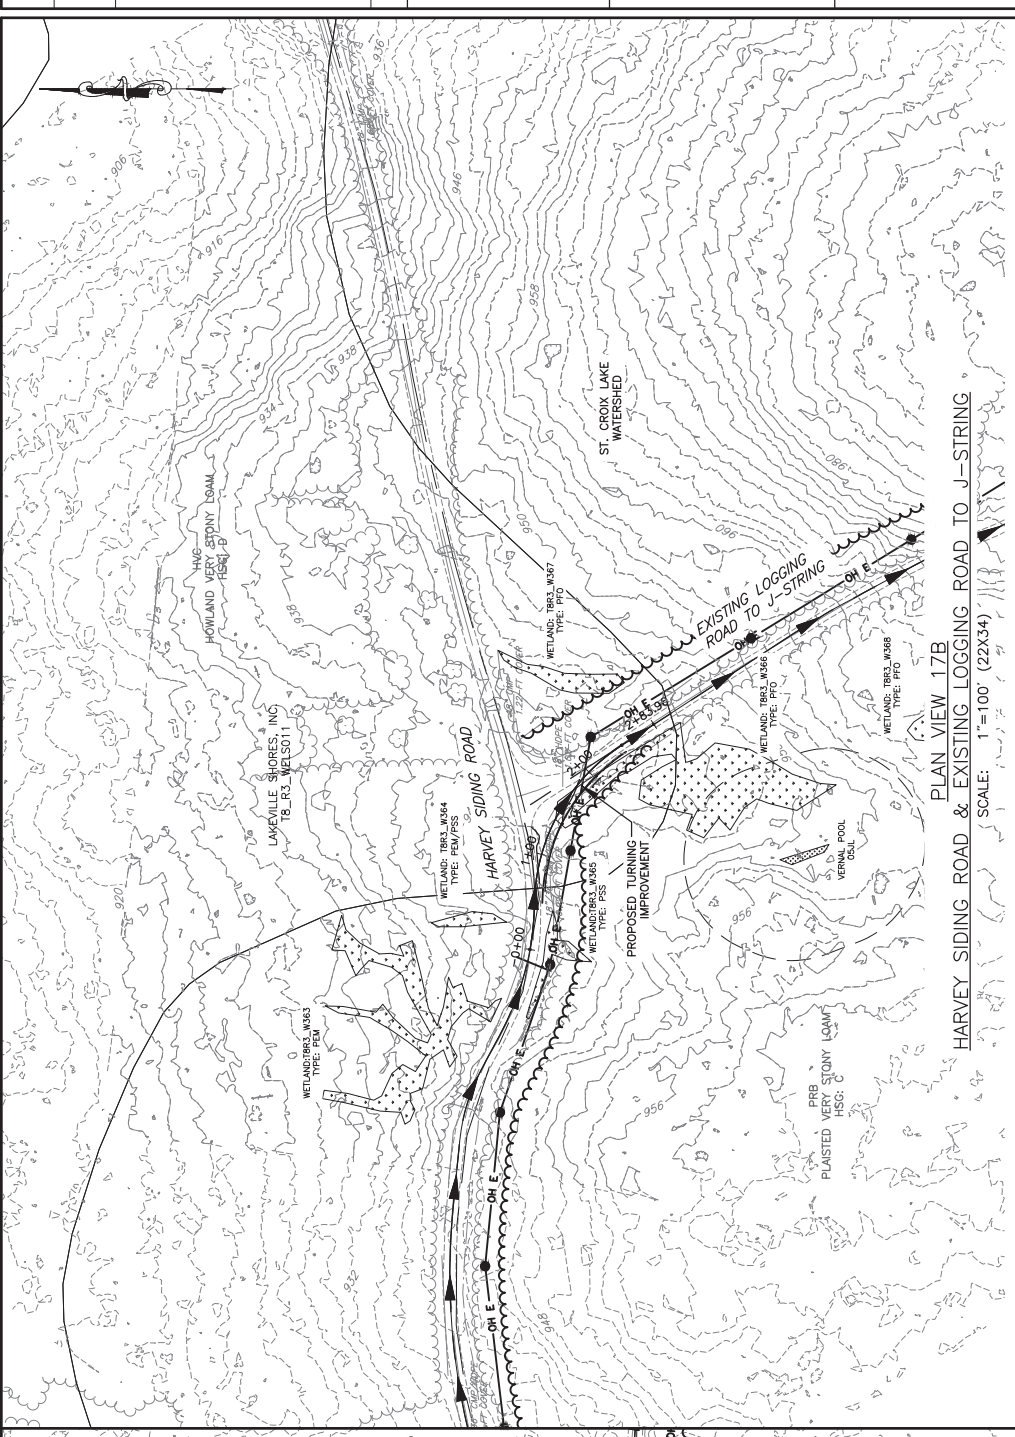


PLAN VIEW 17A
 BLACK FRY ROAD & HARVEY SIDING ROAD
 SCALE: 1"=100' (22X34)

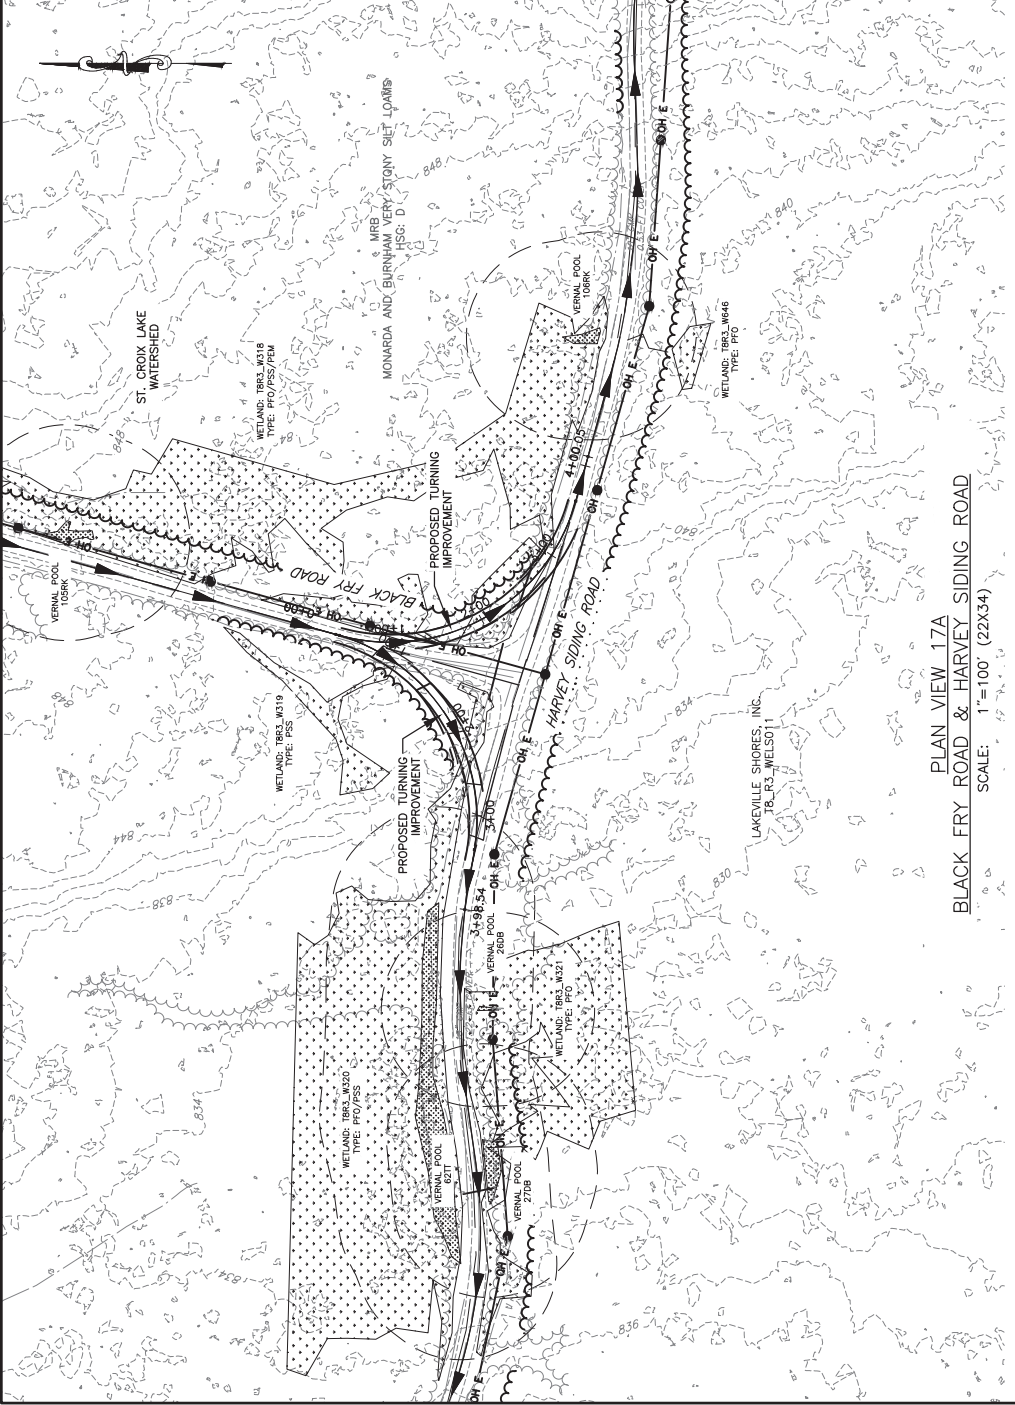



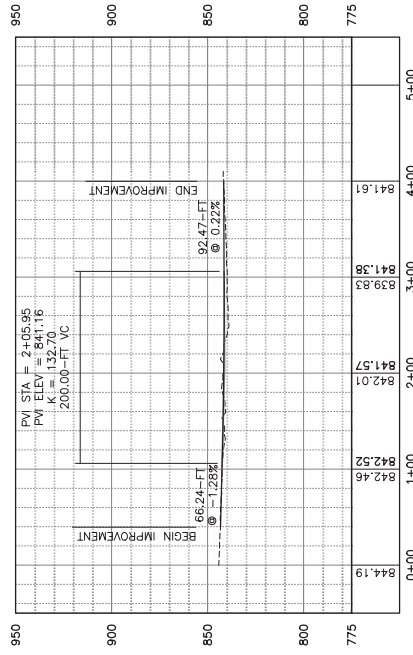


BLACK FRY ROAD - HARVEY SIDING ROAD
 RIGHT PROFILE
 0+40 - 4+00
 HORIZ: 1"=100'
 VERT: 1"=50'

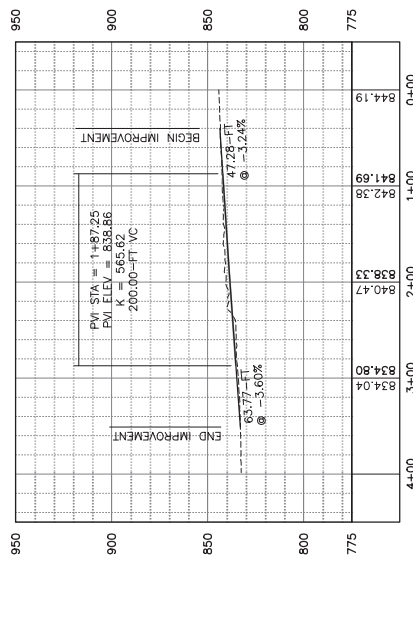

BLACK FRY ROAD - HARVEY SIDING ROAD
 LEFT PROFILE
 0+40 - 3+50
 HORIZ: 1"=100'
 VERT: 1"=50'

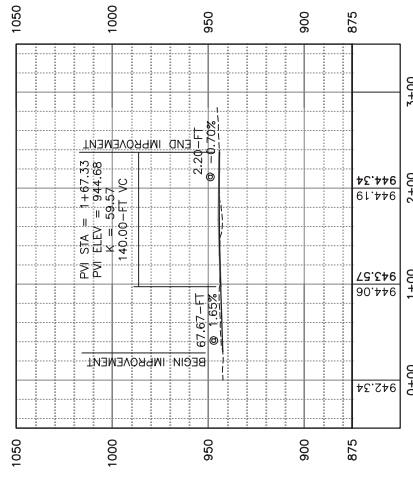

HARVEY SIDING ROAD - EXISTING LOGGING ROAD PROFILE
 0+50 - 2+40
 HORIZ: 1"=100'
 VERT: 1"=50'

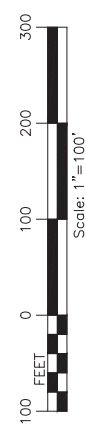

PROJECT
 NUMBER NINE WIND FARM
 AROOSTOOK COUNTY, MAINE
 PRELIMINARY PLANS NOT FOR CONSTRUCTION






FISHER ASSOCIATES
 130 Colburn Road, Rochester, NY 14623
 Phone: 585-534-1310

FA PROJECT NO.
 140009
 PROJECT MANAGER
 S. MELLOTT
 DRAWN BY
 DP/BA
 SCALE
 AS SHOWN
 ISSUE DATE
 JULY 2015


Copyright © 2014
 FISHER ASSOCIATES, P.E., L.A., P.C.

This drawing was prepared by a Licensed Professional Engineer or Land Surveyor, after an examination of the original field notes and a verification of the accuracy of the data furnished to the drafter. The drafter of this drawing is not responsible for the accuracy of the data furnished to the drafter, nor for the accuracy of the field notes or other data upon which this drawing is based.


REV	DESCRIPTION	DATE	BY
1			
2			
3			
4			
5			
6			
7			

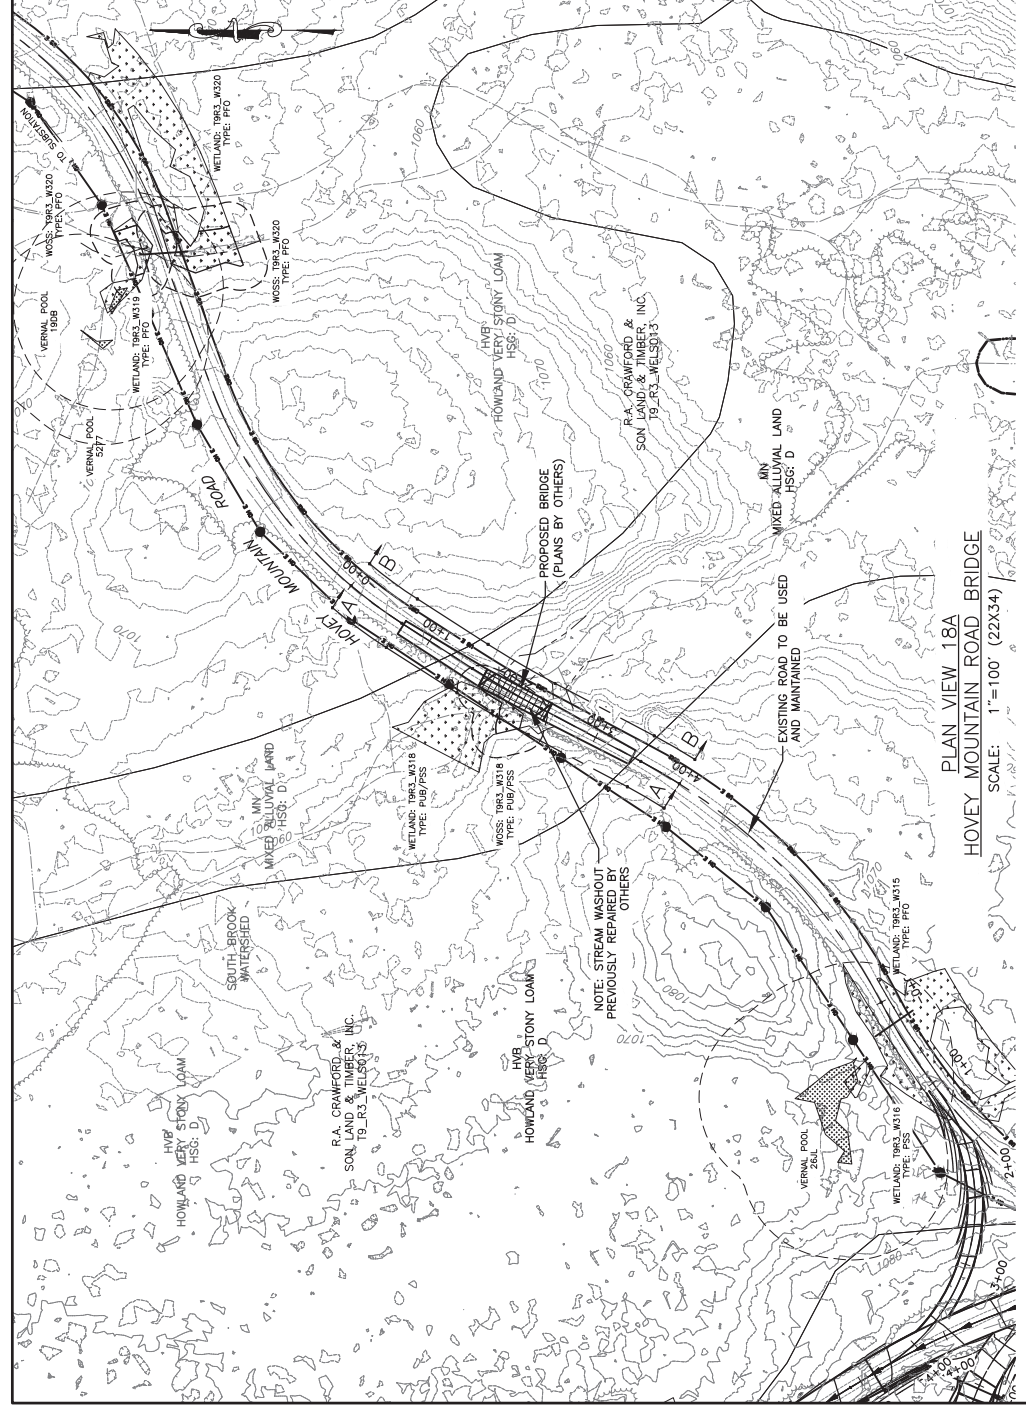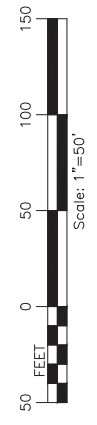


PLAN VIEW 18A
 HOVEY MOUNTAIN ROAD BRIDGE
 SCALE: 1"=100' (22X34)

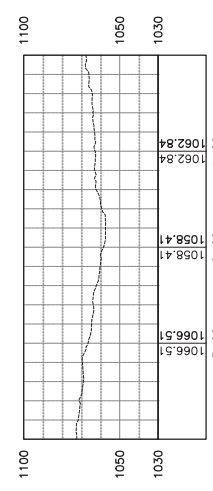

HOVEY MOUNTAIN ROAD SECTION A-A
 HORIZ: 1"=10'
 VERT: 1"=5'

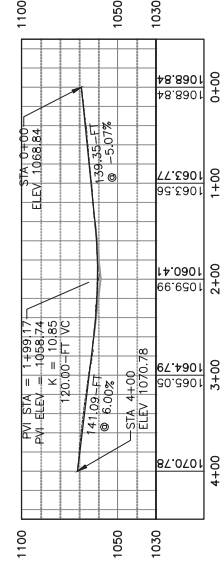

CENTERLINE HOVEY MOUNTAIN RD
 HORIZ: 1"=10'
 VERT: 1"=5'

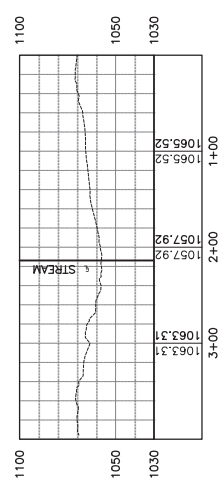

HOVEY MOUNTAIN ROAD SECTION B-B
 HORIZ: 1"=10'
 VERT: 1"=5'