

MA 18P 20092900000000000035  
NEW

**State of Maine**



**Master Agreement**

**Effective Date:** 09/29/20

**Expiration Date:** 11/30/22

**Master Agreement Description:** Exterior Election Ballot Boxes

**Buyer Information**

William Allen 207-624-7871 ext. NULL WJE.Allen@maine.gov

**Issuer Information**

Sue Garcia 207-624-7338 ext. SUE.H.GARCIA@MAINE.GOV

**Requestor Information**

Julie Flynn 207-624-7736 ext. julie.flynn@maine.gov

**Agreement Reporting Categories**

**Authorized Departments**

29A SECRETARY OF STATE  
ALL

**Vendor Information**

**Vendor Line #:** 1

**Vendor ID**

VC0000244749

**Vendor Name**

MAINE SOURCE MACHINING CO. INC.

**Alias/DBA**

HUMPHREY'S BBQ, INC.

**Vendor Address Information**

63 WATER ST.

WEST NEWFIELD, ME 04095

US

**Vendor Contact Information**

CHAD HUMPHREY  
207-793-2598 ext.  
CHAD@MAINEMACHINING.COM

**Commodity Information**

**Vendor Line #:** 1

**Vendor Name:** MAINE SOURCE MACHINING CO. INC.

**Commodity Line #:** 1

**Commodity Code:** 57054

**Commodity Description:** Fabricated Exterior Election Ballot Boxes - Small & Large

**Commodity Specifications:** Master Agreement - Small & Large - Fabricated Exterior Election Ballot Boxes. Statewide Delivery to Municipalities or pick up at Vendors location. As a result of this bid A Master Agreement is being issued. Please see attached for complete specifications made a part of this MA.

**Commodity Extended Description:** Small & Large - Fabricated Election Exterior Ballot Boxes - To be Shipped Statewide - Municipalities or Pick up from Vendor.

<b>Quantity</b> 0.00000	<b>UOM</b>	<b>Unit Price</b> 0.000000
<b>Delivery Days</b> 0	<b>Free On Board</b>	
<b>Contract Amount</b> 0.00	<b>Service Start Date</b>	<b>Service End Date</b>
<b>Catalog Name</b> Exterior Election Ballot Boxes	<b>Discount</b> 0.0000 %	
	<b>Discount Start Date</b> 09/29/20	<b>Discount End Date</b> 11/30/22

Please see authorized signatures displayed on the next page



**RIDERS**

<input checked="" type="checkbox"/>	The following riders are hereby incorporated into this Contract and made part of it by reference: (check all that apply)
<input checked="" type="checkbox"/>	Rider A – Scope of Work and/or Specifications
<input checked="" type="checkbox"/>	Rider B – Terms and Conditions
<input type="checkbox"/>	Rider C - Exceptions
<input checked="" type="checkbox"/>	Bid Cover Page and Debarment Form
<input checked="" type="checkbox"/>	Debarment, Performance, and Non-Collusion Certification
<input checked="" type="checkbox"/>	Price sheet (attach excel spreadsheet to post on website)
<input type="checkbox"/>	Other – Included at Department's Discretion

**RIDER A**  
**Scope of Work and/or Specifications**

**COMMODITY ITEM:** Exterior Election Ballot Boxes, Small & Large. With Vinyl lettering **“Official Ballot DropBox” “Sign your envelope before depositing”** in black, applied to the face of the units. Approx. size 20” wide x 4.91” tall.

**Note:** May be shipped to statewide locations or picked up by Municipality.

**CONTRACT PERIOD:** Immediately thru November 30, 2022.

**EXTENSION OF CONTRACT:** The Director of Procurement Services may, with the consent of the contractor extend the Contract period beyond the indicated expiration date.

**CANCELLATION OF CONTRACT:** The Division of Procurement Services reserves the right to cancel a contract with a thirty-day written notice OR cancel immediately if the contractor does not conform to terms and conditions and specifications of contract.

**PRICES:** Prices shown are to be net including transportation charges fully pre-paid by the contractor FOB destination. Prices are to remain firm for the duration of the contract.

**QUANTITIES:** It is understood and agreed that the contract will cover the **actual quantities** required by State Agencies over the length of the contract.

**DELIVERY:** The Contractor will be responsible for the delivery of material in first class condition at the point of delivery, and in accordance with good commercial practice within the contracted time period of thirty (30) days.

**ORDERING PROCEDURE:** Delivery Orders (DO) will be created in AdvantageME for orders against Master Agreements (MA) over \$5000.00, unless the State of Maine Procurement Card is used for payment. Orders in the amount of \$5,000.00 or less will be e-mailed by the using agency to the Vendor as a .pdf file. Delivery Orders in amounts greater than \$5,000.00 will workflow to the Division of Procurement Service Buyers for approval and encumbrance. The Division of Procurement Services will e-mail the .pdf order to the Vendor.

**PROCUREMENT CARD:** State policy requires vendors to accept the State of Maine Procurement Card as a form of payment, with very rare exceptions. Your company will be required to accept these cards. The pricing offered to the State of Maine shall be the final cost to the State of Maine regardless of payment method. No surcharge or other compensation will be allowed. The State of Maine reserves the right to reject your bid if you are unwilling to accept this condition.

**QUARTERLY REPORT:** The Division of Procurement Services **requires a quarterly report of sales** be e-mailed to Sue.h.Garcia@maine.gov within 30 days of the end of each calendar quarter. It will be the responsibility of the vendor to produce a quarterly report. The report must include the dollar value of goods purchased, broken down by Department as well as the total

dollar value of purchases made by all Departments. Quarterly reports will start at the beginning of calendar year.

**OPPORTUNITIES FOR POLITICAL SUBDIVISIONS AND SCHOOL DISTRICTS:**

The Division of Procurement Services is committed to providing purchasing opportunities for political subdivisions and school districts in Maine by allowing them access, through our vendors, to our contract pricing.

Vendor will accept orders from political subdivisions and school districts in Maine at the prices quoted.

**XX - Yes, unconditionally.**

## **RFQ # 29A 200915\*60**

### **PREPARED BY: MAINE SOURCE MACHINING CO, INC.**

The “Ballot Box” will be constructed of 300 series Stainless Steel materials and fabricated using modified supplied blueprints. Blueprints were supplied during the bidding process.

Small Ballot Box: 12”x12”x36” approximate dimensions and will be fully welded or formed seams, includes two lockable doors, tamper resistant and weather resistant slot. Bolt locations (4) in the back to hang said box on a building or post, feet on the bottom for easy bolting access to the ground or platform. 4 bolts will be provided to seal the four back holes and to keep weather resistant. The box will have a serial number engraved or marked on the bottom for identification and will be supplied with two locks. The exterior finish will be a sanded industrial finish for durability. The front portion of the box will be lettered in black vinyl “Official Ballot Box”, scaled to fit. Local pick up is available or if shipping is desired and selected Maine Source Machining Co, Inc. determines the carrier.

\*\*\*\*Amendment to design\*\*\*\* The back, left side, right side, top shroud, and bottom will be constructed from 14 Ga. 300 series Stainless Steel. The top of the ballot box will be constructed of either 12 Ga or 11 Ga. 300 series stainless steel.

Large Ballot Box: 24”x24”x36” approximate dimensions and will be fully welded or formed seams, includes two lockable doors, tamper resistant and weather resistant slot. Bolt locations (4) in the back to hang said box on a building or post, feet on the bottom for easy bolting access to the ground or platform. 4 bolts will be provided to seal the four back holes and to keep weather resistant. The box will have a serial number engraved or marked on the bottom for identification and will be supplied with two locks. The exterior finish will be a sanded industrial finish for durability. The front portion of the box will be lettered in black vinyl “Official Ballot Box”, scaled to fit. Local pick up is available or if shipping is desired and selected Maine Source Machining Co, Inc. determines the carrier.

\*\*\*\*Amendment to design\*\*\*\* The back, left side, right side, top shroud, and bottom will be constructed from 14 Ga. 300 series Stainless Steel. The top of the ballot box will be constructed of either 12 Ga or 11 Ga. 300 series stainless steel.

**RIDER B  
TERMS AND CONDITIONS**

- 1. DEFINITIONS:** The following definitions are applicable to these standard terms and conditions:
  - a. The term “Buyer” or “State” shall refer to the Government of the State of Maine or a person representing the Government of the State of Maine.
  - b. The term “Department” or “DAFS” shall refer to the State of Maine Department of Administrative and Financial Services.
  - c. The term “Bureau” or “BGS” shall refer to the State of Maine Bureau of General Services.
  - d. The term “Division” shall refer to the State of Maine Division of Purchases.
  - e. The term “Contractor”, “Vendor”, or “Provider” shall refer to the organization that is providing goods and/or services through the contract to which these standard terms and conditions have been attached and incorporated.
  - f. The term “Contract” or “Agreement” shall refer to the contract document to which these standard terms and conditions apply, taking the format of a Buyer Purchase Order (BPO) or Master Agreement (MA) or other contractual document that is mutually agreed upon between the State and the Contractor.
  
- 2. WARRANTY:** The Contractor warrants the following:
  - a. That all goods and services to be supplied by it under this Contract are fit and sufficient for the purpose intended, and
  - b. That all goods and services covered by this Contract will conform to the specifications, drawing samples, symbols or other description specified by the Division, and
  - c. That such articles are merchantable, good quality, and free from defects whether patent or latent in material and workmanship, and
  - d. That all workmanship, materials, and articles to be provided are of the best grade and quality, and
  - e. That it has good and clear title to all articles to be supplied by it and the same are free and clear from all liens, encumbrances and security interest.

Neither the final certificate of payment nor any provision herein, nor partial nor entire use of the articles provided shall constitute an acceptance of work not done in accordance with this agreement or relieve the Contractor liability in respect of any warranties or responsibility for faulty material or workmanship. The Contractor shall remedy any defects in the work and pay any damage to other work resulting therefrom, which shall appear within one year from the date of final acceptance of the work provided hereunder. The Division of Purchases shall give written notice of observed defects with reasonable promptness.

- 3. TAXES:** Contractor agrees that, unless otherwise indicated in the order, the prices herein do not include federal, state, or local sales or use tax from which an exemption is available for purposes of this order. Contractor agrees to accept and use tax exemption certificates when supplied by the Division as applicable. In case it shall ever be determined that any tax included in the prices herein was not required to be paid by Contractor, Contractor agrees to notify the Division and to make prompt application for the refund thereof, to take all proper steps to procure the same and when received to pay the same to the Division.

**4. PACKING AND SHIPMENT:** Deliveries shall be made as specified without charge for boxing, carting, or storage, unless otherwise specified. Articles shall be suitably packed to secure lowest transportation cost and to conform to the requirements of common carriers and any applicable specifications. Order numbers and symbols must be plainly marked on all invoices, packages, bills of lading, and shipping orders. Bill of lading should accompany each invoice. Count or weight shall be final and conclusive on shipments not accompanied by packing lists.

**5. DELIVERY:** Delivery should be strictly in accordance with delivery schedule. If Contractor's deliveries fail to meet such schedule, the Division, without limiting its other remedies, may direct expedited routing and the difference between the expedited routing and the order routing costs shall be paid by the Contractor. Articles fabricated beyond the Division's releases are at Contractor's risk. Contractor shall not make material commitments or production arrangements in excess of the amount or in advance of the time necessary to meet delivery schedule, and, unless otherwise specified herein, no deliveries shall be made in advance of the Division's delivery schedule. Neither party shall be liable for excess costs of deliveries or defaults due to the causes beyond its control and without its fault or negligence, provided, however, that when the Contractor has reason to believe that the deliveries will not be made as scheduled, written notice setting forth the cause of the anticipated delay will be given immediately to the Division. If the Contractor's delay or default is caused by the delay or default of a subcontractor, such delay or default shall be excusable only if it arose out of causes beyond the control of both Contractor and subcontractor and without fault of negligence or either of them and the articles or services to be furnished were not obtainable from other sources in sufficient time to permit Contractor to meet the required delivery schedule.

**6. FORCE MAJEURE:** The State may, at its discretion, excuse the performance of an obligation by a party under this Agreement in the event that performance of that obligation by that party is prevented by an act of God, act of war, riot, fire, explosion, flood or other catastrophe, sabotage, severe shortage of fuel, power or raw materials, change in law, court order, national defense requirement, or strike or labor dispute, provided that any such event and the delay caused thereby is beyond the control of, and could not reasonably be avoided by, that party. The State may, at its discretion, extend the time period for performance of the obligation excused under this section by the period of the excused delay together with a reasonable period to reinstate compliance with the terms of this Agreement.

**7. INSPECTION:** All articles and work will be subject to final inspection and approval after delivery, notwithstanding prior payment, it being expressly agreed that payment will not constitute final acceptance. The Division of Purchases, at its option, may either reject any article or work not in conformity with the requirements and terms of this order, or re-work the same at Contractor's expense. The Division may reject the entire shipment where it consists of a quantity of similar articles and sample inspection discloses that ten (10%) percent of the articles inspected are defective, unless Contractor agrees to reimburse the Division for the cost of a complete inspection of the articles included in such shipment. Rejected material may be returned at Contractor's risk and expense at the full invoice price plus applicable incoming transportation charges, if any. No replacement of defective articles of work shall be made unless specified by the Division.

**8. INVOICE:** The original and duplicate invoices covering each and every shipment made against this order showing Contract number, Vendor number, and other essential particulars, must be forwarded promptly to the ordering agency concerned by the Vendor to whom the order is issued. Delays in receiving invoice and also errors and omissions on statements will be considered just cause for withholding settlement without losing discount privileges. All accounts are to be carried in the name of the agency or institution receiving the goods, and not in the name of the Division of Purchases.

**9. ALTERATIONS:** The Division reserves the right to increase or decrease all or any portion of the work and the articles required by the bidding documents or this agreement, or to eliminate all or any portion of such work or articles or to change delivery date hereon without invalidating this Agreement. All such alterations shall be in writing. If any such alterations are made, the contract amount or amounts shall be adjusted accordingly. In no event shall Contractor fail or refuse to continue the performance of the work in providing of articles under this Agreement because of the inability of the parties to agree on an adjustment or adjustments.

**10. TERMINATION:** The Division may terminate the whole or any part of this Agreement in any one of the following circumstances:

- a. The Contractor fails to make delivery of articles, or to perform services within the time or times specified herein, or
- b. If Contractor fails to deliver specified materials or services, or
- c. If Contractor fails to perform any of the provisions of this Agreement, or
- d. If Contractor so fails to make progress as to endanger the performance of this Agreement in accordance with its terms, or
- e. If Contractor is adjudged bankrupt, or if it makes a general assignment for the benefit of its creditors or if a receiver is appointed because of its insolvency, or
- f. Whenever for any reason the State shall determine that such termination is in the best interest of the State to do so.

In the event that the Division terminates this Agreement in whole or in part, pursuant to this paragraph with the exception of 8(f), the Division may procure (articles and services similar to those so terminated) upon such terms and in such manner as the Division deems appropriate, and Contractor shall be liable to the Division for any excess cost of such similar articles or services.

**11. NON-APPROPRIATION:** Notwithstanding any other provision of this Agreement, if the State does not receive sufficient funds to fund this Agreement and other obligations of the State, if funds are de-appropriated, or if the State does not receive legal authority to expend funds from the Maine State Legislature or Maine courts, then the State is not obligated to make payment under this Agreement.

**12. COMPLIANCE WITH APPLICABLE LAWS:** Contractor agrees that, in the performance hereof, it will comply with applicable laws, including, but not limited to statutes, rules, regulations or orders of the United States Government or of any state or political subdivision(s) thereof, and the same shall be deemed incorporated herein by reference. Awarding agency requirements and regulations pertaining to copyrights and rights in data. Access by the grantee, the subgrantee, the Federal grantor agency, the Comptroller General of the United

States, or any of their duly authorized representatives to any books, documents, papers and records of the Contractor which are directly pertinent to that specific contract for the purpose of making audit, examination, excerpts, and transcriptions. Retention of all required records for three years after grantees or subgrantees make final payments and all other pending matters are closed. Compliance with all applicable standards, orders, or requirements issued under section 306 of the Clean Air Act (42 U.S.C. 1857(h), section 508 of the Clean Water Act, (33 U.S.C. 1368), Executive Order 11738, and Environmental Protection Agency regulations (40 CFR part 15). (Contracts, subcontracts, and subgrants of amounts in excess of \$100,000). Mandatory standards and policies relating to energy efficiency which are contained in the state energy conservation plan issued in compliance with Energy Policy and Conservation Act (Pub. L. 94-163, 89 Stat. 871).

**13. INTERPRETATION:** This Agreement shall be governed by the laws of the State of Maine as to interpretation and performance.

**14. DISPUTES:** The Division will decide any and all questions which may arise as to the quality and acceptability of articles provided and installation of such articles, and as to the manner of performance and rate of progress under this Contract. The Division will decide all questions, which may arise as to the interpretation of the terms of this Agreement and the fulfillment of this Agreement on the part of the Contractor.

**15. ASSIGNMENT:** None of the sums due or to become due nor any of the work to be performed under this order shall be assigned nor shall Contractor subcontract for completed or substantially completed articles called for by this order without the Division's prior written consent. No subcontract or transfer of agreement shall in any case release the Contractor of its obligations and liabilities under this Agreement.

**16. STATE HELD HARMLESS:** The Contractor agrees to indemnify, defend, and save harmless the State, its officers, agents, and employees from any and all claims and losses accruing or resulting to any and all contractors, subcontractors, material men, laborers and other persons, firm or corporation furnishing or supplying work, services, articles, or supplies in connection with the performance of this Agreement, and from any and all claims and losses accruing or resulting to any person, firm or corporation who may be injured or damaged by the Contractor in the performance of this Agreement.

**17. SOLICITATION:** The Contractor warrants that it has not employed or written any company or person, other than a bona fide employee working solely for the Contractor to solicit or secure this Agreement, and it has not paid, or agreed to pay any company, or person, other than a bona fide employee working solely for the Contractor any fee, commission, percentage, brokerage fee, gifts, or any other consideration, contingent upon, or resulting from the award for making this Agreement. For breach or violation of this warranty, the Division shall have the absolute right to annul this agreement or, in its discretion, to deduct from the Agreement price or consideration, or otherwise recover the full amount of such fee, commission, percentage, brokerage fee, gifts, or contingent fee.

**18. WAIVER:** The failure of the Division to insist, in any one or more instances, upon the performance of any of the terms, covenants, or conditions of this order or to exercise any right hereunder, shall not be construed as a waiver or relinquishment of the future performance of any such term, covenant, or condition or the future exercise of such right, but the obligation of Contractor with respect to such future performance shall continue in full force and effect.

**19. MATERIAL SAFETY:** All manufacturers, importers, suppliers, or distributors of hazardous chemicals doing business in this State must provide a copy of the current Material Safety Data Sheet (MSDS) for any hazardous chemical to their direct purchasers of that chemical.

**20. COMPETITION:** By accepting this Contract, Contractor agrees that no collusion or other restraint of free competitive bidding, either directly or indirectly, has occurred in connection with this award by the Division of Purchases.

**21. INTEGRATION:** All terms of this Contract are to be interpreted in such a way as to be consistent at all times with this Standard Terms and Conditions document, and this document shall take precedence over any other terms, conditions, or provisions incorporated into the Contract.

RIDER C  
EXCEPTIONS

N/A

## Appendix A

**STATE OF MAINE  
DEPARTMENT OF ADMINISTRATIVE AND FINANCIAL SERVICES  
DIVISION OF PROCUREMENT SERVICES**

**BID COVER PAGE and DEBARMENT FORM**

Bidder's Organization Name: Maine Source Machining Co, Inc.		
Chief Executive - Name/Title: Chad Humphrey, President		
Tel: 207-793-2598	Fax: 207-793-2522	E-mail: chad@mainemachining.com
Headquarters Street Address: 63 Water St		
Headquarters City/State/Zip: West Newfield, ME 04095		
<i>(provide information requested below if different from above)</i>		
Lead Point of Contact for Bid - Name/Title: Chad Humphrey, President		
Tel: 207-793-2598	Fax: 207-793-2522	E-mail: chad@mainemachining.com
Street Address: 63 Water St		
City/State/Zip: West Newfield, ME 04095		

By signing below Bidder affirms:

- Their bid complies with all requirements of this RFQ;
- This bid and the pricing structure contained herein will remain firm for a period of 180 days from the date and time of the bid opening;
- That no personnel currently employed by the Department or any other State agency participated, either directly or indirectly, in any activities relating to the preparation of the Bidder's proposal;
- That no attempt has been made or will be made by the Bidder to induce any other person or firm to submit or not to submit a proposal; and
- The undersigned is authorized to enter into contractual obligations on behalf of the above-named organization.

Name: Chad Humphrey	Title: President
Authorized Signature: <i>Chad Humphrey</i>	Date: 09/23/2020

### Debarment, Performance, and Non-Collusion Certification

*By signing this document, I certify to the best of my knowledge and belief that the aforementioned organization, its principals, and any subcontractors named in this proposal:*


- a. Are not presently debarred, suspended, proposed for debarment, and declared ineligible or voluntarily excluded from bidding or working on contracts issued by any governmental agency.*
- b. Have not within three years of submitting the proposal for this contract been convicted of or had a civil judgment rendered against them for:
 
  - i. fraud or a criminal offense in connection with obtaining, attempting to obtain, or performing a federal, state or local government transaction or contract.*
  - ii. violating Federal or State antitrust statutes or committing embezzlement, theft, forgery, bribery, falsification or destruction of records, making false statements, or receiving stolen property;*
  - iii. are not presently indicted for or otherwise criminally or civilly charged by a governmental entity (Federal, State or Local) with commission of any of the offenses enumerated in paragraph (b) of this certification; and*
  - iv. have not within a three (3) year period preceding this proposal had one or more federal, state or local government transactions terminated for cause or default.**
- c. Have not entered into a prior understanding, agreement, or connection with any corporation, firm, or person submitting a response for the same materials, supplies, equipment, or services and this proposal is in all respects fair and without collusion or fraud. The above mentioned entities understand and agree that collusive bidding is a violation of state and federal law and can result in fines, prison sentences, and civil damage awards.*

- **Failure to provide this certification may result in the disqualification of the Bidder's proposal, at the discretion of the Department.**


*To the best of my knowledge all information provided in the enclosed proposal, both programmatic and financial, is complete and accurate at the time of submission.*

Name: Chad Humphrey	Title: President
Authorized Signature: <i>Chad Humphrey</i>	Date: 09/23/2020

VENDOR CUSTOMER CODE	SUPPLIER PART NUMBER	SUPPLIER NAME	MANUFACTURER NAME	MANUFACTURER PART NUMBER	COMMODITY CODE	ITEM DESCRIPTION	EXTENDED DESCRIPTION	UNIT OF MEASURE	LIST PRICE	DELIVERY DAYS
VC0000244749	Small BB-Ship	Maine Source Machining	Maine Source Machining	Small BB-Ship	57054	Fabricated Exterior Election Ballot Box	W/Vinyl Lettering " <b>Official Ballot Box</b> " - <b>SMALL</b> - Shipping included Statewide	EA	\$598.95	14
VC0000244749	Large BB-Ship	Maine Source Machining	Maine Source Machining	Large BB-Ship	57054	Fabricated Exterior Election Ballot Box	W/Vinyl Lettering " <b>Official Ballot Box</b> " - <b>LARGE</b> - Shipping included Statewide	EA	\$807.95	14
VC0000244749	Small BB-Pickup	Maine Source Machining	Maine Source Machining	Small BB-Pickup	57054	Fabricated Exterior Election Ballot Box	W/Vinyl Lettering " <b>Official Ballot Box</b> " - <b>SMALL</b> - will pick up at vendors location	EA	\$498.95	7
VC0000244749	Large BB-Pickup	Maine Source Machining	Maine Source Machining	Large BB-Pickup	57054	Fabricated Exterior Election Ballot Box	W/Vinyl Lettering " <b>Official Ballot Box</b> " - <b>LARGE</b> - will pick up at vendors location	EA	\$698.95	7

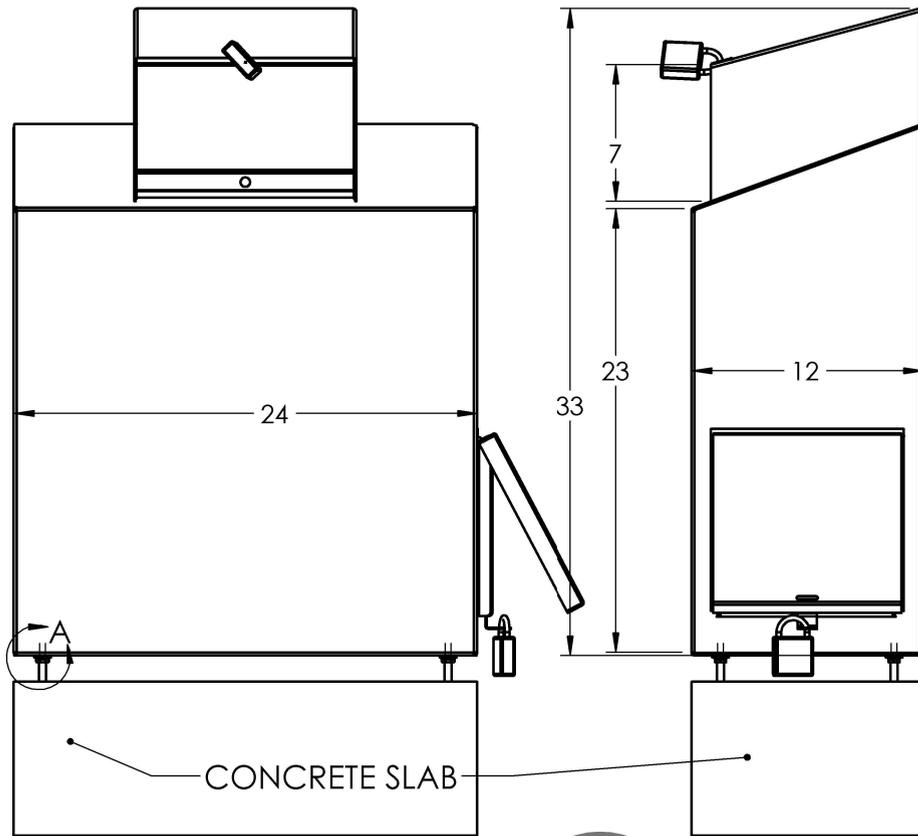


CONCRETE SLAB

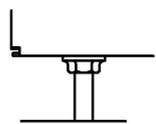


DETAIL A

MOUNTING TO CONCRETE SLAB WITH PAIRS OF FLANGED NUTS

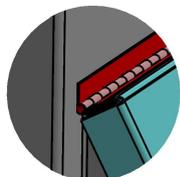


DETAIL B

1-1/16" PIANO HINGE TO BE WELDED TO TOP OF DOOR AND SIDE OF BOX

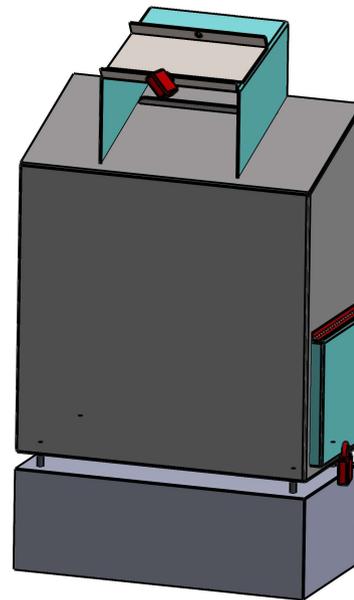

OPEN FOR VOTING

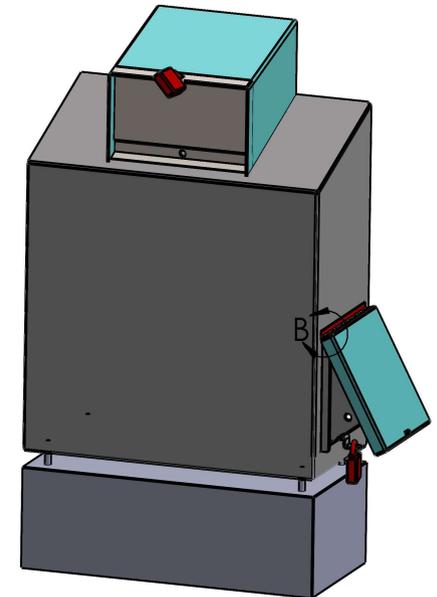

VOTING CLOSED

NOTES

1. BOX IS MEANT TO BE MOUNTED OUTSIDE
2. CONTINUOUS WATERTIGHT WELDS ON SEAMS
3. APPROXIMATE VOLUME 4 CUBIC FEET (7280 CUBIC INCHES)
4. BREAK ALL SHARP EDGES
5. SIDE DOOR FLANGES ARE STIFFENERS TO RESIST TAMPERING
6. FRONT DOOR ON RAIN COVER IS DOGLEGGED AND INSERTED INTO THE SLOT IN TOP. IT CAN LIE FLAT AND LOCKED IN PLACE OR LOWERED AND LOCKED TO PREVENT ADDITIONAL BALLOT INSERTION. STOPS MAY BE REQUIRED TO PREVENT DOOR BEING PUSHED IN WHEN CLOSED
7. MOUNTING HOLES ACCESSIBLE ONLY THROUGH DOOR FOR SECURITY
8. BOTTOM 5/8" HOLES FOR MOUNTING TO CONCRETE PAD -- SEE DETAILS
9. REAR 5/8" HOLES FOR MOUNTING ON A WALL OR POSTS AND MUST BE PLUGGED IF MOUNTED ON CONCRETE.
10. BOTTOM 1/4" HOLES ARE DRAIN HOLES IN CASE WATER DOES ENTER
11. DIMENSIONS ARE APPROXIMATE


Interpret Geometric Dimensioning per:  
ASME-Y14.5M-2009

TITLE

BALLOT BOX LARGE ASSEMBLY

DATE: 9/27/2020

SCALE: 1:10

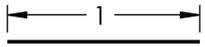

MATERIAL: STAINLESS SERIES 300 SERIES 14g  
.06" THICKNESS



SOUTHERN MAINE COMMUNITY COLLEGE

SOUTH PORTLAND, MAINE

DWG.  
NO.

MANUFACTURER MUST VERIFY ALL ELEMENTS FOR SUITABILITY FOR FABRICATION IN SHEET METAL. DIMENSIONS ARE APPROXIMATE

THIRD ANGLE PROJECTION



DESIGNED BY: D.ABBOTT

DRAWN BY: D.ABBOTT

DSGN CHKD BY:




CHKD BY:

INSTRUCTOR

COURSE

SHEET

1 of 7

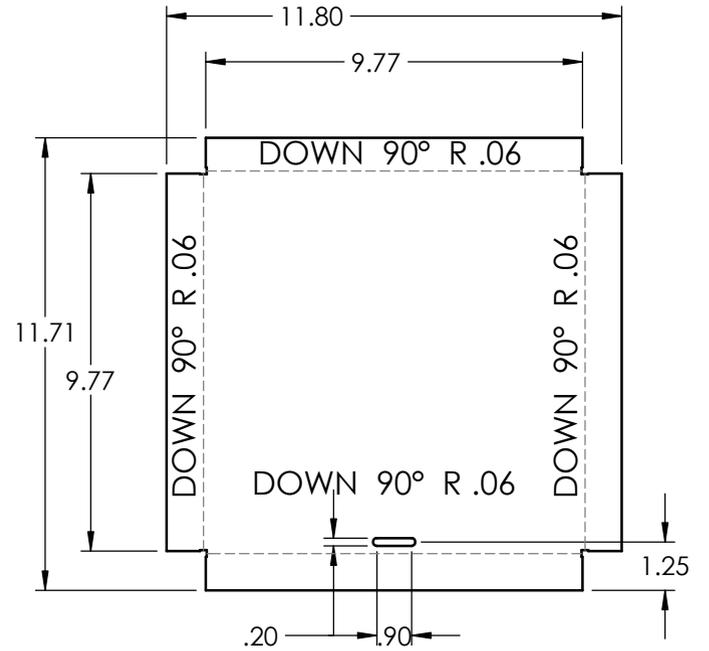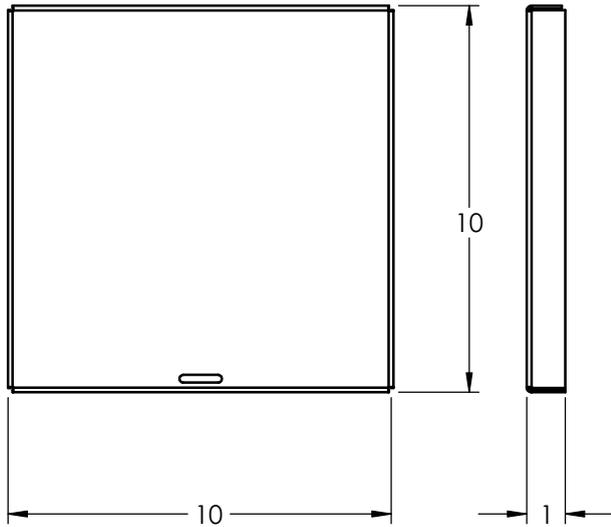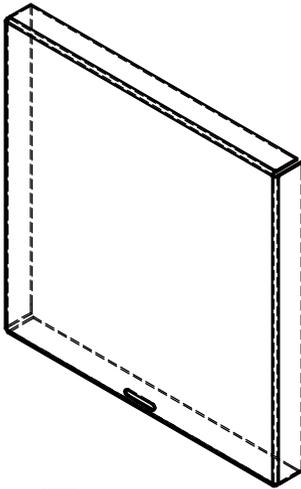

Interpret Geometric Dimensioning per:  
ASME-Y14.5M-2009

**TITLE** SIDE DOOR BALLOT BOX

DATE: 9/27/202  
SCALE: 1:5

MATERIAL: STAINLESS SERIES 300 SERIES 14g  
.06" THICKNESS



**SOUTHERN MAINE COMMUNITY COLLEGE**  
SOUTH PORTLAND, MAINE

DWG.  
NO.

MANUFACTURER MUST VERIFY ALL  
ELEMENTS FOR SUITABILITY FOR  
FABRICATION IN SHEET METAL. DIM-  
ENSIONS ARE APPROXIMATE

THIRD ANGLE PROJECTION



DESIGNED BY: D.ABBOTT

DRAWN BY: D.ABBOTT

DSGN CHKD BY:




CHKD BY:

INSTRUCTOR

COURSE

SHEET

2 of 7

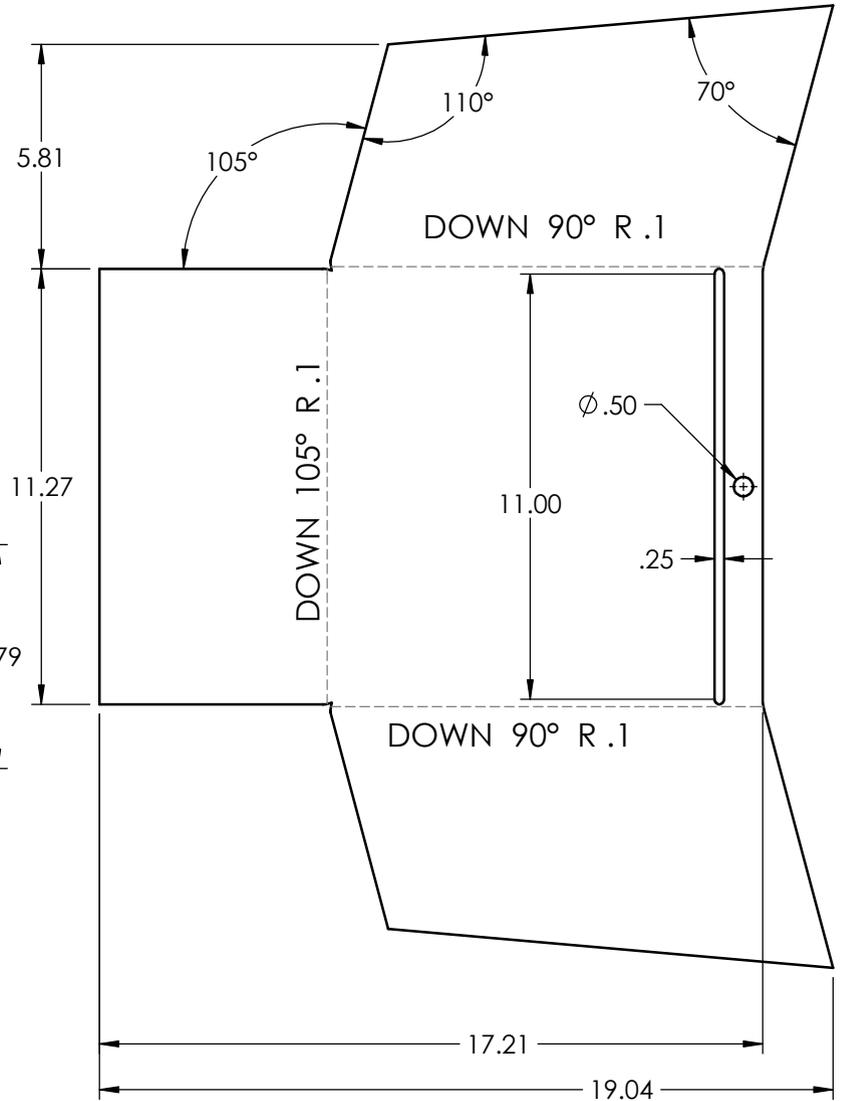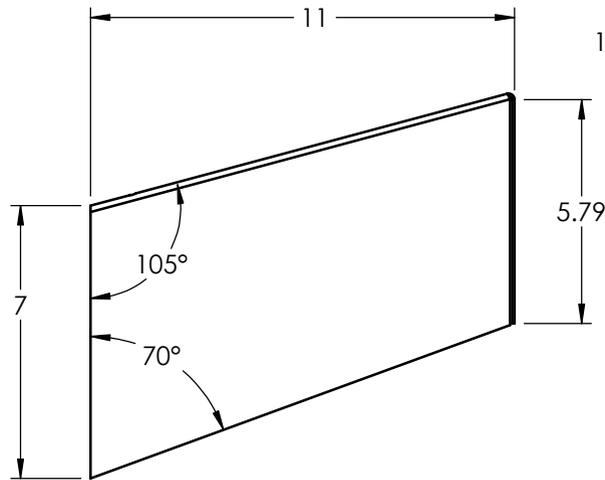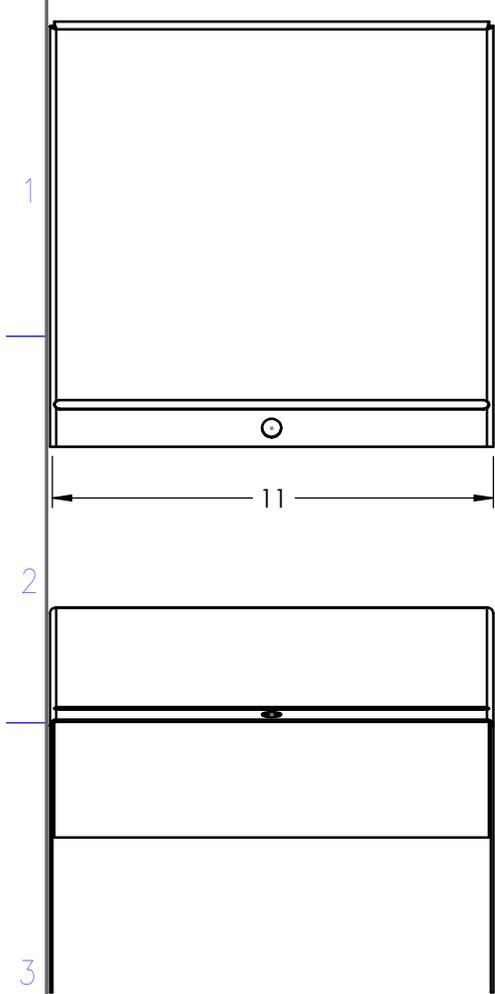

Interpret Geometric Dimensioning per:  
ASME-Y14.5M-2009

**MATERIAL:** STAINLESS SERIES 300 SERIES 14g  
.06" THICKNESS

MANUFACTURER MUST VERIFY ALL ELEMENTS FOR SUITABILITY FOR FABRICATION IN SHEET METAL. DIMENSIONS ARE APPROXIMATE

**TITLE** RAIN HOOD BALLOT BOX

**SOUTHERN MAINE COMMUNITY COLLEGE**  
SOUTH PORTLAND, MAINE

**DATE:** 9/27/2020  
**SCALE:** 1:5






**DWG. NO.**

**THIRD ANGLE PROJECTION**

**DESIGNED BY:** D.ABBOTT  
**DSGN CHKD BY:**

**DRAWN BY:** D.ABBOTT  
**CHKD BY:**

<b>INSTRUCTOR</b>	<b>COURSE</b>	<b>SHEET</b>
		3 of 7

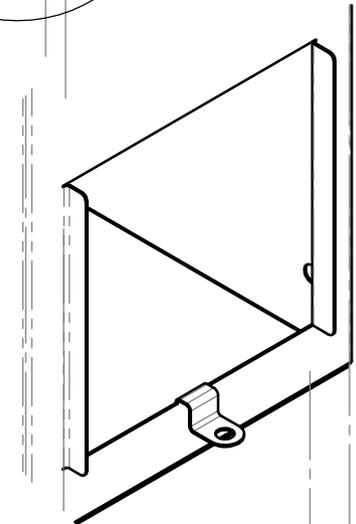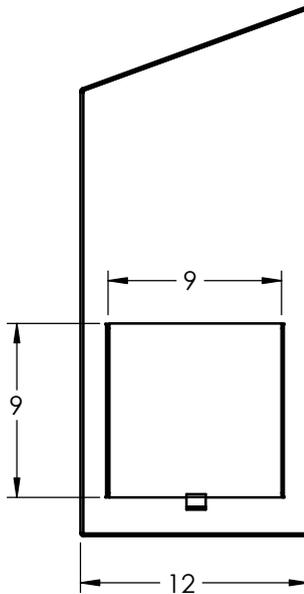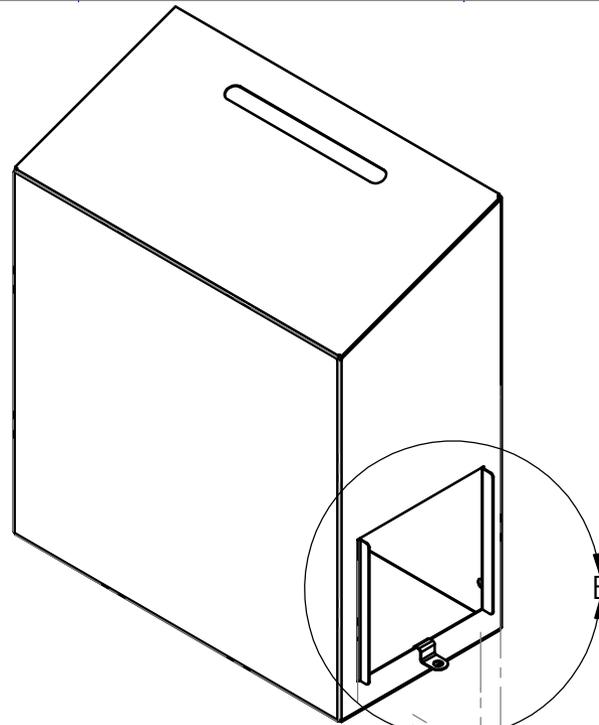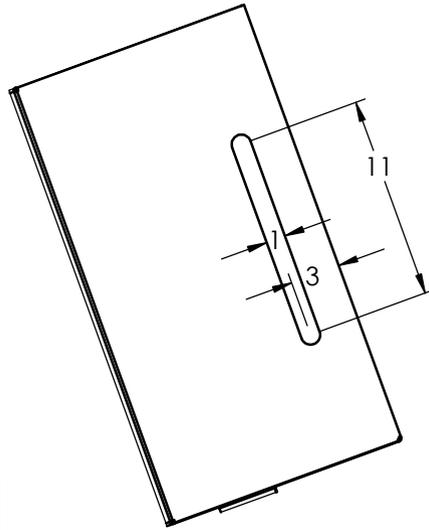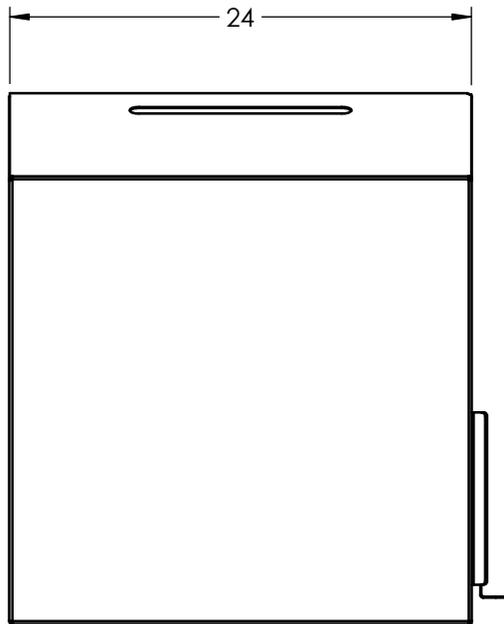

Interpret Geometric Dimensioning per:  
ASME-Y14.5M-2009

TITLE **LARGE BALLOT BOX FOLDED**

DATE: 9/27/2020  
SCALE: 1:10

MATERIAL: STAINLESS SERIES 300 SERIES 14g  
.06" THICKNESS



**SOUTHERN MAINE COMMUNITY COLLEGE**  
SOUTH PORTLAND, MAINE

DWG. DETAIL E  
NO. SCALE 1 : 5

MANUFACTURER MUST VERIFY ALL  
ELEMENTS FOR SUITABILITY FOR  
FABRICATION IN SHEET METAL. DIM-  
ENSIONS ARE APPROXIMATE

THIRD ANGLE PROJECTION



DESIGNED BY: D.ABBOTT

DRAWN BY: D.ABBOTT


DSGN CHKD BY:

CHKD BY:

INSTRUCTOR

COURSE

SHEET

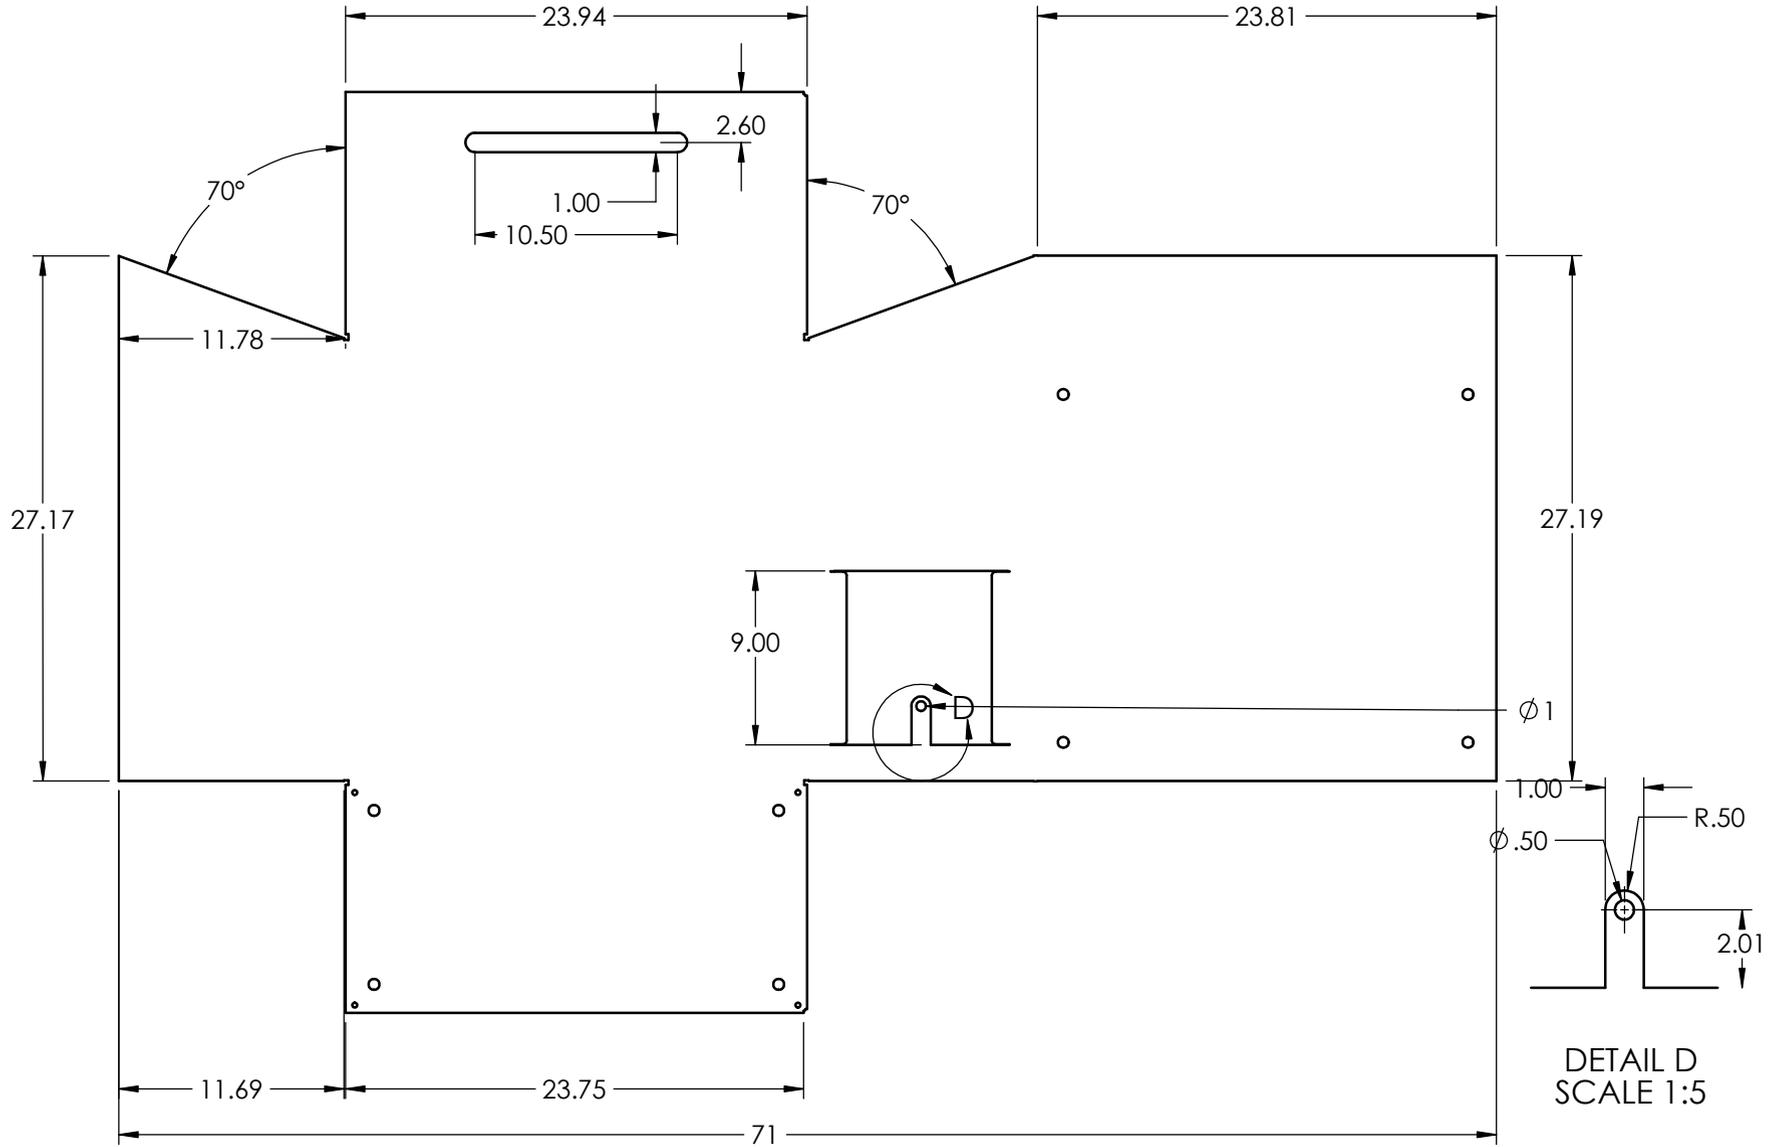

Interpret Geometric Dimensioning per:  
ASME-Y14.5M-2009

TITLE

# LARGE BALLOT BOX FLAT

DATE: 9/27/2020  
SCALE: 1:10

MATERIAL: STAINLESS SERIES 300 SERIES 14g  
.06" THICKNESS



**SOUTHERN MAINE COMMUNITY COLLEGE**  
SOUTH PORTLAND, MAINE

DWG.  
NO.

MANUFACTURER MUST VERIFY ALL  
ELEMENTS FOR SUITABILITY FOR  
FABRICATION IN SHEET METAL. DIM-  
ENSIONS ARE APPROXIMATE

THIRD ANGLE PROJECTION



DESIGNED BY: D.ABBOTT

DRAWN BY: D.ABBOTT

DSGN CHKD BY:




CHKD BY:

INSTRUCTOR

COURSE

SHEET

5 of 7

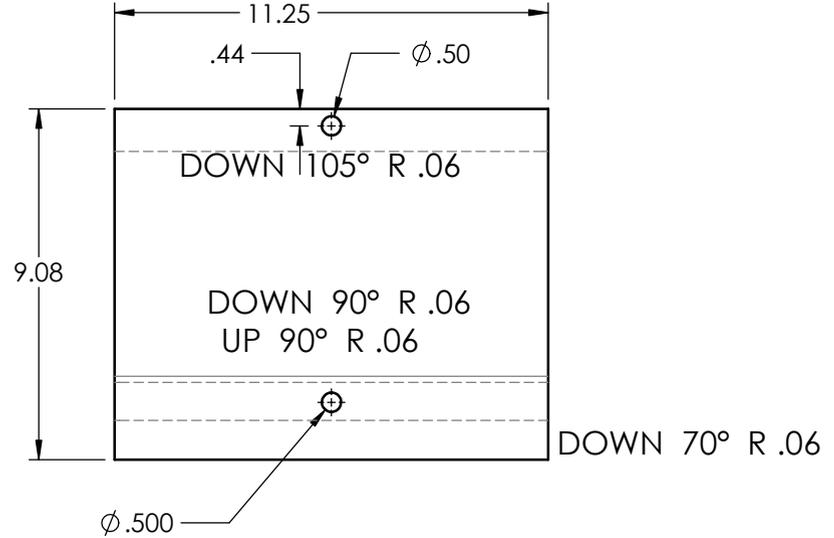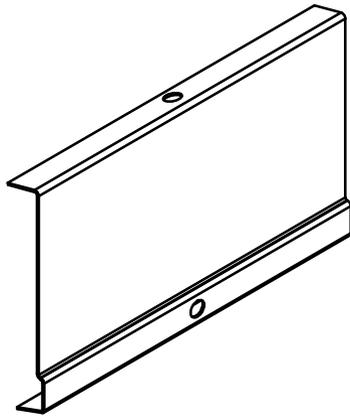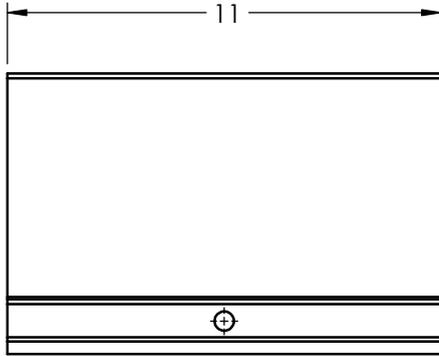

Interpret Geometric Dimensioning per:  
ASME-Y14.5M-2009

MATERIAL: STAINLESS SERIES 300 SERIES 14g  
.06" THICKNESS

MANUFACTURER MUST VERIFY ALL  
ELEMENTS FOR SUITABILITY FOR  
FABRICATION IN SHEET METAL. DIM-  
ENSIONS ARE APPROXIMATE

TITLE **RAIN COVER DOOR**

**SOUTHERN MAINE COMMUNITY COLLEGE**  
SOUTH PORTLAND, MAINE






DESIGNED BY: **D.ABBOTT** DRAWN BY: **D.ABBOTT**  
DSGN CHKD BY: \_\_\_\_\_ CHKD BY: \_\_\_\_\_

THIRD ANGLE PROJECTION

DATE: 9/27/2020  
SCALE: 1:5

DWG. NO. \_\_\_\_\_

INSTRUCTOR	COURSE	SHEET
		6 of 7

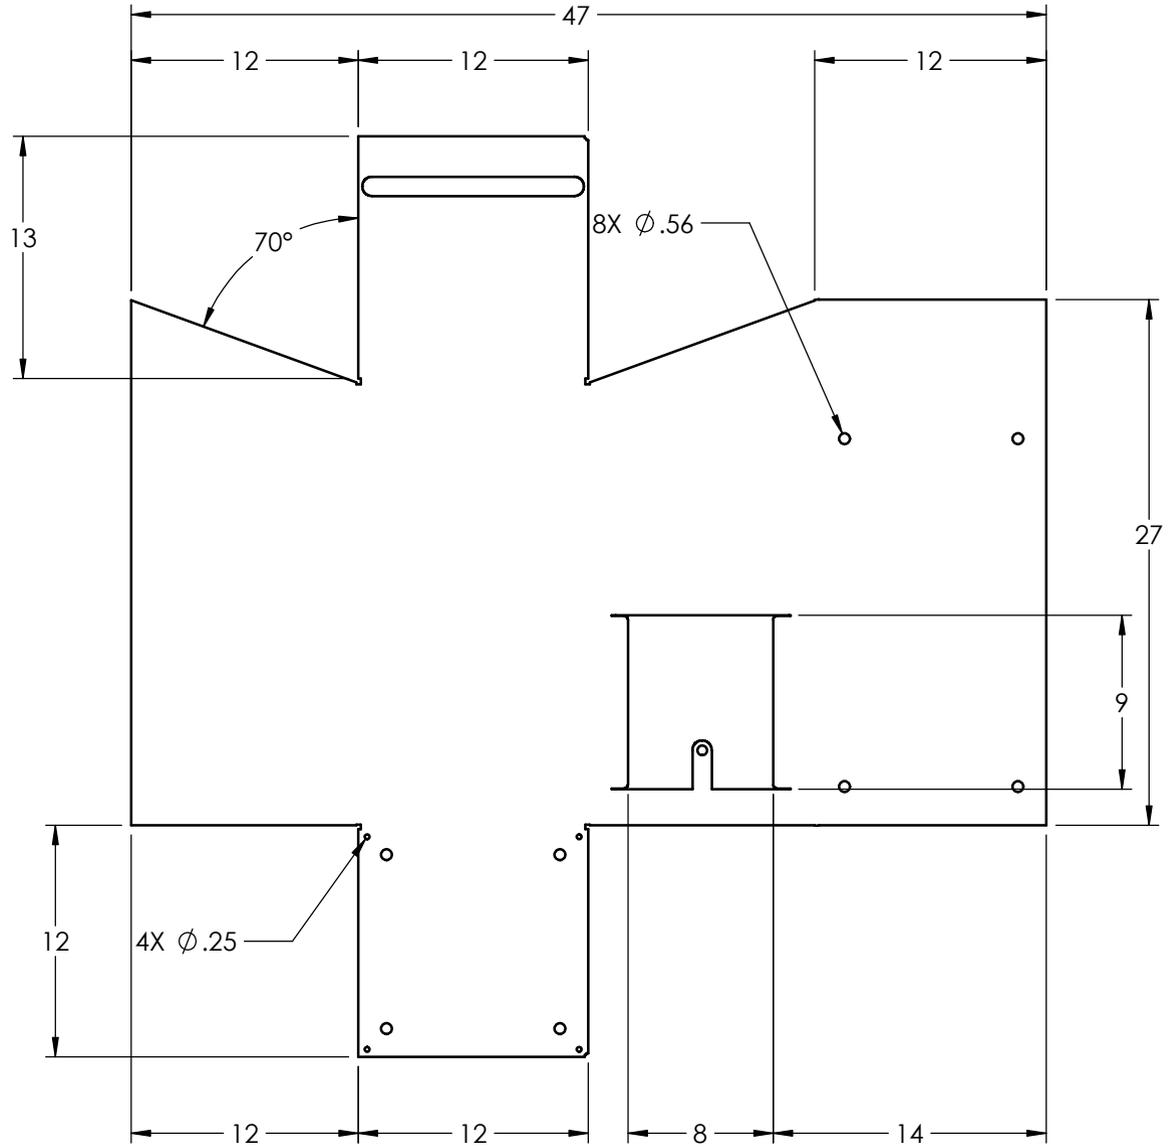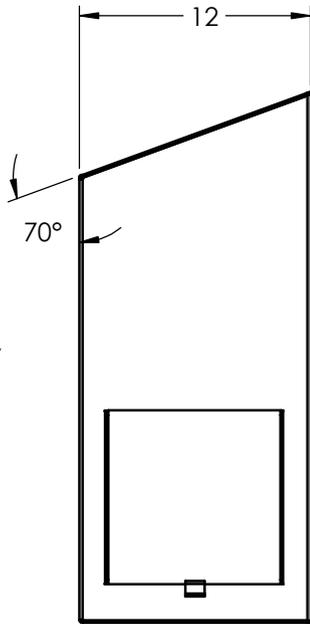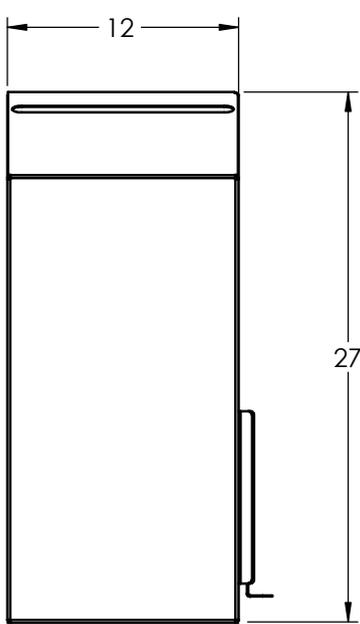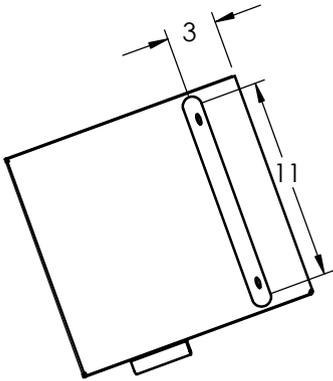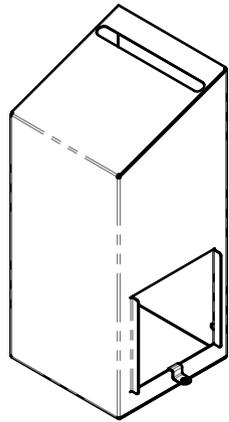

Interpret Geometric Dimensioning per:  
ASME-Y14.5M-2009

TITLE

# SMALL BALLOT BOX

DATE: 9/27/2020  
SCALE: 1:10

MATERIAL: STAINLESS SERIES 300 SERIES 14g  
.06" THICKNESS



**SOUTHERN MAINE COMMUNITY COLLEGE**  
SOUTH PORTLAND, MAINE

DWG.  
NO.

MANUFACTURER MUST VERIFY ALL  
ELEMENTS FOR SUITABILITY FOR  
FABRICATION IN SHEET METAL. DIM-  
ENSIONS ARE APPROXIMATE

THIRD ANGLE PROJECTION



DESIGNED BY: D.ABBOTT DRAWN BY: D.ABBOTT  
DSGN CHKD BY: CHKD BY:

INSTRUCTOR

COURSE

SHEET

7 of 7