

**ADDENDUM NO. 2****2501 / KVCC GYM RENO / BGS 3722**

Lewis + Malm Architecture

26MAR2025

This Addendum forms a part of the contract documents. It modifies them as follows:

DISCIPLINES: Architecture

CLARIFICATIONS: NONE

DRAWINGS:

A0.1 NOTE 33. REVISE TEXT READING "INSTALL TWO (2) 14'x22' AREAS..." to READ "INSTALL UP TO 40 SF...".

A0.1 NOTE 34. REVISE TEXT READING "INSTALL TWO (2) 14'x22' AREAS..." to READ "INSTALL UP TO 60 SF...".

A1 DELETE in its entirety.


ADD .pdf of this revised DWG attached to this Addendum (room dimensions added, Selected GC shall verify all dimensions in field prior to start of construction).

A4 ADD .pdf of the 2024-25 NCAA Men's & Women's Basketball Court attached to this Addendum (clearer DWG & text resolution).


SPECIFICATIONS: NO CHANGES

ATTACHMENTS: NONE

END OF ADDENDUM NO. 2

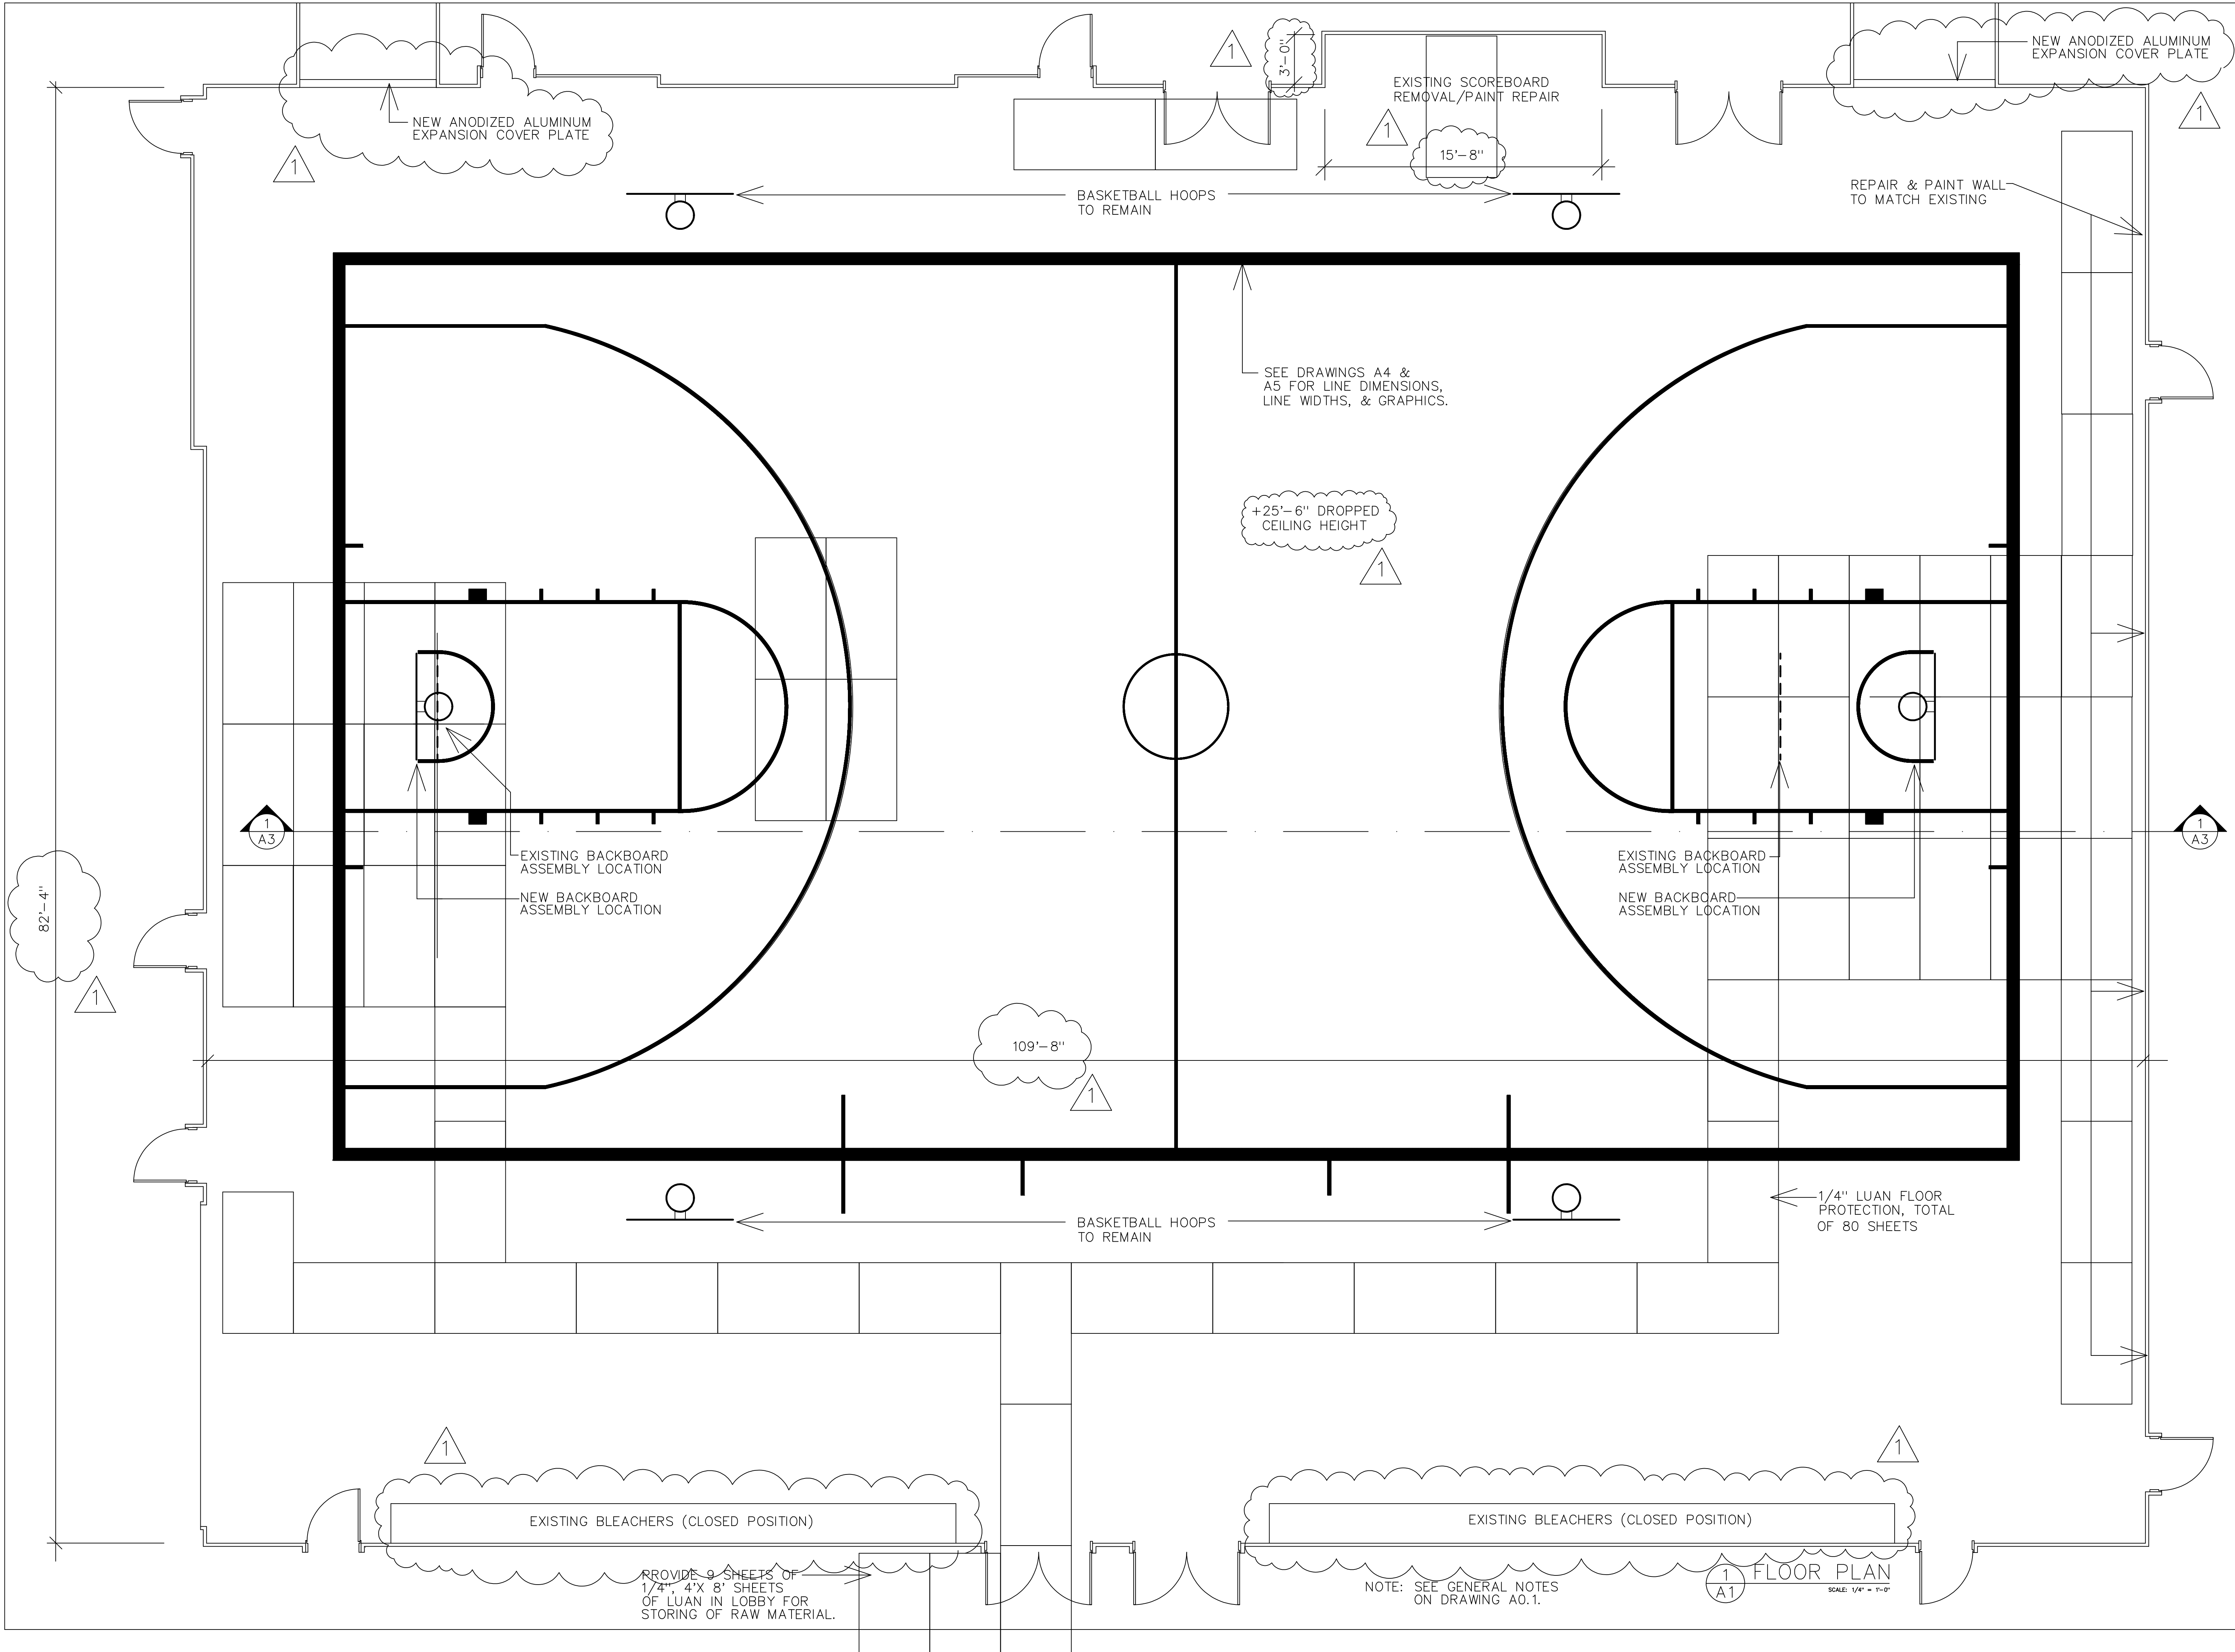

124 MAIN ST.
P.O. BOX 1459
BUCKSPORT
MAINE 04416
207.469.7440

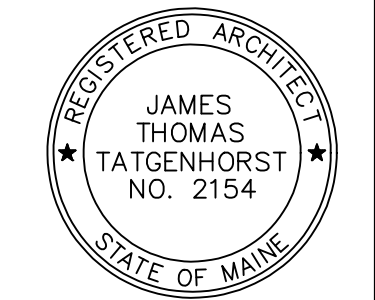

CONSTRUCTION
DOCUMENTS

03MAR2025

REV	DATE
1	26MAR2025

KVCC RECREATION CENTER BASKETBALL
COURT RENOVATION
HAROLD ALFOND CAMPUS, FAIRFIELD, MAINE
GYM FLOOR PLAN

2501

A1

NOTE: SEE GENERAL NOTES
ON DRAWING A0.1.

FLOOR PLAN

SCALE: 1/4" = 1'-0"

2024-25 NCAA Men's and Women's Basketball Court

NOTE:
•This diagram is not drawn to scale.

