


ROCKLAND DISTRICT COURT

BOILER RENOVATION PROJECT -ROCKLAND MAINE-



ROCKLAND DISTRICT COURT

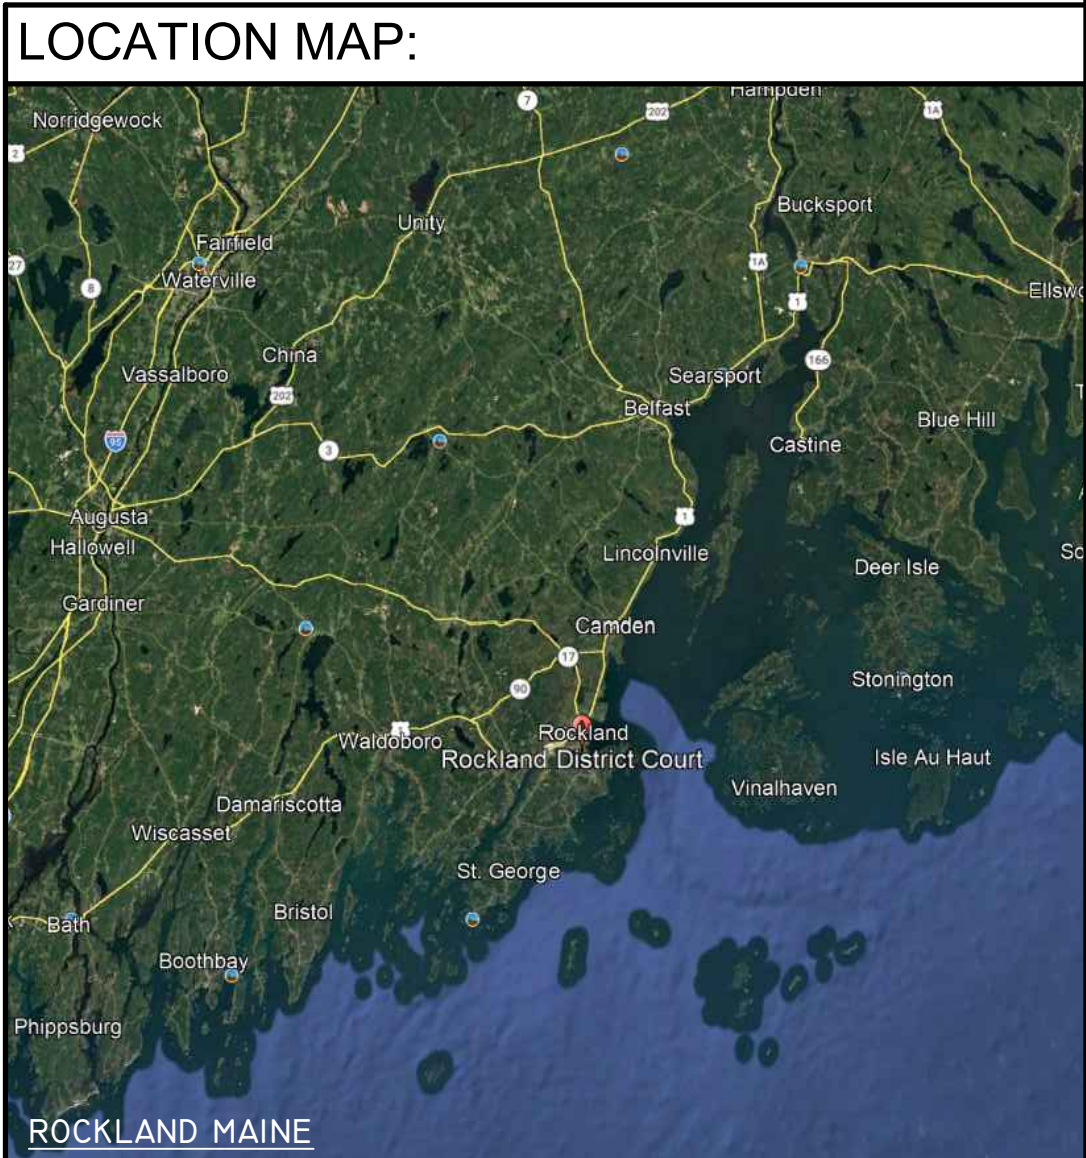Photo Credit: Armstrong Engineering



INDEX OF DRAWINGS			
MEP	COVER SHEET		
M-0.0	MECHANICAL LEGENDS		
M-1.0	MECHANICAL DEMO & MECHANICAL		
M-2.0	SITE PLAN		
M-3.0	DETAILS AND SCHEDULES		
M-4.0	DETAILS		
P-1.0	PLUMING DETAILS AND SCHEDULES.		
E-1.0	ELECTRICAL SCHEDULES		

DESIGNED BY:



Armstrong Engineering

Mechanical Electrical Design Consultants

94 Presque Isle Street, Fort Fairfield, Maine 04742
Phone (207) 473-7117 Fax (207) 476-5621

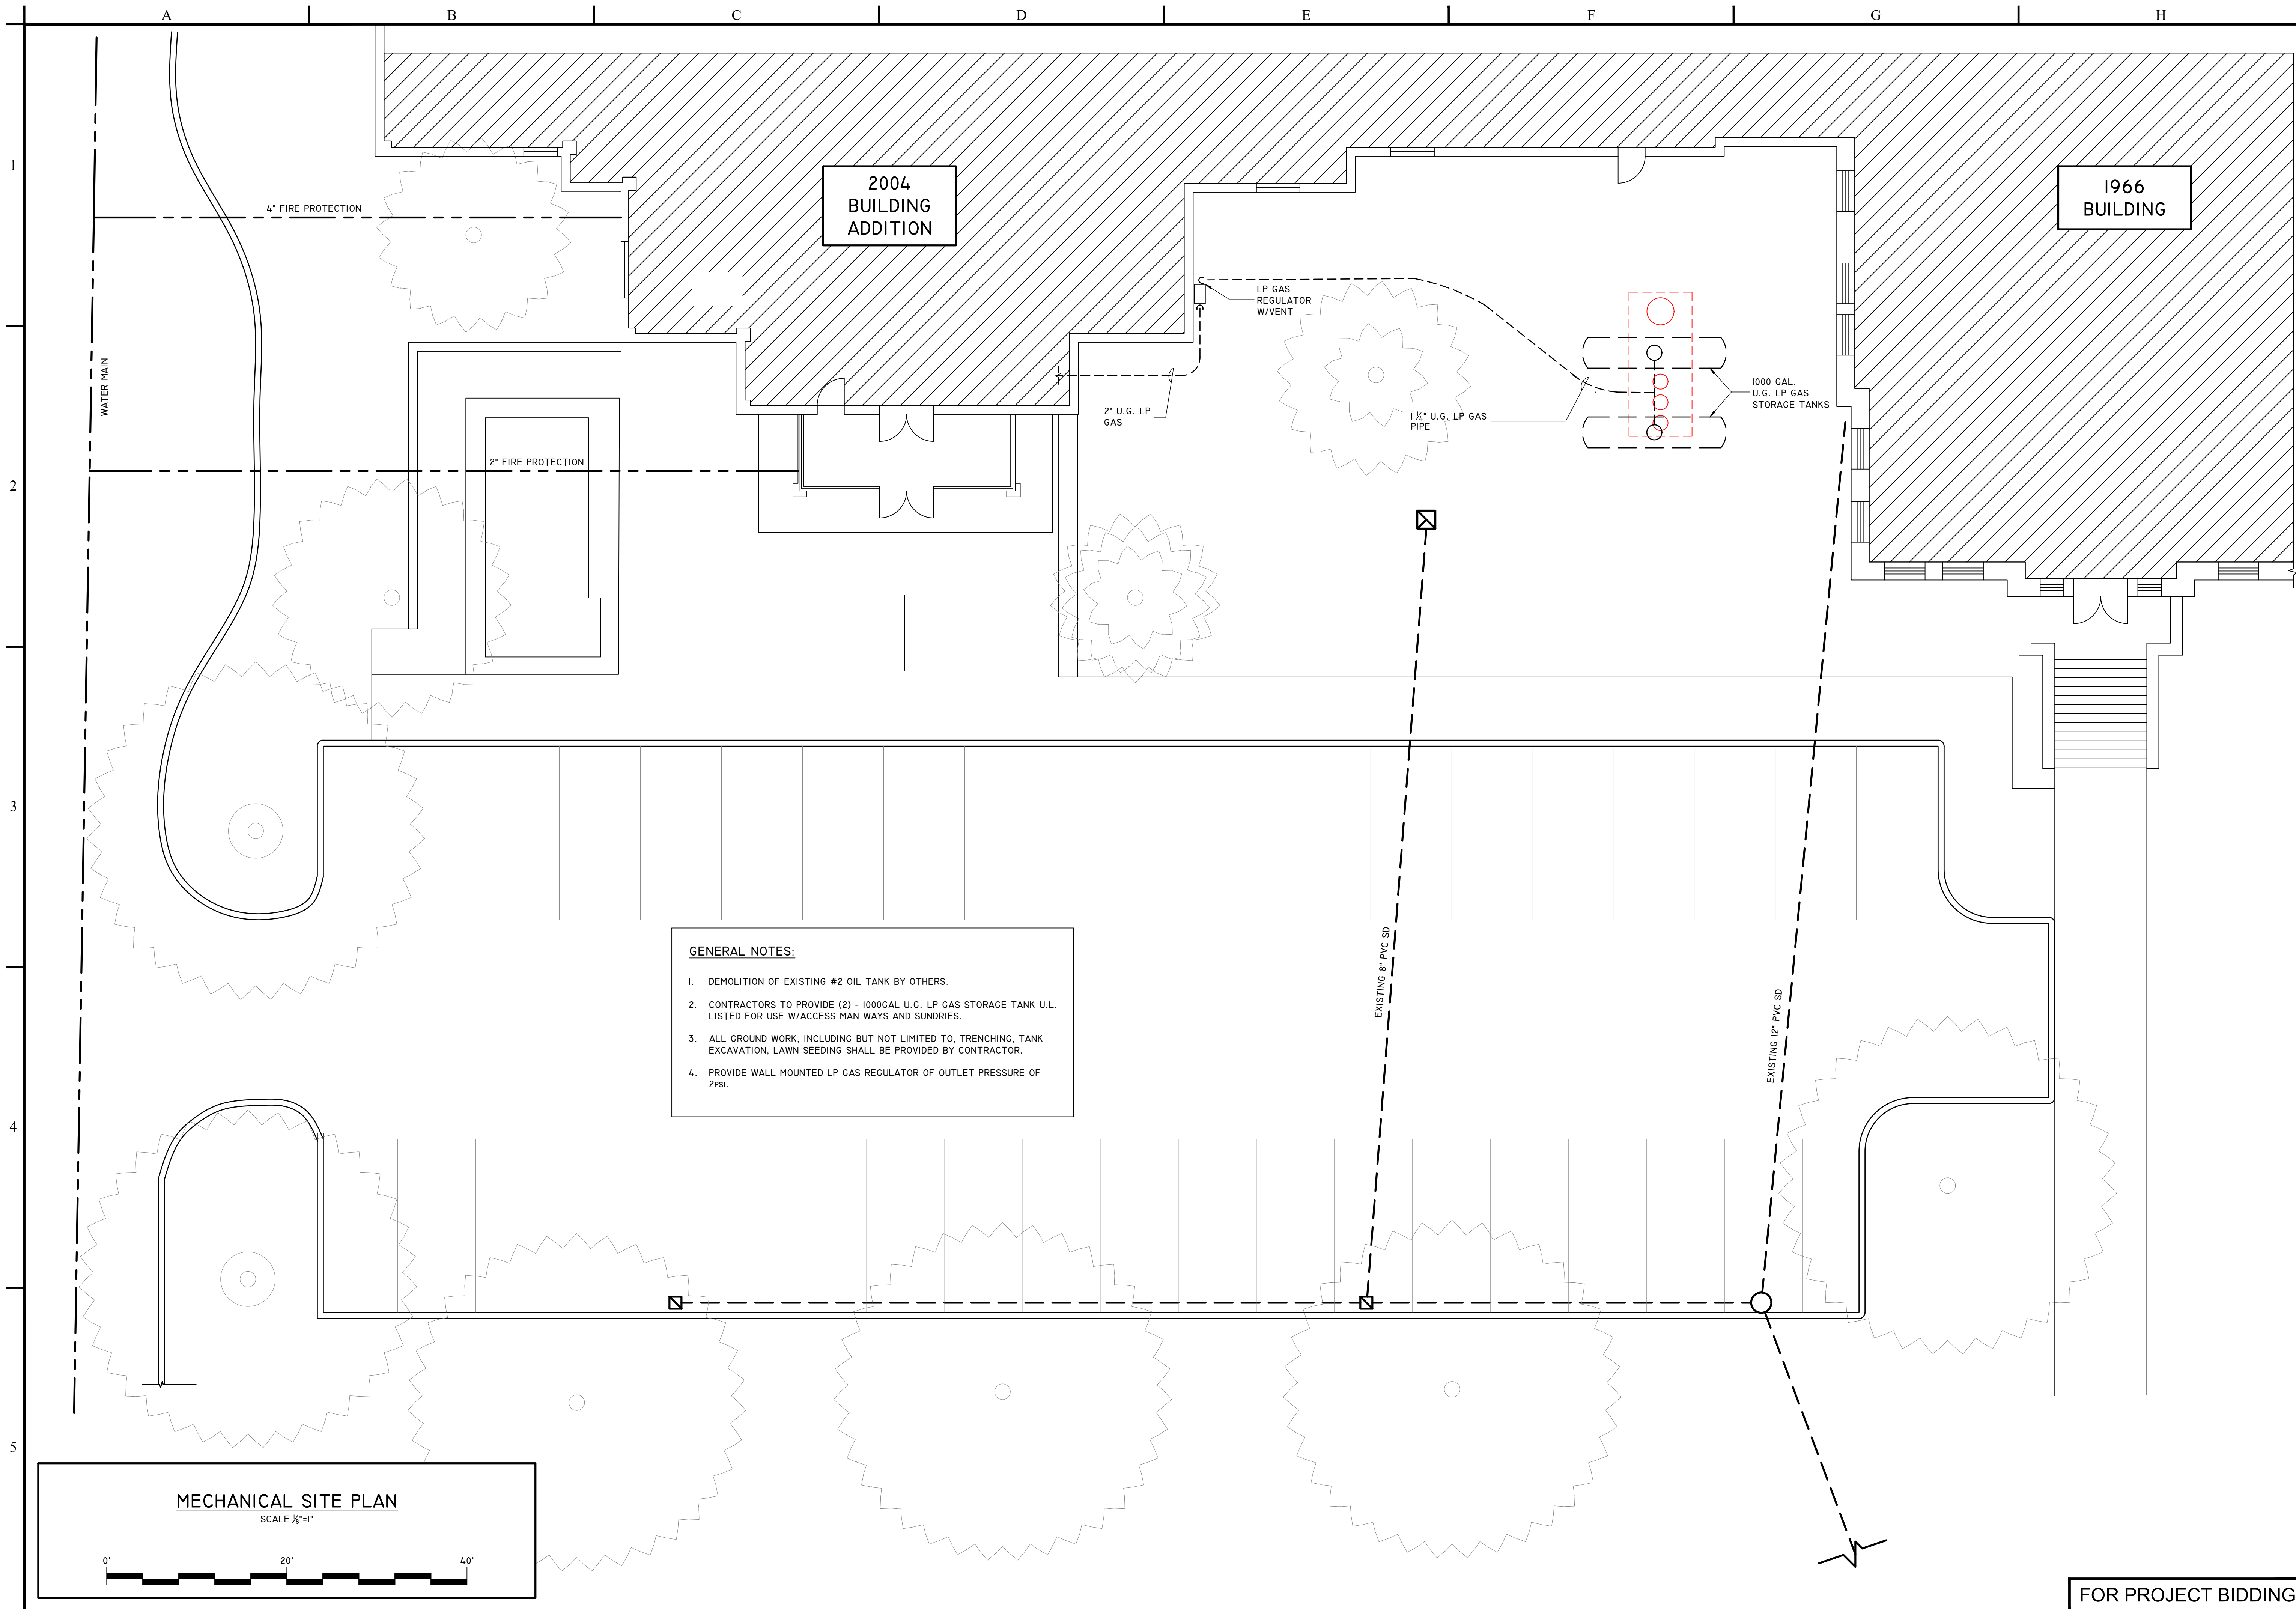
ENGINEER OF RECORD:



For Project Bidding

DATE: 08/01/2026


A.E. PROJECT # 2026.06.16



Armstrong Engineering
Mechanical Electrical Design Consultants
94 Presque Isle Street, Port Fairfield, Maine 04742
Phone: 207-473-7117 Fax: 207-473-2621

Copyright 2026 by
Armstrong Engineering
All Rights Reserved
Re-use or reproduction of the content of this
documentation is not permitted without the written
permission of Armstrong Engineering.

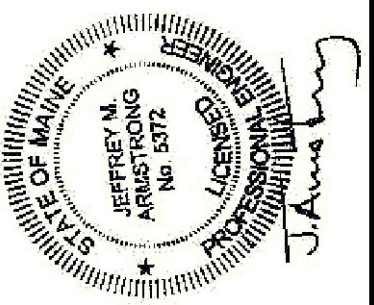- ☐ FOR PRELIMINARY REVIEW
- ☒ FOR PROJECT BIDDING
- ☐ FOR PROJECT CONSTRUCTION
- ☐ RECORD DRAWINGS



ROCKLAND DISTRICT COURT
62 UNION STREET
ROCKLAND MAINE
BOILER RENOVATION PROJECT

REV	DATE	DESCRIPTION

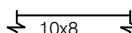
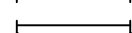
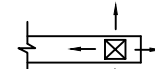
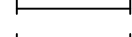
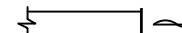
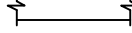
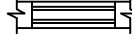
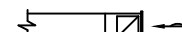
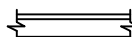
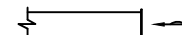
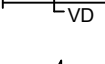
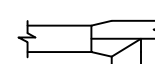
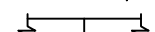
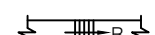
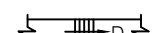
SHEET TITLE:
Mechanical Site Plan

08/01/2026

M-2.0

PROJECT#202606.01

FOR PROJECT BIDDING

SYMBOLS & ABBREVIATIONS						
		SUPPLY DUCT (UP & DOWN)			NEW DUCT - WIDTH X DEPTH	
		RETURN OR EXHAUST DUCT (UP & DOWN)			EXISTING DUCT TO REMAIN	
		CEILING DIFFUSERS			EXISTING DUCT TO BE REMOVED	
		SUPPLY TOP REGISTER OR GRILL (WALL TYPE)			LOUVER	
		RETURN OR EXHAUST CEILING REGISTER OR GRILL			ACOUSTICAL DUCT LINING	
		EXHAUST BOTTOM REGISTER OR GRILL (WALL TYPE)			MANUAL VOLUME DAMPER	
		EXHAUST OR RETURN TOP OF REGISTER GRILL (WALL TYPE)			FIRE DAMPER	
		VANE TURN ELBOW & AIR SPLIT TYPE DUCT TAKE OFF			SMOKE DAMPER	
		CONNECT NEW DUCT TO EXISTING DUCT			VANED ELBOW (PROVIDE ALL SQUARE RECTANGULAR ELBOWS WITH VANES EVEN IF SYMBOL IS MISSING)	
		INCLINED RISE, IN DIRECTION OF AIR FLOW			VANED ELBOW (SHORT RADIIUS)	
		INCLINED DROP IN DIRECTION OF AIR FLOW			STANDARD RADIUS ELBOW	
		FLEXIBLE CONNECTION				
ABBREVIATION	SYMBOL	NOMENCLATURE	ABBREVIATION	NOMENCLATURE	ABBREVIATION	NOMENCLATURE
		THERMOSTAT (DIGITAL TYPE)	FD	FIRE DAMPER	DHW	DOMESTIC HOT WATER RETURN
		THERMOSTAT W/ GUARD (DIGITAL TYPE)	MO	MOTOR OPERATED DAMPER	HWS	HOT WATER SUPPLY
		THERMOSTAT SENSOR	EF	EXHAUST FAN	HWR	HOT WATER RETURN
		Y-STRAINER W/DRAIN VALVE & CAP	EA	EXHAUST AIR	NO	NORMALLY OPEN
		GATE VALVE	EG	EXHAUST GRILL	NC	NORMALLY CLOSED
		PRESSURE GAUGE W/SHUT COCK	ACU	AIR CONDENSING UNIT	RT	RETENTION TANK
		TEMPERATURE GAUGE	AHU	AIR HANDLING UNIT	CWG	CHILLED WATER GENERATOR
		BALL VALVE	HRU	HEAT RECOVERY UNIT	CP	CIRCULATOR PUMP
		3-WAY CONTROL VALVE	RTU	ROOF TOP UNIT	ET	EXPANSION TANK
		DRAIN VALVE	CUH	CABINET UNIT HEATER	BLR	BOILER
BV		BALANCING VALVE	(E)	EXISTING	A.F.F.	ABOVE FINISHED FLOOR
		2-WAY CONTROL VALVE	(N)	NEW	USWJ	UNDER STEEL WEB JOIST
CV		3-WAY CONTROL VALVE	VAV	VARIABLE AIR VOLUME BOX	FOR	FUEL OIL RETURN
		DRAIN VALVE	SG	SUPPLY GRILL	FOS	FUEL OIL SUPPLY
CV		2-WAY CONTROL VALVE	SA	SUPPLY AIR	TYP	TYPICAL
		AIR SCOOP W/ AIR VENT	RA	RETURN AIR	GP	GALLONS PER MINUTE
		BACK FLOW PREVENTER	RG	RETURN GRILL	CFM	CUBIC FEET PER MINUTE
		PRESSURE REGULATOR	RF	RETURN FAN	CWS	CHILLED WATER SUPPLY
		AUTO AIR VENT W/ SHUT COCK	FD	FLOOR DRAIN	CWR	CHILLED WATER RETURN
BFP		BACK FLOW PREVENTER	SW	SANITARY WASTE	VD	VOLUME DAMPER
		PRESSURE REGULATOR	V	VENT	UH	UNIT HEATER
		CHECK VALVE	LAV	LAVATORY	COND	CONDENSATE
		WAFER BUTTERFLY VALVE	UR	URINAL	INV	INVERT
		SUCTION DIFFUSER	WC	WATER CLOSET	AD	ACCESS DOOR
		PIPE FLANGE CONNECTION	EWC	ELECTRIC WATER COOLER	CW-CP	CHILLED WATER CIRCULATING PUMP
MPV		MULTI-PURPOSE VALVE	UCWH	UNDER COUNTER WATER HEATER	EPP	EMERGENCY POWER PANEL
		FLOAT & THERMOSTATIC STEAM TRAP	SK	SKIM	MDP	MAIN DISTRIBUTION PANEL
		FLOW SWITCH	HB	HOBSE BIB	VFD	VARIABLE FREQUENCY DRIVE
FS		PRESSURE SWITCH	CO	CLEAN OUT	ATC	AUTOMATIC TEMPERATURE CONTROL
		BUILDING MANAGEMENT SYSTEM	DHW	DOMESTIC HOT WATER	A.L.	ACOUSTICAL DUCT LINER
		TIE-IN LOCATION	DCW	DOMESTIC COLD WATER	O.W.S.J.	OPEN WEB STEEL JOIST
			HUM	HUMIDIFIER	AC	AIR CONDITIONING EVAPORATOR
			WD	WATER DRAIN BASIN	CU	
			DCW	DOMESTIC COLD WATER		
BMS						AIR CONDENSING UNIT

DHW TANK SCHEDULE												
TAG NO.	SERVICE	MODEL VIESSMANN	STORAGE CAPACITY	FLANGE SIZE	DIA	HEIGHT	WEIGHT	RECOVERY RATE	MBH	TEMP RISE	FLOW RATE	REMARKS
DHWH-1	DHW SYSTEM	VITOCELL-V 300	119	1-1/4" NPT	36	72	278 LBS	6.1 GPM 1ST 1ST HOUR RECOVERY	276	90° F 90° F	28.6GPM @ 194°F 28.6GPM @ 194°F	DIGITAL CONTROL DIGITAL CONTROL

GENERAL NOTE: BMS TO INTERFACE WITH TACO PUMP SOFTWARE

BOILER SCHEDULE													
UNIT NO.	MANUFACTURER	MODEL	LOCATION	GROSS INPUT MBH	NET I-B-R/MBH	MAX GAS PRESSURE	DESIGN PRESSURE	COMBUSTION EFFICIENCY (%)	POWER	AMPS	FLUE SIZE	FUEL TYPE	REMARKS
BLR-1	VISSMANN	VITOCROSSAL 200 C12-500	MECH RM	500 LP GAS	490LP GAS	14" W.C.	80 psig	97.9	120/1/60	20 A	4"	LP GAS	PROVIDE INDIVIDUAL AIR FILTER BOXES W/FILTERS. PROVIDE FACTORY START-UP.
BLR-2	VISSMANN	VITOCROSSAL 200 C12-500	MECH RM	500 LP GAS	490LP GAS	14" W.C.	80 psig	97.9	120/1/60	20 A	4"	LP GAS	

GENERAL NOTE: BMS TO INTERFACE WITH TACO PUMP SOFTWARE

[illegible]

GENERAL NOTE: BMS TO INTERFACE WITH TACO PUMP SOFTWARE

EXPANSION TANK SCHEDULE							
TAG NO.	SERVICE	MODEL TACO	TANK			ACCEPTANCE VOLUME	REMARKS
			VOLUME	DIA	HEIGHT		
ET-2	HW HEATING	CBX - 130	34	20	38	19.0 GAL	VERTICAL TYPICAL

AIR SEPARATOR SCHEDULE								
TAG NO.	SERVICE	MODEL TACO	GPM MAX	SIZE INCHES	DIA INCHES	HEIGHT INCHES	WEIGHT (LBS)	REMARKS
AS-1	H.W. SYSTEM	4903A-125	225	3.0	12"	15"	65	706 AUTO VENT

LP GAS REGULATOR								
UNIT NO.	MANUFACTURER	SIZE & MODEL	LOCATION	OUTLET PRESSURE SET POINT	OPERATING INLET PRESSURE		VENT	MAX INLET PSIG
					14" W.C.	1 PSIG 2 PSIG		
R-1	PIETRO-GOVERNOR	1" - 31053	BOILER RM	11" WC	-	- 1270 CFH	NA	7.25


CHEMICAL BY-PASS FEEDER								
TAG NO.	LOCATION	MODEL	CAPACITY	HEIGHT	DIA INCHES	MAX PRESSURE	WEIGHT (LBS)	REMARKS
CBF-1	BOILER ROOM	DBF-5HP	5 GALLONS	29.75"	10"	300psi	38	

CHEMICAL / GLYCOL MIXING SYSTEM							
TAG NO.	SERVICE	MODEL JL WINGERT	LENGTH INCHES	WIDTH INCHES	HEIGHT INCHES	WEIGHT (LBS)	REMARKS
CGMS-1	H.W. SYSTEM	GL50-E1	31.2"	18.1"	19.3"	148	

 **Armstrong Engineering**
Mechanical Electrical Design Consultants
94 Presque Isle Street, Fort Fairfield, Maine 04742
Phone (207) 473-7117 Fax (207) 466-5621

Copyright 2026 by
Armstrong Engineering
All Rights Reserved
Reuse or reproduction of the contents of this
documentation is not permitted without the written
permission of Armstrong Engineering.

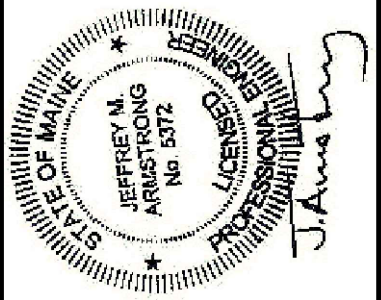- ☐ FOR PRELIMINARY REVIEW
☒ FOR PROJECT BIDDING
☐ FOR PROJECT CONSTRUCTION
☐ RECORD DRAWINGS



ROCKLAND DISTRICT COURT
62 UNION STREET
ROCKLAND MAINE

BOILER RENOVATION PROJECT

[illegible]

SHEET TITLE:

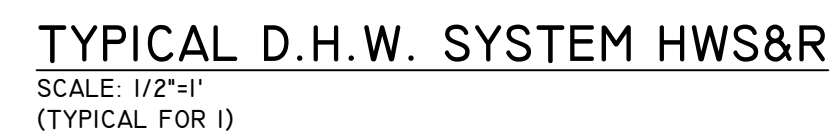
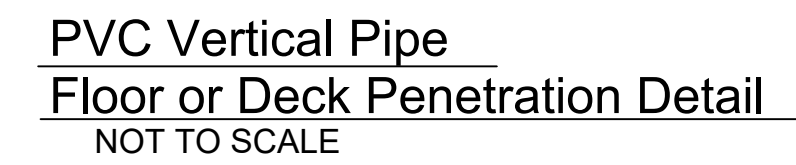
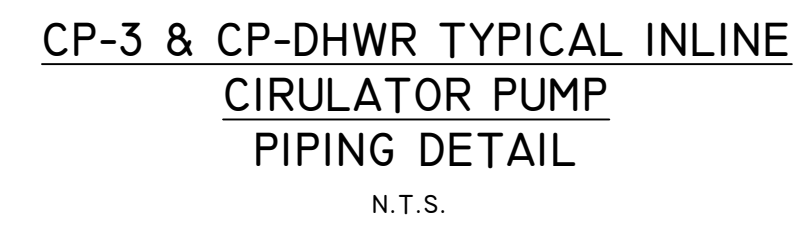
Mechanical
Plans

08/01/2026


M-3.0

FOR PROJECT BIDDING

PROJECT#202606.01



- | | |
|---|-----------------------------------|
|  | GAS REGULATOR WITHOUT VENT |
|  | GAS PRESSURE PROOF SWITCHES. |
|  | AUTO GAS VALVE BY MANUFACTURER. |
|  | MODULATING VALVE BY MANUFACTURER. |
|  | GAS PRESSURE PROOF SWITCH. |

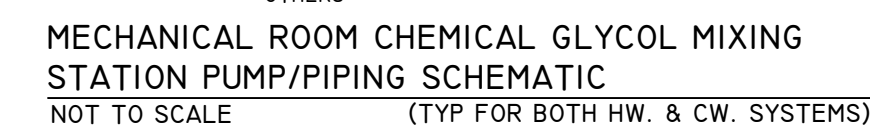

(BOILER HWS&R PIPING SHALL BE PROVIDED W/ SWING JOINTS @ BOILER CONNECTIONS)
BOILERS TO BE INSTALLED PER MANUFACTURES RECOMMENDATIONS.

FOR PROJECT BIDDING

ROCKLAND DISTRICT COURT
62 UNION STREET
ROCKLAND MAINE
BOILER RENOVATION PROJECT

DESCRIPTION

DATE

REV

SHEET TITLE:

Mechanical Plans

08/01/2026

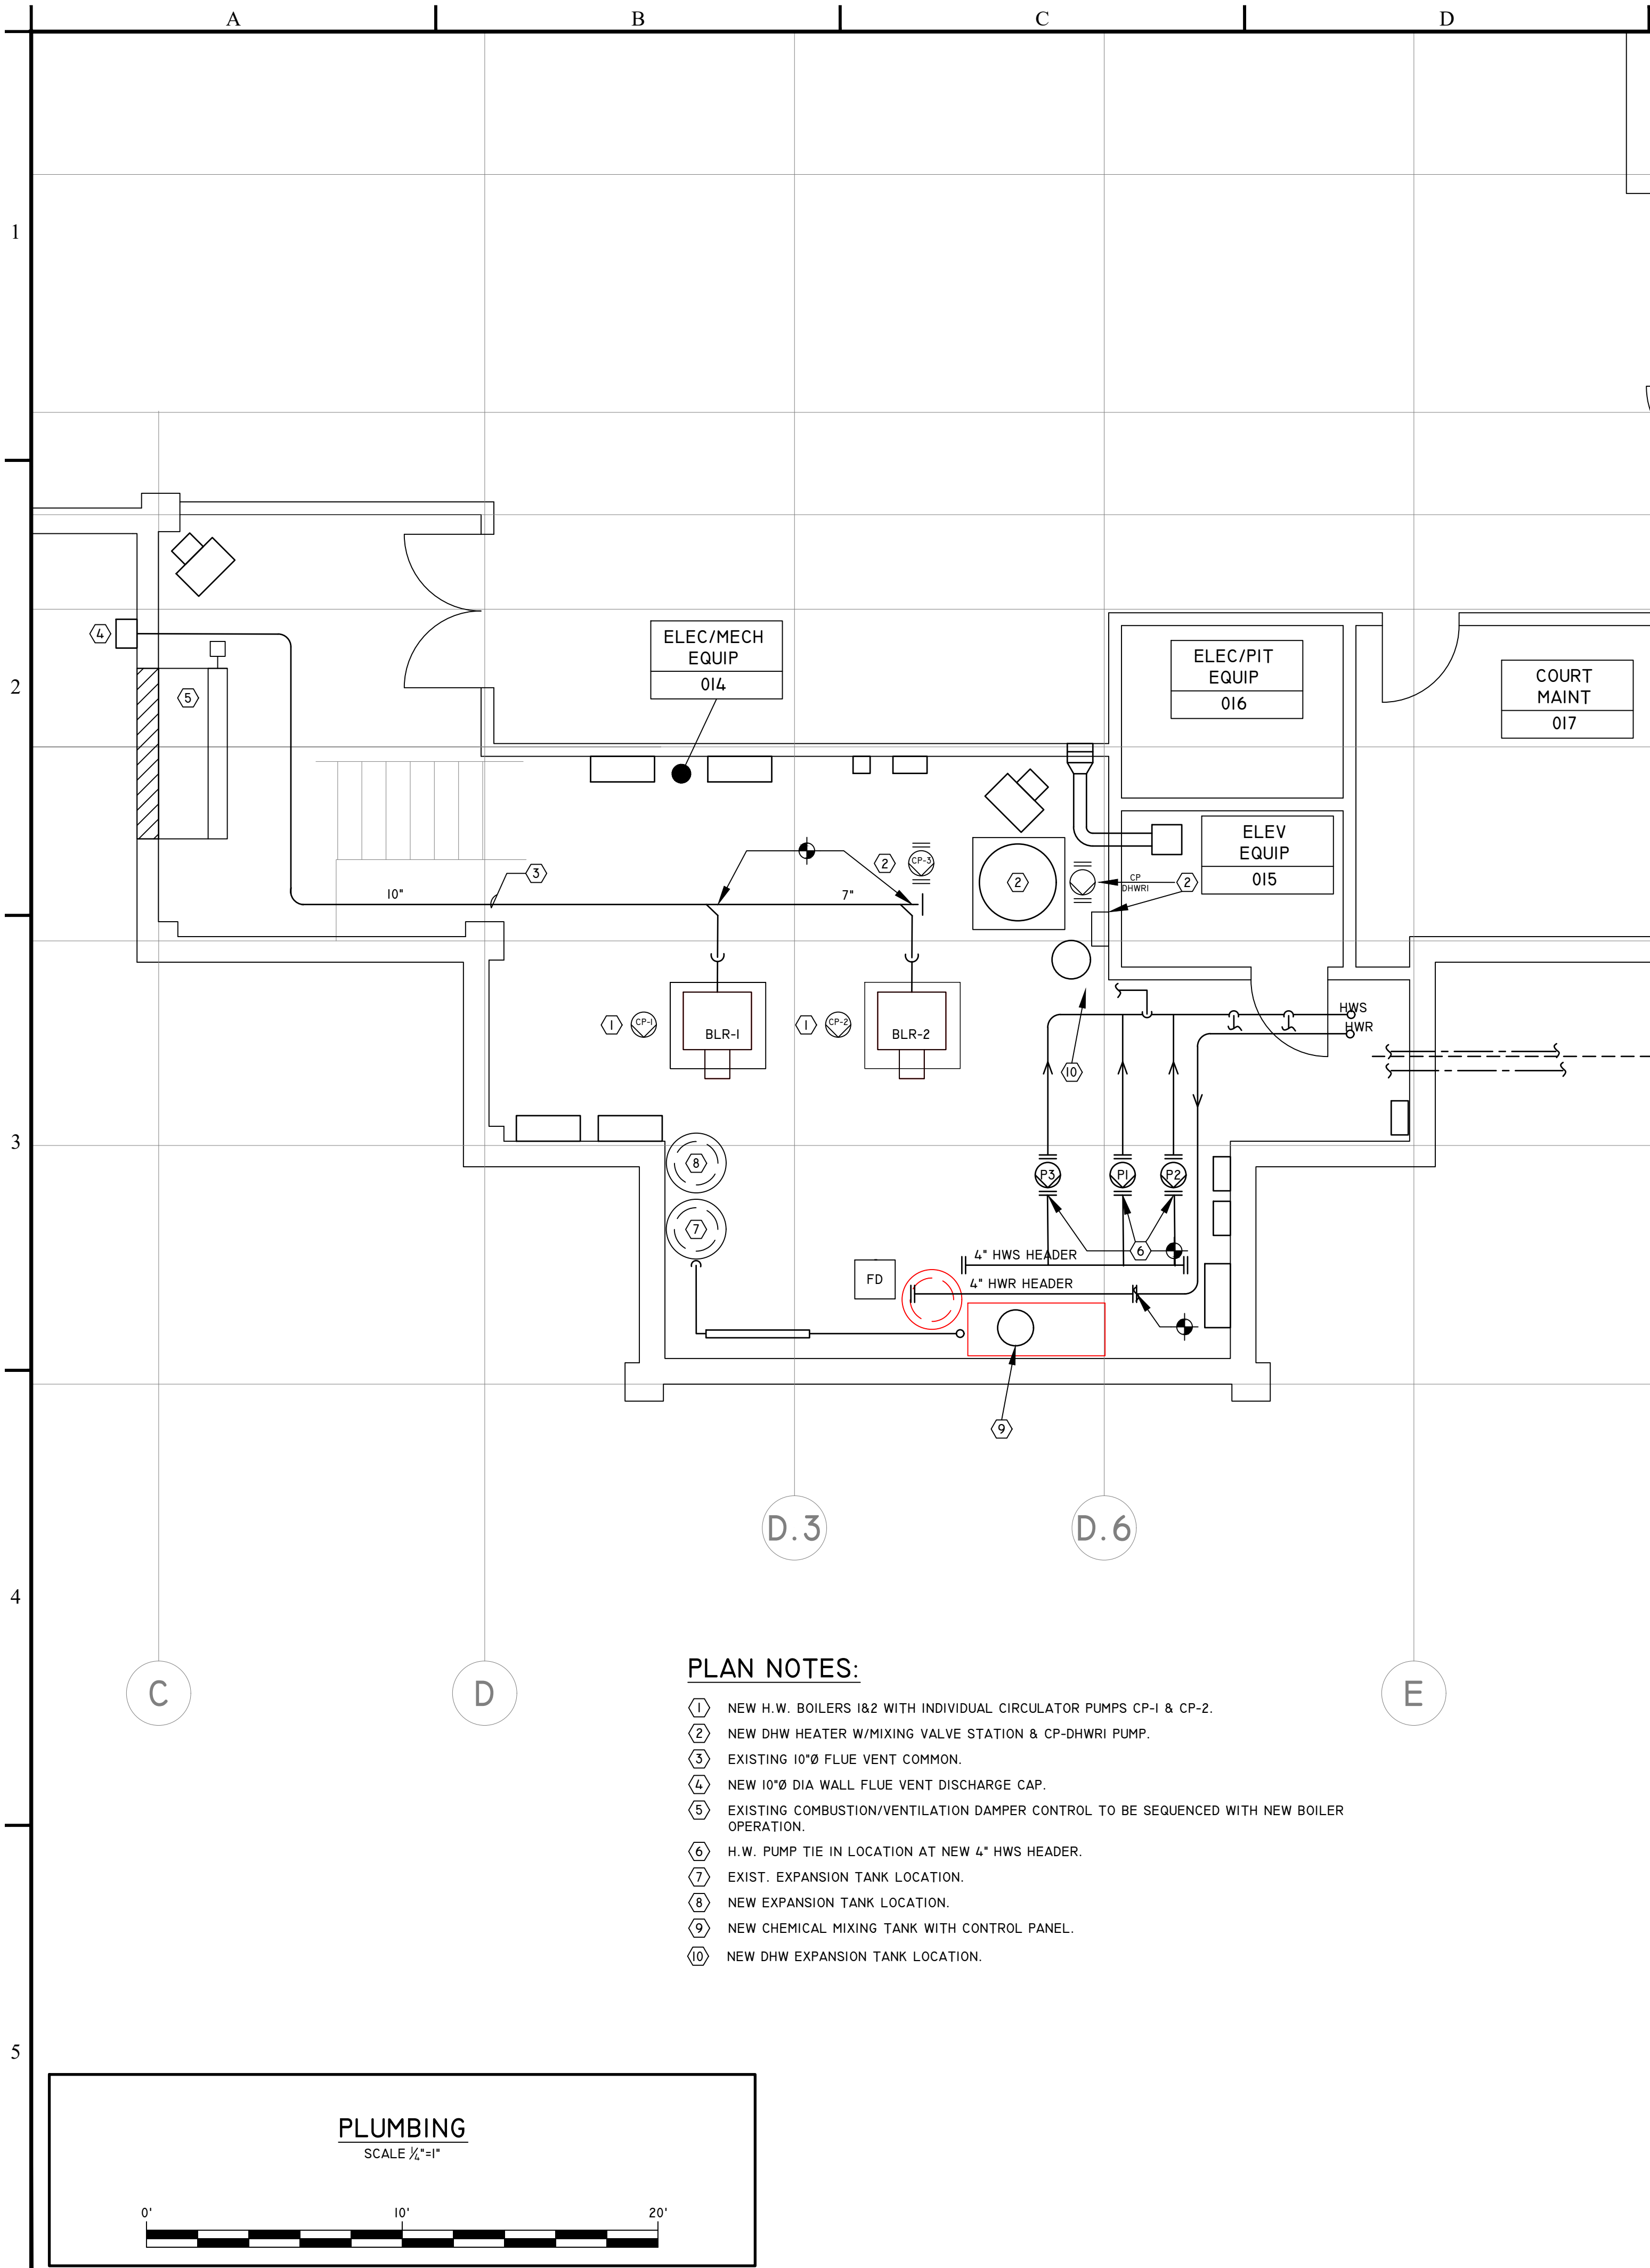
M-3.1

PROJECT#202606.01

 **Armstrong Engineering**
Mechanical Electrical Design Consultants
94 Presque Isle Street, Fort Fairfield, Maine 04742
Phone: (207) 473-7117 Fax: (207) 476-5621

Copyright 2026 by
Armstrong Engineering
All Rights Reserved
Reuse or reproduction of the contents of this
documentation is not permitted without the written
permission of Armstrong Engineering.

☐ FOR PRELIMINARY REVIEW
☒ FOR PROJECT BIDDING
☐ FOR PROJECT CONSTRUCTION
☐ RECORD DRAWINGS



Plumbing Fixture Connection Schedule						
FIXTURE DESCRIPTION	FIXTURE NOTE	DCW	DHW	OUTLET	VENT	NOTE
DHW MIX STATION	DHW MIX STATION	1"	1"	1 1/4"		MIXED DHW TEMP. SENSOR-BMS

GENERAL NOTE: MODEL # SYMONS 7-700-T-400-BV-NI-W


EXPANSION TANK SCHEDULE						
TAG NO.	SERVICE	MODEL TACO	TANK			REMARKS
			VOLUME	DIA.	HEIGHT	
ET-1	DOMESTIC HW	PAX - 42 150	11	12	30	5.0 GAL VERTICAL TYPICAL

DHW PUMP SCHEDULE															
UNIT NO.	LOCATION	SYSTEM SERVED	GPM	TDH (FT)	DESIGN PRESSURE	TEMP °F		RPM	Watts	TYPE	MODEL TACO	VOLTS	PHASE	DRIVE	REMARKS
						MIN	MAX								
CP-DHWR-1	MECH ROOM	DHW	5.0	15'	125	-	-	4830	44	INLINE	0015-e3-1	120	1	DIRECT	ECM 3 SPEED, STAINLESS STEEL BODY

GENERAL NOTE: BMS TO INTERFACE WITH TACO PUMP SOFTWARE

DHW TANK SCHEDULE											
TAG NO.	SERVICE	MODEL	STORAGE CAPACITY	FLANGE SIZE	DIA	HEIGHT	WEIGHT	RECOVERY RATE	MBH	TEMP RISE	REMARKS
DHWH-1	DHW SYSTEM	VISSMANN	VITOCCELL-V 300	119	1-1/4" NPT	36	72	278 LBS	6.1 GPM 1ST	90° F	DIGITAL CONTROL
								1ST HOUR RECOVERY	276	90° F	DIGITAL CONTROL

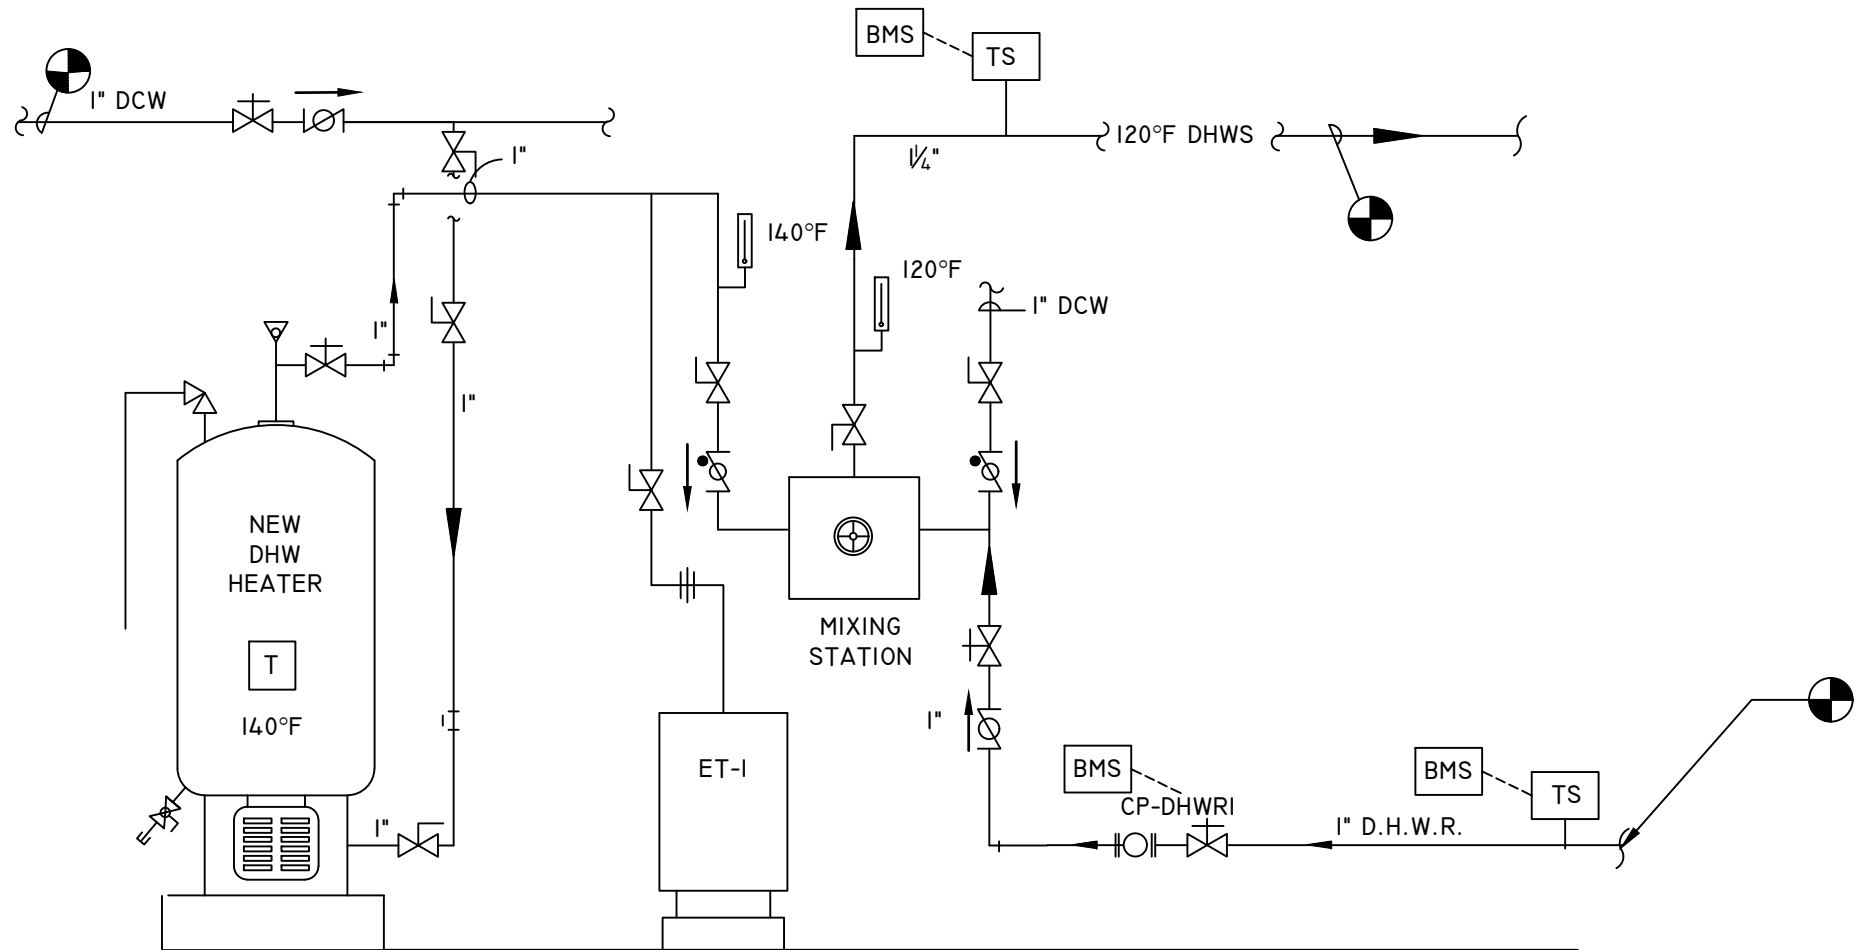GENERAL NOTE: BMS TO INTERFACE WITH TACO PUMP SOFTWARE



DOMESTIC HOT WATER PIPING SCHEMATIC

N.T.S

FOR PROJECT BIDDING

